


Dist	COUNTY	LOCATION CODE	POST MILES TOTAL PROJECT	SHEET No.	TOTAL SHEETS
04	Ala	5785		45	371

Lani Rhoades
 LICENSED ARCHITECT
 DATE: 10-25-13
 PLANS APPROVAL DATE: 3-24-14
 RENEWAL DATE: 10-31-15
 STATE OF CALIFORNIA

The State of California or its officers or agents shall not be responsible for the accuracy or completeness of scanned copies of this plan sheet.

ACCESSIBILITY DESIGN APPROVAL
 DOT / DES / OTA
 PROJECT ID: **0413000133**
 Reviewed by: *[Signature]*
 Y. A. WANG
 Date: 02-13-14

CALIFORNIA STATE FIRE MARSHAL APPROVED
 Approval of this plan does not authorize or approve any omission or deviation from applicable regulations. Final approval is subject to field inspection. One set of approved plans shall be available on the project site at all times.
 Reviewed by: *[Signature]*
 INGRID P. ICASIANO
 Approval date: 02-11-14

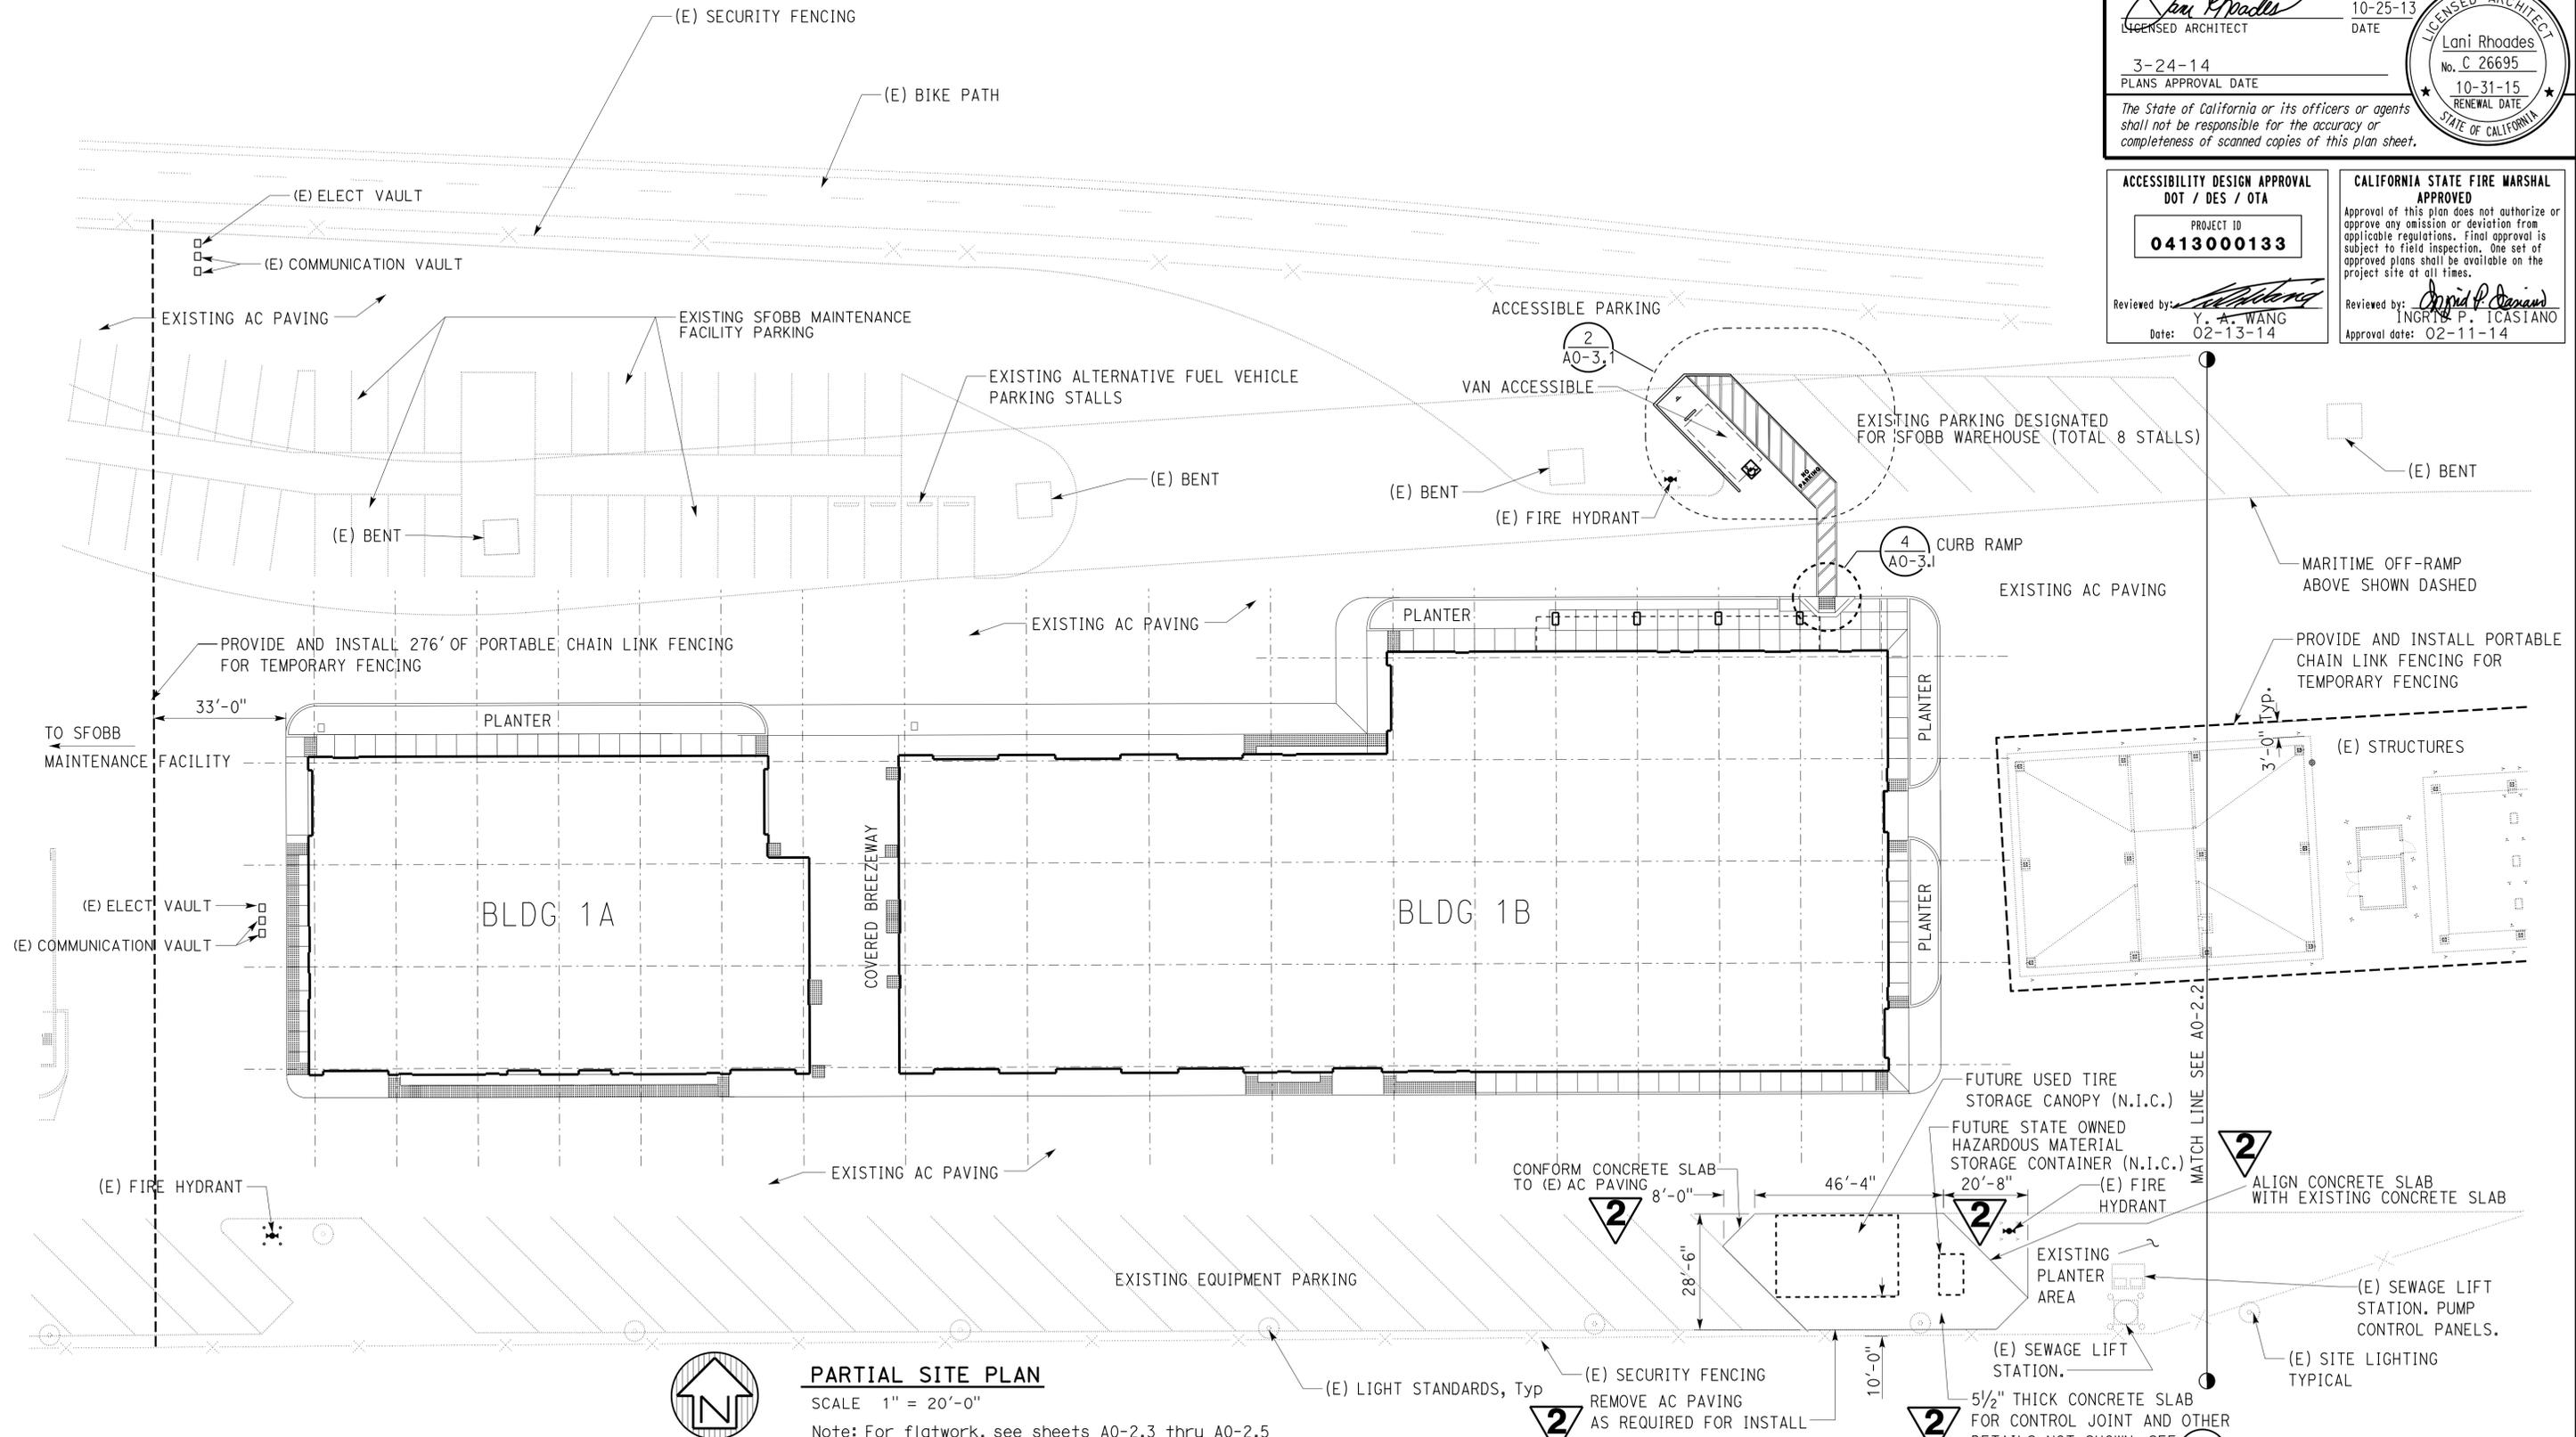

2 PARTIAL SITE PLAN
 SCALE 1" = 20'-0"
 Note: For flatwork, see sheets A0-2.3 thru A0-2.5
2 REPLACED PER ADDENDUM No. 2 DATED JUNE 13, 2014

DESIGN	BY L Rhoades, R Francisco	CHECKED Q. Wong, F. Thomas
DETAILS	BY L Rhoades, J. Kwong	CHECKED Q. Wong, F. Thomas
QUANTITIES	BY	CHECKED

STATE OF CALIFORNIA
 DEPARTMENT OF TRANSPORTATION
 DIVISION OF ENGINEERING SERVICES
 ARCHITECTURAL AND STRUCTURAL DESIGN
 BRIDGE No. 33M5785
 POST MILE


SFOBB WAREHOUSE
 SITE PLAN 1
 SHEET A0-2.1

Dist	COUNTY	LOCATION CODE	POST MILES TOTAL PROJECT	SHEET No.	TOTAL SHEETS
04	Ala	5785		51	371

LICENSED ARCHITECT: *Lani Rhoades* DATE: 10-25-13
 PLANS APPROVAL DATE: 3-24-14
 LICENSED ARCHITECT: *Lani Rhoades* No. C 26695 RENEWAL DATE: 10-31-15
 STATE OF CALIFORNIA
 The State of California or its officers or agents shall not be responsible for the accuracy or completeness of scanned copies of this plan sheet.

2

ACCESSIBILITY DESIGN APPROVAL DOT / DES / OTA PROJECT ID 0413000133 Reviewed by: <i>Y. A. Wang</i> Date: 02-13-14	CALIFORNIA STATE FIRE MARSHAL APPROVED Approval of this plan does not authorize or approve any omission or deviation from applicable regulations. Final approval is subject to field inspection. One set of approved plans shall be available on the project site at all times. Reviewed by: <i>Ingris P. Icasiano</i> INGRIS P. ICASIANO Approval date: 02-11-14
--	--

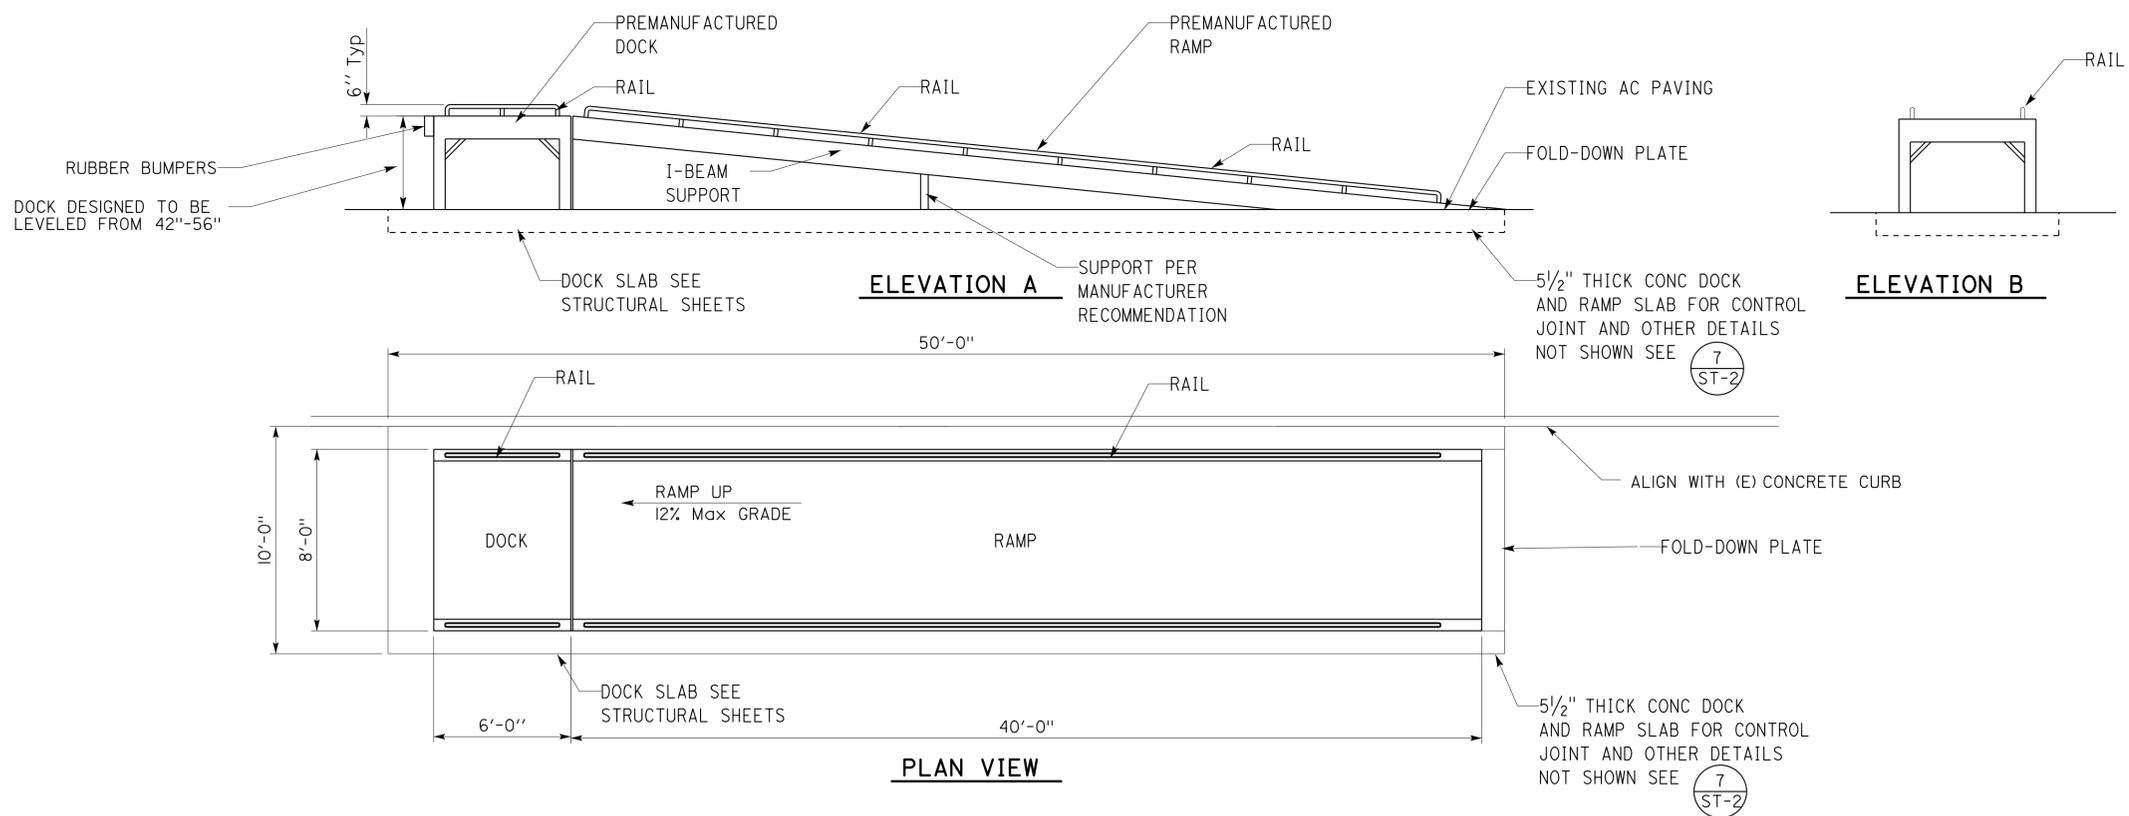

1 PREMANUFACTURED STEEL YARD RAMP AND DOCK
SCALE 1/4" = 1'-0"



2 REPLACED PER ADDENDUM No. 2 DATED JUNE 13, 2014

DESIGN SUPERVISOR	DESIGNER	CHECKED BY:	SHEET LEGEND A-1 ARCHITECTURAL ST-1 STRUCTURAL M-1 MECHANICAL EE-1 ELECTRICAL MP-1 PLUMBING SS-1 SANITARY	STATE OF CALIFORNIA DEPARTMENT OF TRANSPORTATION	DIVISION OF ENGINEERING SERVICES ARCHITECTURAL AND STRUCTURAL DESIGN	BRIDGE No.	SFOBB WAREHOUSE		SHEET
DESIGN ARCHITECT	DRAWN BY	STRUCTURAL REVIEW				33M5785	MISCELLANEOUS SITE DETAILS		A0-2.7
TAEWW Imperial - CCSC Rev. 01/13			ORIGINAL SCALE IN INCHES FOR REDUCED PLANS	0 1 2 3	UNIT: 3598 CONTRACT No.: 014101 PROJECT NUMBER & PHASE: 04130001331	DISREGARD PRINTS BEARING EARLIER REVISION DATES	REVISION DATES (PRELIMINARY STAGE ONLY)	SHEET OF	

12-JUN-2014 13:13