

DIST	COUNTY	ROUTE	POST MILES TOTAL PROJECT	SHEET No.	TOTAL SHEETS
04	SF	101	8.8/9.2		

Alex McDonald
 LICENSED LANDSCAPE ARCHITECT


PLANS APPROVAL DATE
 08-31-10

THE STATE OF CALIFORNIA OR ITS OFFICERS OR AGENTS SHALL NOT BE RESPONSIBLE FOR THE ACCURACY OR COMPLETENESS OF SCANNED COPIES OF THIS PLAN SHEET.

STATE OF CALIFORNIA

FOR ACCURATE RIGHT OF WAY AND ACCESS DATA, CONTACT RIGHT OF WAY ENGINEERING AT THE DISTRICT OFFICE.

SAN FRANCISCO

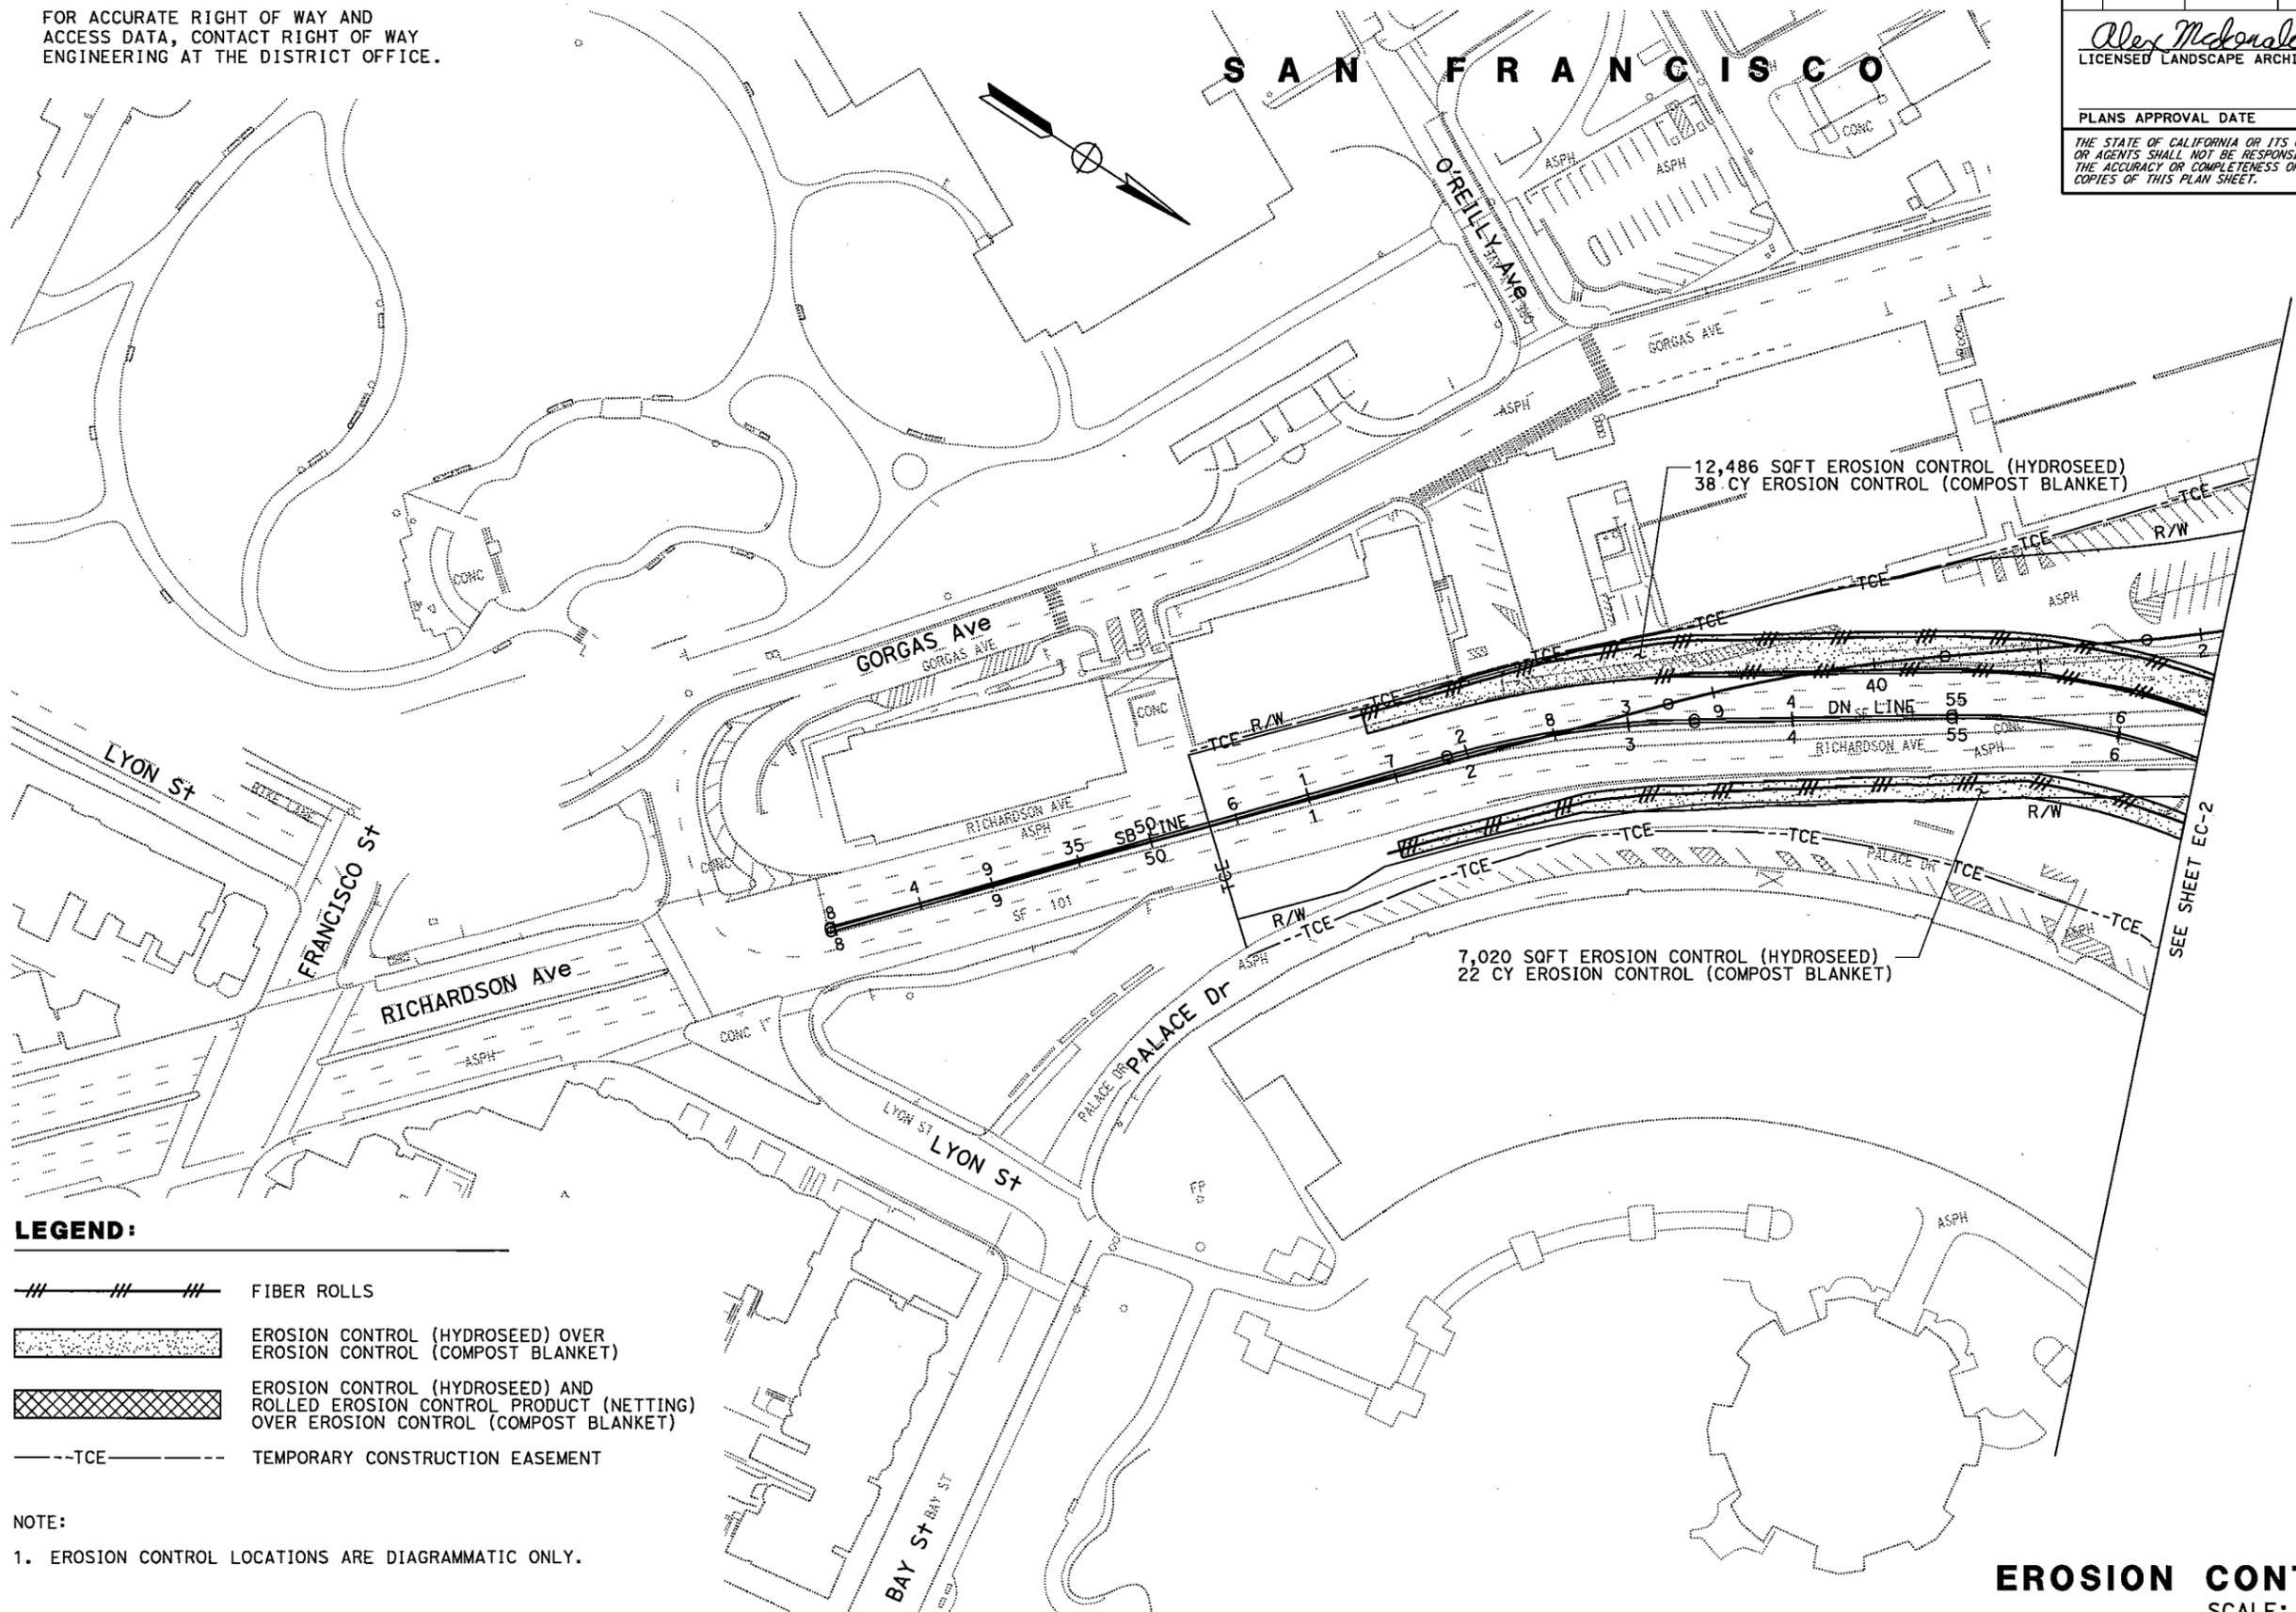

LEGEND:

- /// /// /// FIBER ROLLS
- EROSION CONTROL (HYDROSEED) OVER EROSION CONTROL (COMPOST BLANKET)
- EROSION CONTROL (HYDROSEED) AND ROLLED EROSION CONTROL PRODUCT (NETTING) OVER EROSION CONTROL (COMPOST BLANKET)
- TCE--- TEMPORARY CONSTRUCTION EASEMENT

NOTE:

1. EROSION CONTROL LOCATIONS ARE DIAGRAMMATIC ONLY.

THIS PLAN ACCURATE FOR EROSION CONTROL WORK ONLY.

EROSION CONTROL PLAN
 SCALE: 1" = 50'

EC-1

STATE OF CALIFORNIA - DEPARTMENT OF TRANSPORTATION
 LANDSCAPE ARCHITECTURE

SENIOR LANDSCAPE ARCHITECT
 DAVID W. YAM

CHECKED BY
 JENNIFER EGAWA

DESIGNED BY
 ALEX McDONALD

REVISIONS

REVISOR

DATE

BY

REVISIONS

DATE

BY

FOR ACCURATE RIGHT OF WAY AND ACCESS DATA, CONTACT RIGHT OF WAY ENGINEERING AT THE DISTRICT OFFICE.

Dist	COUNTY	ROUTE	POST MILES TOTAL PROJECT	SHEET No.	TOTAL SHEETS
04	SF	101	8.8/9.2		

Alex McDonald
LICENSED LANDSCAPE ARCHITECT

PLANS APPROVAL DATE _____

THE STATE OF CALIFORNIA OR ITS OFFICERS OR AGENTS SHALL NOT BE RESPONSIBLE FOR THE ACCURACY OR COMPLETENESS OF SCANNED COPIES OF THIS PLAN SHEET.


STATE OF CALIFORNIA - DEPARTMENT OF TRANSPORTATION
St. Gobans LANDSCAPE ARCHITECTURE

SENIOR LANDSCAPE ARCHITECT
DAVID W. YAM

CALCULATED/DESIGNED BY
ALEX McDONALD

CHECKED BY
JENNIFER EGAWA

REVISOR BY
DATE REVISOR

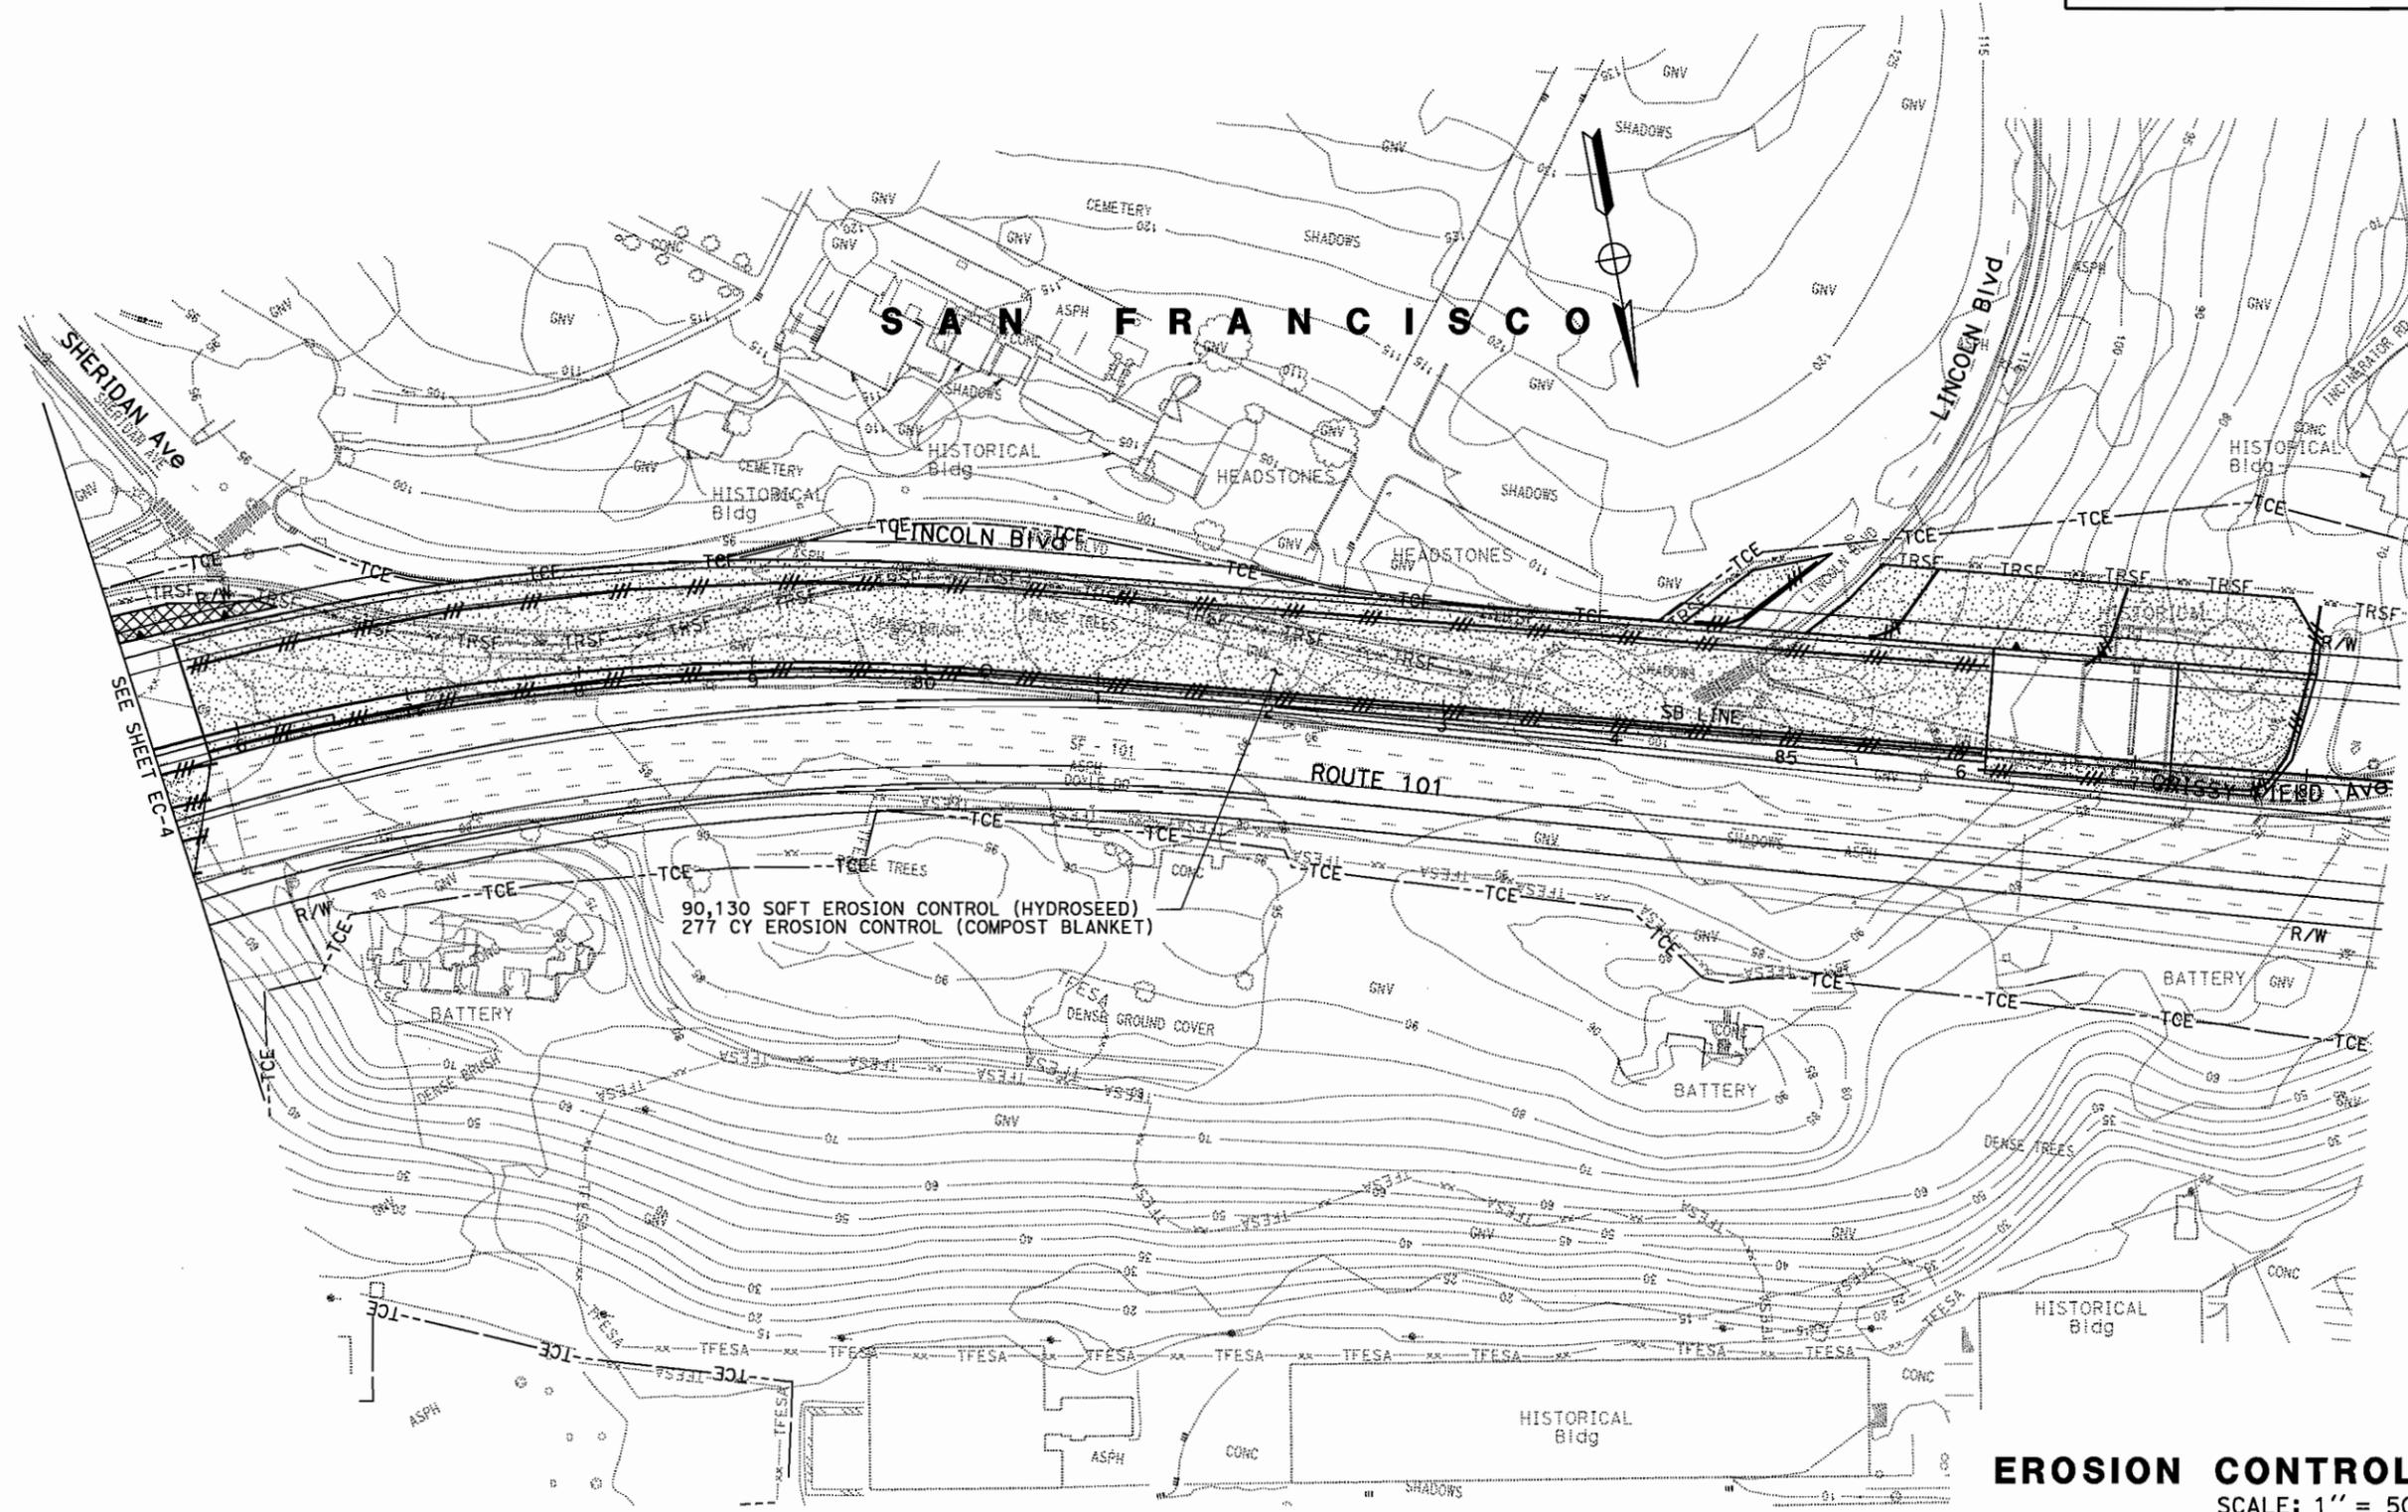

EROSION CONTROL PLAN
SCALE: 1" = 50'
EC-5

THIS PLAN ACCURATE FOR EROSION CONTROL WORK ONLY.

BORDER LAST REVISED 4/11/2008

RELATIVE BORDER SCALE IS IN INCHES

USERNAME => s126849
DGN FILE => 416374ge005.dgn

CU 04343

EA 163741

DATE PLOTTED => 11-AUG-2009
TIME PLOTTED => 12:42
LAST REVISION 08-10-09

STATE OF CALIFORNIA - DEPARTMENT OF TRANSPORTATION
Caltrans LANDSCAPE ARCHITECTURE
 SENIOR LANDSCAPE ARCHITECT
 DAVID W. YAM
 CALCULATED/DESIGNED BY
 CHECKED BY
 Alex McDonald
 Jennifer Egawa
 REVISED BY
 DATE REVISED

DIST	COUNTY	ROUTE	POST MILES TOTAL PROJECT	SHEET No.	TOTAL SHEETS
04	SF	101	8.8/9.2		

Alex McDonald
 LICENSED LANDSCAPE ARCHITECT

PLANS APPROVAL DATE

THE STATE OF CALIFORNIA OR ITS OFFICERS OR AGENTS SHALL NOT BE RESPONSIBLE FOR THE ACCURACY OR COMPLETENESS OF SCANNED COPIES OF THIS PLAN SHEET.

EROSION CONTROL QUANTITIES

SHEET No.	EROSION CONTROL (COMPOST BLANKET)	EROSION CONTROL (HYDROSEED)	FIBER ROLLS	ROLLED EROSION CONTROL PRODUCT (NETTING)
	CY	SQFT	LF	SQFT
EC-1	60	19,506	1,380	-
EC-2	215	69,988	4,564	-
EC-3	176	57,328	3,750	-
EC-4	198	64,039	3,200	7,998
EC-5	277	90,130	2,620	1,096
TOTAL	926	300,991	15,514	9,094

EROSION CONTROL QUANTITIES

NO SCALE

ECQ-1