
 


DIST.	COUNTY	ROUTE	POST MILES TOTAL PROJECT	SHEET NO.	TOTAL SHEETS
04	Alameda	24,260	R5.9/R6.2 R0.0/R0.5,R0.9/R1.9	9	100
 REGISTERED STRUCTURAL ENGINEER			DATE		
11-24-08			PLANS APPROVAL DATE		
The State of California or its officers or agents shall not be responsible for the accuracy or completeness of electronic copies of this plan sheet.					
STV Incorporated 9130 Anaheim Place, Suite 210 Rancho Cucamonga, CA 91730					

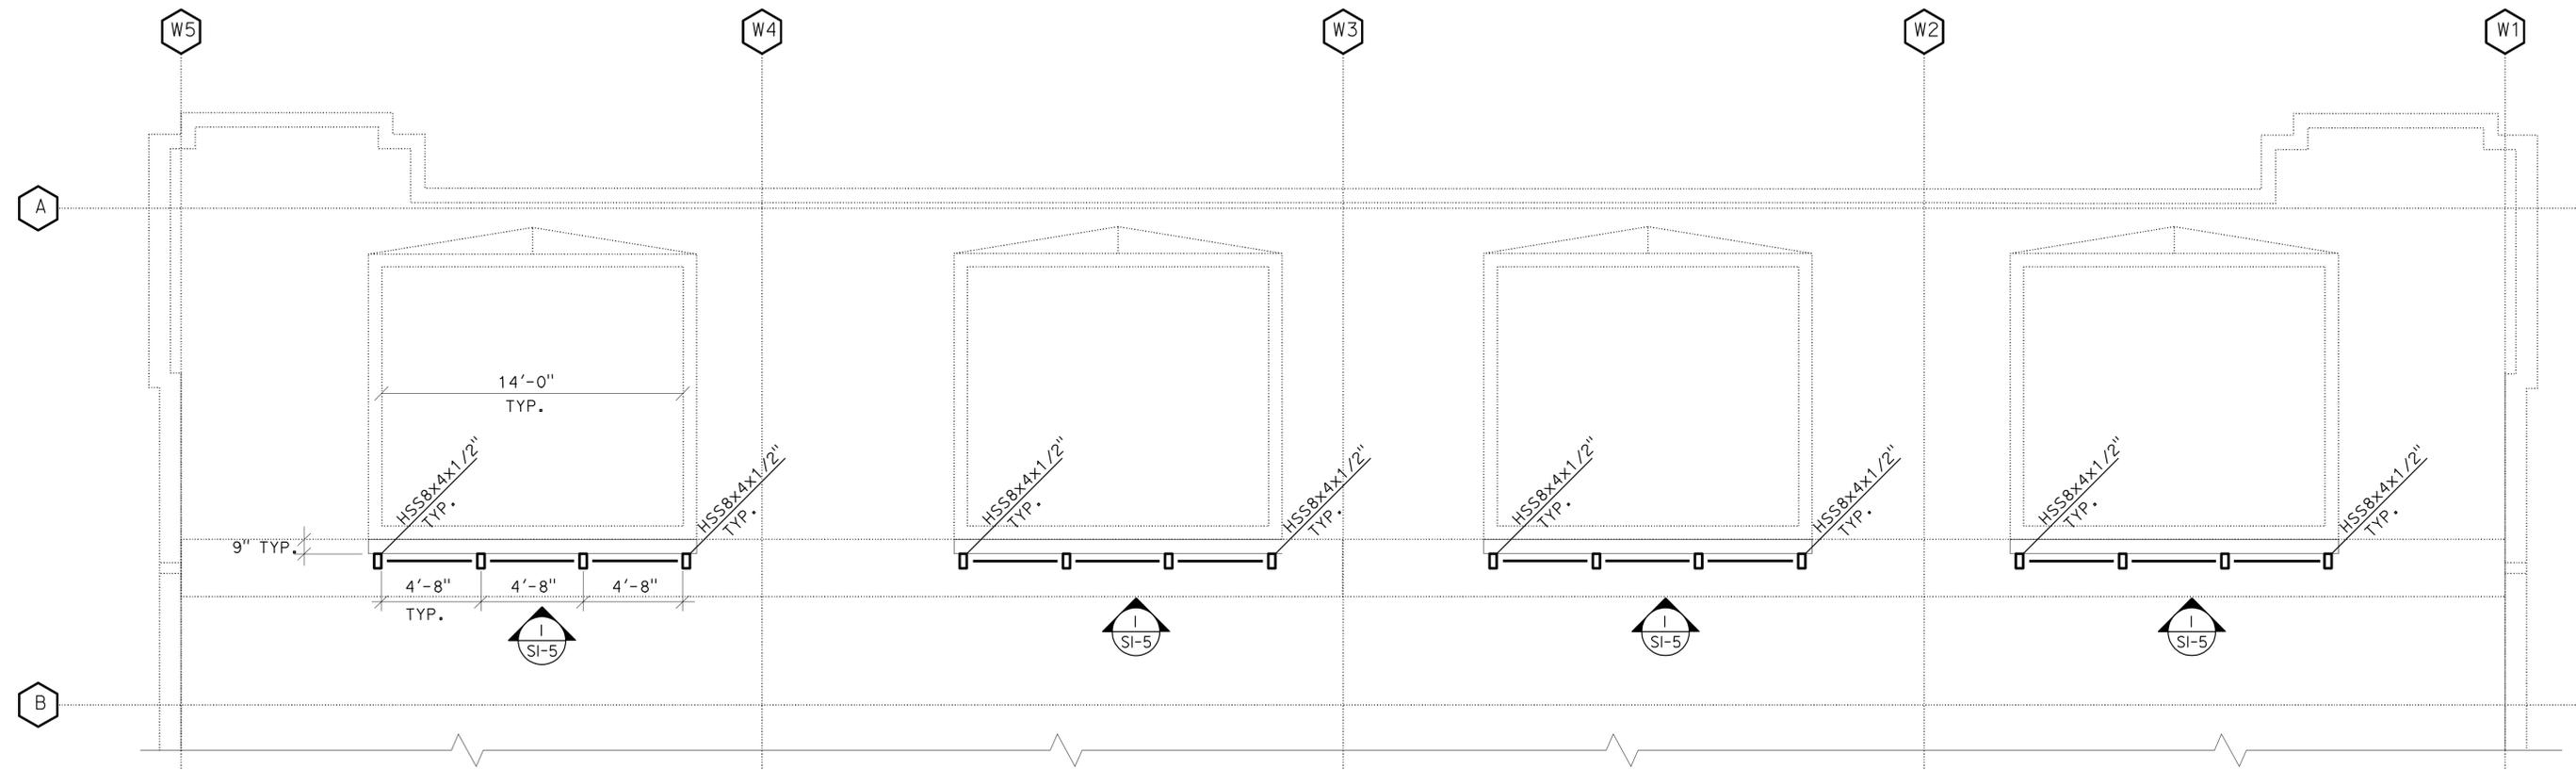

**1 ROOF PLAN (OPTION #1)**  
 S1-2 WEST PORTAL BUILDING

SCALE 1/4" = 1'-0"  
 4' 0' 4' 8'

DOES SD Imperial Rev. 1/07	DESIGN	BY R. NAFAR	CHECKED A. SHAMIM	PREPARED FOR THE <b>STATE OF CALIFORNIA</b> DEPARTMENT OF TRANSPORTATION	DIVISION OF ENGINEERING SERVICES ELECTRICAL-MECHANICAL-WATER AND WASTEWATER DESIGN	BRIDGE NO.	<b>SCADA SYSTEM UPGRADE: POSEY / WEBSTER STREET TUBES AND CALDECOTT TUNNEL</b>	SHEET	OF 4 95	
	DETAILS	BY R. NAFAR	CHECKED A. SHAMIM			VARIES		SHEET		
	QUANTITIES	BY	CHECKED			VARIES		OF		
ORIGINAL SCALE IN INCHES FOR REDUCED PLANS					CU 04220 EA 1A4604	REVISION DATES (PRELIMINARY STAGE ONLY)			SHEET	OF
									4	95

26-NOV-2008 07:35 S1-2.dgn