

DIST	COUNTY	ROUTE	POST MILES TOTAL PROJECT	SHEET No.	TOTAL SHEETS
03	Pla	65	R11.9/R24.1		

REGISTERED CIVIL ENGINEER DATE _____


PLANS APPROVAL DATE _____

THE STATE OF CALIFORNIA OR ITS OFFICERS OR AGENTS SHALL NOT BE RESPONSIBLE FOR THE ACCURACY OR COMPLETENESS OF SCANNED COPIES OF THIS PLAN SHEET.

NOTE:

FOR ACCURATE RIGHT OF WAY DATA, CONTACT RIGHT OF WAY ENGINEERING AT THE DISTRICT OFFICE.


On busy sheets where the drainage is within the roadbed, existing contours can be eliminated so the main item of the sheet (drainage) can be shown more clearly.

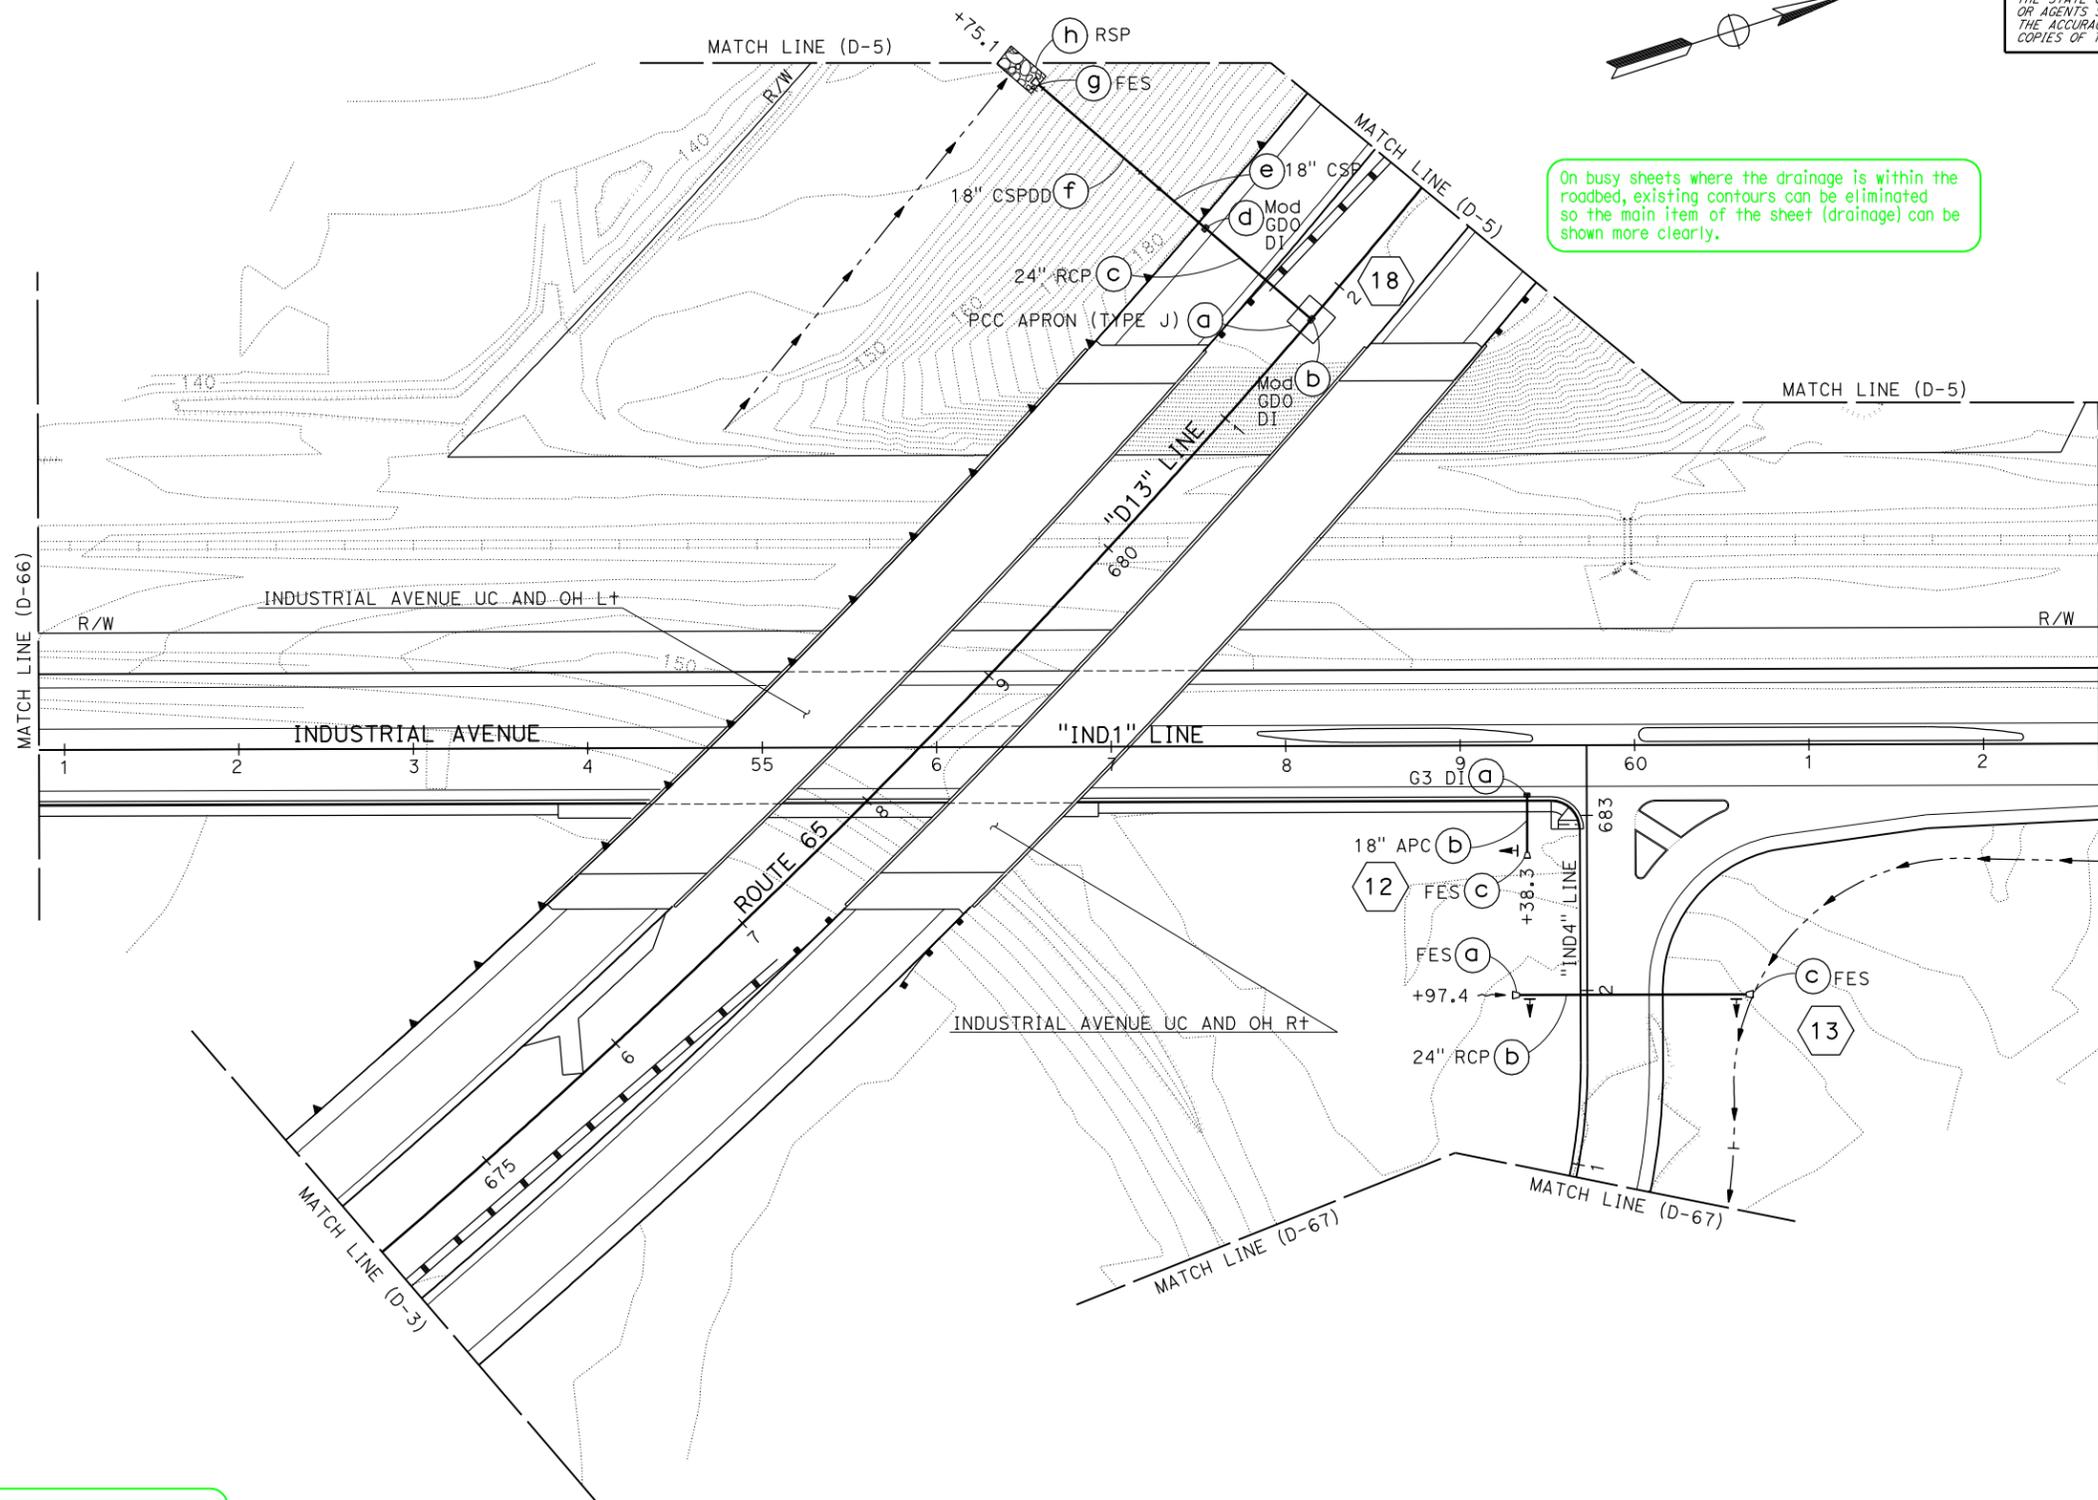

DRAINAGE PLAN SHEET, EXAMPLE "65 D-4"

DRAINAGE PLAN
SCALE: 1" = 50'
D-4

APPROVED FOR DRAINAGE WORK ONLY

 

UNIT 0000

PROJECT NUMBER & PHASE

0000000001

STATE OF CALIFORNIA - DEPARTMENT OF TRANSPORTATION
Caltrans

THIS EXAMPLE IS ONE OF MANY EXAMPLES OF THE VARIOUS TYPES OF PROJECT PLAN SHEETS FROM THE SAME CONSTRUCTION PROJECT, "ROUTE 65 BYPASS PROJECT."

BORDER LAST REVISED 7/2/2010

USERNAME => s116122
DGN FILE => ia-65 D-004.dgn

LAST REVISION: DATE PLOTTED => 29-DEC-2011
00-00-00 TIME PLOTTED => 10:20

DRAINAGE PLAN SHEET, EXAMPLE "65 D-4" RELEASED 1/6/2012