



DIST	COUNTY	ROUTE	KILOMETER POST TOTAL PROJECT	SHEET NO.	TOTAL SHEETS
04	SF	80	13.2/13.9	481R1	1204

REGISTERED ENGINEER - CIVIL

12-6-04

PLANS APPROVAL DATE


The State of California or its officers or agents shall not be responsible for the accuracy or completeness of electronic copies of this plan sheet.

T.Y. LIN / MOFFATT & NICHOL
825 BATTERY STREET
SAN FRANCISCO, CA 94111


To get to the web site, go to: <http://www.dot.ca.gov>

MARK	DATE	DESCRIPTIONS	BY	CH'D	CCO*
	07/21/06	W2 CAP BEAM ISD	JD	AS	23
REVISIONS					

CONTRACT CHANGE ORDER NO. _____
SHEET _____ OF _____

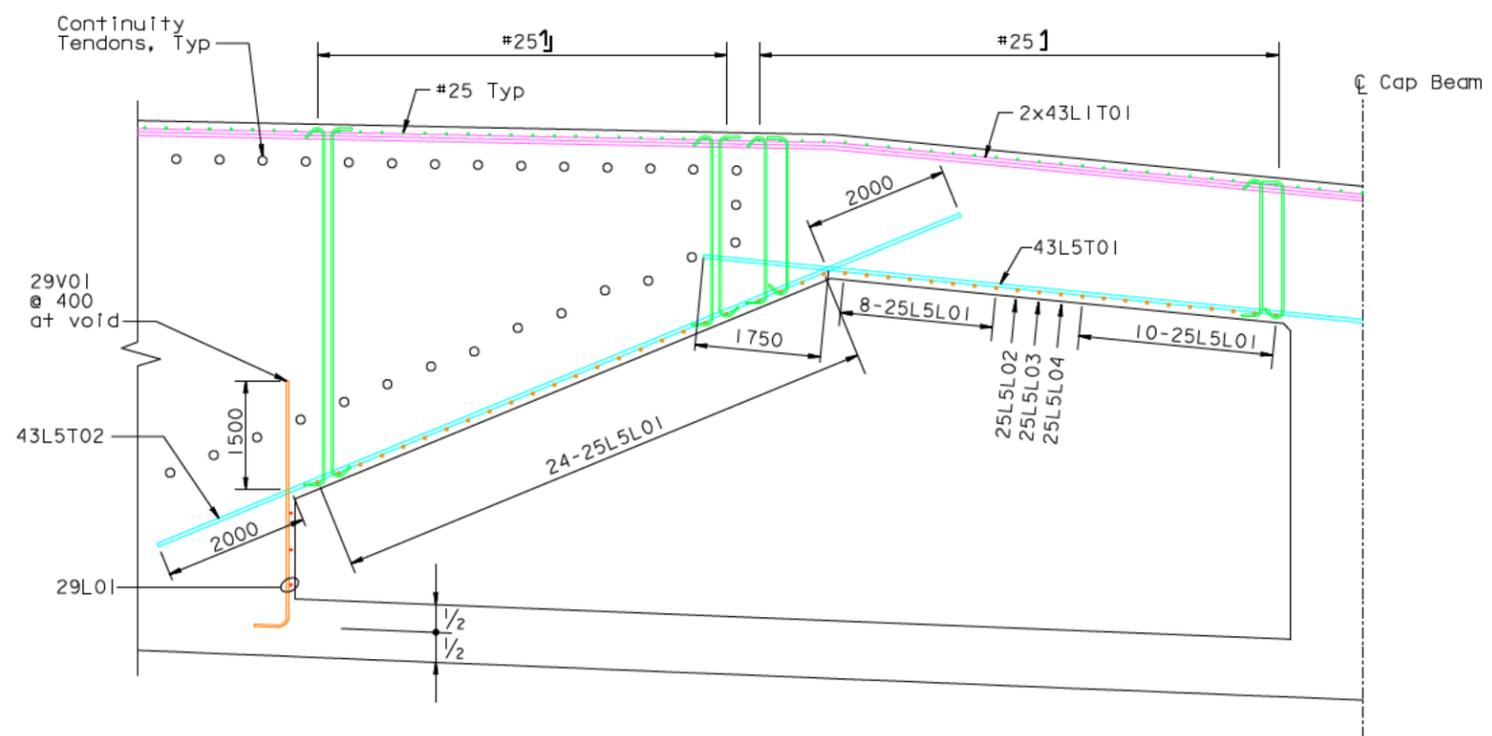


SECTION F-F

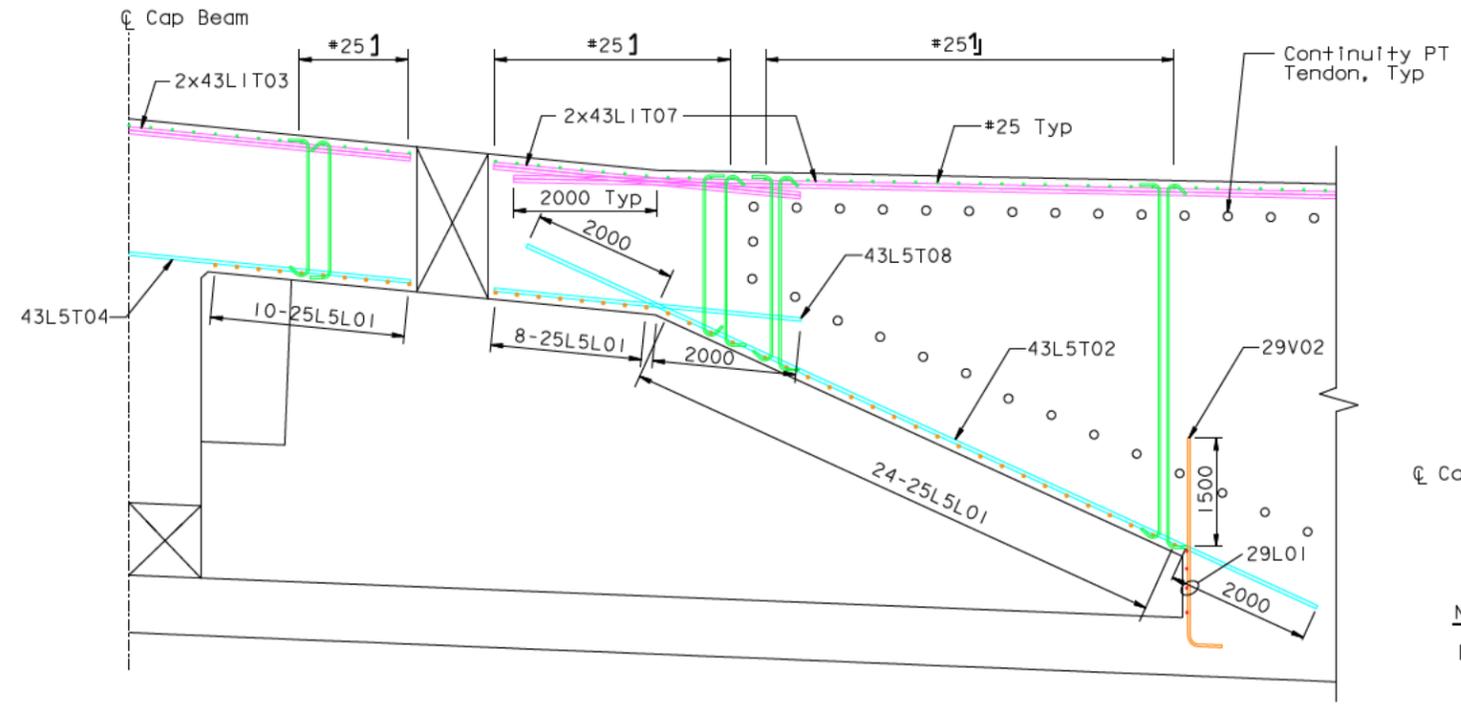

SECTION G-G

TOP MAT REINFORCEMENT
1:50

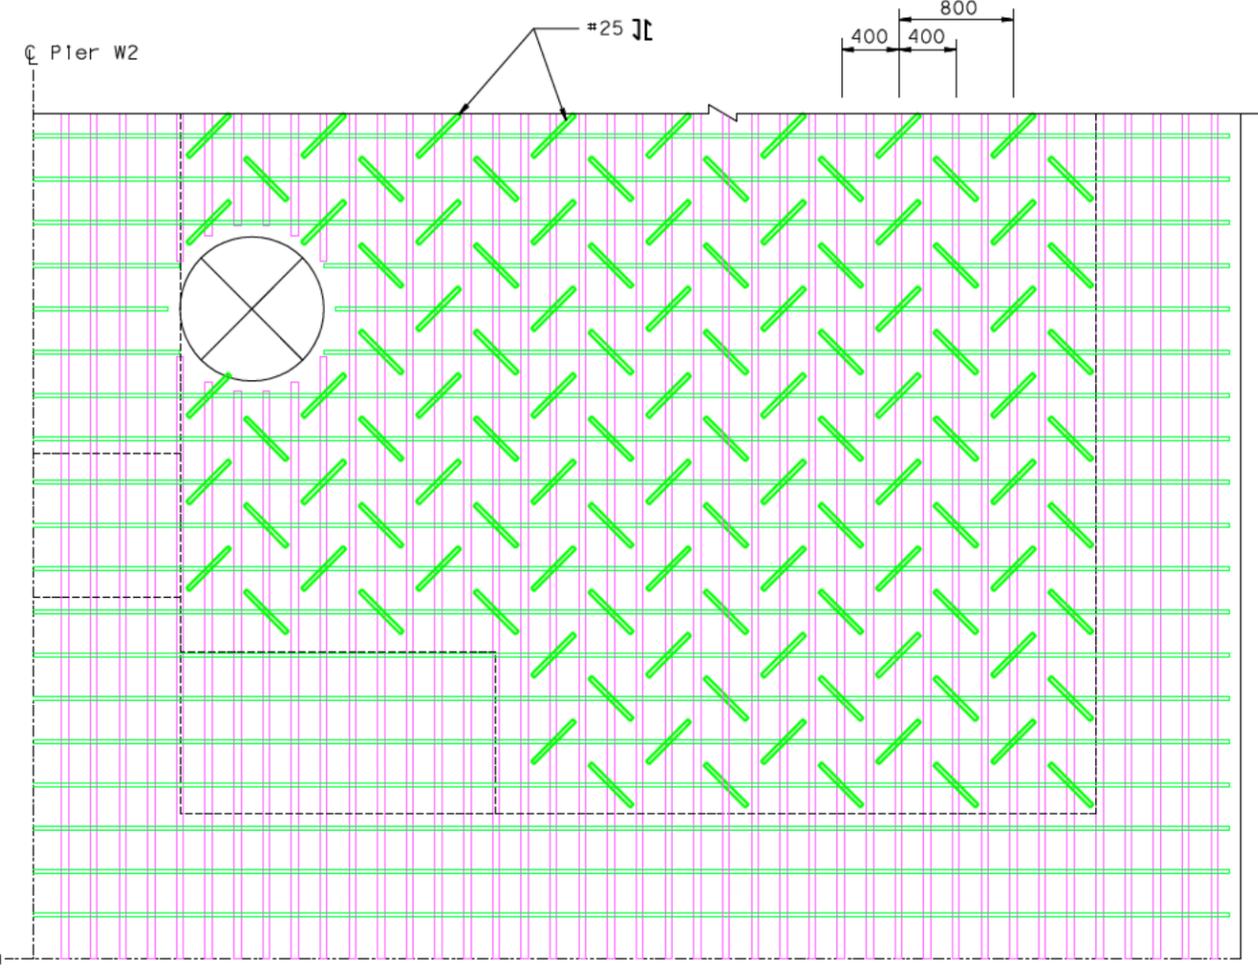

TOP SLAB STIRRUP PLAN (PARTIAL)
1:25

NOTES:

- Bottom mat reinforcement not shown for clarity. See "W2 Cap Beam Reinforcement Details No.9 to No.17" sheets.
- Diaphragm reinforcement not shown for clarity. See "W2 Cap Beam Reinforcement Details No.26 to No.29" sheets.
- Jacking Saddle reinforcement not shown for clarity. See "W2 Cap Beam Reinforcement Details No.30 to No.33" sheets.
- Horizontal and vertical stirrup reinforcement not shown for clarity. See "W2 Cap Beam Reinforcement Details No.40 to No.43" sheets.

ALL DIMENSIONS ARE IN MILLIMETERS UNLESS OTHERWISE SHOWN

R. Valizadeh/V. Toan/Y.L./W.L./F.C.
DESIGN OVERSIGHT
Sign Off Date: 07/21/06

DESIGN	BY J. Sun	CHECKED M. Chen
DETAILS	BY J. Duxbury	CHECKED M. Chen
QUANTITIES	BY S. Shi	CHECKED D. Harrison

PREPARED FOR THE
STATE OF CALIFORNIA
DEPARTMENT OF TRANSPORTATION

R. Manzanarez
PROJECT ENGINEER

SAN FRANCISCO OAKLAND BAY BRIDGE
EAST SPAN SEISMIC SAFETY PROJECT
SELF-ANCHORED SUSPENSION BRIDGE
(SUPERSTRUCTURE & TOWER)

W2 CAP BEAM REINFORCEMENT DETAILS NO. 8

Rev. Date: 5-18-98



CU 04
EA 0120F1

DISREGARD PRINTS BEARING EARLIER REVISION DATES	REVISION DATES (PRELIMINARY STAGE ONLY)	SHEET	OF
	05/27/01 04/22/02 07/21/02 12/19/02	064R1	

100% P&E TIME PLOTTED => 09:45:30 USERNAME => vjgngtovsrqate PLOTTED => 10 MAY 2007