

DIST.	COUNTY	ROUTE	POST MILES TOTAL PROJECT	SHEET NO.	TOTAL SHEETS
04	Ala	80	2.0		

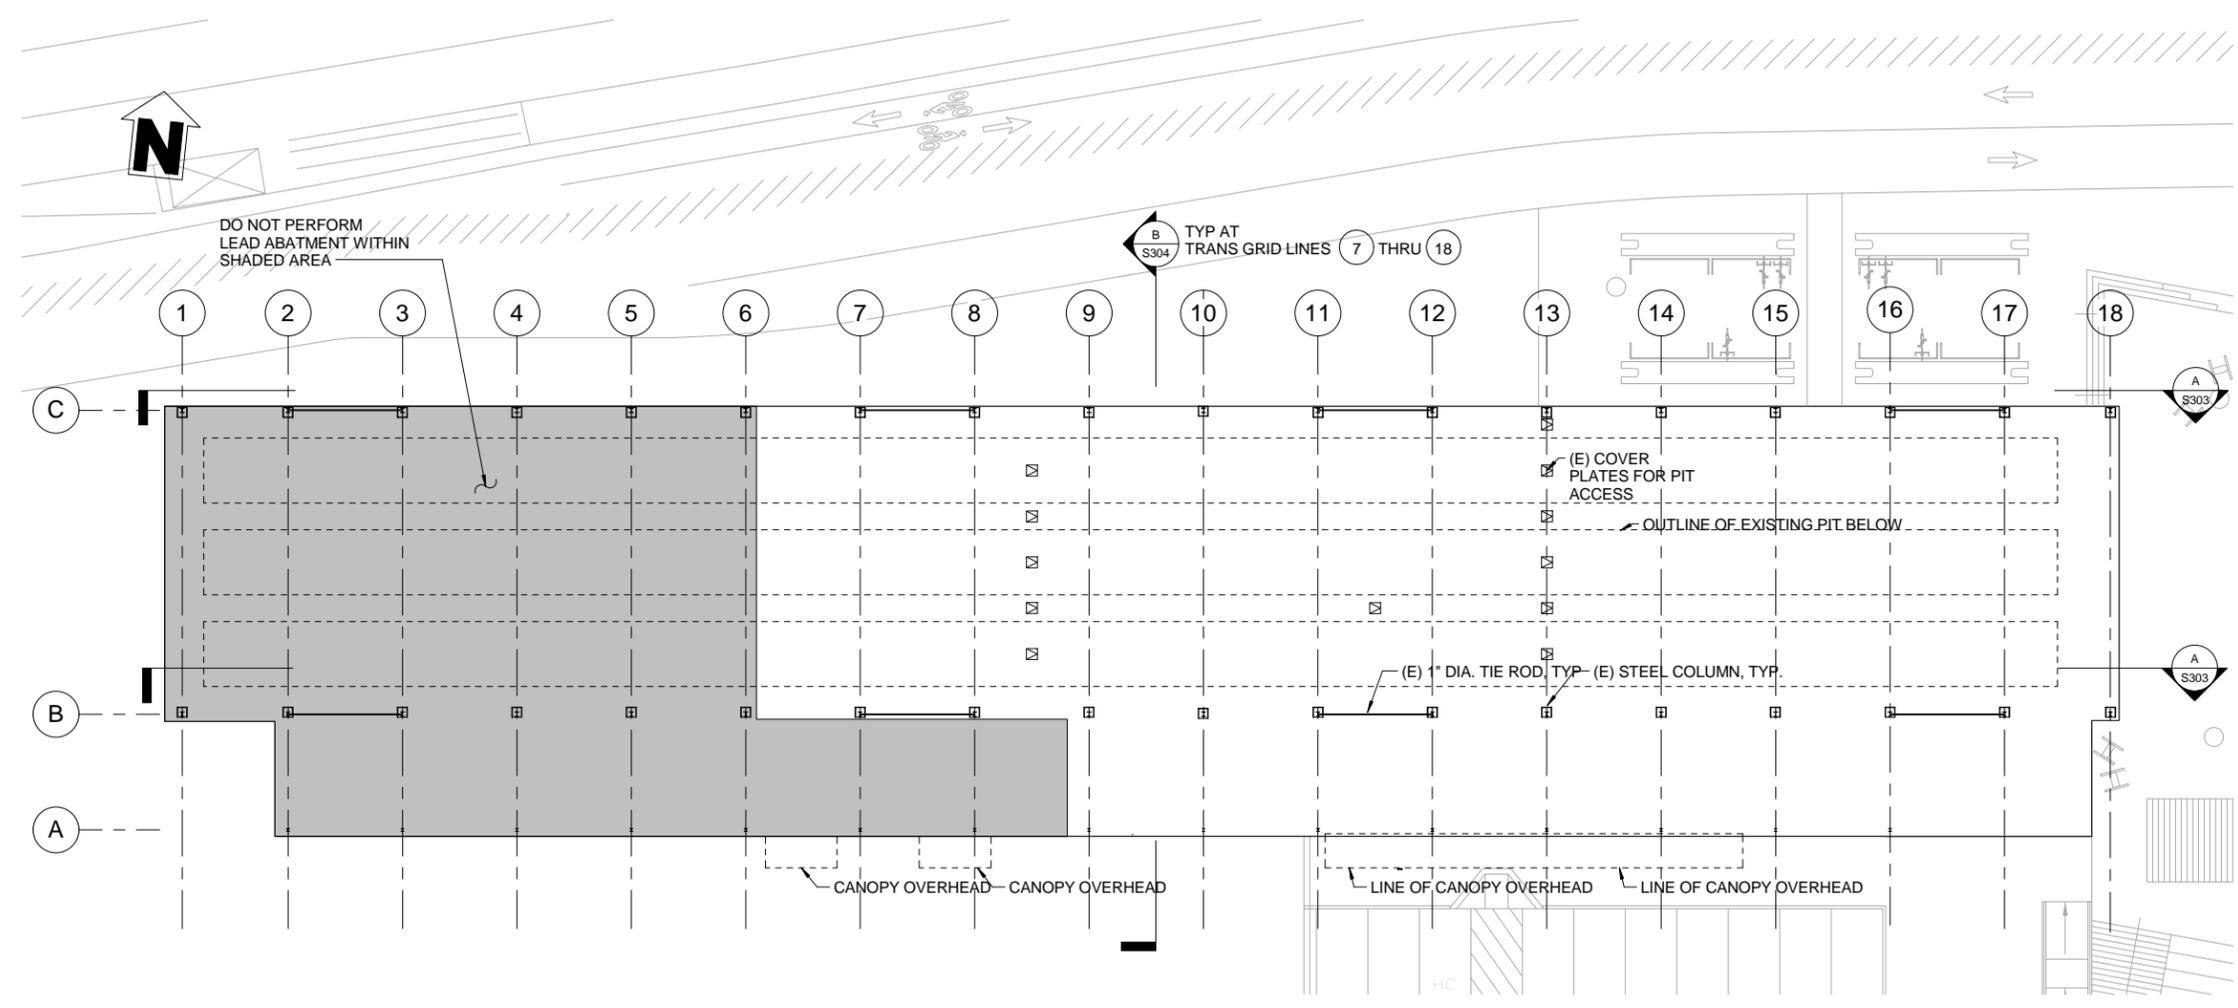

 REGISTERED ENGINEER 5/24/2013
 DATE

PLANS APPROVAL DATE

The State of California or its officers or agents shall not be responsible for the accuracy or completeness of electronic copies of this plan sheet.



Parsons Brinckerhoff Inc.
 303 Second Street, Suite 700N
 San Francisco, CA 94107
 Caltrans now has a web site! To get to the web site, go to <http://www.dot.ca.gov>



FLOOR PLAN
 SCALE: 1/16" = 1'-0"


 DESIGN OVERSIGHT
 5/24/2013
 SIGN OFF DATE

DESIGN	BY	L. Johnson	CHECKED	
DETAILS	BY	L. Chummers	CHECKED	L. Johnson
QUANTITIES	BY		CHECKED	

**PREPARED FOR THE
 STATE OF CALIFORNIA
 DEPARTMENT OF TRANSPORTATION**

Brady Nadell
 PROJECT ENGINEER

BRIDGE NO.	
POST MILE	2.0

IERBYS TEMPORARY IMPROVEMENTS
LEAD ABATEMENT - FLOOR PLAN **S301**

DESIGN GENERAL PLAN SHEET (ENGLISH) (REV. 06-01-09)

ORIGINAL SCALE IN INCHES FOR REDUCED PLANS

0 1 2 3

CU 04
 EA 0120F4

DISREGARD PRINTS BEARING EARLIER REVISION DATES

REVISION DATES (PRELIMINARY STAGE ONLY)

--	--	--	--	--	--	--	--	--	--

SHEET OF

DIST.	COUNTY	ROUTE	POST MILES TOTAL PROJECT	SHEET NO.	TOTAL SHEETS
04	Ala	80	2.0		

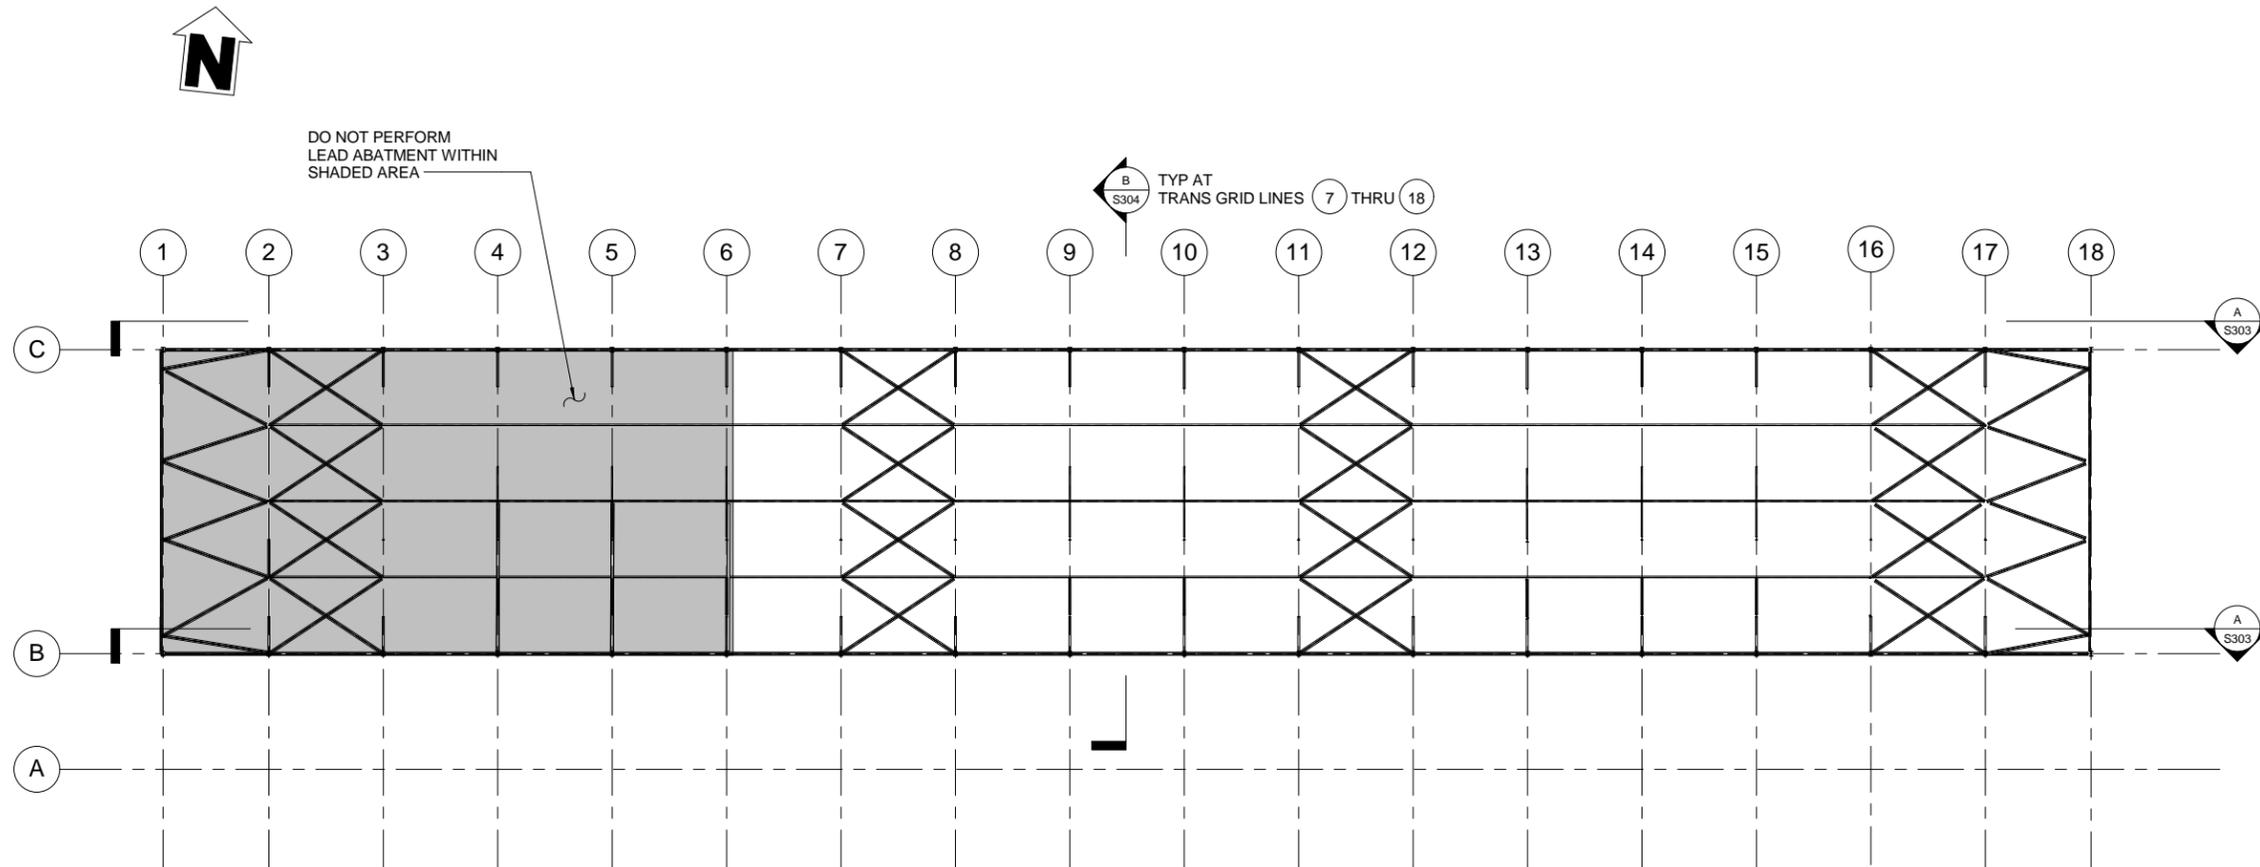

 REGISTERED ENGINEER 5/24/2013
 DATE

PLANS APPROVAL DATE

The State of California or its officers or agents shall not be responsible for the accuracy or completeness of electronic copies of this plan sheet.



Parsons Brinckerhoff Inc.
 303 Second Street, Suite 700N
 San Francisco, CA 94107
 Caltrans now has a web site! To get to the web site, go to <http://www.dot.ca.gov>



TRUSS LEVEL
 SCALE: 1/16" = 1'-0"


 DESIGN OVERSIGHT
 5/24/2013
 SIGN OFF DATE

DESIGN	BY	L. Johnson	CHECKED	
DETAILS	BY	L. Chummers	CHECKED	L. Johnson
QUANTITIES	BY		CHECKED	

**PREPARED FOR THE
 STATE OF CALIFORNIA
 DEPARTMENT OF TRANSPORTATION**

Brady Nadell
 PROJECT ENGINEER

BRIDGE NO.	
POST MILE	2.0

IERBYS TEMPORARY IMPROVEMENTS
LEAD ABATEMENT - TRUSS PLAN **S302**

DESIGN GENERAL PLAN SHEET (ENGLISH) (REV. 06-01-09)

ORIGINAL SCALE IN INCHES FOR REDUCED PLANS



CU 04
 EA 0120F4


DISREGARD PRINTS BEARING EARLIER REVISION DATES	REVISION DATES (PRELIMINARY STAGE ONLY)	SHEET OF

DIST.	COUNTY	ROUTE	POST MILES TOTAL PROJECT	SHEET NO.	TOTAL SHEETS
04	Ala	80	2.0		


 REGISTERED ENGINEER DATE: 5/24/2013
 PLANS APPROVAL DATE: _____
The State of California or its officers or agents shall not be responsible for the accuracy or completeness of electronic copies of this plan sheet.



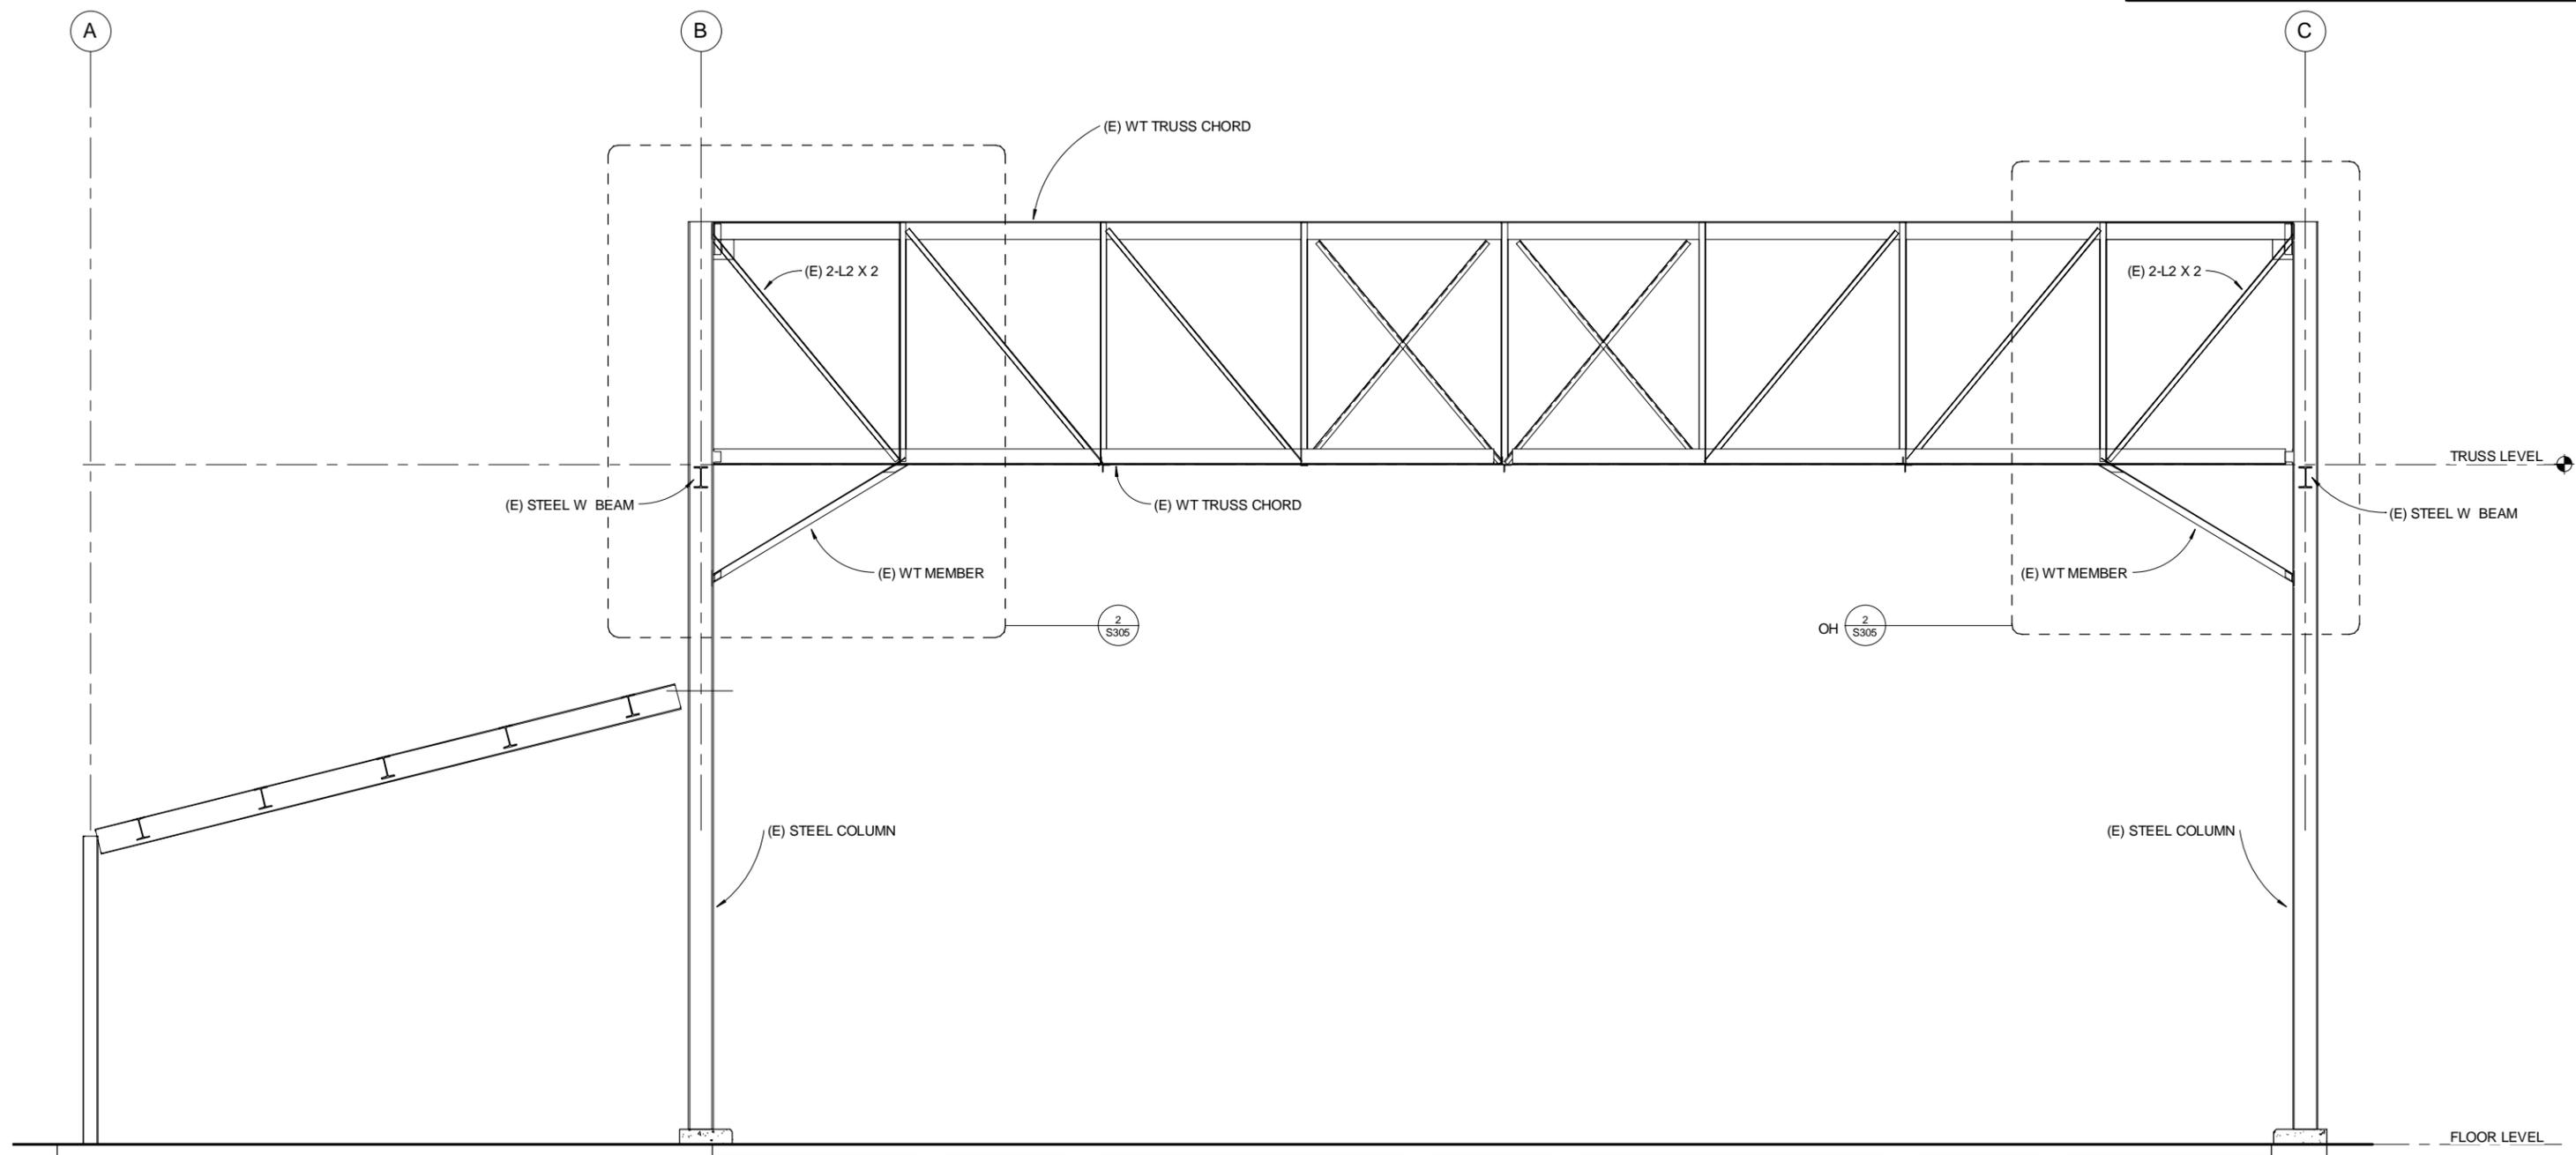Parsons Brinckerhoff Inc.
 303 Second Street, Suite 700N
 San Francisco, CA 94107
Caltrans now has a web site! To get to the web site, go to <http://www.dot.ca.gov>



SECTION B-B
SCALE: 3/8" = 1'-0"


 DESIGN OVERSIGHT
 5/24/2013
 SIGN OFF DATE

DESIGN	BY	L. Johnson	CHECKED	
DETAILS	BY	L. Chummers	CHECKED	L. Johnson
QUANTITIES	BY		CHECKED	

PREPARED FOR THE
STATE OF CALIFORNIA
 DEPARTMENT OF TRANSPORTATION

Brady Nadell
 PROJECT ENGINEER

BRIDGE NO.	
POST MILE	2.0

IERBYS TEMPORARY IMPROVEMENTS
LEAD ABATEMENT-SECTIONS AND DETAILS NO. 2 **S304**

DESIGN GENERAL PLAN SHEET (ENGLISH) (REV. 06-01-09)

ORIGINAL SCALE IN INCHES FOR REDUCED PLANS



CU 04
EA 0120F4

DISREGARD PRINTS BEARING EARLIER REVISION DATES


REVISION DATES (PRELIMINARY STAGE ONLY)		SHEET	OF

DIST.	COUNTY	ROUTE	POST MILES TOTAL PROJECT	SHEET NO.	TOTAL SHEETS
04	Ala	80	2.0		



 REGISTERED ENGINEER DATE: 5/24/2013
 PLANS APPROVAL DATE: _____
The State of California or its officers or agents shall not be responsible for the accuracy or completeness of electronic copies of this plan sheet.



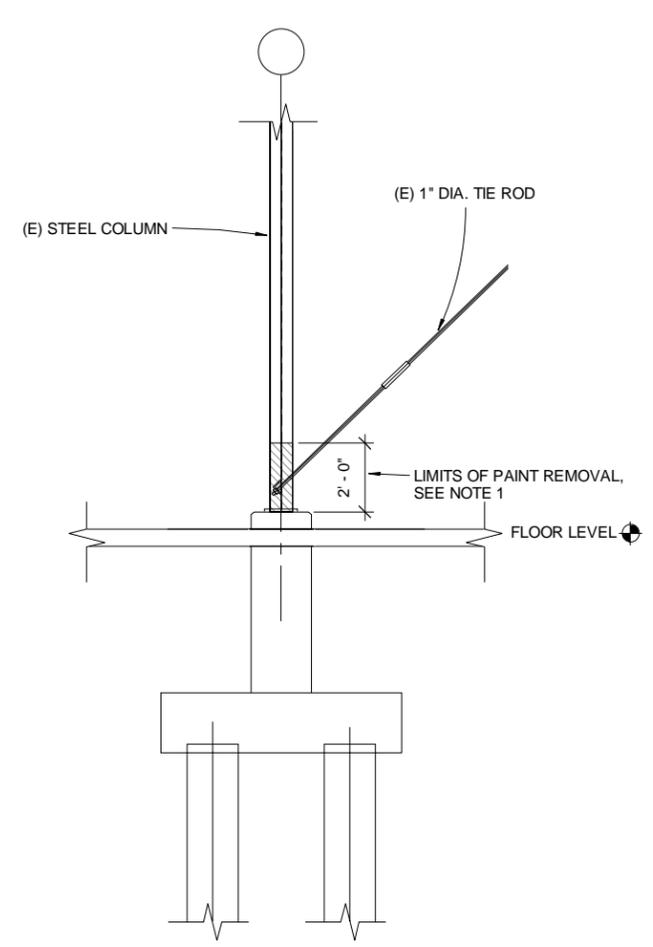Parsons Brinckerhoff Inc.
 303 Second Street, Suite 700N
 San Francisco, CA 94107
Caltrans now has a web site! To get to the web site, go to <http://www.dot.ca.gov>



DETAIL 1
SCALE: 3/8" = 1'-0"

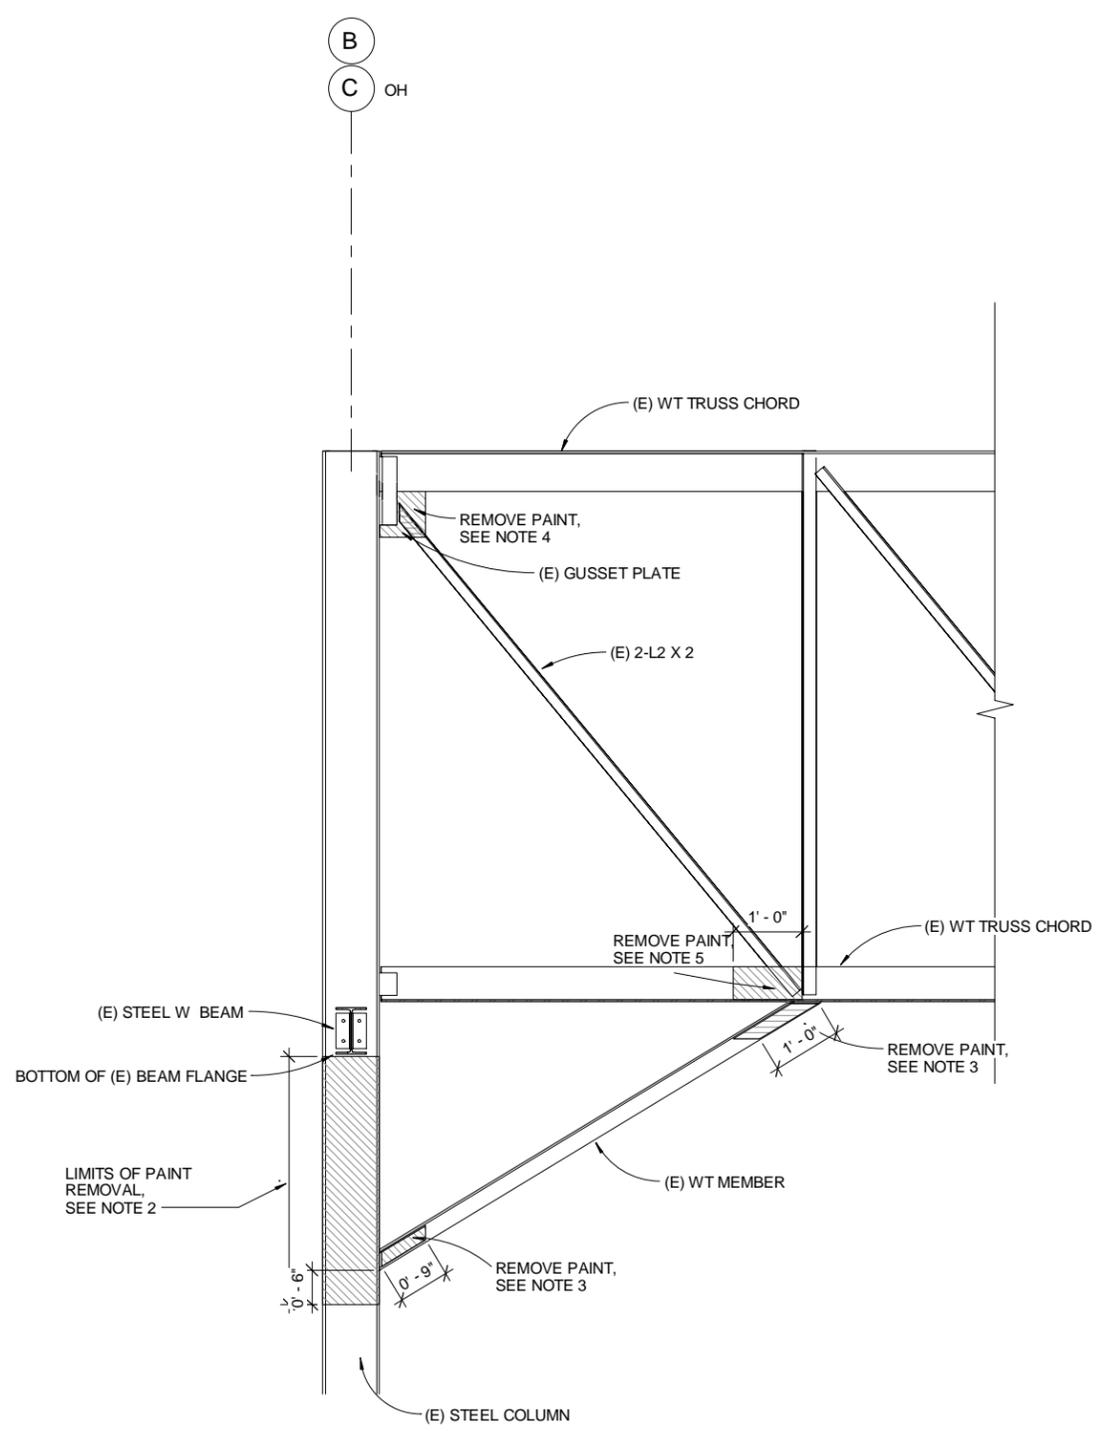

DETAIL 2
SCALE: 3/4" = 1'-0"

- NOTES**
1. REMOVE LEAD PAINT FROM (E) COLUMN BASE PLATE AND ALL SURFACES OF (E) COLUMN WITHIN LIMITS SHOWN
 2. REMOVE LEAD PAINT FROM ALL SURFACES OF (E) COLUMN WITHIN LIMITS SHOWN
 3. REMOVE LEAD PAINT FROM (E) ANGLE GUSSET AND (E) WT MEMBER, BOTH SIDES OF (E) WT MEMBER, WITHIN LIMITS SHOWN
 4. REMOVE LEAD PAINT FROM (E) DOUBLE ANGLES AND (E) GUSSET PLATE, BOTH SIDES OF (E) WT TRUSS CHORDS
 5. REMOVE LEAD PAINT FROM (E) DOUBLE ANGLES ON (E) WT TRUSS CHORD, BOTH SIDES OF TRUSS CHORDS, WITHIN LIMITS SHOWN
- LEGEND**
-  LIMITS OF LEAD PAINT ABATEMENT


 DESIGN OVERSIGHT
 5/24/2013
 SIGN OFF DATE

DESIGN	BY L. Johnson	CHECKED
DETAILS	BY L. Chummers	CHECKED L. Johnson
QUANTITIES	BY	CHECKED

**PREPARED FOR THE
 STATE OF CALIFORNIA
 DEPARTMENT OF TRANSPORTATION**

Brady Nadell
 PROJECT ENGINEER

BRIDGE NO.	
POST MILE	2.0

IERBYS TEMPORARY IMPROVEMENTS
LEAD ABATEMENT-SECTIONS AND DETAILS NO. 3 **S305**

DESIGN GENERAL PLAN SHEET (ENGLISH) (REV. 06-01-09)

ORIGINAL SCALE IN INCHES FOR REDUCED PLANS

CU 04
EA 0120F4

DISREGARD PRINTS BEARING EARLIER REVISION DATES

REVISION DATES (PRELIMINARY STAGE ONLY)		SHEET	OF
---	--	-------	----