



STATE OF CALIFORNIA - DEPARTMENT OF TRANSPORTATION
Caltrans
 DESIGN OVERSIGHT
 BEHZAD GOLEMOHAMMADI

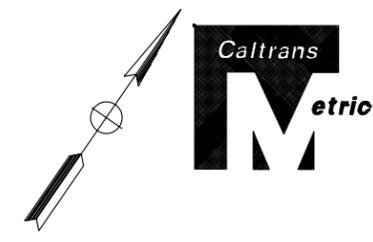

DIST	COUNTY	ROUTE	KILOMETER TOTAL PROJECT	POST PROJECT	SHEET No	TOTAL SHEETS
04	SF	80	13.2/13.9		193R1	1204

REGISTERED ELECTRICAL ENGINEER DATE: 12/19/02
 REGISTERED PROFESSIONAL ENGINEER: JENS ERLINGSSON
 No. 8249
 Exp. 9/30/06
 ELECTRICAL
 STATE OF CALIFORNIA
 PLANS APPROVAL DATE: 12-6-04
 PB POWER, Inc.
 A Parsons Brinckerhoff Company
 303 Second St., Suite 700N
 San Francisco, CA 94107-1317
 The State of California or its officers or agents shall not be responsible for the accuracy or completeness of electronic copies of this plan sheet.
 Caltrans now has a web site! To get to the web site, go to <http://www.dot.ca.gov>

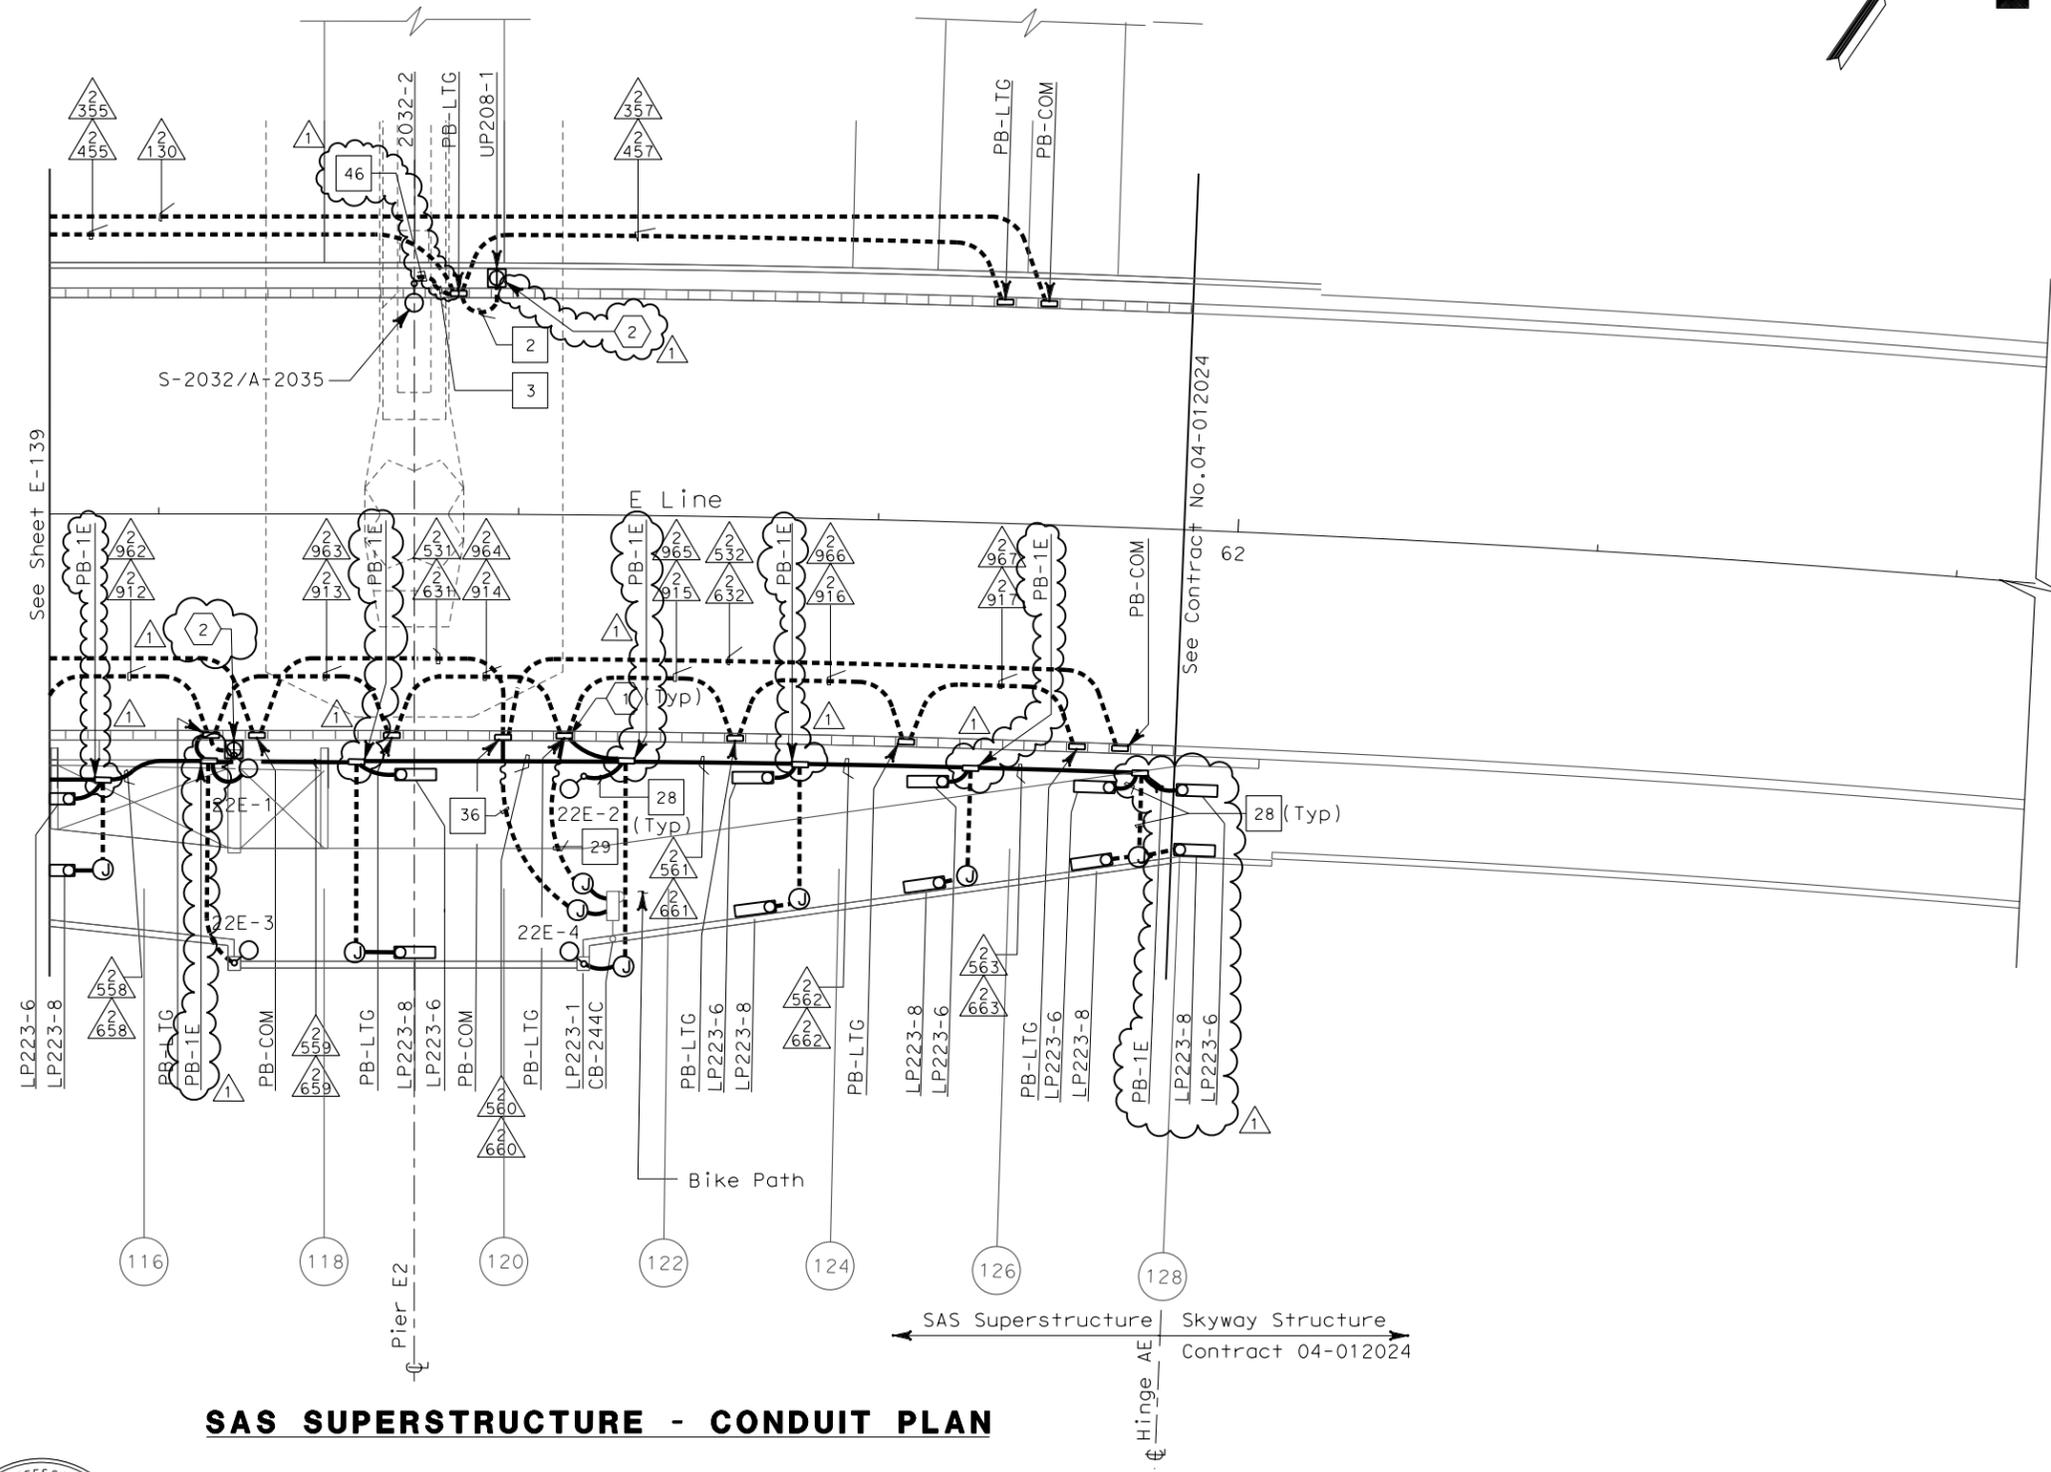

- SHEET NOTES:**
- ① For conduit to tower and suspension cable lighting, see sheet E-230.
 - ② Roadway Barrier Receptacle, see Detail 1, sheet E-162.

- NOTES:**
1. References:
 - For typical details and locations of conduit connections to light poles, barrier outlet boxes, call boxes, overhead sign lighting, CMS, CCTV and MVDS, see sheets E-160 thru E-162 and E-169.
 - TOS equipment is shown for conduit routing only. For typical details of TOS controller and devices, see sheets E-344 through E-357.
 - For types of pull boxes, splice boxes and enclosures, see sheet E-169.
 - For circuit and conduit/cable tray schedules, see sheets starting at E-401.
 2. For Roadway Level Call Boxes, refer to sheet E-396.
 3. For Roadway level, Bike Path and Belvedere Lighting Fixture Schedules, see sheets E-146, E-147 and E-165.
 4. For Roadway level and Bike Path Call Box Schedule, see sheet E-397.
 5. For number of lighting fixtures (main tower lights) see lighting schedule sheets E-271 and E-272.
 6. All conduits and fittings routed exposed between the Bike Path and the roadway shall be galvanized rigid steel, PVC coated.
 7. See sheets E-160 thru E-165 for conduit locations.
 8. For Belvedere lighting fixture installation, see sheet E-173.

SAS SUPERSTRUCTURE - CONDUIT PLAN

REQUEST FOR INFORMATION NOT ADDRESSED IN THIS CCO REMAIN IN FORCE

MARK	DATE	DESCRIPTIONS	MP	RR	CCO#
①	02/19/08	ELECTRICAL MODIFICATIONS	EL	RR	42
REVISIONS					

CONTRACT CHANGE ORDER NO. _____
 SHEET _____ OF _____




M. F. Takaki
 FOR REVISION ONLY

THIS PLAN ACCURATE FOR ELECTRICAL WORK ONLY.

SAS SUPERSTRUCTURE ROADWAY EASTBOUND LIGHTING AND ELECTRICAL SYSTEMS
 SCALE 1:200

E-140

ALL DIMENSIONS ARE IN METERS UNLESS OTHERWISE SHOWN
 FOR REDUCED PLANS ORIGINAL SCALE IS IN MILLIMETERS

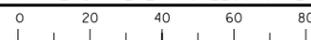

DATE PLOTTED => 4/4/2008
 TIME PLOTTED => 4:47:48 PM
 LAST REVISION 00-00-00