



DIST	COUNTY	ROUTE	KILOMETER TOTAL PROJECT	POST PROJECT	SHEET No	TOTAL SHEETS
04	SF	80	13.2/13.9		137 R1	1204

REGISTERED ELECTRICAL ENGINEER
 JENS ERLINGSSON
 No. 8249
 Exp. 9/30/06
 ELECTRICAL
 STATE OF CALIFORNIA


12/19/02
 REGISTERED ELECTRICAL ENGINEER DATE

12-6-04
 PLANS APPROVAL DATE

PB POWER, Inc.
 A Parsons Brinckerhoff Company
 303 Second St., Suite 700N
 San Francisco, CA 94107-1317

The State of California or its officers or agents shall not be responsible for the accuracy or completeness of electronic copies of this plan sheet.

Caltrans now has a web site! To get to the web site, go to <http://www.dot.ca.gov>

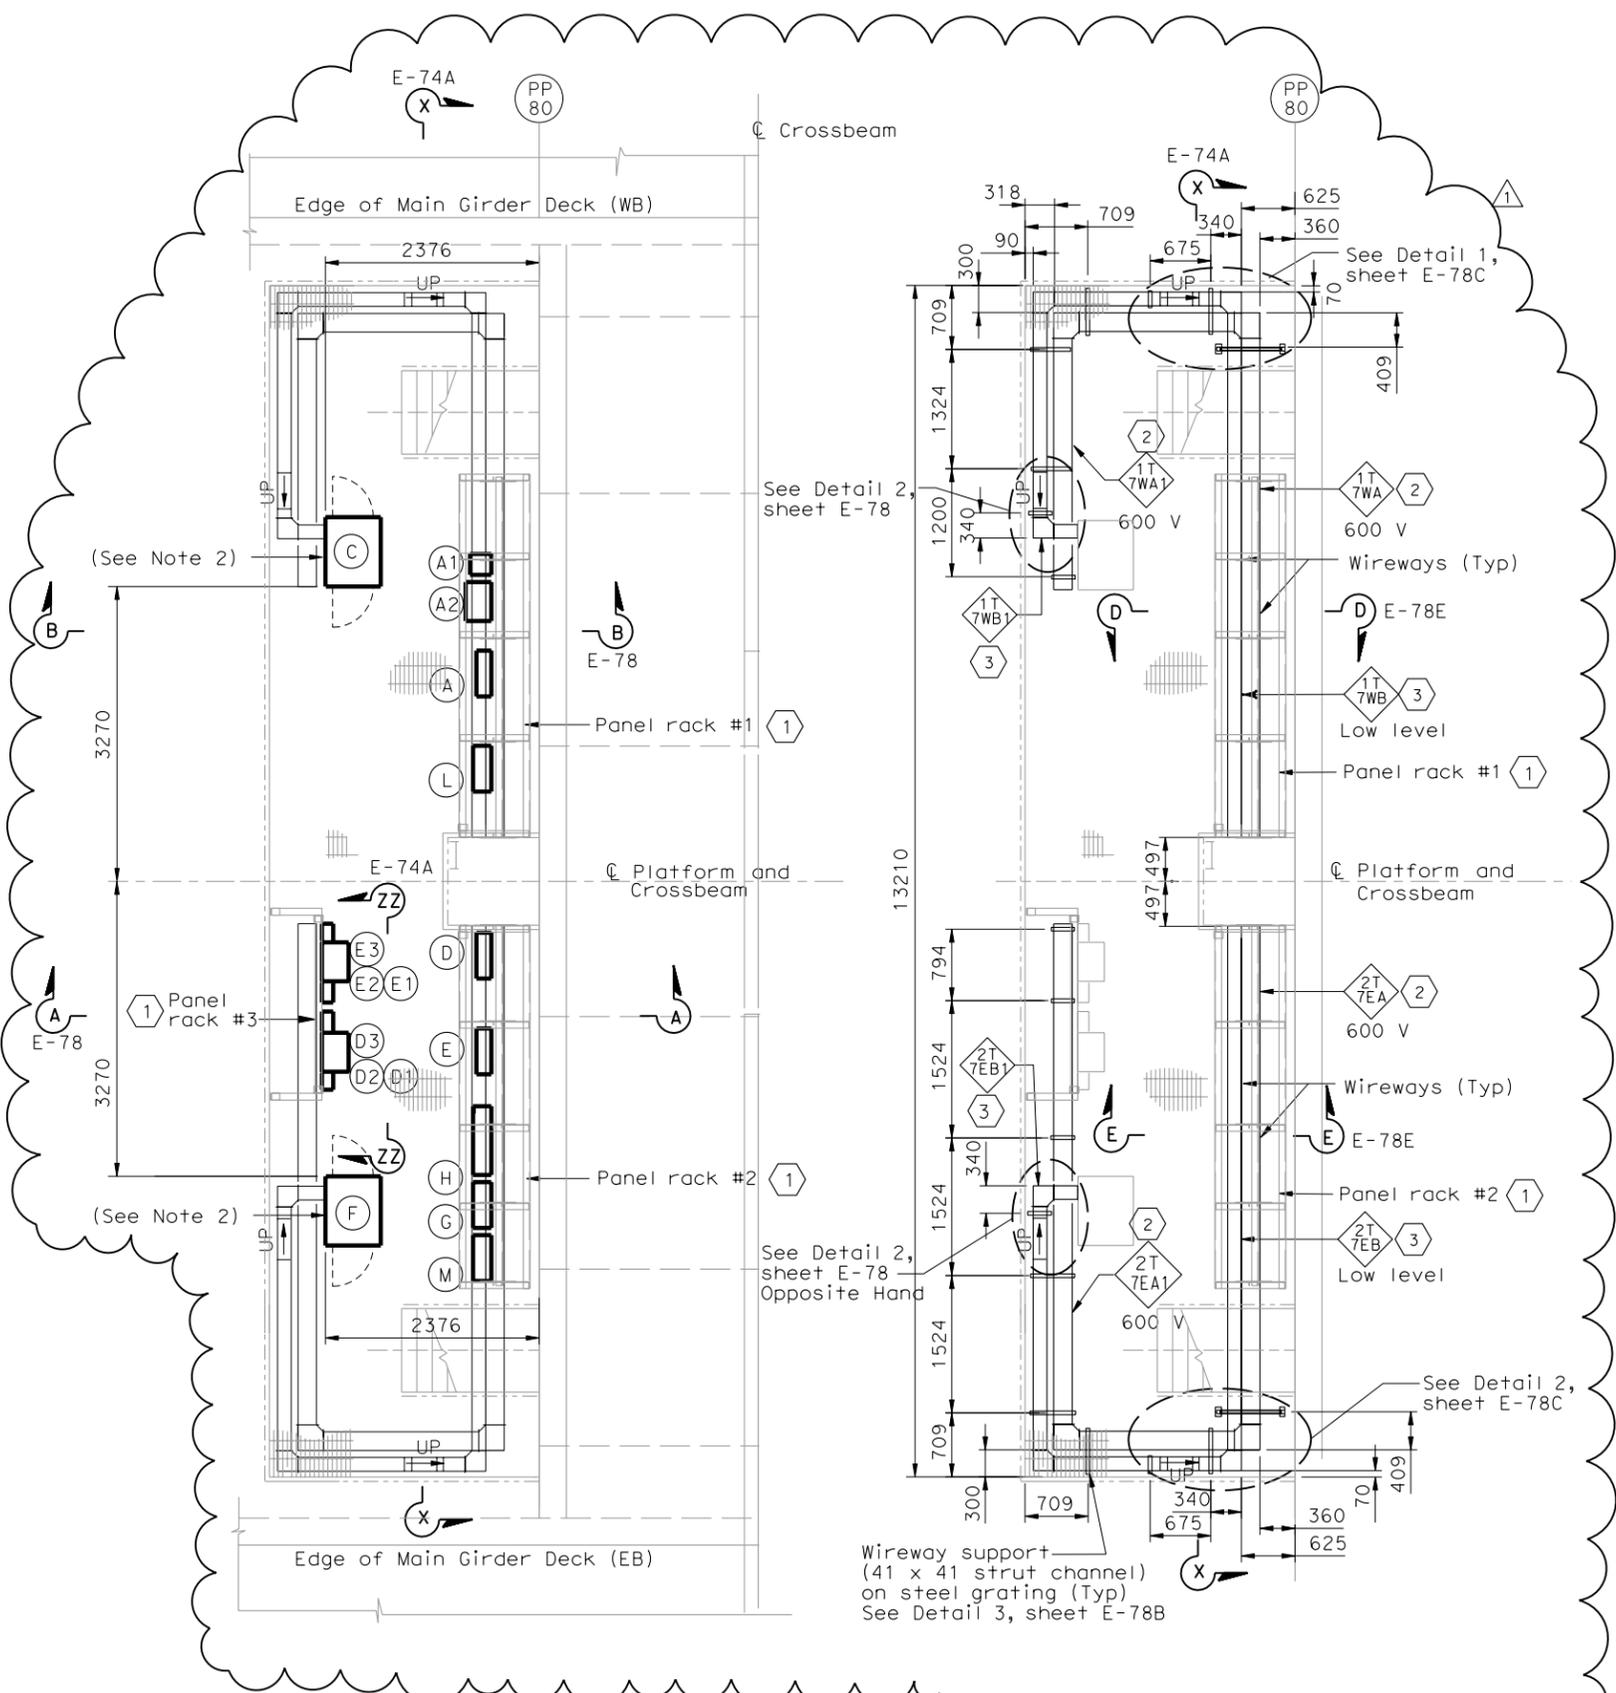

EQUIPMENT ARRANGEMENT PLAN
 SCALE 1:40

WIREWAY PLAN
 SCALE 1:40

EQUIPMENT SCHEDULE:

- Equipment for Westbound**
- (A) Utility Panel, UP-107, 100A 208/120 V, 3-phase, 4-wire
 - (A1) Main Breaker for UP-107 (Nema 4X) Size: 495 H X 232 W X 124 D
 - (A2) 15 kVA Transformer, 3 phase, 60 hertz 480 V-208/120 V, 3 phase (Nema 4x) Size: 375 H X 485 W X 311 D
 - (C) Controller Cabinet #TOS-7WA Size: 1625 H X 615 W X 768 D
 - (L) TOS/COM-7WA Pull Box (PB-2B)
- Equipment for Eastbound**
- (D) Utility Panel, UP-207, 100A, MLO 208/120 V, 3-phase, 4-wire
 - (D1) Main Breaker for (D2) (Nema 4X) Size: 495 H X 232 W X 124 D
 - (D2) 15 kVA Transformer, 3 phase, 60 hertz 480 V-208/120 V, 3 phase (Nema 4X) Size: 375 H X 485 W X 311 D
 - (D3) Enclosed circuit breaker 10 kAIC 240 V 3 phase in NEMA 4X enclosure.
 - (E) Lighting Panel LP-222, 100A MLO 208/120 V, 3-phase, 4-wire
 - (E1) Main Breaker for (E2) (Nema 4X) Size: 495 H X 232 W X 124 D
 - (E2) 15 kVA Transformer, 3 phase, 60 hertz 480 V-208/120 V, 3 phase (Nema 4X) Size: 375 H X 485 W X 311 D
 - (E3) Enclosed circuit breaker 10 kAIC 240 V 3 phase in NEMA 4X enclosure.
 - (F) Controller Cabinet #TOS-7EA Size: 1625 H X 615 W X 768 D
 - (M) TOS/COM-7EA Pull Box (PB-2B)

Equipment Common for Westbound/Eastbound


- (G) Telephone Terminal Box #TEL-7 (PB-7C)
- (H) Communication Terminal Box #COM-7 (PB-7B)

SHEET NOTES:

- (1) For electrical panel support details, see AS-sheets.
- (2) 600 V Stainless steel wireway, Nema 4X with cover.
- (3) Low level Stainless steel wireway, Nema 4X with cover.

NOTES:

1. The contractor shall verify the sizes and mounting dimensions of all rack mounted equipment prior to the fabrication of service platform racks. The contractor shall also verify the wireway mounting dimensions and support locations and make adjustment as needed to suit field condition.
2. Contractor to provide cover plate and sealant to all cabinets with open bottom. Cover plate shall be of the same material. See Sheet E-78B for details.
3. References:
 - For platform 7 conduit, lighting and grounding plan, see sheet E-117.
 - For location of platform 7, see sheet E-49.
 - TOS are shown for conduit routing only. For typical details of TOS controller and devices, see sheets E-344 through E-361.
 - For schedule of utility panel UP-107, see sheet E-62.
 - For schedule of utility panel UP-207, see sheet E-153.
 - For schedule of lighting panel LP-222, see sheet E-157.
 - For typical panel arrangement details of SCADA communications terminal box, see sheet E-321.
 - For pull box schedule, see sheet E-83.
 - For circuit and conduit/cable tray schedules, see sheets starting at E-401.
 - For platform elevations, see sheet E-74A.

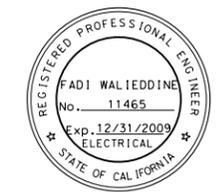


FOR REVISION ONLY

REQUEST FOR INFORMATION NOT ADDRESSED IN THIS CCO REMAIN IN FORCE					
△	03/30/09	SERVICE PLATFORM ELECTRICAL CHANGES	RR	RG	55
MARK	DATE	DESCRIPTIONS	BY	CH'D	CCO#
		REVISIONS			

CONTRACT CHANGE ORDER NO. _____
 SHEET _____ OF _____

DETAILS
SAS SUPERSTRUCTURE ROADWAY WESTBOUND
PLATFORM 7 ARRANGEMENT
 SCALE AS NOTED

THIS PLAN IS ACCURATE FOR ELECTRICAL WORK ONLY. ALL DIMENSIONS ARE IN MILLIMETERS UNLESS OTHERWISE SHOWN.

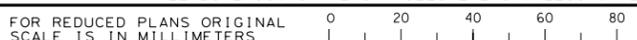

DATE PLOTTED => 3/31/2009
 TIME PLOTTED => 2:58:18 PM
 LAST REVISION 00-00-00