



Dist	COUNTY	ROUTE	POST MILES TOTAL PROJECT	SHEET NO.	TOTAL SHEETS
				X	
REGISTERED CIVIL ENGINEER			DATE	X	
PLANS APPROVAL DATE			X		
THE STATE OF CALIFORNIA OR ITS OFFICERS OR AGENTS SHALL NOT BE RESPONSIBLE FOR THE ACCURACY OR COMPLETENESS OF SCANNED COPIES OF THIS PLAN SHEET.					
THE REGISTERED CIVIL ENGINEER FOR THE PROJECT IS RESPONSIBLE FOR THE SELECTION AND PROPER APPLICATION OF THE COMPONENT DESIGN AND ANY MODIFICATIONS SHOWN.					

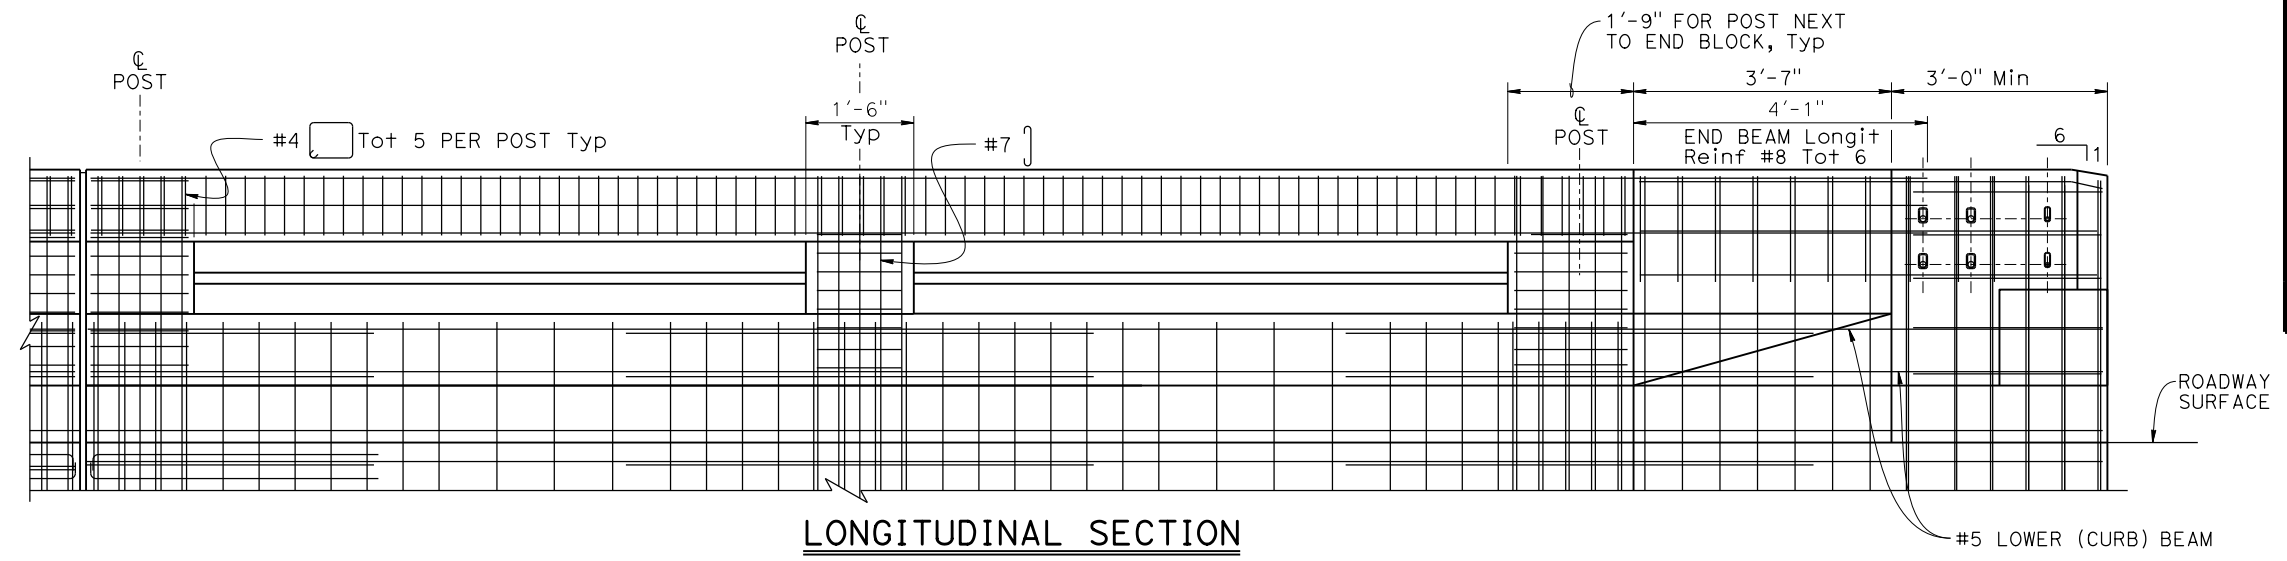


**LONGITUDINAL SECTION**

- Notes:
- Deck, wingwall, retaining wall or trench footing reinforcing not shown.
  - Upper Tubular Hand Railing not shown for clarity.

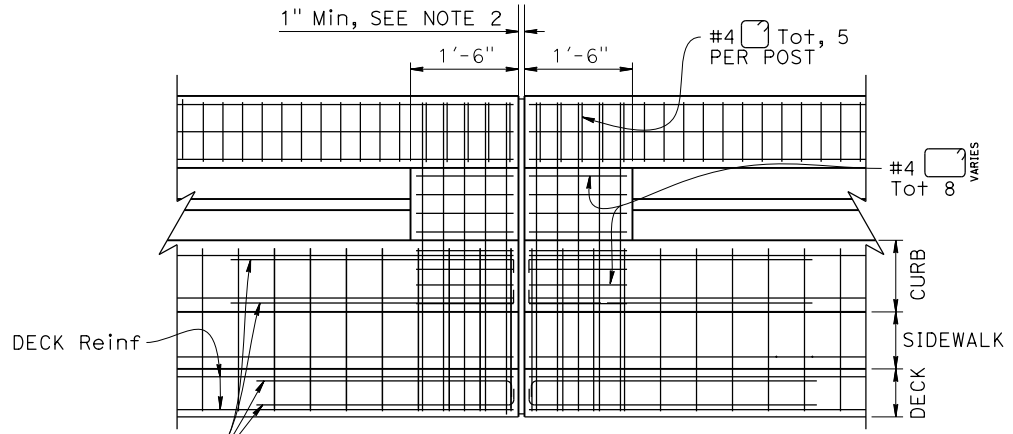


**EXPANSION JOINT DETAIL**

SEE NOTE 3

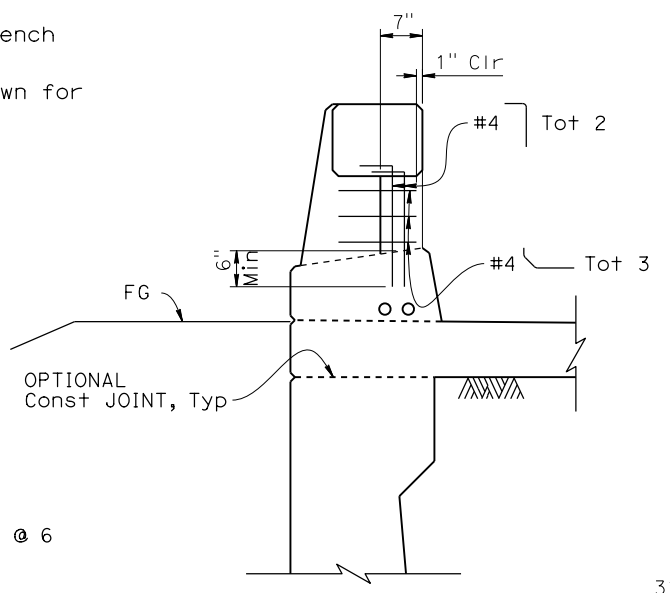


**SECTION C-C**

- NOTES:
- For Sections A-A and B-B, see "CONCRETE TYPE 85SW DETAILS No. 1" sheet.
  - Expansion joint to match deck joint.
  - For reinforcement not shown, see other details.

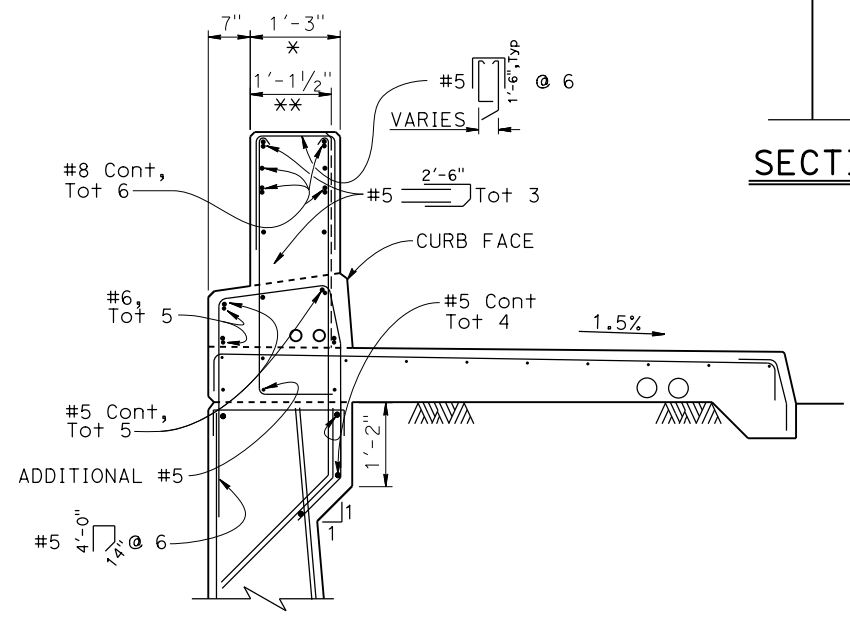


**SECTION B-B**

\* BEGIN BARRIER TRANSITION  
\*\* END BARRIER TRANSITION

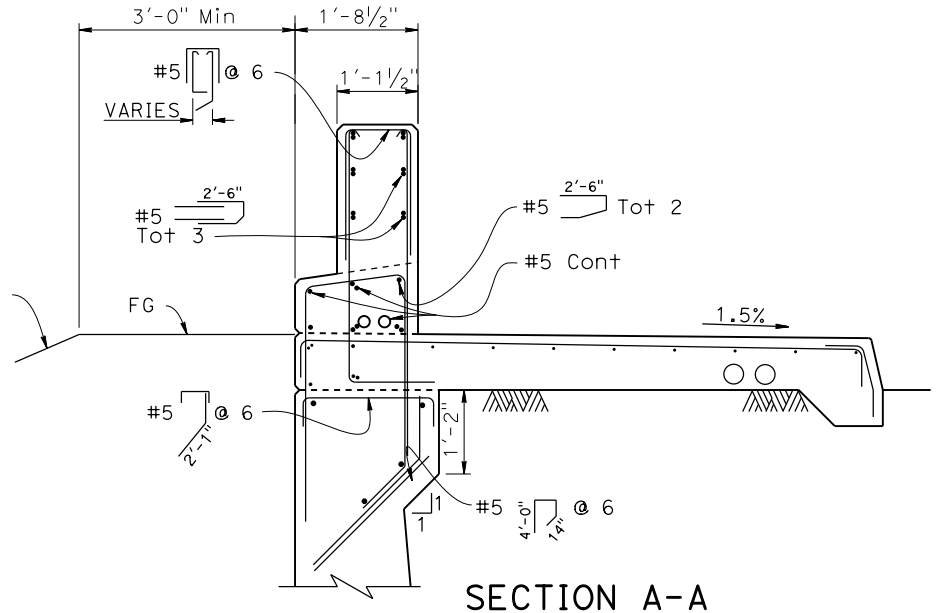

**SECTION A-A**

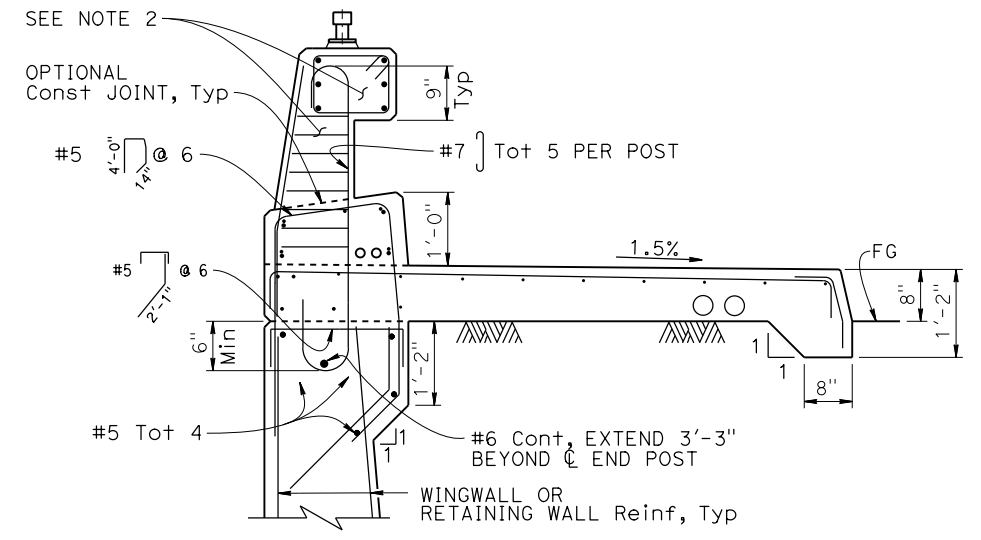

**TYPE 85SWA**

**NO SCALE**

BRIDGE STANDARD DETAILS			STATE OF CALIFORNIA DEPARTMENT OF TRANSPORTATION		DIVISION OF ENGINEERING SERVICES		BRIDGE No. XX-XXXX		X	
xs16-118-2 FILE NO.	April 2024 APPROVAL DATE	The components of the Bridge Standard Details have been prepared under the responsible charge of the Technical Owner, a registered civil engineer in the State of California.	DATE PLOTTED => 22-APR-2024 FILE => xs16-118-2.dgn		TIME PLOTTED => 13:31 USERNAME => s155182		ORIGINAL SCALE IN INCHES FOR REDUCED PLANS		UNIT: XXXX PROJECT NUMBER & PHASE: XXXXXXXXXX	
			COUNTY/ROUTE: XXX/XXX		CONTRACT No.: XX-XXXXX4		DISREGARD PRINTS BEARING EARLIER REVISION DATES		REVISION DATES	
									SHEET OF X X	