

**SUPPLEMENTARY HAZARDOUS WASTE**

**INITIAL SITE ASSESSMENT**

**HIGH SPEED RAIL ROUTE**

**VICTORVILLE, CALIFORNIA**

**Prepared by:**

**Environmental Design-North**

**April 2014**

## TABLE OF CONTENT

	Page Number
INTRODUCTION	1
HDC SEGMENT 8d HSR	1
Asbestos and lead based paint	2
Groundwater issue	2
Railroad issue	2
Recycling and Landfill Site	2
Truck Repair Facility	3
HDC SEGMENT 8e HSR	3
HDC SEGMENT 8e HSR	3
CONCLUSION	4
Attachment 1, Table 1, HDC SEGMENT 8d HSR PATHWAY Aerial Photo, and Geotracker Database Information and potential Hazardous Waste Issues	
Table 2, HDC SEGMENT 8c HSR ALTERNATIVE PATHWAY Aerial Photo, and Geotracker Database Information and potential Hazardous Waste Issues	
Table 3, HDC SEGMENT 8e HSR PATHWAY TABLE 3 Aerial Photo, and Geotracker Database Information and potential Hazardous Waste Issues	
Attachment: 2, HSR Routes in Victorville: HDC SEGMENT 8d, HSR HDC SEGMENT 8c and HDC SEGMENT 8e HSR Pathways	
Attachment 3: Areal photos of pathway of Victorville HSR in Sheets 5 and 6 of: HDC SEGMENT 8d	

# SUPPLEMENTARY HAZARDOUS WASTE

## INITIAL SITE ASSESSMENT

### HIGH SPEED RAIL ROUTE

#### VICTORVILLE, CALIFORNIA

#### INTRODUCTION

The California Department of Transportation is proposing a modified path for the new High Speed Rail (HSR) system from eastern end of the median where HSR leaves the planned High Desert Corridor (HDC) project limit toward Dale Evens Parkway within the City of Victorville. The HSR pathway is approximately 5.5 miles long as it initially runs along Rancho/Quarry Roads till it reaches Route 15 and then runs just west of it till it reaches Dale Evens Parkway.

This Supplementary Initial Site Assessment was prepared in-house by Environmental Design North. As the proposed project is generally in undeveloped areas, our review was primarily based on review of the existing aerial photos, reference to San Bernardino County Land Management website, Geotacker Database, and field visit of its proposed pathway on the provided HDC SEGMENT 8d HSR, HDC SEGMENT 8c HSR and its HDC SEGMENT 8e HSR plans (Attachment 2).

Based on the review of our sources of information and reconnaissance, the proposed alignment for the HSR is found predominantly on undeveloped vacant properties that have been zoned by the San Bernardino County for the following nine land uses:

Industrial, Administrative/Professional, Commercial, Public Facilities, Single Family Residential, Multiple Family Residential, Agricultural, or Restricted.

Most of the 5.5 miles pathway of the HSR runs through areas that have been set aside for industrial and agricultural land use. Most of these areas except for few small enclaves remain undeveloped. The remaining ones assigned for multiple family residential and administrative/professional purposes have yet to be used for that purpose. The only developed areas consist of a single family residential zone on the western outskirts of Victorville where the HSR begins and the two industrial/commerce areas east of it. There are also the public facilities that consist of railroads Right of Way and State and City roadways. In brief, the proposed pathway of the HSR passes mainly through undeveloped vacant properties except for a three somewhat developed enclaves. Therefore, this supplementary hazardous waste site assessment will focus on the hazardous waste issues that are related to these parts of the HSR project area.

#### HDC SEGMENT 8d HSR

The detailed future land-use as planned by San Bernardino County Land Management is presented in Table 1 of Attachment 1. Most of the partial takes from this part of the route for the

HSR are all from vacant undeveloped open desert properties that are set for, the following future use:

- Commerce and public road,
- Single family residents,
- Mining and, and industry
- Mixture of these uses.

Based on aerial photo study, field visit and inquiries from various County of San Bernardino Agencies, the HSR parts of the pathway that are set for these future developments remains void of potential hazardous waste issues except for the following concerns in the isolated parts of Sheets 1, 2, 3, 5, 6, 9 and 13:

#### **Asbestos and lead based paint**

Based on the data obtained from the aerial photos (Sheets #1-3) and site reconnaissance, the beginning part of the HSR runs through the semi-developed western part of Victorville where a maximum of five single family residential units are located on its pathway. Their potential hazardous waste is limited to presence of asbestos, lead based paint that need to be mitigated before demolition.

#### **Groundwater issue**

Based on the information from the aerial photos and our site reconnaissance, the HSR will be required to cross over a flood control channel, Rancho Road, National Train Highway, (Sheets #1,2,3 and 9), as well as the railroad (Sheet #6). The groundwater in Sheets 1-3 is at an estimated depth of 34 feet bgl. If bridges are needed at these crossings, subsurface investigation may be required for handling the potential excess groundwater issues during construction. The results of the investigation will be used for management of the excess ground water during construction. This issue is especially important for the HSR to cross over the railroad Right of Way and Mohave River where the groundwater may be encountered at shallower depth.

#### **Railroad issue**

Railroad Right of Way has the potential of being impacted by the hazardous material it transports. Therefore, as the HSR requires construction activities on its property, (Sheet #6) the area where a bridge needs to be constructed should be investigated for possible soil as well as groundwater contaminations. The possible contaminants of concern include: volatile hydrocarbons, fuels and toxic metals.

#### **Recycling and Landfill Site**

There is a large active recycling facility on National Trail Highway (Sheets 5 and 6) where construction and roadway waste materials debris are stockpiled and an active Victorville Class III Landfill at Studdard Wells Road on Sheet 13. Based on our visit, the one on National Trail Hwy is located west of Mohave River, and across from Mohave Equipment Company at 17430 National Trail Hwy. It's surface irregularities indicate that it was elevated considerably by the vast volume of waste that it has received. The groundwater, recorded in its proximity in 1957 was at

85-37 feet below its local elevation. The visible waste include: concrete, asphalt, auto tires and soil, (Attachment 3). They are in large piles with truck roads running between them. Based on the information we received from San Bernardino office in charge of landfills, this site is not a recorded landfill. However, as the HSR needs to cut through this area, a detailed site investigation will be required for screening the waste that needs to be removed in its pathway.

The Victorville Class III Landfill at Studdard Wells Road is currently active and receives disposals. It's disposal area is more than 500 feet west of the proposed HSR pathway. Based on the Geotracker Database there are several monitoring wells on its outer edge, and based on the available information it appears that it has not impacted the groundwater of the area where the HSR is to pass.

#### **Truck Repair Facility**

The proposed HSR pathway passes through Mohave Equipment Company, located at 17430 N.D Street (Sheet #6) which is a major truck and tractor repair on National Trail Highway. This property needs to be acquired for this project. The Geotracker Database did not indicate any concern for release of truck related hazardous waste issues to its surface or groundwater. However, as this property is in the pathway of the HSR project, it will be necessary to check it for the various contaminants of concern that are related to large vehicle. These concerns include soil and groundwater being impacted by VOCs, toxic metals and their fuels. Special attention should be placed on testing the groundwater, as it may be a shallower depth due to its close proximity to the Mohave River. Therefore, this site will require site investigation based on more detailed initial site assessment to be carried out during design phase.

#### **HDC SEGMENT 8c HSR**

The HSR pathway on HDC SEGMENT 8c HSR is a proposed alternative route that applies to the easterly half of its pathway on HDC SEGMENT 8d HSR. The detailed future land-use for future land-use as planned by San Bernardino County Land Management is presented in Table 2 in Attachment 1. Almost all of the partial takes from this part of the route of the HSR pathway are from vacant undeveloped open desert properties that are set for, the following future use:

- Commerce and public road,
- Single family residents,
- Mining and, and industry
- Mixture of these uses.

Based on aerial photo study and field visit, based on aerial photo study and field visit, its only developed part consists of the existing road in (Sheet #6) and the Victorville Class III Landfill at Studdard Wells Road on Sheet 10 which was described above under **HDC SEGMENT 8d HSR**.

#### **HDC SEGMENT 8e HSR**

The HSR pathway on HDC SEGMENT 8e HSR is the continuation of where HDC SEGMENT 8d HSR or its alternative HDC SEGMENT 8c terminate and continues till Dale Evens Parkway

within the City of Victorville. The detailed future land-use planned by San Bernardino County Land-Management are presented in Table 3 of Attachment 1. All of the partial takes from this part of the route of the HSR pathway are all from vacant undeveloped open desert or mountainous properties that are set for the following future use:

- Commerce and public road,
- Single family residents,
- Mining and, and industry
- Mixture of these uses.

Based on aerial photo study and field visit, this part of the HSR pathway consist of, undeveloped land and are void of hazardous waste issues.

### **SUMMARY AND CONCLUSION**

The hazardous waste issues related to the proposed pathway in the three segments are limited to the ones in HDC SEGMENT 8d HSR where two isolated parts have been developed, in addition to the railroad, and State and City roadways. These hazardous waste issues consist of: asbestos and lead based paint, groundwater, in the residential area on Sheets 1, 2 and 3 and the railroad, recycling center and a major truck repair facility on Sheets 5 and 6 of HDC SEGMENT 8d H. The most important hazardous waste issues are likely to be related to the railroad, recycling center and a major truck repair facility which are at or next to 17430 National Trail Hwy where Mohave Equipment Company is located. Therefore, further site investigation will be required in these areas in addition to the groundwater investigation in the residential area, to find their impact on the proposed HSR pathway within the City of Victorville. Their remediation cost can be determined by a Phase II Site Investigation based on the hazardous waste issues that will be reported for these sites. It will take up to three month to carry out the assessment and develop the cost estimate for their remediation.

ATTACHMENT 1, TABLE 1

HDC SEGMENT 8d HSR PATHWAY

Sheet # and AIN ID Number	Land Use Partial take from undeveloped open desert, vacant land set for:	Aerial Photo, and Geotracker Database Information and potential Hazardous Waste Issues
Sheet #1 039401124 039401111 039401127	single family residents	None
Sheet #1 039501103 039501104	Single Family Resident	Potential presence of asbestos, lead based paint needs to be mitigated before demolition
Sheet #1 039501139	Flood control channel	The flood control consists of a depressed area between single family residential. The pathway of HSR needs to be bridged over it. Its groundwater needs to be investigated during design phase of the project.
Sheet #1-3 039501109 to 039508306 039508307	Combination of vacant and built Single Family Resident lots.	Potential presence of asbestos, lead based paint needs to be mitigated before demolition. Also there is a high pressured gas pipeline that runs next to Rancho Rd which the HSR crosses over. Crossing over the this road will require groundwater site investigation.
Sheet #3-4 047215102 047214114 047214106	commercial use and back side of a existing burned single family resident	None
Sheet #4-5 047214135 047214118 047214122 047213118	Industrial use.	None

Sheet #5-6 047213113 047213104 047213103 047213105	Partial take of a existing Large recycling center	A large elevated area is being used as a recycling center for construction and roadway waste material. Excavation of this area for clearing the pathway for the HSR will require detailed site investigation for all of contaminants of concern.
Sheet #6 047213106	Hotel and single family residents	none
Sheet #6 047213209	A single Existing large scaled truck stop and truck repair center.	The presence of a major truck repair center will require detailed site investigation for soil as well as groundwater, although Geotracker Database has not recorded past violations. .
Sheet #6 047206162	Existing railroad in depressed valley	The railroad right of way needs to be crossed by the HSR requiring a bridge in this area. The construction of the bridge will require full site investigation for the soil as well as the groundwater for the related contaminants of concern.
Sheet #6-9 047206117 047206155 047206156 047204142	Cement industry mining use	None
Sheet # 9 047206152	Existing road in depressed valley	The road needs to be crossed by the HSR requiring a bridge in this area. The construction of the bridge will require full site investigation for the soil as well as the groundwater for the related contaminants of concern.
Sheet # 9-10 047204142 047204129	Commercial use	None
Sheet #10 047204127 047204128 047204126 047204122	Single family residents	None

Sheet # 11 047204102	industrial use	None
Sheet # 11-15 047203164 047203165 047203160 047201134	commerce and public road	None. Victorville Class III Landfill on Sheet 13, 200-300 feet from where HSR pathway is proposed. Geotracker Database information on several monitoring wells on its edges do not indicate hazardous impact to the groundwater.
Sheet #16-17 047222101 047222102 046916105 046916104	commerce and single family resident	None

**ATTACHMENT 1, TABLE 2**

**HDC SEGMENT 8c HSR ALTERNATIVE PATHWAY**

Sheet # and AIN ID Number	Land Use	Aerial Photo, and Geotracker Database Information and potential Hazardous Waste Issues
	Partial take from undeveloped open desert, vacant, set for:	
Sheet #6 047204142	Cement industry mining use	None
Sheet #6 047206152	Existing road in depressed valley	The road needs to be crossed by the HSR requiring a bridge in this area. The construction of the bridge will require full site investigation for the soil as well as the groundwater for the related contaminants of concern.
Sheet #6-13 047204109 047204122 047204102 047203165 047203160 047201134 047222101 047222102 046916105 046916104	Single family residents	None

**ATTACHMENT 1, TABLE 3**

**HDC SEGMENT 8e HSR PATHWAY**

Sheet # and AIN ID Number	Partial take from undeveloped open desert, vacant, set for	Aerial Photo, and Geotracker Database Information and potential Hazardous Waste Issues
Sheet # 1 046916124 046916120	commerce	None
Sheet #1 046916106	public road	The road needs to be crossed by the HSR requiring a bridge in this area. The construction of the bridge will require full site investigation for the soil as well as the groundwater for the related contaminants of concern.
Sheet 1-3 046916114 046196104 046196101 046916109 046916124 046916101	commerce	None
Sheet #4 047227107	single family residents and mining	None
Sheet #4 047227108	industry	None
Sheet #4 047227105 046916101	commerce	None
Sheet#5 047223172	mining and industry	None
Sheet #5 047233173	industry	None


Sheet # 5 047227102 047227116 047223176 047223124 047223151	resident zone	None
Sheet #5 047223149	single family residents and mining	None
Sheet #5 047227109	resident zone	None
Sheet #5 047227107	resident and mining	None
Sheet #5 047227108	mining	None
Sheet #6 047223175 047223166	single family residents	None
Sheet #6 047223172 047223173	mining and industry	None
Sheet #6 047223176 047227106	single family residents	None
Sheet #7 046916101	Commerce and public facility	None
Sheet #7 046916109	single family residents	None
Sheet #8 04722701	single family residents	None
Sheet #9 047227102 047227113 047227116	single family residents	None

046916105	Commerce and public facility	None
047223176 047223124 047223151	single family residents	None
Sheet #9 472023149 047227107	Single family resident and mining	None

ATTACHMENT 3  
Areal photos of pathway of Victorville in Sheets 5 and 6 of  
HDC SEGMENT 8d

To see all the details that are visible on the screen, use the "Print" link next to the map.


Google

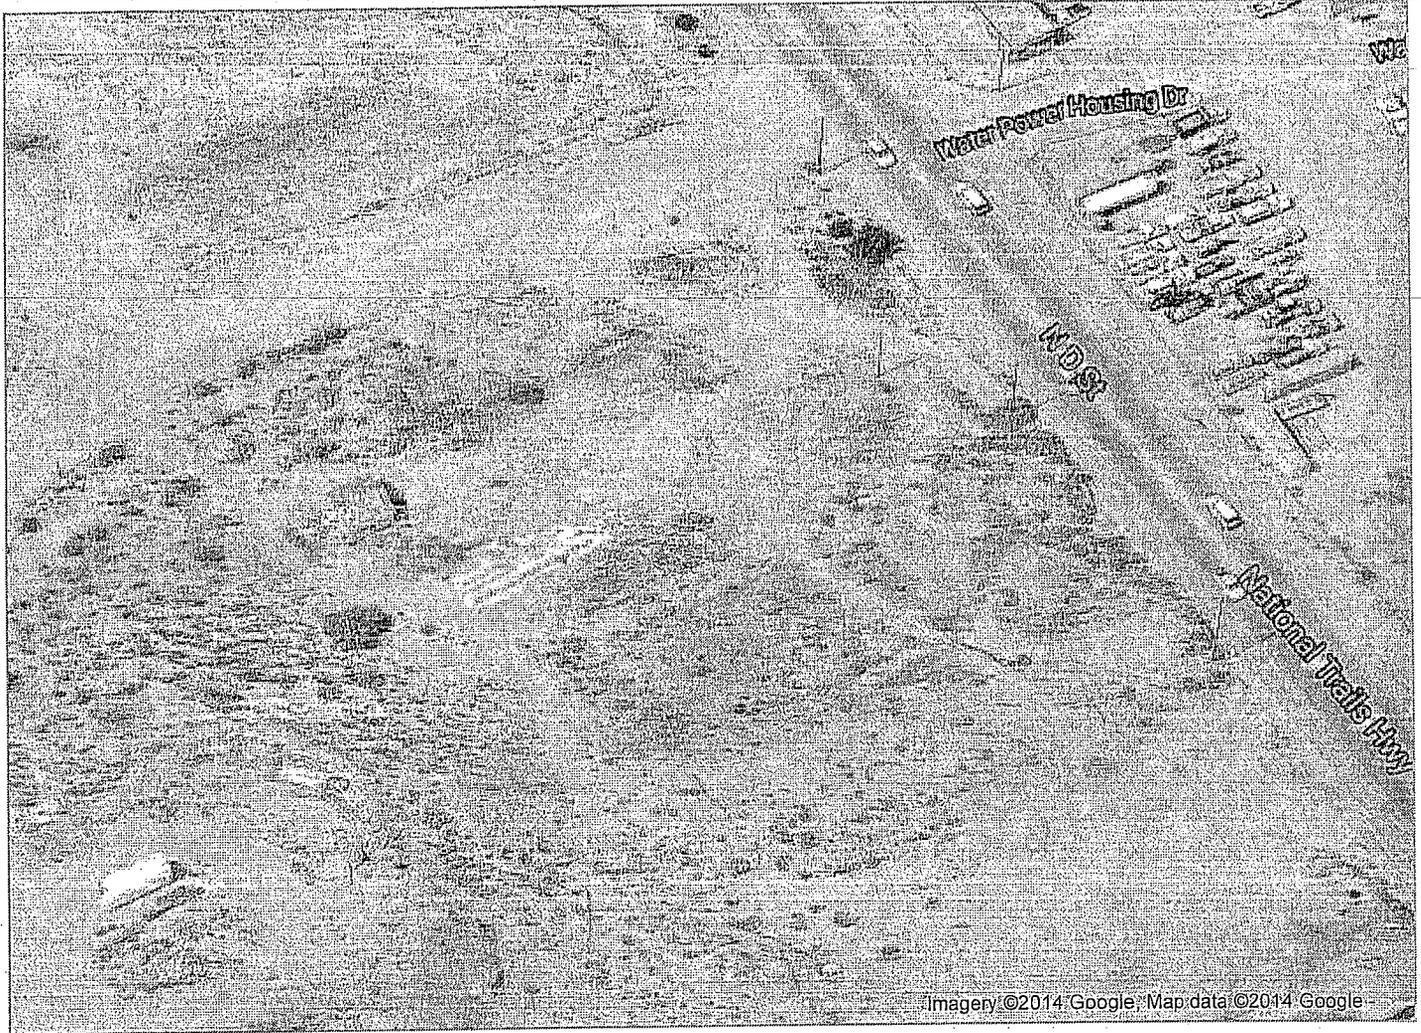

Imagery ©2014 Google, Map data ©2014 Google

Google

To see all the details that are visible on the screen, use the "Print" link next to the map.

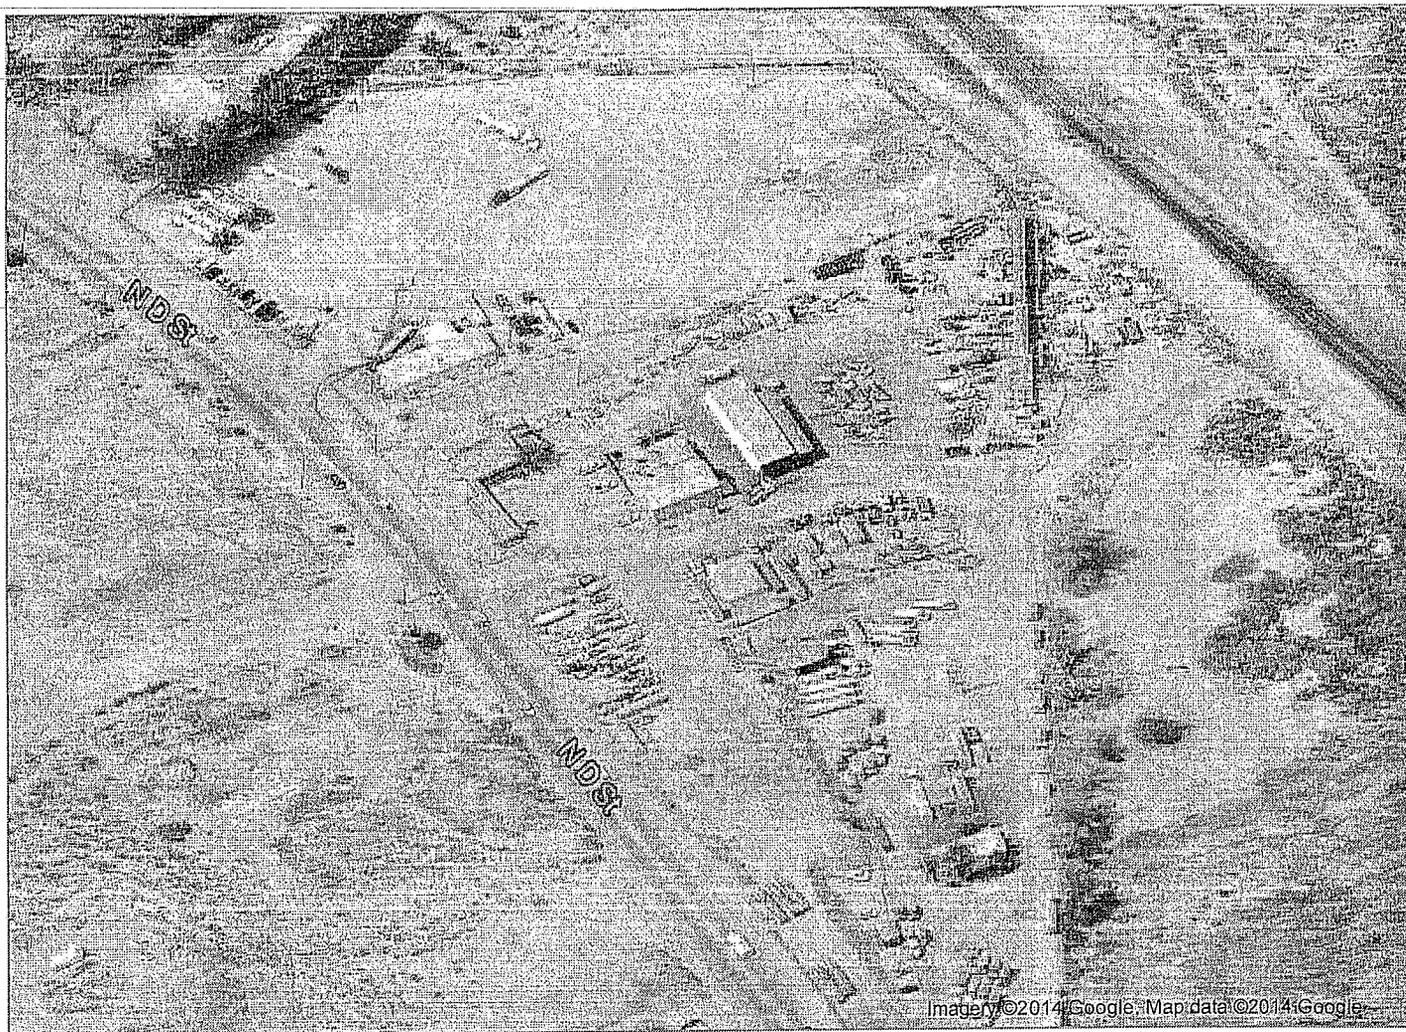

Imagery ©2014 Google, Map data ©2014 Google

# Water Data Library

Use the map below to locate monitoring stations. You can find an area of interest if you zoom and pan the map. Quickly find an area searching for named features on a map such as the name of a city, park, landmark, lake, water feature, or zip code within California. Once at the area of interest, select the desired Site Type and click the "Refresh Map" button to show monitoring stations in the area. Additional searches by data type are possible by clicking the links on the left. For help on these and other ways to find your data [click here](#).

## WDL STATION MAP

### Location Search

To find monitoring stations for an area, enter the placename or zip code into the text box below


rancho rd and Village d

### Site Type


Select the desired site type using checkboxes

- Groundwater Level
- Water Quality
- Include Historical
- Continuous Data
- Multiple Stations at Location
- Cluster, showing multiple stations

Cursor Coordinates (WGS84)  
Lat: 34.5623, Long: -117.1111

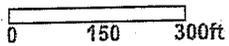

Satellite

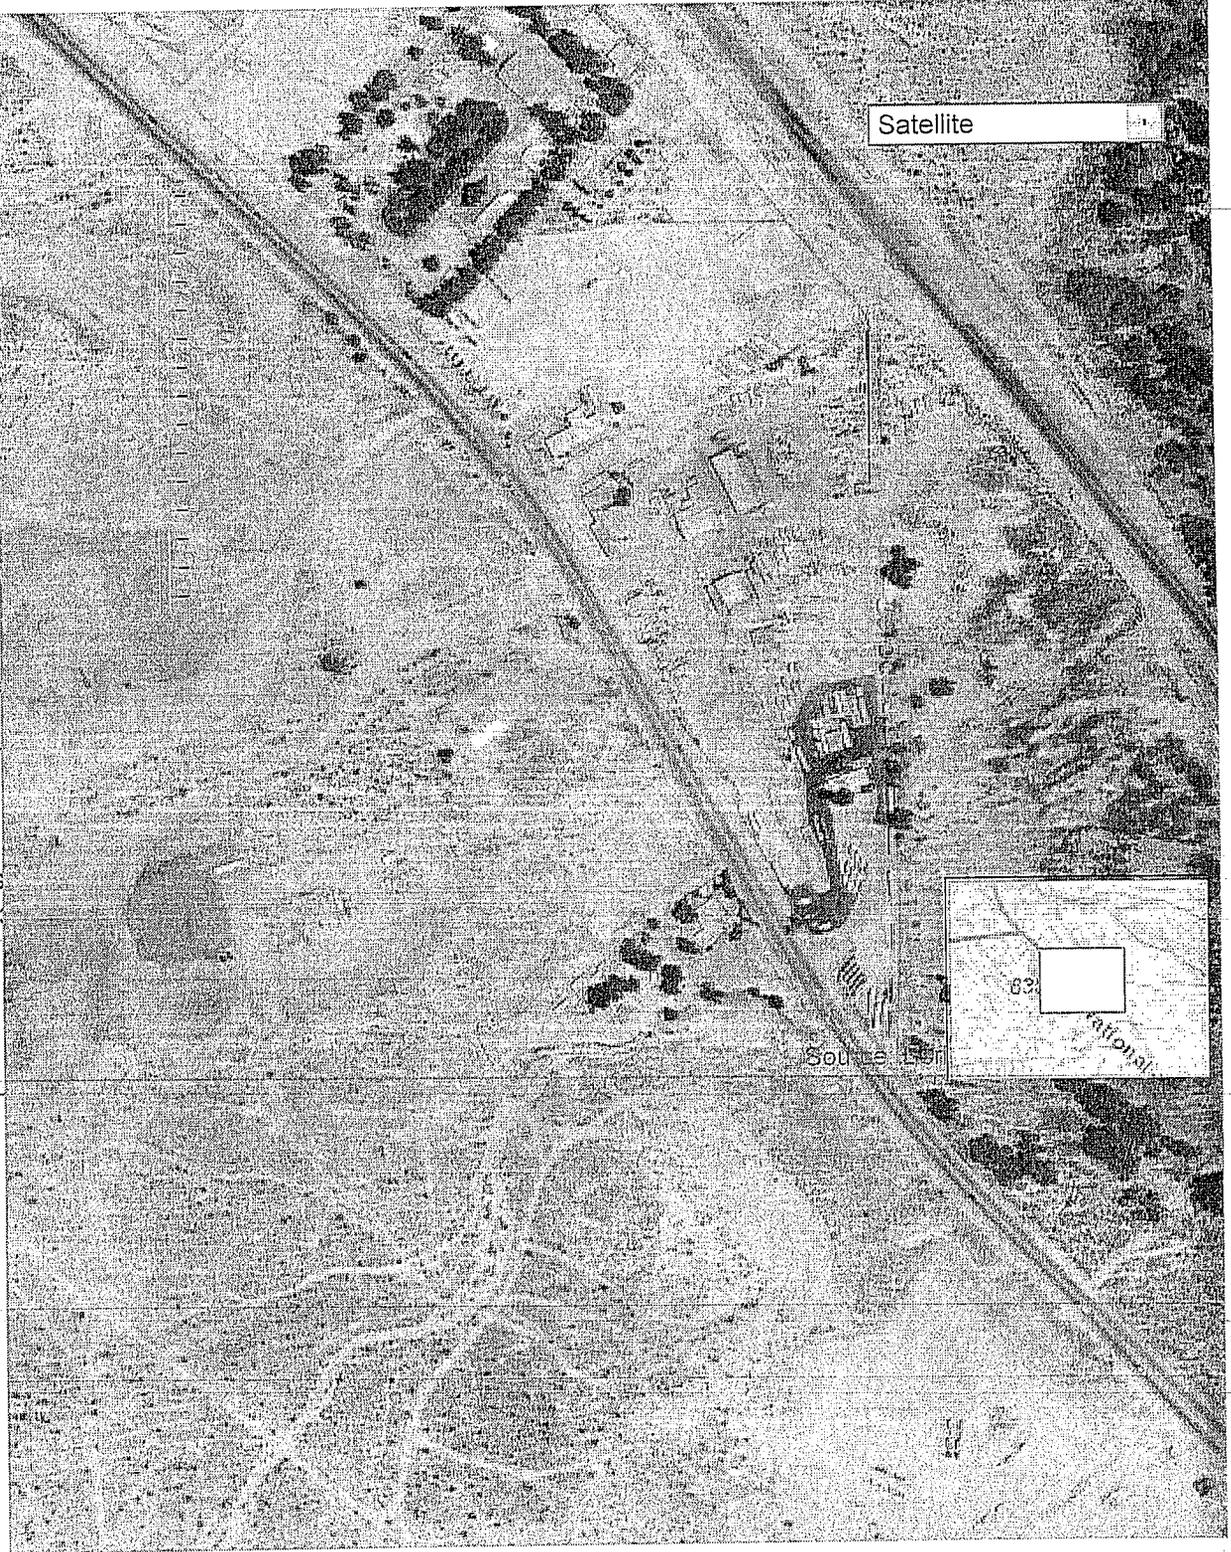

ATTACHMENT 2

HSR Routes in Victorville: HDC SEGMENT 8d, HSR HDC SEGMENT 8c  
and HDC SEGMENT 8e HSR Pathways




# HDC SEGMENT 8d HSR

Date: 12/17/2013



## Sheets Index

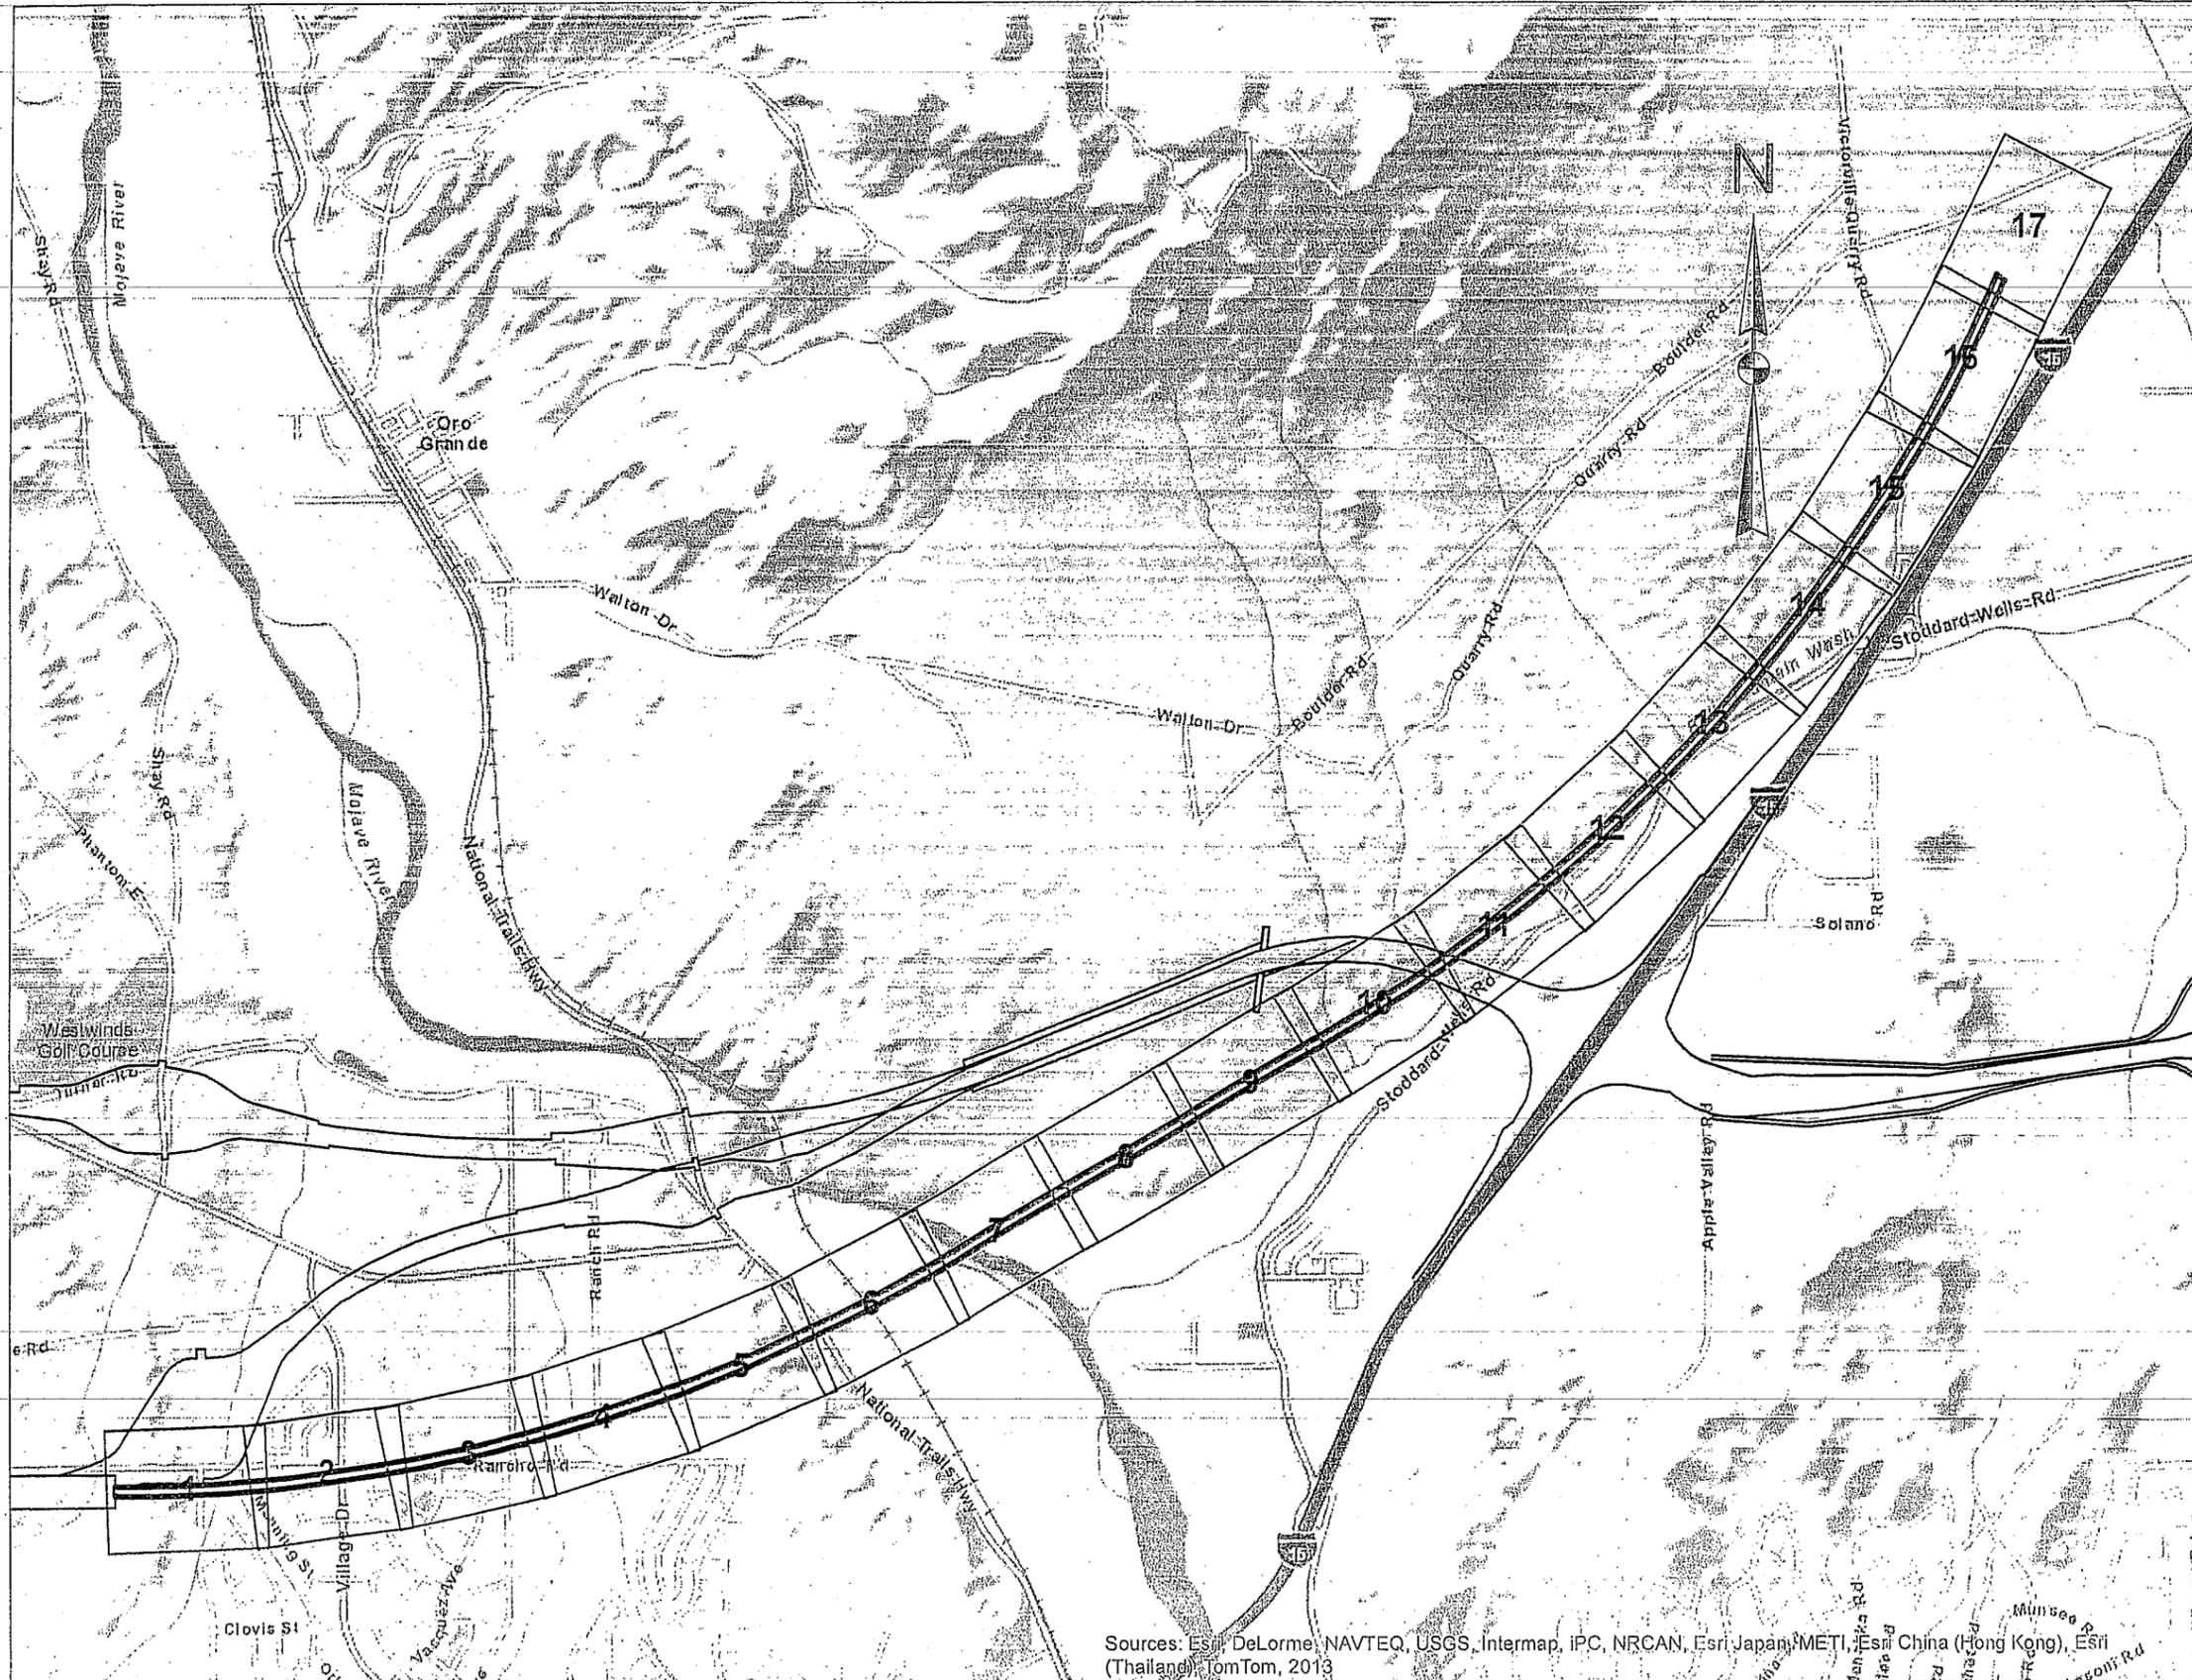

Sources: Esri, DeLorme, NAVTEQ, USGS, Intermap, IPC, NRCAN, Esri Japan, METI, Esri China (Hong Kong), Esri (Thailand), TomTom, 2013






# HDC SEGMENT 8d HSR

Sheet 1  
Date: 12/17/2013



### Legend

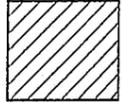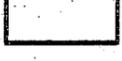-  Parcels Affected
-  Parcels Take
-  Proposed RW

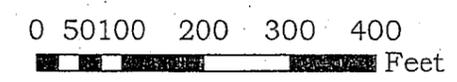

Scale 1" = 200'





# HDC SEGMENT 8d HSR

Sheet 2  
Date: 12/17/2013



## Legend

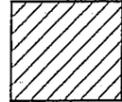-  Parcels Affected
-  Parcels Take
-  Proposed RW

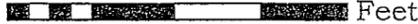0 50 100 200 300 400  
 Feet

Scale 1" = 200'





# HDC SEGMENT 8d HSR

Sheet 3  
Date: 12/17/2013



### Legend

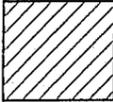-  Parcels Affected
-  Parcels Take
-  Proposed RW

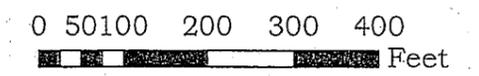


Scale 1" = 200'





# HDC SEGMENT 8d HSR

Sheet 4  
Date: 12/17/2013

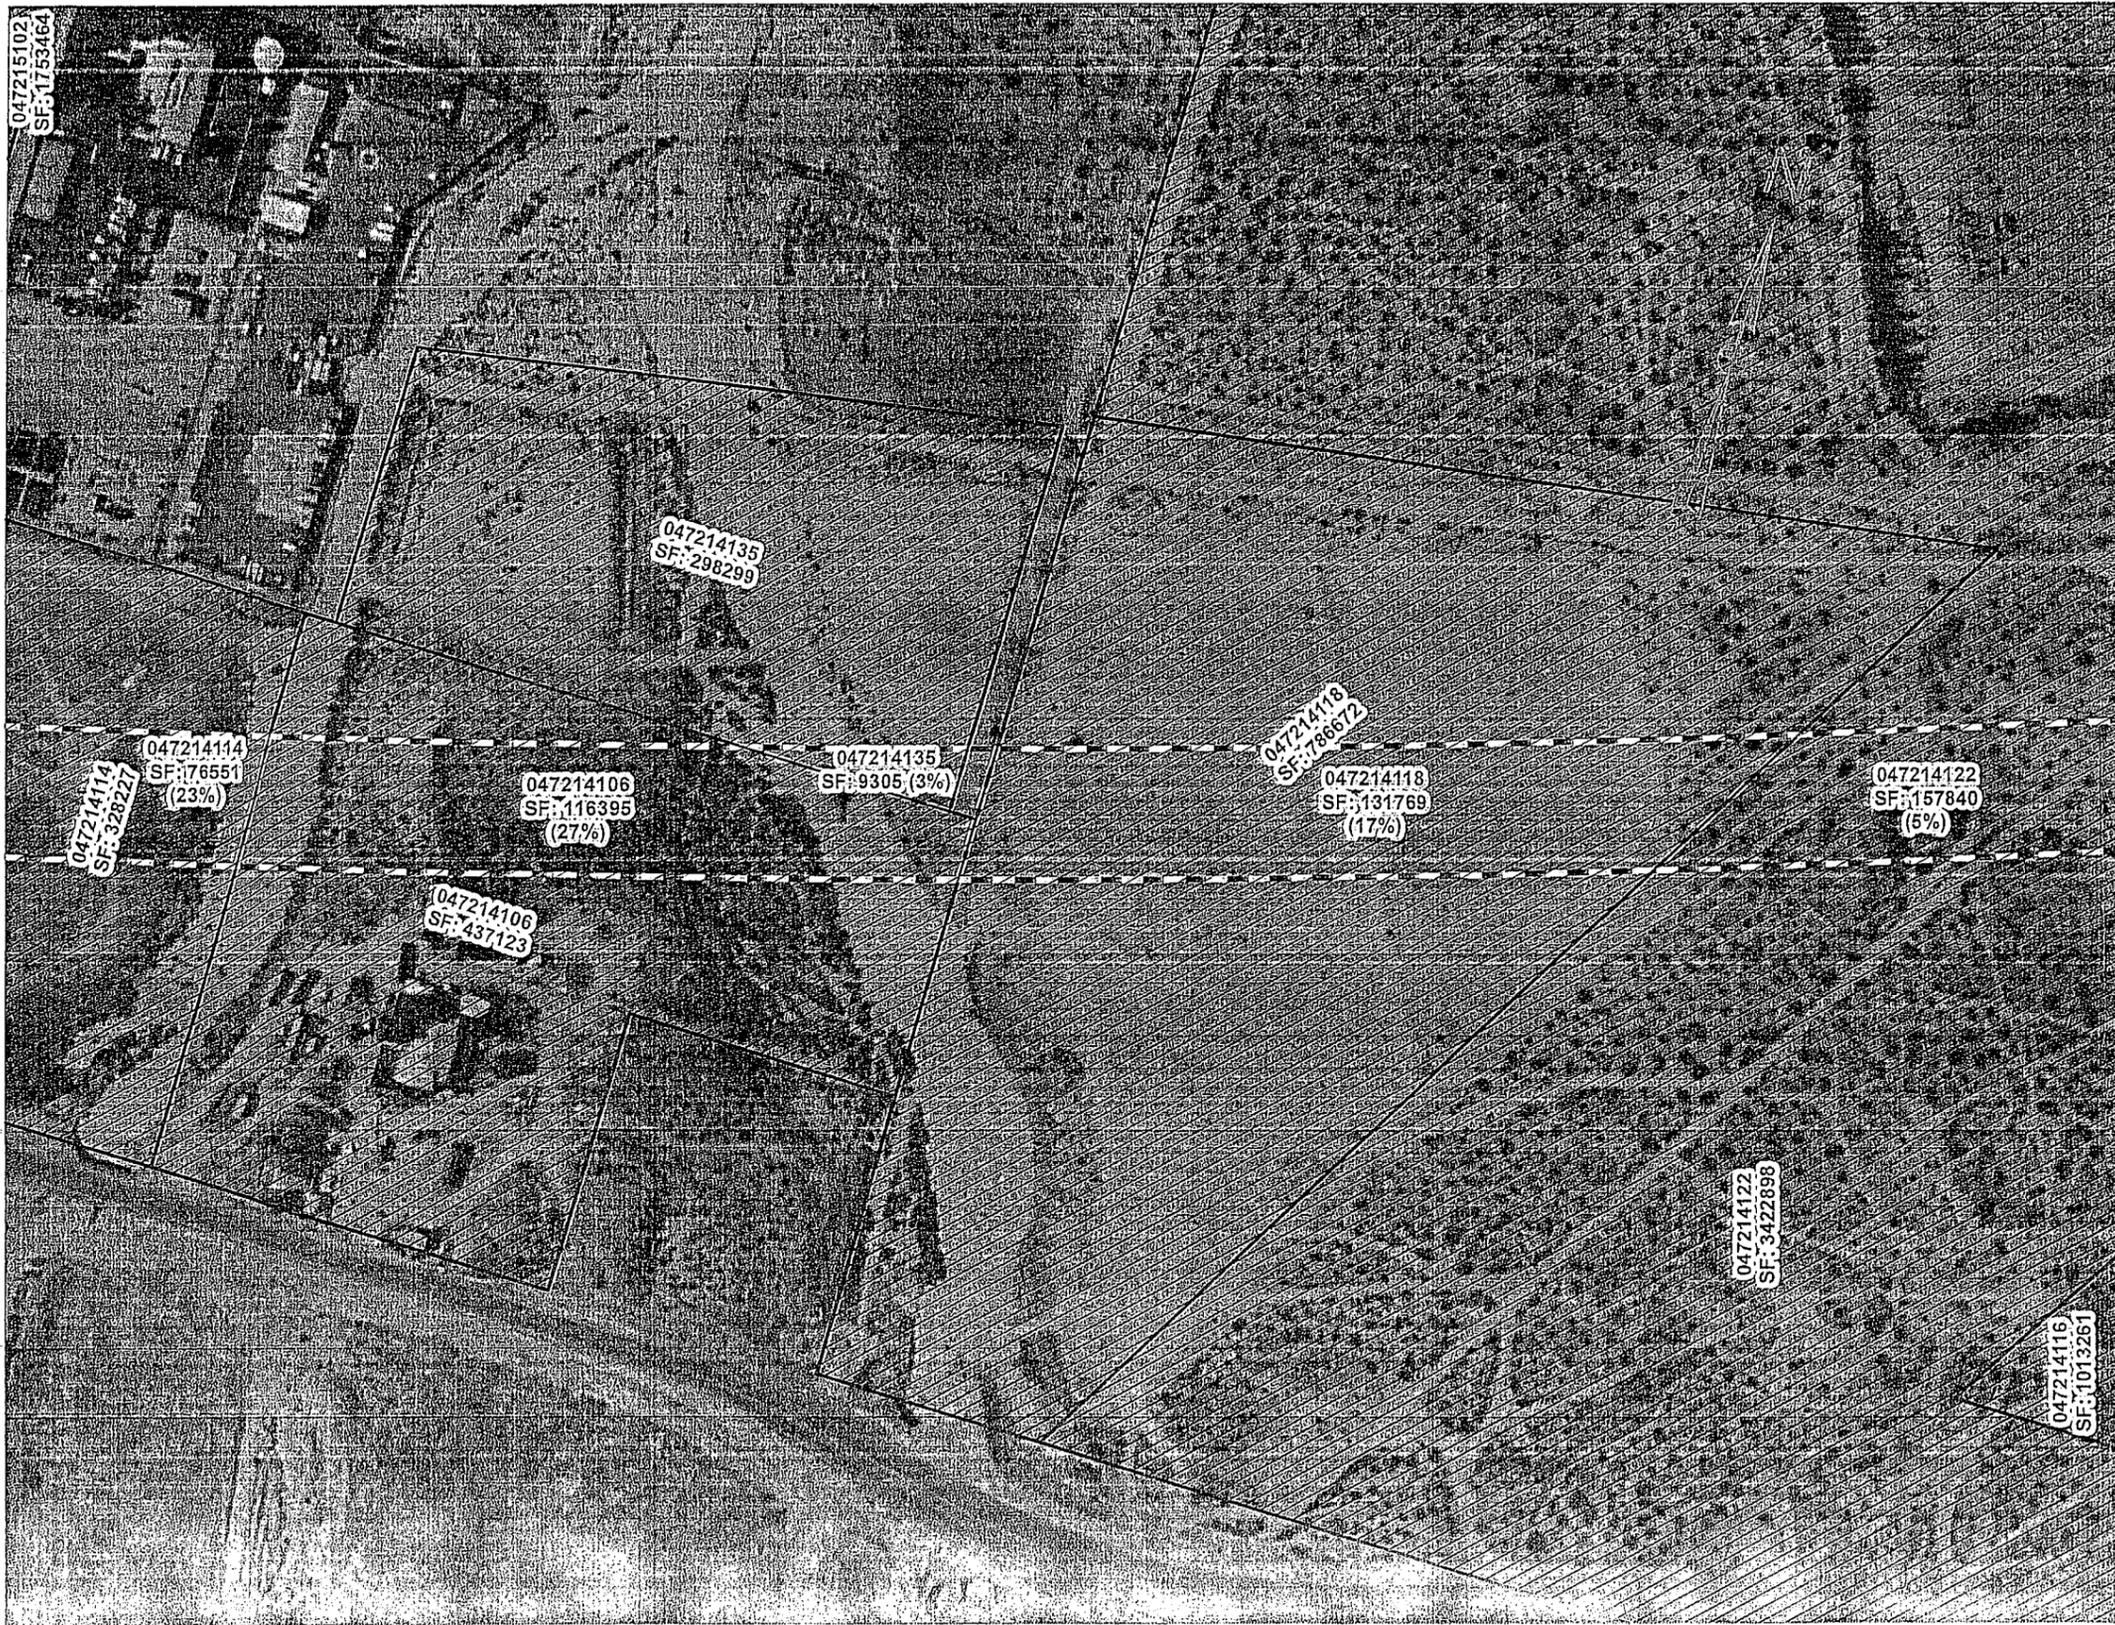

## Legend

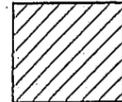-  Parcels Affected
-  Parcels Take
-  Proposed RW

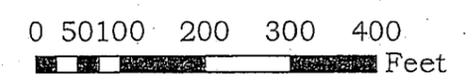


Scale 1" = 200'





# HDC SEGMENT 8d HSR

Sheet 5  
Date: 12/17/2013

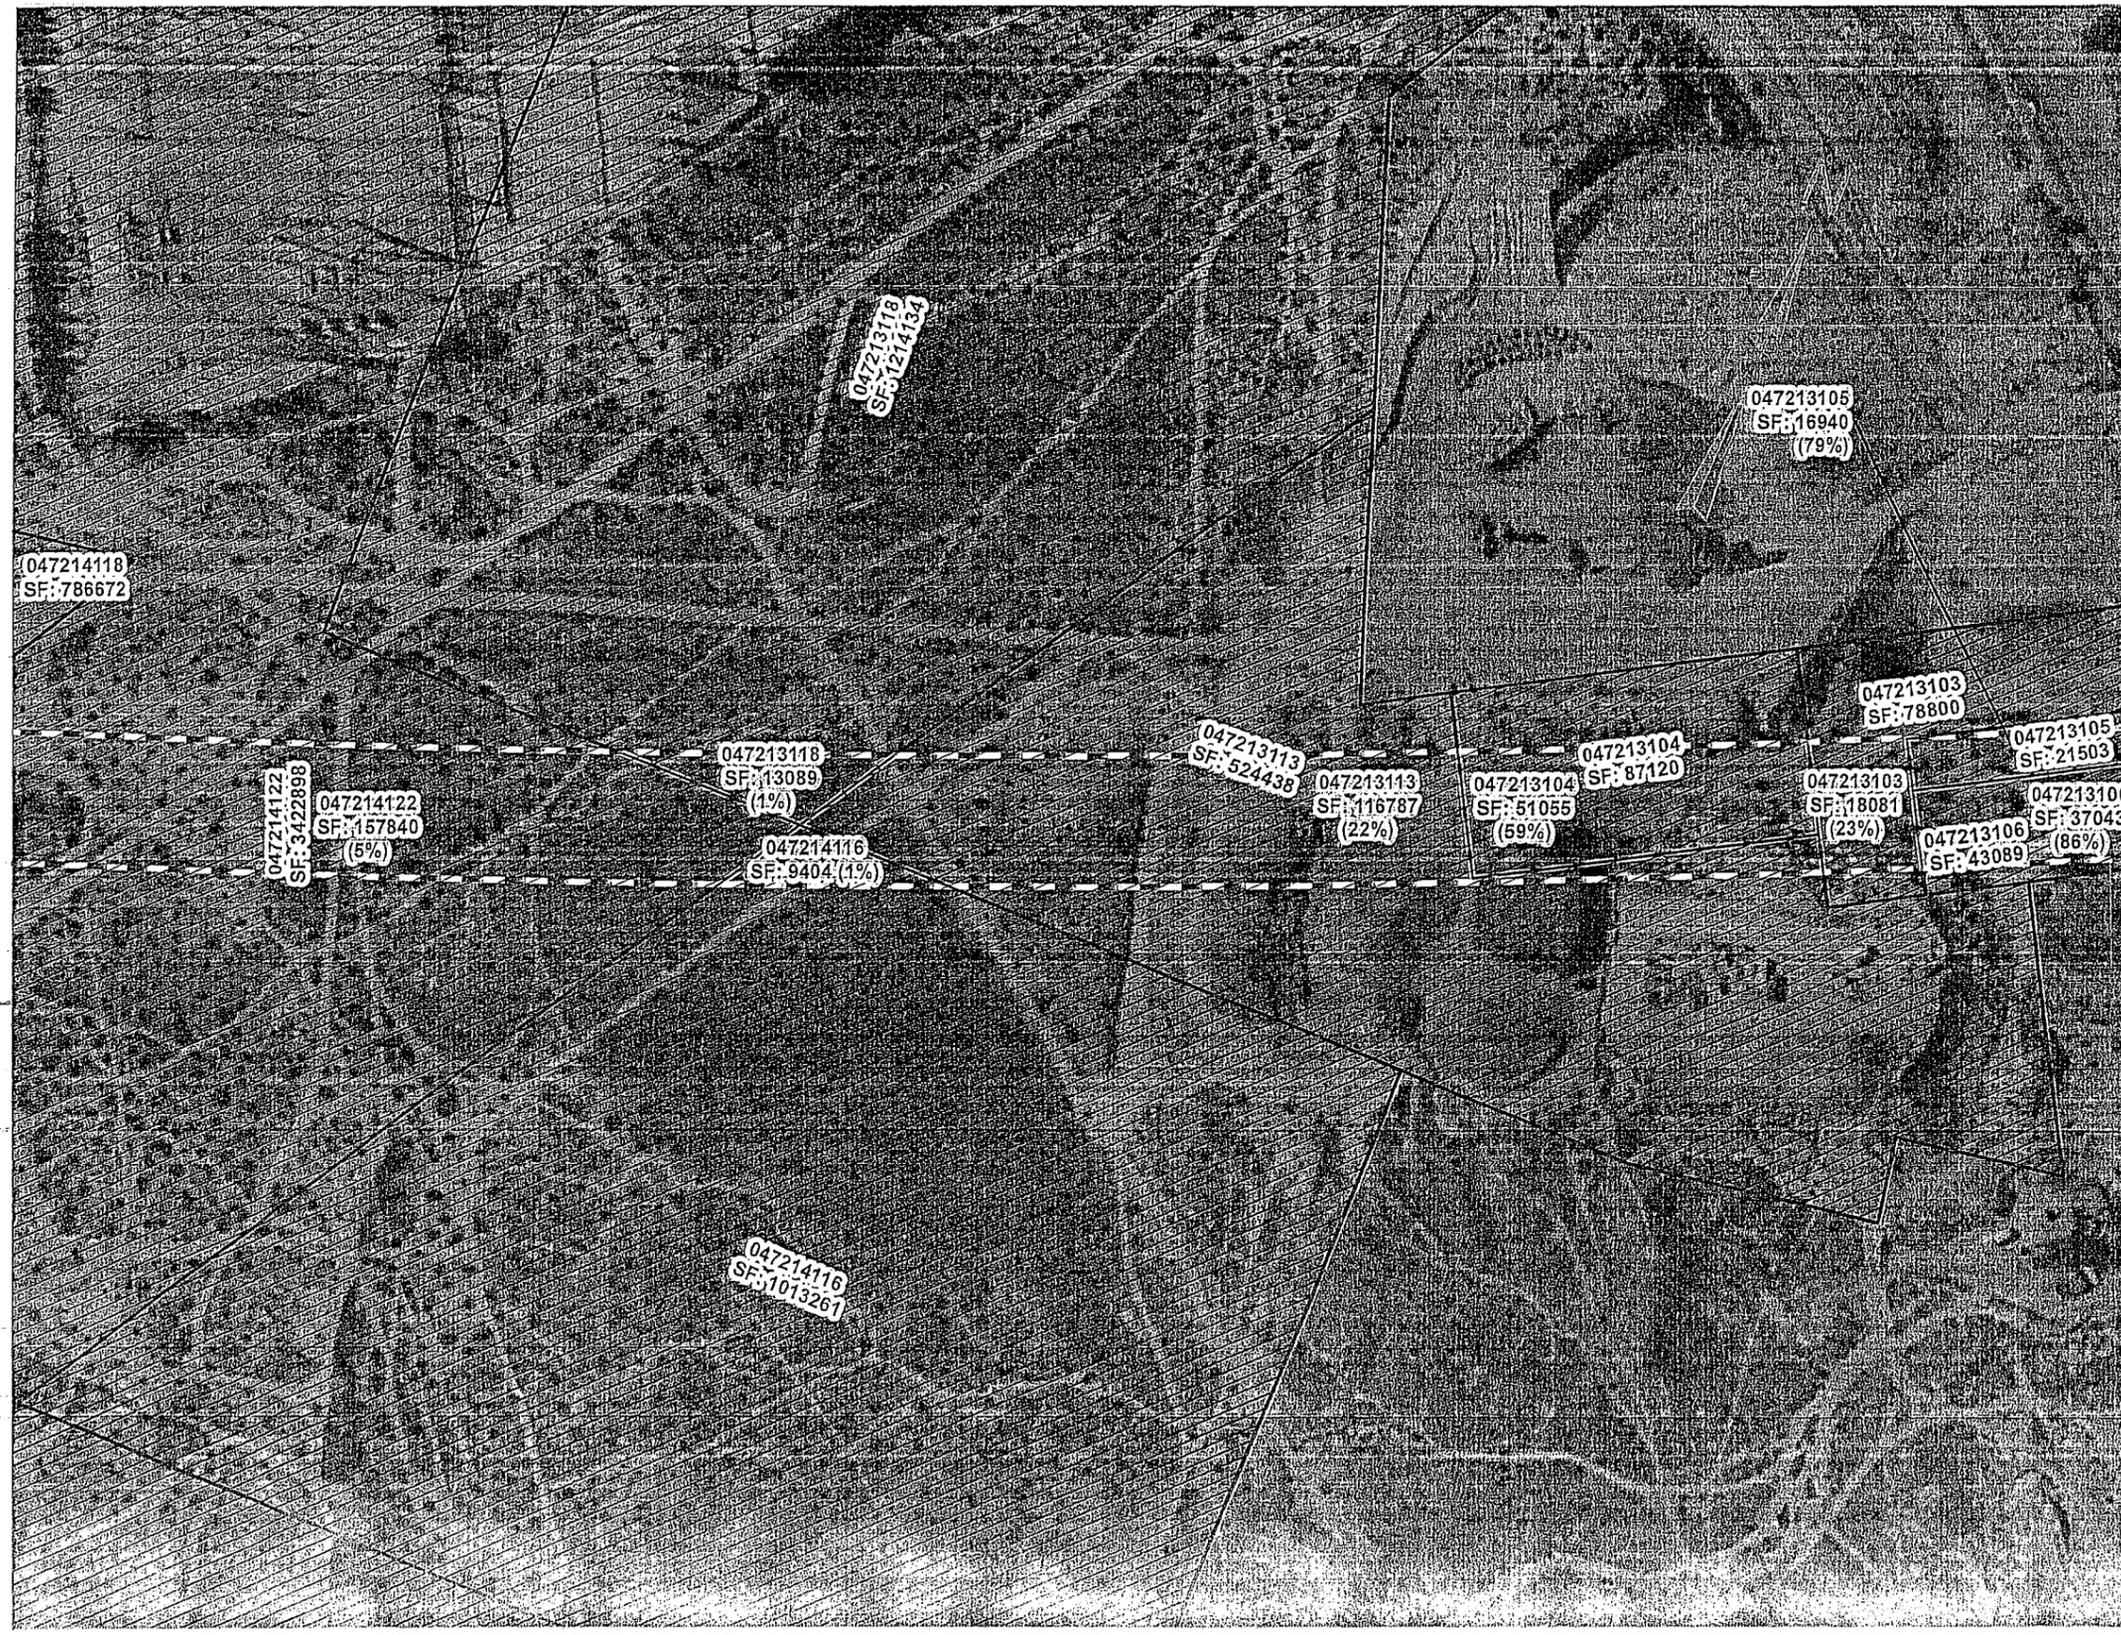

### Legend

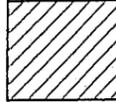-  Parcels Affected
-  Parcels Take
-  Proposed RW

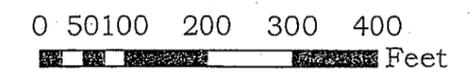


Scale 1" = 200'




# HDC SEGMENT 8d HSR

Sheet 6  
Date: 12/17/2013

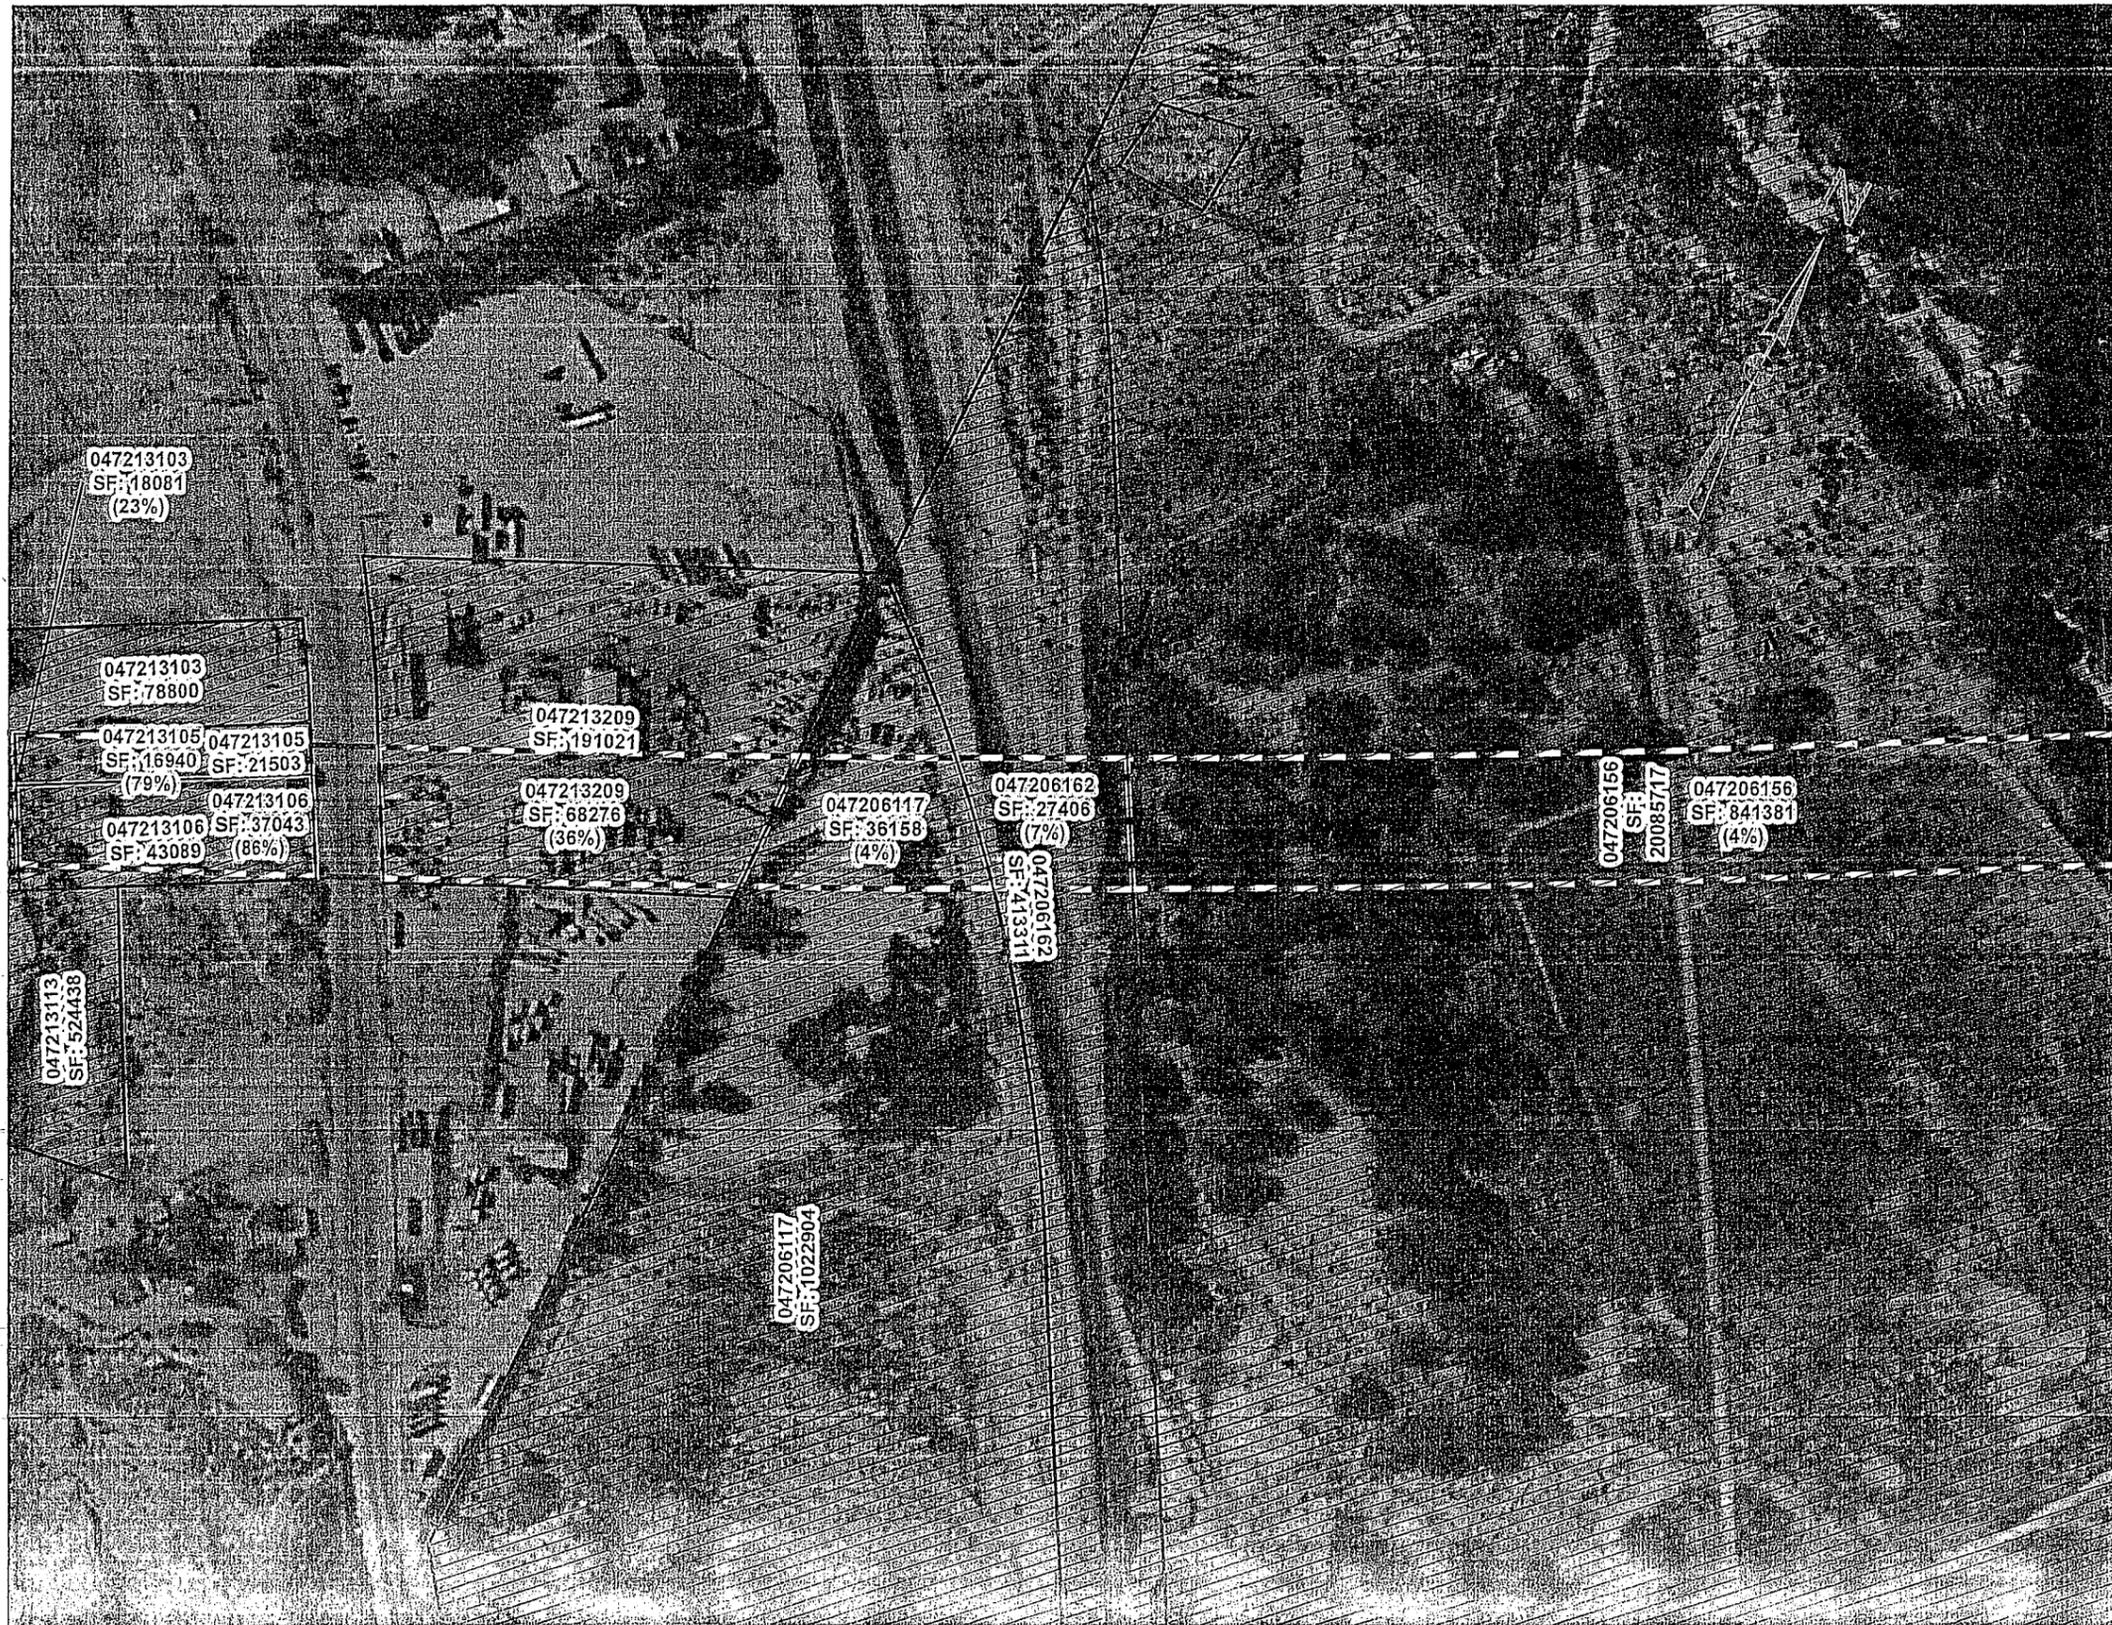


## Legend

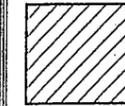

Parcels Affected

Parcels Take

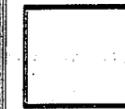

Proposed RW


0 50 100 200 300 400  
Feet

Scale 1" = 200'




# HDC SEGMENT 8d HSR

Sheet 7  
Date: 12/17/2013

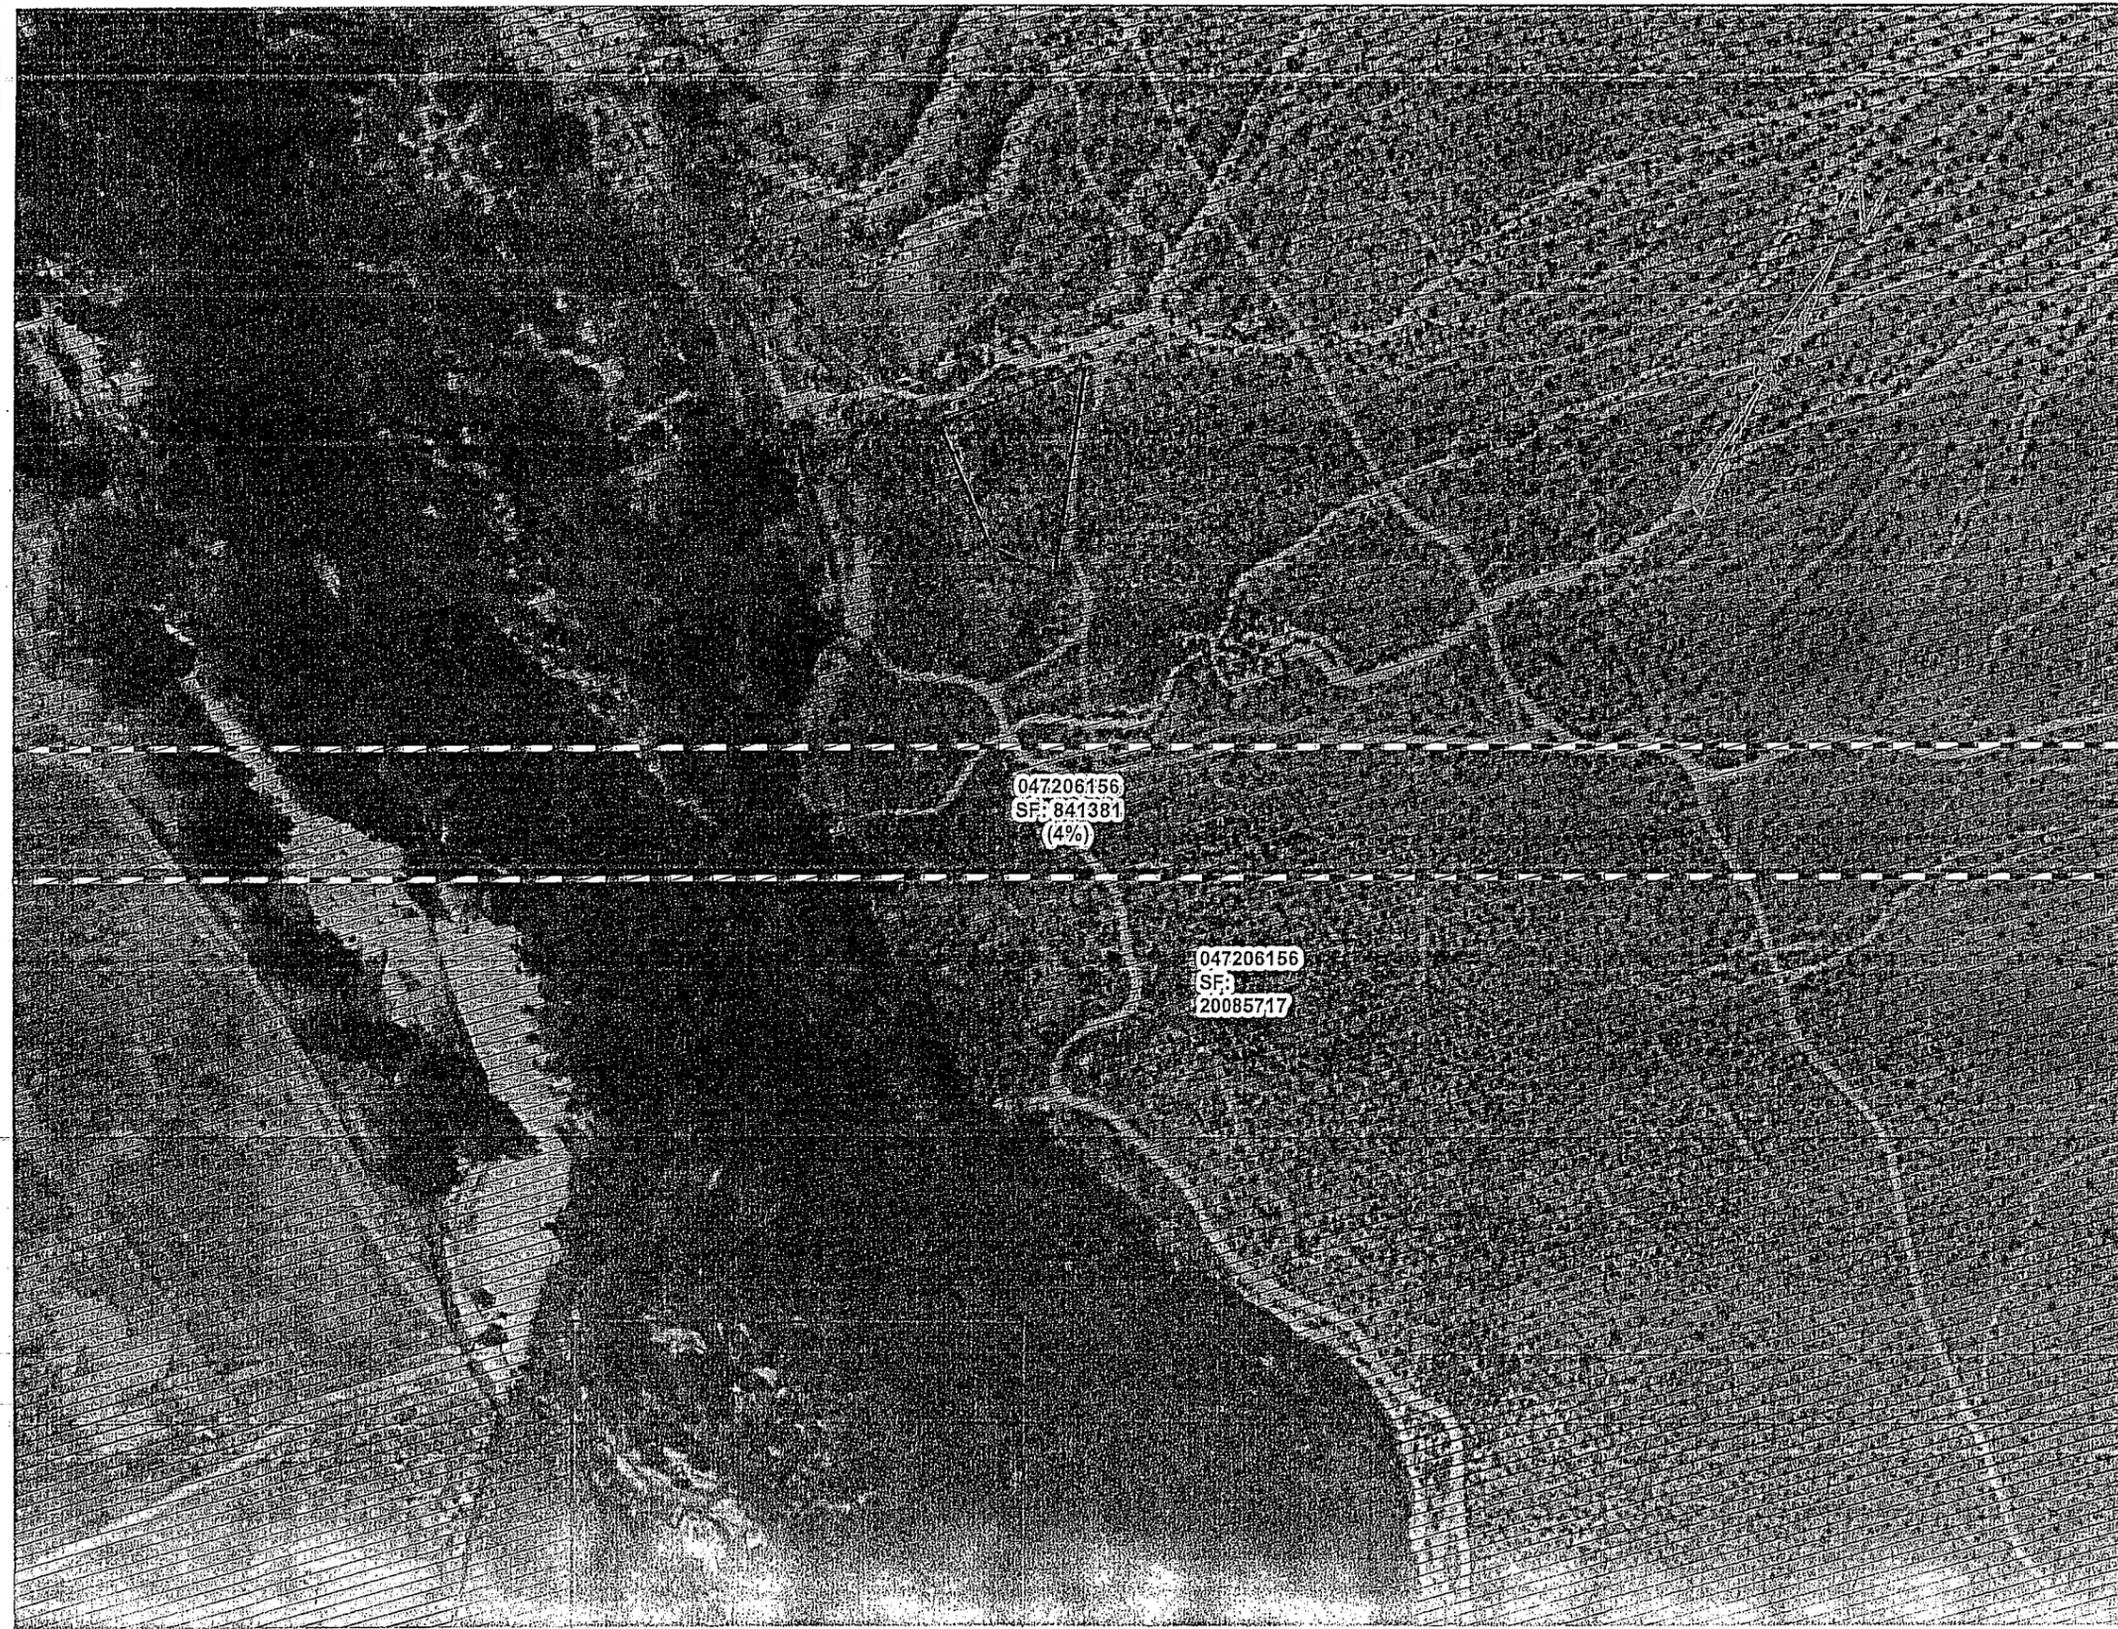

## Legend

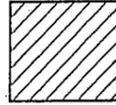 Parcels Affected

Parcels Take

 Proposed RW


0 50 100 200 300 400  
Feet

Scale 1" = 200'





# HDC SEGMENT 8d HSR

Sheet 8  
Date: 12/17/2013

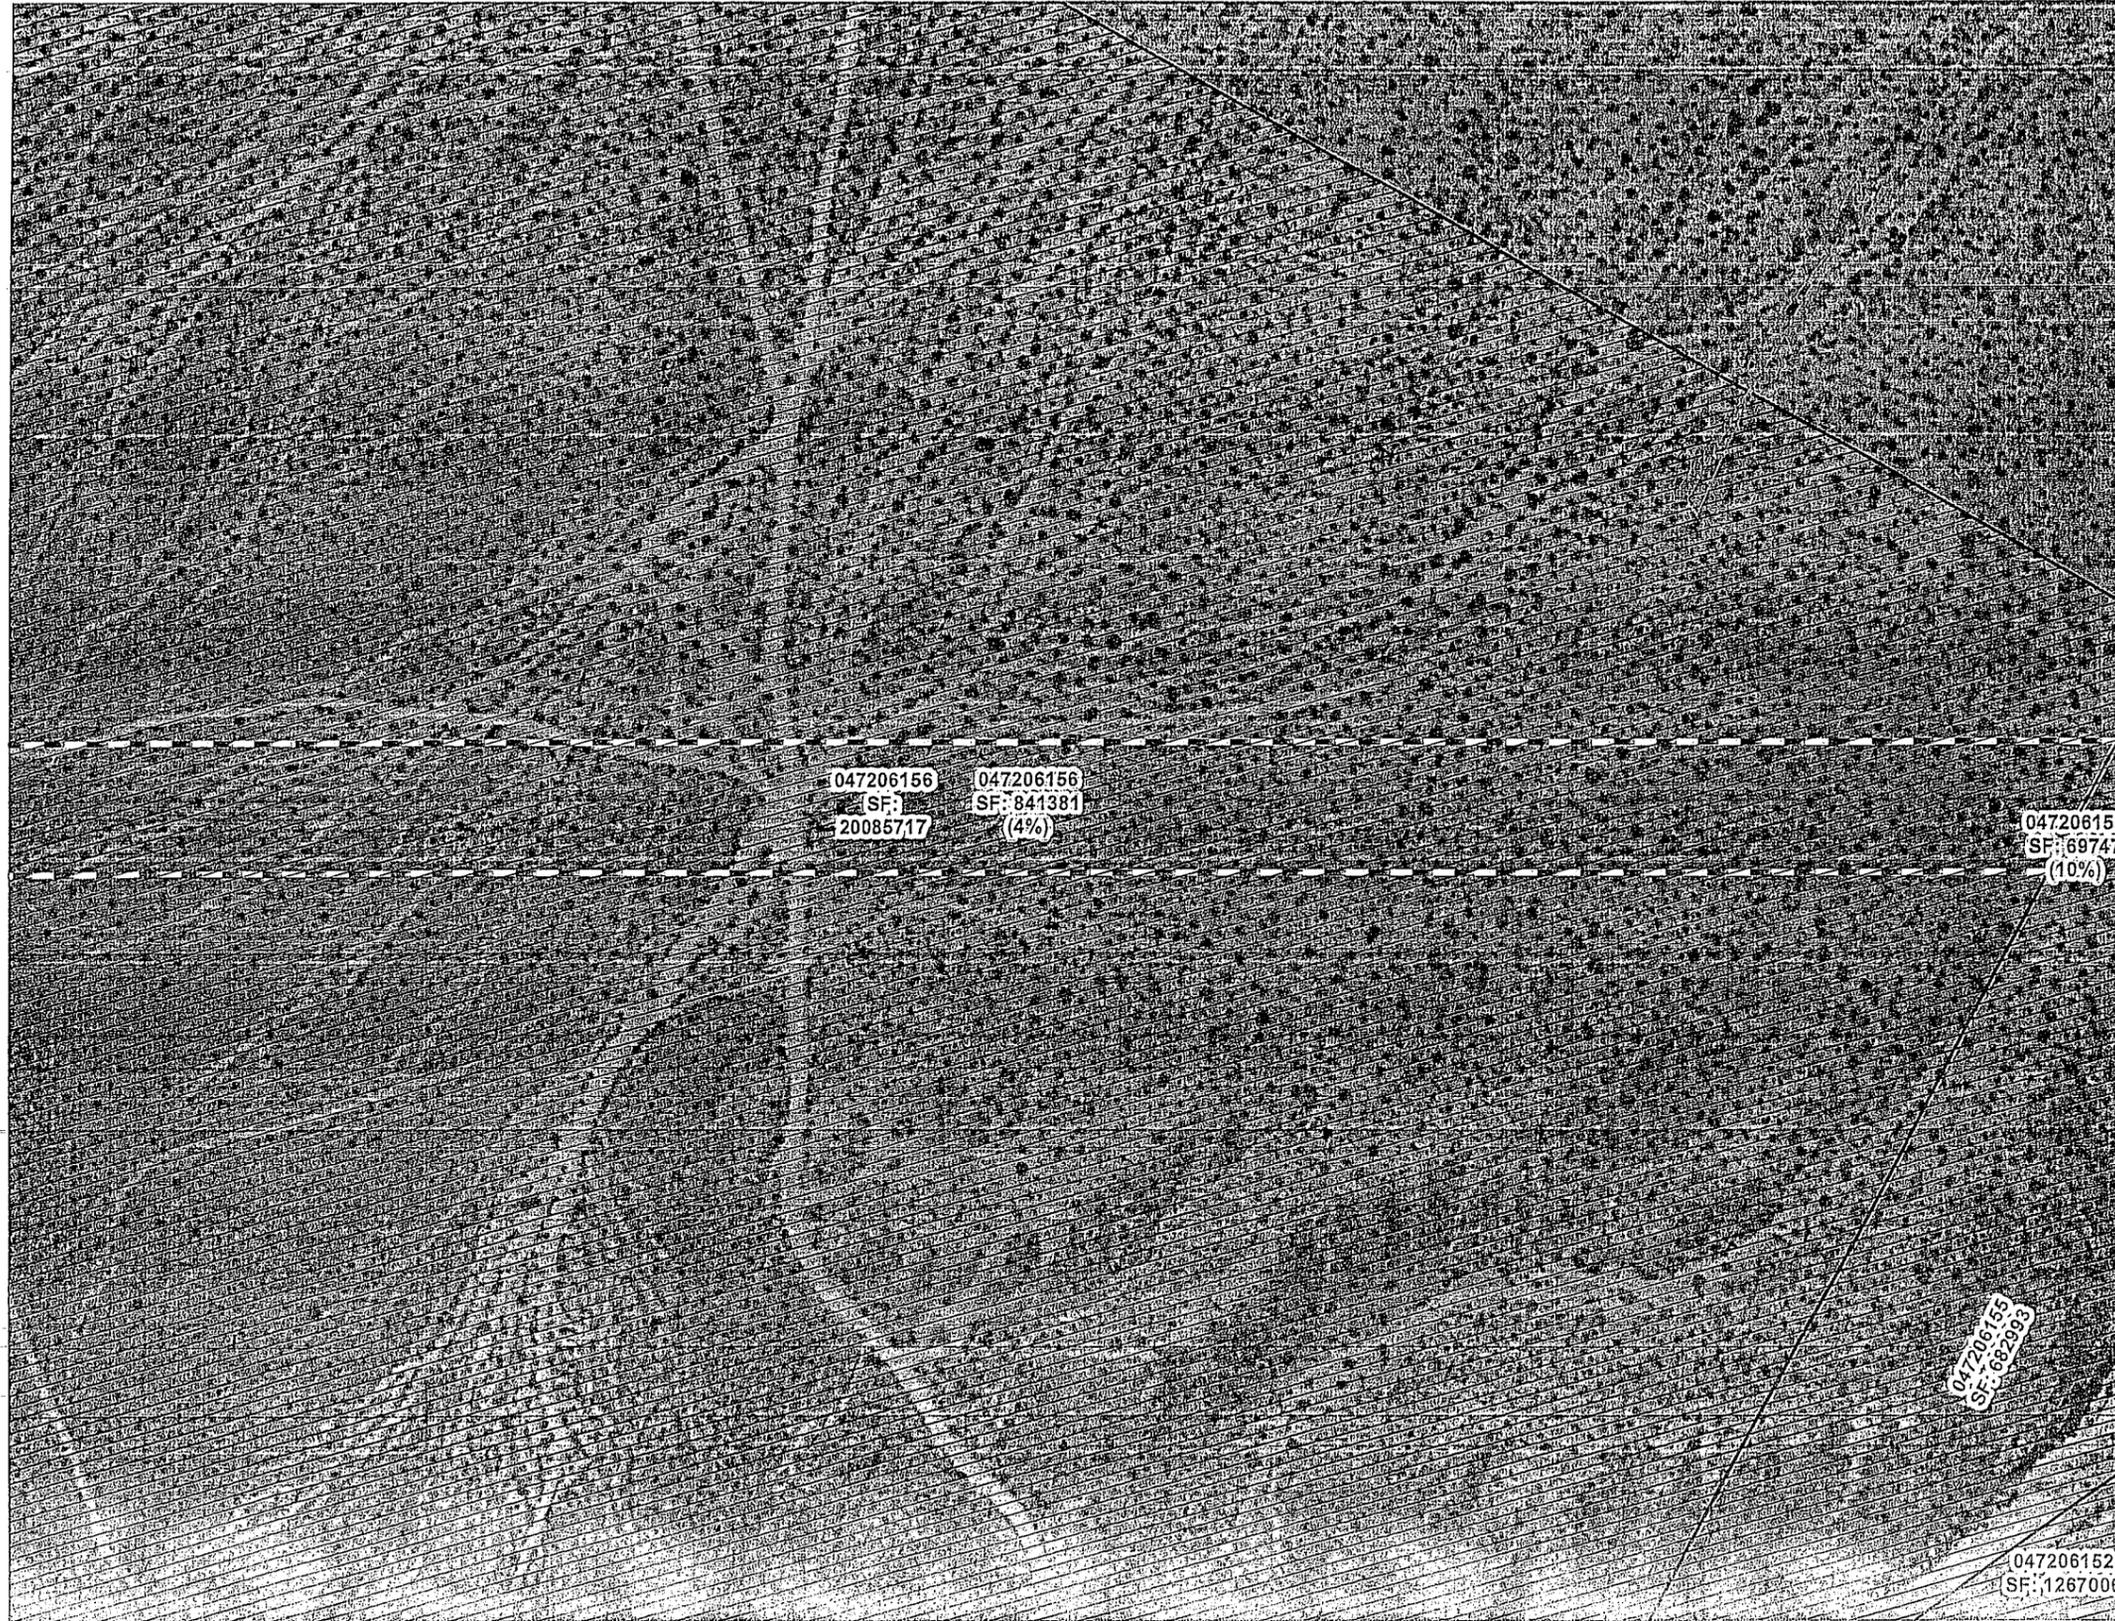

## Legend

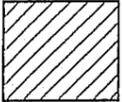-  Parcels Affected
-  Parcels Take
-  Proposed RW

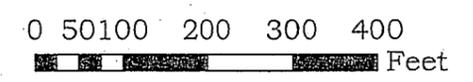


Scale 1" = 200'




# HDC SEGMENT 8d HSR

Sheet 9  
Date: 12/17/2013

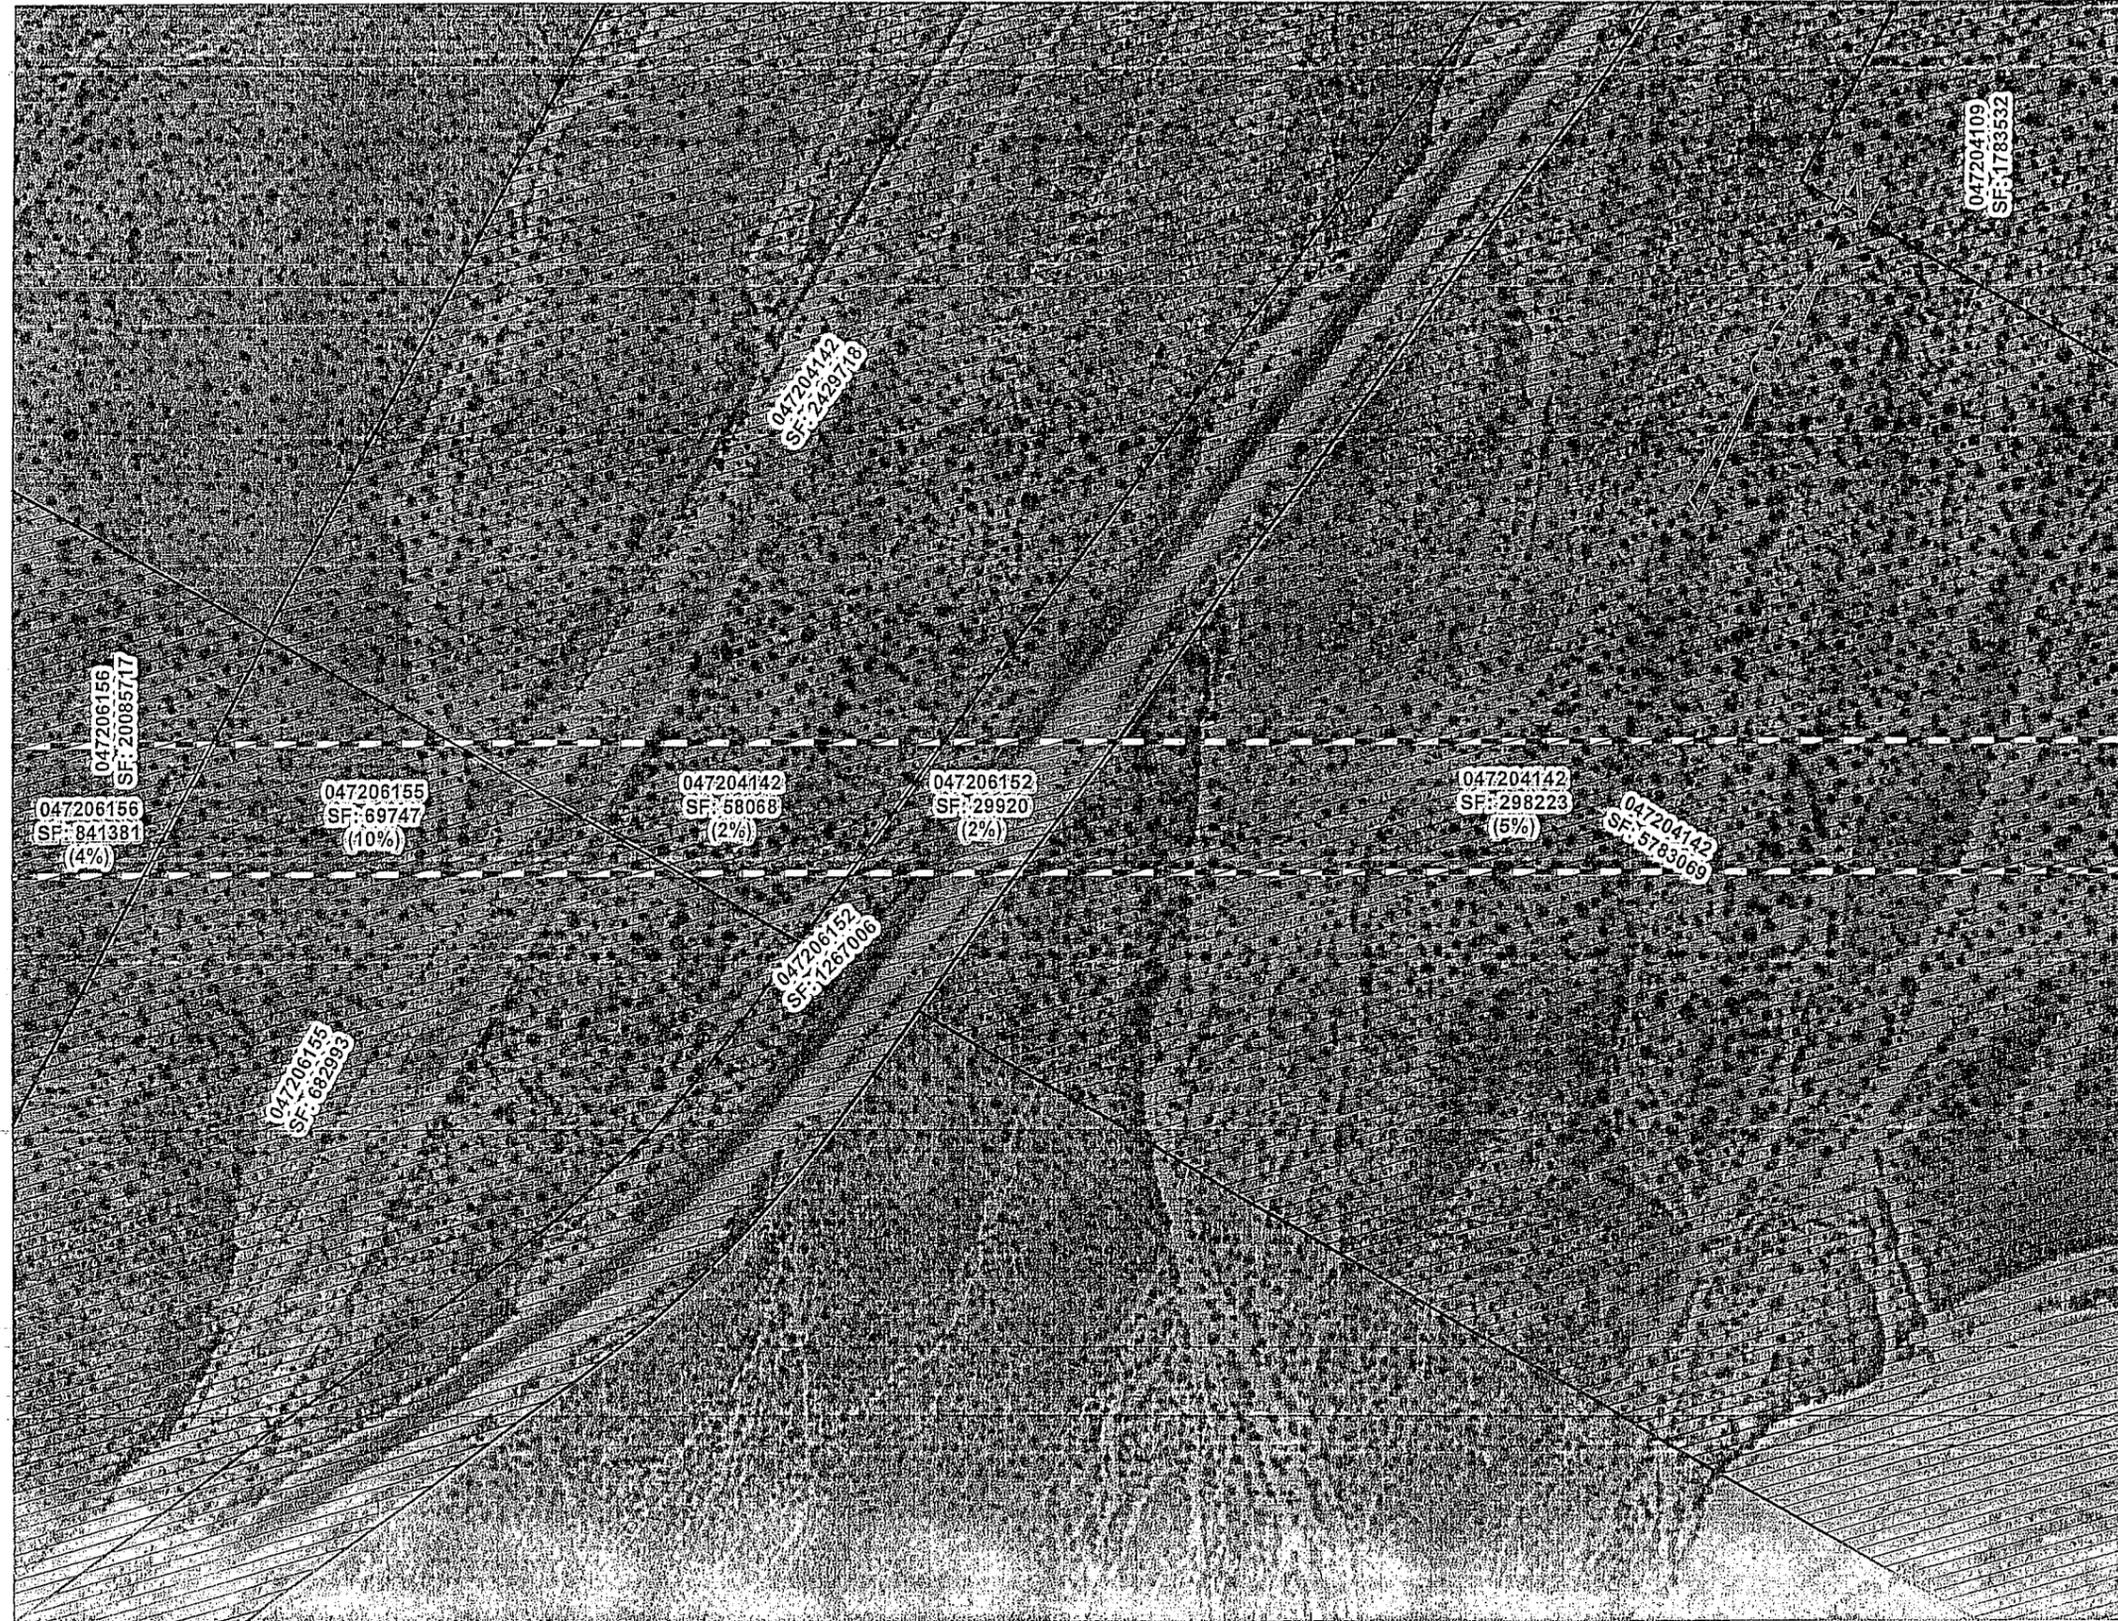

## Legend

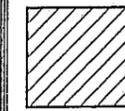


Parcels Affected

Parcels Take



Proposed RW

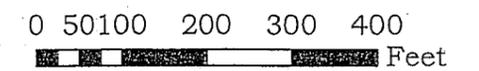

Scale 1" = 200'






# HDC SEGMENT 8d HSR

Sheet 10  
Date: 12/17/2013



### Legend

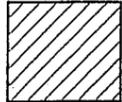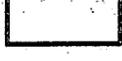-  Parcels Affected
-  Parcels Take
-  Proposed RW

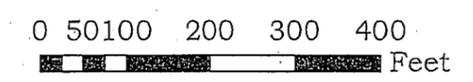

Scale 1" = 200'




# HDC SEGMENT 8d HSR

Sheet 11  
Date: 12/17/2013



### Legend

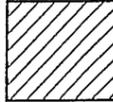-  Parcels Affected
-  Parcels Take
-  Proposed RW

047204126  
SF: 44998  
(10%)

047204122  
SF: 172406  
(10%)

047204122  
SF: 178799

047204128  
SF: 416641

047204127  
SF: 416518

047204128  
SF: 416393

047204129  
SF: 416272

047204104  
SF: 892441

047204102  
SF: 5377429


047204102  
SF: 112701  
(2%)

047203164  
SF: 282  
(0%)

047203164  
SF: 163218

047203165  
SF: 386547  
(10%)

047203165  
SF: 374413

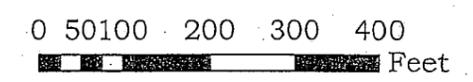

Scale 1" = 200'



# HDC SEGMENT 8d HSR

Sheet 12  
Date: 12/17/2013



## Legend

-  Parcels Affected
-  Parcels Take
-  Proposed RW

0 50 100 200 300 400 Feet

Scale 1" = 200'




# HDC SEGMENT 8d HSR

Sheet 13


Date: 12/17/2013




## Legend

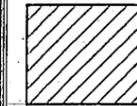 Parcels Affected

 Parcels Take

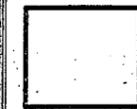 Proposed RW

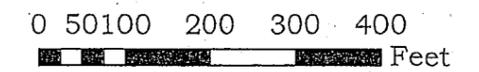

Scale 1" = 200'




# HDC SEGMENT 8d HSR

Sheet 14

Date: 12/17/2013



## Legend

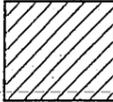 Parcels Affected

Parcels Take

 Proposed RW

0 50 100 200 300 400  
Feet

Scale 1" = 200'





# HDC SEGMENT 8d HSR

Sheet 15  
Date: 12/17/2013



## Legend

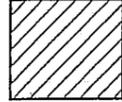-  Parcels Affected
-  Parcels Take
-  Proposed RW

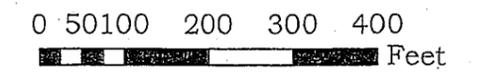


Scale 1" = 200'





# HDC SEGMENT 8d HSR

Sheet 16  
Date: 12/17/2013

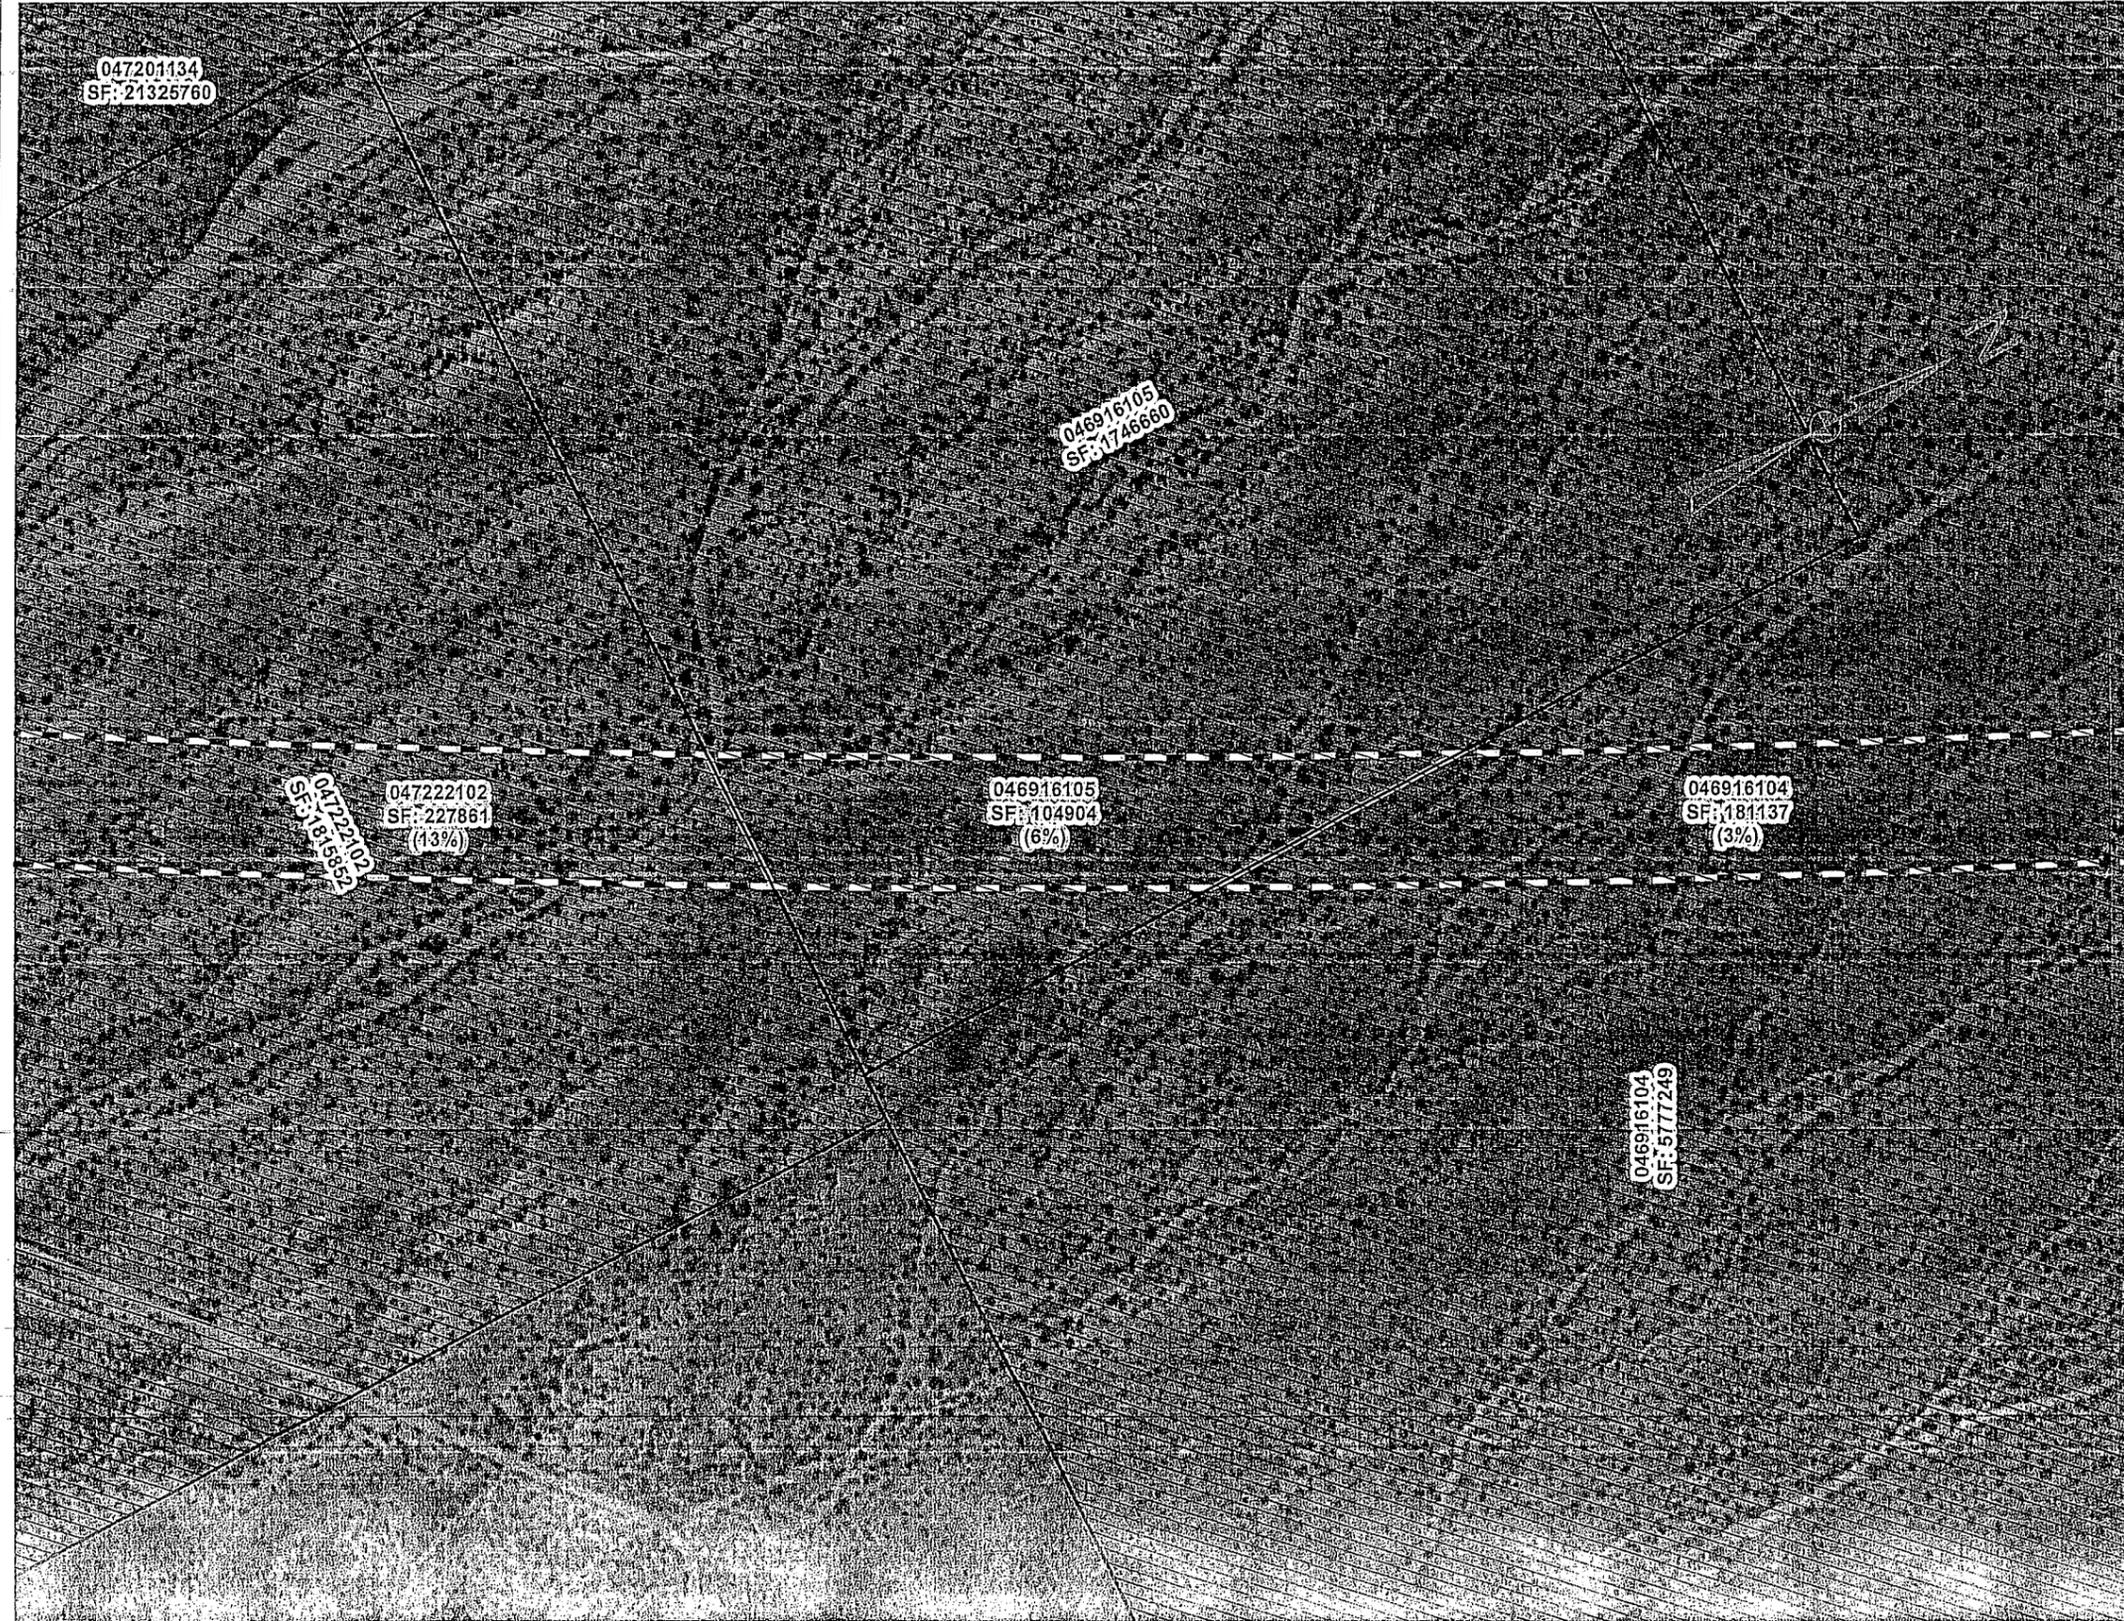

### Legend

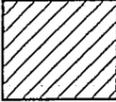 -  Parcels Affected
-  Parcels Take
-  Proposed RW

047222101  
SF: 1715153


047222102  
SF: 227864  
(13%)

046916105  
SF: 1746660

046916105  
SF: 104904  
(6%)

046916104  
SF: 181137  
(3%)

046916104  
SF: 577249

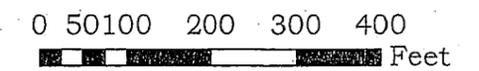


Scale 1" = 200'




# HDC SEGMENT 8d HSR

Sheet 17

Date: 12/17/2013

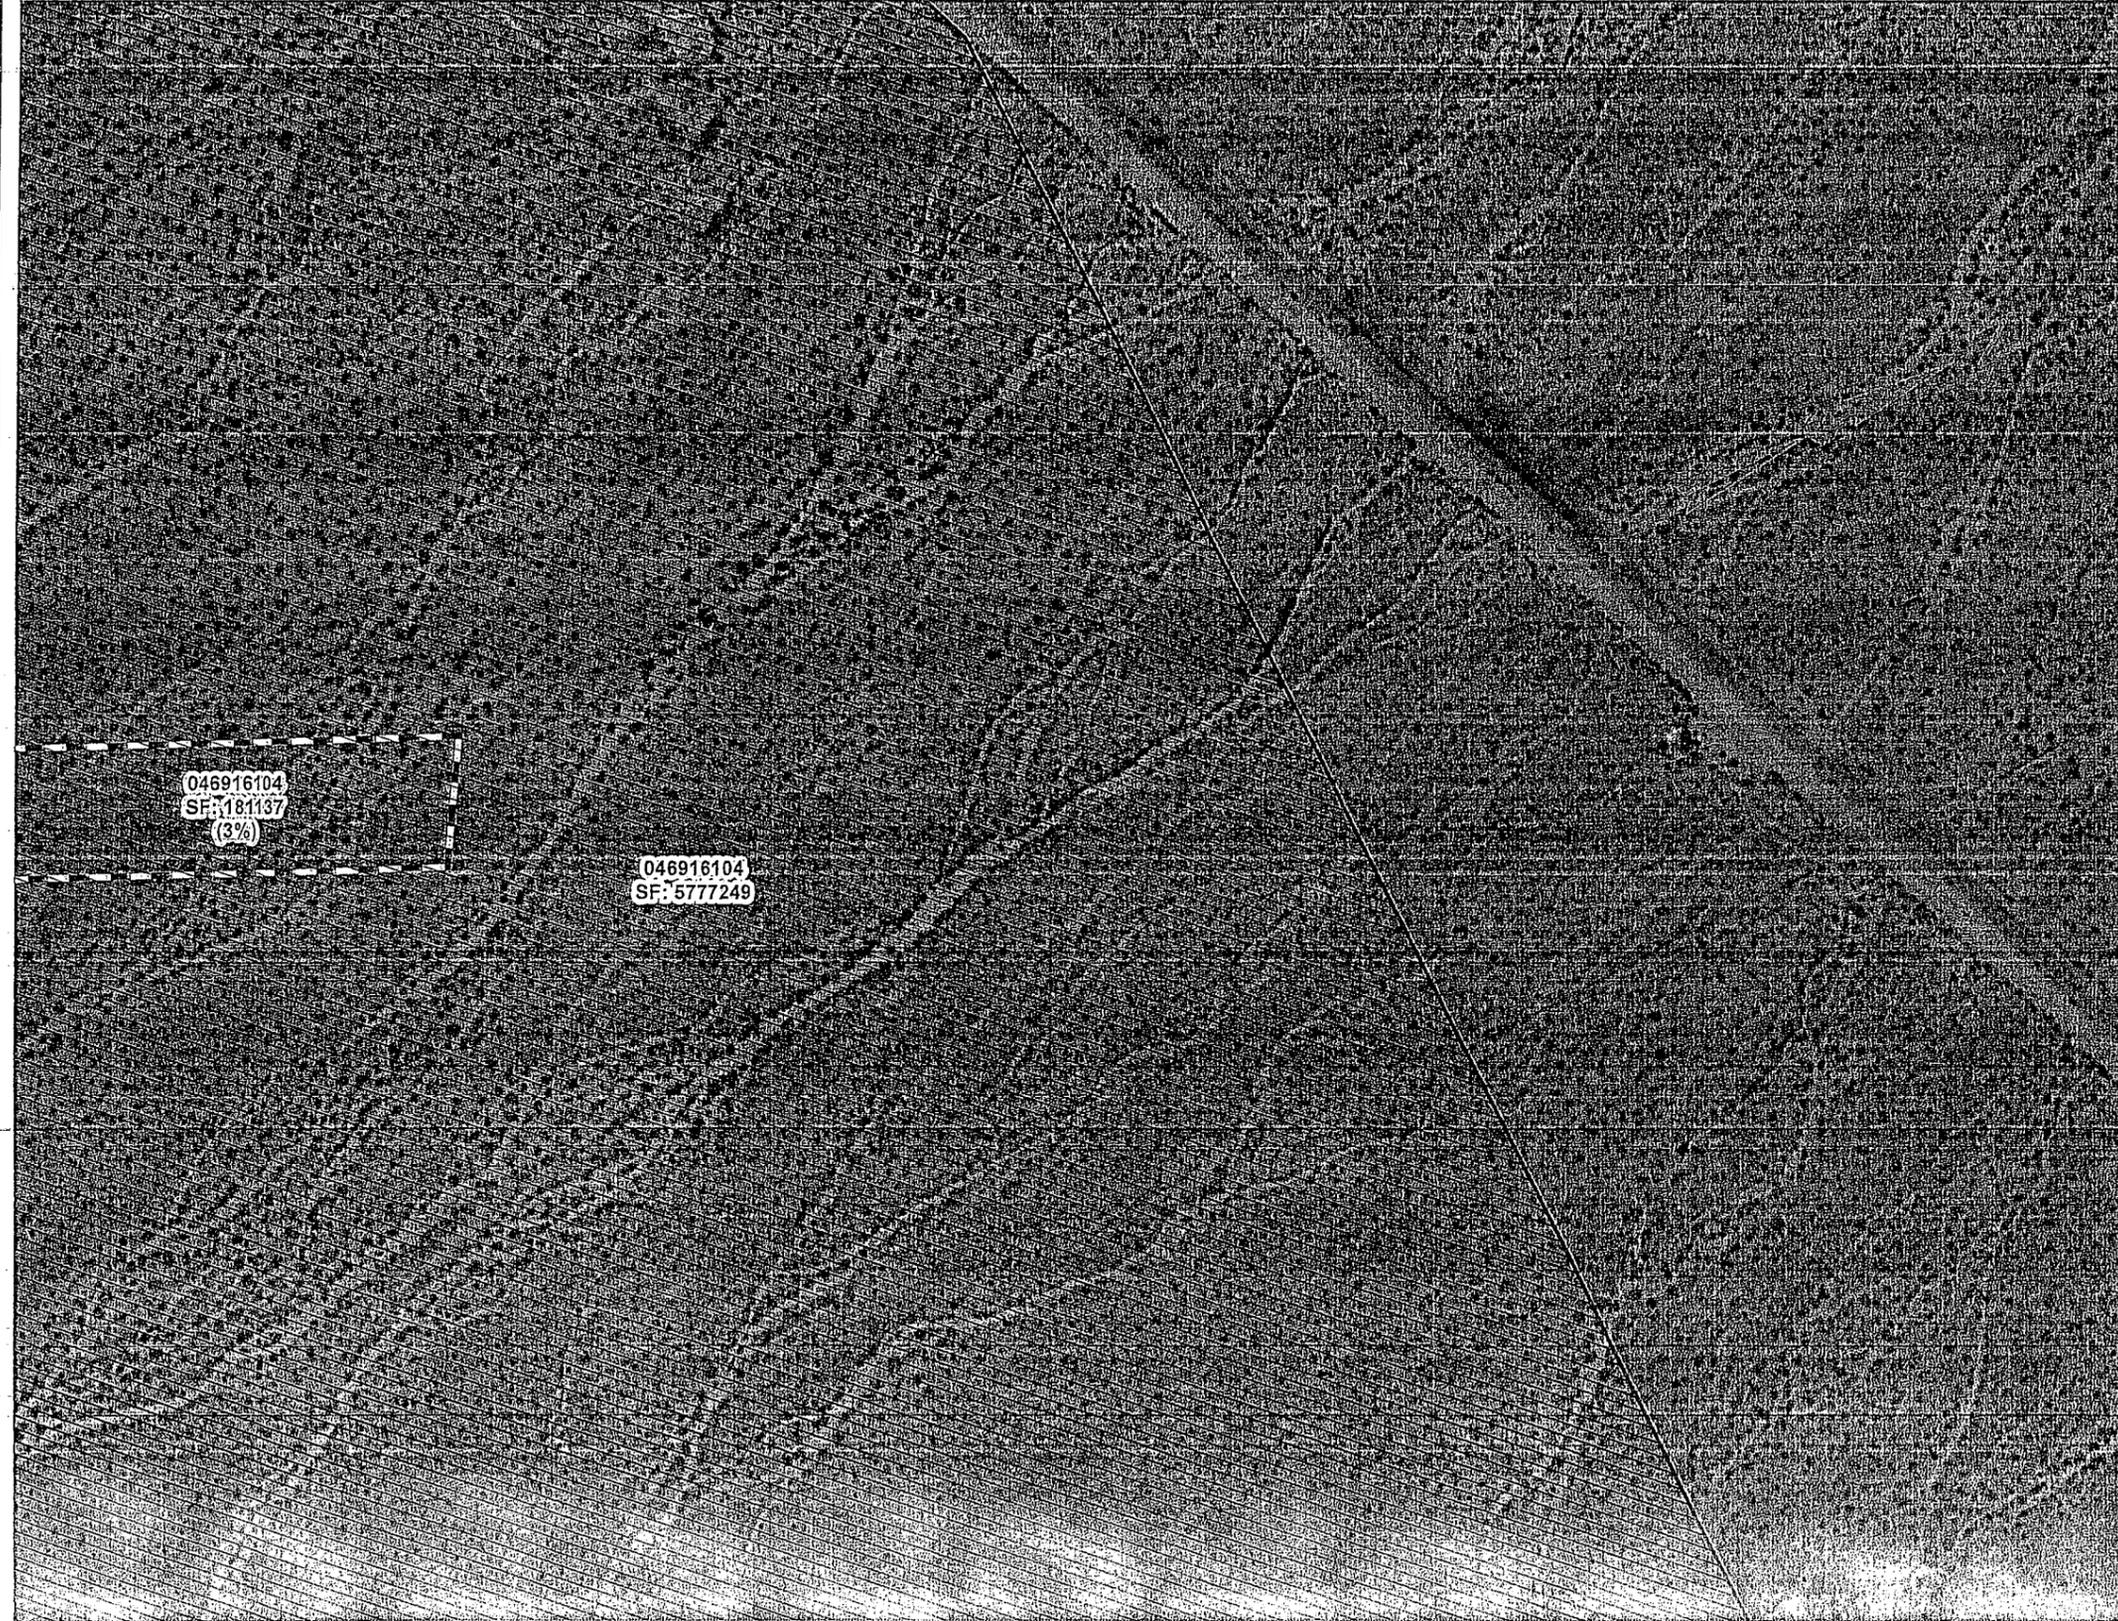


## Legend

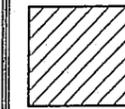


Parcels Affected

Parcels Take

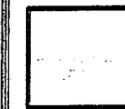

Proposed RW

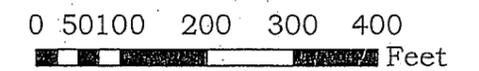

Scale 1" = 200'

AIN	Option	TakeSQFT	ParcelSQFT	TakePercen	OWNER_NAME	OWNER_ADDR	OWNER_ZONE	IndexPage
039401127	Segment8d_HSR	39861	2420095		2 RANCHO TIERRA LLC	4370 LA JOLLA VILLAGE DR STE 960	SAN DIEGO CA 92122	[1]
039508206	Segment8d_HSR	8153	17983		45 KRAMER, PAUL T	13708 S GRIDER AVE	HAWTHORNE CA 90250	[2]
039501308	Segment8d_HSR	14212	17978		79 VILLANO, MERCEDES P	1277 SUNSET AVE	PERRIS CA 92571	[2]
039501109	Segment8d_HSR	11516	21357		54 CARBONE, PACE C	129 MANNING	VICTORVILLE CA 92392	[1]
039501208	Segment8d_HSR	17866	18563		96 BARBA, SANDRA	16821 MANNING ST	VICTORVILLE CA 92394	[1, 2]
039501327	Segment8d_HSR	13156	24345		54 DOUGLAS, SAMUEL	14798 MELBA CT	VICTORVILLE CA 92392	[2]
039501326	Segment8d_HSR	10791	19537		55 MILSON, DANIEL G	14812 MELBA CT	VICTORVILLE CA 92394	[2]
039501325	Segment8d_HSR	9816	19854		49 CAVATAIO, JOHN J TR	1880 LUY ST	MONTEREY PARK CA 91755	[2]
039501324	Segment8d_HSR	10906	19834		55 CHAVEZ, JOSEPH C	14836 MELBA CT	VICTORVILLE CA 92392	[2]
039501139	Segment8d_HSR	46578	326996		14 SAN BERNARDINO CO FLOOD CONTROL DIST	825 E THIRD ST	SAN BERNARDINO CA 92415	[1]
039501211	Segment8d_HSR	2744	22712		12 JACKSON, DAVID	25122 WILKES PL	LAGUNA HILLS, CA	[2, 1]
039501212	Segment8d_HSR	1676	29559		6 OLDENKOTT, CARY	19367 SAINT TIMOTHY CT	APPLE VALLEY CA 92307	[2]
039501301	Segment8d_HSR	8557	26297		33 HARA, HARUKO	1651 LILIHA ST APT 22	HONOLULU HI 96817	[2]
039501302	Segment8d_HSR	3117	27986		11 N R L L INC	9 GOODYEAR	IRVINE CA 92618	[2]
039501303	Segment8d_HSR	15139	32899		46 N R L L INC	1416 E TUJUNGA AVE	BURBANK CA 91501-1142	[2]
039501304	Segment8d_HSR	7864	18000		44 ABOOD, THEODORA M	9017 RUPP CT	SANTEE CA 92071	[2]
039501305	Segment8d_HSR	9123	18002		51 DANIELS FAMILY TRUST 1-24-07	3184 W 111 TH PL	INGLEWOOD CA 90303	[2]
039501307	Segment8d_HSR	12955	22831		57 BLANCHE, VICENTE A	10150 NOTTINGHAM AVE	WESTMINSTER CA 92682	[2]
039508208	Segment8d_HSR	21373	21529		99 R & A FAMILY TR 3-15-10	PO BOX 9943	SAN BERNARDINO CA	[2]
039508301	Segment8d_HSR	13079	20794		63 MACIEL, VANESSA A PAXTIAN	16839 ODELL AVE	VICTORVILLE CA 92392	[2]
039508303	Segment8d_HSR	8257	18900		44 PARI, MAHYAR K	245 S CANON DR	BEVERLY HILLS CA 90212	[2, 3]
039508304	Segment8d_HSR	6417	18901		34 OSHIRO, YEIKI	8164 SIERRA BONITA	SOUTH SAN GABRIEL CA	[2, 3]
039508305	Segment8d_HSR	4508	18903		24 OSHIRO, YEIKI	8164 SIERRA BONITA	SOUTH SAN GABRIEL CA	[3, 2]
039508306	Segment8d_HSR	2556	18904		14 WEBER, WILLIAM R	15075 RANCHO RD	VICTORVILLE CA 92392	[3]
039508307	Segment8d_HSR	622	18905		3 KREJCKANT, RICHARD E	15091 RANCHO RD	VICTORVILLE CA 92394	[3]
039501306	Segment8d_HSR	13127	19616		67 LOVELACE, WILLIAM V LIVING TR 12/23/	14865 RANCHO RD	VICTORVILLE CA 92394	[2]
039501103	Segment8d_HSR	18265	20272		90 PINEDO, JOSE S	1729 LOWELL ST	RIALTO CA 92377	[1]
039508207	Segment8d_HSR	18820	20480		92 PAXTON, JOHNATHAN	14468 CHAMBERLAIN DR	VICTORVILLE CA 92394	[2]
039508302	Segment8d_HSR	9032	17848		51 FRALEY, ANGELA	15013 RANCHO RD	VICTORVILLE CA 92394	[2]
039508209	Segment8d_HSR	4137	19768		21 THOMAS, KENNETH R	16830 ODELL AVE	VICTORVILLE CA 92394	[2]
039501111	Segment8d_HSR	2068	18574		11 NGUYEN, STEFAN	888 VALENCIA DR	MILPITAS, CA	[1, 2]
039501213	Segment8d_HSR	17533	23480		75 SISON, EDITH A	3595 INLAND EMPIRE BLVD BLDG 3	ONTARIO CA	[2, 1]
039501209	Segment8d_HSR	5455	19887		27 MALONE, DARLINE	16835 MANNING ST	VICTORVILLE CA 92394	[1, 2]
039501104	Segment8d_HSR	14943	23112		65 RICE, CRAIG A	16831 ELEVADO RD	VICTORVILLE CA 92392	[1]
039501323	Segment8d_HSR	757	21626		4 TAPPEN, TIMOTHY	14850 MELBA CT	VICTORVILLE CA 92394	[2]
039501214	Segment8d_HSR	15989	26926		59 QUINONES, DAVID H	16836 MELBA AVE	VICTORVILLE CA 92394	[2]
039501110	Segment8d_HSR	16179	19021		85 DRAPER, DAVID H	13471 SHAWNEE RD	APPLE VALLEY CA 92308	[1]
039501328	Segment8d_HSR	9128	25672		36 FONSECA, EDDIE H	16819 MELBA AVE	VICTORVILLE CA 92394	[2]
039501207	Segment8d_HSR	8037	18914		42 MASON, RICHARD T	16807 MANNING ST	VICTORVILLE CA 92394	[2, 1]
039501139	Segment8d_HSR	46578	326996		14 SAN BERNARDINO CO FLOOD CONTROL DIST	825 E THIRD ST	SAN BERNARDINO CA 92415	[1]
039401111	Segment8d_HSR	75649	1281774		6 CITY OF LOS ANGELES	P O BOX 51111	LOS ANGELES CA	[1]
039401124	Segment8d_HSR	71245	1822426		4 K HOVNANIAN AT VICTORVILLE LLC	1500 S HAVEN STE 100	ONTARIO CA 91764	[1]
047201134	Segment8d_HSR	714310	21325760		3 COUNTY OF SAN BERNARDINO	825 E THIRD ST RM 207	SAN BERNARDINO CA 92415-0832	[13, 14, 15]
047213209	Segment8d_HSR	68276	191021		36 COOLEY, DON TR	PO BOX 458	APPLE VALLEY, CA	[6]
047206117	Segment8d_HSR	36158	1022904		4 CEMEX CONSTRUCTION MATERIALS PACIFIC	1501 BELVEDERE RD	WEST PALM BEACH FL 33406	[6]
047204102	Segment8d_HSR	112701	5377429		2 RIVERSIDE CEMENT CO	P O BOX 51479	ONTARIO CA	[11]
047222101	Segment8d_HSR	65432	1091712		6 VICTORVILLE 23 RED LLC	11835 W OLYMPIC BLVD STE 100	LOS ANGELES CA 90064	[15]
047215177	Segment8d_HSR	6325	2594306		0 CHEN, HAI	5311 N TYLER AVE	TEMPLE CITY CA 91780	[3]
047213105	Segment8d_HSR	16940	21503		79 CITY OF LOS ANGELES	P O BOX 51111	LOS ANGELES CA	[6, 5]
047213106	Segment8d_HSR	37043	43089		86 SMITH, CLINTON C	P O BOX 1101	FREDONIA AZ	[6, 5]
047213113	Segment8d_HSR	116787	524438		22 COOLEY, DON AND TERRI TRS	PO BOX 458	APPLE VALLEY, CA	[5]

047214116	Segment8d_HSR	9404	1013262	1 COOLEY, DON AND TERRI TRS	PO BOX 458	APPLE VALLEY, CA	[5]
047213118	Segment8d_HSR	13089	1214134	1 CITY OF LOS ANGELES	P O BOX 51111	LOS ANGELES CA	[5]
047214122	Segment8d_HSR	157840	3422898	5 CITY OF LOS ANGELES	P O BOX 51111	LOS ANGELES CA	[4, 5]
047206156	Segment8d_HSR	841381	20085717	4 CEMEX CONSTRUCTION MATERIALS PACIFIC	1501 BELVEDERE RD	WEST PALM BEACH FL 33406	[6, 7, 8, 9]
047215102	Segment8d_HSR	195387	1753464	11 HAUGNESS, DOROTHY H TR	PO BOX 718	KEYSTONE SD	[3]
047213103	Segment8d_HSR	18081	78800	23 COOLEY, DON AND TERRI TRS	PO BOX 458	APPLE VALLEY, CA	[5, 6]
047201135	Segment8d_HSR	5492	145181	4 COUNTY OF SAN BERNARDINO	825 E THIRD ST RM 207	SAN BERNARDINO CA 92415-0832	[14, 15]
047214118	Segment8d_HSR	131769	786672	17 C&R INDUSTRIAL LLC	17229 GAS LINE RD	VICTORVILLE CA 92392	[4]
047201134	Segment8d_HSR	714310	21325760	3 COUNTY OF SAN BERNARDINO	825 E THIRD ST RM 207	SAN BERNARDINO CA 92415-0832	[13, 14, 15]
047222102	Segment8d_HSR	227861	1815852	13 FANCY, BRYAN J TR	976 TARENTO DR	SAN DIEGO CA 92106	[15, 16]
047213104	Segment8d_HSR	51055	87120	59 COOLEY, DON AND TERRI TRS	PO BOX 458	APPLE VALLEY, CA	[5]
047204126	Segment8d_HSR	44998	446641	10 QUINTANA, TERESA	P O BOX 572	KERMAN CA	[10, 11]
047204127	Segment8d_HSR	45847	446518	10 MANGROBANG, FRANCES	14678 HARDING ST	SAN FERNANDO CA 91340	[10]
047206155	Segment8d_HSR	69747	682993	10 MOJAVE NORTHERN RAILROAD CO	1501 BELVEDERE RD	WEST PALM BEACH FL 33406	[9, 8]
047204128	Segment8d_HSR	46755	446394	10 ARVIZU, ROSE	39809 MILAN DR	PALMDALE CA 93551	[10]
047204129	Segment8d_HSR	47105	446272	11 SAUNO, THOMAS J	15278 LAKESIDE ST	SYLMAR CA 91342	[10]
047203164	Segment8d_HSR	282	163219	0 NILES LLC	150 N MARKET ST	WICHITA KS 67202	[11]
047204104	Segment8d_HSR	17960	892441	2 LEE FAM TR 12/3/06	2529 N FALCONER WY	ORANGE CA 92867	[10]
047203165	Segment8d_HSR	386547	3744413	10 NILES LLC	150 N MARKET ST	WICHITA KS 67202	[11, 12, 13]
047204142	Segment8d_HSR	58068	2429718	2 CEMEX CONSTRUCTION MATERIALS PACIFIC	920 MEMORIAL CITY WY STE 100	HOUSTON TX 77024	[9, 9]
047204142	Segment8d_HSR	298223	5783069	5 CEMEX CONSTRUCTION MATERIALS PACIFIC	920 MEMORIAL CITY WY STE 100	HOUSTON TX 77024	[9, 9, 10]
047206152	Segment8d_HSR	29920	1267006	2 MOJAVE NORTHERN RAILROAD CO	1501 BELVEDERE RD	WEST PALM BEACH FL 33406	[9]
047204142	Segment8d_HSR	58068	2429718	2 CEMEX CONSTRUCTION MATERIALS PACIFIC	920 MEMORIAL CITY WY STE 100	HOUSTON TX 77024	[9, 9]
047204142	Segment8d_HSR	298223	5783069	5 CEMEX CONSTRUCTION MATERIALS PACIFIC	920 MEMORIAL CITY WY STE 100	HOUSTON TX 77024	[9, 9, 10]
047206155	Segment8d_HSR	69747	682993	10 MOJAVE NORTHERN RAILROAD CO	1501 BELVEDERE RD	WEST PALM BEACH FL 33406	[9, 8]
047206156	Segment8d_HSR	841381	20085717	4 CEMEX CONSTRUCTION MATERIALS PACIFIC	1501 BELVEDERE RD	WEST PALM BEACH FL 33406	[6, 7, 8, 9]
047203160	Segment8d_HSR	83903	146379	57 NILES LLC	150 N MARKET ST	WICHITA KS 67202	[13, 12]
047204122	Segment8d_HSR	172406	1787796	10 STODDARD WELLS 40 LLC	10 WALL ST	NORWALK CT 06850	[11, 10]
047214135	Segment8d_HSR	9305	298299	3 RJ & RJ ENTERPRISES	7482 ROYAL VIEW LN	OAK HILLS CA 92344	[4]
047204109	Segment8d_HSR	628	1783532	0 CITY OF VICTORVILLE	14343 CIVIC DR	VICTORVILLE CA 92392	[10]
047204142	Segment8d_HSR	58068	2429718	2 CEMEX CONSTRUCTION MATERIALS PACIFIC	920 MEMORIAL CITY WY STE 100	HOUSTON TX 77024	[9, 9]
047204142	Segment8d_HSR	298223	5783069	5 CEMEX CONSTRUCTION MATERIALS PACIFIC	920 MEMORIAL CITY WY STE 100	HOUSTON TX 77024	[9, 9, 10]
047206152	Segment8d_HSR	29920	1267006	2 MOJAVE NORTHERN RAILROAD CO	1501 BELVEDERE RD	WEST PALM BEACH FL 33406	[9]
046916104	Segment8d_HSR	181137	5777250	3 GOVERNMENT LAND	ADDRESS UNKNOWN		[16, 17]
046916104	Segment8d_HSR	181137	5777250	3 GOVERNMENT LAND	ADDRESS UNKNOWN		[16, 17]
046916105	Segment8d_HSR	104904	1746660	6 VICTORVILLE 40 ORANGE LLC	38 W OLENTANGY ST	POWELL OH 43065	[16]
047214106	Segment8d_HSR	116395	437123	27 ORO GRANDE DEVELOPMENT INC	15415 CRABAPPLE LN	VICTORVILLE CA 92394	[4, 3]
047214114	Segment8d_HSR	76551	328227	23 JUNG, DARYL & KELLY TONG LIVING TRUS	246 BARRANCA DR	MONTEREY PARK CA 91754	[3, 4]
047206162	Segment8d_HSR	27406	413311	7 ATCHISON, TOPEKA AND SANTA FE	ADDRESS UNKNOWN		[6]




# HDC SEGMENT 8c HSR

Date: 12/17/2013



## Sheets Index

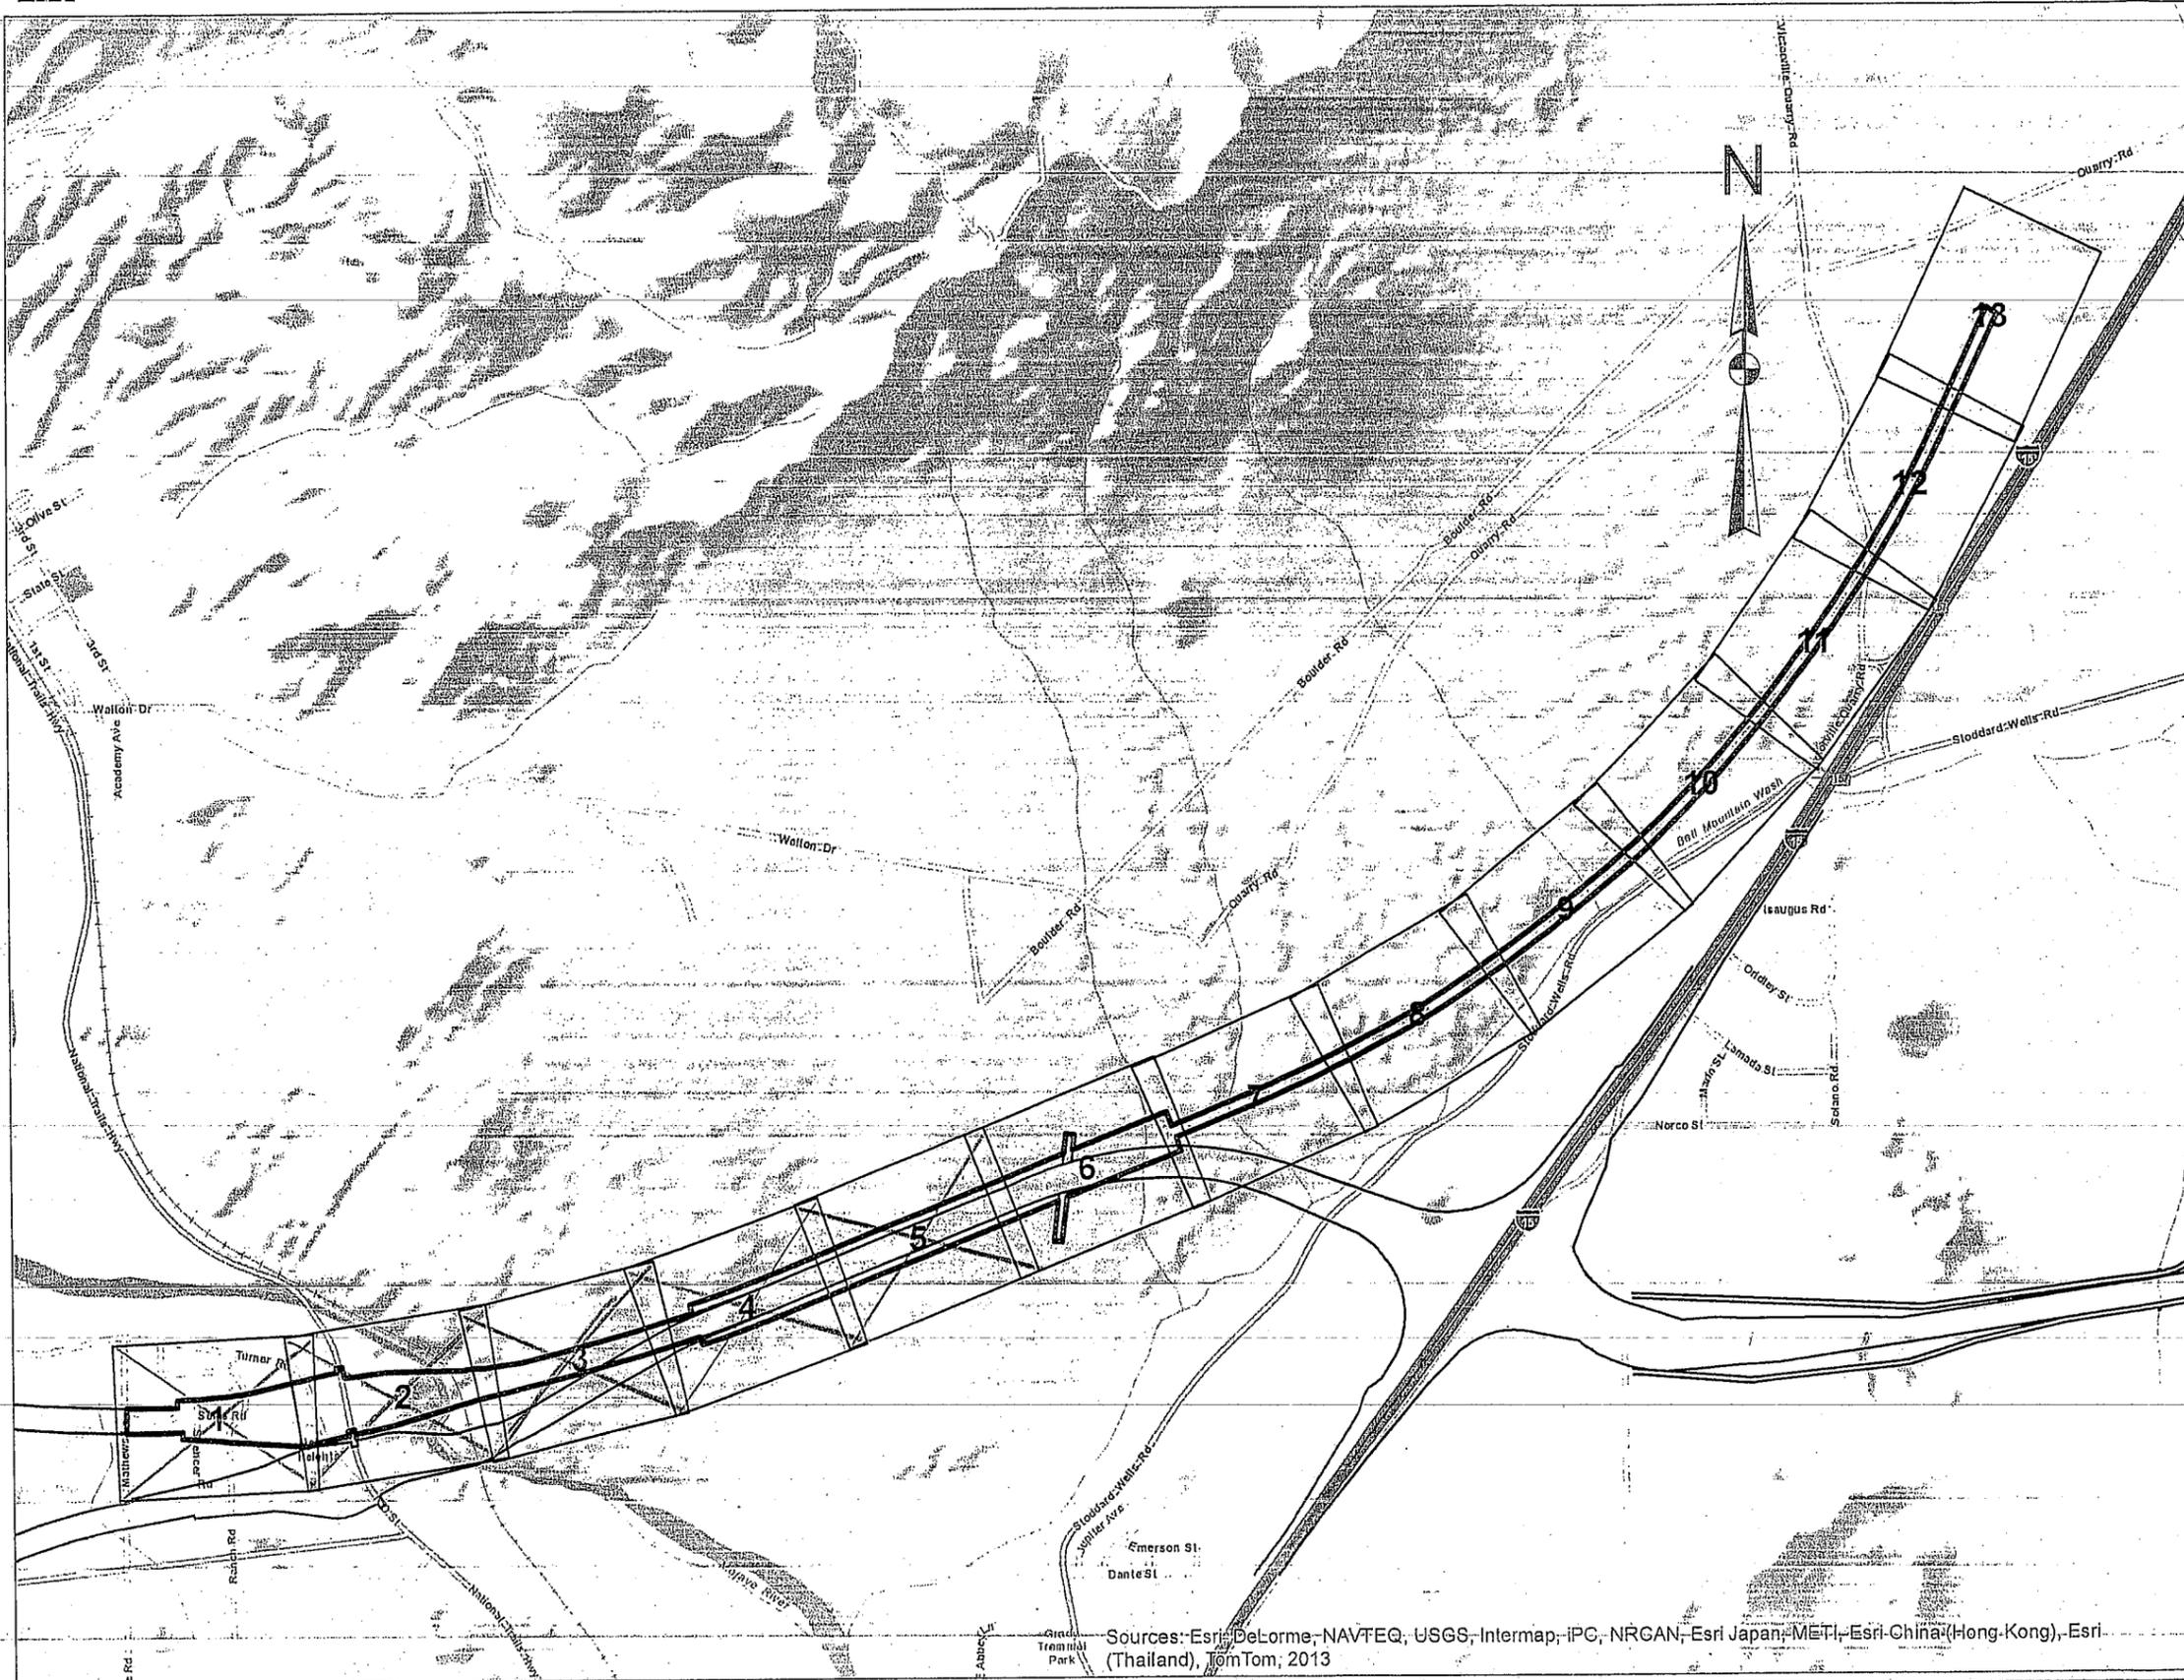

*Quarry Rd*


Sources: Esri, DeLorme, NAVTEQ, USGS, Intermap, iPC, NRCAN, Esri Japan, METI, Esri China (Hong Kong), Esri (Thailand), TomTom, 2013



# HDC SEGMENT 8c HSR


Sheet 6

Date: 12/17/2013

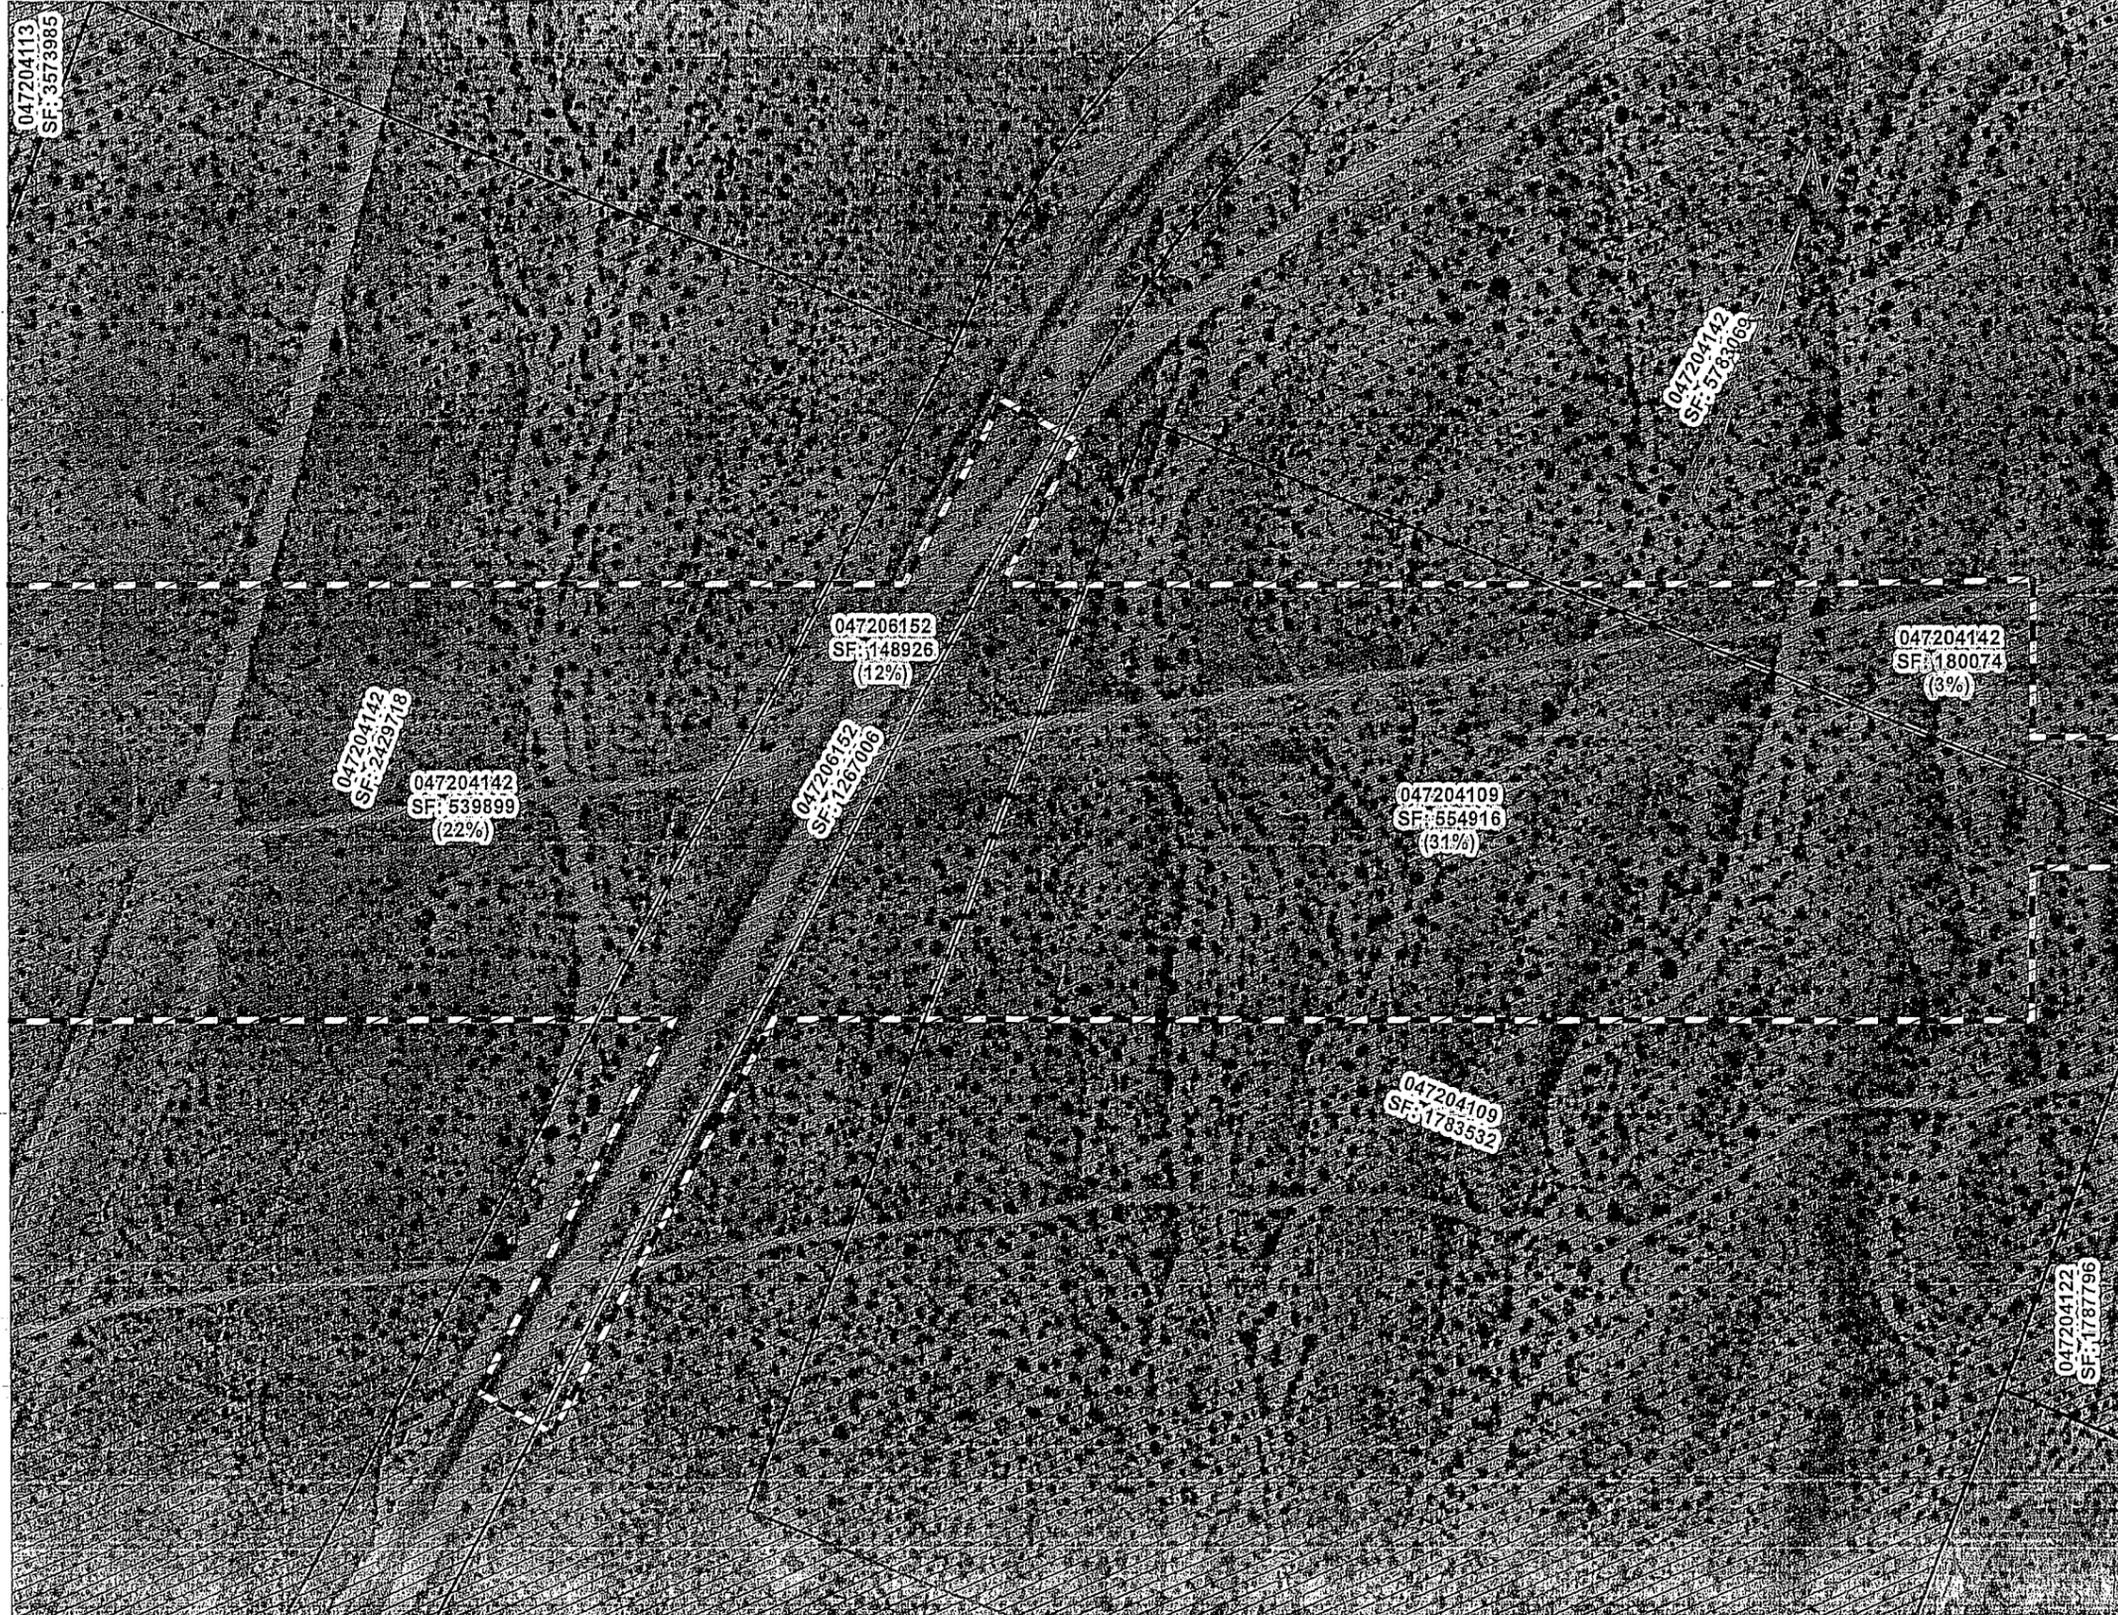

## Legend

-  Parcels Affected
-  Parcels Take
-  Proposed RW

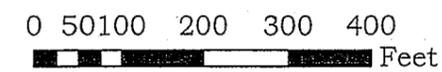


Scale 1" = 200'





# HDC SEGMENT 8c HSR

Sheet 7  
Date: 12/17/2013

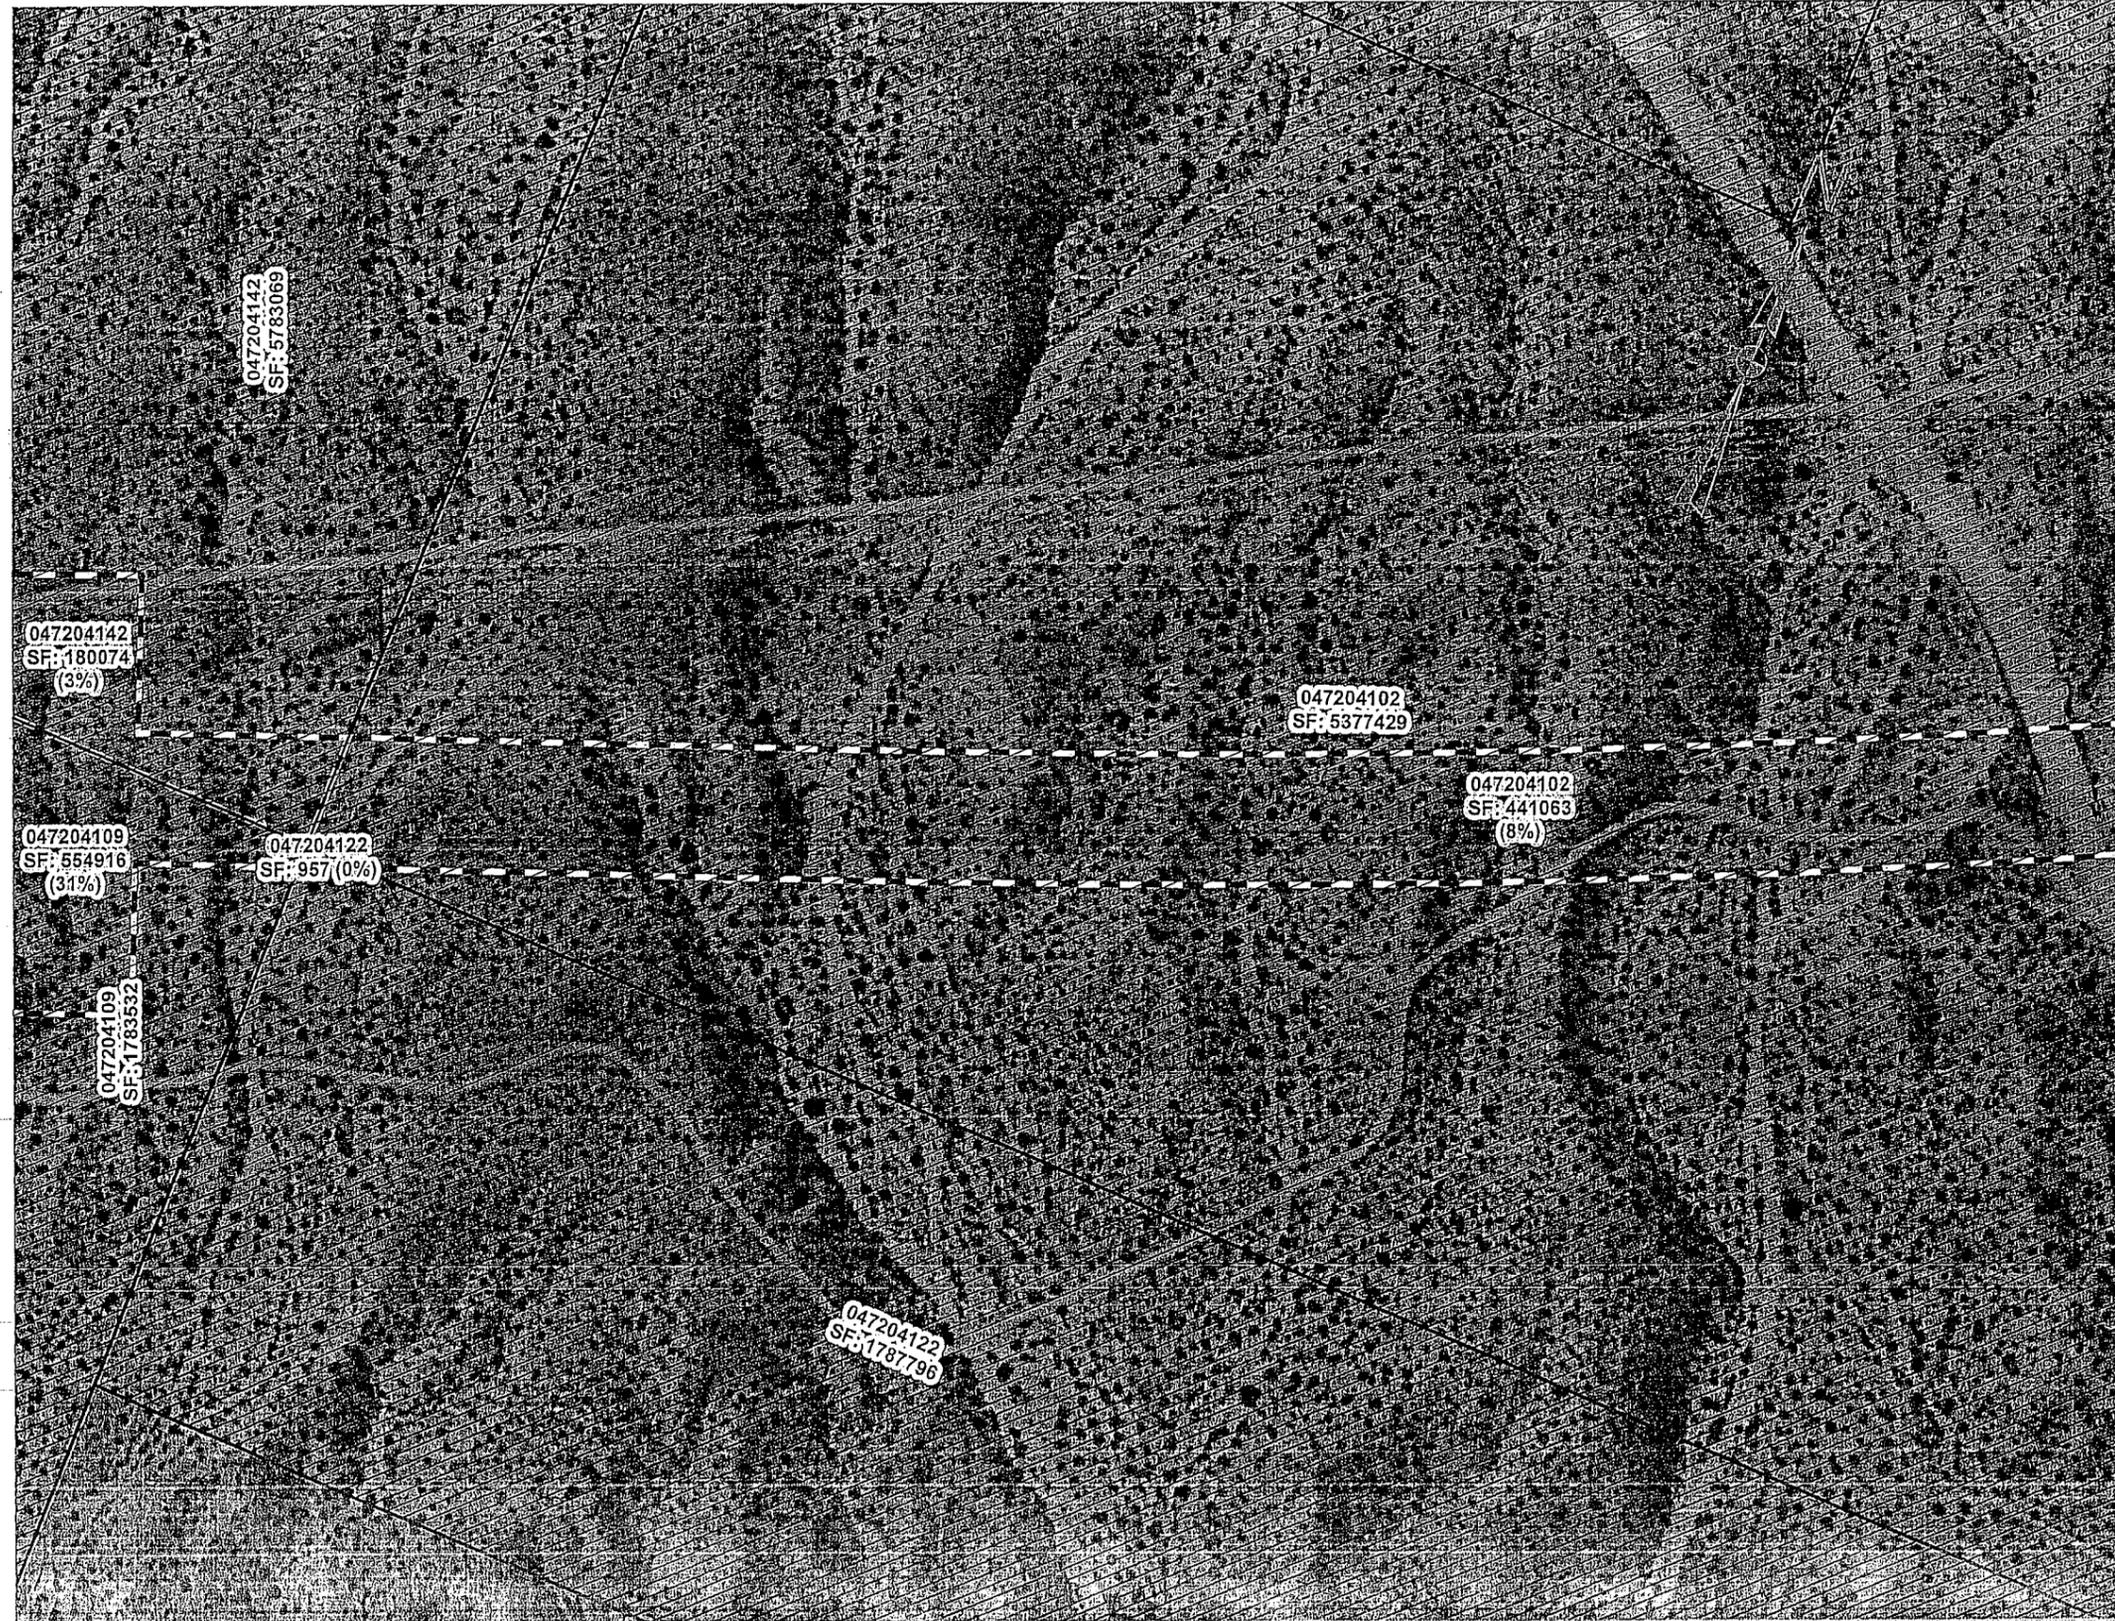

### Legend

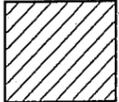-  Parcels Affected
-  Parcels Take
-  Proposed RW

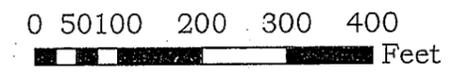


Scale 1" = 200'





# HDC SEGMENT 8c HSR

Sheet 8  
Date: 12/17/2013

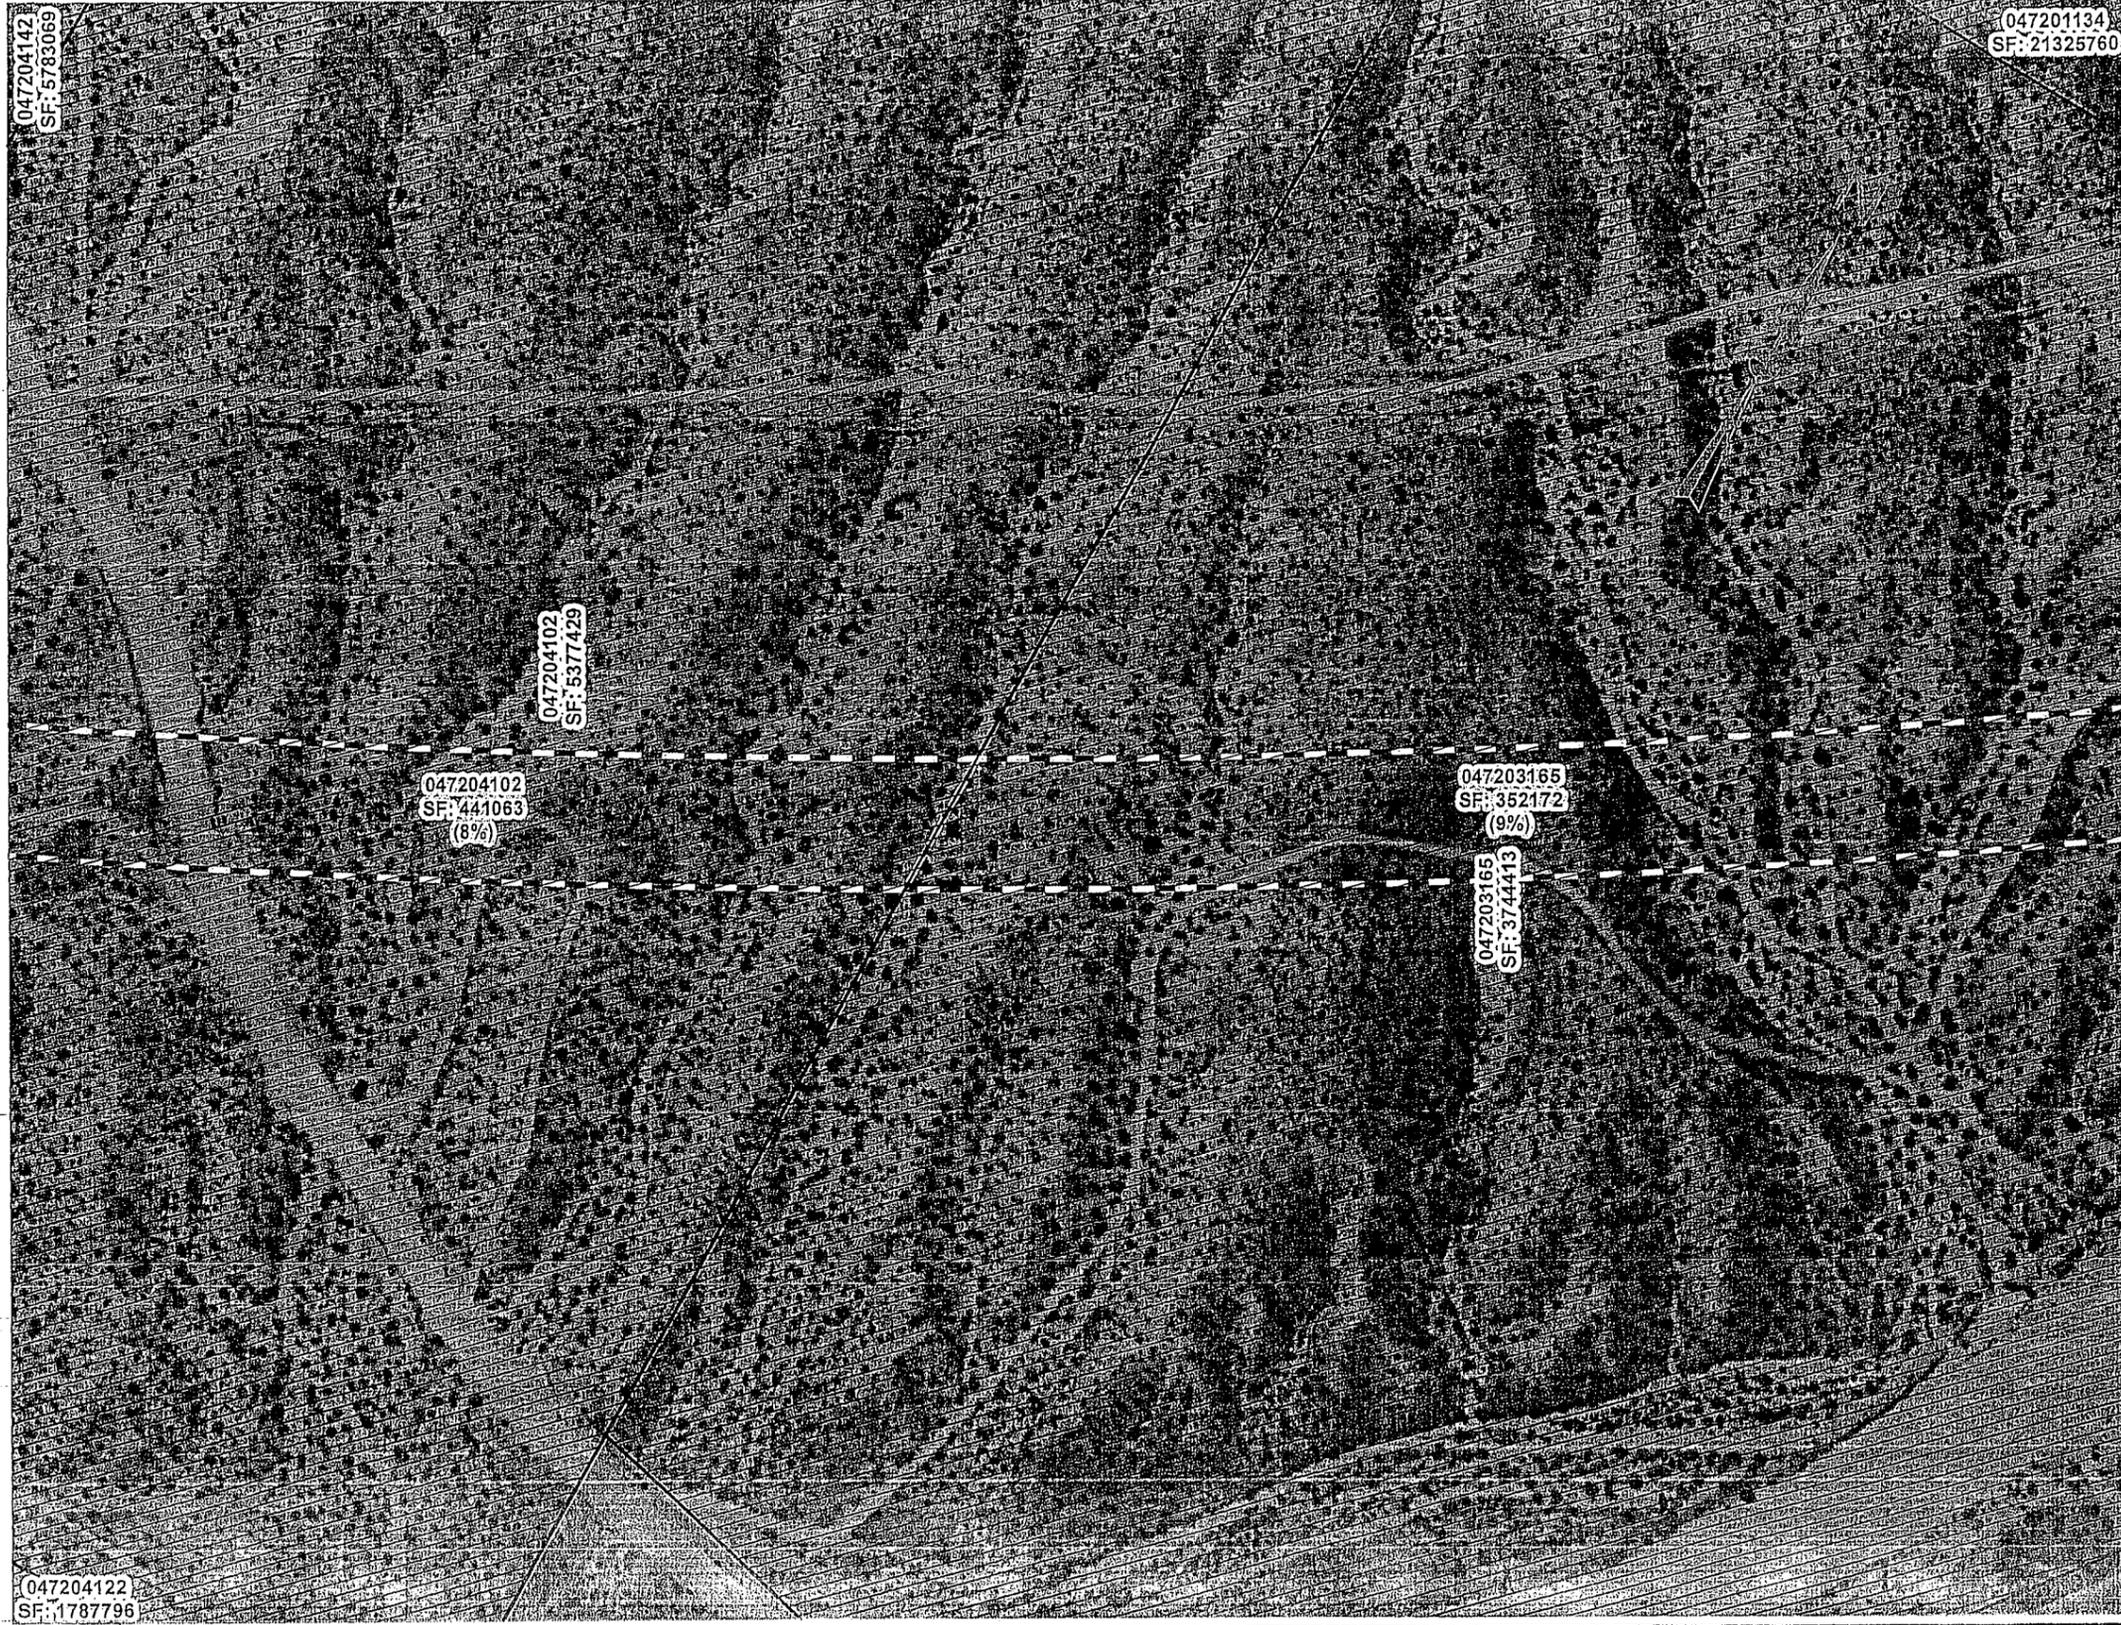

### Legend

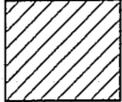-  Parcels Affected
-  Parcels Take
-  Proposed RW

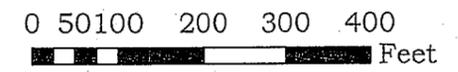


Scale 1" = 200'





# HDC SEGMENT 8c HSR

Sheet 9  
Date: 12/17/2013

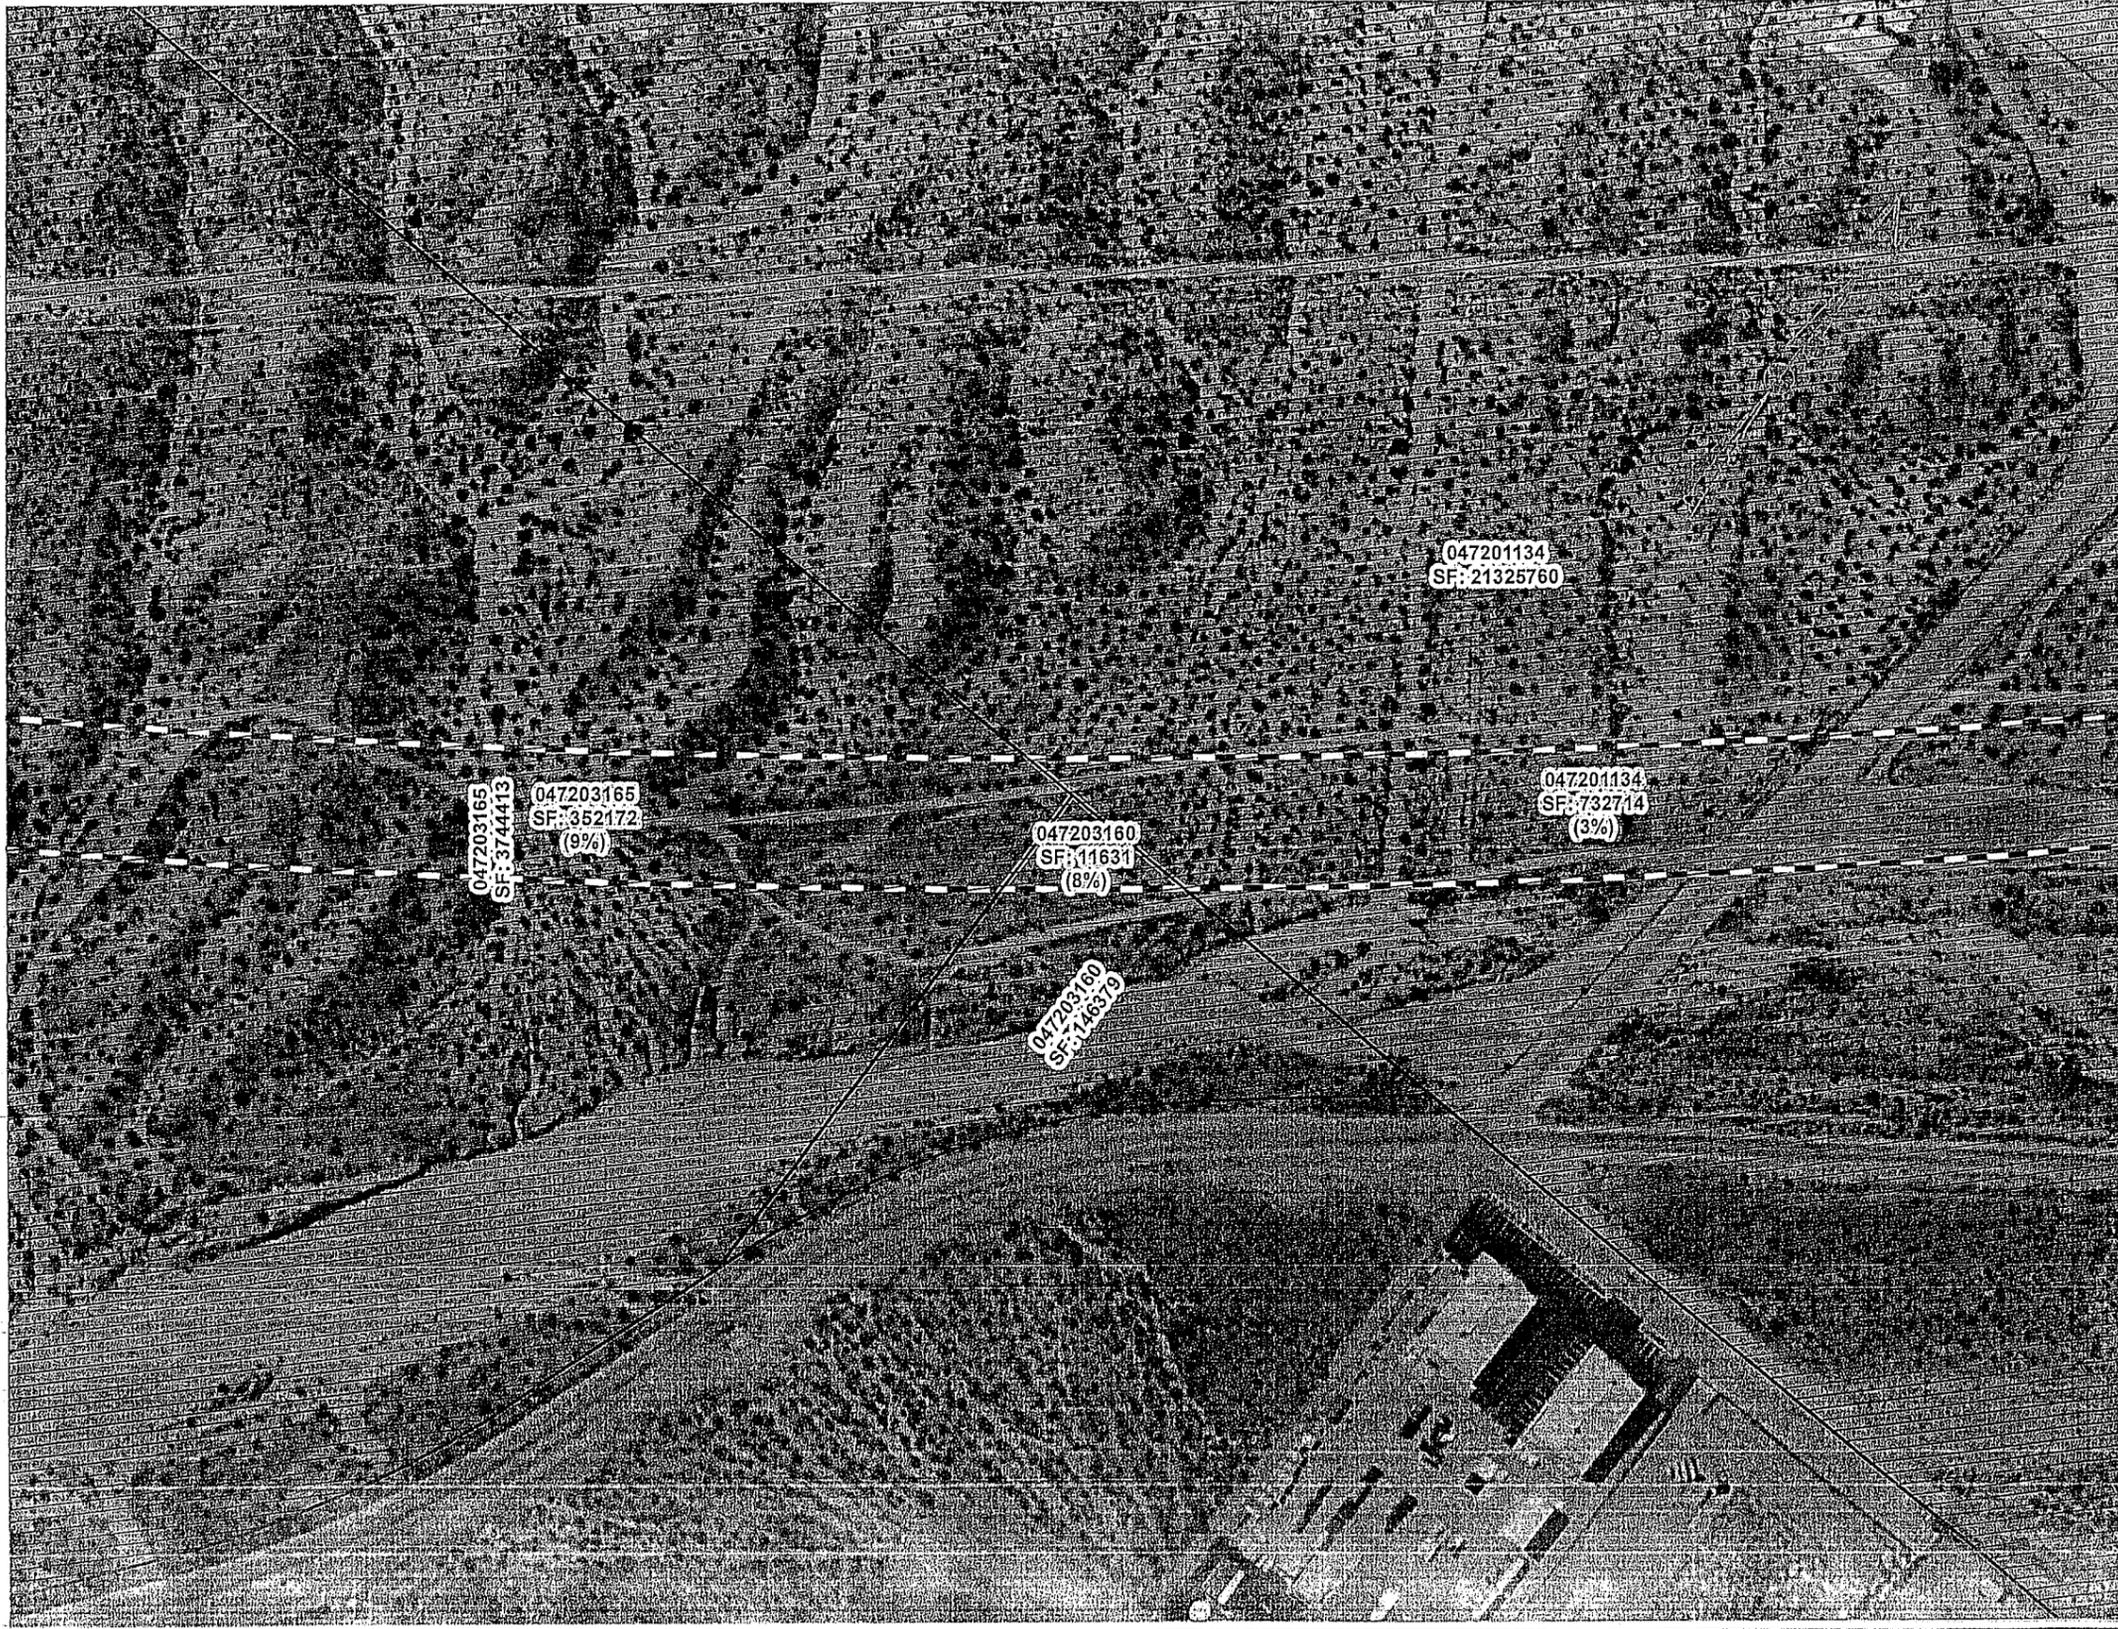

### Legend

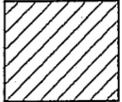-  Parcels Affected
-  Parcels Take
-  Proposed RW

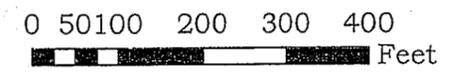


Scale 1" = 200'




# HDC SEGMENT 8c HSR

Sheet 10

Date: 12/17/2013

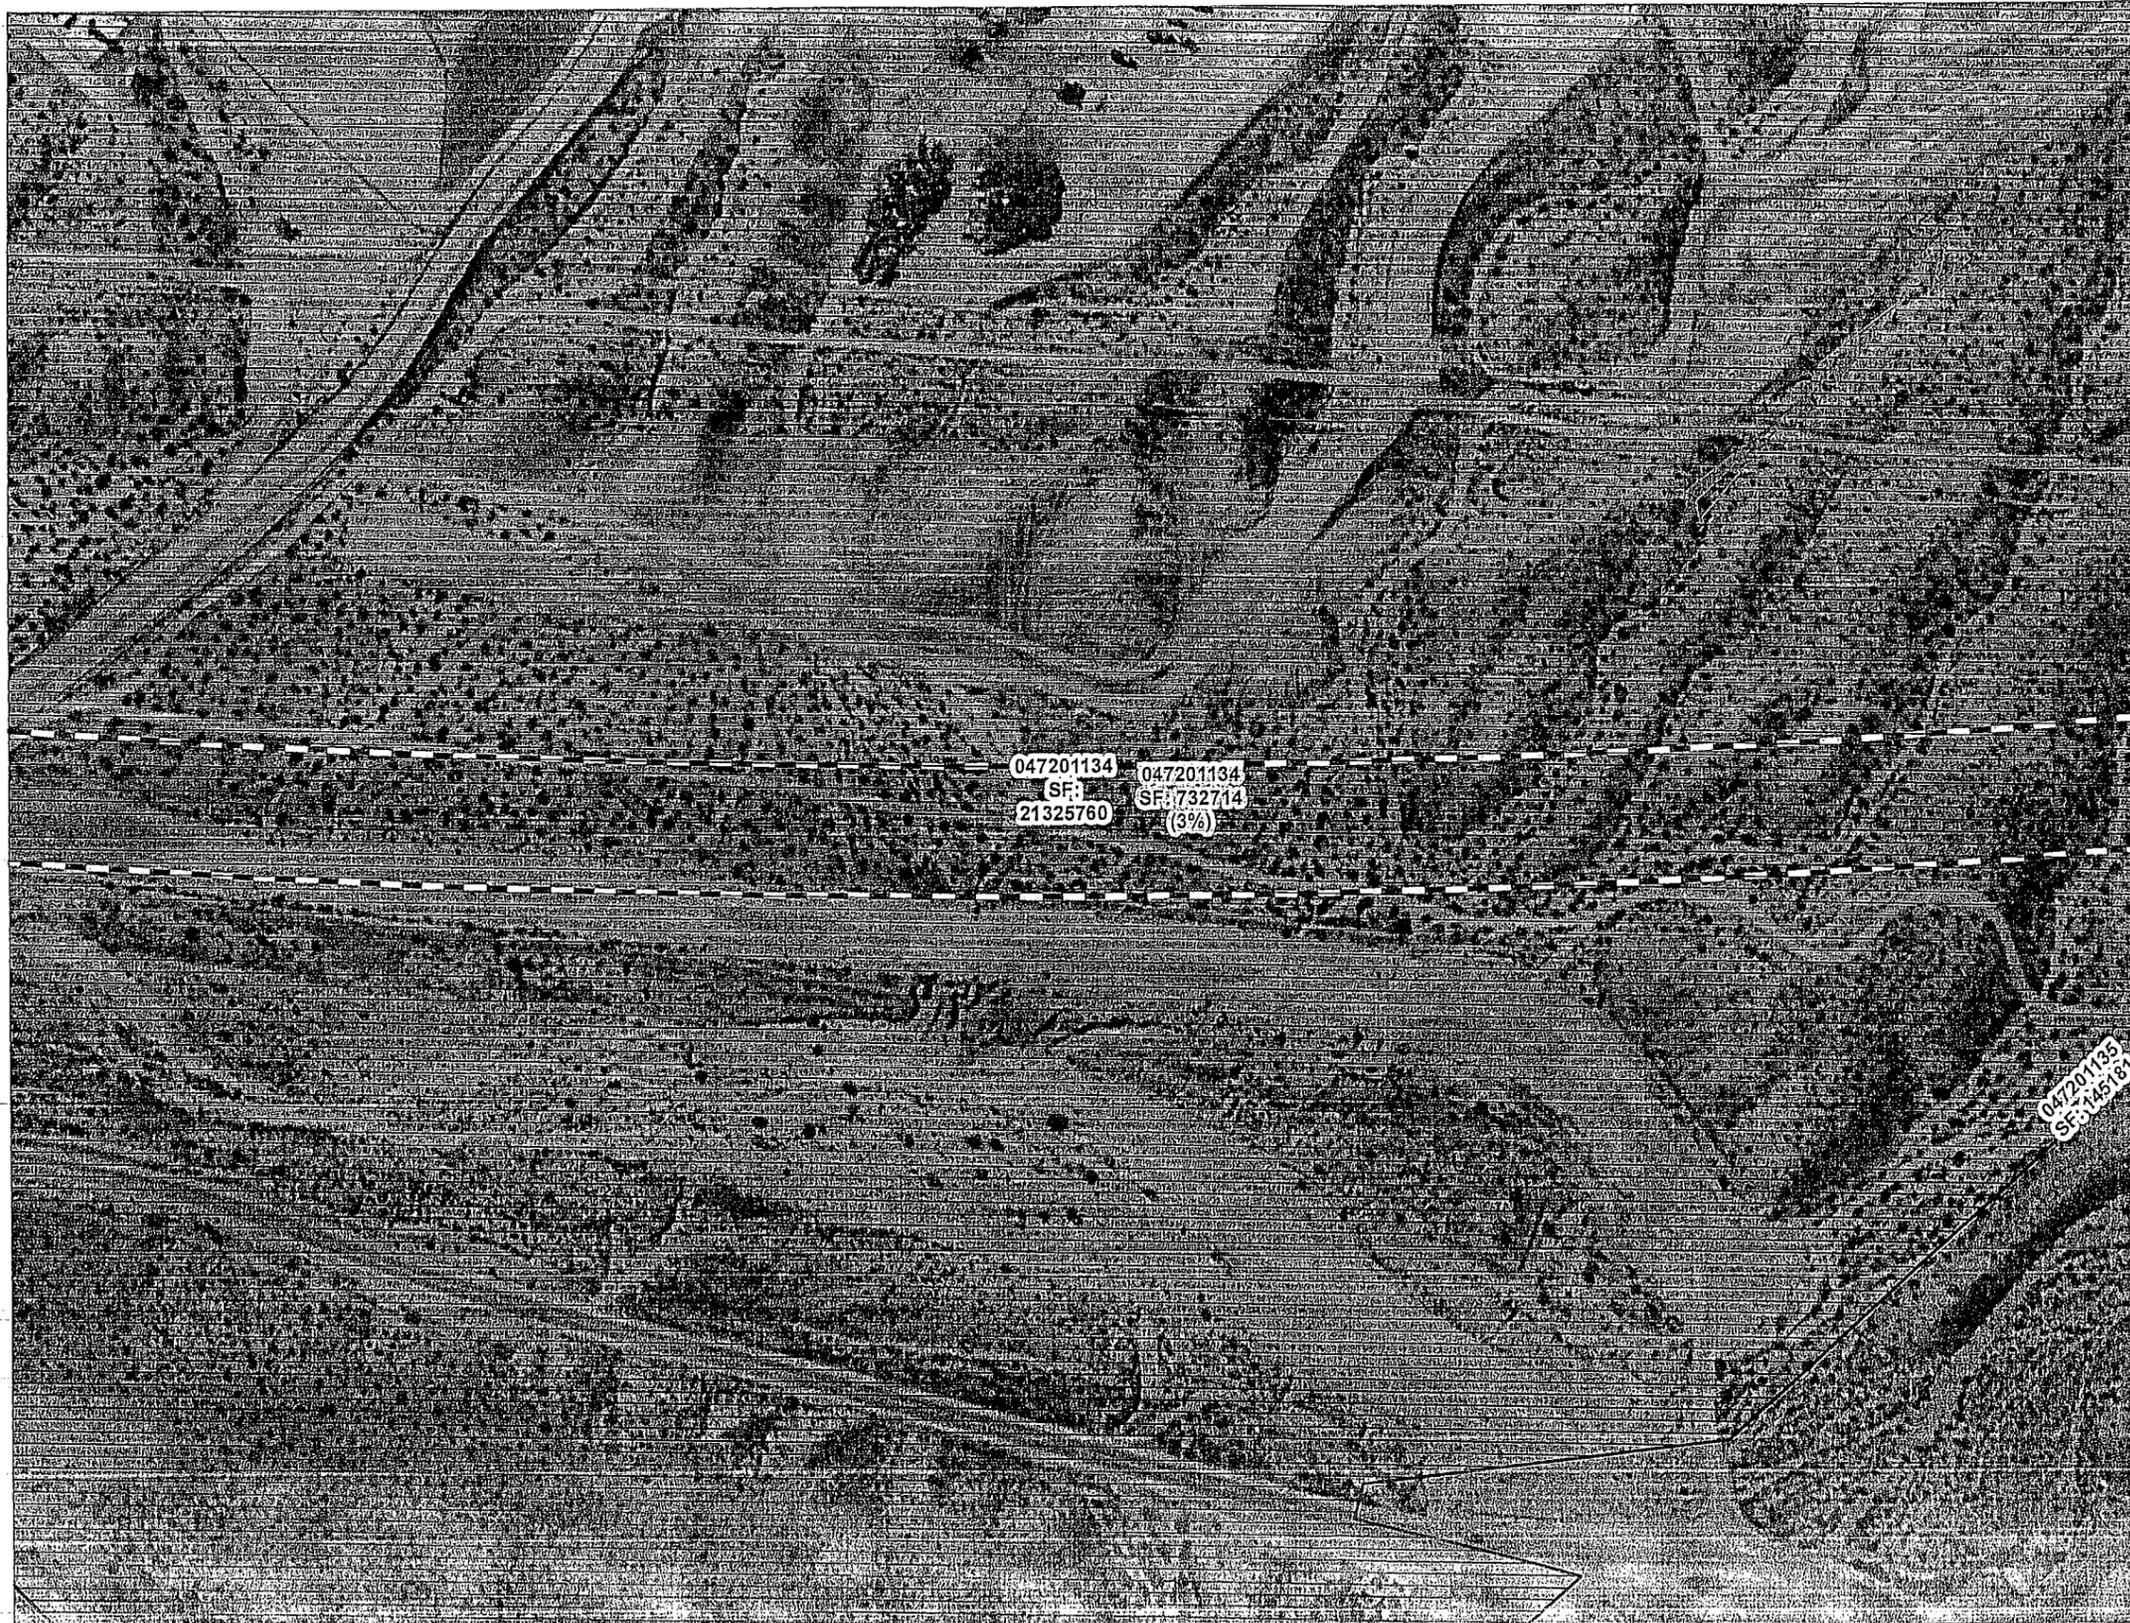


## Legend

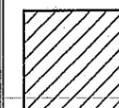


Parcels Affected

Parcels Take

 

Proposed RW

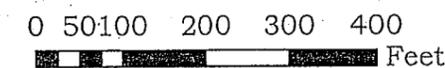

Scale 1" = 200'





# HDC SEGMENT 8c HSR


Sheet 11

Date: 12/17/2013



## Legend

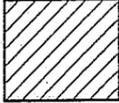 -  Parcels Affected
-  Parcels Take
-  Proposed RW

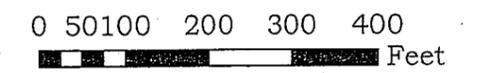


Scale 1" = 200'





# HDC SEGMENT 8c HSR

Sheet 12  
Date: 12/17/2013

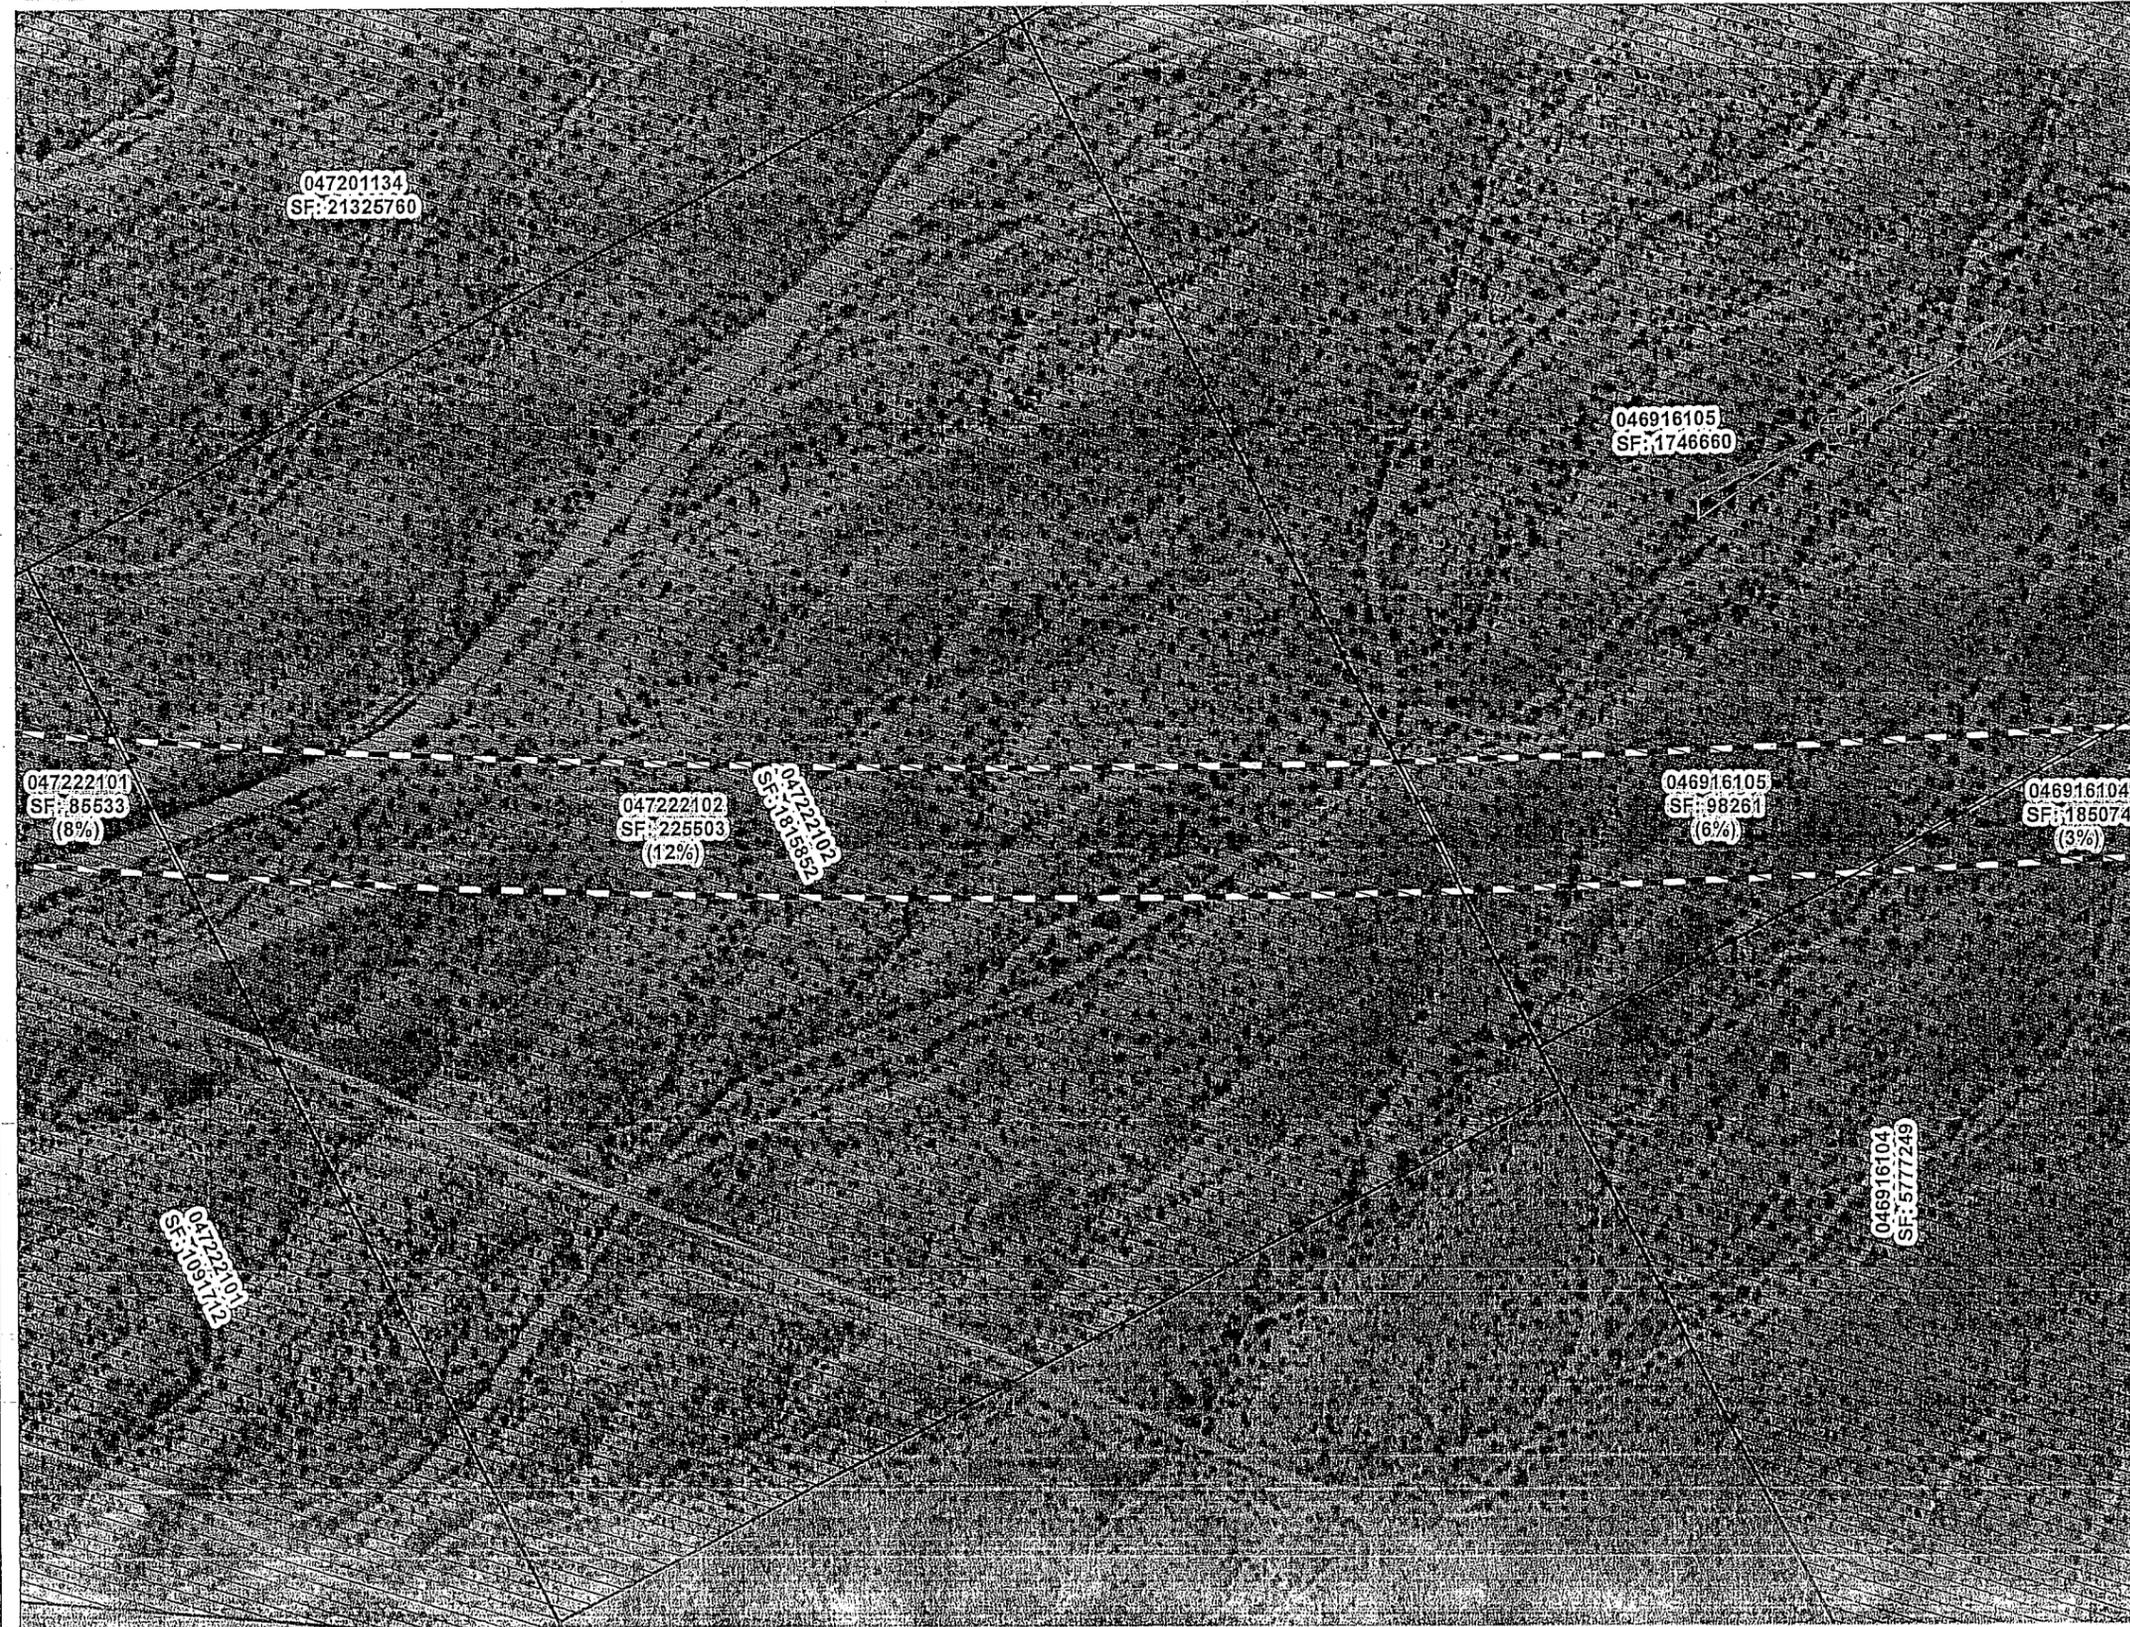

## Legend

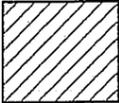-  Parcels Affected
-  Parcels Take
-  Proposed RW

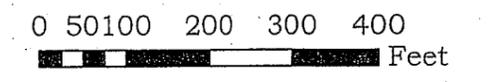


Scale 1" = 200'



# HDC SEGMENT 8c HSR

Sheet 13  
Date: 12/17/2013

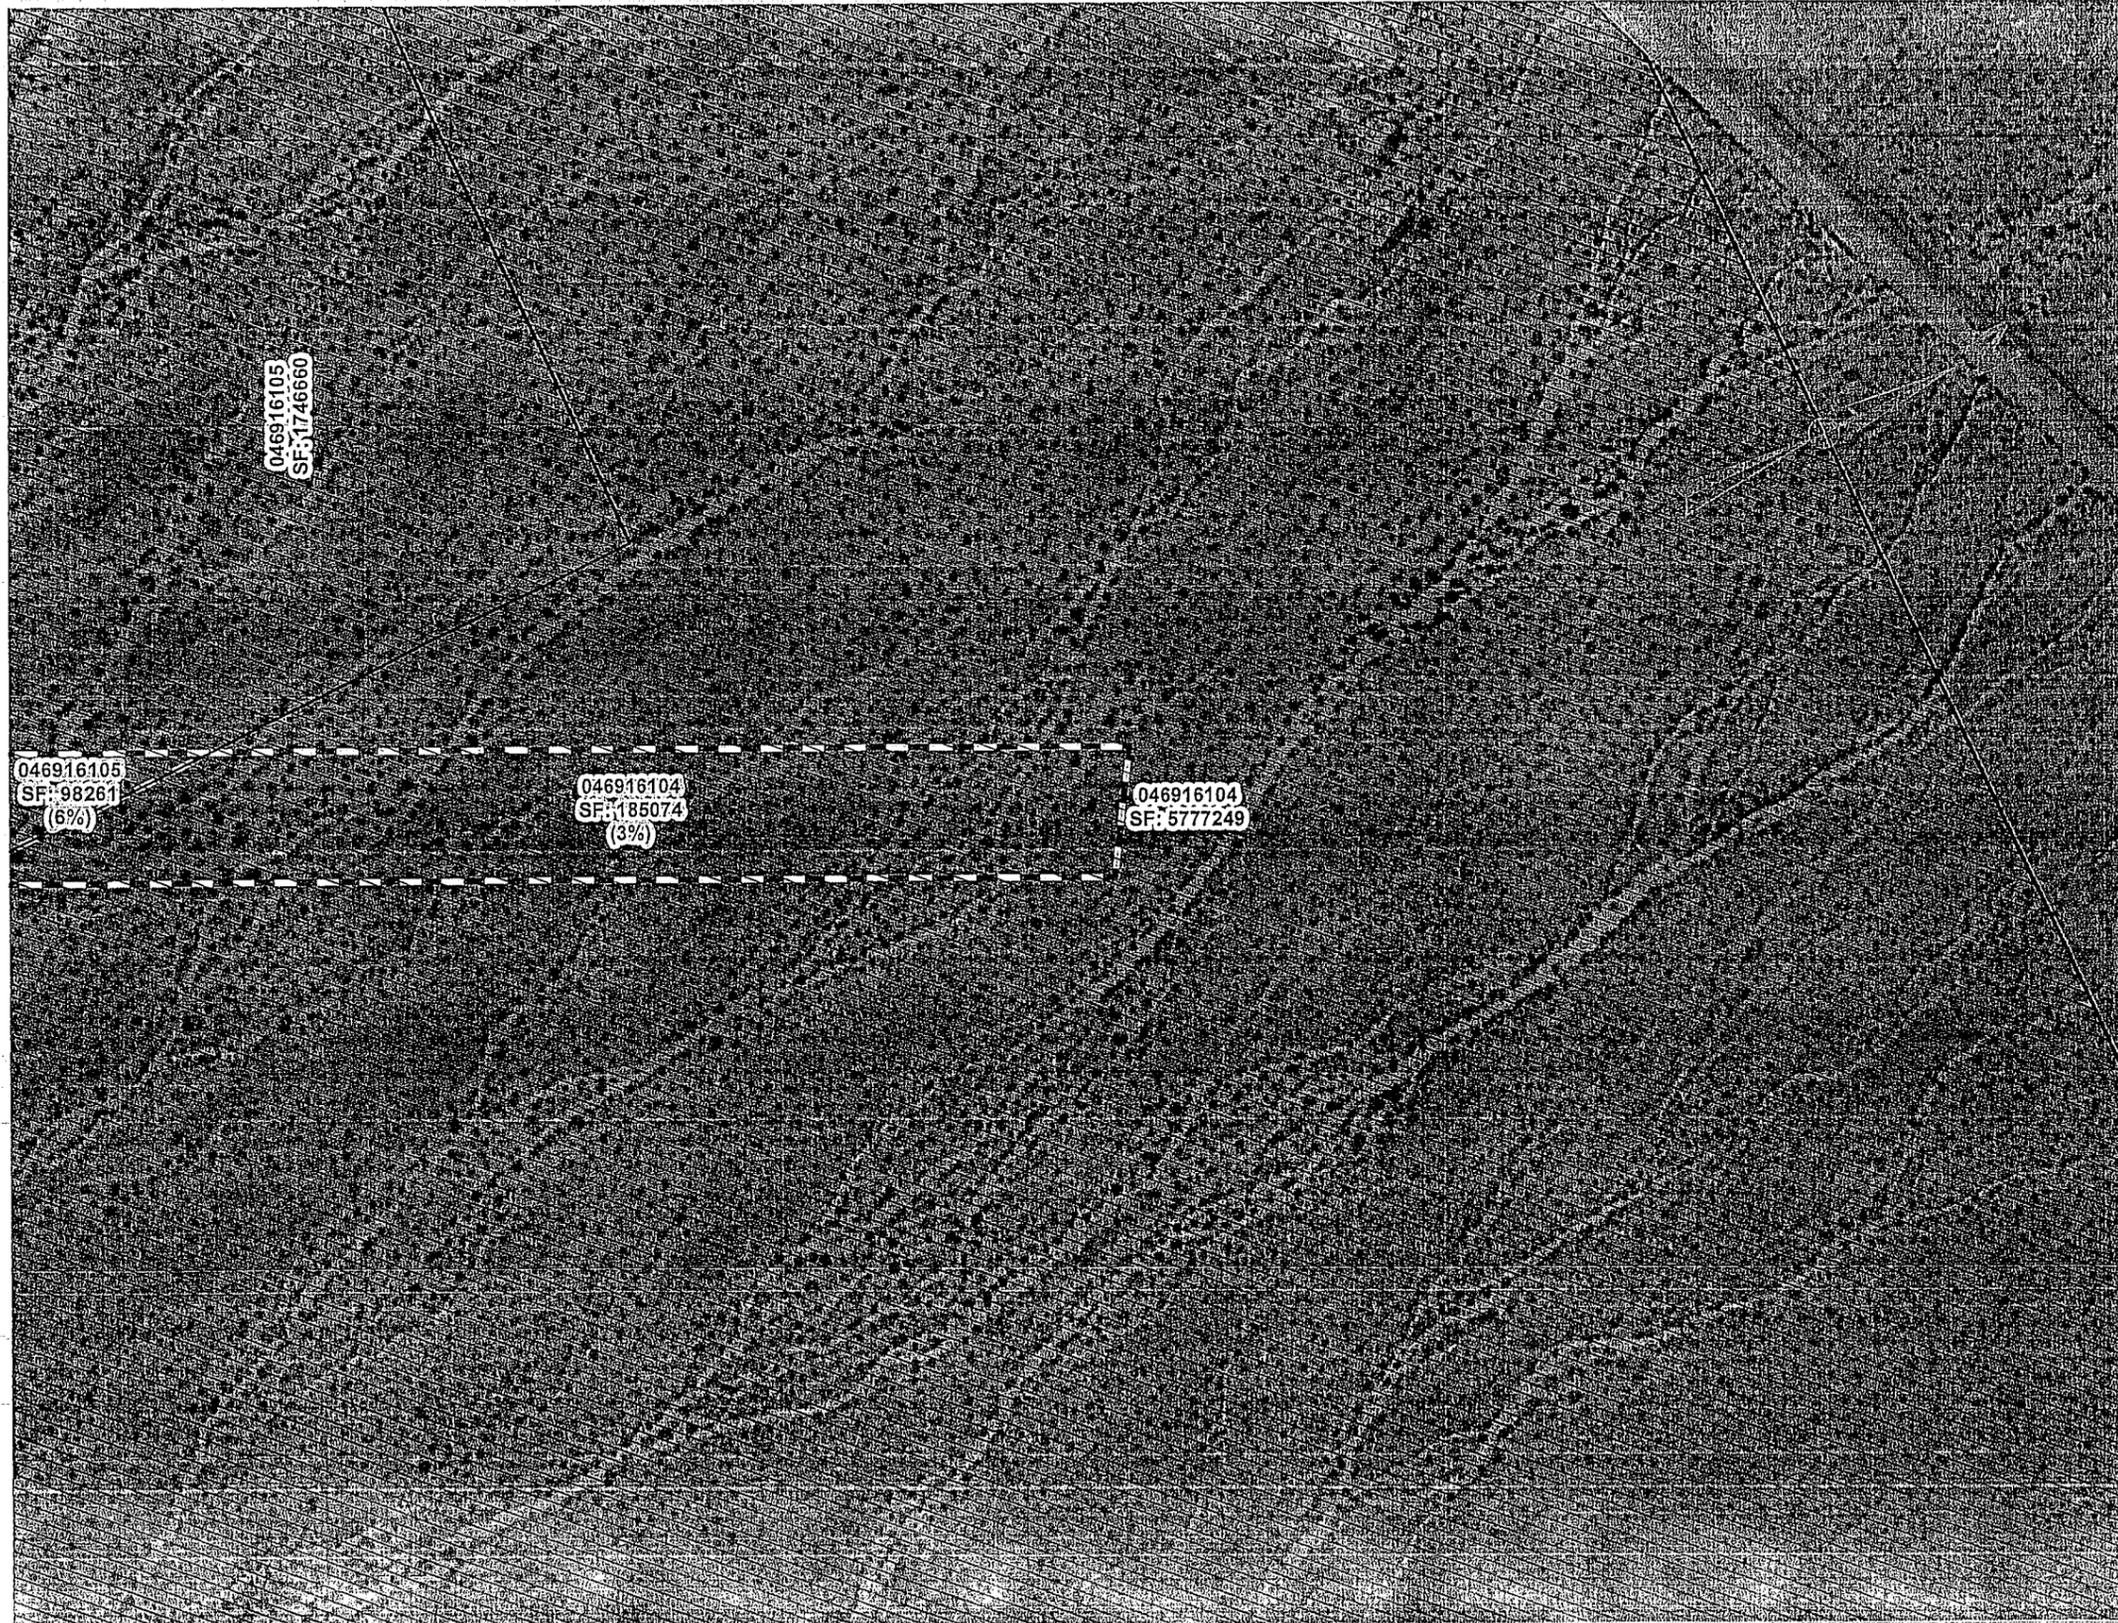


046916105  
SF: 1746660


046916105  
SF: 98261  
(6%)

046916104  
SF: 185074  
(3%)

046916104  
SF: 577249

## Legend

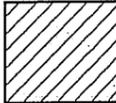-  Parcels Affected
-  Parcels Take
-  Proposed RW

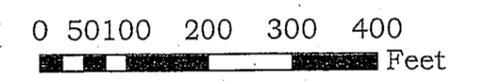

Scale 1" = 200'

AIN	Option	TakeSQFT	ParcelSQFT	TakePercen	OWNER_NAME	OWNER_ADDR	OWNER_ZONE	IndexPage
047201134	Segment8c_HSR	732714	21325760		3 COUNTY OF SAN BERNARDINO	825 E THIRD ST RM 207	SAN BERNARDINO CA 92415-0832	[9, 10, 11]
047204102	Segment8c_HSR	441063	5377429		8 RIVERSIDE CEMENT CO	P O BOX 51479	ONTARIO CA	[7, 8]
047222101	Segment8c_HSR	85533	1091712		8 VICTORVILLE 23 RED LLC	11835 W OLYMPIC BLVD STE 100	LOS ANGELES CA 90064	[11, 12]
047209107	Segment8c_HSR	93793	288407		33 ATCHISON TOPEKA AND SANTA FE RR CO	ADDRESS UNKNOWN		[2]
047206156	Segment8c_HSR	105184	20085717		1 CEMEX CONSTRUCTION MATERIALS PACIFIC	1501 BELVEDERE RD	WEST PALM BEACH FL 33406	[3]
047201135	Segment8c_HSR	12243	145181		8 COUNTY OF SAN BERNARDINO	825 E THIRD ST RM 207	SAN BERNARDINO CA 92415-0832	[11]
047201134	Segment8c_HSR	732714	21325760		3 COUNTY OF SAN BERNARDINO	825 E THIRD ST RM 207	SAN BERNARDINO CA 92415-0832	[9, 10, 11]
047222102	Segment8c_HSR	225503	1815852		12 FANCY, BRYAN J TR	976 TARENTO DR	SAN DIEGO CA 92106	[12, 11]
047203165	Segment8c_HSR	352172	3744413		9 NILES LLC	150 N MARKET ST	WICHITA KS 67202	[8, 9]
047204142	Segment8c_HSR	539899	2429718		22 CEMEX CONSTRUCTION MATERIALS PACIFIC	920 MEMORIAL CITY WY STE 100	HOUSTON TX 77024	[5, 6, 6]
047204142	Segment8c_HSR	180074	5783069		3 CEMEX CONSTRUCTION MATERIALS PACIFIC	920 MEMORIAL CITY WY STE 100	HOUSTON TX 77024	[5, 6, 6, 7]
047206152	Segment8c_HSR	148926	1267006		12 MOJAVE NORTHERN RAILROAD CO	1501 BELVEDERE RD	WEST PALM BEACH FL 33406	[6]
047204142	Segment8c_HSR	539899	2429718		22 CEMEX CONSTRUCTION MATERIALS PACIFIC	920 MEMORIAL CITY WY STE 100	HOUSTON TX 77024	[5, 6, 6]
047204142	Segment8c_HSR	180074	5783069		3 CEMEX CONSTRUCTION MATERIALS PACIFIC	920 MEMORIAL CITY WY STE 100	HOUSTON TX 77024	[5, 6, 6, 7]
047206156	Segment8c_HSR	105184	20085717		1 CEMEX CONSTRUCTION MATERIALS PACIFIC	1501 BELVEDERE RD	WEST PALM BEACH FL 33406	[3]
047209108	Segment8c_HSR	315708	1173721		27 CITY OF LOS ANGELES	P.O BOX 51111	LOS ANGELES CA	[2, 3]
047209107	Segment8c_HSR	93793	288407		33 ATCHISON TOPEKA AND SANTA FE RR CO	ADDRESS UNKNOWN		[2]
047209110	Segment8c_HSR	700163	1478220		47 CITY OF LOS ANGELES	P O BOX 51111	LOS ANGELES CA	[2]
047209110	Segment8c_HSR	71837	73856		97 CITY OF LOS ANGELES	P O BOX 51111	LOS ANGELES CA	[2, 2]
047209110	Segment8c_HSR	700163	1478220		47 CITY OF LOS ANGELES	P O BOX 51111	LOS ANGELES CA	[2]
047209110	Segment8c_HSR	71837	73856		47 CITY OF LOS ANGELES	P O BOX 51111	LOS ANGELES CA	[2, 2]
047210155	Segment8c_HSR	31201	63254		49 PIRU FAMILY PRESERVATION TR (1-28-95	PO BOX 1505	VICTORVILLE CA	[2, 1]
047203160	Segment8c_HSR	11631	146379		8 NILES LLC	150 N MARKET ST	WICHITA KS 67202	[9]
047204115	Segment8c_HSR	582177	10755463		5 GOVERNMENT LAND	ADDRESS UNKNOWN		[3, 4]
047210149	Segment8c_HSR	72749	72862		100 CITY VICTORVILLE	P O BOX 5001	VICTORVILLE CA	[1, 1, 2]
047210149	Segment8c_HSR	133979	168910		79 CITY VICTORVILLE	P O BOX 5001	VICTORVILLE CA	[1, 1, 2, 2]
047210160	Segment8c_HSR	408157	640598		64 FRESNO TRUCK CENTER	P O BOX 12346	FRESNO, CA	[1]
047210137	Segment8c_HSR	399	76733		1 MARCHBANK, ARCHIE T	1800 S WALNUT	BRADY TX 76825	[1]
047210135	Segment8c_HSR	21498	111273		19 MADRIGAL, ROSALIO	4550 W 164TH ST	LAWNDALE CA 90260	[1]
047210108	Segment8c_HSR	153538	605543		25 CITY OF VICTORVILLE	14343 CIVIC DR	VICTORVILLE CA 92392	[1]
047204137	Segment8c_HSR	198396	448908		44 PODULKA, WALTER J	2073 STANFORD DR	SIMI VALLEY CA 93065	[3, 4]
047204138	Segment8c_HSR	108755	449234		24 CS PARADISO HOLDINGS LLC	4445 WILLARD AVE 12TH FL	CHEVY CHASE MD 20815	[3]
047204122	Segment8c_HSR	957	1787796		0 STODDARD WELLS 40 LLC	10 WALL ST	NORWALK CT 06850	[7]
047204109	Segment8c_HSR	554916	1783532		31 CITY OF VICTORVILLE	14343 CIVIC DR	VICTORVILLE CA 92392	[6, 7]
047204142	Segment8c_HSR	539899	2429718		22 CEMEX CONSTRUCTION MATERIALS PACIFIC	920 MEMORIAL CITY WY STE 100	HOUSTON TX 77024	[5, 6, 6]
047204142	Segment8c_HSR	180074	5783069		3 CEMEX CONSTRUCTION MATERIALS PACIFIC	920 MEMORIAL CITY WY STE 100	HOUSTON TX 77024	[5, 6, 6, 7]
047204113	Segment8c_HSR	711784	3573985		20 VICTORVILLE 80 EAST, LLC	10 WALL ST	NORWALK CT 06850	[5]
047204114	Segment8c_HSR	711433	3581346		20 VICTORVILLE 80 WEST LLC	10 WALL ST	NORWALK CT 06850	[4, 5]
047210139	Segment8c_HSR	4729	80894		6 DORGAN, JOSEPH	P O BOX 195	ORO GRANDE CA	[1]
047210154	Segment8c_HSR	51591	51591		100 FRESNO TRUCK CENTER	2727 E CENTRAL AVE	FRESNO CA 93725	[2, 1]
047210156	Segment8c_HSR	44100	44100		100 NEWMAN, JESS E	15480 SEALS RD	VICTORVILLE CA 92394	[1]
047210108	Segment8c_HSR	153538	605543		25 CITY OF VICTORVILLE	14343 CIVIC DR	VICTORVILLE CA 92392	[1]
047210127	Segment8c_HSR	11529	11529		100 PALMER, KENNETH C	15468 SEALS RD	VICTORVILLE CA 92394	[1]
047210158	Segment8c_HSR	29308	29336		100 CANNON, MARY JANE	15442 TURNER RD	VICTORVILLE CA 92394	[1]
047210130	Segment8c_HSR	2376	2393		99 DILLARD, TERI-LEE ELLEN	7812 BANGOR AVE	HESPERIA CA 92345	[1]
047210142	Segment8c_HSR	6642	6887		96 THOMAS, ROBERT JR	15436 SEALS RD	VICTORVILLE CA 92392	[1]
047210157	Segment8c_HSR	37808	38746		98 VAZQUEZ, ANNA M	15480 SEALS RD	VICTORVILLE CA 92394	[1]
047210153	Segment8c_HSR	52252	52252		100 BECK OIL INC	16640 D ST	VICTORVILLE CA	[2]
047210134	Segment8c_HSR	23572	43414		54 RODRIGUEZ, FRANCISCO E HERNANDEZ	15376 SEALS RD	VICTORVILLE CA 92394	[1]
047206152	Segment8c_HSR	148926	1267006		12 MOJAVE NORTHERN RAILROAD CO	1501 BELVEDERE RD	WEST PALM BEACH FL 33406	[6]
047210122	Segment8c_HSR	86777	86777		100 MORTON, ELVIRA M	17614 SPENCER RD	VICTORVILLE CA 92392	[1]

047210123	Segment8c_HSR	23017	23017	100 MASON, WILLIAM	17614 SPENCER RD	VICTORVILLE CA 92394	[1]
047210149	Segment8c_HSR	72749	72862	100 CITY VICTORVILLE	P O BOX 5001	VICTORVILLE CA	[1, 1, 2]
047210149	Segment8c_HSR	133979	168910	79 CITY VICTORVILLE	P O BOX 5001	VICTORVILLE CA	[1, 1, 2, 2]
047210120	Segment8c_HSR	6584	6584	100 CITY OF VICTORVILLE	P O BOX 5001	VICTORVILLE CA	[1]
047210119	Segment8c_HSR	7630	7630	100 MOSLER, MARY A	419 A ATKINSON DR A 606	HONO HI	[1]
047210101	Segment8c_HSR	10582	13376	79 SOUTHERN CALIFORNIA LOGISTICS AIRPOR	14343 CIVIC DR	VICTORVILLE CA 92392	[2]
047210121	Segment8c_HSR	1097	1097	100 MEZA, RAUL F	7522 ARCHIBALD AVE	RANCHO CUCAMONGA CA 91730-1405	[1]
047209106	Segment8c_HSR	12644	61318	21 SOUTHERN CALIFORNIA LOGISTICS AIRPOR	14343 CIVIC DR	VICTORVILLE CA 92392	[2]
047210113	Segment8c_HSR	27356	43387	63 WEDELL, LAWRENCE A	P O BOX 2014	MONTCLAIR CA	[1]
047210115	Segment8c_HSR	8514	9600	89 LYNN, MARTHA A	P O BOX 748	LUCERNE VALLEY CA	[1]
047210116	Segment8c_HSR	14171	17130	83 MORTON, ELVIRA M	17614 SPENCER RD	VICTORVILLE CA 92392	[1]
047210146	Segment8c_HSR	12739	36598	35 JAMES, TERRI L	17556 SPENCER ST	VICTORVILLE CA 92394	[1]
047210147	Segment8c_HSR	1664	3670	45 MORTON, ELVIRA M	17614 SPENCER RD	VICTORVILLE CA 92392	[1]
047210102	Segment8c_HSR	51063	140638	36 SOUTHERN CALIFORNIA LOGISTICS AIRPOR	14343 CIVIC DR	VICTORVILLE CA 92392	[1, 2]
047209107	Segment8c_HSR	93793	288407	33 ATCHISON TOPEKA AND SANTA FE RR CO	ADDRESS UNKNOWN		[2]
046916104	Segment8c_HSR	185074	5777250	3 GOVERNMENT LAND	ADDRESS UNKNOWN		[12, 13]
046916104	Segment8c_HSR	185074	5777250	3 GOVERNMENT LAND	ADDRESS UNKNOWN		[12, 13]
046916105	Segment8c_HSR	98261	1746660	6 VICTORVILLE 40 ORANGE LLC	38 W OLENTANGY ST	POWELL OH 43065	[12, 13]
046828214	Segment8c_HSR	18653	2890908	1 ATCHISON TOPEKA AND SANTA FE RR CO	ADDRESS UNKNOWN		[3]