




**Attachment 8\_Possible Wye Road  
Connections**

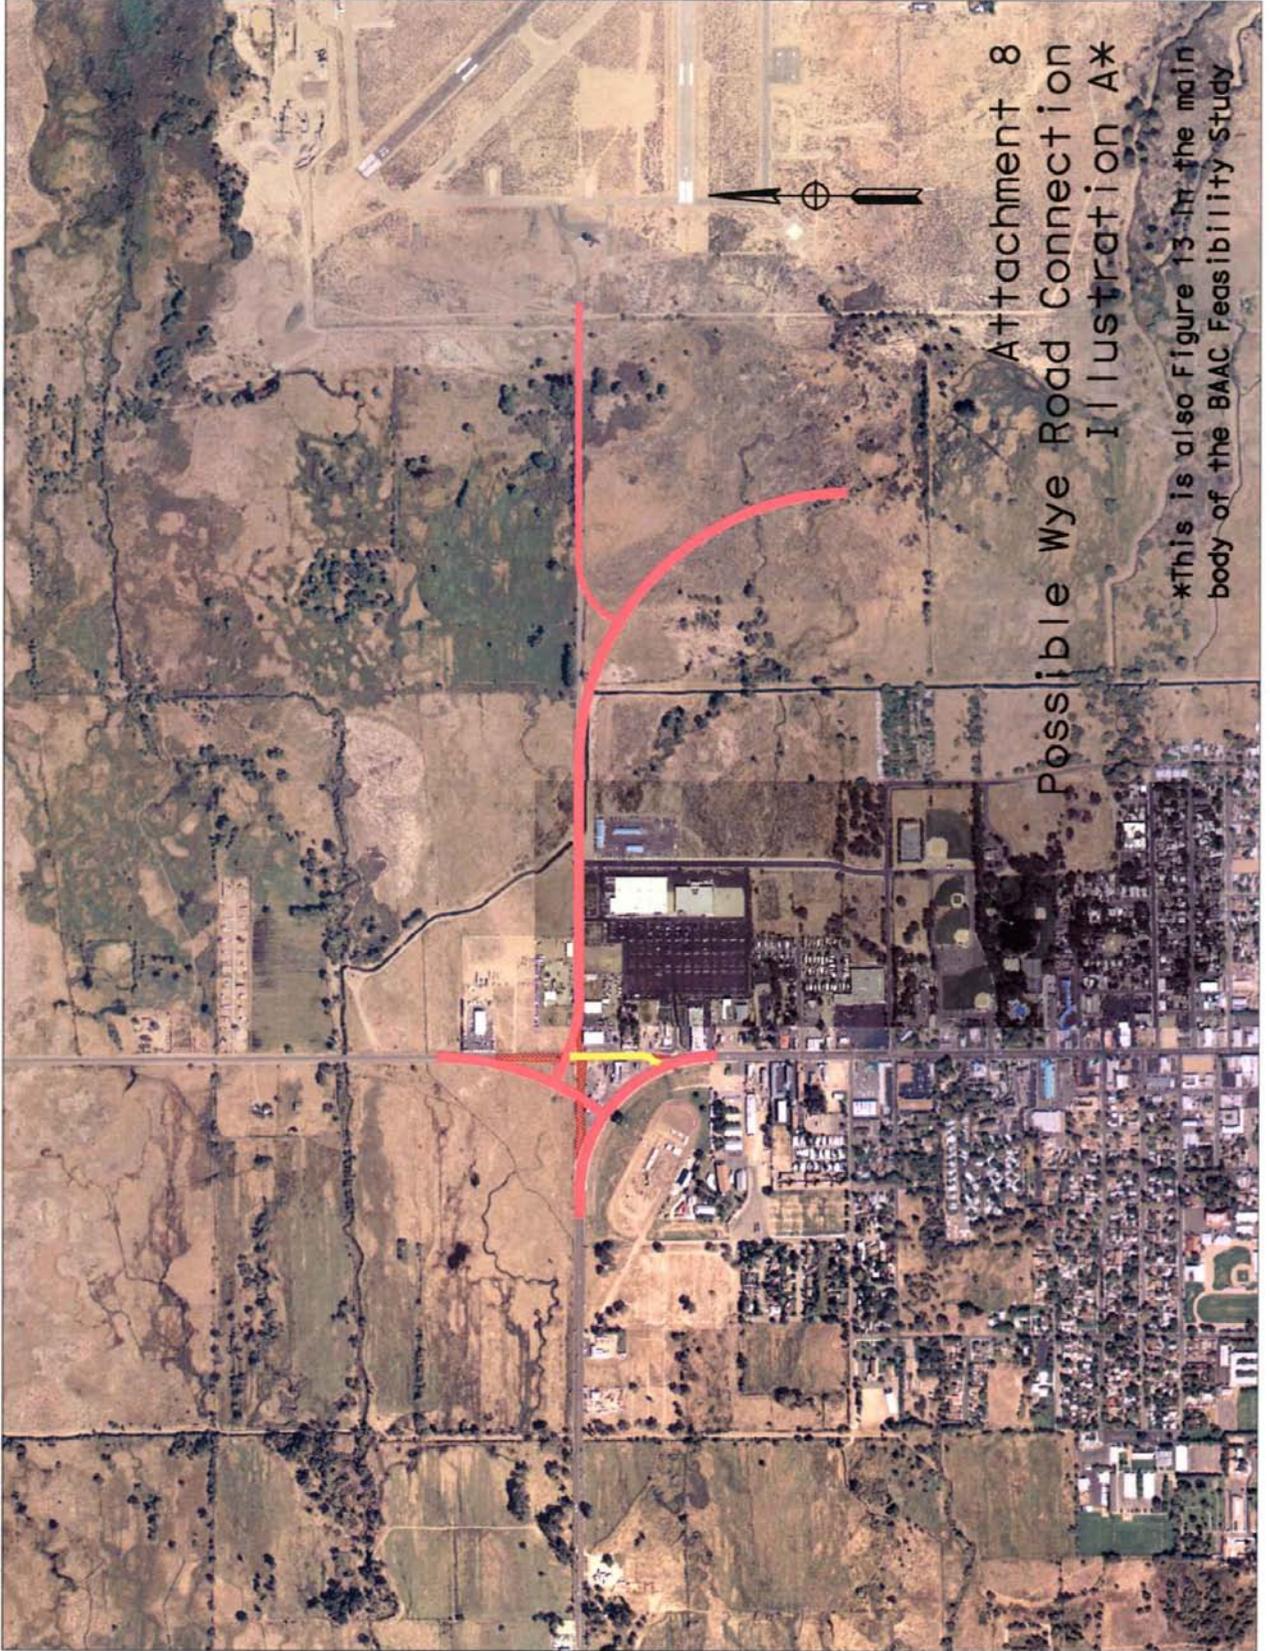

Attachment 8  
Possible Wye Road Connection  
Illustration A\*

\*This is also Figure 13 in the main body of the BAAC Feasibility Study

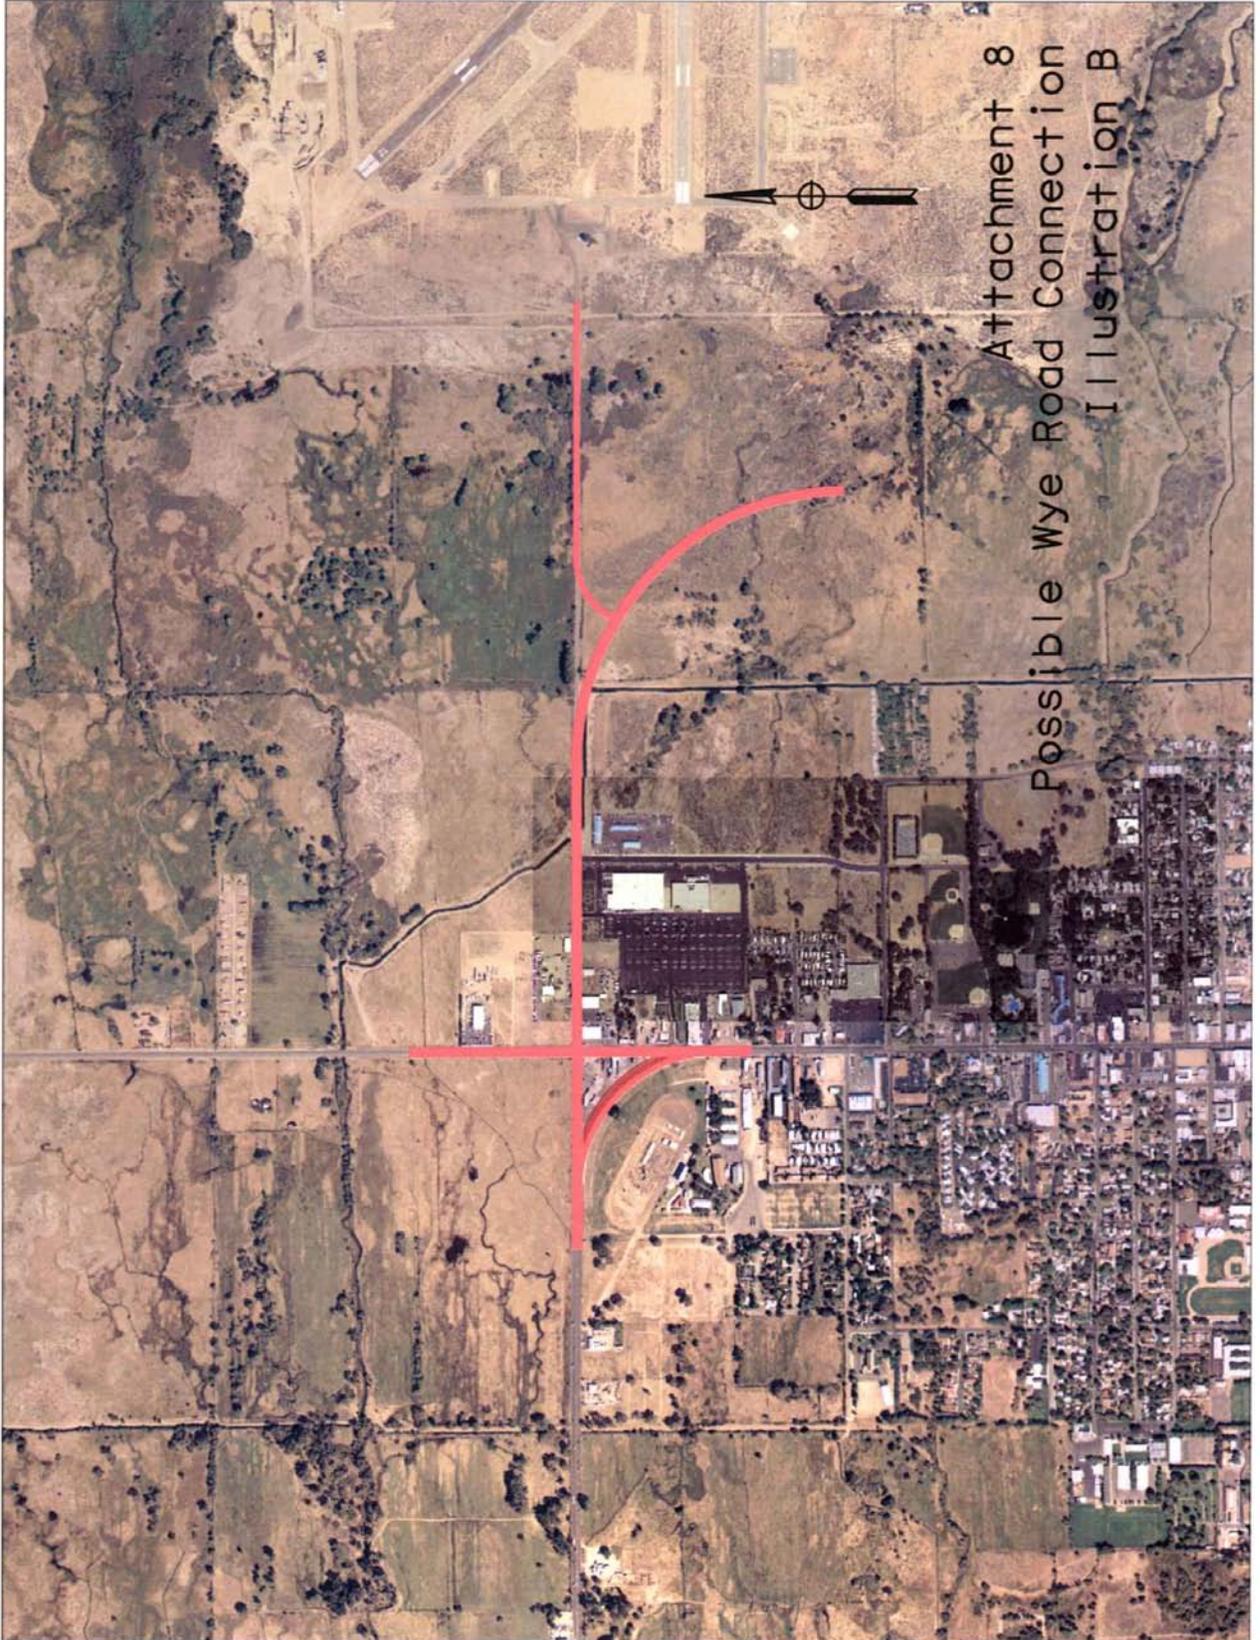

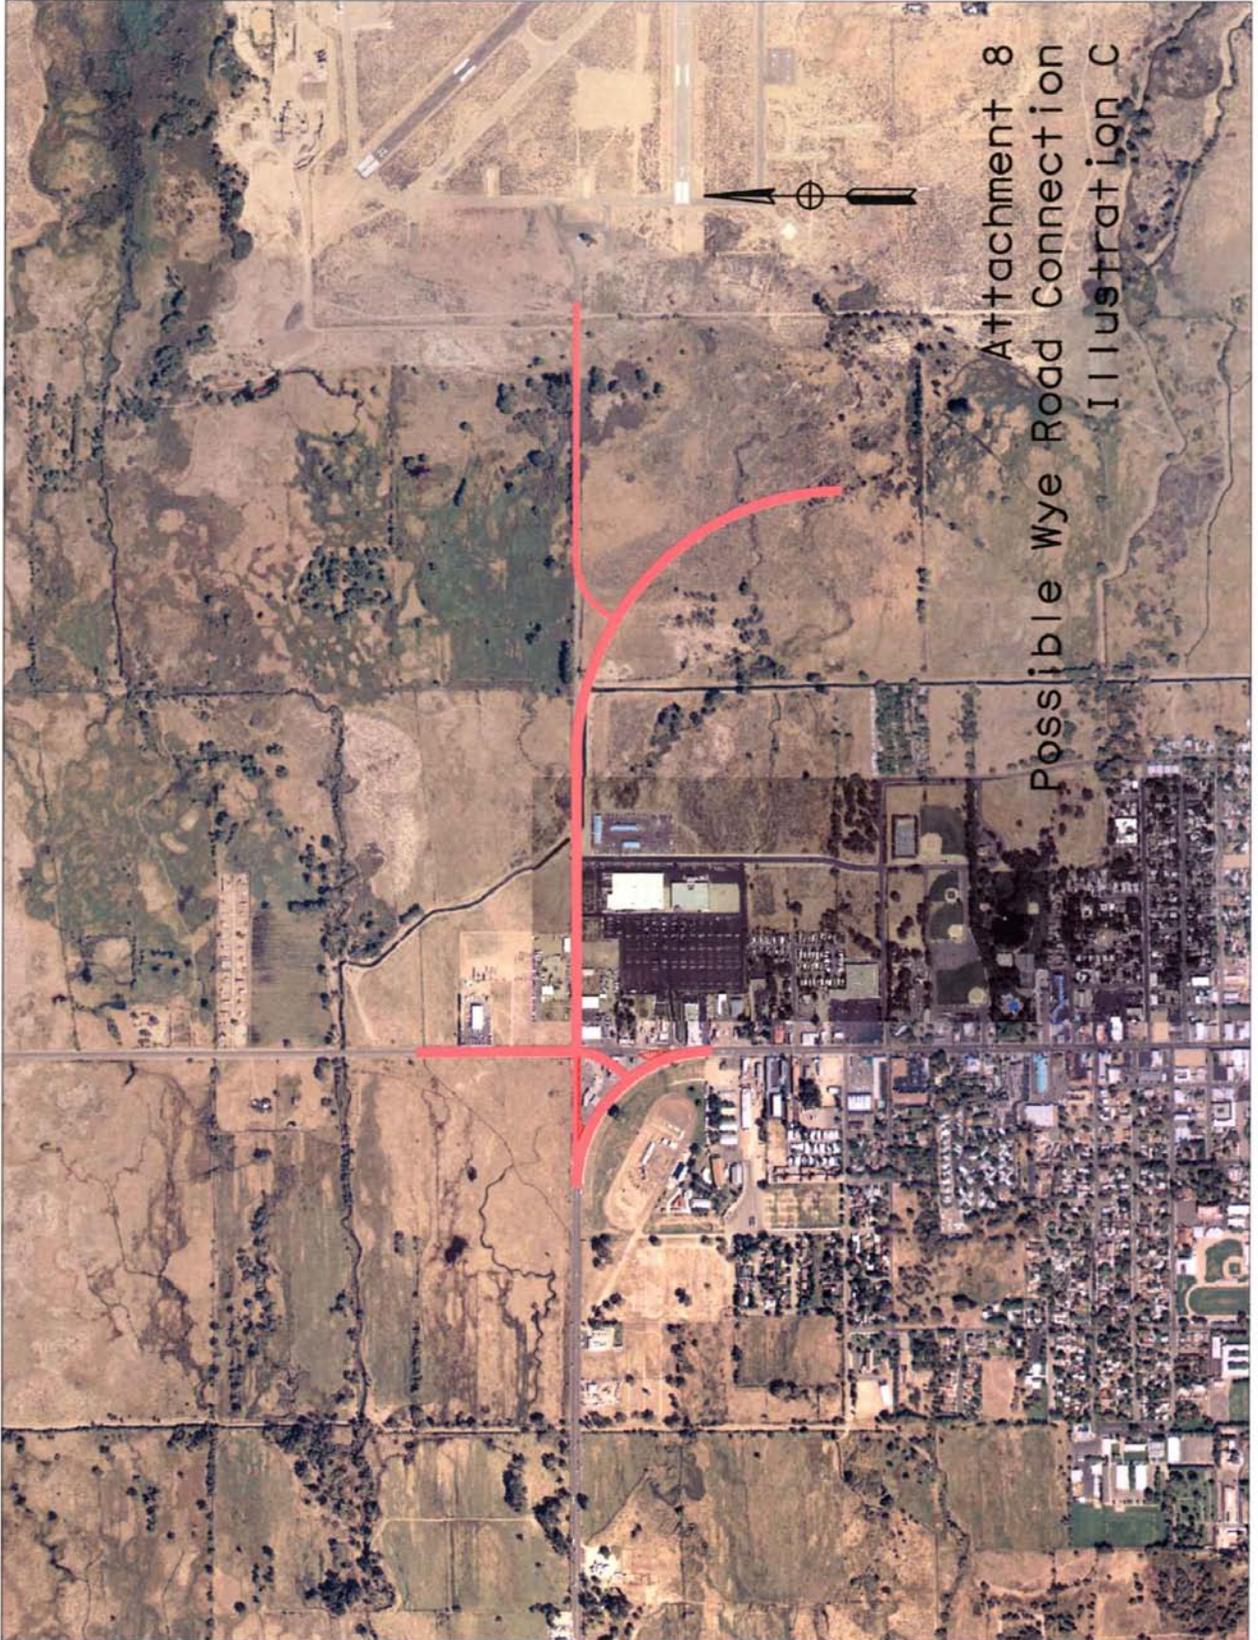

Attachment 8  
Possible Wye Road Connection  
Illustration C

