



DIST.	COUNTY	ROUTE	POST MILES TOTAL PROJECT	SHEET No.	TOTAL SHEETS

REGISTERED ENGINEER - CIVIL	
PLANS APPROVAL DATE	


The State of California or its officers or agents shall not be responsible for the accuracy or completeness of electronic copies of this plan sheet.

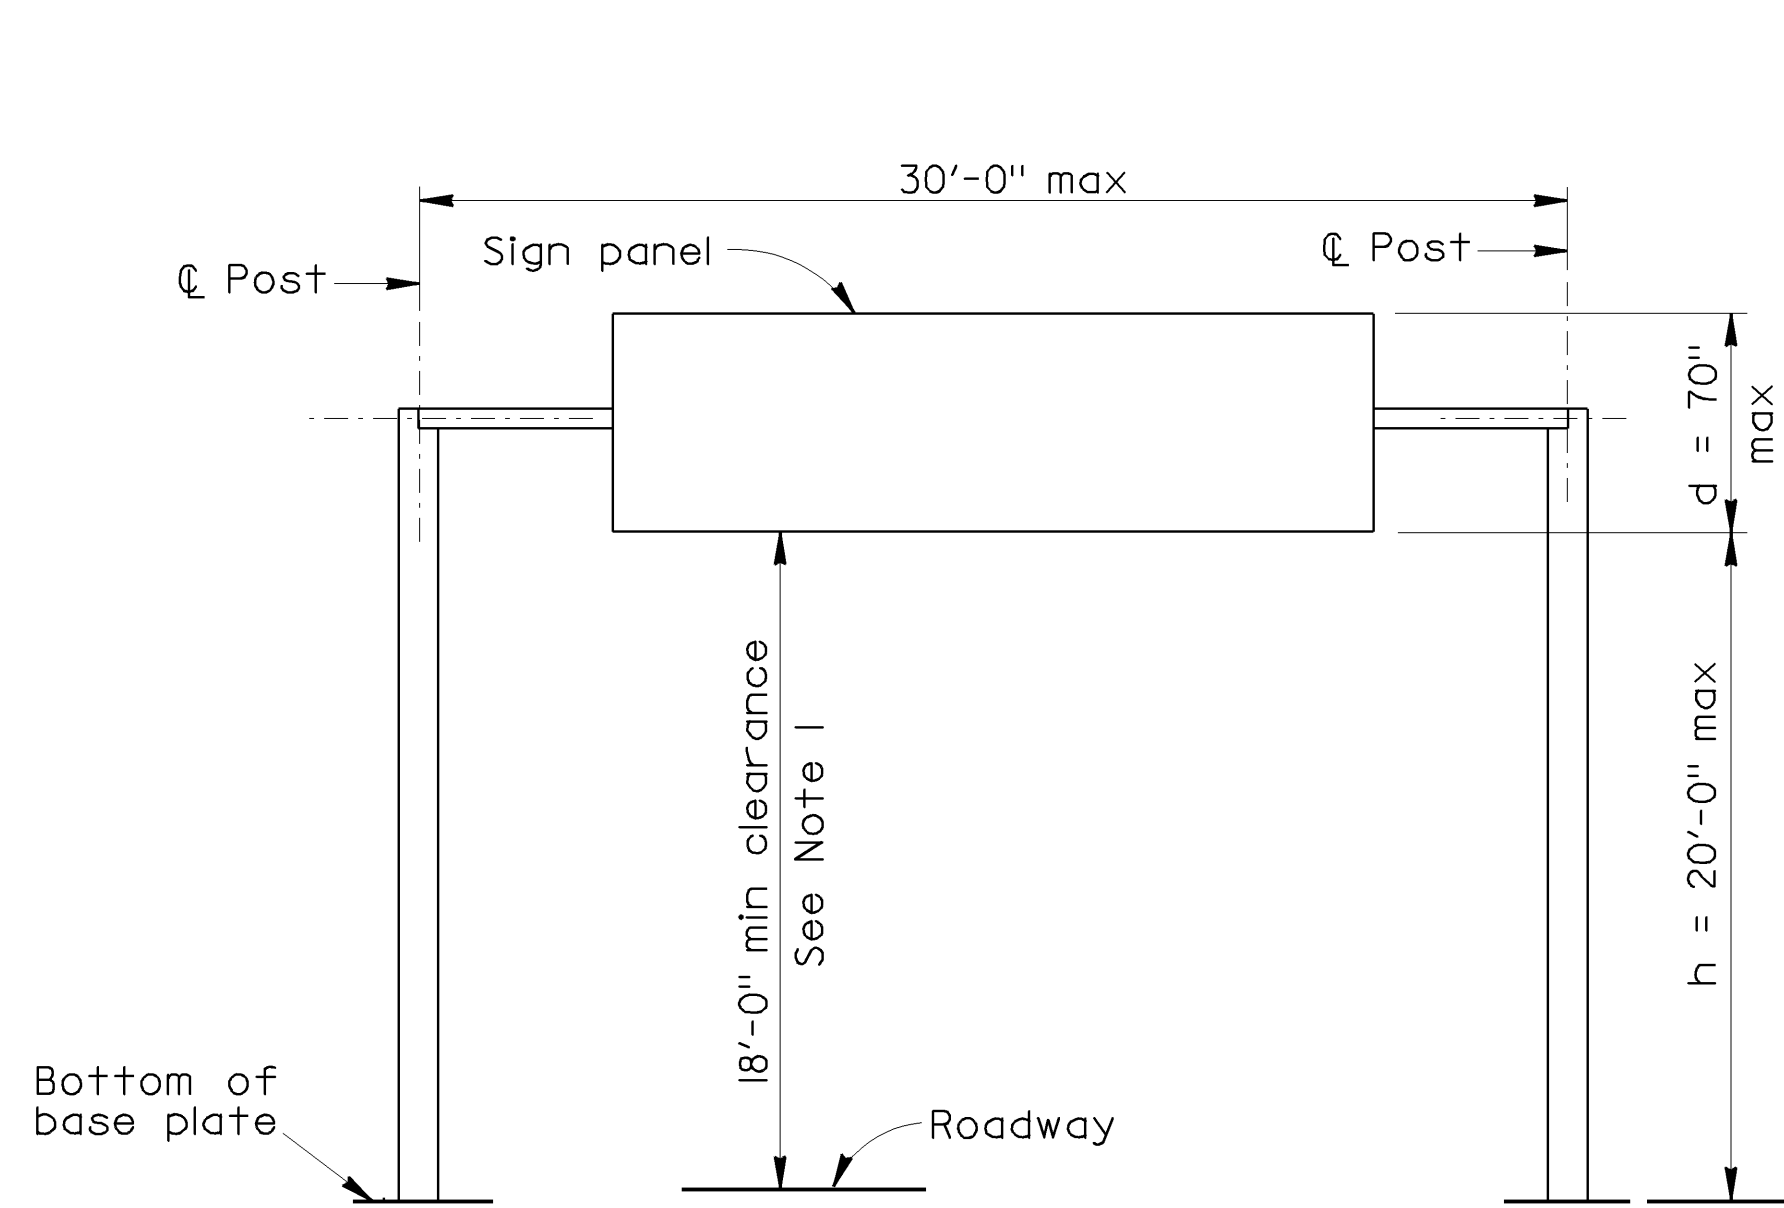


SINGLE CROSS BEAM SERIES
TYPE A-1

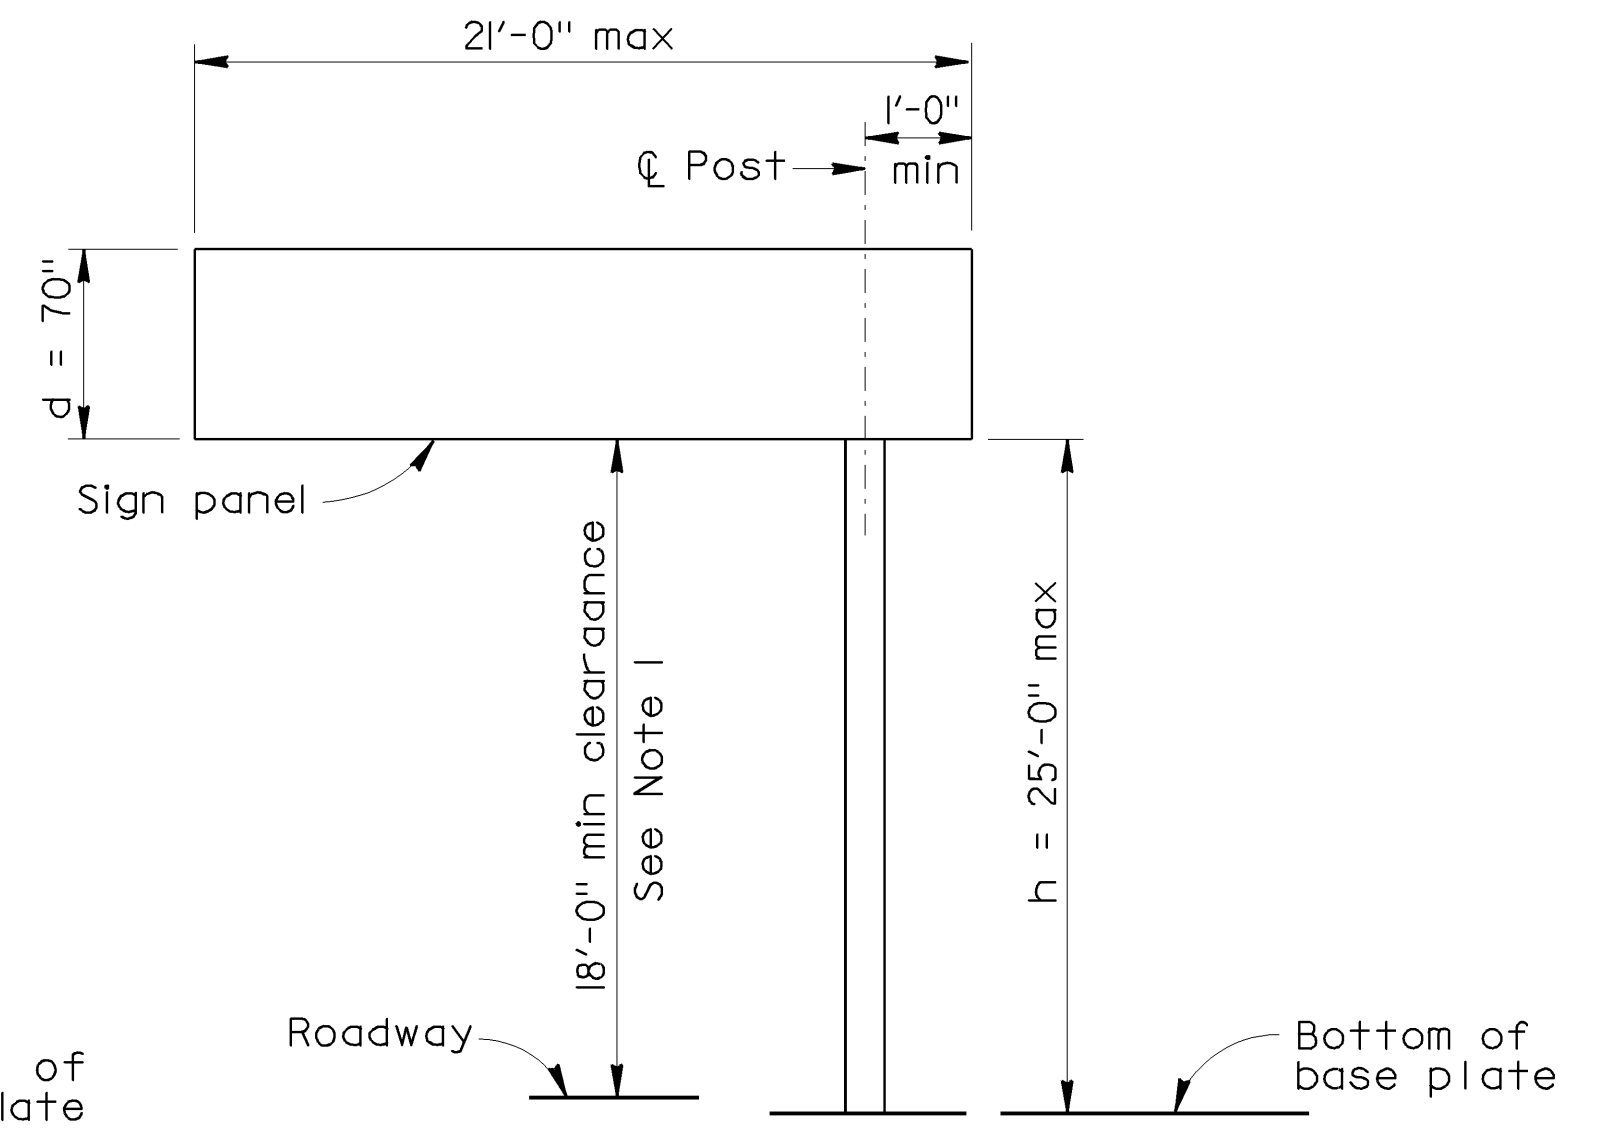


SINGLE MAST BEAM SERIES
TYPE B-1

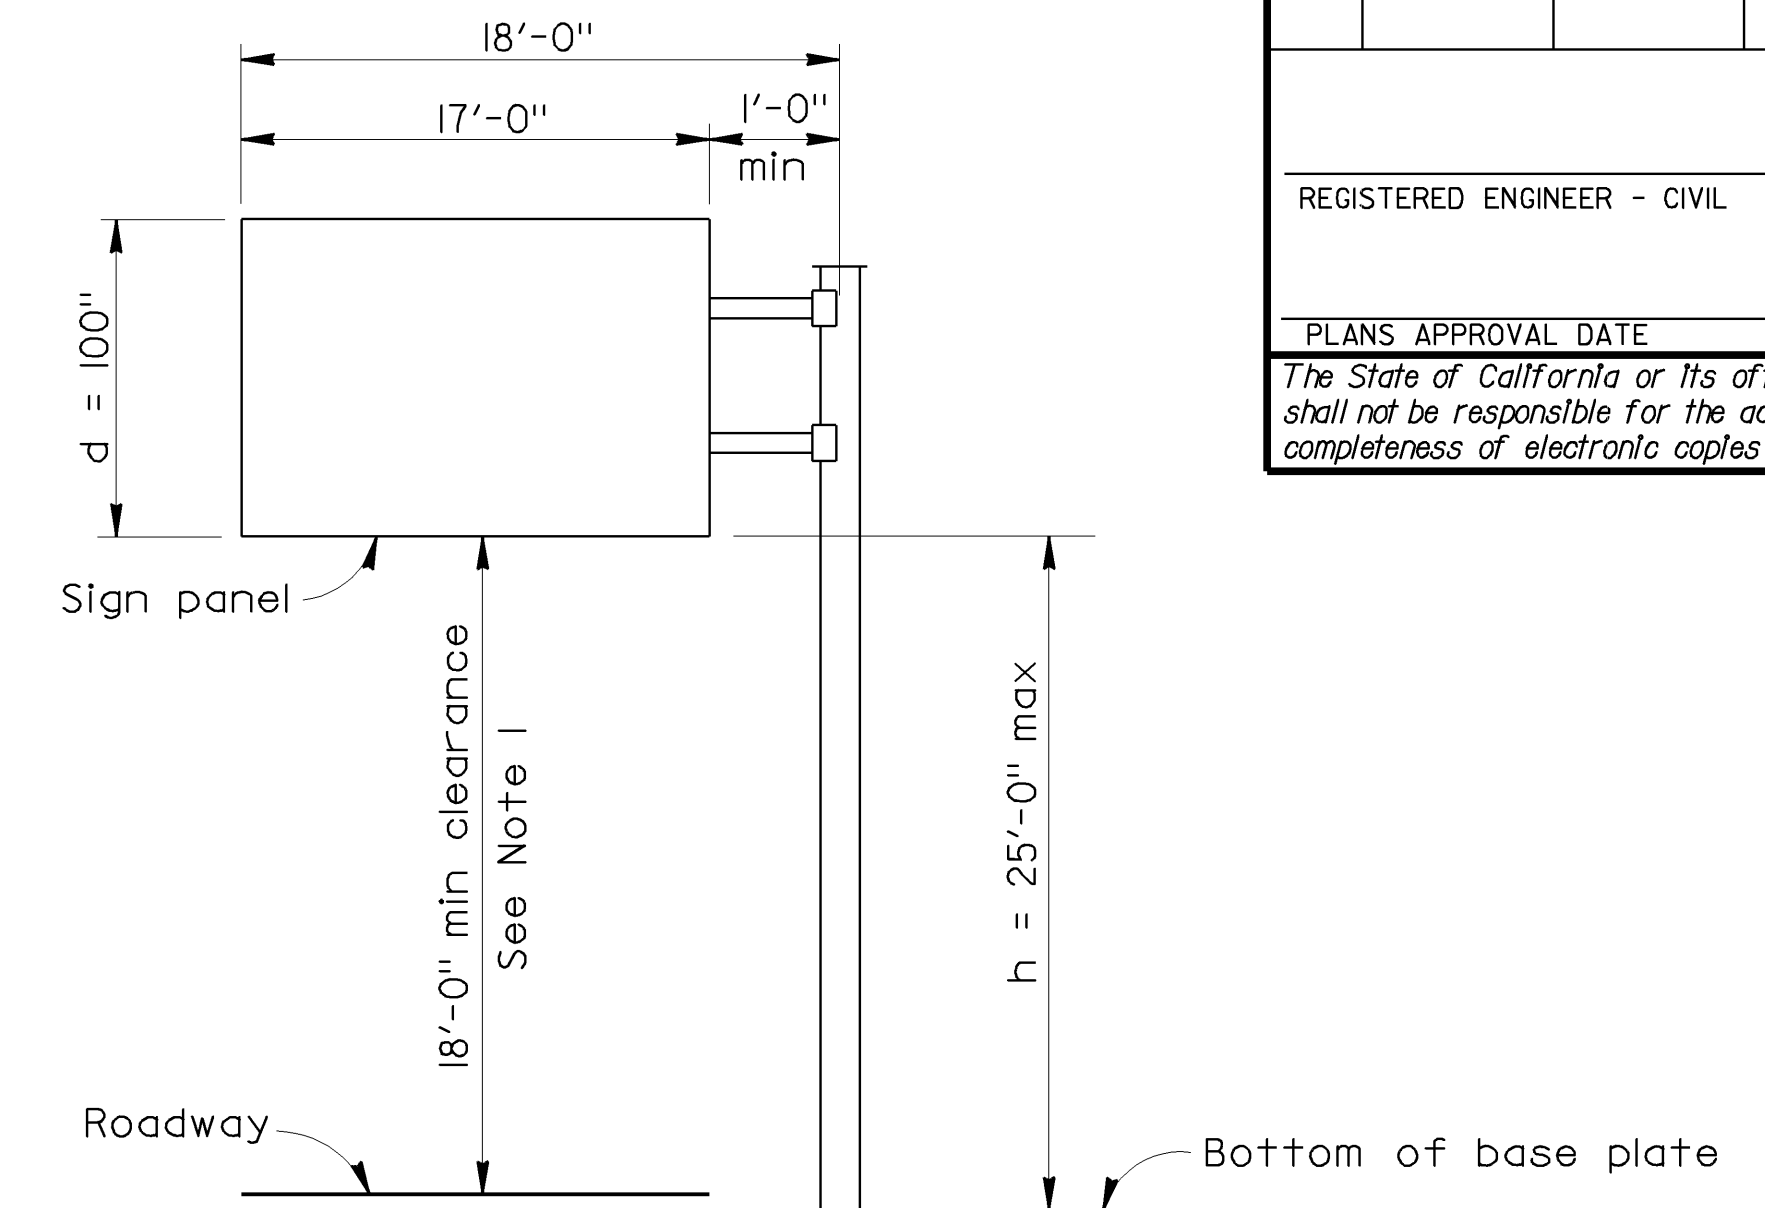


DOUBLE MAST BEAM SERIES
TYPE C-1

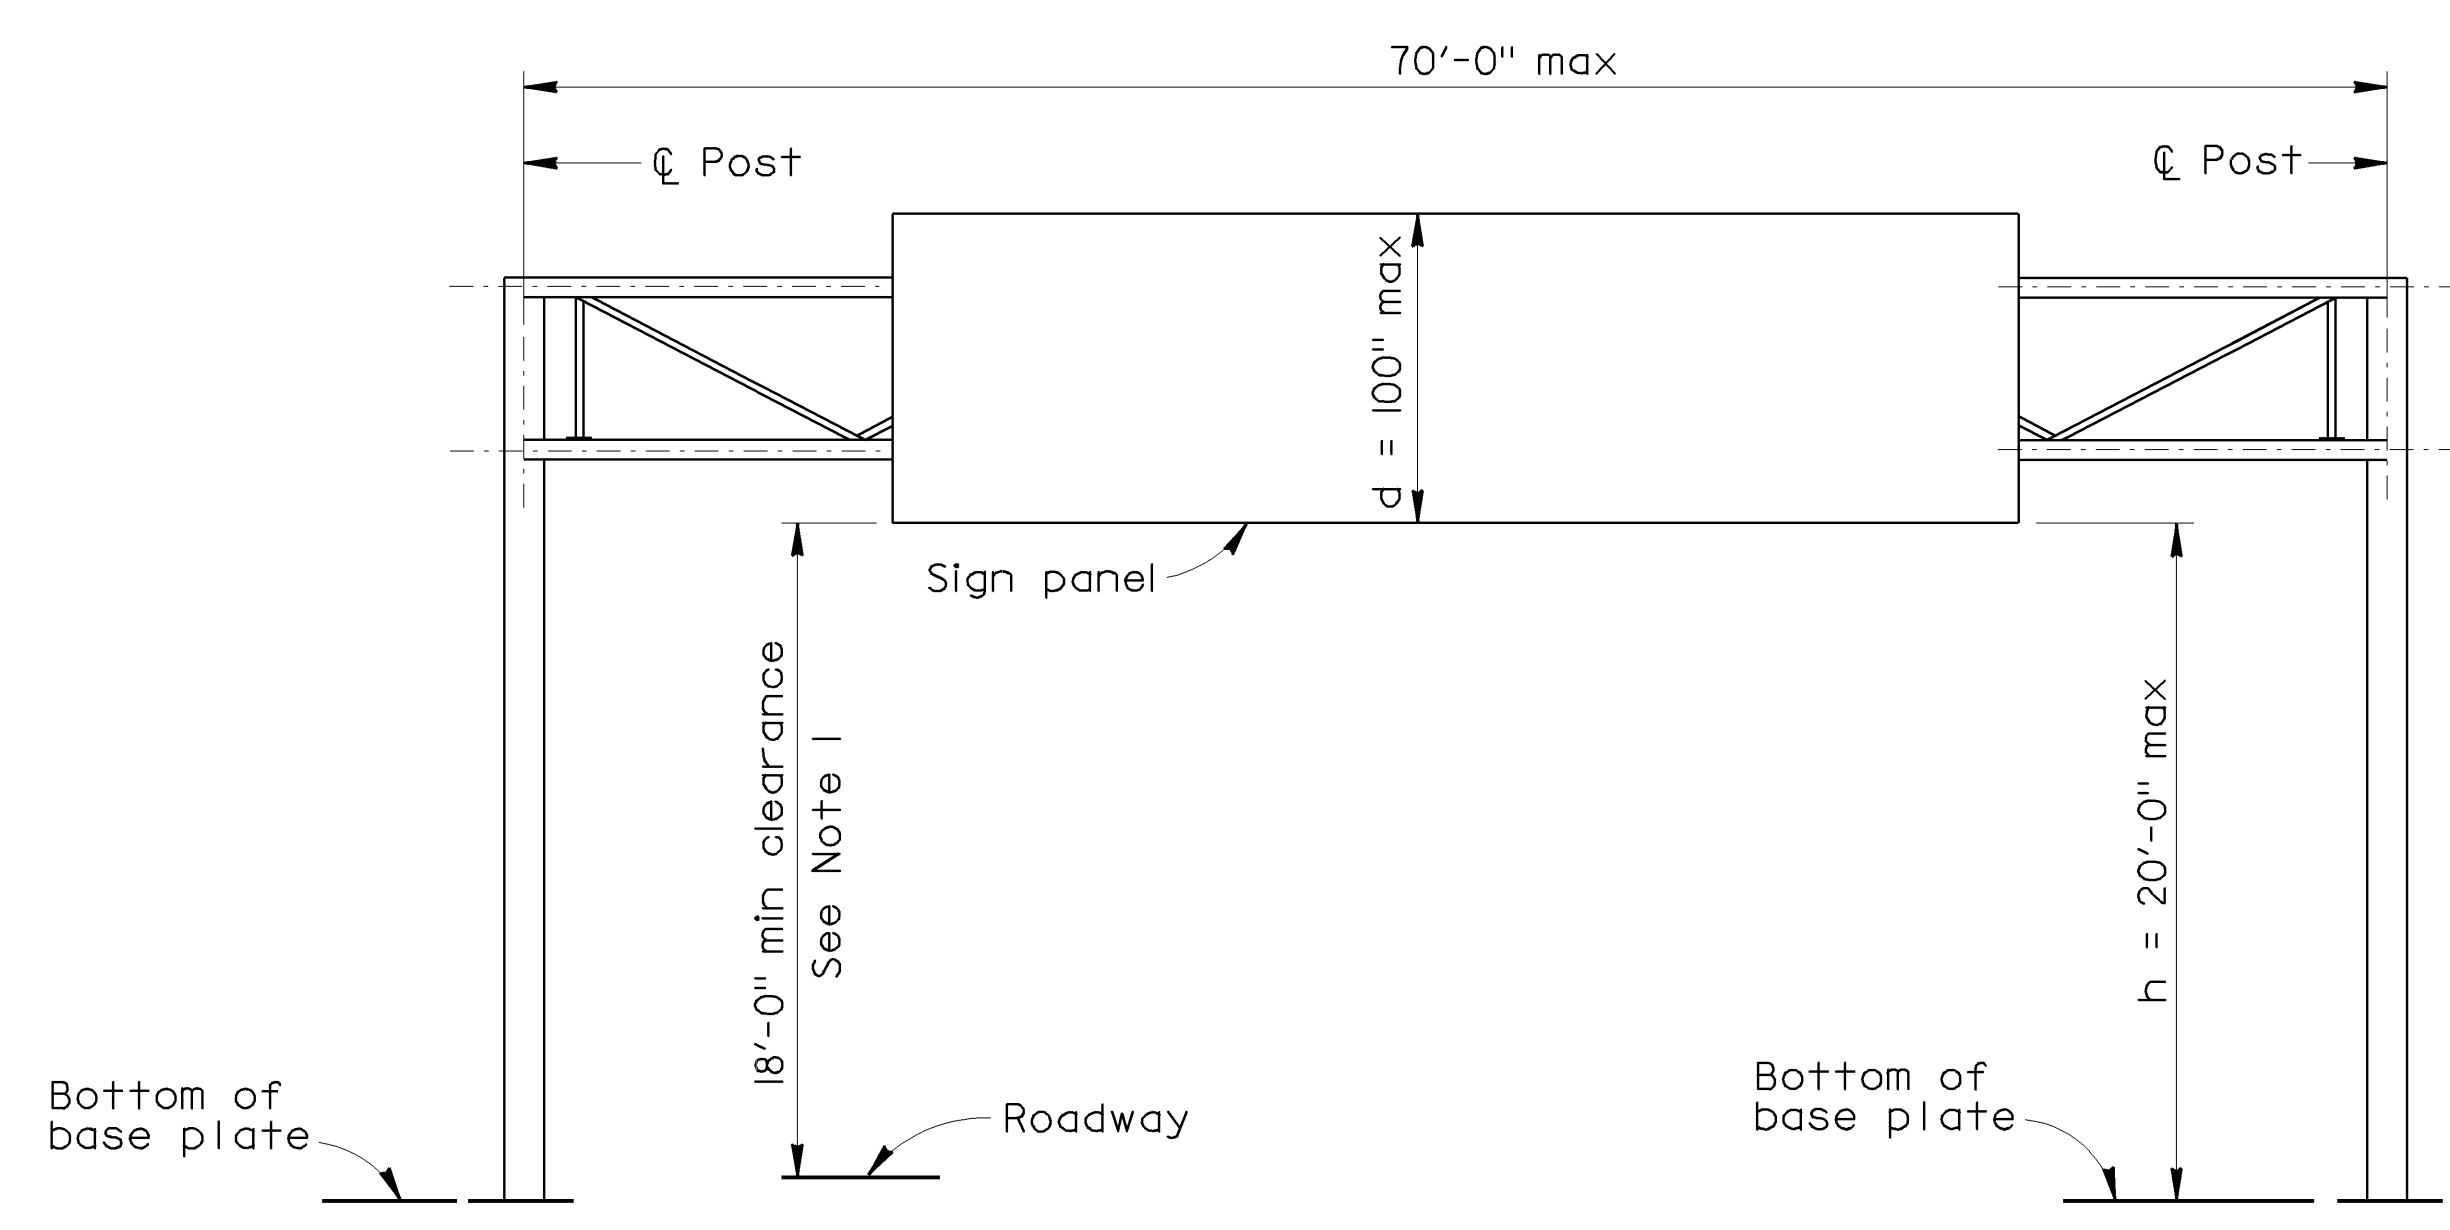

TRUSSED CROSS BEAM SERIES
TYPE A-2

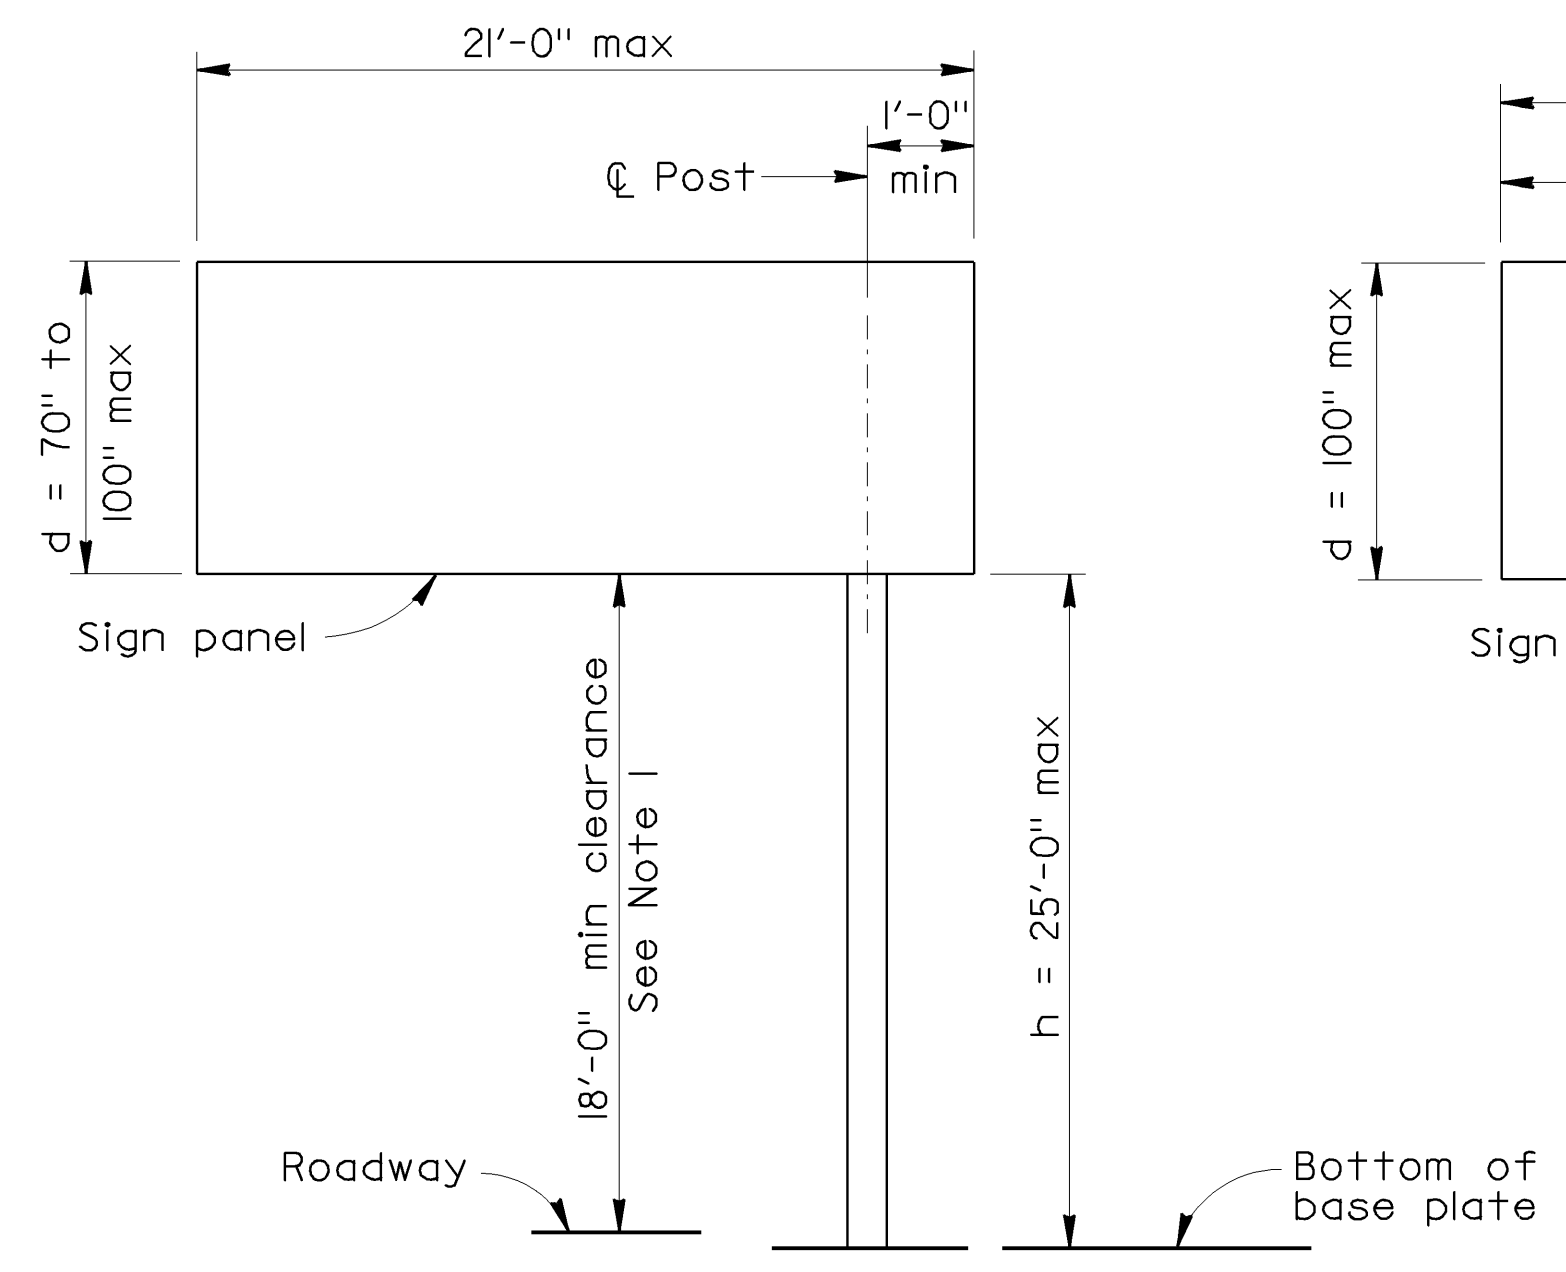

DOUBLE MAST ARM SERIES
TYPE B-2

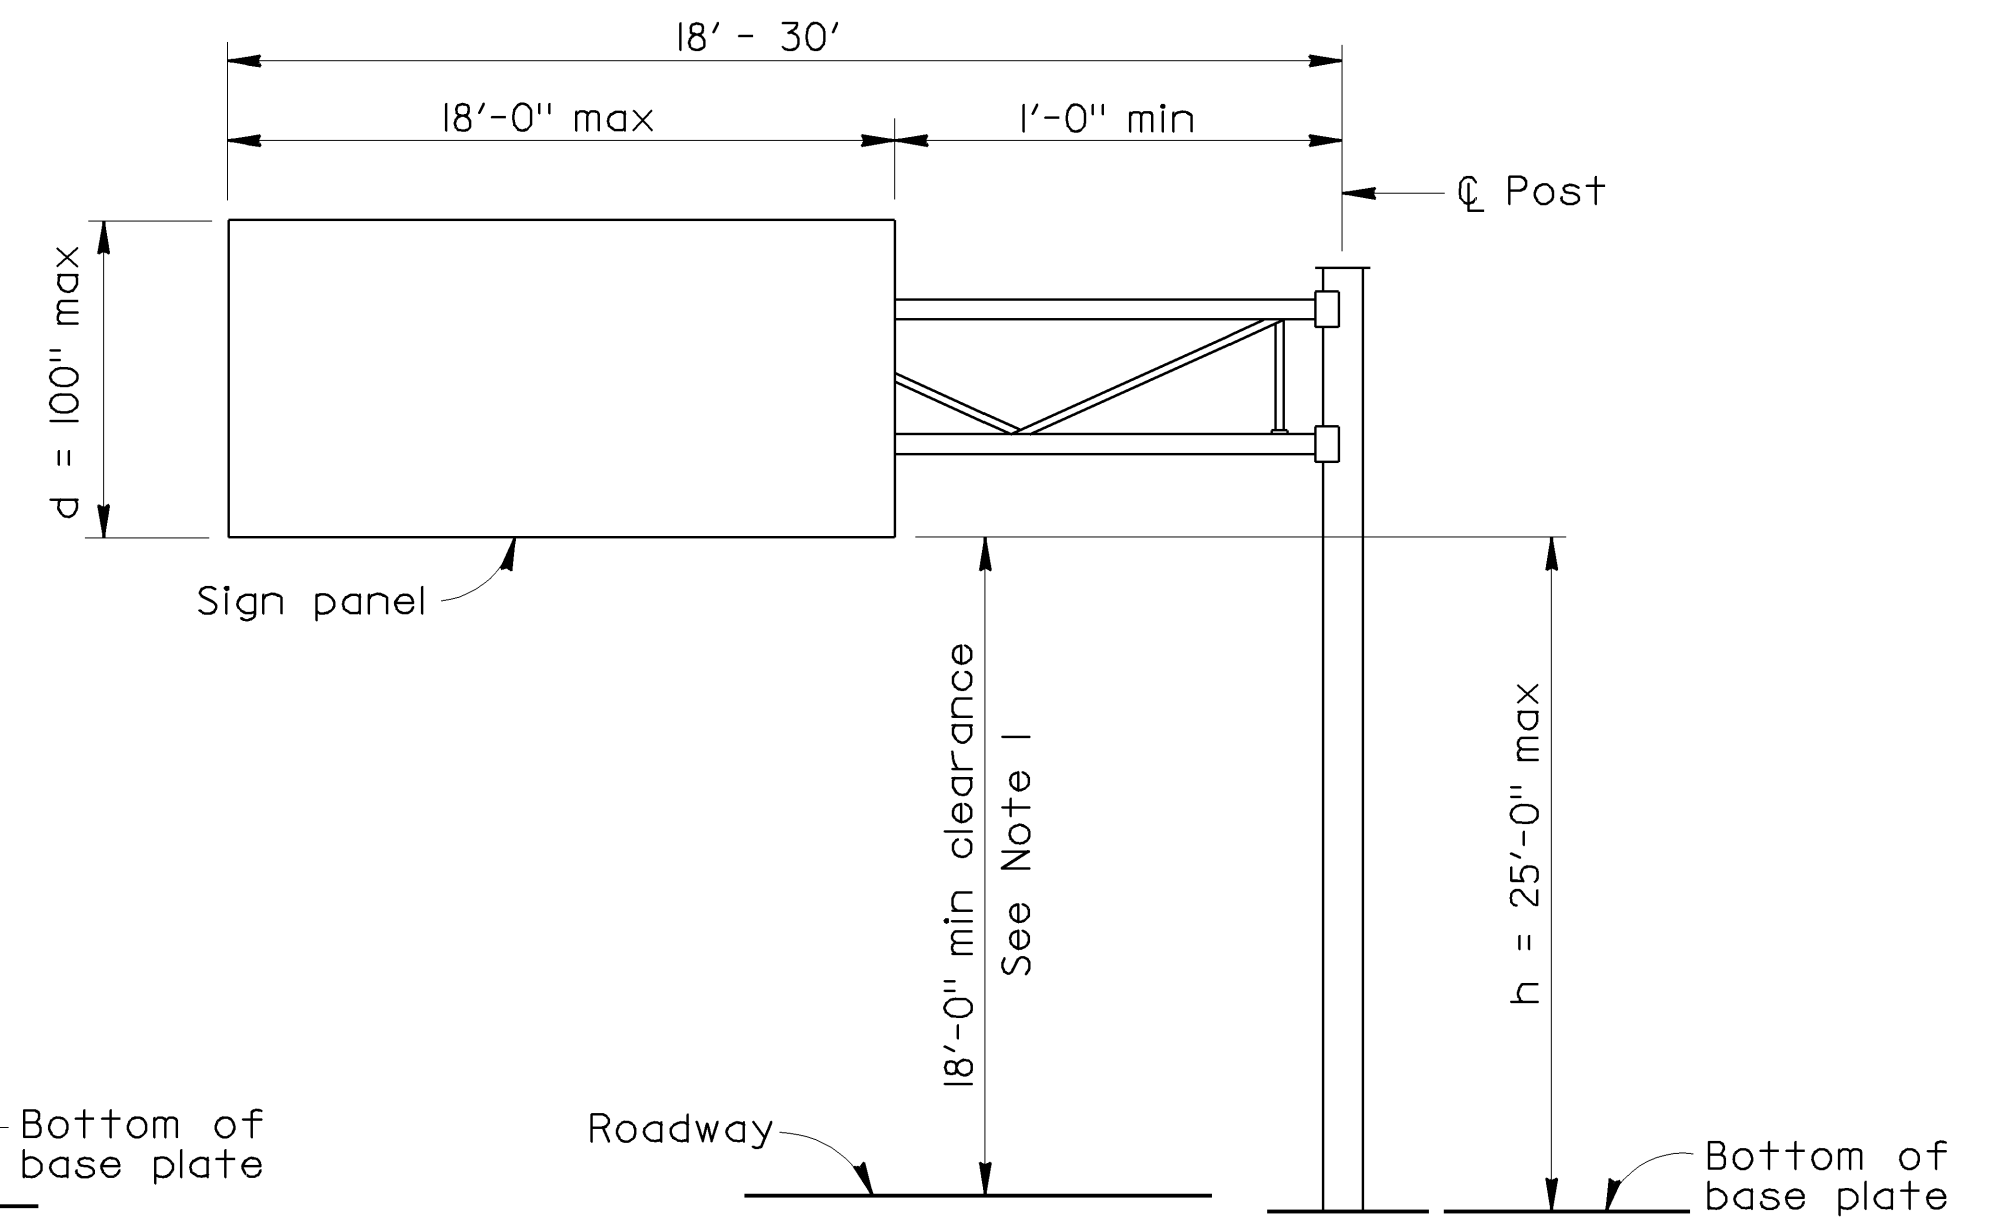

TRUSSED MAST ARM SERIES
TYPE C-2

NOTE 1:
Provide 18'-0" minimum clearance to low point, either bottom of sign or bottom of light fixture mounting brackets.

THIS SHEET NOT A PART OF CONTRACT PLANS	
OVERHEAD SIGNS-LIGHTWEIGHT	
TYPE SELECTION	19