

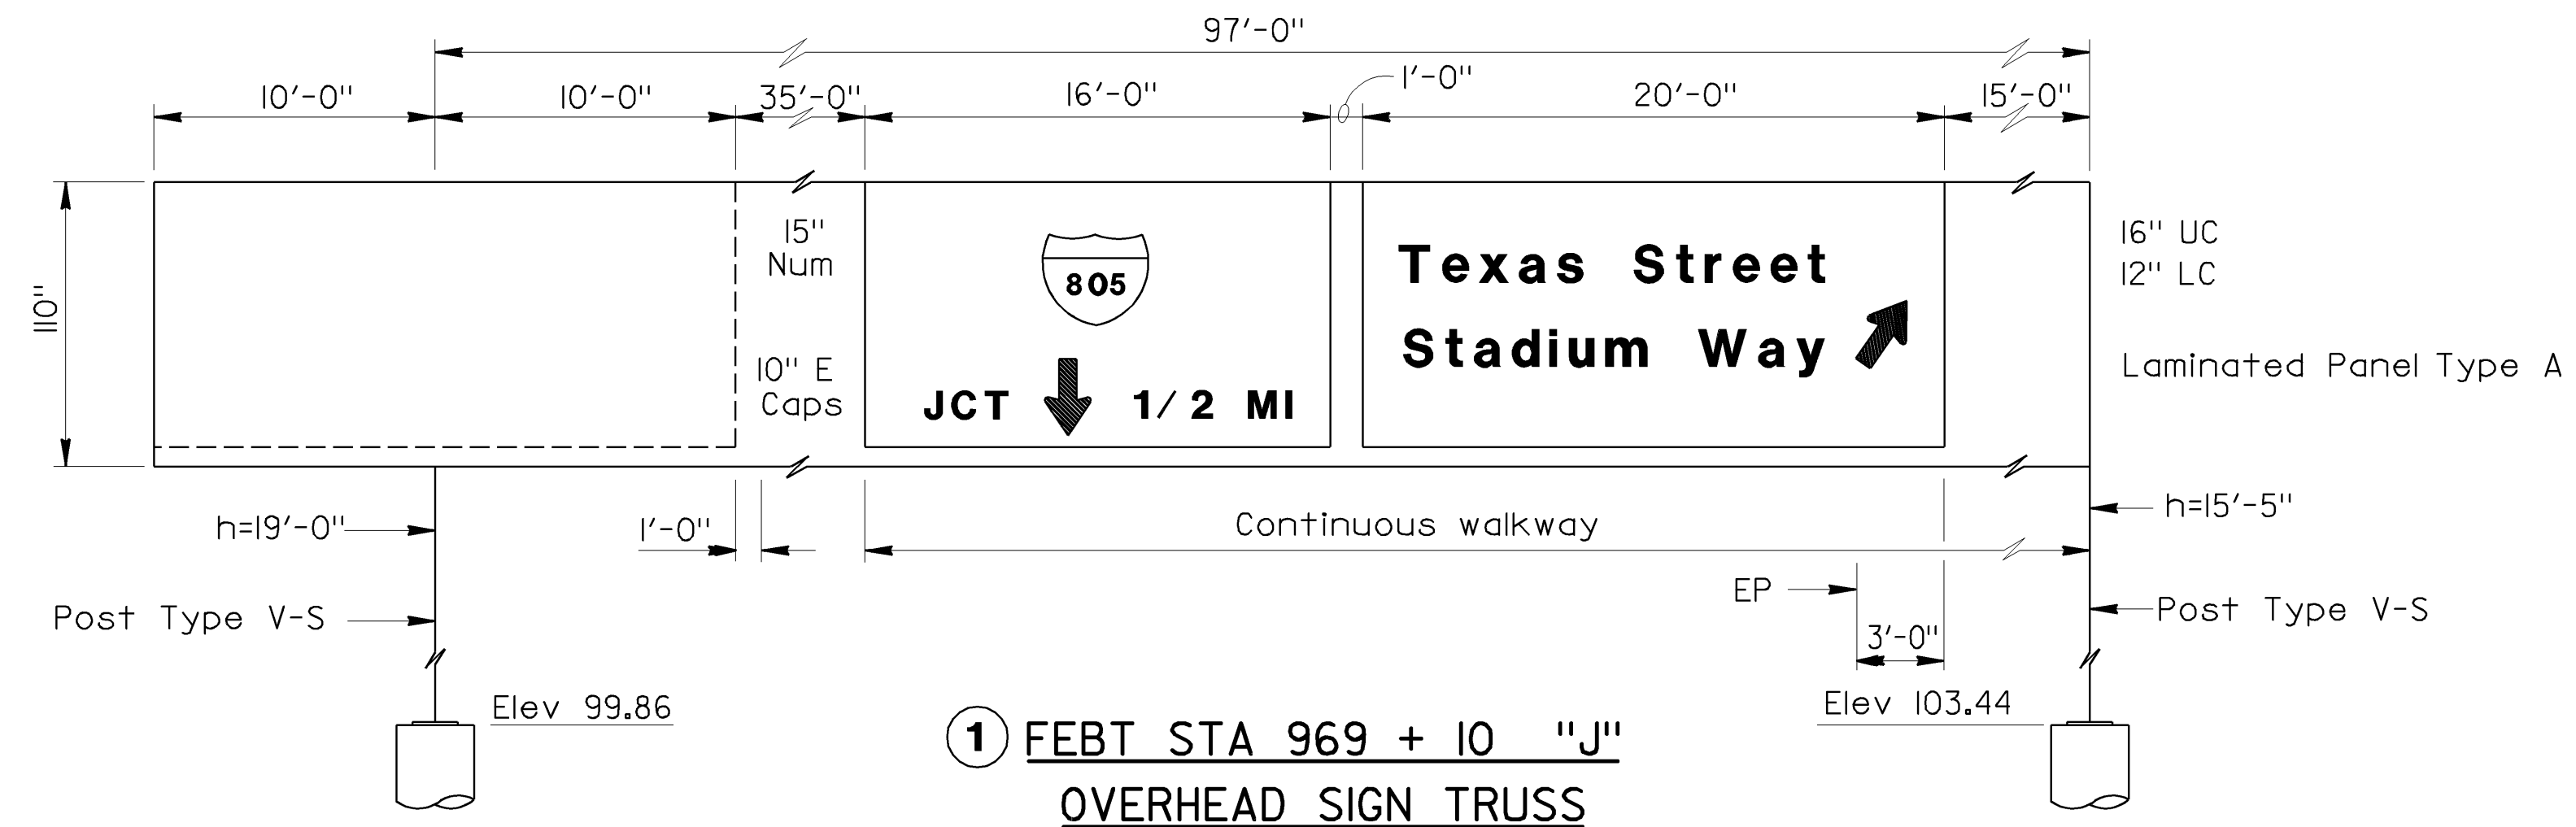



DIST.	COUNTY	ROUTE	POST MILES TOTAL PROJECT	SHEET No.	TOTAL SHEETS
REGISTERED ENGINEER - CIVIL					
PLANS APPROVAL DATE					
<i>The State of California or its officers or agents shall not be responsible for the accuracy or completeness of electronic copies of this plan sheet.</i>					

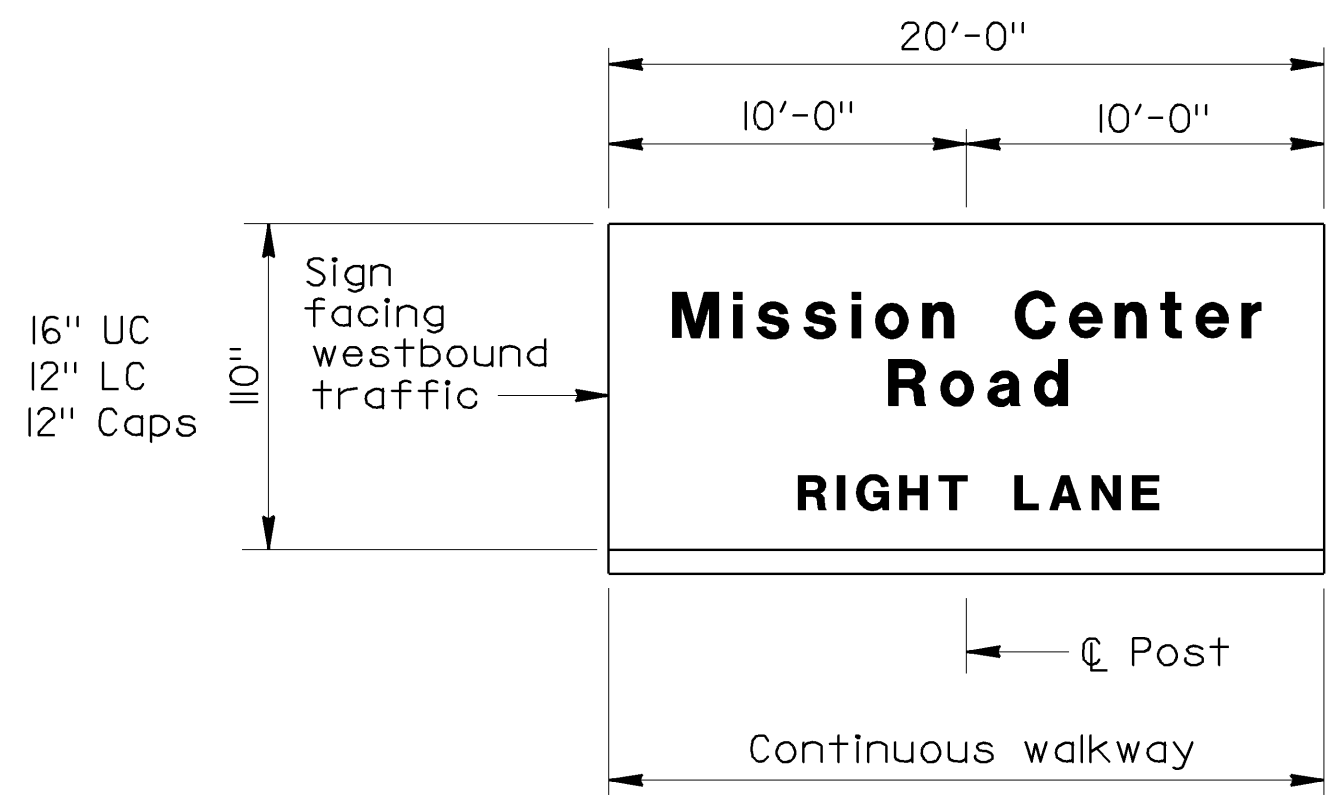


① FEBT STA 969 + 10 "J"
OVERHEAD SIGN TRUSS

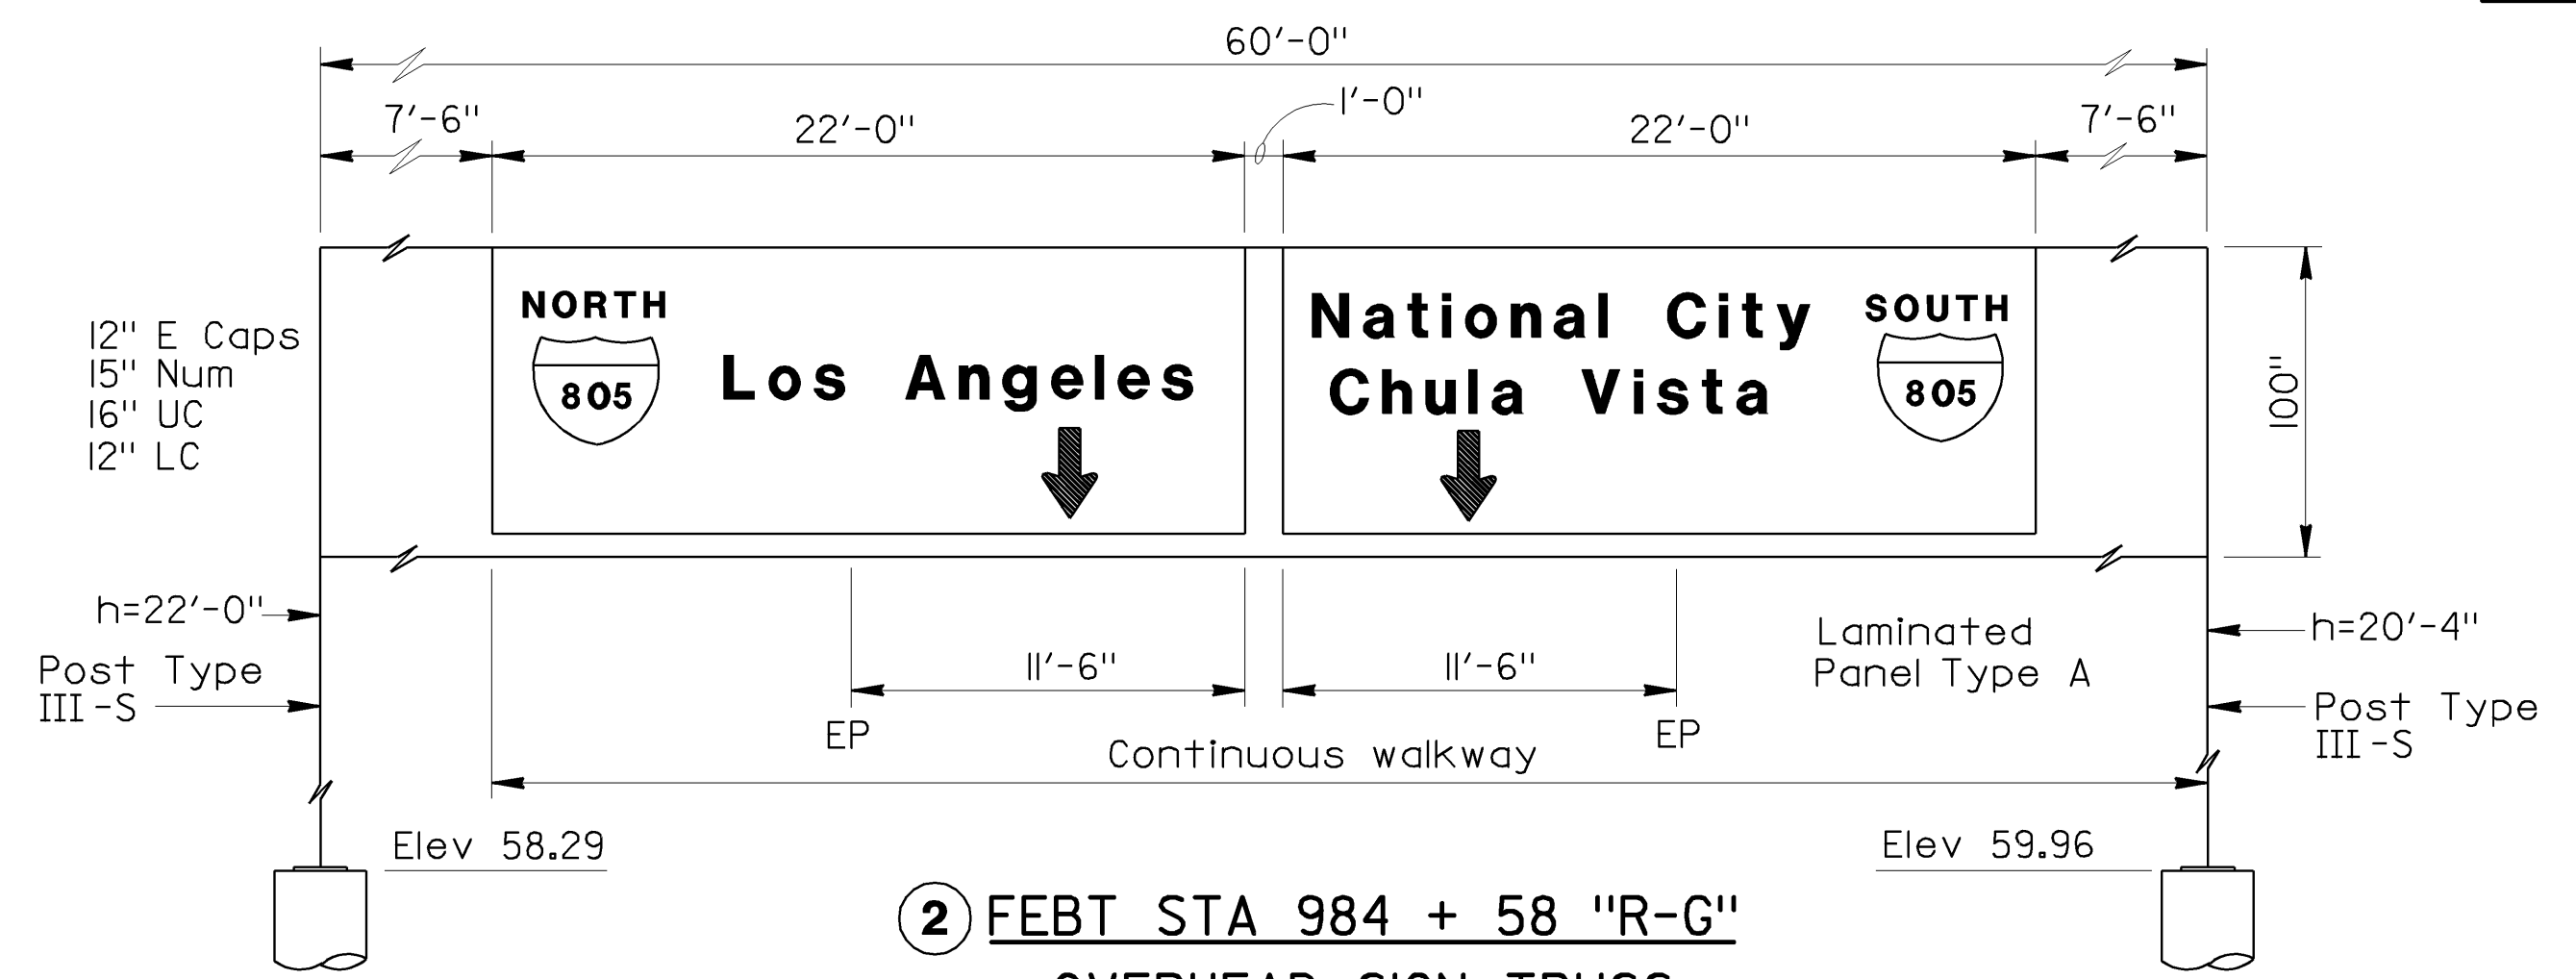


② FEBT STA 984 + 58 "R-G"
OVERHEAD SIGN TRUSS

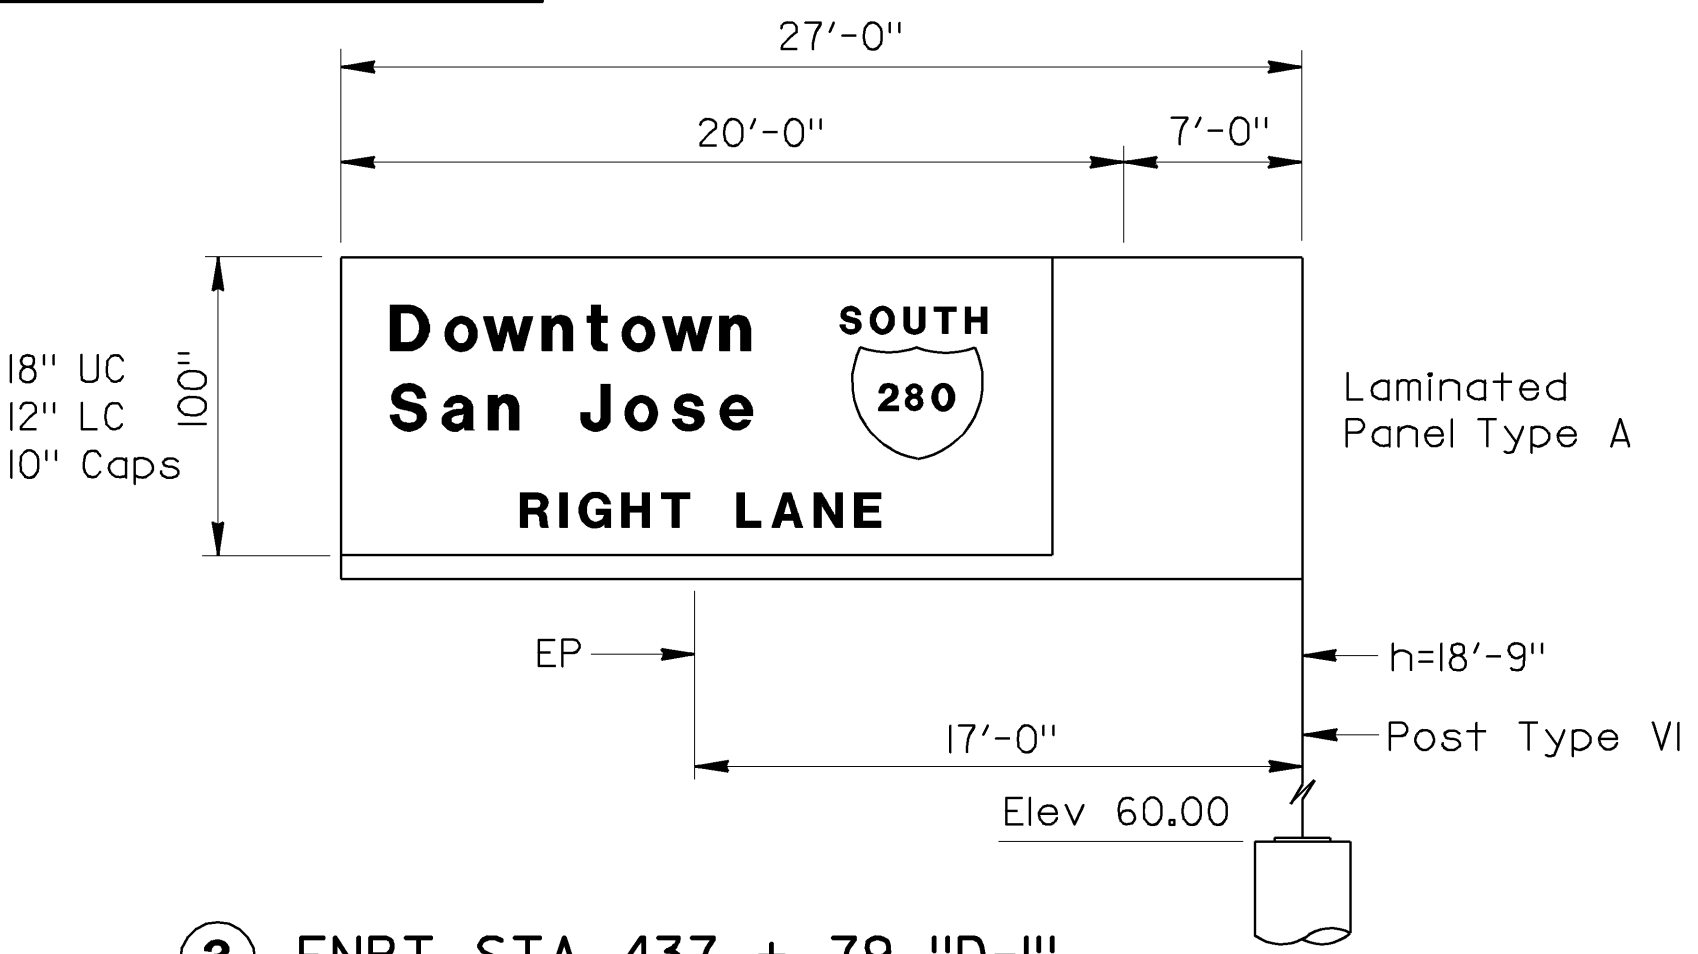


③ FNBT STA 437 + 79 "D-I"
OVERHEAD SIGN TRUSS

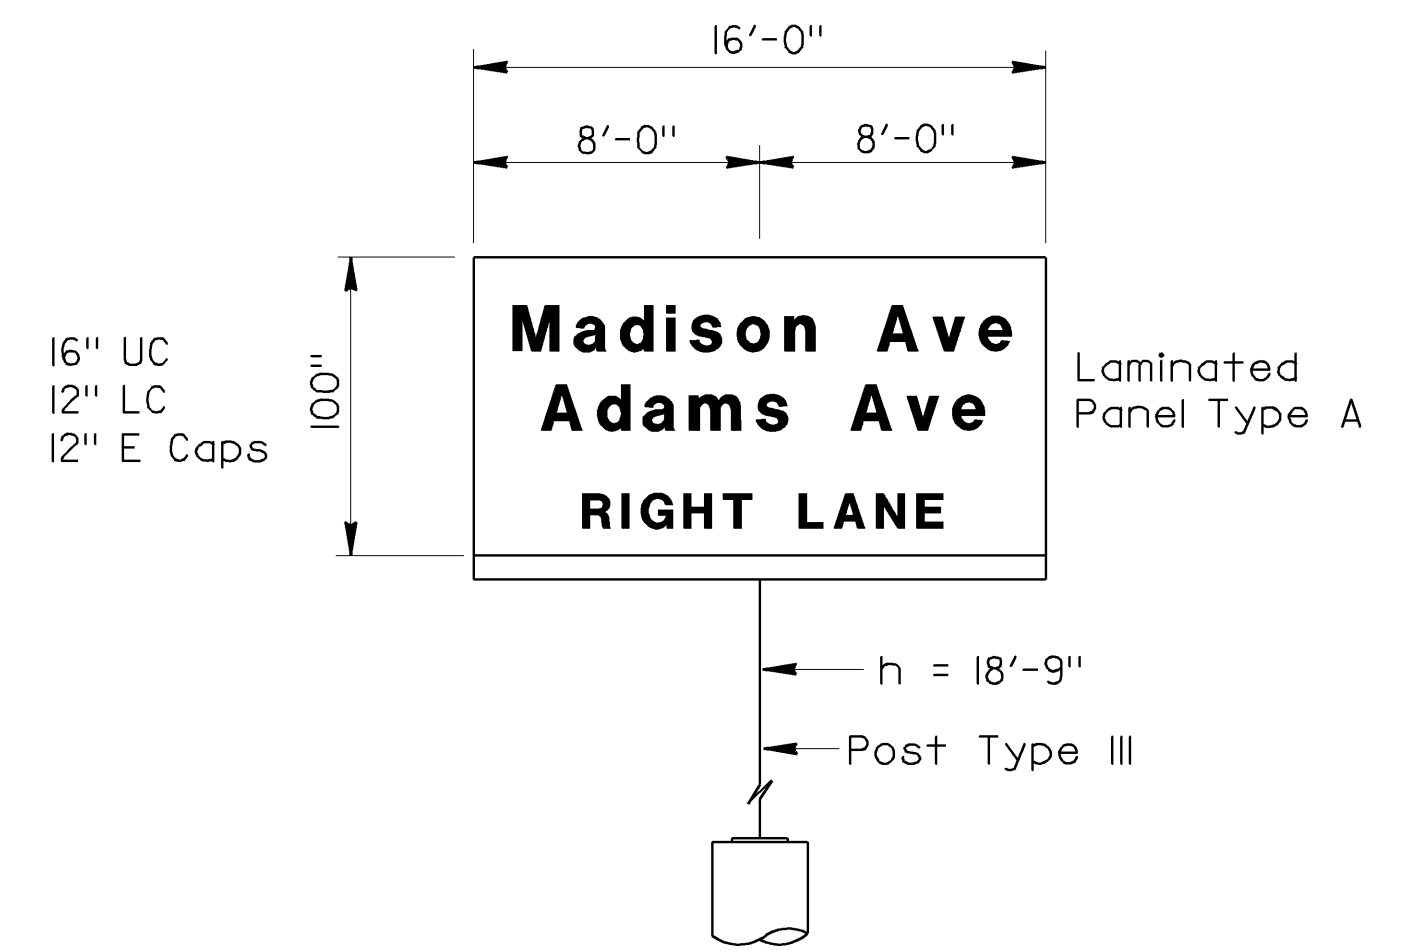


④ FSBT STA 964 + 45 "A"
OVERHEAD SIGN TRUSS

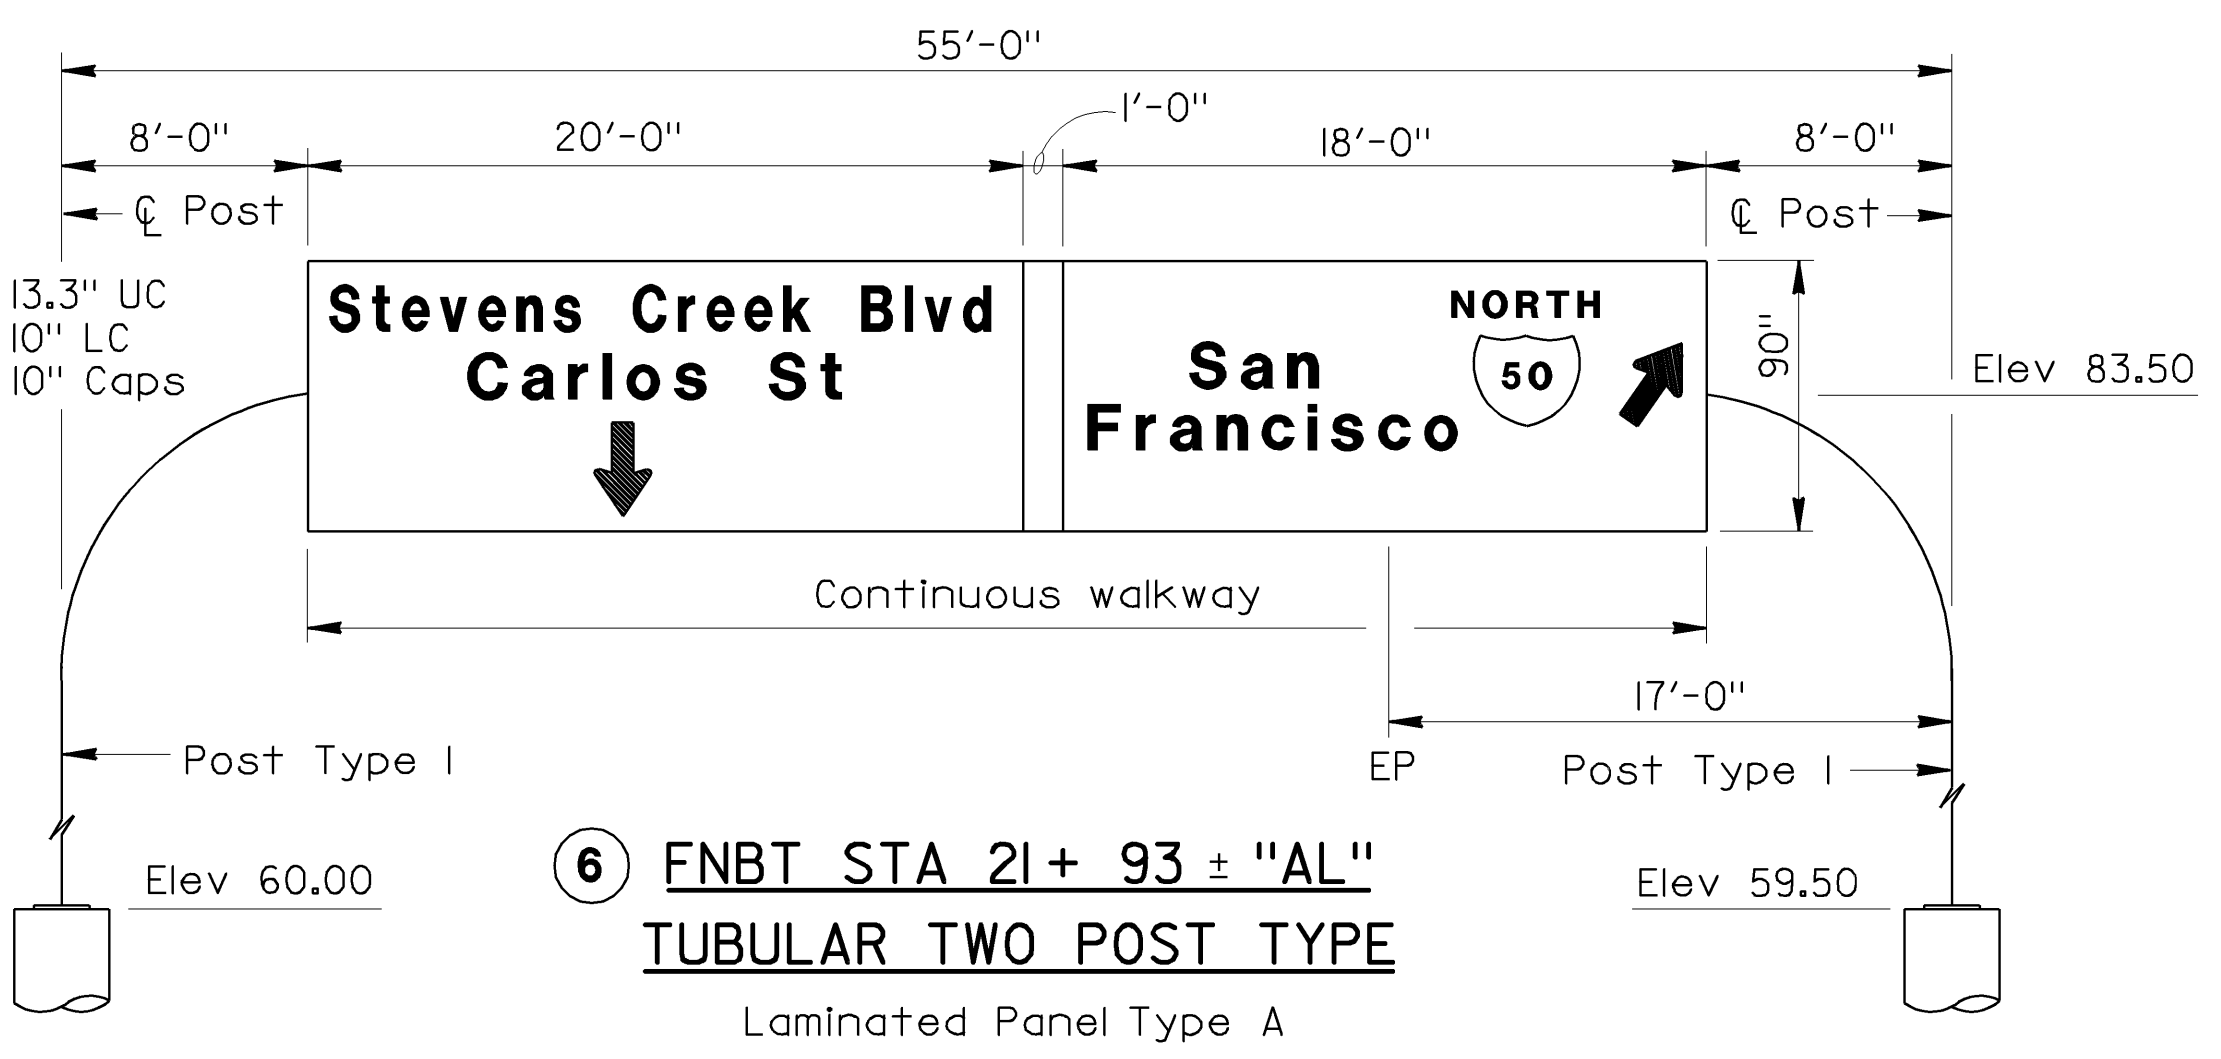


⑥ FNBT STA 21 + 93 ± "AL"
TUBULAR TWO POST TYPE
Laminated Panel Type A

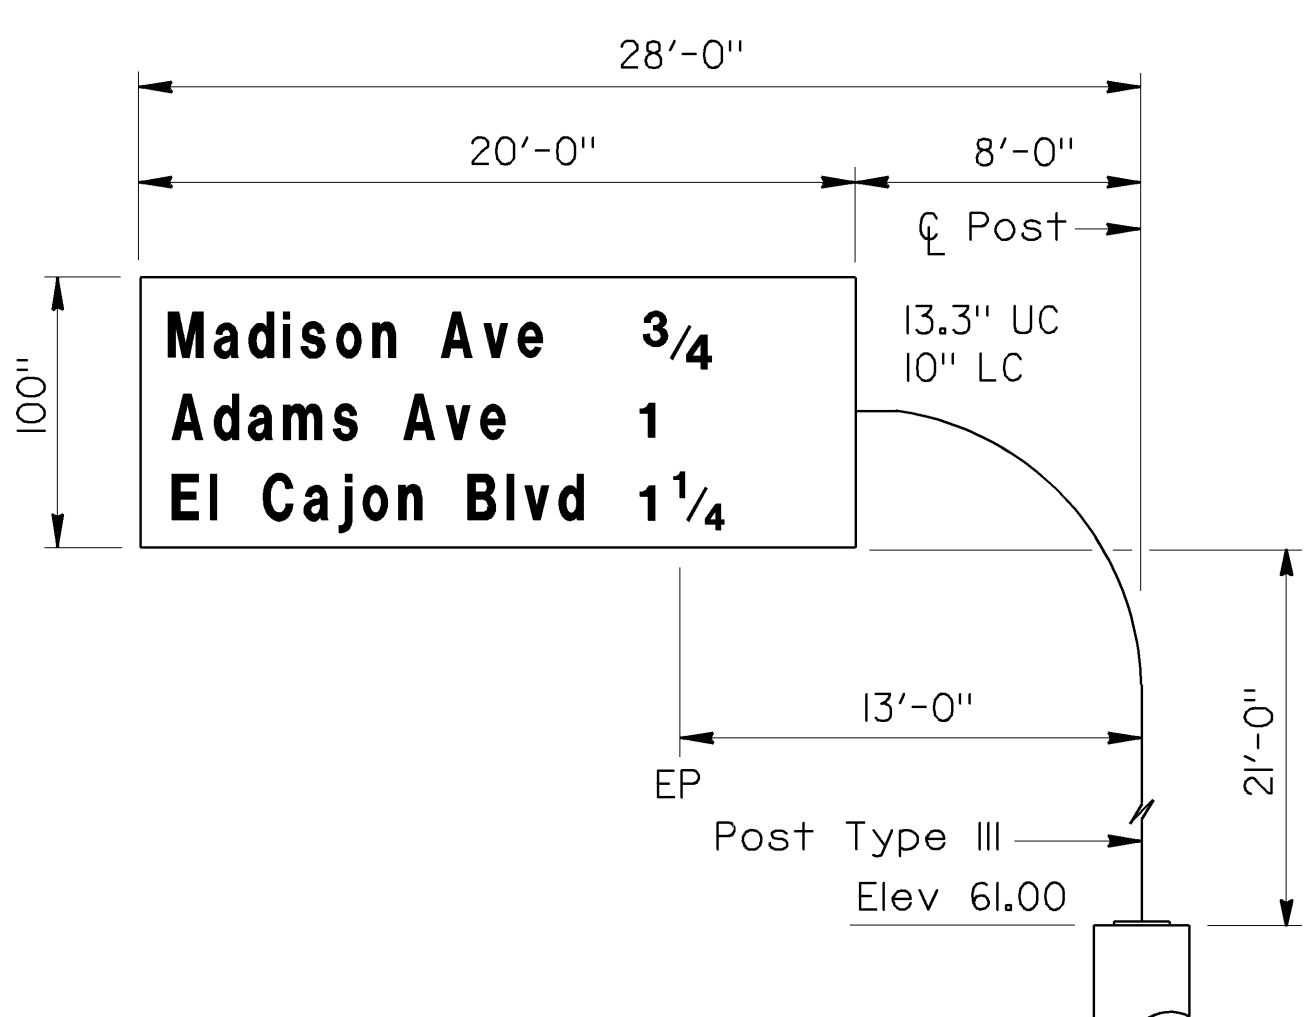

⑦ FSBT STA 980 + 00 "A"
TUBULAR SINGLE POST TYPE
Laminated Panel Type A

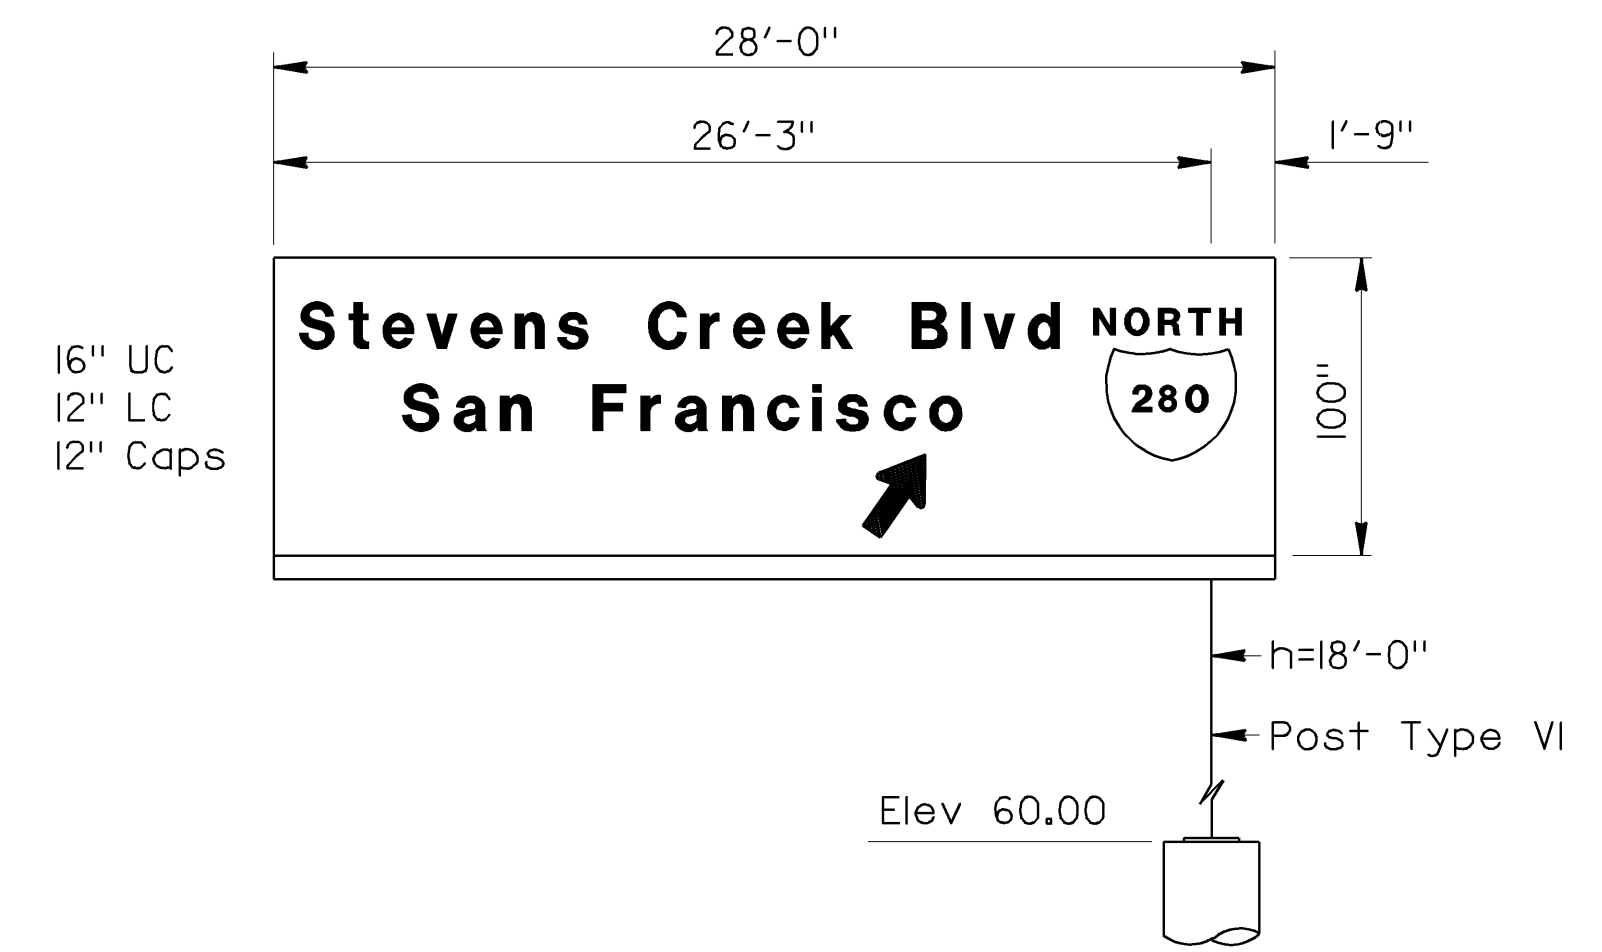

⑤ FNBT STA 454 + 24 "D-I"
OVERHEAD SIGN TRUSS
Laminated Panel Type A

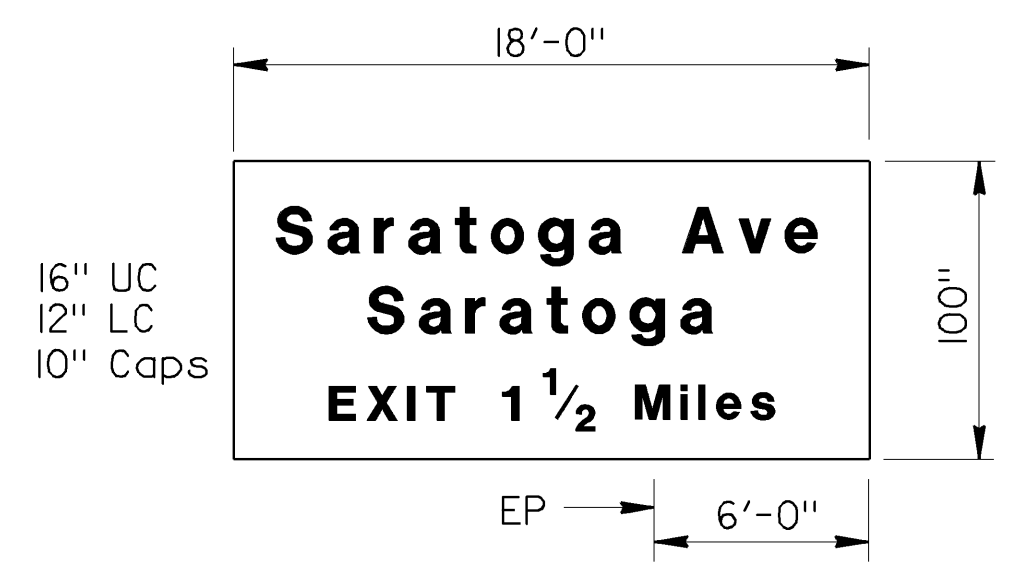

⑥ FWBT STA 39 + 63 "BA"
BRIDGE MOUNTED

Note:
All signs on freeway must be placed behind a barrier.

THIS SHEET NOT A PART OF CONTRACT PLANS	
OVERHEAD SIGNS	
FORMAT SHEET	5