

**STATE OF CALIFORNIA  
DEPARTMENT OF TRANSPORTATION**

**PROJECT PLANS FOR CONSTRUCTION ON  
STATE HIGHWAY**

**IN ALAMEDA, SAN FRANCISCO, SAN MATEO,  
SANTA CLARA, SOLANO, AND SONOMA COUNTIES  
AT VARIOUS LOCATIONS**

When a project is on more than six routes, the first five are listed in numerical order with "etc." at the end. The special provisions for the project must list all routes.


Dist	COUNTY	ROUTE	POST MILES TOTAL PROJECT	SHEET No.	TOTAL SHEETS
04	Ala, SF, SM, SCI, Sol, Son	17, 24, 37, 80, 87, etc.	Var		

TO BE SUPPLEMENTED BY STANDARD PLANS DATED 2010



Routes with work are labeled with TX=8.75, WT=2  
Routes with no work are labeled with TX=7.0, WT=1

NOTE:  
THE TABLE OF LOCATIONS OF CONSTRUCTION IS SHOWN ON THE LOCATIONS OF CONSTRUCTION SHEET.

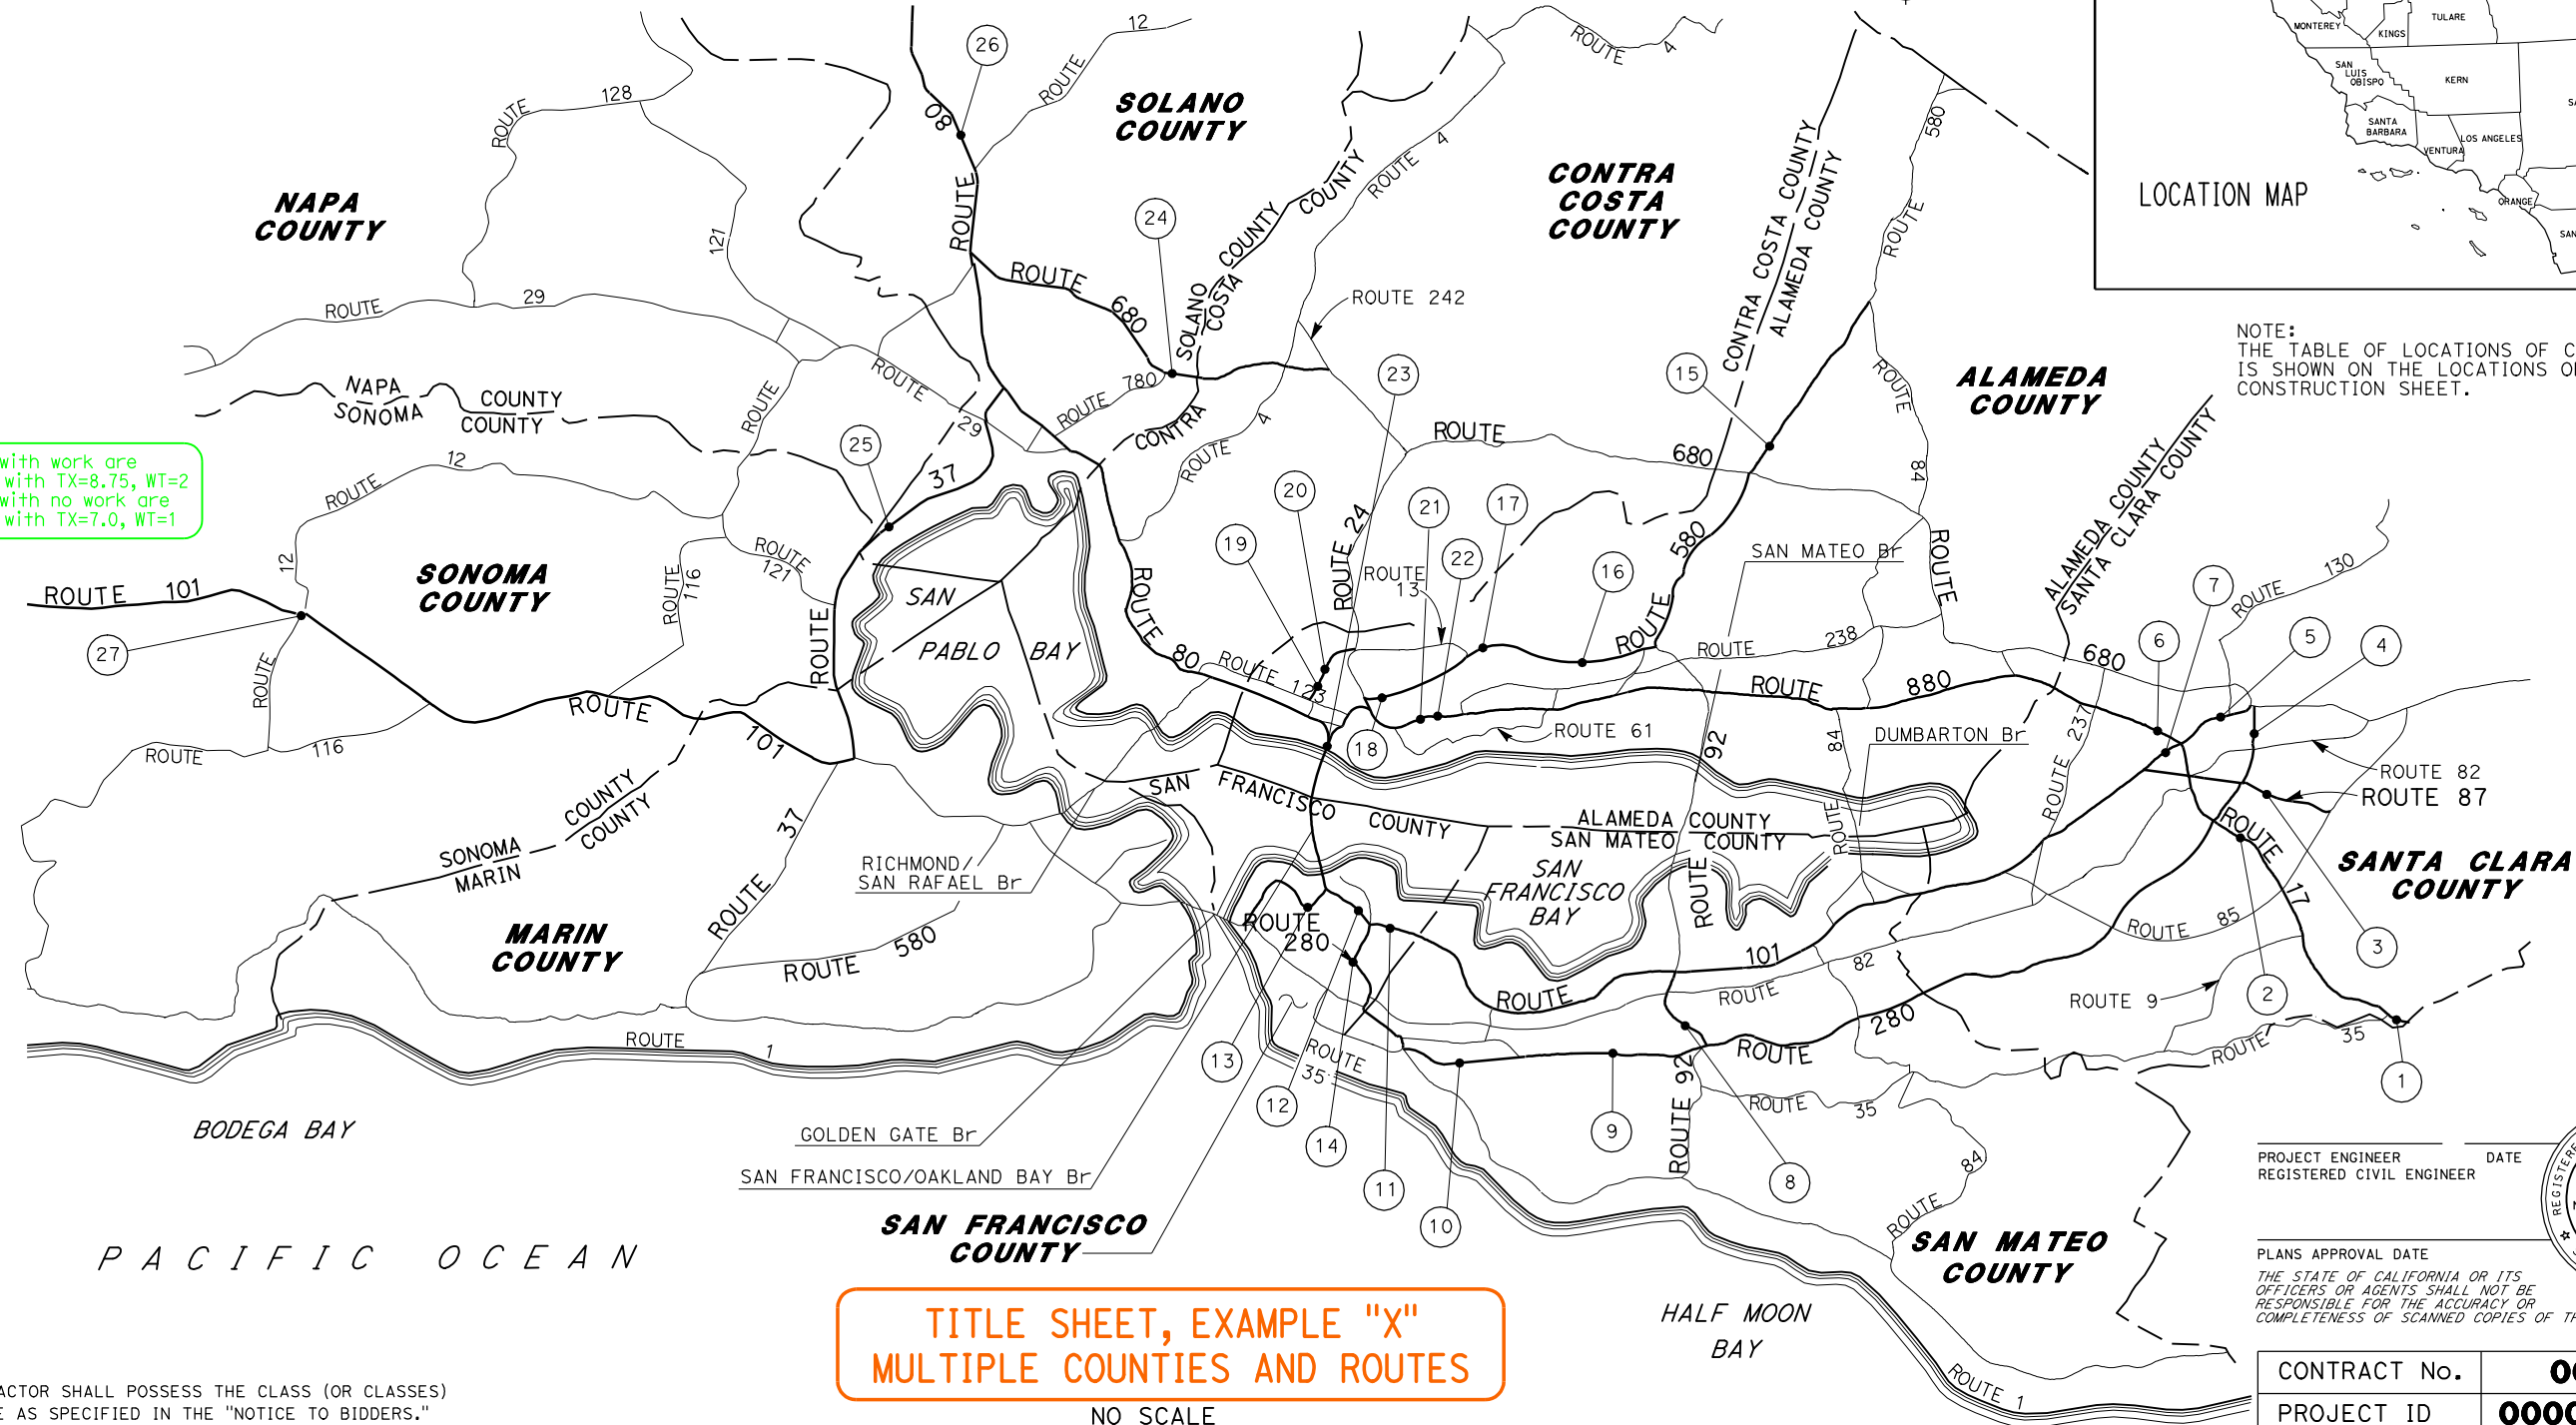

**TITLE SHEET, EXAMPLE "X"  
MULTIPLE COUNTIES AND ROUTES**

NO SCALE

PROJECT ENGINEER \_\_\_\_\_ DATE \_\_\_\_\_  
REGISTERED CIVIL ENGINEER

PLANS APPROVAL DATE \_\_\_\_\_

THE STATE OF CALIFORNIA OR ITS OFFICERS OR AGENTS SHALL NOT BE RESPONSIBLE FOR THE ACCURACY OR COMPLETENESS OF SCANNED COPIES OF THIS PLAN SHEET.



CONTRACT No. **00-000004**  
PROJECT ID **000000000**

TITLE SHEET, EXAMPLE "X" RELEASED 5 / 4 / 2012