


# South Stockton 6-Lane

## Typical Soundwall Cross Section

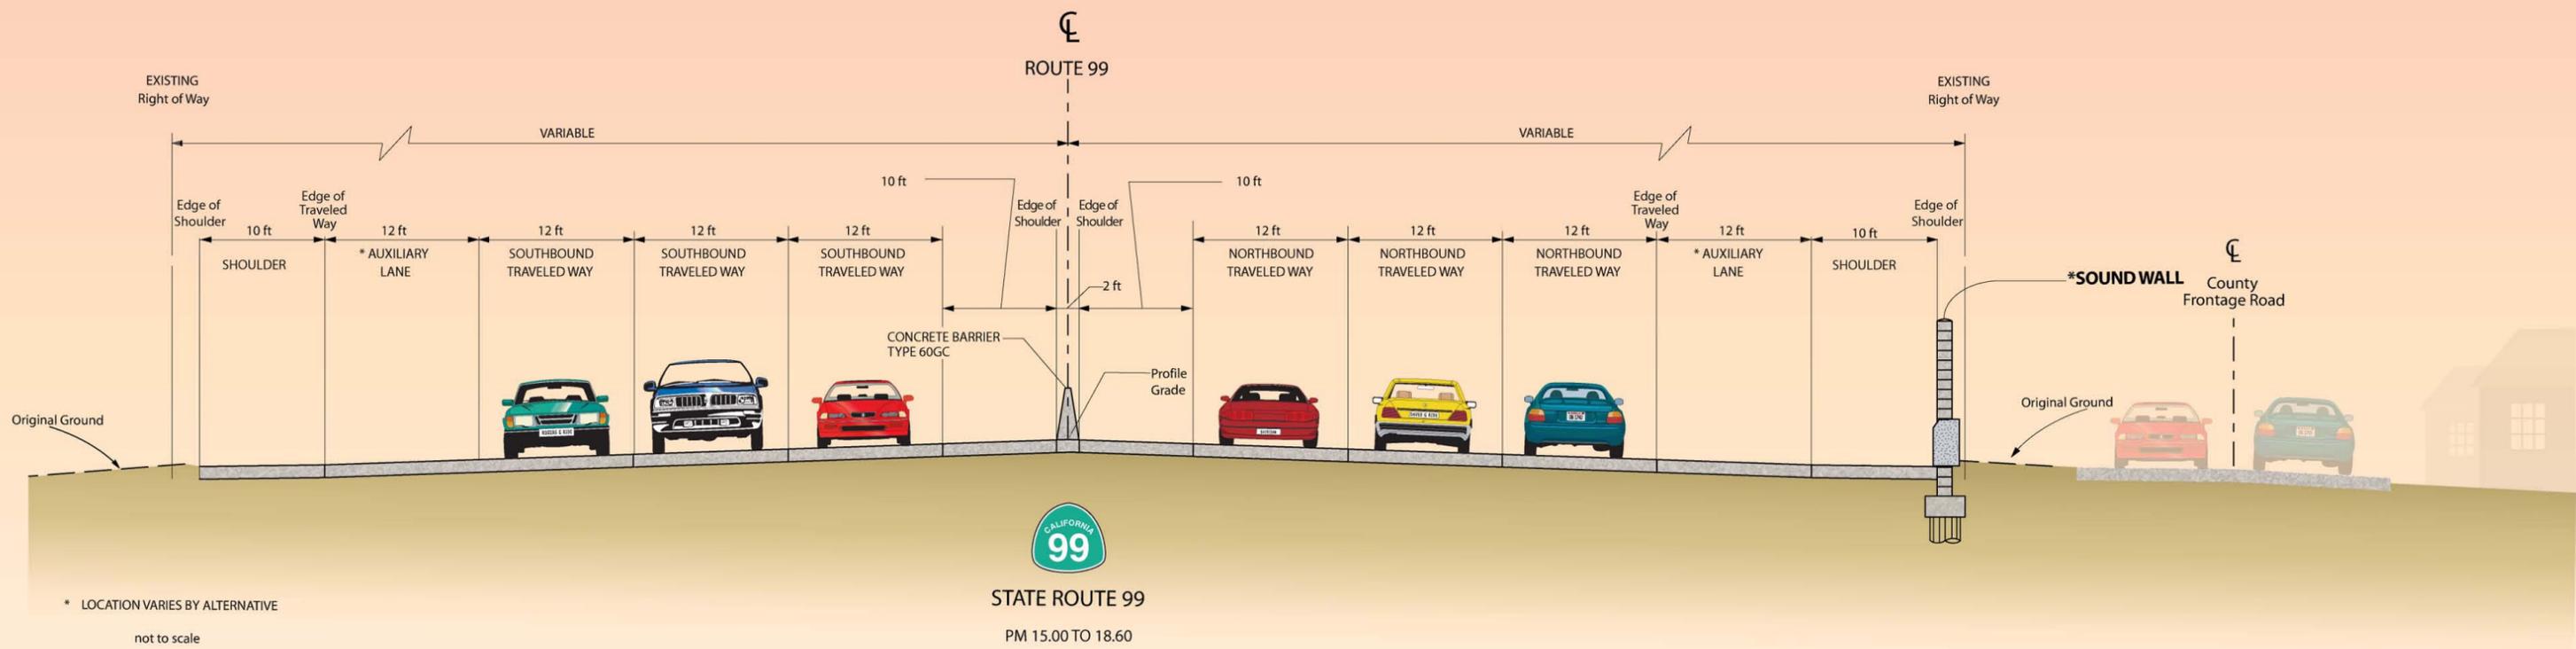

### Alternative 1

- Soundwall A
- Soundwall B
- Soundwall E

### Alternative 2

- Soundwall A
- Soundwall B
- Soundwall D


### Alternative 3

- Soundwall A
- Soundwall B
- Soundwall D



# South Stockton 6-Lane

## Typical Soundwall Cross Section

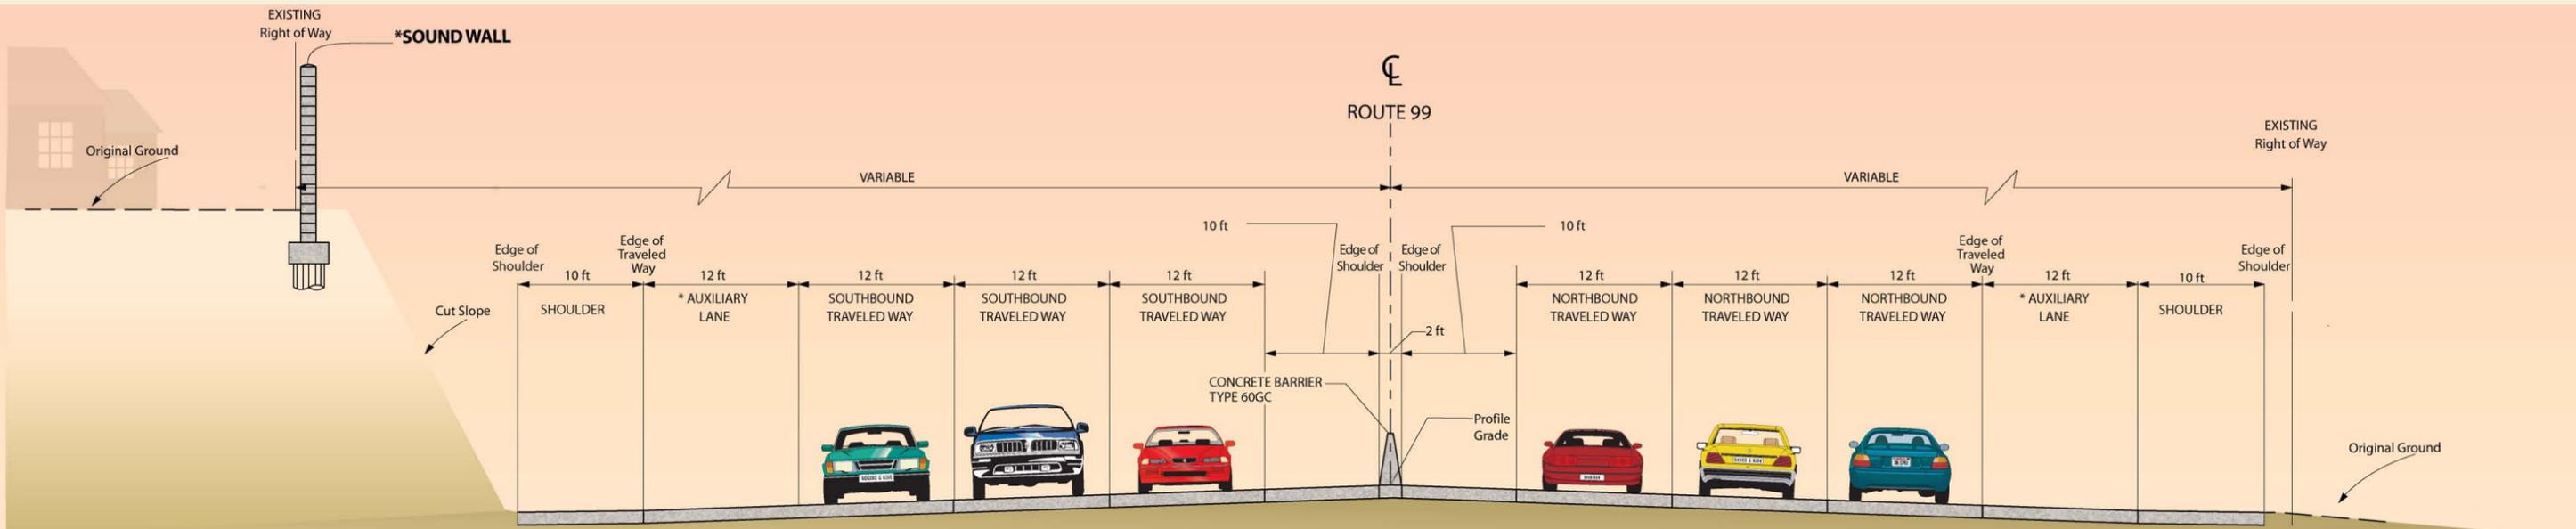

\* LOCATION VARIES BY ALTERNATIVE  
not to scale

  
STATE ROUTE 99  
PM 15.00 TO 18.60

**Alternative 1**  
Soundwall H  
Soundwall I


**Alternative 2**  
Soundwall F  
Soundwall G

**Alternative 3**  
Soundwall G  
Soundwall H



# South Stockton 6-Lane

## Typical Soundwall Cross Section

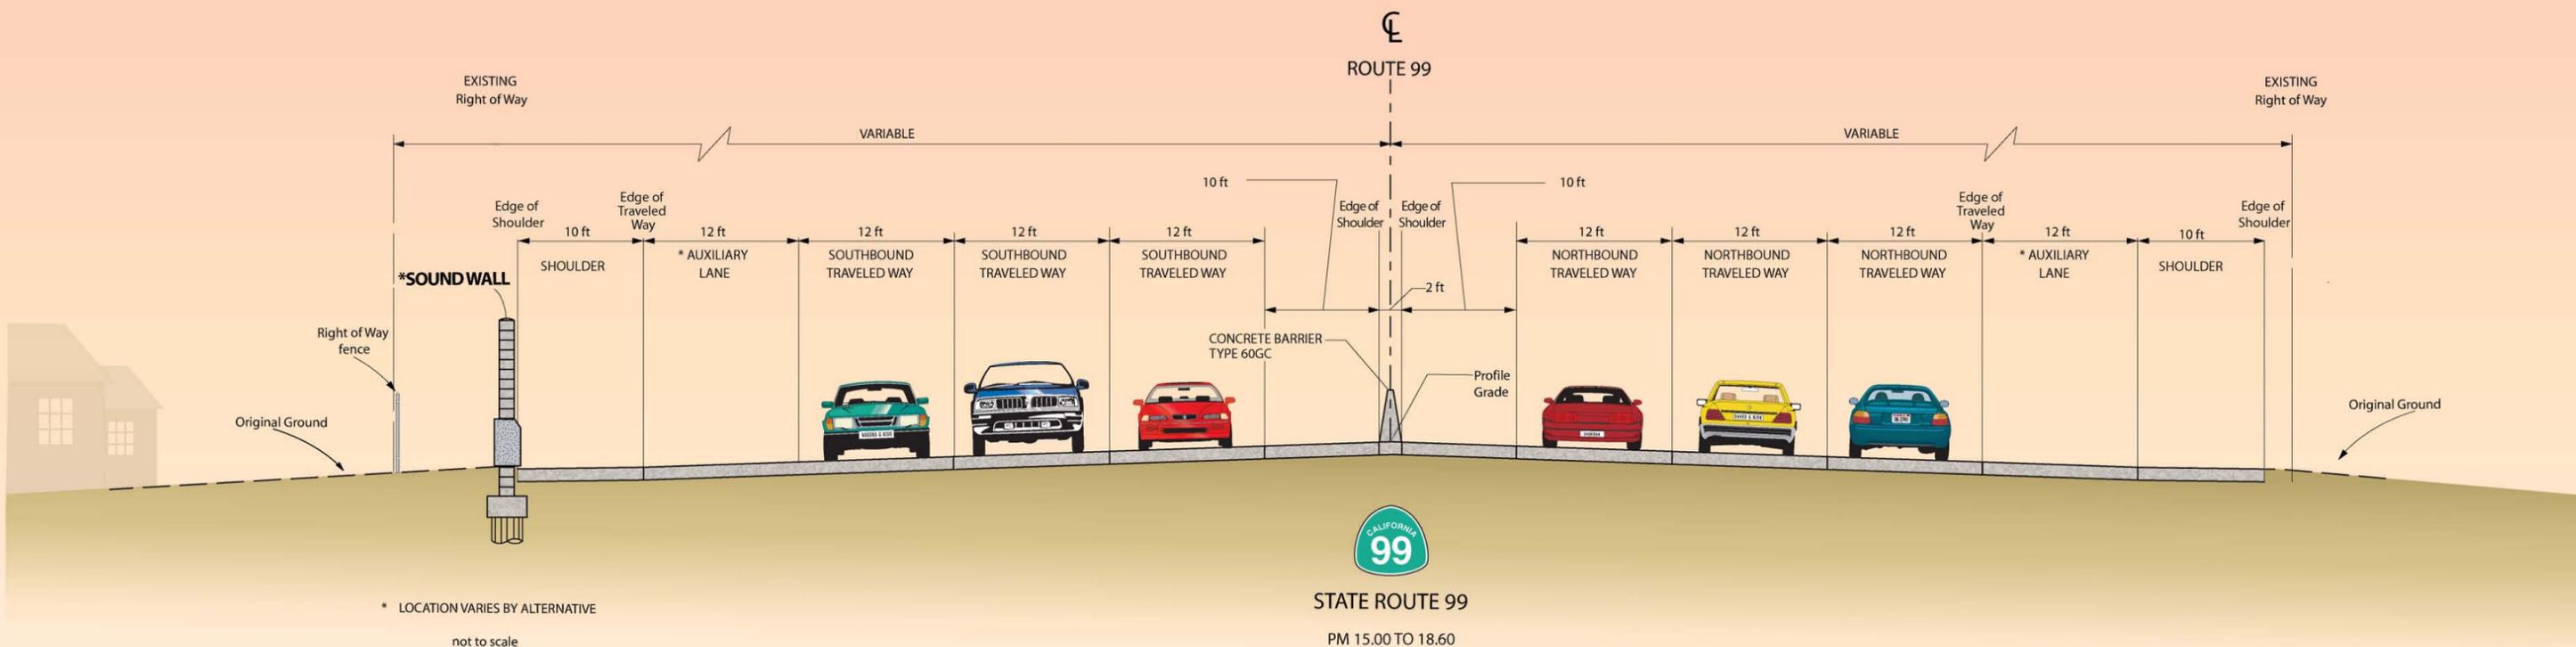

**Alternative 1**  
Soundwall G


**Alternative 2**  
Soundwall E  
Soundwall F

**Alternative 3**  
Soundwall F




# South Stockton 6-Lane

## Typical Cross Section

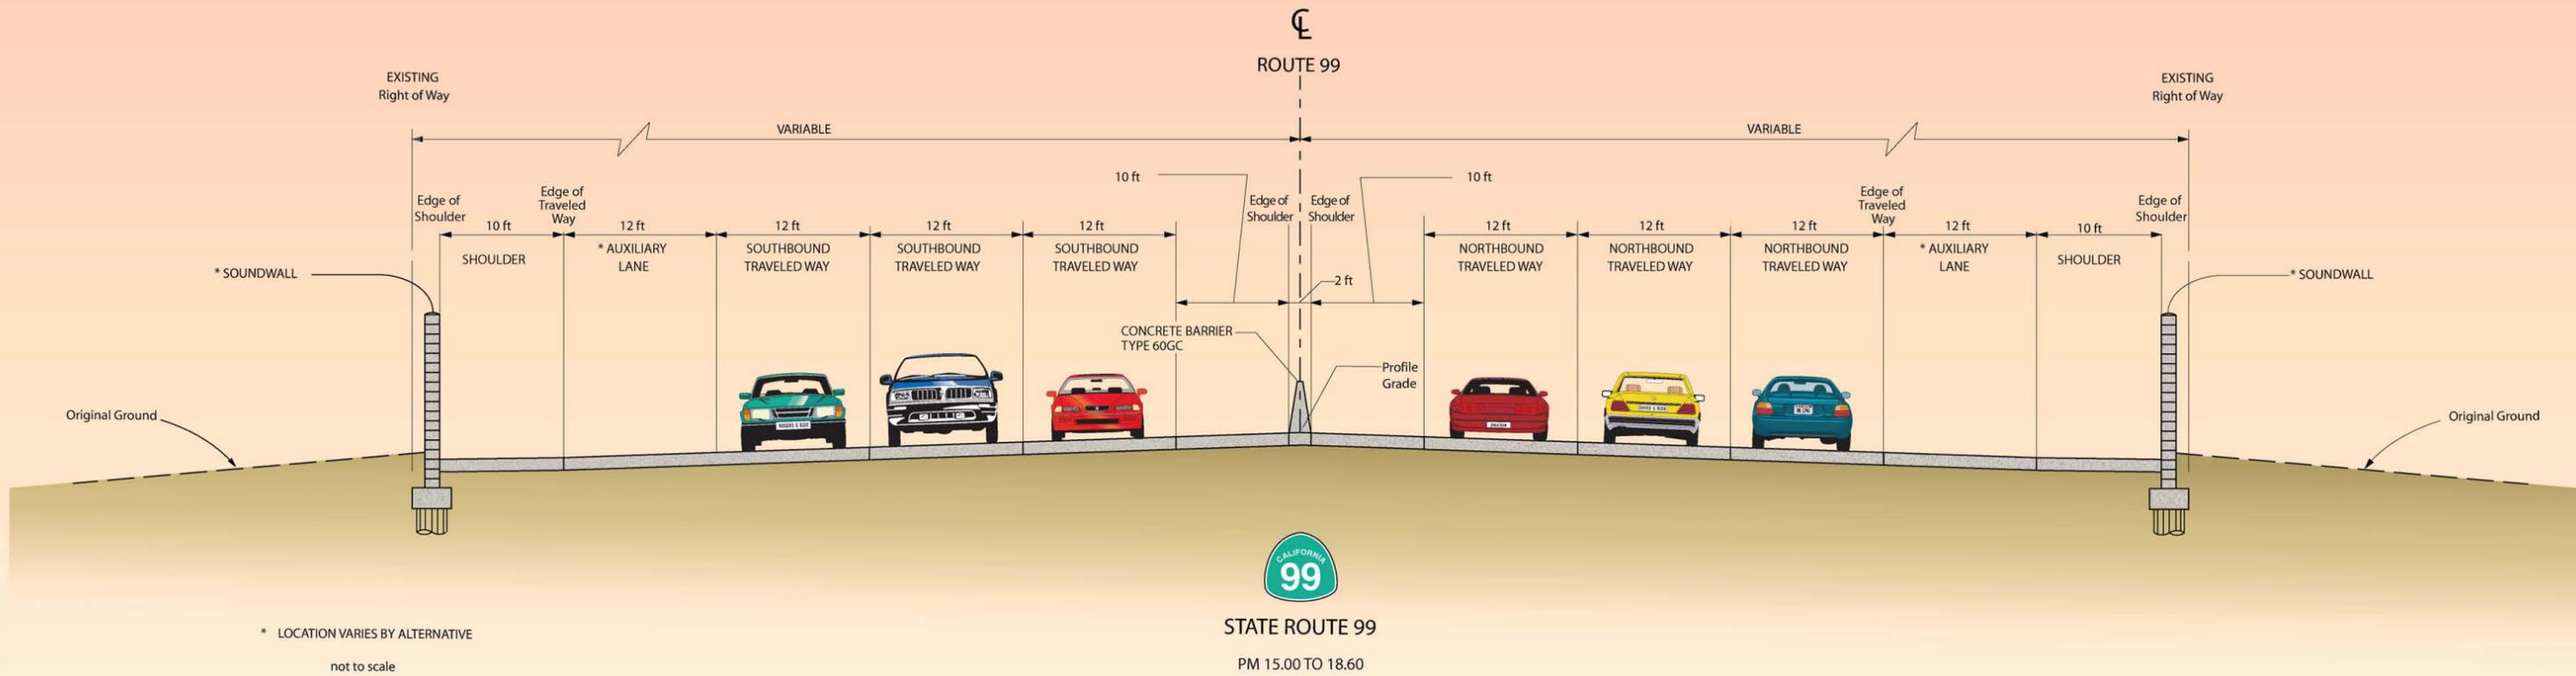

# South Stockton 6-Lane

## Typical Soundwall Cross Section

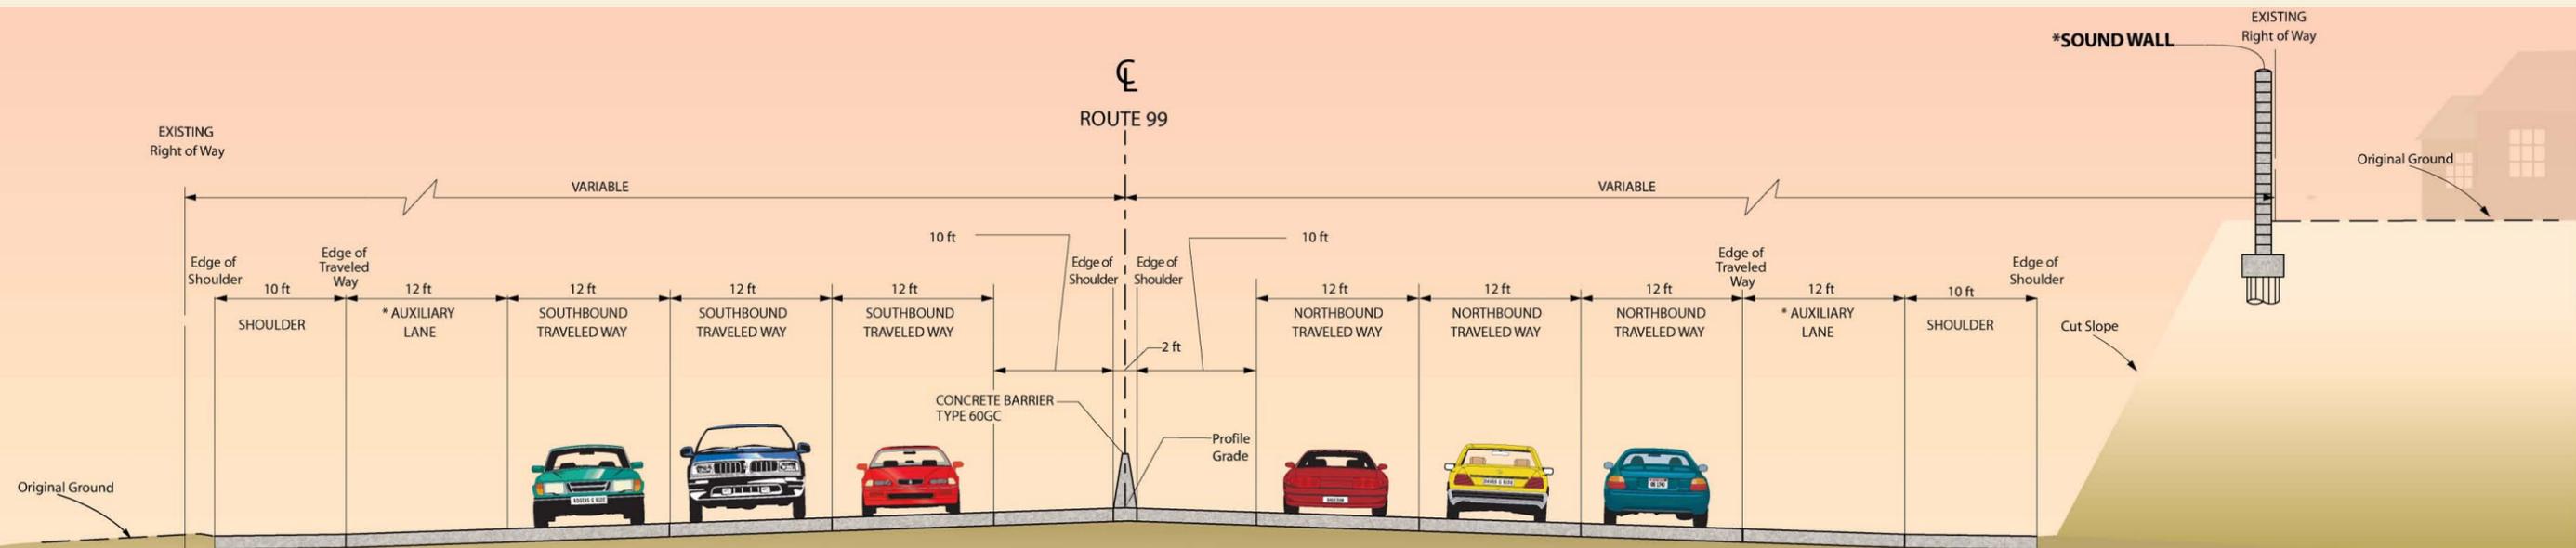

\* LOCATION VARIES BY ALTERNATIVE  
not to scale

  
STATE ROUTE 99  
PM 15.00 TO 18.60

### Alternative 1

- Soundwall C
- Soundwall D
- Soundwall E
- Soundwall F

### Alternative 2

- Soundwall C
- Soundwall D

### Alternative 3

- Soundwall C
- Soundwall D
- Soundwall E

