


STATE OF CALIFORNIA - DEPARTMENT OF TRANSPORTATION
 CONSULTANT FUNCTIONAL SUPERVISOR
 CALCULATED-DESIGNED BY
 CHECKED BY
 REVISOR BY
 DATE REVISOR

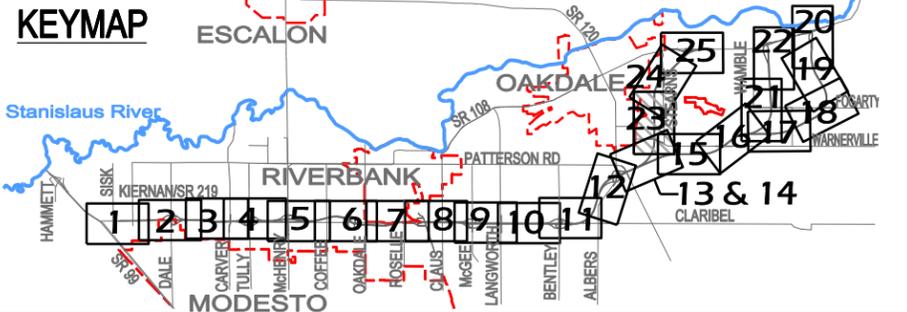

PROPOSED CONSTRUCTION LIMITS


Dist	COUNTY	ROUTE	POST MILES TOTAL PROJECT	SHEET No.	TOTAL SHEETS
10	STA	108			

REGISTERED ELECTRICAL ENGINEER DATE _____
 PLANS APPROVAL DATE _____

THE STATE OF CALIFORNIA OR ITS OFFICERS OR AGENTS SHALL NOT BE RESPONSIBLE FOR THE ACCURACY OR COMPLETENESS OF SCANNED COPIES OF THIS PLAN SHEET.

JACOBS
 180 Promenade Circle
 Suite 300
 Sacramento, CA 95834

NCCTEA
 (North County Corridor
 Transportation Expressway Authority)

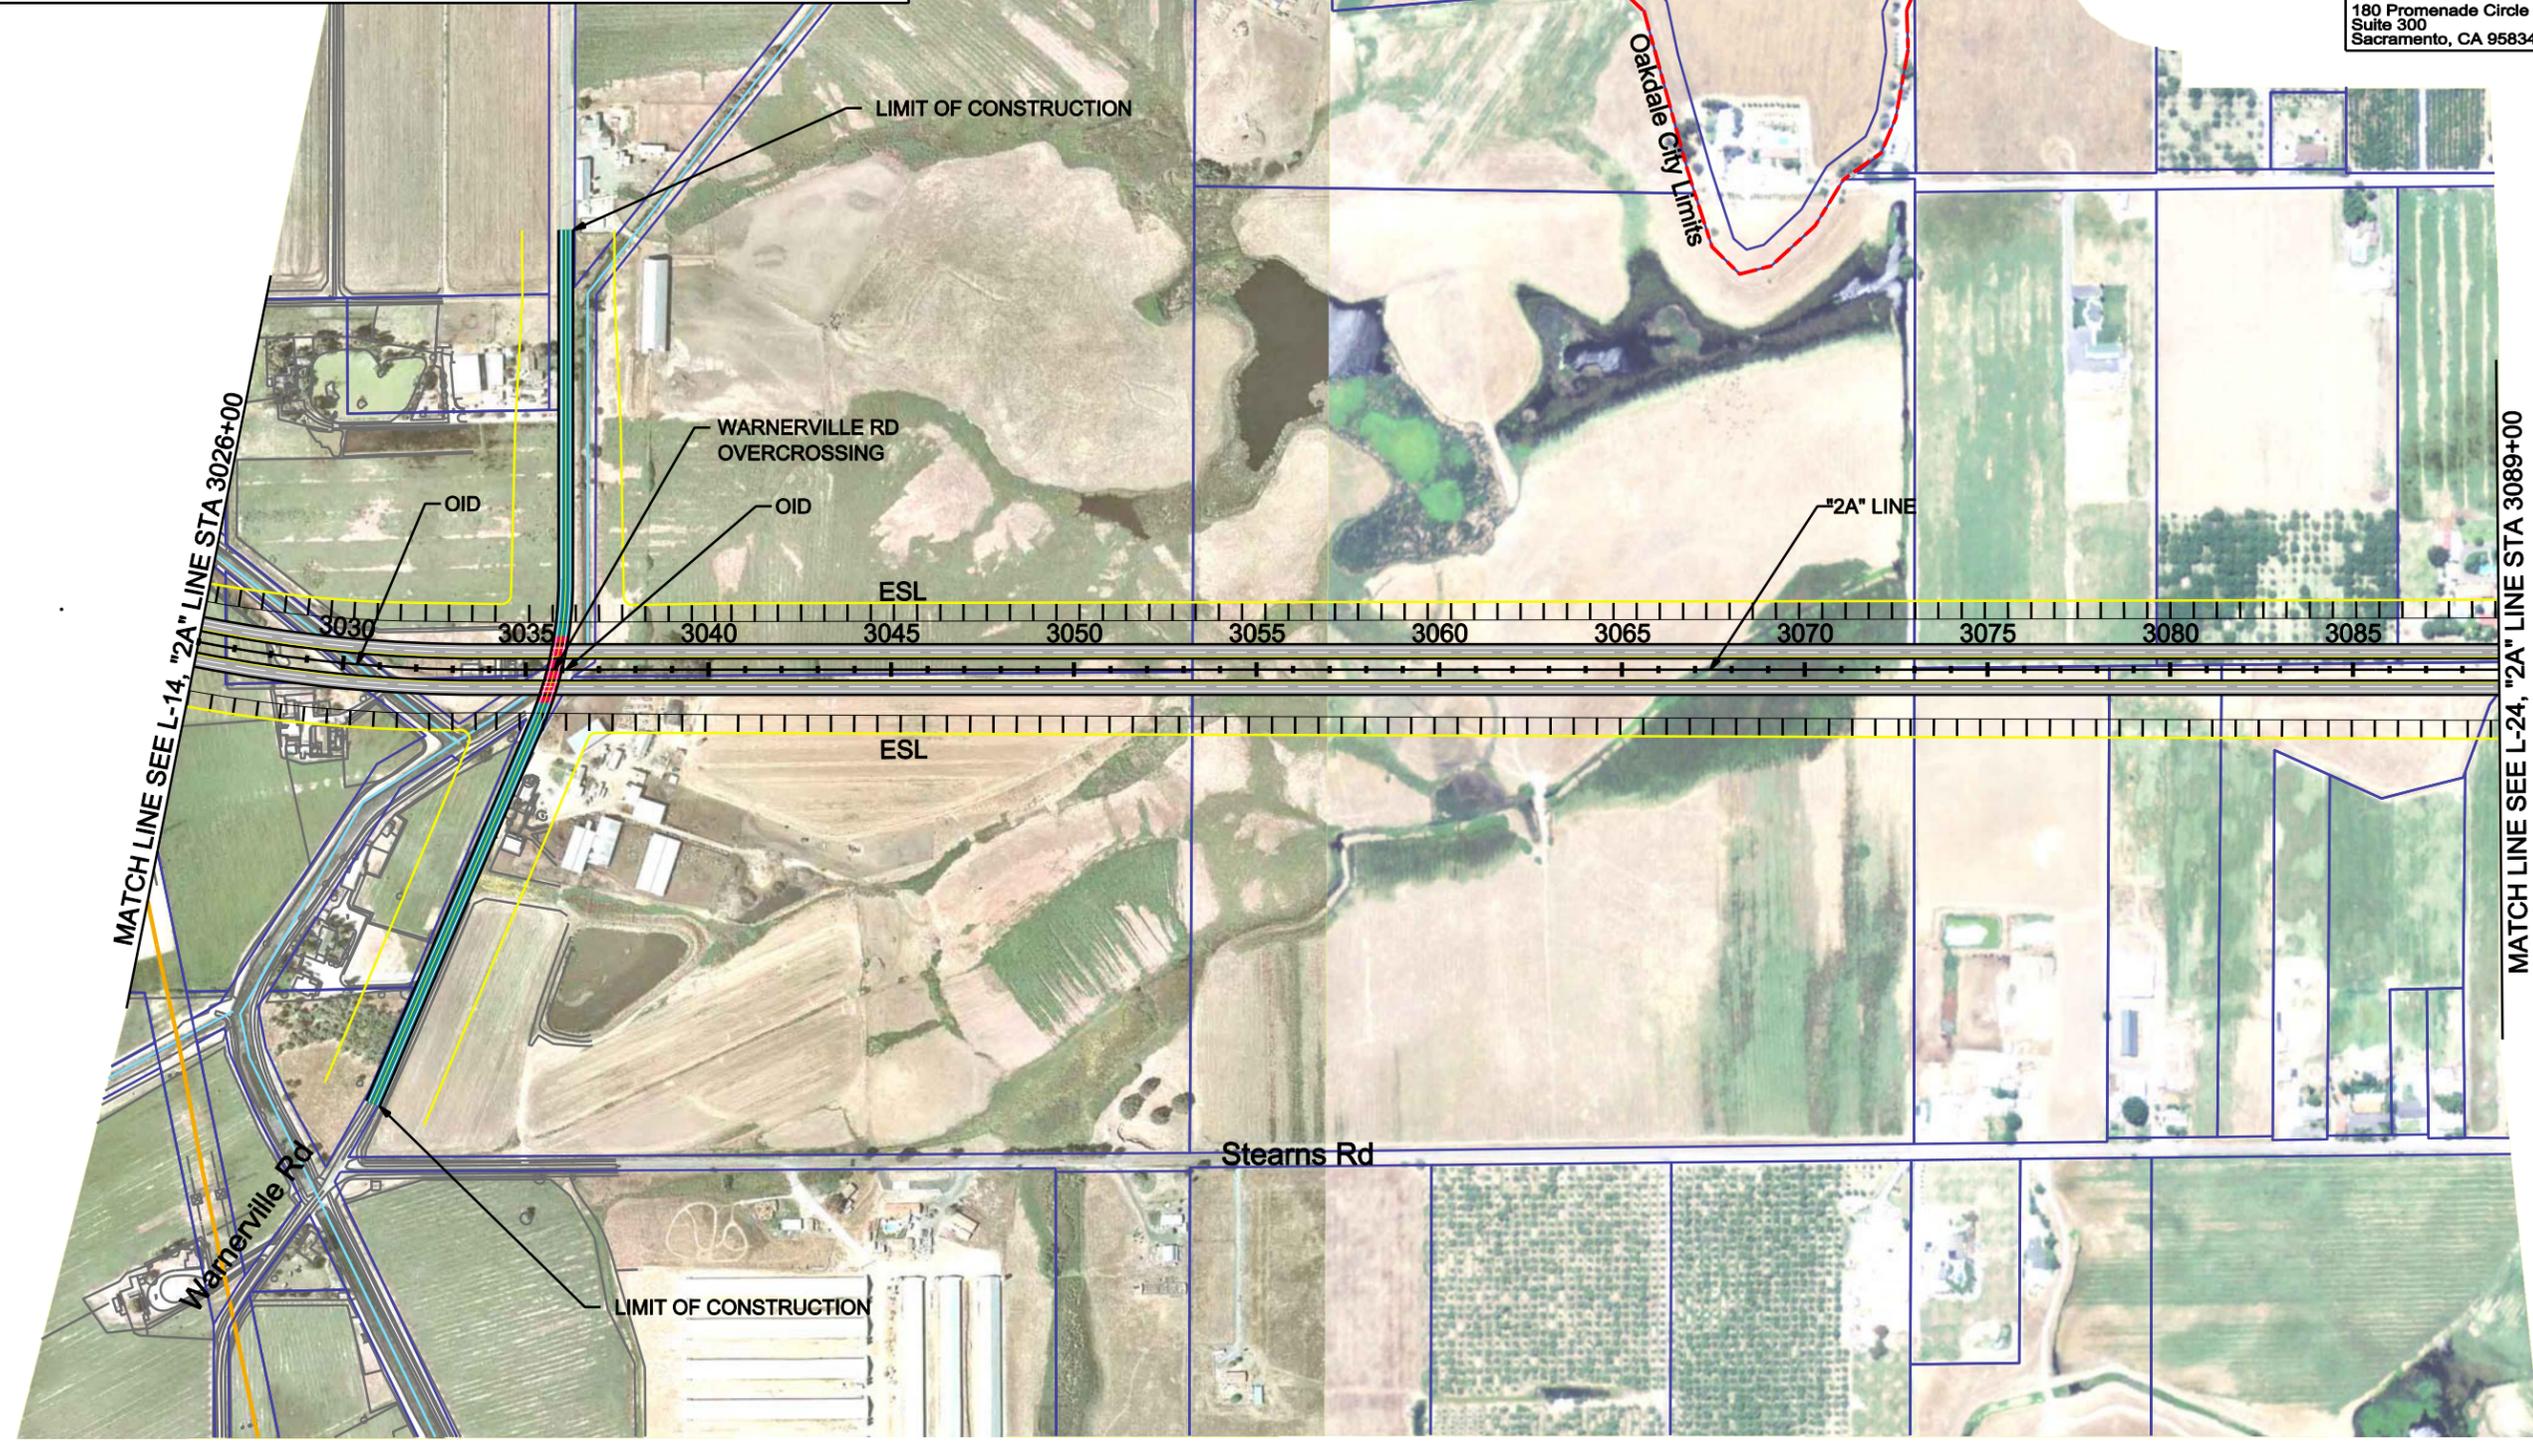


LEGEND

- Freeway/Expressway
- Access/Frontage Road Ramps
- Environmental Study Limits (ESL)
- Proposed Right of Way (Access Control)
- Bridge Work
- Improved Existing Roads
- Concrete Barrier
- Retaining Wall
- County/City Limits
- Existing State Right of Way
- Parcel Lines

PRELIMINARY WORKING DRAFT - SUBJECT TO CHANGE

NORTH COUNTY CORRIDOR
 ALTERNATIVE 2 - LAYOUT
 Scale 1" = 500'
 L-23

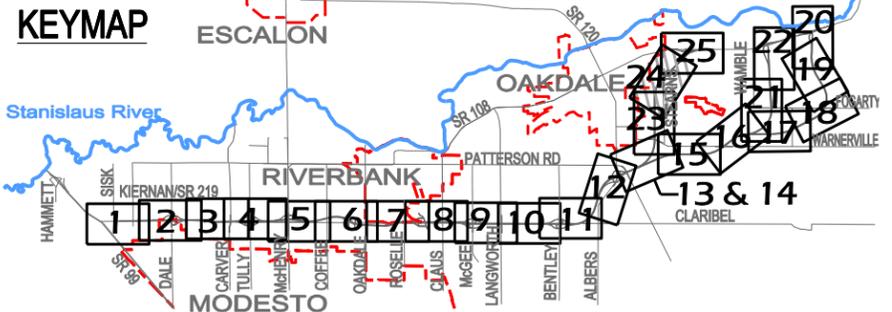

PROPOSED CONSTRUCTION LIMITS

Dist	COUNTY	ROUTE	POST MILES TOTAL PROJECT	SHEET No.	TOTAL SHEETS
10	STA	108			

REGISTERED ELECTRICAL ENGINEER DATE _____

PLANS APPROVAL DATE _____

THE STATE OF CALIFORNIA OR ITS OFFICERS OR AGENTS SHALL NOT BE RESPONSIBLE FOR THE ACCURACY OR COMPLETENESS OF SCANNED COPIES OF THIS PLAN SHEET.

JACOBS
180 Promenade Circle
Suite 300
Sacramento, CA 95834

NCCTEA
(North County Corridor
Transportation Expressway Authority)

STATE OF CALIFORNIA - DEPARTMENT OF TRANSPORTATION


CONSULTANT FUNCTIONAL SUPERVISOR

CALCULATED-DESIGNED BY

CHECKED BY

REVISOR

DATE REVISOR

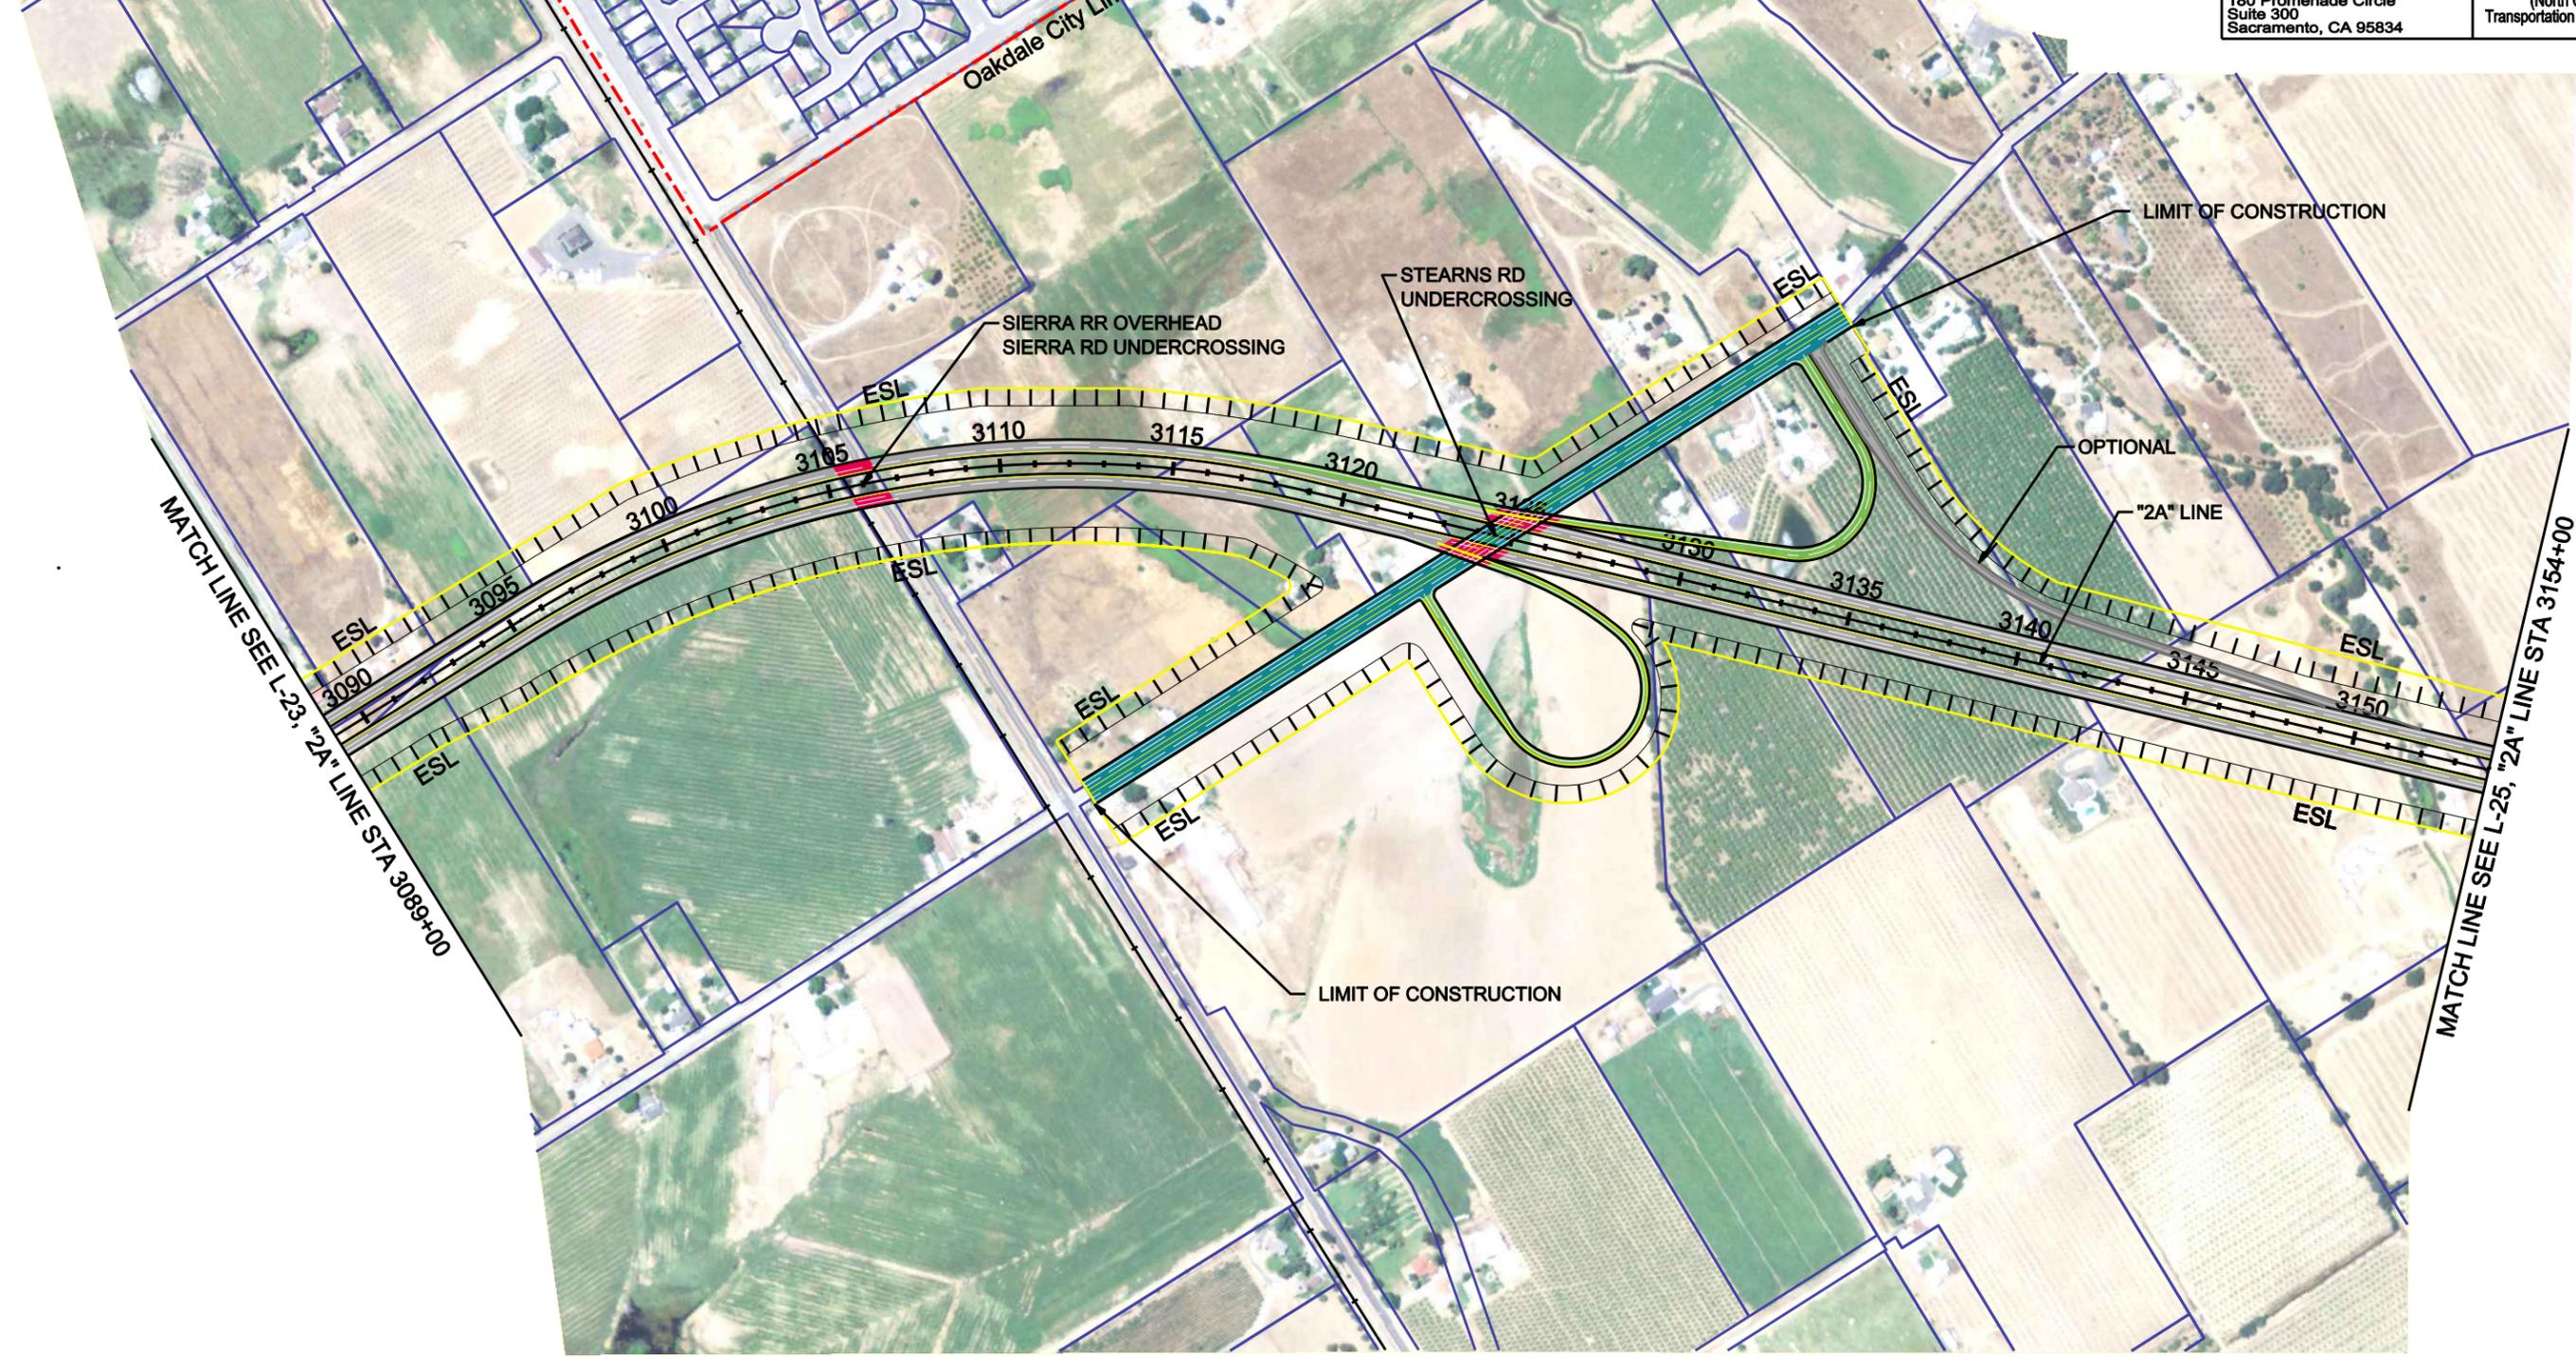

LEGEND


- Freeway/Expressway
- Access/Frontage Road Ramps
- Environmental Study Limits (ESL)
- Bridge Work
- Concrete Barrier
- County/City Limits
- Parcel Lines
- Improved Existing Roads
- Retaining Wall
- Existing State Right of Way

PRELIMINARY WORKING DRAFT - SUBJECT TO CHANGE

NORTH COUNTY CORRIDOR
ALTERNATIVE 2 - LAYOUT
L-24
Scale 1" = 500'

DATE PLOTTED => #DATE TIME PLOTTED => #TIME 00-00-00

STATE OF CALIFORNIA - DEPARTMENT OF TRANSPORTATION
 CONSULTANT FUNCTIONAL SUPERVISOR
 CALCULATED-DESIGNED BY
 CHECKED BY
 REVISED BY
 DATE REVISIED

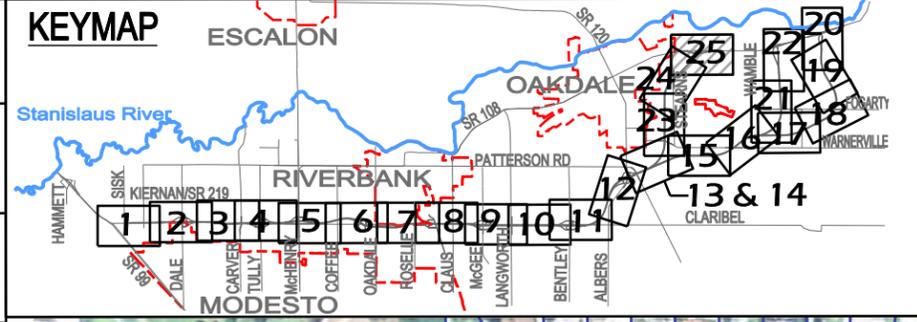

PROPOSED CONSTRUCTION LIMITS


Dist	COUNTY	ROUTE	POST MILES TOTAL PROJECT	SHEET No.	TOTAL SHEETS
10	STA	108			

REGISTERED ELECTRICAL ENGINEER DATE _____
 PLANS APPROVAL DATE _____

THE STATE OF CALIFORNIA OR ITS OFFICERS OR AGENTS SHALL NOT BE RESPONSIBLE FOR THE ACCURACY OR COMPLETENESS OF SCANNED COPIES OF THIS PLAN SHEET.

JACOBS
 180 Promenade Circle
 Suite 300
 Sacramento, CA 95834

NCCTEA
 (North County Corridor
 Transportation Expressway Authority)

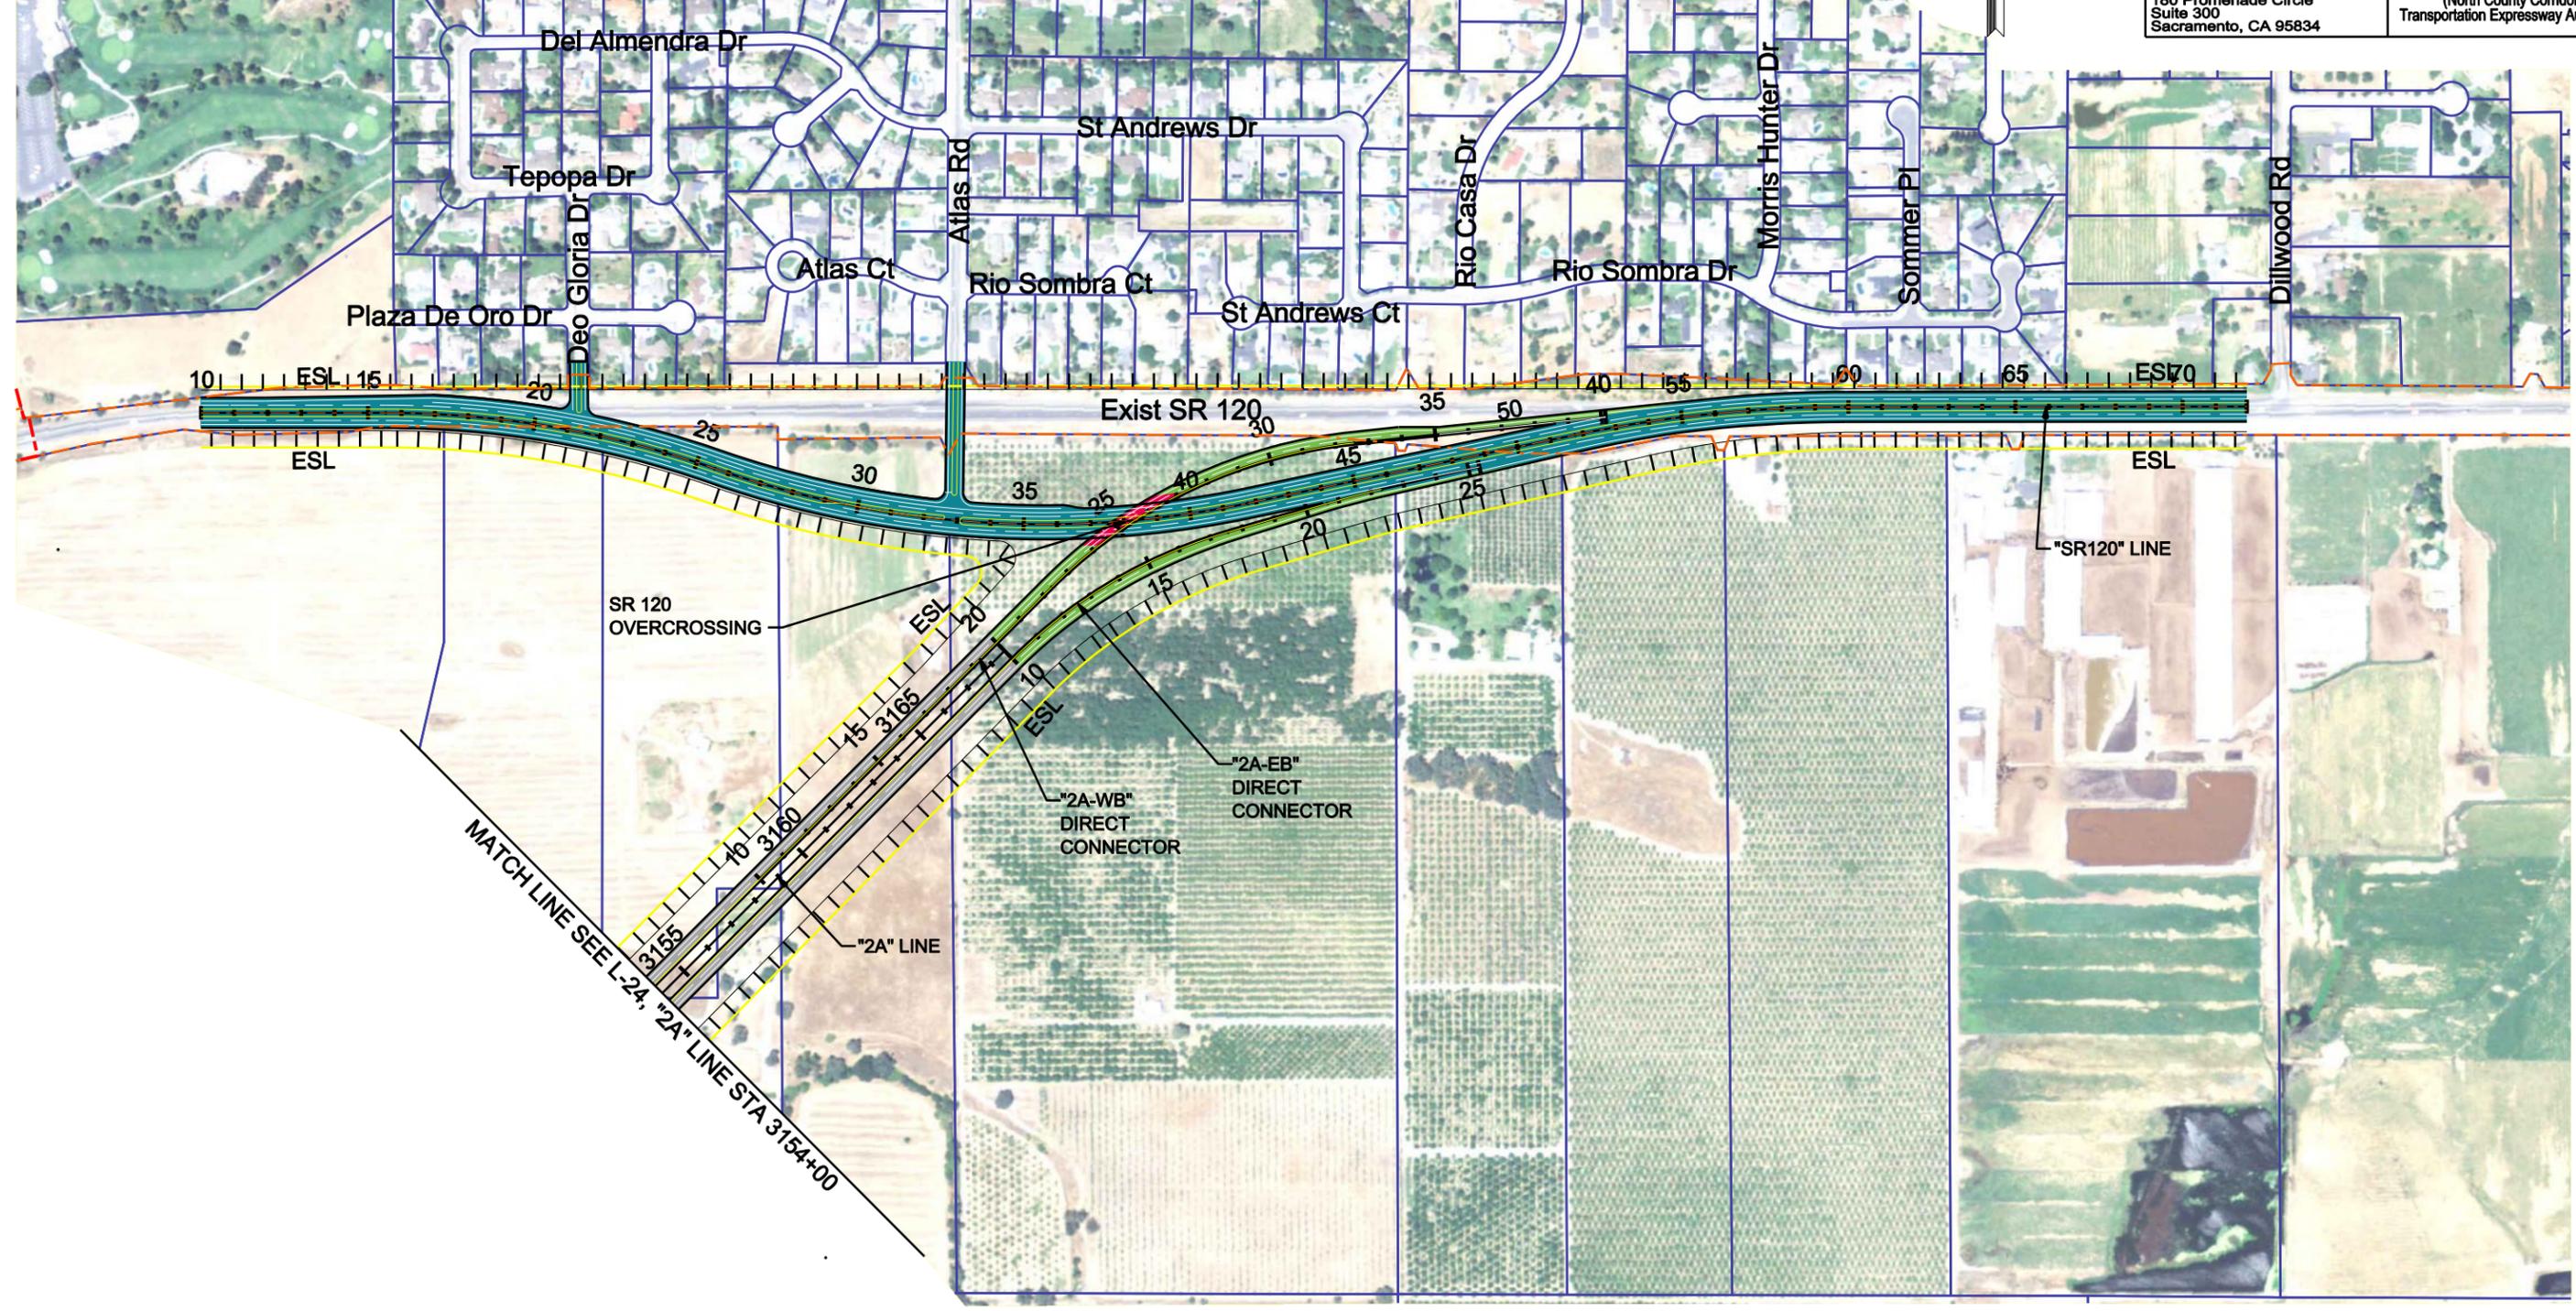

LEGEND

- Freeway/Expressway
- Access/Frontage Road
- Environmental Study Limits (ESL)
- Bridge Work
- Concrete Barrier
- County/City Limits
- Parcel Lines
- Ramps
- Proposed Right of Way (Access Control)
- Improved Existing Roads
- Retaining Wall
- Existing State Right of Way

PRELIMINARY WORKING DRAFT - SUBJECT TO CHANGE

NORTH COUNTY CORRIDOR
 ALTERNATIVE 2 - LAYOUT
 Scale 1" = 50'
 L-25

DATE PLOTTED => DATE TIME PLOTTED => \$TIME
 LAST REVISION 00-00-00