


# DESIGN STUDY ONLY

DIST	COUNTY	ROUTE	KILOMETER POST TOTAL PROJECT	SHEET TOTAL No.	TOTAL SHEETS
11	50	15	421.2/427.0		



- NOTES:**
- CROSS SECTION INDEX INFORMATION IS PROVIDED IN ACCORDANCE WITH SECTION 2-1.03 OF THE STANDARD SPECIFICATIONS (JULY 1999)
  - DUE TO PARTICULAR CONDITIONS, THE QUANTITY FOR THE AREA SHOWN WAS NOT MEASURED BY THE MEANS OF AVERAGE AREAS IN ACCORDANCE WITH SECTION 19-2.06 OF THE STANDARD SPECIFICATIONS (JULY 1999)

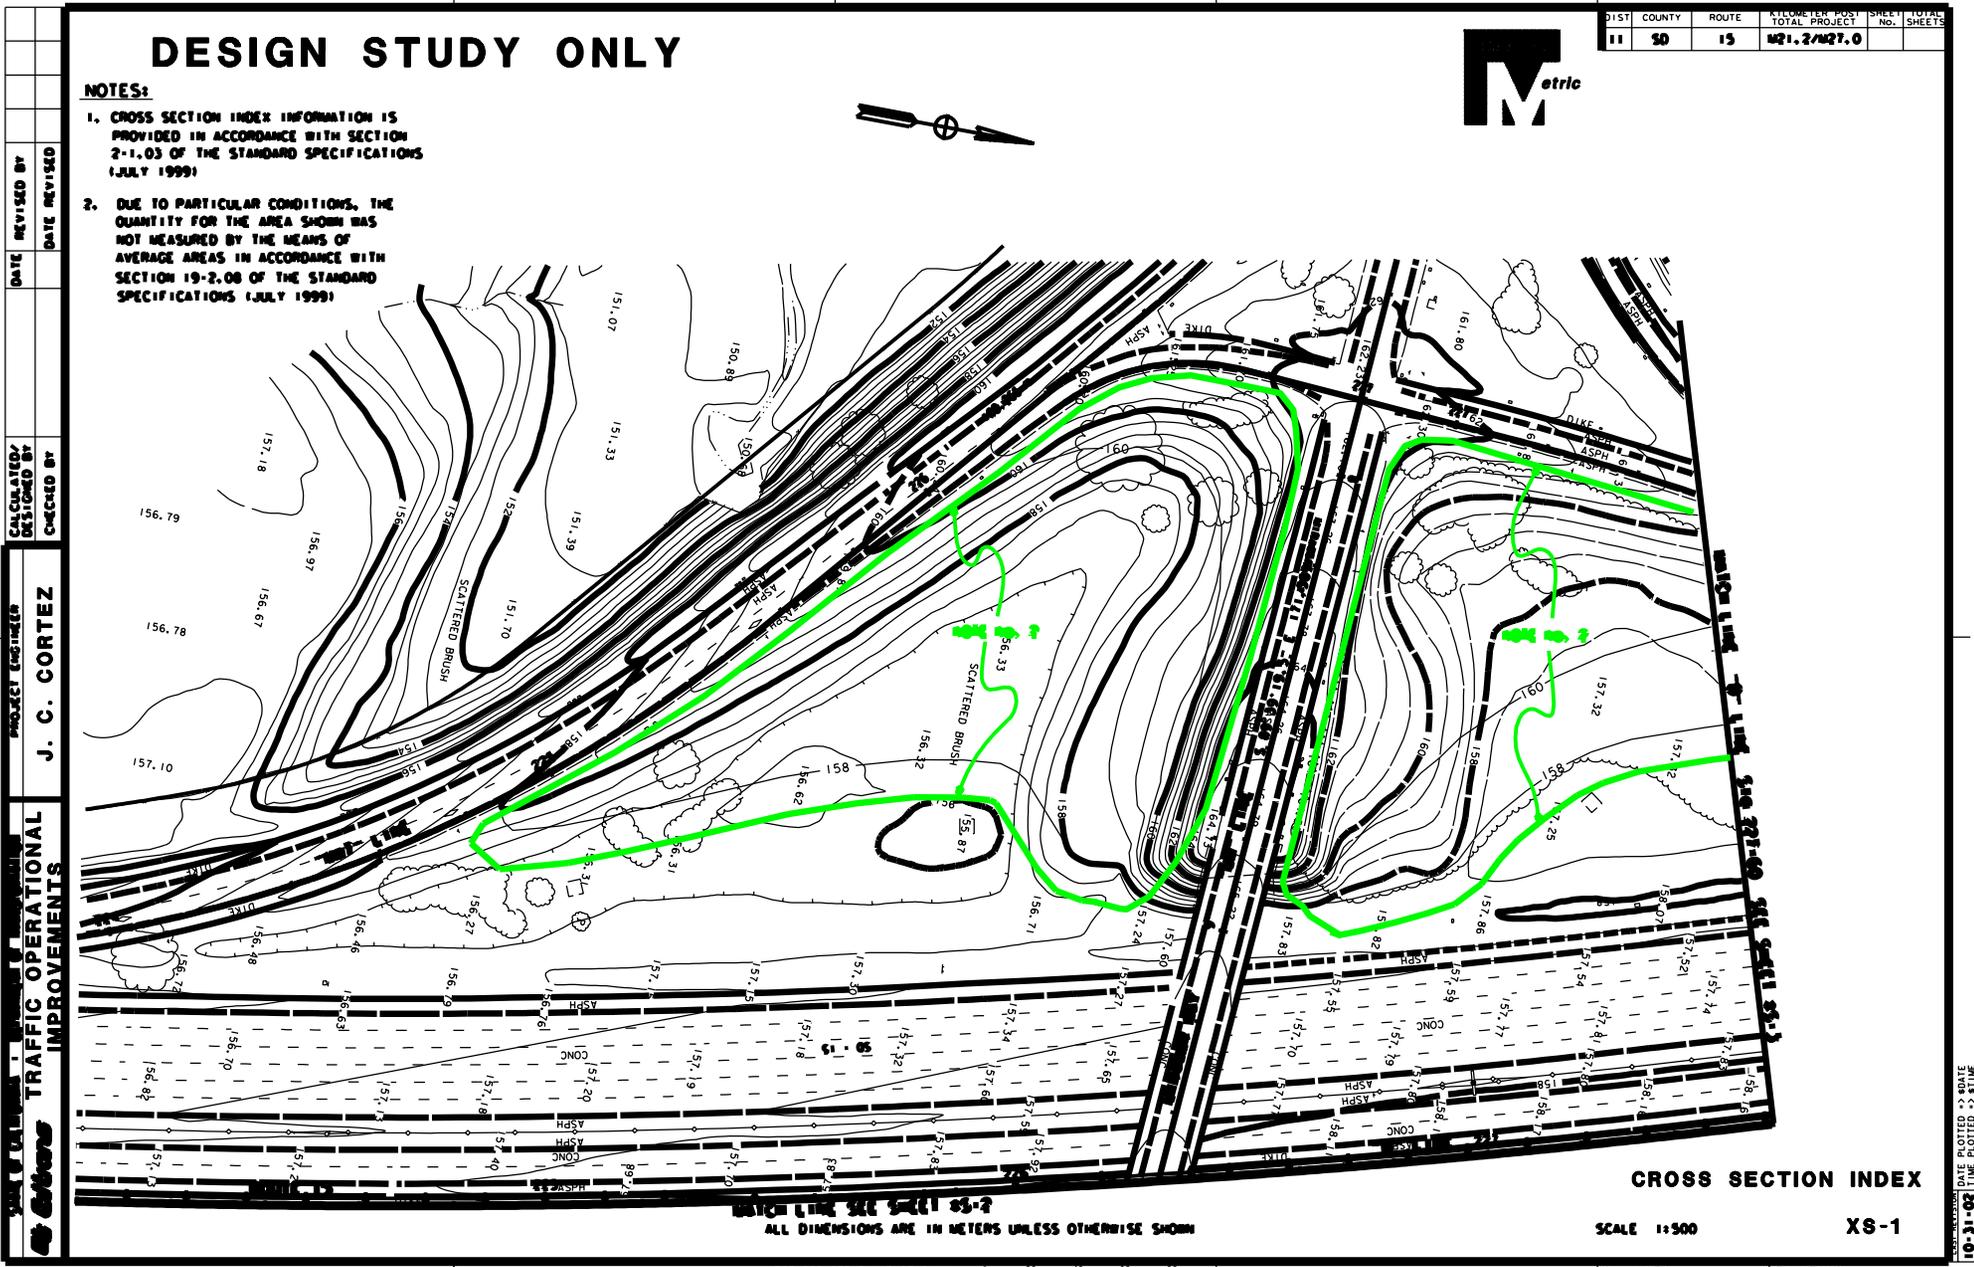

**PROJECT ENGINEER**  
**J. C. CORTEZ**  
**TRAFFIC OPERATIONAL IMPROVEMENTS**

**CROSS SECTION INDEX**

SCALE 1:500 XS-1

ALL DIMENSIONS ARE IN METERS UNLESS OTHERWISE SHOWN

CU 11234 EA 232601

10-31-02  
 DATE PLOTTED -> DATE  
 TIME PLOTTED -> TIME