


DESIGN STUDY ONLY

DIST	COUNTY	ROUTE	KILOMETER POST TOTAL PROJECT	SHEET No.	TOTAL SHEETS
11	50	15	421.2/427.0		

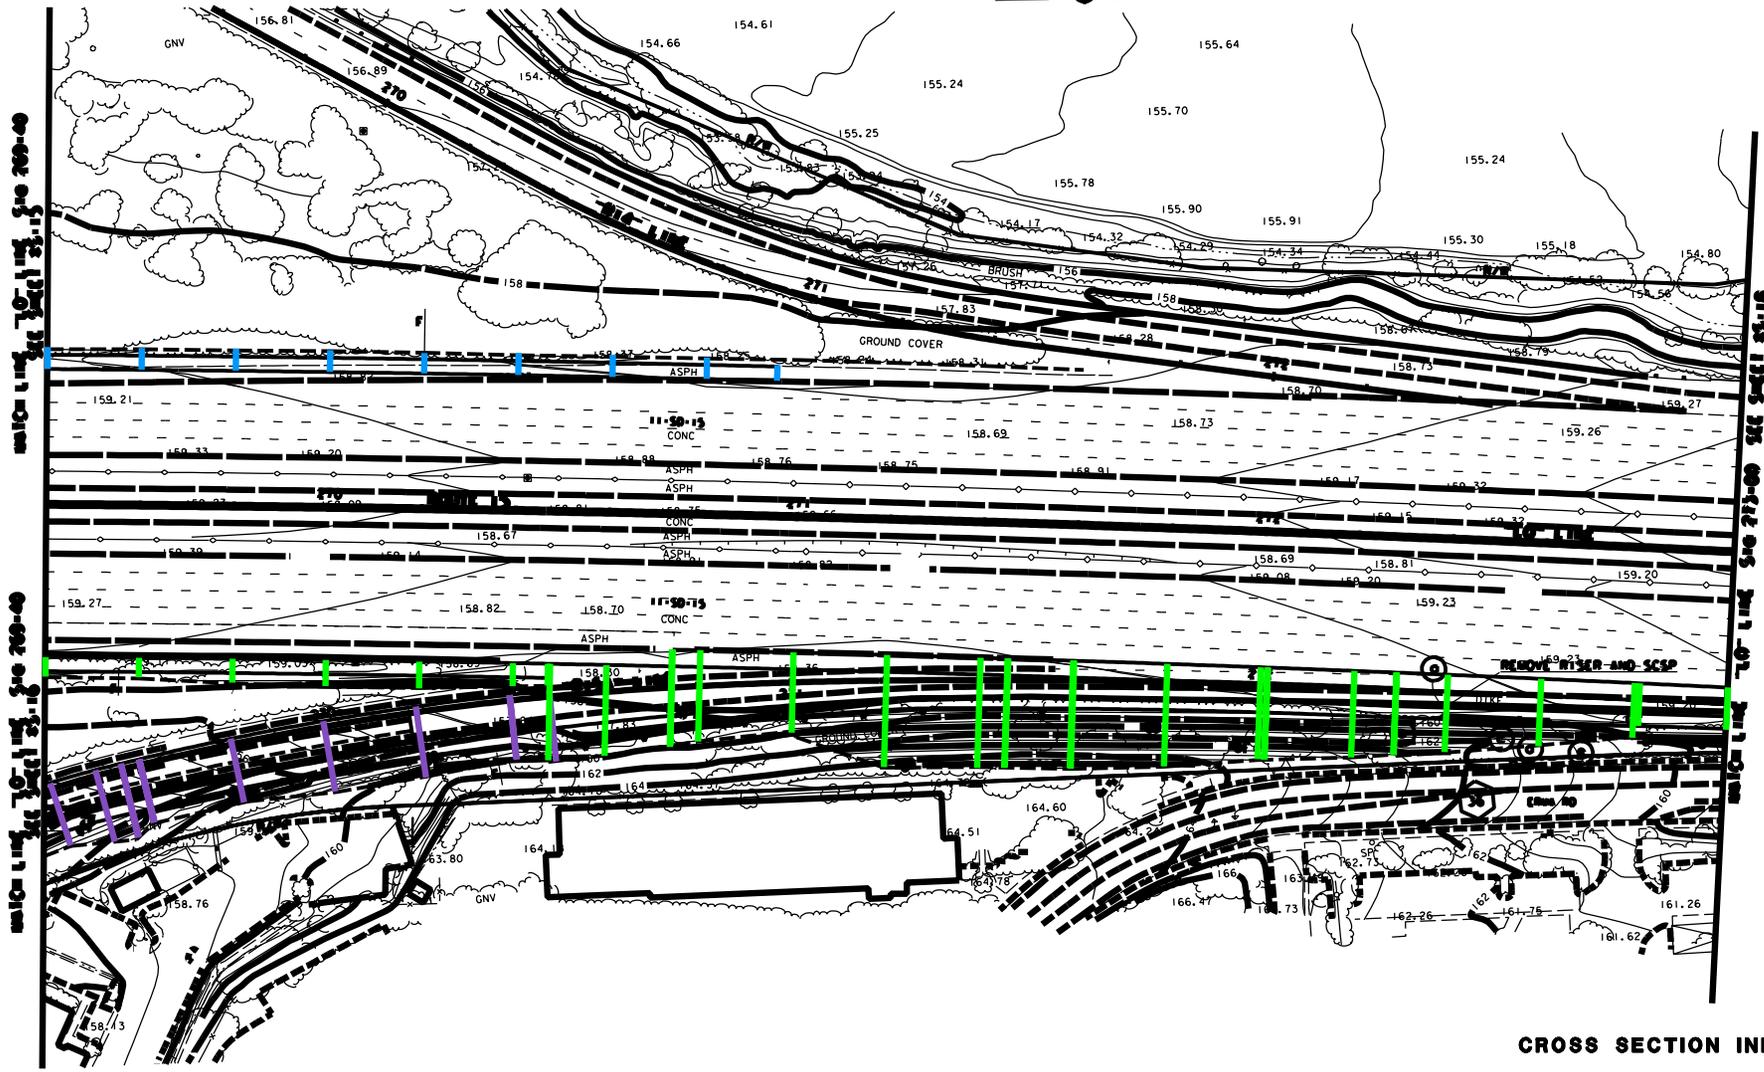

PROJECT ENGINEER
J. C. CORTEZ
 CALCULATED/DESIGNED BY
 CHECKED BY
 DATE REVISED BY
 DATE REVISED

MATCH LINE TO SHEET 23-15
 MATCH LINE TO SHEET 23-16

MATCH LINE TO SHEET 23-15
 MATCH LINE TO SHEET 23-16


CROSS SECTION INDEX

ALL DIMENSIONS ARE IN METERS UNLESS OTHERWISE SHOWN

SCALE 1:500

XS-17

FOR REDUCED PLANS ORIGINAL SCALE IS IN MILLIMETERS

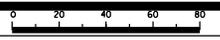

USERNAME -> USER
 DDN FILE -> REQUEST

CU 11234

EA 23260

DATE PLOTTED -> DATE
 TIME PLOTTED -> TIME