


# Cap Park Design Concept: Plan & Section Views


**SR 94 Freeway Cap Park Feasibility**

**Compilation of Project Materials**

*Part of the Freeway Cap Best Practices & SR 94 Cap Park Study*





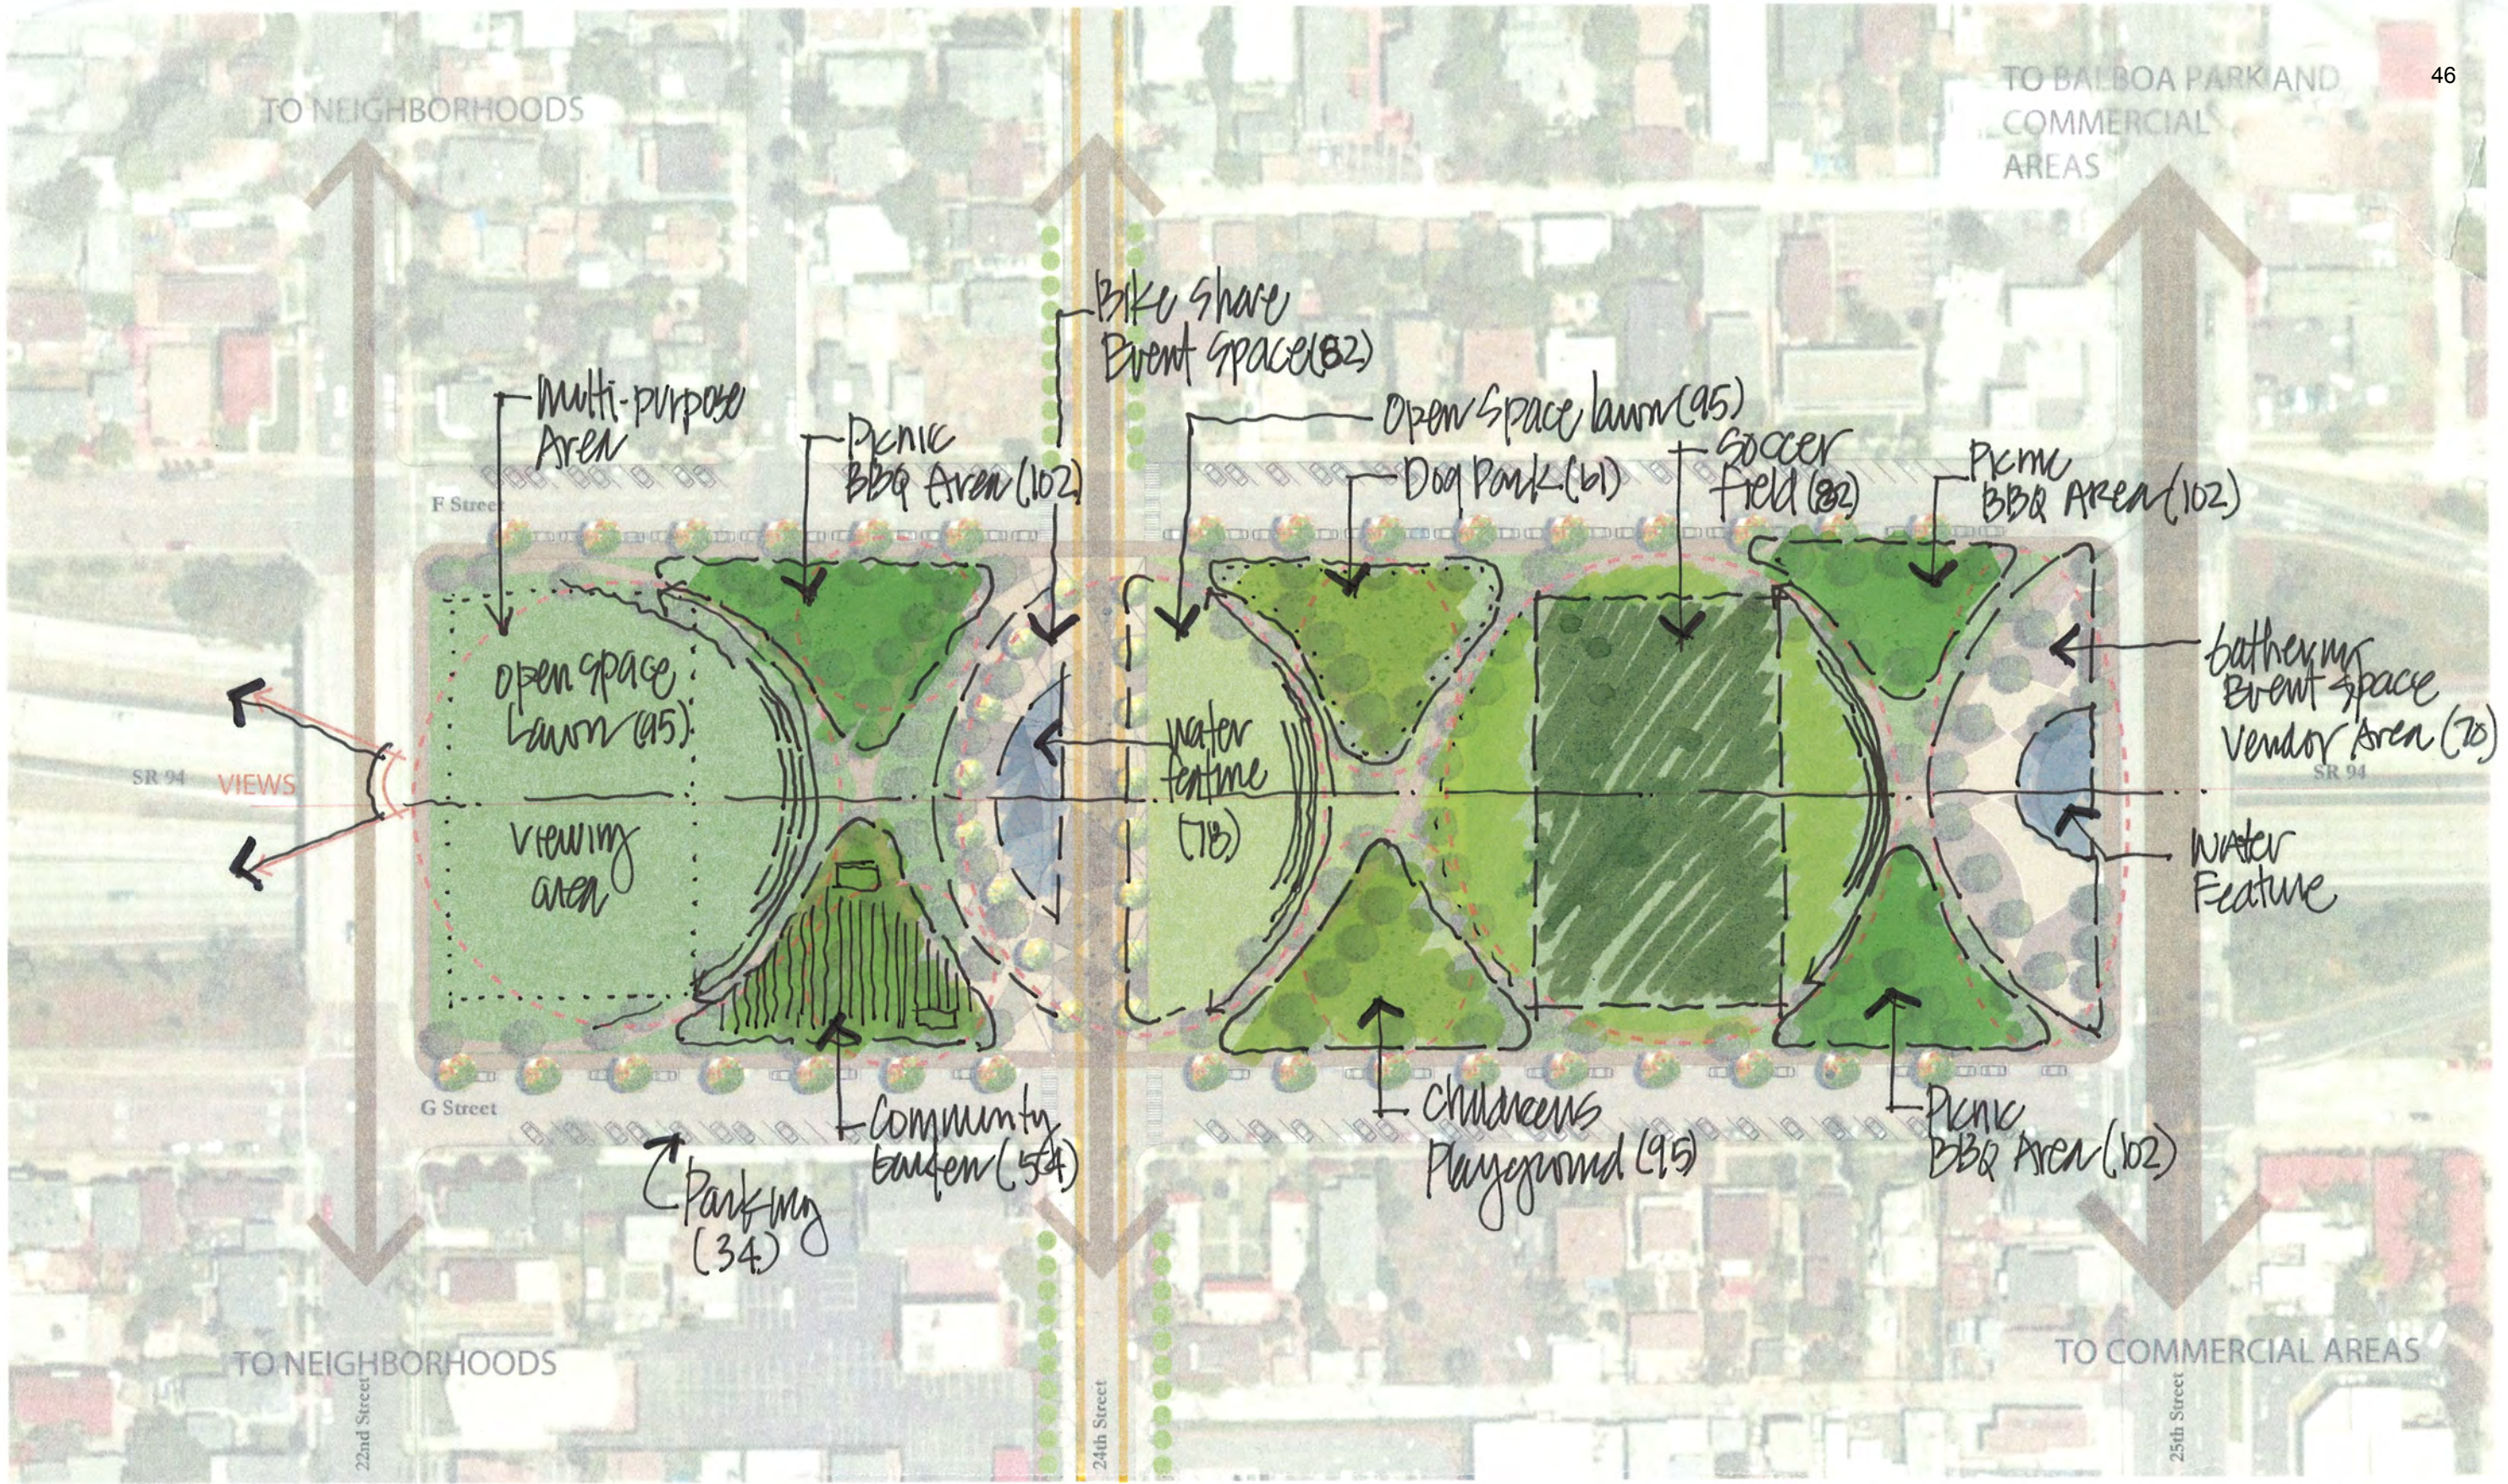

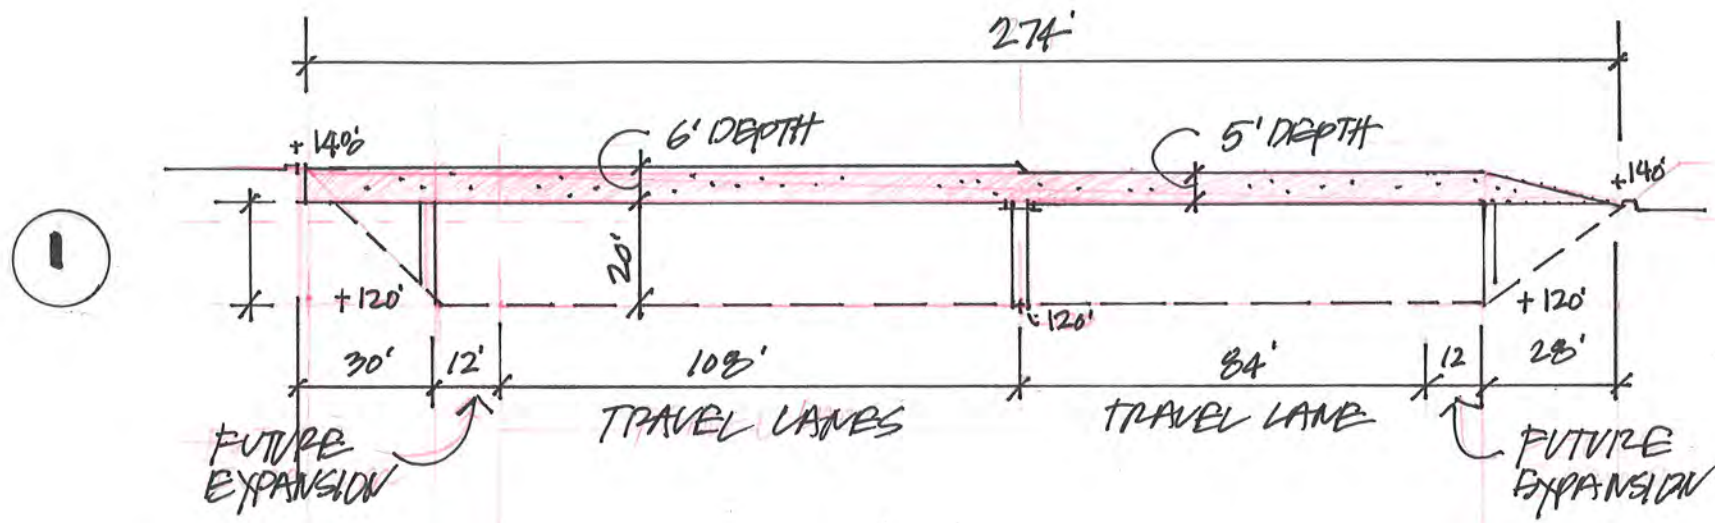

IMPROVEMENT PERCENTAGES

54" DEPTH AREA (TREES) - 15% ±  
 12-18" DEPTH AREA (LAWN) - 60% ±  
 6" DEPTH AREA (HARDSCAPE) - 25% ±  
 TOTAL 100%

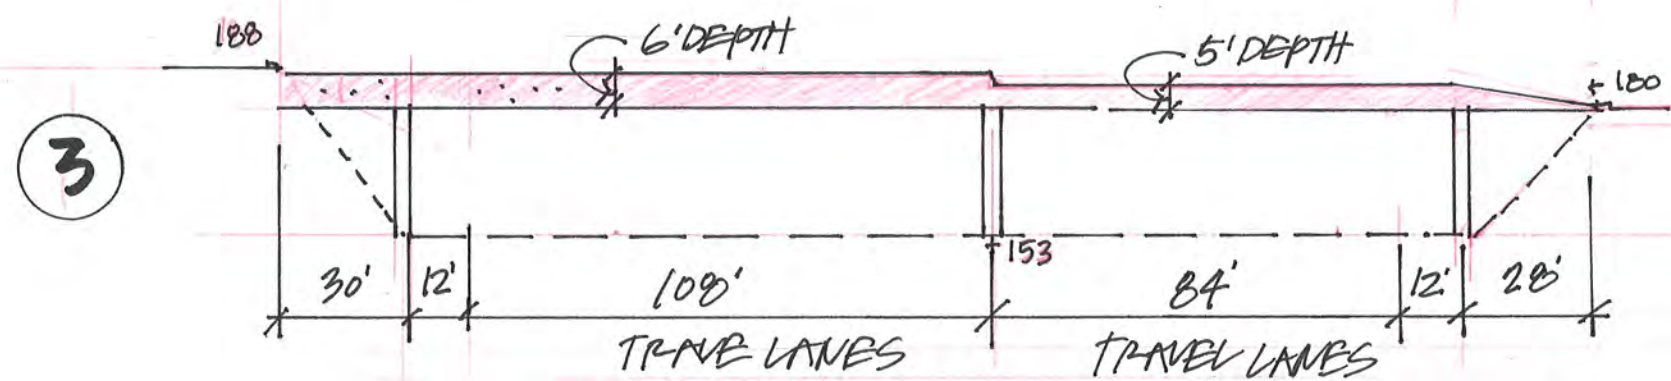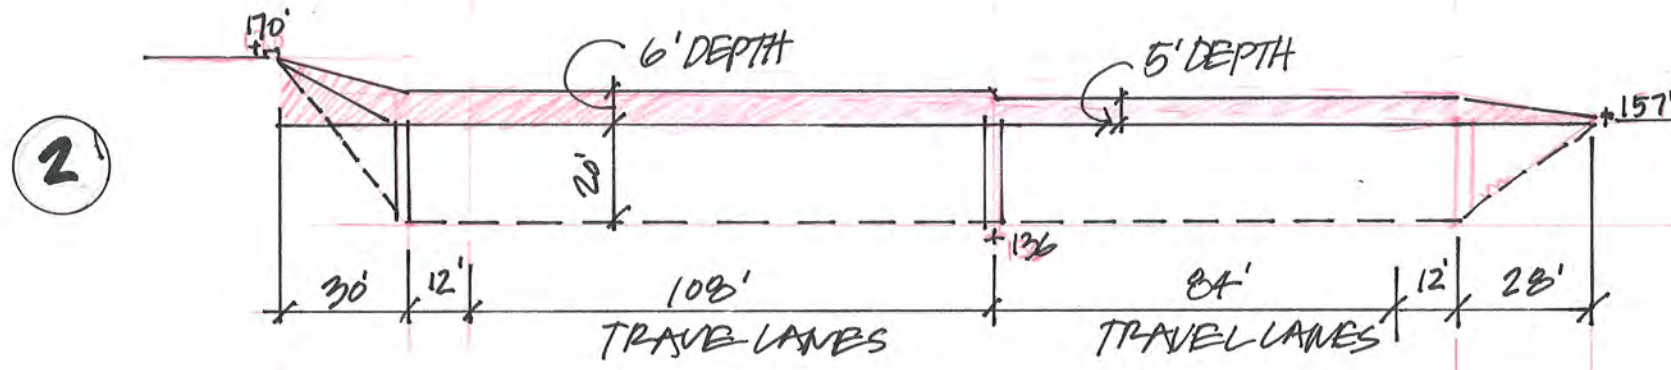

TYPICAL CROSS SECTIONS

