



A Sound Wall Located Near Right of Way Boundary (Typical)
 (Proposed for NW Quadrant)

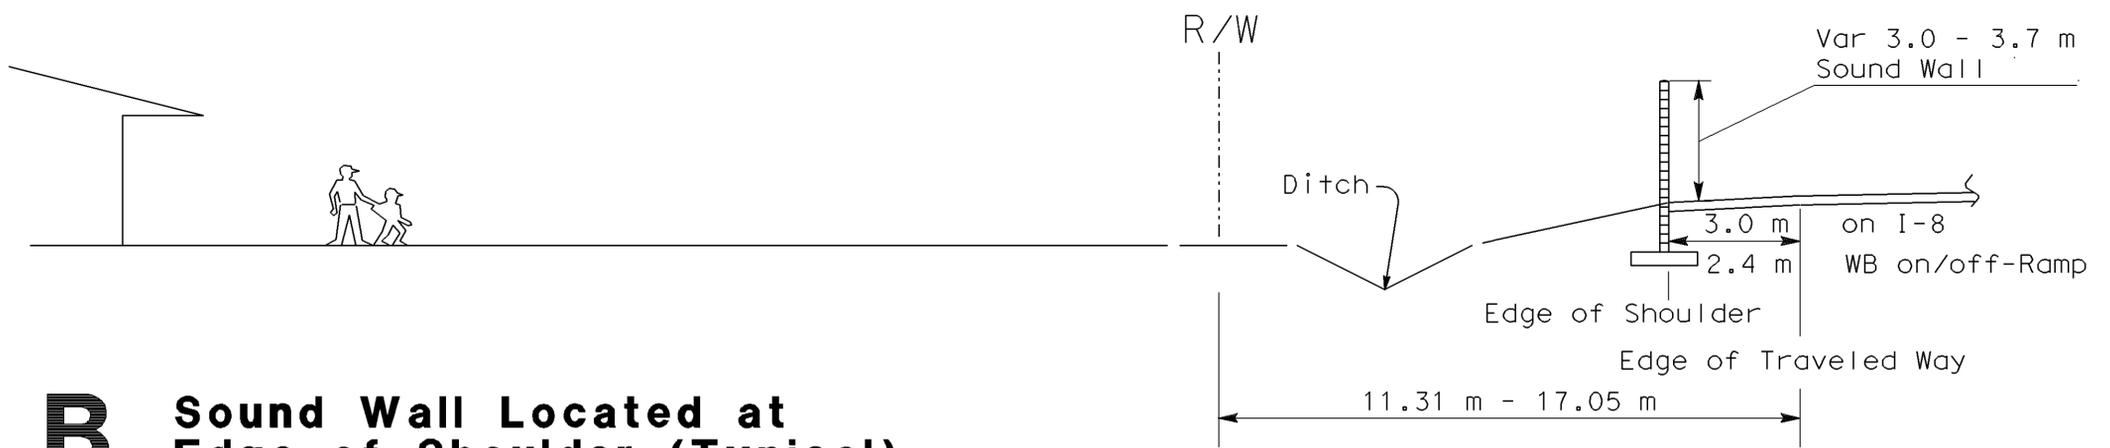

B Sound Wall Located at Edge of Shoulder (Typical)
 (Not proposed for this project)

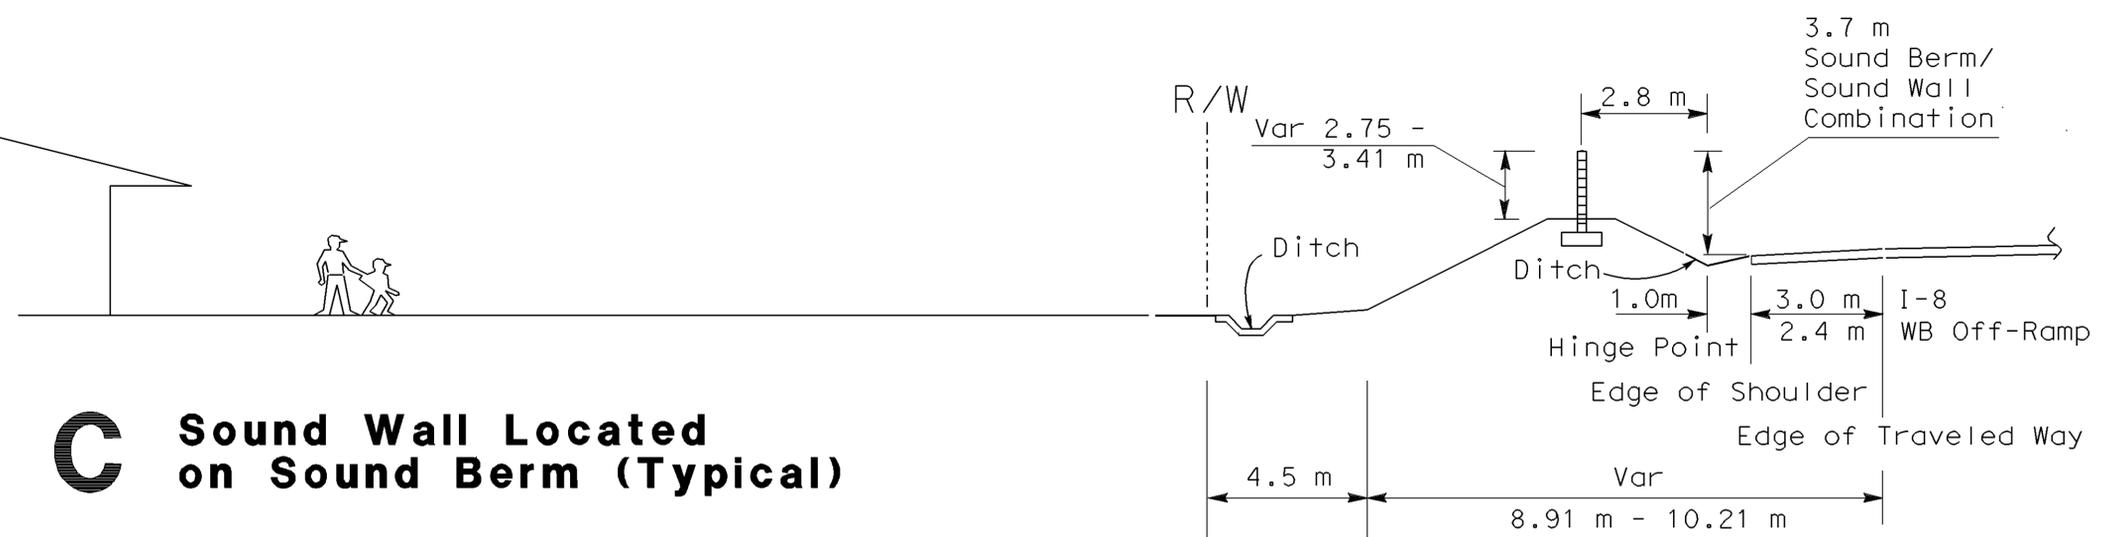

C Sound Wall Located on Sound Berm (Typical)
 (Proposed for NE Quadrant)

Sound Barrier Typical Cross-Sections