

STATE OF CALIFORNIA - DEPARTMENT OF TRANSPORTATION  
**Caltrans**

PROJECT ENGINEER

CALCULATED/DESIGNED BY  
 CHECKED BY

DATE REVISED BY  
 DATE REVISED





DIST	COUNTY	ROUTE	KILOMETER TOTAL PROJECT	POST TOTAL PROJECT	SHEET No	TOTAL SHEETS

REGISTERED CIVIL ENGINEER

PLANS APPROVAL DATE

*The State of California or its officers or agents shall not be responsible for the accuracy or completeness of electronic copies of this plan sheet.*

Caltrans now has a web site! To get to the web site, go to: <http://www.dot.ca.gov>

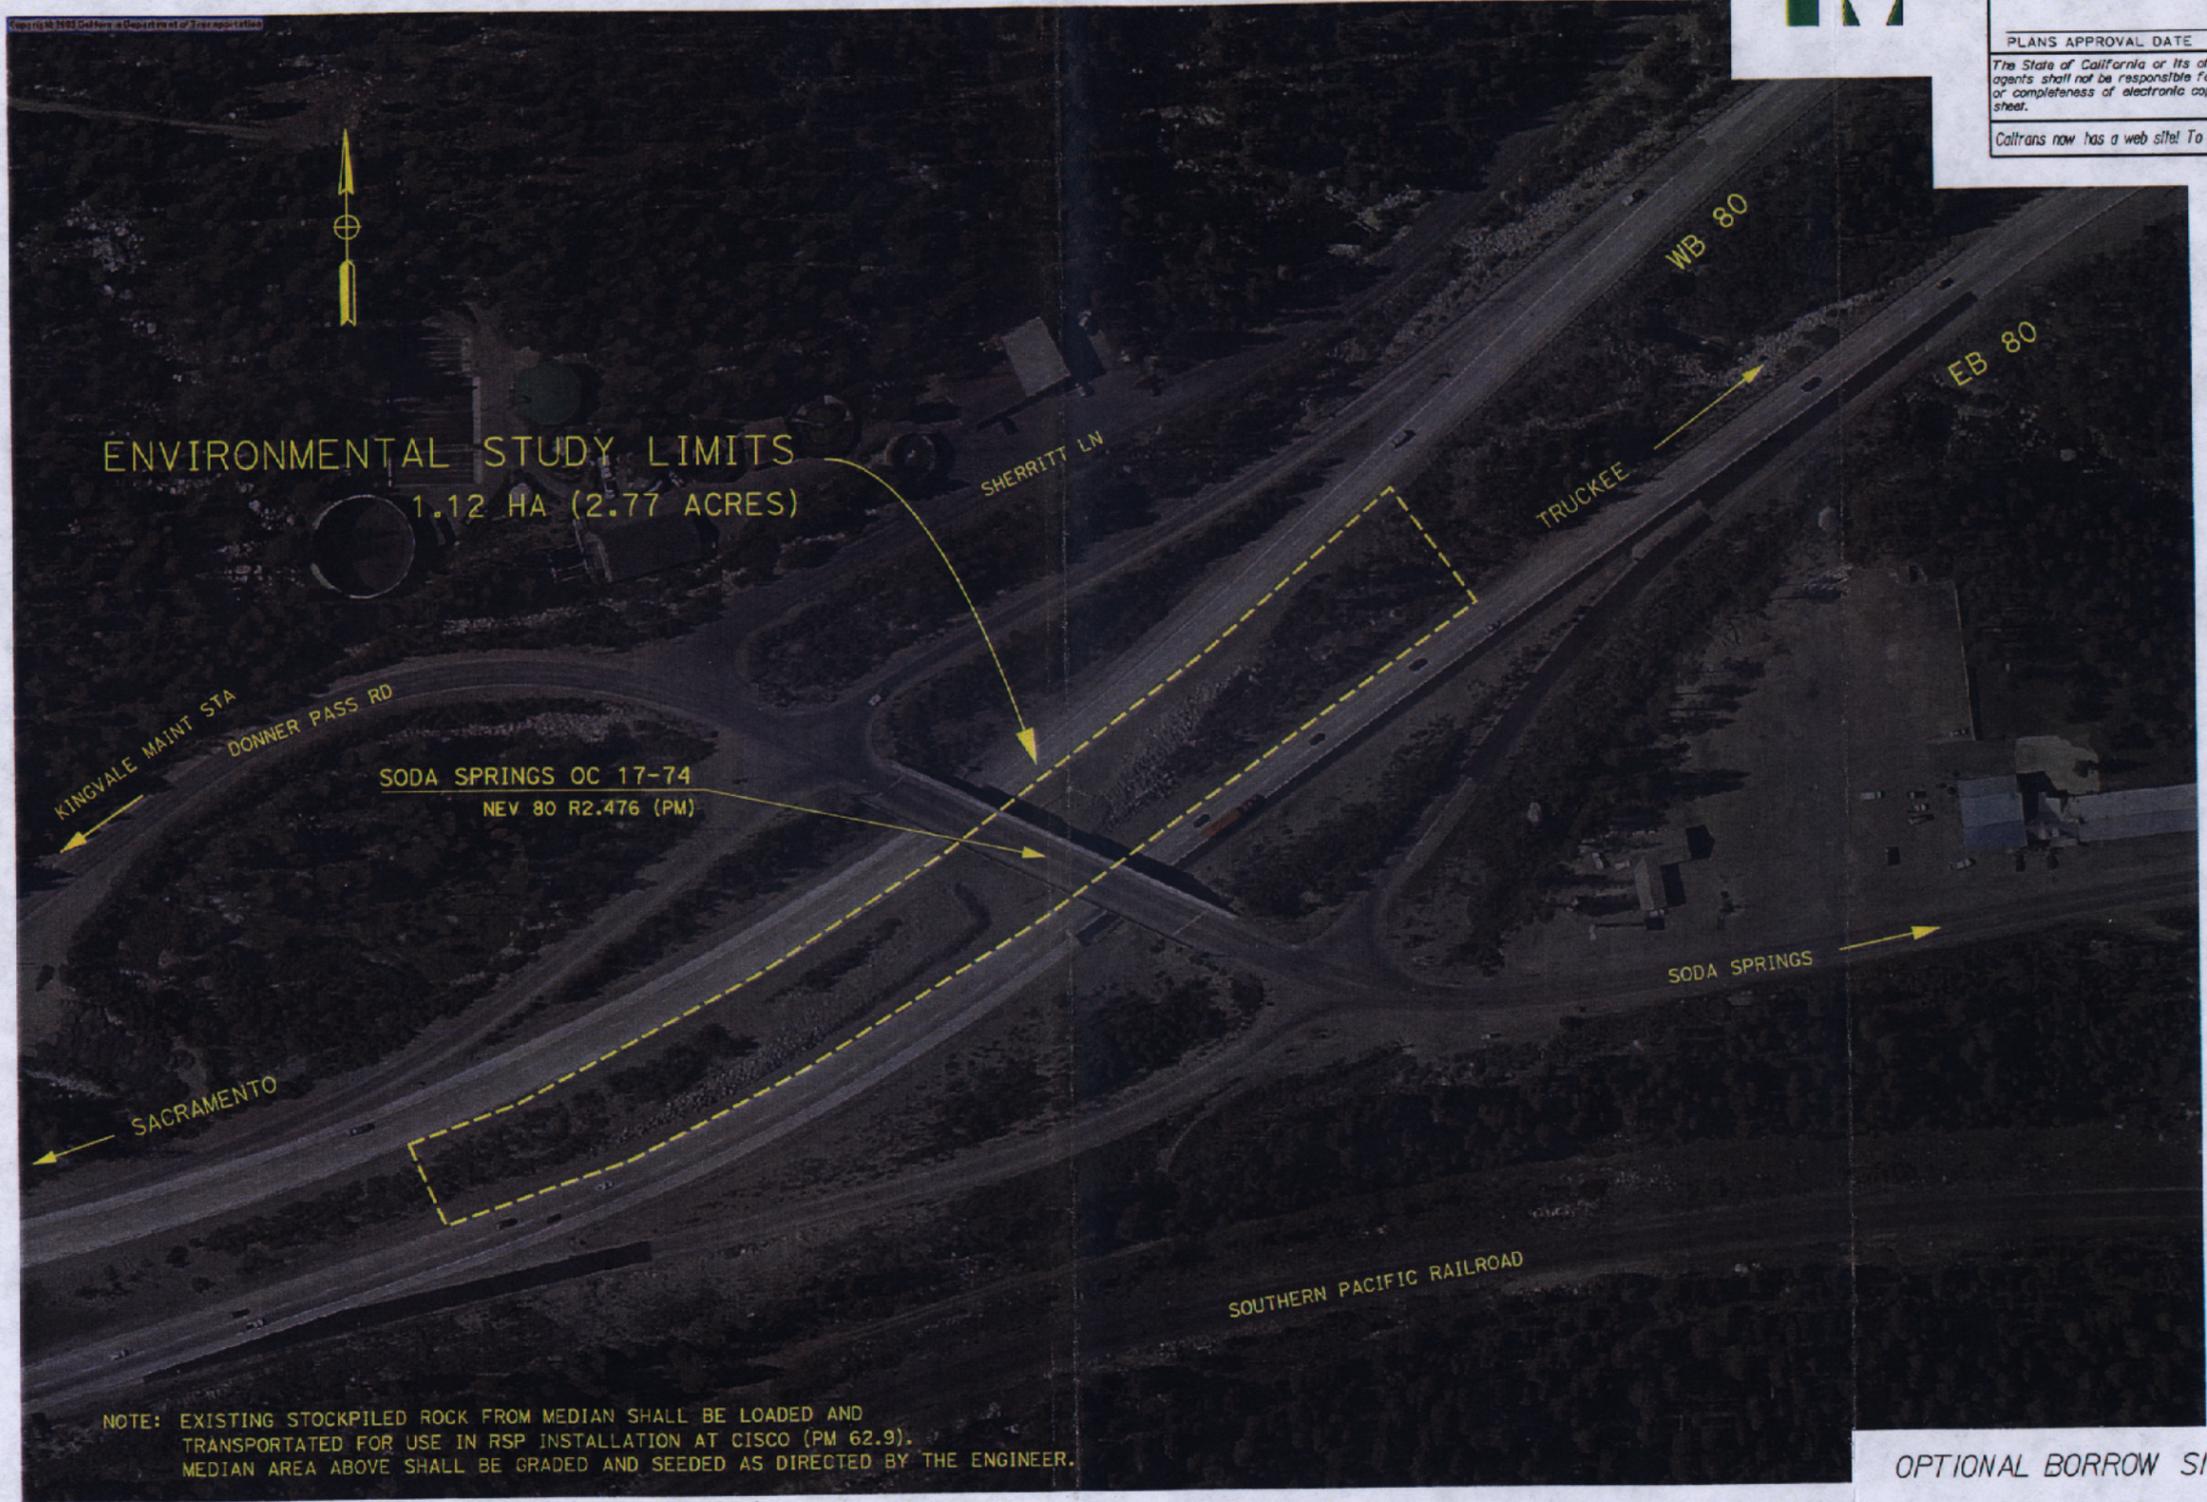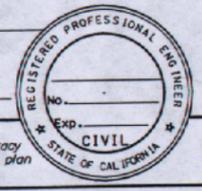

ENVIRONMENTAL STUDY LIMITS  
 1.12 HA (2.77 ACRES)

SODA SPRINGS OC 17-74  
 NEV 80 R2.476 (PM)


NOTE: EXISTING STOCKPILED ROCK FROM MEDIAN SHALL BE LOADED AND TRANSPORTED FOR USE IN RSP INSTALLATION AT CISCO (PM 62.9). MEDIAN AREA ABOVE SHALL BE GRADED AND SEEDS AS DIRECTED BY THE ENGINEER.

OPTIONAL BORROW SITE-RSP

**ENVIRONMENTAL STUDY LIMITS**

SODA SPRINGS OC  
 NEV 80 R2.48 (PM) 03 OE0201  
 SHEET 2 OF 2      AUGUST 6, 2004

RELATIVE BORDER SCALE IS IN MILLIMETERS

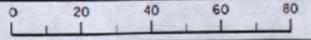

USERNAME => +3wa1k  
 DGN FILE => sodarock.dgn

CU 00000

EA 000000

LAST REVISION  
 00-00-00  
 DATE PLOTTED => 06-AUG-2004  
 TIME PLOTTED => 08:00

STATE OF CALIFORNIA - DEPARTMENT OF TRANSPORTATION  
**St Gibbons**  
 PROJECT ENGINEER  
 CALCULATED/DESIGNED BY  
 CHECKED BY  
 DATE REVISOR BY  
 DATE REVISOR BY





DIST	COUNTY	ROUTE	KILOMETER TOTAL PROJECT	POST SHEET No	TOTAL SHEETS

REGISTERED CIVIL ENGINEER


PLANS APPROVAL DATE

The State of California or its officers or agents shall not be responsible for the accuracy or completeness of electronic copies of this plan sheet.

Caltrans now has a web site! To get to the web site, go to: <http://www.dot.ca.gov>

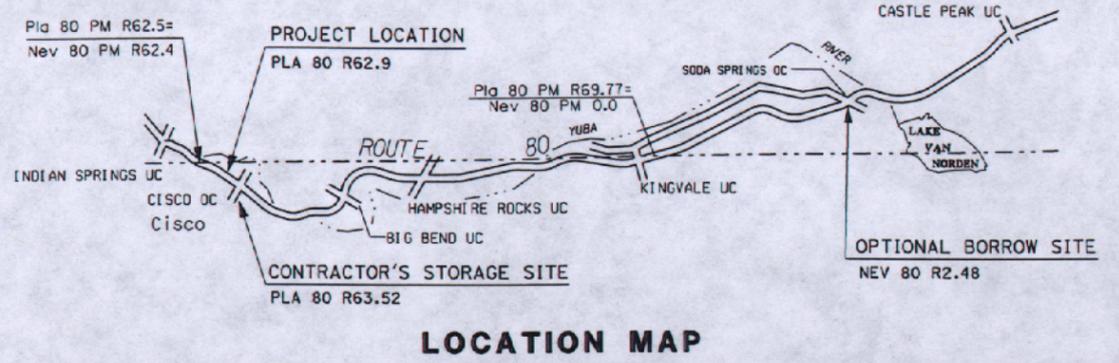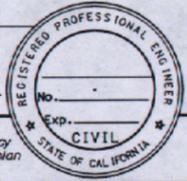

CONTRACTOR'S STORAGE SITE  
**ENVIRONMENTAL STUDY LIMITS**  
 CISCO OC  
 PLA 80 R63.517 (PM) 03 OE0201  
 SHEET 1 OF 2 AUGUST 6, 2004

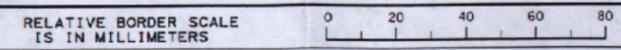

USERNAME =>+3w01k  
 DGN FILE =>ciscostorage.dgn  
 CU 00000 EA 00000

LAST REVISION  
 00-00-00  
 DATE PLOTTED => 06-AUG-2004  
 TIME PLOTTED => 08:01