

# PRELIMINARY FOR DESIGN STUDY ONLY


Dist	COUNTY	ROUTE	POST MILES TOTAL PROJECT	SHEET No.	TOTAL SHEETS
03	ED	50	67.6/72.9	2	20

REGISTERED CIVIL ENGINEER      DATE \_\_\_\_\_

PLANS APPROVAL DATE \_\_\_\_\_

THE STATE OF CALIFORNIA OR ITS OFFICERS OR AGENTS SHALL NOT BE RESPONSIBLE FOR THE ACCURACY OR COMPLETENESS OF SCANNED COPIES OF THIS PLAN SHEET.

REGISTERED PROFESSIONAL ENGINEER  
 No. \_\_\_\_\_  
 Exp. \_\_\_\_\_  
 CIVIL  
 STATE OF CALIFORNIA

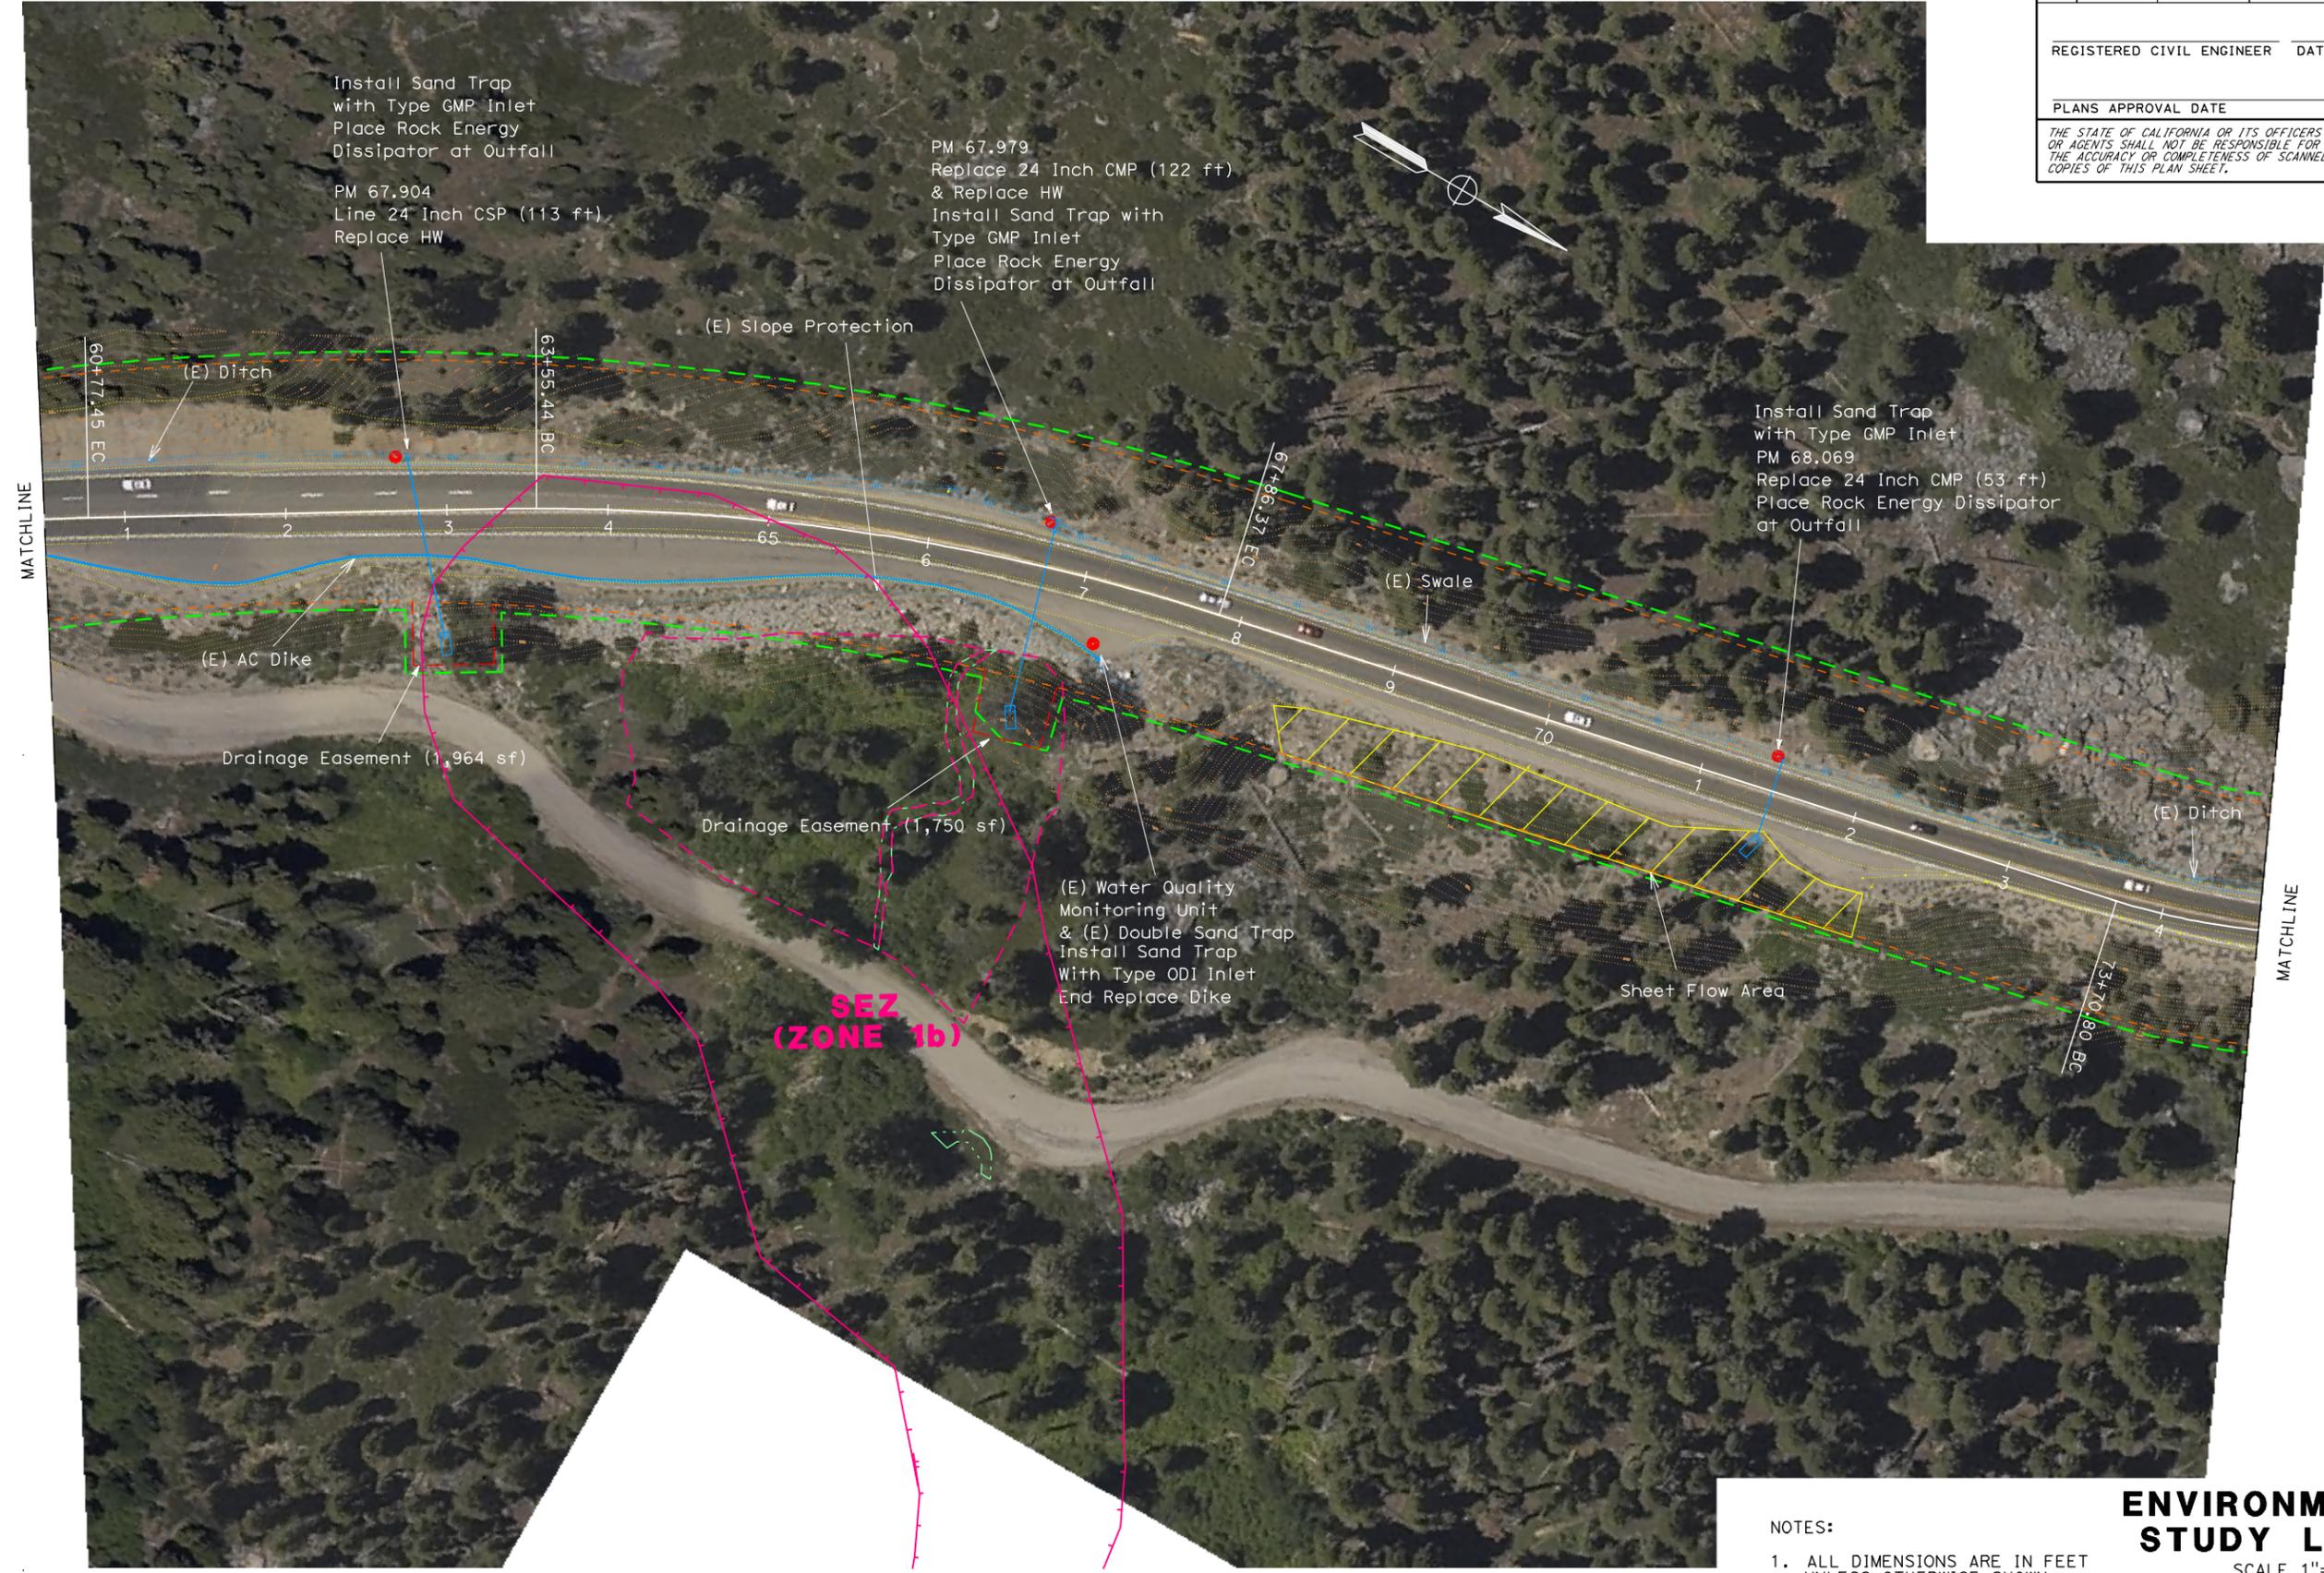

- NOTES:
- ALL DIMENSIONS ARE IN FEET UNLESS OTHERWISE SHOWN
  - FOR LEGEND SEE SHEET ESL-1

**ENVIRONMENTAL STUDY LIMITS**

SCALE 1"=100'

**ESL -2**

STATE OF CALIFORNIA - DEPARTMENT OF TRANSPORTATION  
**Caltrans**  
 DESIGN (T-2)  
 FUNCTIONAL SUPERVISOR  
 K. KEATON  
 CALCULATED-DESIGNED BY  
 CHECKED BY  
 REVISED BY  
 DATE REVISED