


ALL UNITS IN METERS

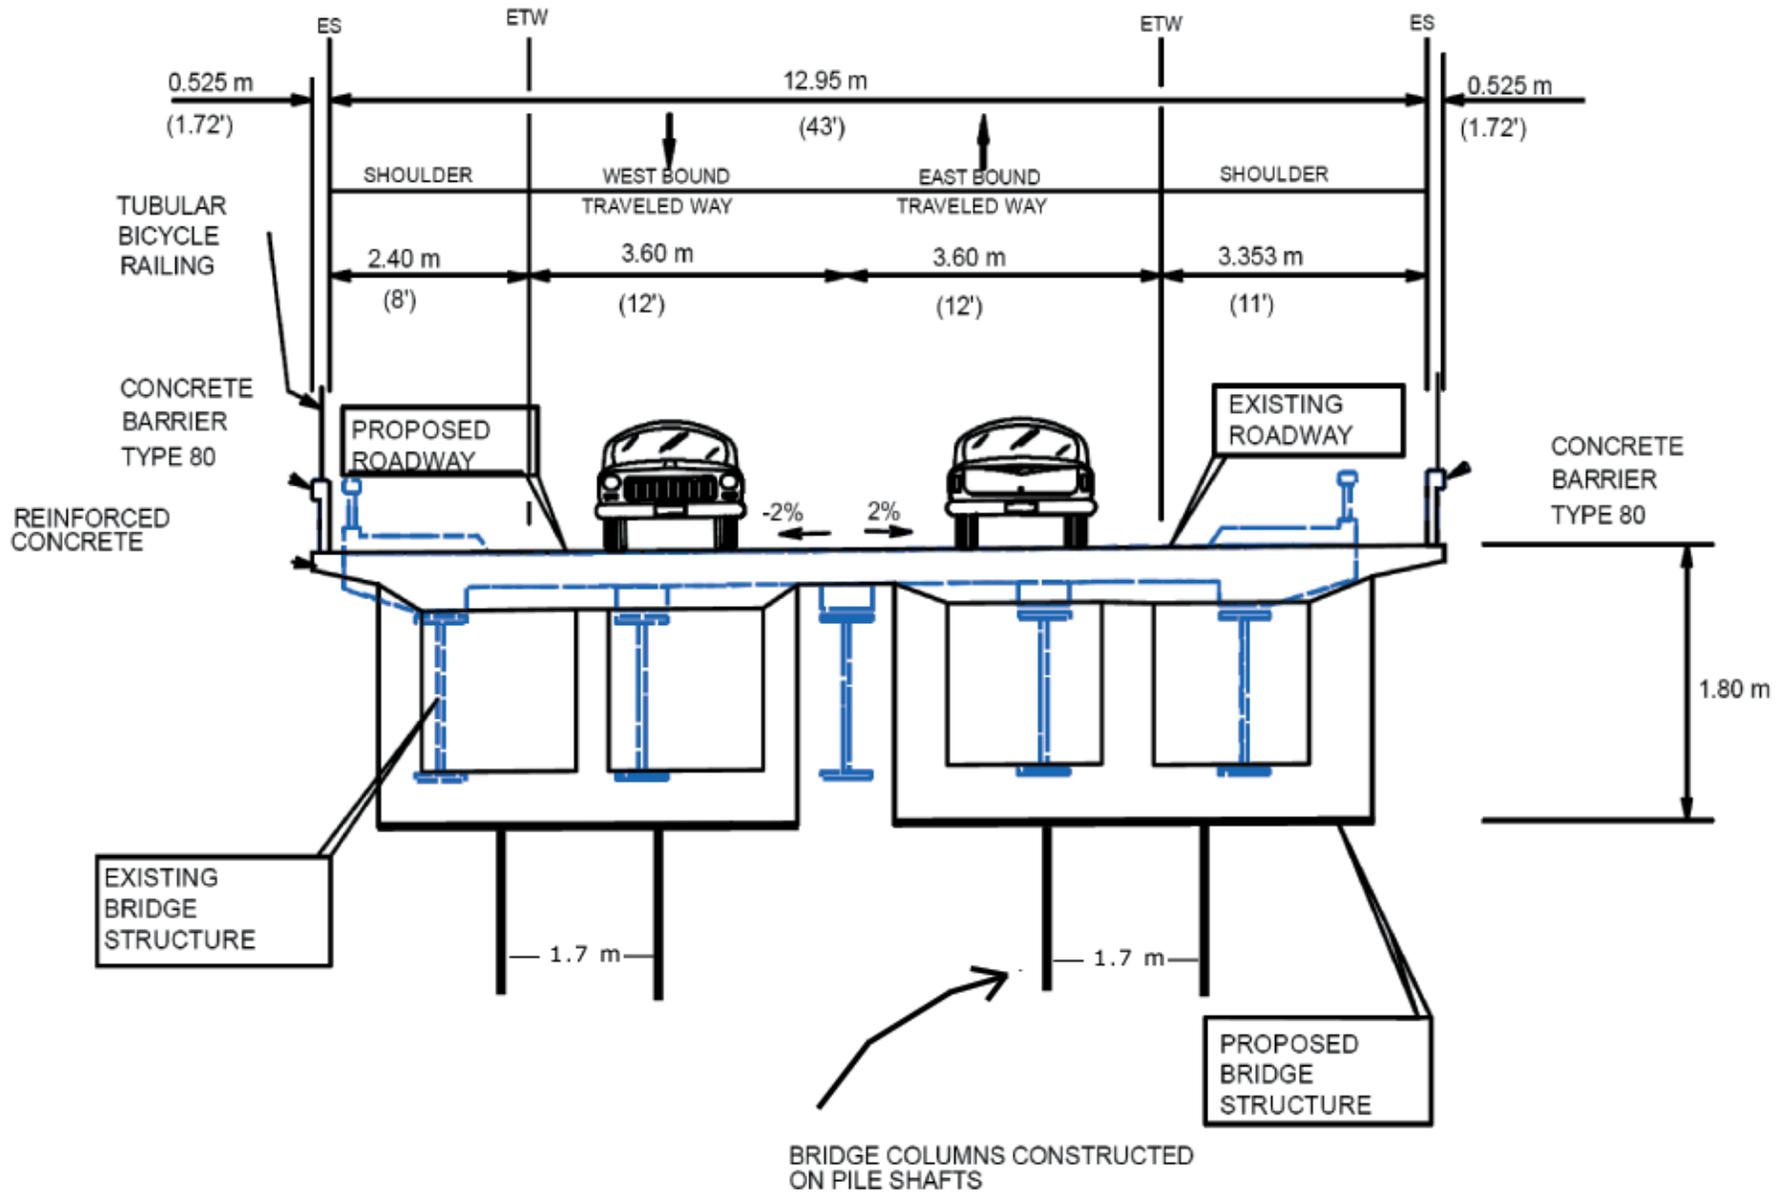

ETW - EDGE OF TRAVELED WAY
 ES - EDGE OF SHOULDER
 CL - CENTER LINE OF ROADWAY

--- EXISTING BRIDGE
 — PROPOSED BRIDGE

Russian River Bridge
 01-MEN-222 KP 1.6
 (PM 1.0)
 EA 01-38050

Typical Cross Section
 of Proposed
 Russian River Bridge

Figure
 2