



DIST	COUNTY	ROUTE	KILOMETER POST TOTAL PROJECT	SHEET No.	TOTAL SHEETS
03	YOL	16			

KENNETH MURRAY  
LICENSED LANDSCAPE ARCHITECT

PLANS APPROVAL DATE \_\_\_\_\_

*The State of California or its officers or agents shall not be responsible for the accuracy or completeness of electronic copies of this plan sheet.*


To get to the Caltrans web site, go to: <http://www.dot.ca.gov>

DATE	REVISOR	DATE	REVISOR


PROJECT LANDSCAPE ARCHITECT: STEVE NAWRATH

STATE OF CALIFORNIA - DEPARTMENT OF TRANSPORTATION  
LANDSCAPE ARCHITECTURE

### PROPOSED FLOODWAY/WETLAND PLANTING SECTION

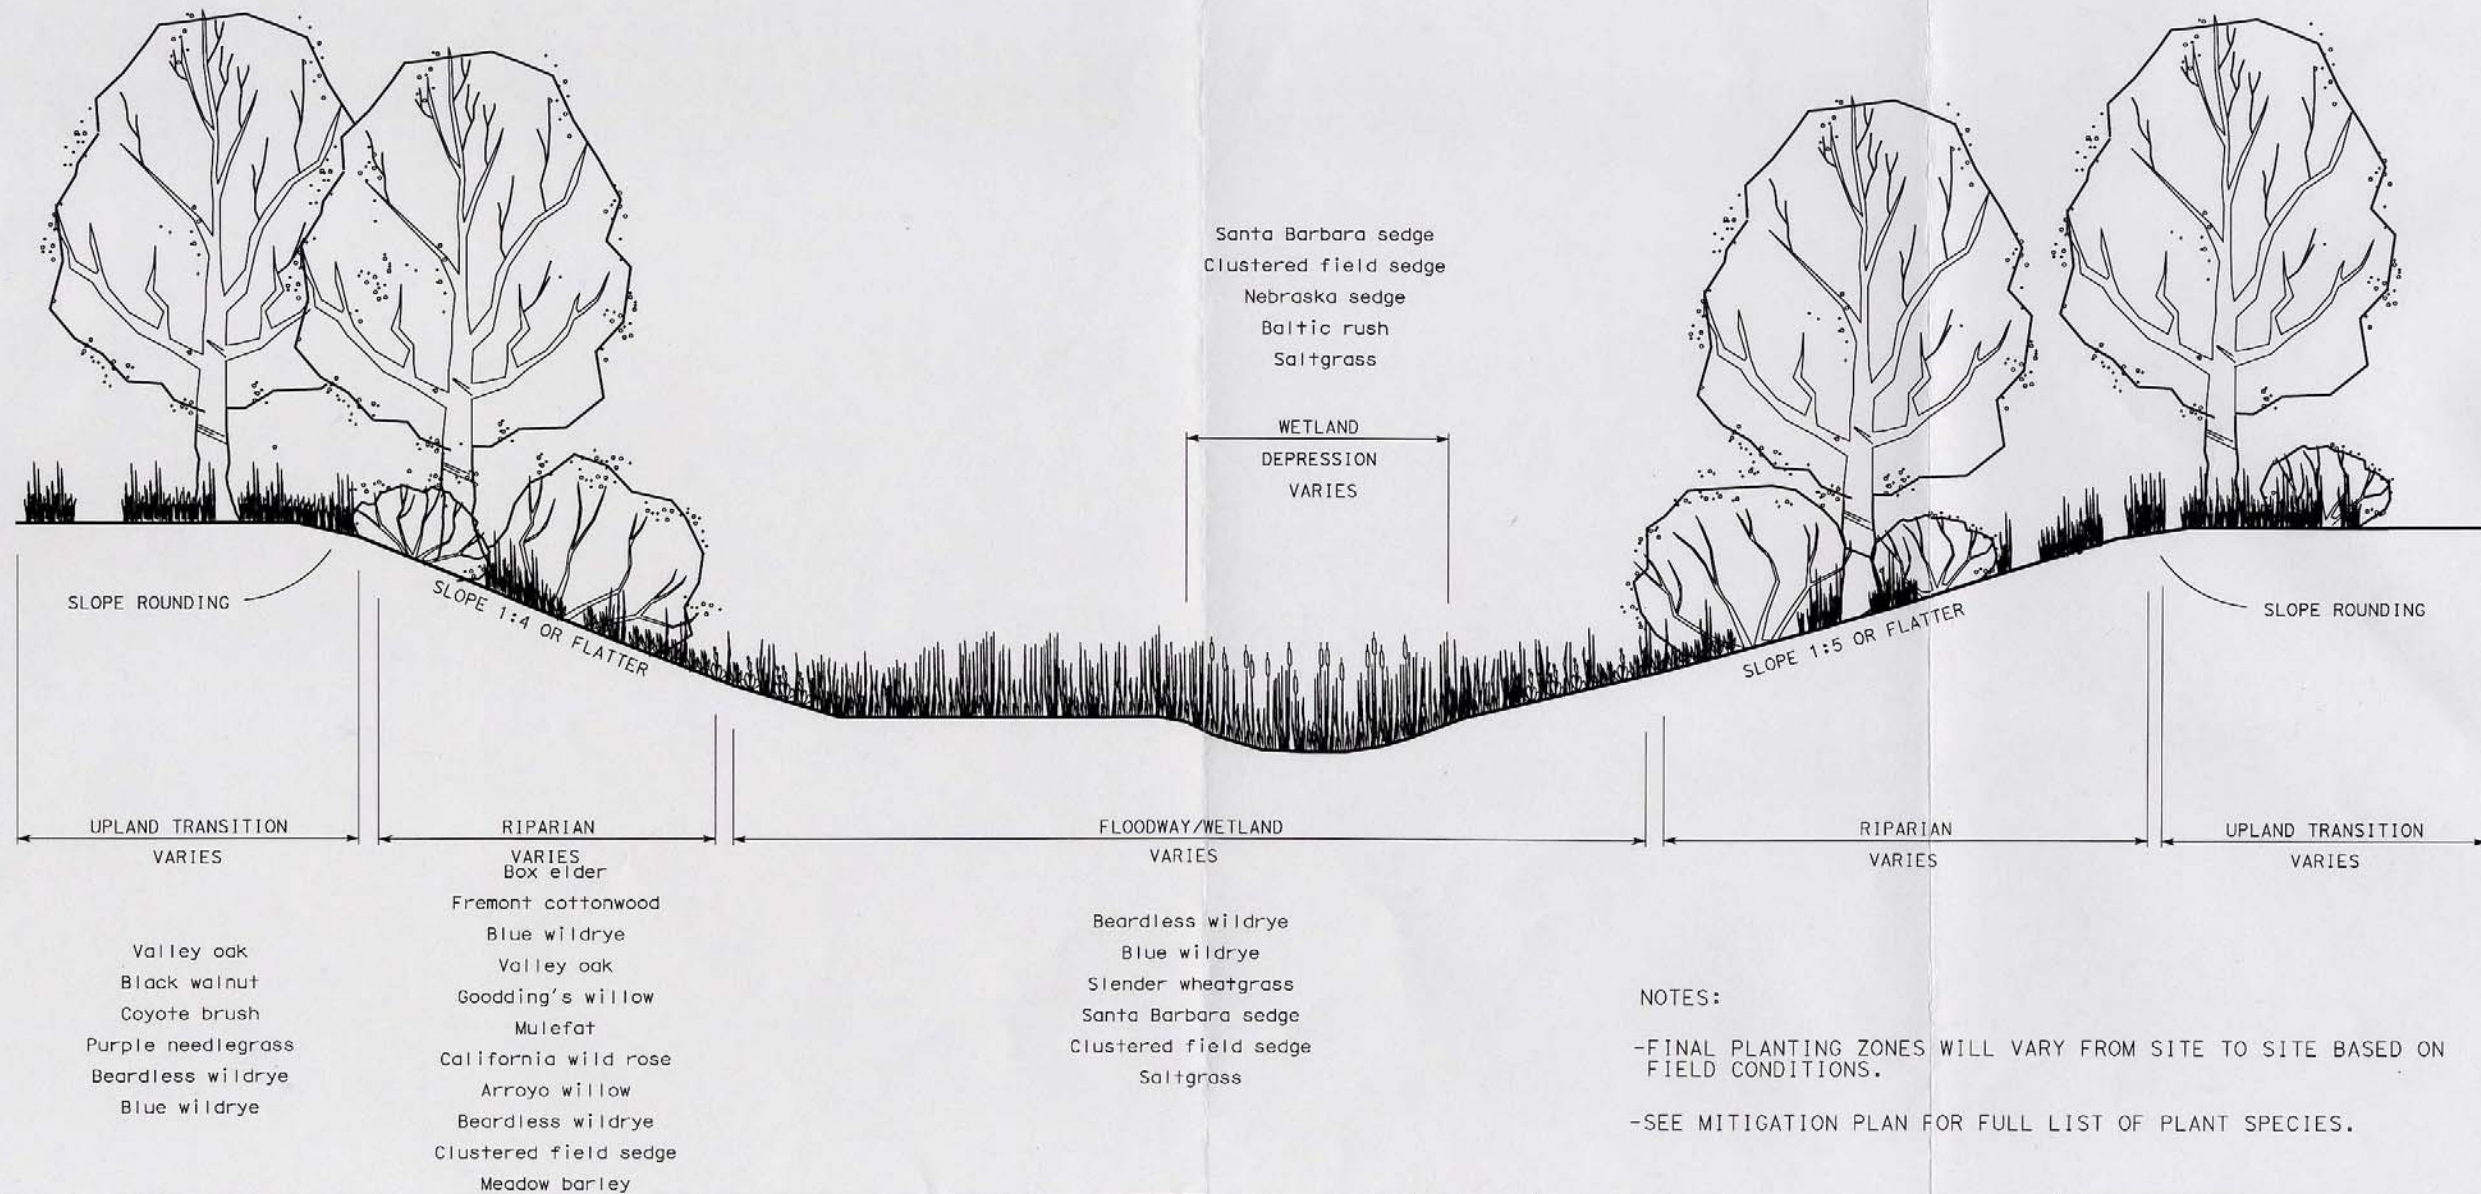

NOTES:  
-FINAL PLANTING ZONES WILL VARY FROM SITE TO SITE BASED ON FIELD CONDITIONS.  
-SEE MITIGATION PLAN FOR FULL LIST OF PLANT SPECIES.

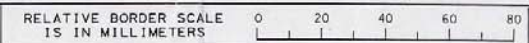

USERNAME => 6131306  
DGN FILE => MitigationSec0C4700.dgn

CU 00000 EA 000000

DATE PLOTTED => 21-JUL-2008  
TIME PLOTTED => 11:21