




HIGHWAY 101 CENTRAL HOV LANES PROJECT PROPOSED WORK WITHIN THE COTATI AND ROHNERT PARK CITY LIMITS

August 2009

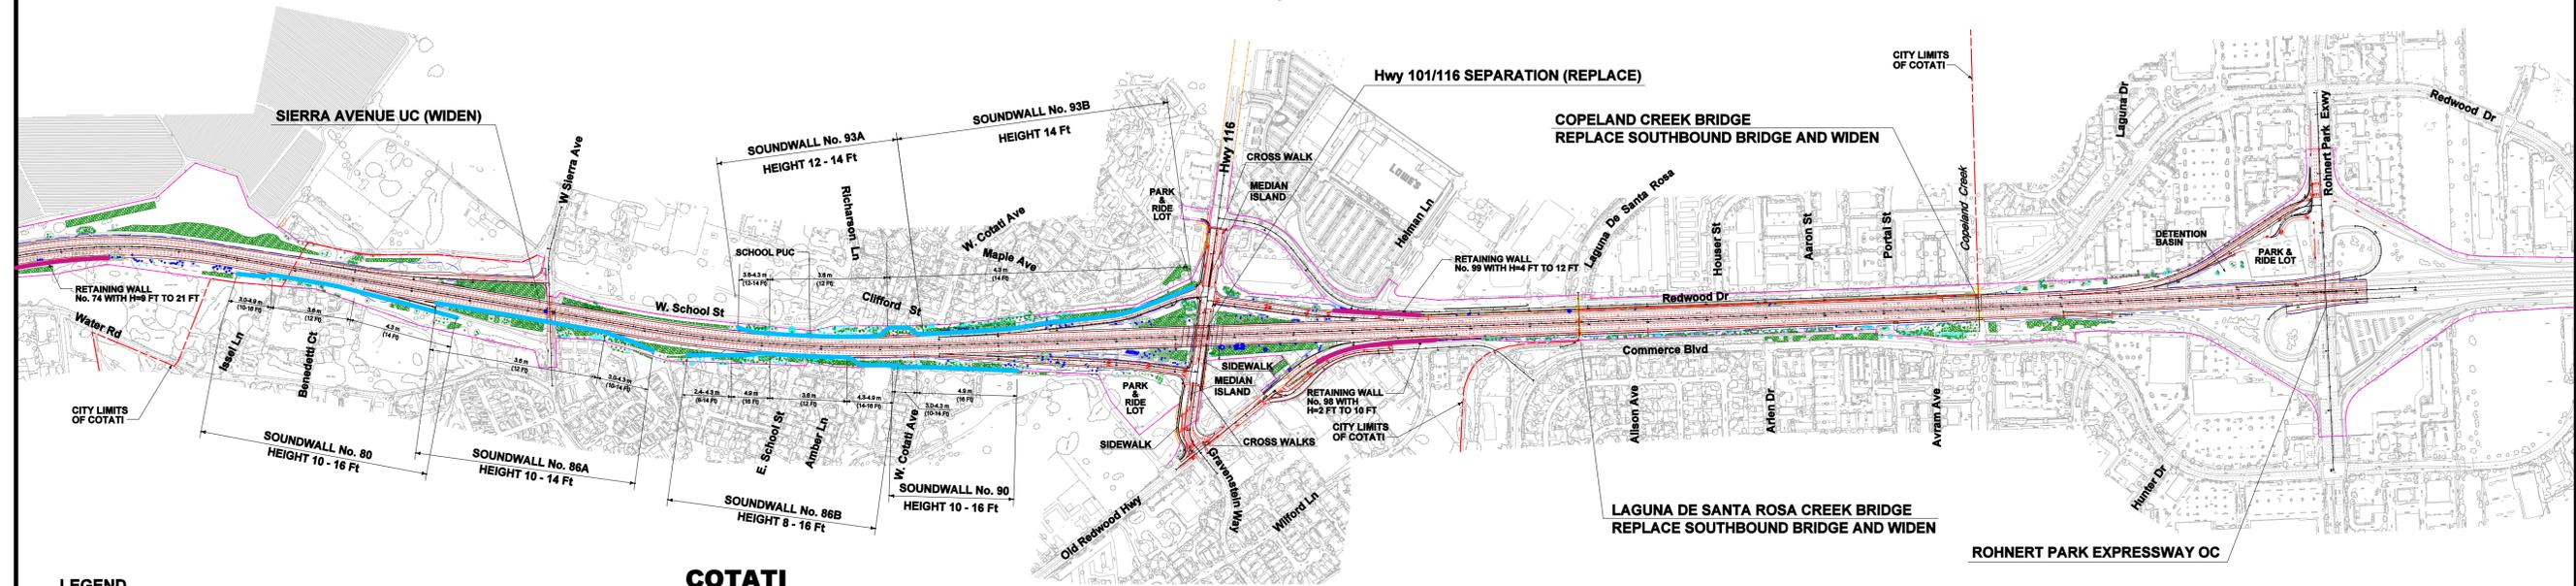

LEGEND

- EXISTING MATURE TREES
- EXISTING SMALL TREES
- MATURE TREES TO BE REMOVED BY ROADWAY CONSTRUCTION
- SMALL TREES TO BE REMOVED BY ROADWAY CONSTRUCTION
- MATURE TREES TO BE REMOVED BY SOUNDWALL CONSTRUCTION
- SMALL TREES TO BE REMOVED BY SOUNDWALL CONSTRUCTION
- SOUNDWALL
- RETAINING WALL
- PROPOSED RIGHT OF WAY
- CITY LIMITS OF COTATI
- METAL BEAM GUARD RAIL
- FILL LINE
- CUT LINE
- PRELIMINARY TREE MITIGATION AREAS (SUBJECT TO CTS HABITAT EVALUATION)

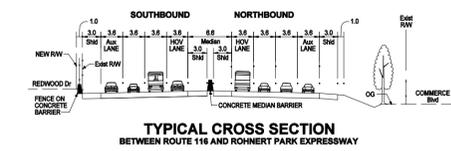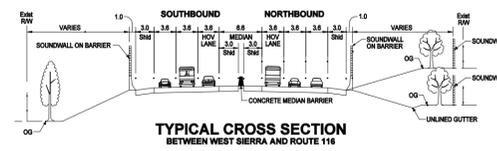

ROHNERT PARK

