


DIST	COUNTY	ROUTE	POST MILES TOTAL PROJECT	SHEET No	TOTAL SHEETS
04	SF	101	8.8/9.2		
<i>Terrence Carroll</i> REGISTERED CIVIL ENGINEER			10/30/09	DATE	
PLANS APPROVAL DATE					
The State of California or its officers or agents shall not be responsible for the accuracy or completeness of electronic copies of this plan sheet.					
Arup PB Joint Venture 560 Mission Street, Suite 700 San Francisco, CA 94105					

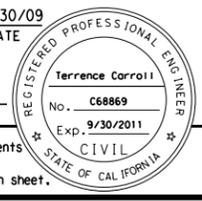


NOTE:- This LOTB sheet was prepared in accordance with the CALTRANS Soil & Rock Logging, Classification, and Presentation Manual (June 2007), with the exception of Section 2.3.

BENCH MARK
 BM SF 14 Elev 96.261
 N 2121118.081
 S 5992820.017

DATUM:
 Horizontal NAD83
 Vertical NAVD88

LOCATION AND DESCRIPTION:
 Set 1" Caltrans brass plug in concrete, northbound Lincoln Blvd, approx. 205' north of the north over-crossing of Doyle Drive, on a concrete vista point structure, 21.1' north of the first bollard after a bus turnout, 14.4' southeast of 1.3' wide raised wall in the vista point structure, 2' west of the east edge.

"SB" Line
 Curve Data:
 R = 1380.00'
 $\Delta = 38^{\circ}24'25''$
 T = 453.81'
 L = 876.88'

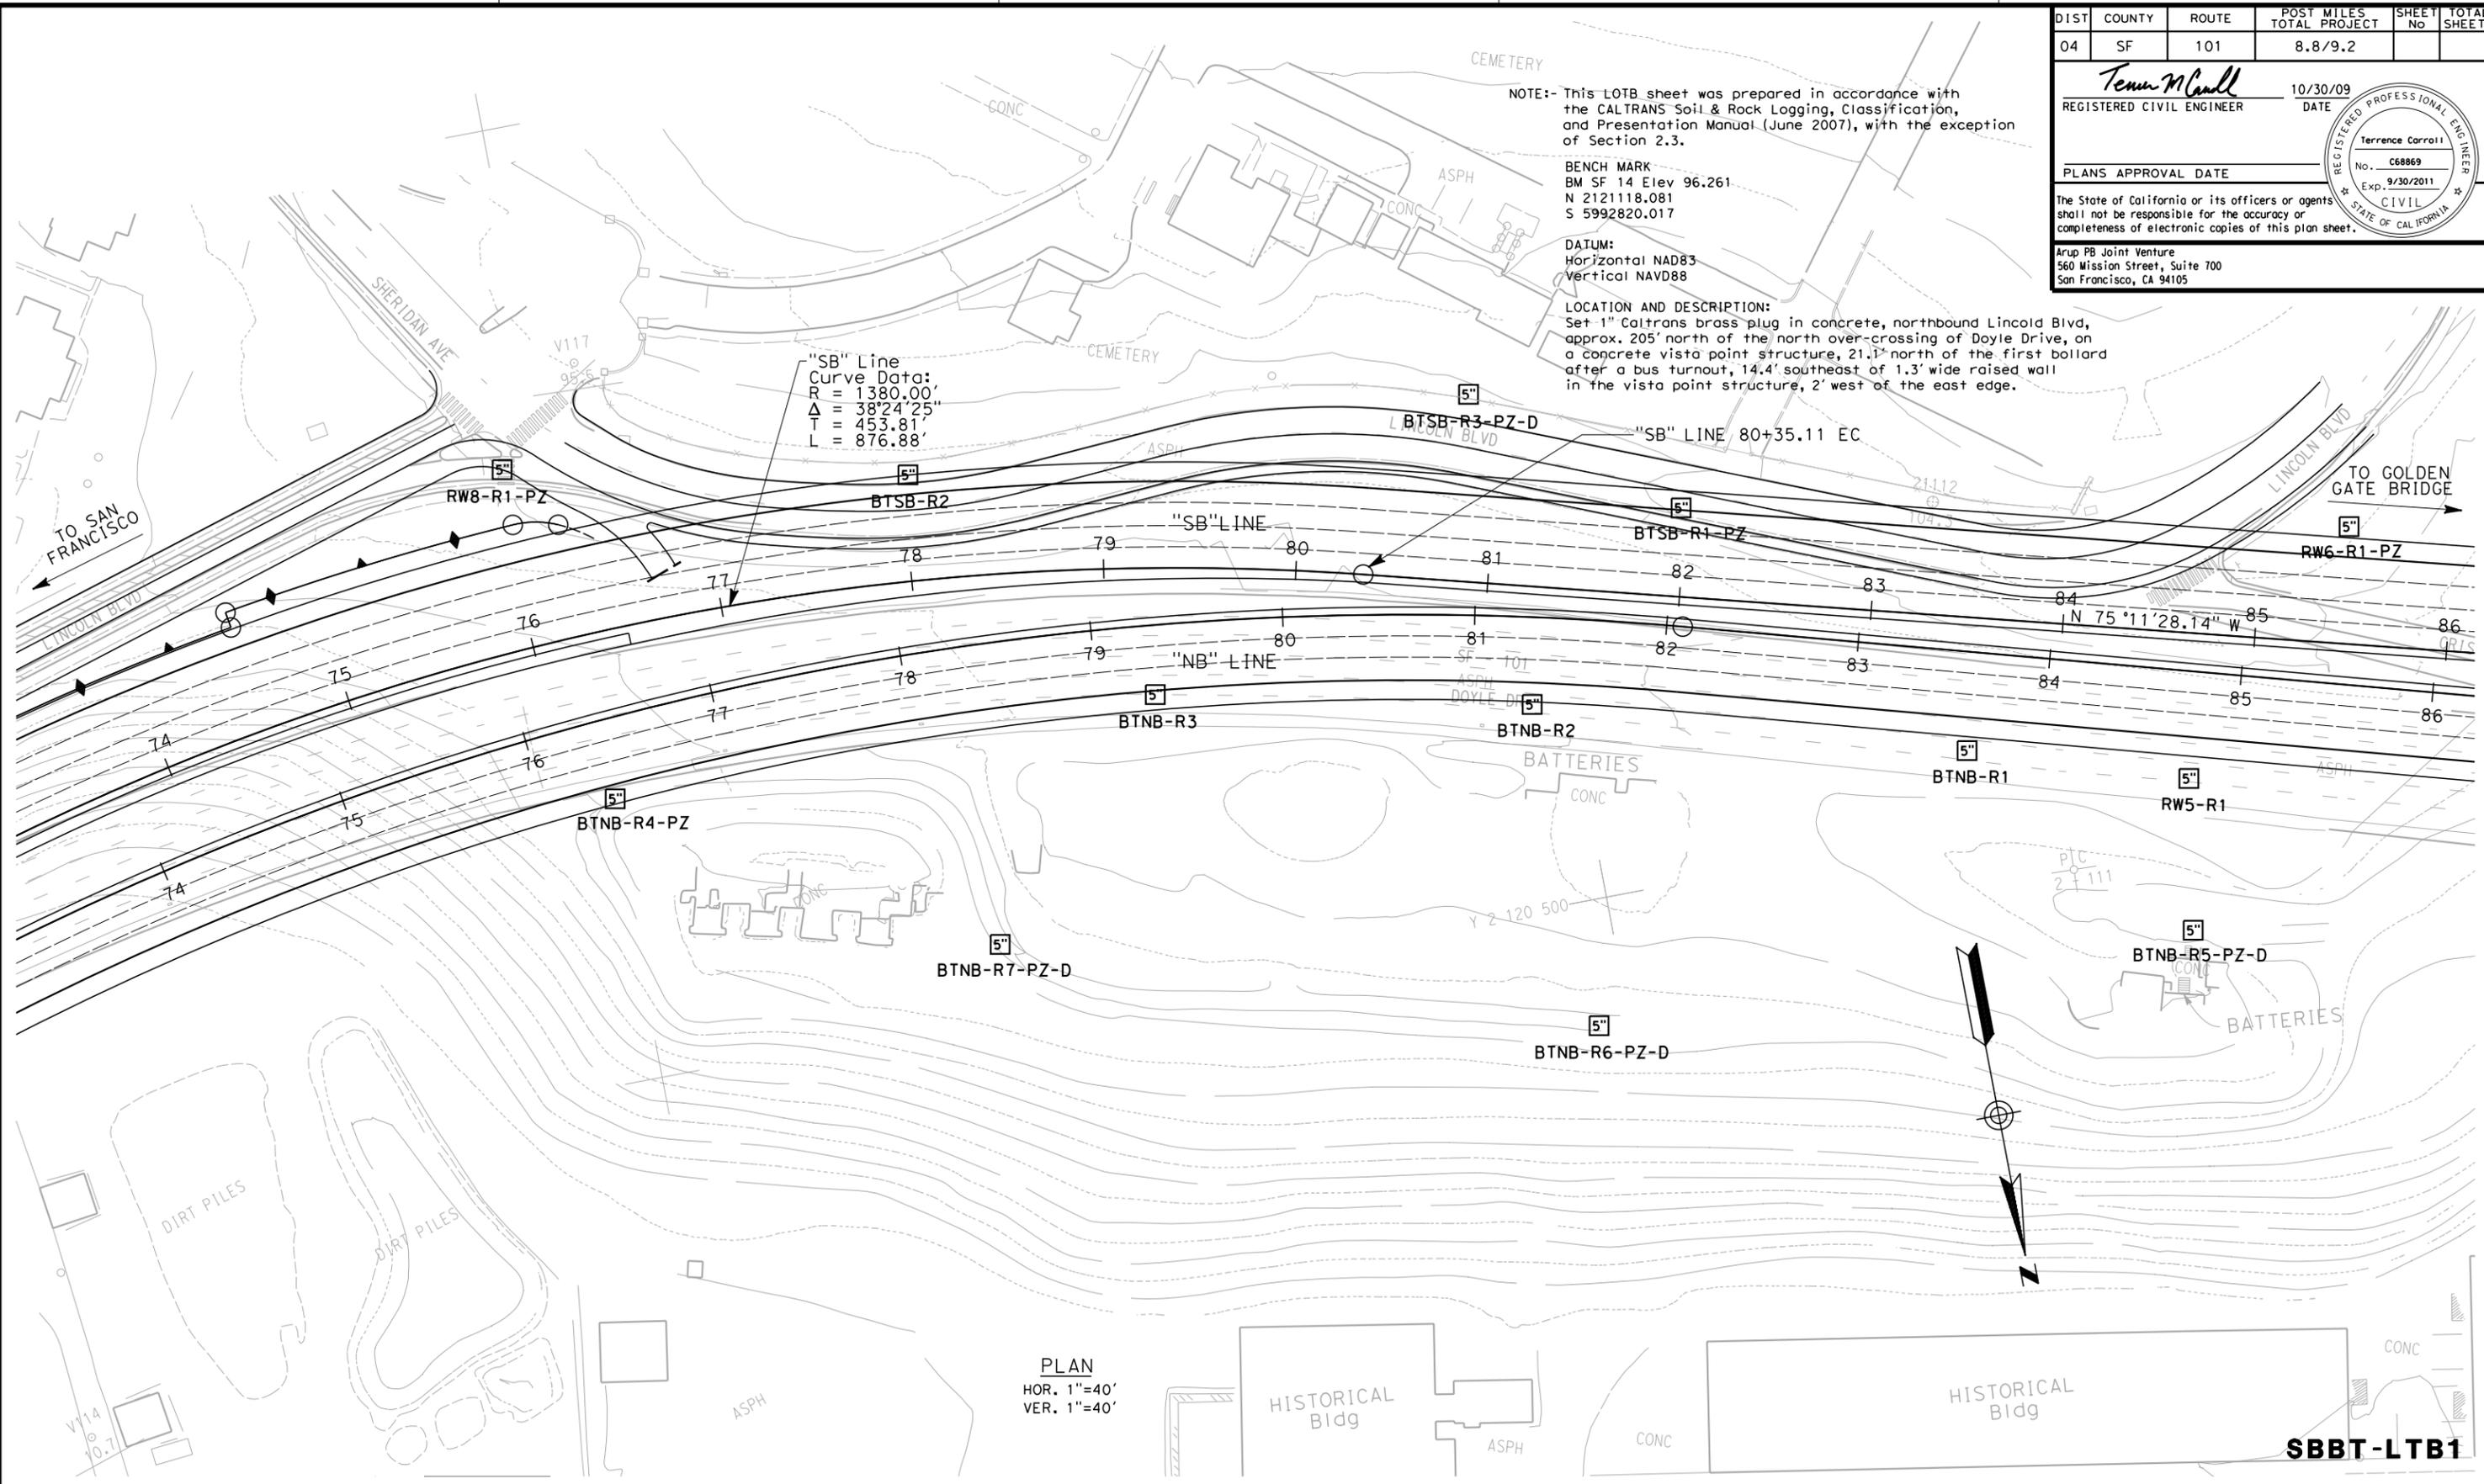

RANDY ANDERSON DESIGN OVERSIGHT SIGN OFF DATE	FUNCTIONAL SUPERVISOR NAME: FRANK GREGURAS	DRAWN BY: PAUL TONKIN CHECKED BY: TERRENCE CARROLL	FIELD INVESTIGATION BY: TERRENCE CARROLL	PREPARED FOR THE STATE OF CALIFORNIA DEPARTMENT OF TRANSPORTATION	FRANK GREGURAS PROJECT ENGINEER	BRIDGE NO. 34-161L POST MILES 9.0/9.2	SOUTHBOUND BATTERY TUNNEL LOG OF TEST BORINGS 1 of 17
OGS CIVIL LOG OF TEST BORINGS SHEET			ORIGINAL SCALE IN INCHES FOR REDUCED PLANS	CU 04 EA 163741	DISREGARD PRINTS BEARING EARLIER REVISION DATES	REVISION DATES 07/22/09 08/07/09 08/20/09 10/30/09	SHEET OF

USERNAME => eron_suanjagshen PLOTTED => 1/21/2010 2:14:52 PM