


DIST	COUNTY	ROUTE	KILOMETER POST TOTAL PROJECT	SHEET No	TOTAL SHEETS
04	Mrn	101,580	15.5/17.8 7.4/7.7		


J.L. Struven 09-09-05
REGISTERED CIVIL ENGINEER

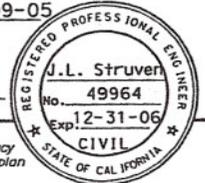

PLANS APPROVAL DATE

The State of California or its officers or agents shall not be responsible for the accuracy or completeness of electronic copies of this plan sheet.

Caltrans now has a web site! To get to the web site, go to: <http://www.dot.ca.gov>

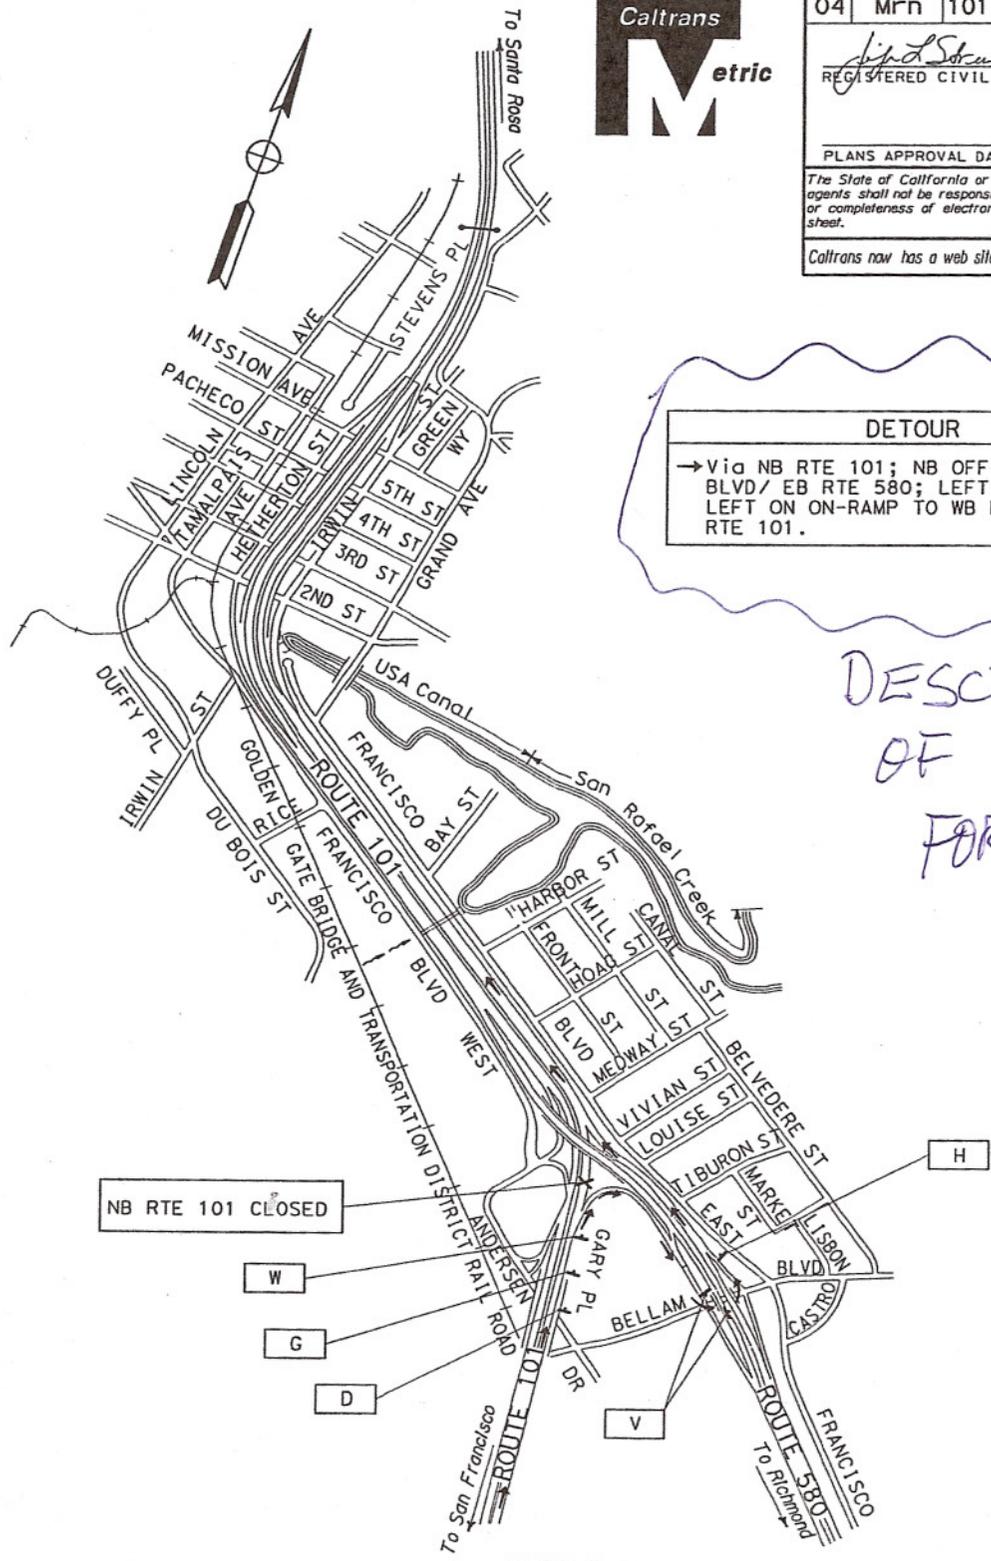

DETOUR

→ Via NB RTE 101; NB OFF-RAMP TO BELLAM BLVD/ EB RTE 580; LEFT ON BELLAM BLVD; LEFT ON ON-RAMP TO WB RTE 580 / NB RTE 101.

DESCRIPTION OF DETOUR FOR NORTHBOUND 101

NB RTE 101 CLOSED

W

G

D

V

H

DETOUR PLAN No. 8
NB RTE 101 CLOSURE

ALL DIMENSIONS ARE IN METERS UNLESS OTHERWISE SHOWN

CONSTRUCTION AREA SIGNS

NO SCALE

FOR NOTES, ABBREVIATIONS &/OR LEGEND, SEE SHEET CS-1

THIS PLAN ACCURATE FOR CONSTRUCTION AREA SIGN WORK ONLY

CS-6

DATE PLOTTED => 29-SEP-2005
TIME PLOTTED => 15:07
LAST REVISION 06-06-05