


DEVELOPED PROFILE

Clearance
18.288 meters minimum

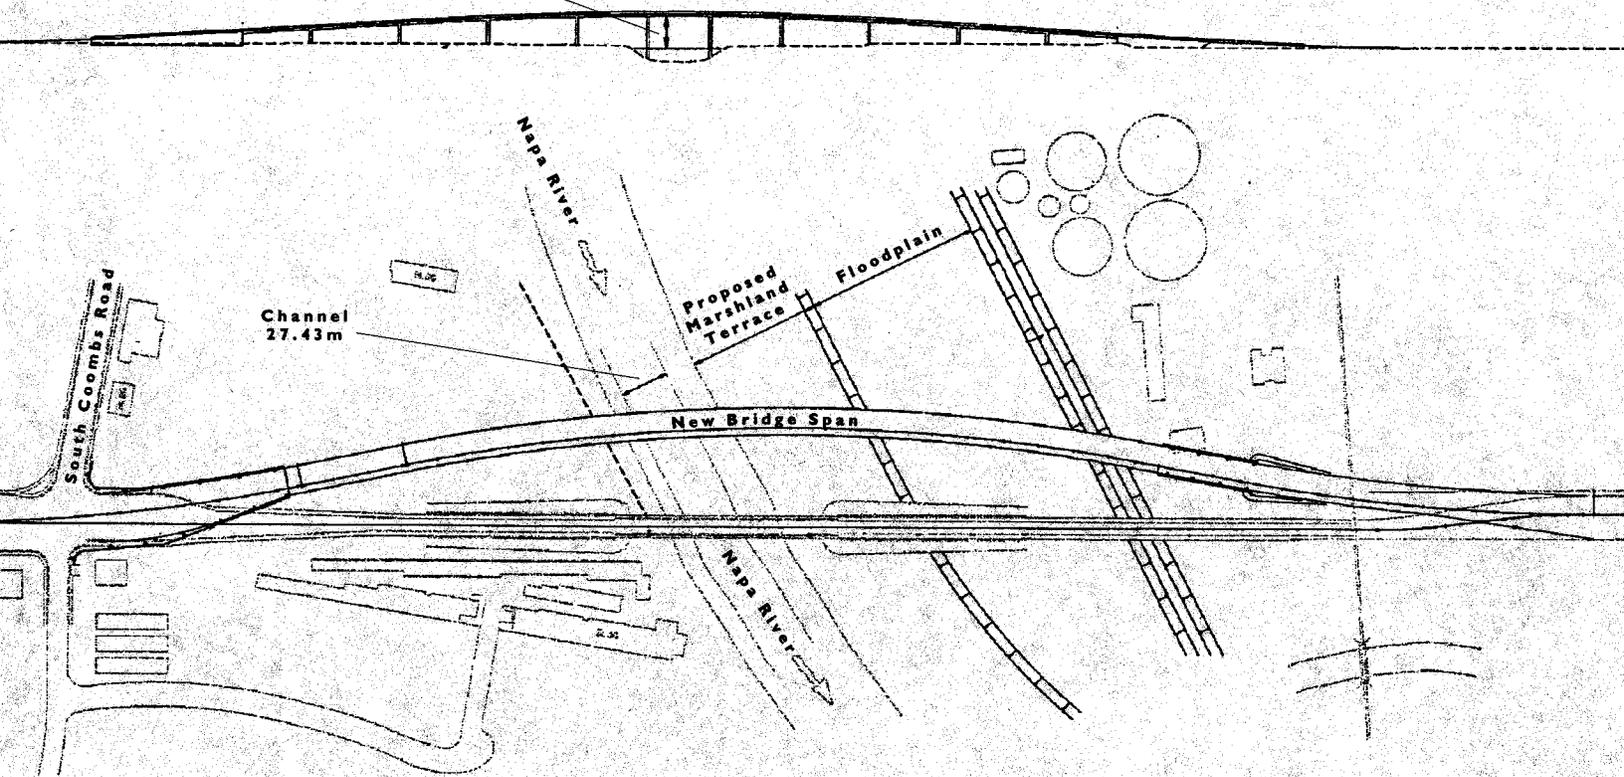

DEVELOPED PLAN

PROPOSED PROJECT: PLAN AND EL

**MAXWELL BRIDGE REPLACEMENT
ENVIRONMENTAL**