
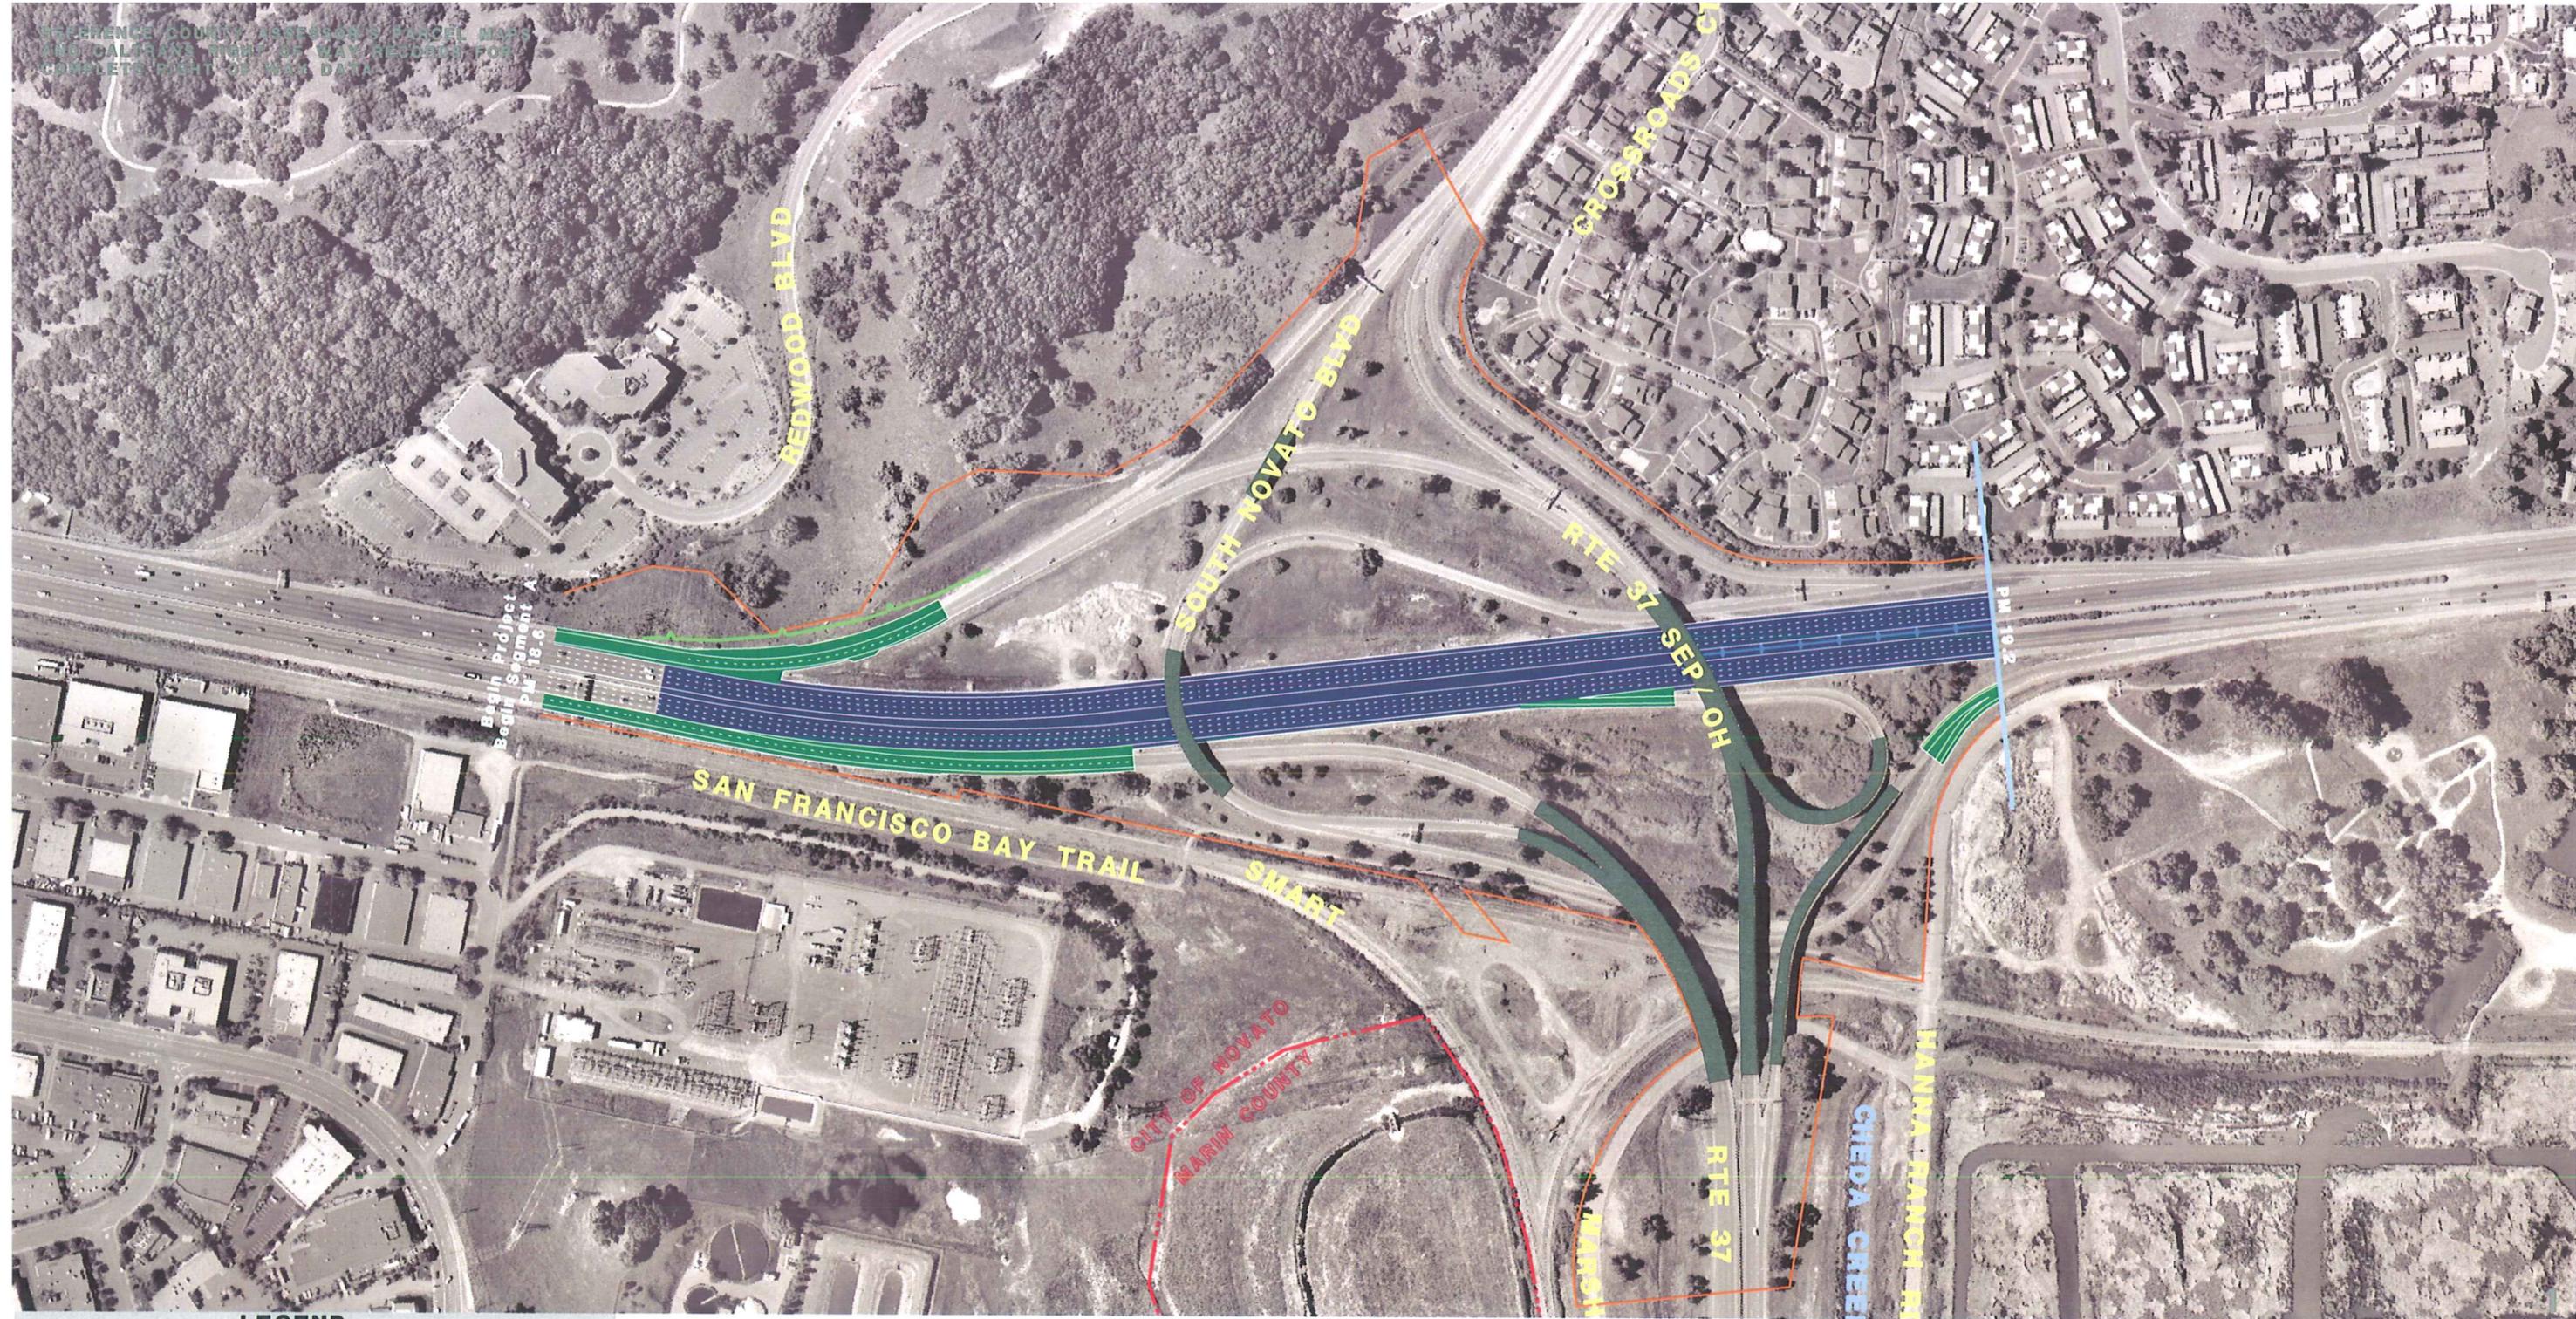
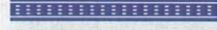
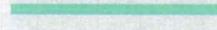


REFERENCE COUNTY ASSESSOR'S PARCEL MAPS AND CALTRANS RIGHT-OF-WAY RECORDS FOR COMPLETE RIGHT-OF-WAY DATA

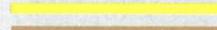

**LEGEND**

-  EXPRESSWAY TO FREEWAY/HOV FACILITIES
-  FRONTAGE/ACCESS ROAD
-  CLASS TWO BIKEWAY
-  CLASS ONE BIKEWAY
-  BRIDGE WORK
-  RAMPS
-  TO BE REMOVED
-  EXISTING STATE RIGHT-OF-WAY
-  COUNTY/CITY LIMITS
-  CONCRETE BARRIER
-  IMPROVED EXISTING ROAD
-  CLASS TWO BIKEWAY
-  PROPOSED RIGHT-OF-WAY
-  PROPOSED TEMPORARY CONSTRUCTION EASEMENT
-  RETAINING WALL
-  SOUNDWALL

## FIXED HOV LANE ALTERNATIVE


From beginning of Segment A, south of State Route 37 to north of State Route 37

**MARIN - SONOMA NARROWS EA 04-264000**

**(DEIR/DEIS)**


**PRELIMINARY STUDY - SUBJECT TO REVISION**

04-MRN-101-KP 30.0/44.5 (PM 18.6/27.7)  
 04-SON-101-KP 0.0/11.5 (PM 0.0/7.1)  
 DATE 4-1-07

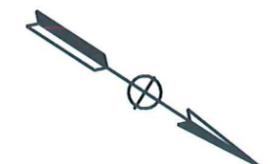

SCALE 1:4000

Segment A (Southern Segment)  
 Page 1 of 5

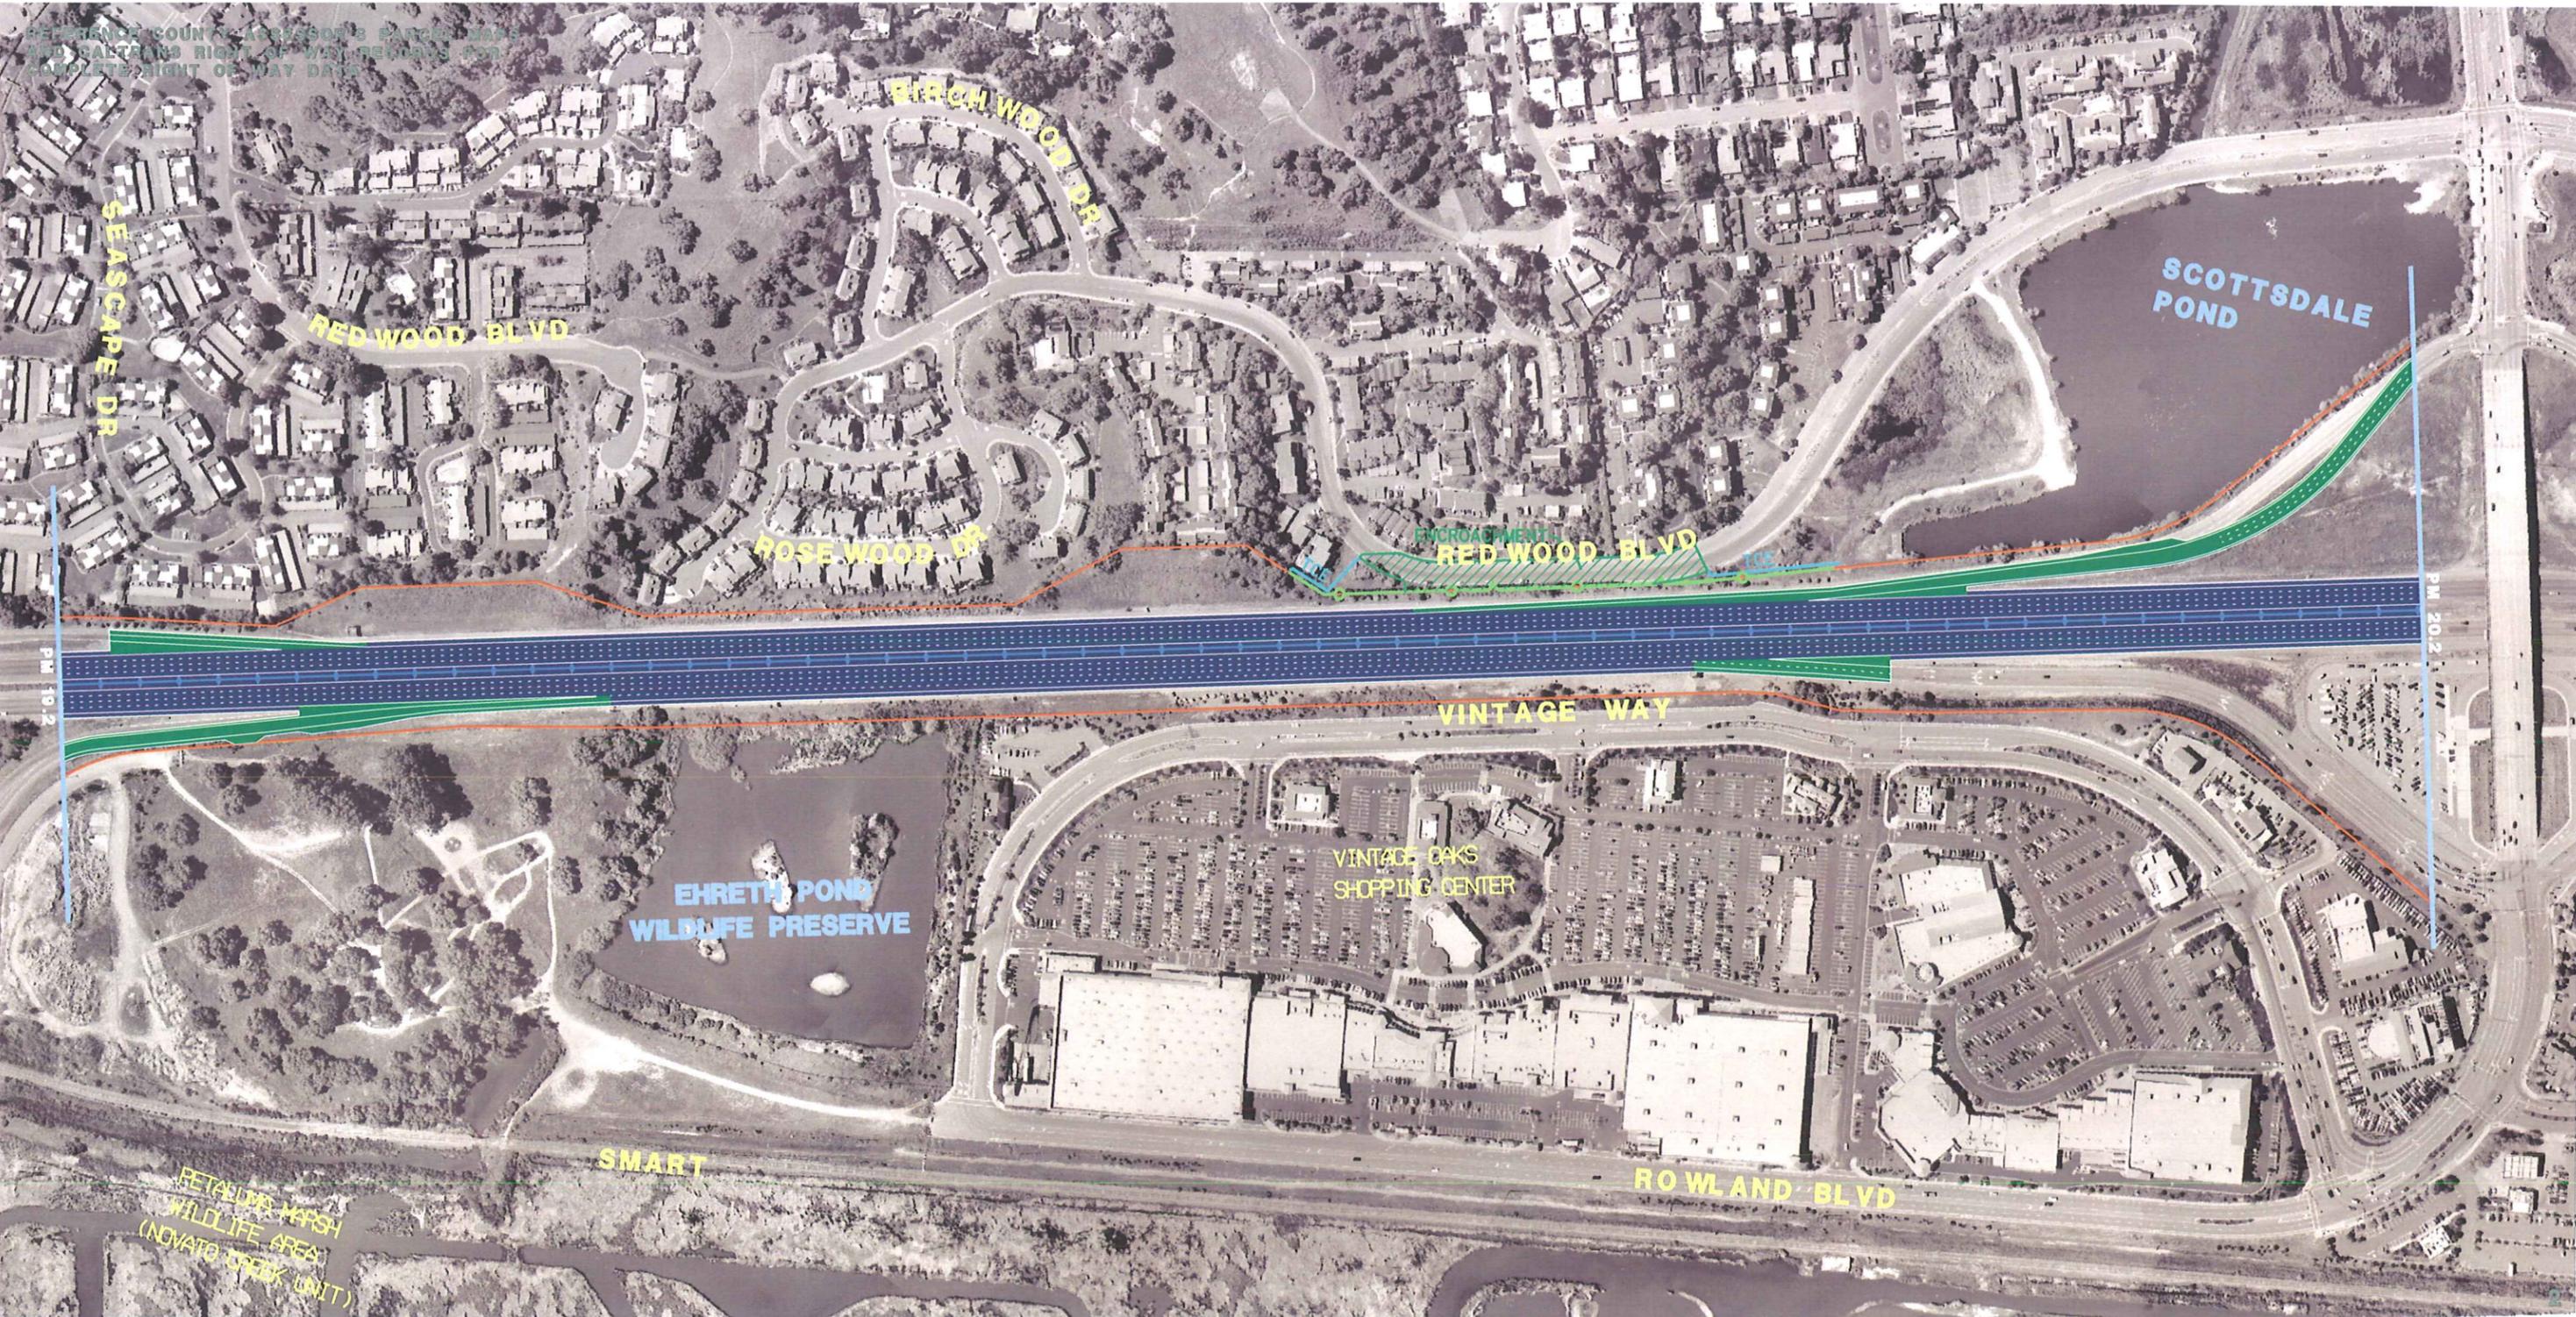

**LEGEND**

[Blue dashed line]	EXPRESSWAY TO FREEWAY/ HOV FACILITIES
[Green dashed line]	FRONTAGE/ACCESS ROAD
[Yellow dashed line]	CLASS TWO BIKEWAY
[Orange dashed line]	CLASS ONE BIKEWAY
[Red dashed line]	BRIDGE WORK
[Pink dashed line]	RAMPS
[Light blue dashed line]	TO BE REMOVED
[Red solid line]	EXISTING STATE RIGHT-OF-WAY
[Blue solid line]	COUNTY/CITY LIMITS
[Blue line with diamonds]	CONCRETE BARRIER
[Blue line with dots]	IMPROVED EXISTING ROAD
[Blue line with dots]	CLASS TWO BIKEWAY
[Pink line with 'PRW']	PROPOSED RIGHT-OF-WAY
[Blue line with 'TCE']	PROPOSED TEMPORARY CONSTRUCTION EASEMENT
[Green line with triangles]	RETAINING WALL
[Blue line with triangles]	SOUNDWALL

# FIXED HOV LANE ALTERNATIVE

From State Route 37 to south of the Rowland overcrossing.

MARIN - SONOMA NARROWS EA 04-264000


(DEIR/ DEIS)

**PRELIMINARY STUDY - SUBJECT TO REVISION**



04-MRN-101-KP 30.0/44.5 (PM 18.6/27.7)  
 04-SON-101-KP 0.0/11.5 (PM 0.0/7.1)  
 DATE 4-1-07



REFERENCE COUNTY ASSESSOR'S PARCEL MAPS  
AND CALTRANS RIGHT OF WAY RECORDS FOR  
COMPLETE RIGHT OF WAY DATA

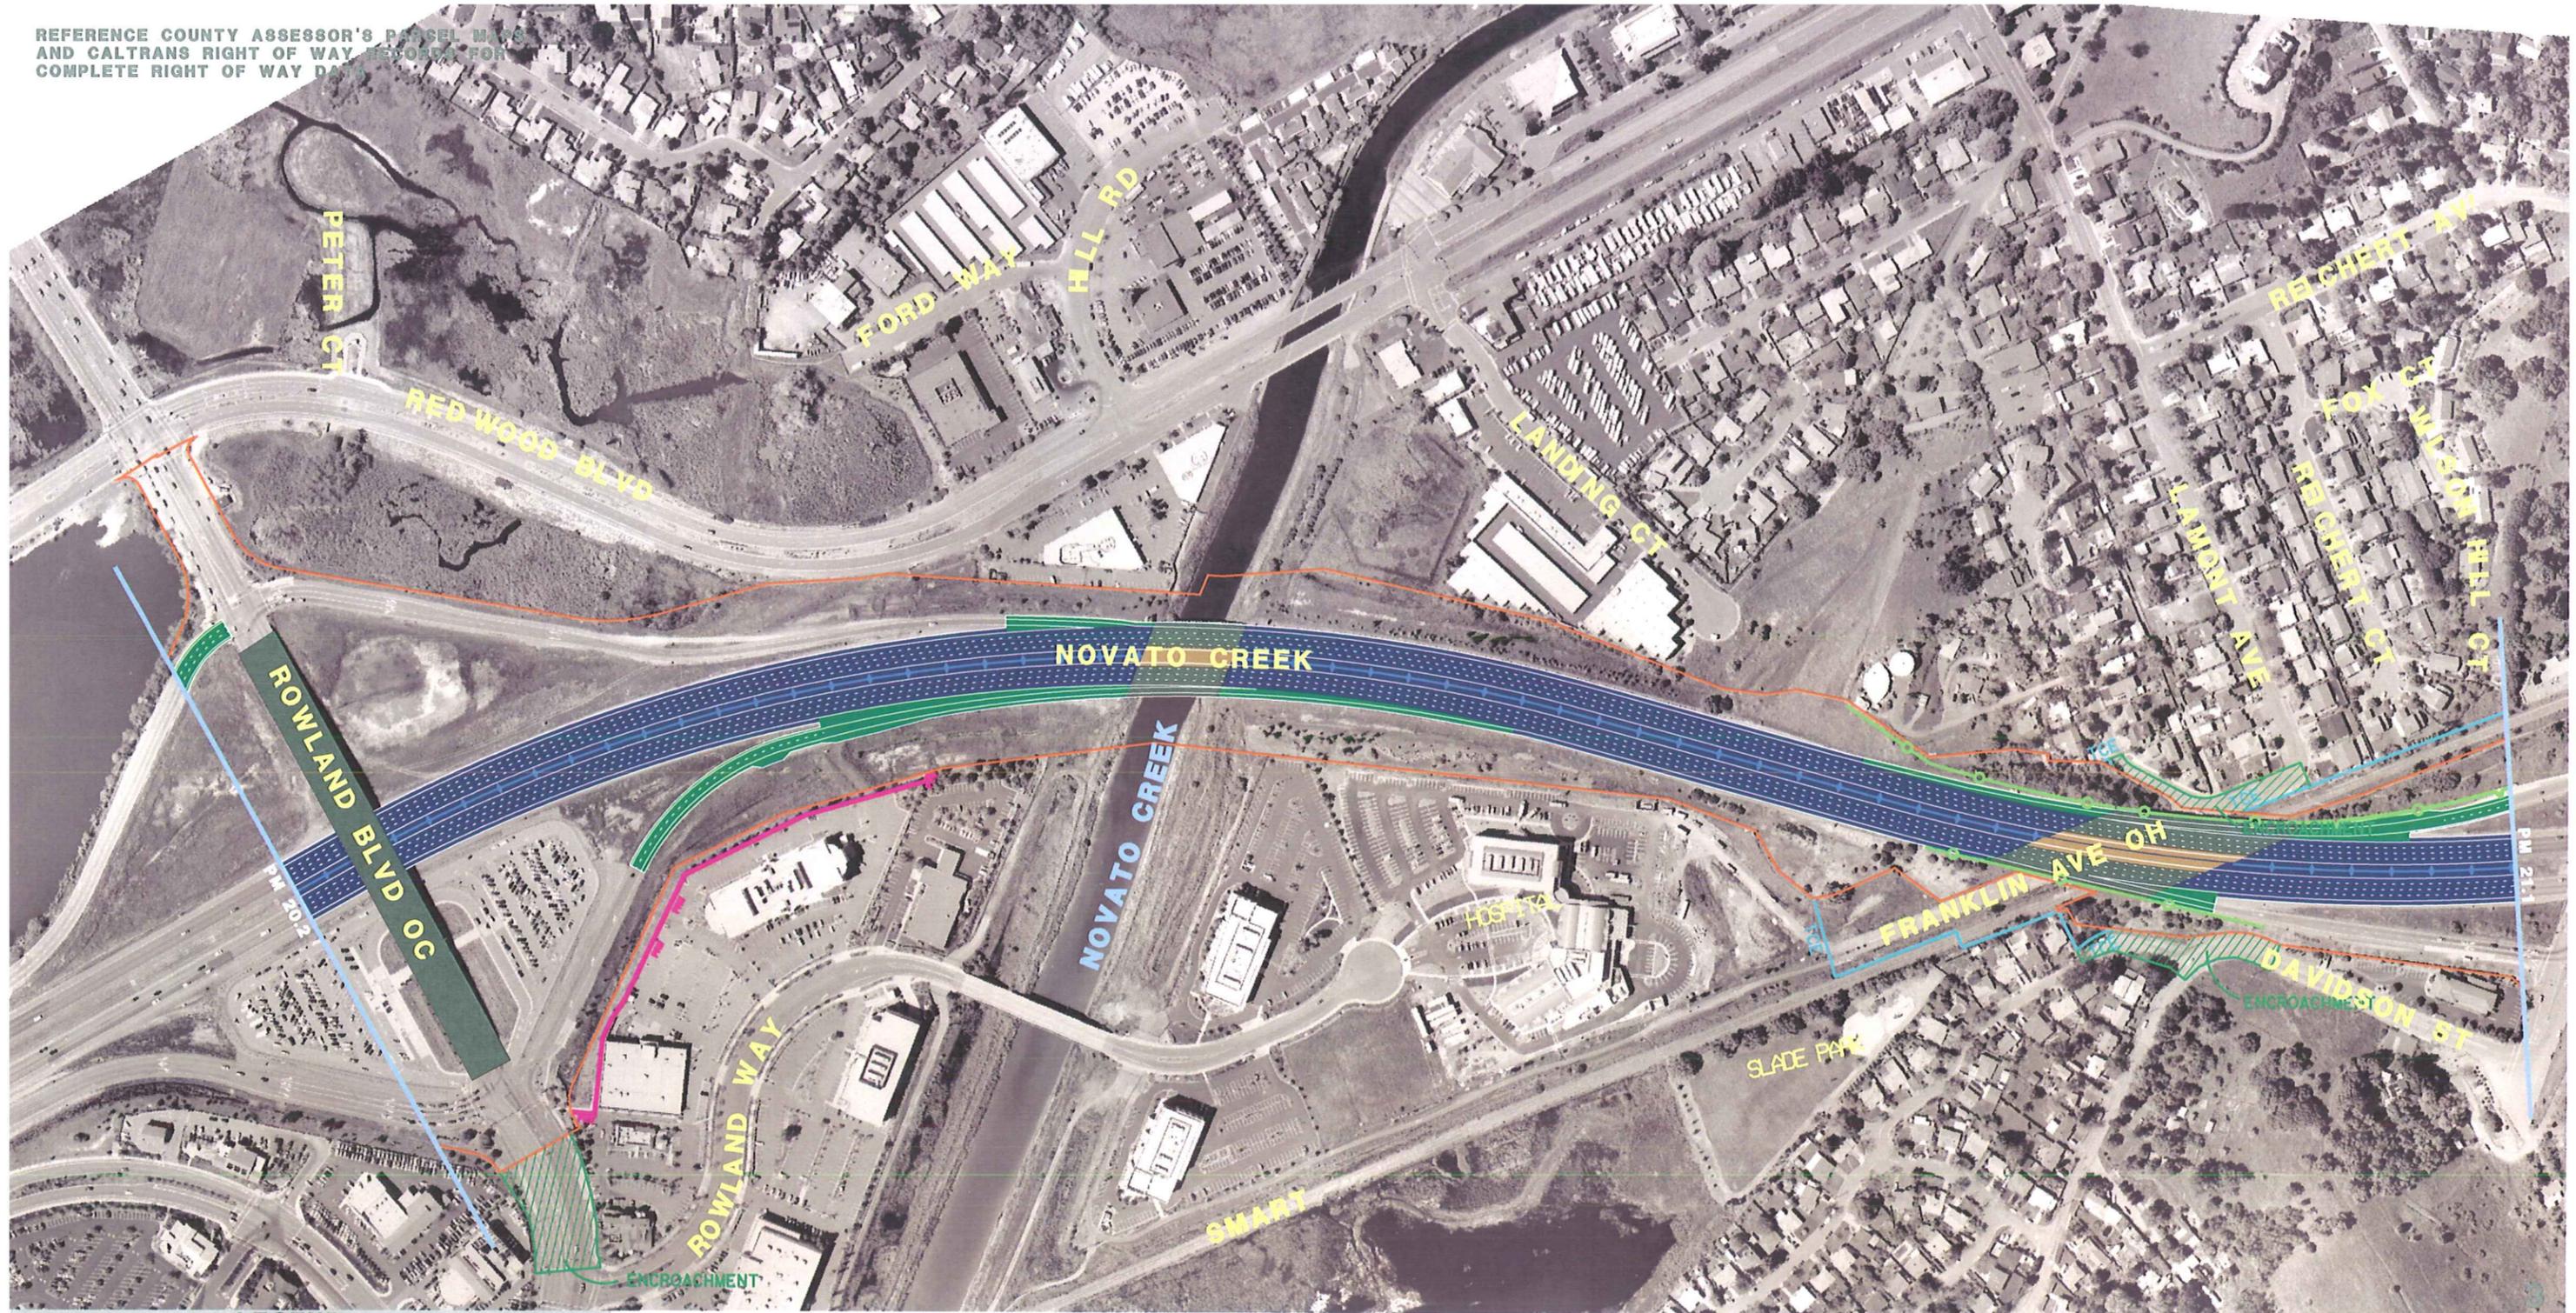

**LEGEND**

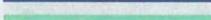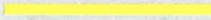-  EXPRESSWAY TO FREEWAY/  
HOV FACILITIES
-  FRONTAGE/ACCESS ROAD
-  CLASS TWO BIKEWAY
-  CLASS ONE BIKEWAY
-  BRIDGE WORK
-  RAMPS
-  TO BE REMOVED
-  EXISTING STATE RIGHT-OF-WAY
-  COUNTY/CITY LIMITS
-  CONCRETE BARRIER
-  IMPROVED EXISTING ROAD
-  CLASS TWO BIKEWAY
-  PRW  
PROPOSED RIGHT-OF-WAY
-  TCE  
PROPOSED TEMPORARY  
CONSTRUCTION EASEMENT
-  RETAINING WALL
-  SOUNDWALL

## FIXED HOV LANE ALTERNATIVE

From Rowland overcrossing to the Franklin Avenue overhead

**MARIN - SONOMA NARROWS EA 04-264000**

**(DEIR/ DEIS)**

**PRELIMINARY STUDY - SUBJECT TO REVISION**


04-MRN-101-KP 30.0/44.5 (PM 18.6/27.7)  
04-SON-101-KP 0.0/11.5 (PM 0.0/7.1)  
DATE 4-1-07



SCALE 1:4000

Segment A (Southern Segment)  
Page 3 of 5

REFERENCE COUNTY ASSESSOR'S PARCEL MAPS AND ALL TRANS RIGHT-OF-WAY RECORDS FOR COMPLETE RIGHT-OF-WAY DATA.

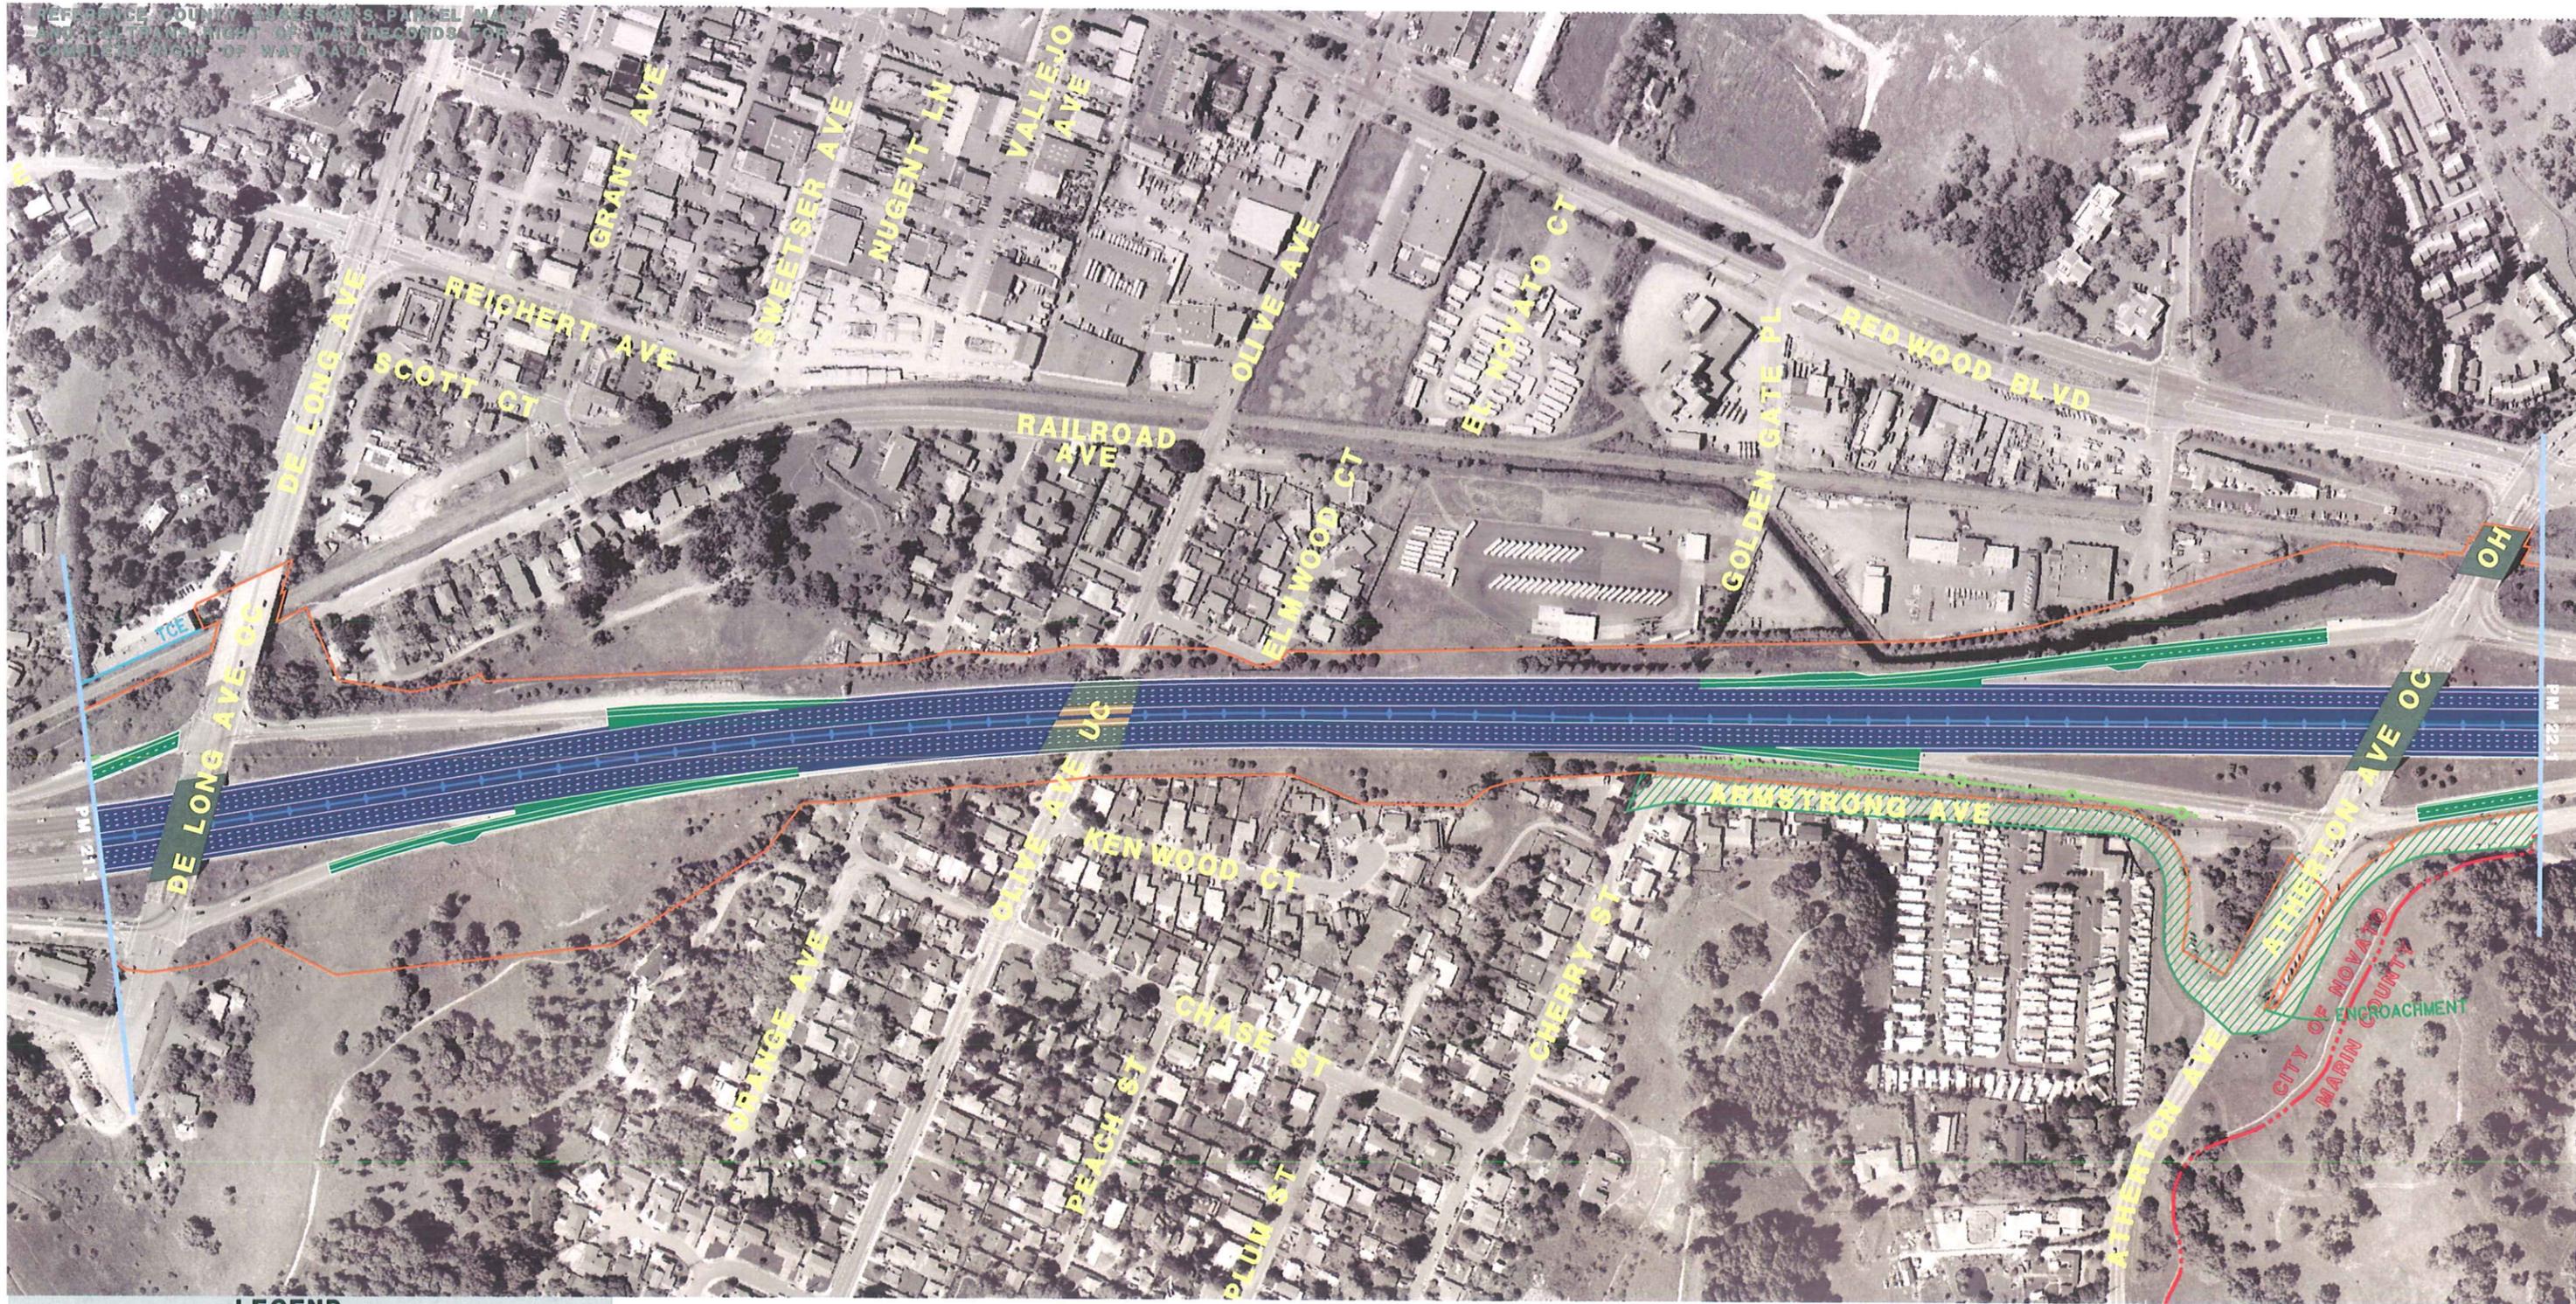

**LEGEND**

- EXPRESSWAY TO FREEWAY/HOV FACILITIES
- FRONTAGE/ACCESS ROAD
- CLASS TWO BIKEWAY
- CLASS ONE BIKEWAY
- BRIDGE WORK
- RAMPS
- TO BE REMOVED
- EXISTING STATE RIGHT-OF-WAY
- COUNTY/CITY LIMITS
- CONCRETE BARRIER
- IMPROVED EXISTING ROAD
- CLASS TWO BIKEWAY
- PROPOSED RIGHT-OF-WAY
- PROPOSED TEMPORARY CONSTRUCTION EASEMENT
- RETAINING WALL
- SOUNDWALL

**FIXED HOV LANE ALTERNATIVE**

From the De Long overcrossing to the Atherton overcrossing.

**MARIN - SONOMA NARROWS EA 04-264000**

**(DEIR/DEIS)**

**PRELIMINARY STUDY - SUBJECT TO REVISION**


04-MRN-101-KP 30.0/44.5 (PM 18.6/27.7)  
 04-SON-101-KP 0.0/11.5 (PM 0.0/7.1)  
 DATE 4-1-07



SCALE 1:4000

Segment A (Southern Segment)  
 Page 4 of 5

REFERENCE COUNTY ASSESSOR'S PARCEL MAPS  
AND CALTRANS RIGHT OF WAY RECORDS FOR  
COMPLETE RIGHT OF WAY DATA

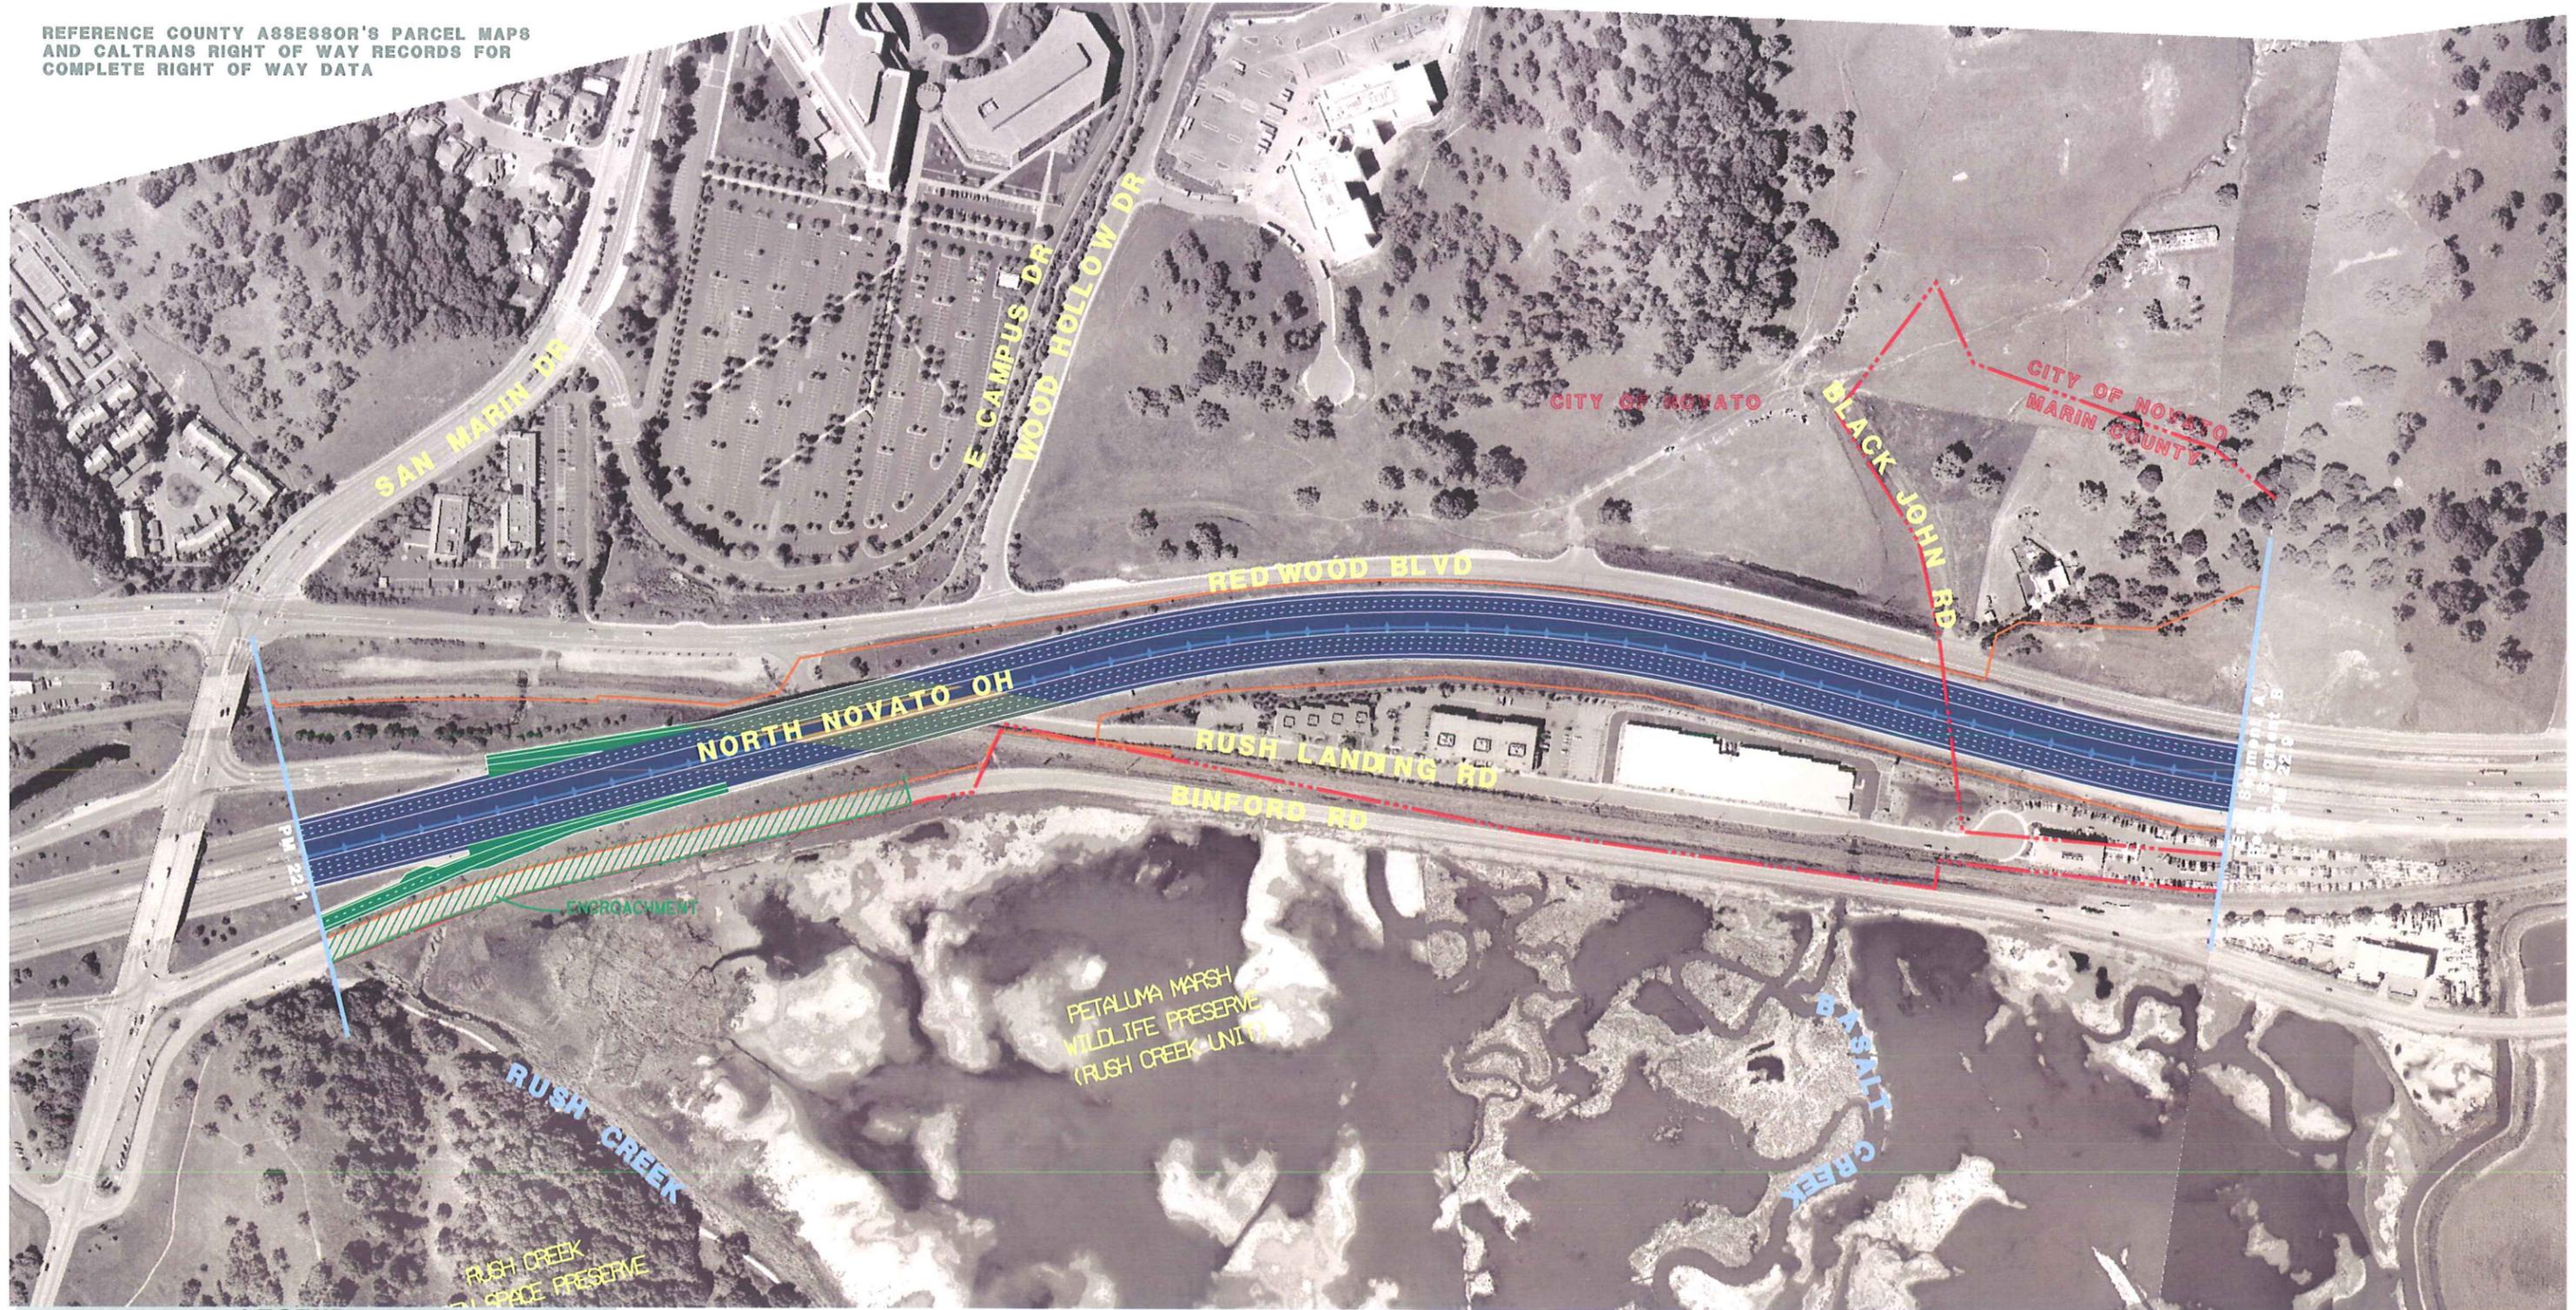

## FIXED HOV LANE ALTERNATIVE

From north of the Atherton overcrossing to north of  
Black John Road, the end of Segment A.

MARIN - SONOMA NARROWS EA 04-264000

(DEIR/DEIS)

**PRELIMINARY STUDY - SUBJECT TO REVISION**

04-MRN-101-KP 30.0/44.5 (PM 18.6/27.7)  
04-SON-101-KP 0.0/11.5 (PM 0.0/7.1)  
DATE 4-1-07



SCALE 1:4000

Segment A (Southern Segment)  
Page 5 of 5

LEGEND	
	EXPRESSWAY TO FREEWAY/ HOV FACILITIES
	FRONTAGE/ACCESS ROAD
	CLASS TWO BIKEWAY
	CLASS ONE BIKEWAY
	BRIDGE WORK
	RAMPS
	TO BE REMOVED
	EXISTING STATE RIGHT-OF-WAY
	COUNTY/CITY LIMITS
	CONCRETE BARRIER
	IMPROVED EXISTING ROAD
	CLASS TWO BIKEWAY
	PROPOSED RIGHT-OF-WAY
	PROPOSED TEMPORARY
	CONSTRUCTION EASEMENT
	RETAINING WALL
	SOUNDWALL