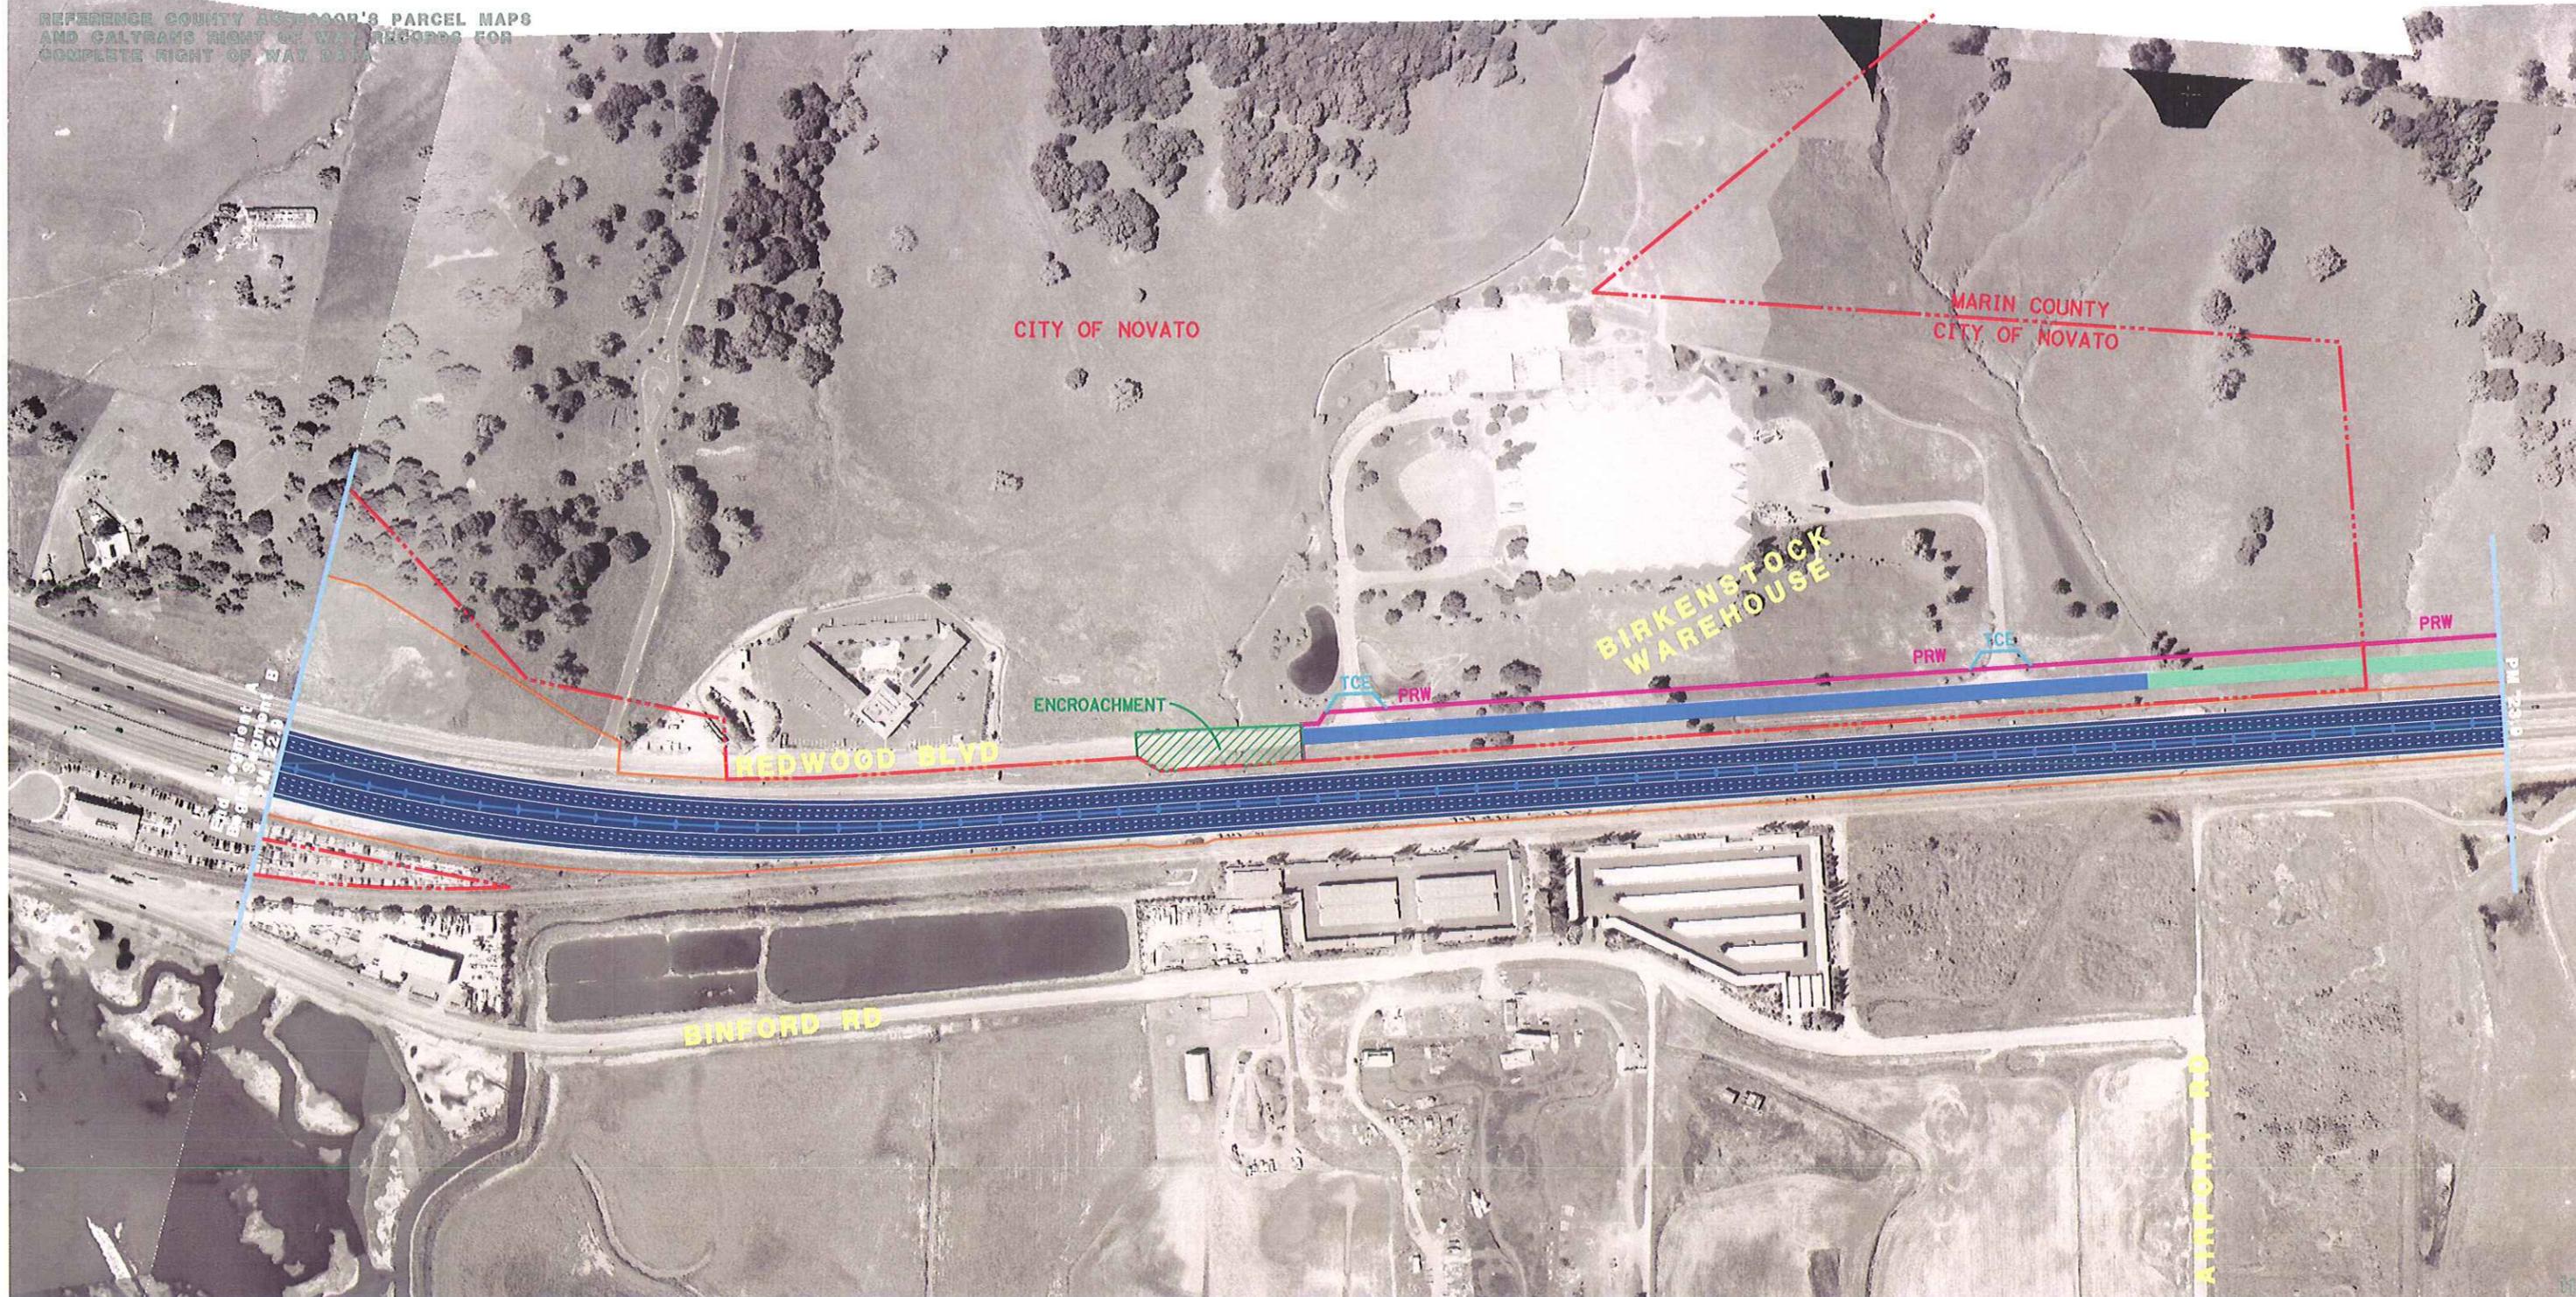


REFERENCE COUNTY ASSessor's PARCEL MAPS  
AND CALTRANS RIGHT OF WAY RECORDS FOR  
COMPLETE RIGHT OF WAY DATA



**LEGEND**

- EXPRESSWAY TO FREEWAY / HOV FACILITIES
- FRONTAGE/ACCESS ROAD
- CLASS TWO BIKEWAY
- CLASS ONE BIKEWAY
- BRIDGE WORK
- RAMPS
- TO BE REMOVED
- EXISTING STATE RIGHT-OF-WAY
- COUNTY/CITY LIMITS
- CONCRETE BARRIER
- IMPROVED EXISTING ROAD
- CLASS TWO BIKEWAY
- PROPOSED RIGHT-OF-WAY
- PROPOSED TEMPORARY CONSTRUCTION EASEMENT
- RETAINING WALL
- SOUNDWALL

**FIXED HOV LANE ALTERNATIVE**

From the beginning of Segment B north  
of Black John Road, past the Birkenstock warehouse.

**MARIN - SONOMA NARROWS EA 04-264000  
(DEIR/DEIS)**

**PRELIMINARY STUDY - SUBJECT TO REVISION**

04-MRN-101-KP 30.0/44.5 (PM 18.6/27.7)  
04-SOM-101-KP 0.0/11.5 (PM 0.0/7.1)  
DATE 4-1-07






SCALE 1:4000

Segment B (Central Segment)  
Access Option 14d  
Page 1 of 9

REFERENCE COUNTY ASSESSOR'S PARCEL MAPS  
AND CALTRANS RIGHT OF WAY RECORDS FOR  
COMPLETE RIGHT OF WAY DATA



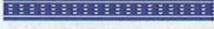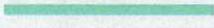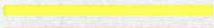**LEGEND**

-  EXPRESSWAY TO FREEWAY / HOV FACILITIES
-  FRONTAGE/ACCESS ROAD
-  CLASS ONE BIKEWAY
-  CLASS TWO BIKEWAY
-  BRIDGE WORK
-  RAMPS
-  TO BE REMOVED
-  EXISTING STATE RIGHT-OF-WAY
-  COUNTY/CITY LIMITS
-  CONCRETE BARRIER
-  IMPROVED EXISTING ROAD
-  CLASS TWO BIKEWAY
-  PROPOSED RIGHT-OF-WAY
-  PROPOSED TEMPORARY CONSTRUCTION EASEMENT
-  RETAINING WALL
-  SOUNDWALL

## FIXED HOV LANE ALTERNATIVE

From north of the Birkenstock warehouse, to north of the Olompali State park entrance.

**MARIN - SONOMA NARROWS EA 04-264000  
(DEIR/DEIS)**

**PRELIMINARY STUDY - SUBJECT TO REVISION**


04-MRN-101-KP 30.0/44.5 (PM 18.6/27.7)  
04-SON-101-KP 0.0/11.5 (PM 0.0/7.1)  
DATE 4-1-07



SCALE 1:4000

Segment B (Central Segment)  
Access Option 14d  
Page 2 of 9

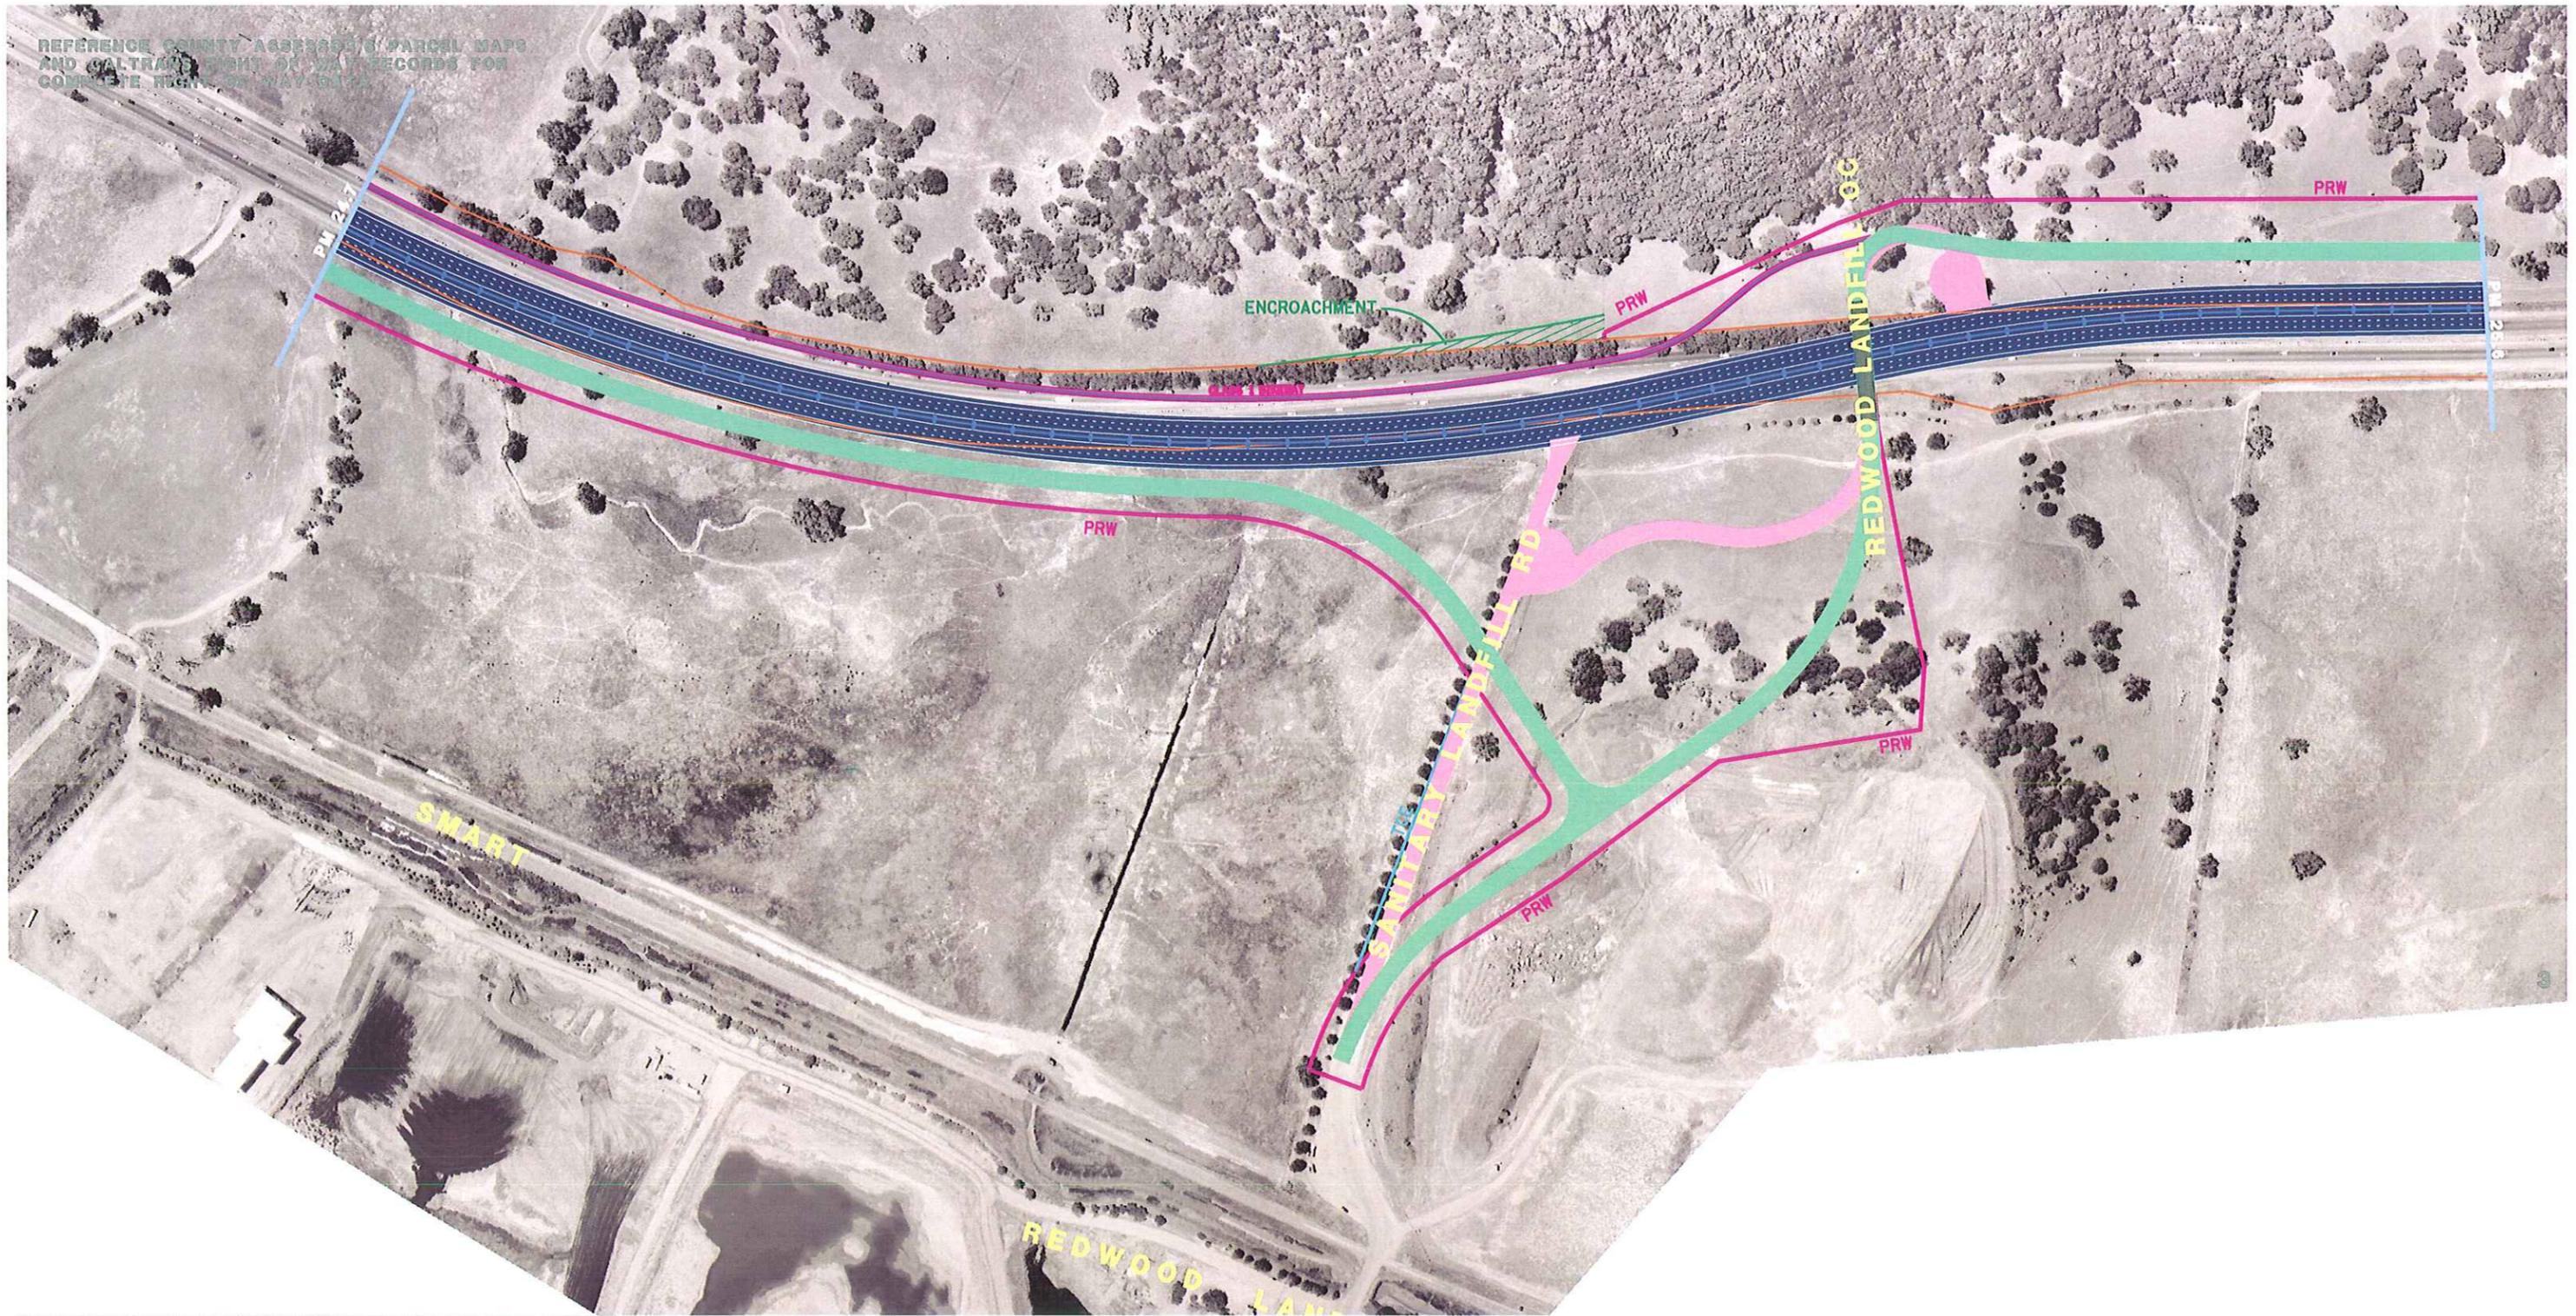REFERENCE COUNTY ASSESSOR'S PARCEL MAPS AND CALTRANS RIGHT OF WAY RECORDS FOR COMPLETE RIGHT OF WAY DATA



**LEGEND**

	EXPRESSWAY TO FREEWAY / HOV FACILITIES
	FRONTAGE/ACCESS ROAD
	CLASS TWO BIKEWAY
	CLASS ONE BIKEWAY
	BRIDGE WORK
	RAMPS
	TO BE REMOVED
	EXISTING STATE RIGHT-OF-WAY
	COUNTY/CITY LIMITS
	CONCRETE BARRIER
	IMPROVED EXISTING ROAD
	CLASS TWO BIKEWAY
	PROPOSED RIGHT-OF-WAY
	PROPOSED TEMPORARY CONSTRUCTION EASEMENT
	RETAINING WALL
	SOUNDWALL

## FIXED HOV LANE ALTERNATIVE

From north of Olompali State Park entrance, to north of the Sanitary Landfill.  
Showing the proposed interchange at Sanitary Landfill road.

MARIN - SONOMA NARROWS EA 04-264000  
(DEIR/DEIS)

**PRELIMINARY STUDY - SUBJECT TO REVISION**

04-MRN-101-KP 30.0/44.5 (PM 18.6/27.7)  
04-SON-101-KP 0.0/11.5 (PM 0.0/7.1)  
DATE 4-1-07




SCALE 1:4000

Segment B (Central Segment)  
Access Option14d  
Page 3 of 9



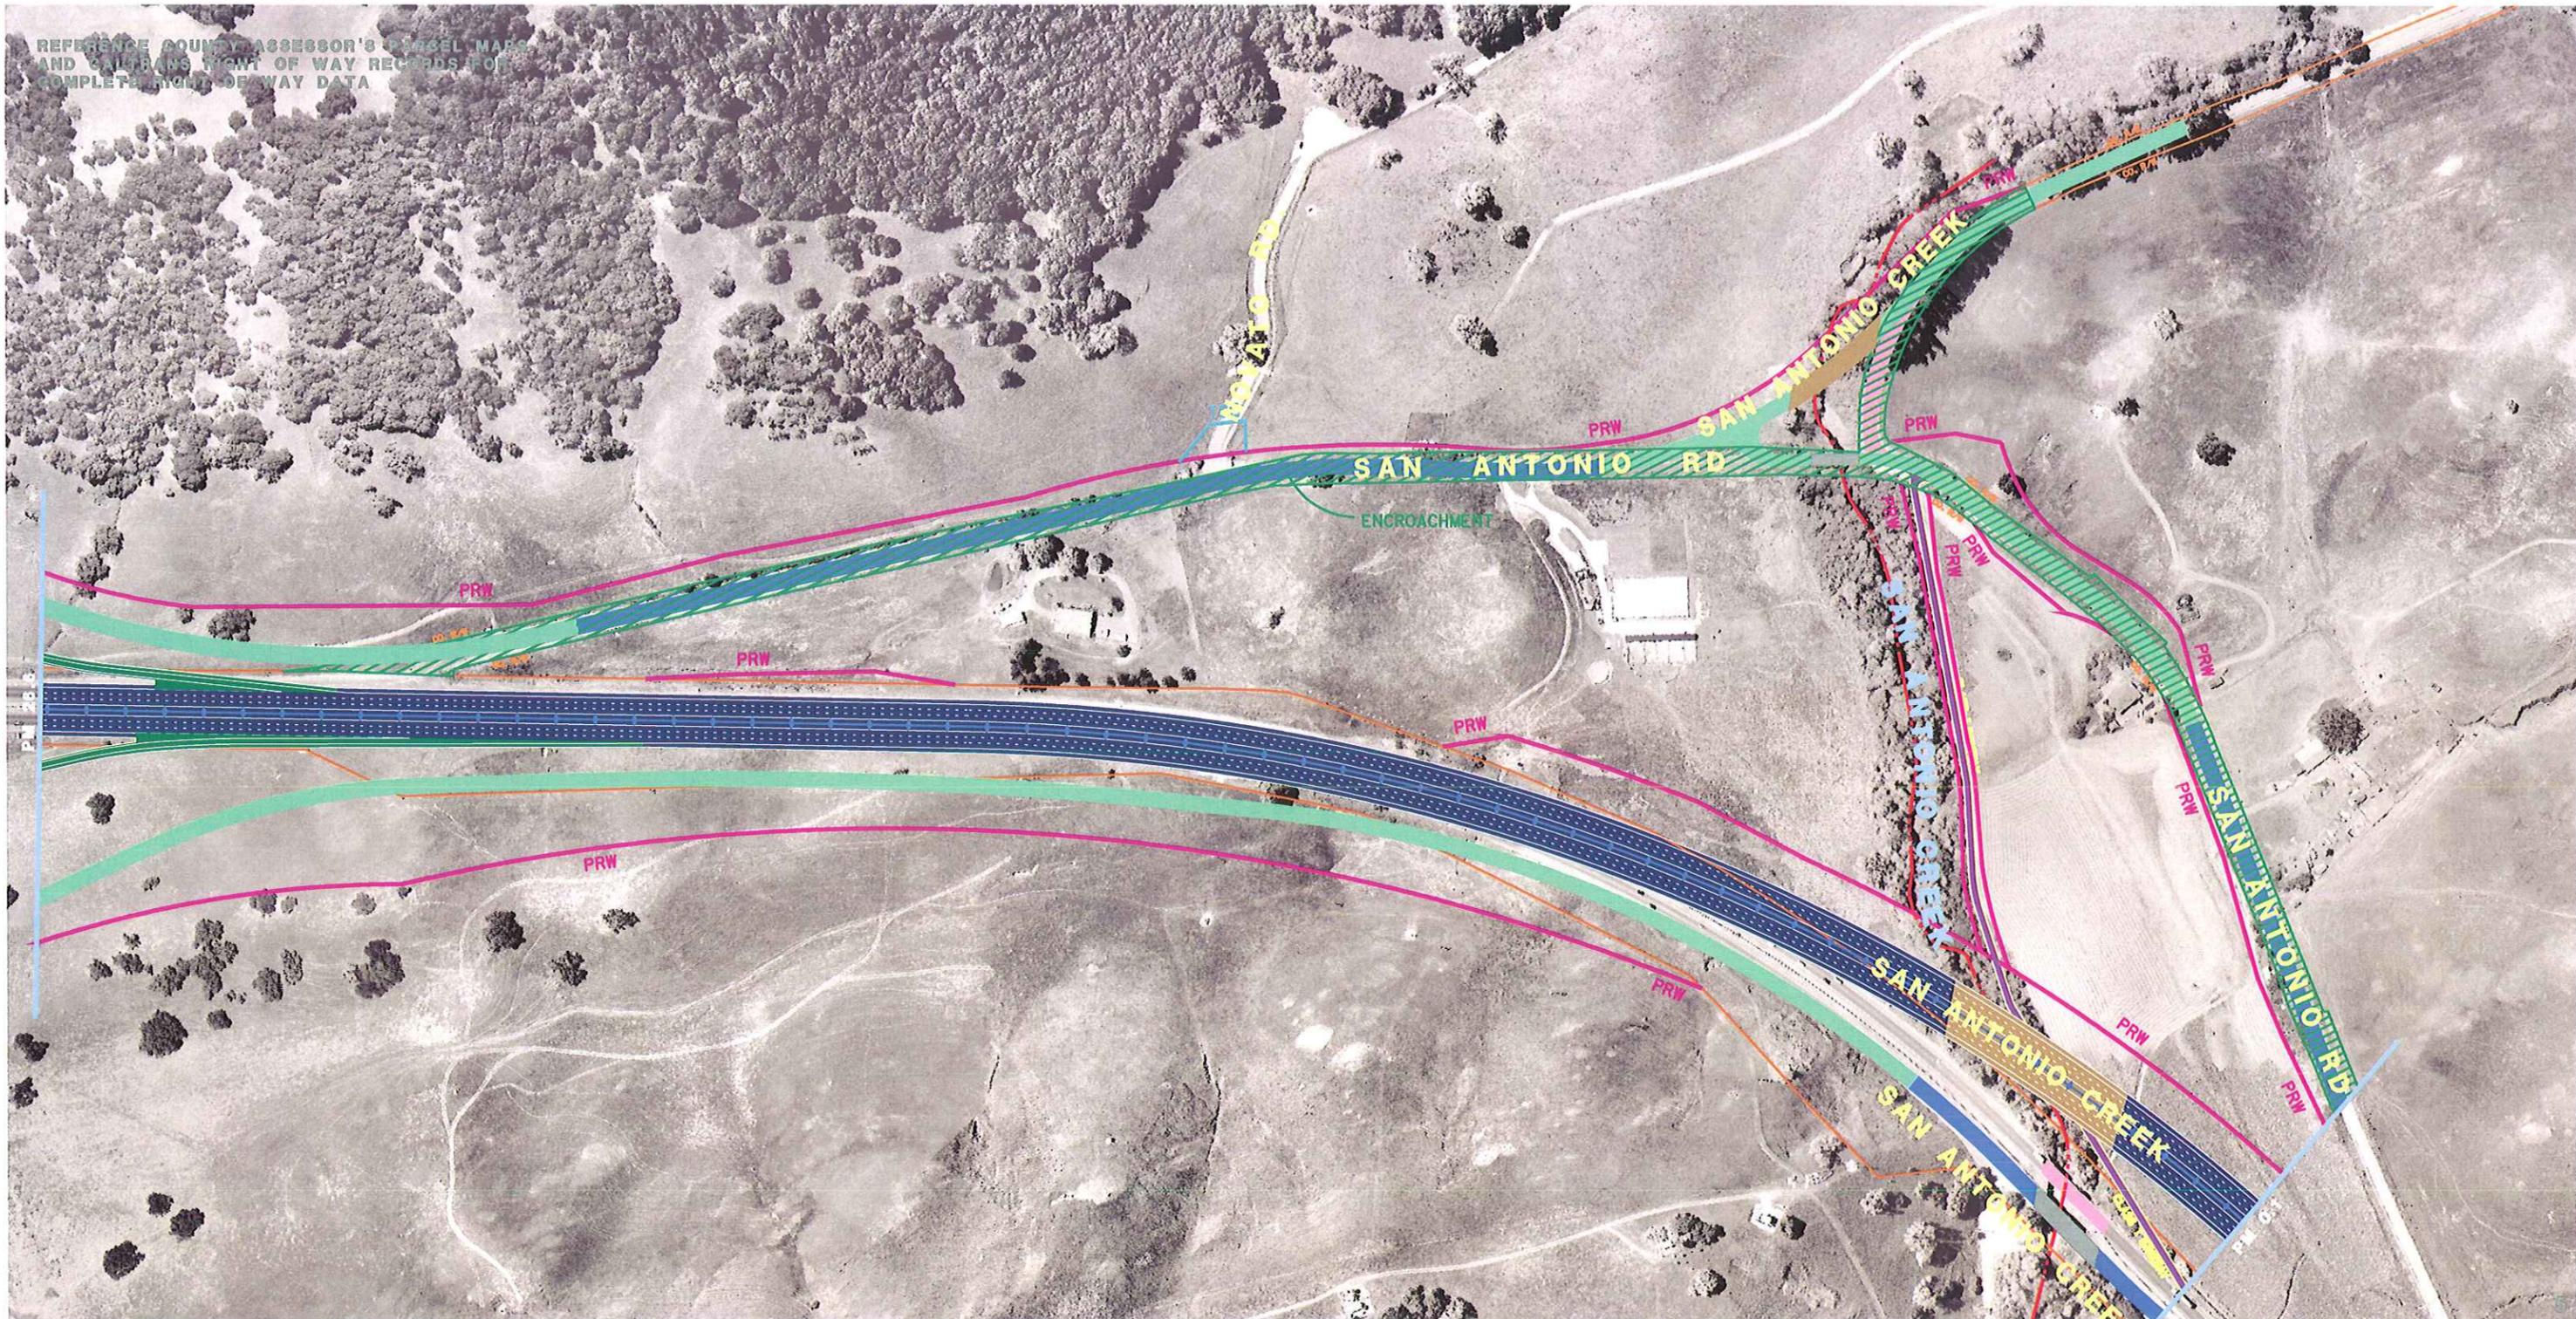REFERENCE COUNTY ASSESSOR'S PARCEL MAPS  
AND CALTRANS RIGHT OF WAY RECORDS FOR  
COMPLETE RIGHT OF WAY DATA



**LEGEND**

	EXPRESSWAY TO FREEWAY / HOV FACILITIES
	FRONTAGE/ACCESS ROAD
	CLASS TWO BIKEWAY
	CLASS ONE BIKEWAY
	BRIDGE WORK
	RAMPS
	TO BE REMOVED
	EXISTING STATE RIGHT-OF-WAY
	COUNTY/CITY LIMITS
	CONCRETE BARRIER
	IMPROVED EXISTING ROAD
	CLASS TWO BIKEWAY
	PROPOSED RIGHT-OF-WAY
	PROPOSED TEMPORARY CONSTRUCTION EASEMENT
	RETAINING WALL
	SOUNDWALL

## FIXED HOV LANE ALTERNATIVE

From north of the Silveira Dairy, to the Marin/Sonoma County line.

**MARIN - SONOMA NARROWS EA 04-264000  
(DEIR/ DEIS)**

**PRELIMINARY STUDY - SUBJECT TO REVISION**


04-MRN-101-KP 30.0/44.5 (PM 18.6/27.7)  
04-SON-101-KP 0.0/11.5 (PM 0.0/7.1)  
DATE 4-1-07







SCALE 1:4000

Segment B (Central Segment)  
Access Option14d  
Page 5 of 9

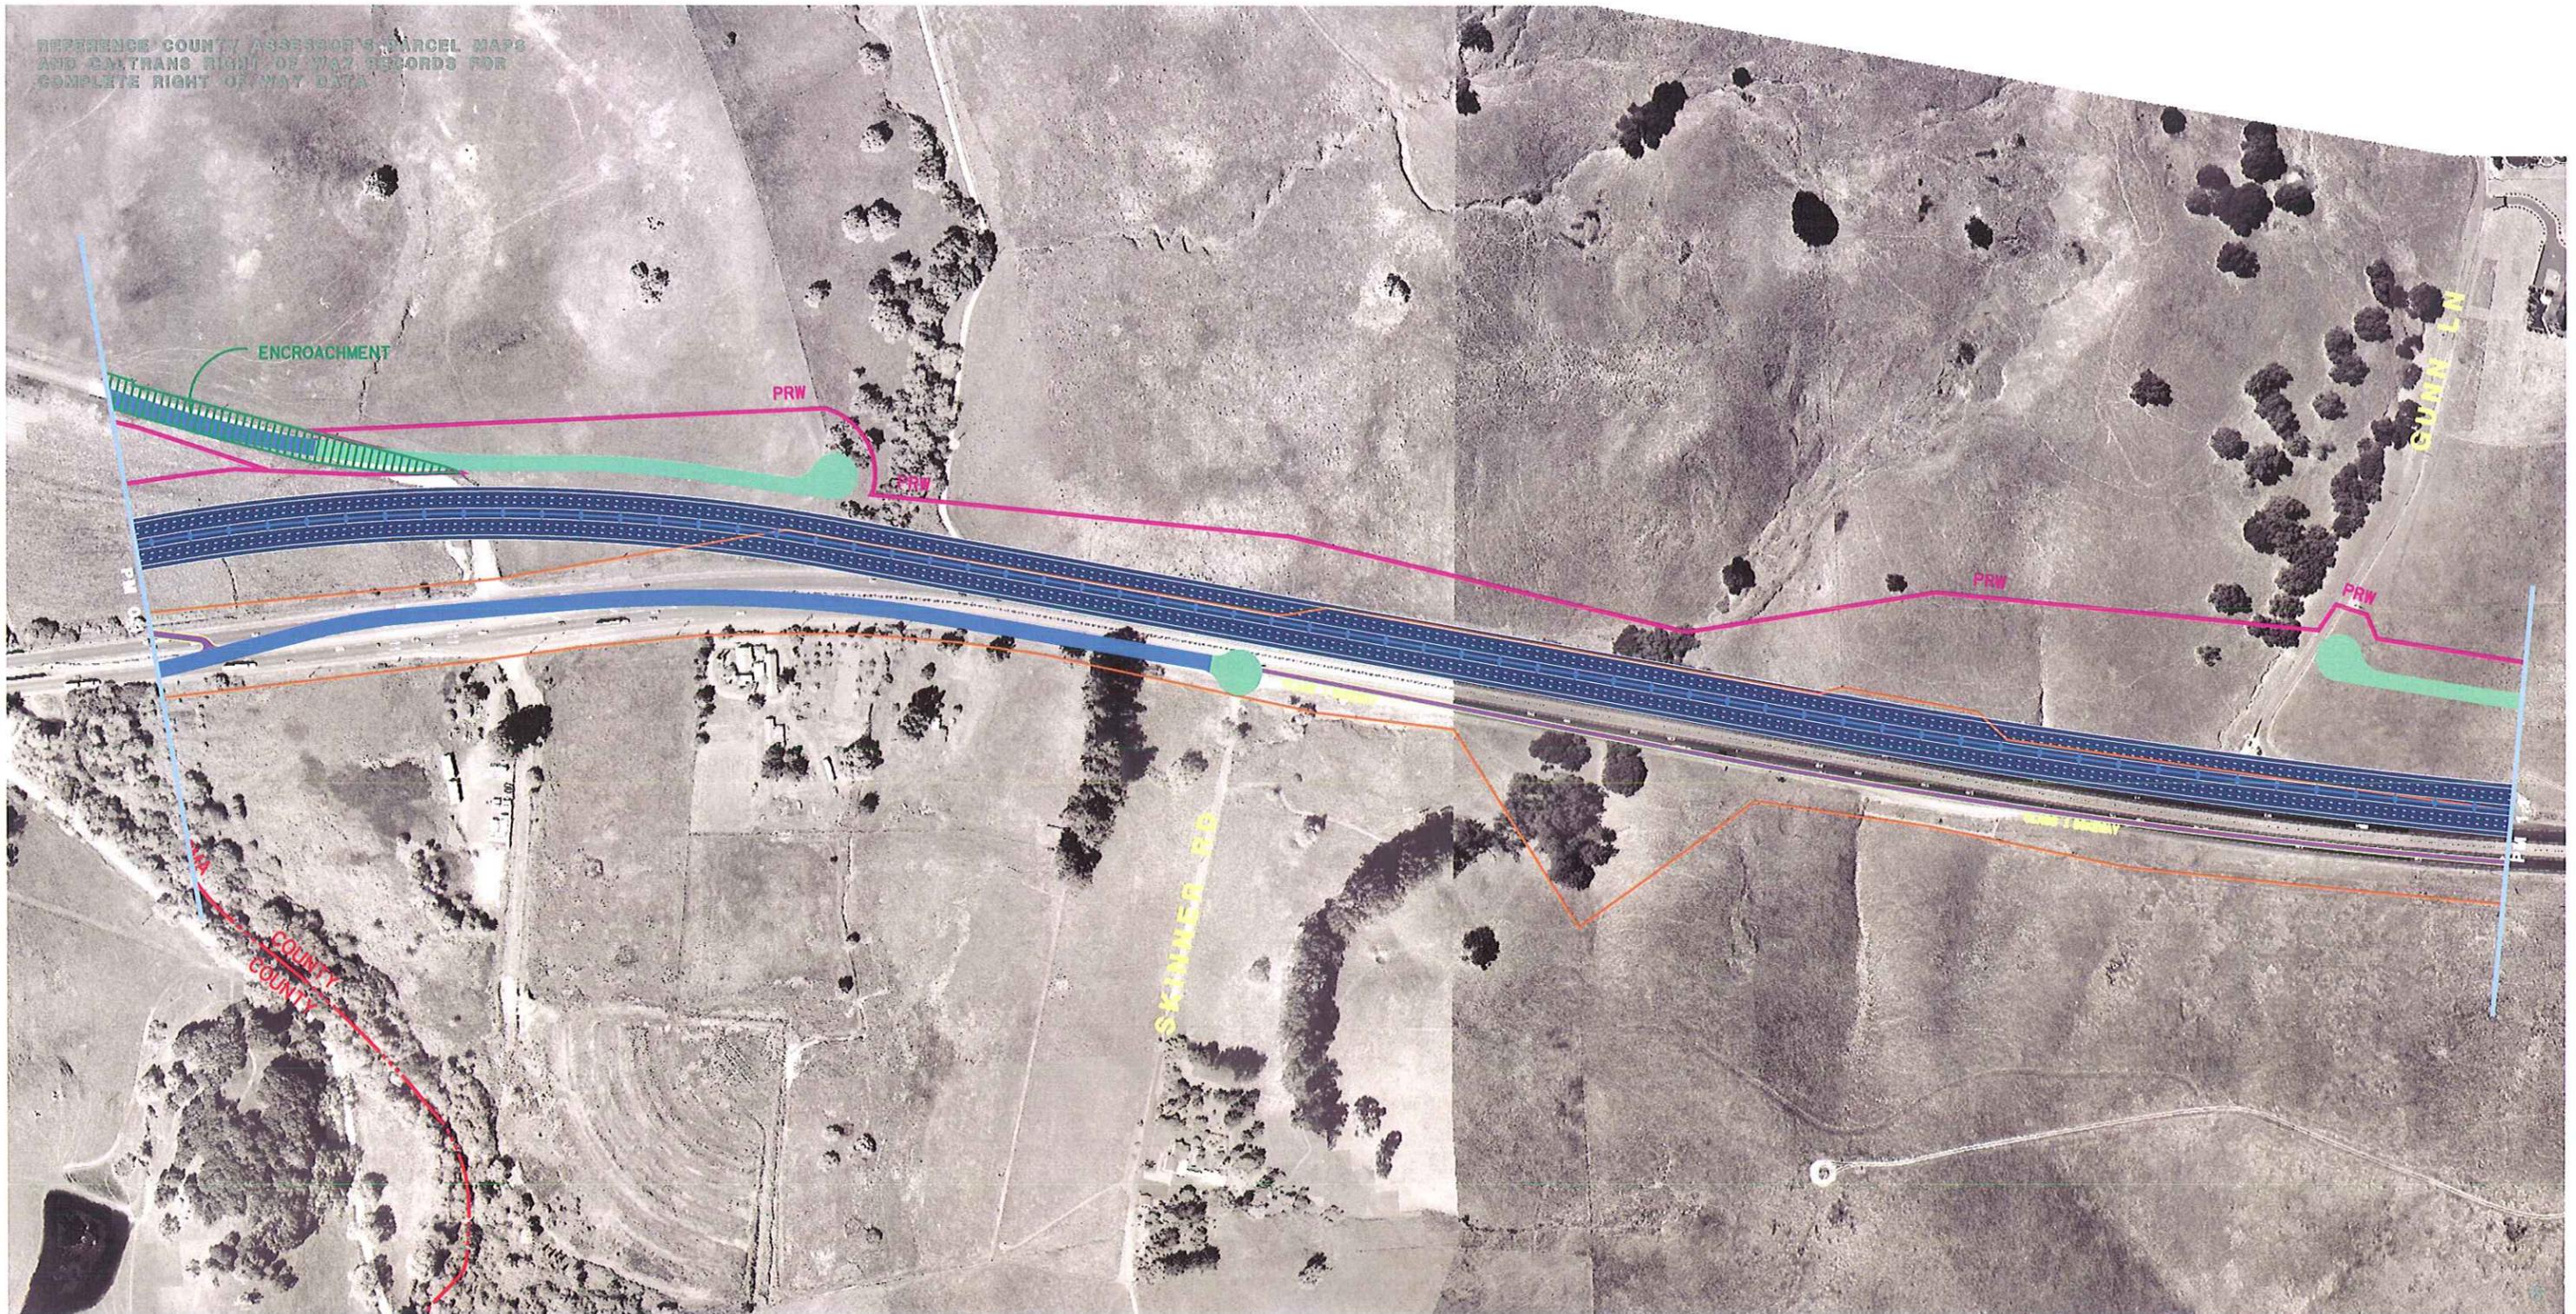REFERENCE COUNTY ASSESSOR'S PARCEL MAPS  
AND CALTRANS RIGHT OF WAY RECORDS FOR  
COMPLETE RIGHT OF WAY DATA



**LEGEND**

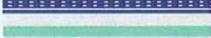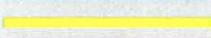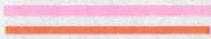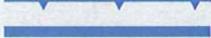-  — EXPRESSWAY TO FREEWAY / HOV FACILITIES
-  — FRONTAGE/ACCESS ROAD
-  — CLASS TWO BIKEWAY
-  — CLASS ONE BIKEWAY
-  — BRIDGE WORK
-  — RAMP
-  — TO BE REMOVED
-  — EXISTING STATE RIGHT-OF-WAY
-  — COUNTY/CITY LIMITS
-  — CONCRETE BARRIER
-  — IMPROVED EXISTING ROAD
-  — CLASS TWO BIKEWAY
-  — PROPOSED RIGHT-OF-WAY
-  — PROPOSED TEMPORARY CONSTRUCTION EASEMENT
-  — RETAINING WALL
-  — SOUNDWALL

## FIXED HOV LANE ALTERNATIVE

From the Marin/Sonoma county line to north of Gunn Ln

**MARIN - SONOMA NARROWS EA 04-264000  
(DEIR/DEIS)**

**PRELIMINARY STUDY - SUBJECT TO REVISION**

04-MRN-101-KP 30.0/44.5 (PM 18.6/27.7)  
04-SON-101-KP 0.0/11.5 (PM 0.0/7.1)  
DATE 4-1-07



SCALE 1:4000

Segment B (Central Segment)  
Access Option14d  
Page 6 of 9

REFERENCE COUNTY ASSessor'S PARCEL MAPS  
AND CALTRANS RIGHT OF WAY RECORDS FOR  
COMPLETE RIGHT OF WAY DATA



**LEGEND**

- EXPRESSWAY TO FREEWAY / HOV FACILITIES
- FRONTAGE/ACCESS ROAD
- CLASS TWO BIKEWAY
- CLASS ONE BIKEWAY
- BRIDGE WORK
- RAMPS
- TO BE REMOVED
- EXISTING STATE RIGHT-OF-WAY
- COUNTY/CITY LIMITS
- CONCRETE BARRIER
- IMPROVED EXISTING ROAD
- CLASS TWO BIKEWAY
- PROPOSED RIGHT-OF-WAY
- PROPOSED TEMPORARY CONSTRUCTION EASEMENT
- RETAINING WALL
- SOUNDWALL

**FIXED HOV LANE ALTERNATIVE**

From north of Gunn Ln to north of Kastania Rd

**MARIN - SONOMA NARROWS EA 04-264000  
(DEIR/ DEIS)**

**PRELIMINARY STUDY - SUBJECT TO REVISION**


04-MRN-101-KP 30.0/44.5 (PM 18.6/27.7)  
04-SON-101-KP 0.0/11.5 (PM 0.0/7.1)  
DATE 4-1-07





SCALE 1:4000

Segment B (Central Segment)  
Access Option 14d  
Page 7 of 9

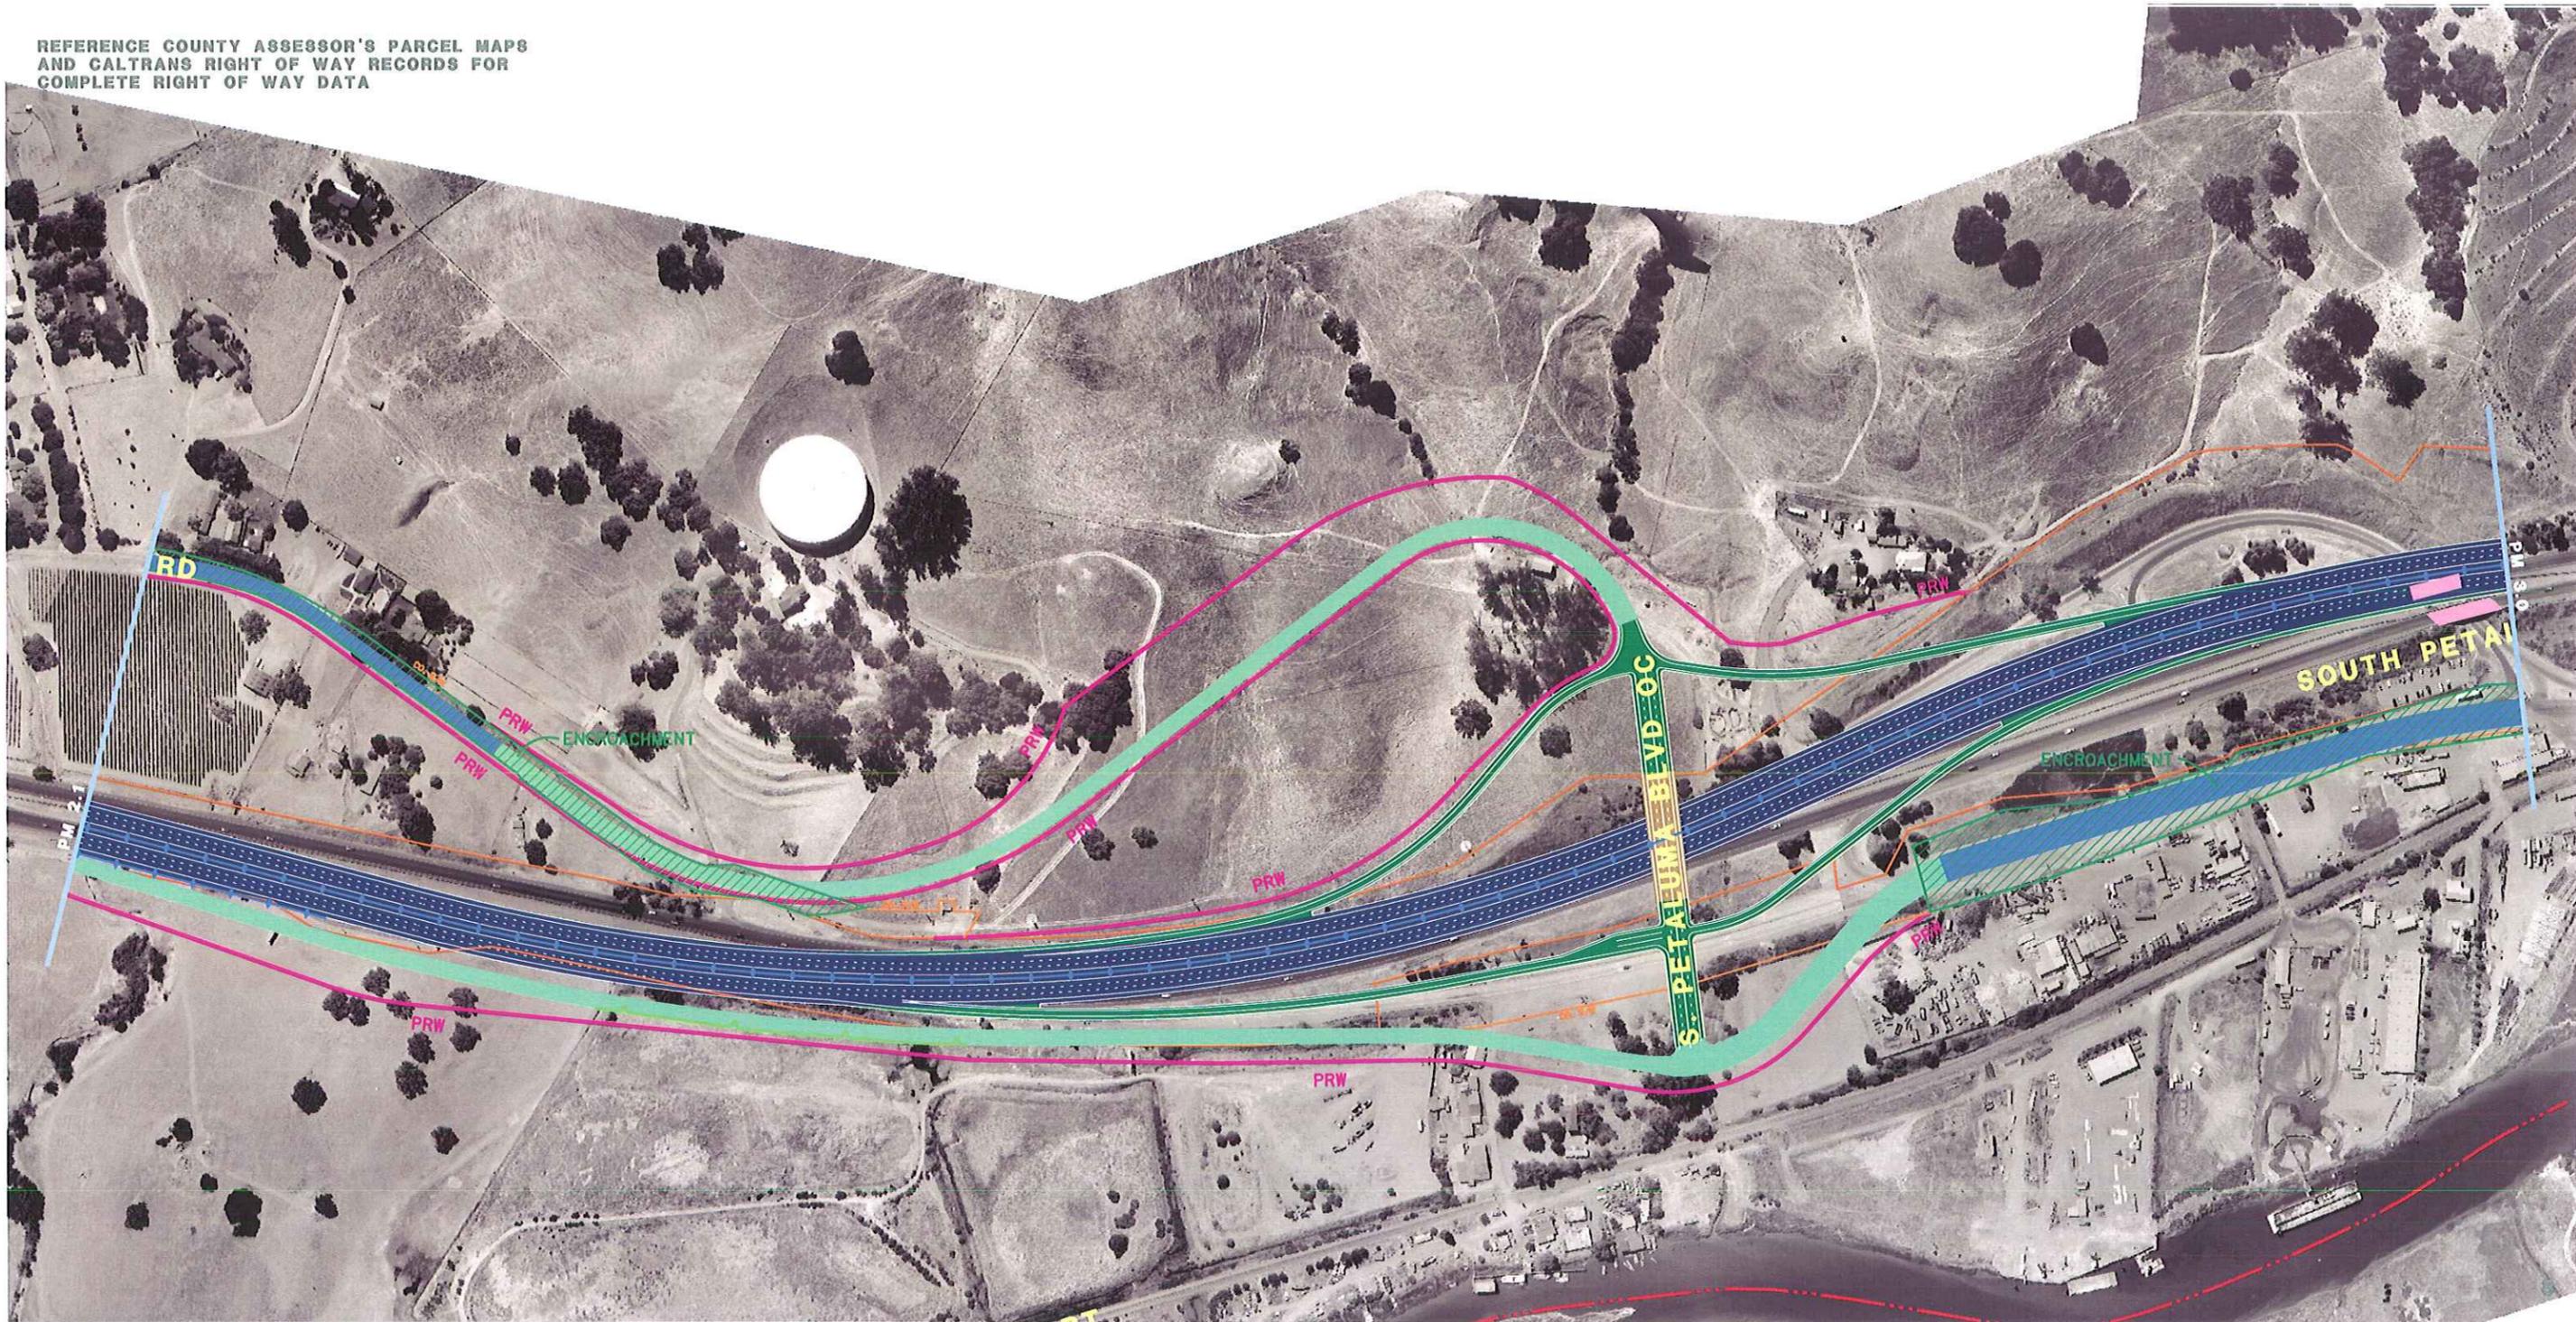REFERENCE COUNTY ASSESSOR'S PARCEL MAPS  
AND CALTRANS RIGHT OF WAY RECORDS FOR  
COMPLETE RIGHT OF WAY DATA



**LEGEND**

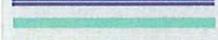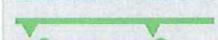-  EXPRESSWAY TO FREEWAY/ HOV FACILITIES
-  FRONTAGE/ACCESS ROAD
-  CLASS TWO BIKEWAY
-  CLASS ONE BIKEWAY
-  BRIDGE WORK
-  RAMP
-  TO BE REMOVED
-  EXISTING STATE RIGHT-OF-WAY
-  COUNTY/CITY LIMITS
-  CONCRETE BARRIER
-  IMPROVED EXISTING ROAD
-  CLASS TWO BIKEWAY
-  PROPOSED RIGHT-OF-WAY
-  PROPOSED TEMPORARY CONSTRUCTION EASEMENT
-  SOUNDWALL

**FIXED HOV LANE ALTERNATIVE**

From north of Kastania Rd, to the South Petaluma Blvd interchange.  
Showing the new proposed interchange at South Petaluma Blvd.

04-MRN-101-KP 30.0/44.5 (PM 18.6/27.7)  
04-SON-101-KP 0.0/11.5 (PM 0.0/7.1)  
DATE 4-1-07

**MARIN - SONOMA NARROWS EA 04-264000  
(DEIR/DEIS)**


**PRELIMINARY STUDY - SUBJECT TO REVISION**

SCALE 1:4000



Segment B (Central Segment)  
Access Option14d  
Page 8 of 9

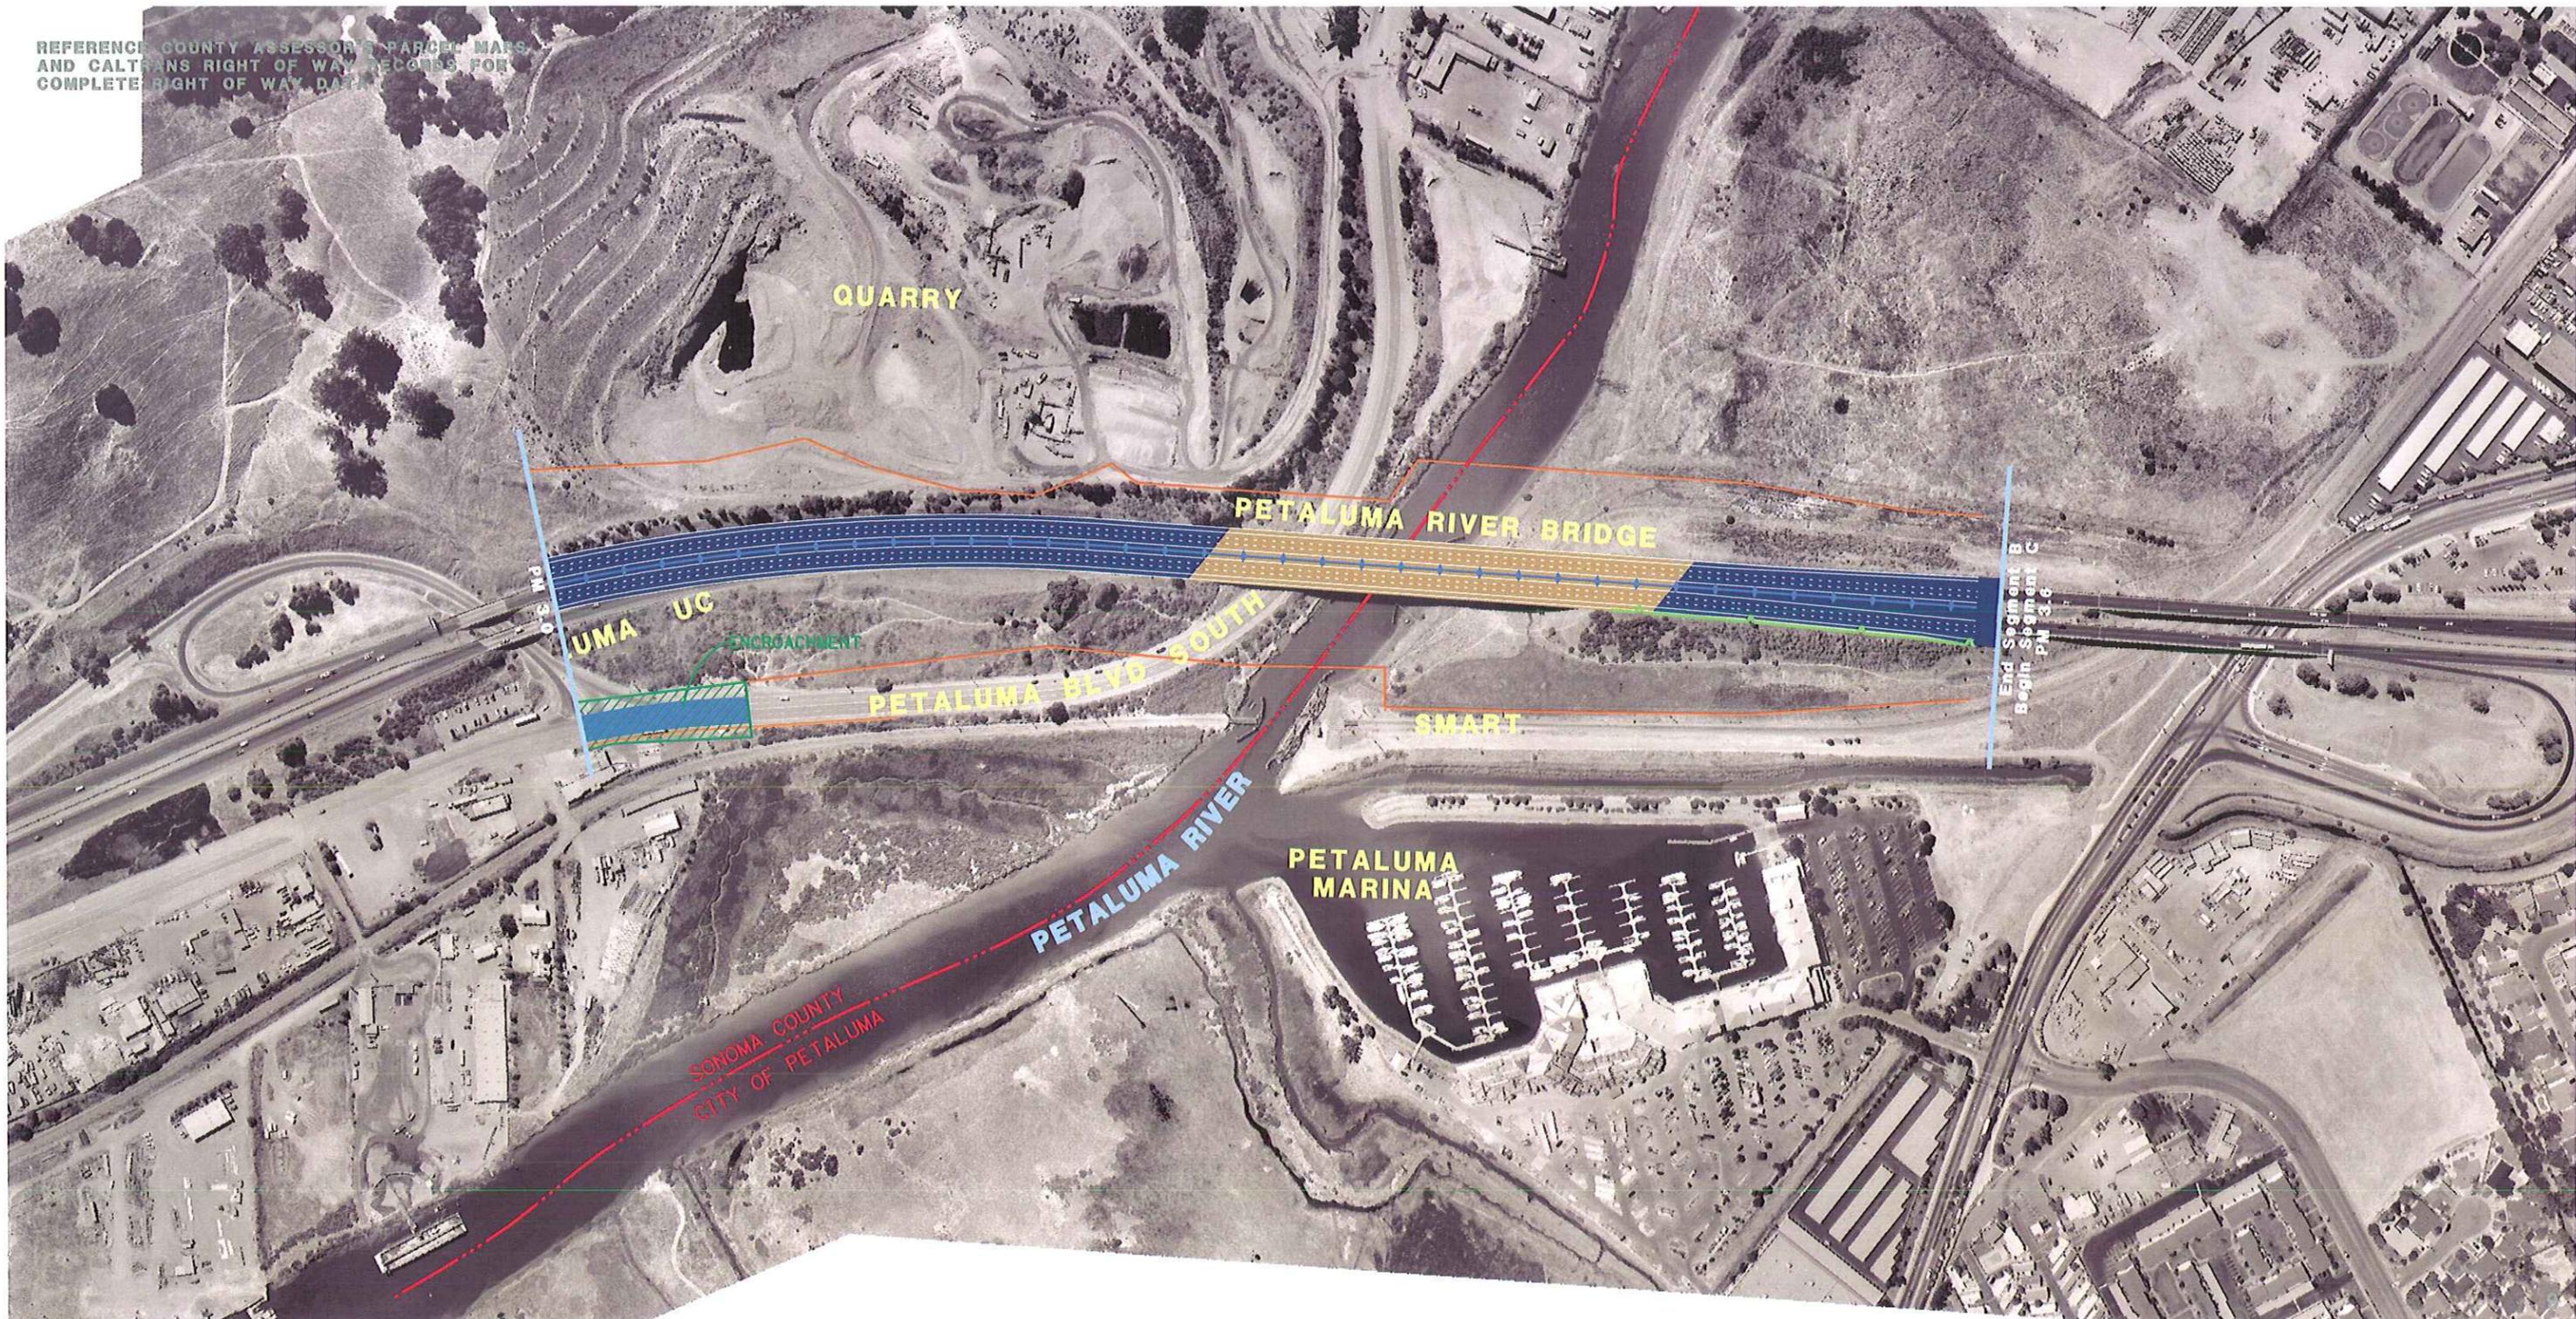REFERENCE COUNTY ASSESSOR'S PARCEL MAPS AND CALTRANS RIGHT OF WAY RECORDS FOR COMPLETE RIGHT OF WAY DATA



**LEGEND**

- EXPRESSWAY TO FREEWAY/HOV FACILITIES
- FRONTAGE/ACCESS ROAD
- CLASS TWO BIKEWAY
- CLASS ONE BIKEWAY
- BRIDGE WORK
- RAMPS
- TO BE REMOVED
- EXISTING STATE RIGHT-OF-WAY
- COUNTY/CITY LIMITS
- CONCRETE BARRIER
- IMPROVED EXISTING ROAD
- CLASS TWO BIKEWAY
- PROPOSED RIGHT-OF-WAY
- PROPOSED TEMPORARY CONSTRUCTION EASEMENT
- RETAINING WALL
- SOUNDWALL

**FIXED HOV LANE ALTERNATIVE**

From the South Petaluma Blvd interchange to south of the State Route 116, also the end of Segment B.

**MARIN - SONOMA NARROWS EA 04-264000 (DEIR/DEIS)**

**PRELIMINARY STUDY - SUBJECT TO REVISION**

04-MRN-101-KP 30.0/44.5 (PM 18.6/27.7)  
 04-SON-101-KP 0.0/11.5 (PM 0.0/7.1)  
 DATE 4-1-07



SCALE 1:4000

Segment B (Central Segment)  
 Access Option14d  
 Page 9 of 9