

REFERENCE COUNTY ASSESSOR'S SALES MAPS AND CALTRANS RIGHT OF WAY RECORDS FOR COMPLETE RIGHT OF WAY DATA



LEGEND

- EXPRESSWAY TO FREEWAY/HOV FACILITIES
- FRONTAGE/ACCESS ROAD
- CLASS TWO BIKEWAY
- CLASS ONE BIKEWAY
- BRIDGE WORK
- RAMPS
- TO BE REMOVED
- EXISTING STATE RIGHT-OF-WAY
- COUNTY/CITY LIMITS
- CONCRETE BARRIER
- IMPROVED EXISTING ROAD
- CLASS TWO BIKEWAY
- PRW PROPOSED RIGHT-OF-WAY
- TCE PROPOSED TEMPORARY CONSTRUCTION EASEMENT
- SOUNDWALL
- SOUNDWALL

FIXED HOV LANE ALTERNATIVE

The beginning of Segment C, from State Route 116, to south of East Washington interchange.

MARIN - SONOMA NARROWS EA 04-264000 (DEIR/DEIS)


PRELIMINARY STUDY - SUBJECT TO REVISION

04-MRN-101-KP 30.0/44.5 (PM 18.6/27.7)
04-SON-101-KP 0.0/11.5 (PM 0.0/7.1)
DATE 4-1-07



SCALE 1:4000

Segment C (Northern Segment)
Page 1 of 4

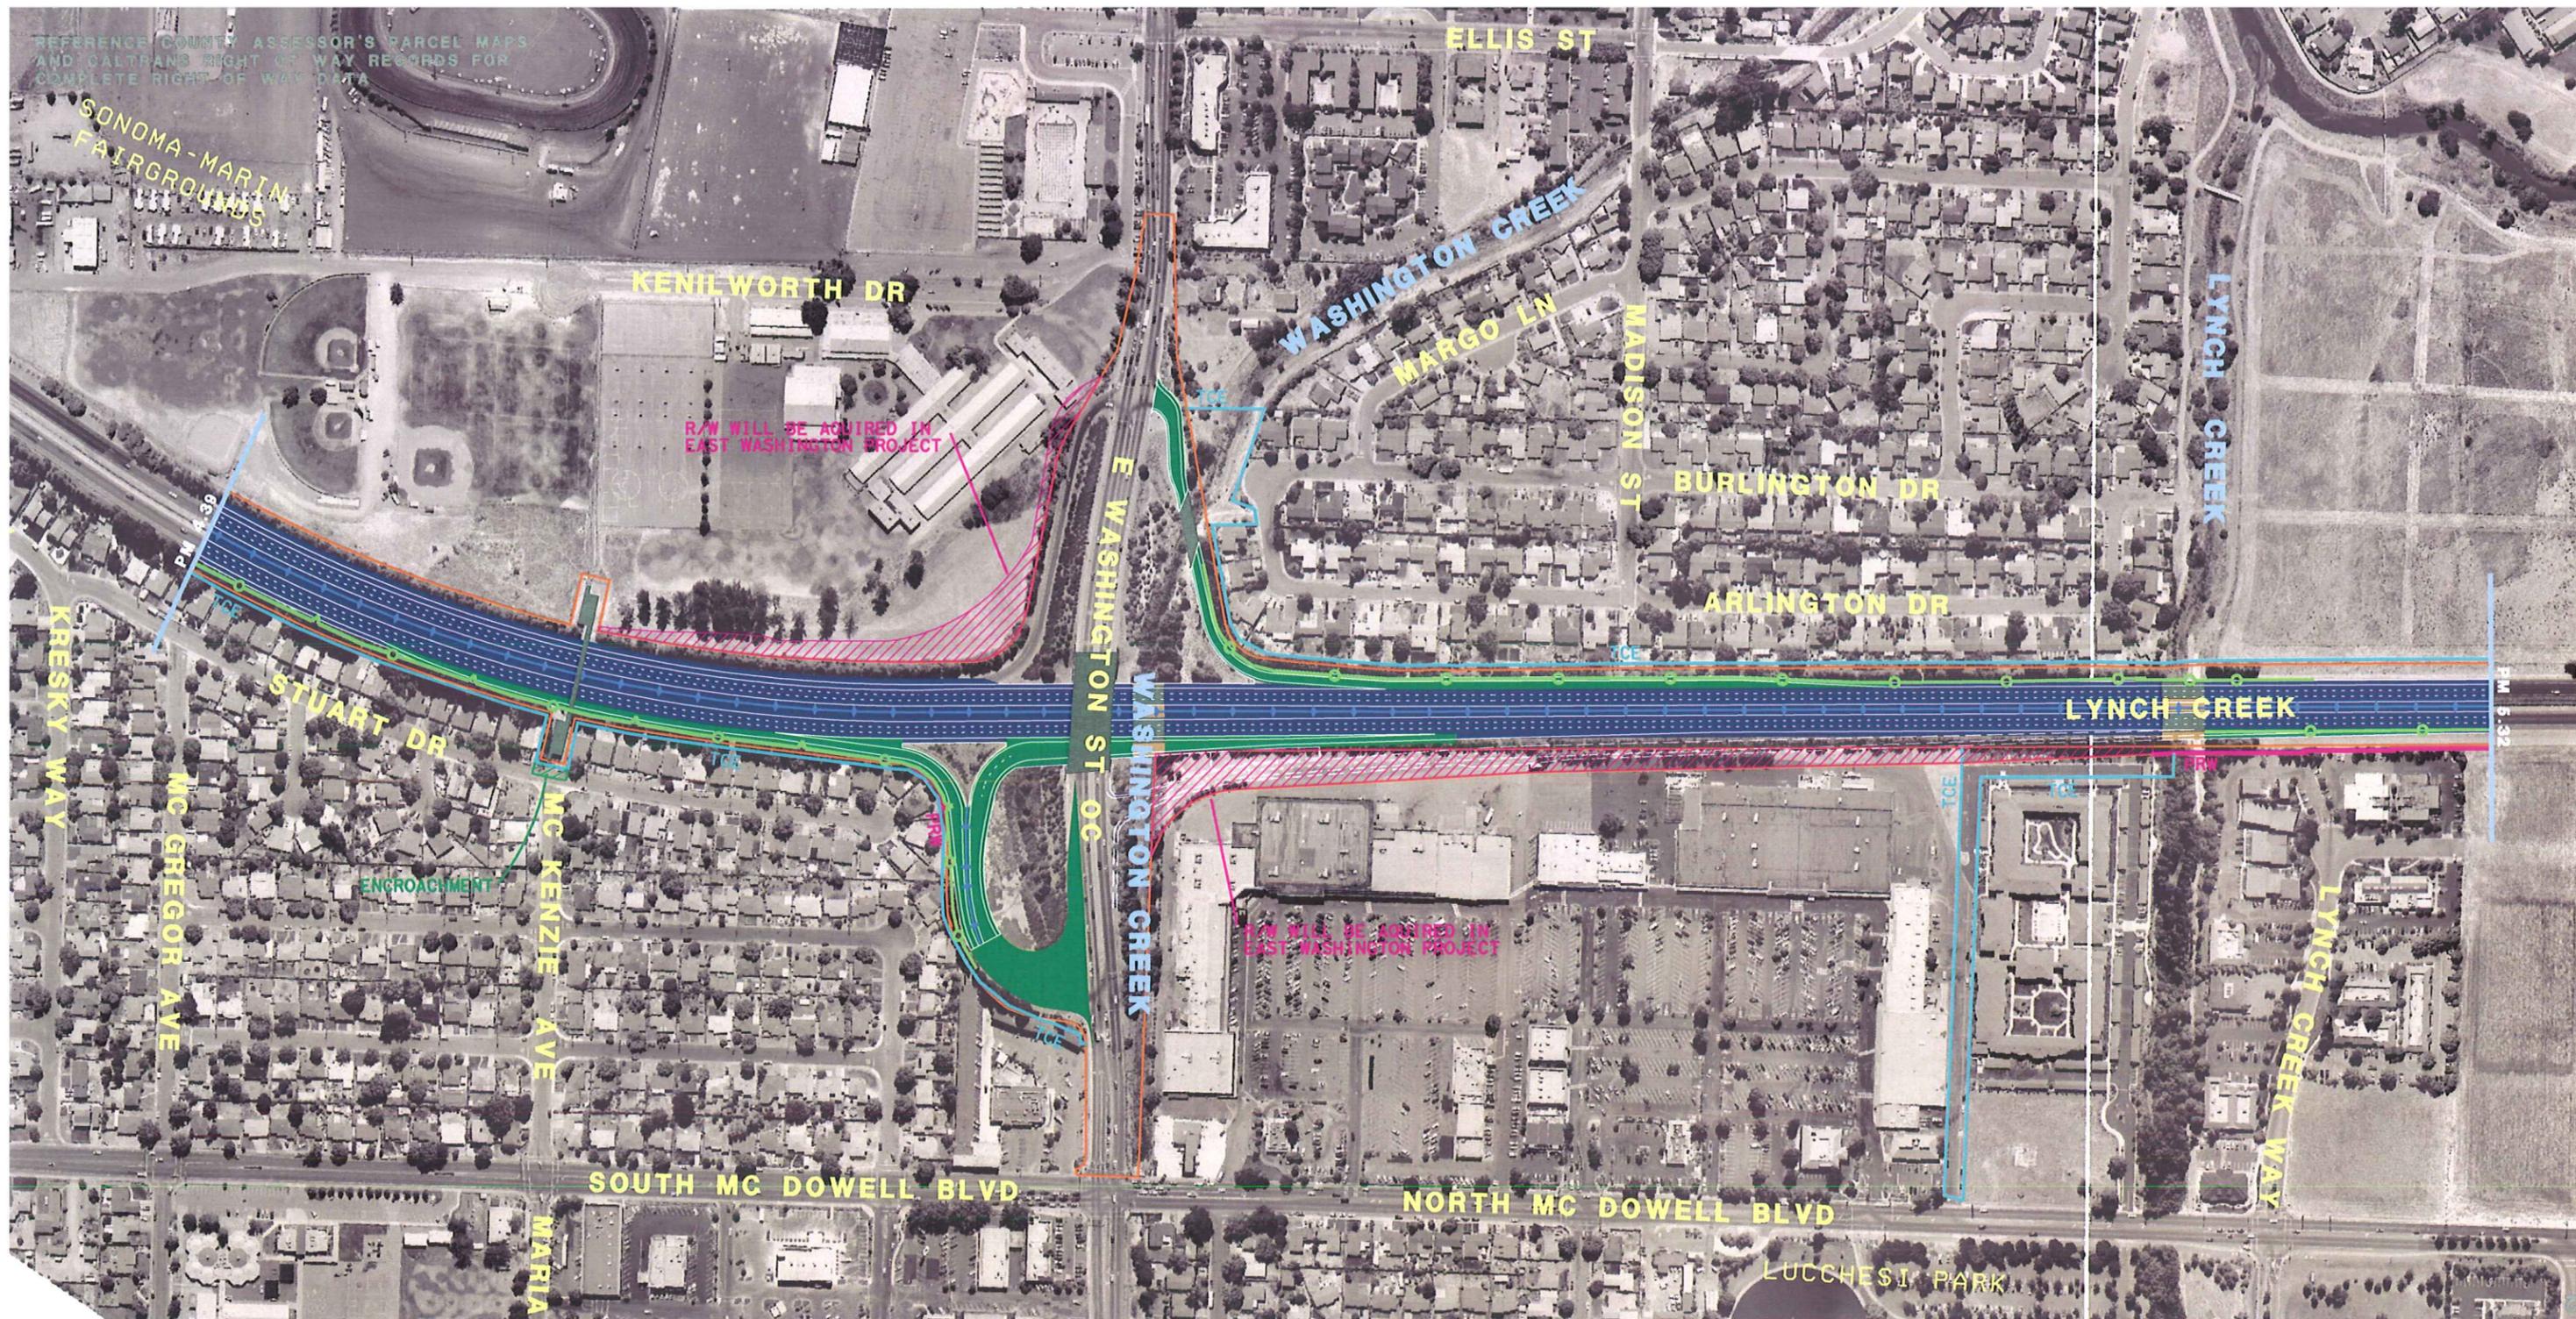

LEGEND

	EXPRESSWAY TO FREEWAY / HOV FACILITIES
	FRONTAGE/ACCESS ROAD
	CLASS TWO BIKEWAY
	CLASS ONE BIKEWAY
	BRIDGE WORK
	RAMPS
	TO BE REMOVED
	EXISTING STATE RIGHT-OF-WAY
	COUNTY/CITY LIMITS
	CONCRETE BARRIER
	IMPROVED EXISTING ROAD
	CLASS TWO BIKEWAY
	PROPOSED RIGHT-OF-WAY
	PROPOSED TEMPORARY CONSTRUCTION EASEMENT
	RETAINING WALL
	SOUNDWALL

FIXED HOV LANE ALTERNATIVE

From south of the East Washington interchange to north of Lynch Creek
 Note: Hatching is showing the East Washington interchange project

MARIN - SONOMA NARROWS EA 04-264000
 (DEIR/DEIS)

PRELIMINARY STUDY - SUBJECT TO REVISION


04-MRN-101-KP 30.0/44.5 (PM 18.6/27.7)
 04-SON-101-KP 0.0/11.5 (PM 0.0/7.1)
 DATE 4-1-07



SCALE 1:4000

Segment C (Northern Segment)
 Page 2 of 4

REFERENCE COUNTY AND/OR PARCEL MAPS AND EXISTING RIGHT-OF-WAY RECORDS FOR COMPLETE RIGHT-OF-WAY DATA

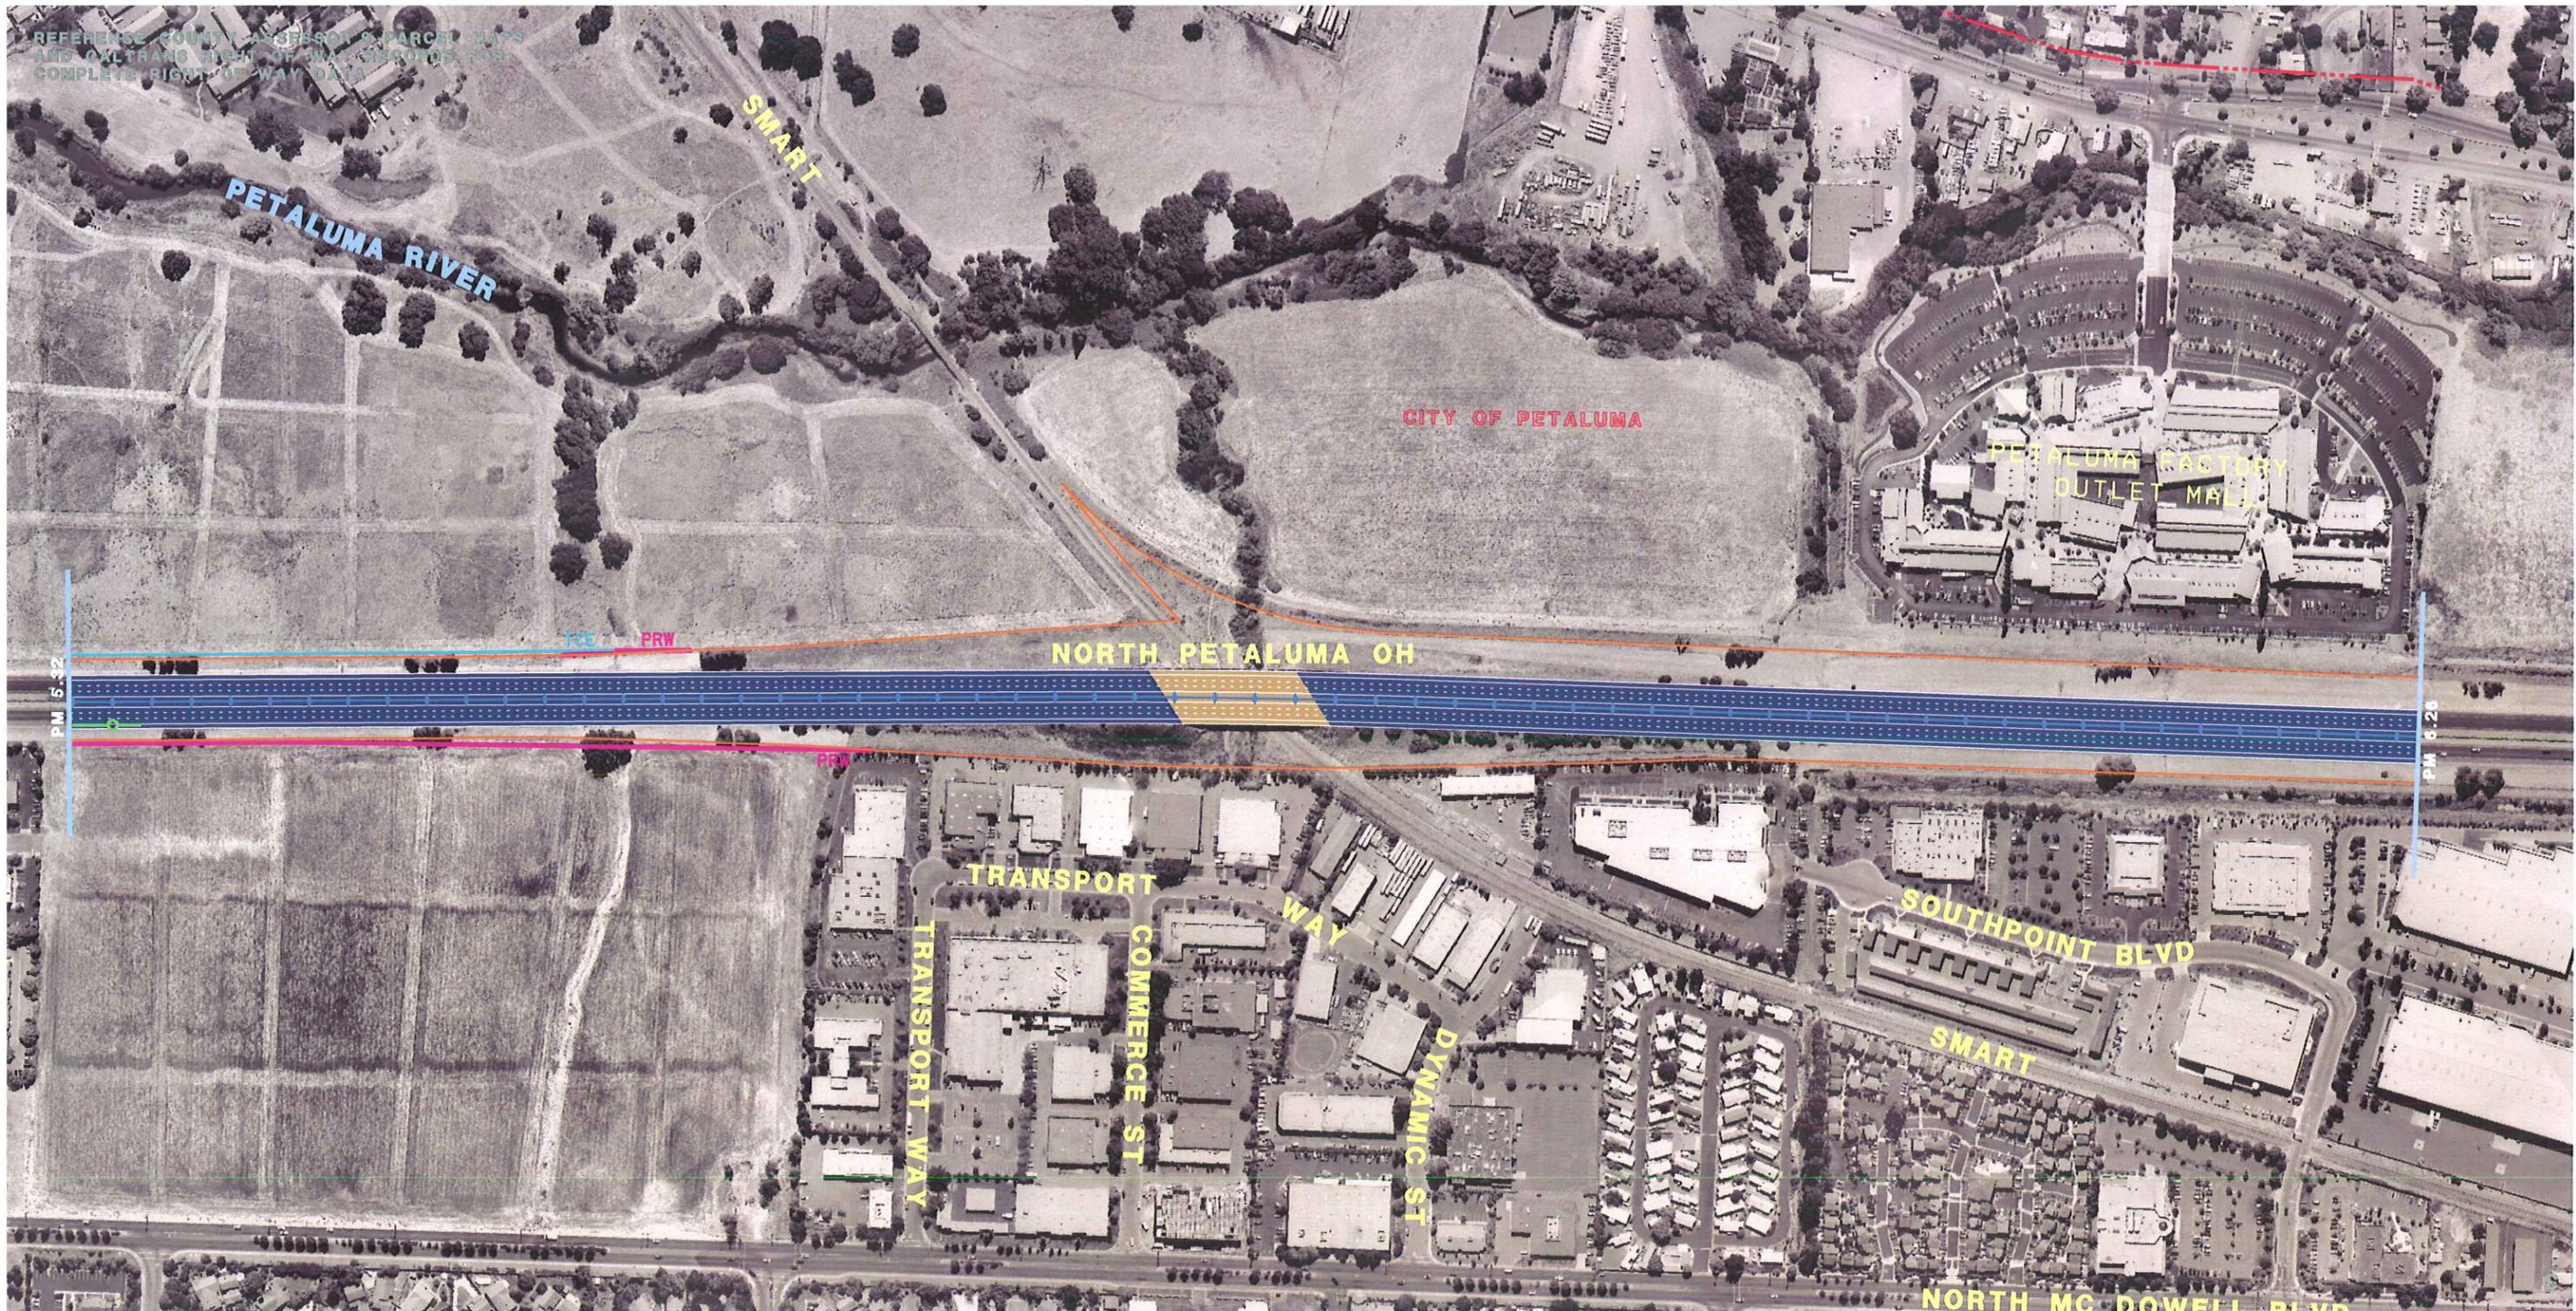

LEGEND

	EXPRESSWAY TO FREEWAY/ HOV FACILITIES
	FRONTAGE/ACCESS ROAD
	CLASS TWO BIKEWAY
	CLASS ONE BIKEWAY
	BRIDGE WORK
	RAMPS
	TO BE REMOVED
	EXISTING STATE RIGHT-OF-WAY
	COUNTY/CITY LIMITS
	CONCRETE BARRIER
	IMPROVED EXISTING ROAD
	CLASS TWO BIKEWAY
	PROPOSED RIGHT-OF-WAY
	PROPOSED TEMPORARY CONSTRUCTION EASEMENT
	RETAINING WALL
	SOUNDWALL

FIXED HOV LANE ALTERNATIVE

From north of Lynch Creek to the Petaluma Factory Outlet Mall

MARIN - SONOMA NARROWS EA 04-264000
(DEIR/DEIS)

PRELIMINARY STUDY - SUBJECT TO REVISION


04-MRN-101-KP 30.0/44.5 (PM 18.6/27.7)
04-SON-101-KP 0.0/11.5 (PM 0.0/7.1)
DATE 4-1-07



REFERENCE COUNTY ASSESSOR'S PARCEL MAPS AND CALTRANS RIGHT OF WAY RECORDS FOR COMPLETE RIGHT OF WAY DATA



LEGEND

 -  EXPRESSWAY TO FREEWAY/ HOV FACILITIES
-  FRONTAGE/ACCESS ROAD
-  CLASS TWO BIKEWAY
-  CLASS ONE BIKEWAY
-  BRIDGE WORK
-  RAMPS
-  TO BE REMOVED
-  EXISTING STATE RIGHT-OF-WAY
-  COUNTY/CITY LIMITS
-  CONCRETE BARRIER
-  IMPROVED EXISTING ROAD
-  CLASS TWO BIKEWAY
-  PROPOSED RIGHT-OF-WAY
-  PROPOSED TEMPORARY CONSTRUCTION EASEMENT
- RETAINING WALL
- SOUNDWALL

FIXED HOV LANE ALTERNATIVE

From north of the Petaluma Factory Outlet Mall to north of Corona Rd

MARIN - SONOMA NARROWS EA 04-264000 (DEIR/DEIS)

PRELIMINARY STUDY - SUBJECT TO REVISION

04-MRN-101-KP 30.0/44.5 (PM 18.6/27.7)
 04-SON-101-KP 0.0/11.5 (PM 0.0/7.1)
 DATE 4-1-07



SCALE 1:4000

Segment C (Northern Segment)
 Page 4 of 4