


Appendix E Project Plans/Right-of-Way Requirements

STATE OF CALIFORNIA - DEPARTMENT OF TRANSPORTATION	CONSULTANT FUNCTIONAL SUPERVISOR	CALCULATED-DESIGNED BY	REVISOR
St. Gibbons		CHECKED BY	DATE REVISOR

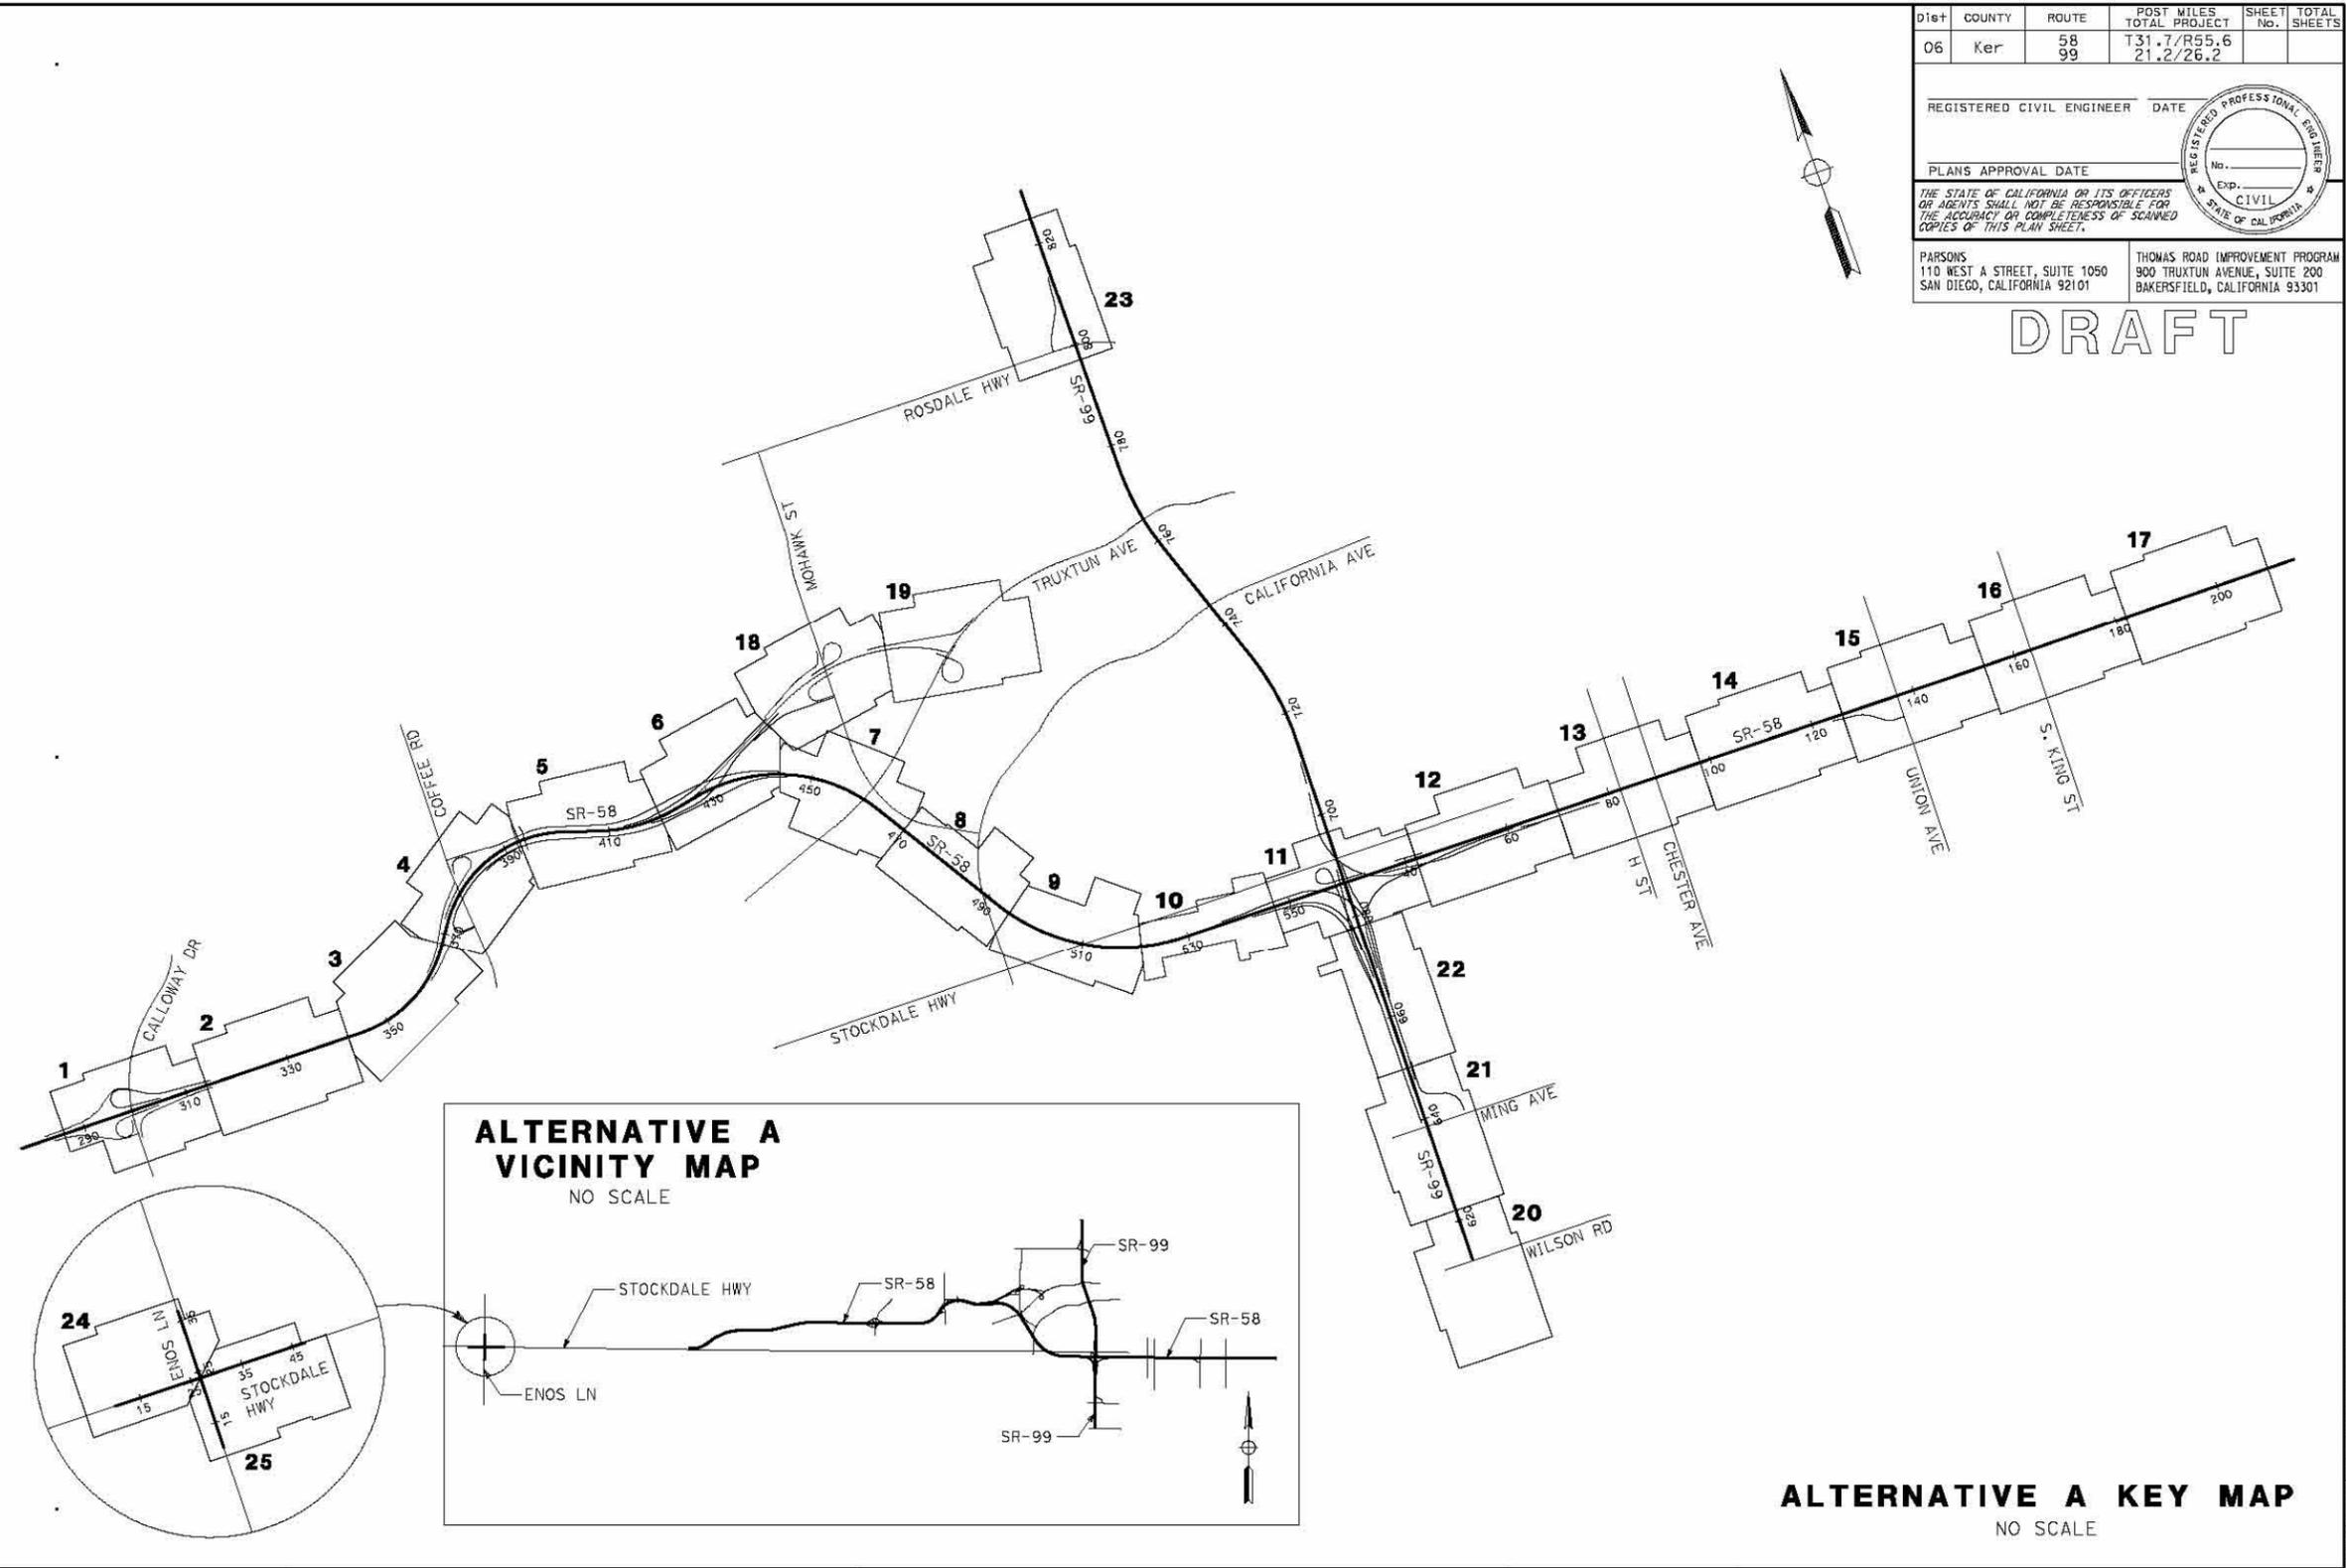



DIST	COUNTY	ROUTE	POST MILES TOTAL PROJECT	SHEET No.	TOTAL SHEETS
06	Ker	58 99	T31.7/R55.6 21.2/26.2		

REGISTERED CIVIL ENGINEER DATE _____
 PLANS APPROVAL DATE _____
 THE STATE OF CALIFORNIA OR ITS OFFICERS OR AGENTS SHALL NOT BE RESPONSIBLE FOR THE ACCURACY OR COMPLETENESS OF SCANNED COPIES OF THIS PLAN SHEET.

PARSONS
110 WEST A STREET, SUITE 1050
SAN DIEGO, CALIFORNIA 92101

THOMAS ROAD IMPROVEMENT PROGRAM
900 TRUXTUN AVENUE, SUITE 200
BAKERSFIELD, CALIFORNIA 93301


DRAFT

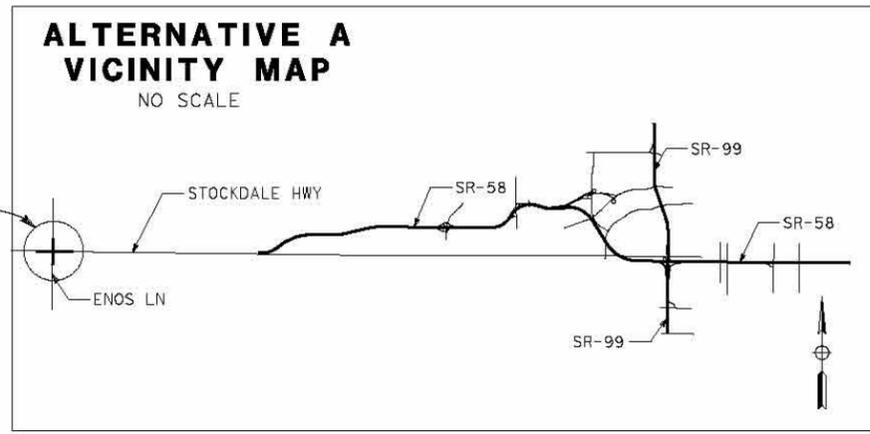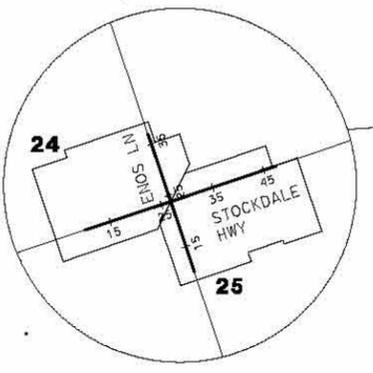

ALTERNATIVE A KEY MAP
NO SCALE

BORDER LAST REVISED 7/2/2010	USERNAME => Poodle DGN FILE => Alt_A_KeyMap.dgn	RELATIVE BORDER SCALE IS IN INCHES	0 1 2 3	UNIT 0000	PROJECT NUMBER & PHASE	EA 06-48460
------------------------------	----------------------------------------------------	------------------------------------	---------	-----------	------------------------	-------------

LAST REVISION DATE PLOTTED => 4/27/2012
03-23-12 TIME PLOTTED => 10:15:38 AM

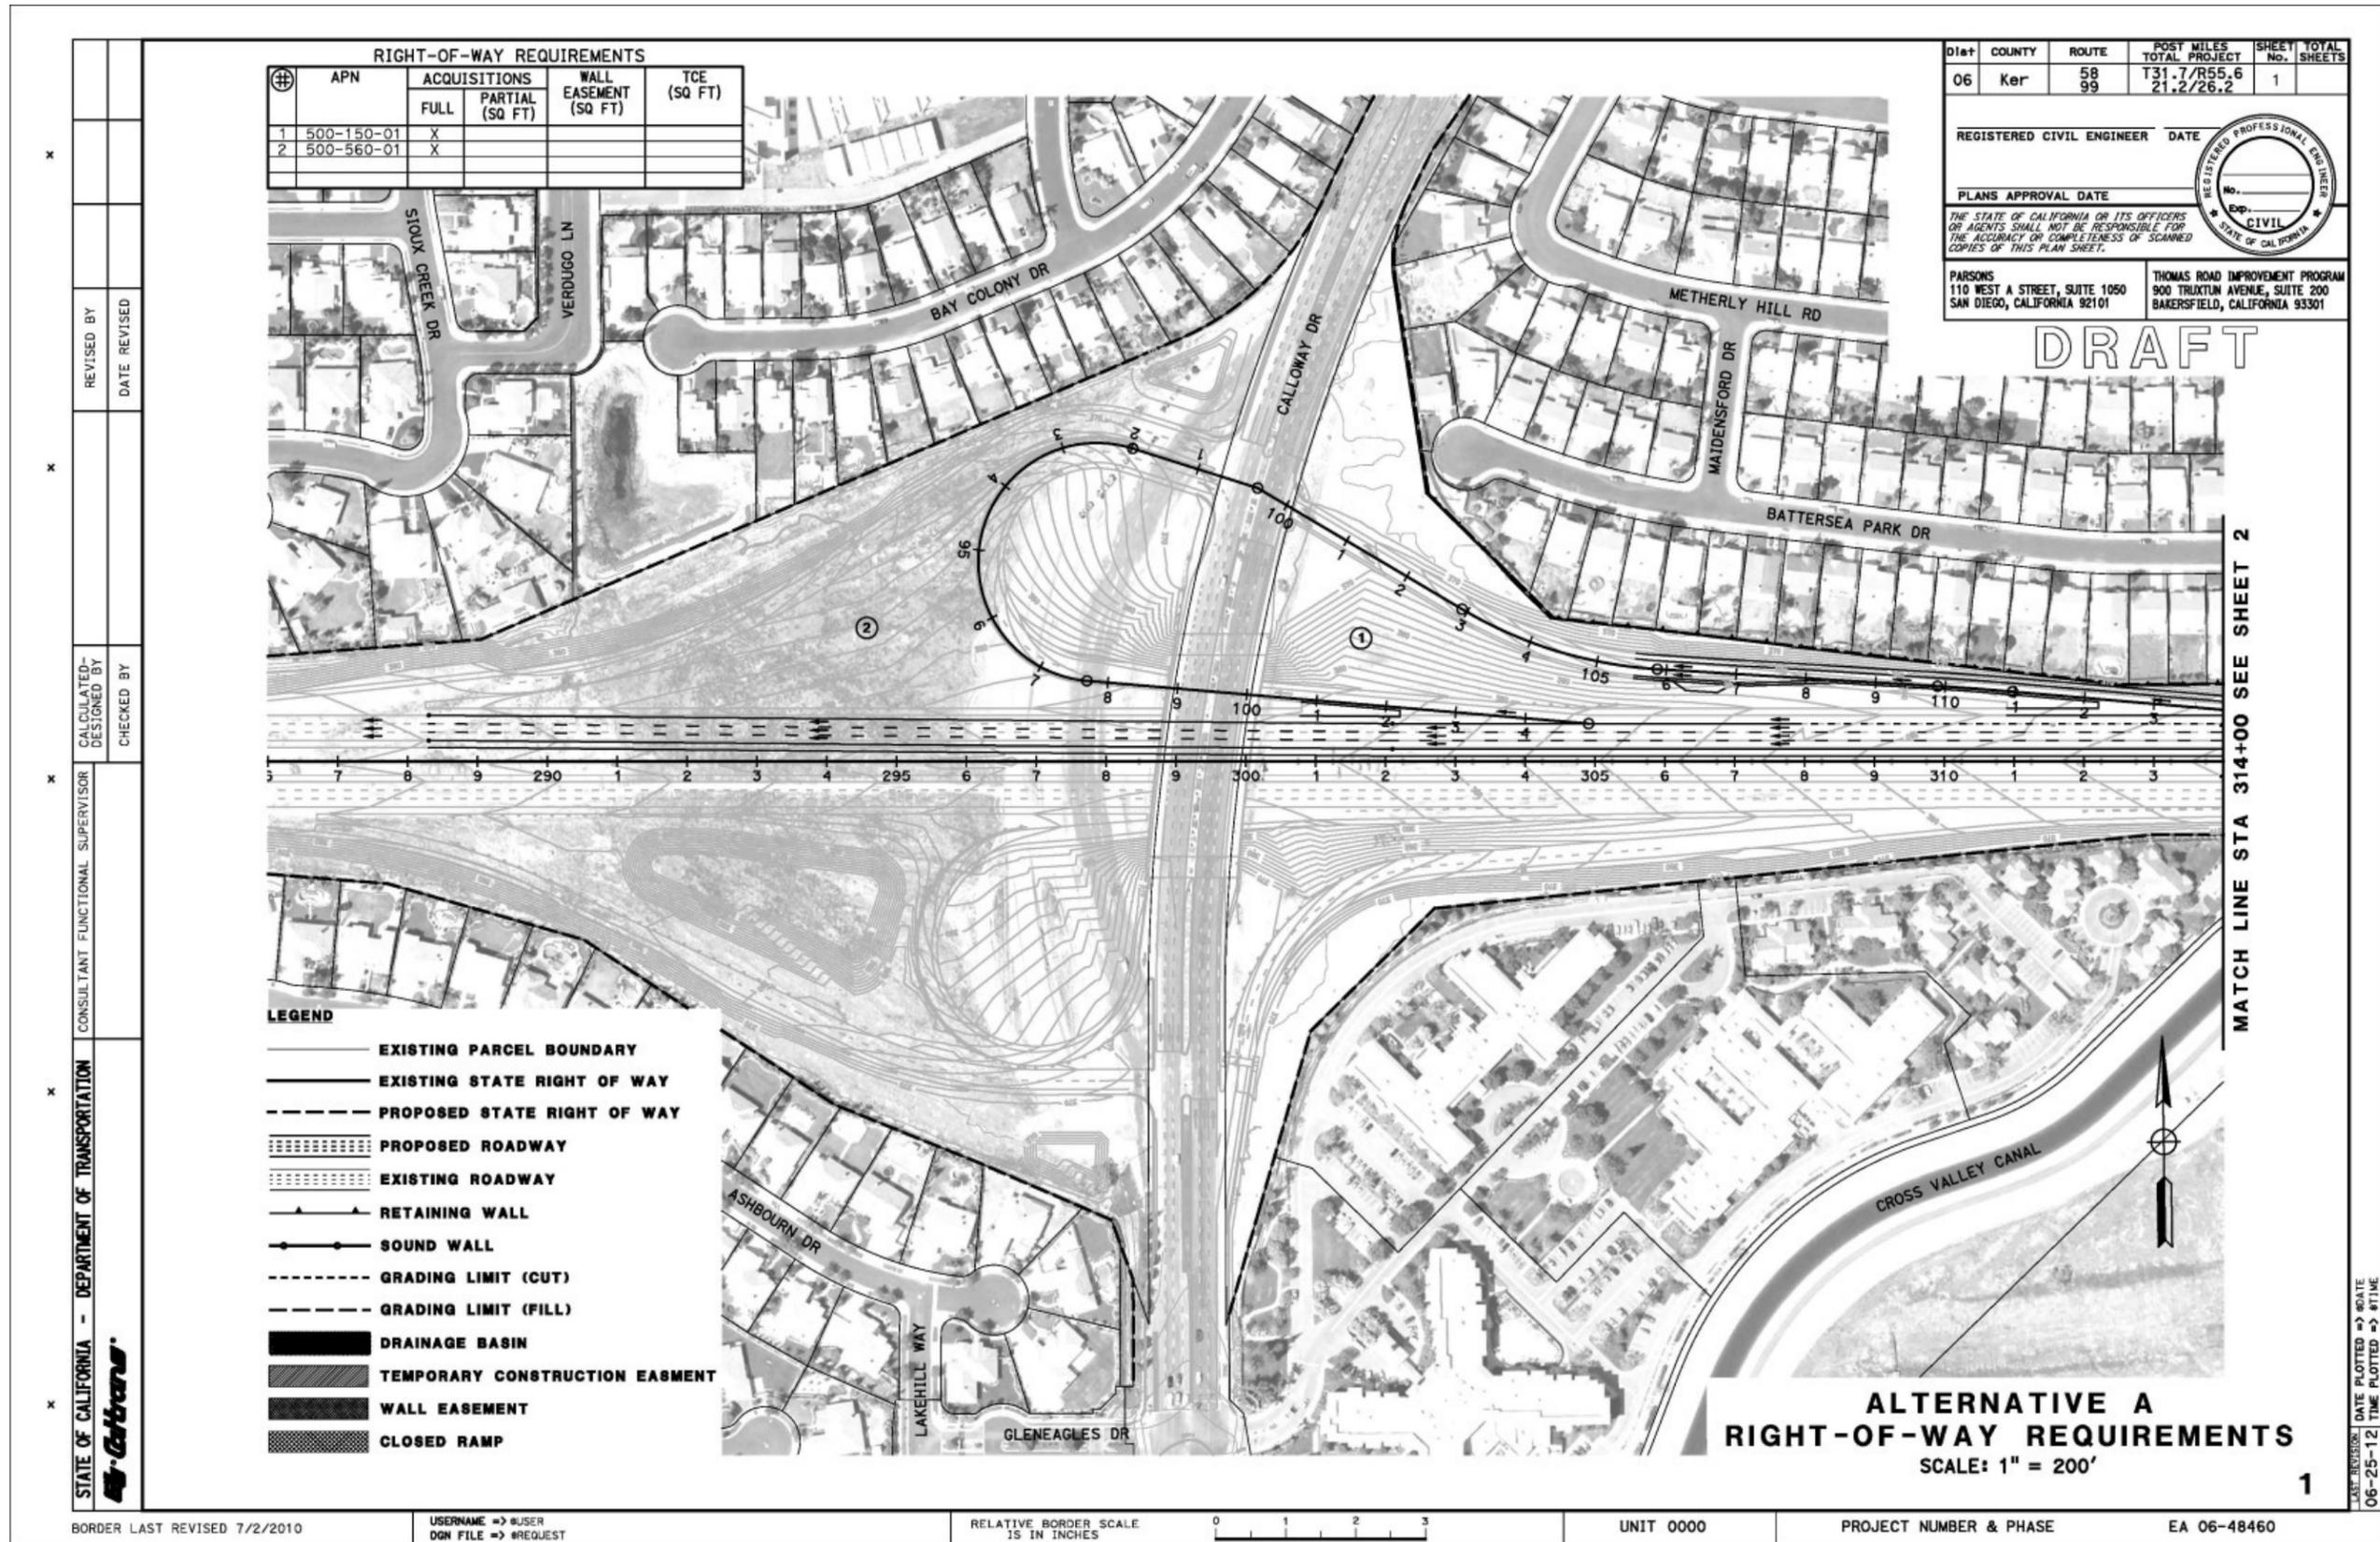

RIGHT-OF-WAY REQUIREMENTS				
APN	ACQUISITIONS		WALL EASEMENT (SQ FT)	TCE (SQ FT)
	FULL	PARTIAL (SQ FT)		
1 500-150-01	X			
2 500-560-01	X			

DIST	COUNTY	ROUTE	POST MILES TOTAL PROJECT	SHEET TOTAL SHEETS
06	Ker	58 99	T31.7/R55.6 21.2/26.2	1

REGISTERED CIVIL ENGINEER DATE _____

PLANS APPROVAL DATE _____

THE STATE OF CALIFORNIA OR ITS OFFICERS OR AGENTS SHALL NOT BE RESPONSIBLE FOR THE ACCURACY OR COMPLETENESS OF SCANNED COPIES OF THIS PLAN SHEET.

PARSONS
110 WEST A STREET, SUITE 1050
SAN DIEGO, CALIFORNIA 92101

THOMAS ROAD IMPROVEMENT PROGRAM
900 TRUXTON AVENUE, SUITE 200
BAKERSFIELD, CALIFORNIA 93301


MATCH LINE STA 314+00 SEE SHEET 2

- LEGEND**
- EXISTING PARCEL BOUNDARY
 - EXISTING STATE RIGHT OF WAY
 - - - PROPOSED STATE RIGHT OF WAY
 - ▨ PROPOSED ROADWAY
 - ▨ EXISTING ROADWAY
 - ▲ RETAINING WALL
 - SOUND WALL
 - - - GRADING LIMIT (CUT)
 - - - GRADING LIMIT (FILL)
 - DRAINAGE BASIN
 - ▨ TEMPORARY CONSTRUCTION EASEMENT
 - ▨ WALL EASEMENT
 - ▨ CLOSED RAMP

**ALTERNATIVE A
RIGHT-OF-WAY REQUIREMENTS**
SCALE: 1" = 200'

1

LAST REVISION DATE PLOTTED 06-25-12 TIME PLOTTED 05:11PM

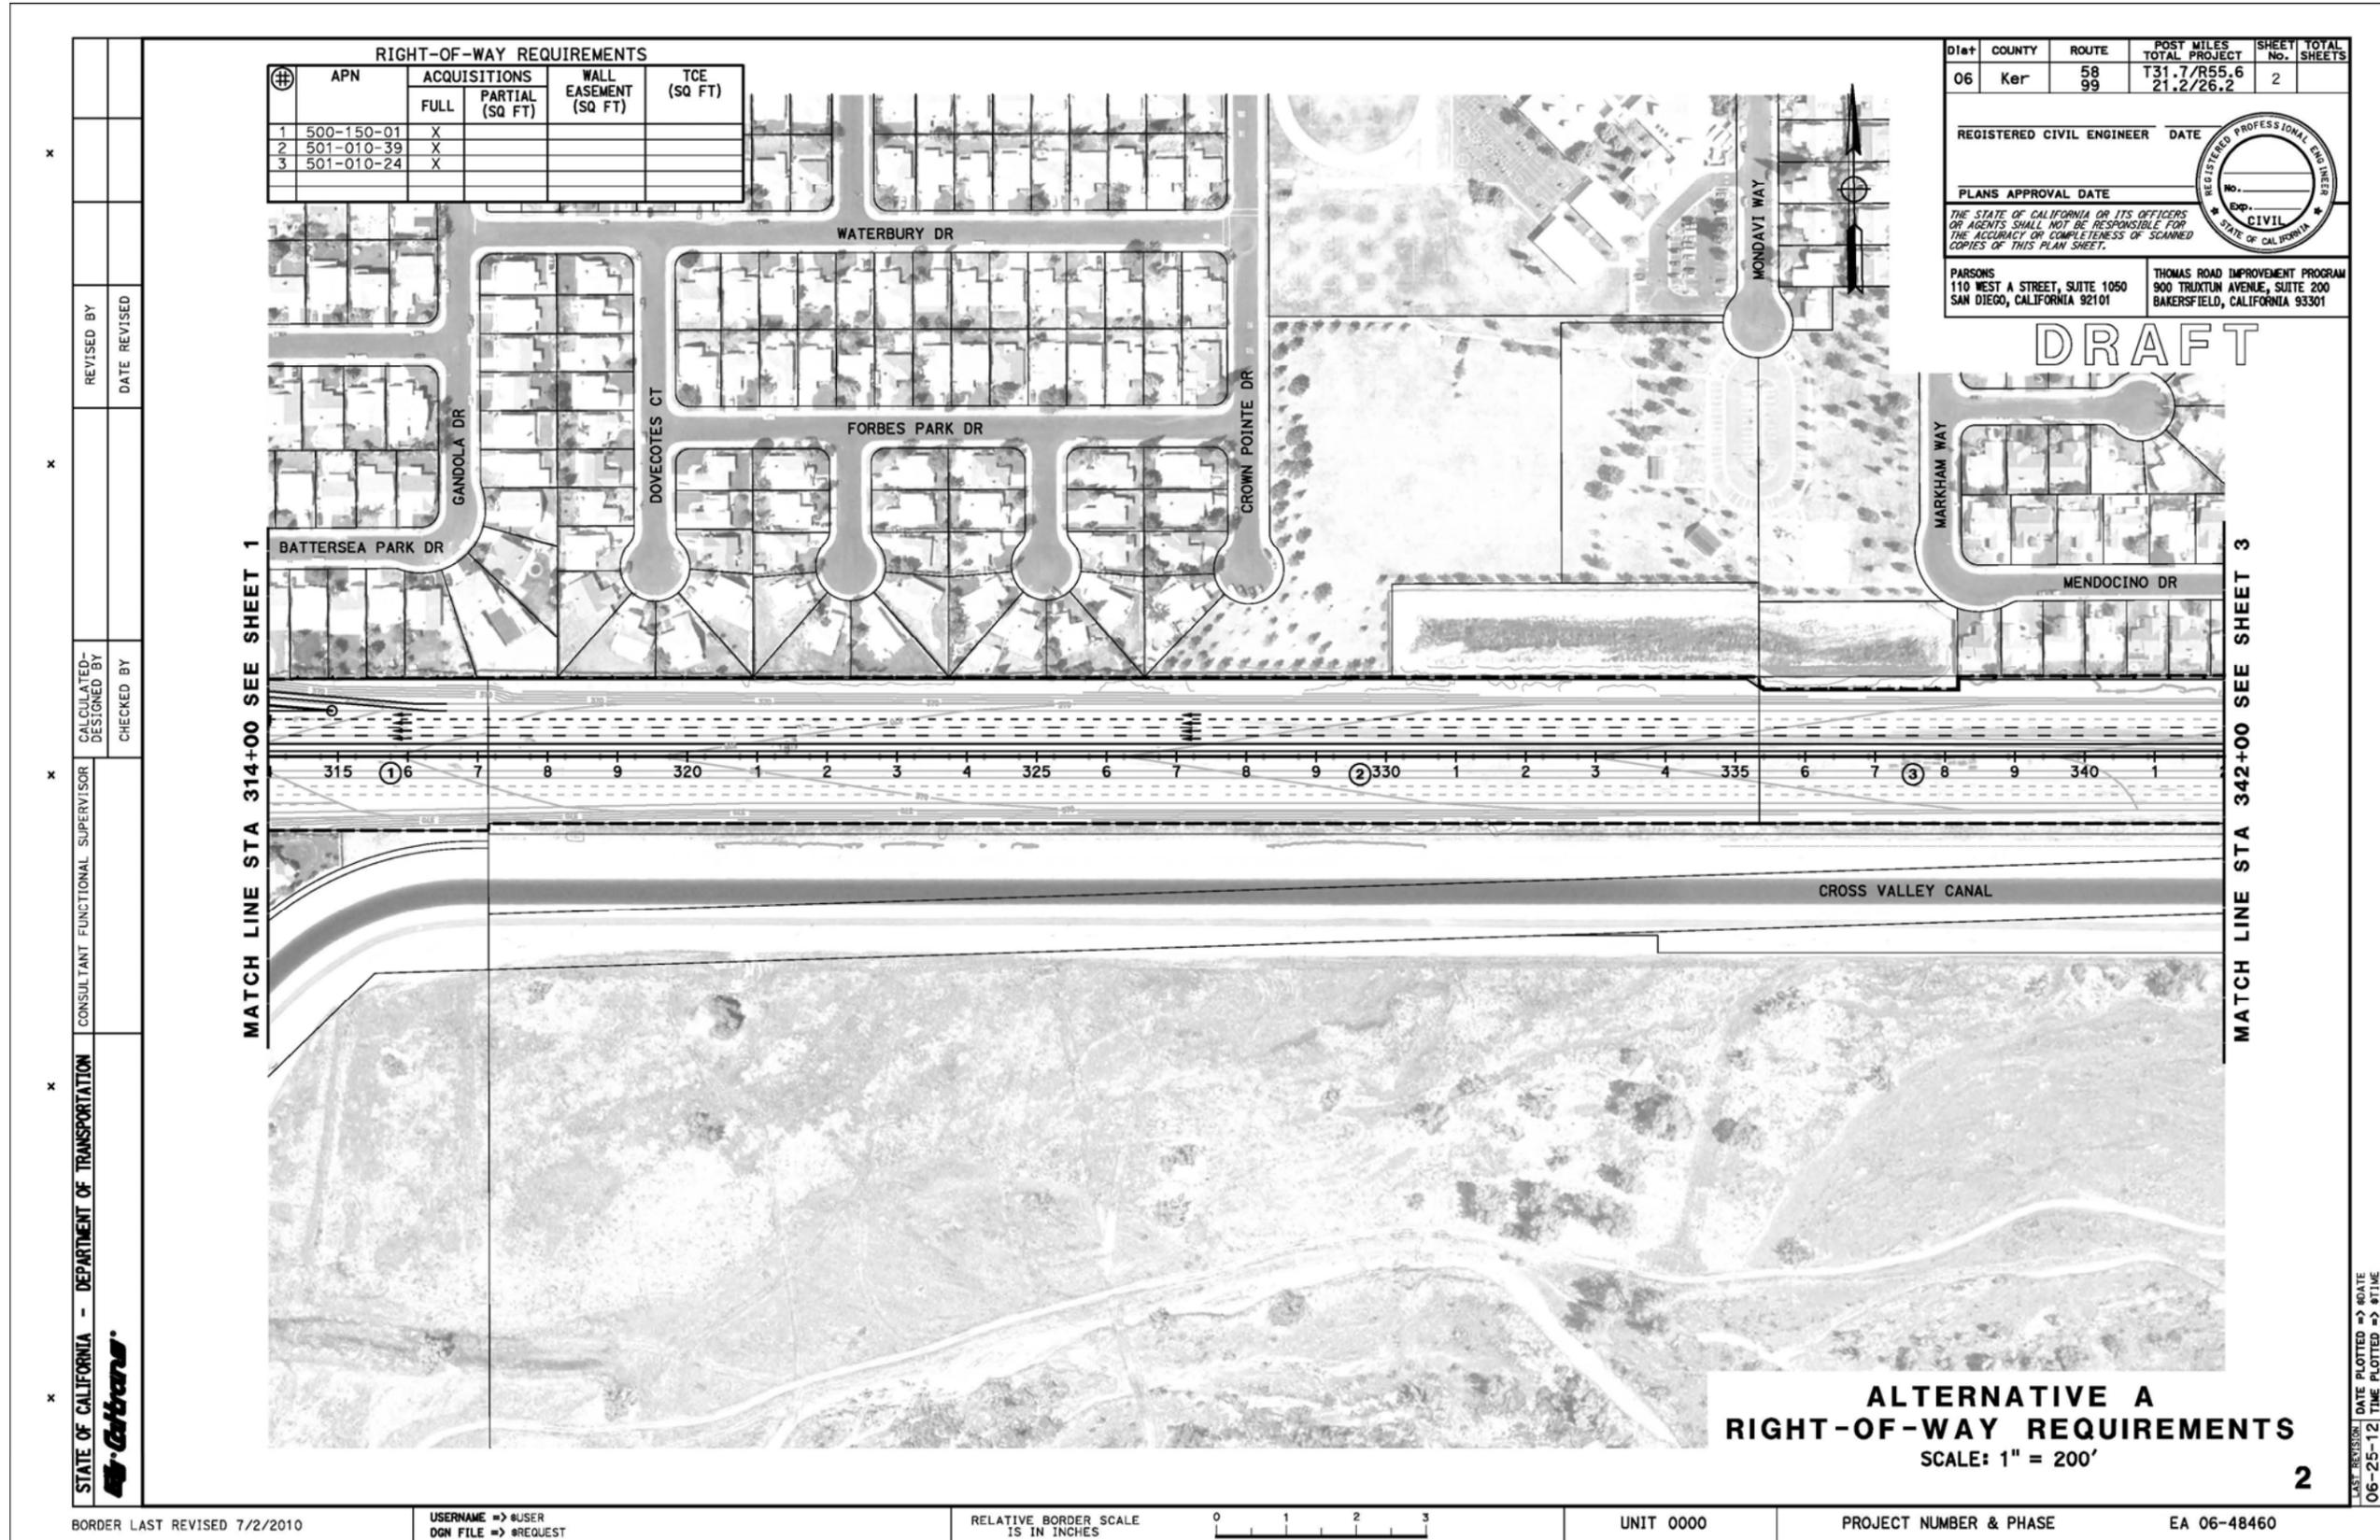

RIGHT-OF-WAY REQUIREMENTS				
APN	ACQUISITIONS		WALL EASEMENT (SQ FT)	TCE (SQ FT)
	FULL	PARTIAL (SQ FT)		
1 500-150-01	X			
2 501-010-39	X			
3 501-010-24	X			

DIST	COUNTY	ROUTE	POST MILES TOTAL PROJECT	SHEET No.	TOTAL SHEETS
06	Ker	58 99	T31.7/R55.6 21.2/26.2	2	

REGISTERED CIVIL ENGINEER DATE _____

PLANS APPROVAL DATE _____

THE STATE OF CALIFORNIA OR ITS OFFICERS OR AGENTS SHALL NOT BE RESPONSIBLE FOR THE ACCURACY OR COMPLETENESS OF SCANNED COPIES OF THIS PLAN SHEET.

PARSONS
110 WEST A STREET, SUITE 1050
SAN DIEGO, CALIFORNIA 92101

THOMAS ROAD IMPROVEMENT PROGRAM
900 TRUKTUM AVENUE, SUITE 200
BAKERSFIELD, CALIFORNIA 93301



DRAFT

STATE OF CALIFORNIA - DEPARTMENT OF TRANSPORTATION

Caltrans

CONSULTANT FUNCTIONAL SUPERVISOR

CHECKED BY

DESIGNED BY

REVISOR

DATE REVISOR

MATCH LINE STA 314+00 SEE SHEET 1

MATCH LINE STA 342+00 SEE SHEET 3

ALTERNATIVE A
RIGHT-OF-WAY REQUIREMENTS
SCALE: 1" = 200'

2

LAST REVISION: DATE PLOTTED => 06-25-12 TIME PLOTTED => 8:11 AM

BORDER LAST REVISED 7/2/2010

USERNAME => @USER
DCN FILE => @REQUEST

RELATIVE BORDER SCALE
15 IN INCHES

0 1 2 3

UNIT 0000

PROJECT NUMBER & PHASE EA 06-48460

RIGHT-OF-WAY REQUIREMENTS				
④	APN	ACQUISITIONS		TCE (SQ FT)
		FULL	PARTIAL (SQ FT)	
1	501-010-24	X		
2	501-010-23	X		
3	501-010-22	X		
4	501-010-12		20	
5	501-010-10		4,034	
6	501-010-14	X		
7	501-010-15	X		
8	501-010-48	X		
9	501-010-58	X		
10	501-010-56	X		

DIST	COUNTY	ROUTE	POST MILES TOTAL PROJECT	SHEET No.	TOTAL SHEETS
06	Ker	58 99	T31.7/R55.6 21.2/26.2	3	

REGISTERED CIVIL ENGINEER DATE _____

PLANS APPROVAL DATE _____


THE STATE OF CALIFORNIA OR ITS OFFICERS OR AGENTS SHALL NOT BE RESPONSIBLE FOR THE ACCURACY OR COMPLETENESS OF SCANNED COPIES OF THIS PLAN SHEET.

PARSONS
110 WEST A STREET, SUITE 1050
SAN DIEGO, CALIFORNIA 92101

THOMAS ROAD IMPROVEMENT PROGRAM
900 TRUKTUN AVENUE, SUITE 200
BAKERSFIELD, CALIFORNIA 93301



DRAFT

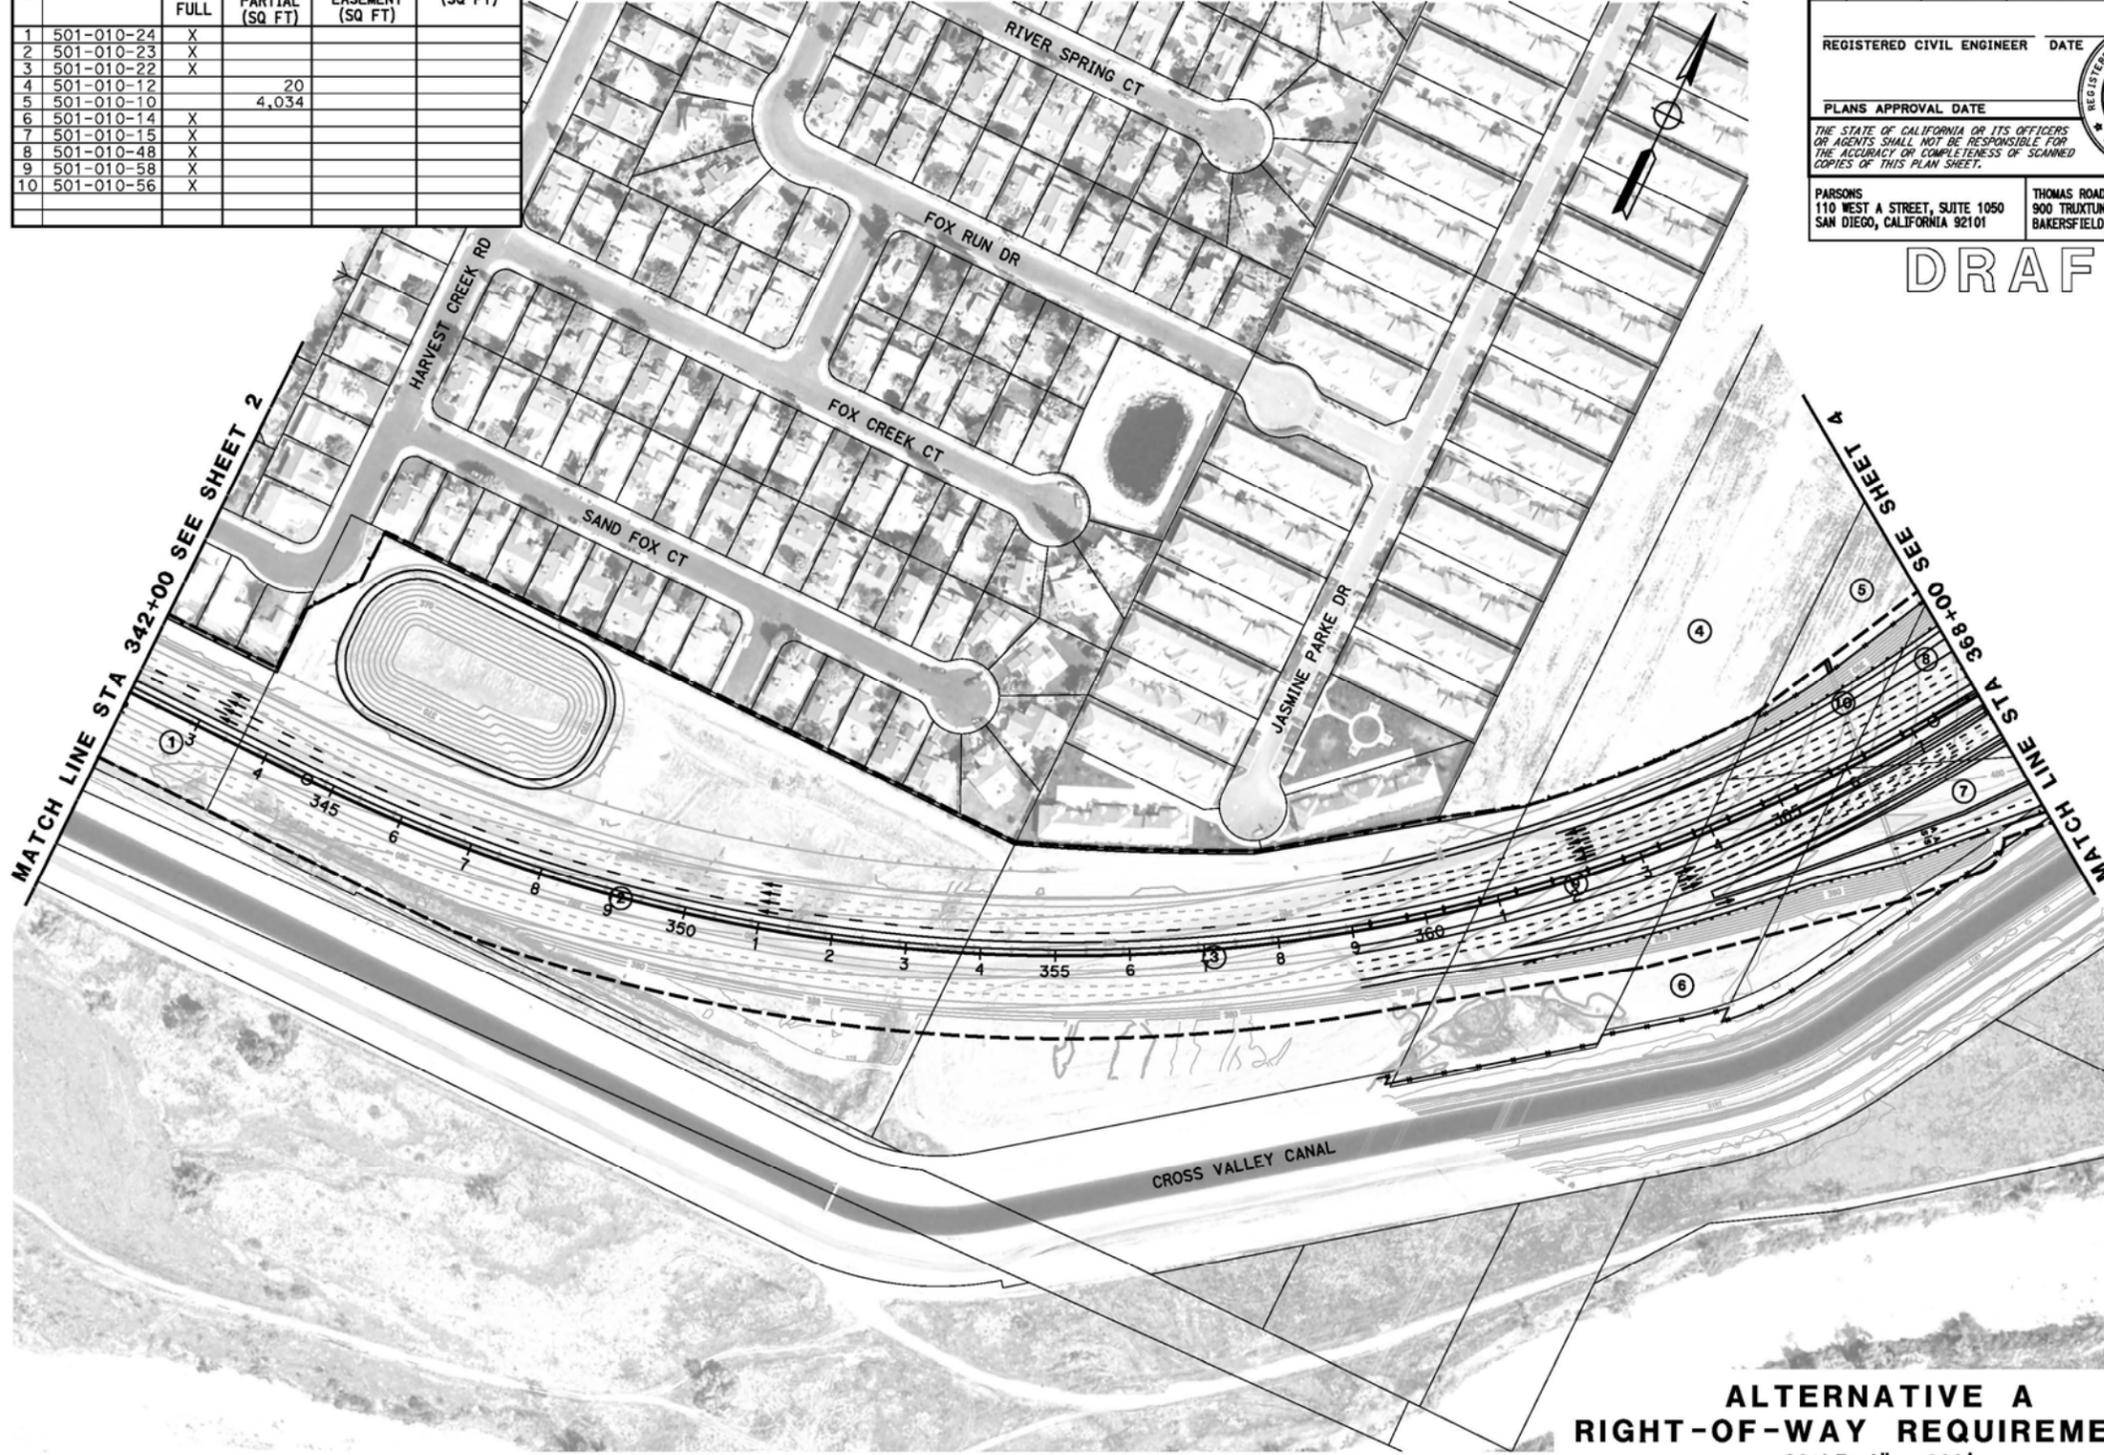

ALTERNATIVE A
RIGHT-OF-WAY REQUIREMENTS
SCALE: 1" = 200'


LAST REVISION: DATE PLOTTED => #DATE
06-25-12 TIME PLOTTED => #TIME

STATE OF CALIFORNIA - DEPARTMENT OF TRANSPORTATION
Caltrans

CONSULTANT FUNCTIONAL SUPERVISOR _____
CALCULATED/DESIGNED BY _____
CHECKED BY _____
REVISOR BY _____
DATE REVISED _____

STATE OF CALIFORNIA - DEPARTMENT OF TRANSPORTATION
Caltrans

RIGHT-OF-WAY REQUIREMENTS				
No.	APN	ACQUISITIONS		TCE (SQ FT)
		FULL	PARTIAL (SQ FT)	
1	501-010-07	X		
2	501-010-08	X		
3	501-010-10		4,034	
4	501-010-15	X		
5	501-010-16	X		
6	501-010-47	X		
7	501-010-48	X		
8	501-010-49	X		
9	502-010-01	X		
10	502-010-04	X		
11	502-010-05		128,934	
12	502-010-20	X		
13	502-010-41	X		
14	CV CANAL		1,835	

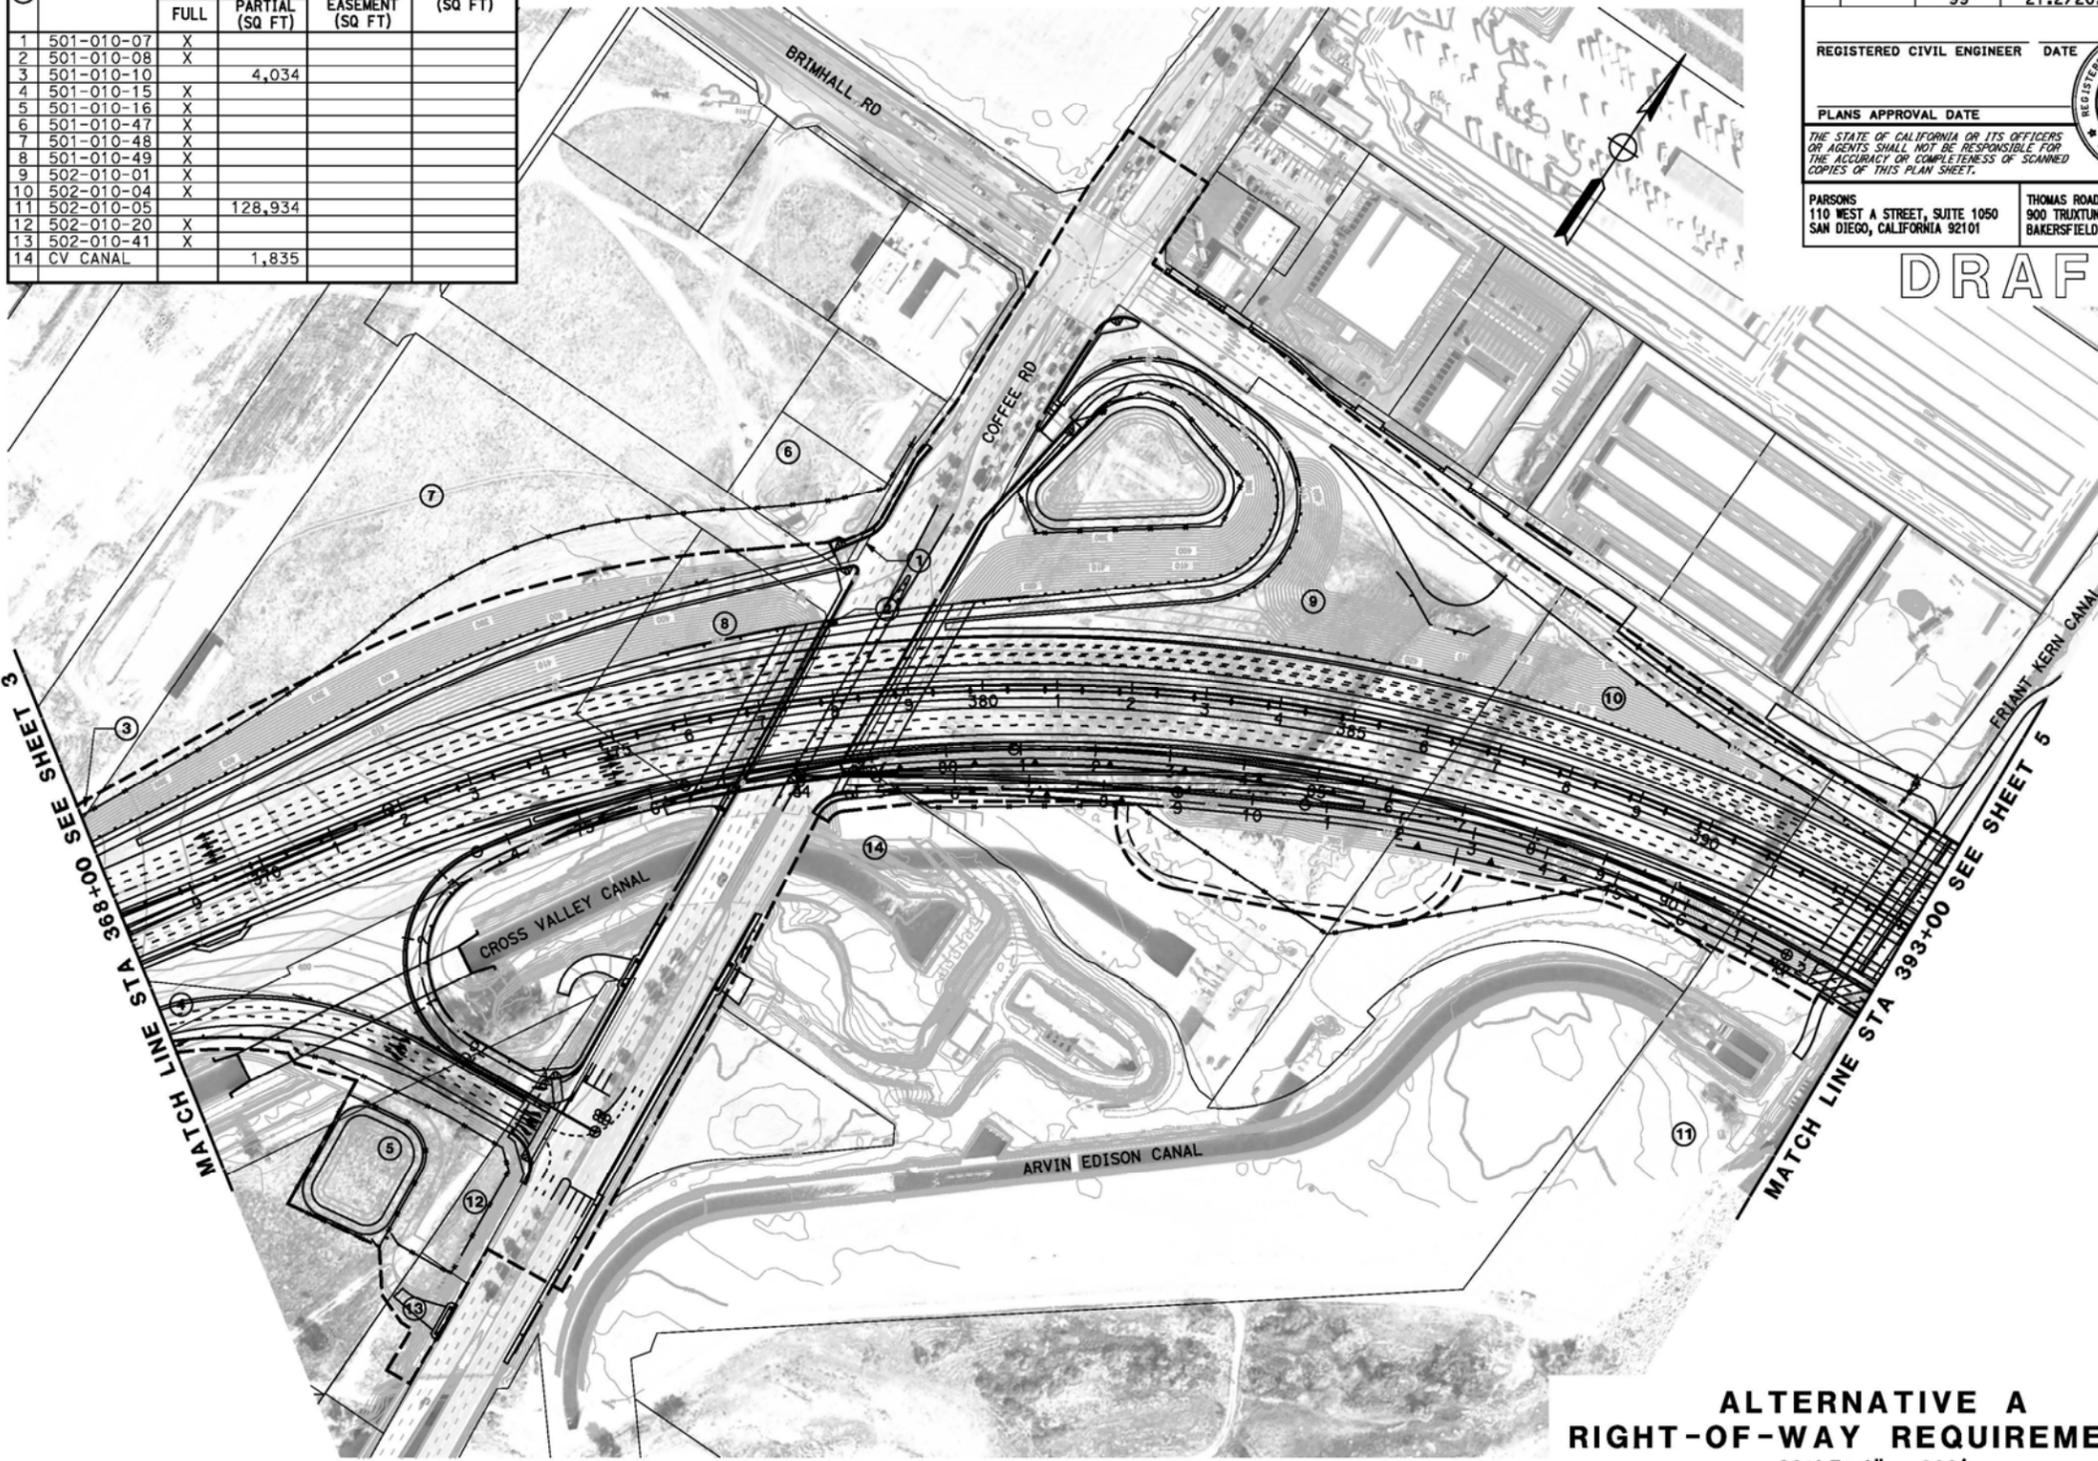

DIST	COUNTY	ROUTE	POST MILES TOTAL PROJECT	SHEET TOTAL No. SHEETS
06	Ker	58 99	T31.7/R55.6 21.2/26.2	4

REGISTERED CIVIL ENGINEER DATE _____

PLANS APPROVAL DATE _____

THE STATE OF CALIFORNIA OR ITS OFFICERS OR AGENTS SHALL NOT BE RESPONSIBLE FOR THE ACCURACY OR COMPLETENESS OF SCANNED COPIES OF THIS PLAN SHEET.

PARSONS
110 WEST A STREET, SUITE 1050
SAN DIEGO, CALIFORNIA 92101

THOMAS ROAD IMPROVEMENT PROGRAM
900 TRUKTUN AVENUE, SUITE 200
BAKERSFIELD, CALIFORNIA 93301

DRAFT

**ALTERNATIVE A
 RIGHT-OF-WAY REQUIREMENTS**
 SCALE: 1" = 200'

4

LAST REVISION: DATE PLOTTED => @DATE
 06-25-12 TIME PLOTTED => @TIME

STATE OF CALIFORNIA - DEPARTMENT OF TRANSPORTATION
Caltrans

RIGHT-OF-WAY REQUIREMENTS				
④	APN	ACQUISITIONS		TCE (SQ FT)
		FULL	PARTIAL (SQ FT)	
1	331-021-02		572,712	
2	C.O.B	X		
3	368-040-26	X		
4	502-010-46		12,956	
5	502-010-48	X		
6	502-010-12	X		
7	332-280-17		674	
8	C.O.B	X		
9	502-010-12	X		
10	C.O.B	X		
11	332-280-28		12,280	
12	502-010-12		19,596	

DIST	COUNTY	ROUTE	POST MILES TOTAL PROJECT	SHEET TOTAL SHEETS
06	Ker	58 99	T31.7/R55.6 21.2/26.2	6


REGISTERED CIVIL ENGINEER DATE _____
 PLANS APPROVAL DATE _____
 THE STATE OF CALIFORNIA OR ITS OFFICERS OR AGENTS SHALL NOT BE RESPONSIBLE FOR THE ACCURACY OR COMPLETENESS OF SCANNED COPIES OF THIS PLAN SHEET.

PARSONS
 110 WEST A STREET, SUITE 1050
 SAN DIEGO, CALIFORNIA 92101

THOMAS ROAD IMPROVEMENT PROGRAM
 900 TRUKTUN AVENUE, SUITE 200
 BAKERSFIELD, CALIFORNIA 93301



DRAFT

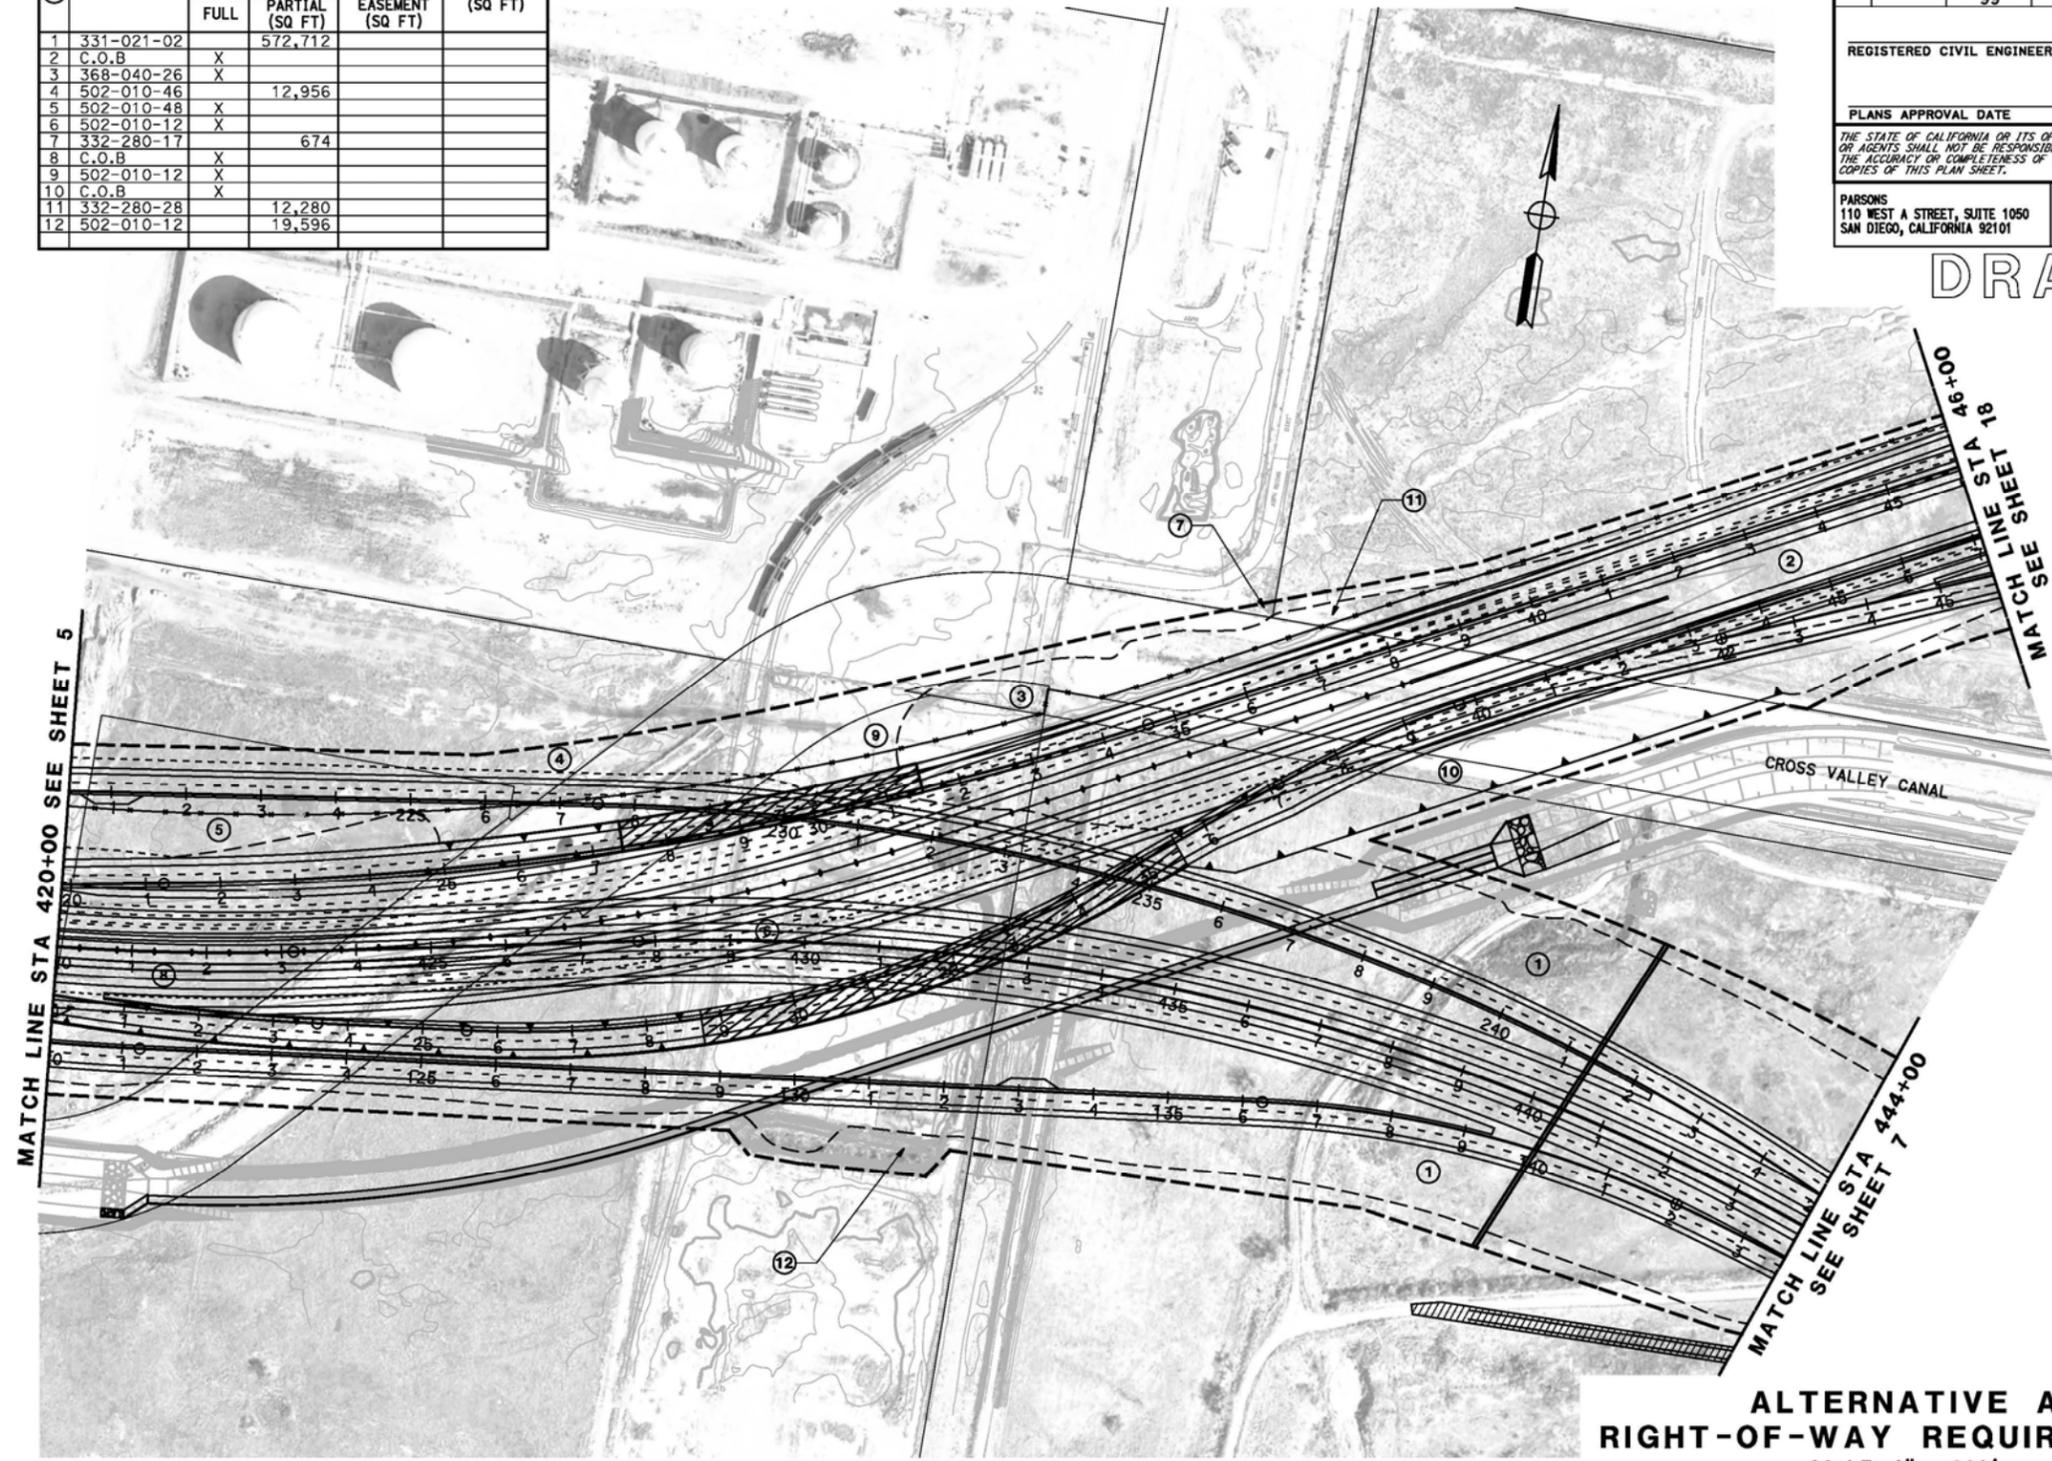

**ALTERNATIVE A
 RIGHT-OF-WAY REQUIREMENTS**
 SCALE: 1" = 200'

6

LAST REVISION: DATE PLOTTED => 06-25-12 TIME PLOTTED => 8:11 AM


STATE OF CALIFORNIA - DEPARTMENT OF TRANSPORTATION
Caltrans

RIGHT-OF-WAY REQUIREMENTS

⊕	APN	ACQUISITIONS		WALL EASEMENT (SQ FT)	TCE (SQ FT)
		FULL	PARTIAL (SQ FT)		
1	331-021-02		572,712		
2	331-021-09		50,919		
3	331-021-12		218,887		
4	331-021-14		57,322		
5	331-021-28		35,559		
6	331-023-20	X			
7	331-261-01	X			
8	331-261-02	X			
9	331-261-03	X			
10	331-261-04	X			
11	331-261-05	X			
12	331-261-06	X			
13	331-261-07	X			
14	331-261-08	X			
15	331-261-09	X			
16	331-261-10	X			
17	331-261-11	X			
18	331-261-12	X			
19	331-261-13	X			
20	331-261-14	X			
21	331-261-15	X			
22	331-261-16	X			

RIGHT-OF-WAY REQUIREMENTS

⊕	APN	ACQUISITIONS		WALL EASEMENT (SQ FT)	TCE (SQ FT)
		FULL	PARTIAL (SQ FT)		
23	331-261-17	X			
24	331-261-18	X			
25	331-261-19	X			
26	331-261-20	X			
27	331-261-21	X			
28	331-261-22	X			
29	331-262-01	X			
30	331-262-02	X			
31	NOT USED				
32	NOT USED				
33	NOT USED				
34	NOT USED				
35	331-262-51	X			
36	331-262-52	X			
37	331-262-53	X			
38	331-262-54	X			
39	331-262-55	X			
40	331-262-56	X			
41	331-262-57	X			
42	331-262-58	X			
43	331-340-05	X			

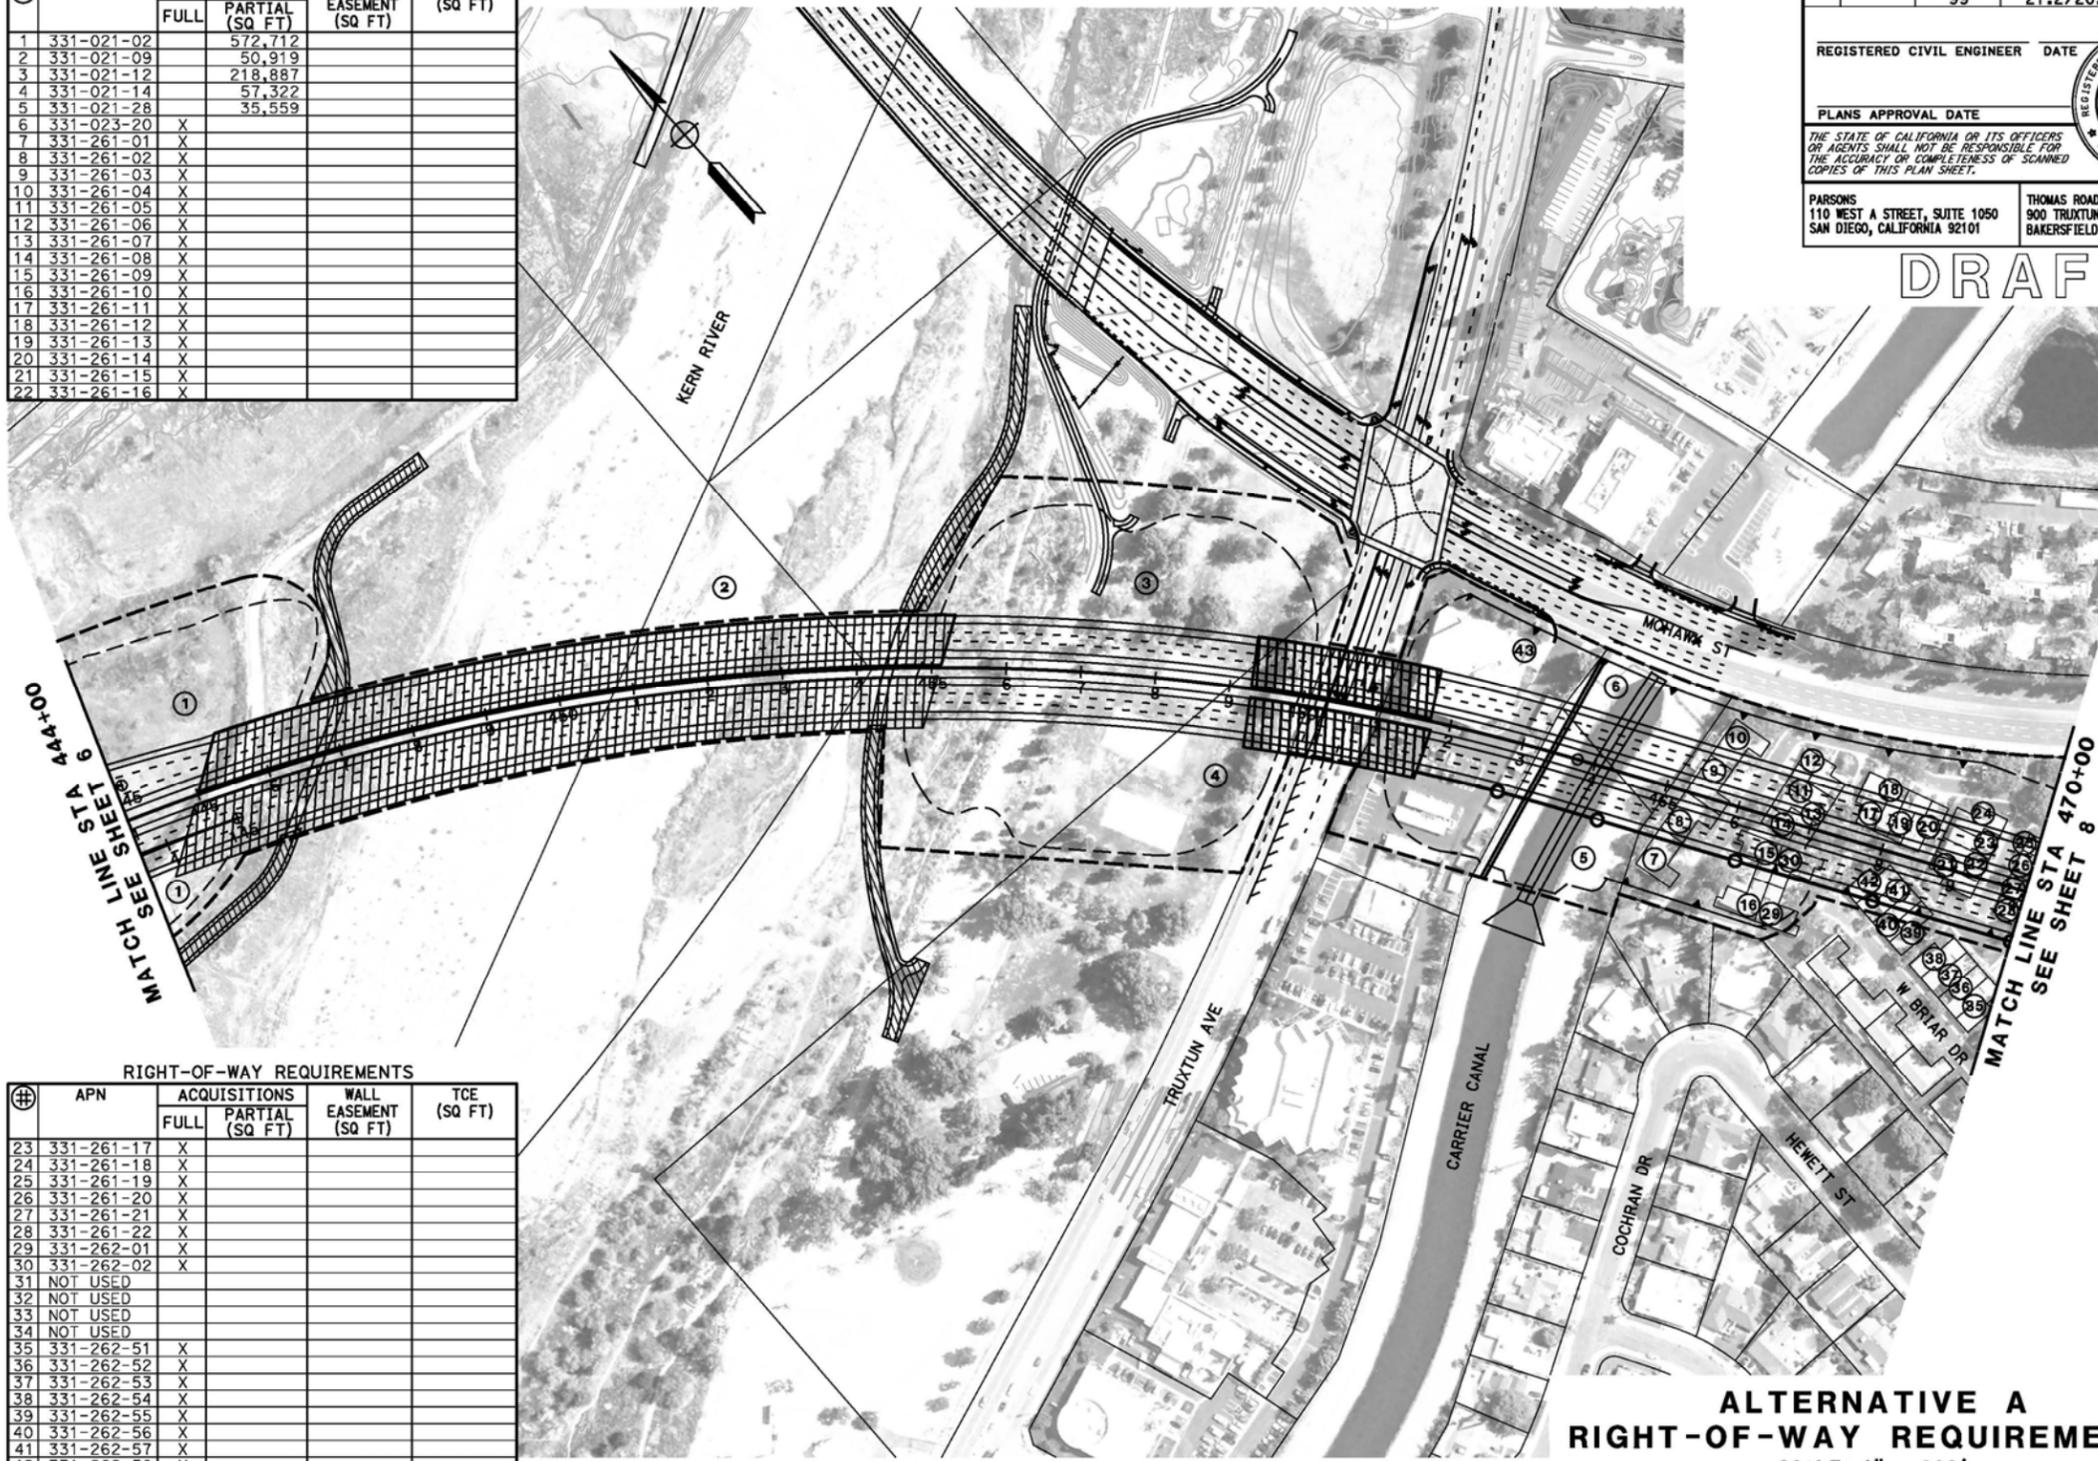

DIST	COUNTY	ROUTE	POST MILES TOTAL PROJECT	SHEET TOTAL No. SHEETS
06	Ker	58 99	T31.7/R55.6 21.2/26.2	

REGISTERED CIVIL ENGINEER DATE _____

PLANS APPROVAL DATE _____

THE STATE OF CALIFORNIA OR ITS OFFICERS OR AGENTS SHALL NOT BE RESPONSIBLE FOR THE ACCURACY OR COMPLETENESS OF SCANNED COPIES OF THIS PLAN SHEET.

PARSONS
110 WEST A STREET, SUITE 1050
SAN DIEGO, CALIFORNIA 92101

THOMAS ROAD IMPROVEMENT PROGRAM
900 TRUXTUN AVENUE, SUITE 200
BAKERSFIELD, CALIFORNIA 93301



DRAFT

**ALTERNATIVE A
 RIGHT-OF-WAY REQUIREMENTS**
 SCALE: 1" = 200'

LAST REVISION: DATE PLOTTED => 06-25-12 TIME PLOTTED => 8:15 AM

BORDER LAST REVISED 7/2/2010

USERNAME => @USER
 DGN FILE => @REQUEST

RELATIVE BORDER SCALE 15 IN INCHES

UNIT 0000

PROJECT NUMBER & PHASE

EA 06-48460

RIGHT-OF-WAY REQUIREMENTS				
⊕	APN	ACQUISITIONS		TCE (SQ FT)
		FULL	PARTIAL (SQ FT)	
1	149-033-01	X		
2	149-033-02	X		
3	149-033-03	X		
4	149-033-04	X		
5	149-033-05	X		
6	149-033-06	X		
7	149-033-12	X		
8	149-033-13	X		
9	149-033-14	X		
10	149-101-04	X		
11	149-101-05	X		
12	149-101-06	X		
13	149-101-07	X		
14	149-101-08	X		
15	149-101-09	X		
16	149-101-10	X		
17	149-101-11	X		
18	149-101-12	X		
19	149-101-17	X		
20	149-101-18	X		
21	149-101-19	X		
22	149-101-20	X		
23	149-101-21	X		
24	149-101-22	X		
25	149-101-23	X		
26	149-101-24	X		
27	149-101-25	X		
28	149-101-26	X		
29	149-102-04	X		
30	149-102-05	X		
31	149-102-06	X		
32	149-102-07	X		
33	149-102-08	X		
34	149-102-09	X		
35	149-102-10	X		
36	149-102-11	X		
37	149-102-12	X		

RIGHT-OF-WAY REQUIREMENTS				
⊕	APN	ACQUISITIONS		TCE (SQ FT)
		FULL	PARTIAL (SQ FT)	
38	149-102-13	X		
39	149-102-16	X		
40	149-102-17	X		
41	149-102-18	X		
42	149-102-19	X		
43	149-102-20	X		
44	149-102-21	X		
45	149-102-22	X		
46	149-102-23	X		
47	149-102-24	X		
48	149-120-04	X		
49	149-120-05	X		
50	149-120-06	X		
51	149-120-07	X		
52	149-120-08	X		
53	149-120-09	X		
54	149-120-10	X		
55	149-120-11	X		
56	149-120-12	X		
57	149-120-13	X		
58	149-120-14	X		
59	149-120-15	X		
60	149-120-16	X		
61	149-120-17	X		
62	149-120-18	X		
63	149-120-19	X		
64	149-120-20	X		
65	149-120-21	X		
66	149-141-02	X		
67	149-141-03	X		
68	149-141-04	X		
69	149-141-05	X		
70	149-141-06	X		
71	149-142-01	X		
72	149-142-03	X		
73	149-142-04	X		
74	149-142-05	X		

RIGHT-OF-WAY REQUIREMENTS				
⊕	APN	ACQUISITIONS		TCE (SQ FT)
		FULL	PARTIAL (SQ FT)	
75	149-142-06	X		
76	149-142-07	X		
77	149-142-08	X		
78	149-142-09	X		
79	149-142-10	X		
80	149-142-11	X		
81	149-142-12	X		
82	149-142-14	X		
83	149-142-16	X		
84	149-142-17	X		
85	149-142-18	X		
86	149-142-19	X		
87	149-170-04		35,614	
88	149-170-05		9,188	
89	NOT USED			
90	NOT USED			
91	149-221-10	X		
92	149-221-11	X		
93	149-221-12	X		
94	149-221-13	X		
95	149-221-15	X		
96	149-221-16		1,936	
97	149-221-21	X		
98	149-221-24	X		
99	149-221-26	X		4,227
100	149-221-27	X		
101	149-222-01	X		
102	149-222-12	X		

DIST	COUNTY	ROUTE	POST MILES TOTAL PROJECT	SHEET TOTAL No. SHEETS
06	Ker	58 99	T31.7/R55.6 21.2/26.2	10

REGISTERED CIVIL ENGINEER DATE _____


PLANS APPROVAL DATE _____

THE STATE OF CALIFORNIA OR ITS OFFICERS OR AGENTS SHALL NOT BE RESPONSIBLE FOR THE ACCURACY OR COMPLETENESS OF SCANNED COPIES OF THIS PLAN SHEET.

PARSONS
110 WEST A STREET, SUITE 1050
SAN DIEGO, CALIFORNIA 92101

THOMAS ROAD IMPROVEMENT PROGRAM
900 TRUKTUM AVENUE, SUITE 200
BAKERSFIELD, CALIFORNIA 93301

DRAFT

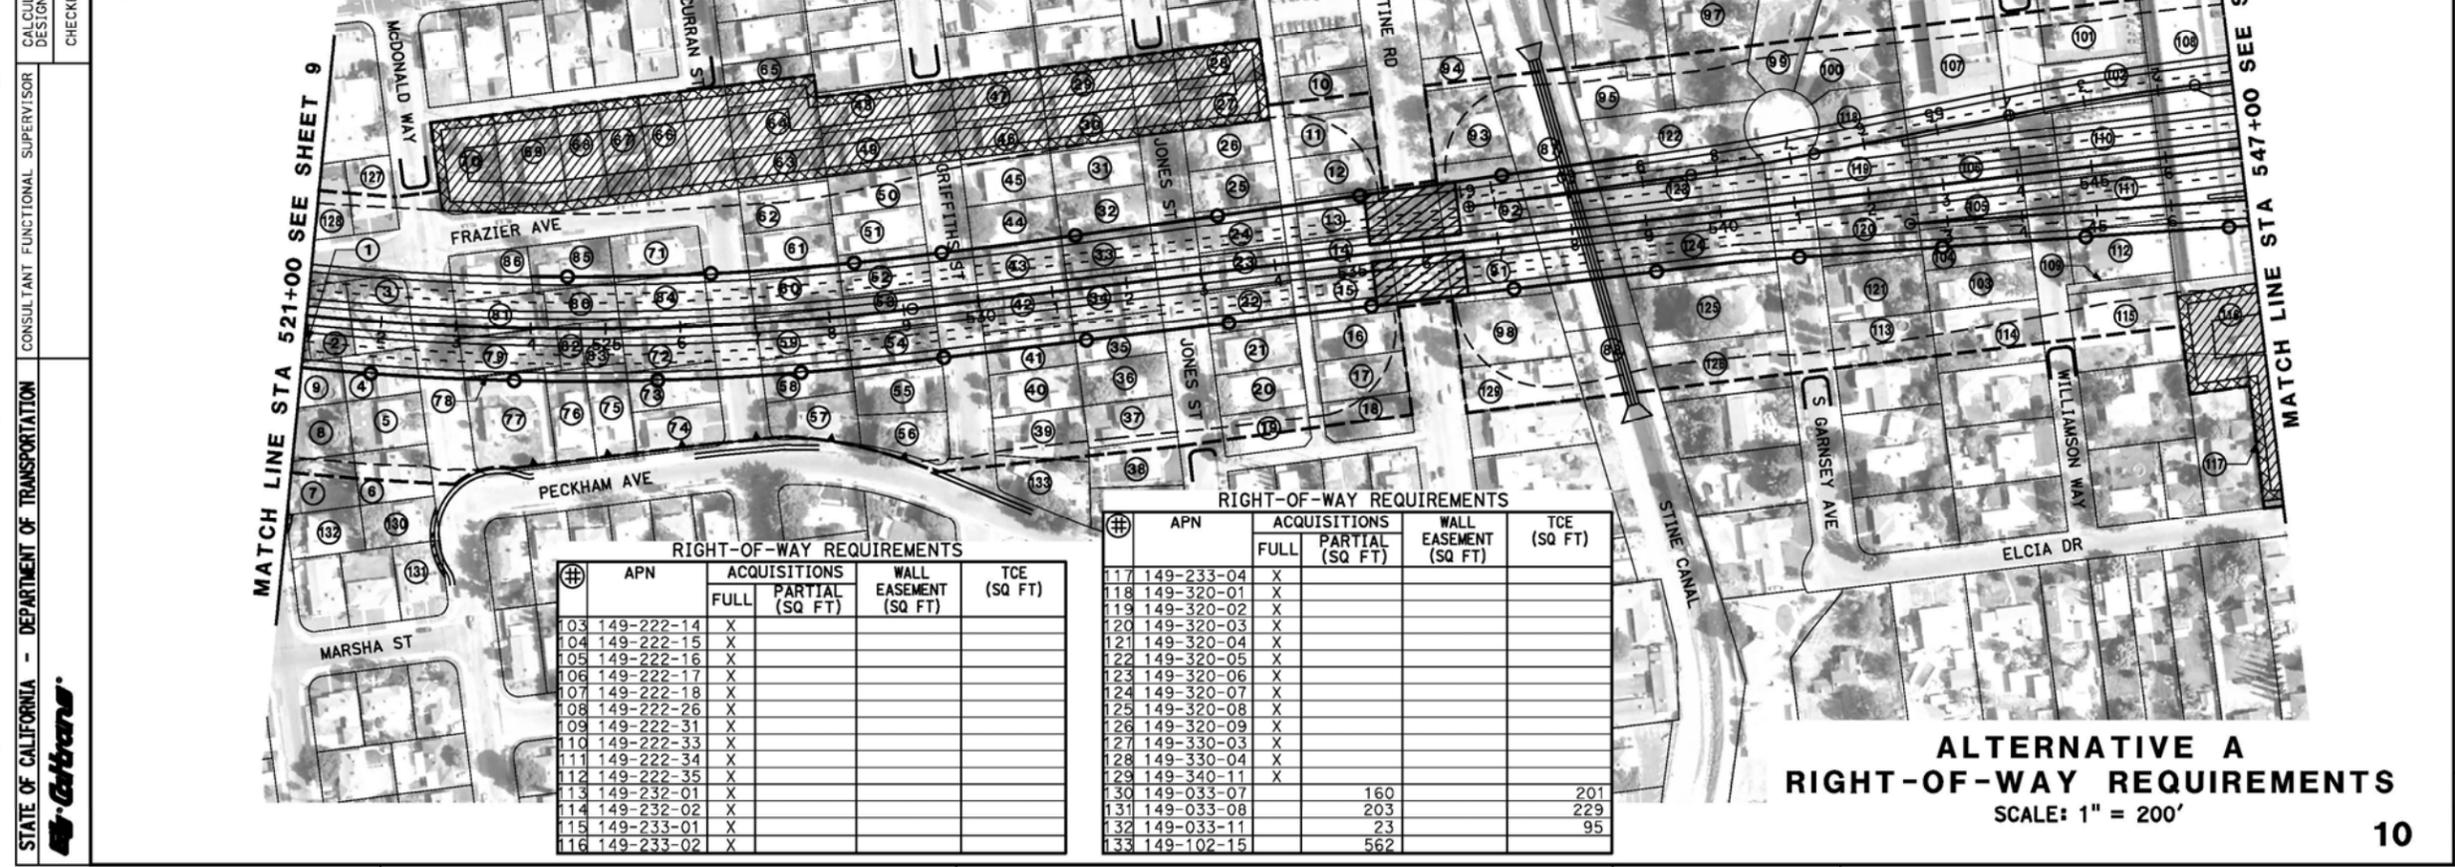

RIGHT-OF-WAY REQUIREMENTS				
⊕	APN	ACQUISITIONS		TCE (SQ FT)
		FULL	PARTIAL (SQ FT)	
103	149-222-14	X		
104	149-222-15	X		
105	149-222-16	X		
106	149-222-17	X		
107	149-222-18	X		
108	149-222-26	X		
109	149-222-31	X		
110	149-222-33	X		
111	149-222-34	X		
112	149-222-35	X		
113	149-232-01	X		
114	149-232-02	X		
115	149-233-01	X		
116	149-233-02	X		

RIGHT-OF-WAY REQUIREMENTS				
⊕	APN	ACQUISITIONS		TCE (SQ FT)
		FULL	PARTIAL (SQ FT)	
117	149-233-04	X		
118	149-320-01	X		
119	149-320-02	X		
120	149-320-03	X		
121	149-320-04	X		
122	149-320-05	X		
123	149-320-06	X		
124	149-320-07	X		
125	149-320-08	X		
126	149-320-09	X		
127	149-330-03	X		
128	149-330-04	X		
129	149-340-11	X		
130	149-033-07		160	201
131	149-033-08		203	229
132	149-033-11		23	95
133	149-102-15		562	

ALTERNATIVE A
RIGHT-OF-WAY REQUIREMENTS
SCALE: 1" = 200'


STATE OF CALIFORNIA - DEPARTMENT OF TRANSPORTATION
 CONSULTANT FUNCTIONAL SUPERVISOR
 CALCULATED/DESIGNED BY
 CHECKED BY
 REVISOR BY
 DATE REVISOR

RIGHT-OF-WAY REQUIREMENTS

#	APN	ACQUISITIONS		WALL EASEMENT (SQ FT)	TCE (SQ FT)
		FULL	PARTIAL (SQ FT)		
1	147-031-27	X			
2	147-032-27	X			
3	149-180-02	X			
4	149-180-03	X			
5	149-180-21	X			
6	149-180-24	X			
7	149-180-25	X			
8	149-190-17	X			
9	149-190-06	X			
10	149-190-08	X			
11	149-190-09	X			
12	149-190-10	X			
13	149-190-11	X			
14	149-190-16	X			
15	149-200-20	X			
16	149-200-21	X	13,459	2,034	9,304
17	149-190-18	X			
18	149-211-09	X			
19	149-211-10	X			

RIGHT-OF-WAY REQUIREMENTS

#	APN	ACQUISITIONS		WALL EASEMENT (SQ FT)	TCE (SQ FT)
		FULL	PARTIAL (SQ FT)		
35	147-032-13		1,385		389
36	147-031-35			520	520
37	147-031-28			498	498
38	147-031-08			498	498
39	149-222-38				1,234
40	147-032-25			830	832
41	147-026-14		1,001	497	498
42	147-026-16		1,399	458	439
43	147-032-06			532	540

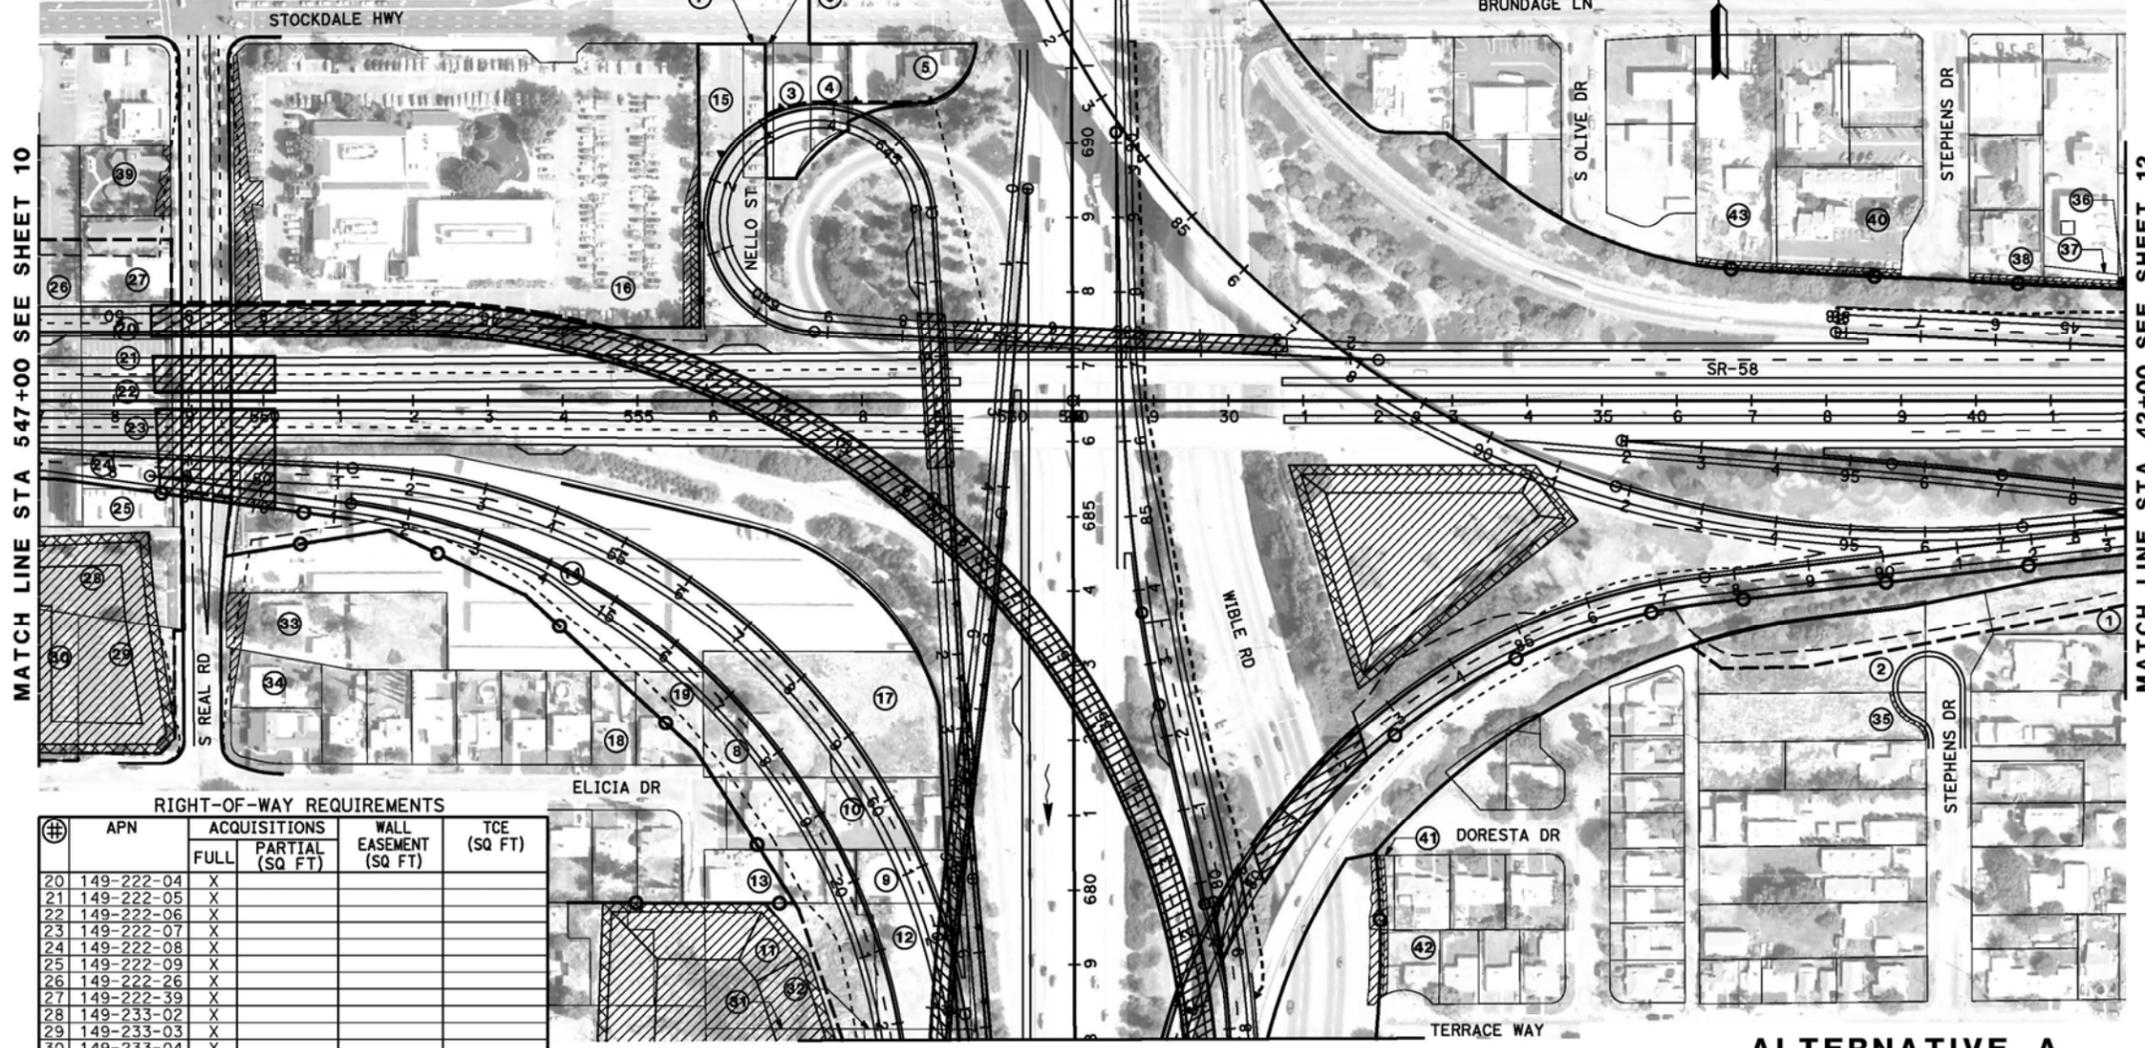

RIGHT-OF-WAY REQUIREMENTS

#	APN	ACQUISITIONS		WALL EASEMENT (SQ FT)	TCE (SQ FT)
		FULL	PARTIAL (SQ FT)		
20	149-222-04	X			
21	149-222-05	X			
22	149-222-06	X			
23	149-222-07	X			
24	149-222-08	X			
25	149-222-09	X			
26	149-222-26	X			
27	149-222-39	X			
28	149-233-02	X			
29	149-233-03	X			
30	149-233-04	X			
31	149-240-18	X			
32	149-240-19	X			
33	149-200-05				1,857
34	149-211-01				539

DIST	COUNTY	ROUTE	POST MILES TOTAL PROJECT	SHEET TOTAL No. SHEETS
06	Ker	58 99	T31.7/R55.6 21.2/26.2	11

REGISTERED CIVIL ENGINEER DATE

PLANS APPROVAL DATE

THE STATE OF CALIFORNIA OR ITS OFFICERS OR AGENTS SHALL NOT BE RESPONSIBLE FOR THE ACCURACY OR COMPLETENESS OF SCANNED COPIES OF THIS PLAN SHEET.

PARSONS
110 WEST A STREET, SUITE 1050
SAN DIEGO, CALIFORNIA 92101

THOMAS ROAD IMPROVEMENT PROGRAM
900 TRUKTUM AVENUE, SUITE 200
BAKERSFIELD, CALIFORNIA 93301

DRAFT

**ALTERNATIVE A
 RIGHT-OF-WAY REQUIREMENTS**
 SCALE: 1" = 200'

STATE OF CALIFORNIA - DEPARTMENT OF TRANSPORTATION
CH2M HILL

BORDER LAST REVISED 7/2/2010

USERNAME => @USER
 DGN FILE => @REQUEST


RELATIVE BORDER SCALE
 IS IN INCHES

UNIT 0000

PROJECT NUMBER & PHASE

EA 06-48460

RIGHT-OF-WAY REQUIREMENTS				
APN	ACQUISITIONS		WALL EASEMENT (SQ FT)	TCE (SQ FT)
	FULL	PARTIAL (SQ FT)		
1 147-031-27		8,532		
2 147-440-05			308	342
3 147-031-35			520	520
4 147-041-05			648	648
5 147-440-23			208	231
6 147-072-15				291
7 147-460-21			2,256	2,256
8 147-071-10			685	683
9 147-071-04				2
10 147-080-14			578	578
11 147-092-11			338	375
12 147-092-10			331	368
13 147-092-13			345	384
14 147-092-12			423	482
15 147-210-01			536	250
16 147-210-02			165	183
17 147-210-03			334	371
18 147-210-04			340	377
19 147-210-05			337	374
20 147-210-06			326	363

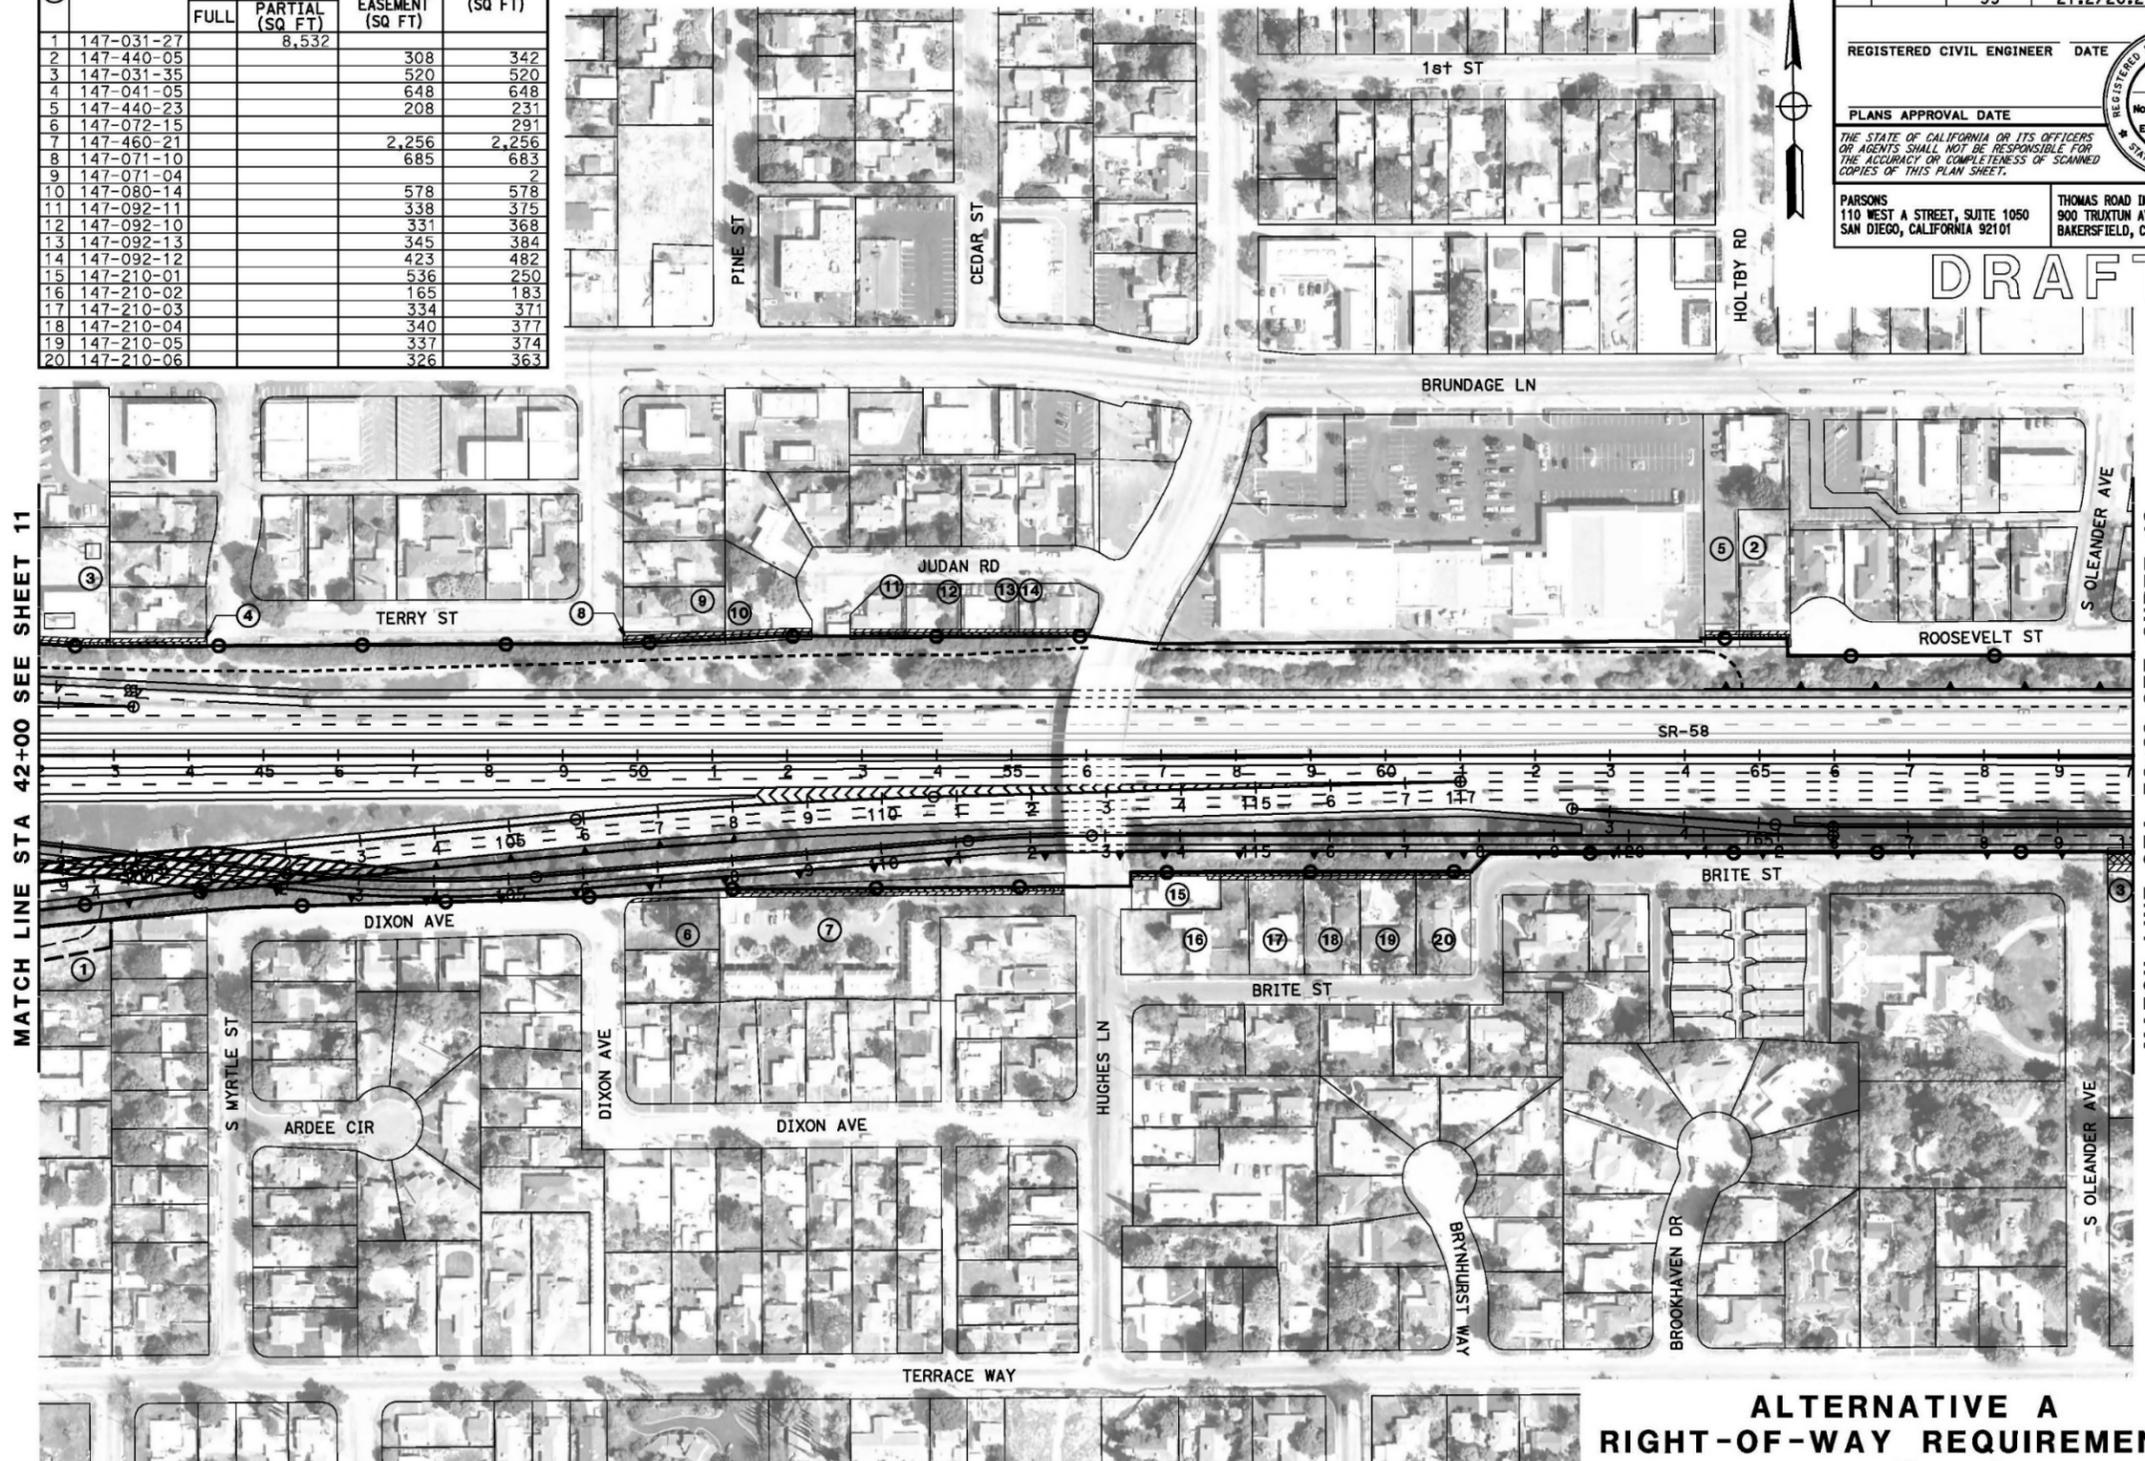

**ALTERNATIVE A
 RIGHT-OF-WAY REQUIREMENTS**
 SCALE: 1" = 200'

DIST	COUNTY	ROUTE	POST MILES TOTAL PROJECT	SHEET TOTAL No. SHEETS
06	Ker	58 99	T31.7/R55.6 21.2/26.2	12

REGISTERED CIVIL ENGINEER DATE _____
 PLANS APPROVAL DATE _____
 THE STATE OF CALIFORNIA OR ITS OFFICERS OR AGENTS SHALL NOT BE RESPONSIBLE FOR THE ACCURACY OR COMPLETENESS OF SCANNED COPIES OF THIS PLAN SHEET.

PARSONS
 110 WEST A STREET, SUITE 1050
 SAN DIEGO, CALIFORNIA 92101

THOMAS ROAD IMPROVEMENT PROGRAM
 900 TRUKTUN AVENUE, SUITE 200
 BAKERSFIELD, CALIFORNIA 93301



DRAFT

LAST REVISION: DATE PLOTTED => #DATE
 05-30-12 TIME PLOTTED => #TIME

RIGHT-OF-WAY REQUIREMENTS				
APN	ACQUISITIONS		WALL EASEMENT (SQ FT)	TCE (SQ FT)
	FULL	PARTIAL (SQ FT)		
1 011-111-09	X			
2 011-111-10	X			
3 011-111-11	X			
4 011-111-26	X			
5 011-111-27	X			
6 011-111-28	X			
7 011-111-37	X			
8 NOT USED				
9 147-280-01			4,210	3,837
10 147-290-11			534	534
11 147-290-02			279	279
12 011-101-09		407		252
13 011-122-18		214		131
14 011-122-17		512		302
15 011-122-16		1,016		293
16 011-122-15		358		307
17 011-122-14		209		236
18 011-122-13		115		29
19 011-101-08		332		245
20 011-101-10		799		328
21 147-310-23			1,743	1,939

DIST	COUNTY	ROUTE	POST MILES TOTAL PROJECT	SHEET TOTAL SHEETS
06	Ker	58 99	T31.7/R55.6 21.2/26.2	13

REGISTERED CIVIL ENGINEER DATE _____

PLANS APPROVAL DATE _____

THE STATE OF CALIFORNIA OR ITS OFFICERS OR AGENTS SHALL NOT BE RESPONSIBLE FOR THE ACCURACY OR COMPLETENESS OF SCANNED COPIES OF THIS PLAN SHEET.


PARSONS
110 WEST A STREET, SUITE 1050
SAN DIEGO, CALIFORNIA 92101

THOMAS ROAD IMPROVEMENT PROGRAM
900 TRUKTUN AVENUE, SUITE 200
BAKERSFIELD, CALIFORNIA 93301




DRAFT

STATE OF CALIFORNIA - DEPARTMENT OF TRANSPORTATION
 CONSULTANT FUNCTIONAL SUPERVISOR
 CALCULATED/DESIGNED BY
 CHECKED BY
 REVISOR
 DATE REVISOR

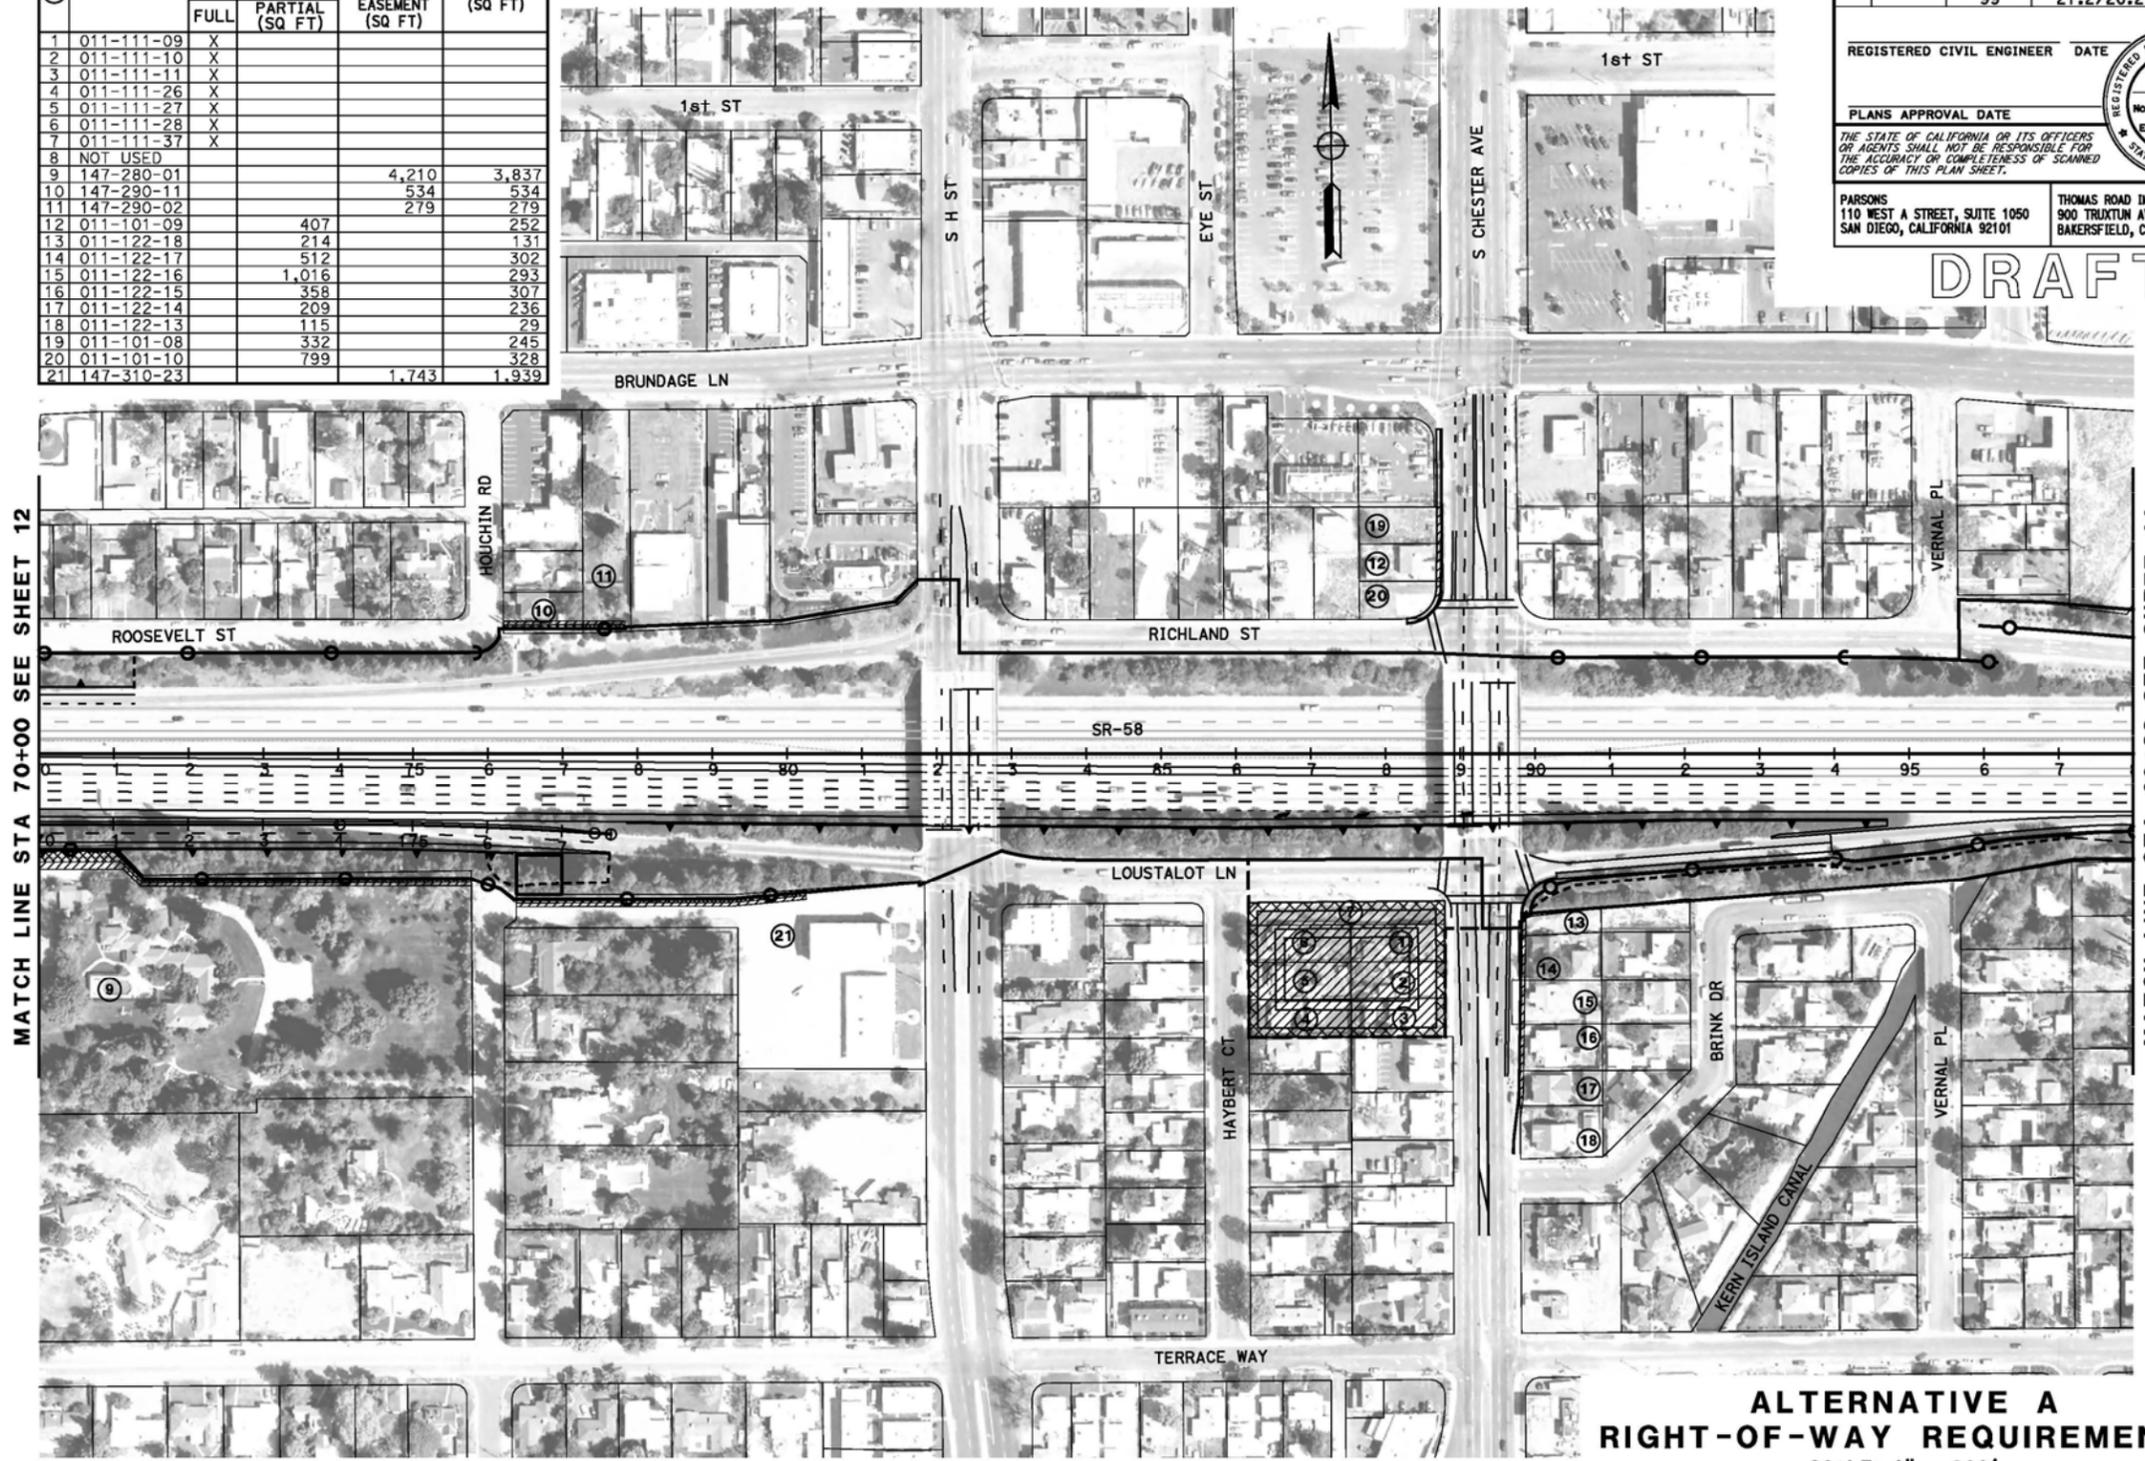

ALTERNATIVE A
 RIGHT-OF-WAY REQUIREMENTS
 SCALE: 1" = 200'

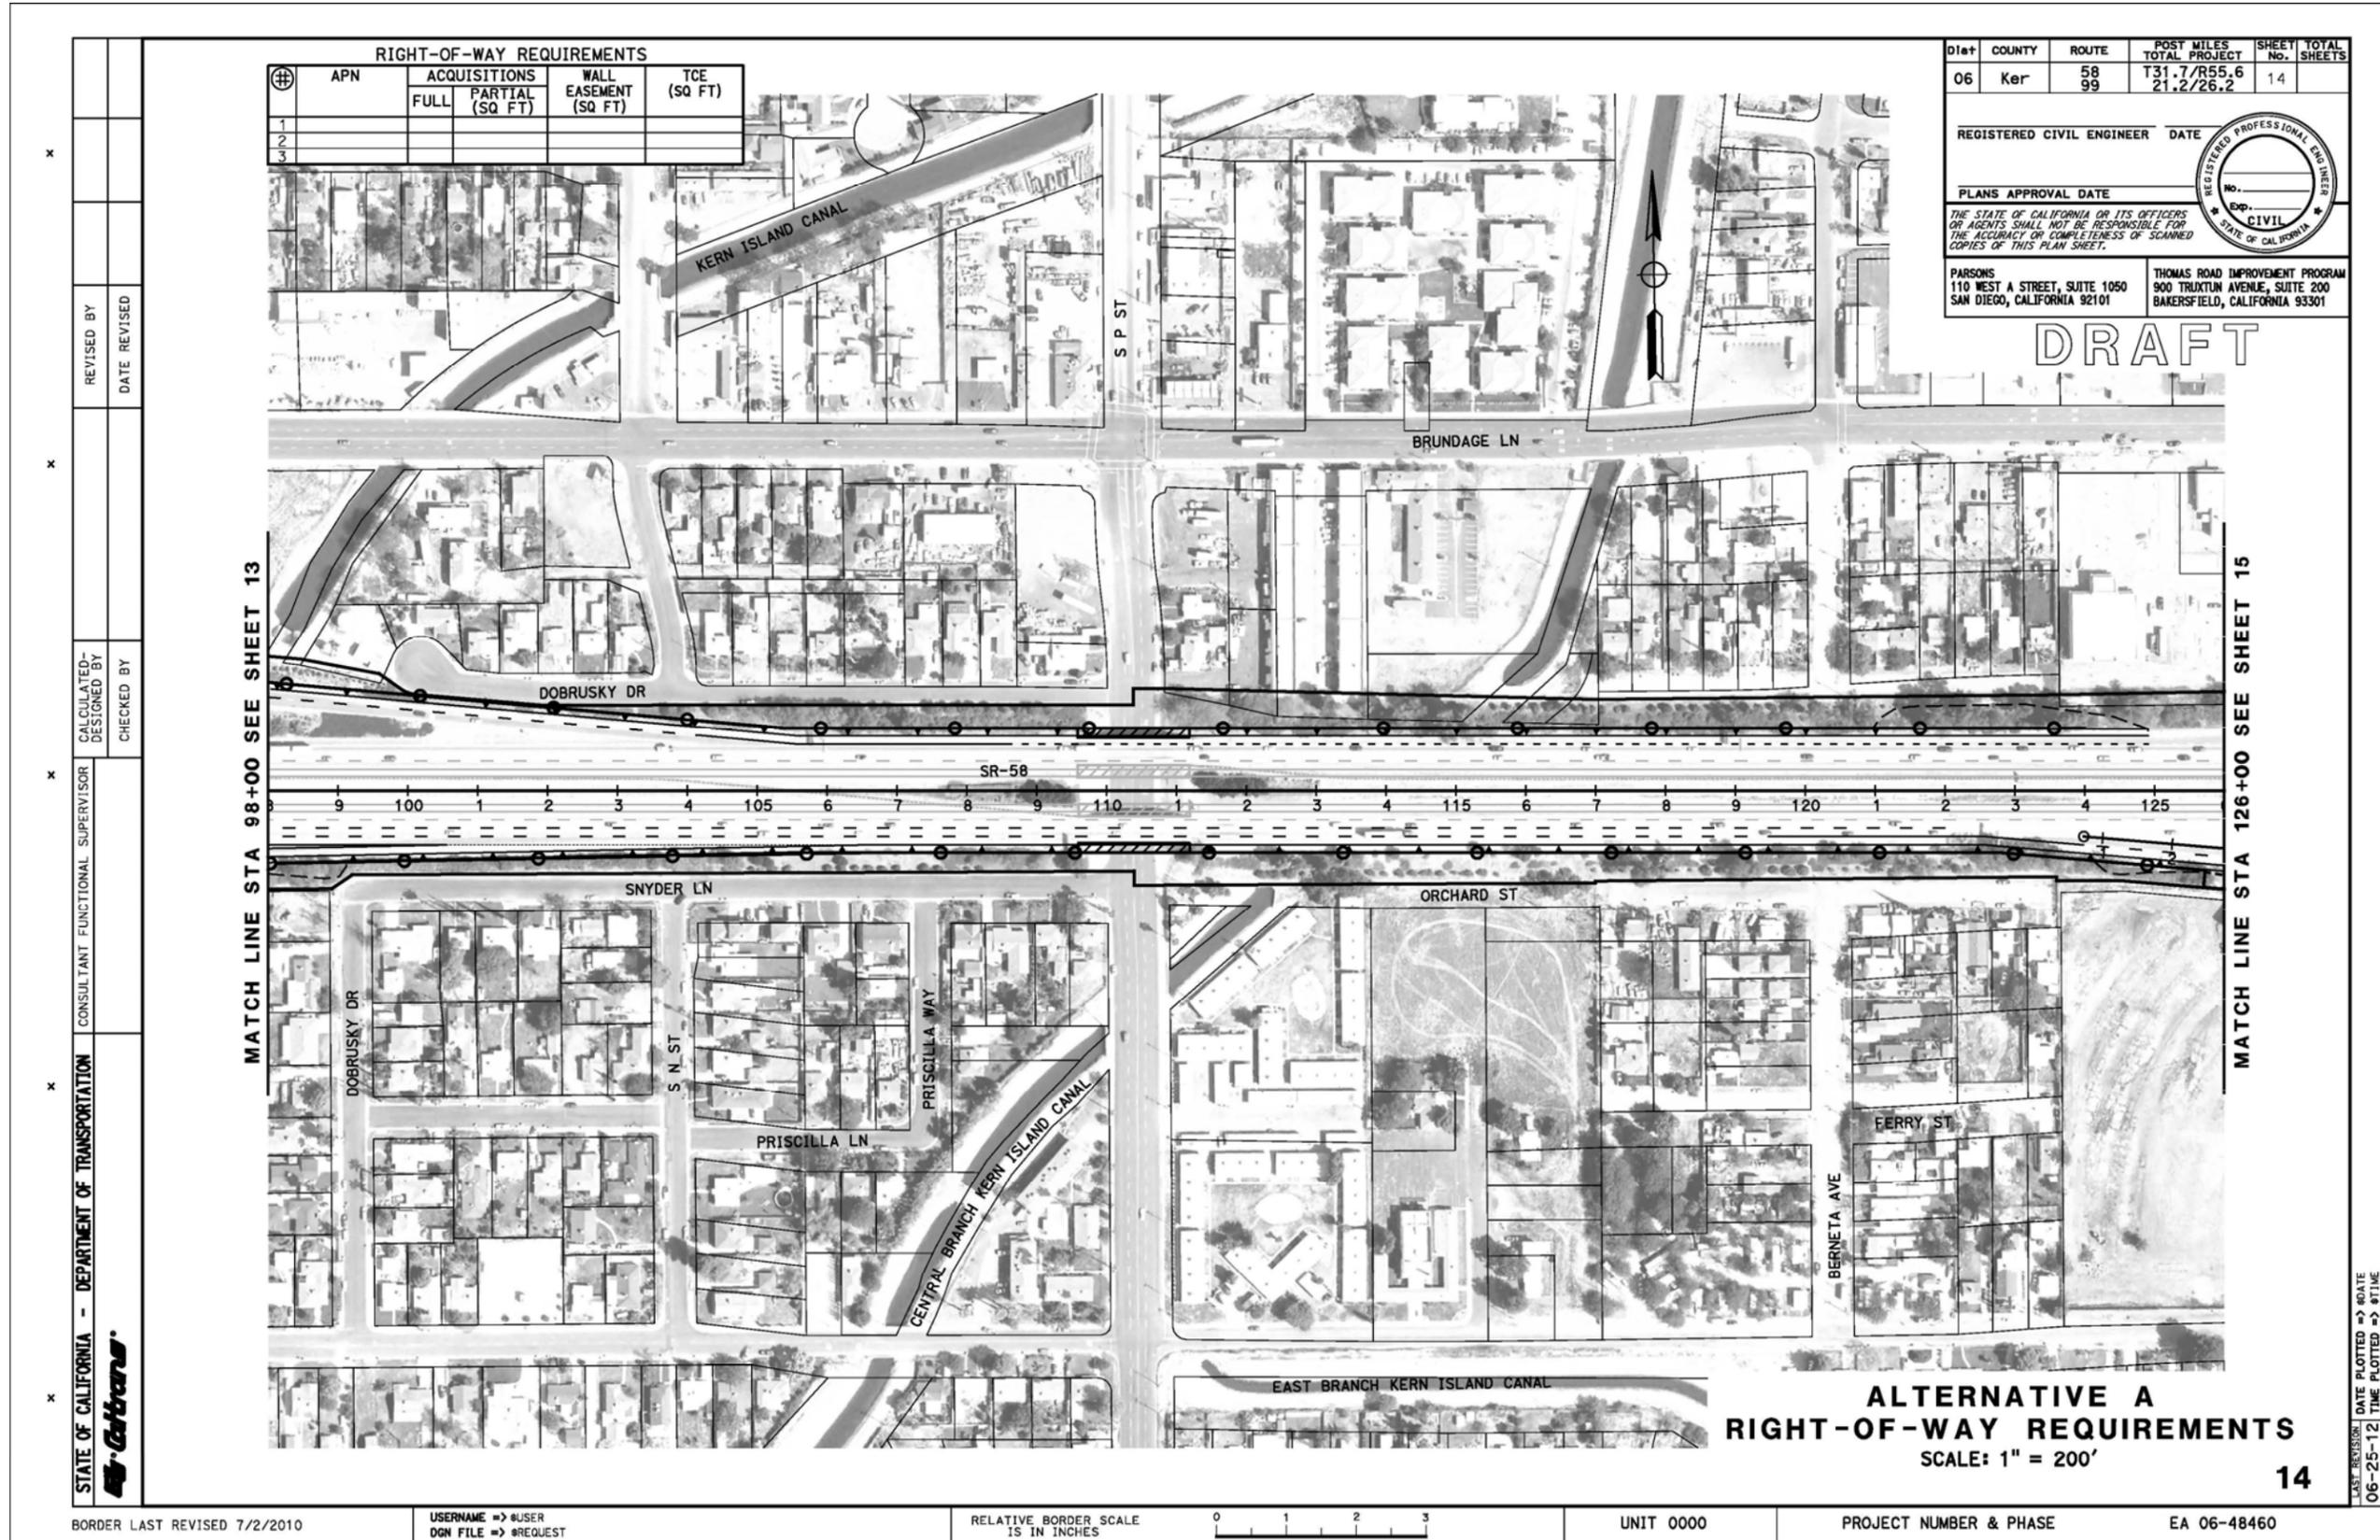

RIGHT-OF-WAY REQUIREMENTS				
APN	ACQUISITIONS		WALL EASEMENT (SQ FT)	TCE (SQ FT)
	FULL	PARTIAL (SQ FT)		
1				
2				
3				

DIST	COUNTY	ROUTE	POST MILES TOTAL PROJECT	SHEET TOTAL No. SHEETS
06	Ker	58 99	T31.7/R55.6 21.2/26.2	14

REGISTERED CIVIL ENGINEER DATE _____

PLANS APPROVAL DATE _____

THE STATE OF CALIFORNIA OR ITS OFFICERS OR AGENTS SHALL NOT BE RESPONSIBLE FOR THE ACCURACY OR COMPLETENESS OF SCANNED COPIES OF THIS PLAN SHEET.

PARSONS
110 WEST A STREET, SUITE 1050
SAN DIEGO, CALIFORNIA 92101

THOMAS ROAD IMPROVEMENT PROGRAM
900 TRUKTUM AVENUE, SUITE 200
BAKERSFIELD, CALIFORNIA 93301



DRAFT

STATE OF CALIFORNIA - DEPARTMENT OF TRANSPORTATION

Caltrans

CONSULTANT FUNCTIONAL SUPERVISOR

CHECKED BY

DESIGNED BY

REVISOR

DATE REVISOR


MATCH LINE STA 98+00 SEE SHEET 13

MATCH LINE STA 126+00 SEE SHEET 15

ALTERNATIVE A
RIGHT-OF-WAY REQUIREMENTS
SCALE: 1" = 200'

14

LAST REVISION: DATE PLOTTED => 06-25-12 TIME PLOTTED => 8:11 AM

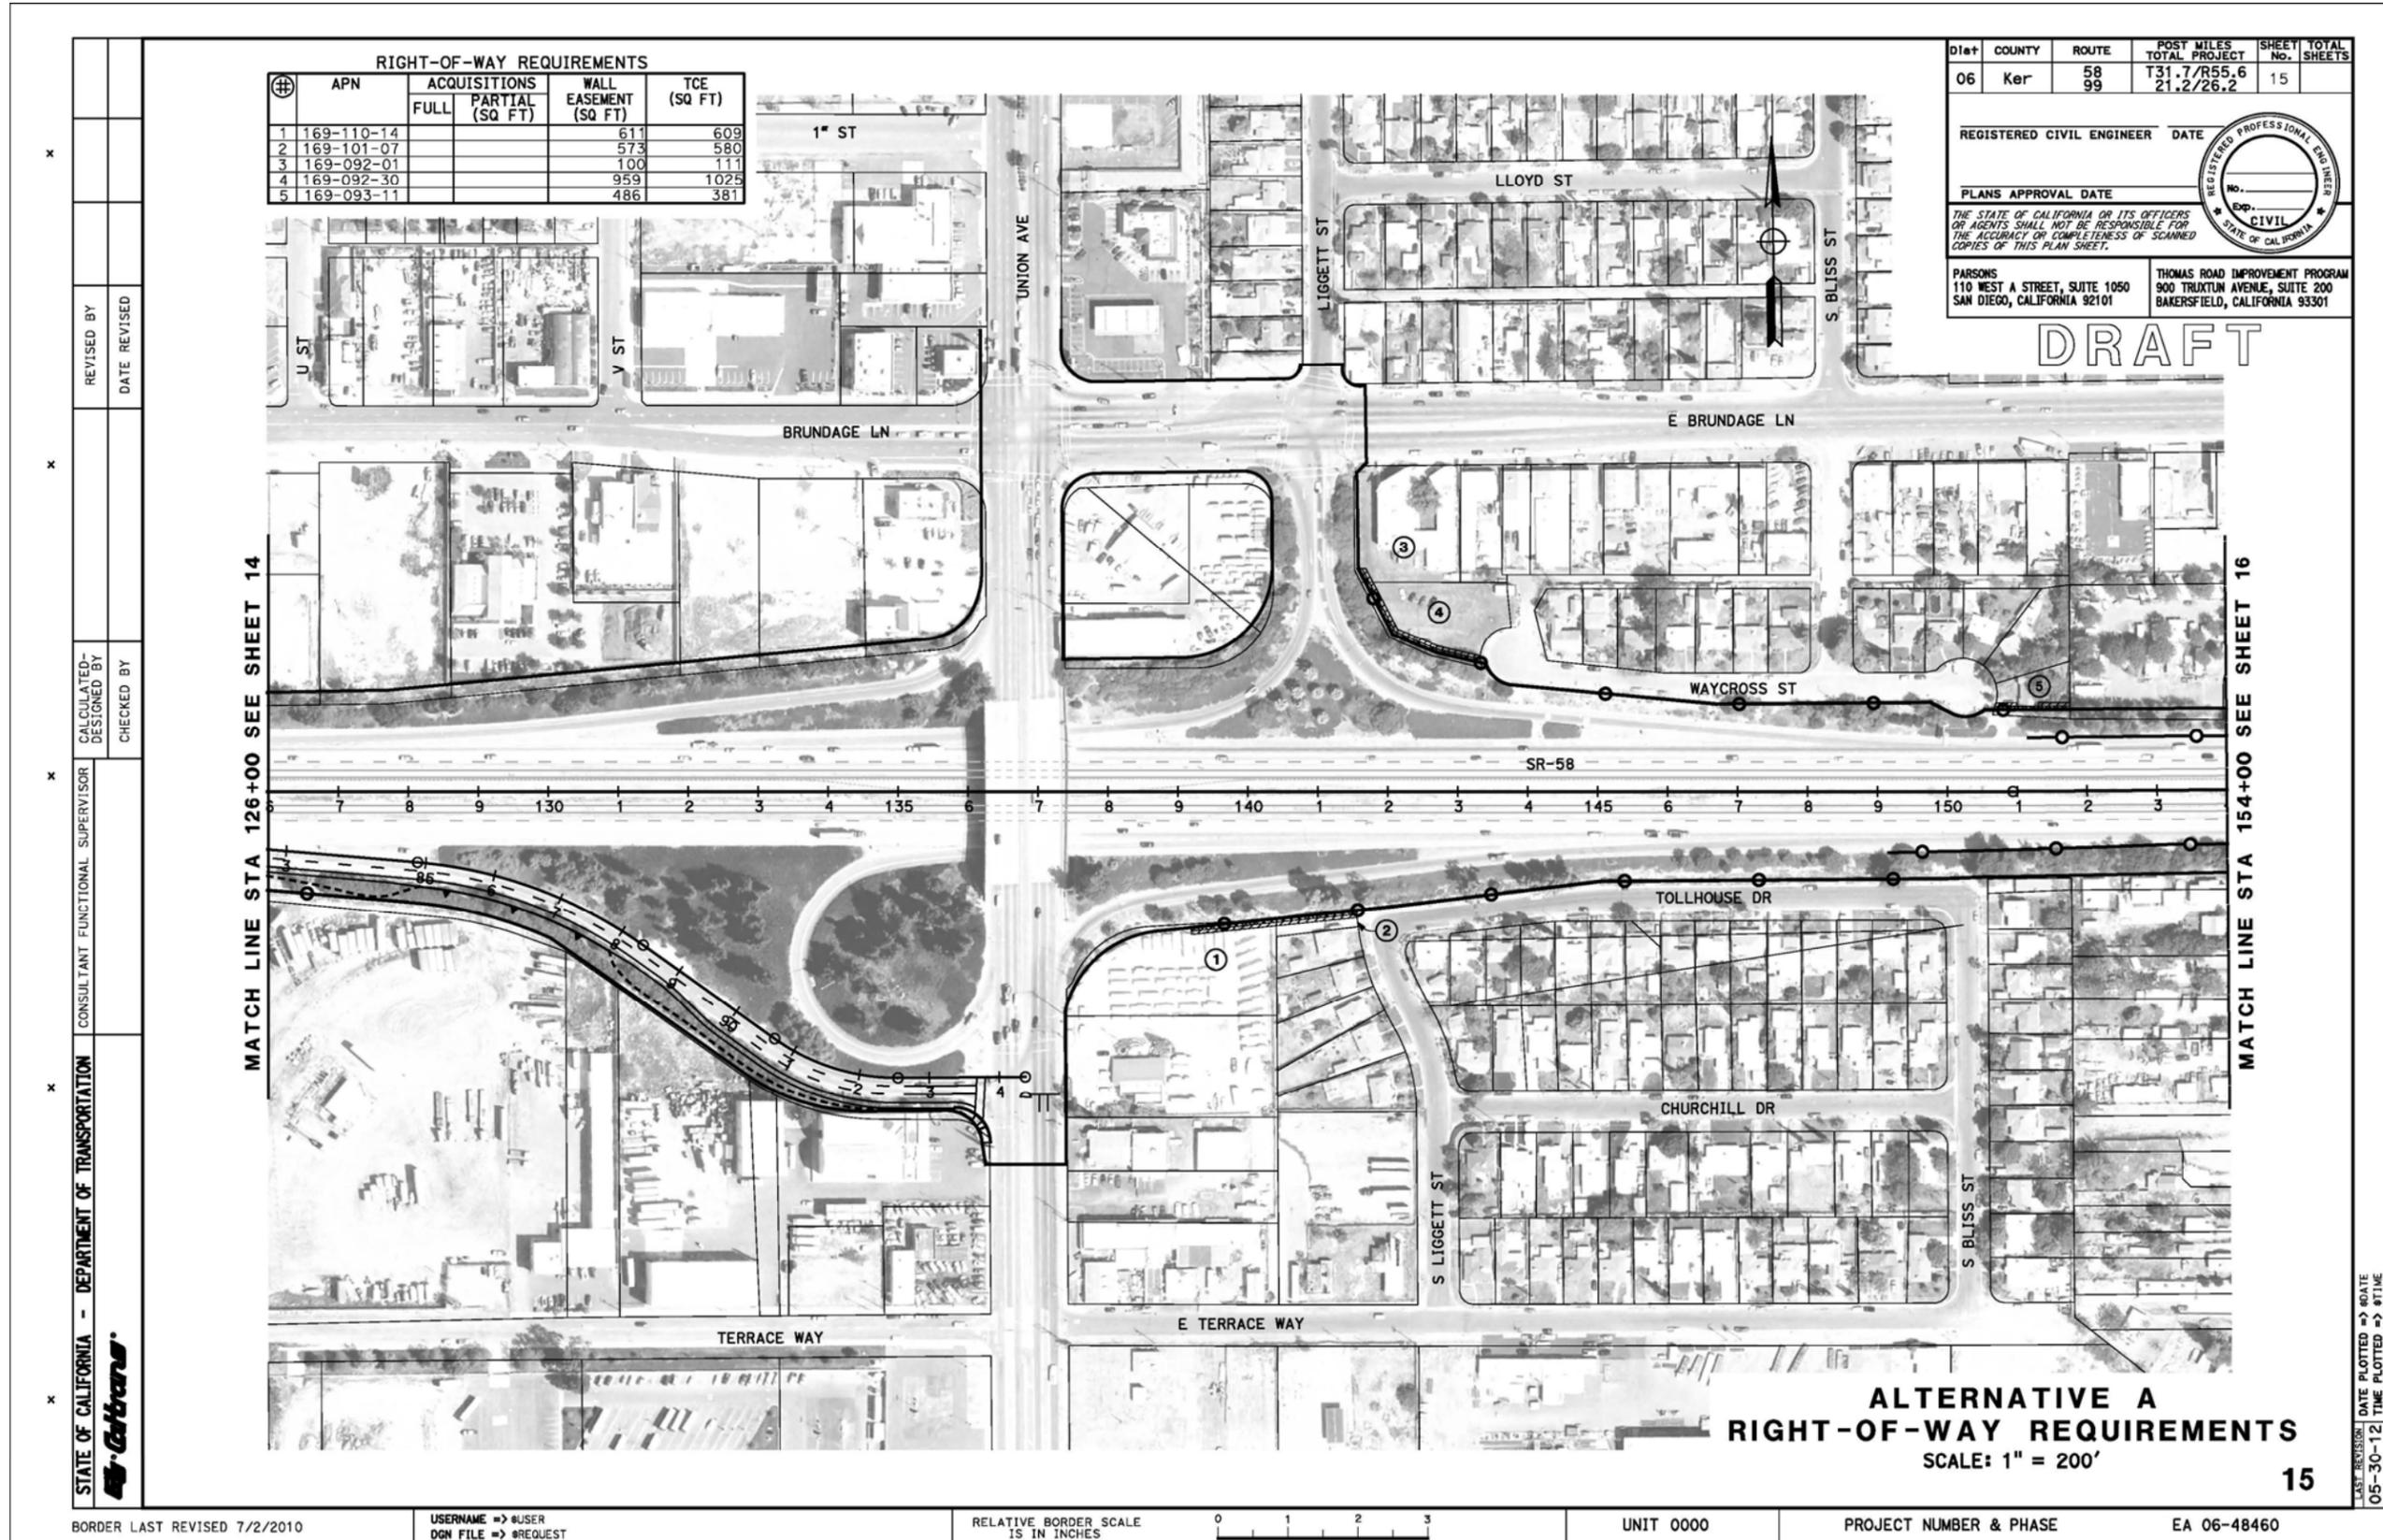


BORDER LAST REVISED 7/2/2010


USERNAME => @USER
DGN FILE => @REQUEST


RELATIVE BORDER SCALE 15 IN INCHES


UNIT 0000


PROJECT NUMBER & PHASE EA 06-48460

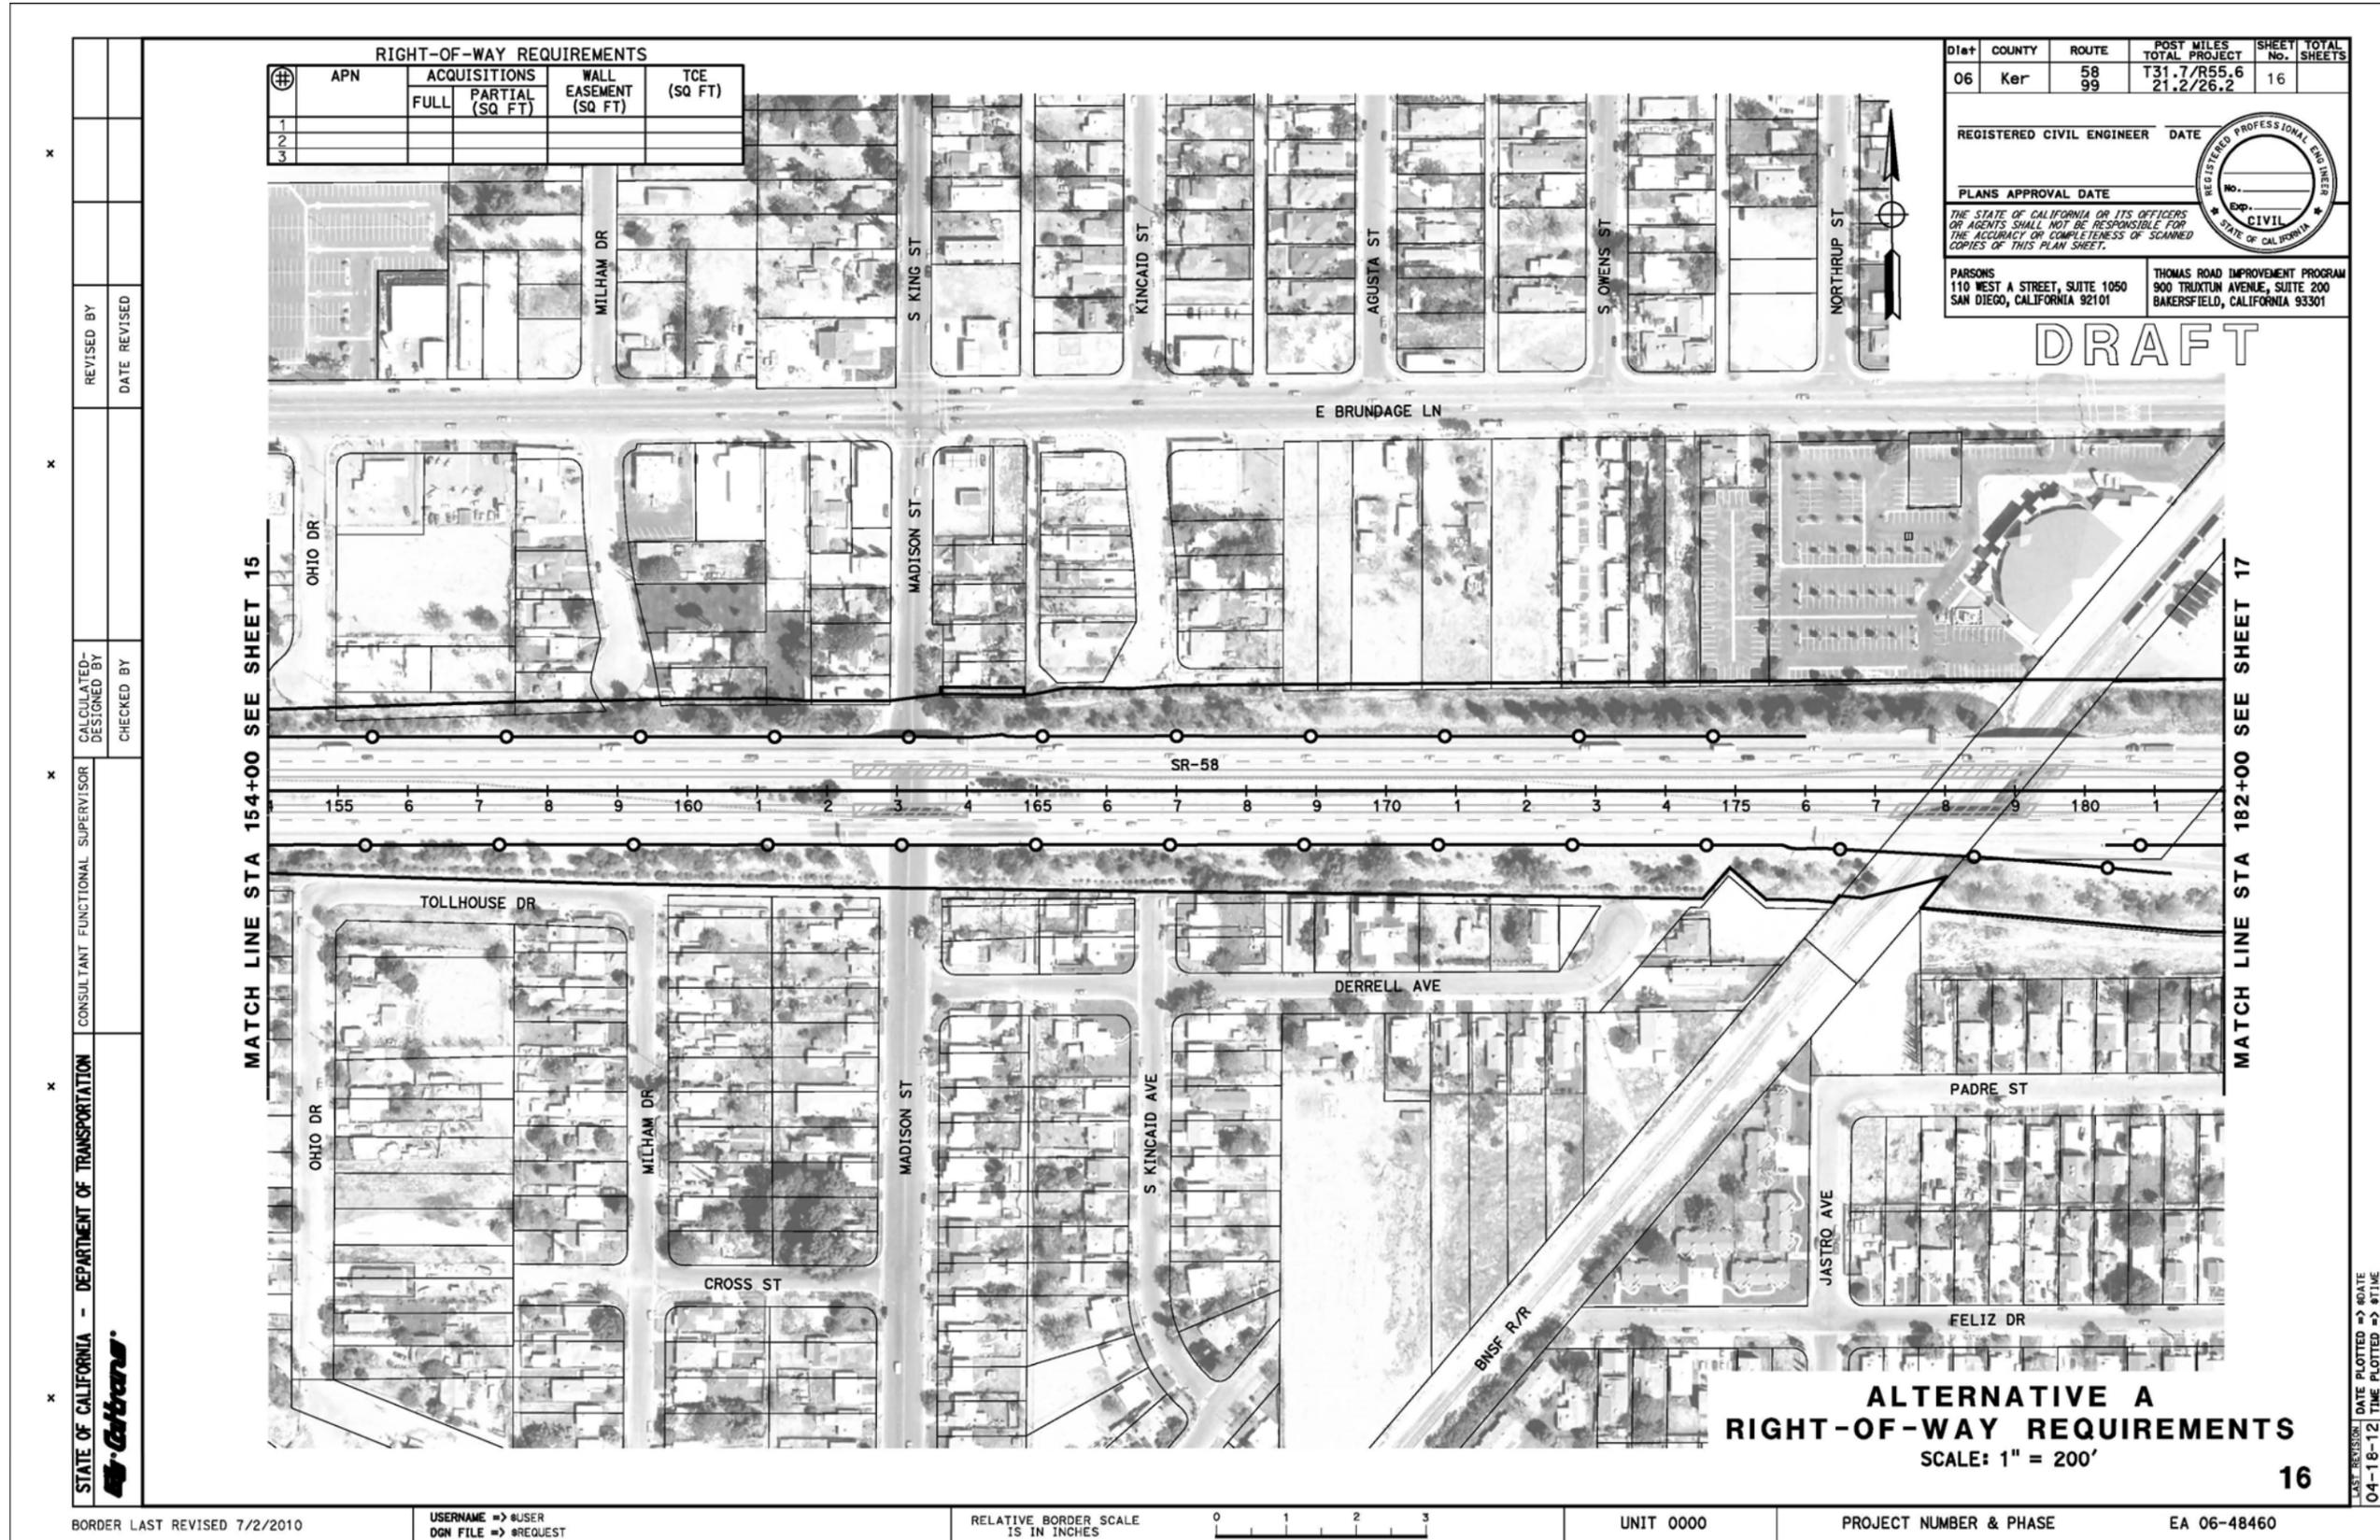

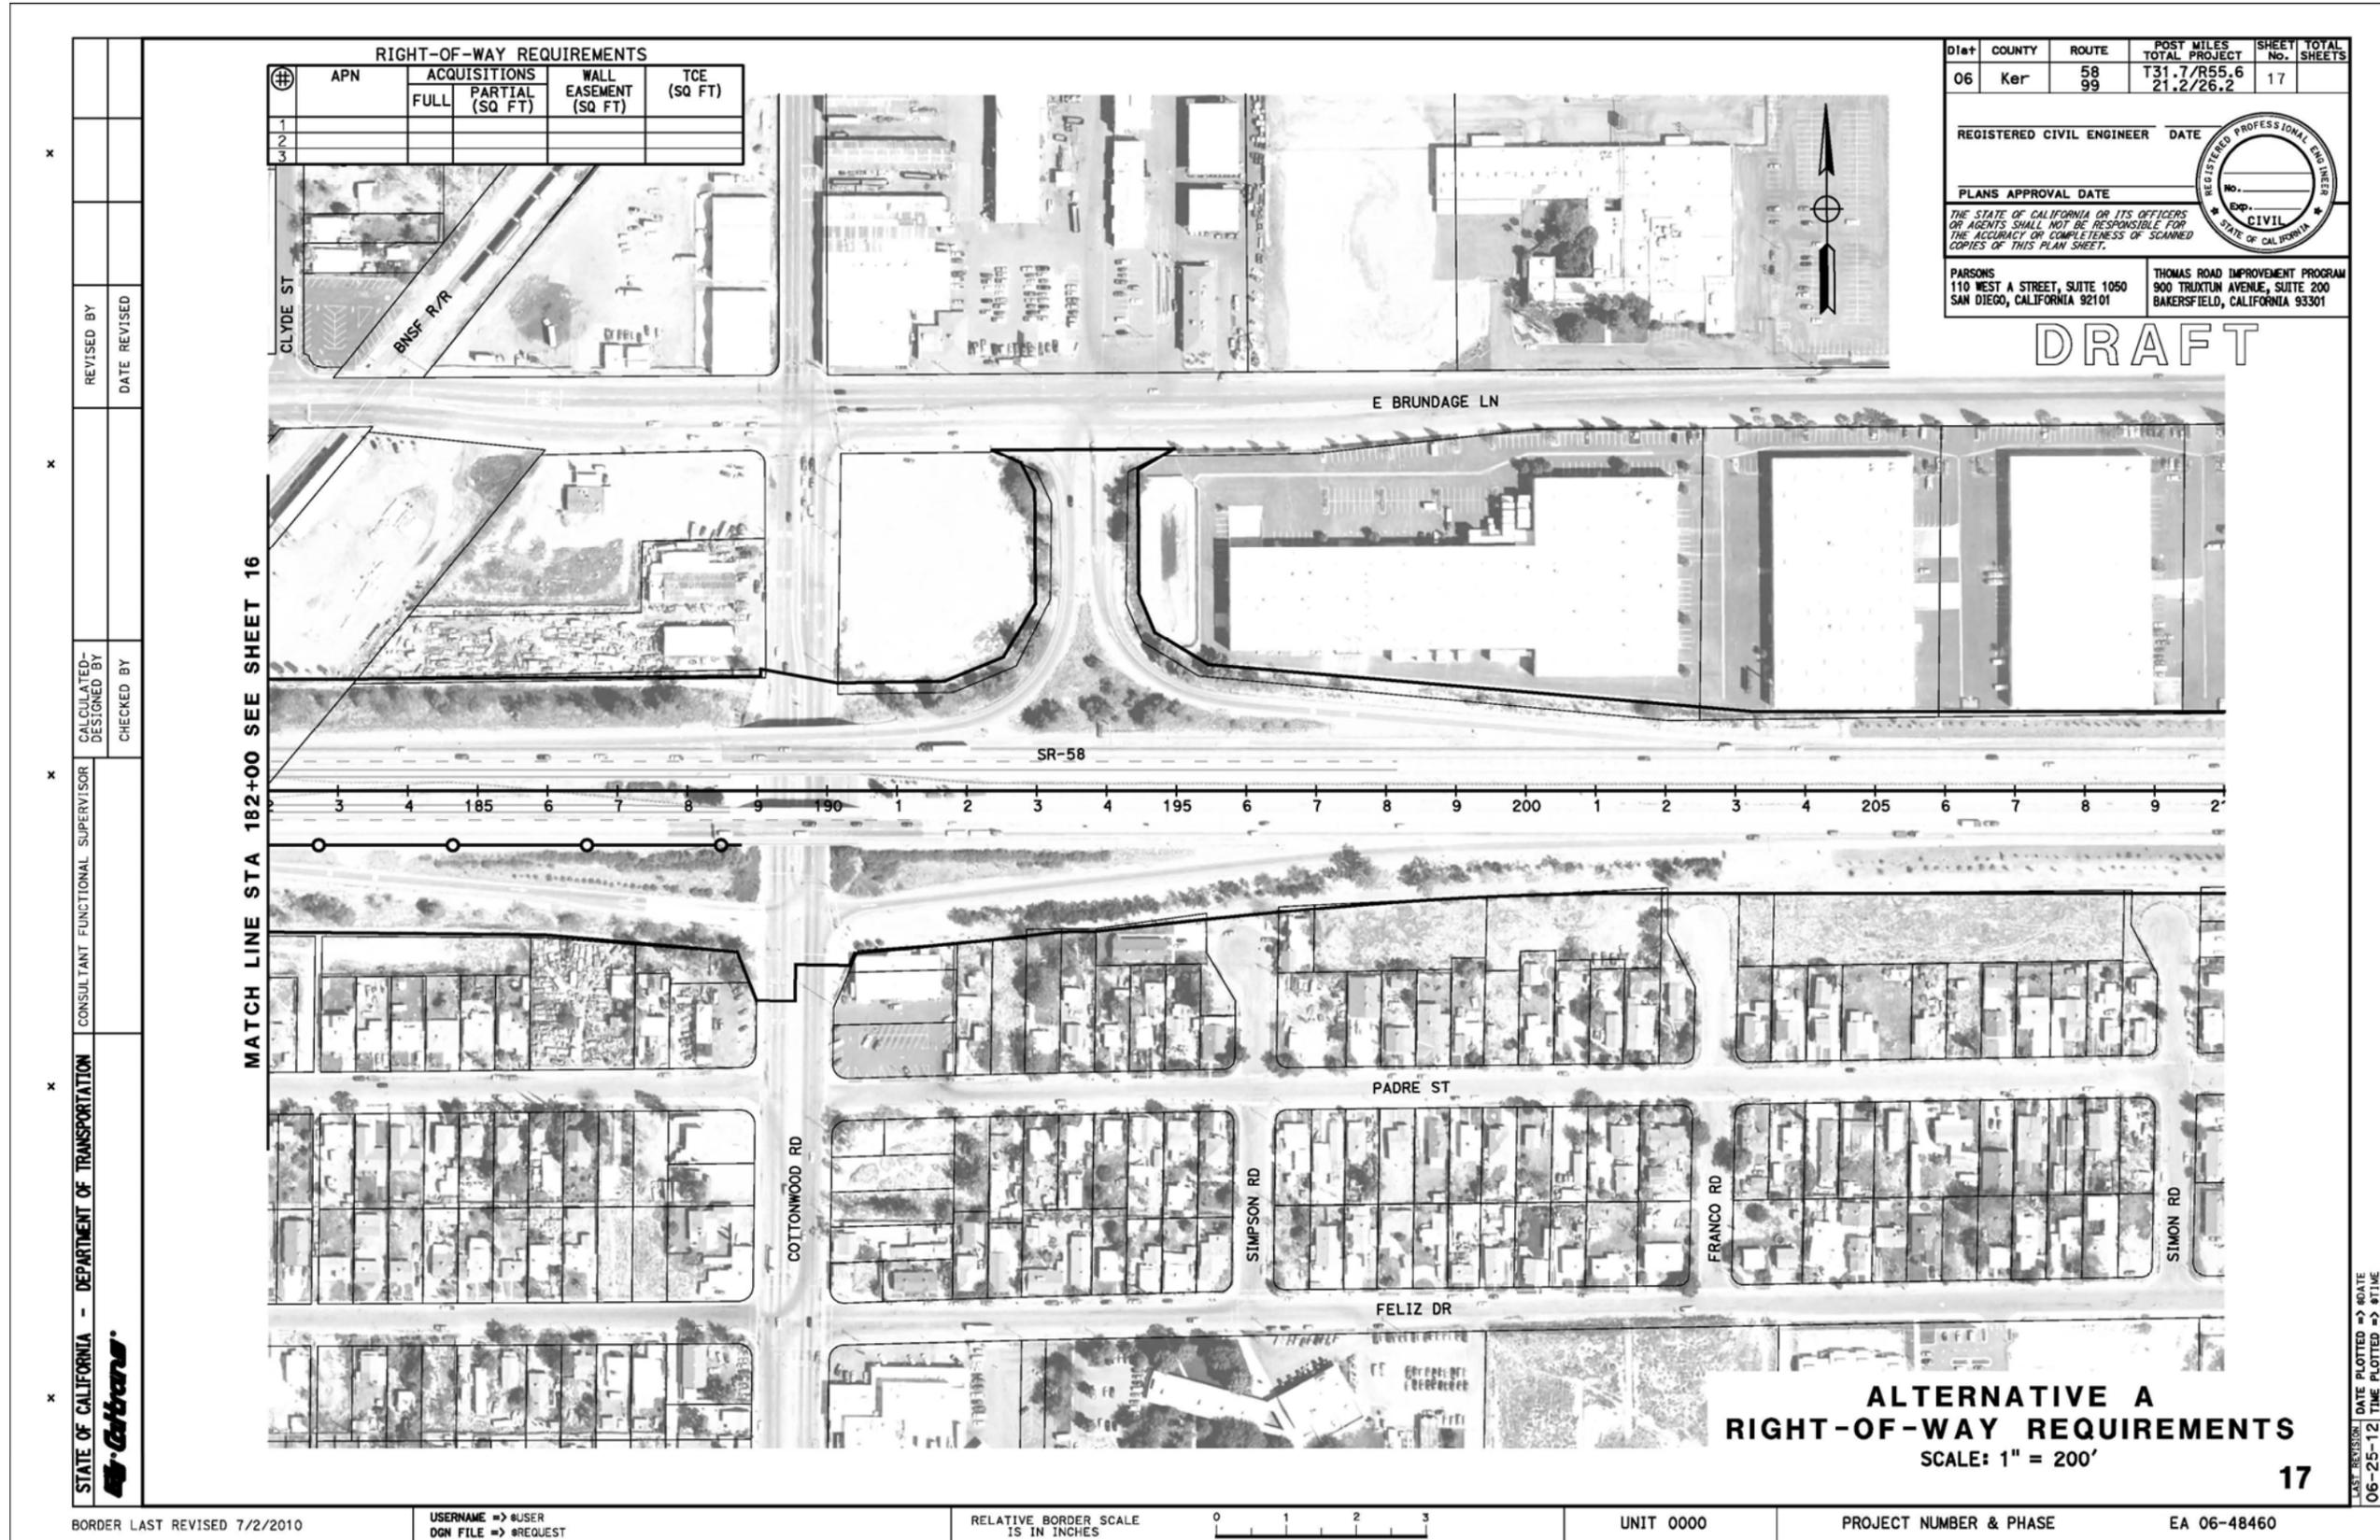

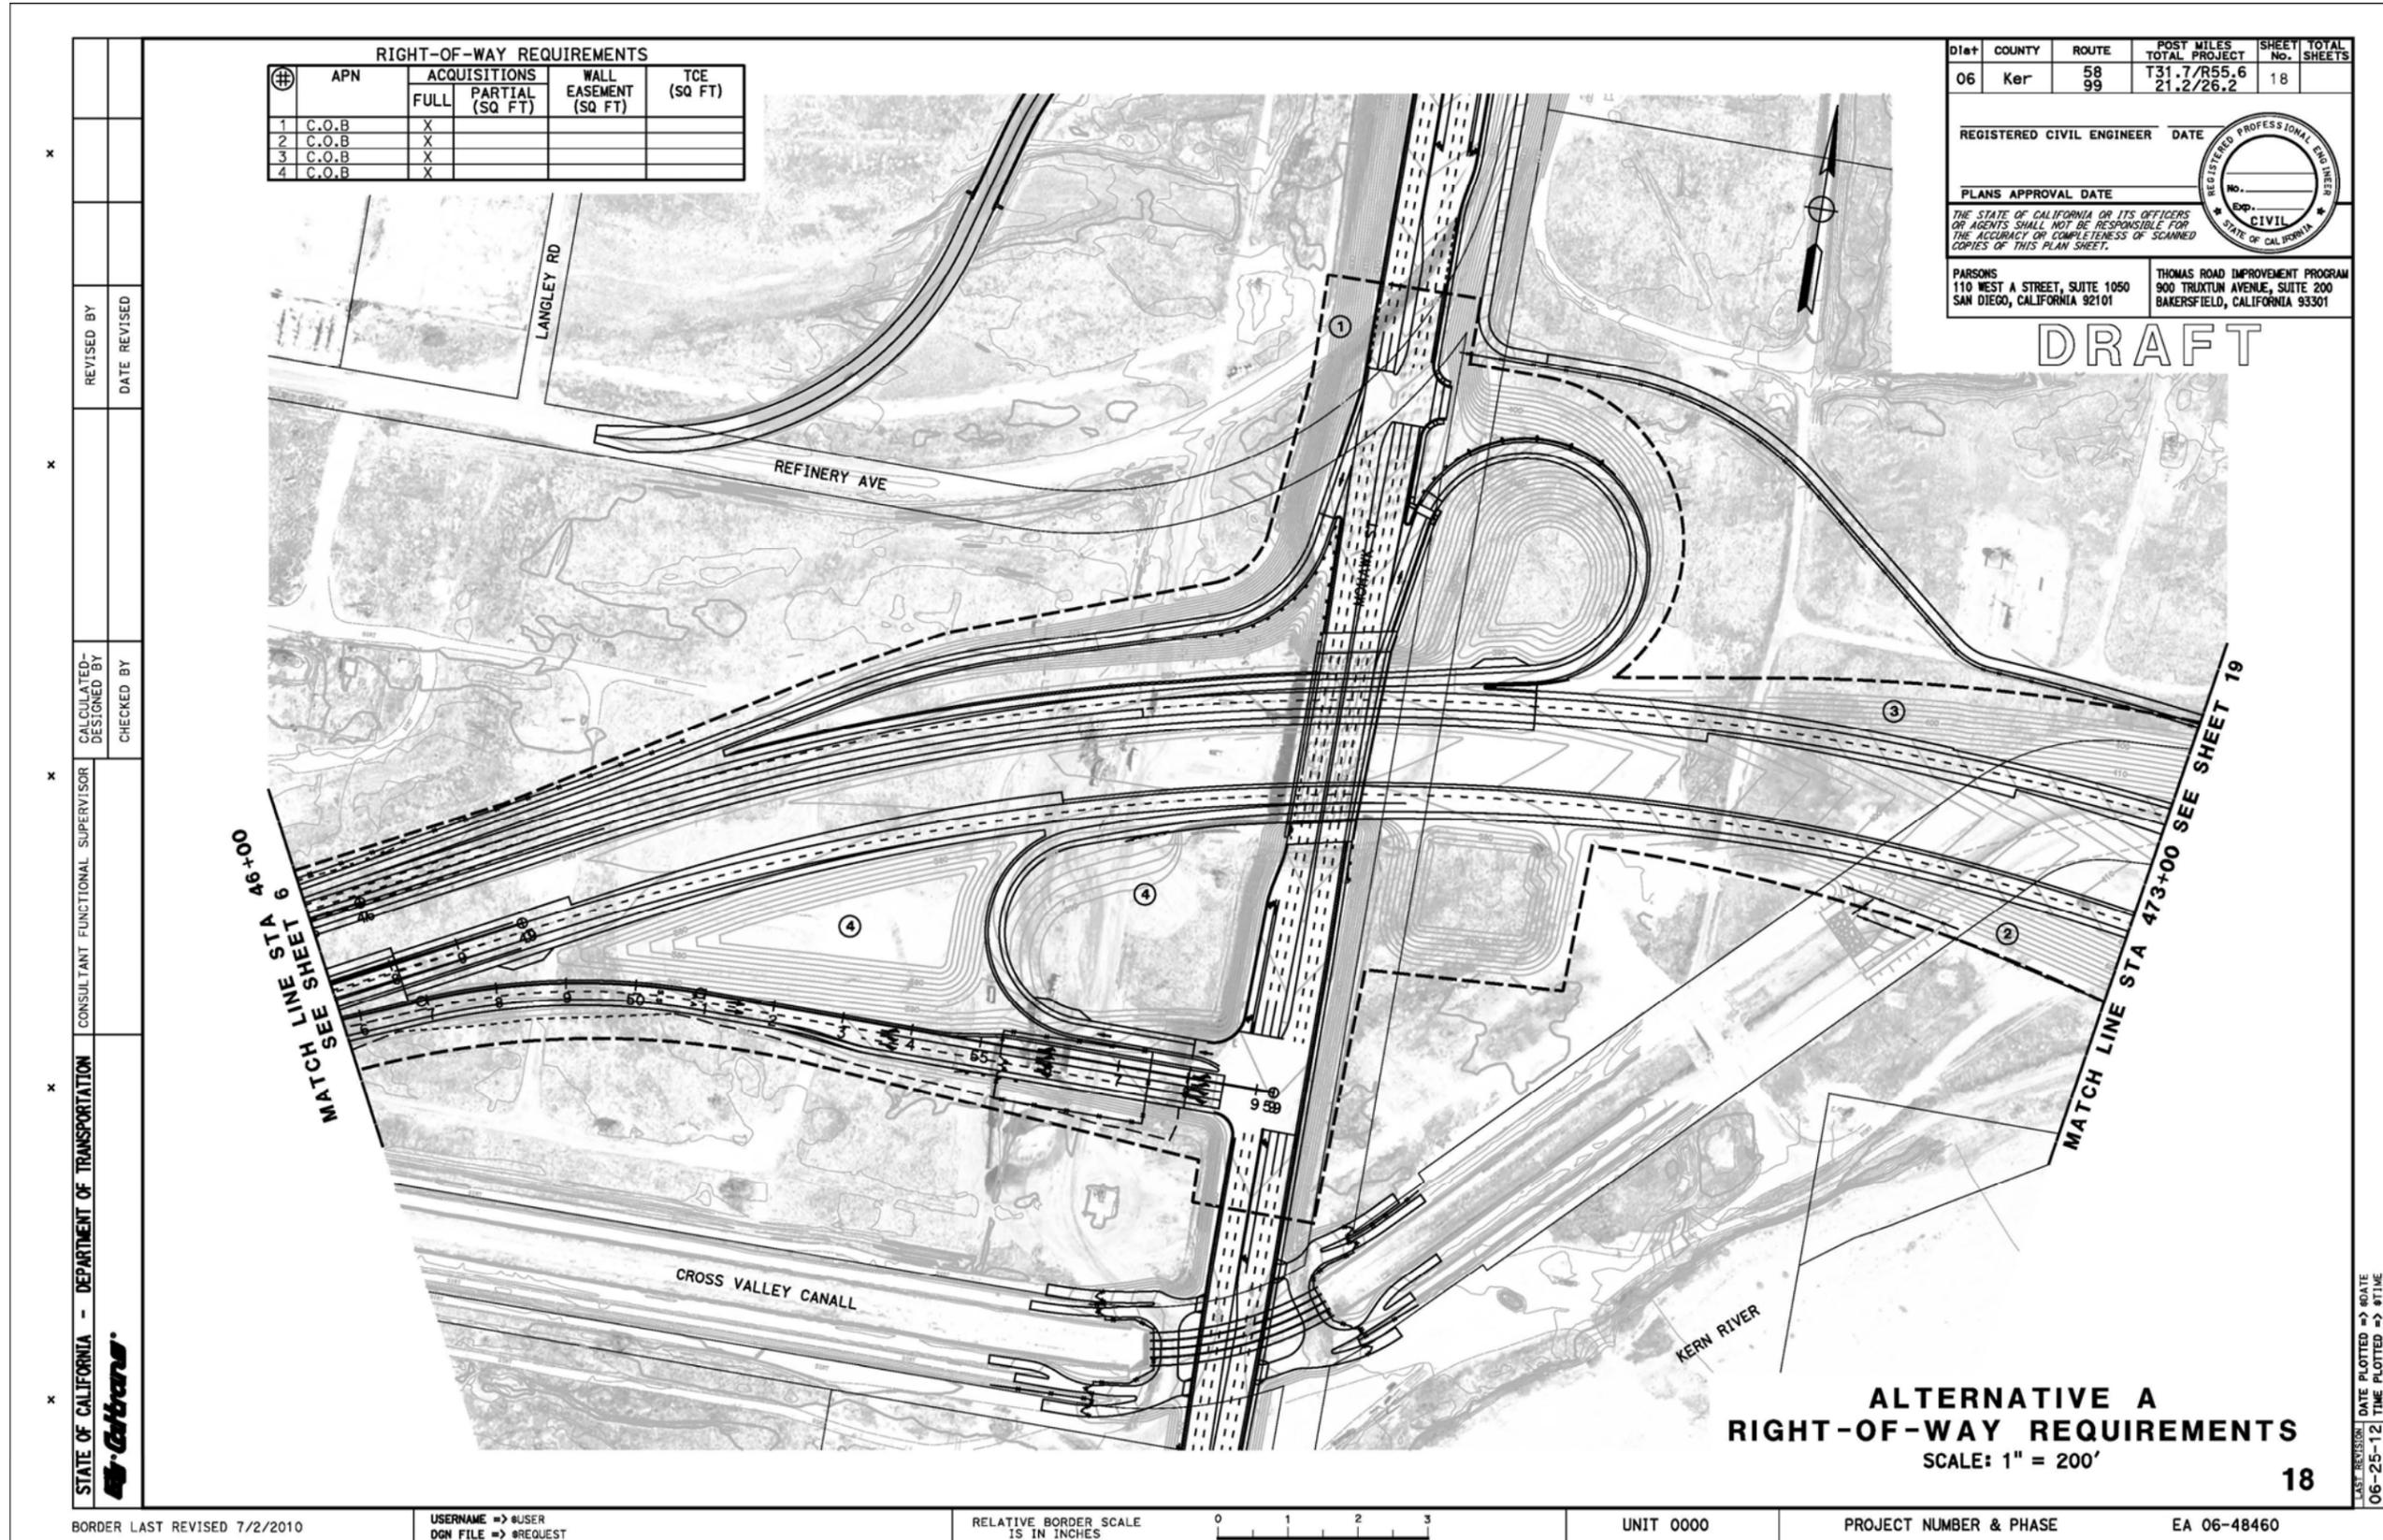

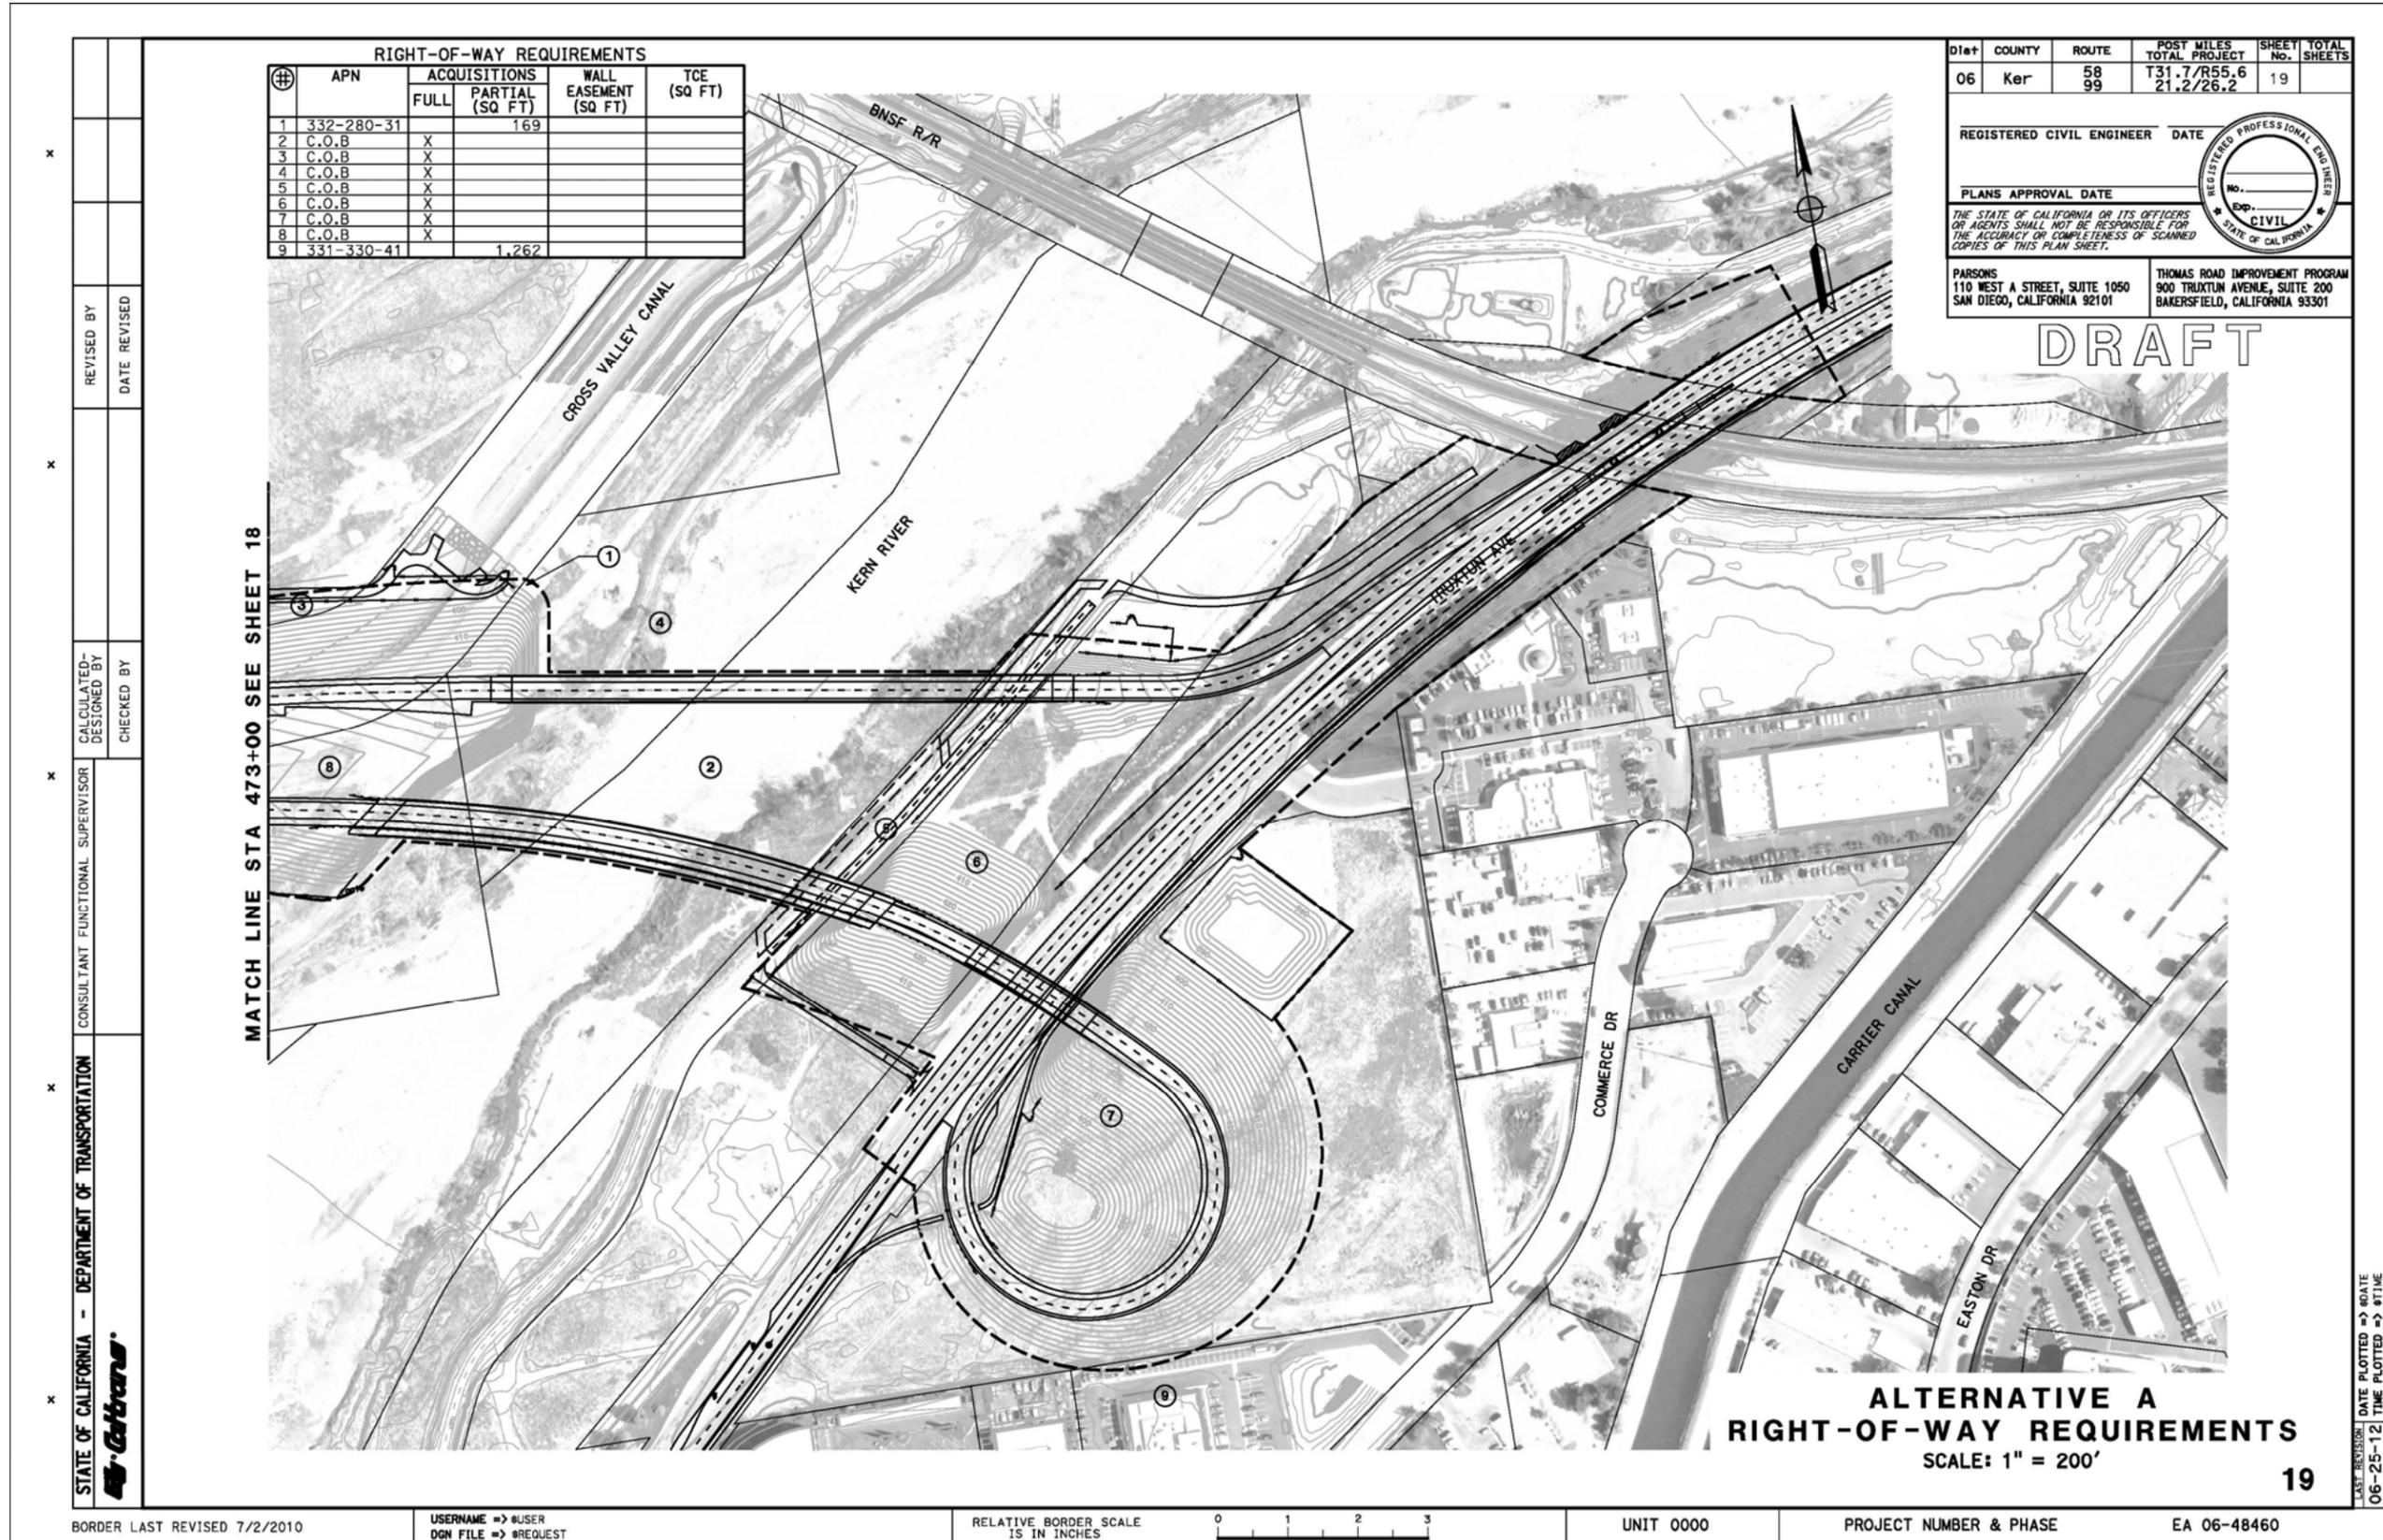

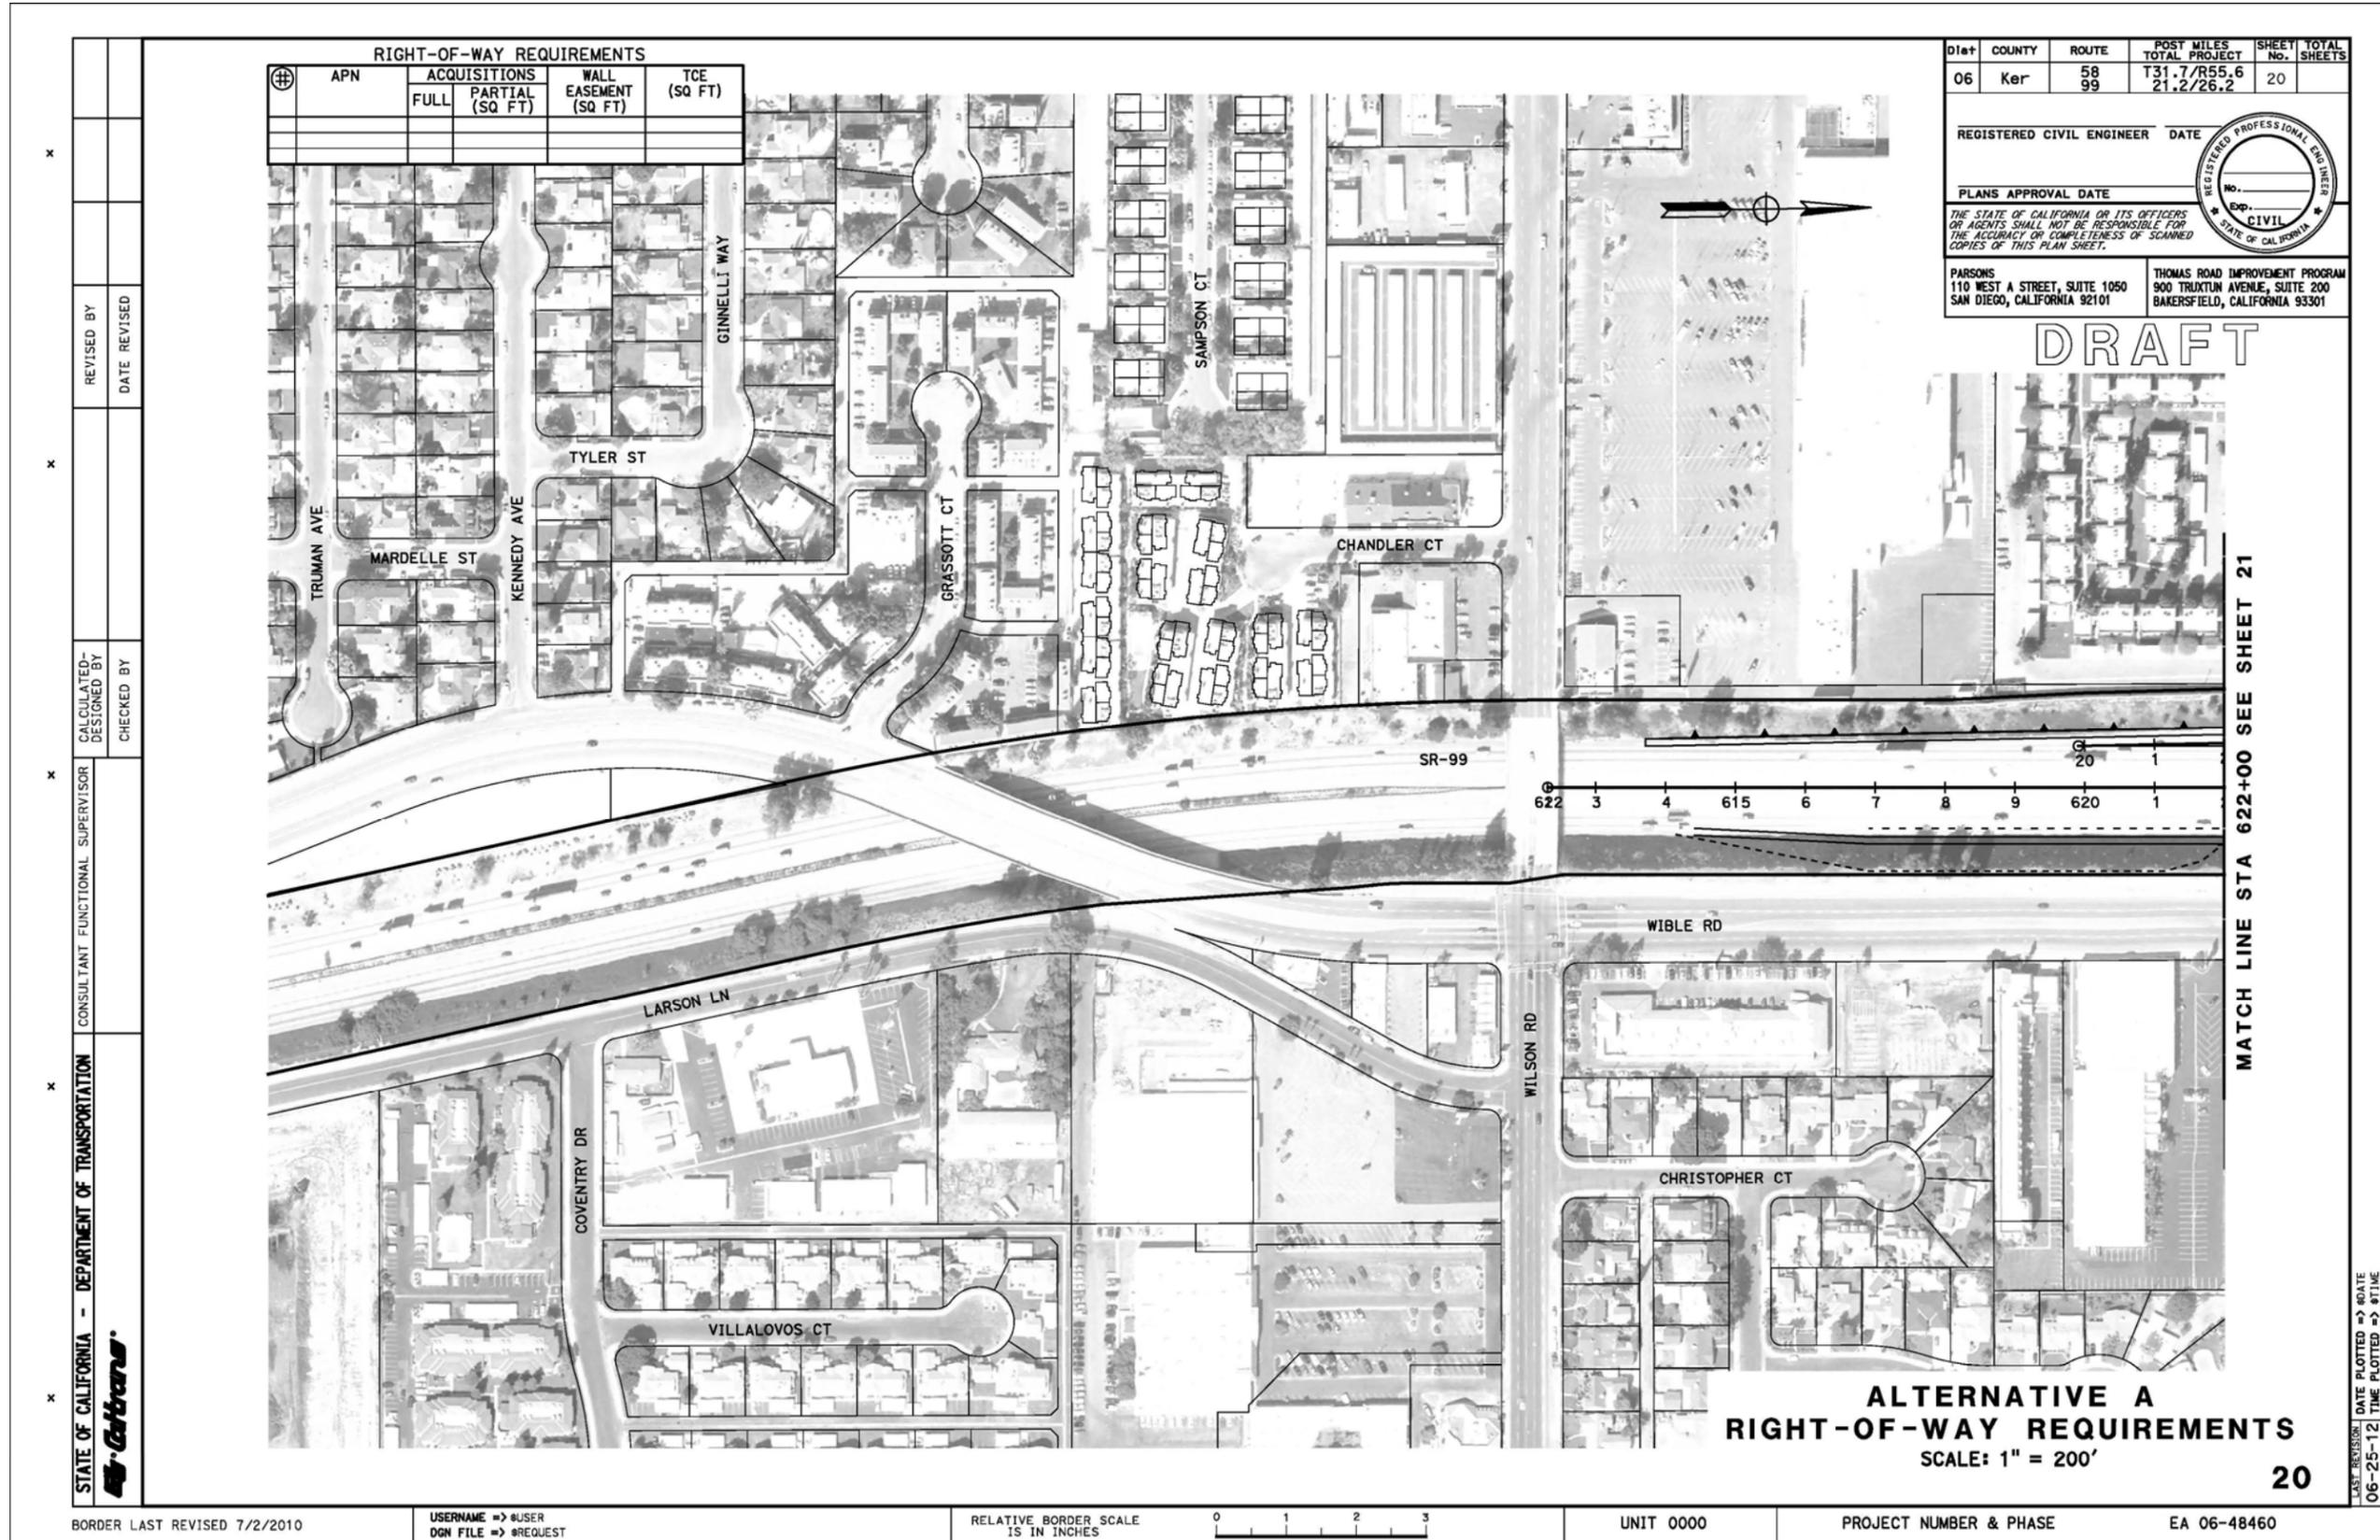

BORDER LAST REVISED 7/2/2010


USERNAME => @USER
DCN FILE => @REQUEST

RELATIVE BORDER SCALE 15 IN INCHES

UNIT 0000

PROJECT NUMBER & PHASE EA 06-48460

LAST REVISION: DATE PLOTTED => @DATE
06-25-12 TIME PLOTTED => @TIME

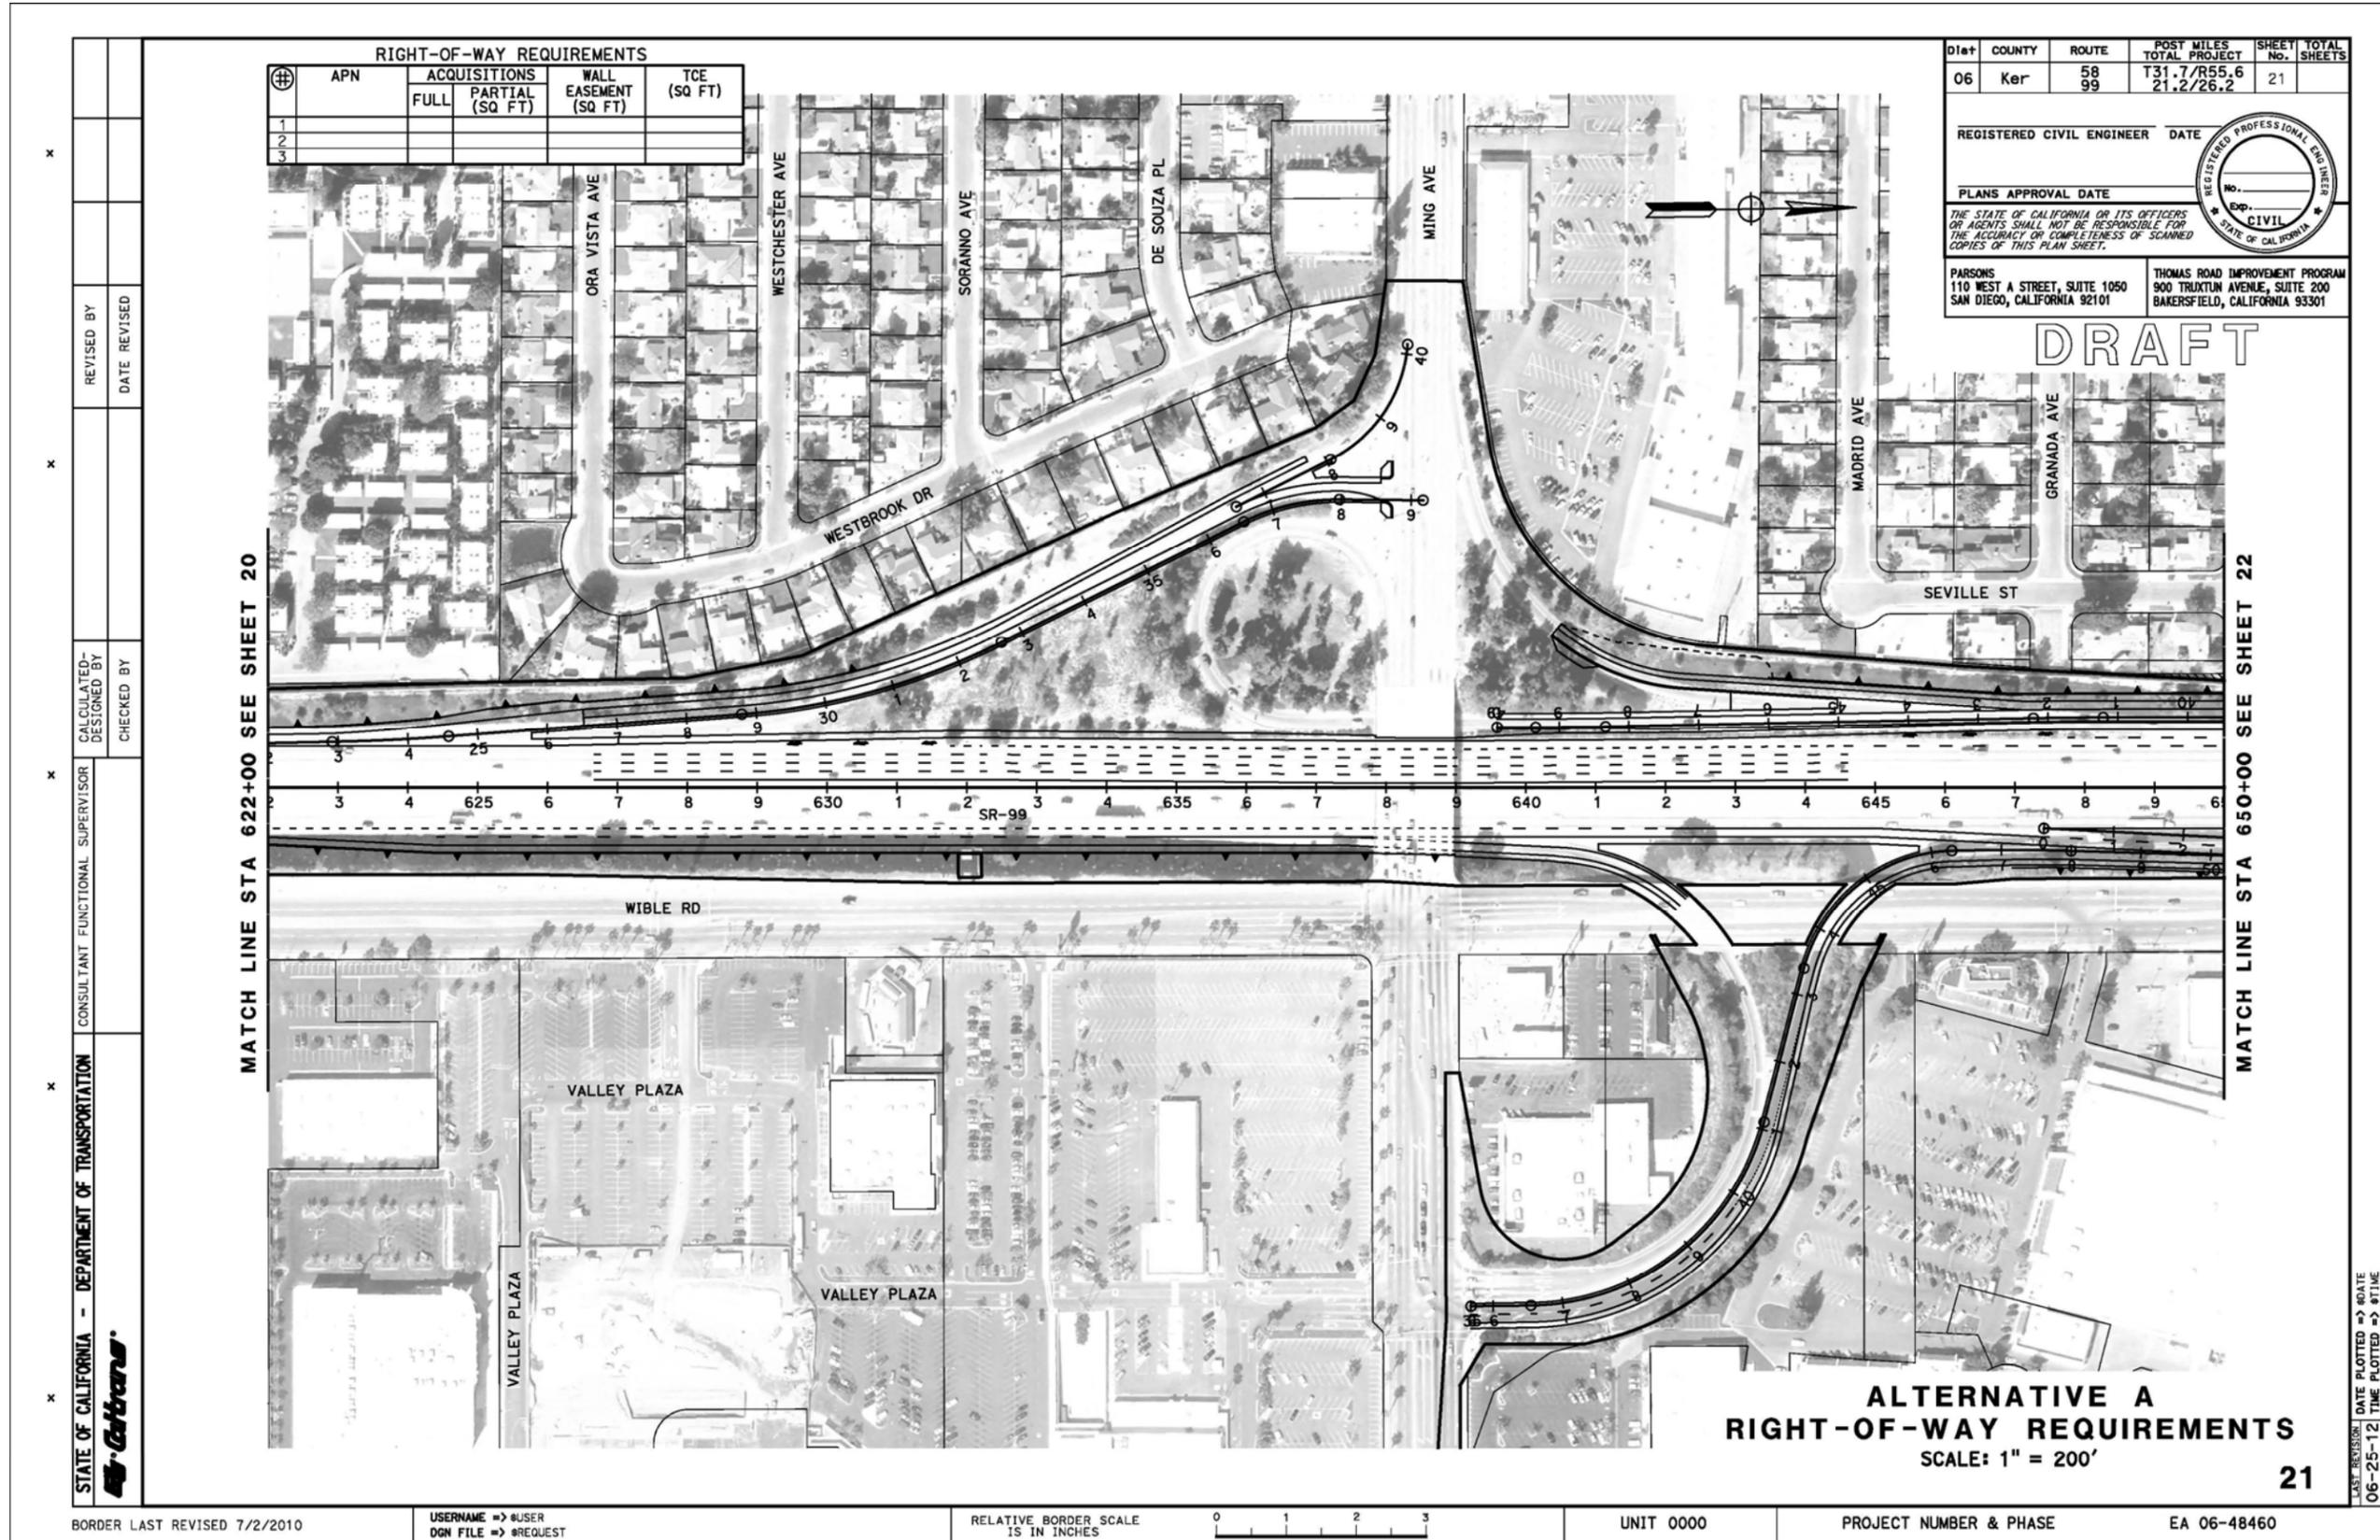

RIGHT-OF-WAY REQUIREMENTS

APN	ACQUISITIONS		WALL EASEMENT (SQ FT)	TCE (SQ FT)
	FULL	PARTIAL (SQ FT)		
1				
2				
3				

DIST	COUNTY	ROUTE	POST MILES TOTAL PROJECT	SHEET TOTAL No. SHEETS
06	Ker	58 99	T31.7/R55.6 21.2/26.2	21

REGISTERED CIVIL ENGINEER DATE _____

PLANS APPROVAL DATE _____

THE STATE OF CALIFORNIA OR ITS OFFICERS OR AGENTS SHALL NOT BE RESPONSIBLE FOR THE ACCURACY OR COMPLETENESS OF SCANNED COPIES OF THIS PLAN SHEET.

PARSONS
110 WEST A STREET, SUITE 1050
SAN DIEGO, CALIFORNIA 92101

THOMAS ROAD IMPROVEMENT PROGRAM
900 TRUKTUM AVENUE, SUITE 200
BAKERSFIELD, CALIFORNIA 93301



DRAFT

STATE OF CALIFORNIA - DEPARTMENT OF TRANSPORTATION

CONSULTANT FUNCTIONAL SUPERVISOR

CHECKED BY


DESIGNED BY

REVISOR BY

DATE REVISOR

RIGHT-OF-WAY REQUIREMENTS					RIGHT-OF-WAY REQUIREMENTS					RIGHT-OF-WAY REQUIREMENTS				
⊕	APN	ACQUISITIONS		TCE (SQ FT)	⊕	APN	ACQUISITIONS		TCE (SQ FT)	⊕	APN	ACQUISITIONS		TCE (SQ FT)
		FULL	PARTIAL (SQ FT)				FULL	PARTIAL (SQ FT)				FULL	PARTIAL (SQ FT)	
1	164-010-08			138	18	149-250-49	X			35	NOT USED			
2	NOT USED				19	164-010-09				36	147-111-07			688
3	NOT USED				20	164-010-10	X			37	147-111-09			402
4	149-250-50		36	255	21	164-010-18	X			38	147-111-11			432
5	148-240-37		4,263		22	164-010-19	X			39	147-111-13			550
6	148-240-38		1,753		23	164-010-20	X			40	147-112-01			398
7	NOT USED				24	164-010-38	X			41	148-240-02			250
8	148-240-55		2,767		25	164-040-30		3,037	5,140	42	148-240-01	X		10
9	149-240-07	X			26	164-390-02		10	230	43	147-112-06			
10	149-240-18	X			27	NOT USED				44	147-112-07	X		
11	149-240-19	X			28	164-390-01	X			45	148-240-39	X		
12	149-250-09		2,025	331	29	NOT USED				46	147-112-08	X		
13	149-250-10	X			30	NOT USED				47	147-112-09	X		
14	149-250-42	X			31	NOT USED				48	147-103-12		552	535
15	149-250-43	X			32	NOT USED				49	147-101-14		55	164
16	149-250-47	X			33	NOT USED				50	147-101-21		472	460
17	149-250-48	X			34	NOT USED				51	147-101-20		374	277

DIST	COUNTY	ROUTE	POST MILES TOTAL PROJECT	SHEET TOTAL No. SHEETS
06	Ker	58 99	T31.7/R55.6 21.2/26.2	22
REGISTERED CIVIL ENGINEER		DATE		
PLANS APPROVAL DATE				
<small>THE STATE OF CALIFORNIA OR ITS OFFICERS OR AGENTS SHALL NOT BE RESPONSIBLE FOR THE ACCURACY OR COMPLETENESS OF SCANNED COPIES OF THIS PLAN SHEET.</small>				
PARSONS 110 WEST A STREET, SUITE 1050 SAN DIEGO, CALIFORNIA 92101			THOMAS ROAD IMPROVEMENT PROGRAM 900 TRUKTUN AVENUE, SUITE 200 BAKERSFIELD, CALIFORNIA 93301	

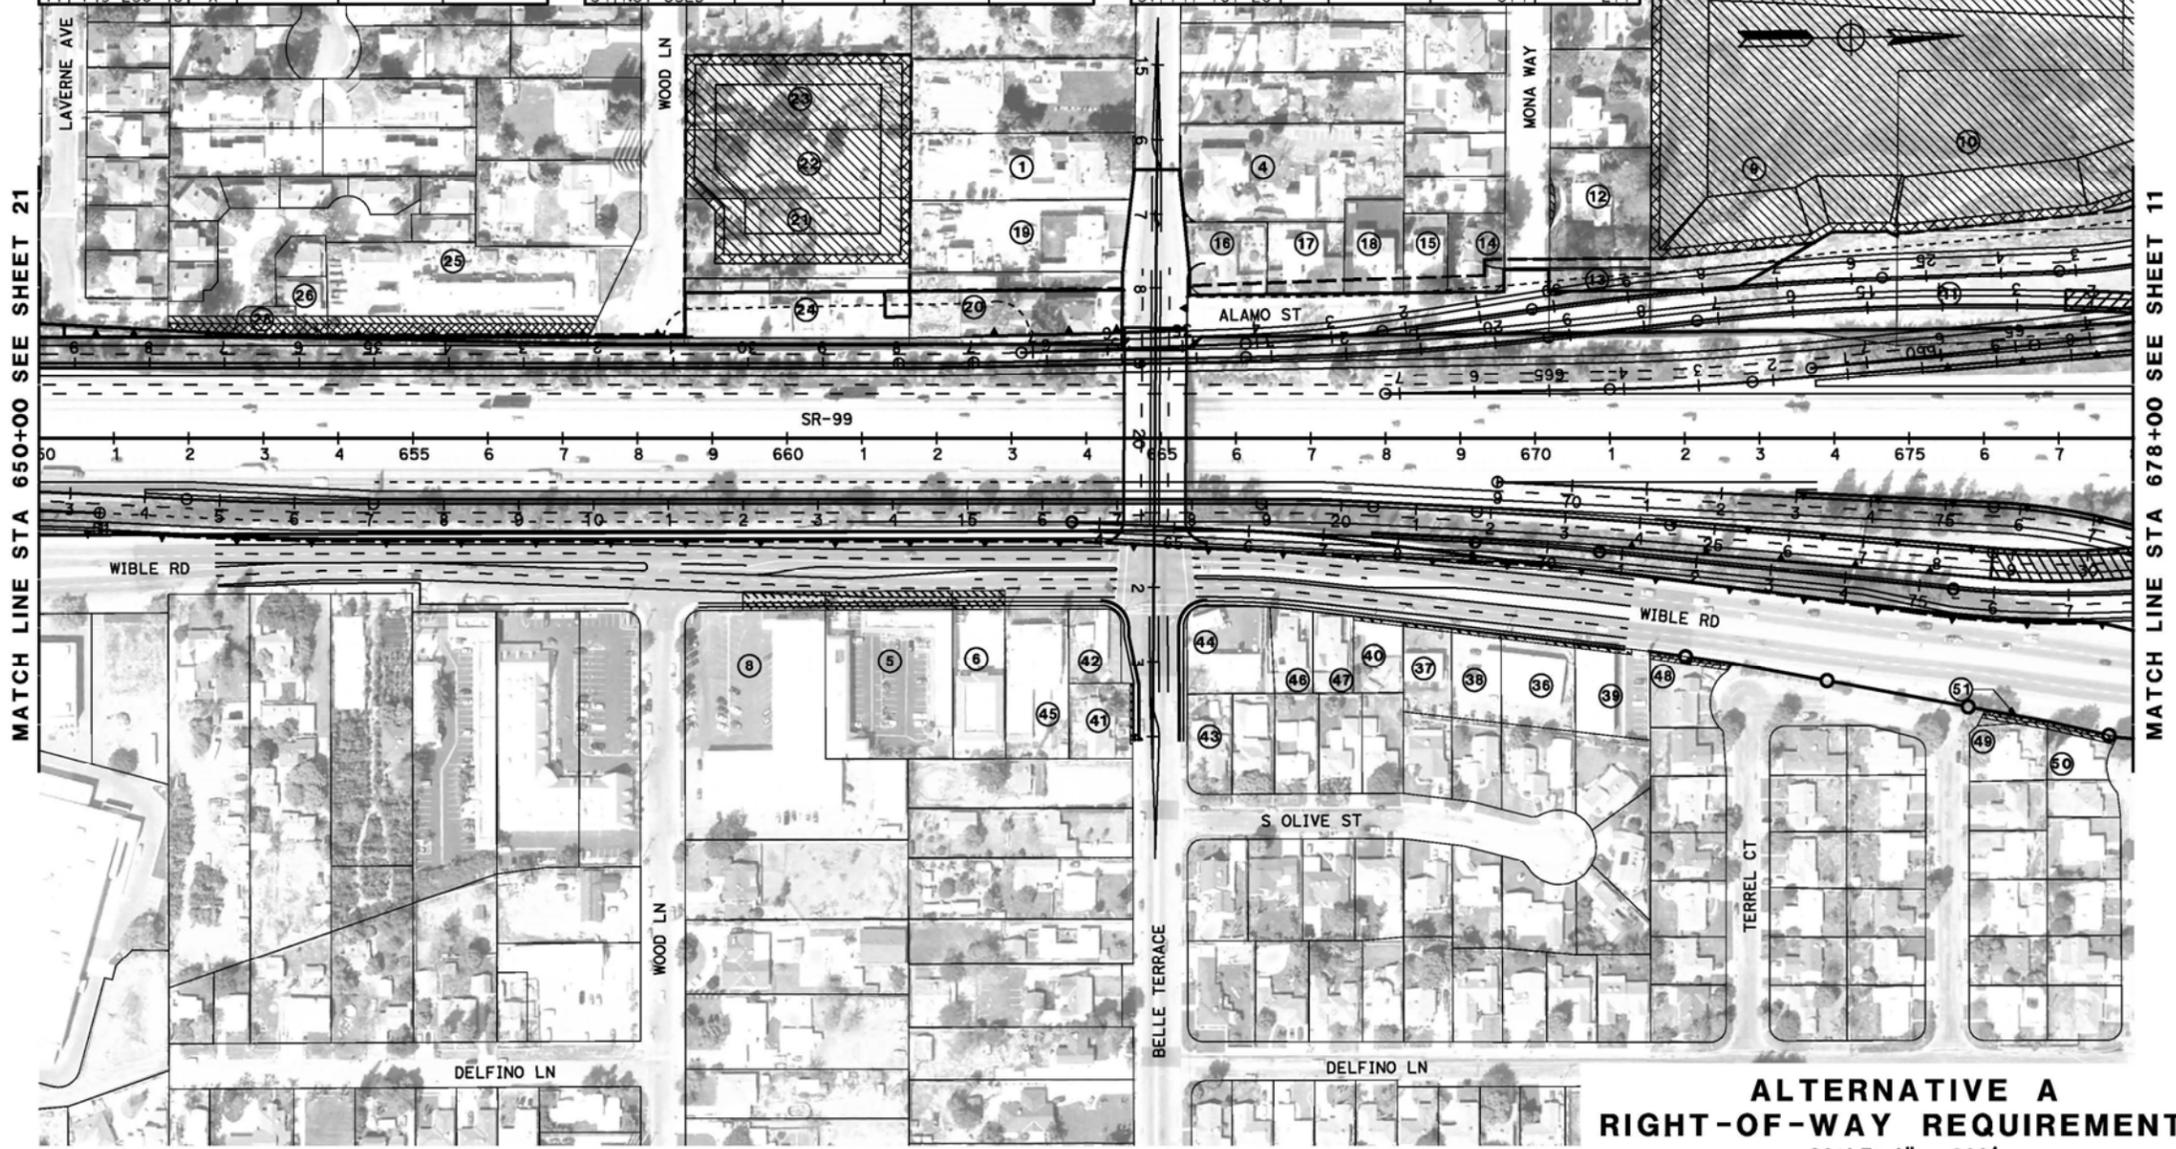

DRAFT

**ALTERNATIVE A
RIGHT-OF-WAY REQUIREMENTS**
SCALE: 1" = 200'

STATE OF CALIFORNIA - DEPARTMENT OF TRANSPORTATION


REVISOR BY: _____ DATE REVISOR: _____

CALCULATED/DESIGNED BY: _____ CHECKED BY: _____


CONSULTANT FUNCTIONAL SUPERVISOR: _____

LAST REVISION: _____ DATE PLOTTED: 06-07-12 TIME PLOTTED: _____

BORDER LAST REVISED 7/2/2010

USERNAME => @USER
DGN FILE => @REQUEST


RELATIVE BORDER SCALE 15 IN INCHES

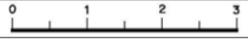

UNIT 0000

PROJECT NUMBER & PHASE

EA 06-48460

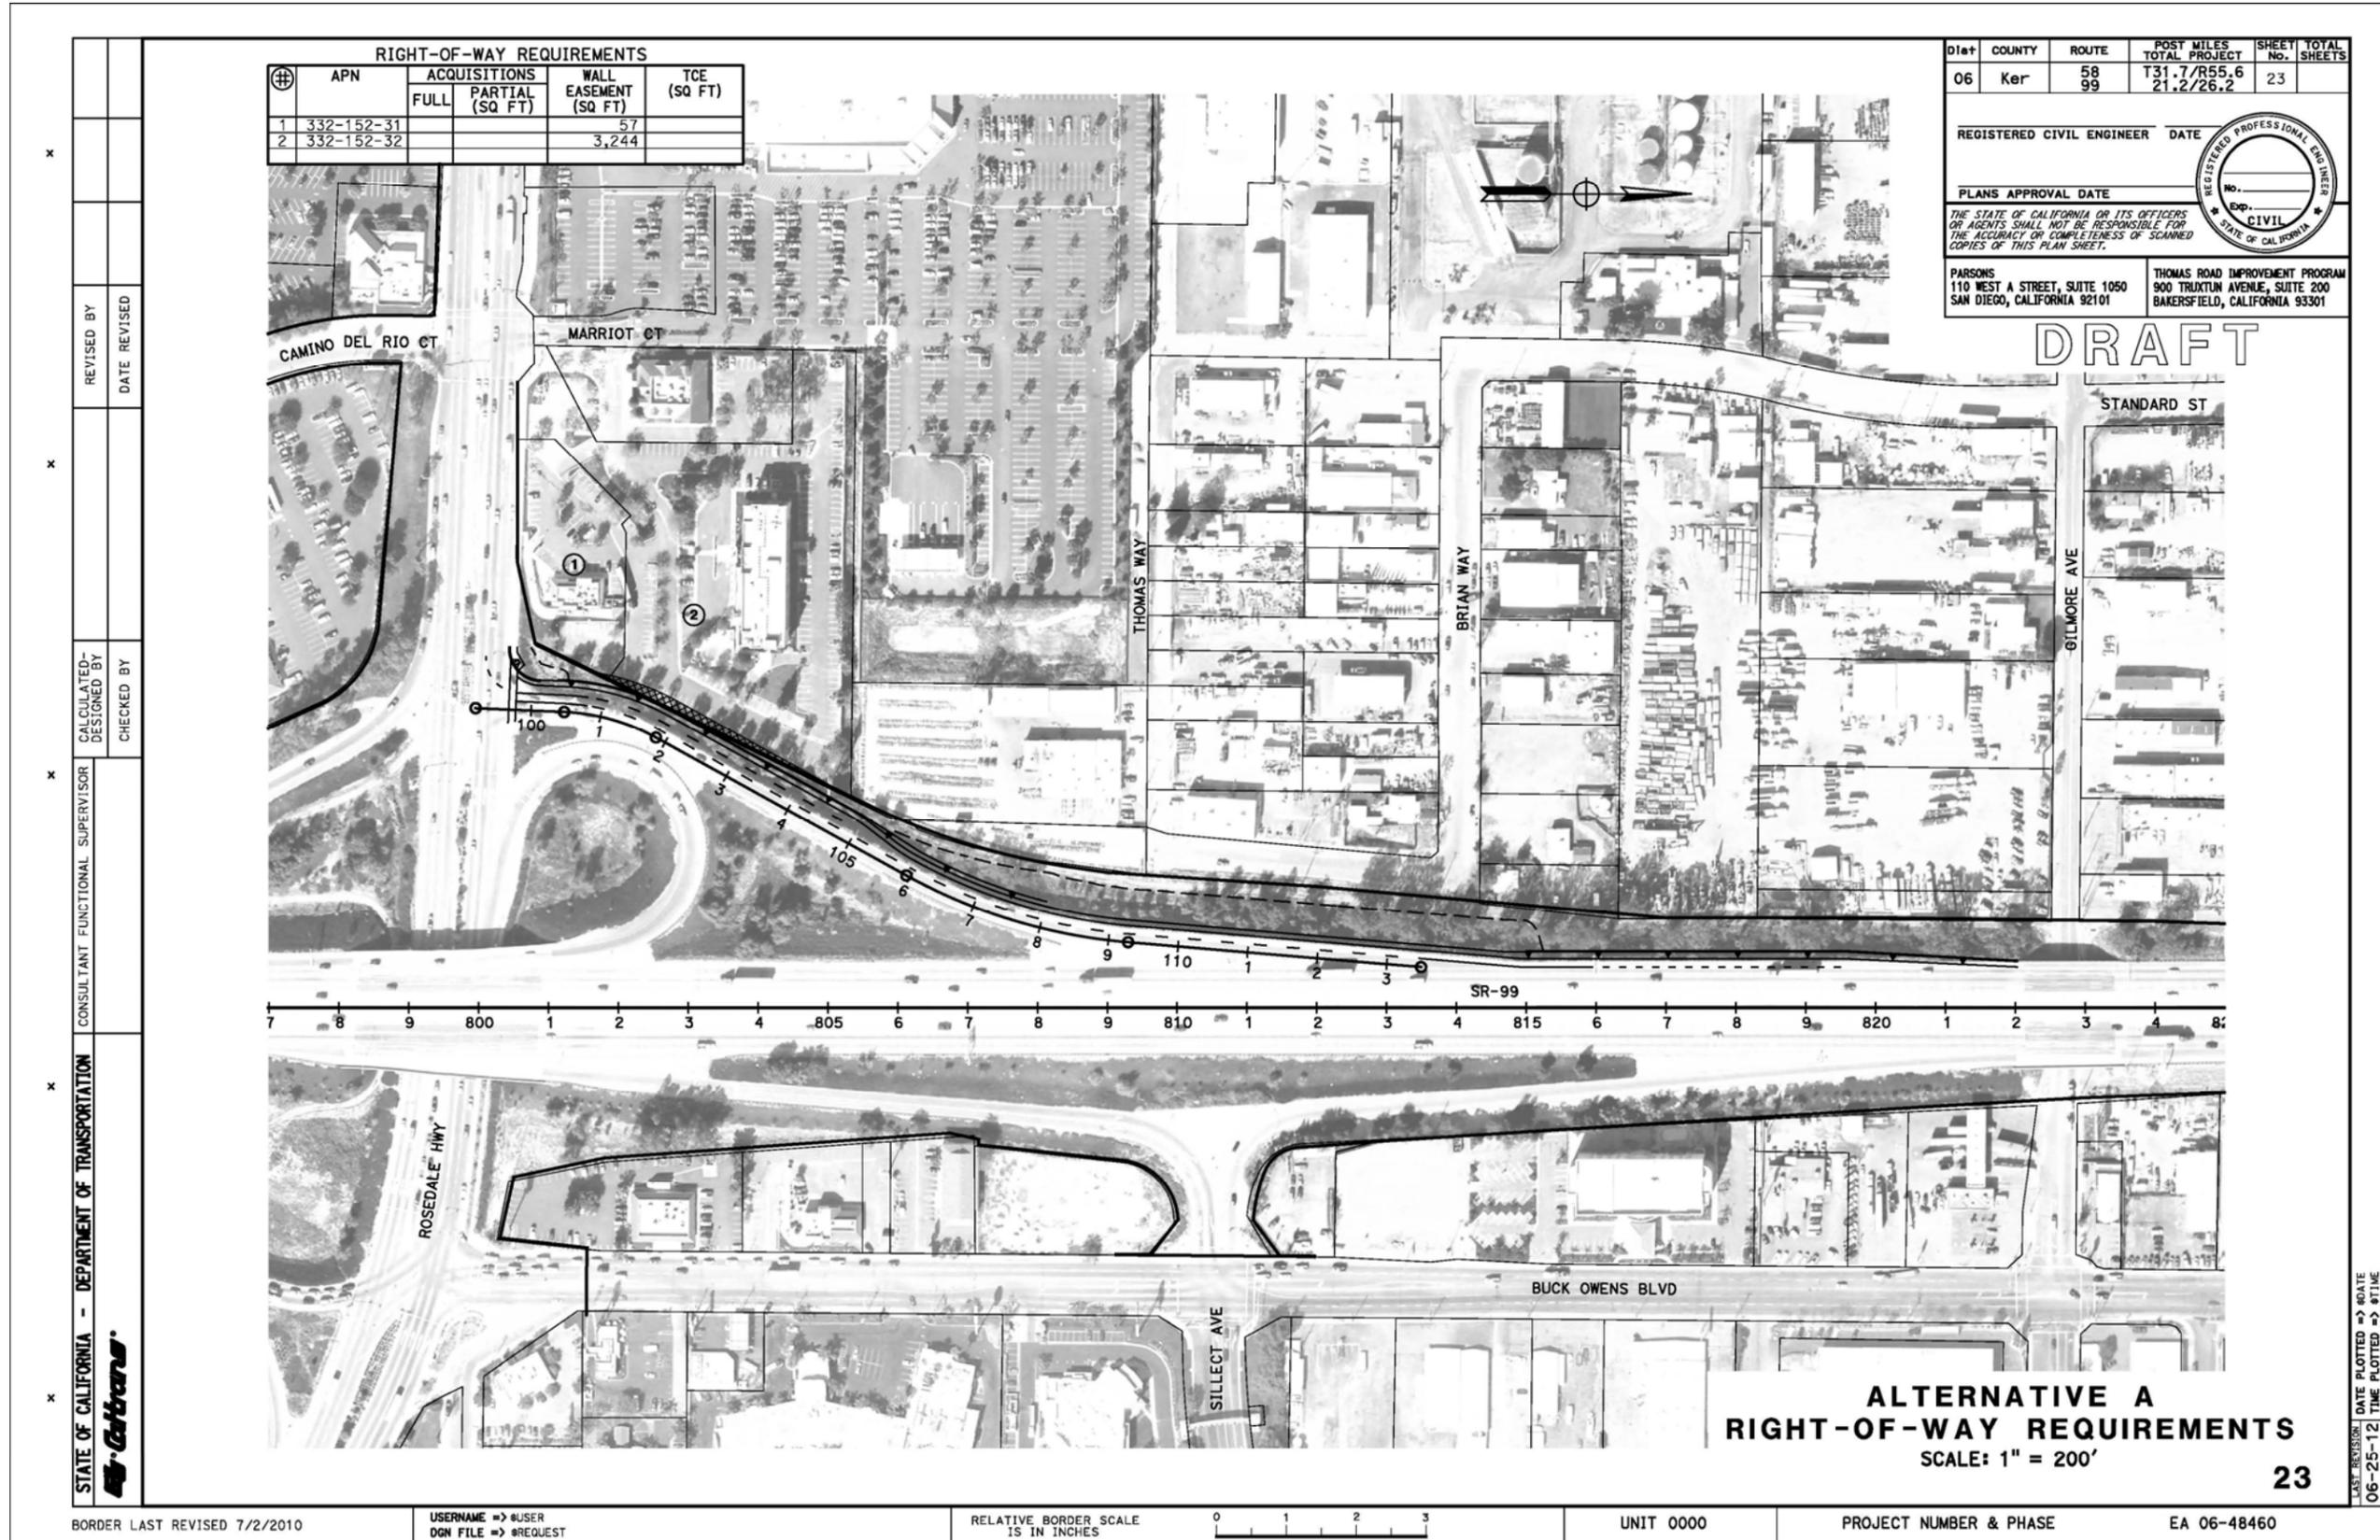

RIGHT-OF-WAY REQUIREMENTS				
APN	ACQUISITIONS		WALL EASEMENT (SQ FT)	TCE (SQ FT)
	FULL	PARTIAL (SQ FT)		
1 332-152-31			57	
2 332-152-32			3,244	

DIST	COUNTY	ROUTE	POST MILES TOTAL PROJECT	SHEET No.	TOTAL SHEETS
06	Ker	58	131.7/R55.6 21.2/26.2	23	

REGISTERED CIVIL ENGINEER DATE _____
 PLANS APPROVAL DATE _____
 THE STATE OF CALIFORNIA OR ITS OFFICERS OR AGENTS SHALL NOT BE RESPONSIBLE FOR THE ACCURACY OR COMPLETENESS OF SCANNED COPIES OF THIS PLAN SHEET.
 PARSONS 110 WEST A STREET, SUITE 1050 SAN DIEGO, CALIFORNIA 92101
 THOMAS ROAD IMPROVEMENT PROGRAM 900 TRUKTUN AVENUE, SUITE 200 BAKERSFIELD, CALIFORNIA 93301



DRAFT

STATE OF CALIFORNIA - DEPARTMENT OF TRANSPORTATION
 CONSULTANT FUNCTIONAL SUPERVISOR
 CALCULATED/DESIGNED BY
 CHECKED BY
 REVISED BY
 DATE REVISED

BORDER LAST REVISED 7/2/2010

USERNAME => @USER
 DGN FILE => @REQUEST

RELATIVE BORDER SCALE IS IN INCHES



UNIT 0000


PROJECT NUMBER & PHASE


EA 06-48460

**ALTERNATIVE A
 RIGHT-OF-WAY REQUIREMENTS**
 SCALE: 1" = 200'

23

LAST REVISION: DATE PLOTTED => @DATE
 06-25-12 TIME PLOTTED => @TIME

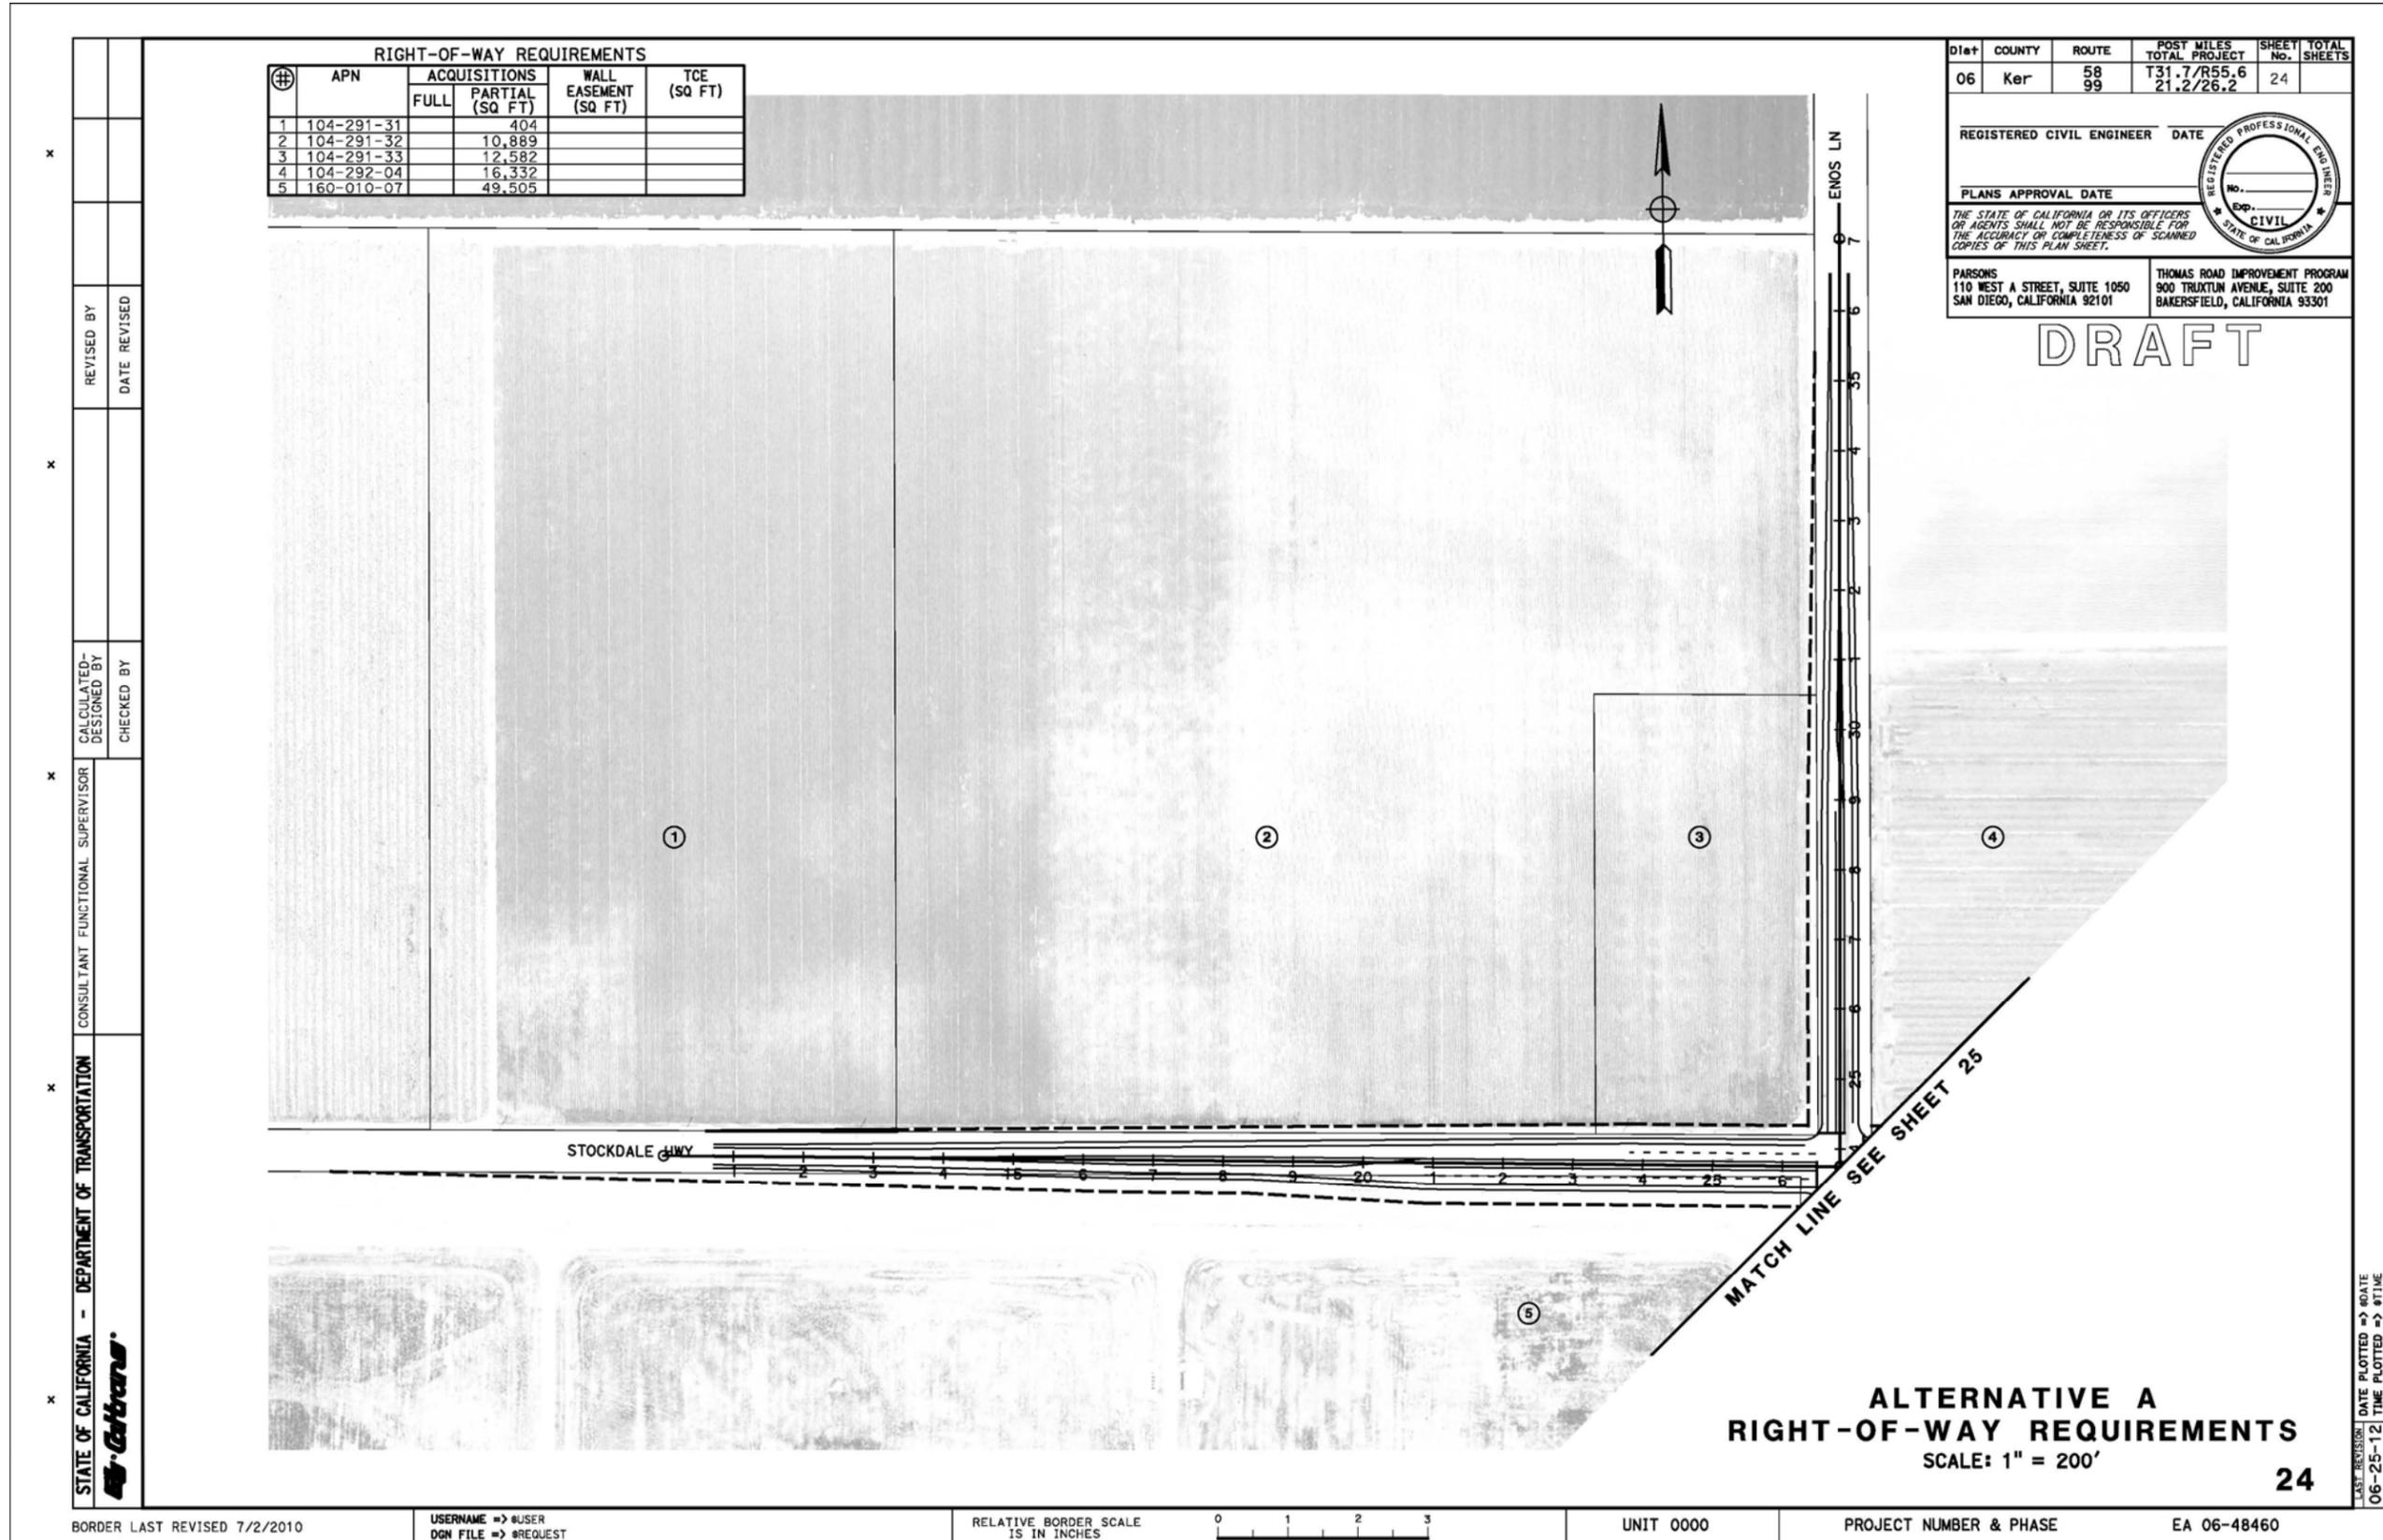

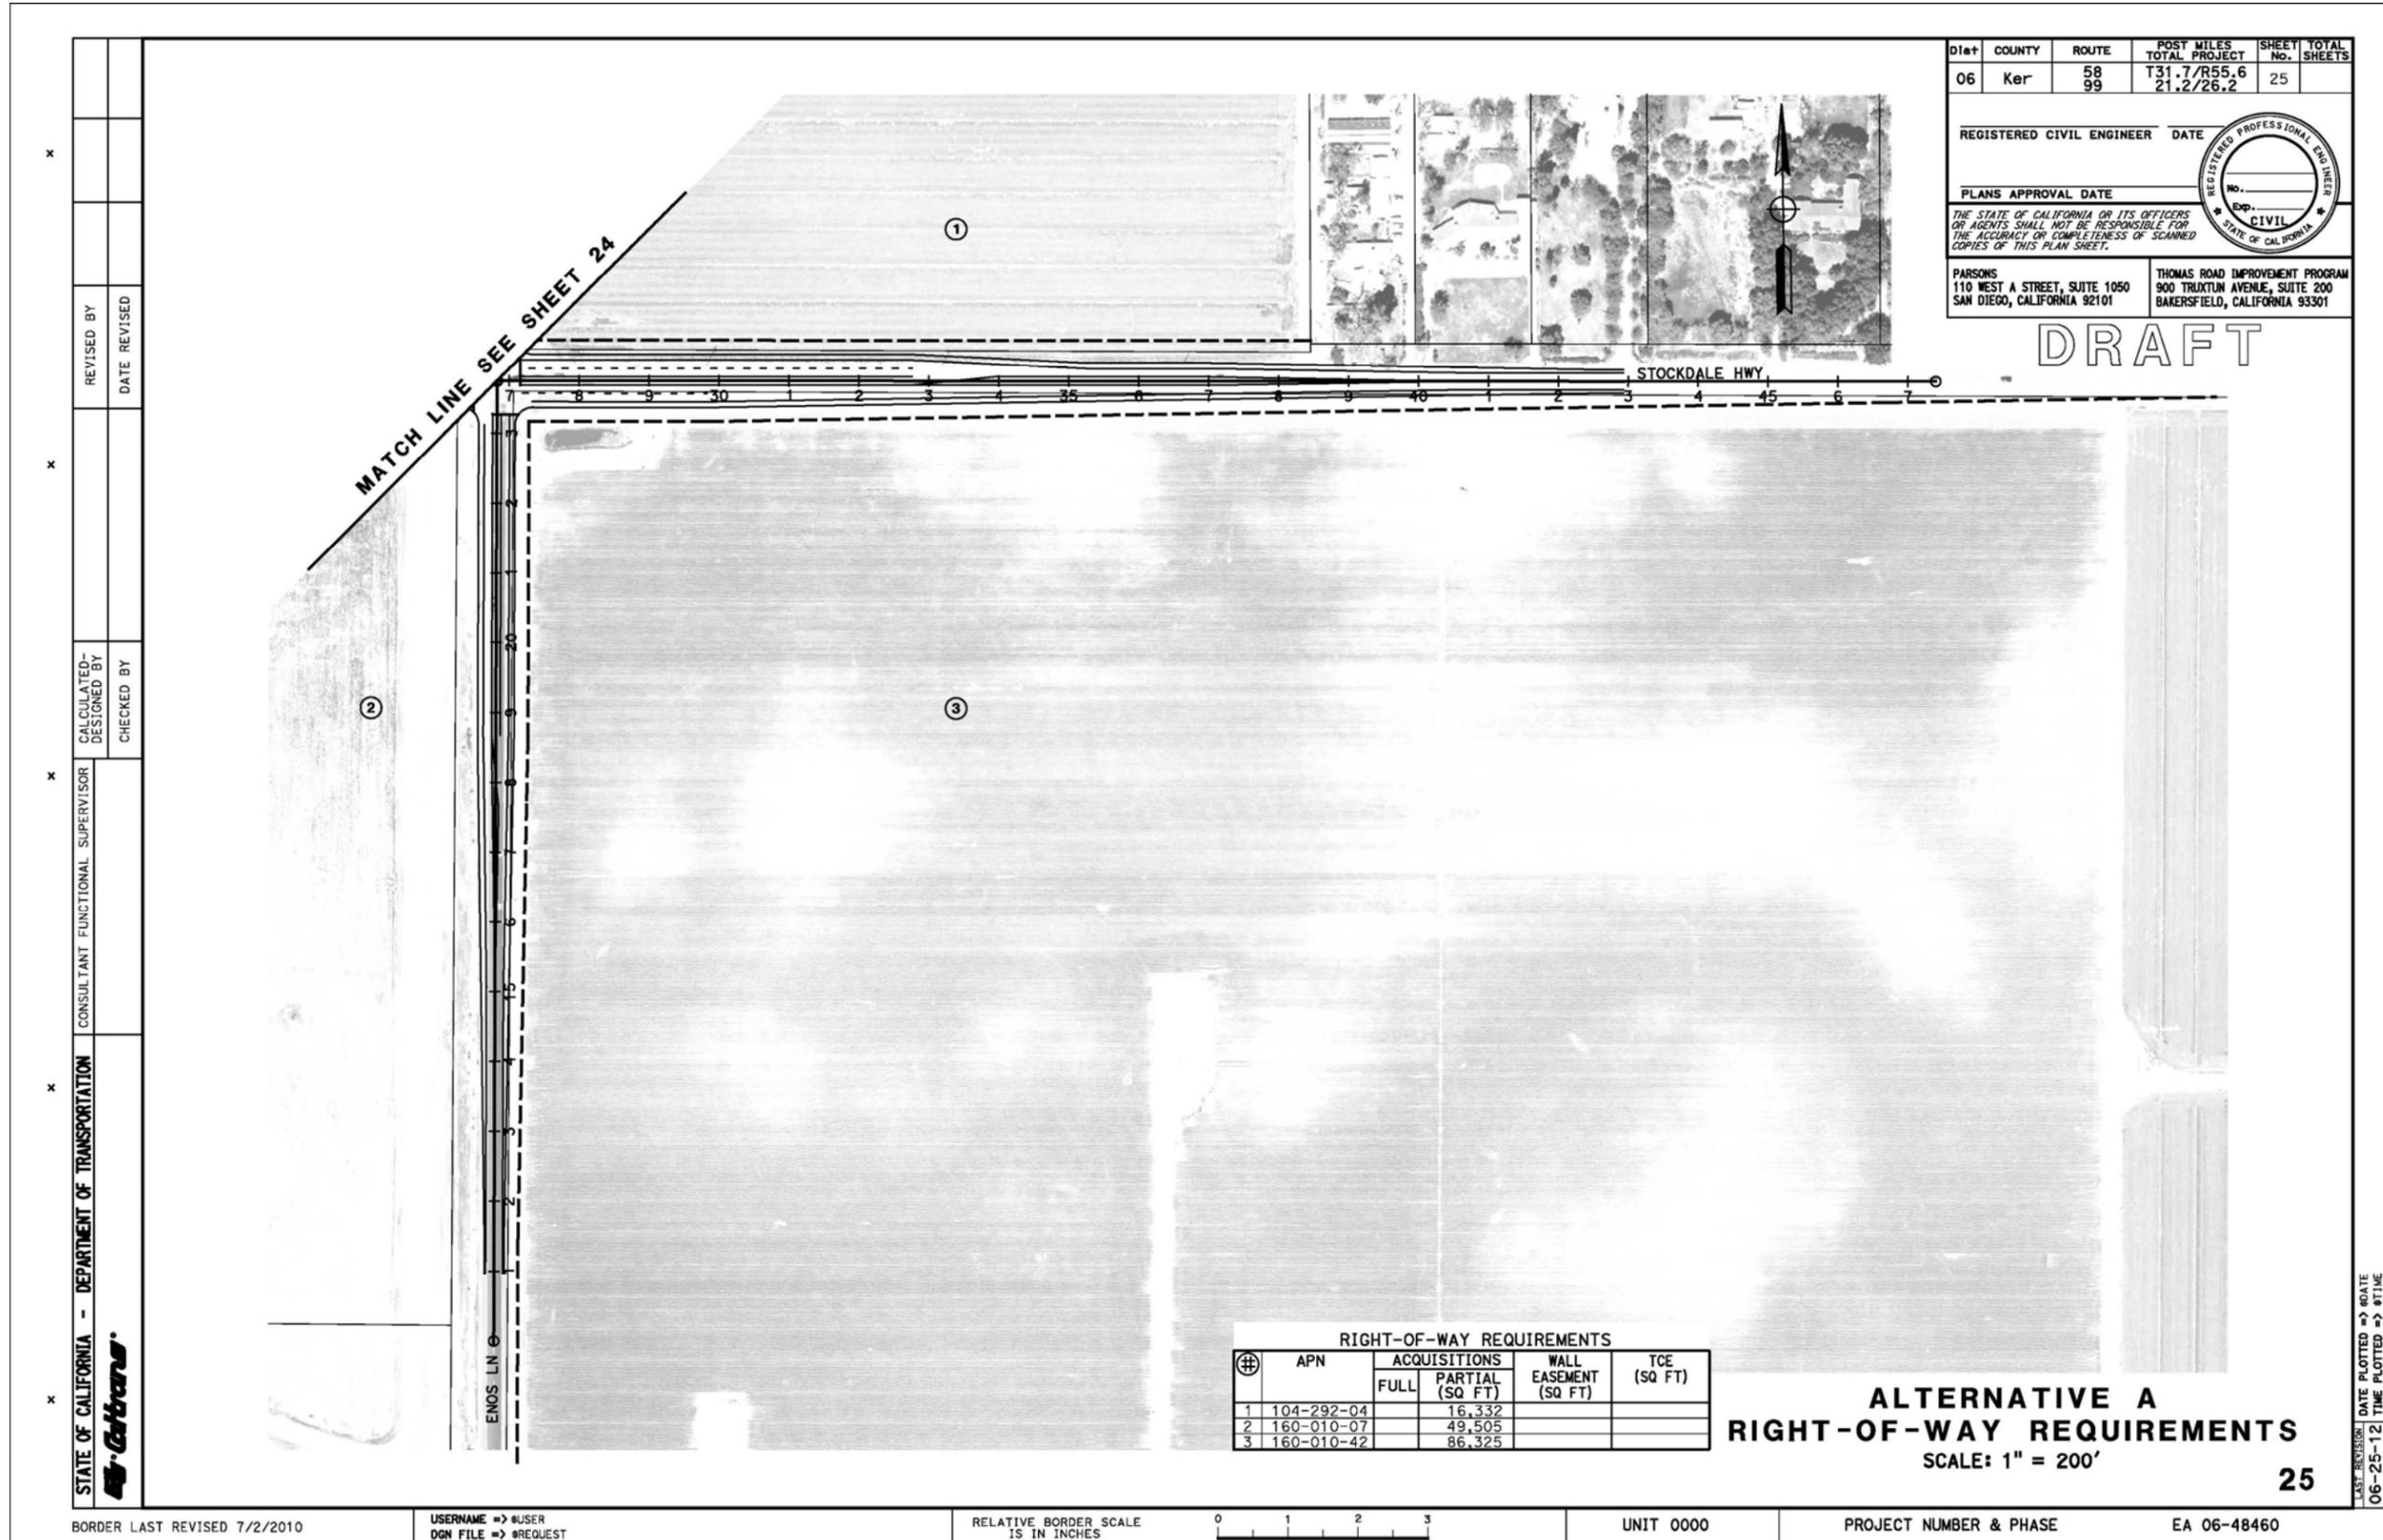

DIST	COUNTY	ROUTE	POST MILES TOTAL PROJECT	SHEET TOTAL SHEETS
06	Ker	58 99	T31.7/R55.6 21.2/26.2	25

REGISTERED CIVIL ENGINEER DATE _____
 PLANS APPROVAL DATE _____
 THE STATE OF CALIFORNIA OR ITS OFFICERS OR AGENTS SHALL NOT BE RESPONSIBLE FOR THE ACCURACY OR COMPLETENESS OF SCANNED COPIES OF THIS PLAN SHEET.
 PARSONS: 110 WEST A STREET, SUITE 1050 SAN DIEGO, CALIFORNIA 92101
 THOMAS ROAD IMPROVEMENT PROGRAM: 900 TRUKTUN AVENUE, SUITE 200 BAKERSFIELD, CALIFORNIA 93301



DRAFT

STATE OF CALIFORNIA - DEPARTMENT OF TRANSPORTATION	CONSULTANT	FUNCTIONAL SUPERVISOR	CALCULATED/DESIGNED BY	CHECKED BY	REVISOR	DATE

#	APN	ACQUISITIONS		WALL EASEMENT (SQ FT)	TCE (SQ FT)
		FULL	PARTIAL (SQ FT)		
1	104-292-04		16,332		
2	160-010-07		49,505		
3	160-010-42		86,325		

ALTERNATIVE A
RIGHT-OF-WAY REQUIREMENTS
 SCALE: 1" = 200'

25

LAST REVISION: DATE PLOTTED => @DATE
 06-25-12 TIME PLOTTED => @TIME