

# **INFORMATION HANDOUT**

## **MATERIALS INFORMATION**

**AERIAL PHOTOGRAPHS OF THE PROJECT SHOWING  
RELATIONSHIPS AND LOCATIONS OF  
VARIOUS PROJECT COMPONENTS**

**(Print in color 11x17)**

Dist	COUNTY	ROUTE	POST MILES TOTAL PROJECT	SHEET No.	TOTAL SHEETS
02	Sho	5	R44.0/58.0		52

To Accompany Plans Dated 5-5-2010

THE STATE OF CALIFORNIA OR ITS OFFICERS OR AGENTS SHALL NOT BE RESPONSIBLE FOR THE ACCURACY OR COMPLETENESS OF SCANNED COPIES OF THIS PLAN SHEET.


REVISION	DATE PLOTTED	TIME PLOTTED
04-26-10		

FUNCTIONAL SUPERVISOR	STEVEN P. TOPAL
CALCULATED/DESIGNED BY	CHECKED BY
G SEIBERT	BYRON STANLEY
REVISOR	DATE REVISOR

NOTE:  
1. THESE SHEETS ARE TO BE USED TO AID LOCATIONS. POSTMILES AND CALLOUTS ARE APPROXIMATE ONLY.

**LEGEND**

- PM XX.XX    Approx DRAINAGE PM LOCATION
- PM XX.XX    Approx MBGR PM LOCATION
- PM XX.XX    Approx DIKE PM LOCATION
- PM XX.XX    Approx SIGN PM LOCATION
- Exist FENCE
- PAVEMENT EDGES
- DIKE
- MBGR
- Exist BARRIER
- Exist DRAINAGE INLET (UNSPECIFIED TYPE)
- Exist MEDIAN INLET OPENING TO NORTHBOUND LANE
- Exist MEDIAN INLET OPENING TO SOUTHBOUND LANE
- Exist DOWN DRAIN
- Exist SIDE DRAIN
- Exist CULVERT

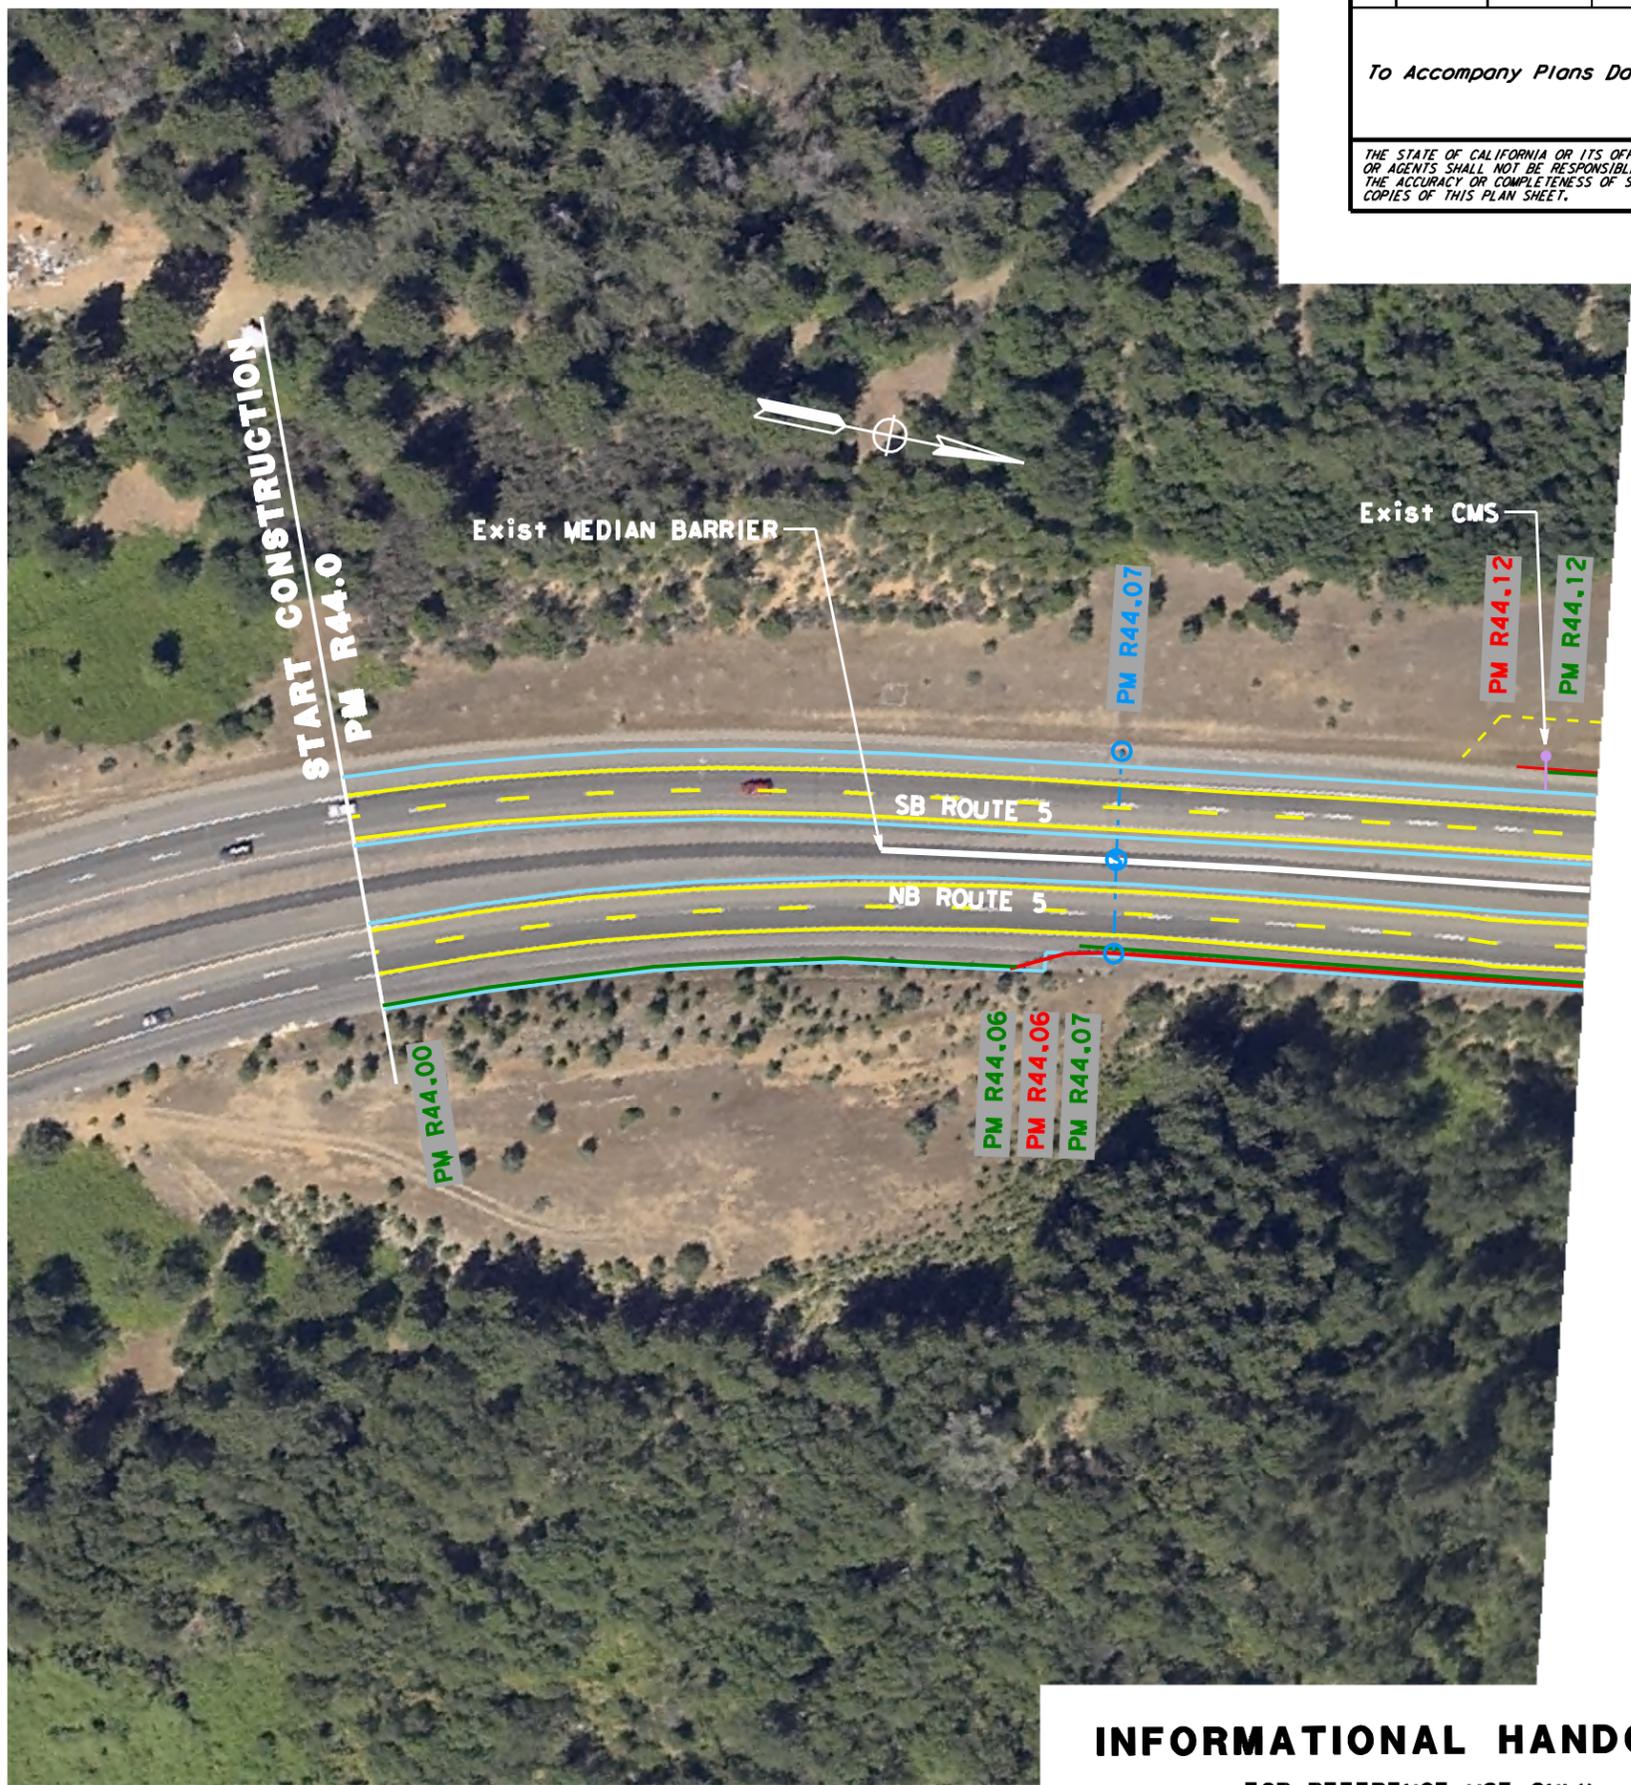

**INFORMATIONAL HANDOUT - 1**  
FOR REFERENCE USE ONLY


Copyright 2003 California Department of Transportation

STATE OF CALIFORNIA - DEPARTMENT OF TRANSPORTATION  
**CDTRANS**  
**DESIGN**  
 FUNCTIONAL SUPERVISOR: STEVEN P. TOPAL  
 CALCULATED/DESIGNED BY: G SEIBERT  
 CHECKED BY: BYRON STANLEY  
 REVISED BY: DATE REVISD:

Dist	COUNTY	ROUTE	POST MILES TOTAL PROJECT	SHEET No.	TOTAL SHEETS
02	Sho	5	R44.0/58.0		52

To Accompany Plans Dated 5-5-2010

THE STATE OF CALIFORNIA OR ITS OFFICERS OR AGENTS SHALL NOT BE RESPONSIBLE FOR THE ACCURACY OR COMPLETENESS OF SCANNED COPIES OF THIS PLAN SHEET.

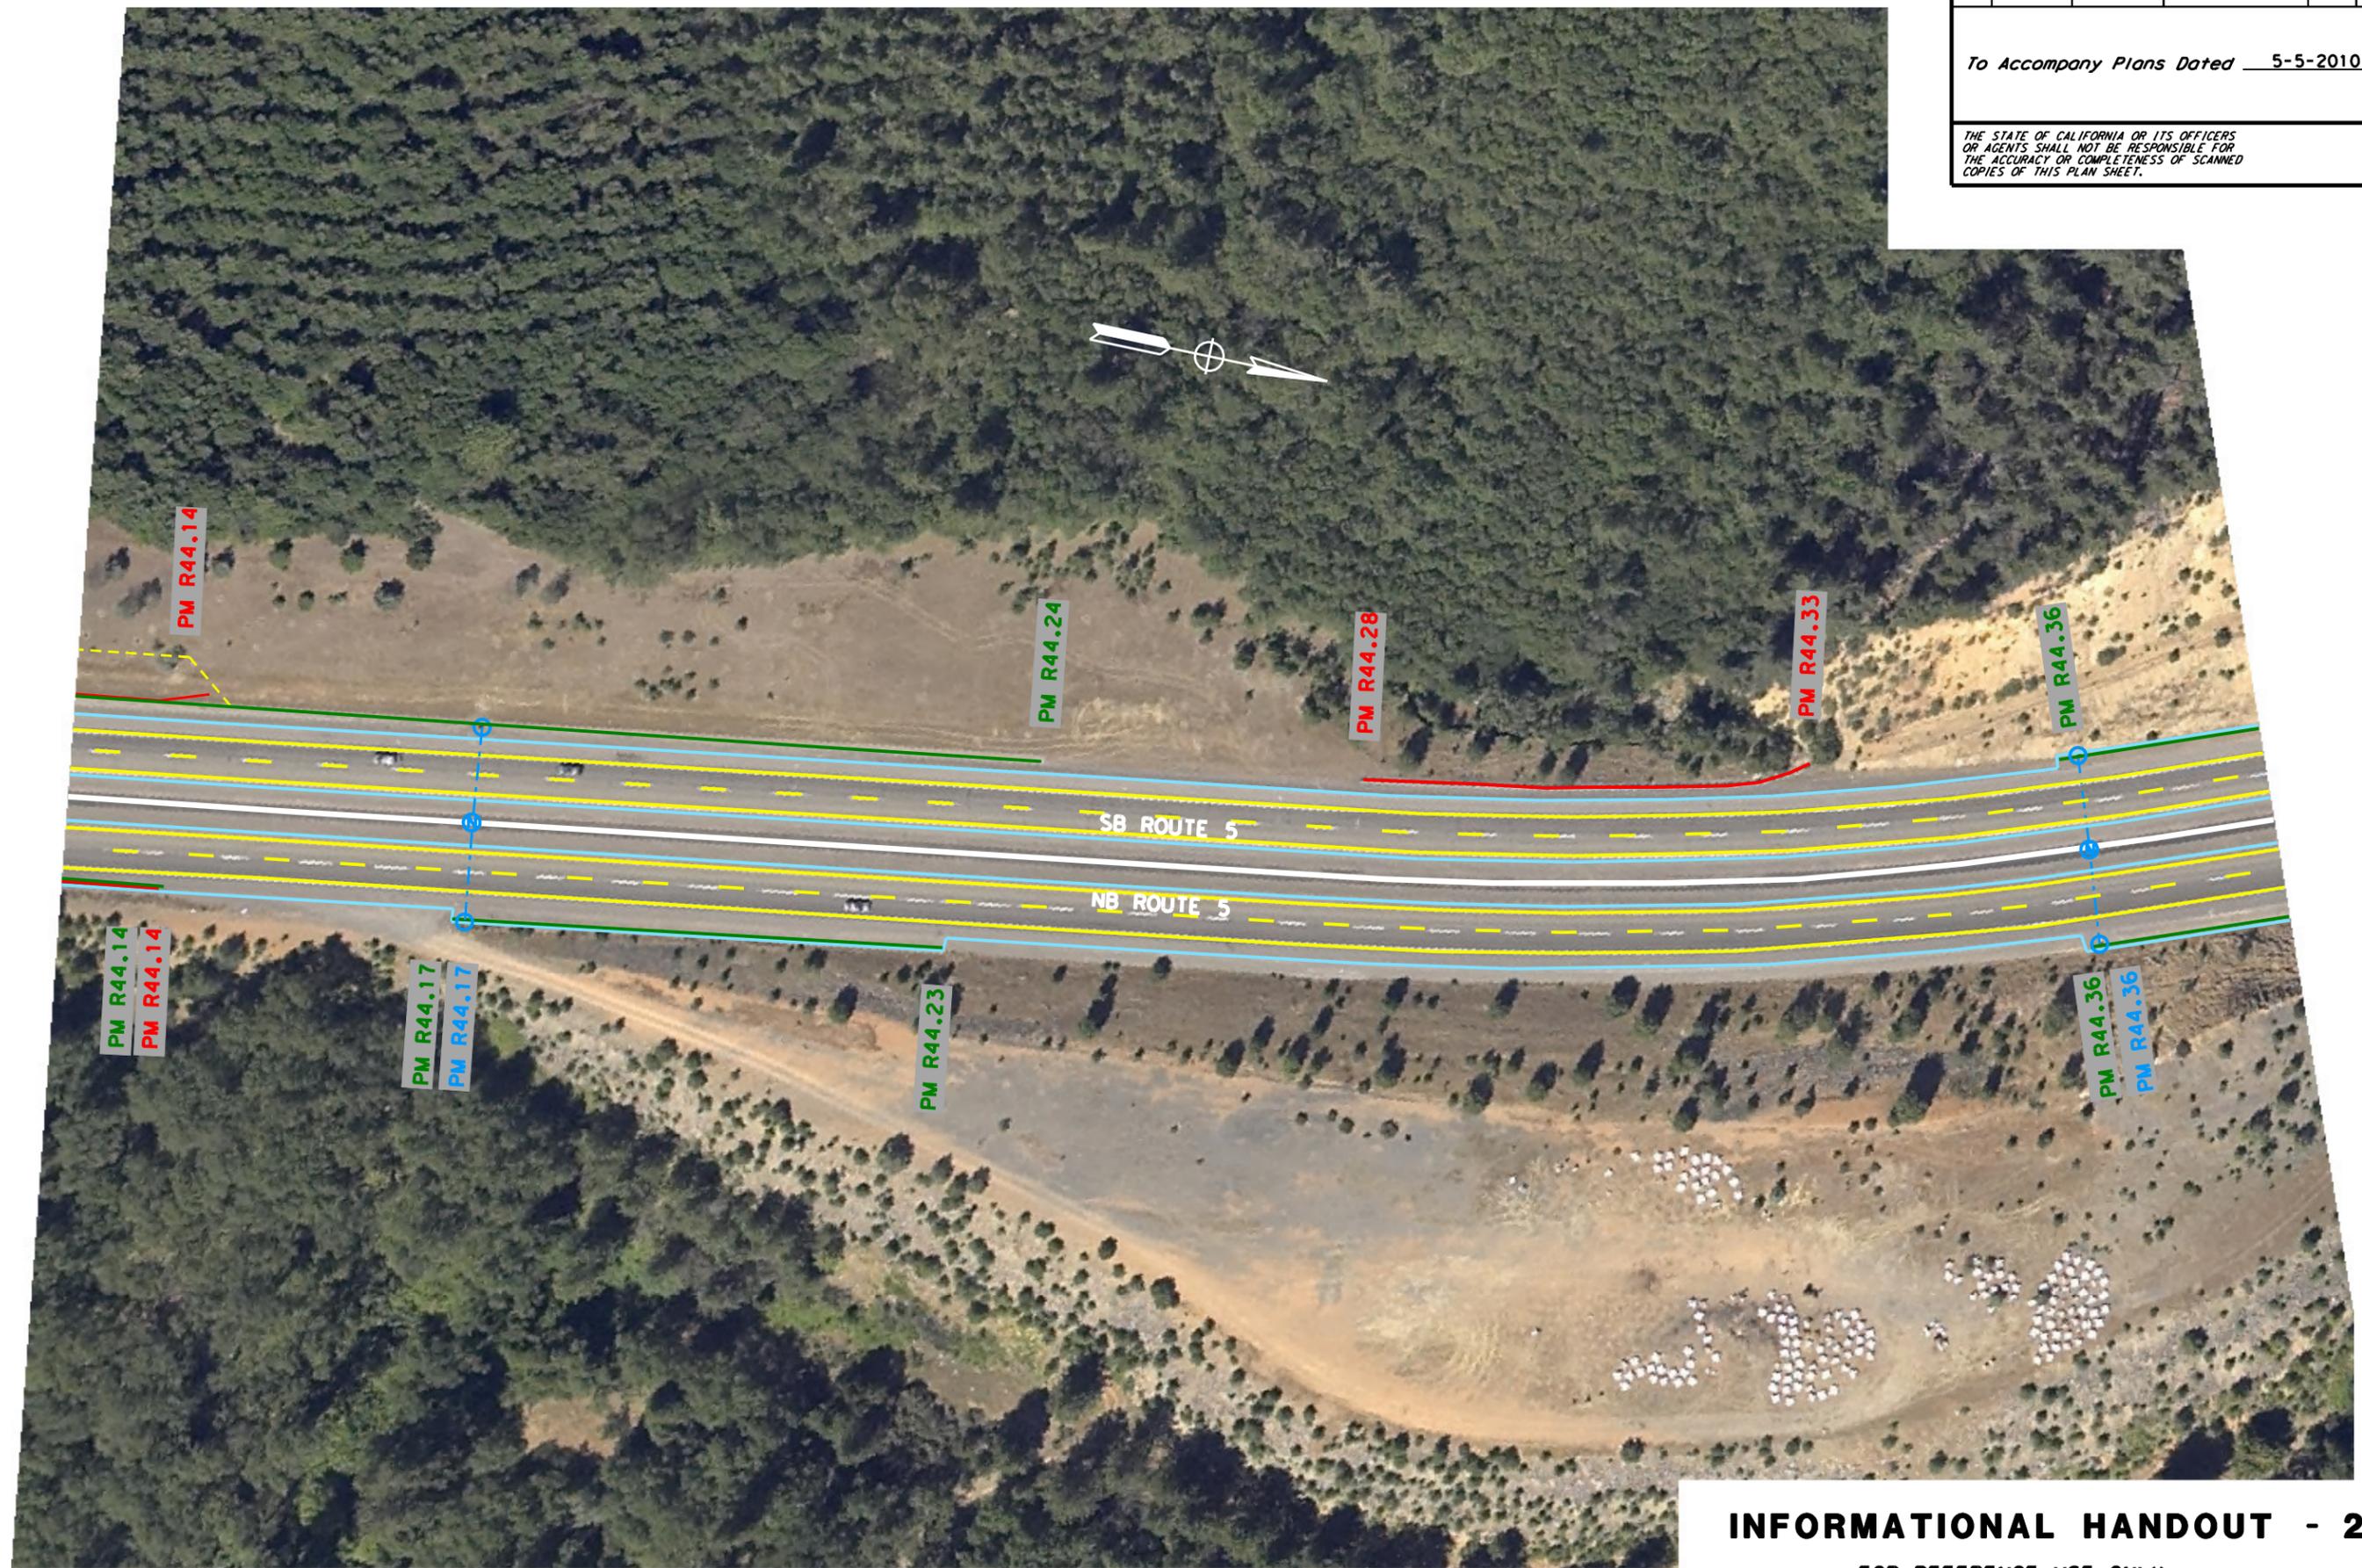

**INFORMATIONAL HANDOUT - 2**  
FOR REFERENCE USE ONLY

Copyright 2003 California Department of Transportation



USERNAME => \$USER  
DGN FILE => \$REQUEST

CU 03 247

EA 2C4501


AERIAL PHOTOS MAY NOT BE CURRENT FOR ALL FEATURES

LAST REVISION: DATE PLOTTED => \$DATE  
04-26-10 TIME PLOTTED => \$TIME

Dist	COUNTY	ROUTE	POST MILES TOTAL PROJECT	SHEET No.	TOTAL SHEETS
02	Sho	5	R44.0/58.0		52

To Accompany Plans Dated 5-5-2010

THE STATE OF CALIFORNIA OR ITS OFFICERS OR AGENTS SHALL NOT BE RESPONSIBLE FOR THE ACCURACY OR COMPLETENESS OF SCANNED COPIES OF THIS PLAN SHEET.

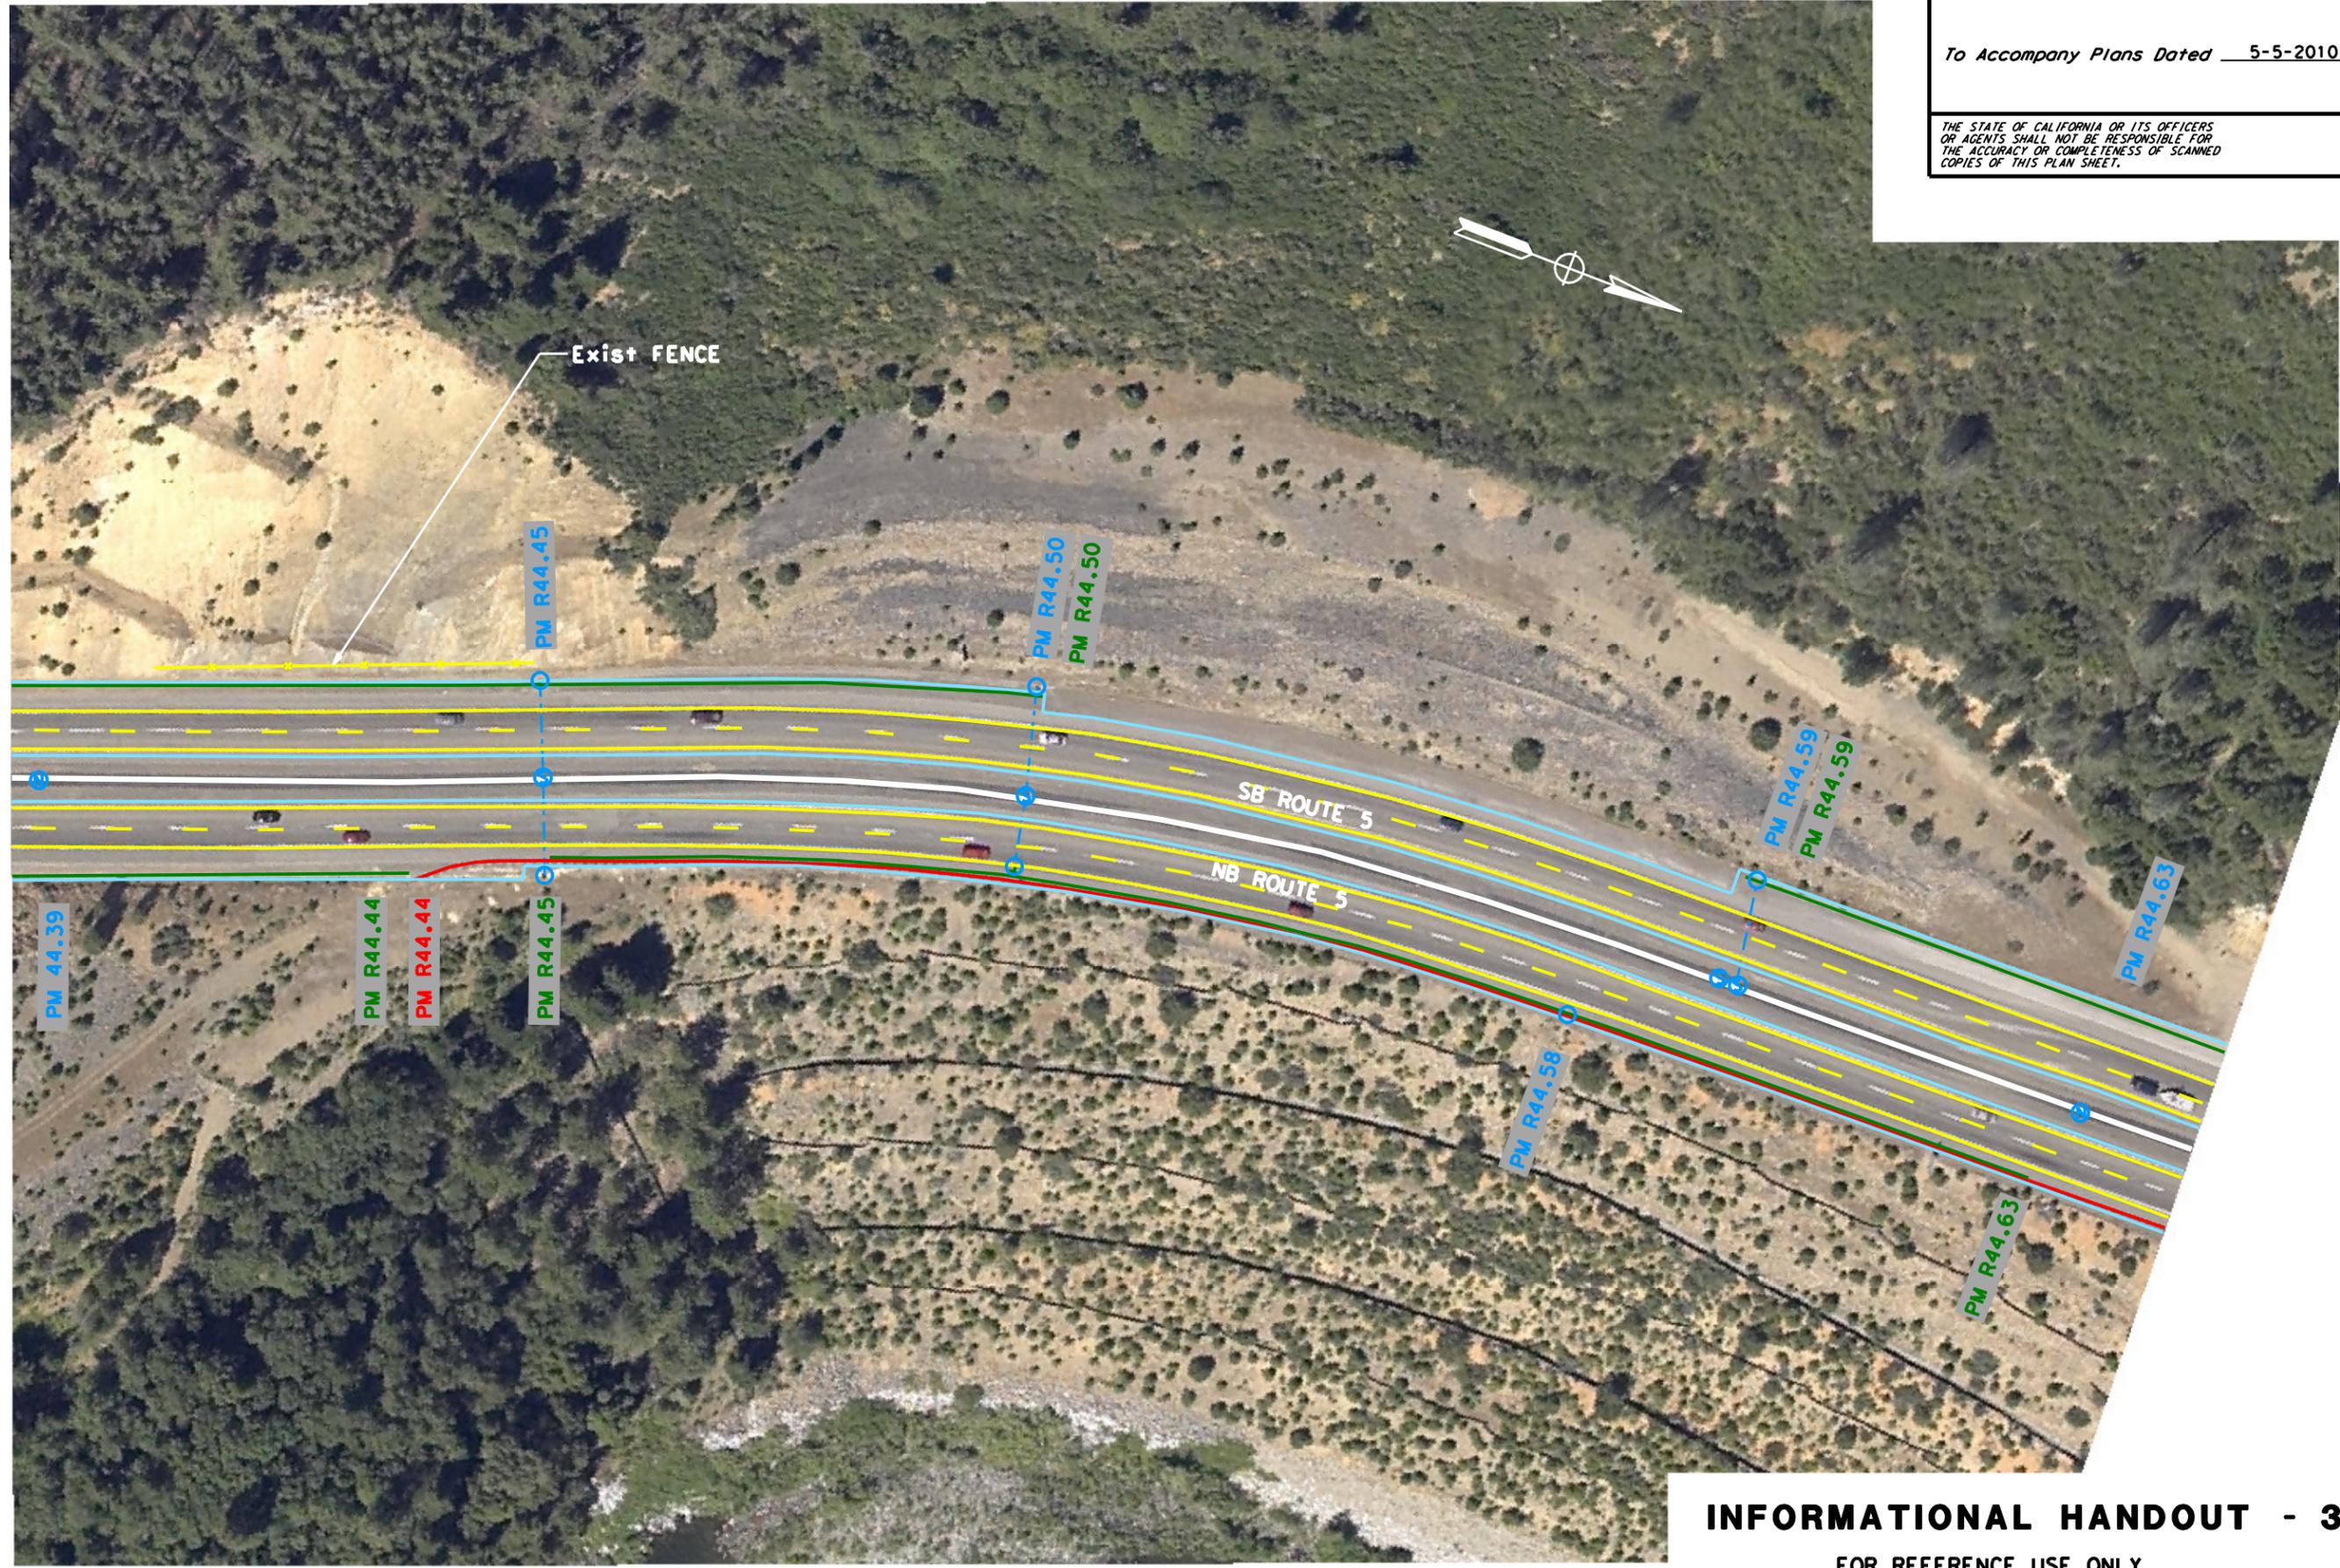

**INFORMATIONAL HANDOUT - 3**  
 FOR REFERENCE USE ONLY

Copyright 2003 California Department of Transportation



USERNAME => \$USER  
 DGN FILE => \$REQUEST

CU 03 247

EA 2C4501


LAST REVISION | DATE PLOTTED => \$DATE  
 04-26-10 | TIME PLOTTED => \$TIME

Dist	COUNTY	ROUTE	POST MILES TOTAL PROJECT	SHEET No.	TOTAL SHEETS
02	Sho	5	R44.0/58.0		52

To Accompany Plans Dated 5-5-2010

THE STATE OF CALIFORNIA OR ITS OFFICERS OR AGENTS SHALL NOT BE RESPONSIBLE FOR THE ACCURACY OR COMPLETENESS OF SCANNED COPIES OF THIS PLAN SHEET.

STATE OF CALIFORNIA - DEPARTMENT OF TRANSPORTATION	FUNCTIONAL SUPERVISOR	CALCULATED/DESIGNED BY	REVISOR	DATE
<b>Caltrans</b>	STEVEN P. TOPAL	CHECKED BY	G SEIBERT	
<b>DESIGN</b>			BYRON STANLEY	

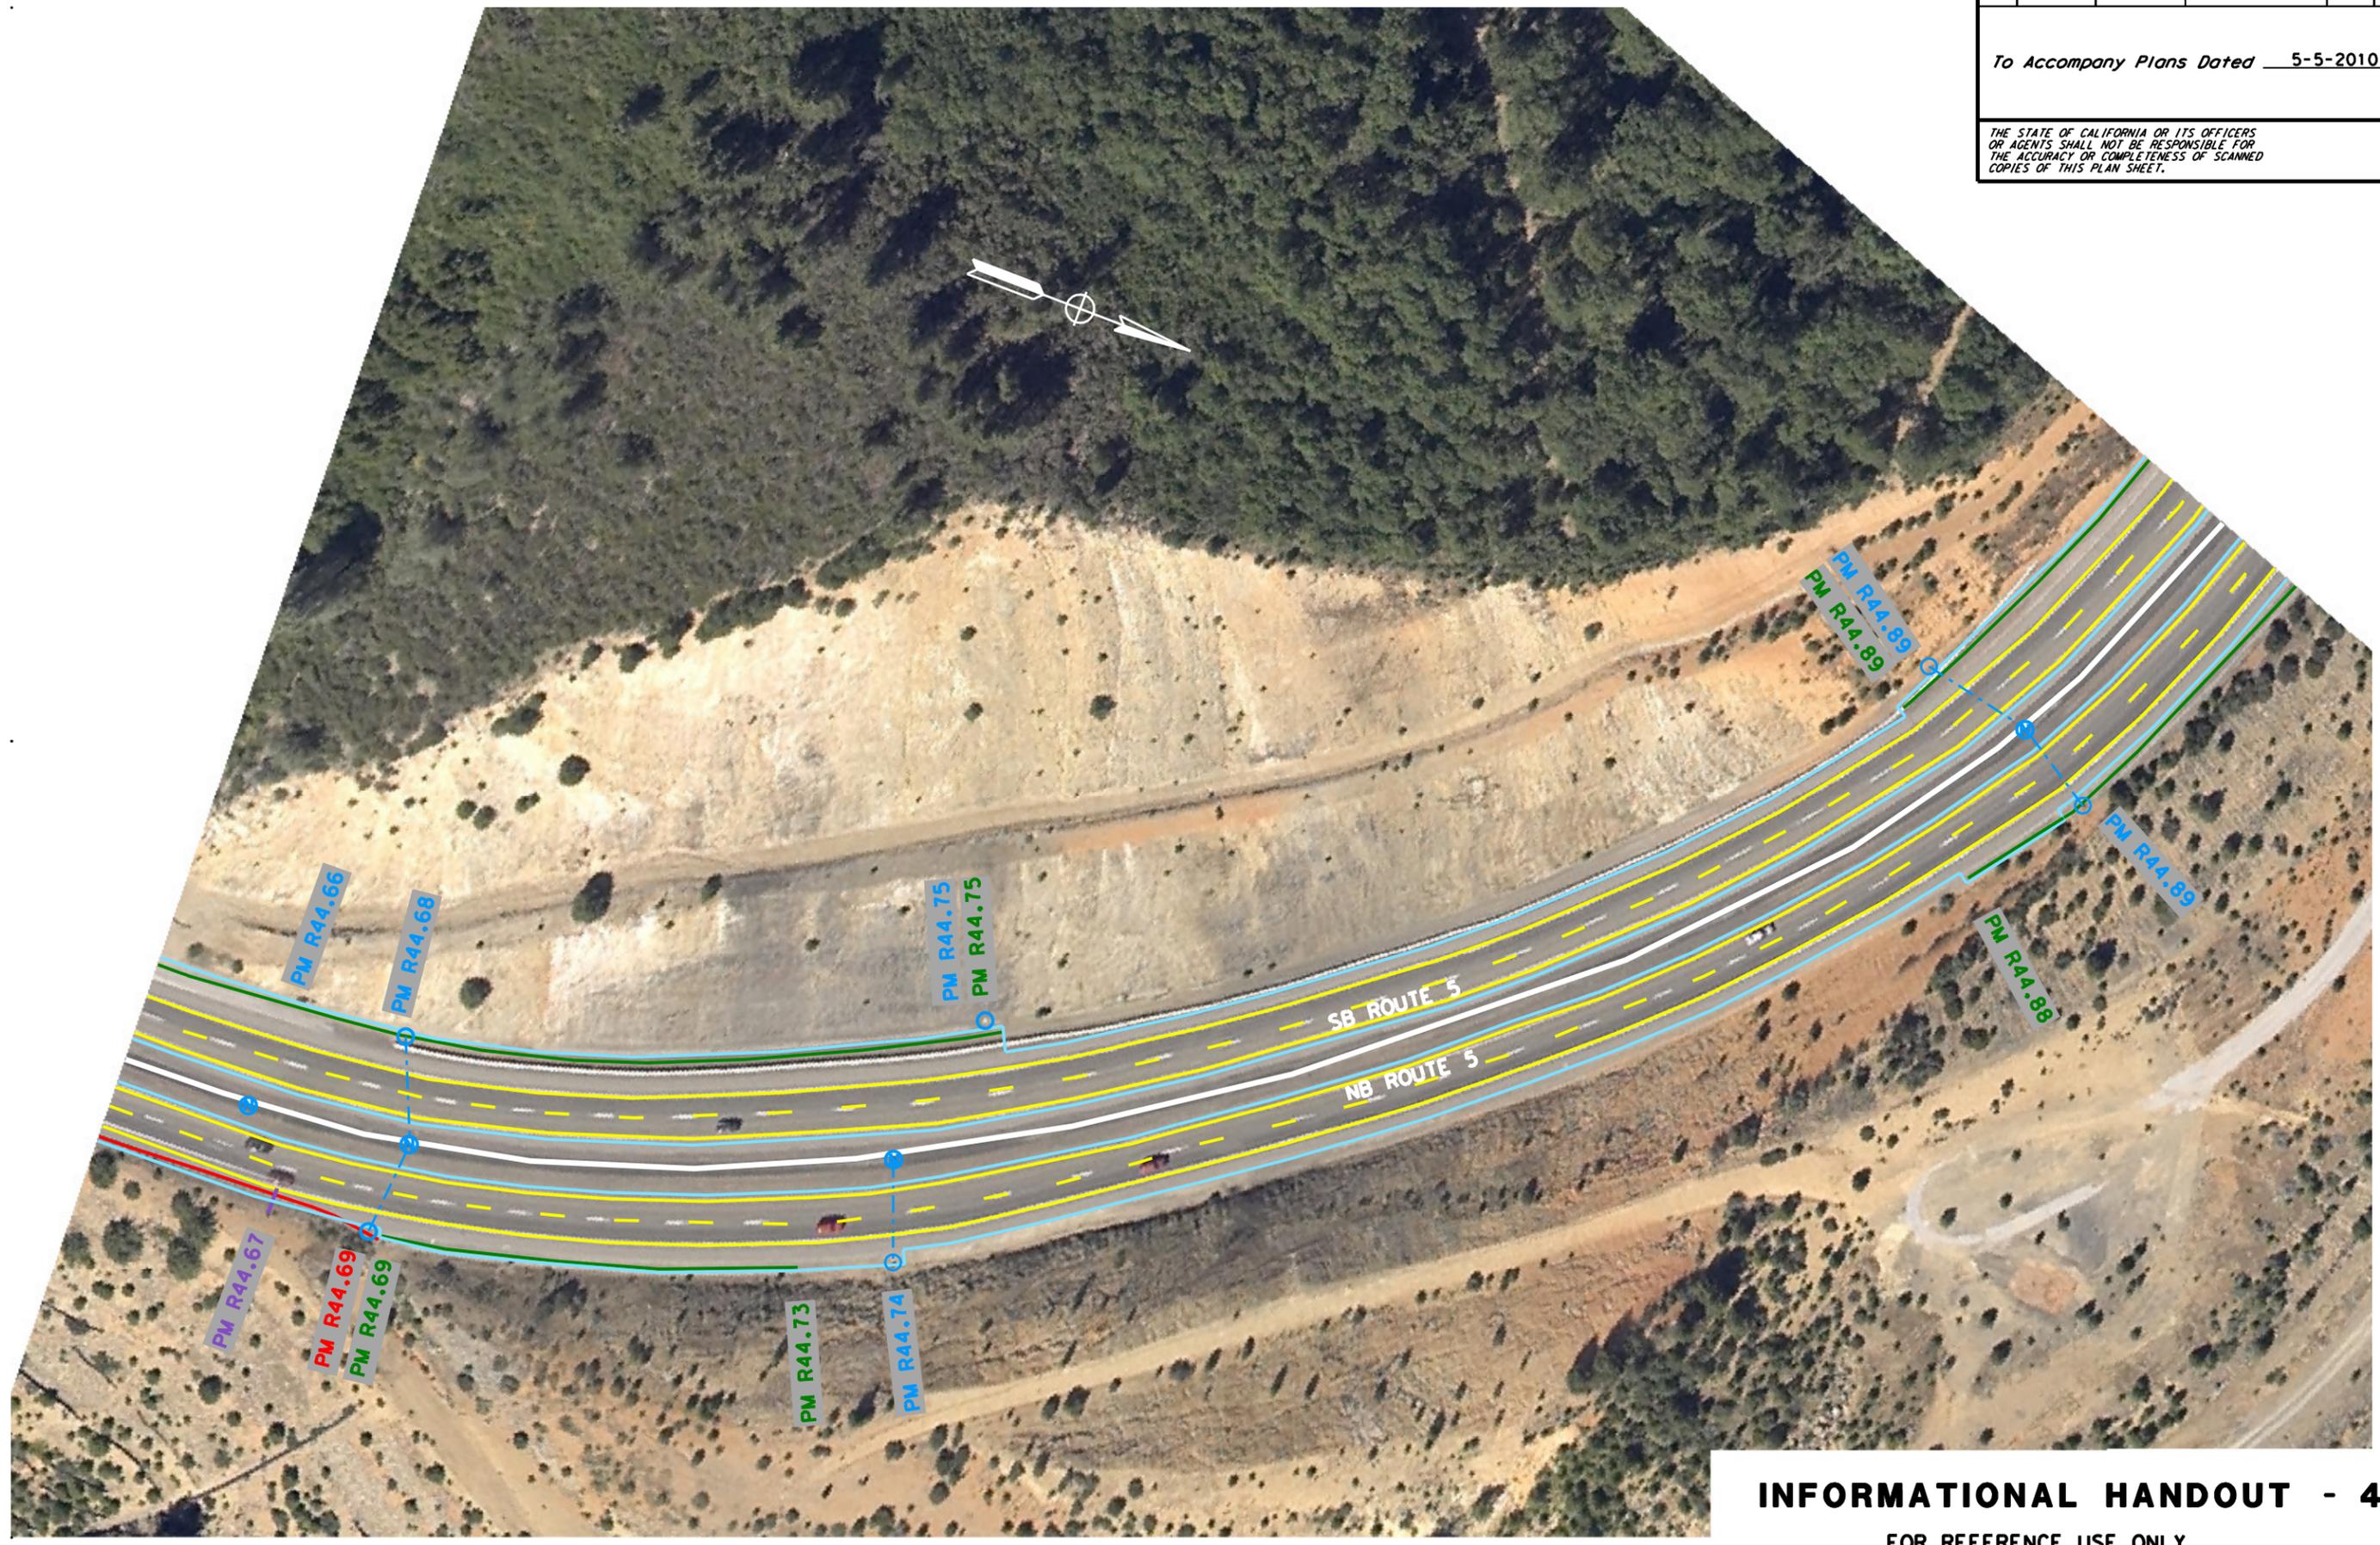

**INFORMATIONAL HANDOUT - 4**  
FOR REFERENCE USE ONLY

Copyright 2003 California Department of Transportation



USERNAME => \$USER  
DGN FILE => \$REQUEST

CU 03 247

EA 2C4501


AERIAL PHOTOS MAY NOT BE CURRENT FOR ALL FEATURES

Dist	COUNTY	ROUTE	POST MILES TOTAL PROJECT	SHEET No.	TOTAL SHEETS
02	Sho	5	R44.0/58.0		52

To Accompany Plans Dated 5-5-2010

THE STATE OF CALIFORNIA OR ITS OFFICERS  
OR AGENTS SHALL NOT BE RESPONSIBLE FOR  
THE ACCURACY OR COMPLETENESS OF SCANNED  
COPIES OF THIS PLAN SHEET.

STATE OF CALIFORNIA - DEPARTMENT OF TRANSPORTATION	FUNCTIONAL SUPERVISOR	CALCULATED- DESIGNED BY	G SEIBERT	REVISED BY
DESIGN	STEVEN P. TOPAL	CHECKED BY	BYRON STANLEY	DATE REVISED

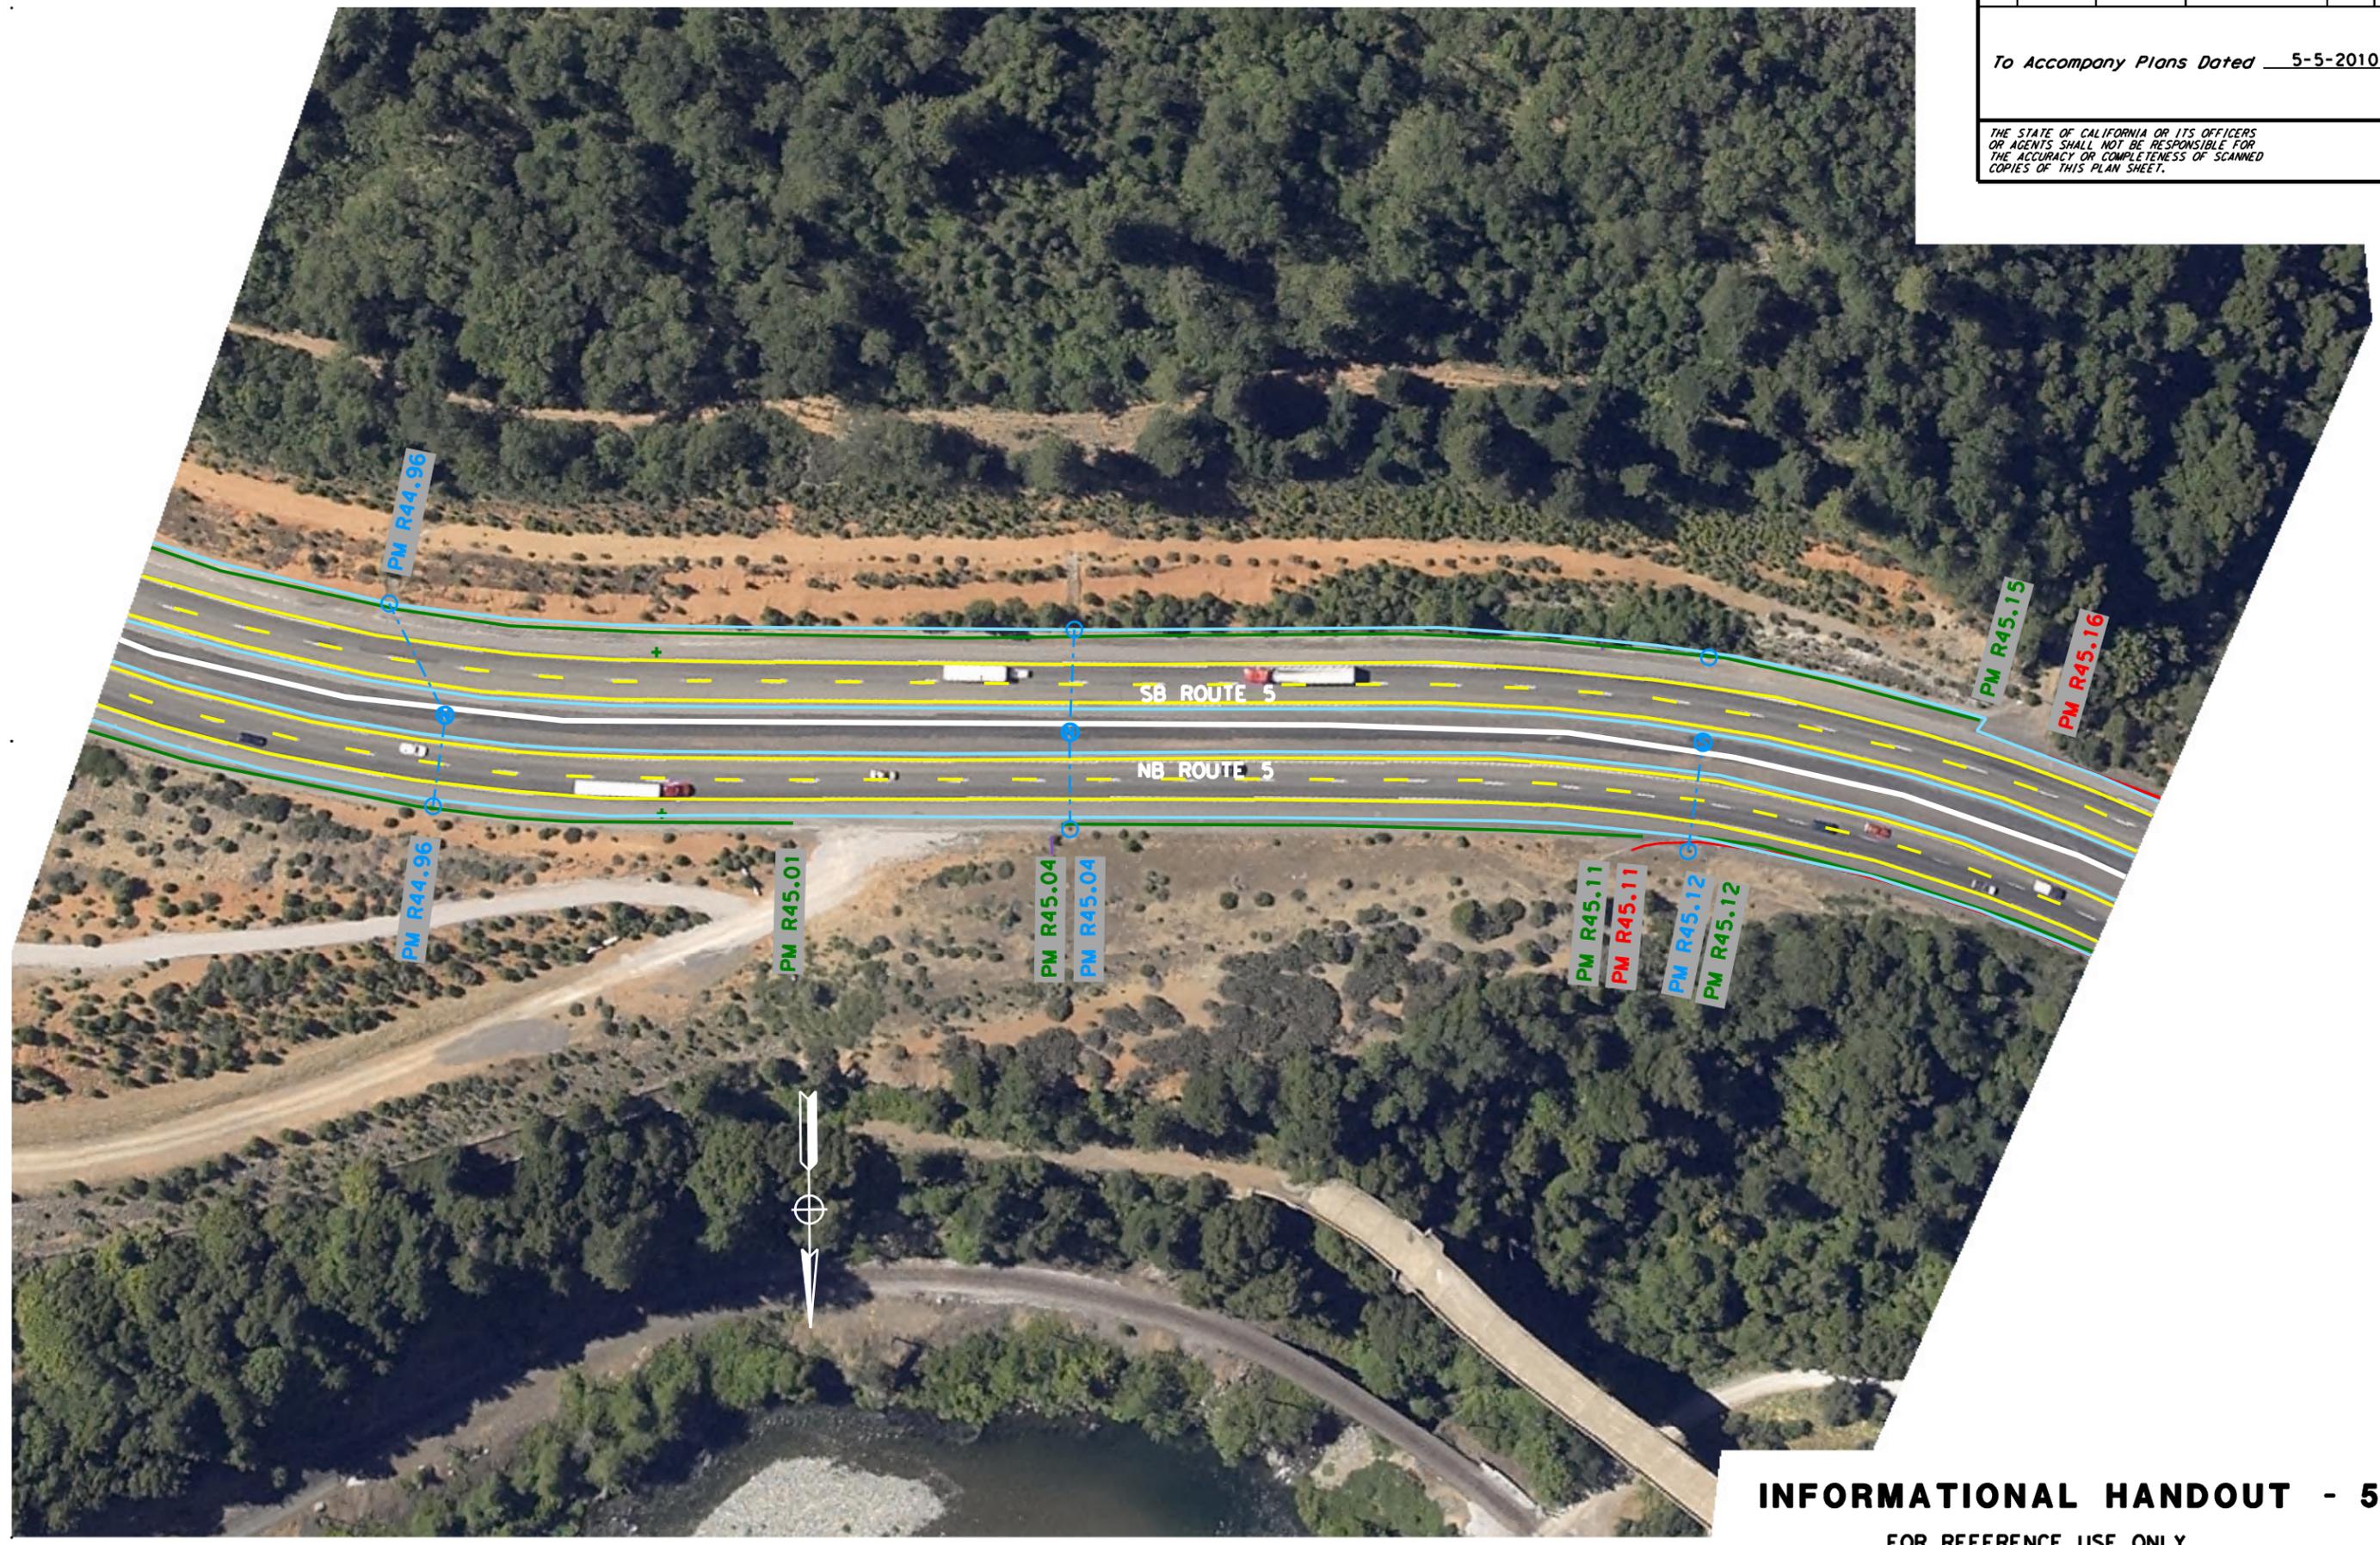

**INFORMATIONAL HANDOUT - 5**  
FOR REFERENCE USE ONLY


Copyright 2003 California Department of Transportation



USERNAME => \$USER  
DGN FILE => \$REQUEST

CU 03 247

EA 2C4501

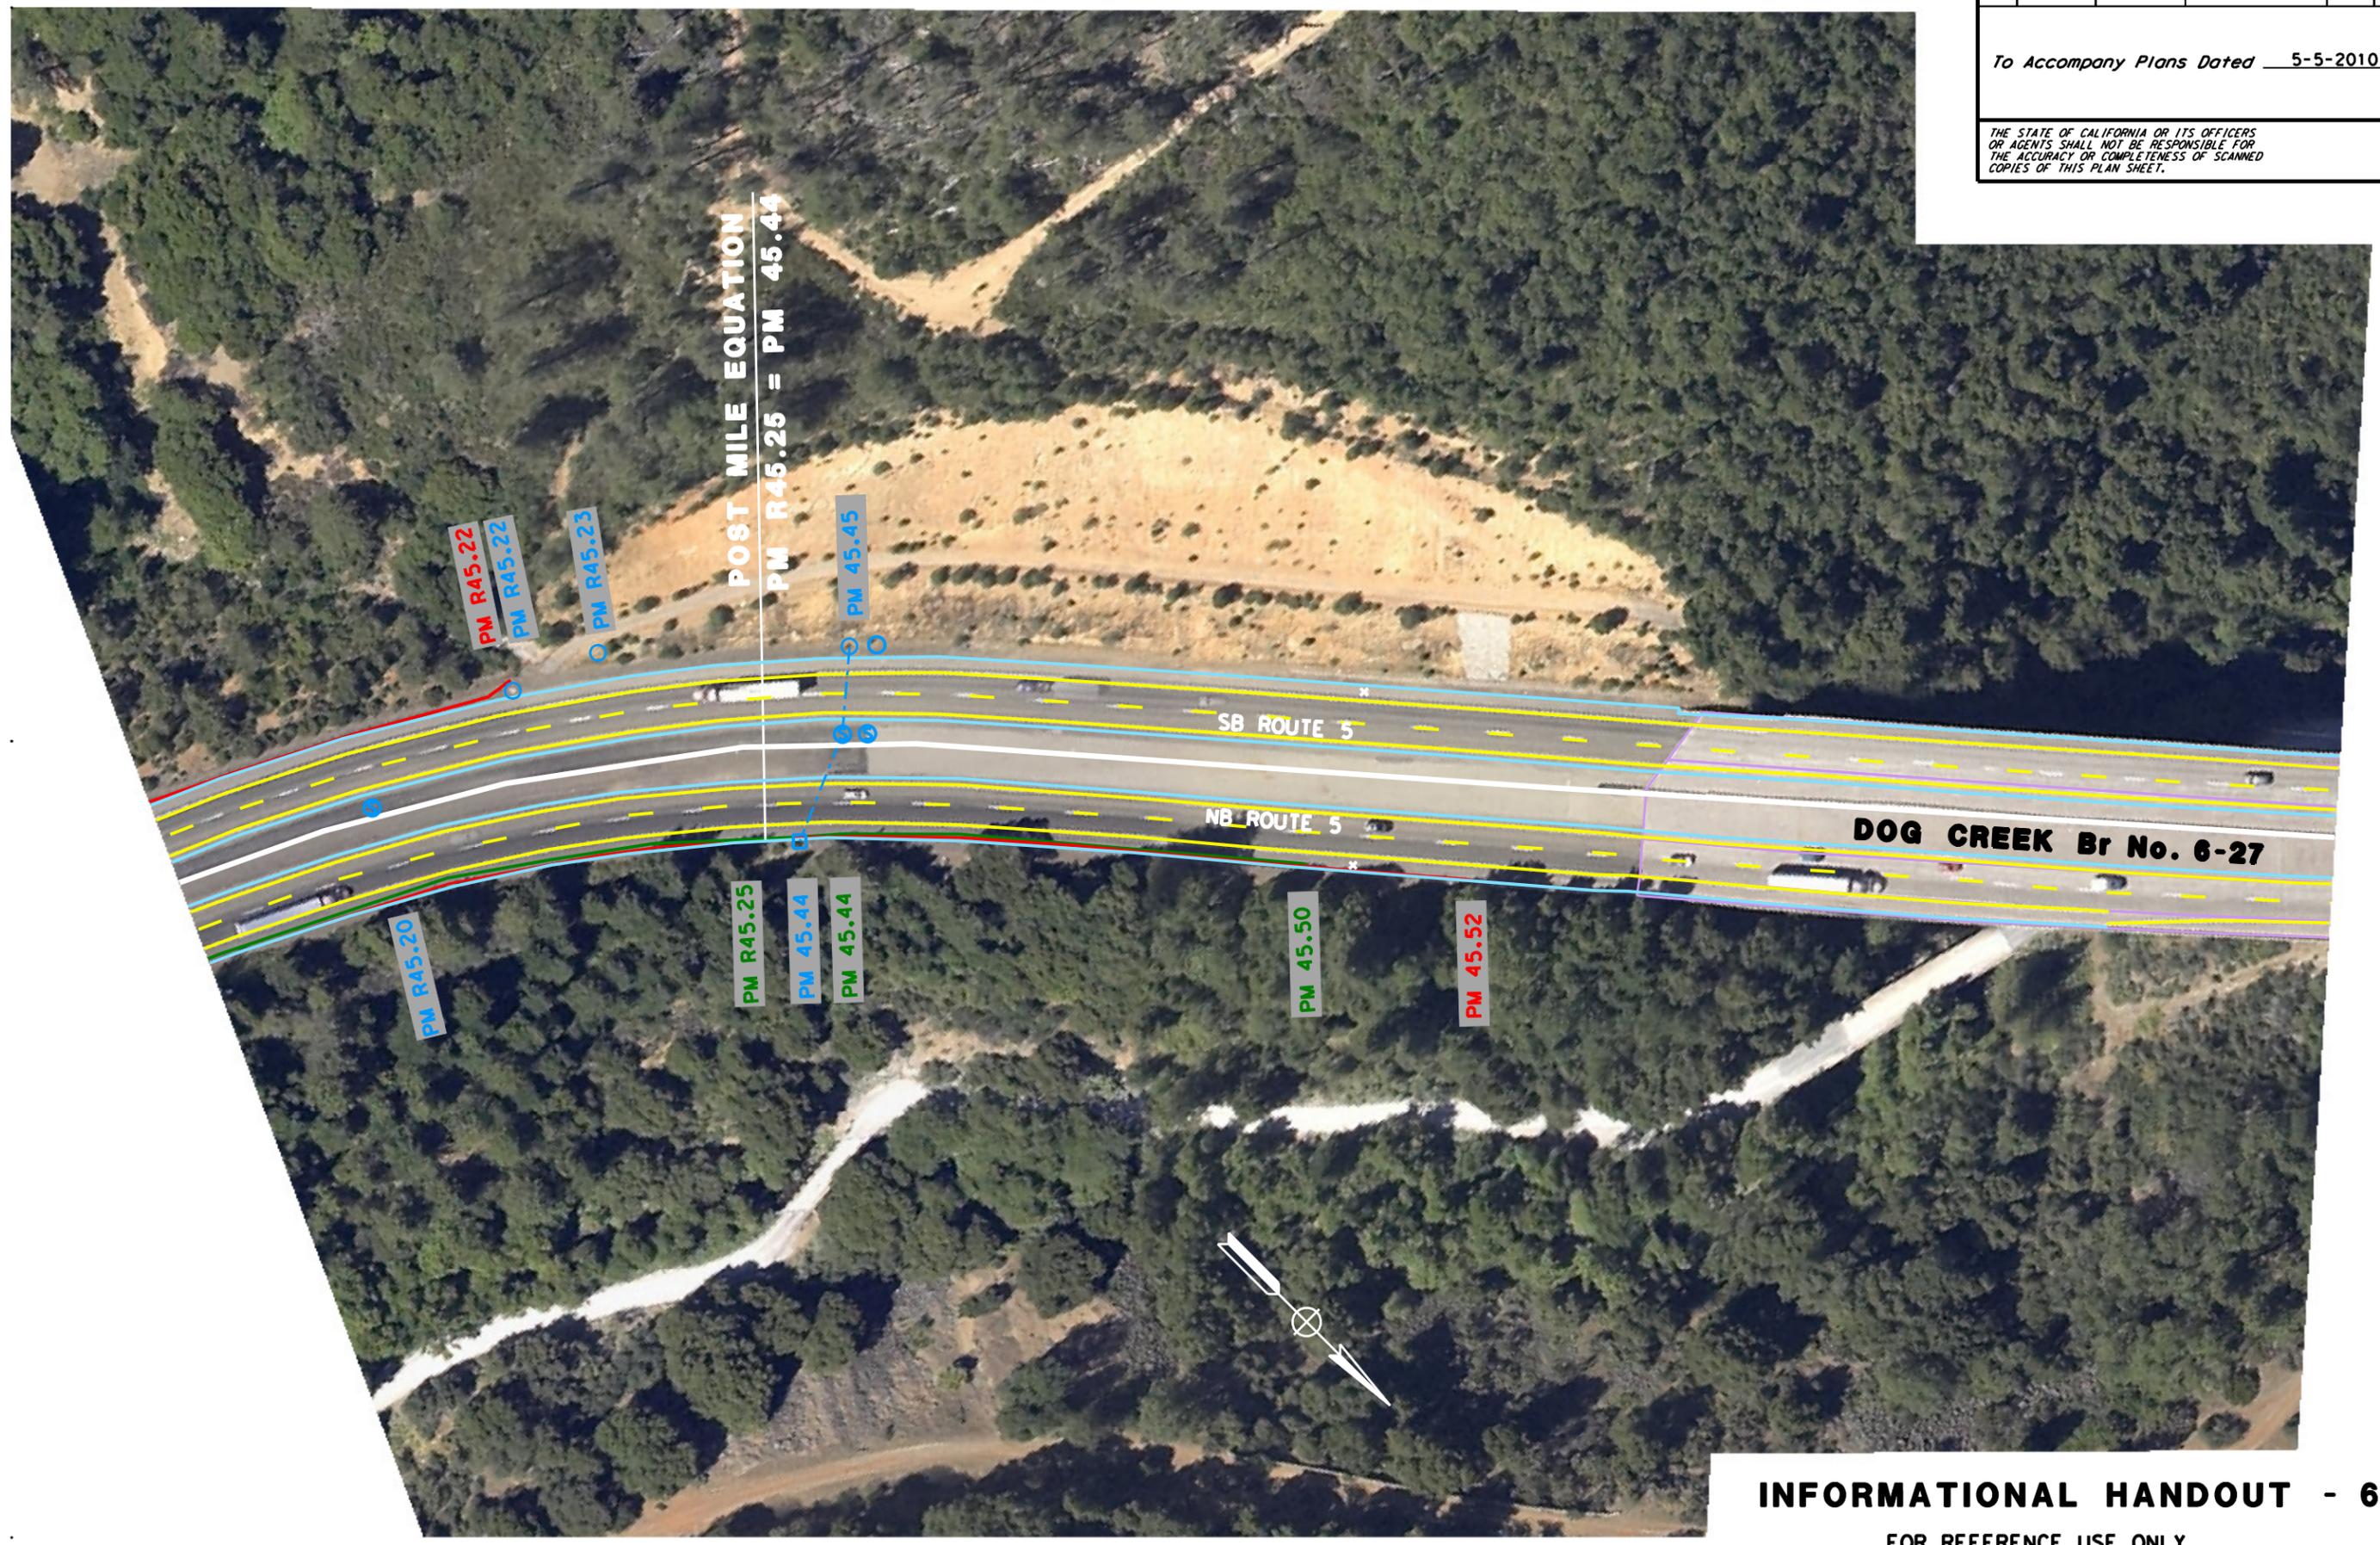

Dist	COUNTY	ROUTE	POST MILES TOTAL PROJECT	SHEET No.	TOTAL SHEETS
02	Sho	5	R44.0/58.0		52

To Accompany Plans Dated 5-5-2010

THE STATE OF CALIFORNIA OR ITS OFFICERS OR AGENTS SHALL NOT BE RESPONSIBLE FOR THE ACCURACY OR COMPLETENESS OF SCANNED COPIES OF THIS PLAN SHEET.

**INFORMATIONAL HANDOUT - 6**  
 FOR REFERENCE USE ONLY

Copyright 2003 California Department of Transportation



USERNAME => \$USER  
 DGN FILE => \$REQUEST

CU 03 247

EA 2C4501

LAST REVISION | DATE PLOTTED => \$DATE  
 04-26-10 | TIME PLOTTED => \$TIME


Dist	COUNTY	ROUTE	POST MILES TOTAL PROJECT	SHEET No.	TOTAL SHEETS
02	Sho	5	R44.0/58.0		52

To Accompany Plans Dated 5-5-2010

THE STATE OF CALIFORNIA OR ITS OFFICERS OR AGENTS SHALL NOT BE RESPONSIBLE FOR THE ACCURACY OR COMPLETENESS OF SCANNED COPIES OF THIS PLAN SHEET.

STATE OF CALIFORNIA - DEPARTMENT OF TRANSPORTATION  
**Caltrans**  
 DESIGN

FUNCTIONAL SUPERVISOR: STEVEN P. TOPAL  
 CALCULATED/DESIGNED BY: G SEIBERT  
 CHECKED BY: BYRON STANLEY  
 REVISED BY: DATE REVISED:

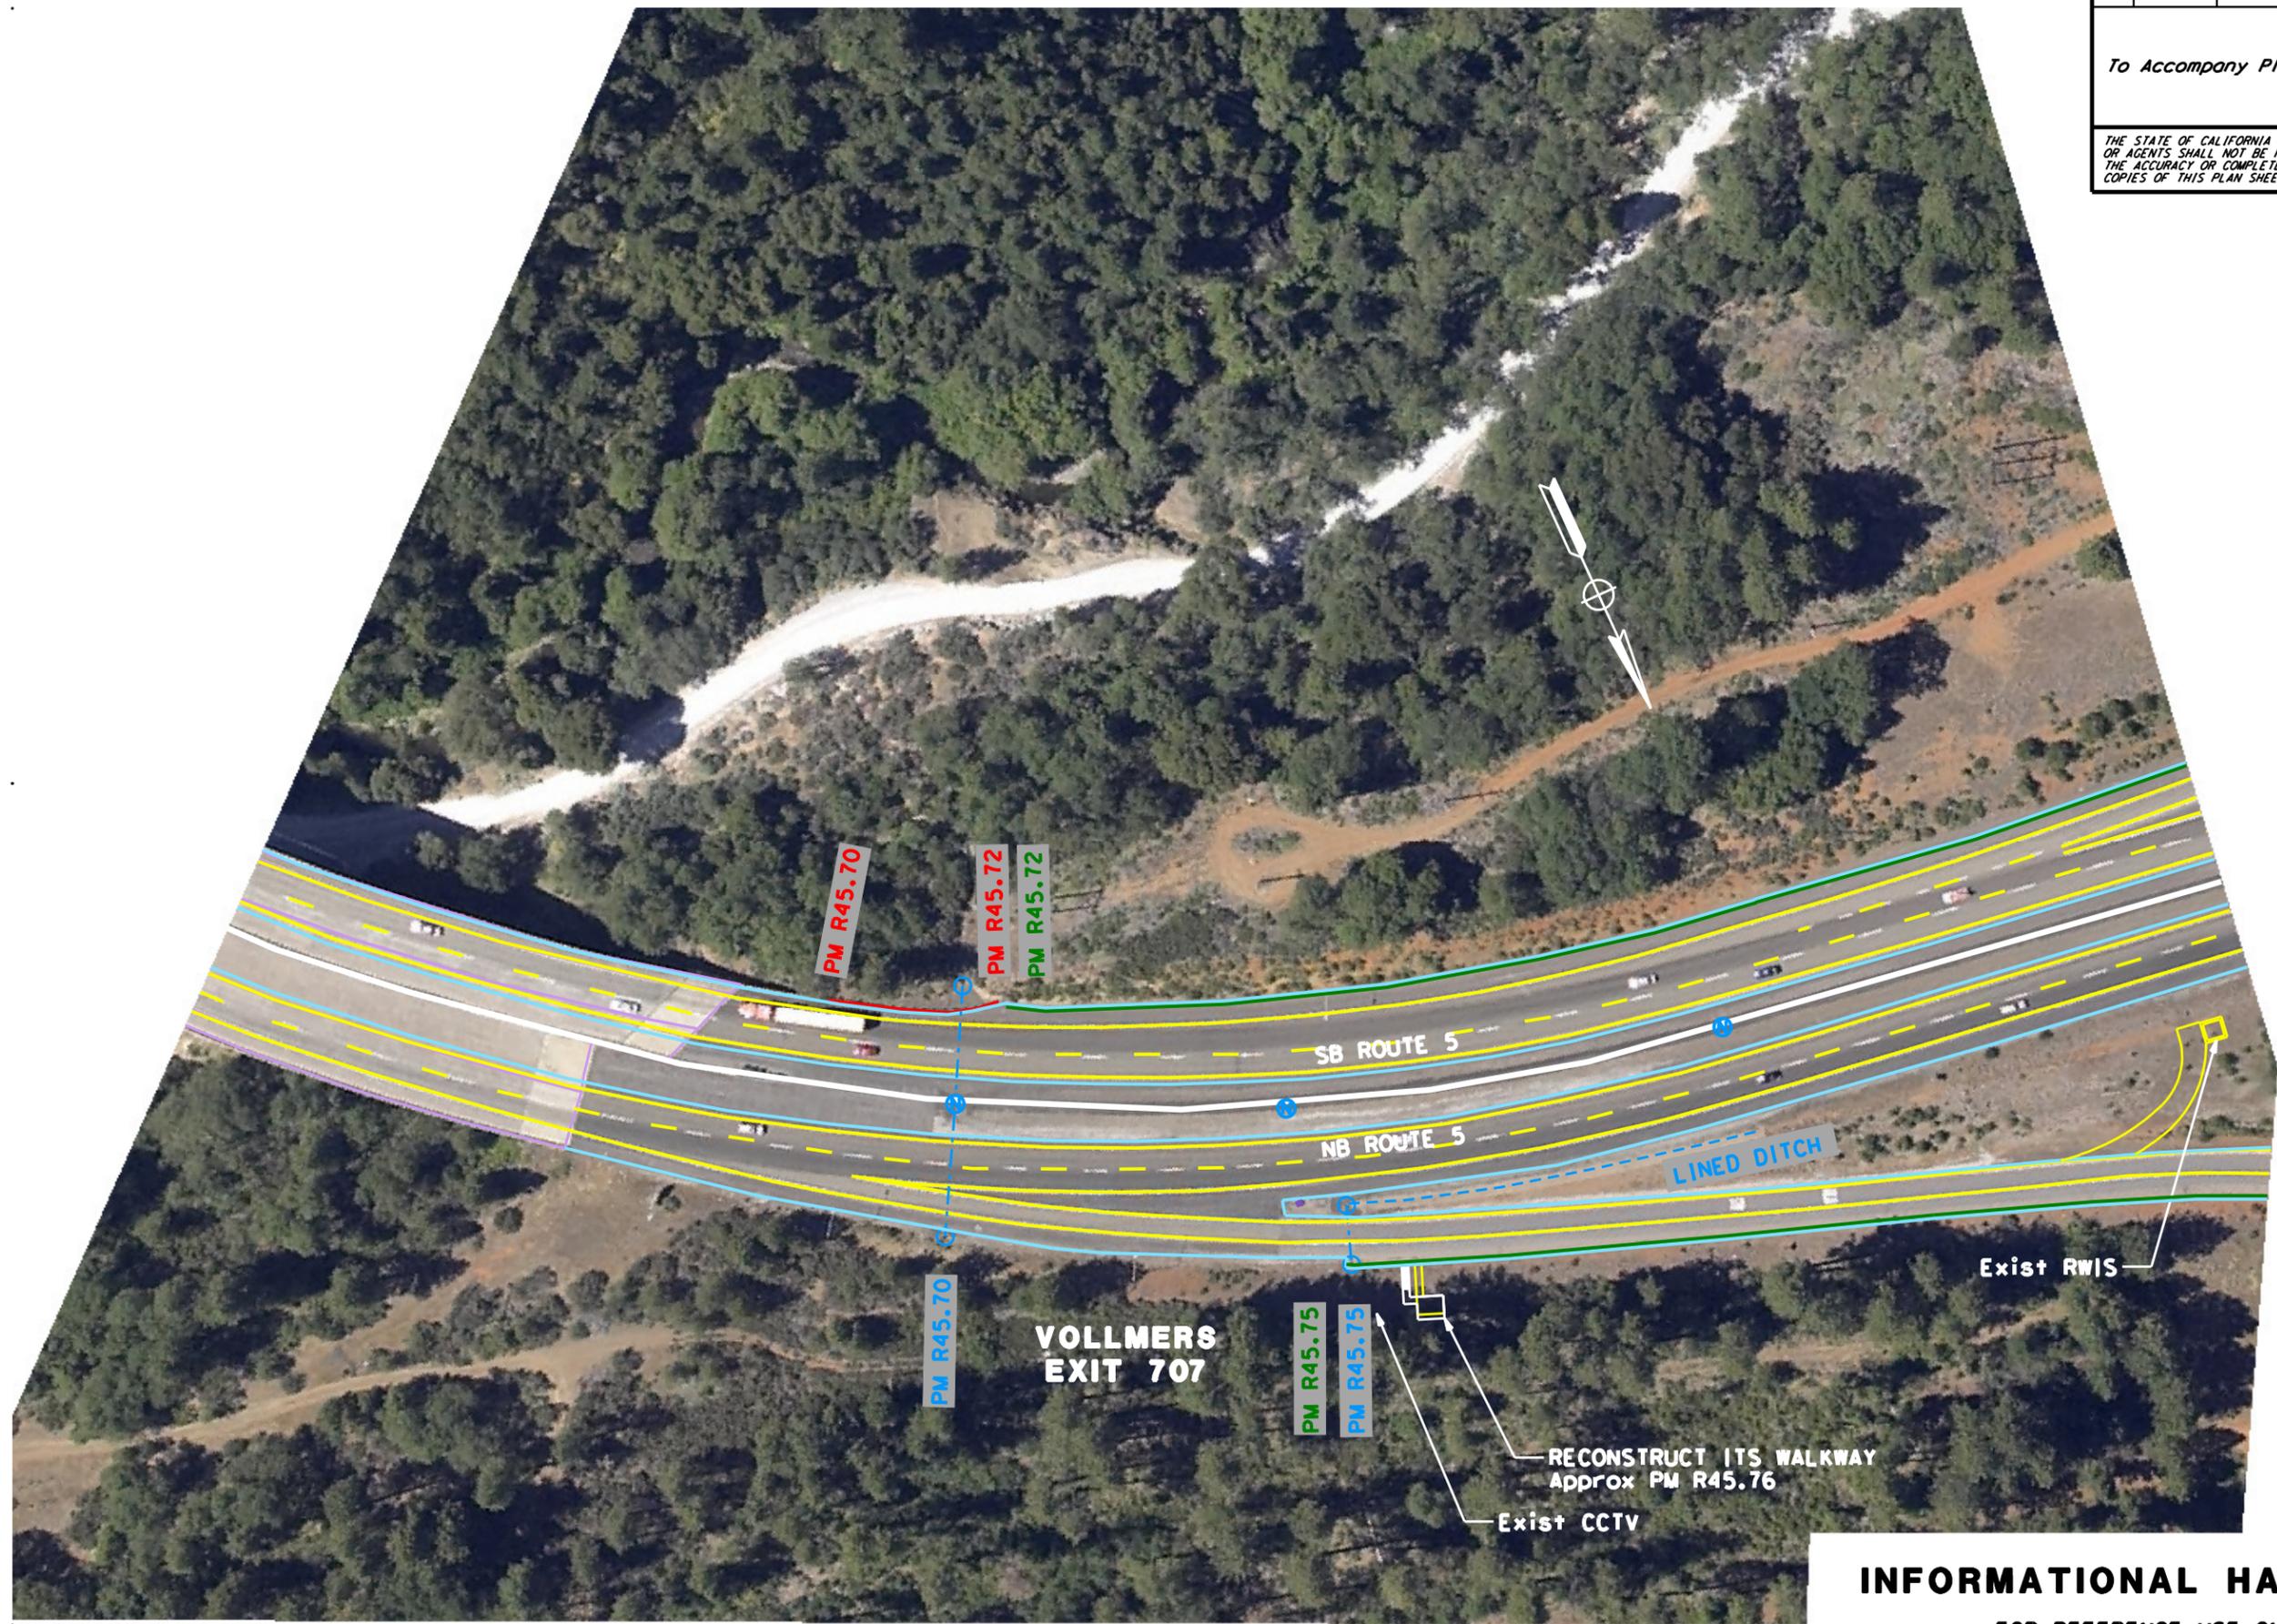

**INFORMATIONAL HANDOUT - 7**  
 FOR REFERENCE USE ONLY

Copyright 2003 California Department of Transportation



USERNAME => \$USER  
 DGN FILE => \$REQUEST

CU 03 247

EA 2C4501

AERIAL PHOTOS MAY NOT BE CURRENT FOR ALL FEATURES

STATE OF CALIFORNIA - DEPARTMENT OF TRANSPORTATION  
**CDTRANS**  
 DESIGN

FUNCTIONAL SUPERVISOR  
 STEVEN P. TOPAL

CALCULATED-DESIGNED BY  
 CHECKED BY


REVISOR BY  
 G SEIBERT  
 BYRON STANLEY

DATE REVISION  
 DATE

Dist	COUNTY	ROUTE	POST MILES TOTAL PROJECT	SHEET No.	TOTAL SHEETS
02	Sho	5	R44.0/58.0		52

To Accompany Plans Dated 5-5-2010

THE STATE OF CALIFORNIA OR ITS OFFICERS OR AGENTS SHALL NOT BE RESPONSIBLE FOR THE ACCURACY OR COMPLETENESS OF SCANNED COPIES OF THIS PLAN SHEET.

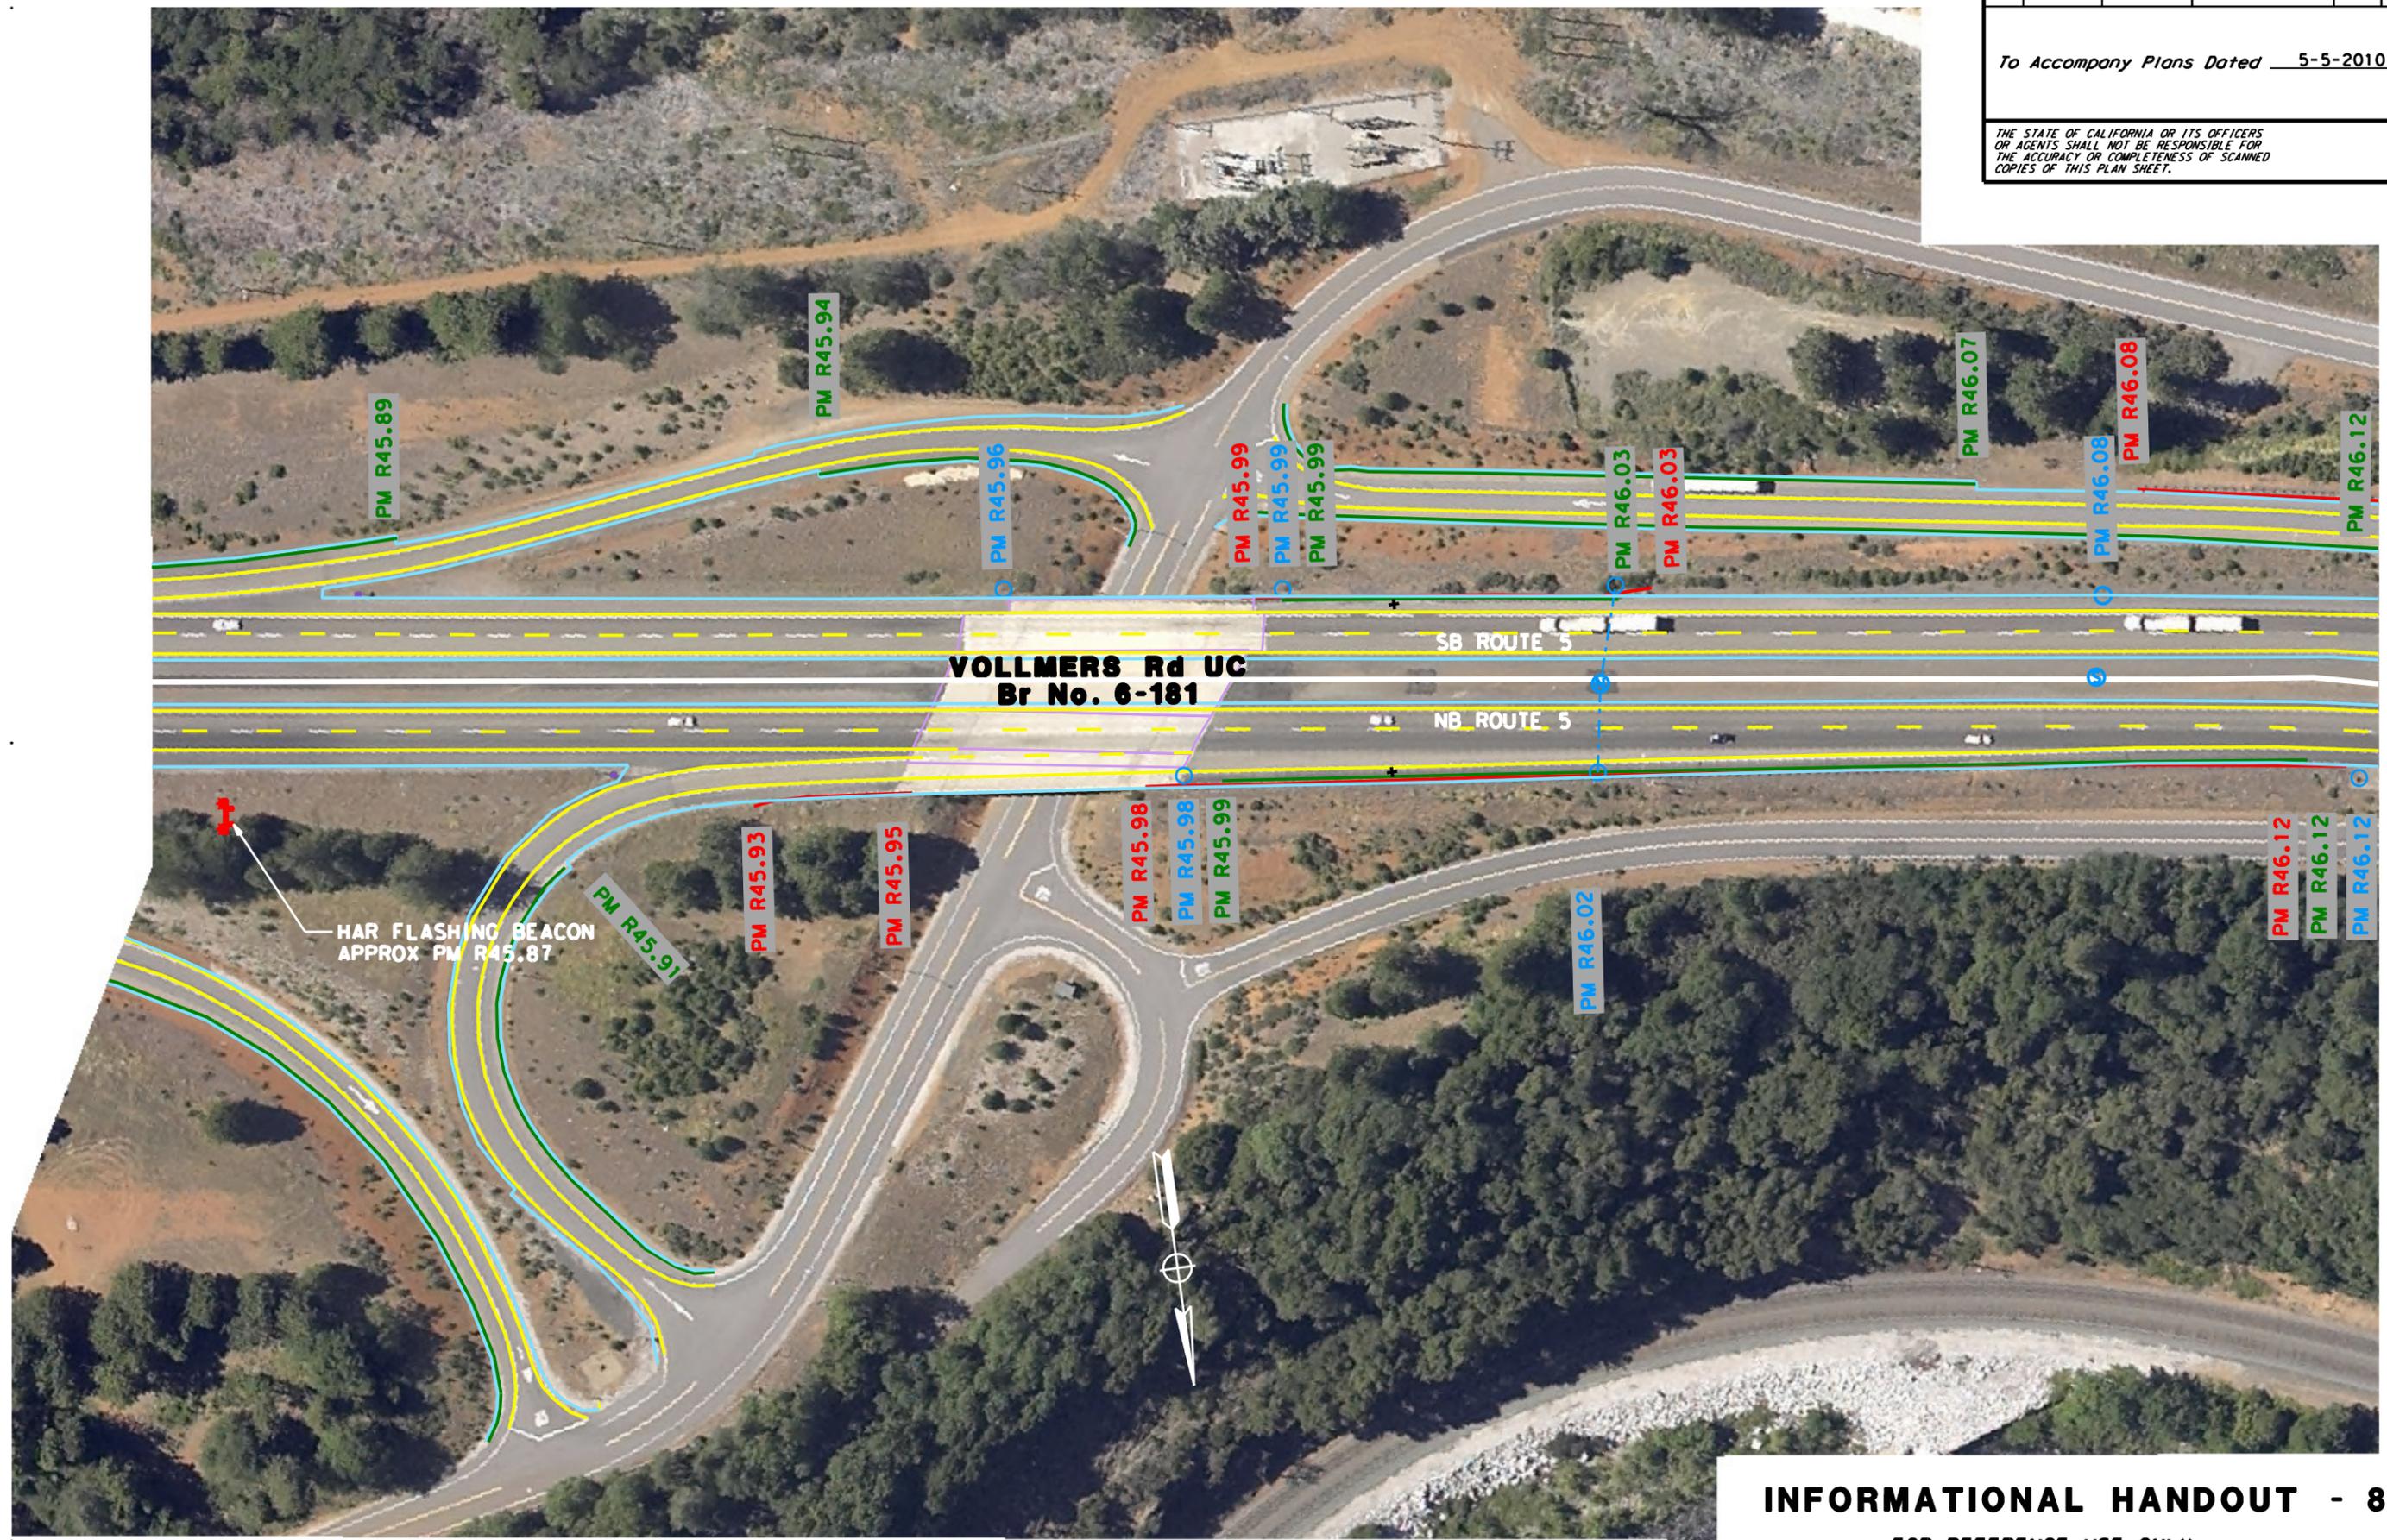

**INFORMATIONAL HANDOUT - 8**  
 FOR REFERENCE USE ONLY

Copyright 2003 California Department of Transportation



USERNAME => \$USER  
 DGN FILE => \$REQUEST

CU 03 247

EA 2C4501

AERIAL PHOTOS MAY NOT BE CURRENT FOR ALL FEATURES

LAST REVISION: DATE PLOTTED => \$DATE  
 04-26-10 TIME PLOTTED => \$TIME

STATE OF CALIFORNIA - DEPARTMENT OF TRANSPORTATION  
**CDTRANS**  
**DESIGN**

FUNCTIONAL SUPERVISOR  
 STEVEN P. TOPAL

CALCULATED-DESIGNED BY  
 CHECKED BY


G SEIBERT  
 BYRON STANLEY

REVISED BY  
 DATE REVISED

Dist	COUNTY	ROUTE	POST MILES TOTAL PROJECT	SHEET No.	TOTAL SHEETS
02	Sho	5	R44.0/58.0		52

To Accompany Plans Dated 5-5-2010

THE STATE OF CALIFORNIA OR ITS OFFICERS OR AGENTS SHALL NOT BE RESPONSIBLE FOR THE ACCURACY OR COMPLETENESS OF SCANNED COPIES OF THIS PLAN SHEET.

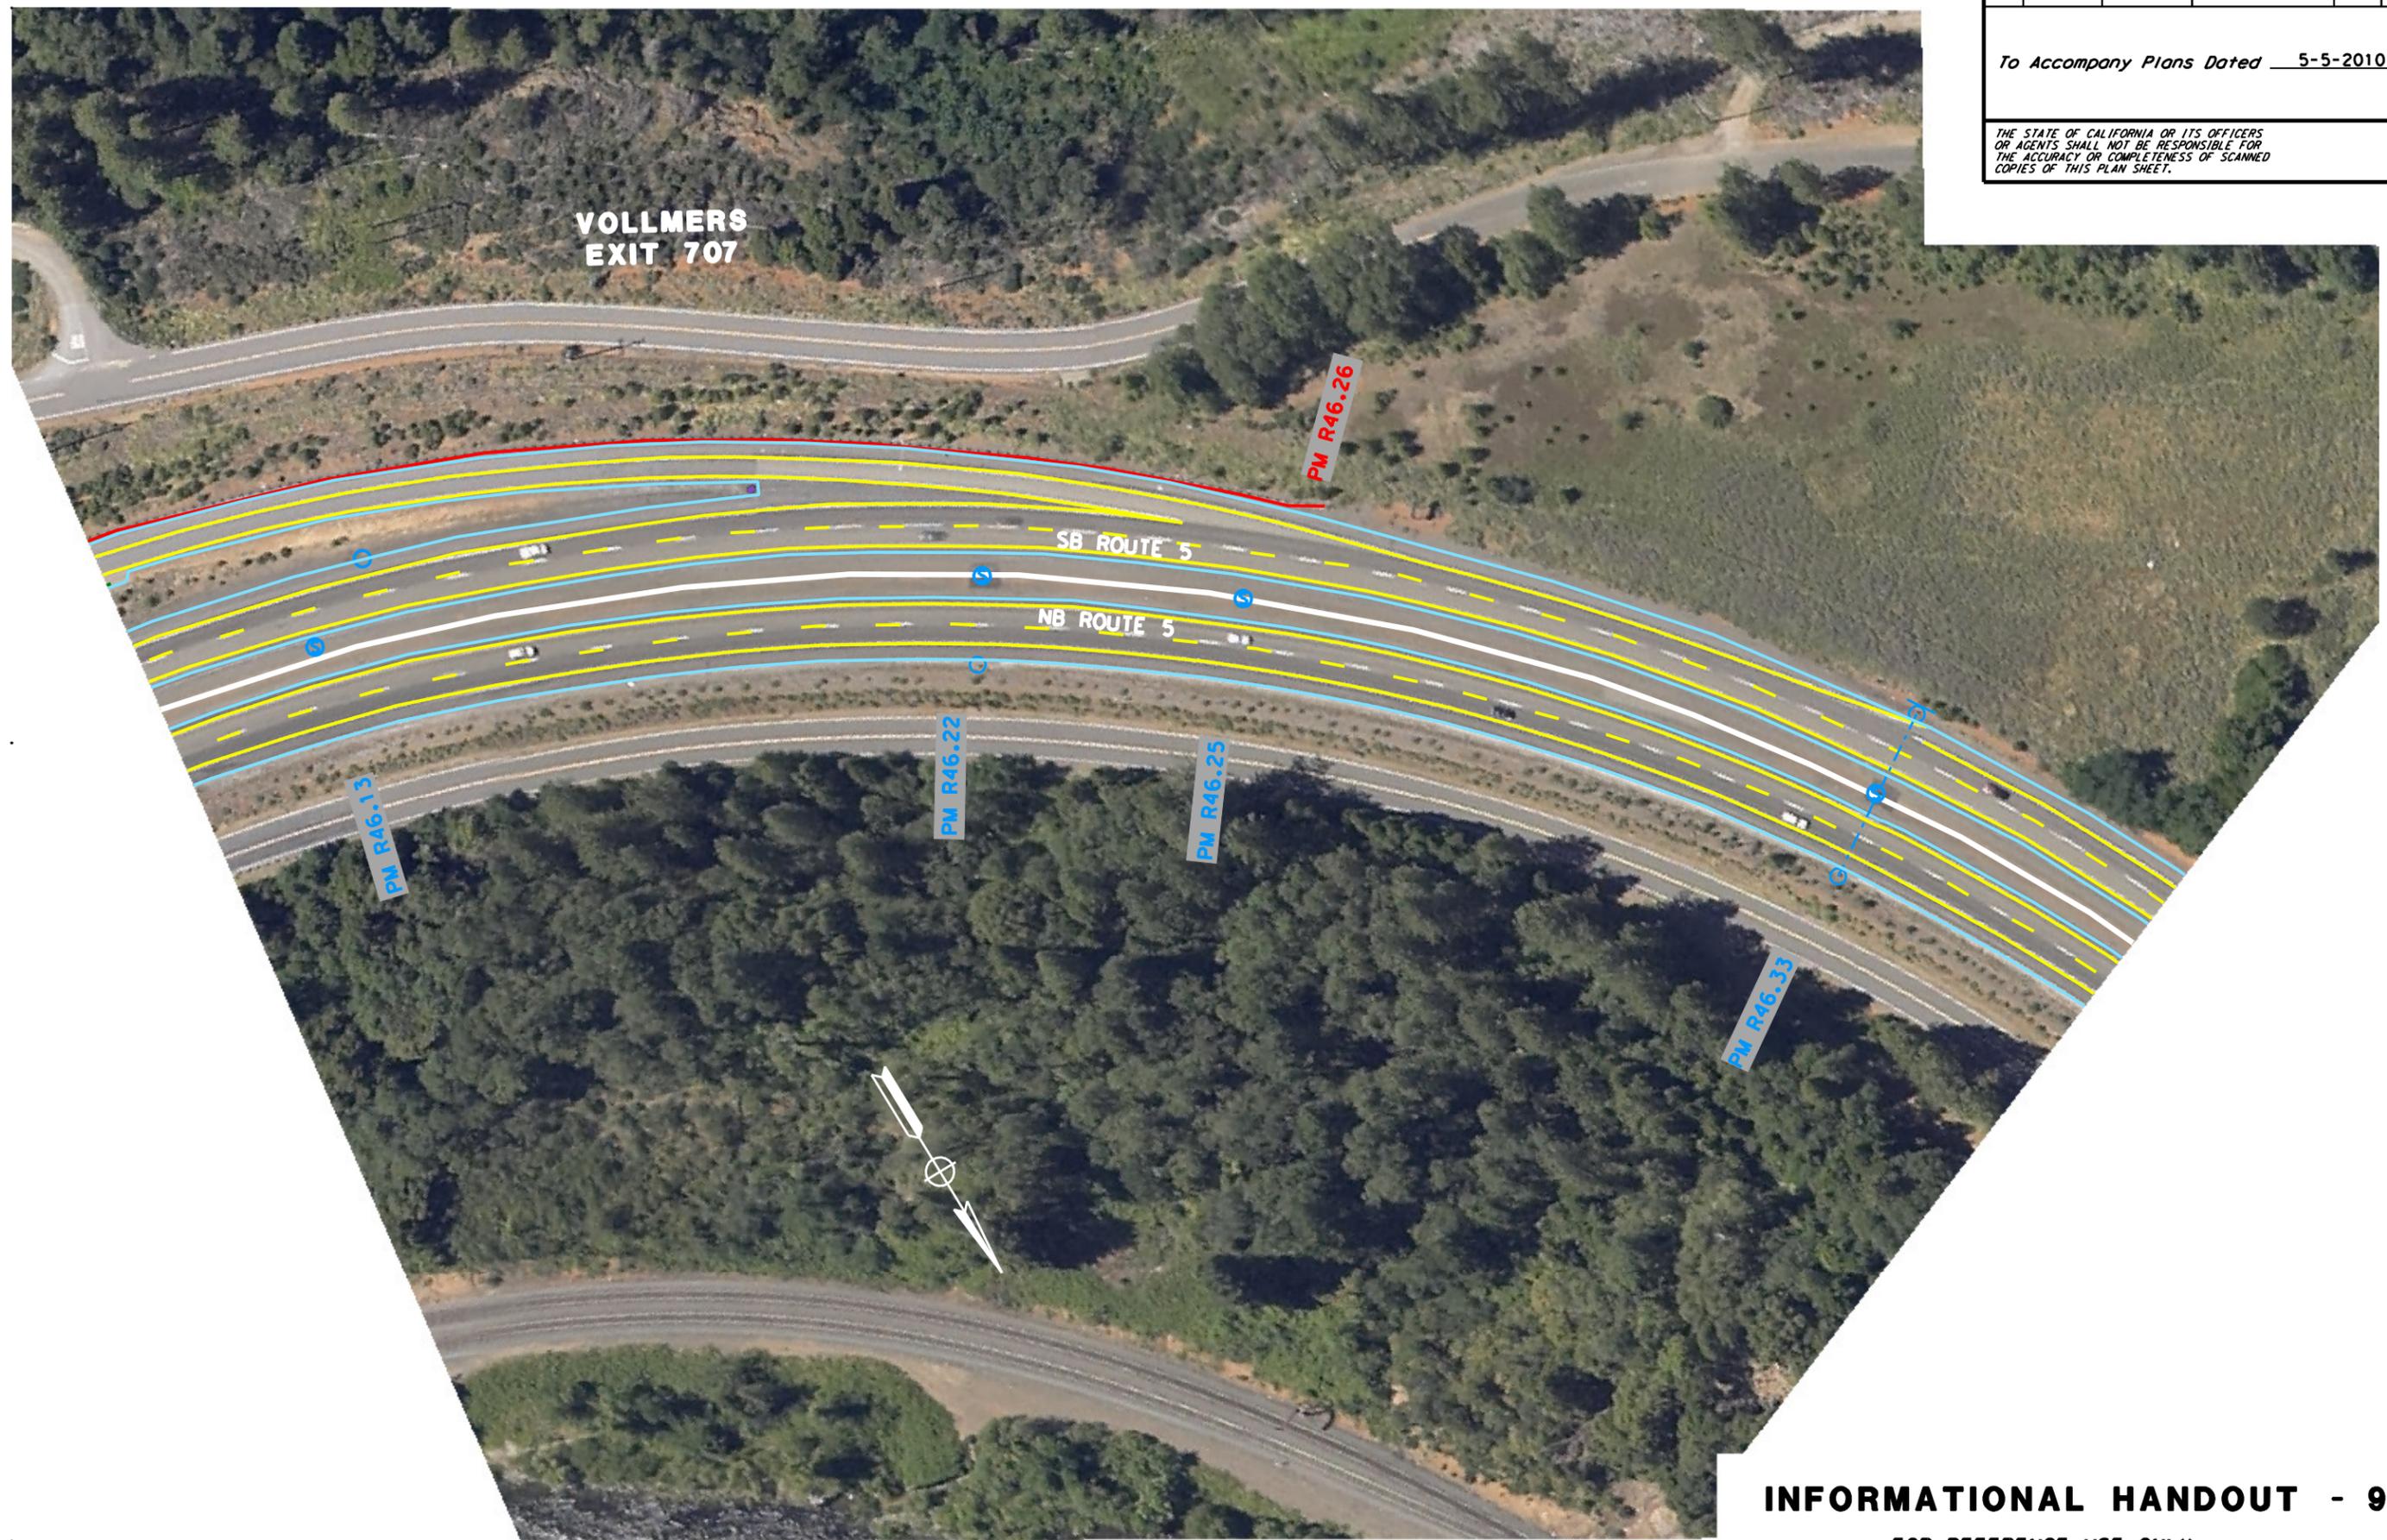

**INFORMATIONAL HANDOUT - 9**  
 FOR REFERENCE USE ONLY

Copyright 2003 California Department of Transportation



USERNAME => \$USER  
 DGN FILE => \$REQUEST

CU 03 247

EA 2C4501


AERIAL PHOTOS MAY NOT BE CURRENT FOR ALL FEATURES

LAST REVISION: DATE PLOTTED => \$DATE  
 04-26-10 TIME PLOTTED => \$TIME

Dist	COUNTY	ROUTE	POST MILES TOTAL PROJECT	SHEET No.	TOTAL SHEETS
02	Sho	5	R44.0/58.0		52

To Accompany Plans Dated 5-5-2010

THE STATE OF CALIFORNIA OR ITS OFFICERS OR AGENTS SHALL NOT BE RESPONSIBLE FOR THE ACCURACY OR COMPLETENESS OF SCANNED COPIES OF THIS PLAN SHEET.

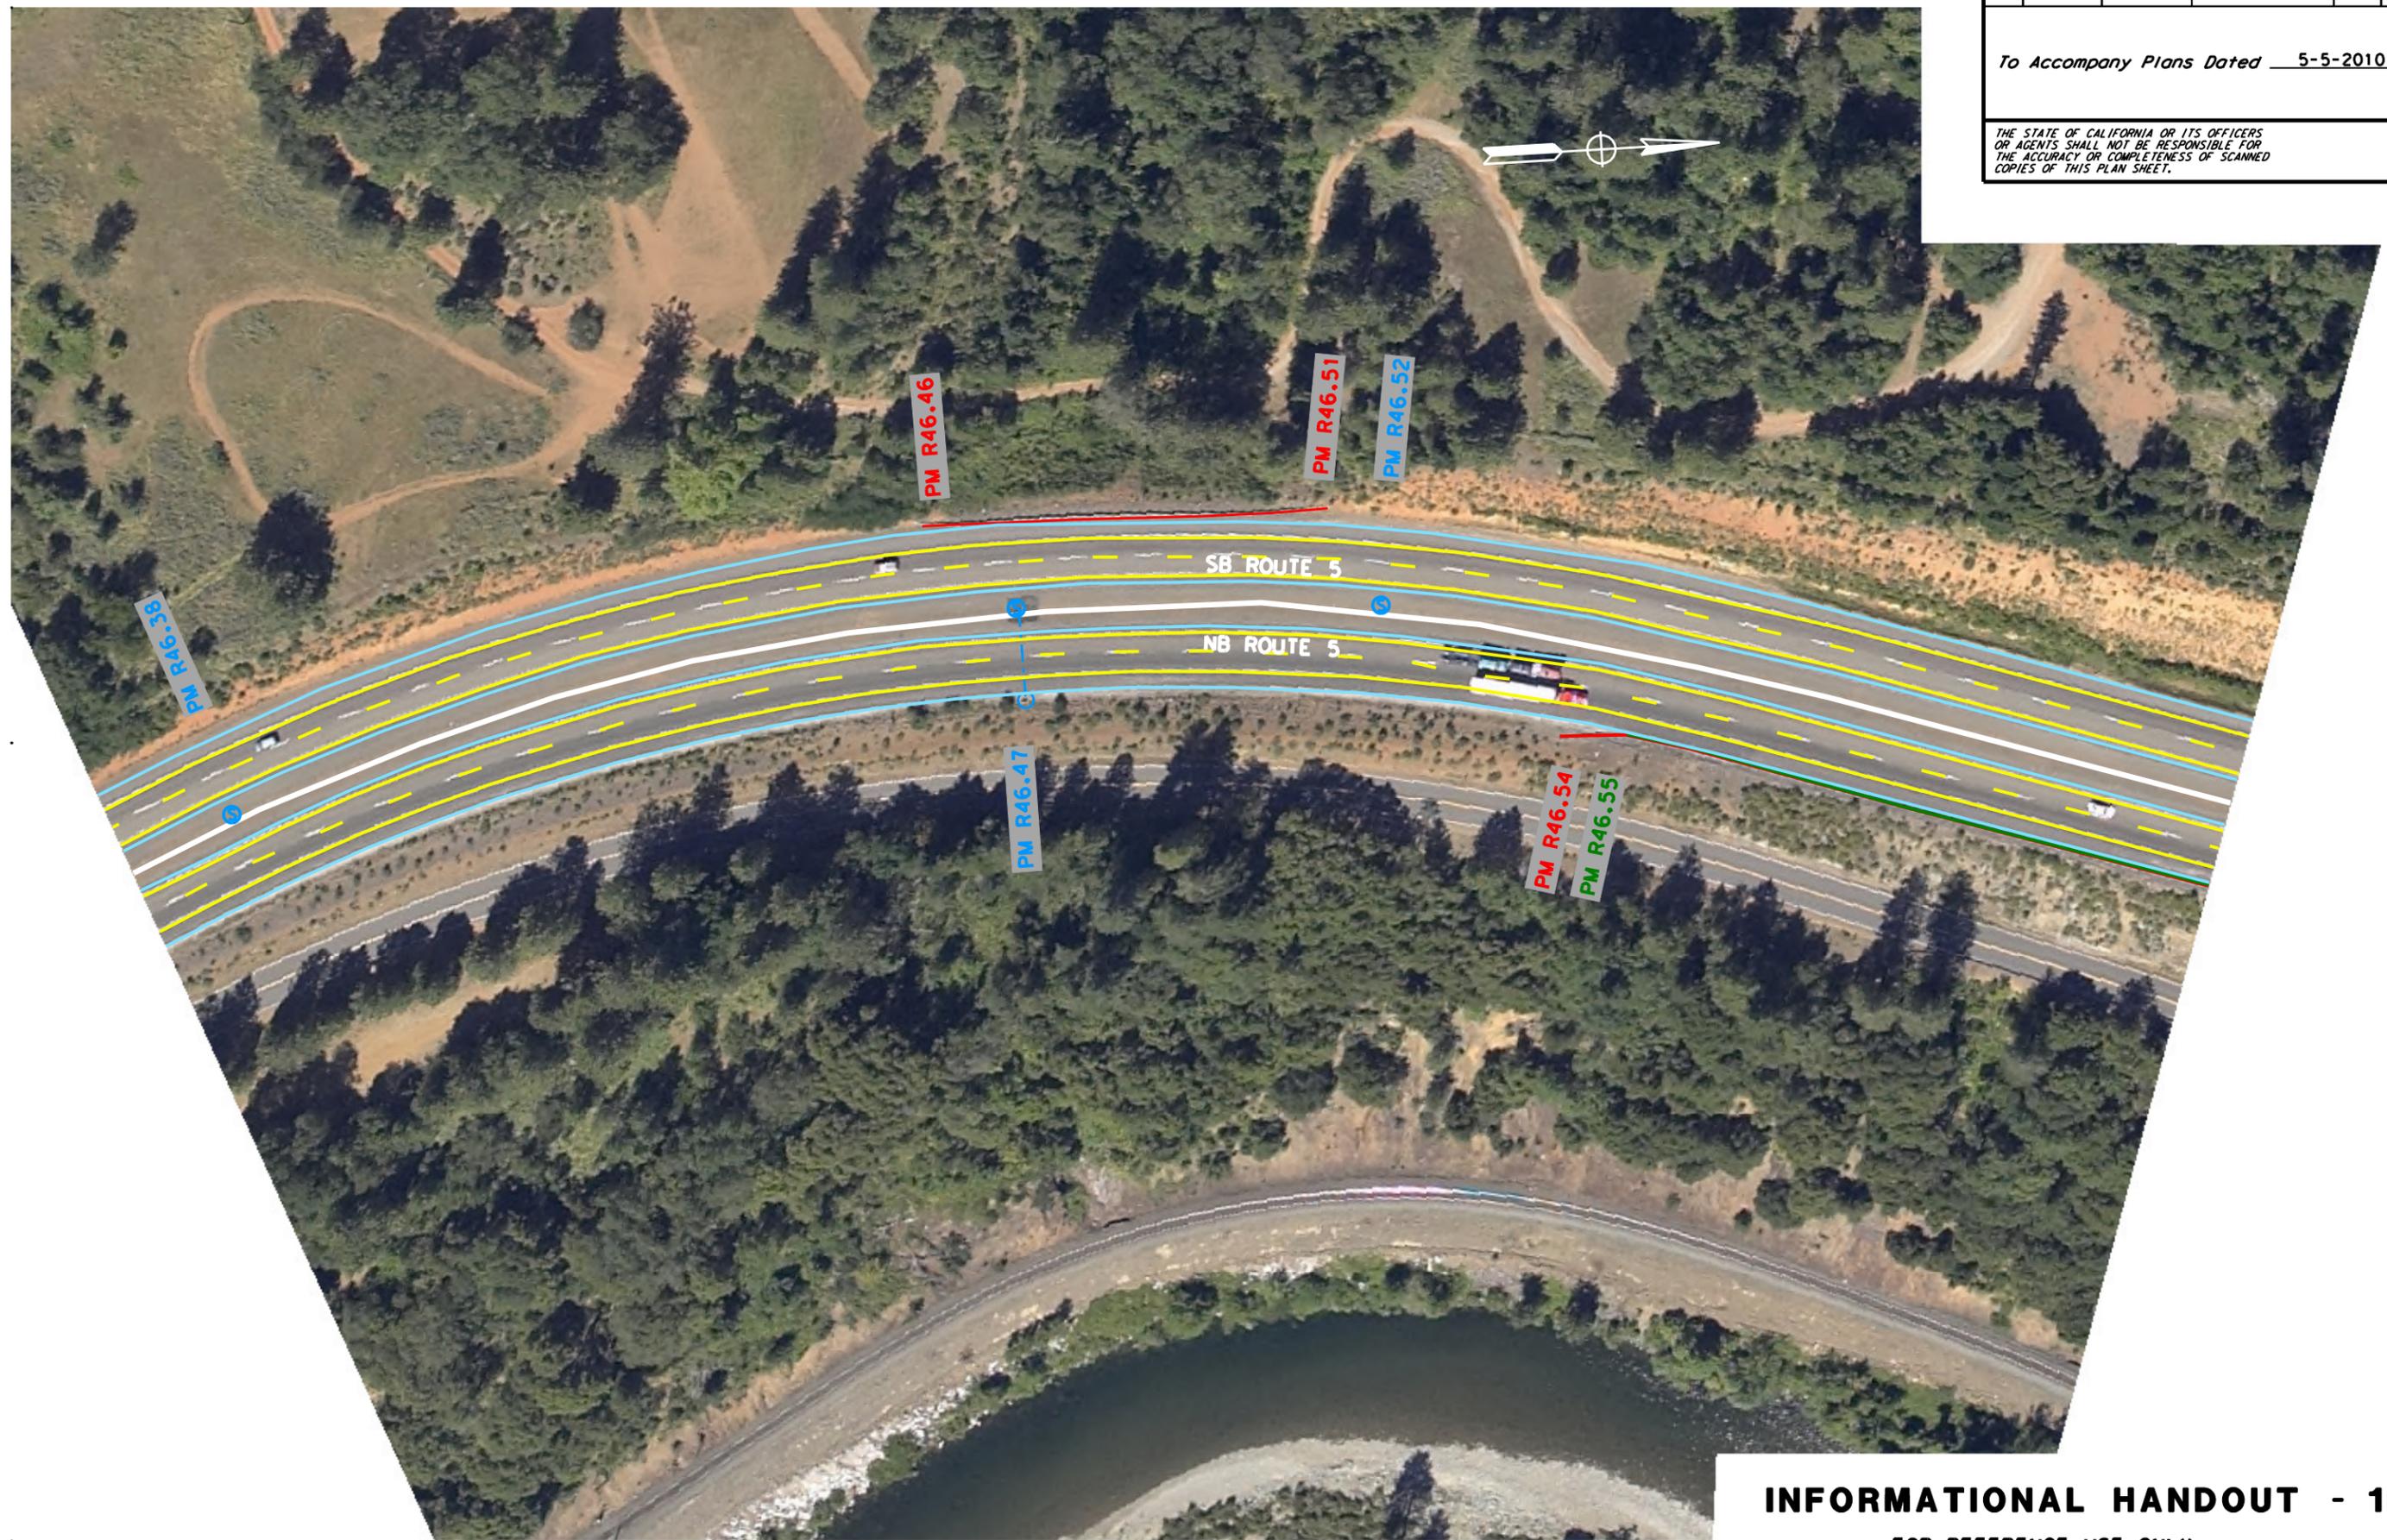

**INFORMATIONAL HANDOUT - 10**  
 FOR REFERENCE USE ONLY

Copyright 2003 California Department of Transportation



USERNAME => \$USER  
 DGN FILE => \$REQUEST

CU 03 247


EA 2C4501

AERIAL PHOTOS MAY NOT BE CURRENT FOR ALL FEATURES

Dist	COUNTY	ROUTE	POST MILES TOTAL PROJECT	SHEET No.	TOTAL SHEETS
02	Sho	5	R44.0/58.0		52

To Accompany Plans Dated 5-5-2010

THE STATE OF CALIFORNIA OR ITS OFFICERS OR AGENTS SHALL NOT BE RESPONSIBLE FOR THE ACCURACY OR COMPLETENESS OF SCANNED COPIES OF THIS PLAN SHEET.

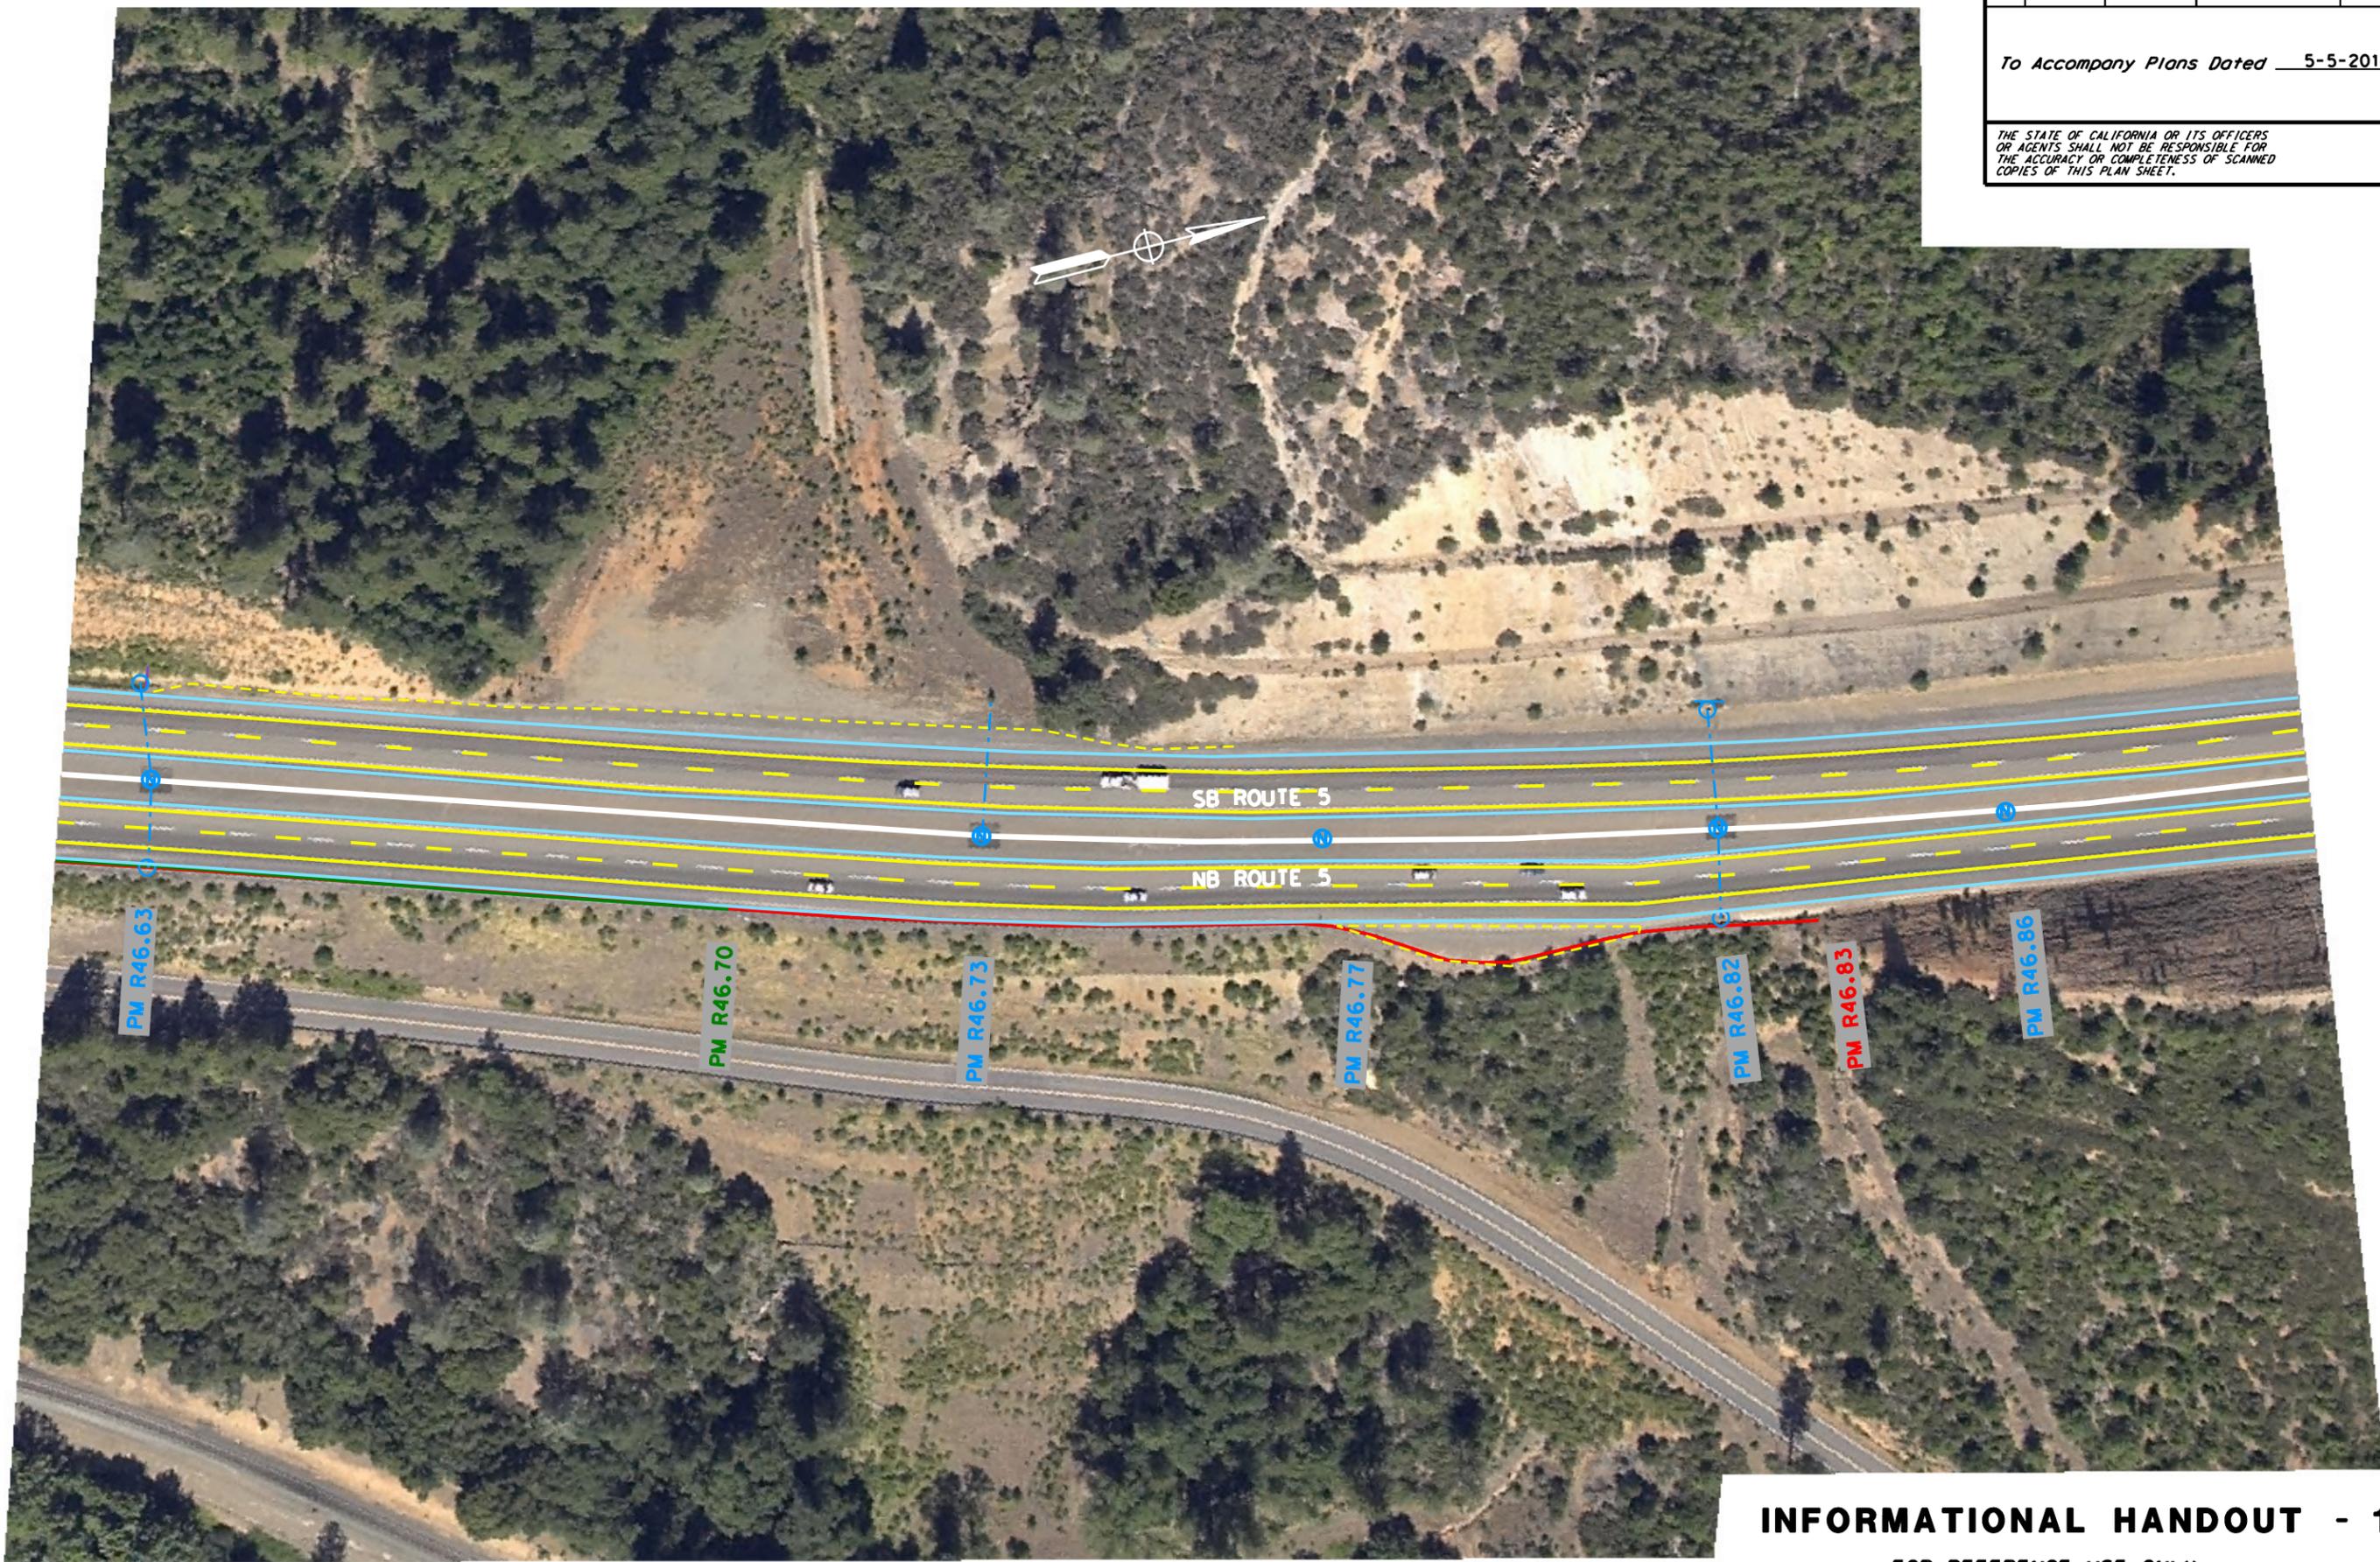

**INFORMATIONAL HANDOUT - 11**  
 FOR REFERENCE USE ONLY

Copyright 2003 California Department of Transportation



USERNAME => \$USER  
 DGN FILE => \$REQUEST

CU 03 247

EA 2C4501

AERIAL PHOTOS MAY NOT BE CURRENT FOR ALL FEATURES


LAST REVISION: DATE PLOTTED => \$DATE  
 04-26-10 TIME PLOTTED => \$TIME

\$FREQUENT  
 STATE OF CALIFORNIA - DEPARTMENT OF TRANSPORTATION  
**Caltrans**  
 DESIGN  
 FUNCTIONAL SUPERVISOR  
 STEVEN P. TOPAL  
 CALCULATED-DESIGNED BY  
 G SEIBERT  
 CHECKED BY  
 BYRON STANLEY  
 REVISED BY  
 DATE REVISED

Dist	COUNTY	ROUTE	POST MILES TOTAL PROJECT	SHEET No.	TOTAL SHEETS
02	Sho	5	R44.0/58.0		52

To Accompany Plans Dated 5-5-2010

THE STATE OF CALIFORNIA OR ITS OFFICERS OR AGENTS SHALL NOT BE RESPONSIBLE FOR THE ACCURACY OR COMPLETENESS OF SCANNED COPIES OF THIS PLAN SHEET.

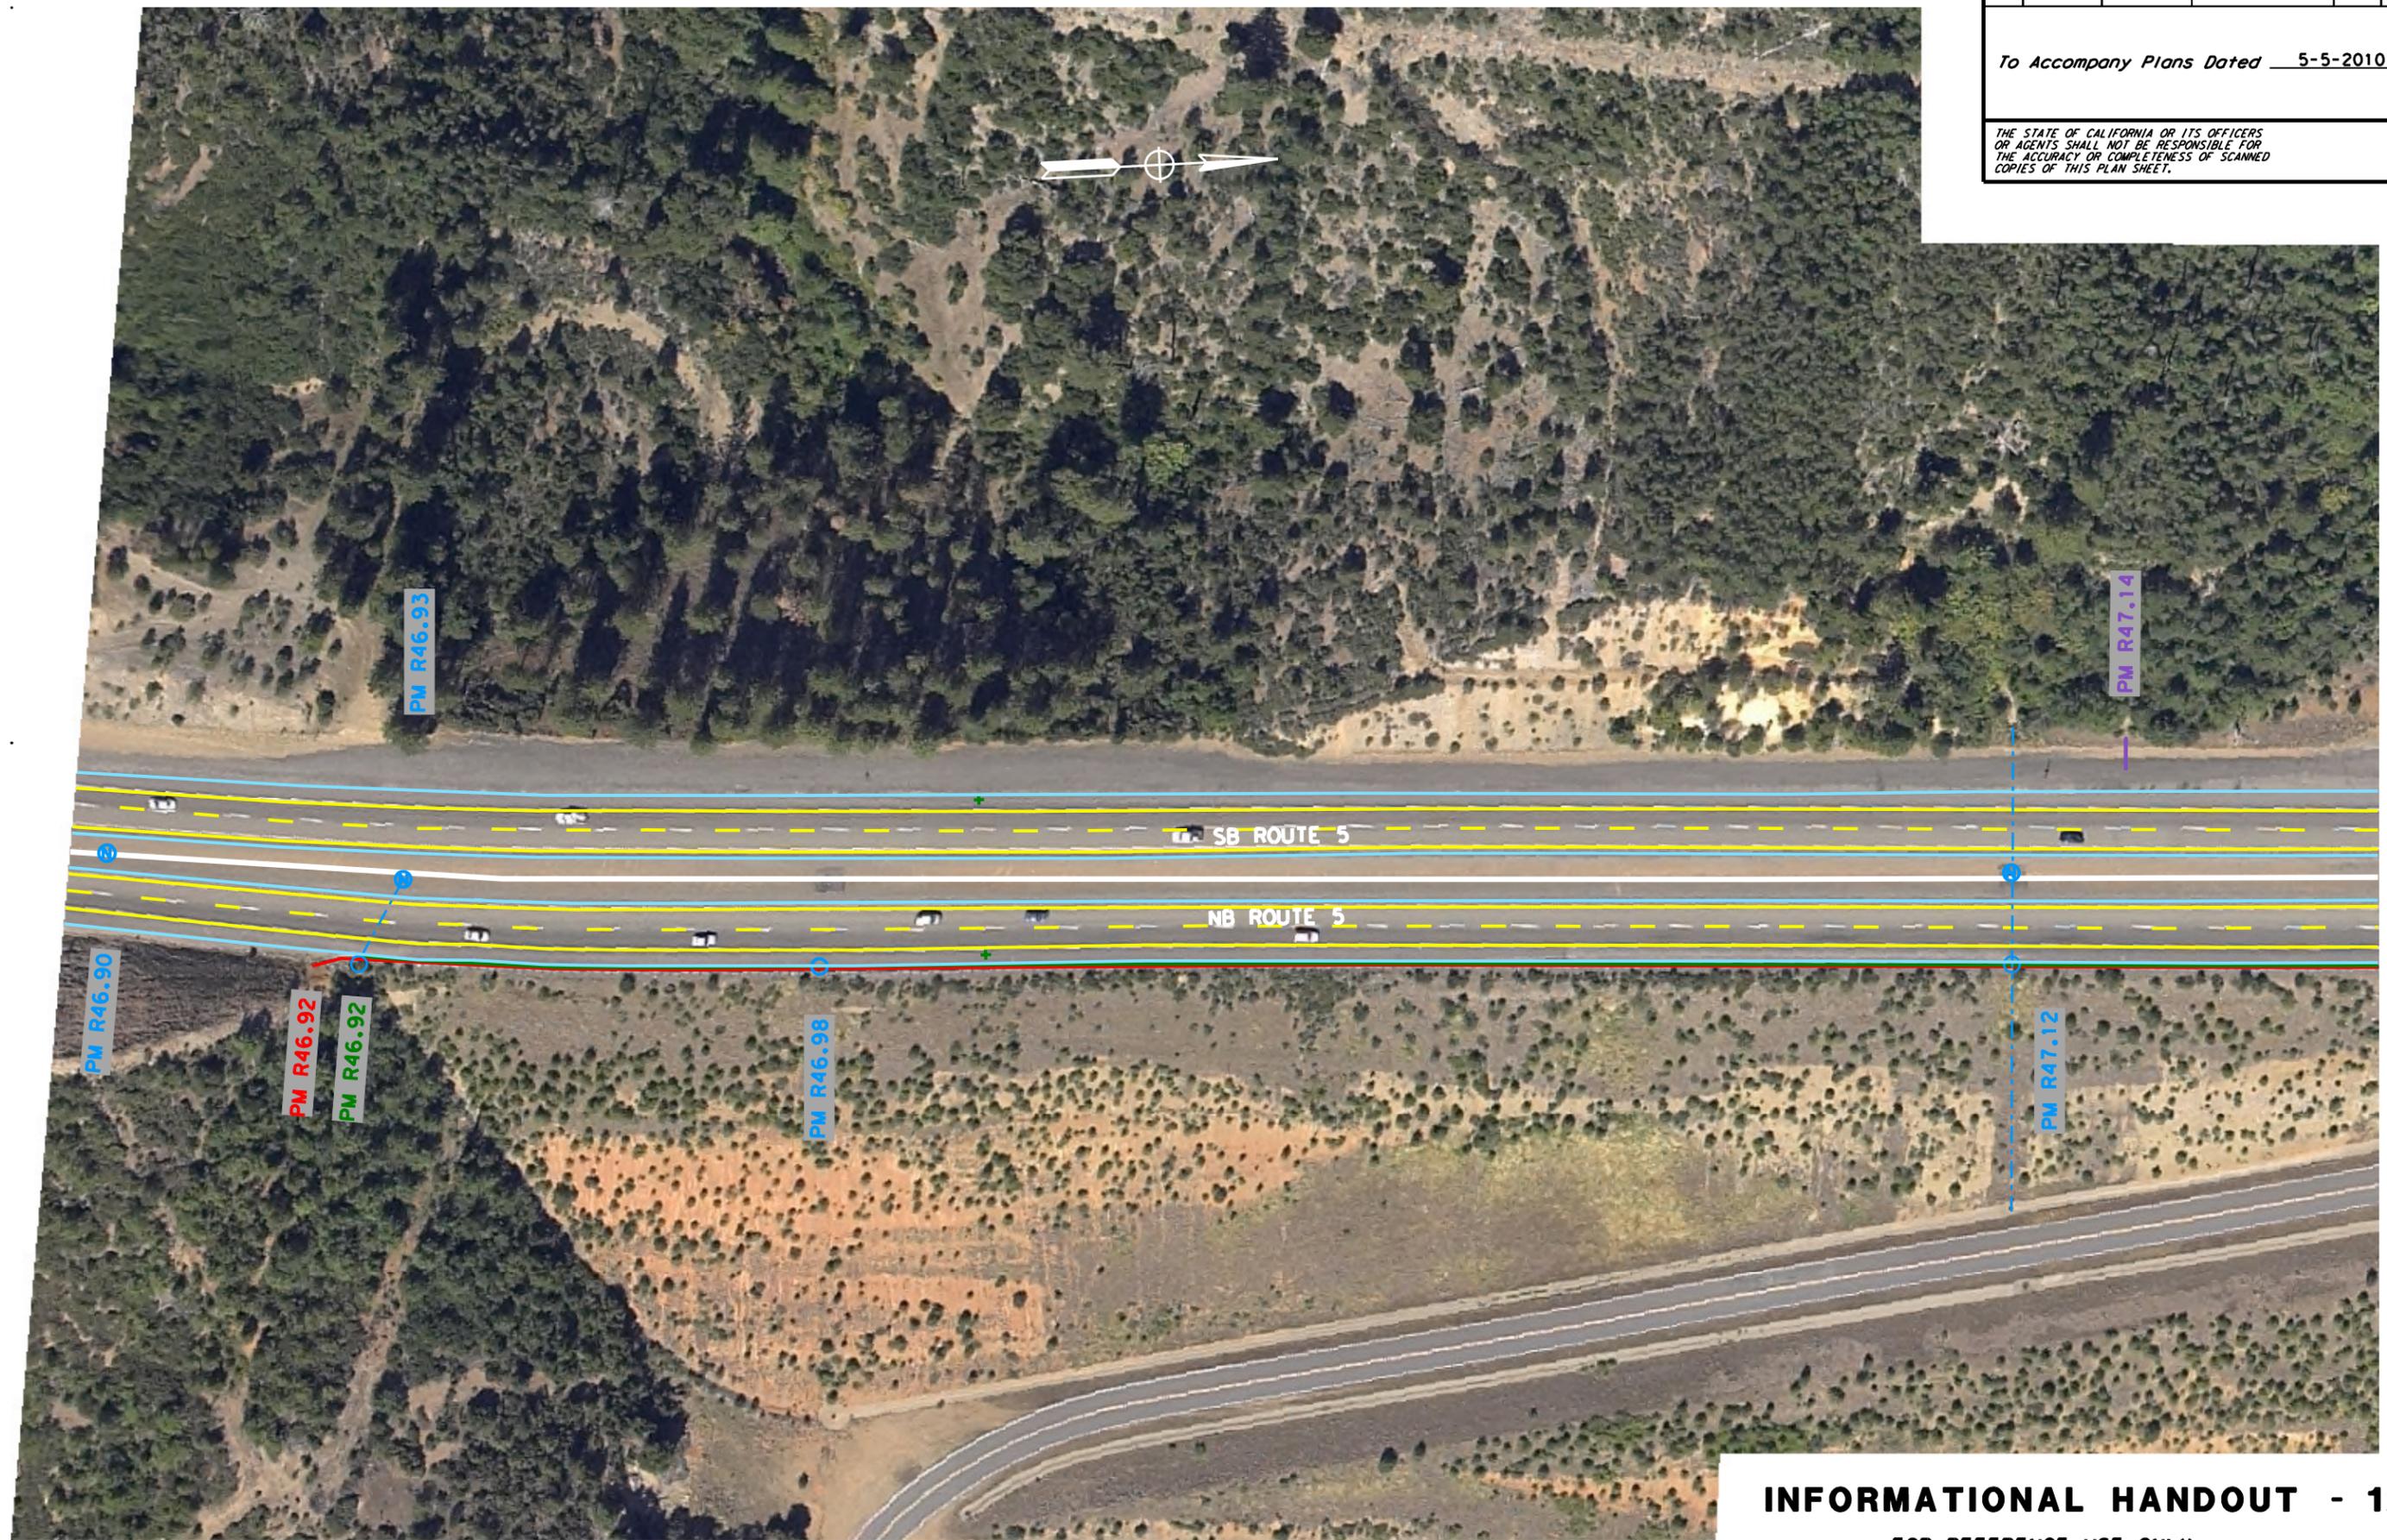

**INFORMATIONAL HANDOUT - 12**  
FOR REFERENCE USE ONLY

Copyright 2003 California Department of Transportation



USERNAME => \$USER  
DGN FILE => \$REQUEST

CU 03 247


EA 2C4501

AERIAL PHOTOS MAY NOT BE CURRENT FOR ALL FEATURES  
 LAST REVISION DATE PLOTTED => \$DATE  
 04-26-10 TIME PLOTTED => \$TIME

Dist	COUNTY	ROUTE	POST MILES TOTAL PROJECT	SHEET No.	TOTAL SHEETS
02	Sho	5	R44.0/58.0		52

To Accompany Plans Dated 5-5-2010

THE STATE OF CALIFORNIA OR ITS OFFICERS OR AGENTS SHALL NOT BE RESPONSIBLE FOR THE ACCURACY OR COMPLETENESS OF SCANNED COPIES OF THIS PLAN SHEET.

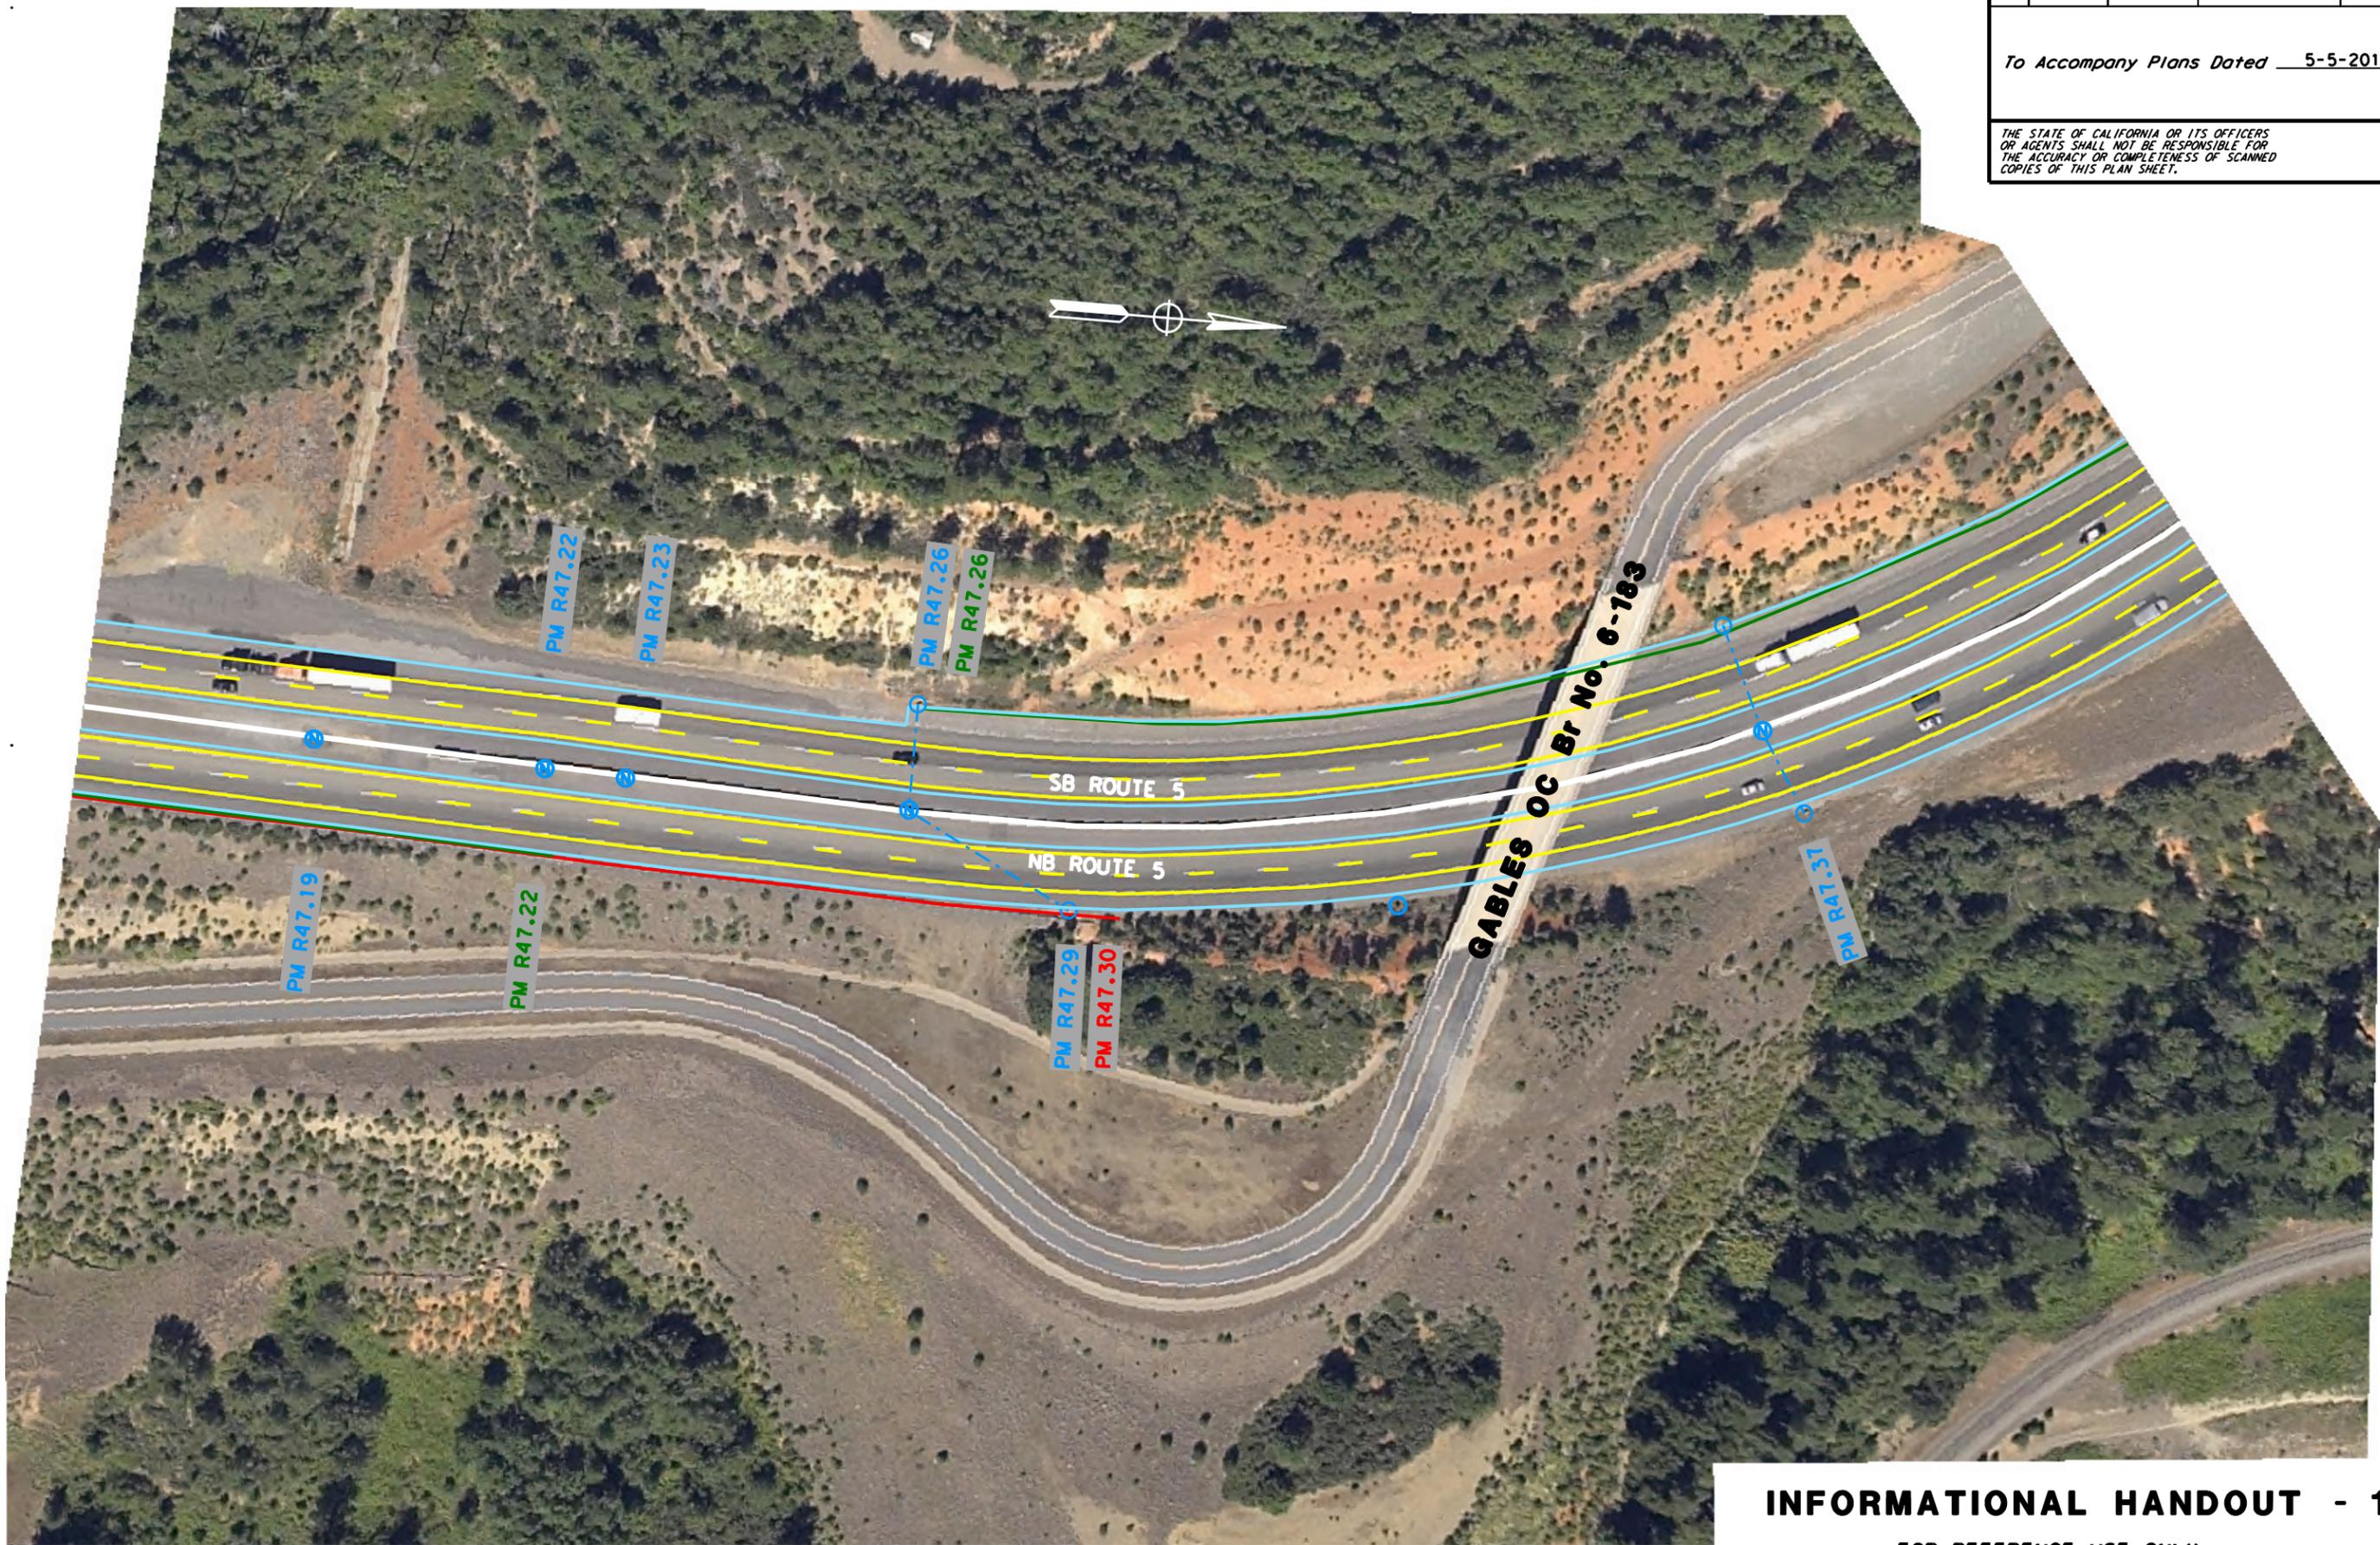

* #REQUEST	* STATE OF CALIFORNIA - DEPARTMENT OF TRANSPORTATION	* DESIGN	FUNCTIONAL SUPERVISOR		CALCULATED/DESIGNED BY		REVISOR	
			STEVEN P. TOPAL		G SEIBERT		BYRON STANLEY	
			CHECKED BY		DATE		REVISED	

**INFORMATIONAL HANDOUT - 13**  
FOR REFERENCE USE ONLY

Copyright 2003 California Department of Transportation



USERNAME => #USER  
DGN FILE => #REQUEST

CU 03 247

EA 2C4501

AERIAL PHOTOS MAY NOT BE CURRENT FOR ALL FEATURES

FUNCTIONAL SUPERVISOR	REVISOR
STEVEN P. TOPAL	G SEIBERT
CHECKED BY	DATE
	REVISED BY
	DATE


CALCULATED-DESIGNED BY	REVISOR
	G SEIBERT
CHECKED BY	DATE
	REVISED BY
	DATE

FUNCTIONAL SUPERVISOR	REVISOR
STEVEN P. TOPAL	G SEIBERT
CHECKED BY	DATE
	REVISED BY
	DATE

Dist	COUNTY	ROUTE	POST MILES TOTAL PROJECT	SHEET No.	TOTAL SHEETS
02	Sho	5	R44.0/58.0		52

To Accompany Plans Dated 5-5-2010

THE STATE OF CALIFORNIA OR ITS OFFICERS OR AGENTS SHALL NOT BE RESPONSIBLE FOR THE ACCURACY OR COMPLETENESS OF SCANNED COPIES OF THIS PLAN SHEET.

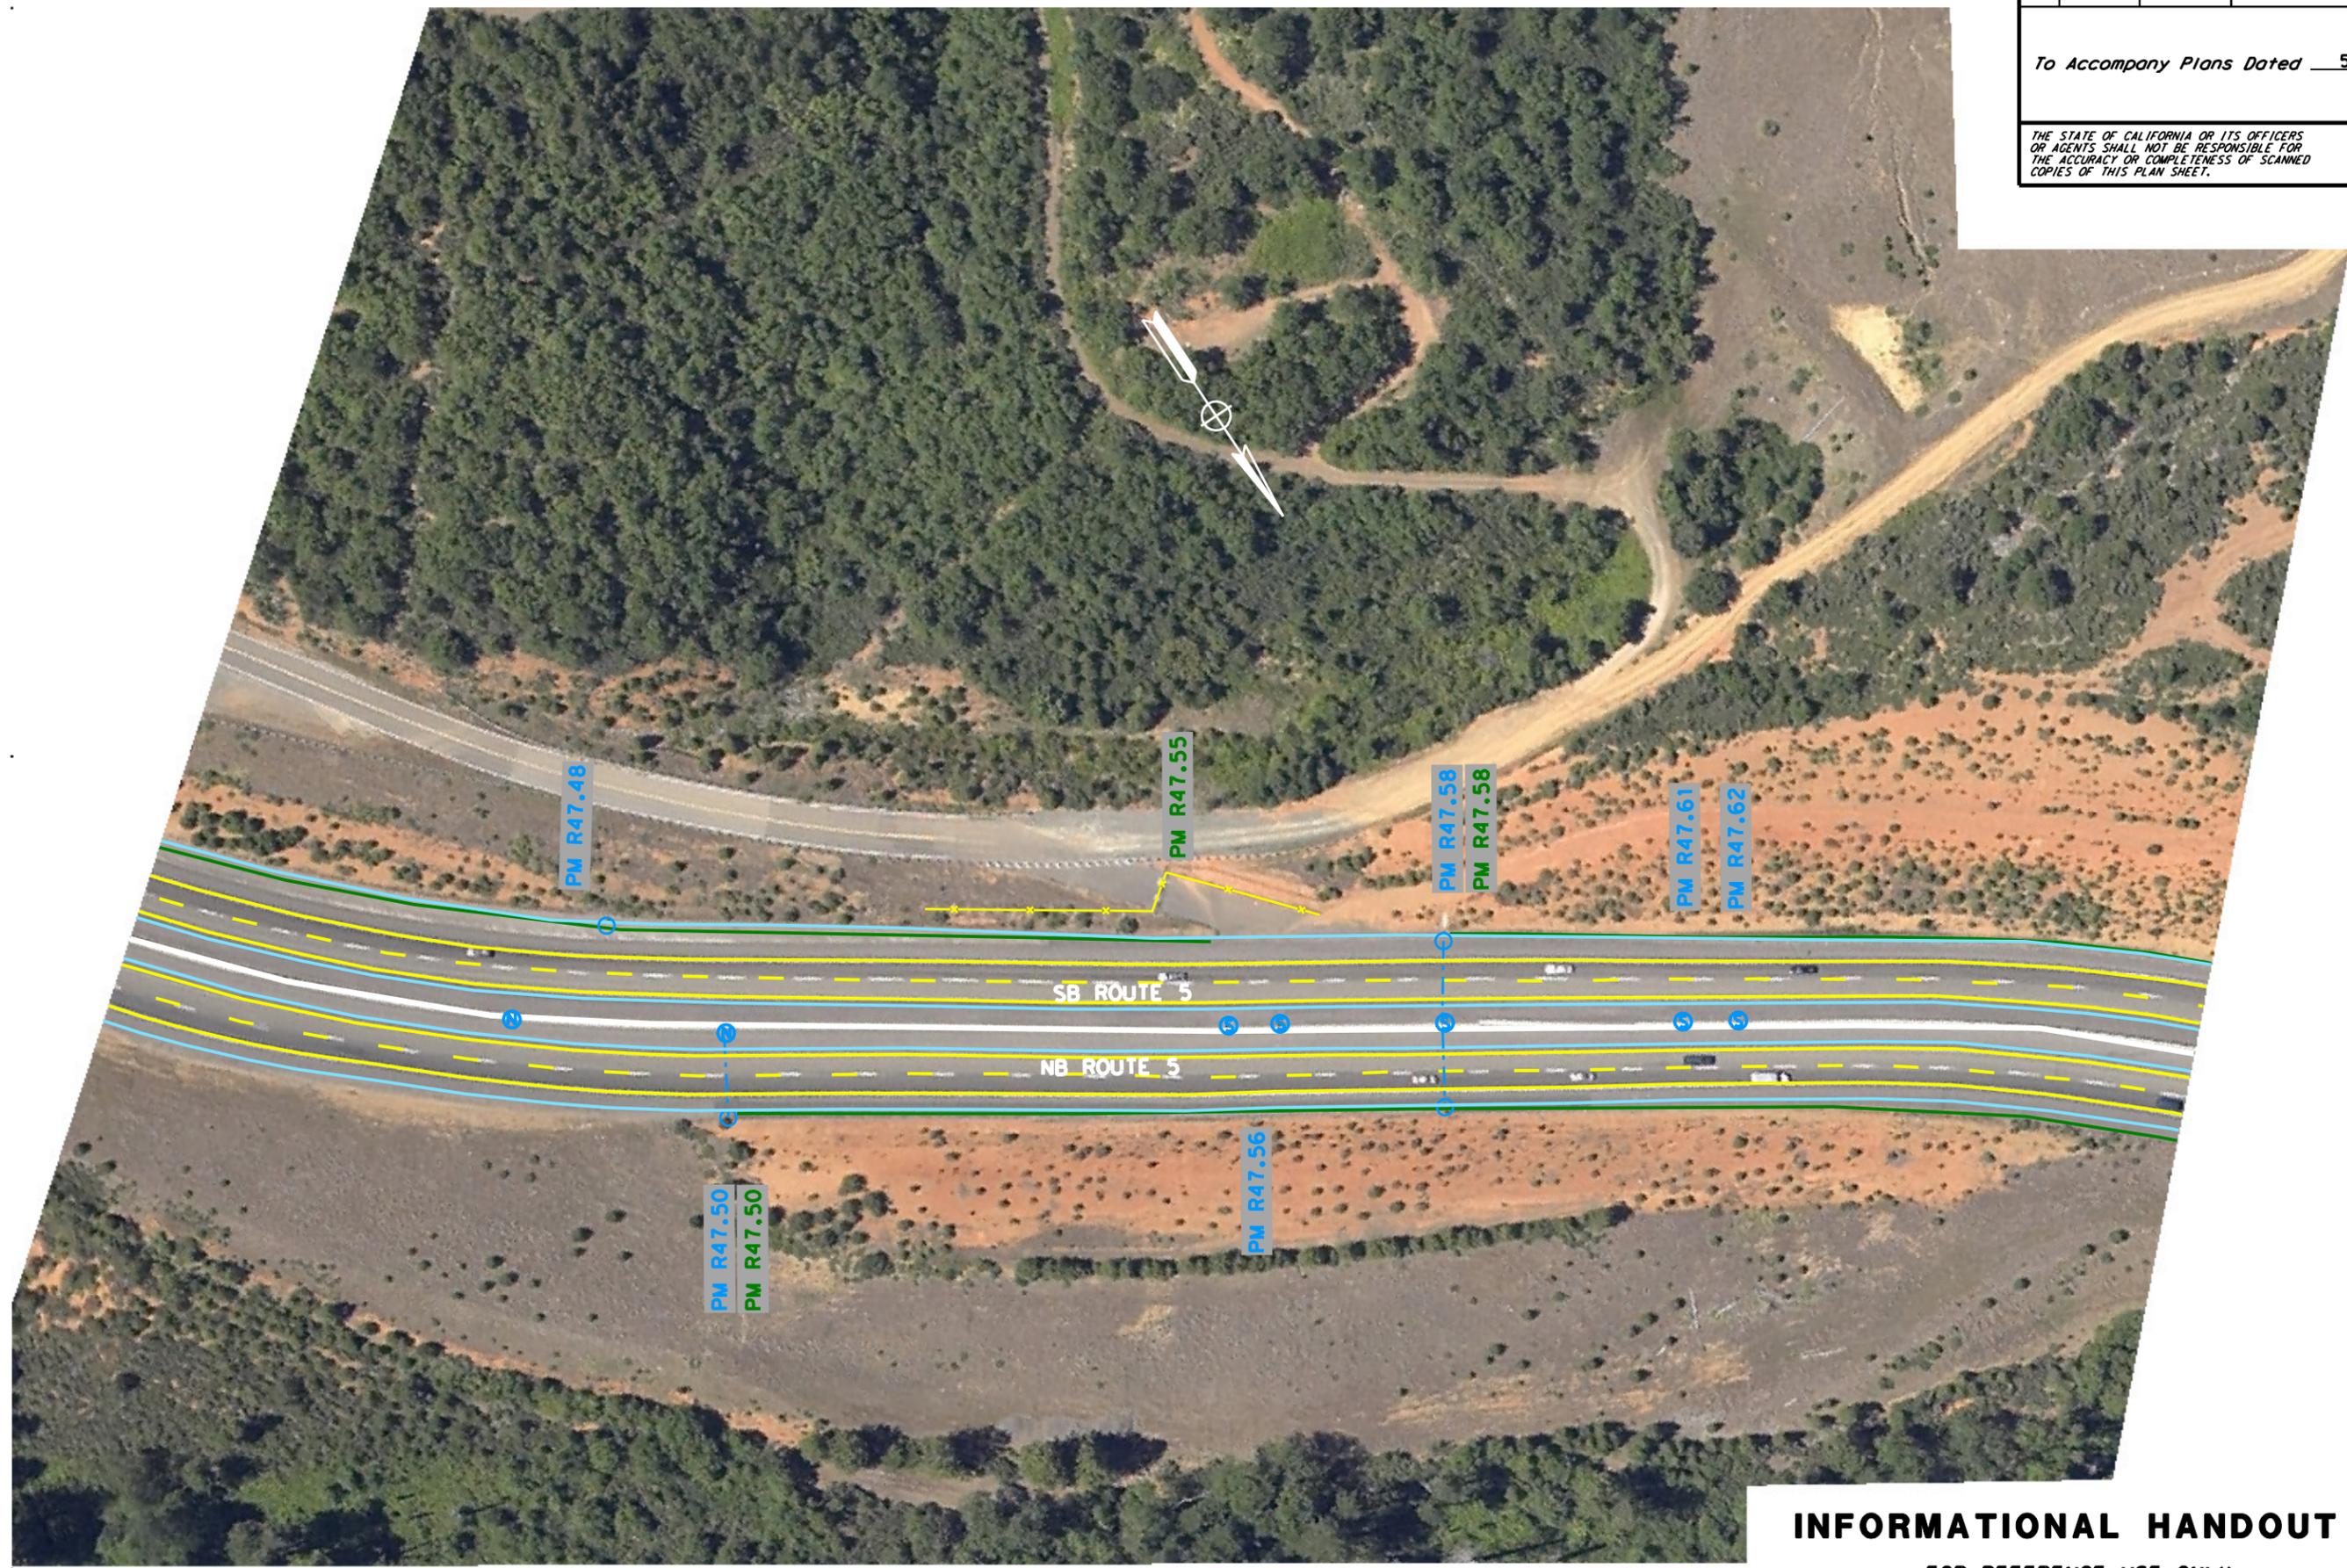

**INFORMATIONAL HANDOUT - 14**  
 FOR REFERENCE USE ONLY

Copyright 2003 California Department of Transportation



USERNAME => USER  
 DGN FILE => \$REQUEST

CU 03 247


EA 2C4501

LAST REVISION | DATE PLOTTED => \$DATE  
 04-26-10 | TIME PLOTTED => \$TIME

Dist	COUNTY	ROUTE	POST MILES TOTAL PROJECT	SHEET No.	TOTAL SHEETS
02	Sho	5	R44.0/58.0		52

To Accompany Plans Dated 5-5-2010

THE STATE OF CALIFORNIA OR ITS OFFICERS OR AGENTS SHALL NOT BE RESPONSIBLE FOR THE ACCURACY OR COMPLETENESS OF SCANNED COPIES OF THIS PLAN SHEET.

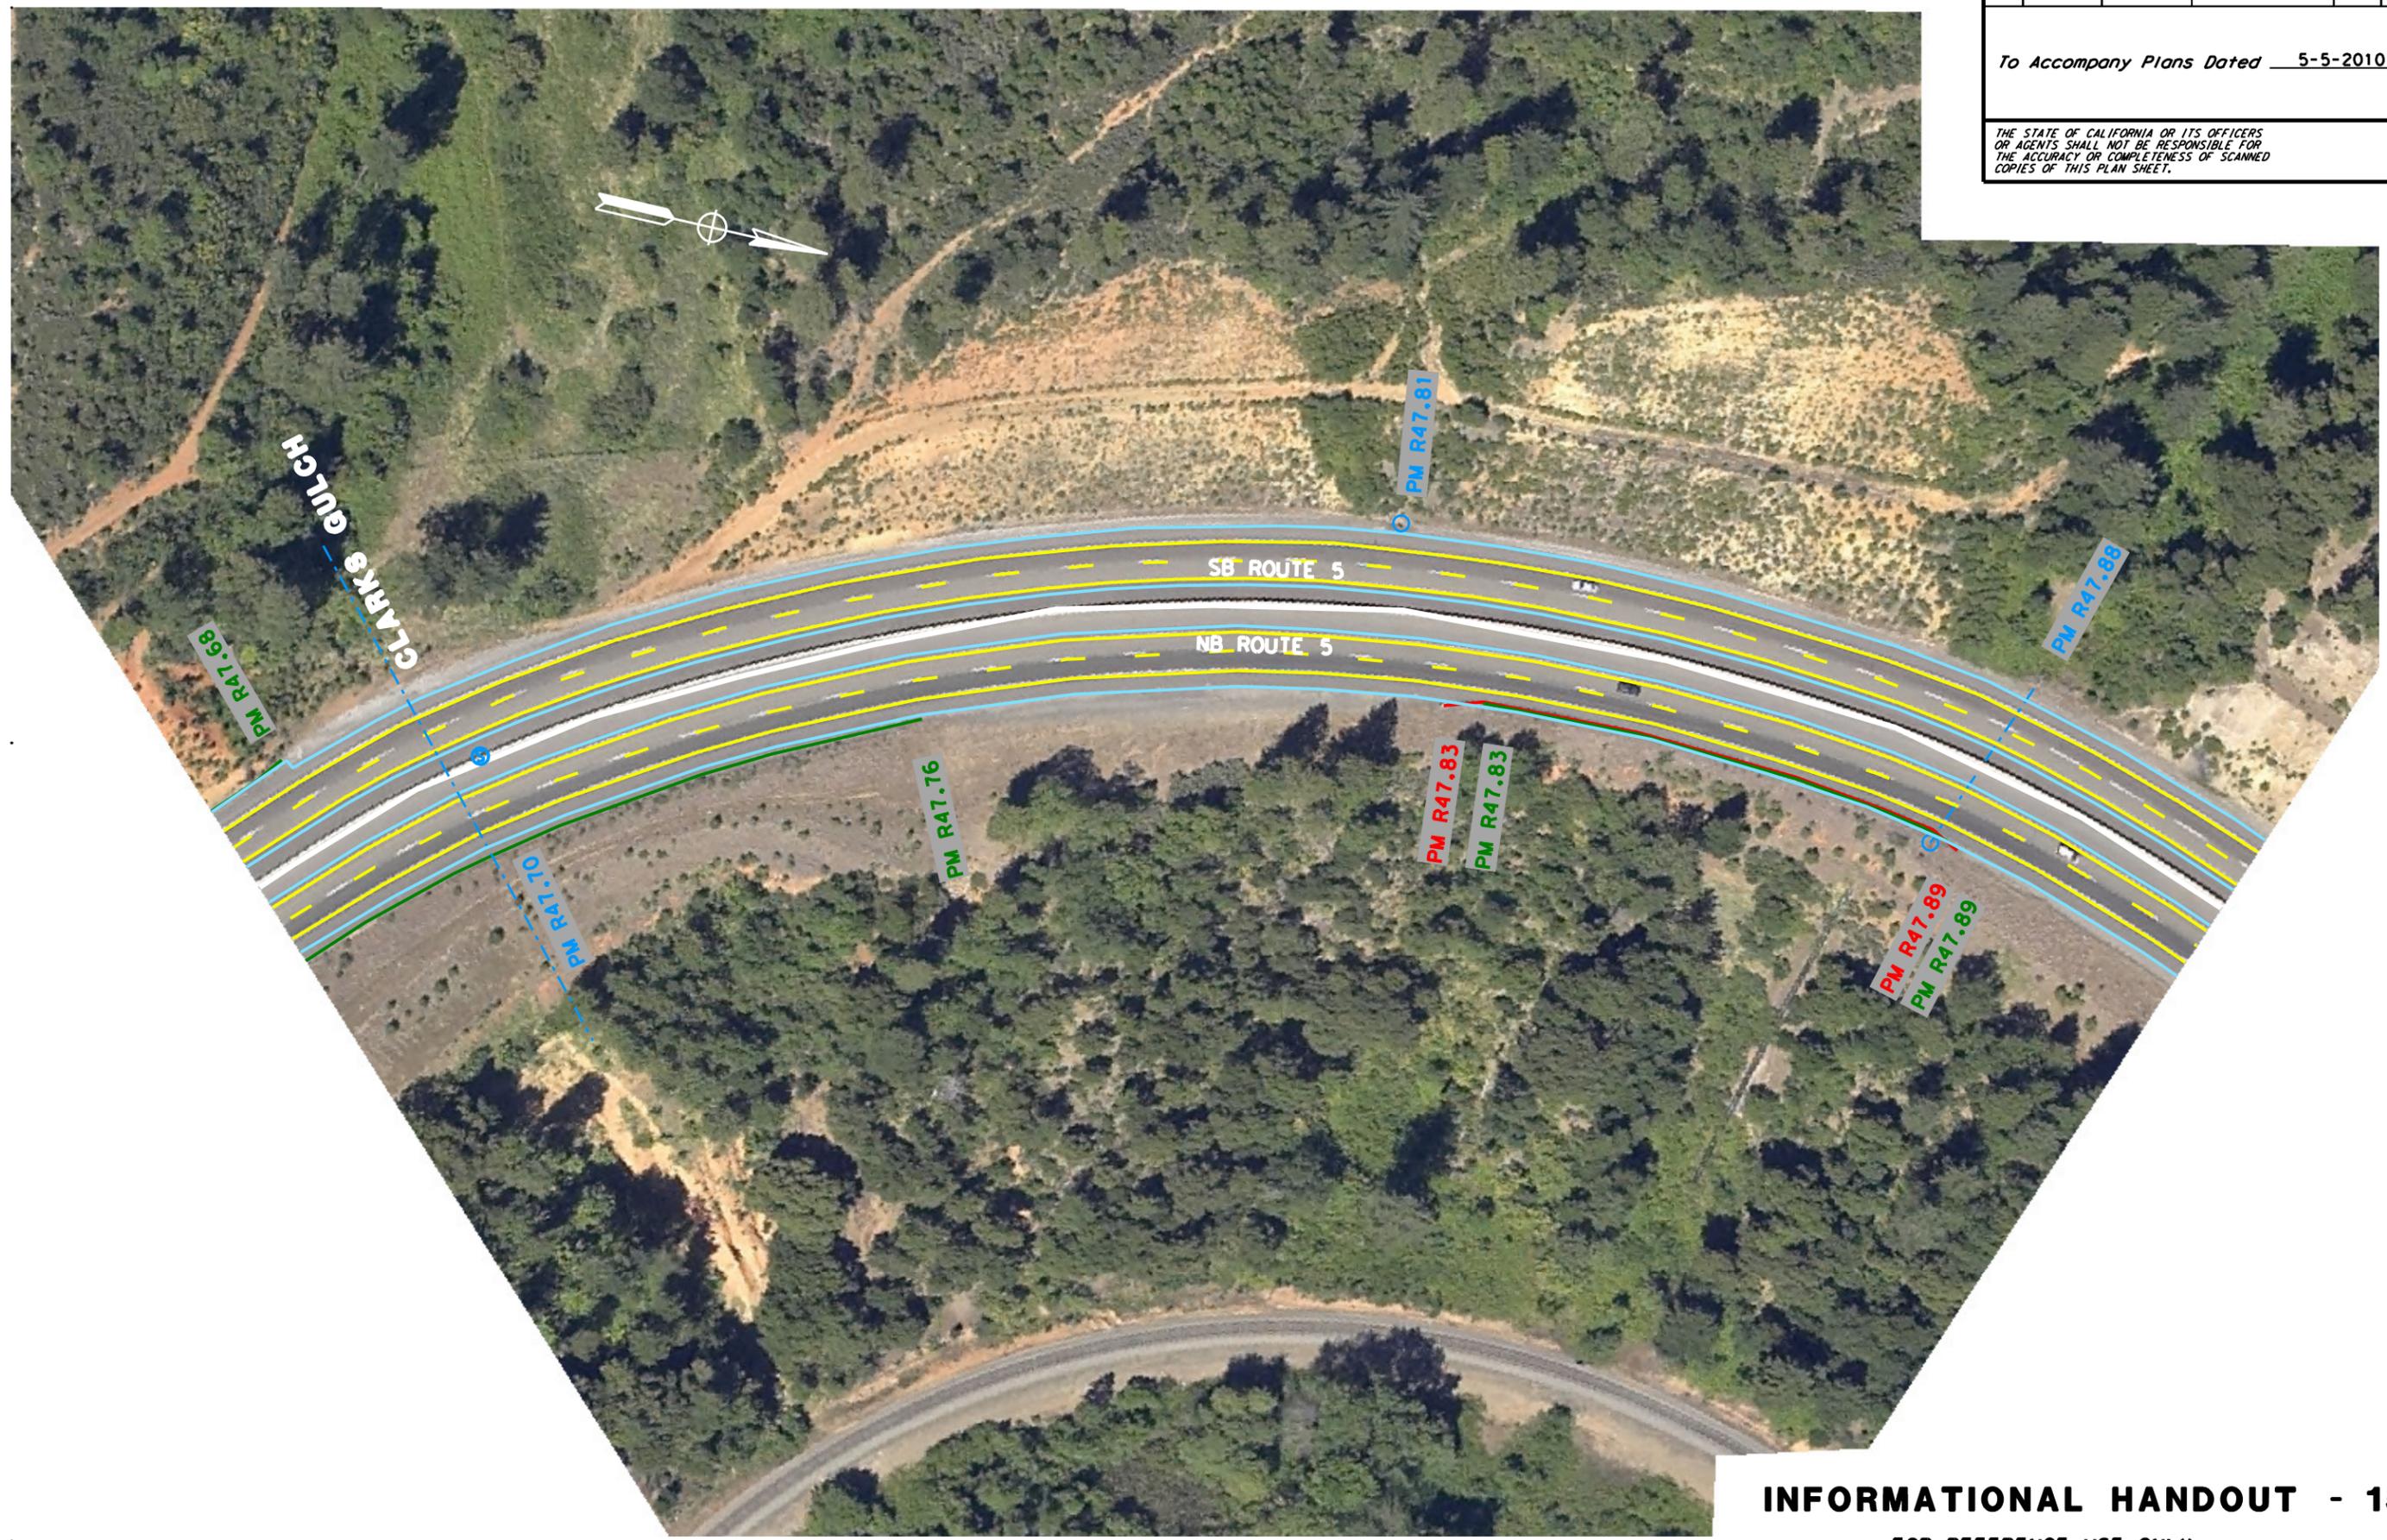

**INFORMATIONAL HANDOUT - 15**  
 FOR REFERENCE USE ONLY

Copyright 2003 California Department of Transportation



USERNAME => \$USER  
 DGN FILE => \$REQUEST

CU 03 247


EA 2C4501

LAST REVISION | DATE PLOTTED => \$DATE  
 04-26-10 | TIME PLOTTED => \$TIME

Dist	COUNTY	ROUTE	POST MILES TOTAL PROJECT	SHEET No.	TOTAL SHEETS
02	Sho	5	R44.0/58.0		52

To Accompany Plans Dated 5-5-2010

THE STATE OF CALIFORNIA OR ITS OFFICERS OR AGENTS SHALL NOT BE RESPONSIBLE FOR THE ACCURACY OR COMPLETENESS OF SCANNED COPIES OF THIS PLAN SHEET.

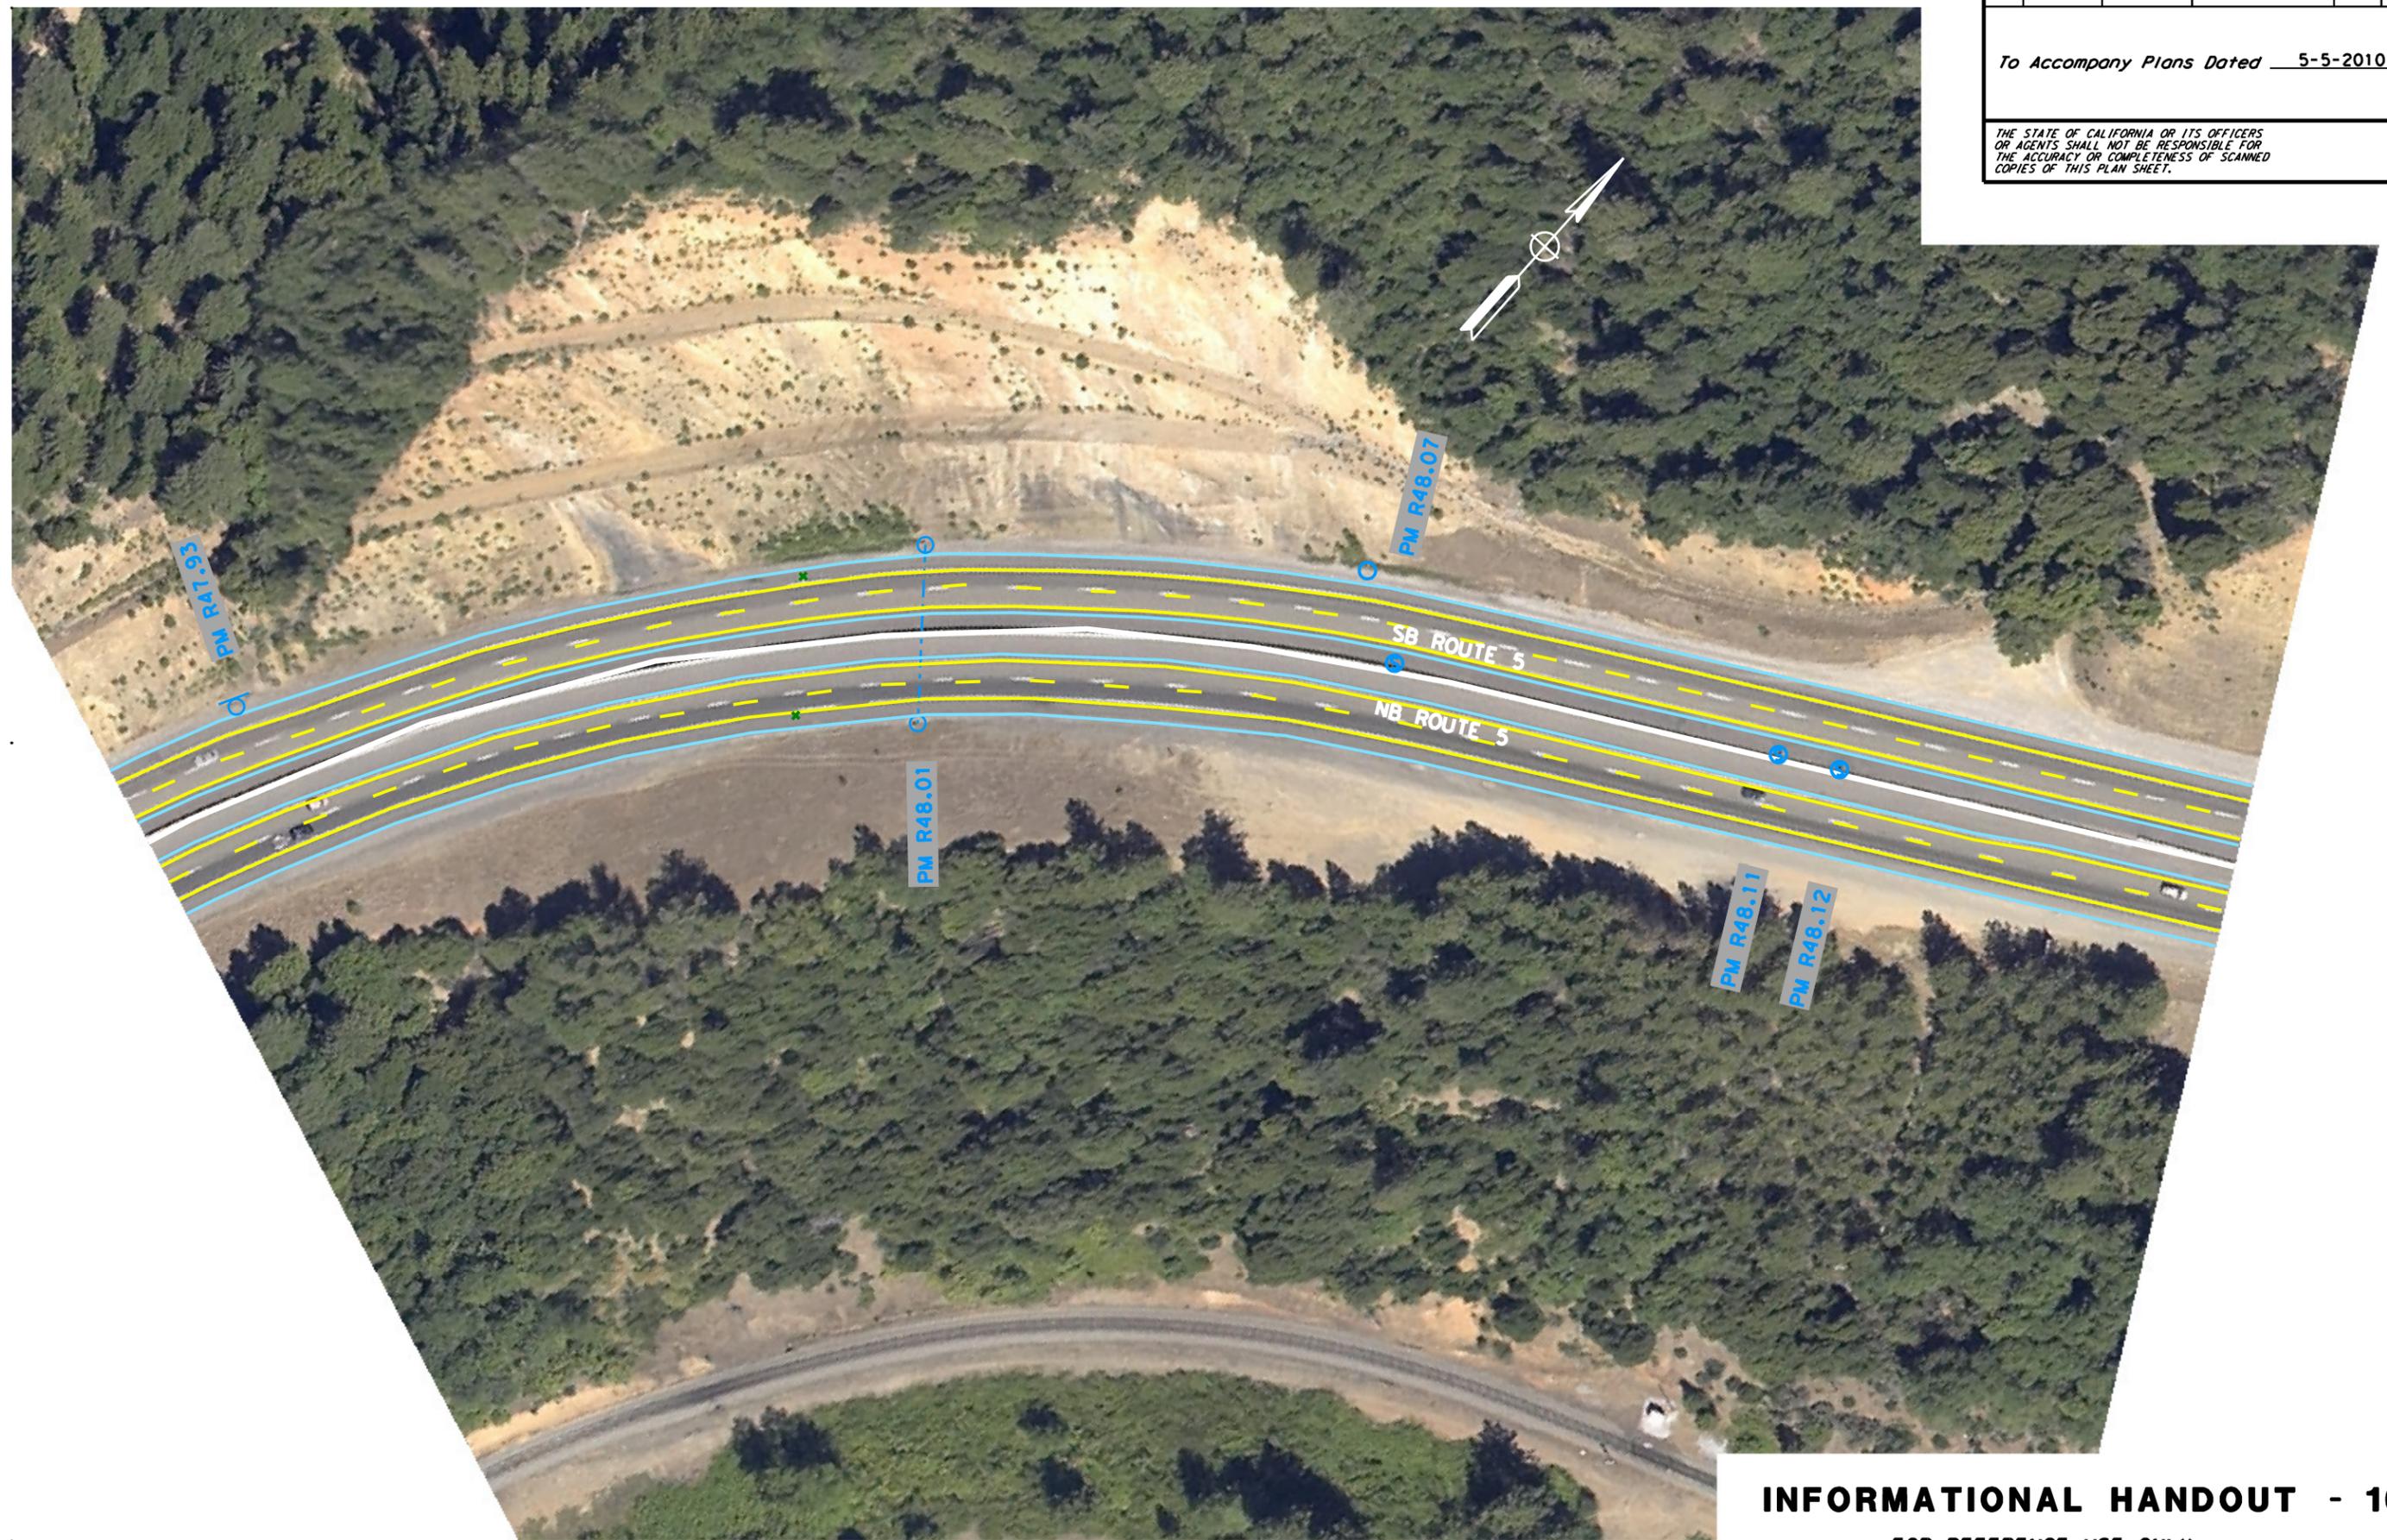

**INFORMATIONAL HANDOUT - 16**  
 FOR REFERENCE USE ONLY

Copyright 2003 California Department of Transportation



USERNAME => \$USER  
 DGN FILE => \$REQUEST

CU 03 247

EA 2C4501

LAST REVISION | DATE PLOTTED => \$DATE  
 04-26-10 | TIME PLOTTED => \$TIME  
 AERIAL PHOTOS MAY NOT BE CURRENT FOR ALL FEATURES

STATE OF CALIFORNIA - DEPARTMENT OF TRANSPORTATION  
**CDTRANS**  
 DESIGN

FUNCTIONAL SUPERVISOR  
 STEVEN P. TOPAL

CALCULATED-DESIGNED BY  
 CHECKED BY


G SEIBERT  
 BYRON STANLEY

REVISED BY  
 DATE REVISED

Dist	COUNTY	ROUTE	POST MILES TOTAL PROJECT	SHEET No.	TOTAL SHEETS
02	Sho	5	R44.0/58.0		52

To Accompany Plans Dated 5-5-2010

THE STATE OF CALIFORNIA OR ITS OFFICERS OR AGENTS SHALL NOT BE RESPONSIBLE FOR THE ACCURACY OR COMPLETENESS OF SCANNED COPIES OF THIS PLAN SHEET.

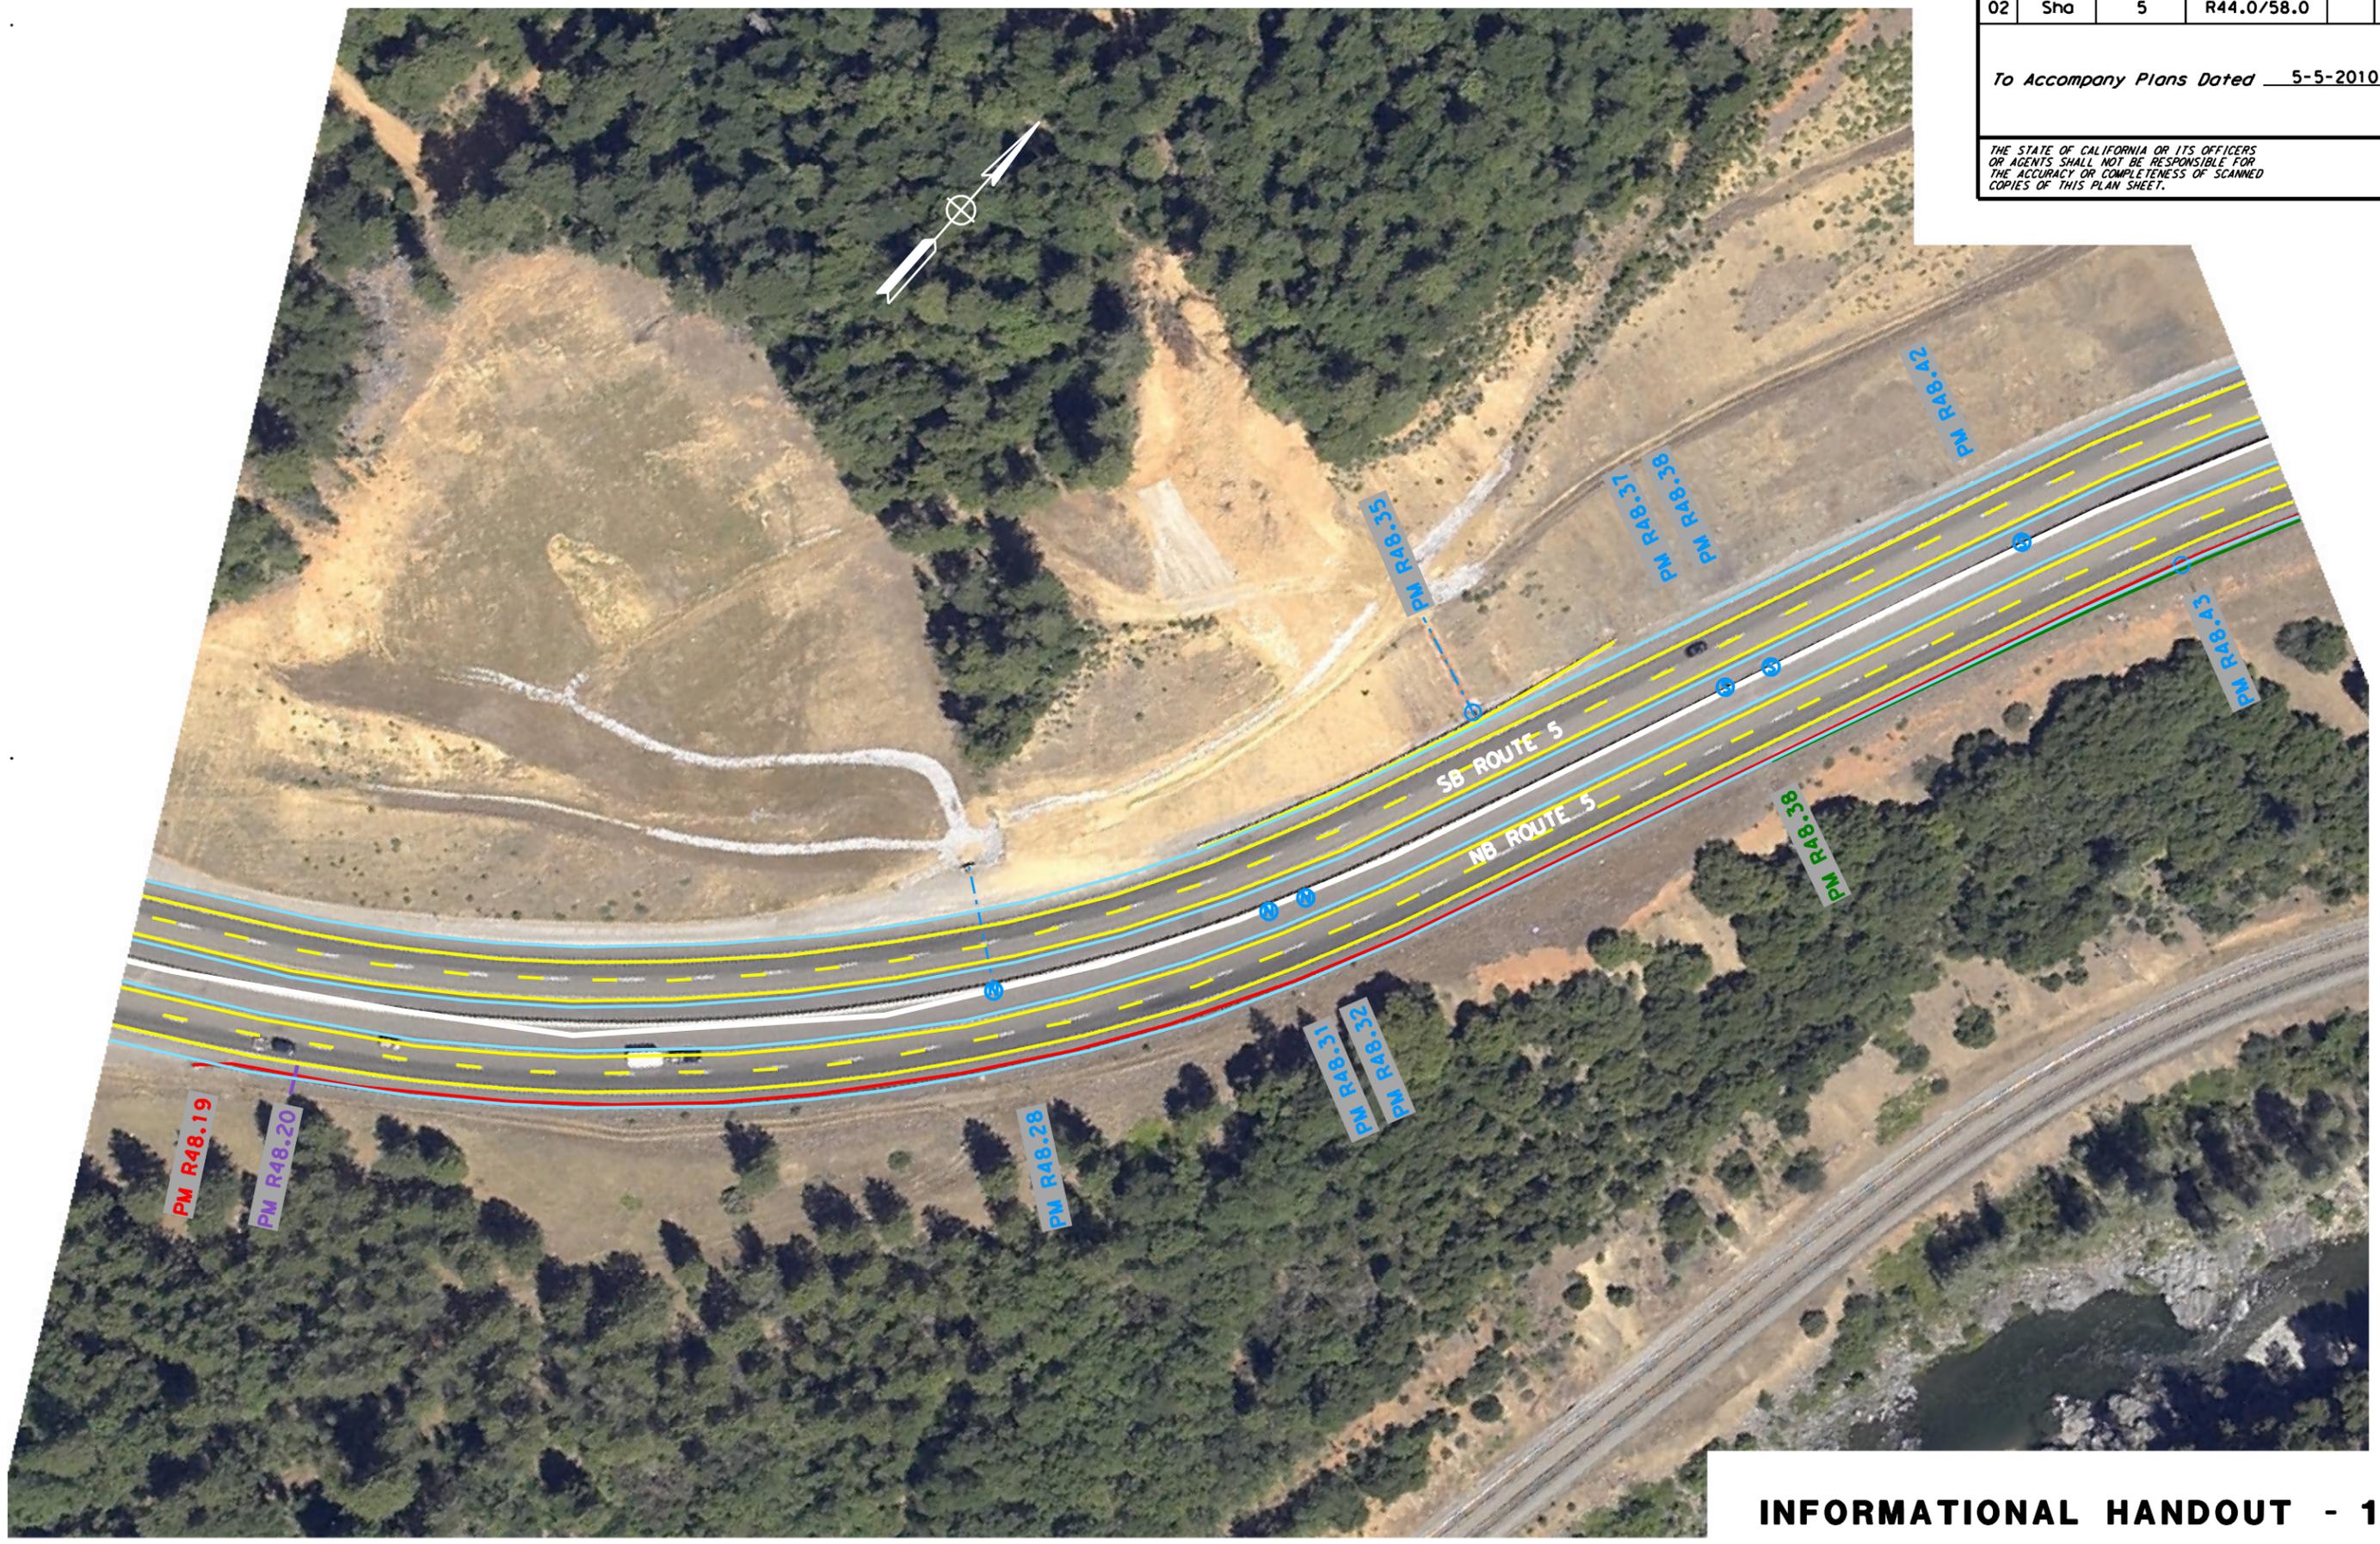

**INFORMATIONAL HANDOUT - 17**  
 FOR REFERENCE USE ONLY

Copyright 2003 California Department of Transportation



USERNAME => \$USER  
 DGN FILE => \$REQUEST

CU 03 247

EA 2C4501

LAST REVISION | DATE PLOTTED => \$DATE  
 04-26-10 | TIME PLOTTED => \$TIME

AERIAL PHOTOS MAY NOT BE CURRENT FOR ALL FEATURES

Dist	COUNTY	ROUTE	POST MILES TOTAL PROJECT	SHEET No.	TOTAL SHEETS
02	Sho	5	R44.0/58.0		52

To Accompany Plans Dated 5-5-2010

THE STATE OF CALIFORNIA OR ITS OFFICERS OR AGENTS SHALL NOT BE RESPONSIBLE FOR THE ACCURACY OR COMPLETENESS OF SCANNED COPIES OF THIS PLAN SHEET.



**INFORMATIONAL HANDOUT - 18**  
 FOR REFERENCE USE ONLY

Copyright 2003 California Department of Transportation



USERNAME => \$USER  
 DGN FILE => \$REQUEST

CU 03 247

EA 2C4501


LAST REVISION | DATE PLOTTED => \$DATE  
 04-26-10 | TIME PLOTTED => \$TIME

AERIAL PHOTOS MAY NOT BE CURRENT FOR ALL FEATURES

Dist	COUNTY	ROUTE	POST MILES TOTAL PROJECT	SHEET No.	TOTAL SHEETS
02	Sho	5	R44.0/58.0	19	52

To Accompany Plans Dated 5-5-2010

THE STATE OF CALIFORNIA OR ITS OFFICERS OR AGENTS SHALL NOT BE RESPONSIBLE FOR THE ACCURACY OR COMPLETENESS OF SCANNED COPIES OF THIS PLAN SHEET.

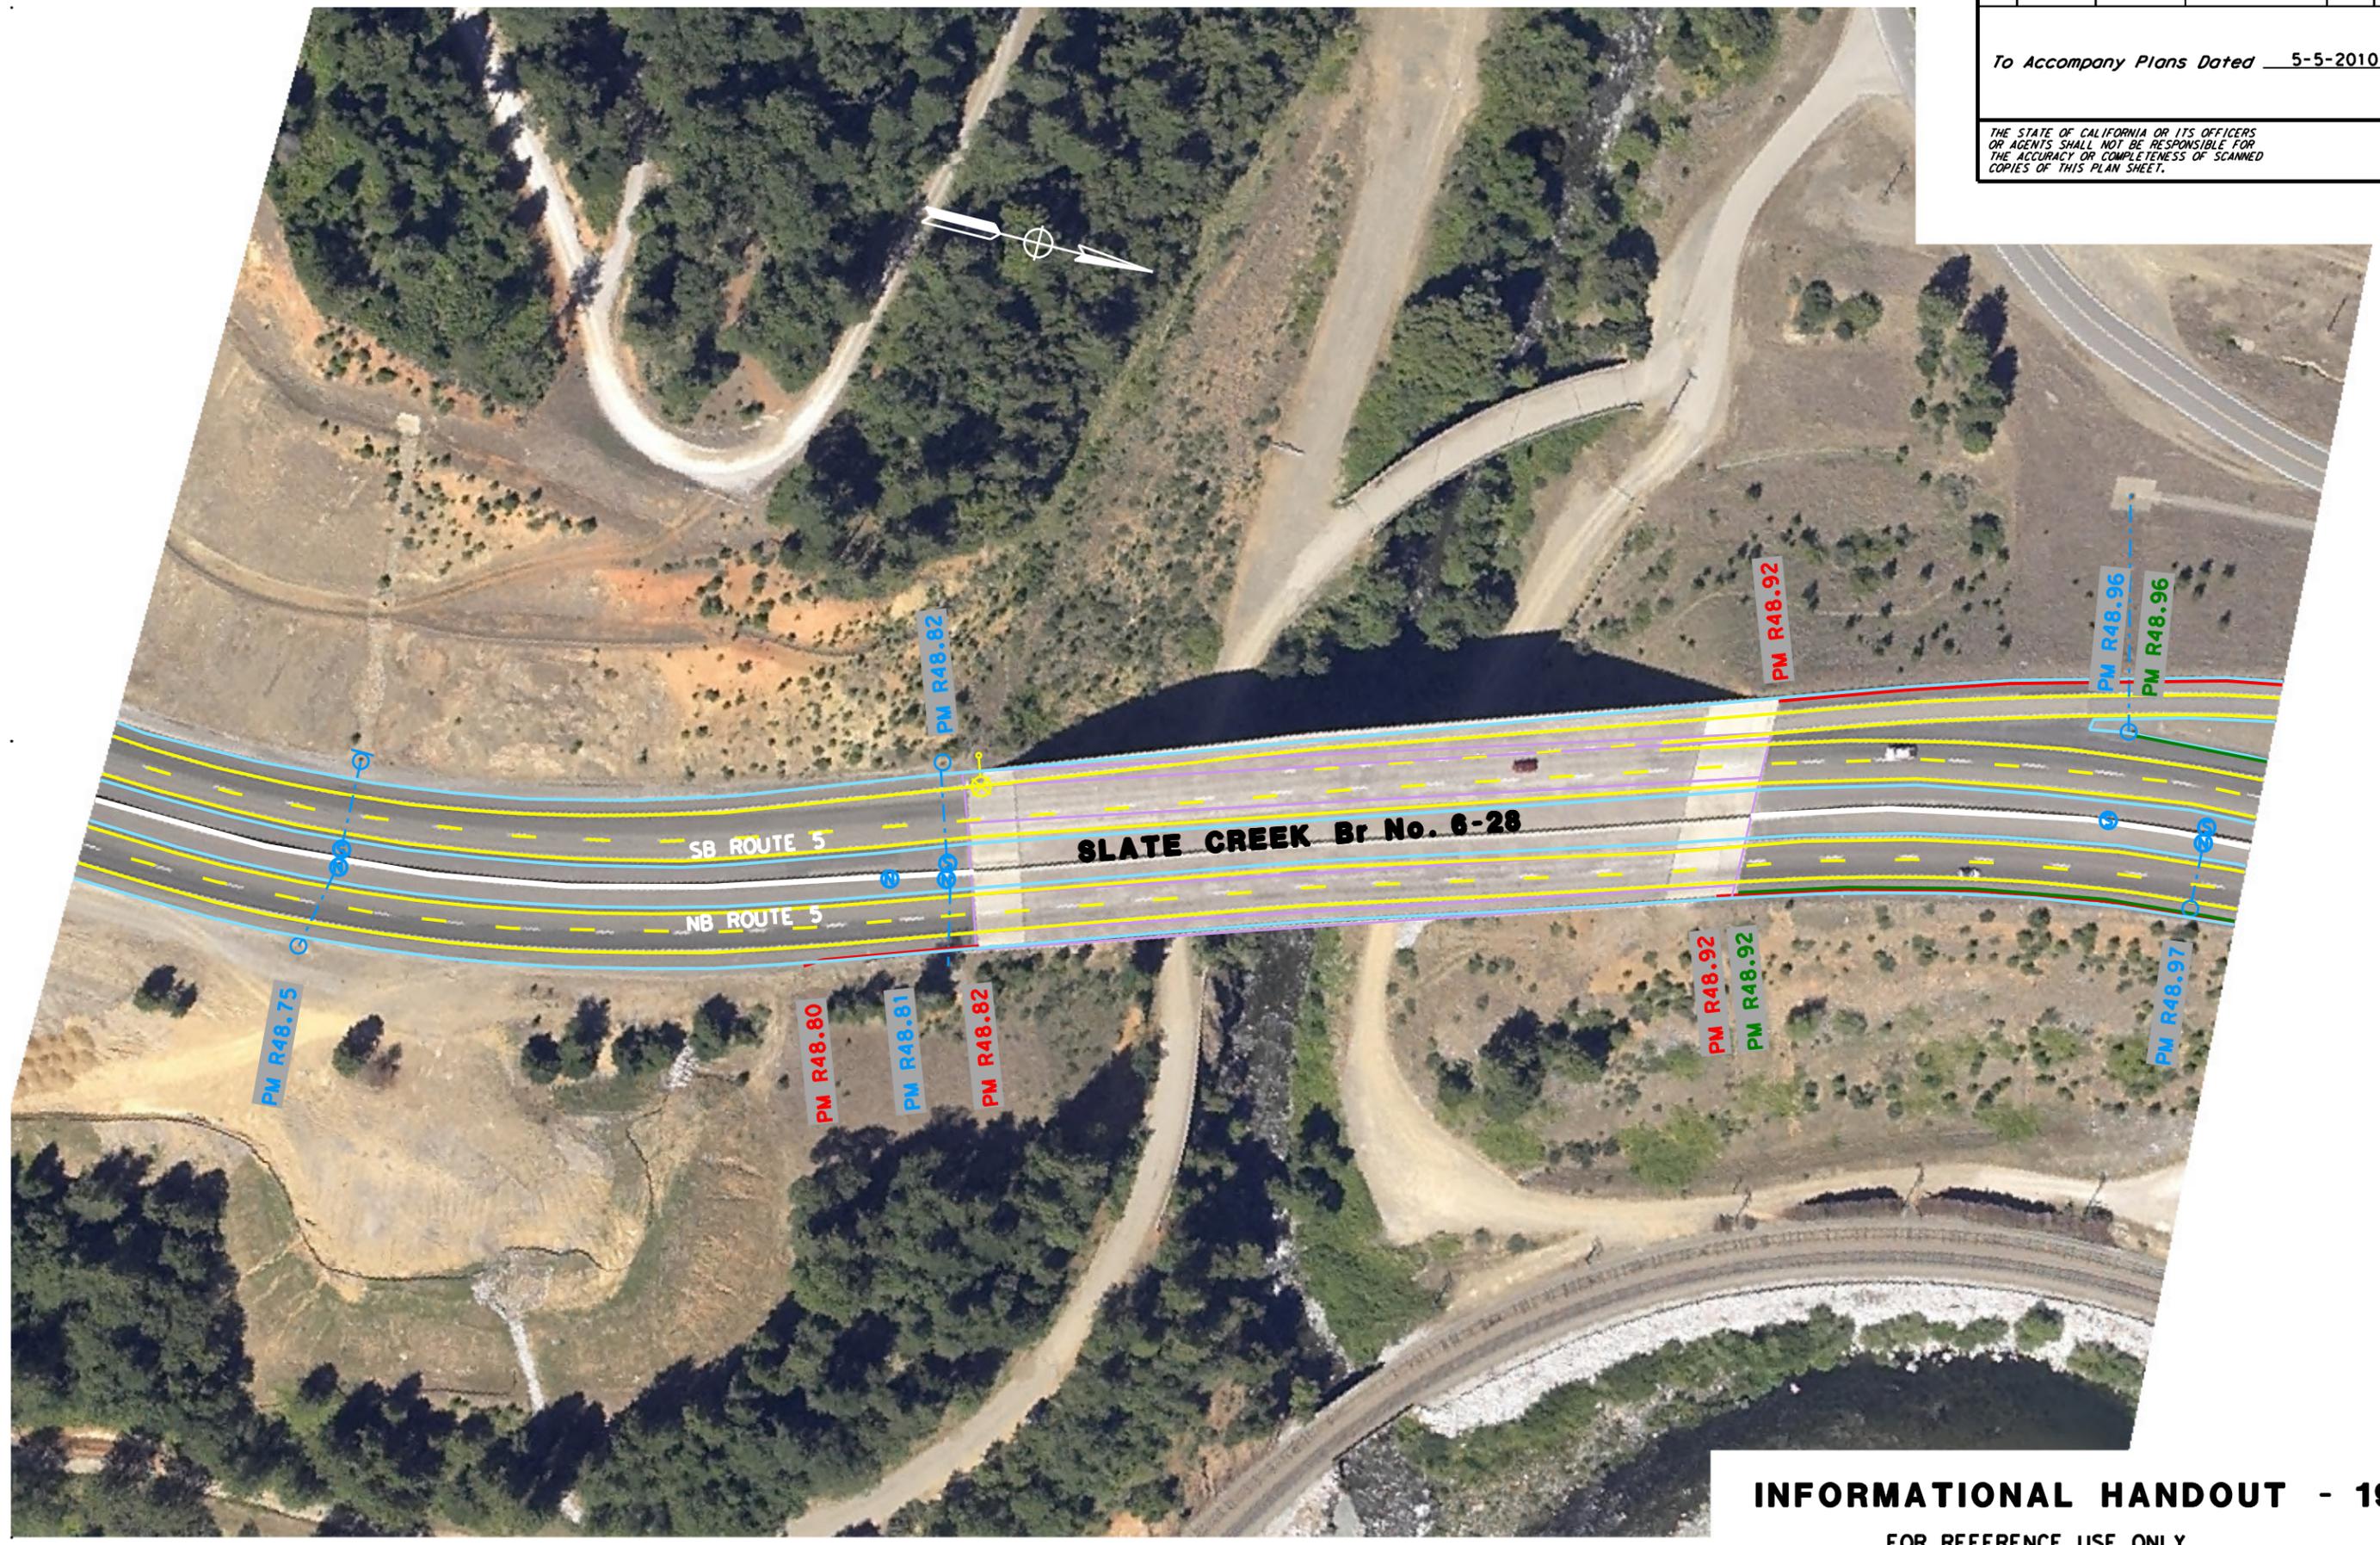

**INFORMATIONAL HANDOUT - 19**  
 FOR REFERENCE USE ONLY

Copyright 2003 California Department of Transportation



USERNAME => \$USER  
 DGN FILE => \$REQUEST

CU 03 247


EA 2C4501

LAST REVISION: DATE PLOTTED => \$DATE  
 04-26-10 TIME PLOTTED => \$TIME  
 AERIAL PHOTOS MAY NOT BE CURRENT FOR ALL FEATURES

DIST	COUNTY	ROUTE	POST MILES TOTAL PROJECT	SHEET No.	TOTAL SHEETS
02	Sho	5	R44.0/58.0	20	52

To Accompany Plans Dated 5-5-2010

THE STATE OF CALIFORNIA OR ITS OFFICERS OR AGENTS SHALL NOT BE RESPONSIBLE FOR THE ACCURACY OR COMPLETENESS OF SCANNED COPIES OF THIS PLAN SHEET.

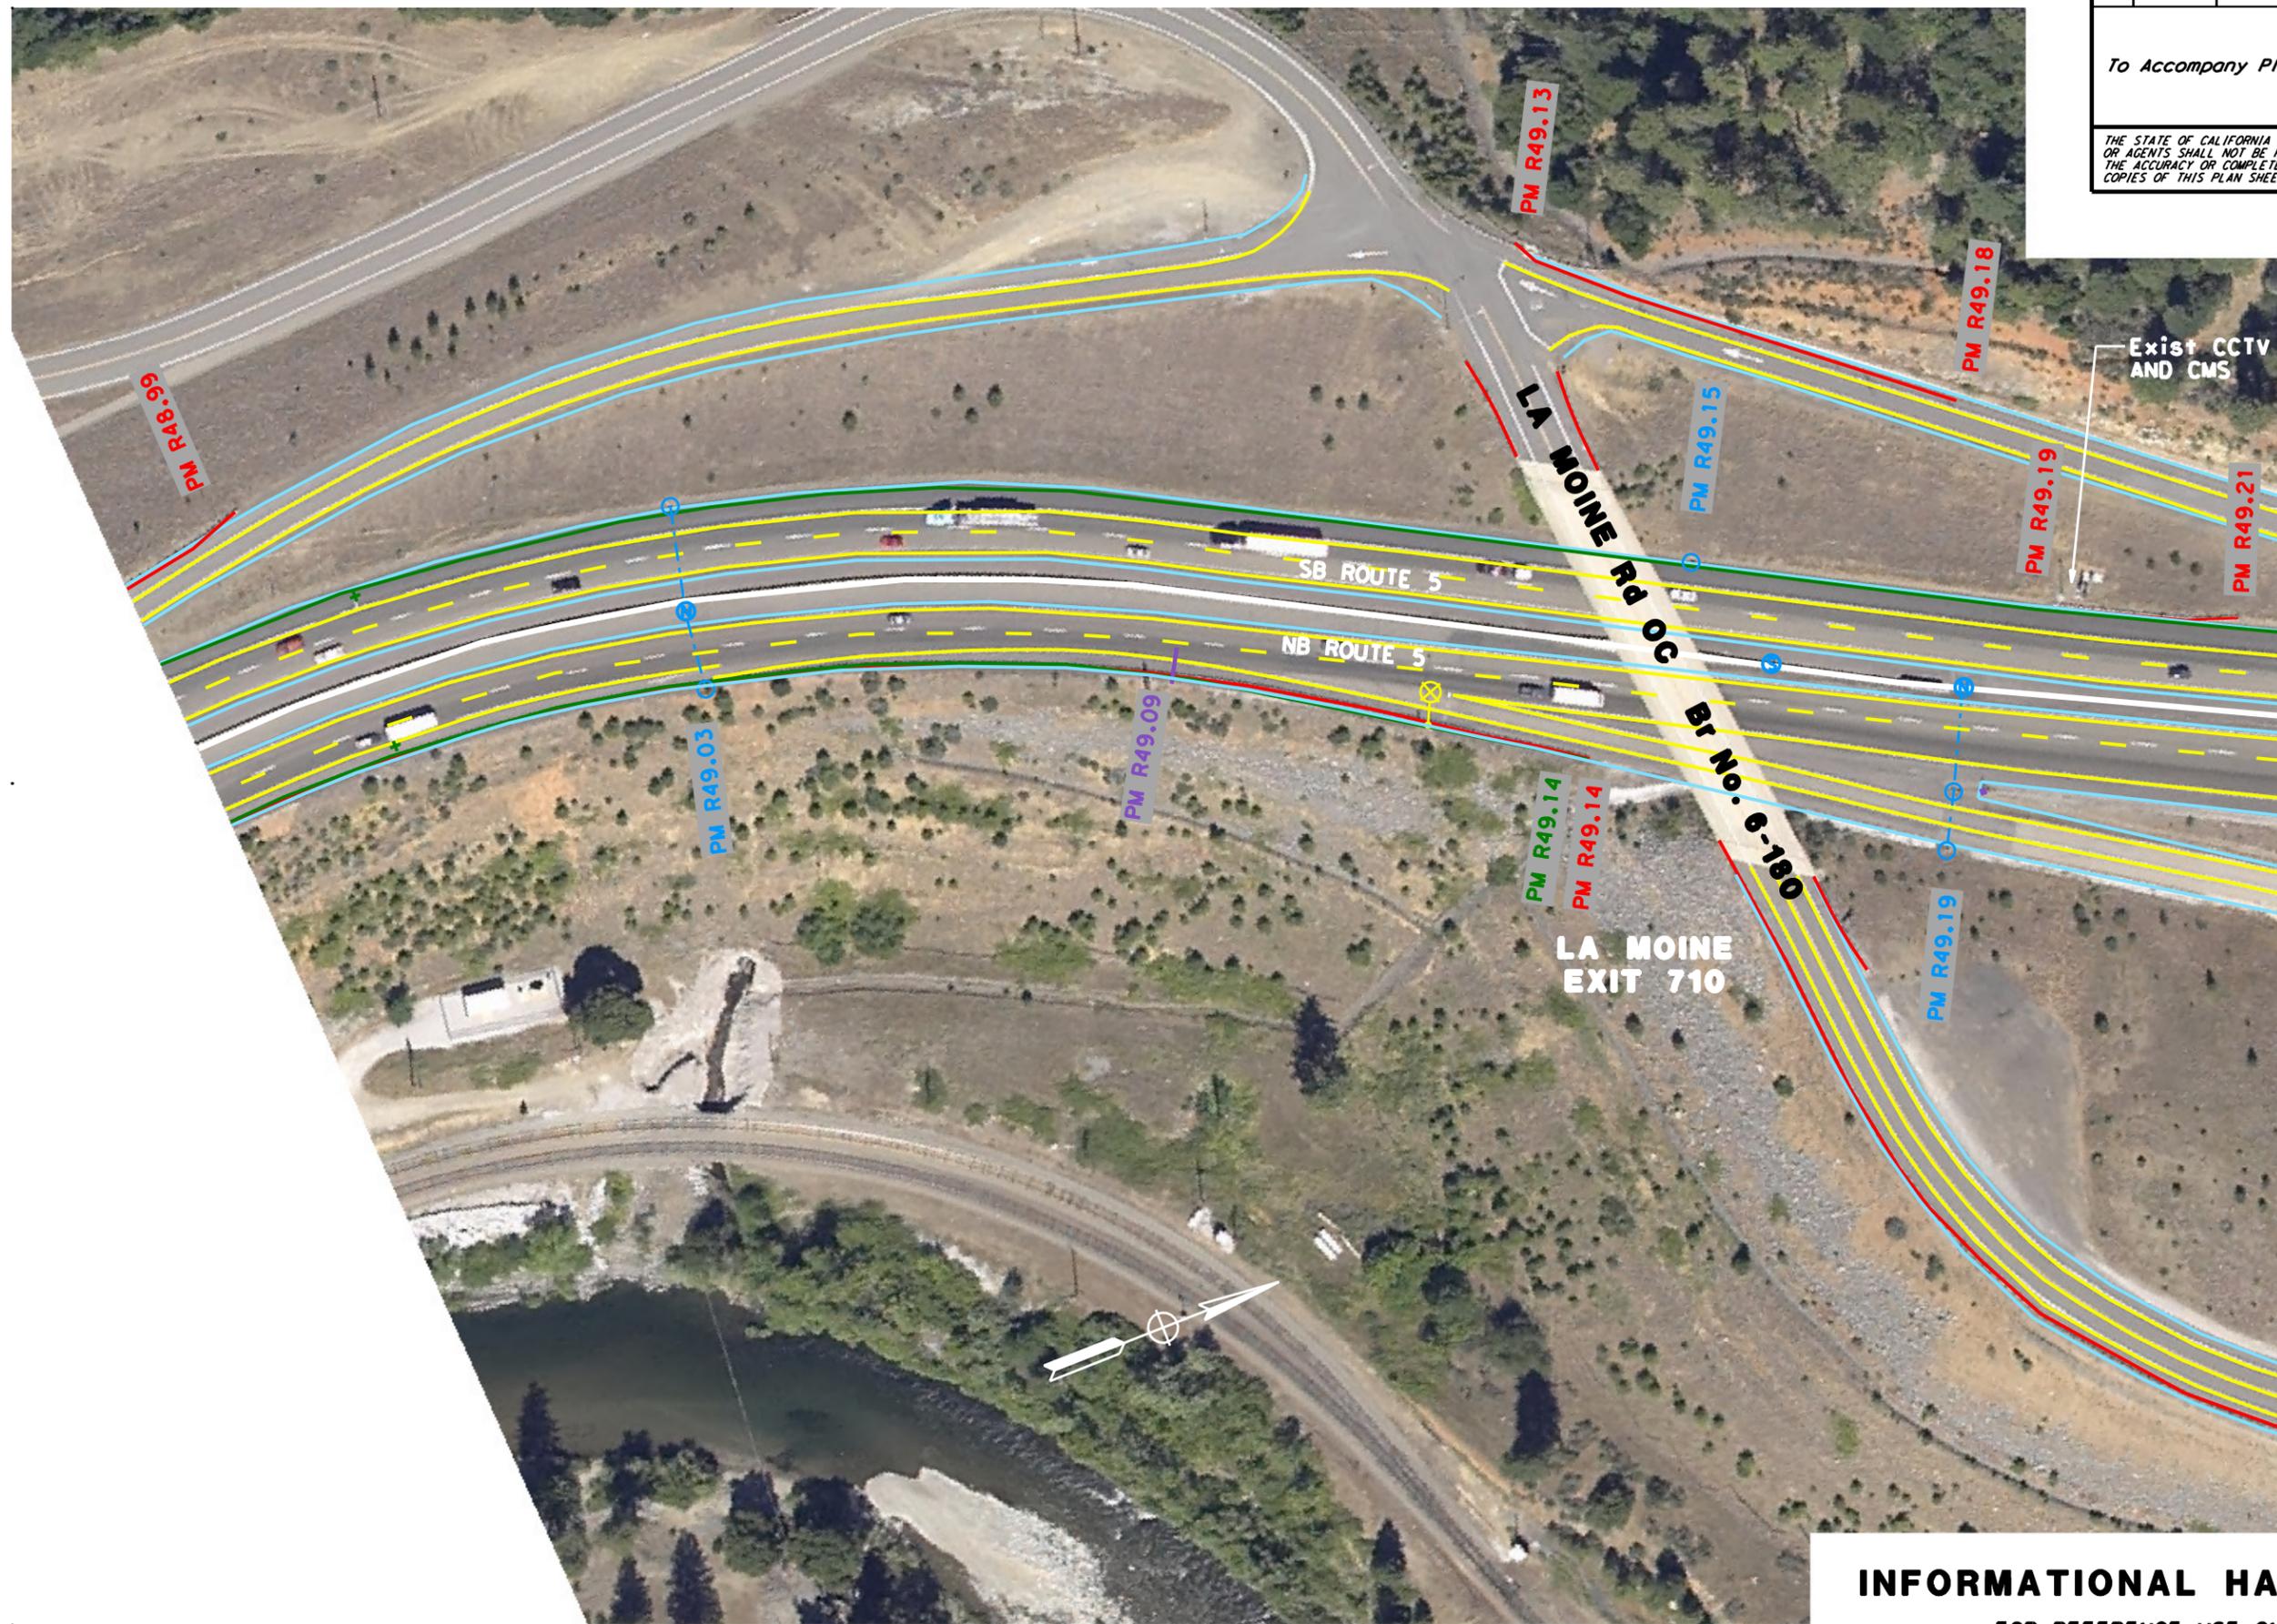

**INFORMATIONAL HANDOUT - 20**  
 FOR REFERENCE USE ONLY

Copyright 2003 California Department of Transportation



USERNAME => \$USER  
 DGN FILE => \$REQUEST

CU 03 247

EA 2C4501

AERIAL PHOTOS MAY NOT BE CURRENT FOR ALL FEATURES

LAST REVISION | DATE PLOTTED => \$DATE  
 04-26-10 | TIME PLOTTED => \$TIME

Dist	COUNTY	ROUTE	POST MILES TOTAL PROJECT	SHEET No.	TOTAL SHEETS
02	Sho	5	R44.0/58.0	21	52

To Accompany Plans Dated 5-5-2010

THE STATE OF CALIFORNIA OR ITS OFFICERS OR AGENTS SHALL NOT BE RESPONSIBLE FOR THE ACCURACY OR COMPLETENESS OF SCANNED COPIES OF THIS PLAN SHEET.

STATE OF CALIFORNIA - DEPARTMENT OF TRANSPORTATION  
**Caltrans**  
 DESIGN  
 FUNCTIONAL SUPERVISOR: STEVEN P. TOPAL  
 CALCULATED/DESIGNED BY: G SEIBERT  
 CHECKED BY: BYRON STANLEY  
 REVISED BY: G SEIBERT  
 DATE REVISED: BYRON STANLEY



**INFORMATIONAL HANDOUT - 21**  
 FOR REFERENCE USE ONLY

Copyright 2003 California Department of Transportation



USERNAME => \$USER  
 DGN FILE => \$REQUEST

CU 03 247

EA 2C4501

AERIAL PHOTOS MAY NOT BE CURRENT FOR ALL FEATURES


LAST REVISION: DATE PLOTTED => \$DATE  
 04-26-10 TIME PLOTTED => \$TIME



Dist	COUNTY	ROUTE	POST MILES TOTAL PROJECT	SHEET No.	TOTAL SHEETS
02	Sho	5	R44.0/58.0	23	52

To Accompany Plans Dated 5-5-2010

THE STATE OF CALIFORNIA OR ITS OFFICERS OR AGENTS SHALL NOT BE RESPONSIBLE FOR THE ACCURACY OR COMPLETENESS OF SCANNED COPIES OF THIS PLAN SHEET.

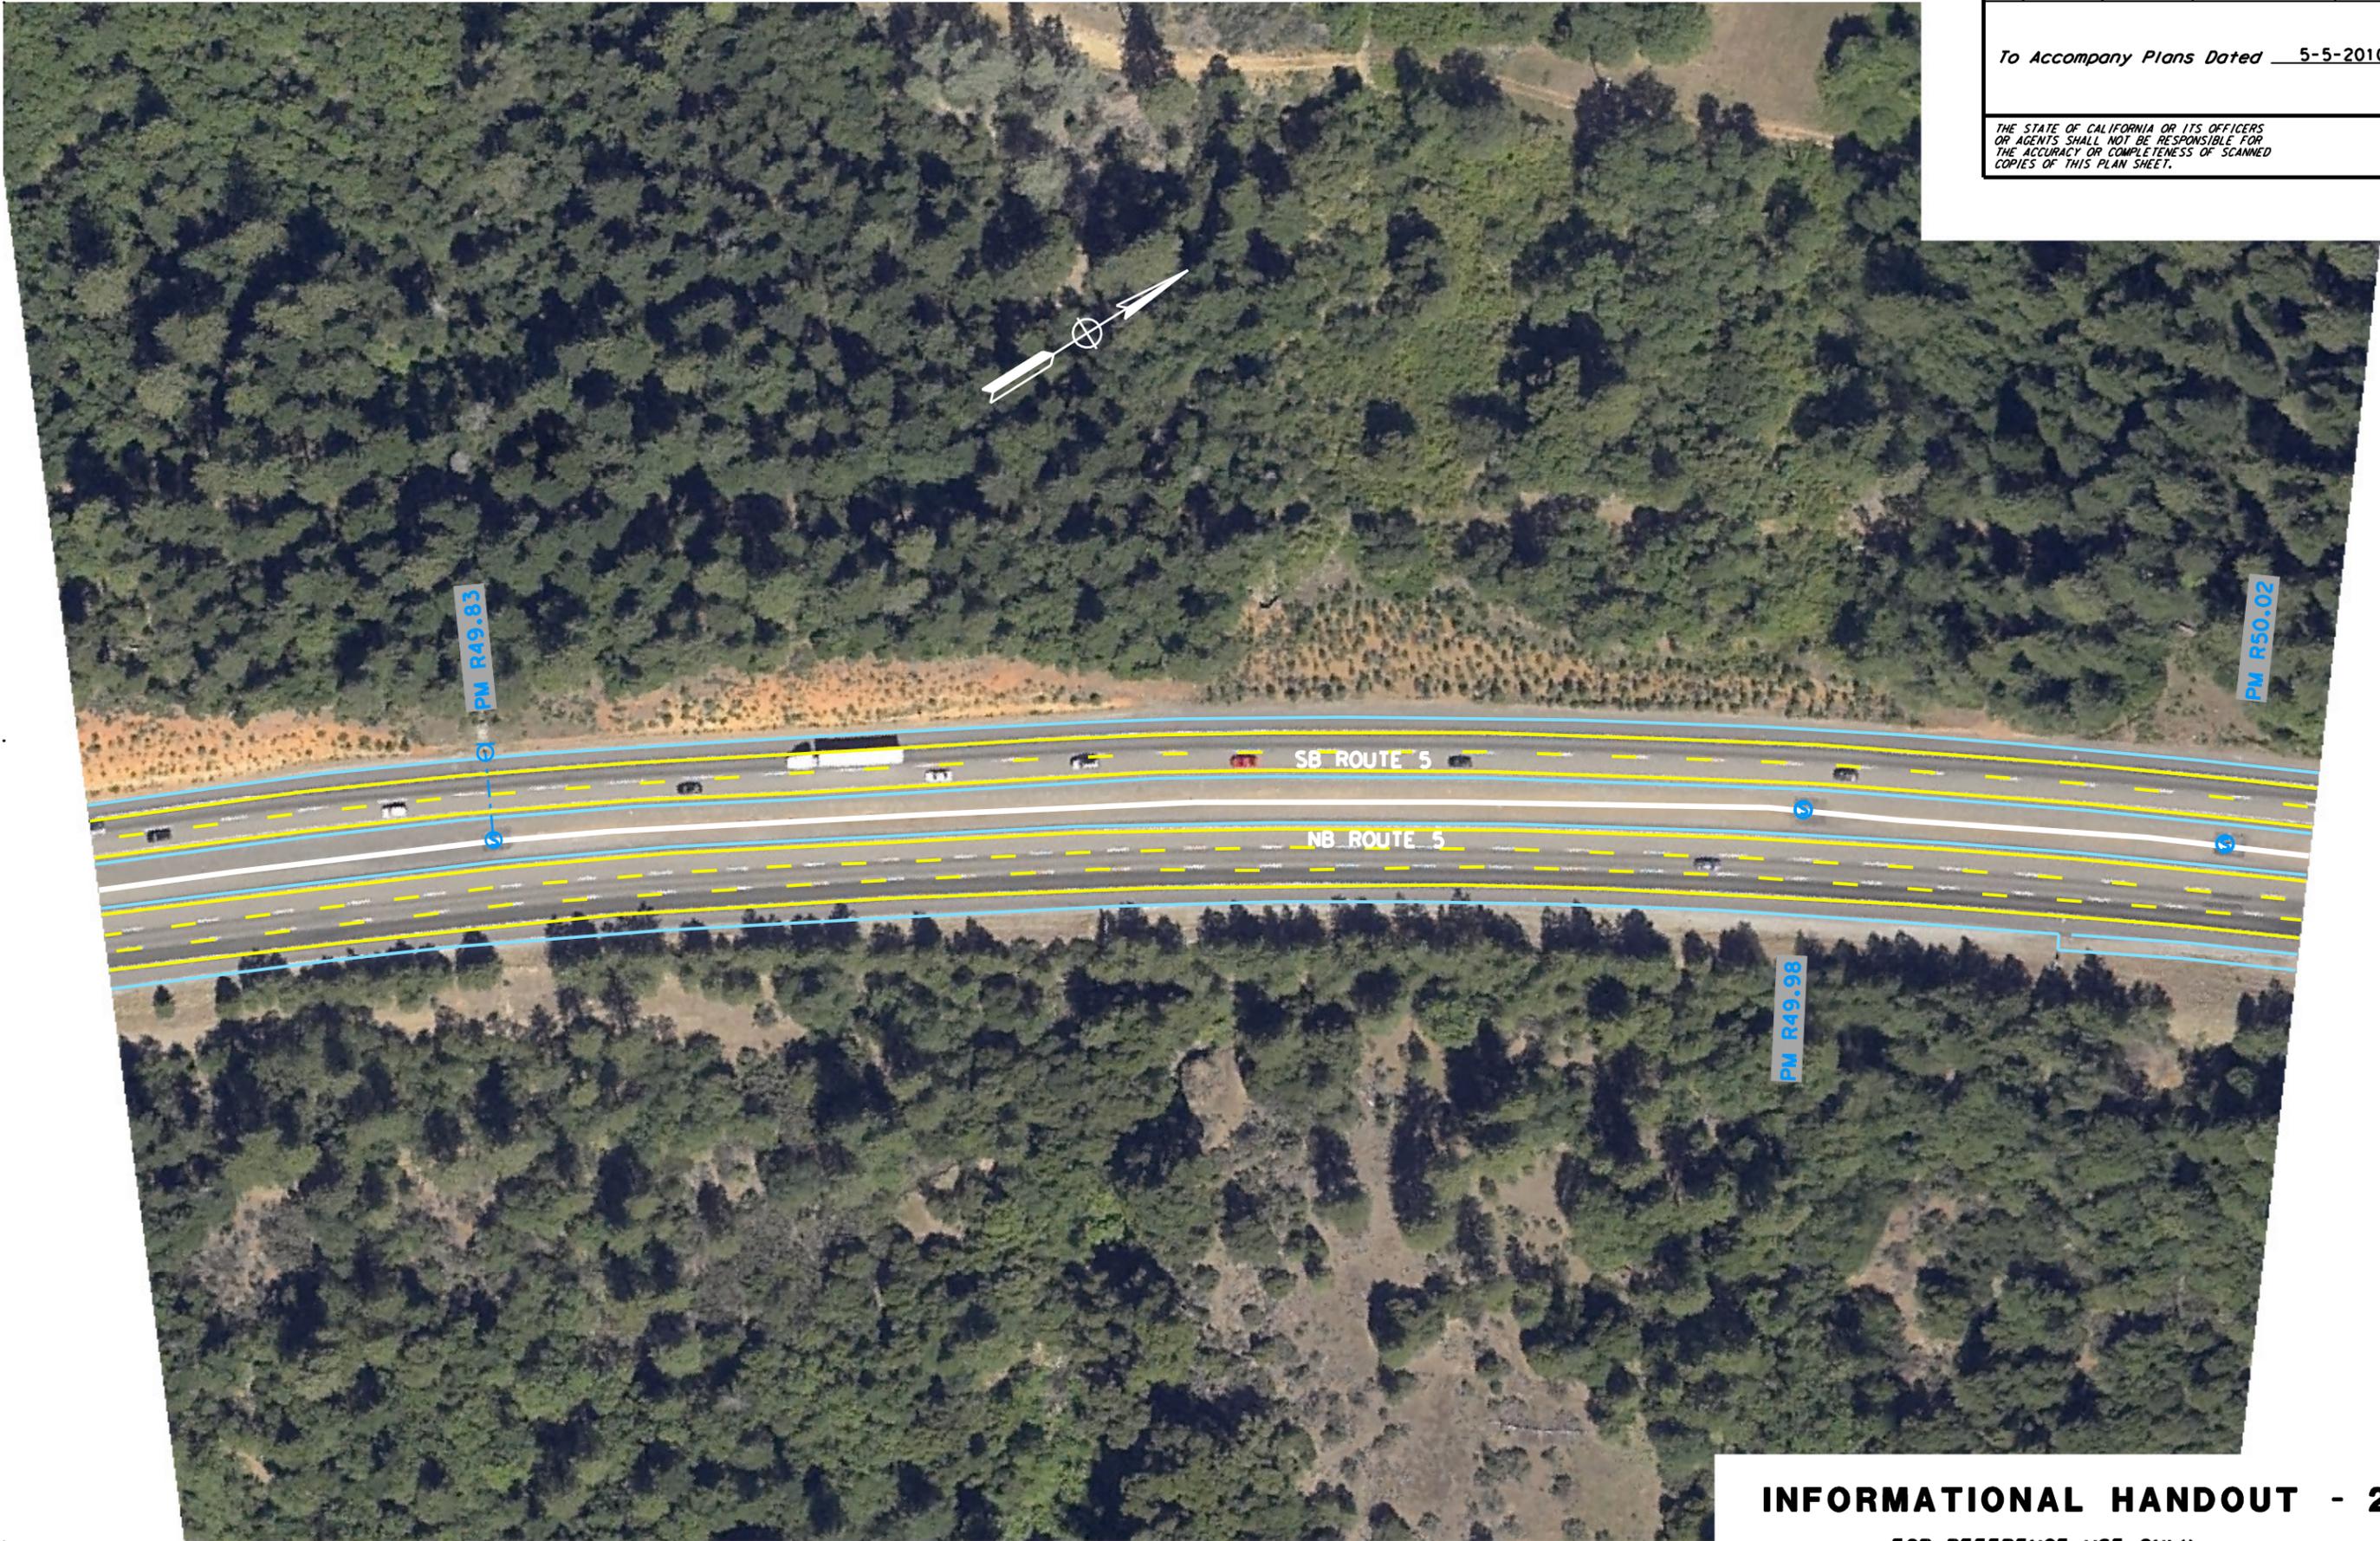

**INFORMATIONAL HANDOUT - 23**  
 FOR REFERENCE USE ONLY

Copyright 2003 California Department of Transportation



USERNAME => \$USER  
 DGN FILE => \$REQUEST

CU 03 247

EA 2C4501


AERIAL PHOTOS MAY NOT BE CURRENT FOR ALL FEATURES

LAST REVISION: DATE PLOTTED => \$DATE  
 04-26-10 TIME PLOTTED => \$TIME

Dist	COUNTY	ROUTE	POST MILES TOTAL PROJECT	SHEET No.	TOTAL SHEETS
02	Sho	5	R44.0/58.0	24	52

To Accompany Plans Dated 5-5-2010

THE STATE OF CALIFORNIA OR ITS OFFICERS  
OR AGENTS SHALL NOT BE RESPONSIBLE FOR  
THE ACCURACY OR COMPLETENESS OF SCANNED  
COPIES OF THIS PLAN SHEET.

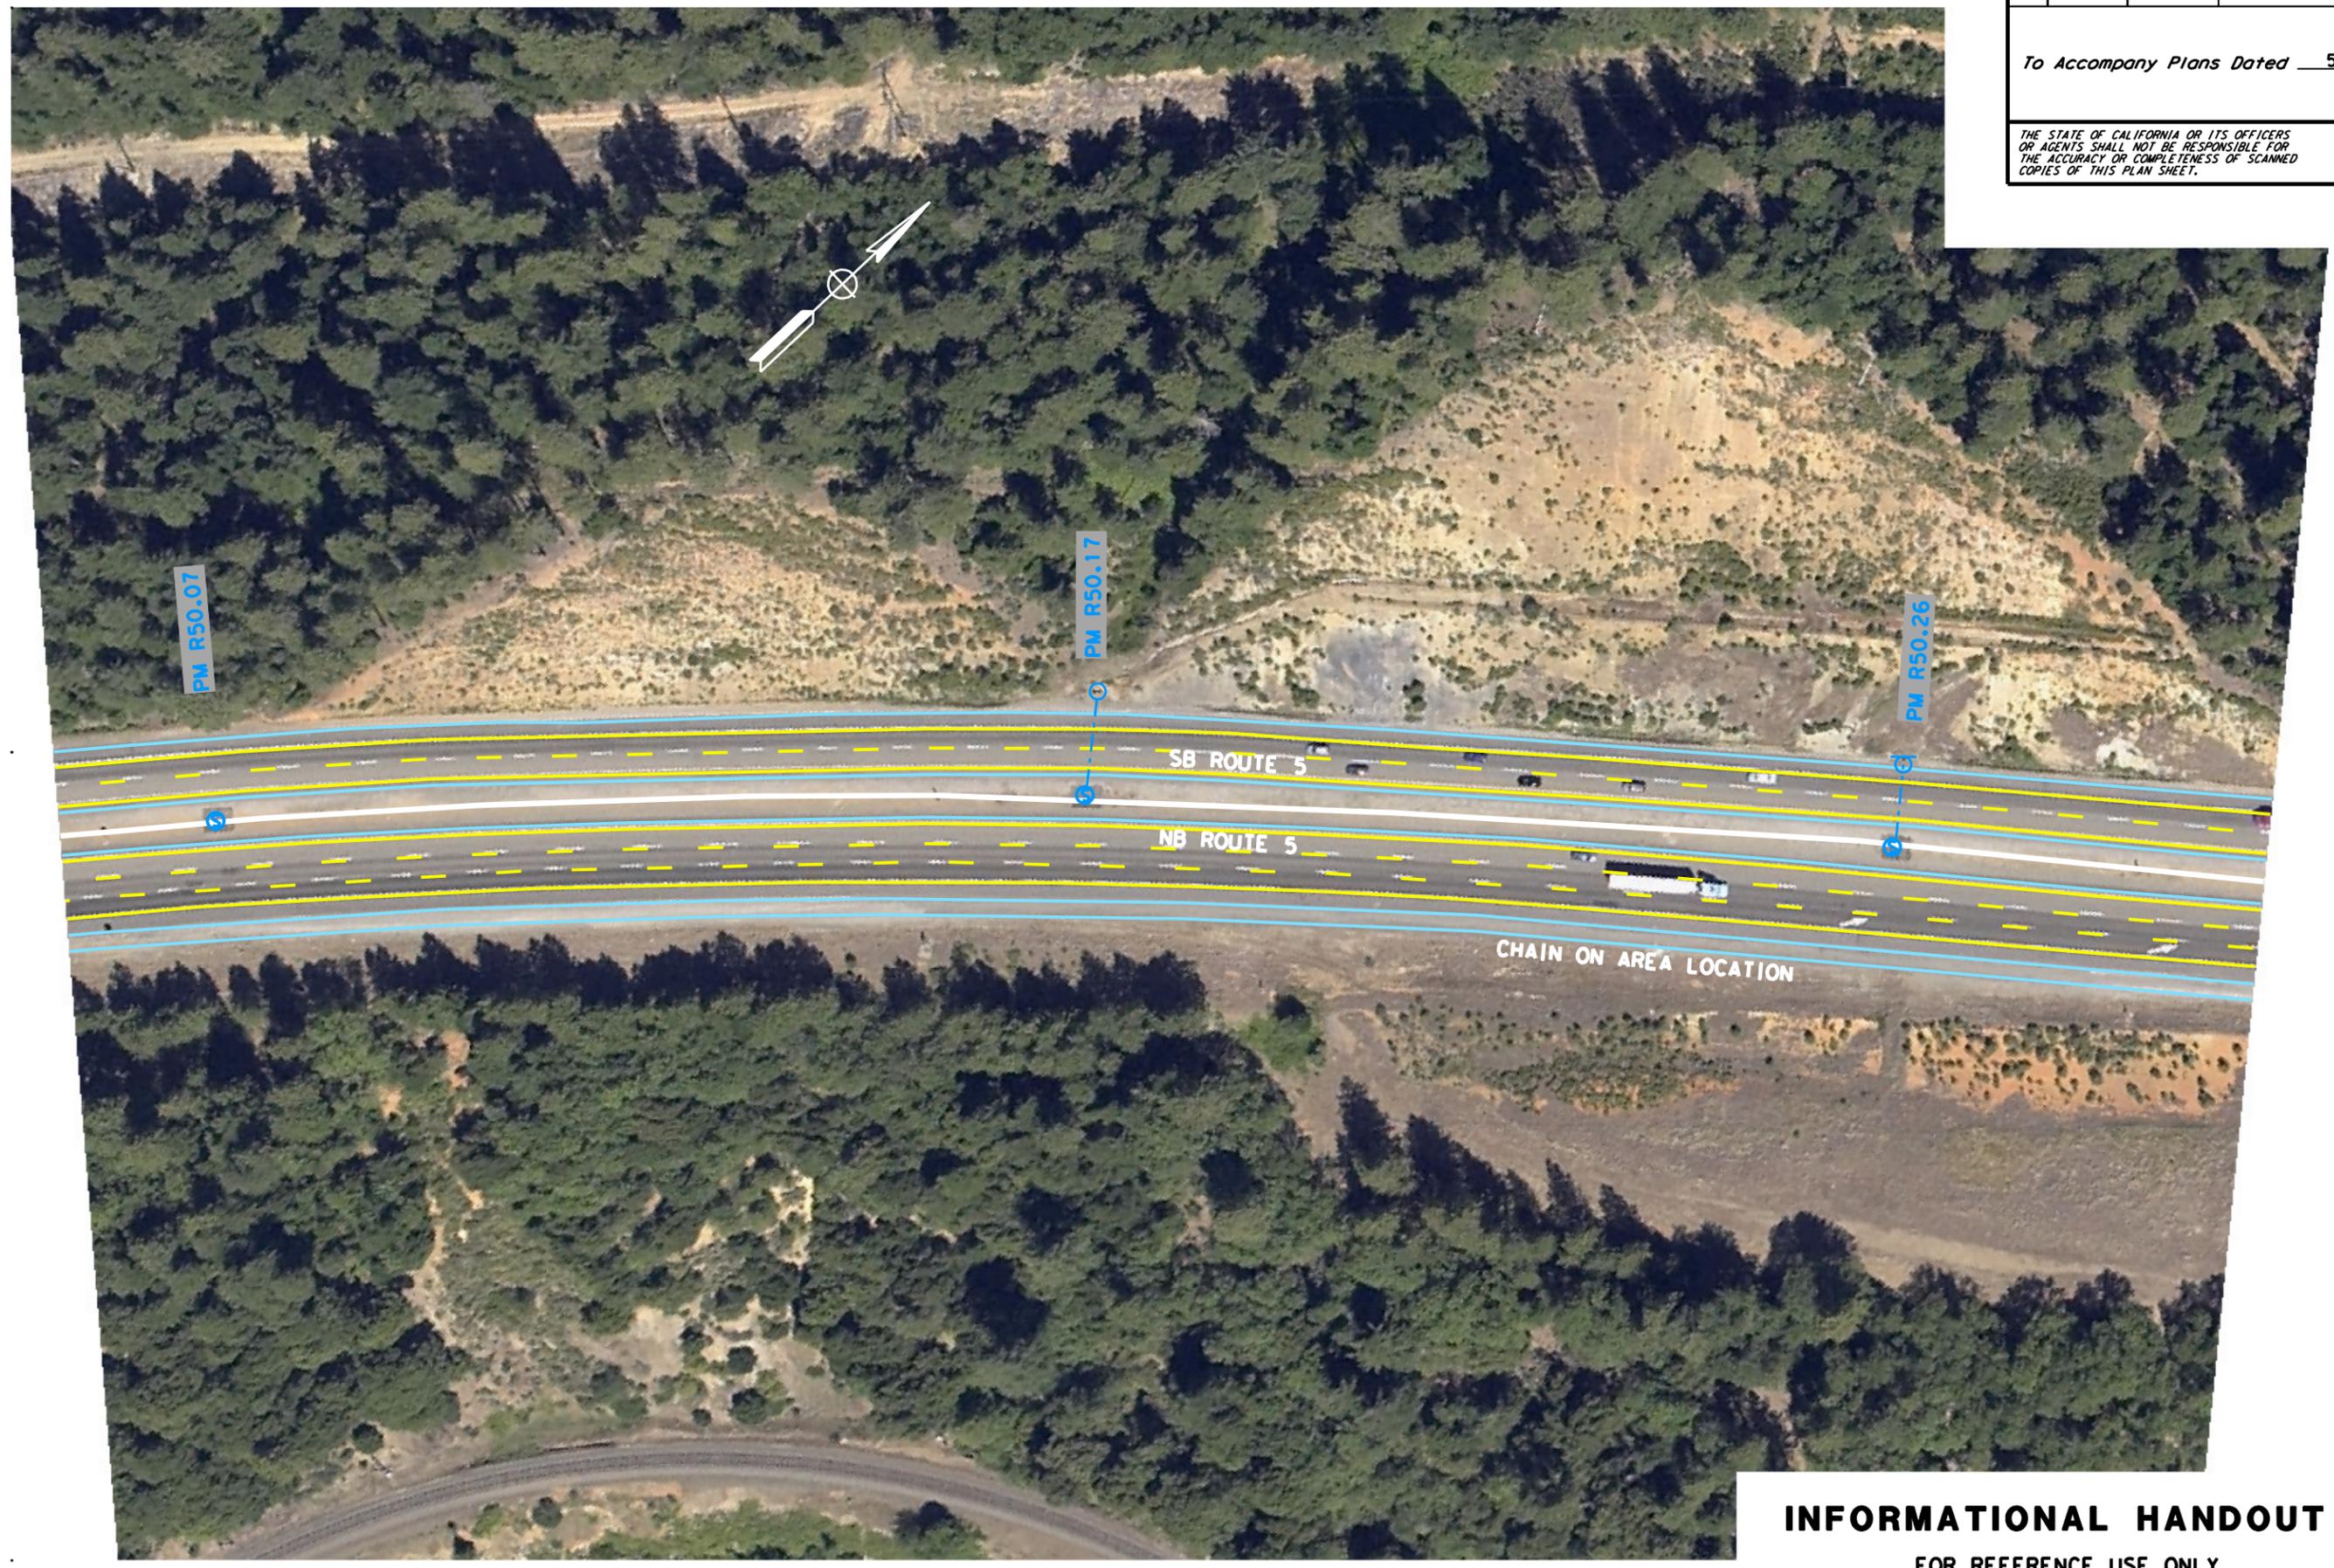

* #REQUEST	STATE OF CALIFORNIA - DEPARTMENT OF TRANSPORTATION	FUNCTIONAL SUPERVISOR STEVEN P. TOPAL	CALCULATED- DESIGNED BY	G SEIBERT	REVISOR BY BYRON STANLEY	REVISED BY	DATE
						CHECKED BY	

**DESIGN**



**INFORMATIONAL HANDOUT - 24**  
FOR REFERENCE USE ONLY

Copyright 2003 California Department of Transportation



USERNAME => #USER  
DGN FILE => #REQUEST

CU 03 247

EA 2C4501

AERIAL PHOTOS MAY NOT BE CURRENT FOR ALL FEATURES


LAST REVISION | DATE PLOTTED => #DATE  
04-26-10 | TIME PLOTTED => #TIME

Dist	COUNTY	ROUTE	POST MILES TOTAL PROJECT	SHEET No.	TOTAL SHEETS
02	Sho	5	R44.0/58.0	25	52

To Accompany Plans Dated 5-5-2010

THE STATE OF CALIFORNIA OR ITS OFFICERS OR AGENTS SHALL NOT BE RESPONSIBLE FOR THE ACCURACY OR COMPLETENESS OF SCANNED COPIES OF THIS PLAN SHEET.

STATE OF CALIFORNIA - DEPARTMENT OF TRANSPORTATION	FUNCTIONAL SUPERVISOR	CALCULATED-DESIGNED BY	REVISOR
DESIGN	STEVEN P. TOPAL	CHECKED BY	DATE REVISED
Caltrans		G SEIBERT	BYRON STANLEY

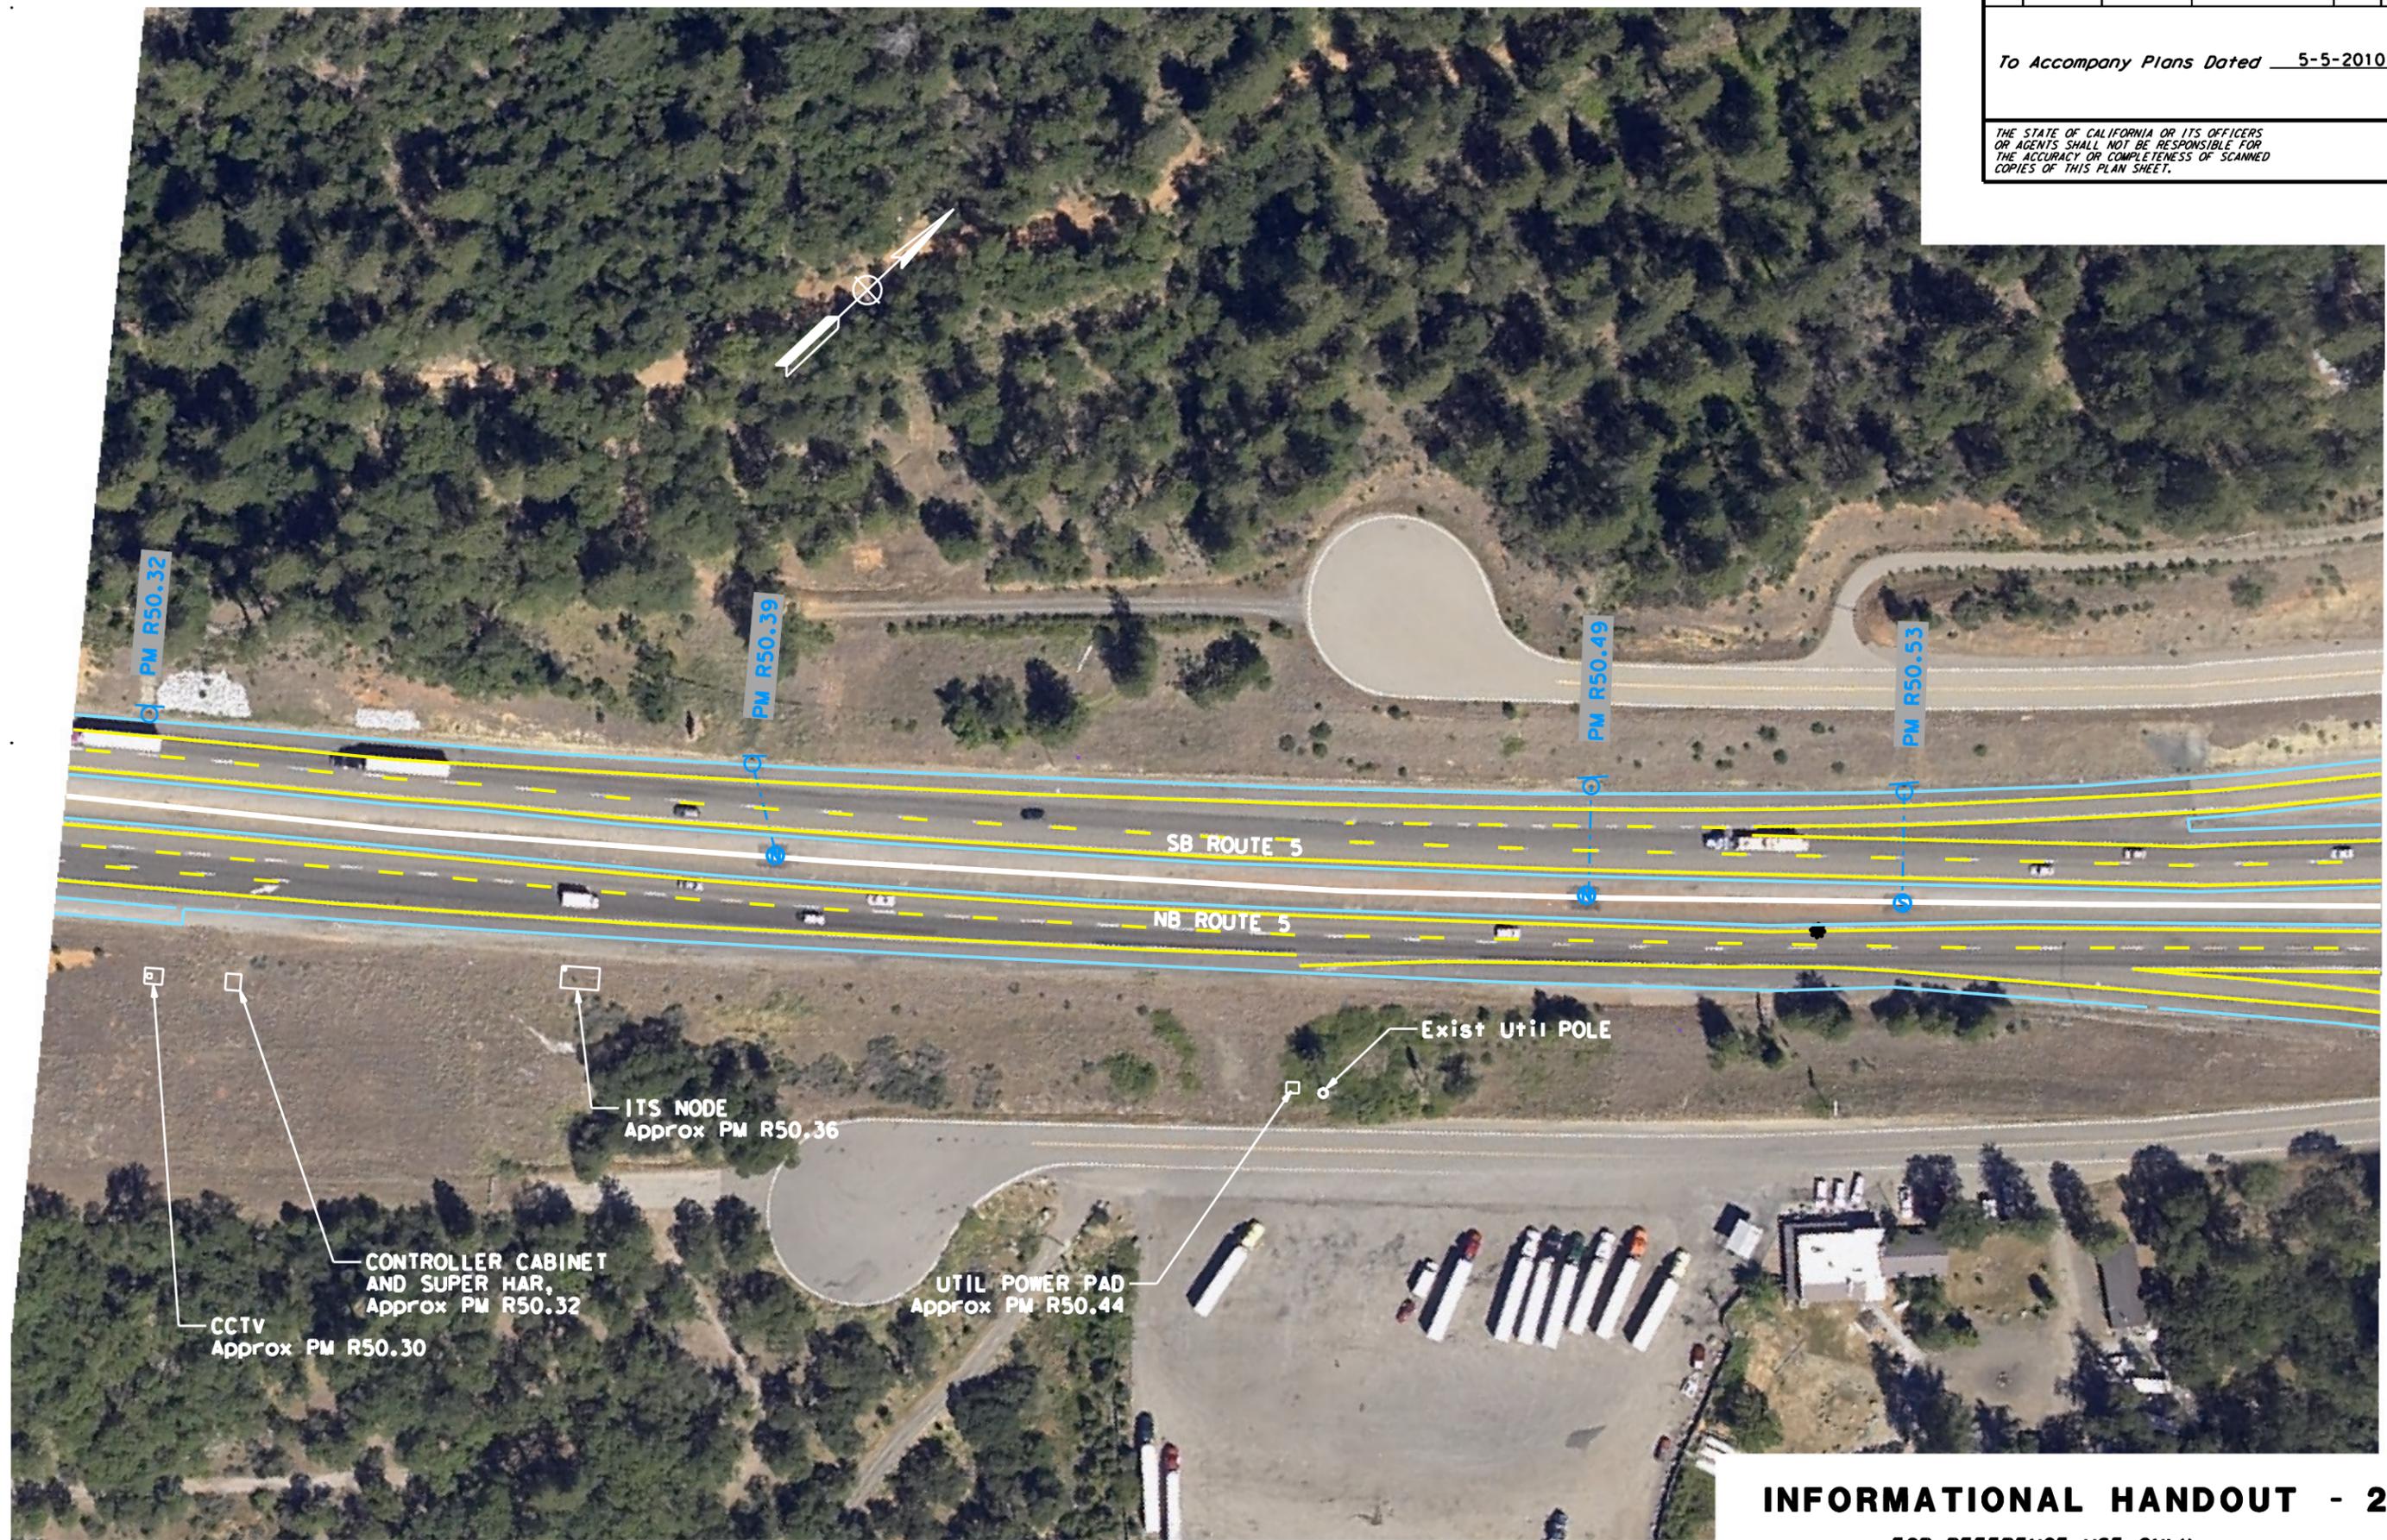

**INFORMATIONAL HANDOUT - 25**  
FOR REFERENCE USE ONLY

Copyright 2003 California Department of Transportation



USERNAME => \$USER  
DGN FILE => \$REQUEST

CU 03 247

EA 2C4501

AERIAL PHOTOS MAY NOT BE CURRENT FOR ALL FEATURES

LAST REVISION: DATE PLOTTED => \$DATE  
04-26-10 TIME PLOTTED => \$TIME


Dist	COUNTY	ROUTE	POST MILES TOTAL PROJECT	SHEET No.	TOTAL SHEETS
02	Sho	5	R44.0/58.0	26	52

To Accompany Plans Dated 5-5-2010

THE STATE OF CALIFORNIA OR ITS OFFICERS OR AGENTS SHALL NOT BE RESPONSIBLE FOR THE ACCURACY OR COMPLETENESS OF SCANNED COPIES OF THIS PLAN SHEET.

STATE OF CALIFORNIA - DEPARTMENT OF TRANSPORTATION  
**Caltrans**  
 DESIGN

FUNCTIONAL SUPERVISOR: STEVEN P. TOPAL  
 CALCULATED/DESIGNED BY: G SEIBERT  
 CHECKED BY: BYRON STANLEY  
 REVISED BY: DATE REVISED:

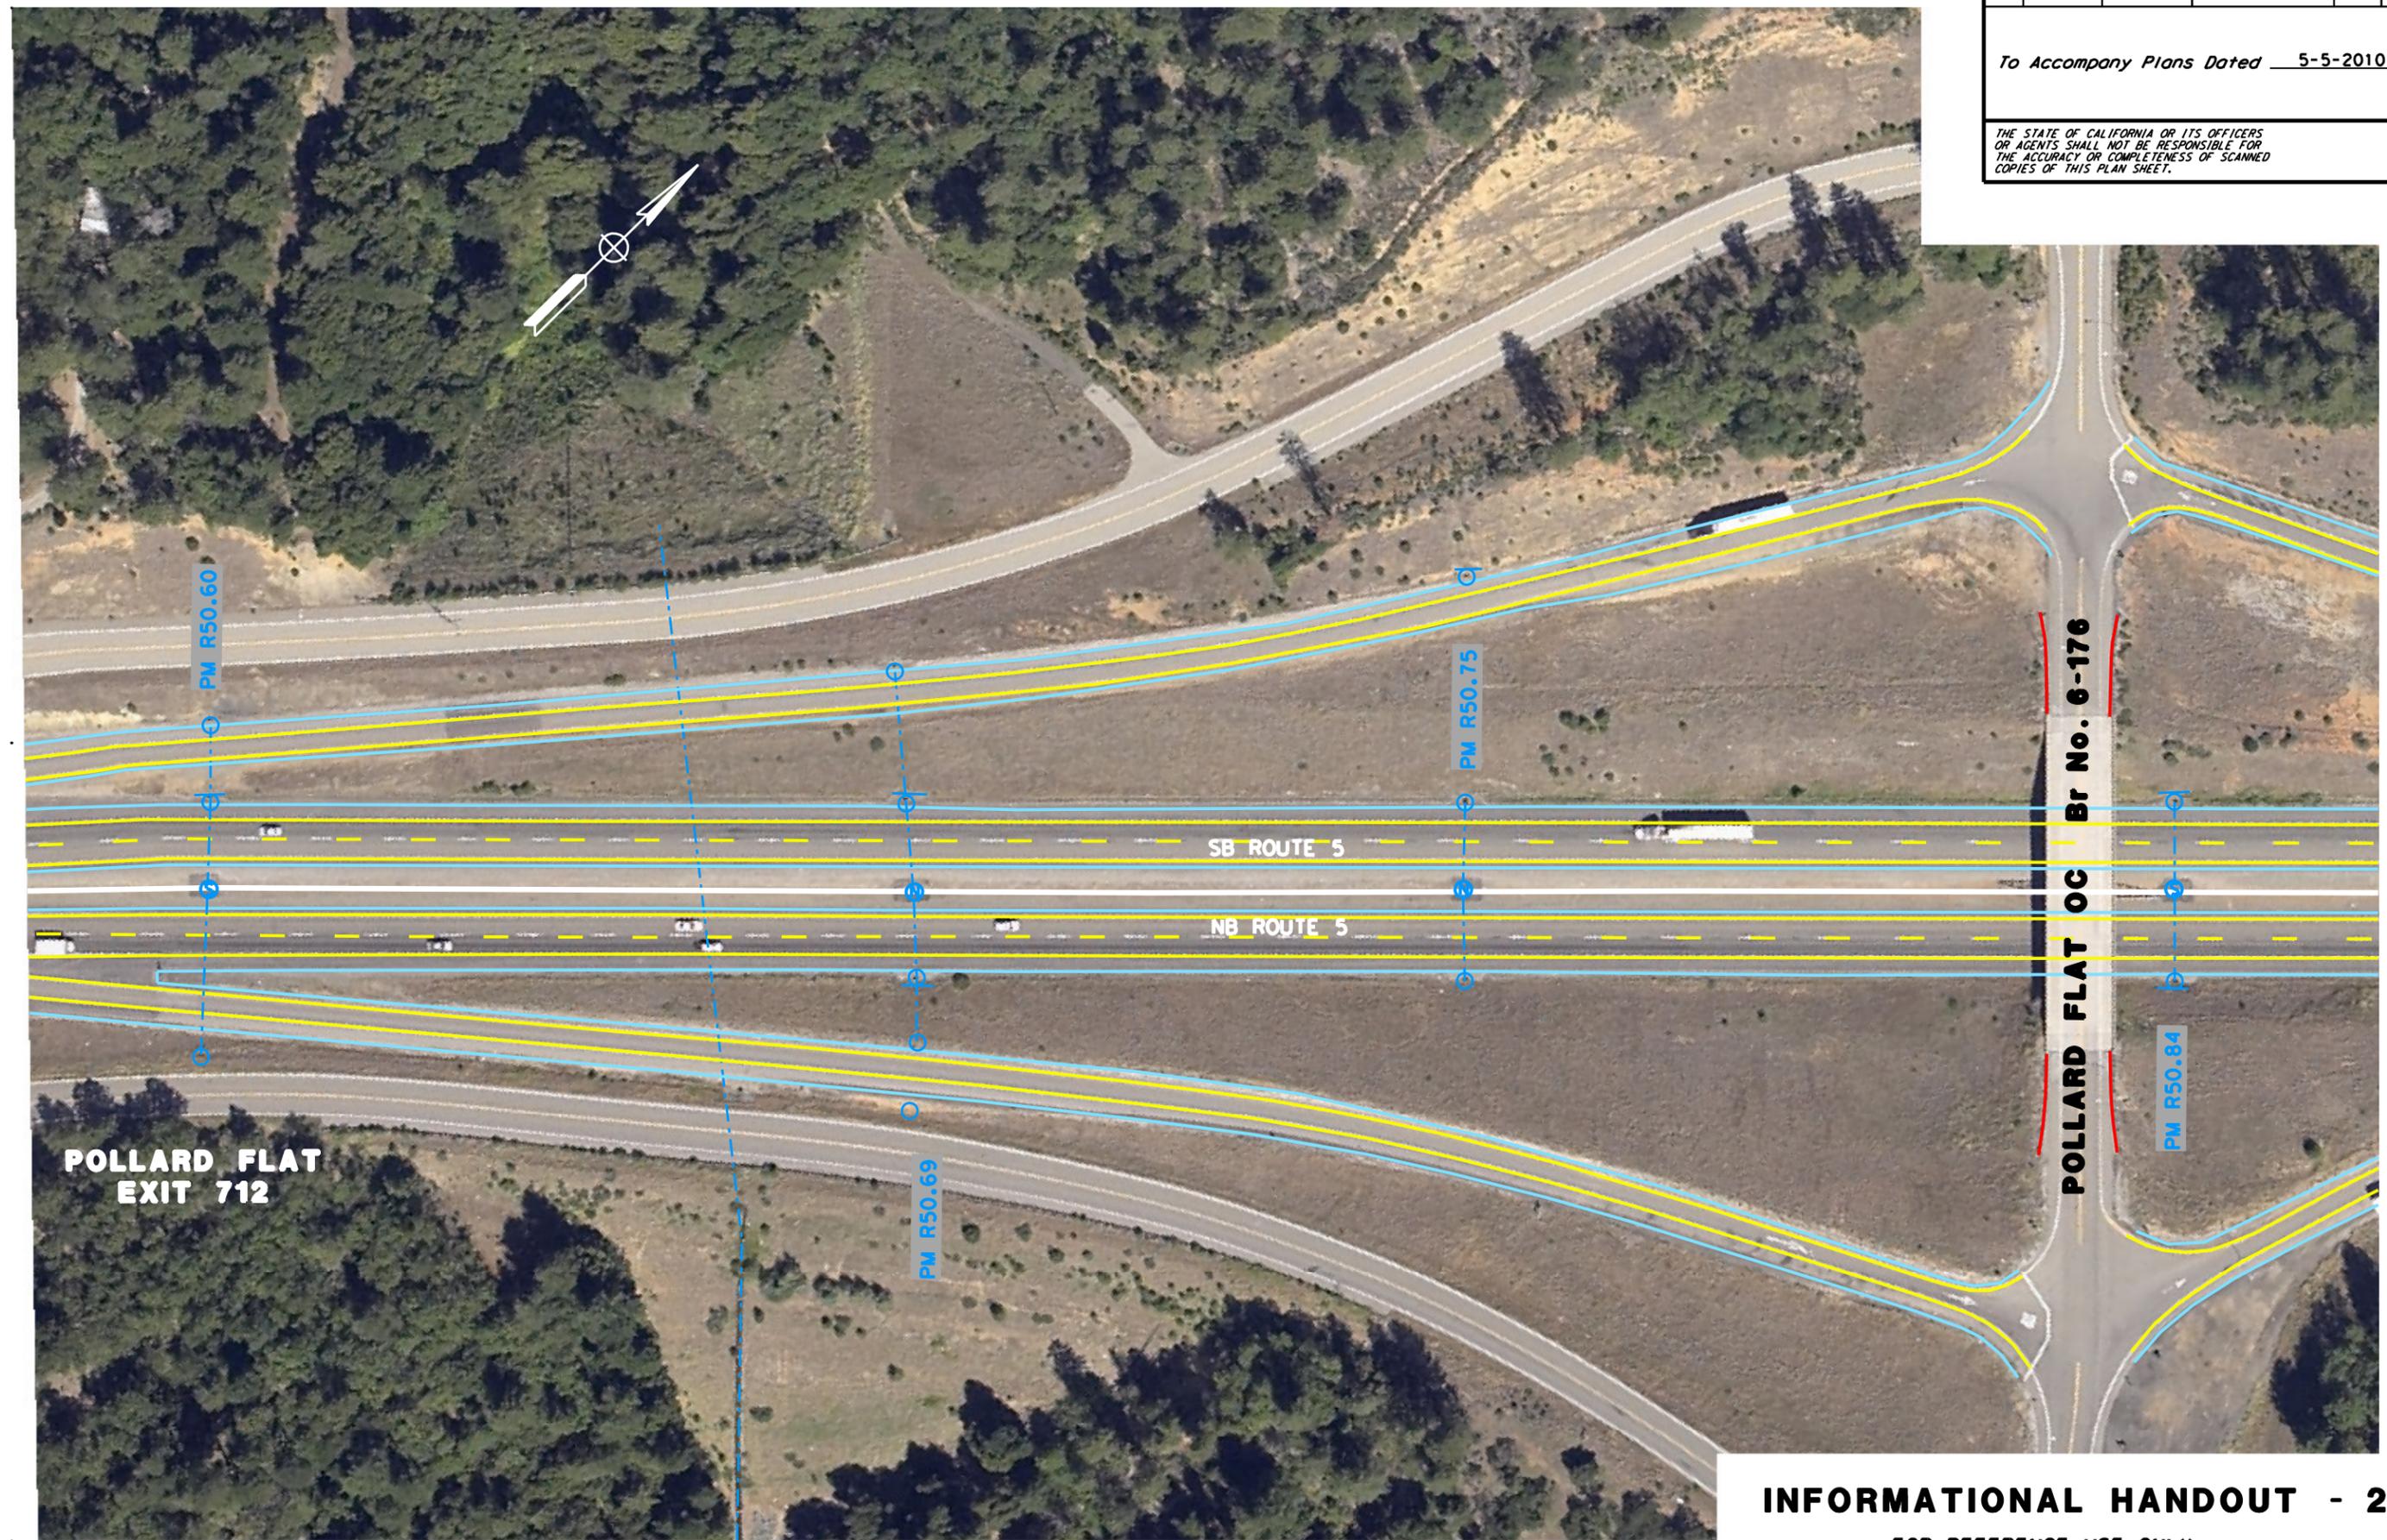

**INFORMATIONAL HANDOUT - 26**  
 FOR REFERENCE USE ONLY

Copyright 2003 California Department of Transportation



USERNAME => \$USER  
 DGN FILE => \$REQUEST

CU 03 247


EA 2C4501

AERIAL PHOTOS MAY NOT BE CURRENT FOR ALL FEATURES

Dist	COUNTY	ROUTE	POST MILES TOTAL PROJECT	SHEET No.	TOTAL SHEETS
02	Sho	5	R44.0/58.0	27	52

To Accompany Plans Dated 5-5-2010

THE STATE OF CALIFORNIA OR ITS OFFICERS OR AGENTS SHALL NOT BE RESPONSIBLE FOR THE ACCURACY OR COMPLETENESS OF SCANNED COPIES OF THIS PLAN SHEET.

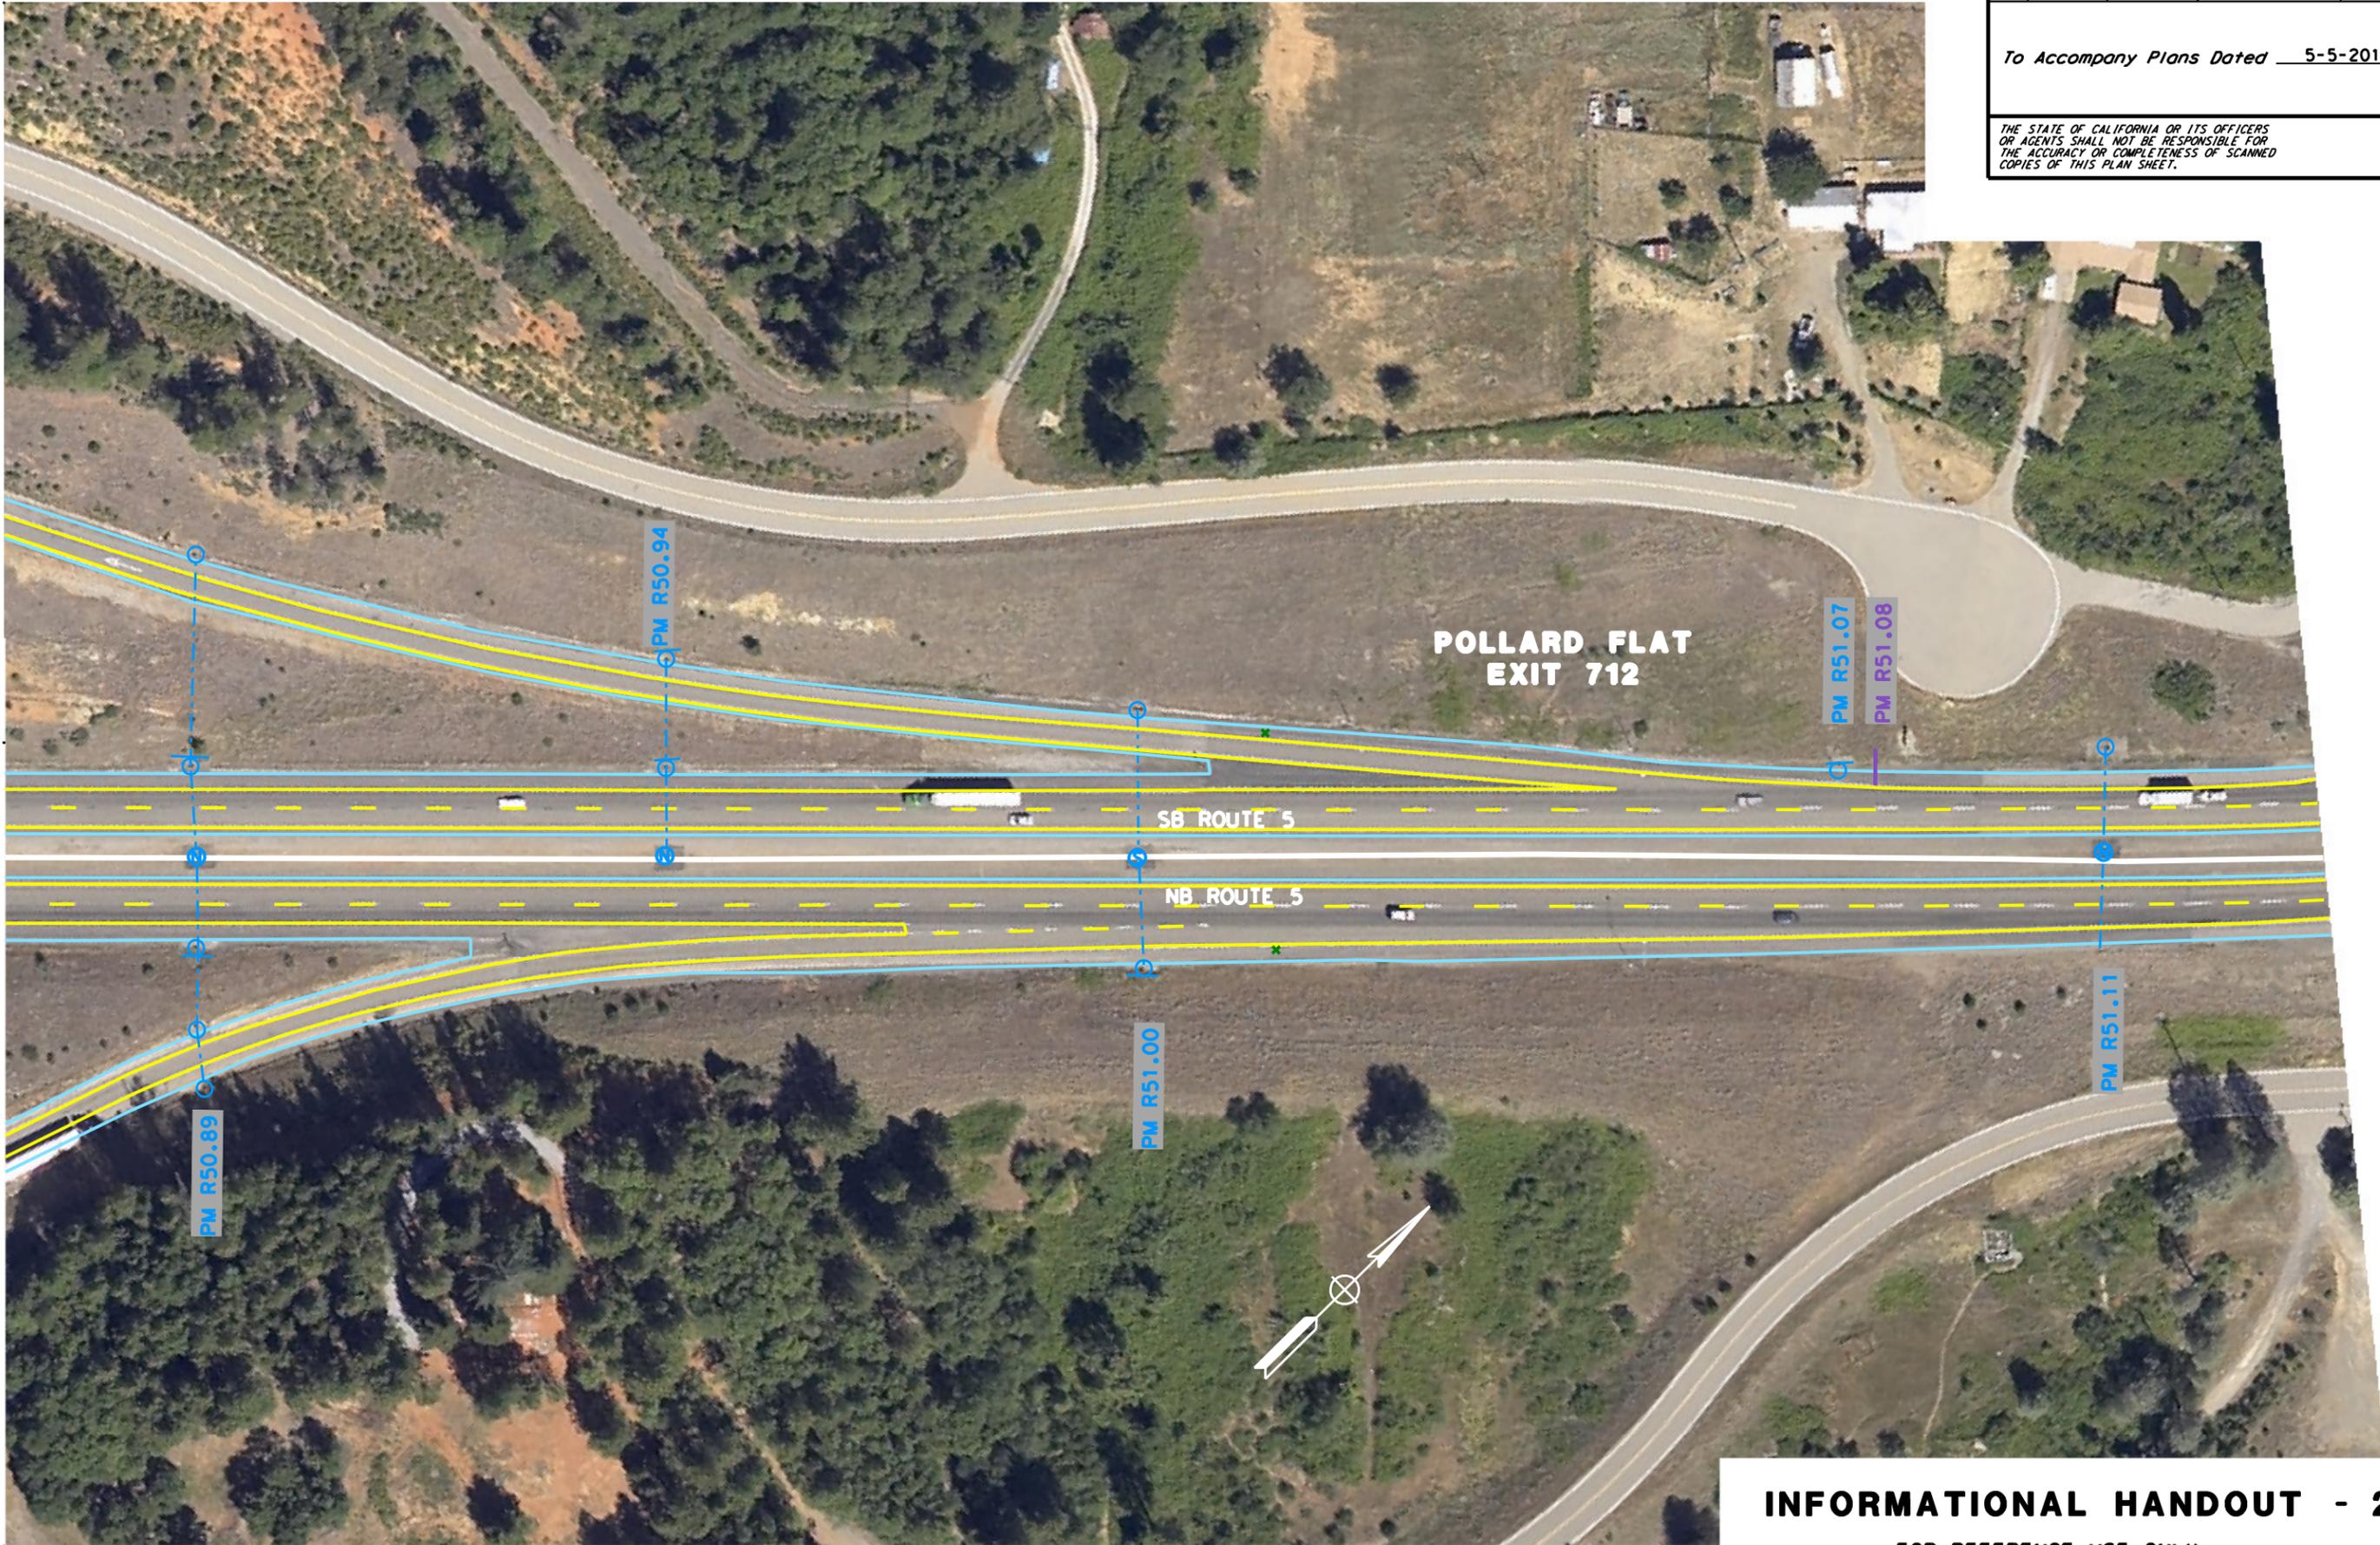

**INFORMATIONAL HANDOUT - 27**  
 FOR REFERENCE USE ONLY

Copyright 2003 California Department of Transportation



USERNAME => \$USER  
 DGN FILE => \$REQUEST

CU 03 247

EA 2C4501

AERIAL PHOTOS MAY NOT BE CURRENT FOR ALL FEATURES

LAST REVISION DATE PLOTTED => \$DATE  
 04-26-10 TIME PLOTTED => \$TIME



STATE OF CALIFORNIA - DEPARTMENT OF TRANSPORTATION  
**Caltrans**  
 DESIGN

FUNCTIONAL SUPERVISOR  
 STEVEN P. TOPAL

CALCULATED-DESIGNED BY  
 CHECKED BY

G SEIBERT  
 BYRON STANLEY

REVISED BY  
 DATE REVISED

Dist	COUNTY	ROUTE	POST MILES TOTAL PROJECT	SHEET No.	TOTAL SHEETS
02	Sho	5	R44.0/58.0	29	52

To Accompany Plans Dated 5-5-2010

THE STATE OF CALIFORNIA OR ITS OFFICERS OR AGENTS SHALL NOT BE RESPONSIBLE FOR THE ACCURACY OR COMPLETENESS OF SCANNED COPIES OF THIS PLAN SHEET.



**INFORMATIONAL HANDOUT - 29**  
 FOR REFERENCE USE ONLY

Copyright 2003 California Department of Transportation




USERNAME => \$USER  
 DGN FILE => \$REQUEST

CU 03 247

EA 2C4501

LAST REVISION | DATE PLOTTED => \$DATE  
 04-26-10 | TIME PLOTTED => \$TIME  
 AERIAL PHOTOS MAY NOT BE CURRENT FOR ALL FEATURES

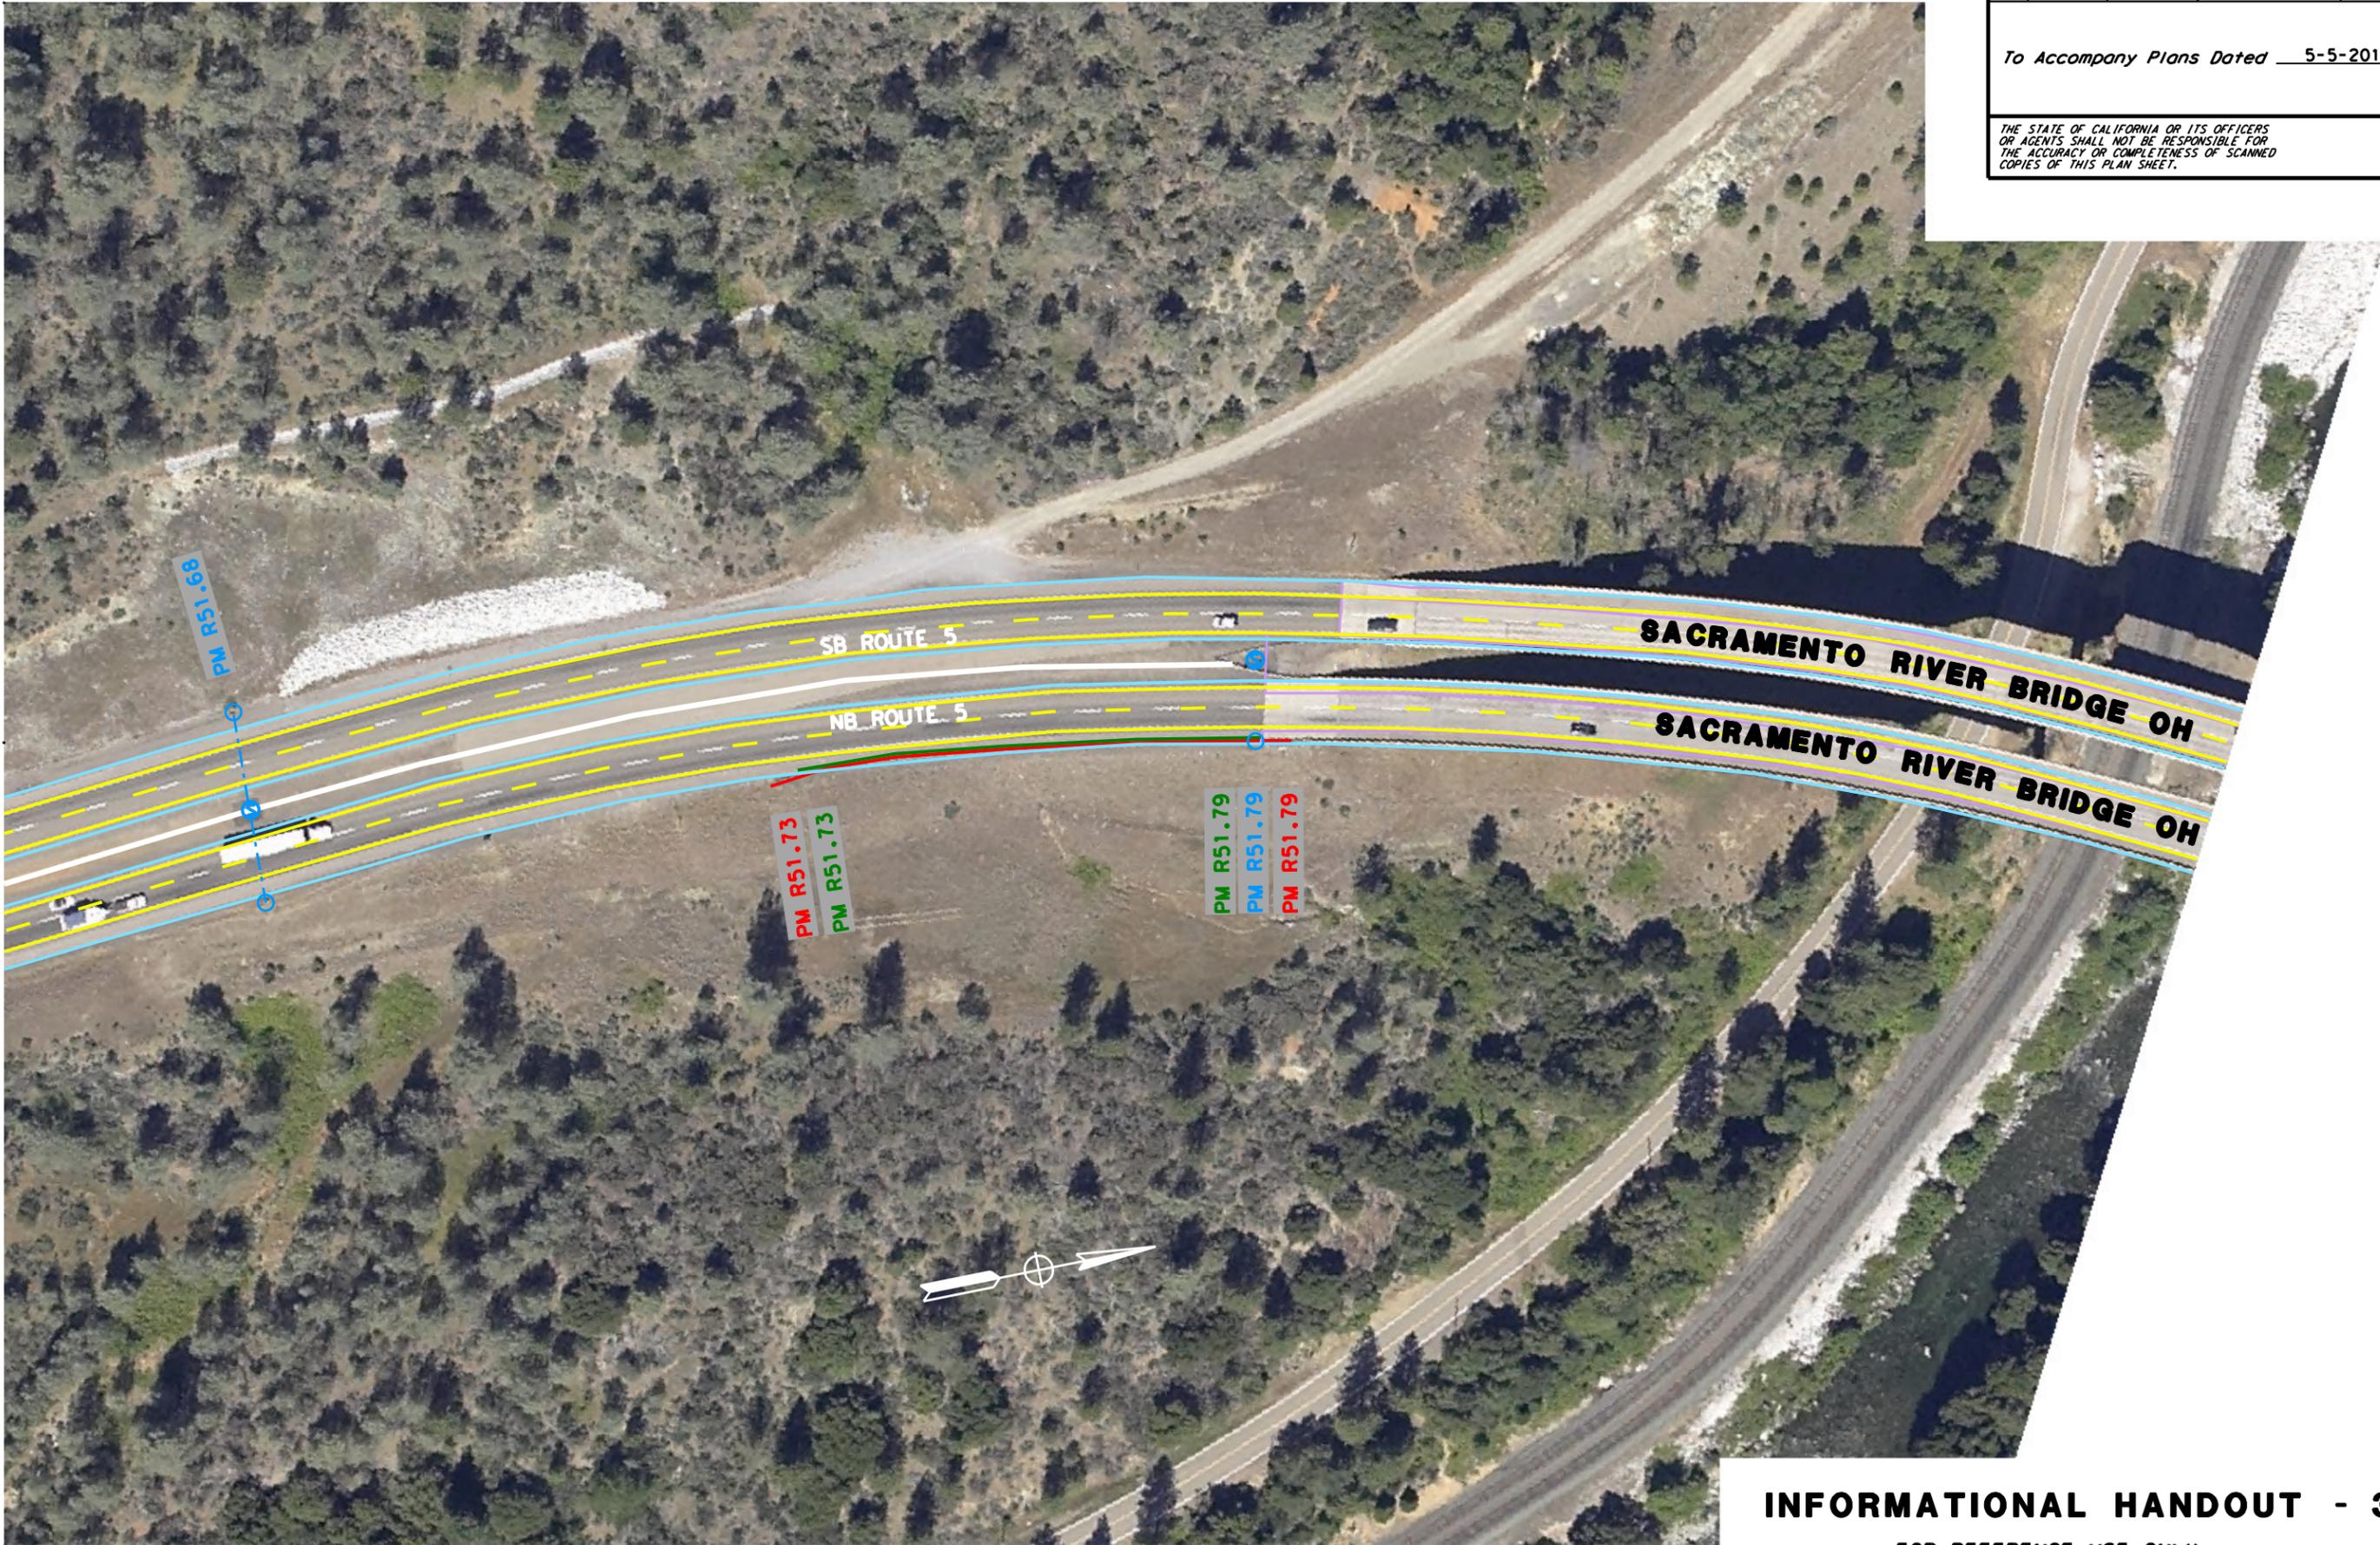

Dist	COUNTY	ROUTE	POST MILES TOTAL PROJECT	SHEET No.	TOTAL SHEETS
02	Sho	5	R44.0/58.0	30	52

To Accompany Plans Dated 5-5-2010

THE STATE OF CALIFORNIA OR ITS OFFICERS OR AGENTS SHALL NOT BE RESPONSIBLE FOR THE ACCURACY OR COMPLETENESS OF SCANNED COPIES OF THIS PLAN SHEET.

**INFORMATIONAL HANDOUT - 30**  
 FOR REFERENCE USE ONLY

Copyright 2003 California Department of Transportation



USERNAME => \$USER  
 DGN FILE => \$REQUEST

CU 03 247

EA 2C4501


LAST REVISION | DATE PLOTTED => \$DATE  
 04-26-10 | TIME PLOTTED => \$TIME  
 AERIAL PHOTOS MAY NOT BE CURRENT FOR ALL FEATURES

Dist	COUNTY	ROUTE	POST MILES TOTAL PROJECT	SHEET No.	TOTAL SHEETS
02	Sho	5	R44.0/58.0	31	52

To Accompany Plans Dated 5-5-2010

THE STATE OF CALIFORNIA OR ITS OFFICERS  
OR AGENTS SHALL NOT BE RESPONSIBLE FOR  
THE ACCURACY OR COMPLETENESS OF SCANNED  
COPIES OF THIS PLAN SHEET.

STATE OF CALIFORNIA - DEPARTMENT OF TRANSPORTATION	FUNCTIONAL SUPERVISOR	CALCULATED- DESIGNED BY	G SEIBERT	REVISED BY	
DESIGN	STEVEN P. TOPAL	CHECKED BY	BYRON STANLEY	DATE REVISED	

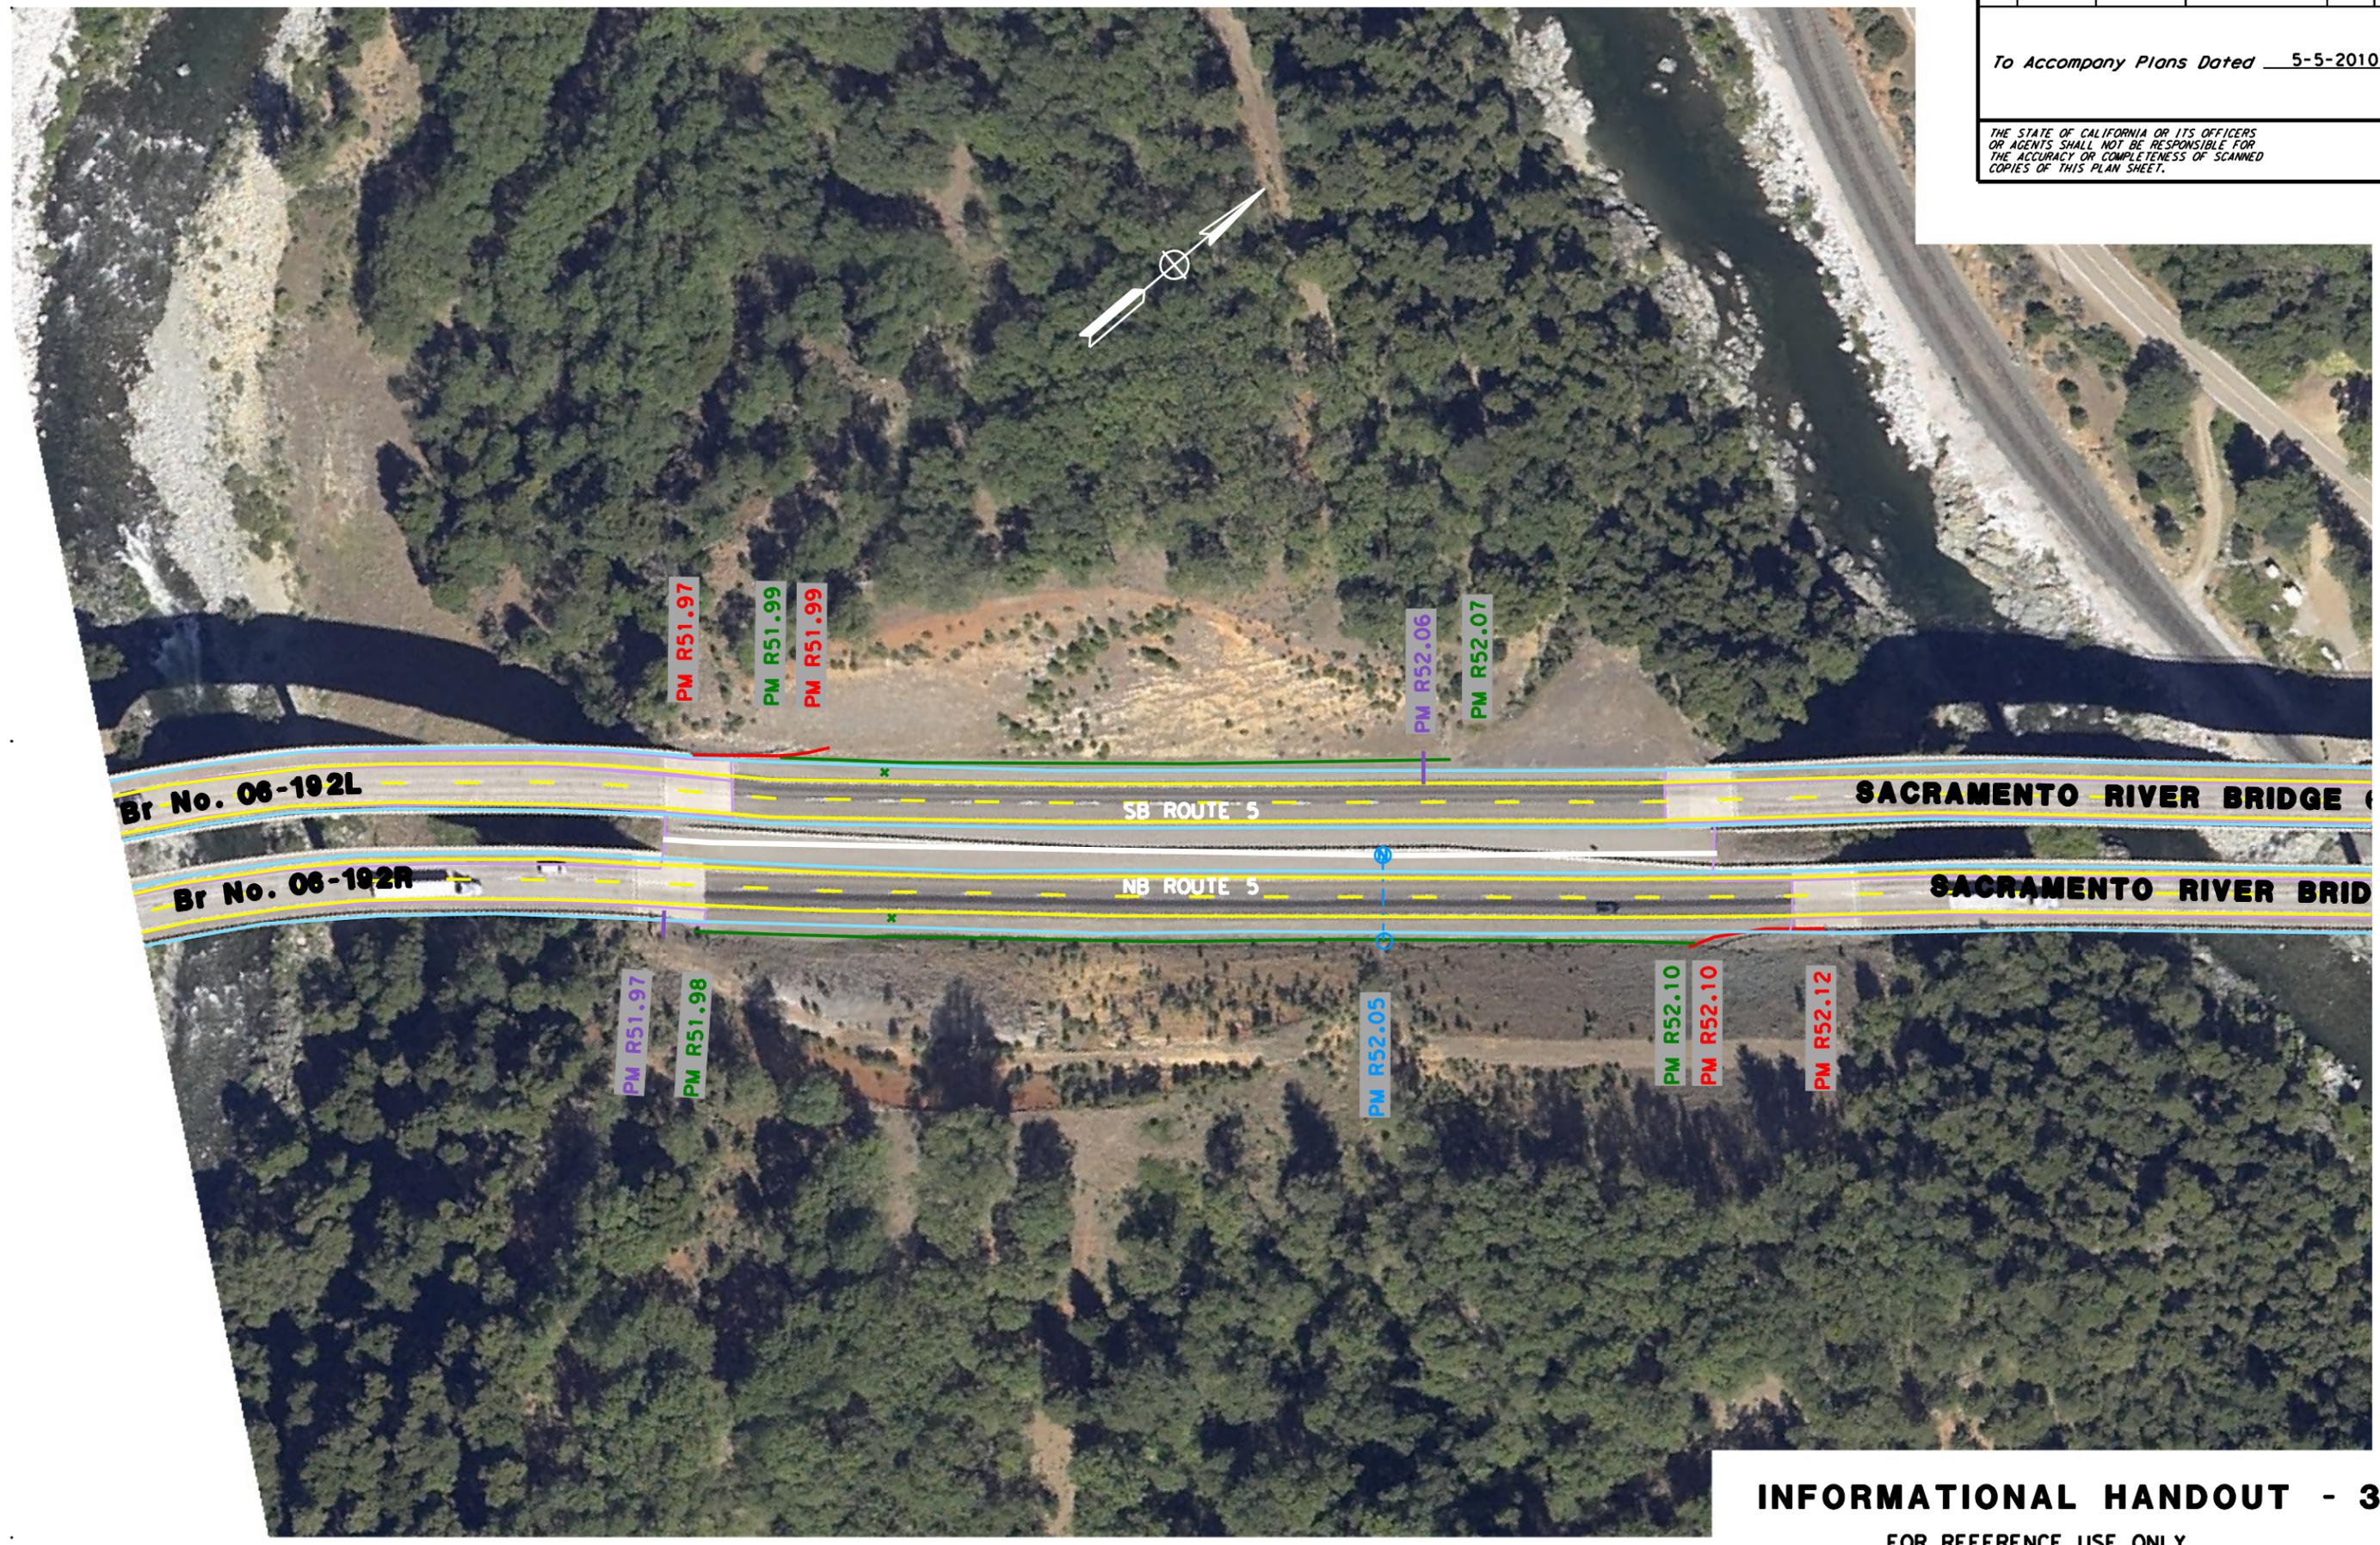

**INFORMATIONAL HANDOUT - 31**  
FOR REFERENCE USE ONLY

Copyright 2003 California Department of Transportation



USERNAME => \$USER  
DGN FILE => \$REQUEST


CU 03 247

EA 2C4501

Dist	COUNTY	ROUTE	POST MILES TOTAL PROJECT	SHEET No.	TOTAL SHEETS
02	Sho	5	R44.0/58.0	32	52

To Accompany Plans Dated 5-5-2010

THE STATE OF CALIFORNIA OR ITS OFFICERS OR AGENTS SHALL NOT BE RESPONSIBLE FOR THE ACCURACY OR COMPLETENESS OF SCANNED COPIES OF THIS PLAN SHEET.

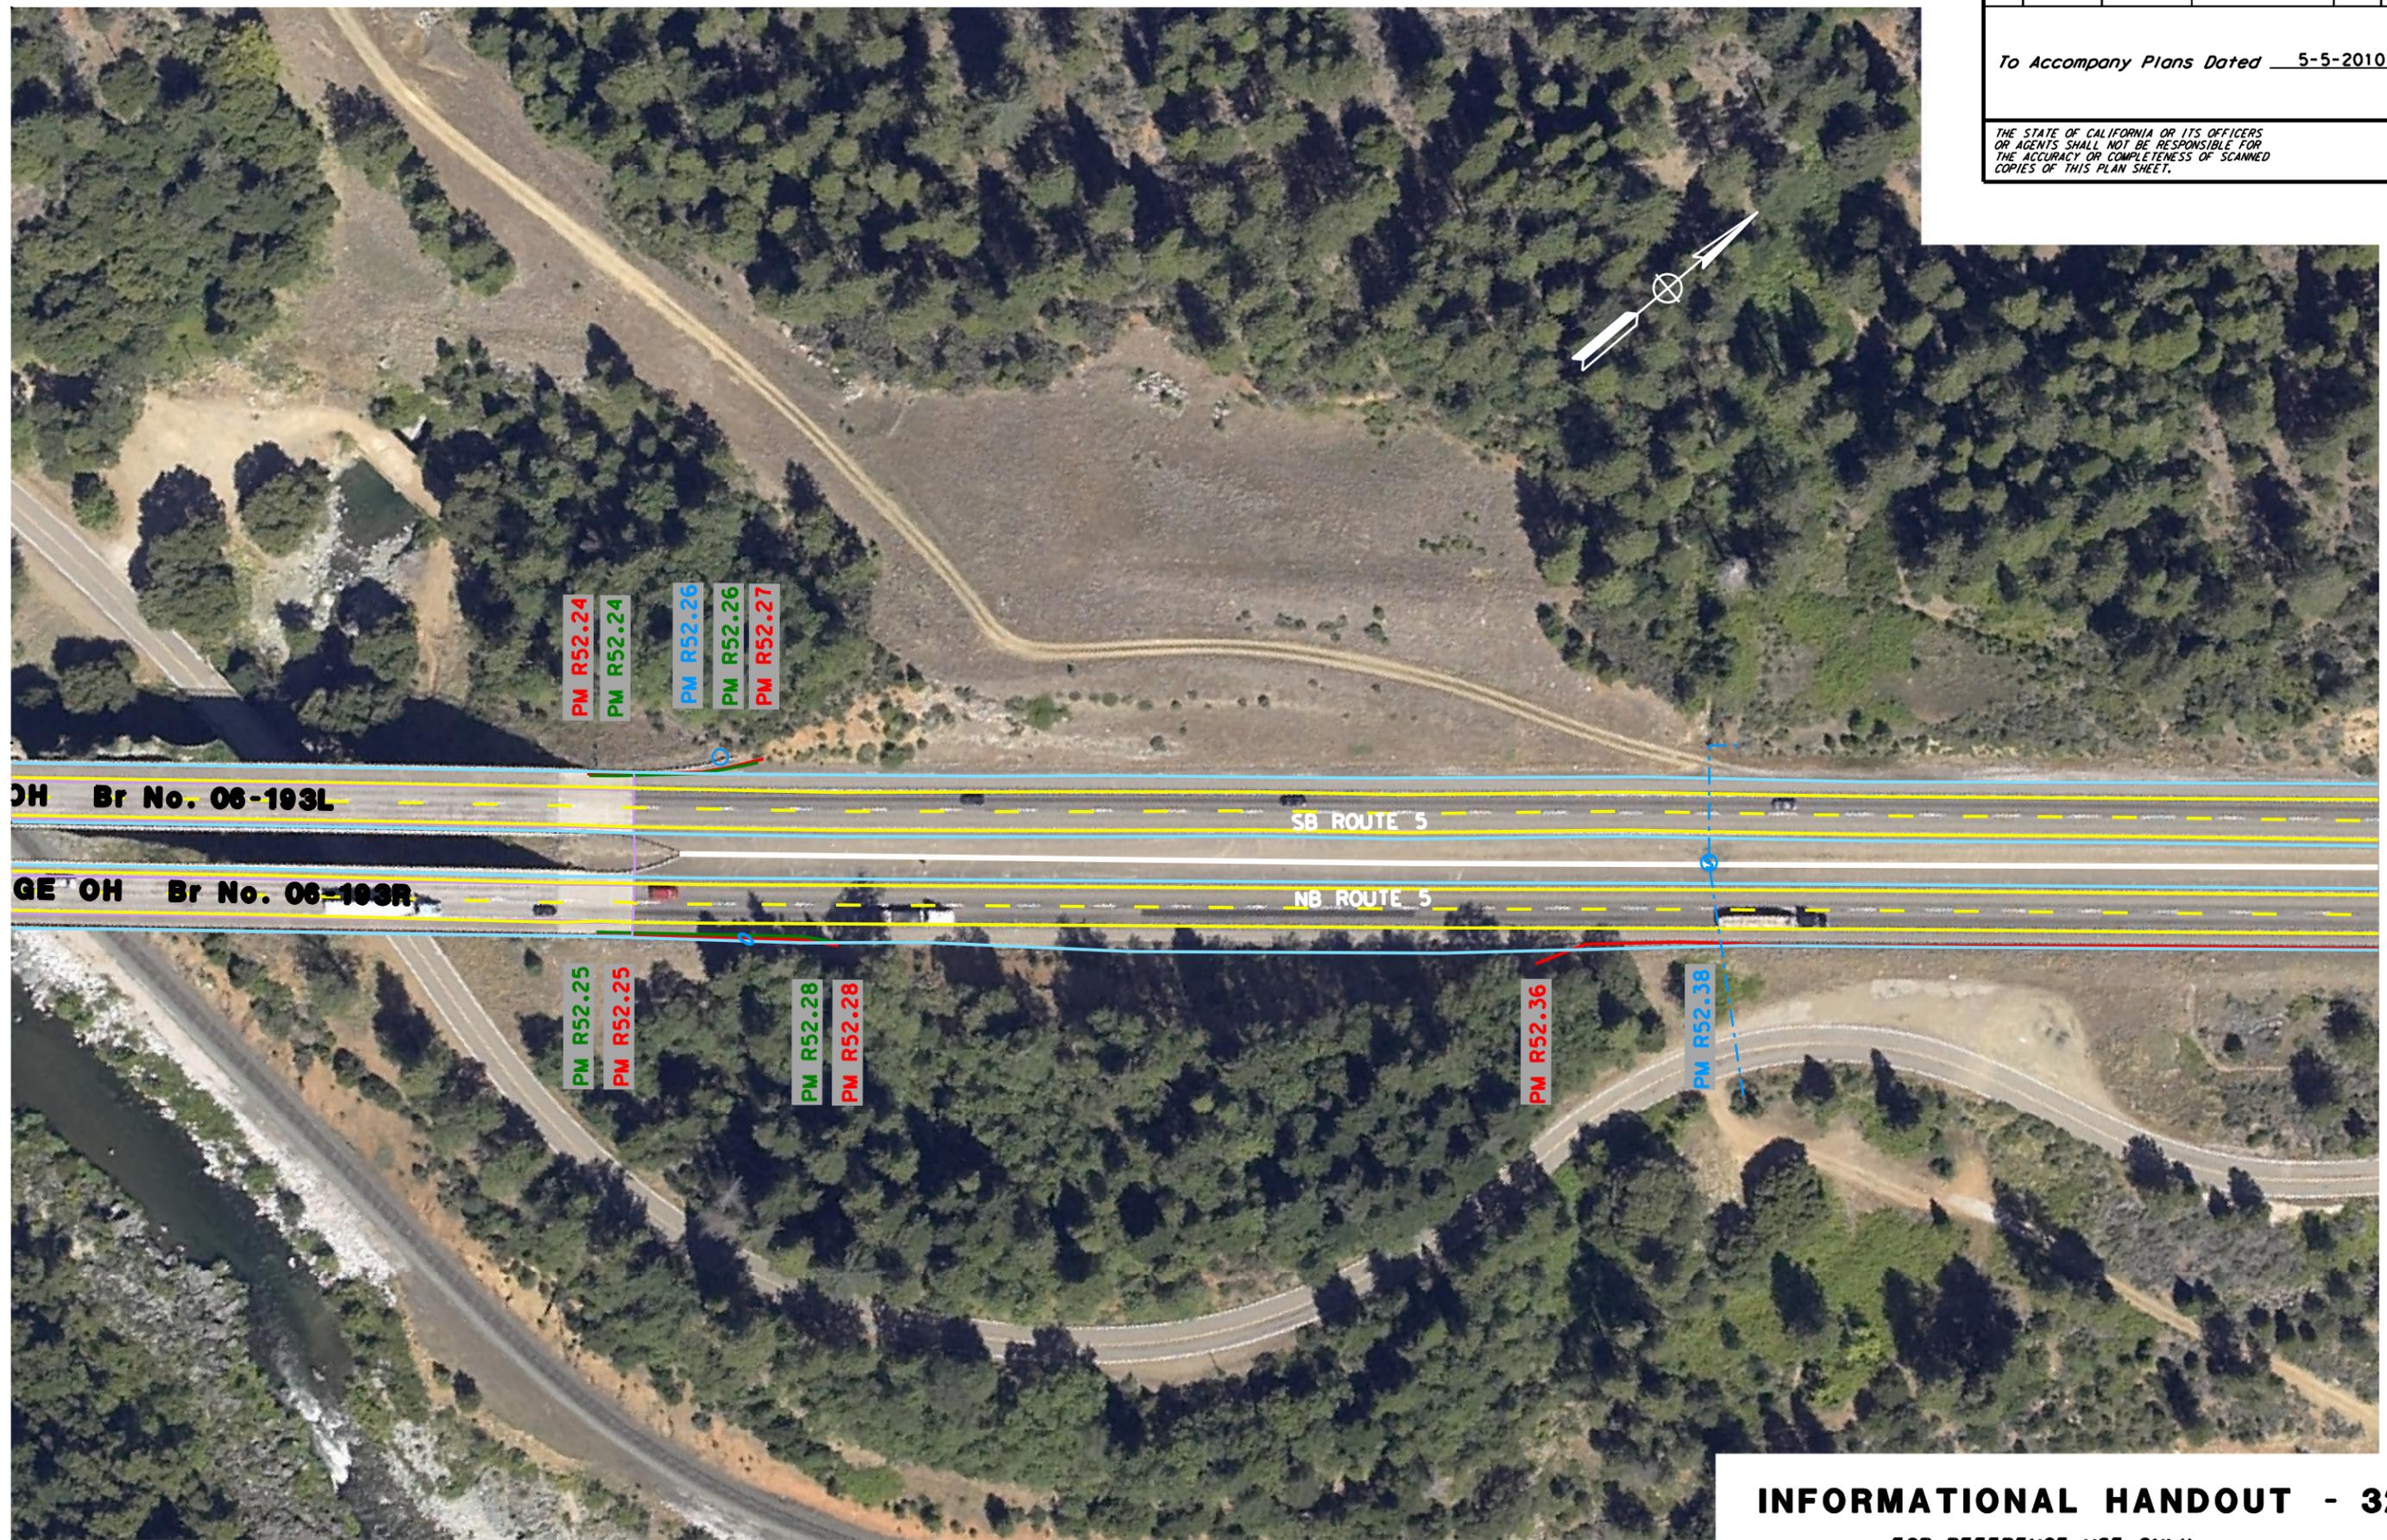

**INFORMATIONAL HANDOUT - 32**  
FOR REFERENCE USE ONLY

STATE OF CALIFORNIA - DEPARTMENT OF TRANSPORTATION	FUNCTIONAL SUPERVISOR	CALCULATED/DESIGNED BY	REVISOR
	STEVEN P. TOPAL	G SEIBERT	G SEIBERT
DESIGN	CHECKED BY	DATE	REVISOR
	BYRON STANLEY		

Copyright 2003 California Department of Transportation



USERNAME => \$USER  
DGN FILE => \$REQUEST

CU 03 247

EA 2C4501

AERIAL PHOTOS MAY NOT BE CURRENT FOR ALL FEATURES


STATE OF CALIFORNIA - DEPARTMENT OF TRANSPORTATION  
**CDTRANS**  
 DESIGN

FUNCTIONAL SUPERVISOR  
 STEVEN P. TOPAL

CALCULATED-DESIGNED BY  
 CHECKED BY

G SEIBERT  
 BYRON STANLEY

REVISED BY  
 DATE REVISED

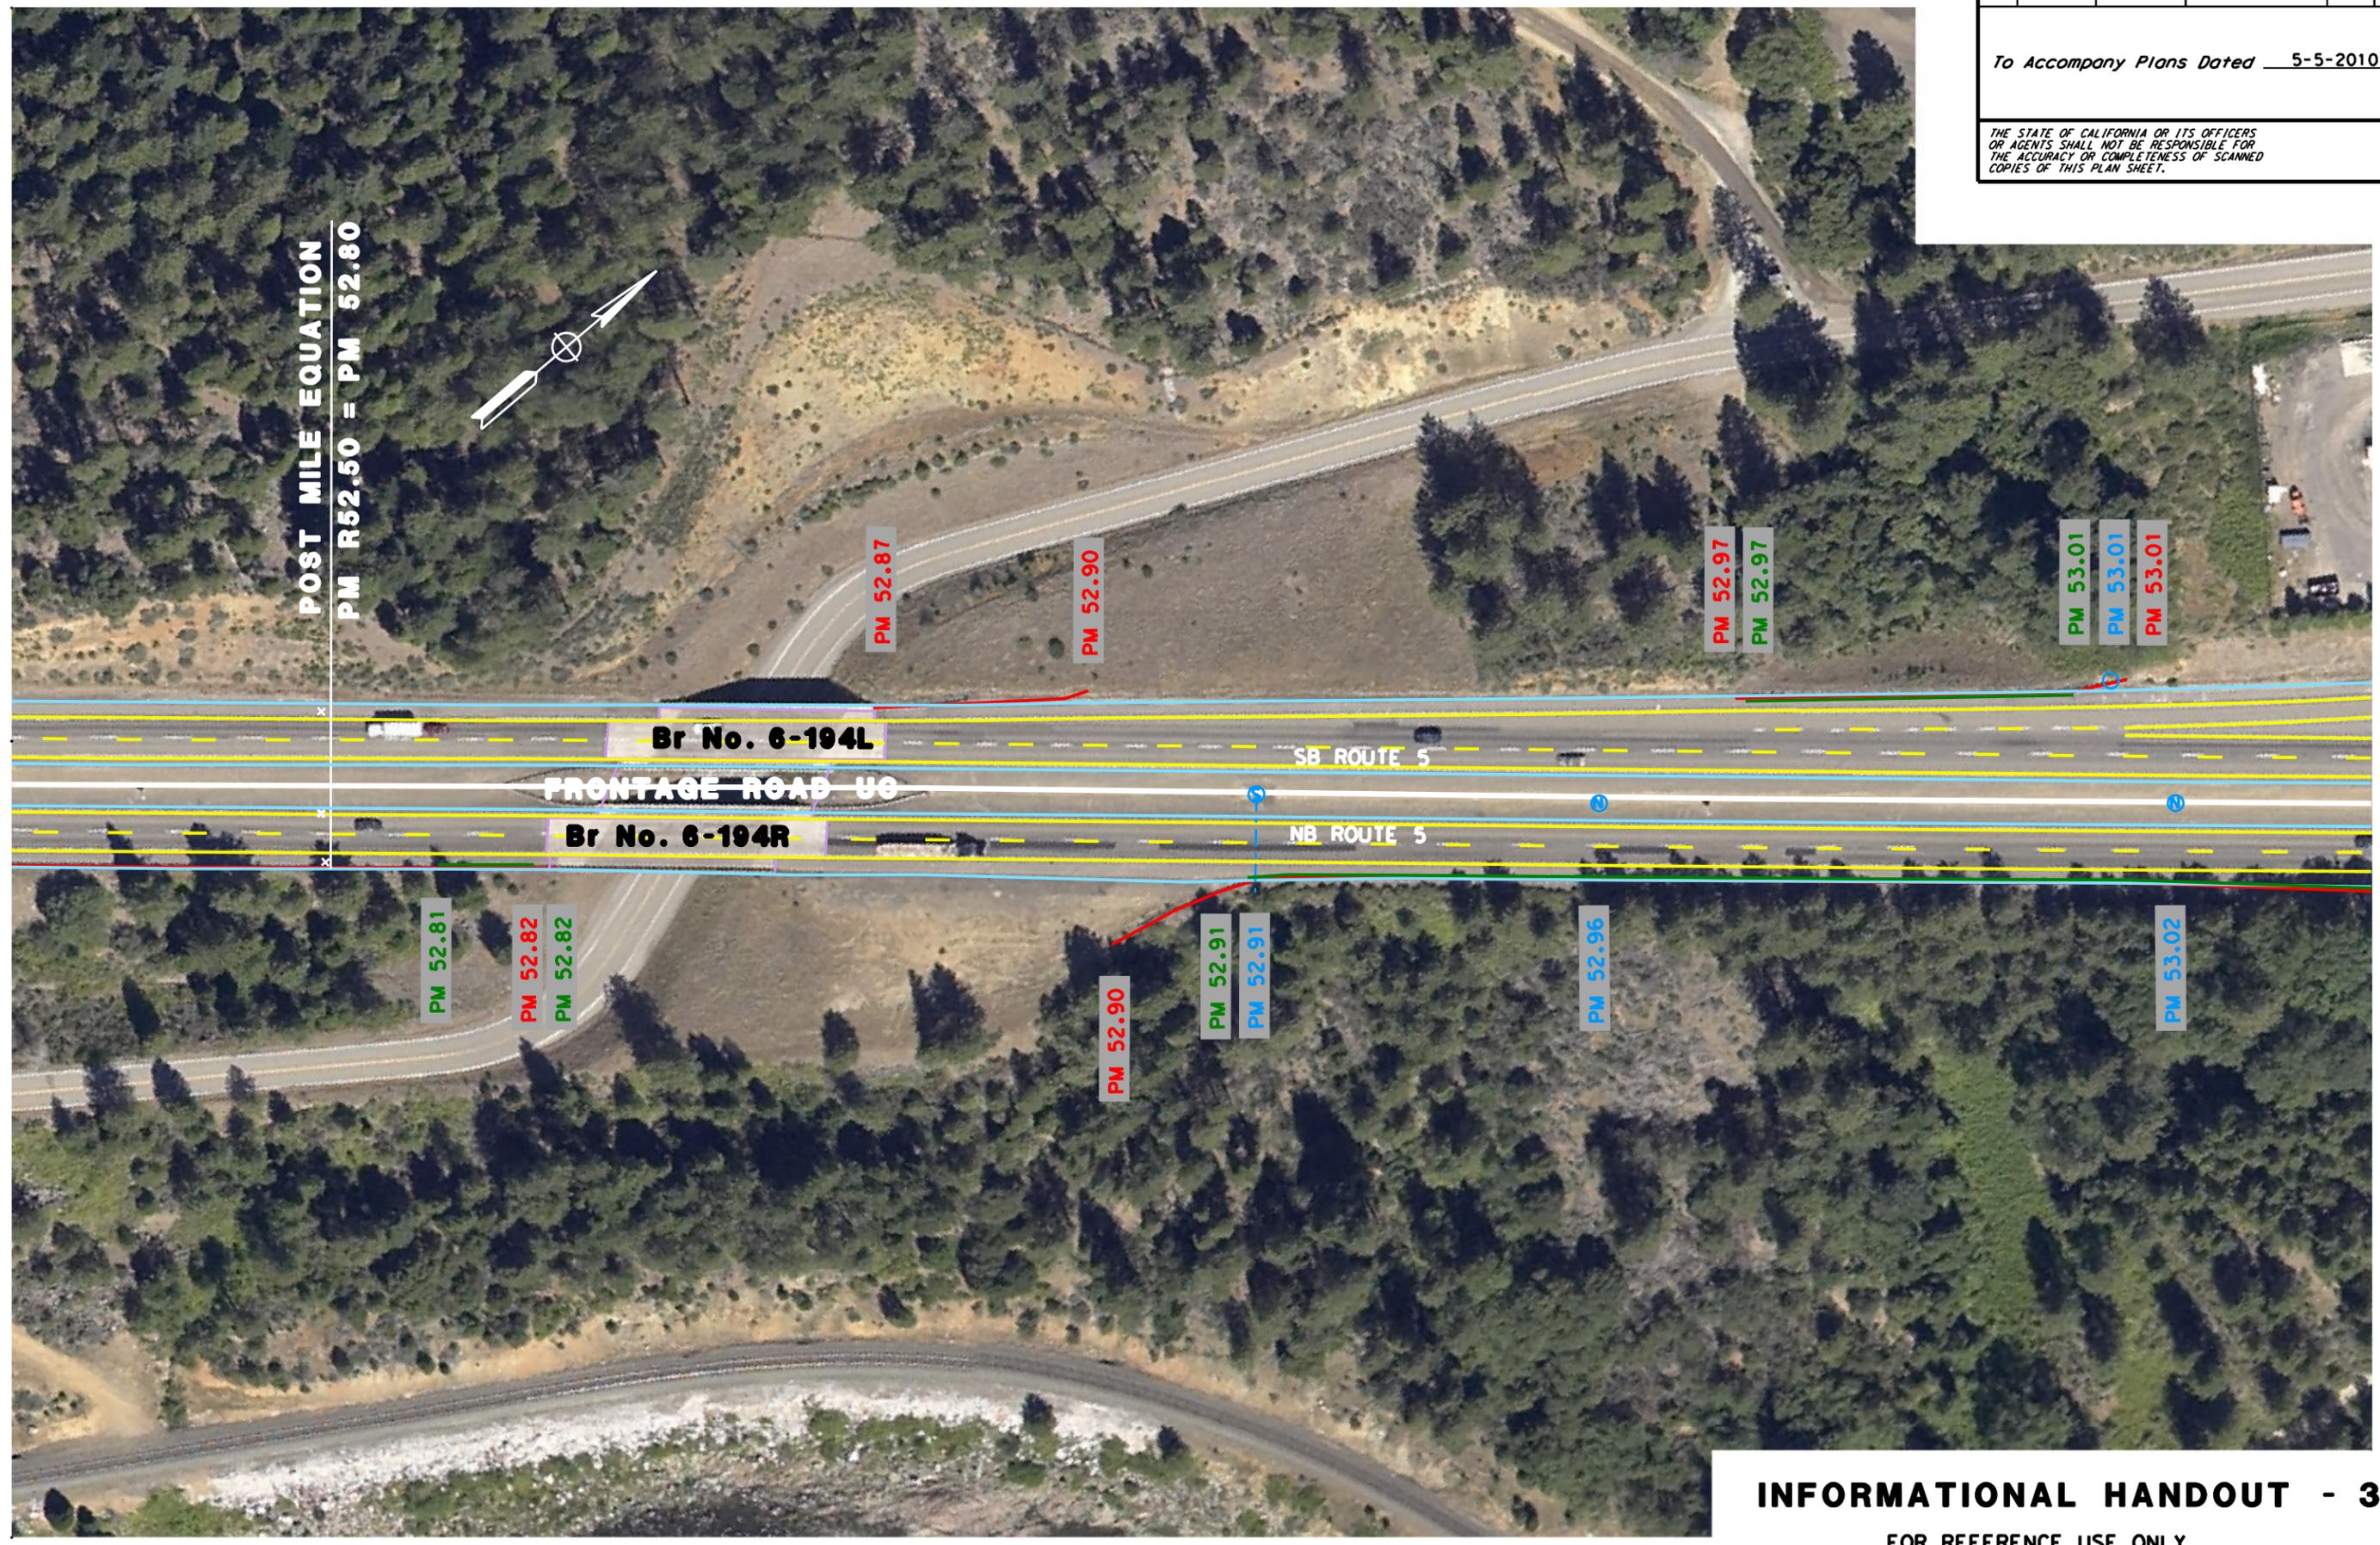

Dist	COUNTY	ROUTE	POST MILES TOTAL PROJECT	SHEET No.	TOTAL SHEETS
02	Sho	5	R44.0/58.0	33	52

To Accompany Plans Dated 5-5-2010

THE STATE OF CALIFORNIA OR ITS OFFICERS OR AGENTS SHALL NOT BE RESPONSIBLE FOR THE ACCURACY OR COMPLETENESS OF SCANNED COPIES OF THIS PLAN SHEET.

**INFORMATIONAL HANDOUT - 33**  
 FOR REFERENCE USE ONLY

Copyright 2003 California Department of Transportation



USERNAME => \$USER  
 DGN FILE => \$REQUEST


CU 03 247

EA 2C4501

Dist	COUNTY	ROUTE	POST MILES TOTAL PROJECT	SHEET No.	TOTAL SHEETS
02	Sho	5	R44.0/58.0	34	52

To Accompany Plans Dated 5-5-2010

THE STATE OF CALIFORNIA OR ITS OFFICERS OR AGENTS SHALL NOT BE RESPONSIBLE FOR THE ACCURACY OR COMPLETENESS OF SCANNED COPIES OF THIS PLAN SHEET.

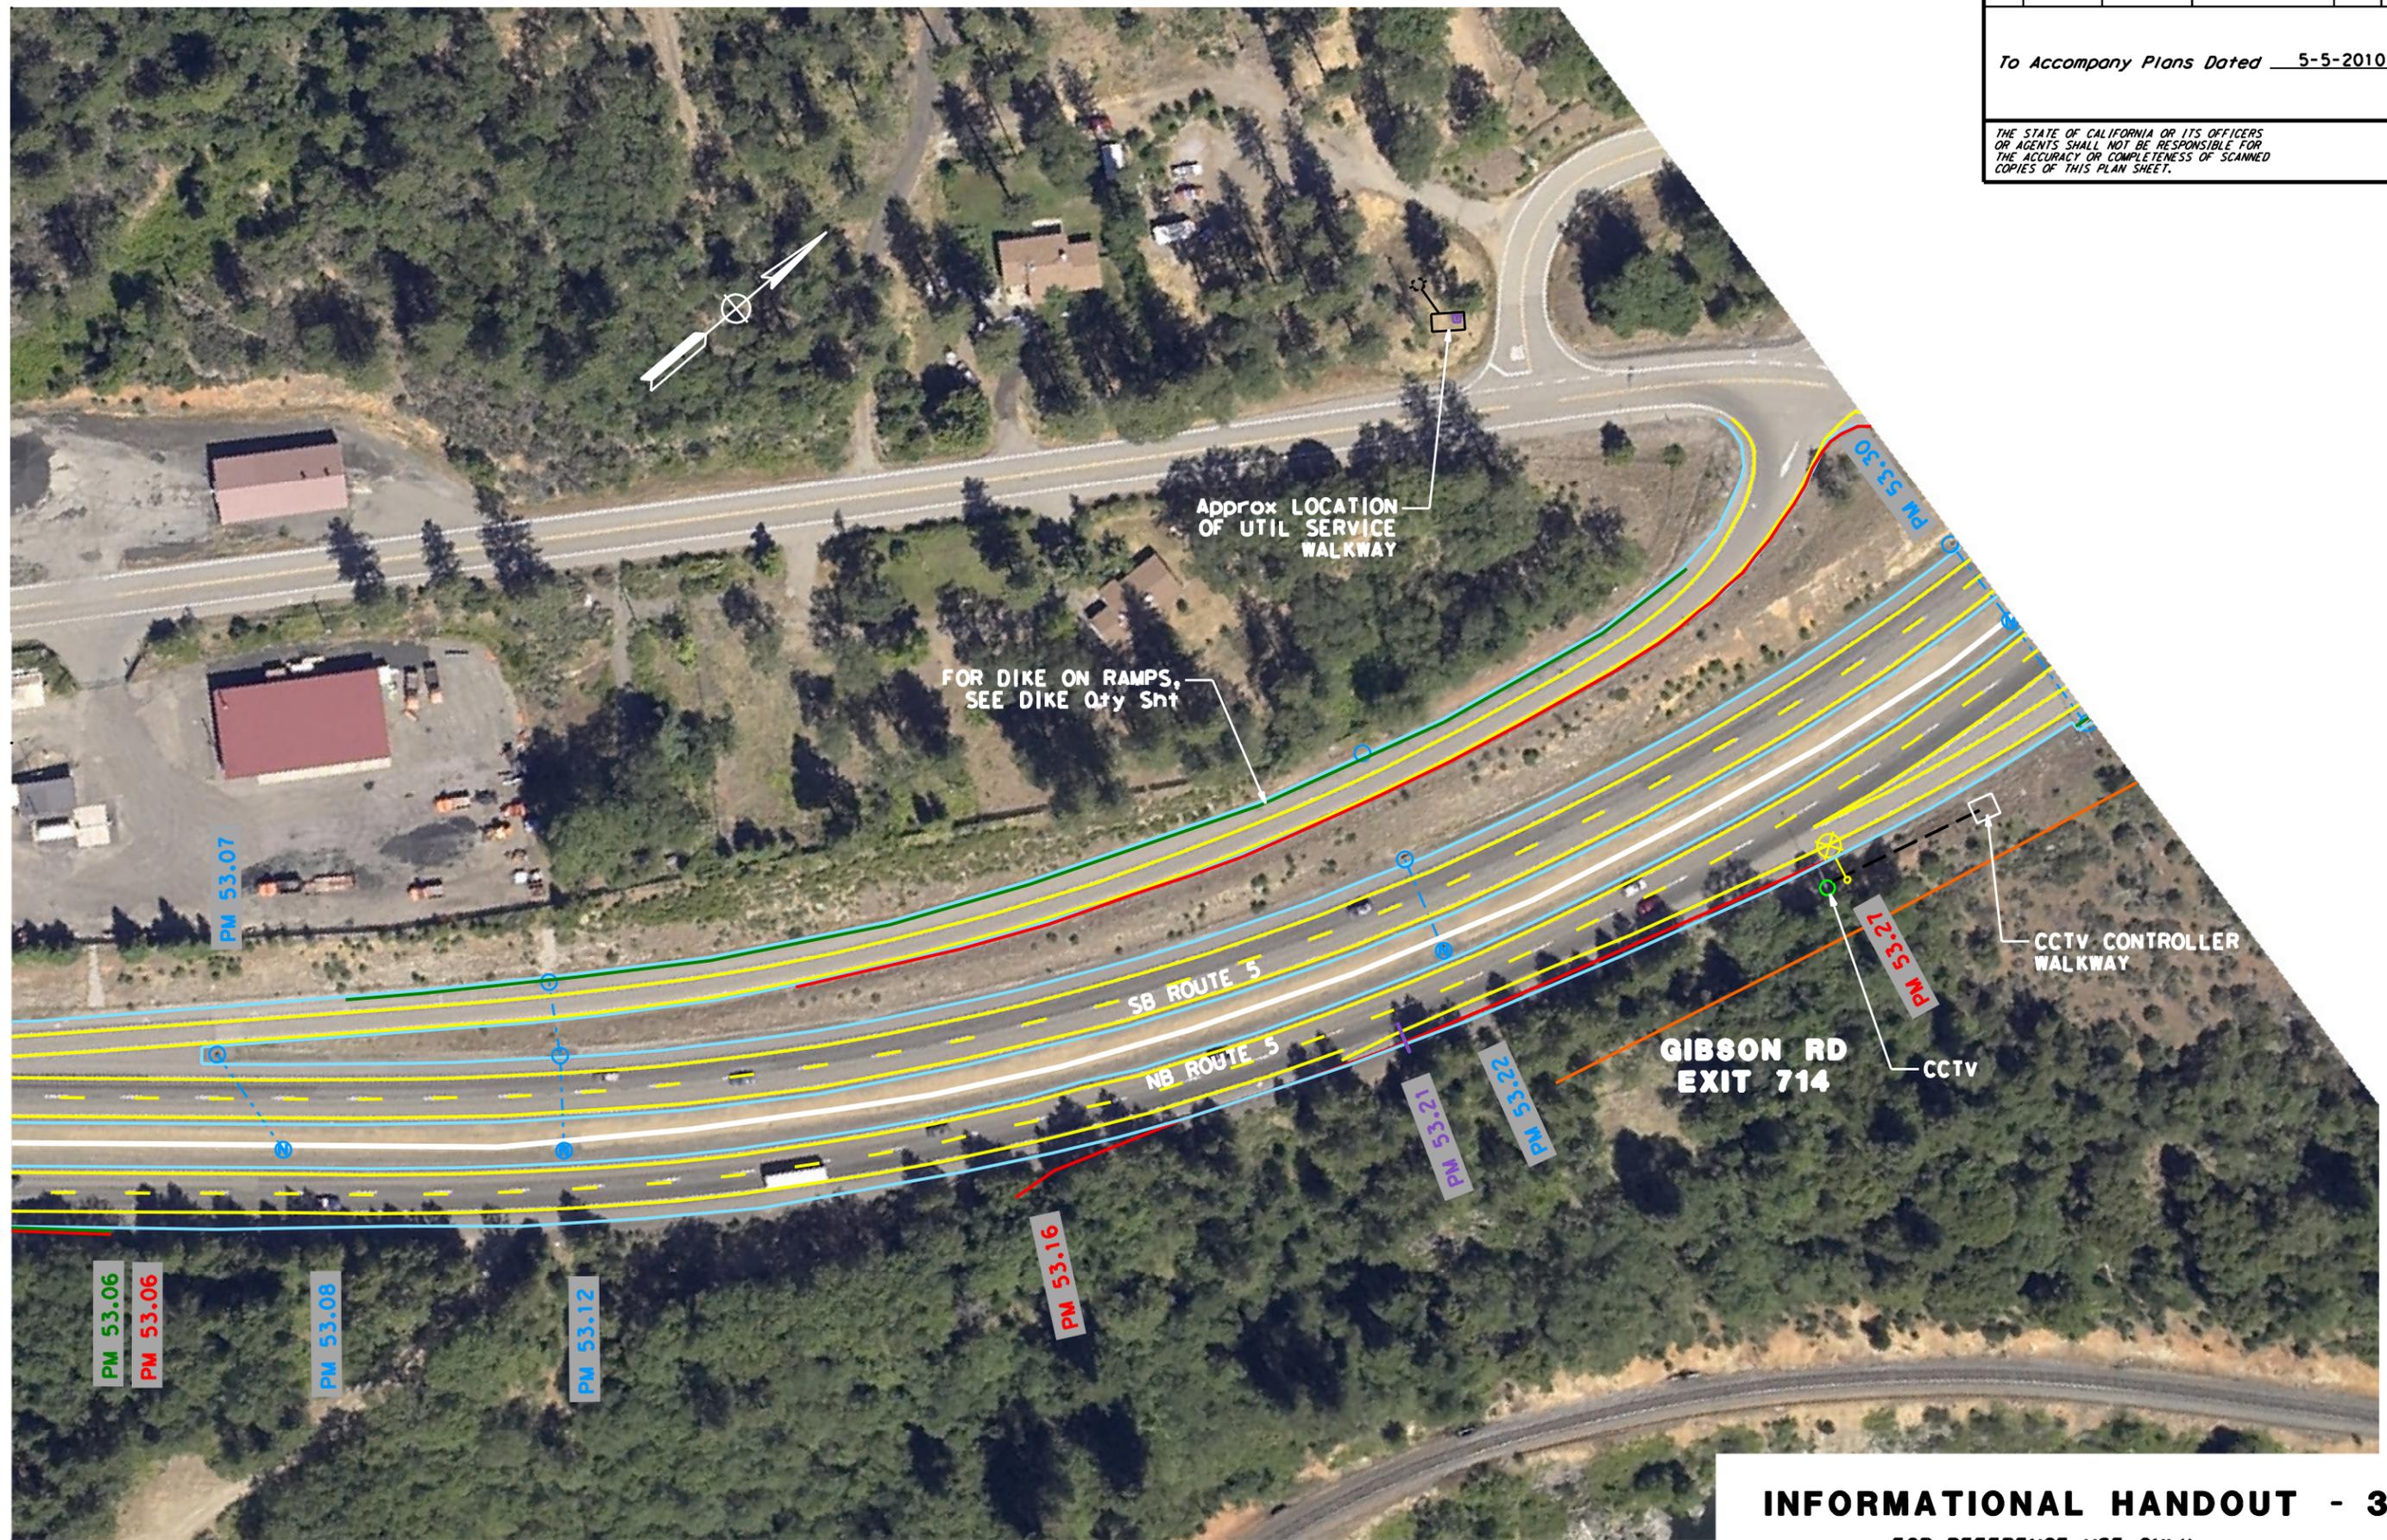

* #REQUEST	STATE OF CALIFORNIA - DEPARTMENT OF TRANSPORTATION	DESIGN	FUNCTIONAL SUPERVISOR	REVISOR
			STEVEN P. TOPAL	G SEIBERT
			CHECKED BY	DATE REVISOR
			BYRON STANLEY	

**INFORMATIONAL HANDOUT - 34**  
FOR REFERENCE USE ONLY

Copyright 2003 California Department of Transportation



USERNAME => #USER  
DGN FILE => #REQUEST

CU 03 247

EA 2C4501


AERIAL PHOTOS MAY NOT BE CURRENT FOR ALL FEATURES  
LAST REVISION: DATE PLOTTED => #DATE  
04-26-10 TIME PLOTTED => #TIME

Dist	COUNTY	ROUTE	POST MILES TOTAL PROJECT	SHEET No.	TOTAL SHEETS
02	Sho	5	R44.0/58.0	35	52

To Accompany Plans Dated 5-5-2010

THE STATE OF CALIFORNIA OR ITS OFFICERS OR AGENTS SHALL NOT BE RESPONSIBLE FOR THE ACCURACY OR COMPLETENESS OF SCANNED COPIES OF THIS PLAN SHEET.

STATE OF CALIFORNIA - DEPARTMENT OF TRANSPORTATION	FUNCTIONAL SUPERVISOR	CALCULATED-DESIGNED BY	G SEIBERT	REVISED BY
DESIGN	STEVEN P. TOPAL	CHECKED BY	BYRON STANLEY	DATE REVISED

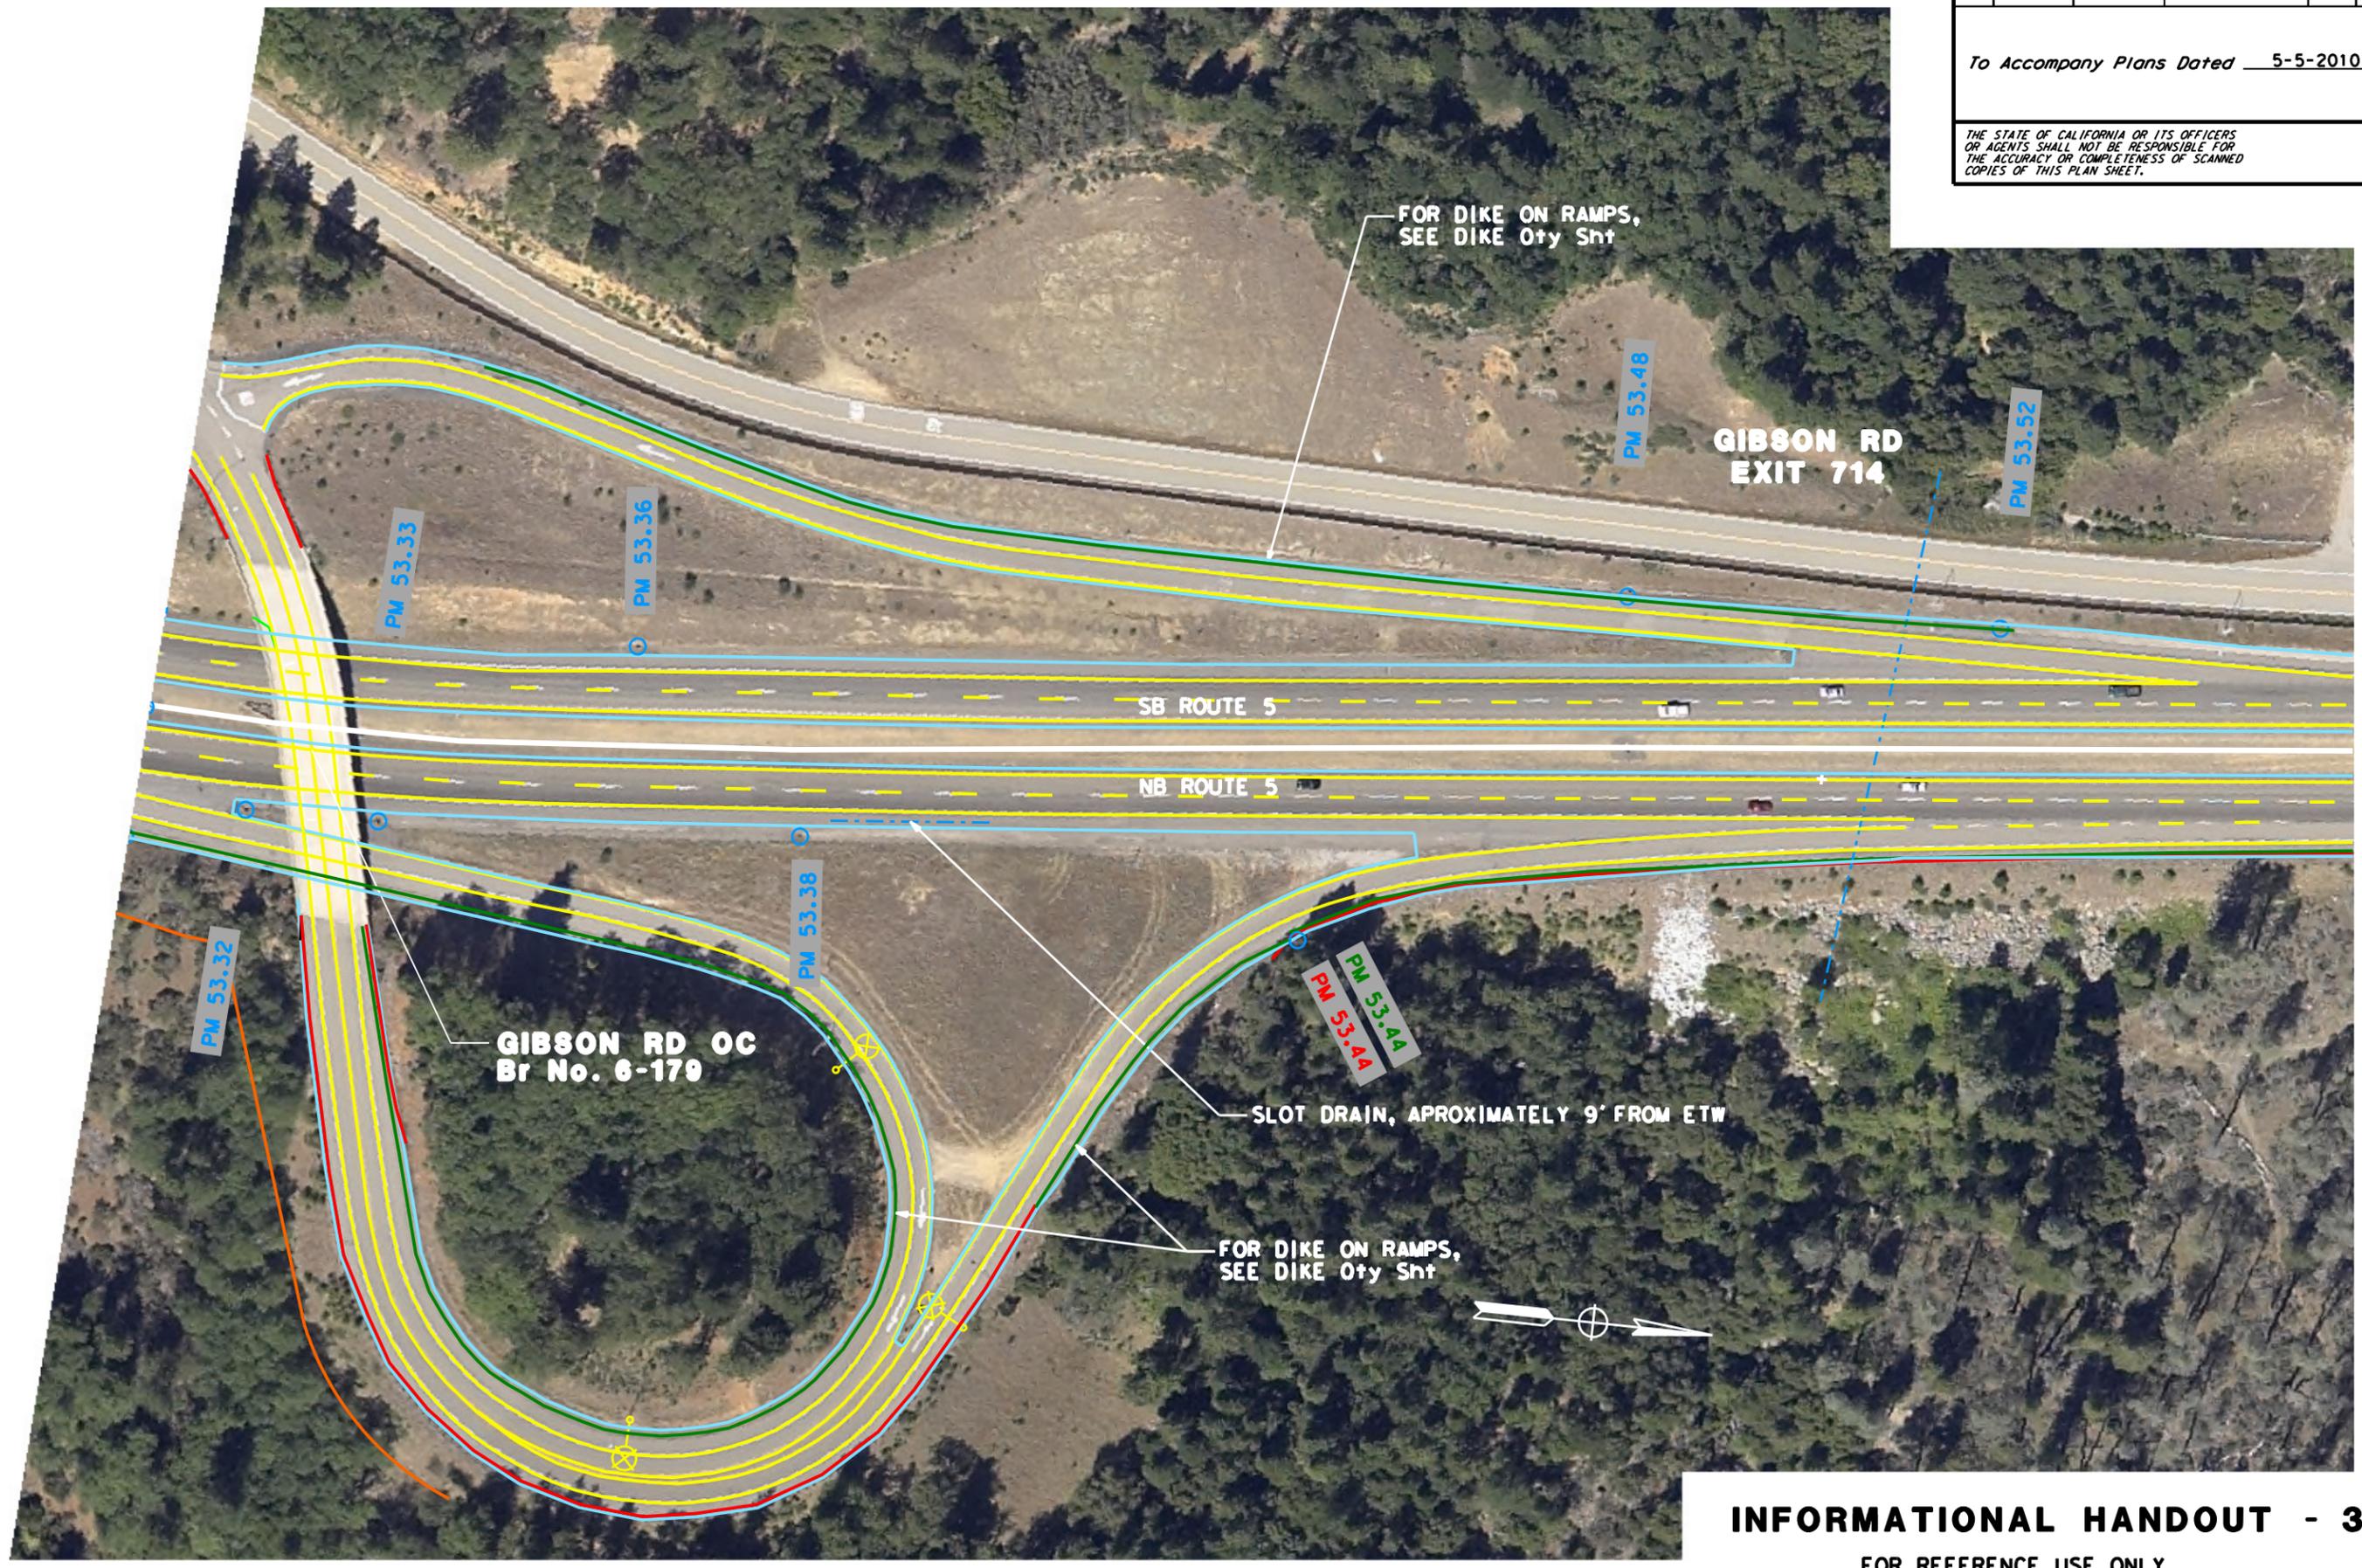

**INFORMATIONAL HANDOUT - 35**  
FOR REFERENCE USE ONLY

Copyright 2003 California Department of Transportation



USERNAME => \$USER	CU 03 247	EA 2C4501
DGN FILE => \$REQUEST		

AERIAL PHOTOS MAY NOT BE CURRENT FOR ALL FEATURES

LAST REVISION: DATE PLOTTED => \$DATE  
04-26-10 TIME PLOTTED => \$TIME


STATE OF CALIFORNIA - DEPARTMENT OF TRANSPORTATION  
**Caltrans**  
**DESIGN**

FUNCTIONAL SUPERVISOR  
 STEVEN P. TOPAL

CALCULATED-DESIGNED BY  
 CHECKED BY

G SEIBERT  
 BYRON STANLEY

REVISED BY  
 DATE REVISED

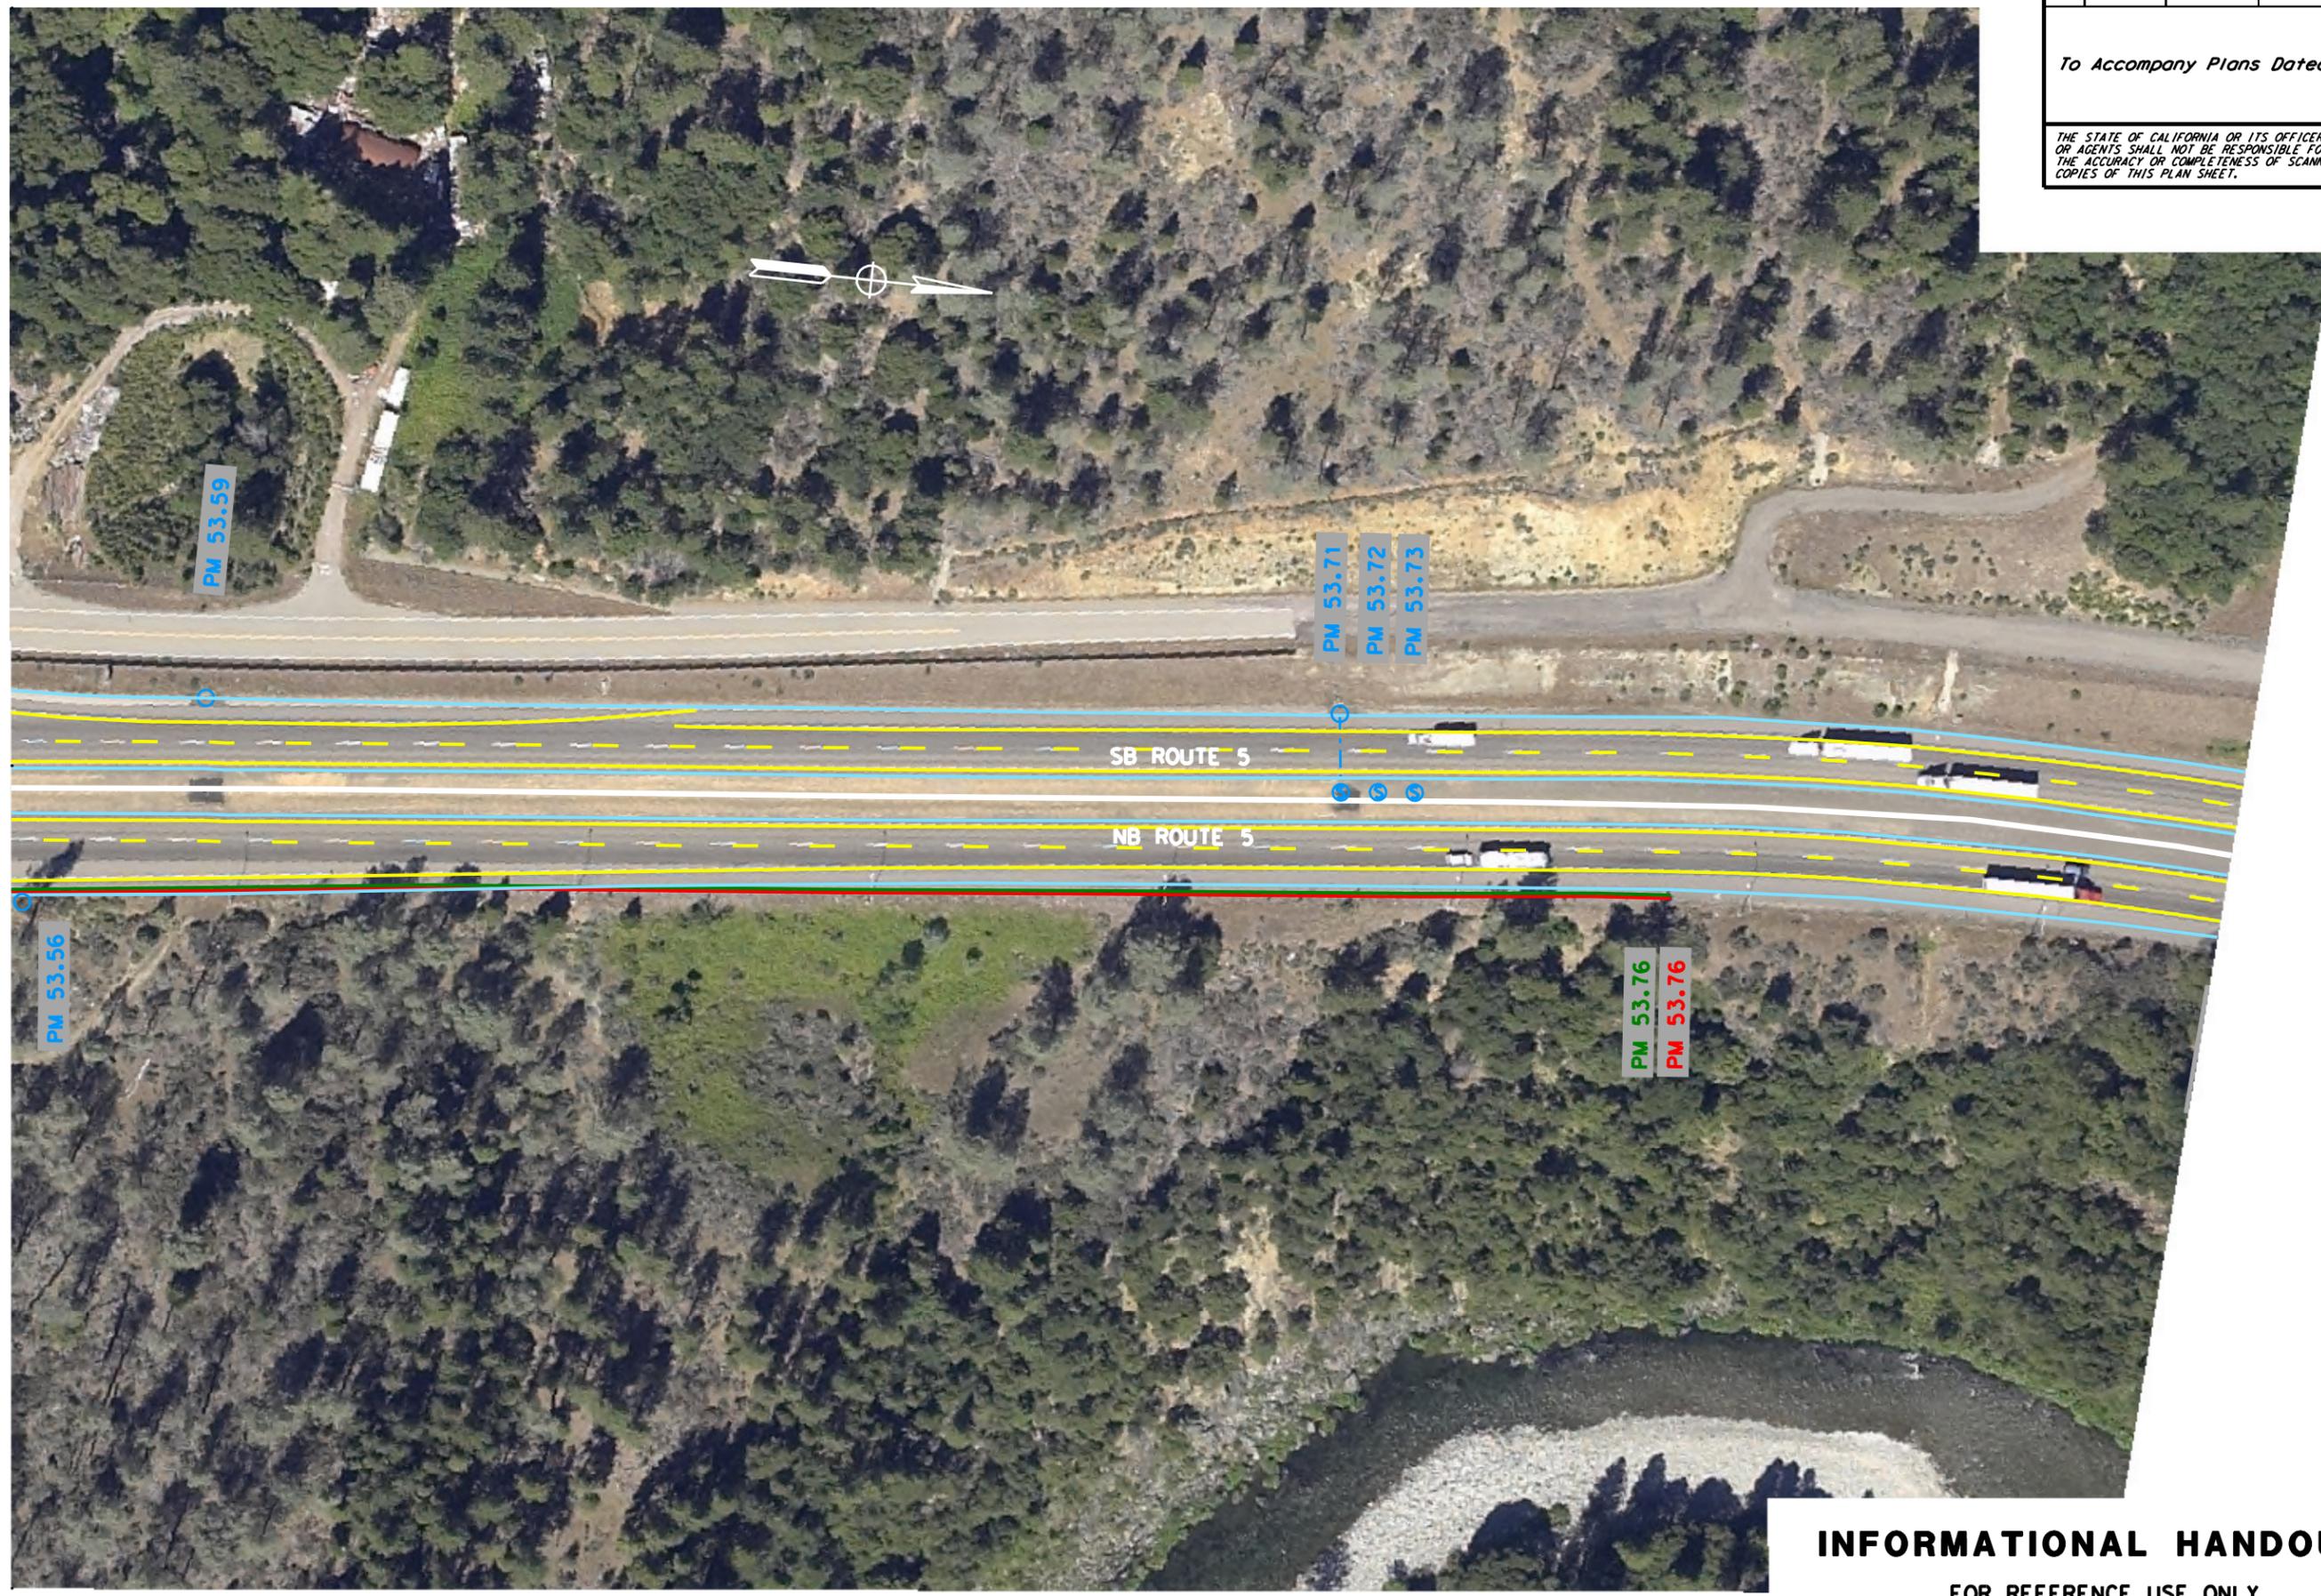

Dist	COUNTY	ROUTE	POST MILES TOTAL PROJECT	SHEET No.	TOTAL SHEETS
02	Sho	5	R44.0/58.0	36	52

To Accompany Plans Dated 5-5-2010

THE STATE OF CALIFORNIA OR ITS OFFICERS OR AGENTS SHALL NOT BE RESPONSIBLE FOR THE ACCURACY OR COMPLETENESS OF SCANNED COPIES OF THIS PLAN SHEET.

**INFORMATIONAL HANDOUT - 36**  
 FOR REFERENCE USE ONLY

Copyright 2003 California Department of Transportation



USERNAME => \$USER  
 DGN FILE => \$REQUEST

CU 03 247

EA 2C4501


AERIAL PHOTOS MAY NOT BE CURRENT FOR ALL FEATURES

LAST REVISION: DATE PLOTTED => \$DATE  
 04-26-10 TIME PLOTTED => \$TIME

Dist	COUNTY	ROUTE	POST MILES TOTAL PROJECT	SHEET No.	TOTAL SHEETS
02	Sho	5	R44.0/58.0	37	52

To Accompany Plans Dated 5-5-2010

THE STATE OF CALIFORNIA OR ITS OFFICERS OR AGENTS SHALL NOT BE RESPONSIBLE FOR THE ACCURACY OR COMPLETENESS OF SCANNED COPIES OF THIS PLAN SHEET.

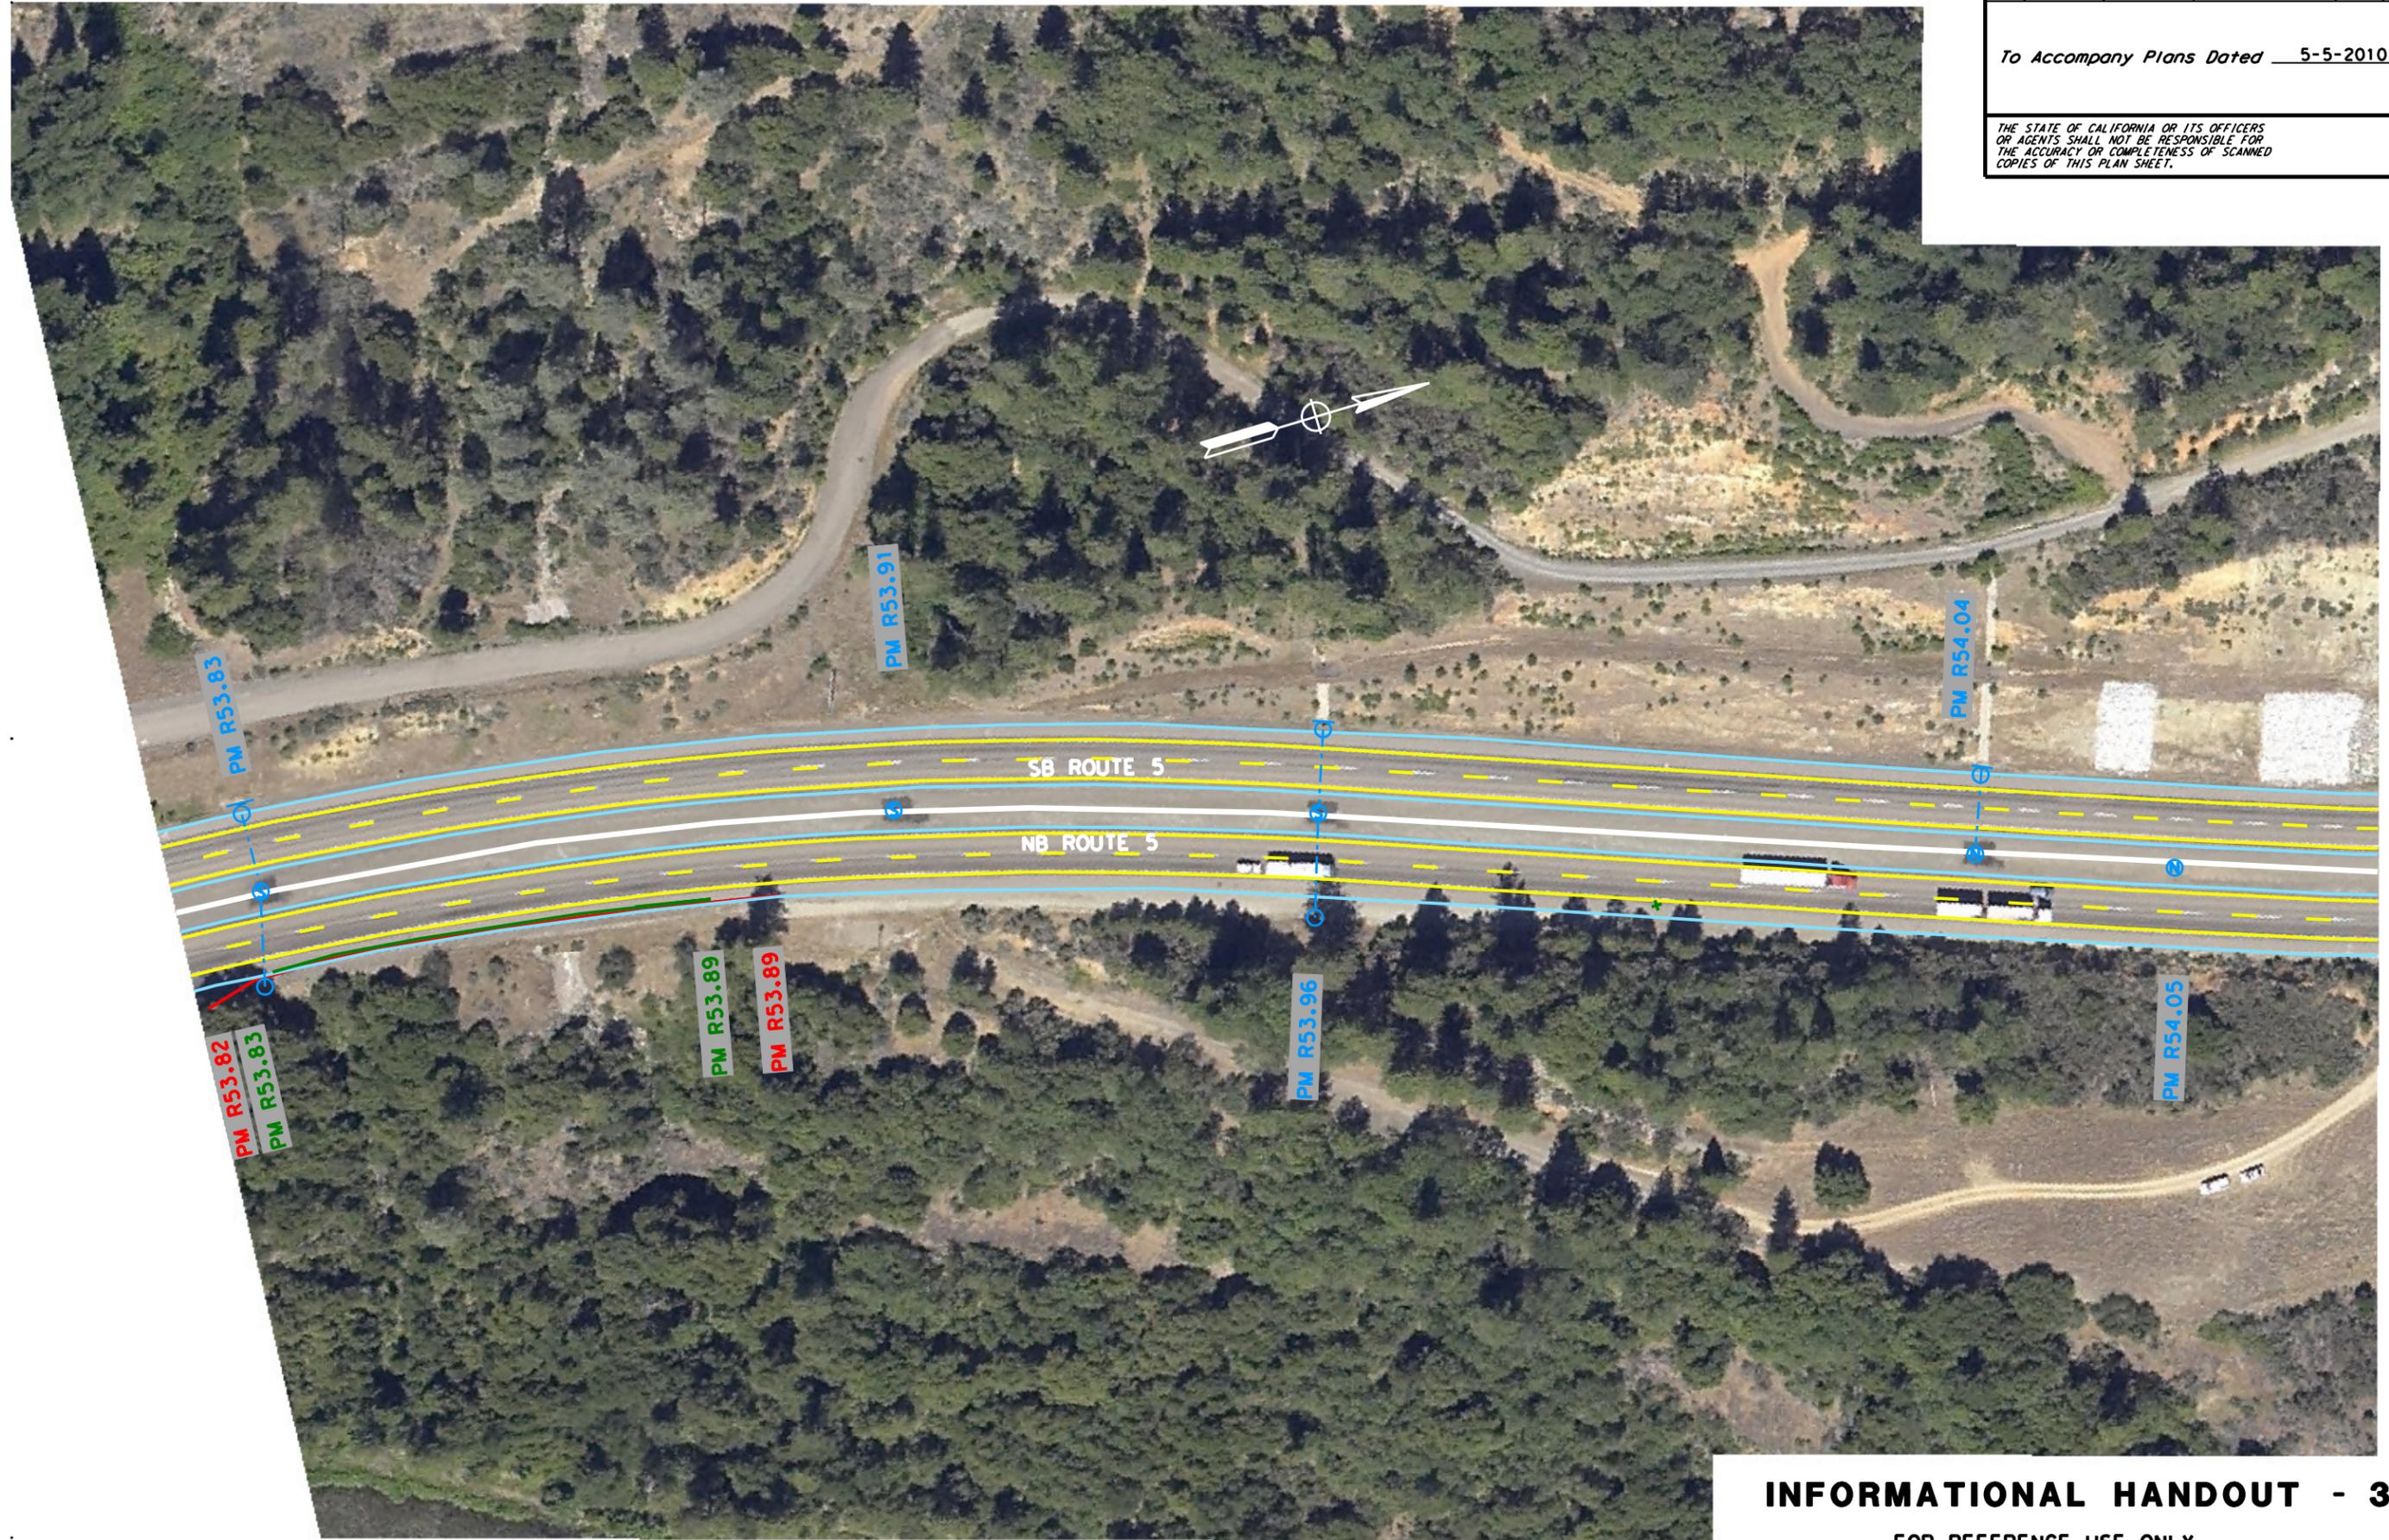

**INFORMATIONAL HANDOUT - 37**  
 FOR REFERENCE USE ONLY

Copyright 2003 California Department of Transportation



USERNAME => \$USER  
 DGN FILE => \$REQUEST

CU 03 247

EA 2C4501

LAST REVISION | DATE PLOTTED => \$DATE  
 04-26-10 | TIME PLOTTED => \$TIME

AERIAL PHOTOS MAY NOT BE CURRENT FOR ALL FEATURES

STATE OF CALIFORNIA - DEPARTMENT OF TRANSPORTATION  
**CDTRANS**  
**DESIGN**

FUNCTIONAL SUPERVISOR  
 STEVEN P. TOPAL

CALCULATED-DESIGNED BY  
 CHECKED BY


G SEIBERT  
 BYRON STANLEY

REVISED BY  
 DATE REVISED

Dist	COUNTY	ROUTE	POST MILES TOTAL PROJECT	SHEET No.	TOTAL SHEETS
02	Sho	5	R44.0/58.0	38	52

To Accompany Plans Dated 5-5-2010

THE STATE OF CALIFORNIA OR ITS OFFICERS OR AGENTS SHALL NOT BE RESPONSIBLE FOR THE ACCURACY OR COMPLETENESS OF SCANNED COPIES OF THIS PLAN SHEET.

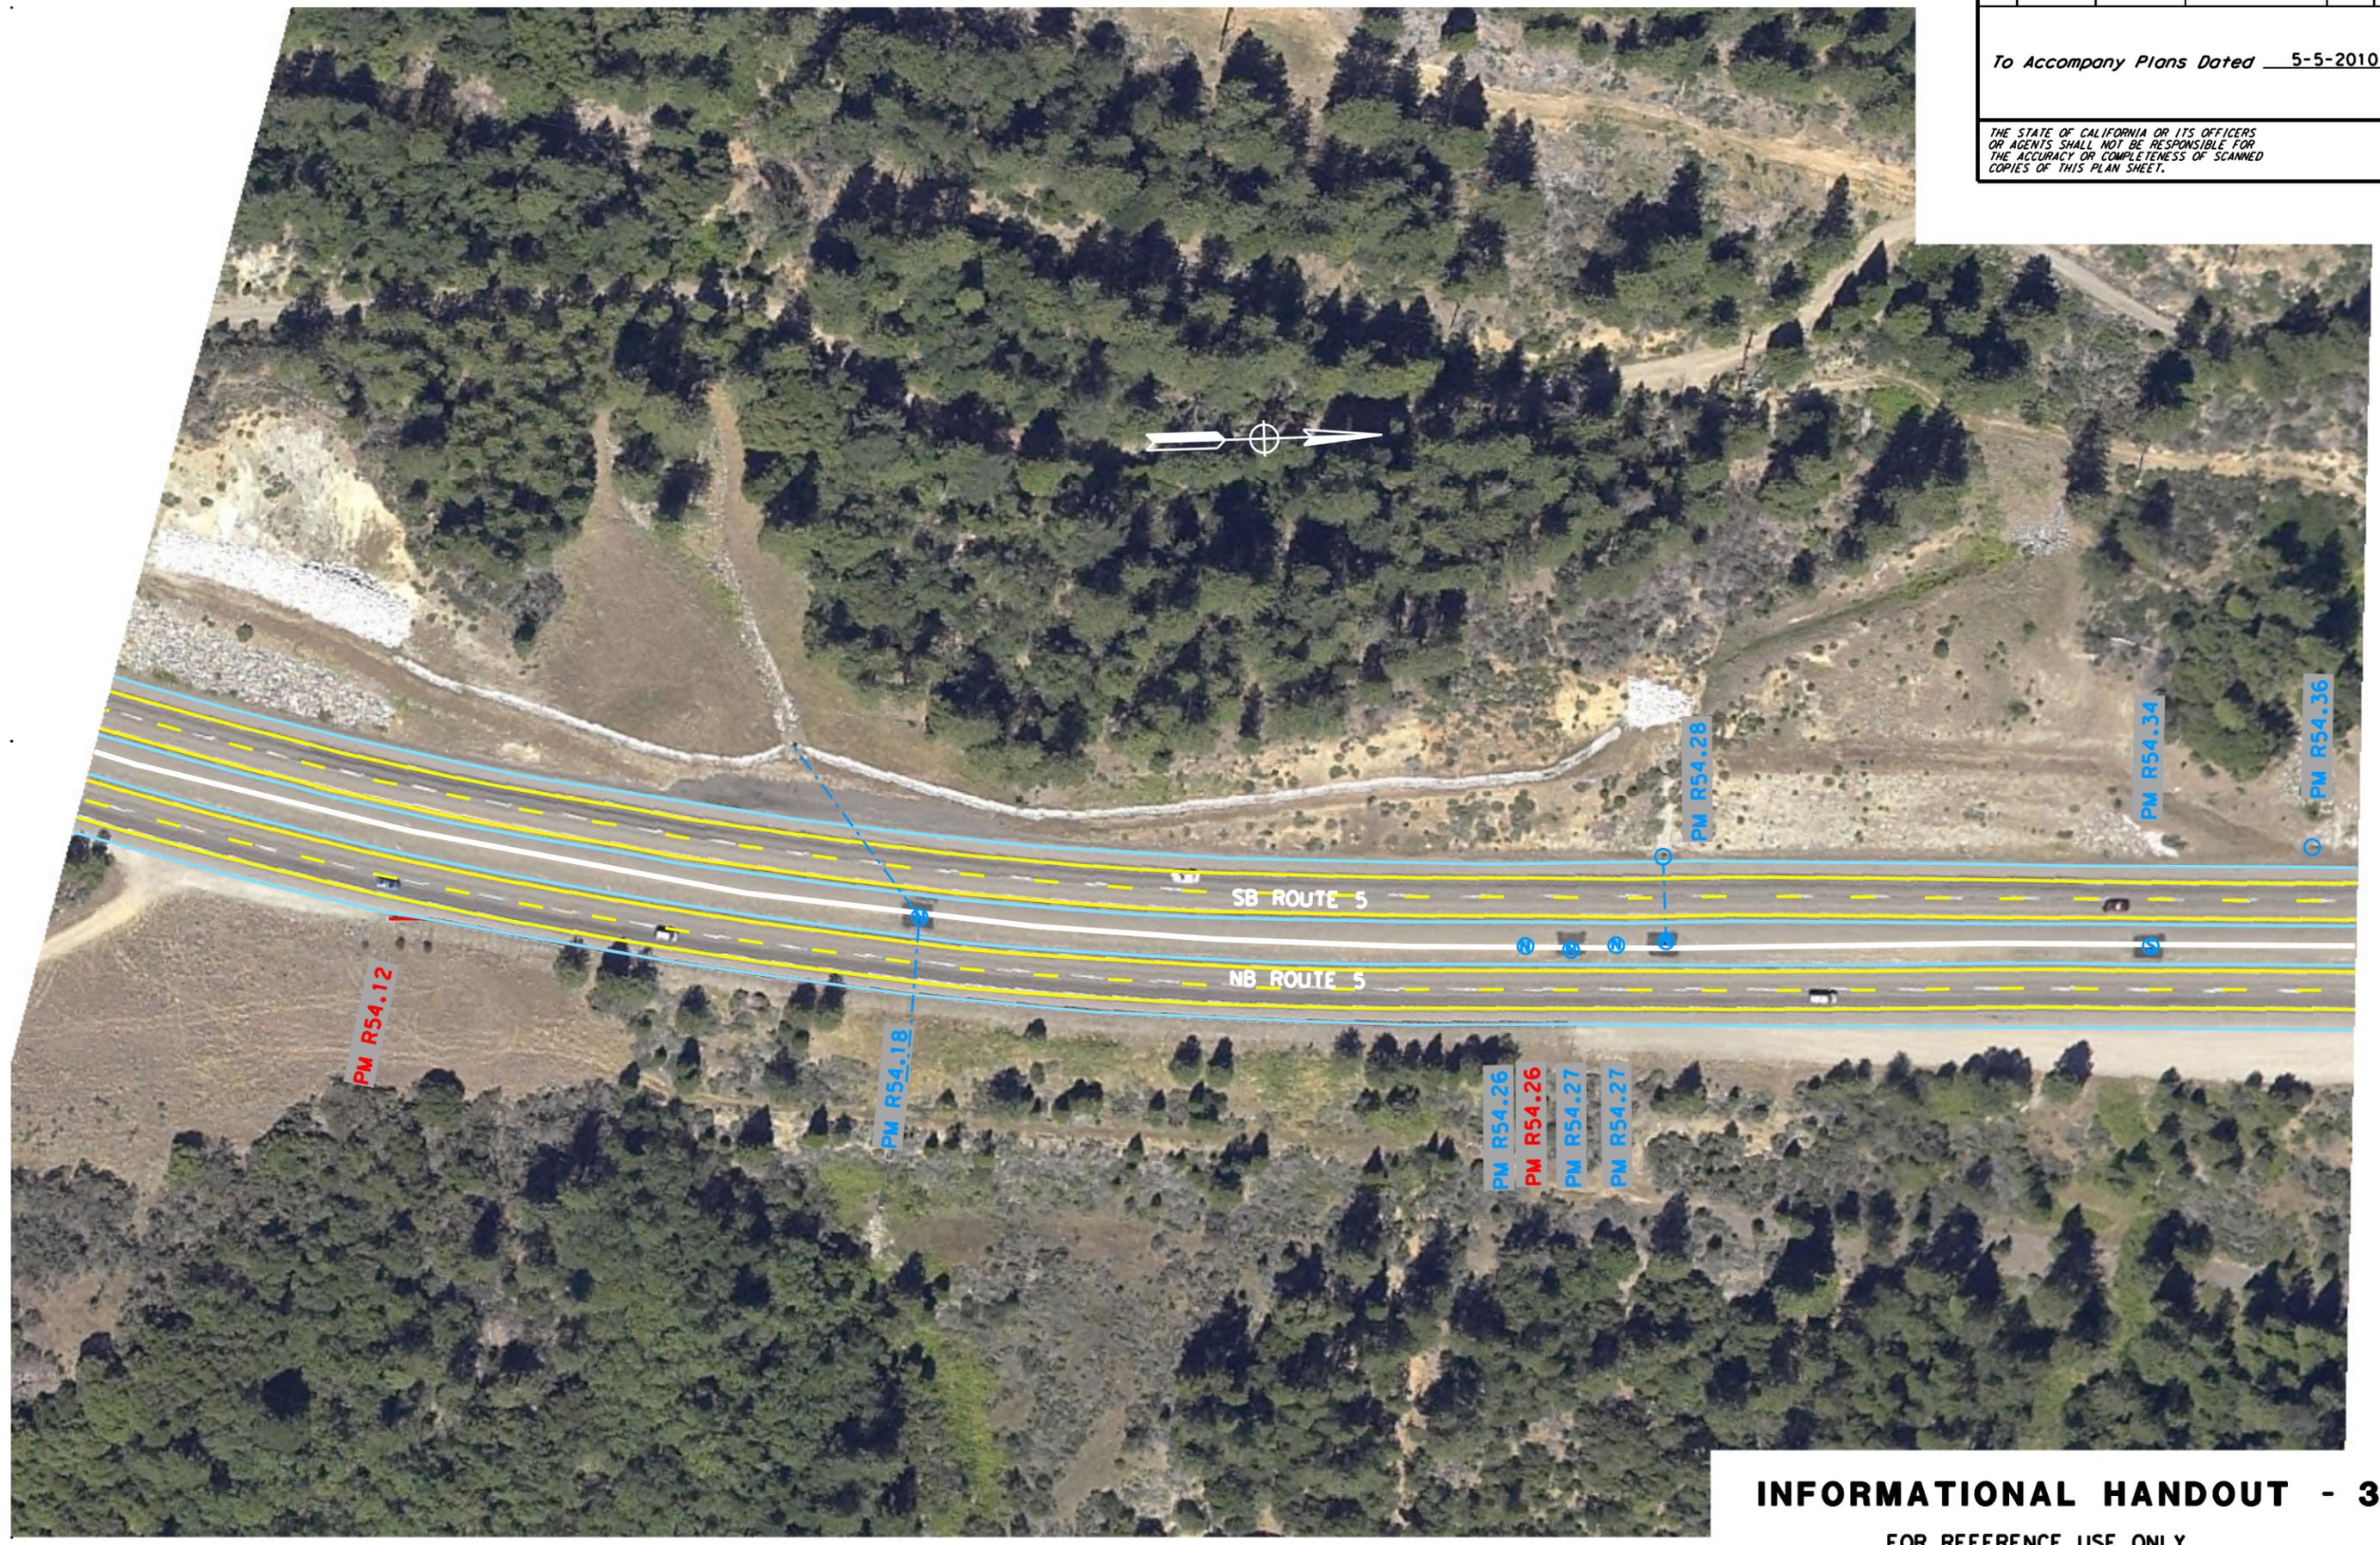

**INFORMATIONAL HANDOUT - 38**  
 FOR REFERENCE USE ONLY

Copyright 2003 California Department of Transportation



USERNAME => \$USER  
 DGN FILE => \$REQUEST

CU 03 247

EA 2C4501

Dist	COUNTY	ROUTE	POST MILES TOTAL PROJECT	SHEET No.	TOTAL SHEETS
02	Sho	5	R44.0/58.0	39	52

To Accompany Plans Dated 5-5-2010

THE STATE OF CALIFORNIA OR ITS OFFICERS OR AGENTS SHALL NOT BE RESPONSIBLE FOR THE ACCURACY OR COMPLETENESS OF SCANNED COPIES OF THIS PLAN SHEET.



**INFORMATIONAL HANDOUT - 39**  
 FOR REFERENCE USE ONLY

Copyright 2003 California Department of Transportation



USERNAME => \$USER  
 DGN FILE => \$REQUEST

CU 03 247


EA 2C4501

AERIAL PHOTOS MAY NOT BE CURRENT FOR ALL FEATURES  
 LAST REVISION | DATE PLOTTED => \$DATE  
 04-26-10 | TIME PLOTTED => \$TIME

Dist	COUNTY	ROUTE	POST MILES TOTAL PROJECT	SHEET No.	TOTAL SHEETS
02	Sho	5	R44.0/58.0	40	52

To Accompany Plans Dated 5-5-2010

THE STATE OF CALIFORNIA OR ITS OFFICERS OR AGENTS SHALL NOT BE RESPONSIBLE FOR THE ACCURACY OR COMPLETENESS OF SCANNED COPIES OF THIS PLAN SHEET.

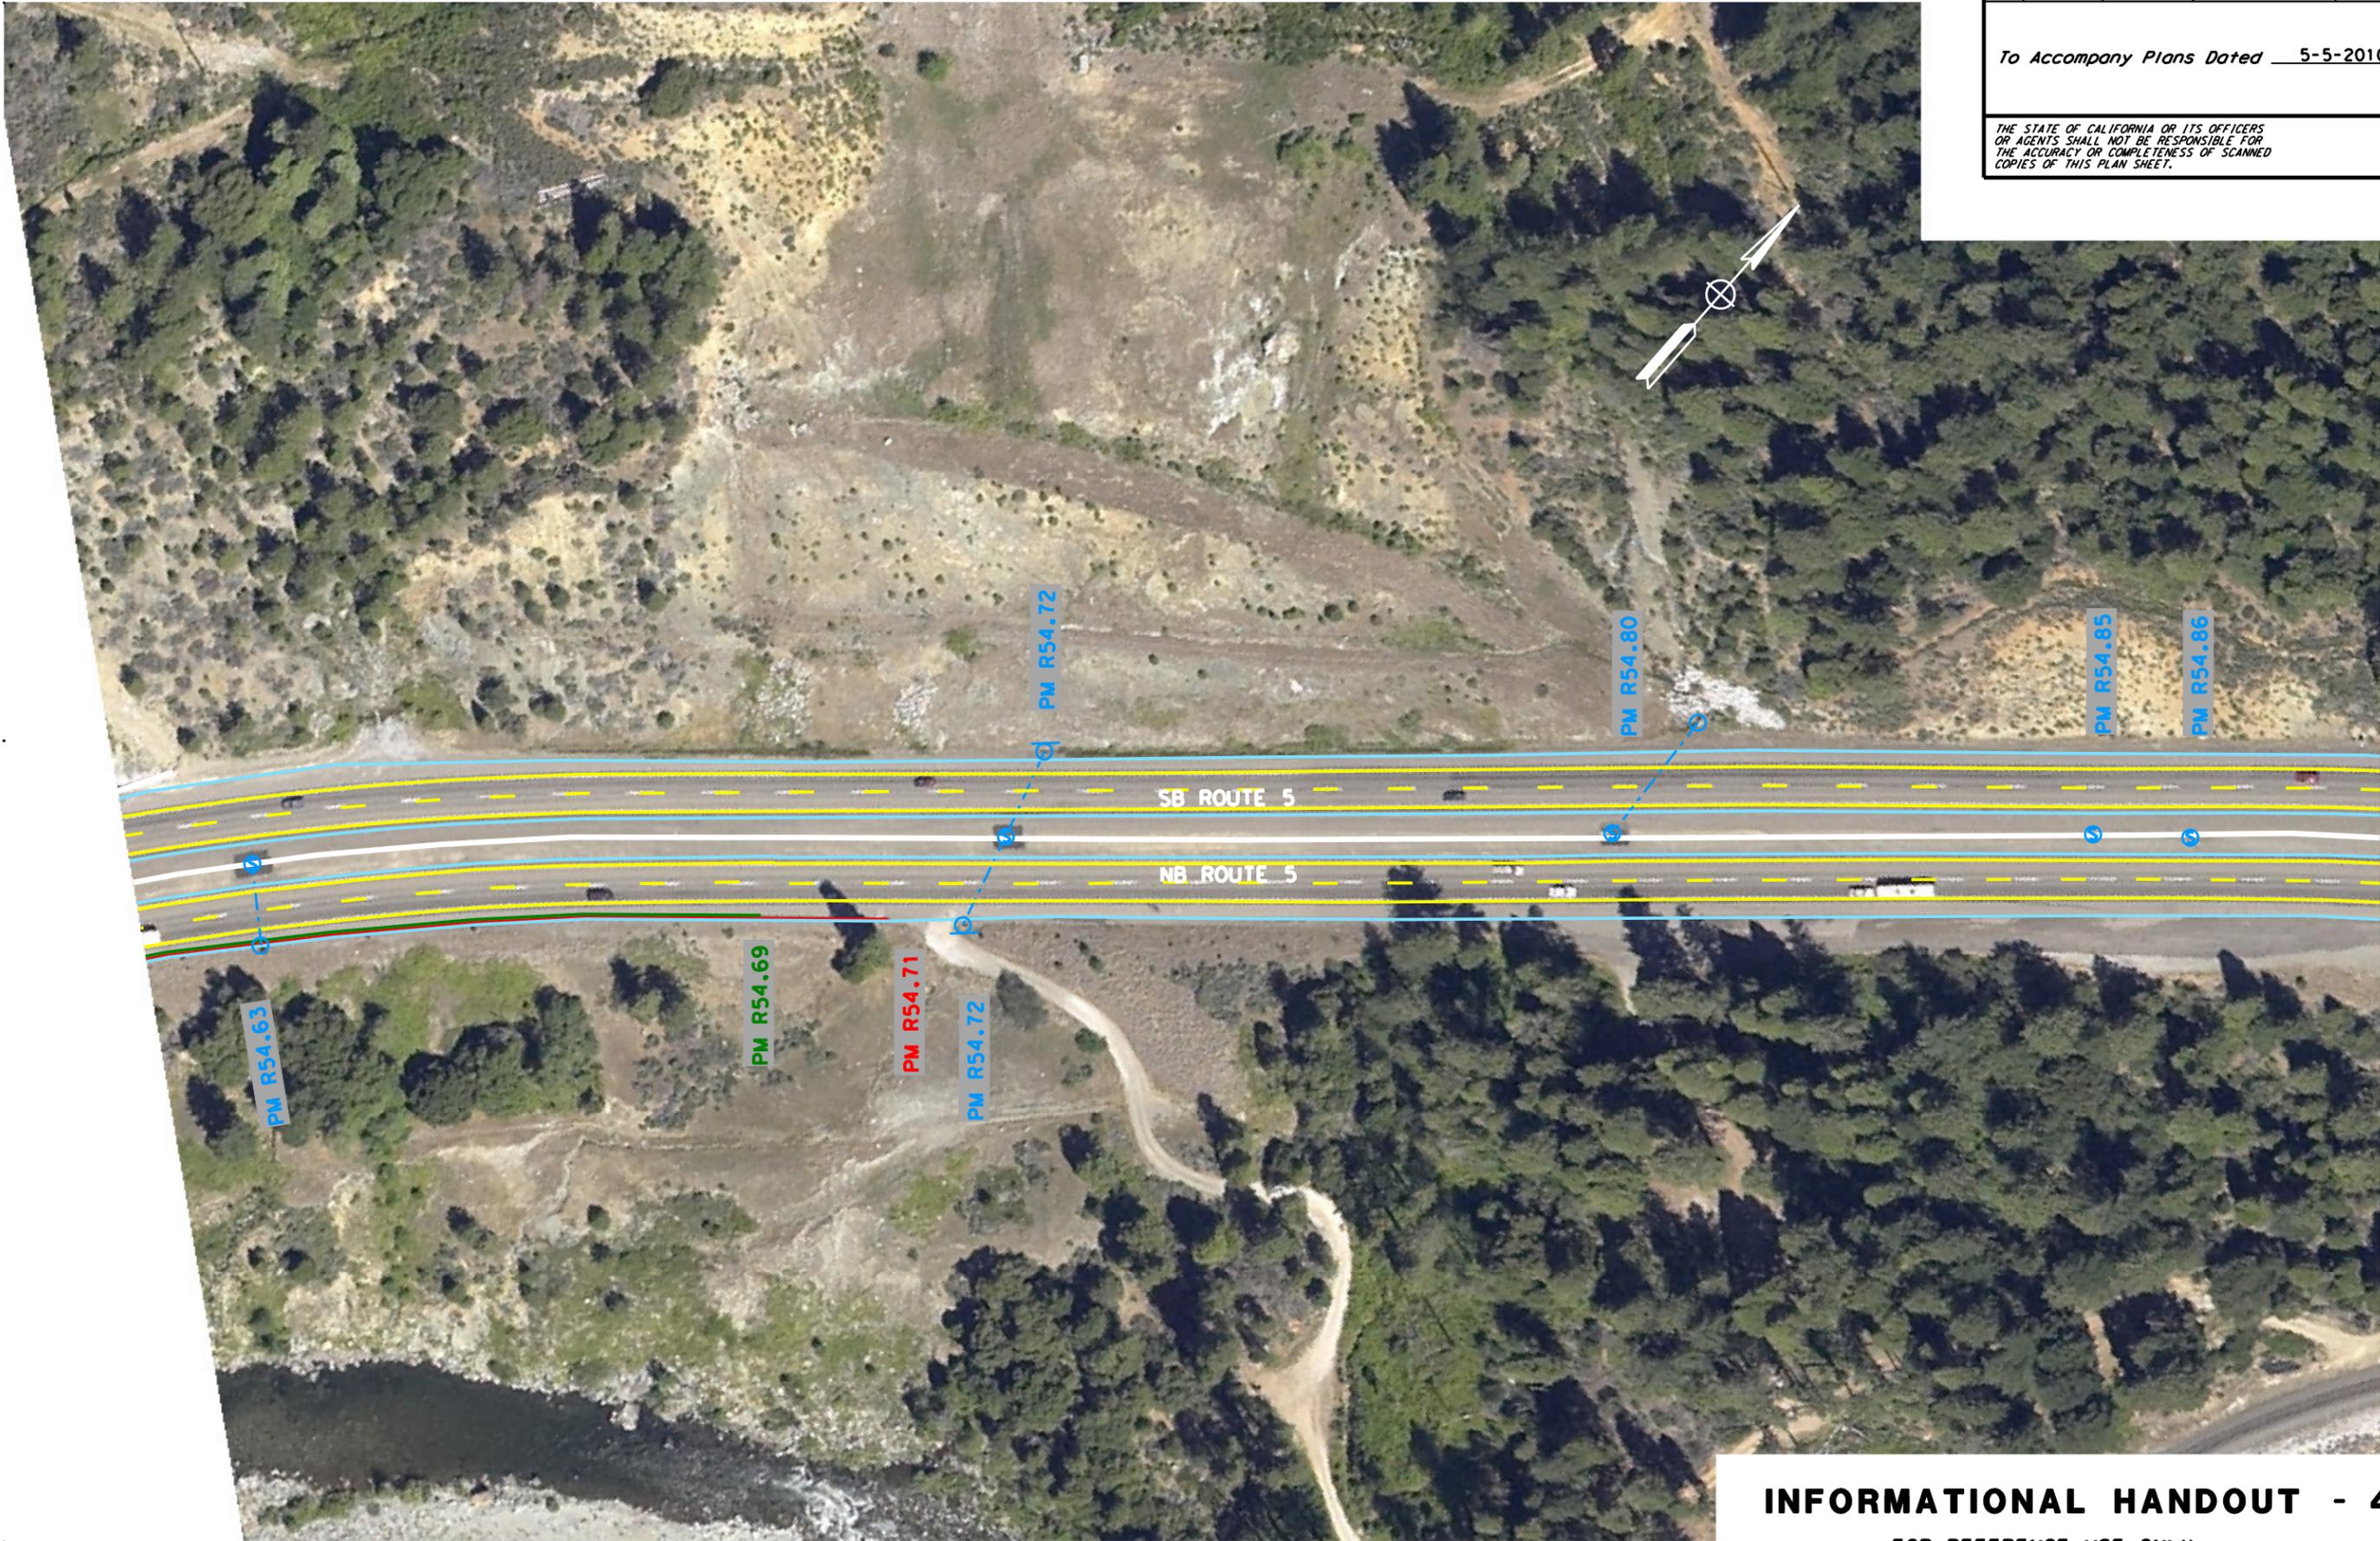

**INFORMATIONAL HANDOUT - 40**  
 FOR REFERENCE USE ONLY

Copyright 2003 California Department of Transportation



USERNAME => \$USER  
 DGN FILE => \$REQUEST

CU 03 247

EA 2C4501

LAST REVISION | DATE PLOTTED => \$DATE  
 04-26-10 | TIME PLOTTED => \$TIME


AERIAL PHOTOS MAY NOT BE CURRENT FOR ALL FEATURES

FUNCTIONAL SUPERVISOR	REVISOR
STEVEN P. TOPAL	G SEIBERT
CHECKED BY	DATE
	REVISED BY
	BYRON STANLEY
	DATE
	REVISED
	DATE

Dist	COUNTY	ROUTE	POST MILES TOTAL PROJECT	SHEET No.	TOTAL SHEETS
02	Sho	5	R44.0/58.0	41	52

To Accompany Plans Dated 5-5-2010

THE STATE OF CALIFORNIA OR ITS OFFICERS OR AGENTS SHALL NOT BE RESPONSIBLE FOR THE ACCURACY OR COMPLETENESS OF SCANNED COPIES OF THIS PLAN SHEET.

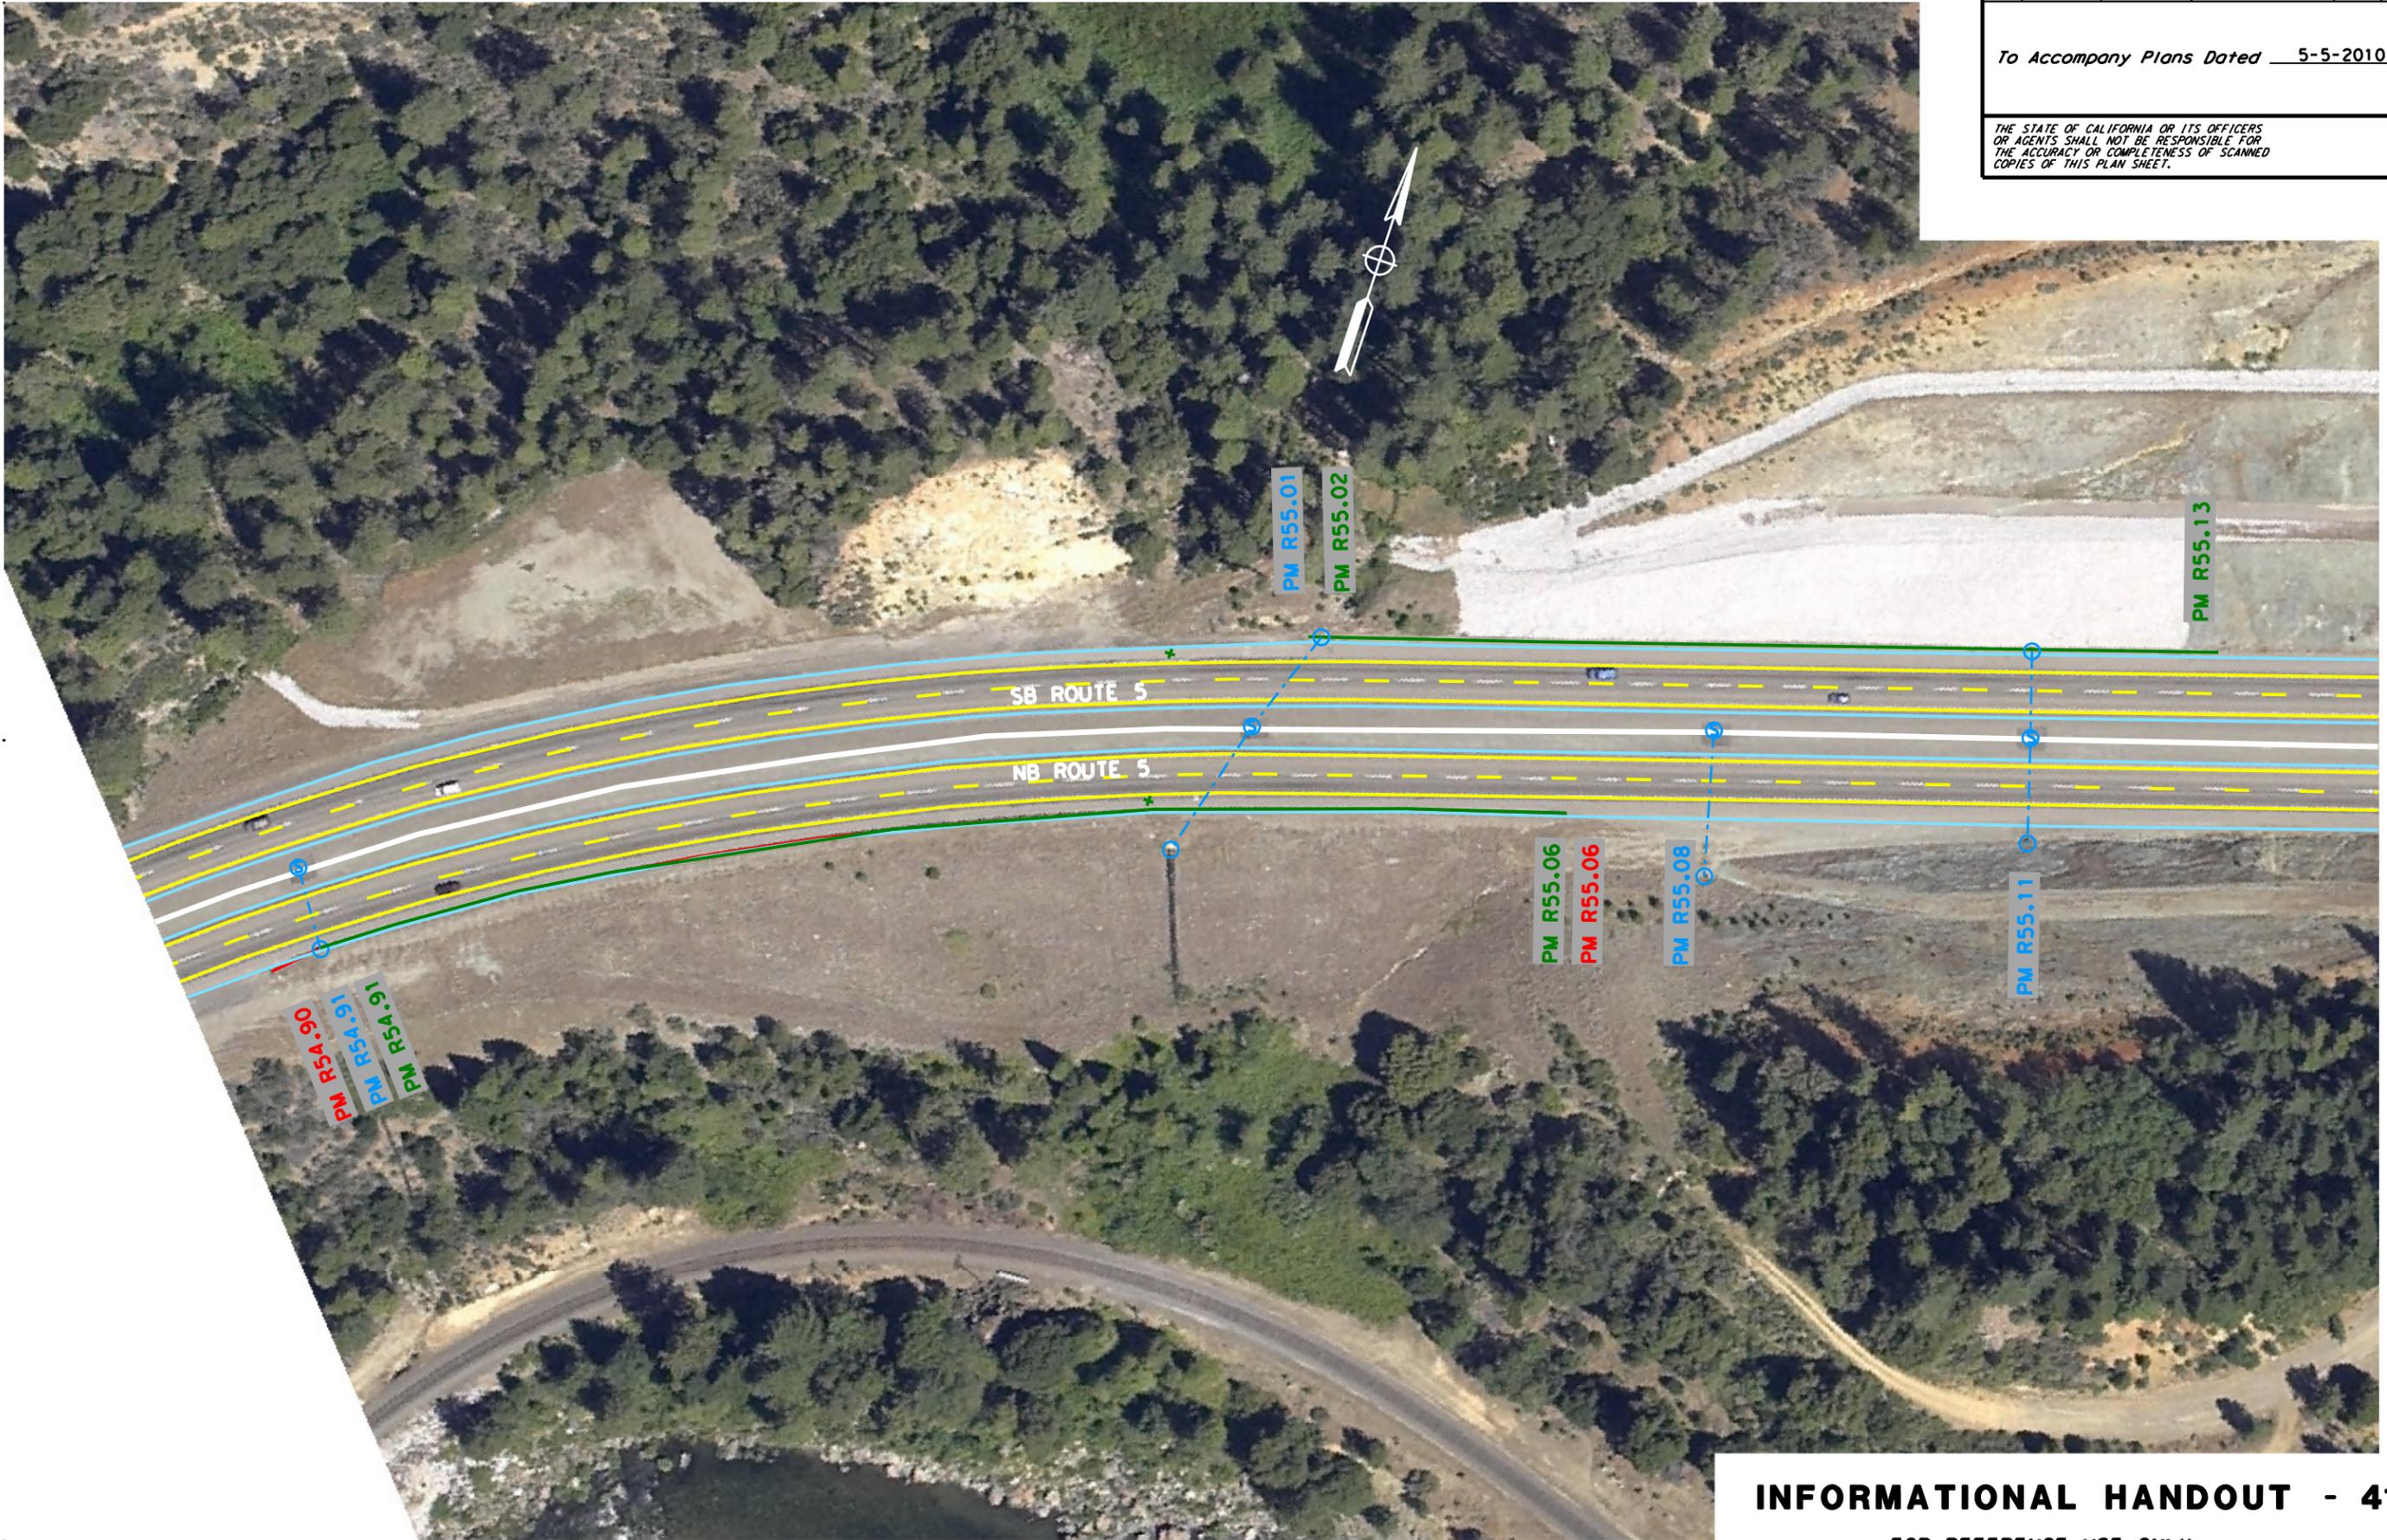

**INFORMATIONAL HANDOUT - 41**  
 FOR REFERENCE USE ONLY

Copyright 2003 California Department of Transportation



USERNAME => \$USER  
 DGN FILE => \$REQUEST

CU 03 247


EA 2C4501

LAST REVISION | DATE PLOTTED => \$DATE  
 04-26-10 | TIME PLOTTED => \$TIME

Dist	COUNTY	ROUTE	POST MILES TOTAL PROJECT	SHEET No.	TOTAL SHEETS
02	Sho	5	R44.0/58.0	42	52

To Accompany Plans Dated 5-5-2010

THE STATE OF CALIFORNIA OR ITS OFFICERS  
OR AGENTS SHALL NOT BE RESPONSIBLE FOR  
THE ACCURACY OR COMPLETENESS OF SCANNED  
COPIES OF THIS PLAN SHEET.

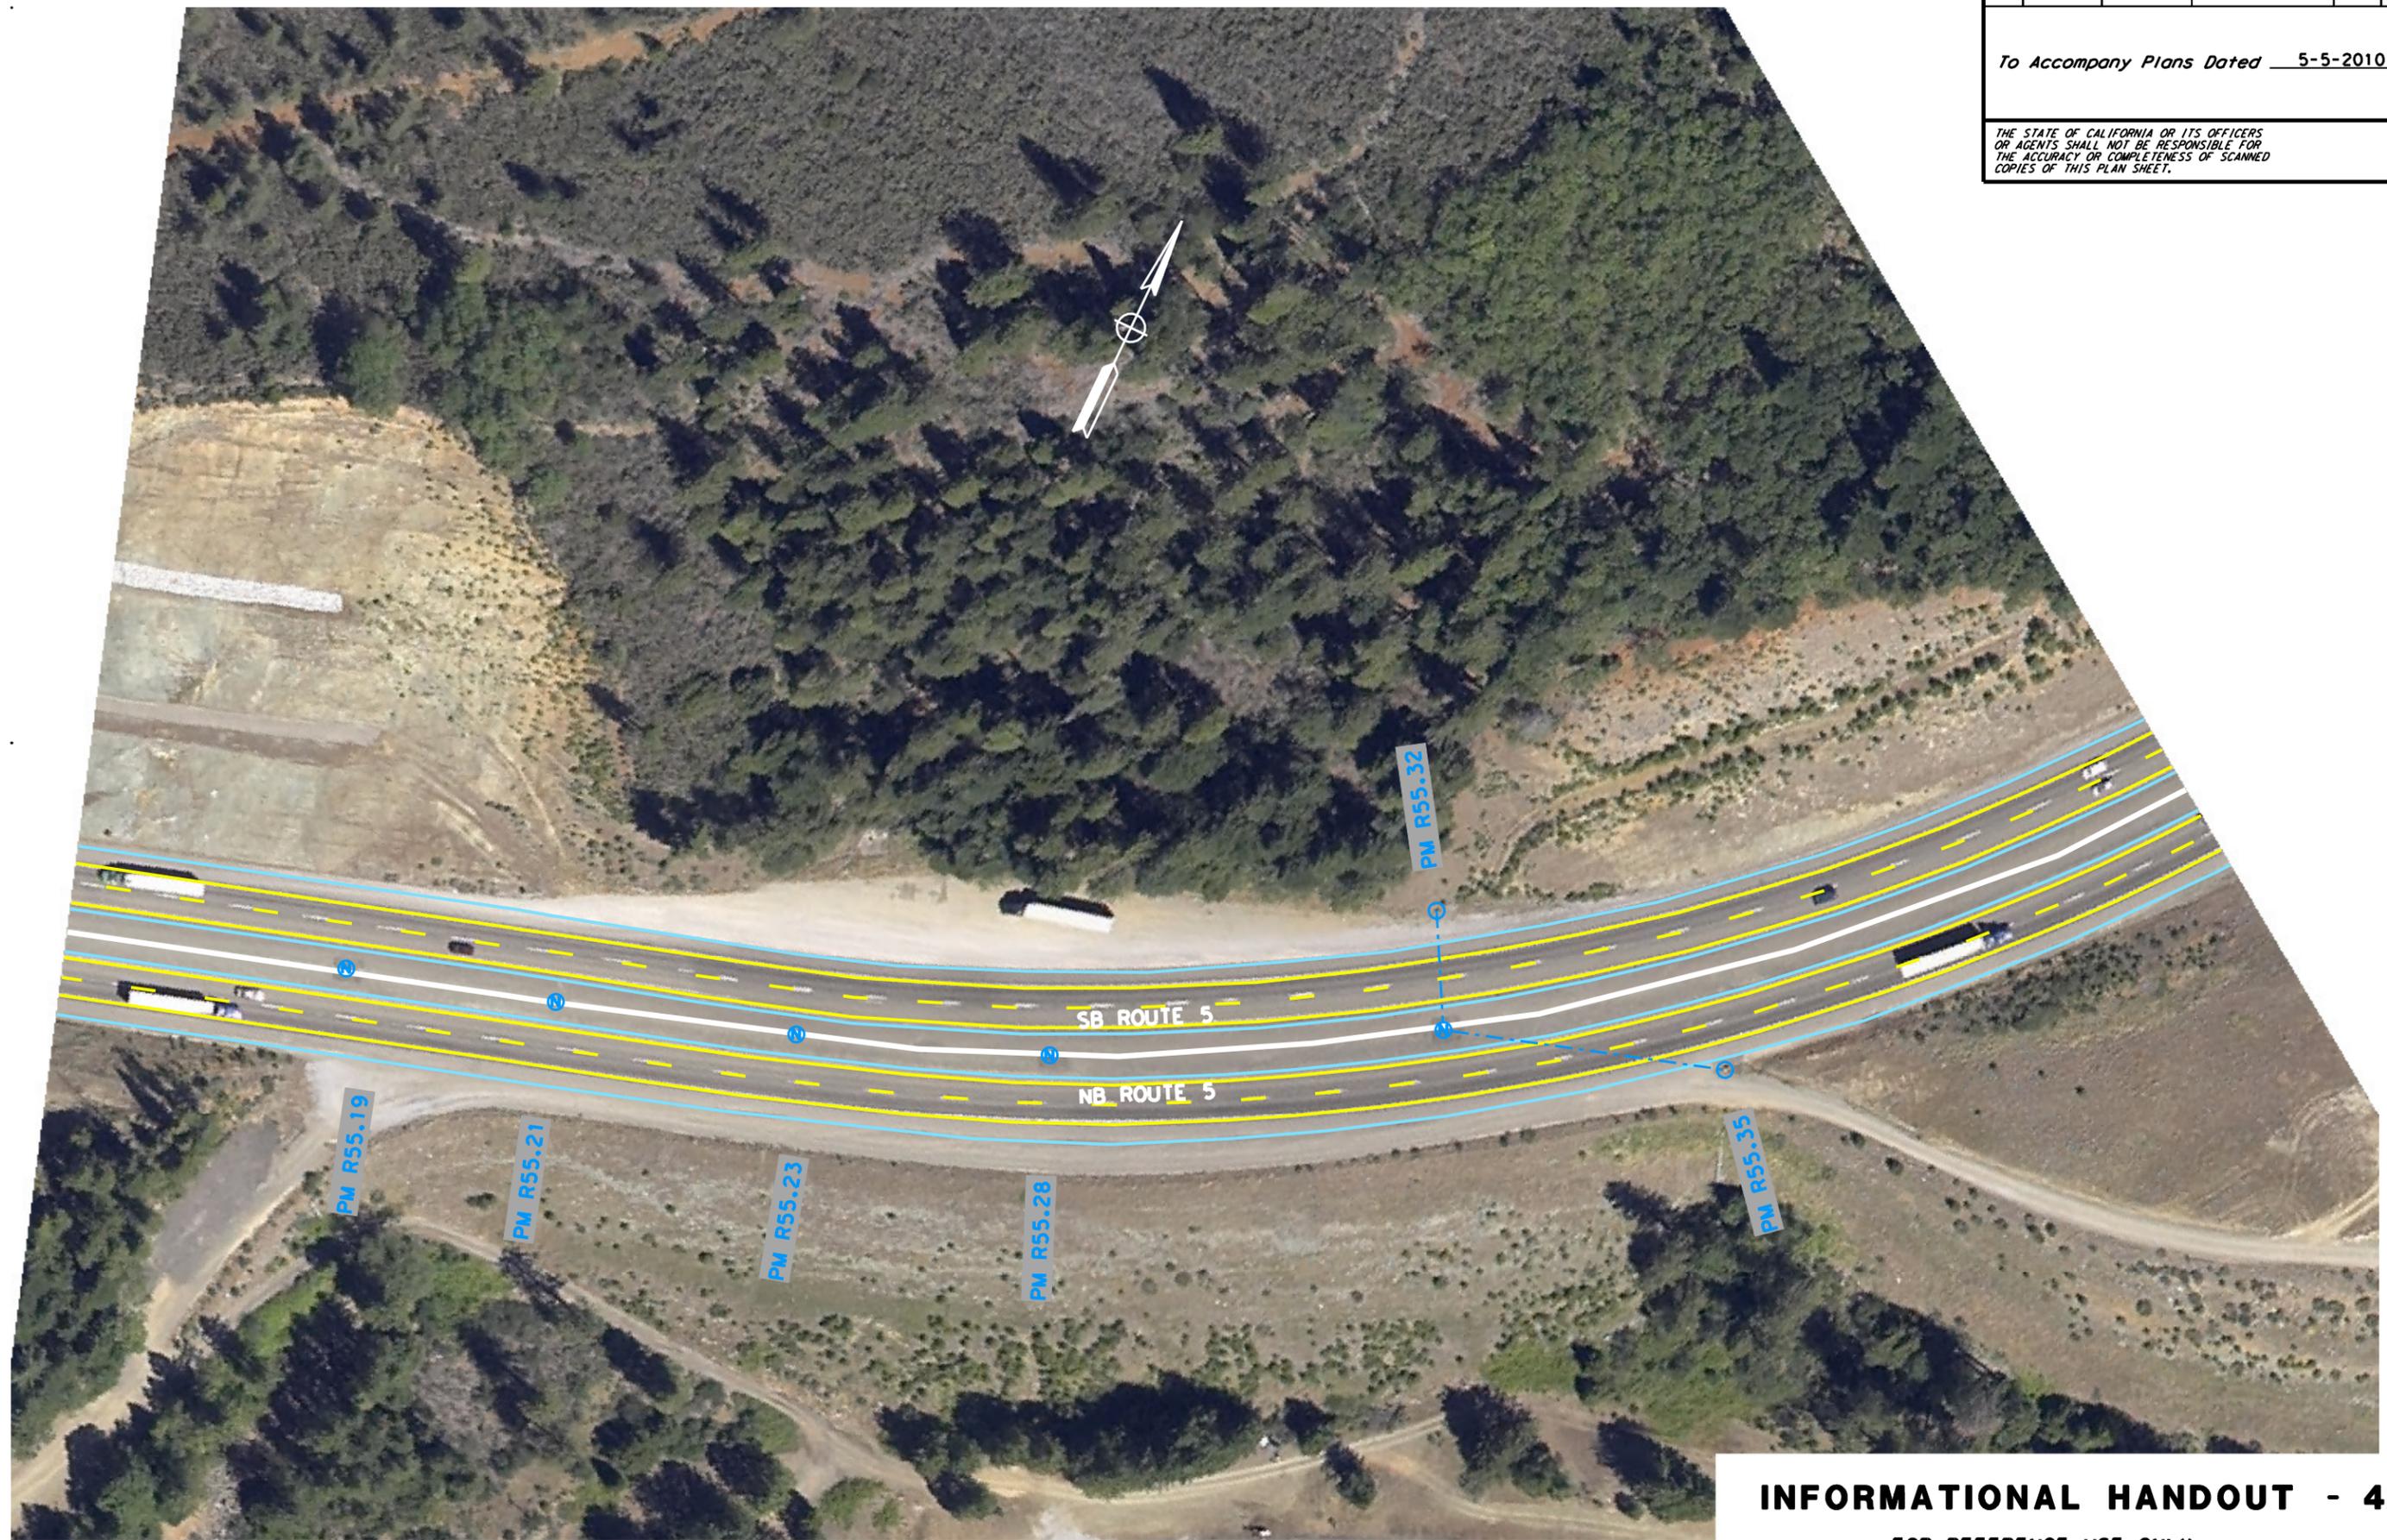

* \$FREQUENT	STATE OF CALIFORNIA - DEPARTMENT OF TRANSPORTATION	FUNCTIONAL SUPERVISOR	CALCULATED- DESIGNED BY	REVISOR	REVISOR
	<b>CDOT</b>	STEVEN P. TOPAL	CHECKED BY	G SEIBERT	G SEIBERT
	<b>DESIGN</b>			BYRON STANLEY	DATE REVISOR

**INFORMATIONAL HANDOUT - 42**  
FOR REFERENCE USE ONLY

Copyright 2003 California Department of Transportation



USERNAME => \$USER  
DGN FILE => \$REQUEST

CU 03 247

EA 2C4501


LAST REVISION: DATE PLOTTED => \$DATE  
04-26-10 TIME PLOTTED => \$TIME  
AERIAL PHOTOS MAY NOT BE CURRENT FOR ALL FEATURES

FUNCTIONAL SUPERVISOR	REVISOR
STEVEN P. TOPAL	G SEIBERT
CHECKED BY	DATE REVISOR
	BYRON STANLEY

DIST	COUNTY	ROUTE	POST MILES TOTAL PROJECT	SHEET No.	TOTAL SHEETS
02	Sho	5	R44.0/58.0	43	52

To Accompany Plans Dated 5-5-2010

THE STATE OF CALIFORNIA OR ITS OFFICERS OR AGENTS SHALL NOT BE RESPONSIBLE FOR THE ACCURACY OR COMPLETENESS OF SCANNED COPIES OF THIS PLAN SHEET.

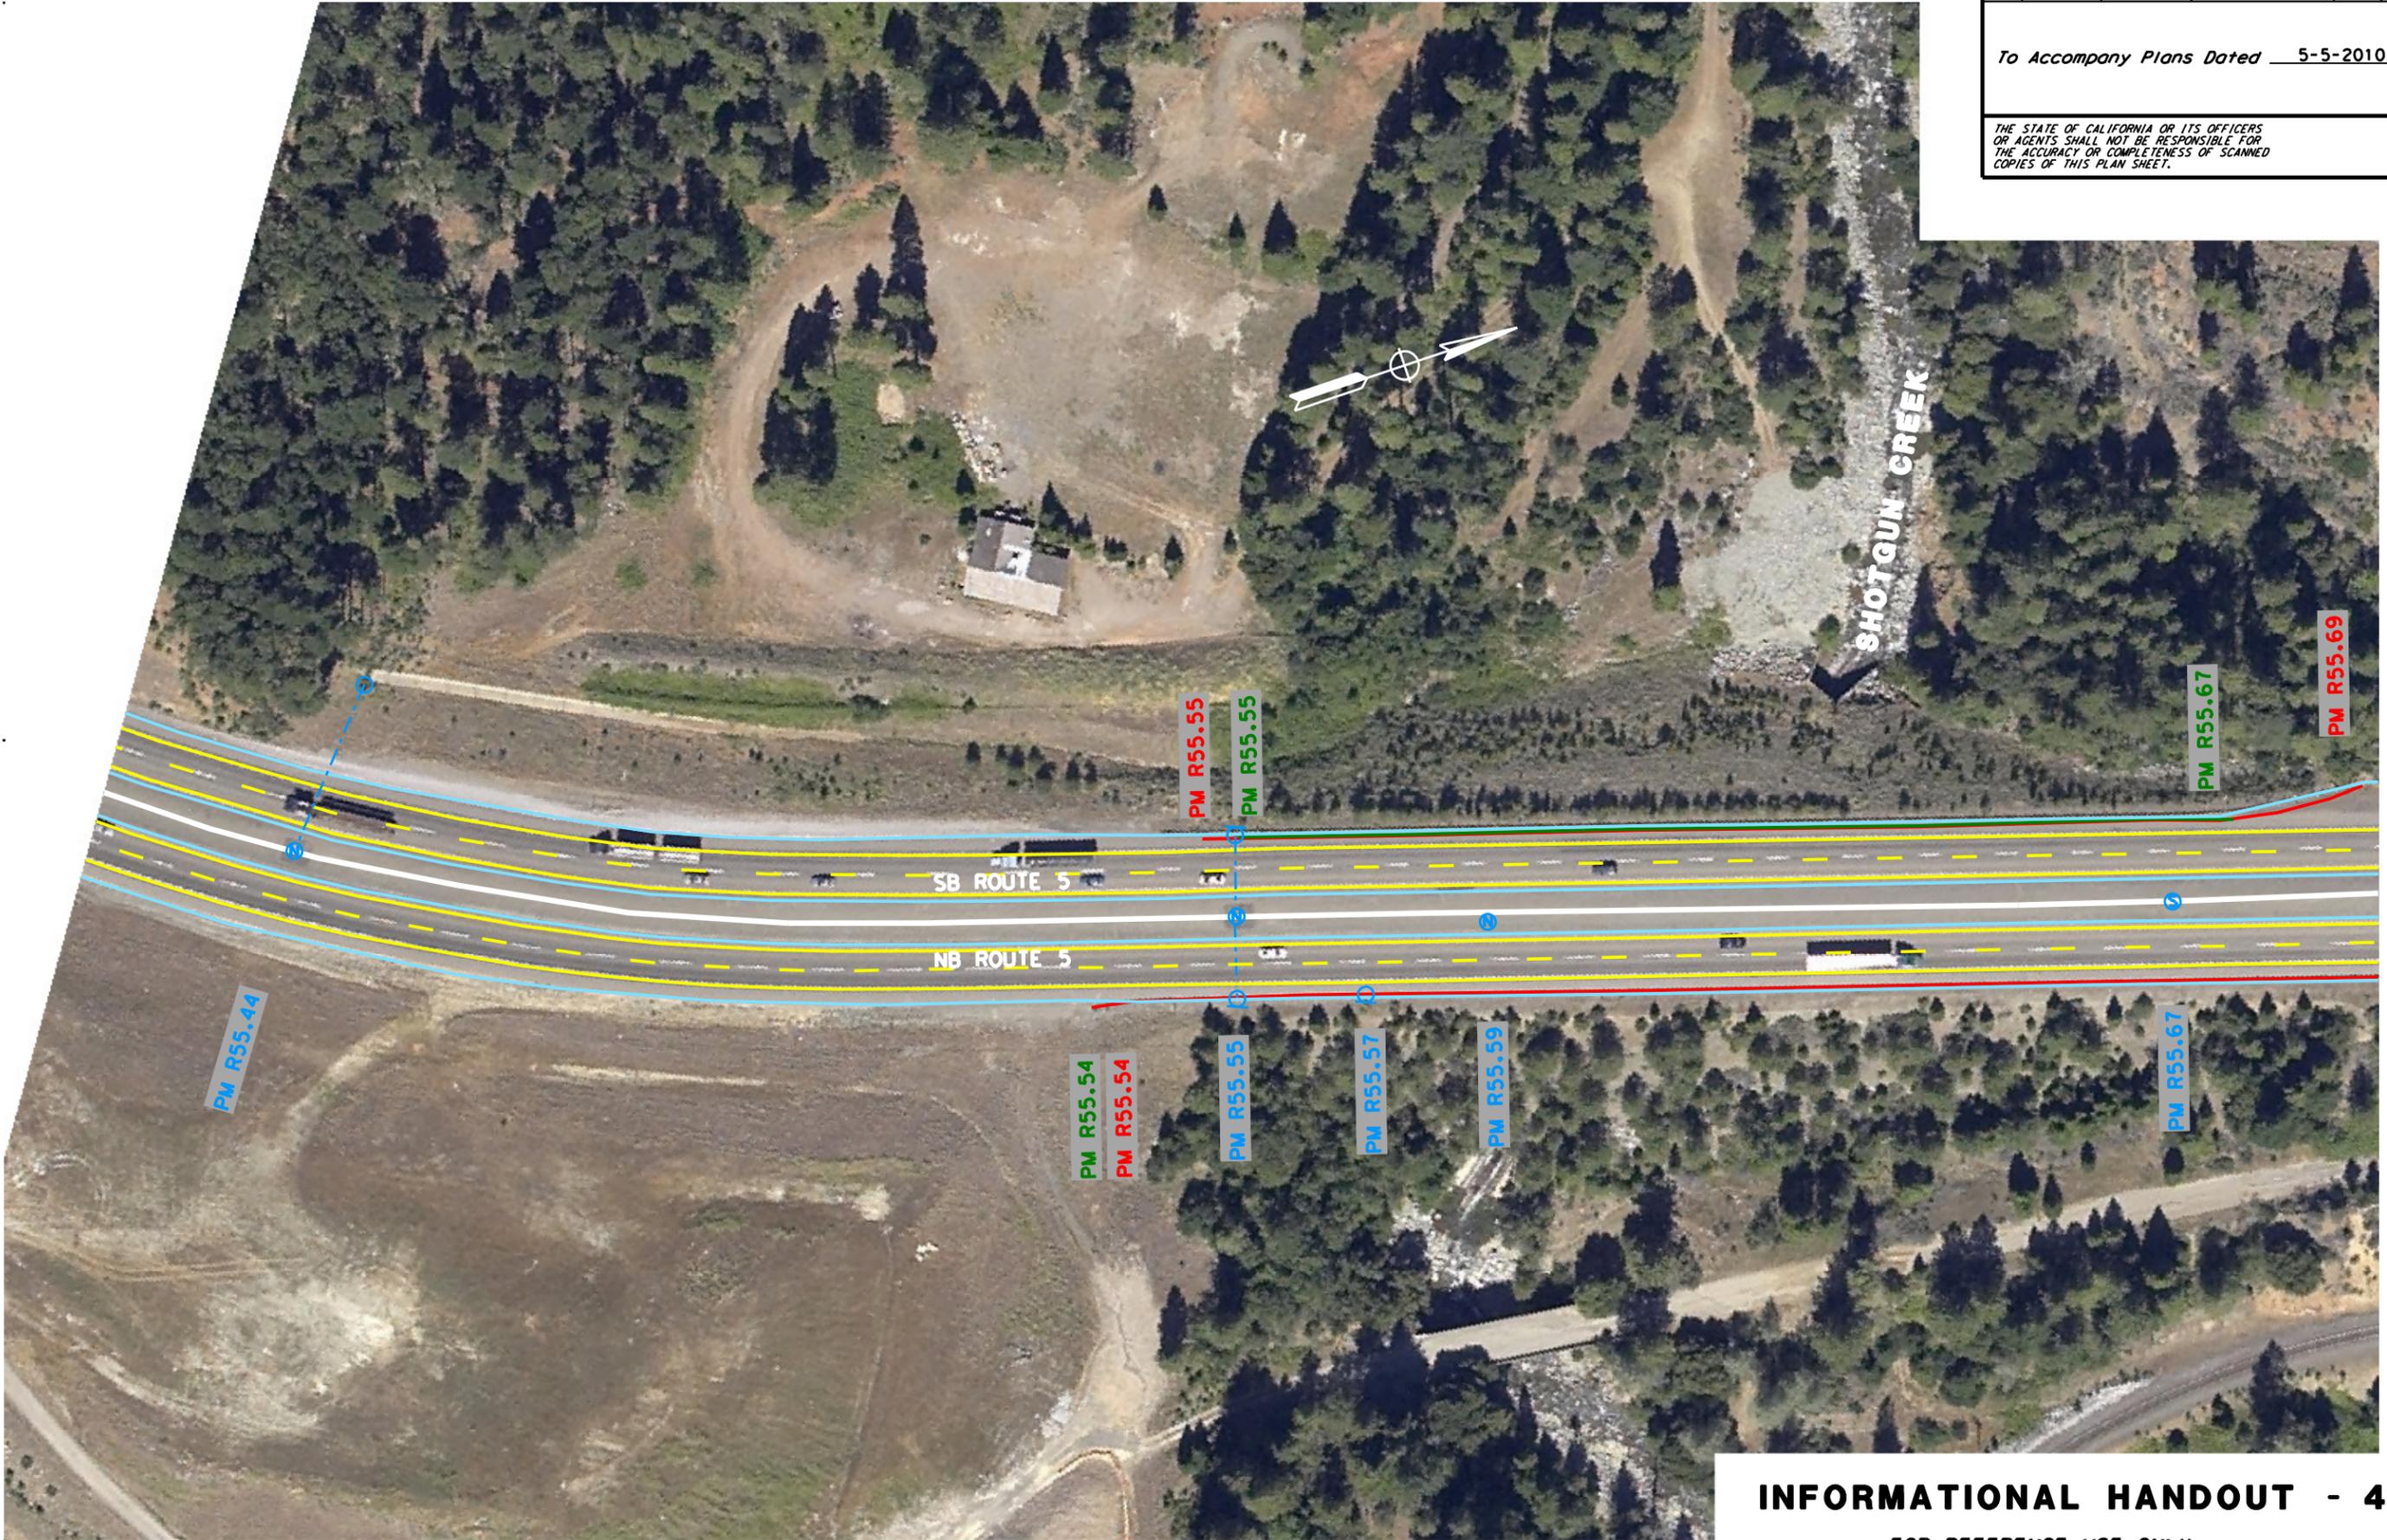

**INFORMATIONAL HANDOUT - 43**  
 FOR REFERENCE USE ONLY

Copyright 2003 California Department of Transportation



USERNAME => \$USER  
 DGN FILE => \$REQUEST


CU 03 247

EA 2C4501

Dist	COUNTY	ROUTE	POST MILES TOTAL PROJECT	SHEET No.	TOTAL SHEETS
02	Sho	5	R44.0/58.0	44	52

To Accompany Plans Dated 5-5-2010

THE STATE OF CALIFORNIA OR ITS OFFICERS OR AGENTS SHALL NOT BE RESPONSIBLE FOR THE ACCURACY OR COMPLETENESS OF SCANNED COPIES OF THIS PLAN SHEET.

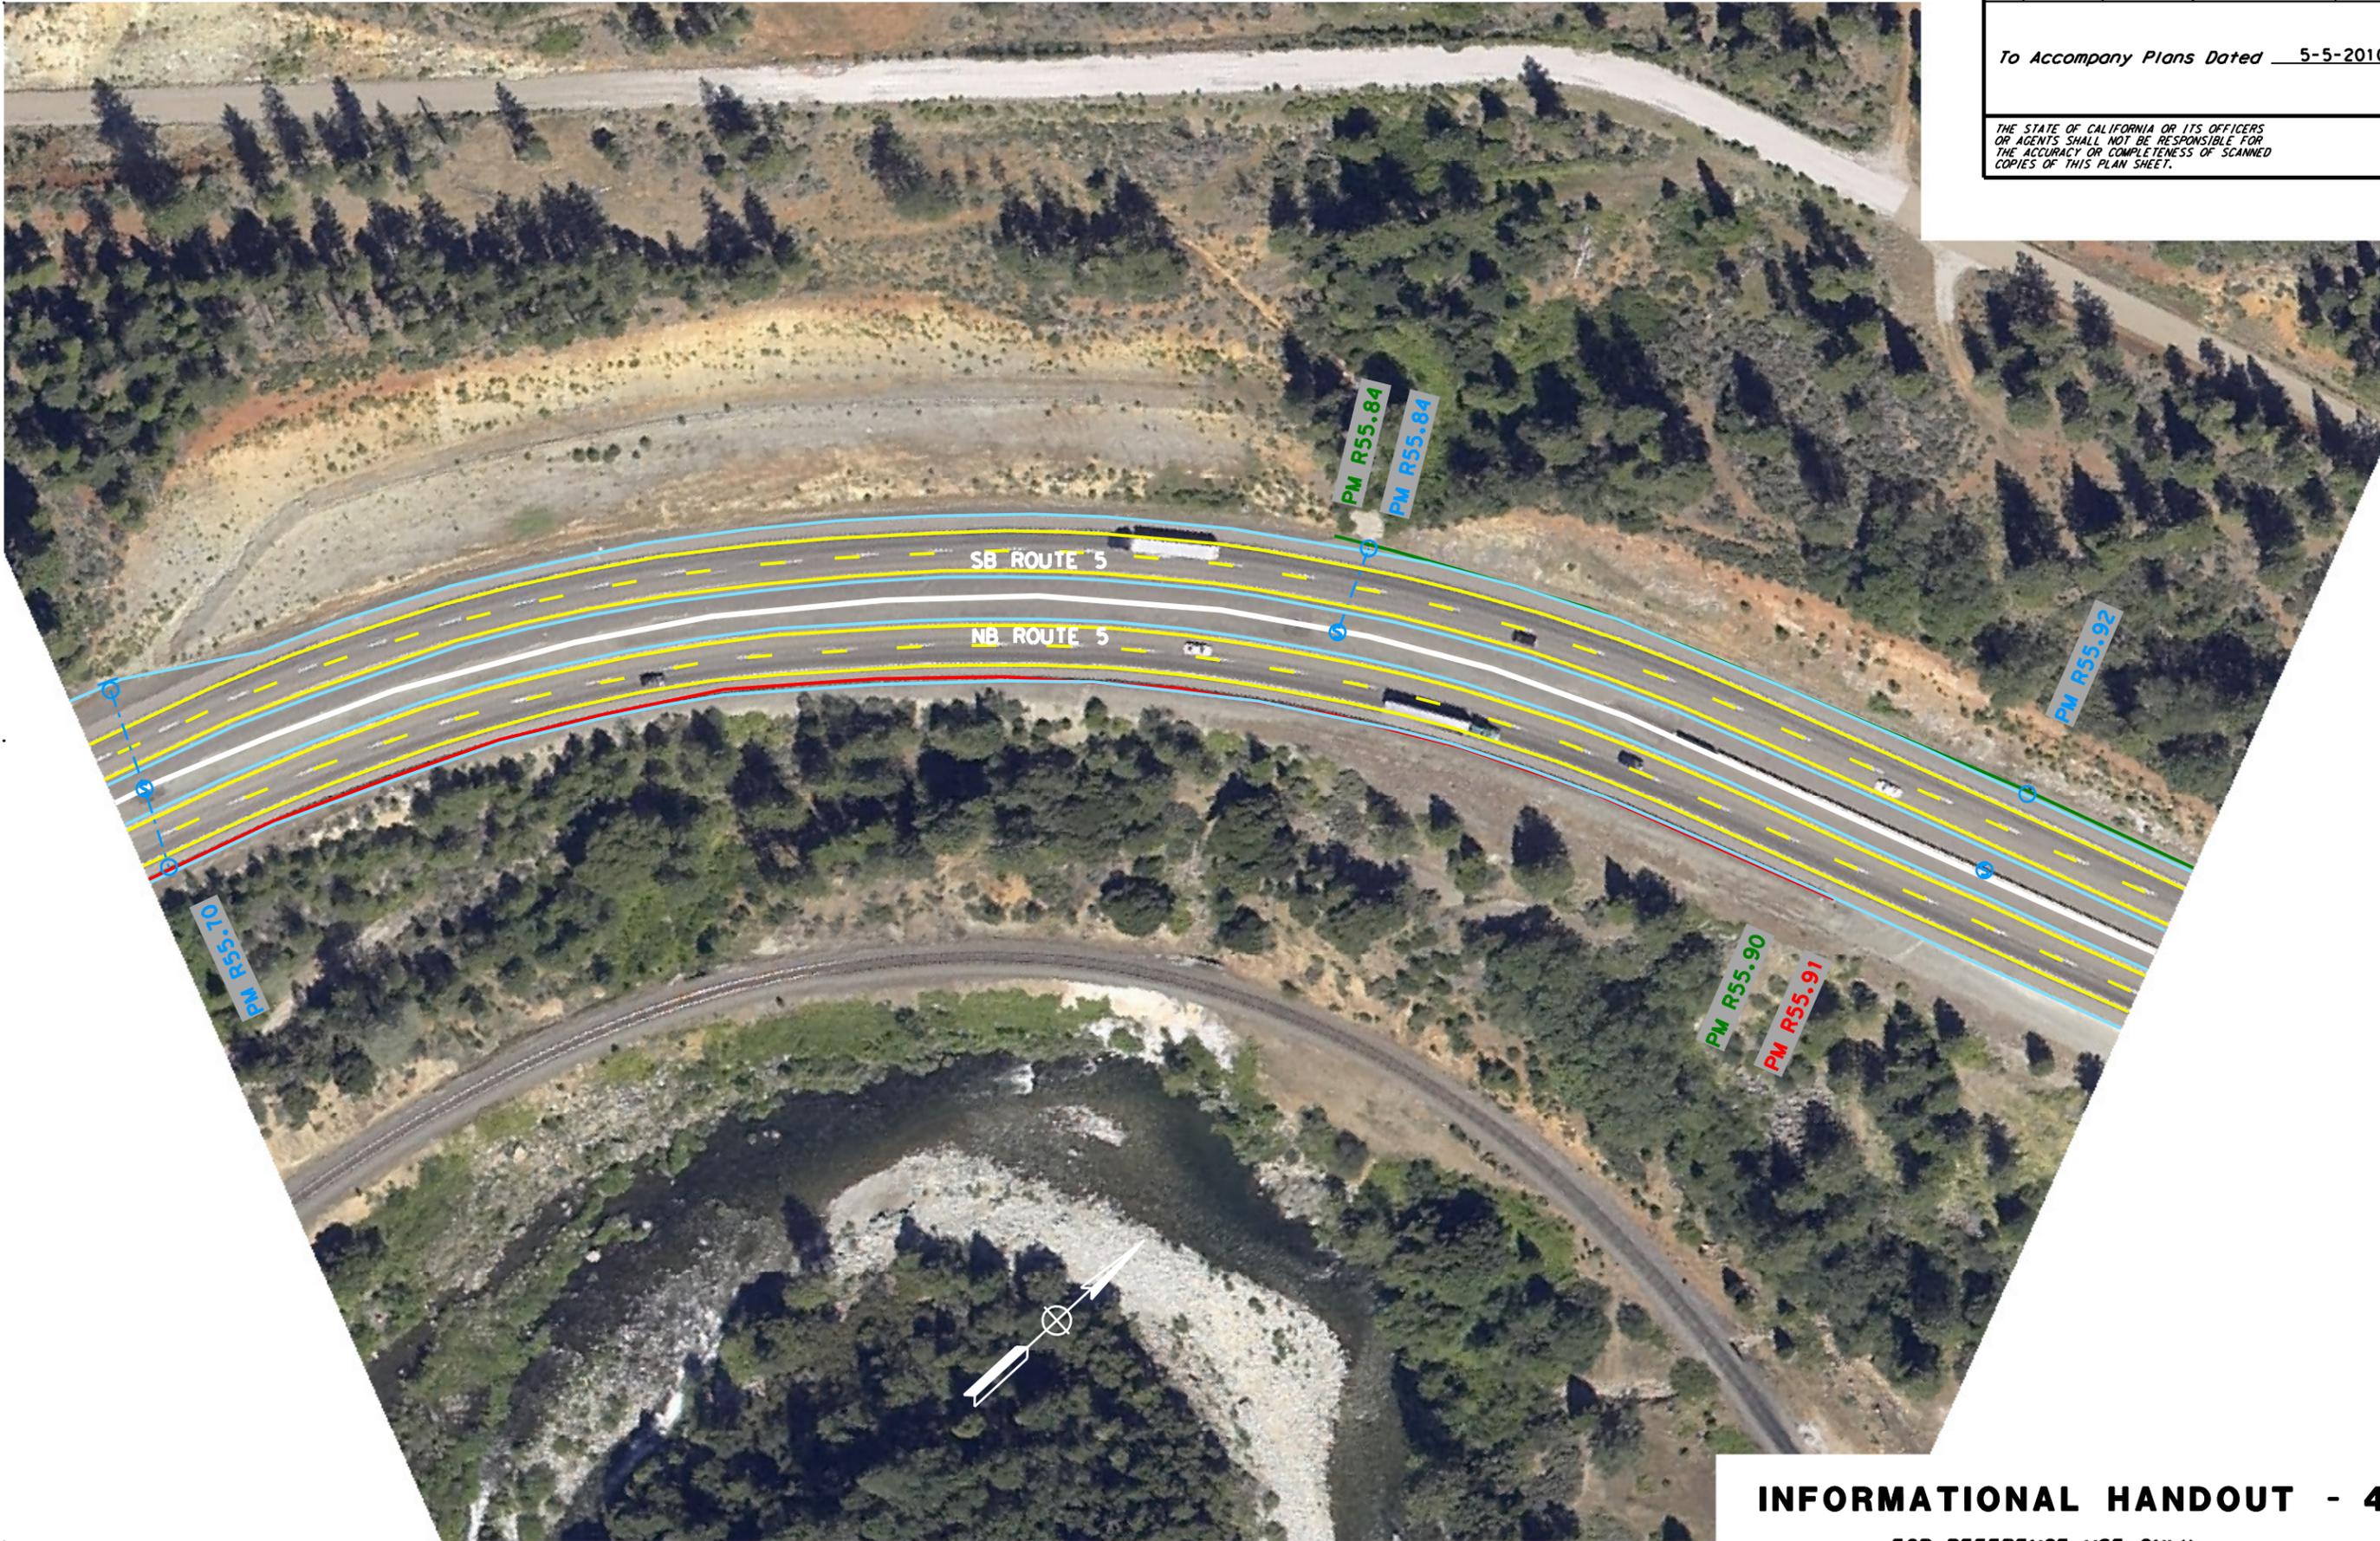

**INFORMATIONAL HANDOUT - 44**  
 FOR REFERENCE USE ONLY

Copyright 2003 California Department of Transportation



USERNAME => USER  
 DGN FILE => \$REQUEST

CU 03 247

EA 2C4501


LAST REVISION | DATE PLOTTED => \$DATE  
 04-26-10 | TIME PLOTTED => \$TIME  
 AERIAL PHOTOS MAY NOT BE CURRENT FOR ALL FEATURES

FUNCTIONAL SUPERVISOR	REVISOR
STEVEN P. TOPAL	G SEIBERT
CHECKED BY	DATE
	REVISED BY
	BYRON STANLEY
	DATE
	REVISED BY
	DATE

DIST	COUNTY	ROUTE	POST MILES TOTAL PROJECT	SHEET No.	TOTAL SHEETS
02	Sho	5	R44.0/58.0	45	52

To Accompany Plans Dated 5-5-2010

THE STATE OF CALIFORNIA OR ITS OFFICERS OR AGENTS SHALL NOT BE RESPONSIBLE FOR THE ACCURACY OR COMPLETENESS OF SCANNED COPIES OF THIS PLAN SHEET.

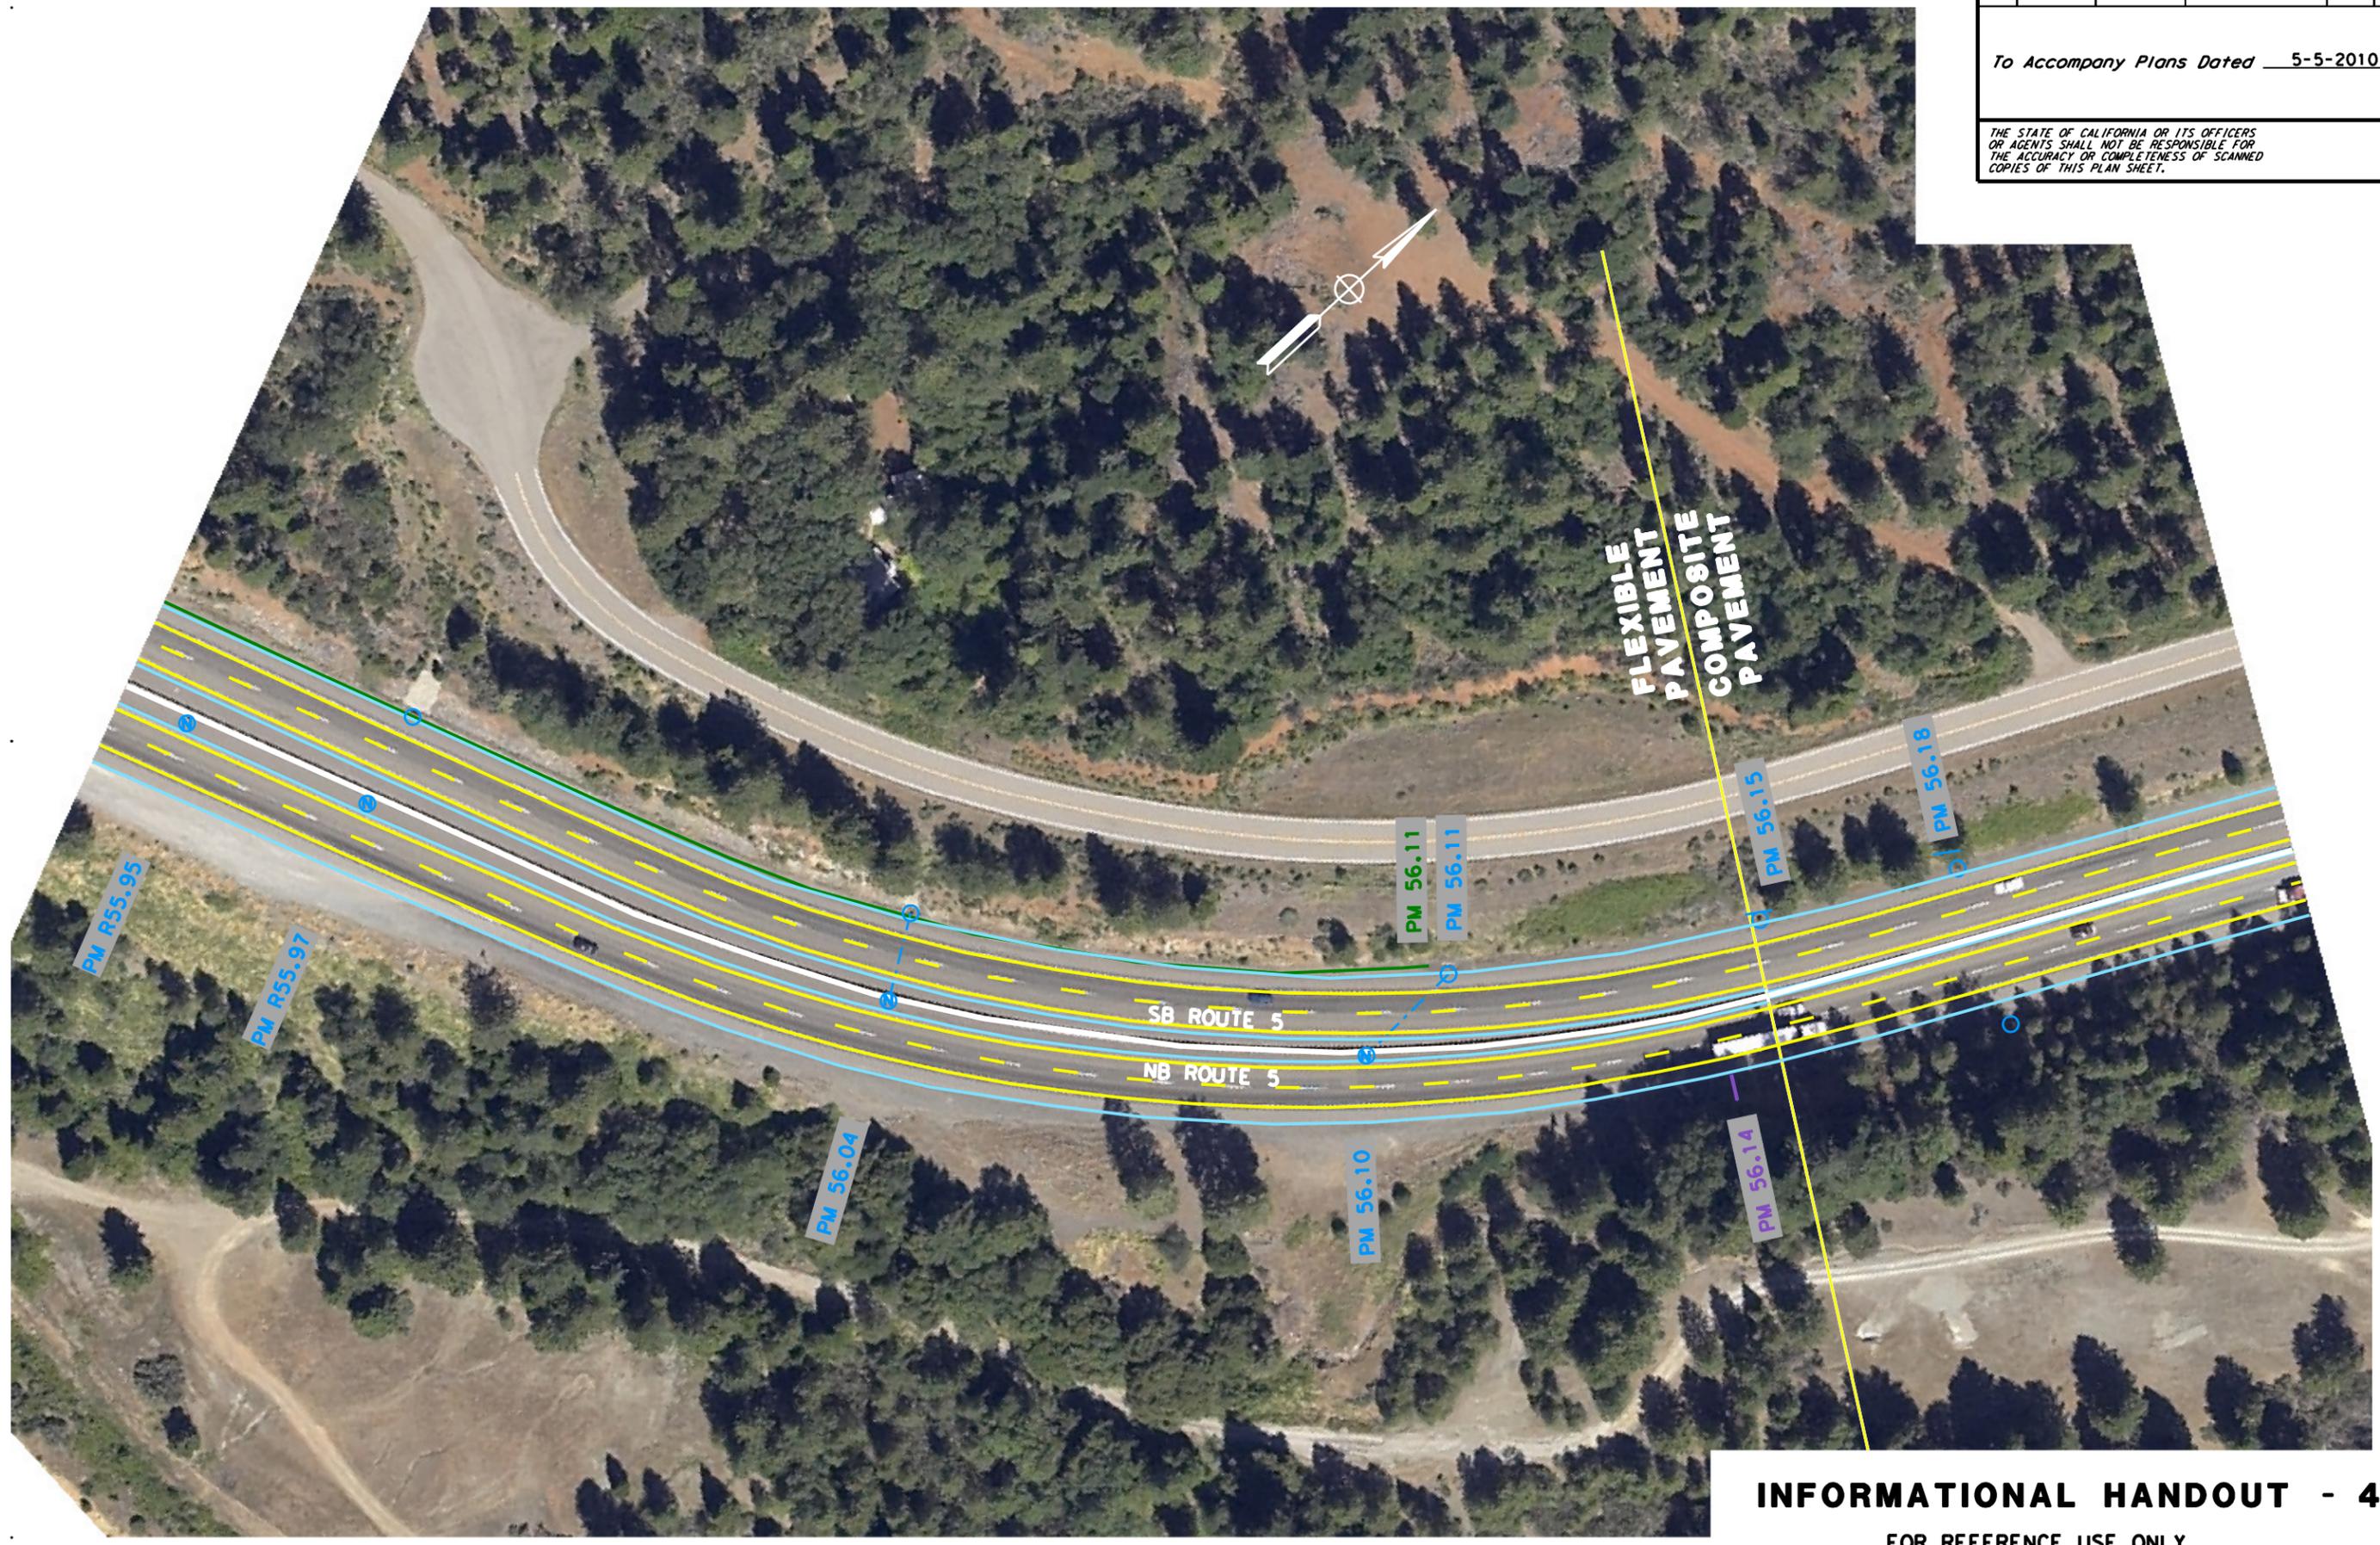

**INFORMATIONAL HANDOUT - 45**  
 FOR REFERENCE USE ONLY

Copyright 2003 California Department of Transportation



USERNAME => \$USER  
 DGN FILE => \$REQUEST

CU 03 247

EA 2C4501

AERIAL PHOTOS MAY NOT BE CURRENT FOR ALL FEATURES


LAST REVISION | DATE PLOTTED => \$DATE  
 04-26-10 | TIME PLOTTED => \$TIME

STATE OF CALIFORNIA - DEPARTMENT OF TRANSPORTATION  
**Caltrans**  
 DESIGN  
 FUNCTIONAL SUPERVISOR: STEVEN P. TOPAL  
 CALCULATED/DESIGNED BY: G SEIBERT  
 CHECKED BY: BYRON STANLEY  
 REVISED BY: DATE REVISED:

DIST	COUNTY	ROUTE	POST MILES TOTAL PROJECT	SHEET No.	TOTAL SHEETS
02	Sho	5	R44.0/58.0	46	52

To Accompany Plans Dated 5-5-2010

THE STATE OF CALIFORNIA OR ITS OFFICERS OR AGENTS SHALL NOT BE RESPONSIBLE FOR THE ACCURACY OR COMPLETENESS OF SCANNED COPIES OF THIS PLAN SHEET.

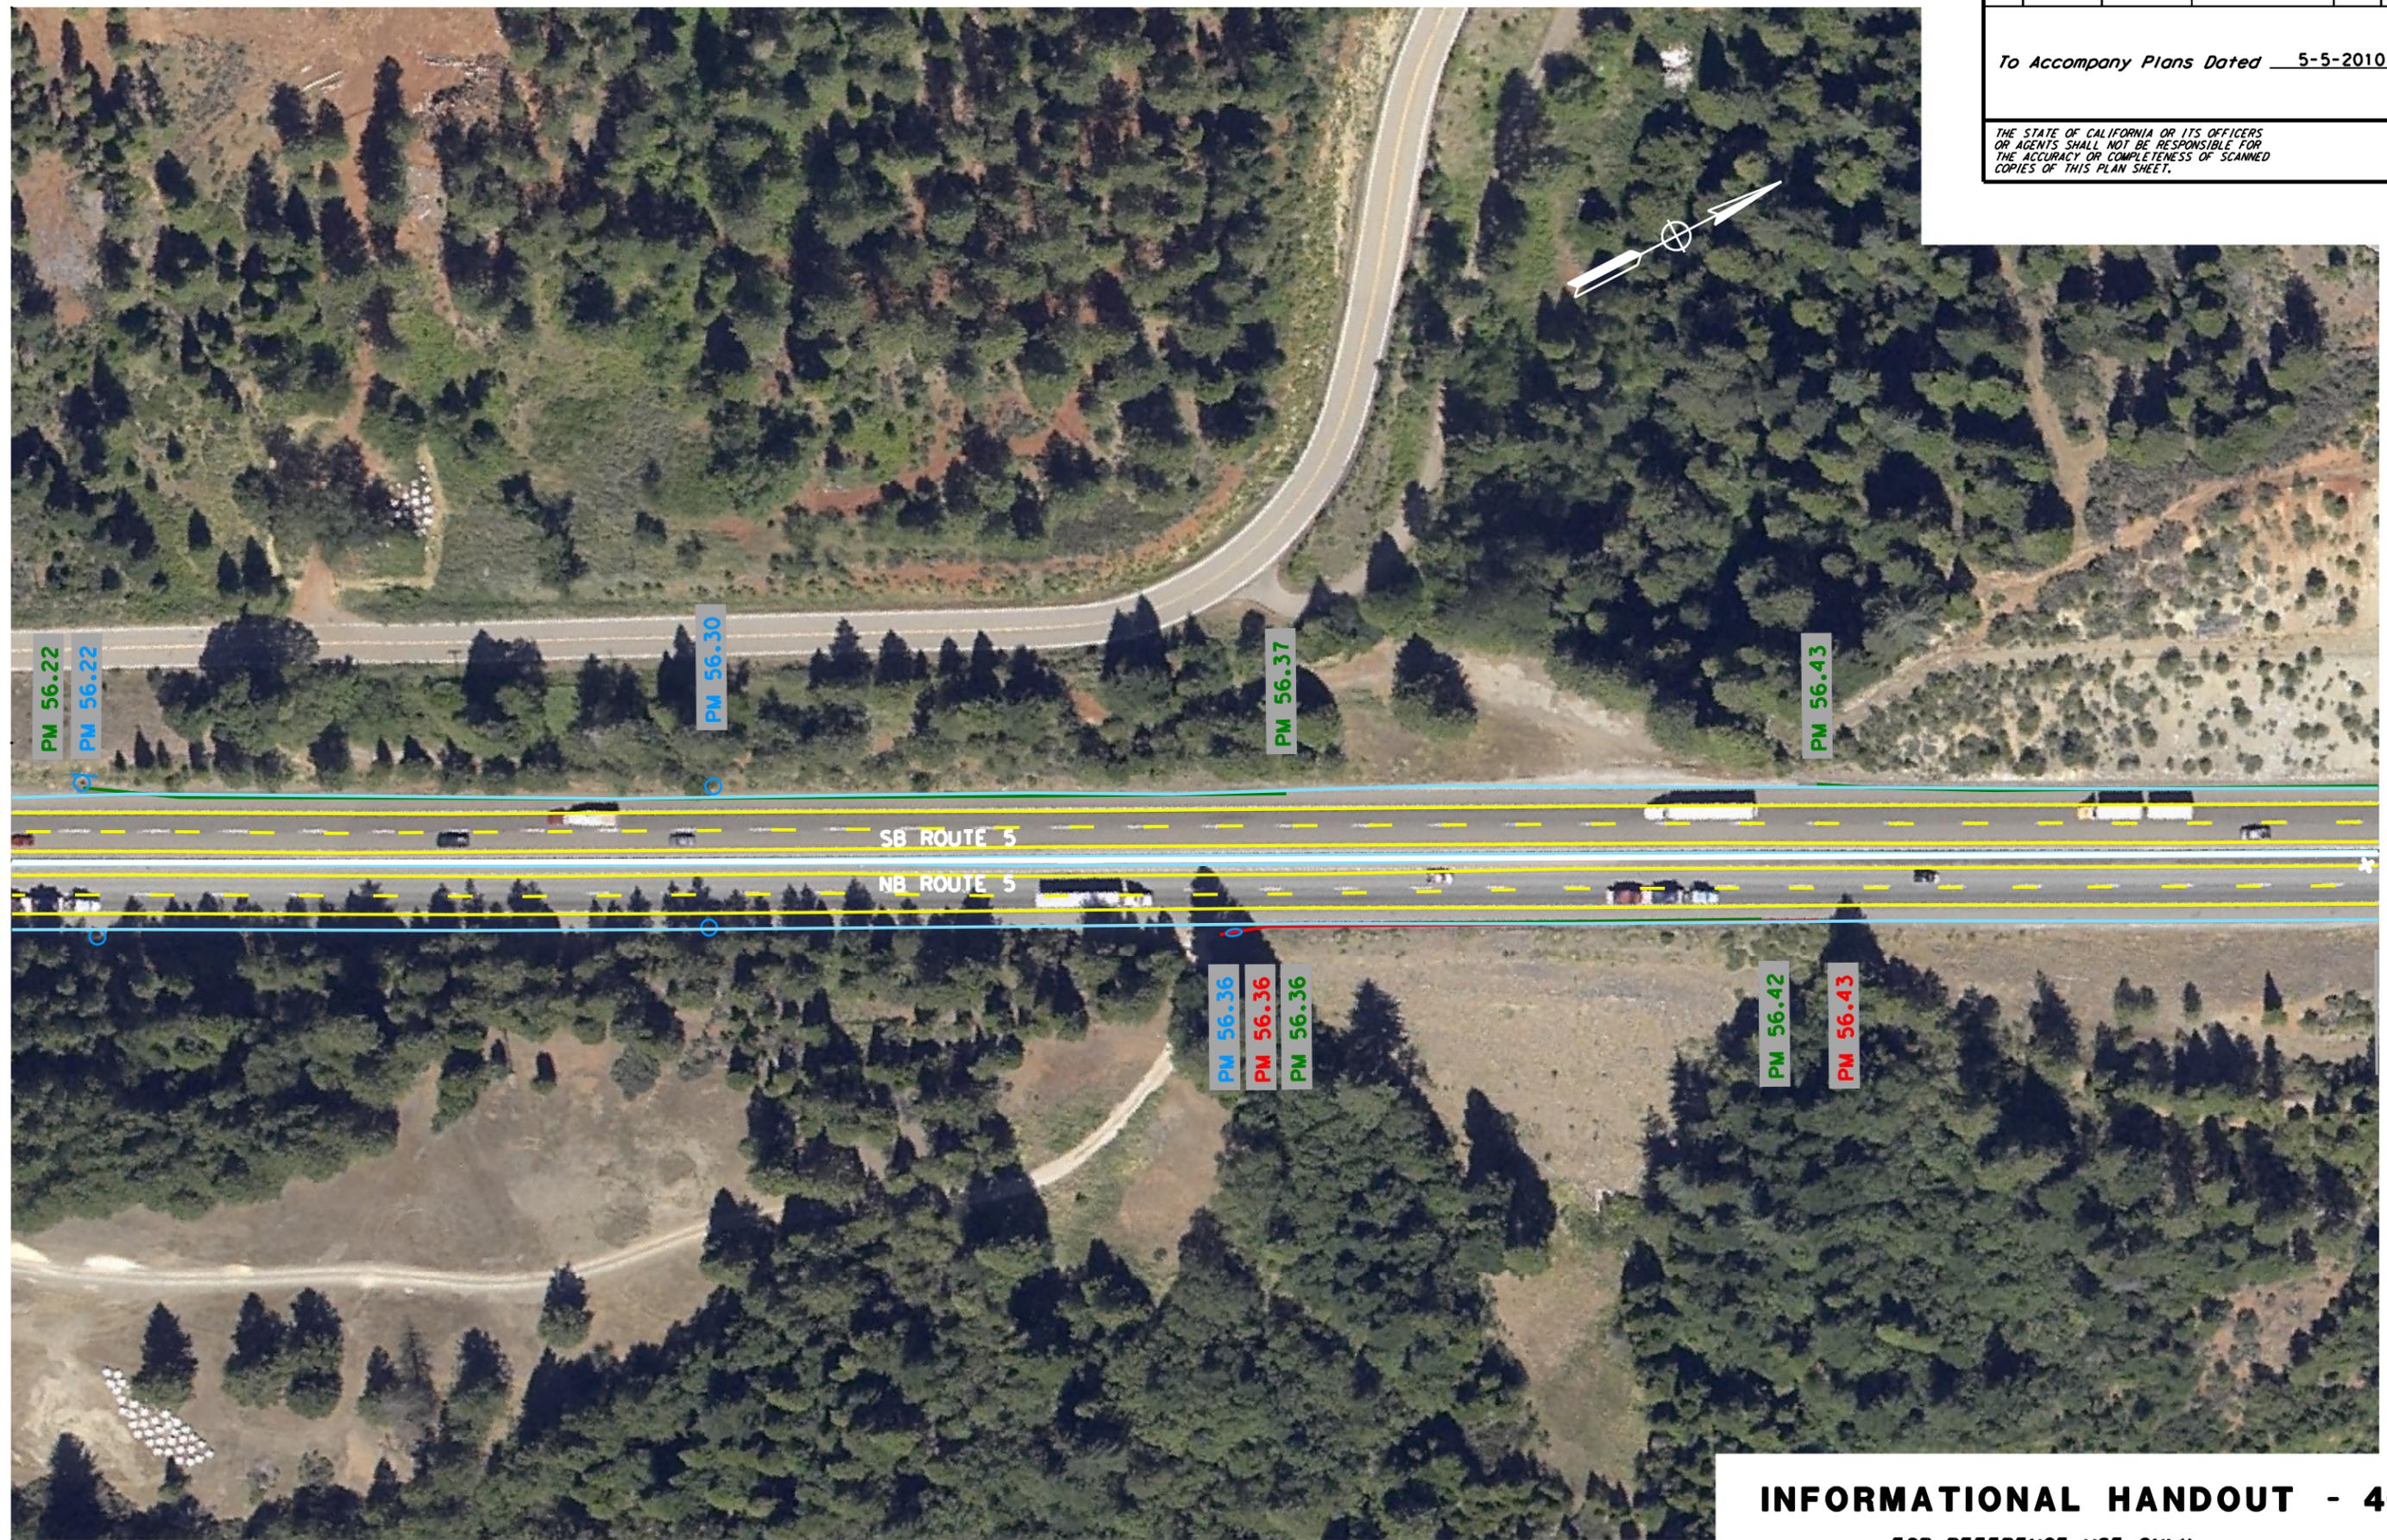

**INFORMATIONAL HANDOUT - 46**  
FOR REFERENCE USE ONLY

Copyright 2003 California Department of Transportation



USERNAME => \$USER  
DGN FILE => \$REQUEST


CU 03 247

EA 2C4501

AERIAL PHOTOS MAY NOT BE CURRENT FOR ALL FEATURES  
 LAST REVISION: 04-26-10  
 DATE PLOTTED => \$DATE  
 TIME PLOTTED => \$TIME

FUNCTIONAL SUPERVISOR	DESIGNED BY	REVISOR
STEVEN P. TOPAL	G SEIBERT	BYRON STANLEY
CHECKED BY	DATE	REVISOR

DIST	COUNTY	ROUTE	POST MILES TOTAL PROJECT	SHEET No.	TOTAL SHEETS
02	Sho	5	R44.0/58.0	47	52
To Accompany Plans Dated <u>5-5-2010</u>					
THE STATE OF CALIFORNIA OR ITS OFFICERS OR AGENTS SHALL NOT BE RESPONSIBLE FOR THE ACCURACY OR COMPLETENESS OF SCANNED COPIES OF THIS PLAN SHEET.					

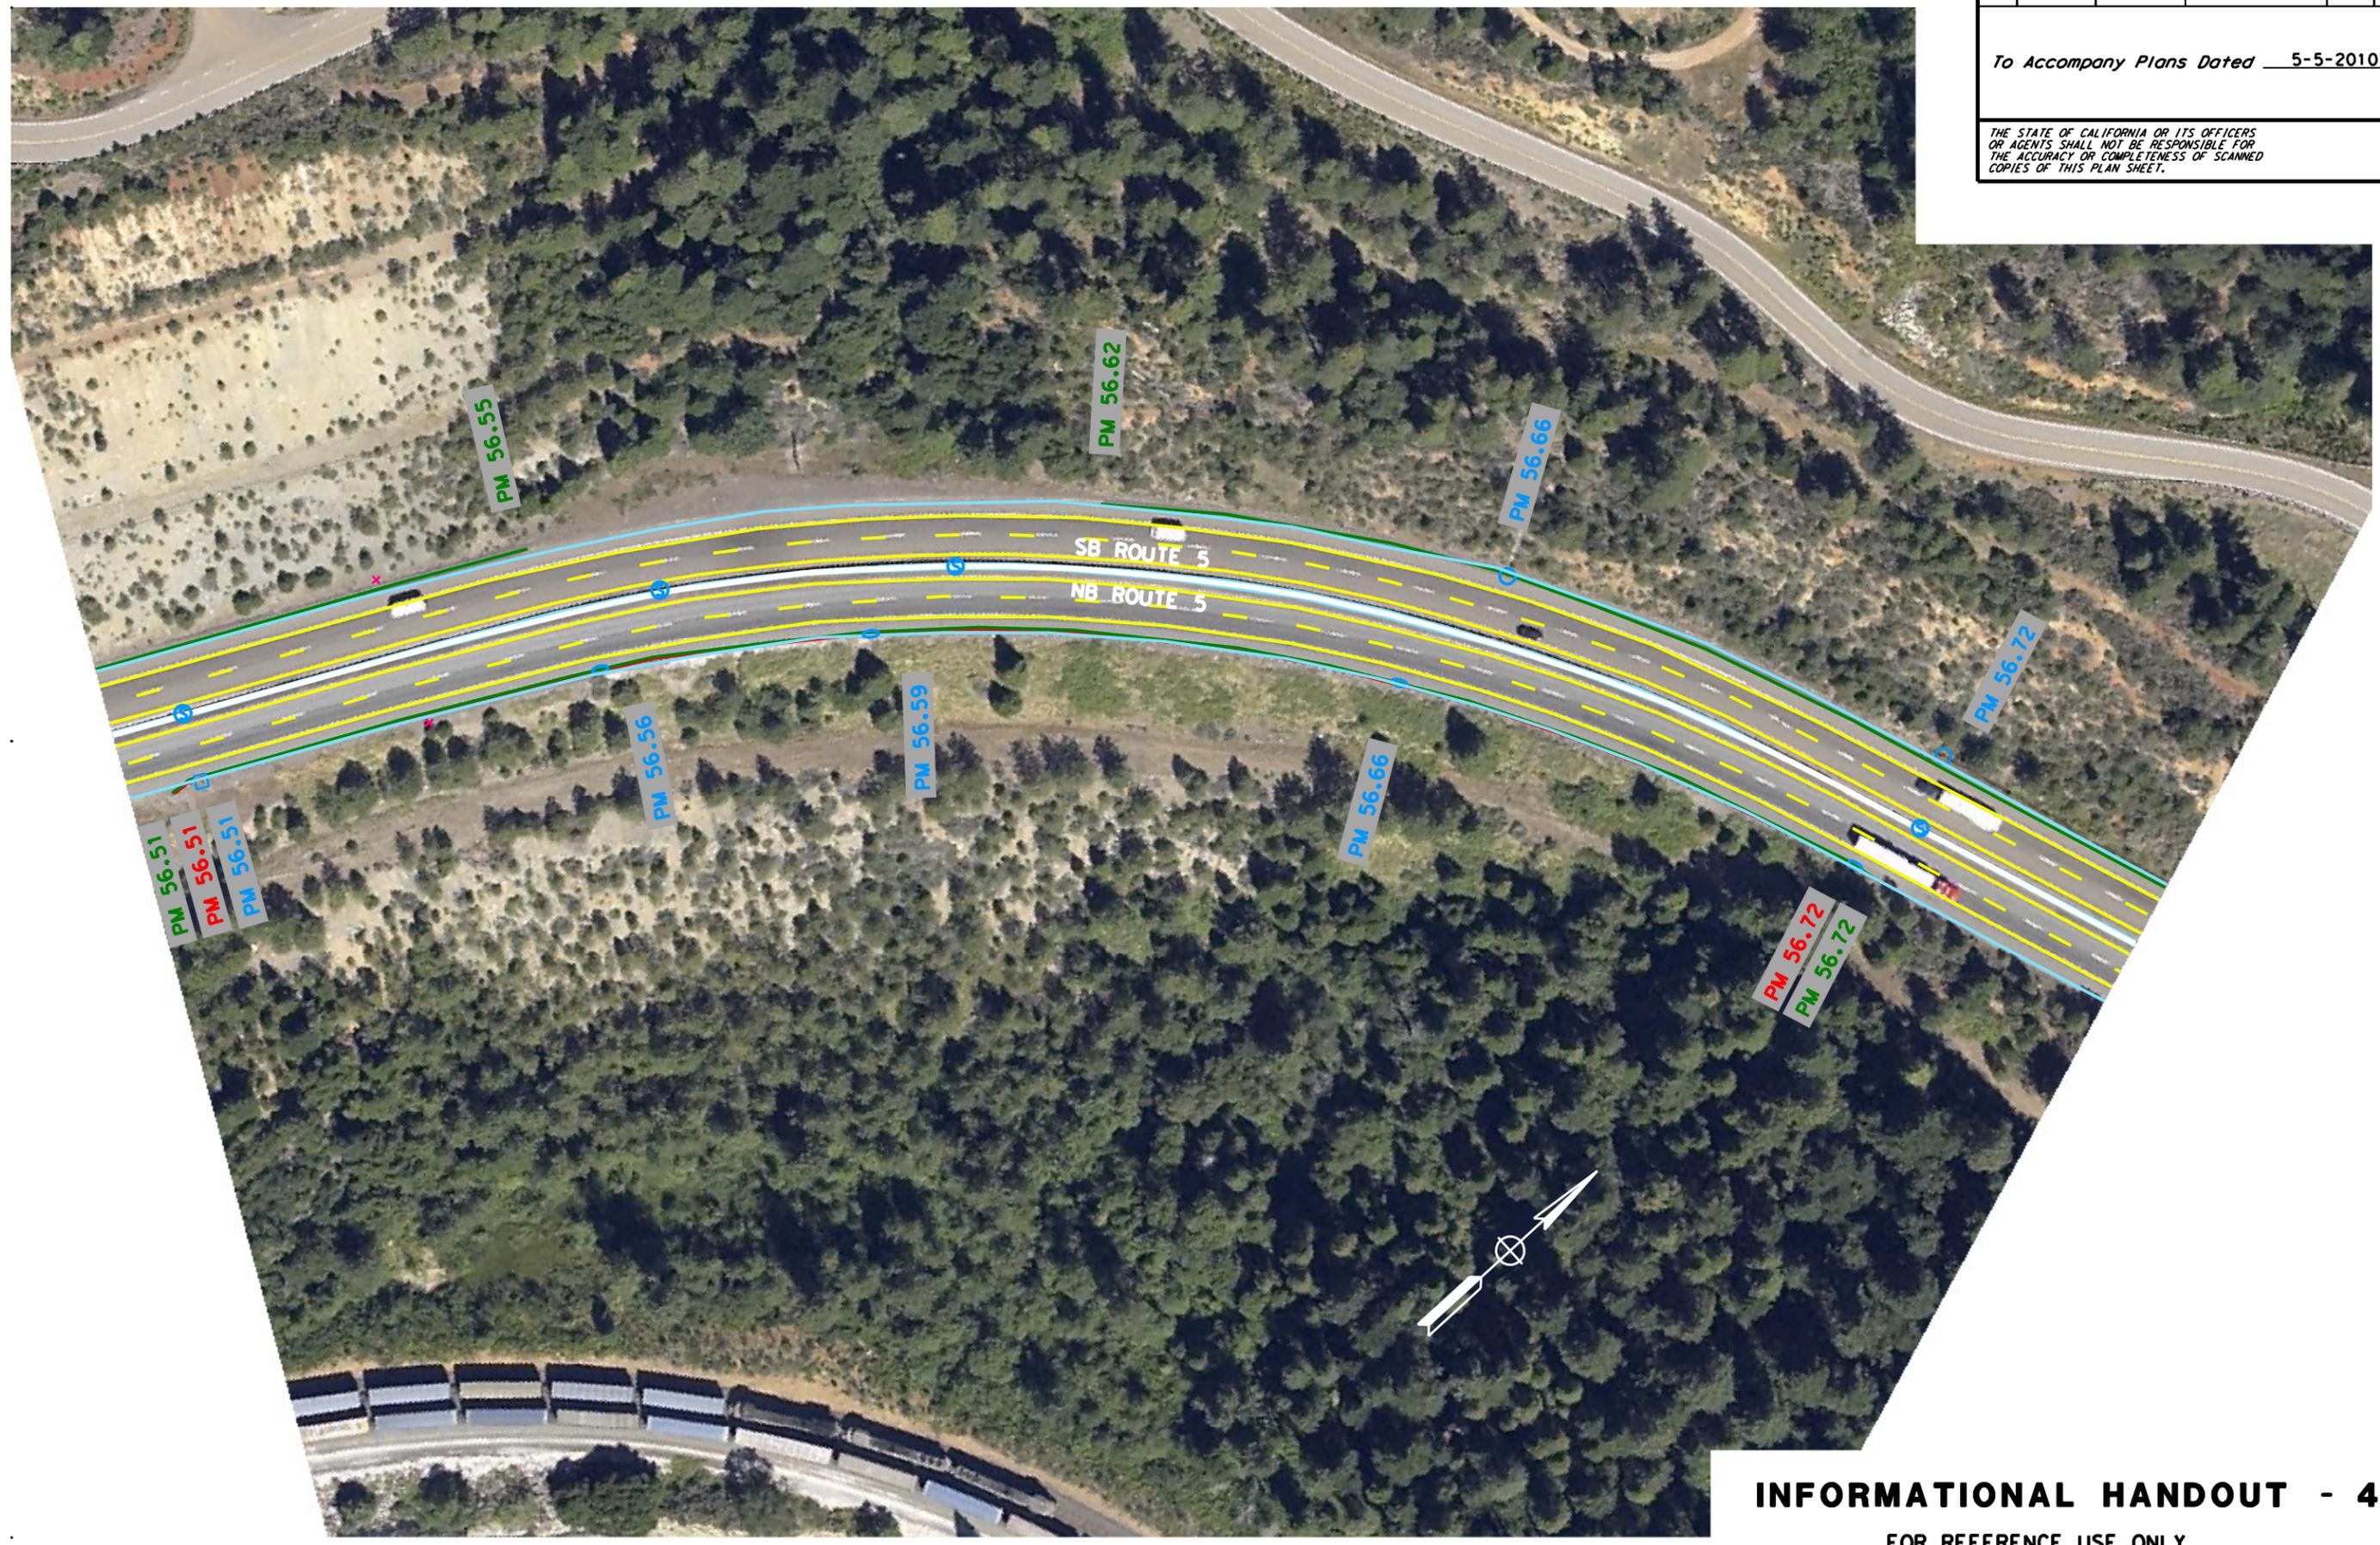

**INFORMATIONAL HANDOUT - 47**  
 FOR REFERENCE USE ONLY

Copyright 2003 California Department of Transportation



USERNAME => \$USER  
 DGN FILE => \$REQUEST

CU 03 247

EA 2C4501

LAST REVISION | DATE PLOTTED => \$DATE  
 04-26-10 | TIME PLOTTED => \$TIME  
 AERIAL PHOTOS MAY NOT BE CURRENT FOR ALL FEATURES

STATE OF CALIFORNIA - DEPARTMENT OF TRANSPORTATION	FUNCTIONAL SUPERVISOR	CALCULATED-DESIGNED BY	REVISED BY	G SEIBERT	REVISOR

Dist	COUNTY	ROUTE	POST MILES TOTAL PROJECT	SHEET No.	TOTAL SHEETS
02	Sho	5	R44.0/58.0	48	52
To Accompany Plans Dated <u>5-5-2010</u>					
THE STATE OF CALIFORNIA OR ITS OFFICERS OR AGENTS SHALL NOT BE RESPONSIBLE FOR THE ACCURACY OR COMPLETENESS OF SCANNED COPIES OF THIS PLAN SHEET.					



**INFORMATIONAL HANDOUT - 48**  
FOR REFERENCE USE ONLY

Copyright 2003 California Department of Transportation



USERNAME => \$USER  
DGN FILE => \$REQUEST

CU 03 247

EA 2C4501

AERIAL PHOTOS MAY NOT BE CURRENT FOR ALL FEATURES

STATE OF CALIFORNIA - DEPARTMENT OF TRANSPORTATION  
**Caltrans**  
 DESIGN

FUNCTIONAL SUPERVISOR	STEVEN P. TOPAL
CALCULATED-DESIGNED BY	G SEIBERT
CHECKED BY	BYRON STANLEY
REVISOR	DATE

Dist	COUNTY	ROUTE	POST MILES TOTAL PROJECT	SHEET No.	TOTAL SHEETS
02	Sho	5	R44.0/58.0	49	52

To Accompany Plans Dated 5-5-2010

THE STATE OF CALIFORNIA OR ITS OFFICERS OR AGENTS SHALL NOT BE RESPONSIBLE FOR THE ACCURACY OR COMPLETENESS OF SCANNED COPIES OF THIS PLAN SHEET.



FOR DIKE ON RAMPS, SEE DIKE Qty Sht

**INFORMATIONAL HANDOUT - 49**  
 FOR REFERENCE USE ONLY

Copyright 2003 California Department of Transportation



USERNAME => \$USER  
 DGN FILE => \$REQUEST

CU 03 247

EA 2C4501


AERIAL PHOTOS MAY NOT BE CURRENT FOR ALL FEATURES

LAST REVISION DATE PLOTTED => \$DATE  
 04-26-10 TIME PLOTTED => \$TIME

Dist	COUNTY	ROUTE	POST MILES TOTAL PROJECT	SHEET No.	TOTAL SHEETS
02	Sho	5	R44.0/58.0	50	52

To Accompany Plans Dated 5-5-2010

THE STATE OF CALIFORNIA OR ITS OFFICERS OR AGENTS SHALL NOT BE RESPONSIBLE FOR THE ACCURACY OR COMPLETENESS OF SCANNED COPIES OF THIS PLAN SHEET.

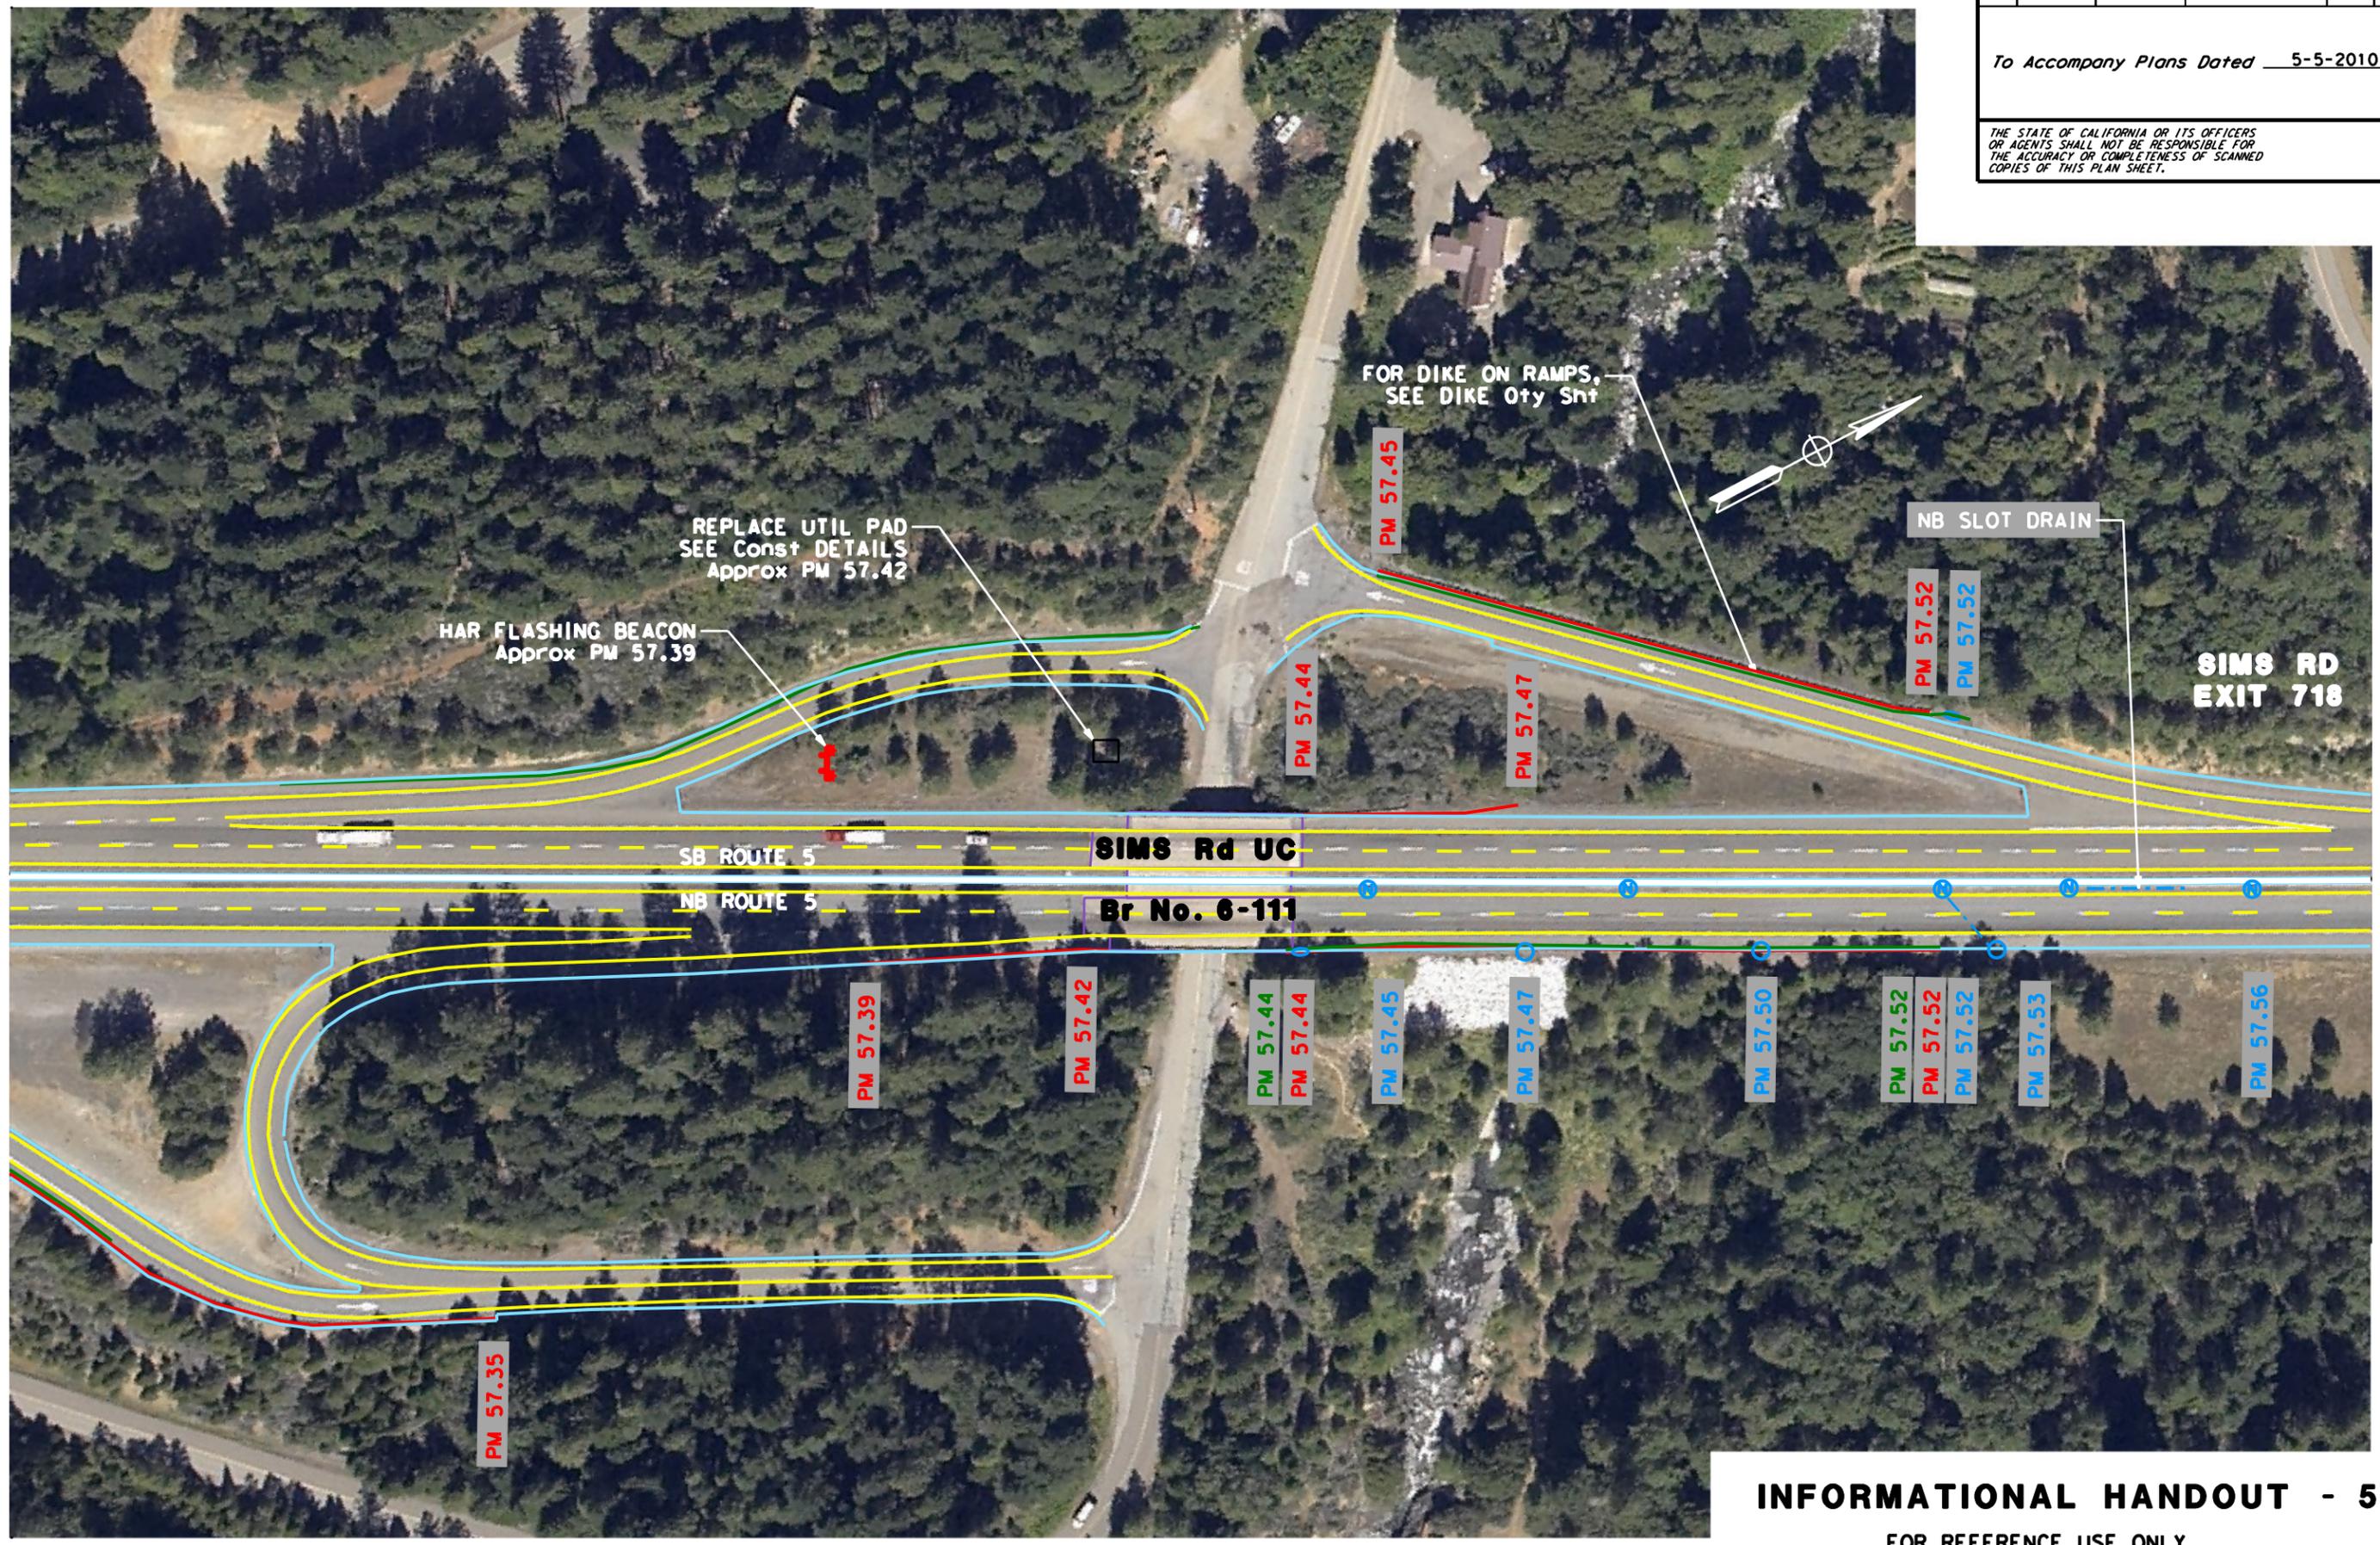

STATE OF CALIFORNIA - DEPARTMENT OF TRANSPORTATION	FUNCTIONAL SUPERVISOR	DESIGN
	STEVEN P. TOPAL	
CALCULATED-DESIGNED BY	REVISOR	DATE
	CHECKED BY	REVISED
G SEIBERT		BYRON STANLEY

**INFORMATIONAL HANDOUT - 50**  
FOR REFERENCE USE ONLY

Copyright 2003 California Department of Transportation



USERNAME => \$USER  
DGN FILE => \$REQUEST

CU 03 247

EA 2C4501

AERIAL PHOTOS MAY NOT BE CURRENT FOR ALL FEATURES

STATE OF CALIFORNIA - DEPARTMENT OF TRANSPORTATION  
**CDTRANS**  
**DESIGN**

FUNCTIONAL SUPERVISOR  
 STEVEN P. TOPAL

CALCULATED-DESIGNED BY  
 G SEIBERT


CHECKED BY  
 BYRON STANLEY

REVISED BY  
 DATE

Dist	COUNTY	ROUTE	POST MILES TOTAL PROJECT	SHEET No.	TOTAL SHEETS
02	Sho	5	R44.0/58.0	51	52

To Accompany Plans Dated 5-5-2010

THE STATE OF CALIFORNIA OR ITS OFFICERS OR AGENTS SHALL NOT BE RESPONSIBLE FOR THE ACCURACY OR COMPLETENESS OF SCANNED COPIES OF THIS PLAN SHEET.

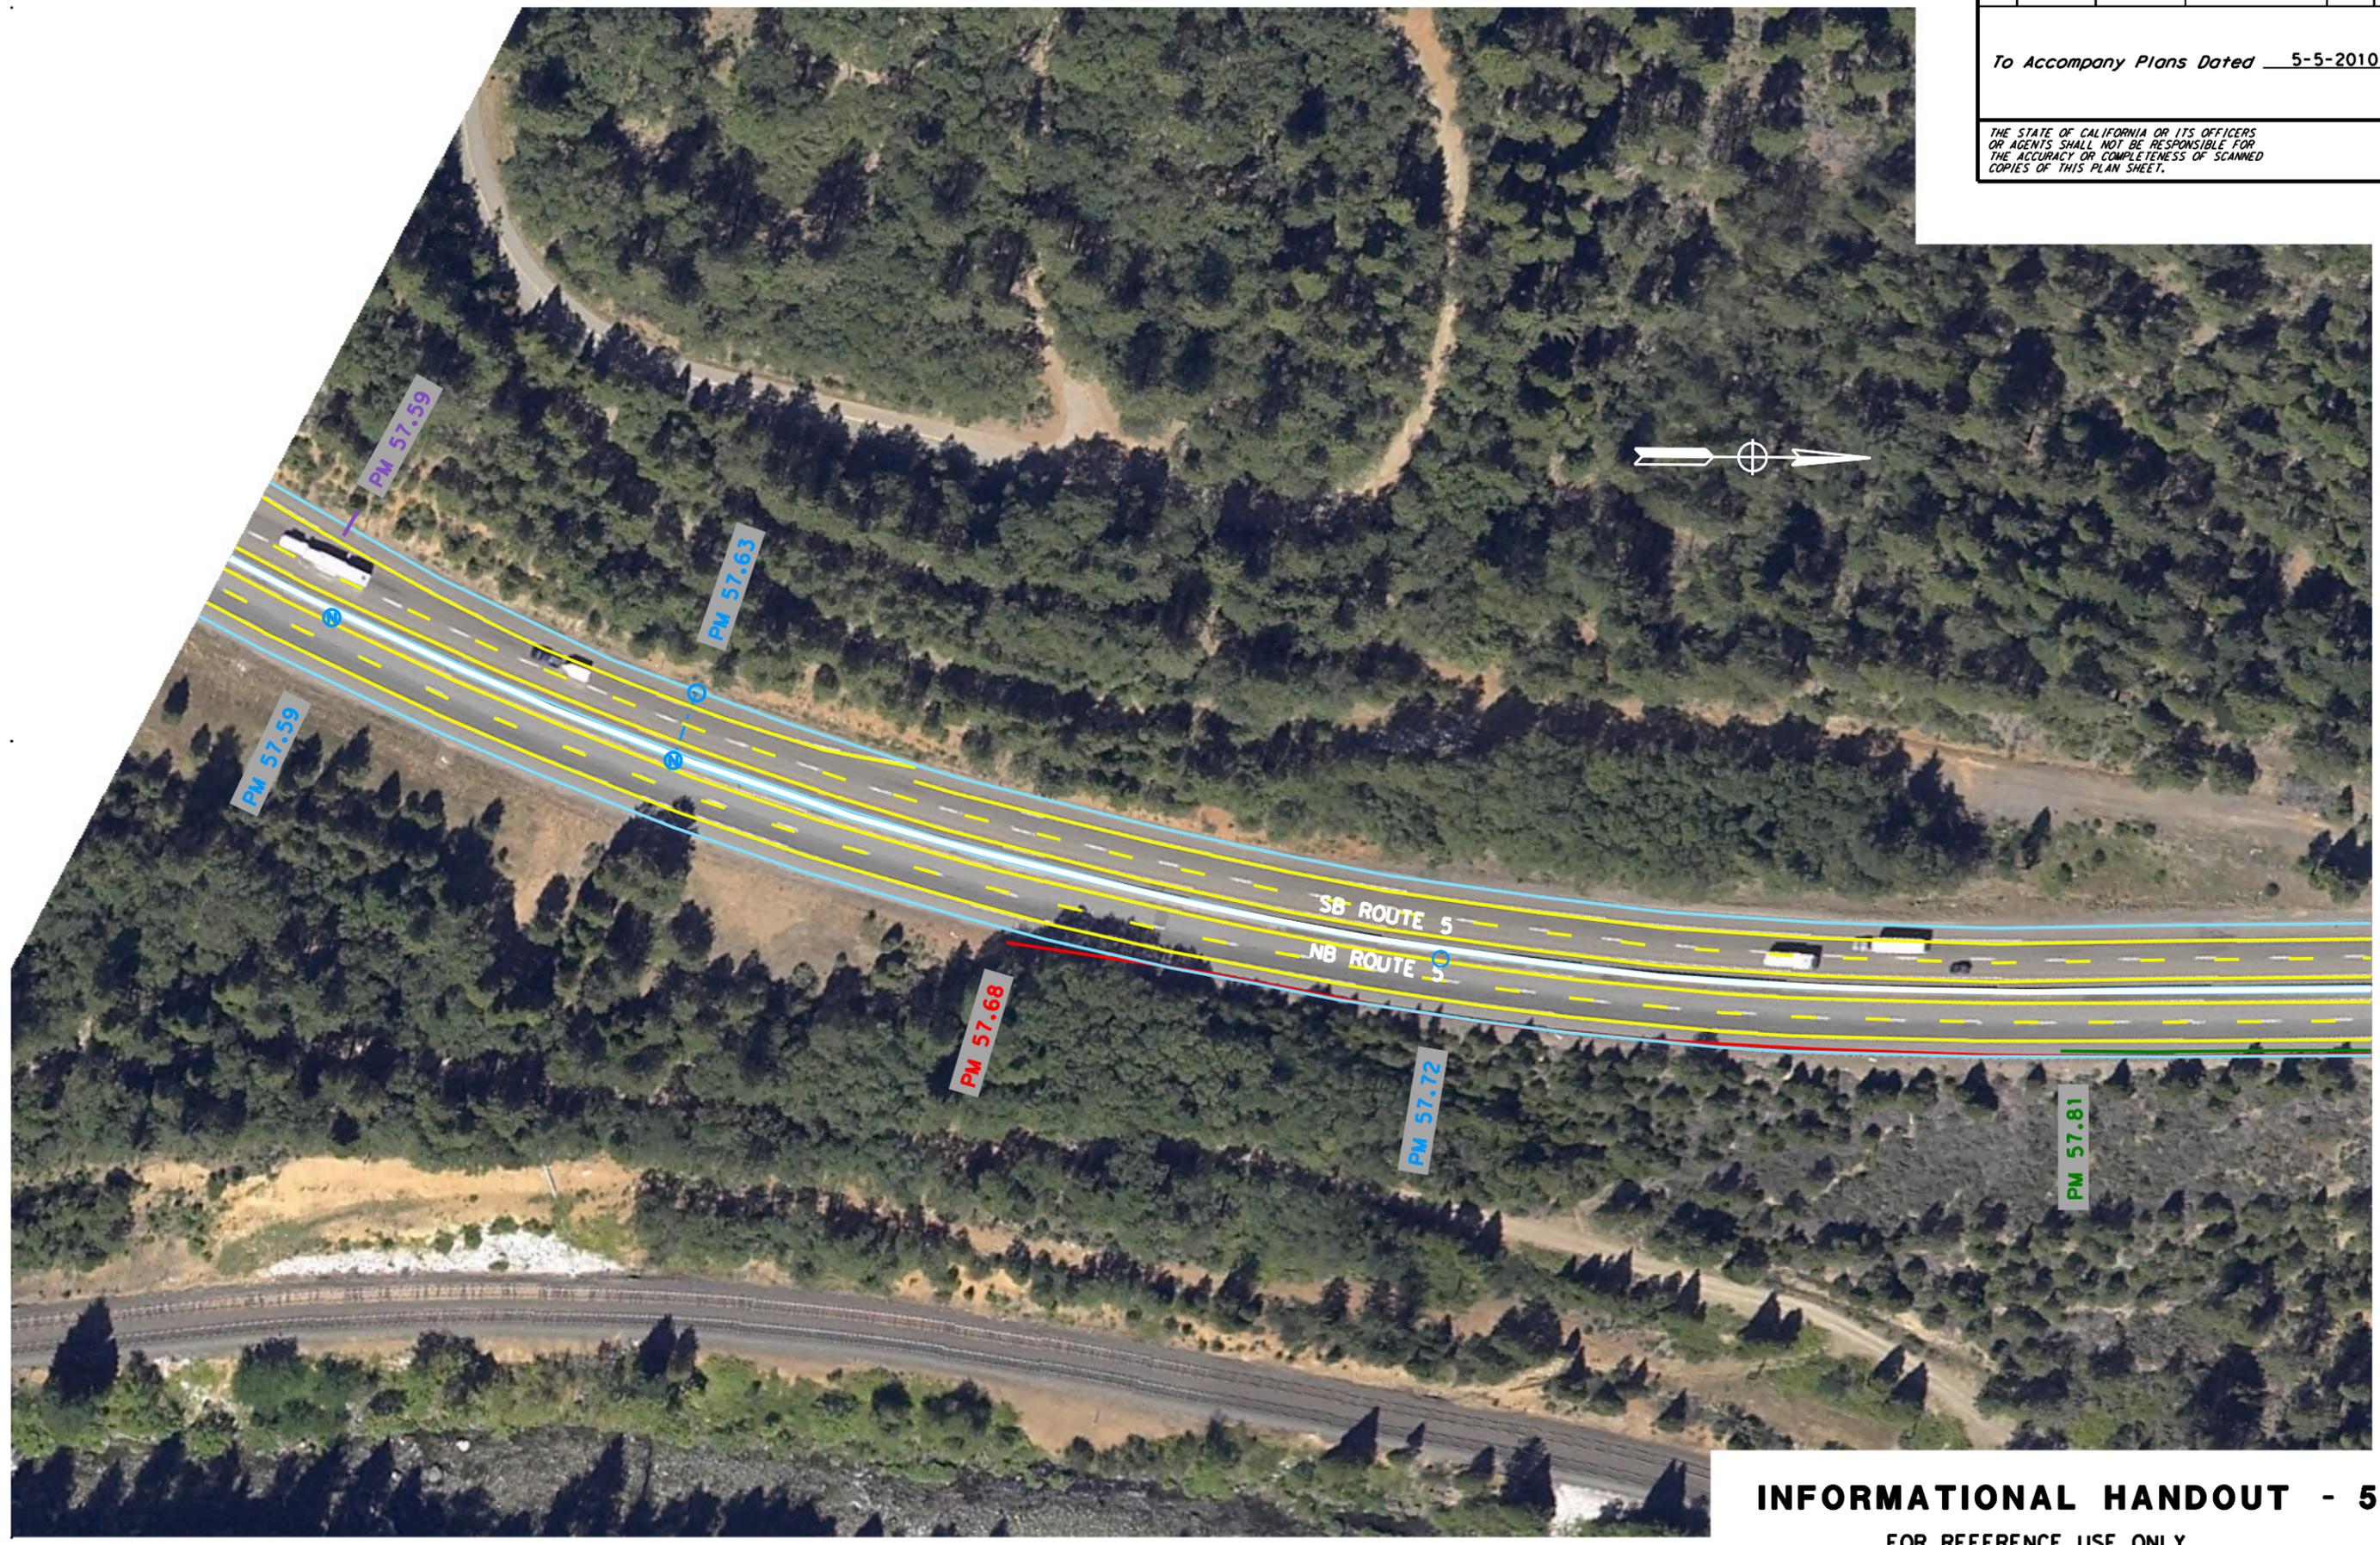

**INFORMATIONAL HANDOUT - 51**  
 FOR REFERENCE USE ONLY

Copyright 2003 California Department of Transportation



USERNAME => \$USER  
 DGN FILE => \$REQUEST

CU 03 247

EA 2C4501

LAST REVISION DATE PLOTTED => \$DATE  
 04-26-10 TIME PLOTTED => \$TIME

AERIAL PHOTOS MAY NOT BE CURRENT FOR ALL FEATURES

Dist	COUNTY	ROUTE	POST MILES TOTAL PROJECT	SHEET No.	TOTAL SHEETS
02	Sho	5	R44.0/58.0	52	52

To Accompany Plans Dated 5-5-2010

THE STATE OF CALIFORNIA OR ITS OFFICERS OR AGENTS SHALL NOT BE RESPONSIBLE FOR THE ACCURACY OR COMPLETENESS OF SCANNED COPIES OF THIS PLAN SHEET.

REVISION	DATE PLOTTED	TIME PLOTTED
04-26-10		
DATE PLOTTED => #DATE	04-26-10	
TIME PLOTTED => #TIME		
USER NAME => #USER	CU 03 247	
DGN FILE => #REQUEST	EA 2C4501	

FUNCTIONAL SUPERVISOR	STEVEN P. TOPAL
-----------------------	-----------------


STATE OF CALIFORNIA - DEPARTMENT OF TRANSPORTATION	DESIGN
Caltrans	

REVISION	DATE

CALCULATED-DESIGNED BY	G SEIBERT
CHECKED BY	BYRON STANLEY

FUNCTIONAL SUPERVISOR	STEVEN P. TOPAL
-----------------------	-----------------

REVISION	DATE

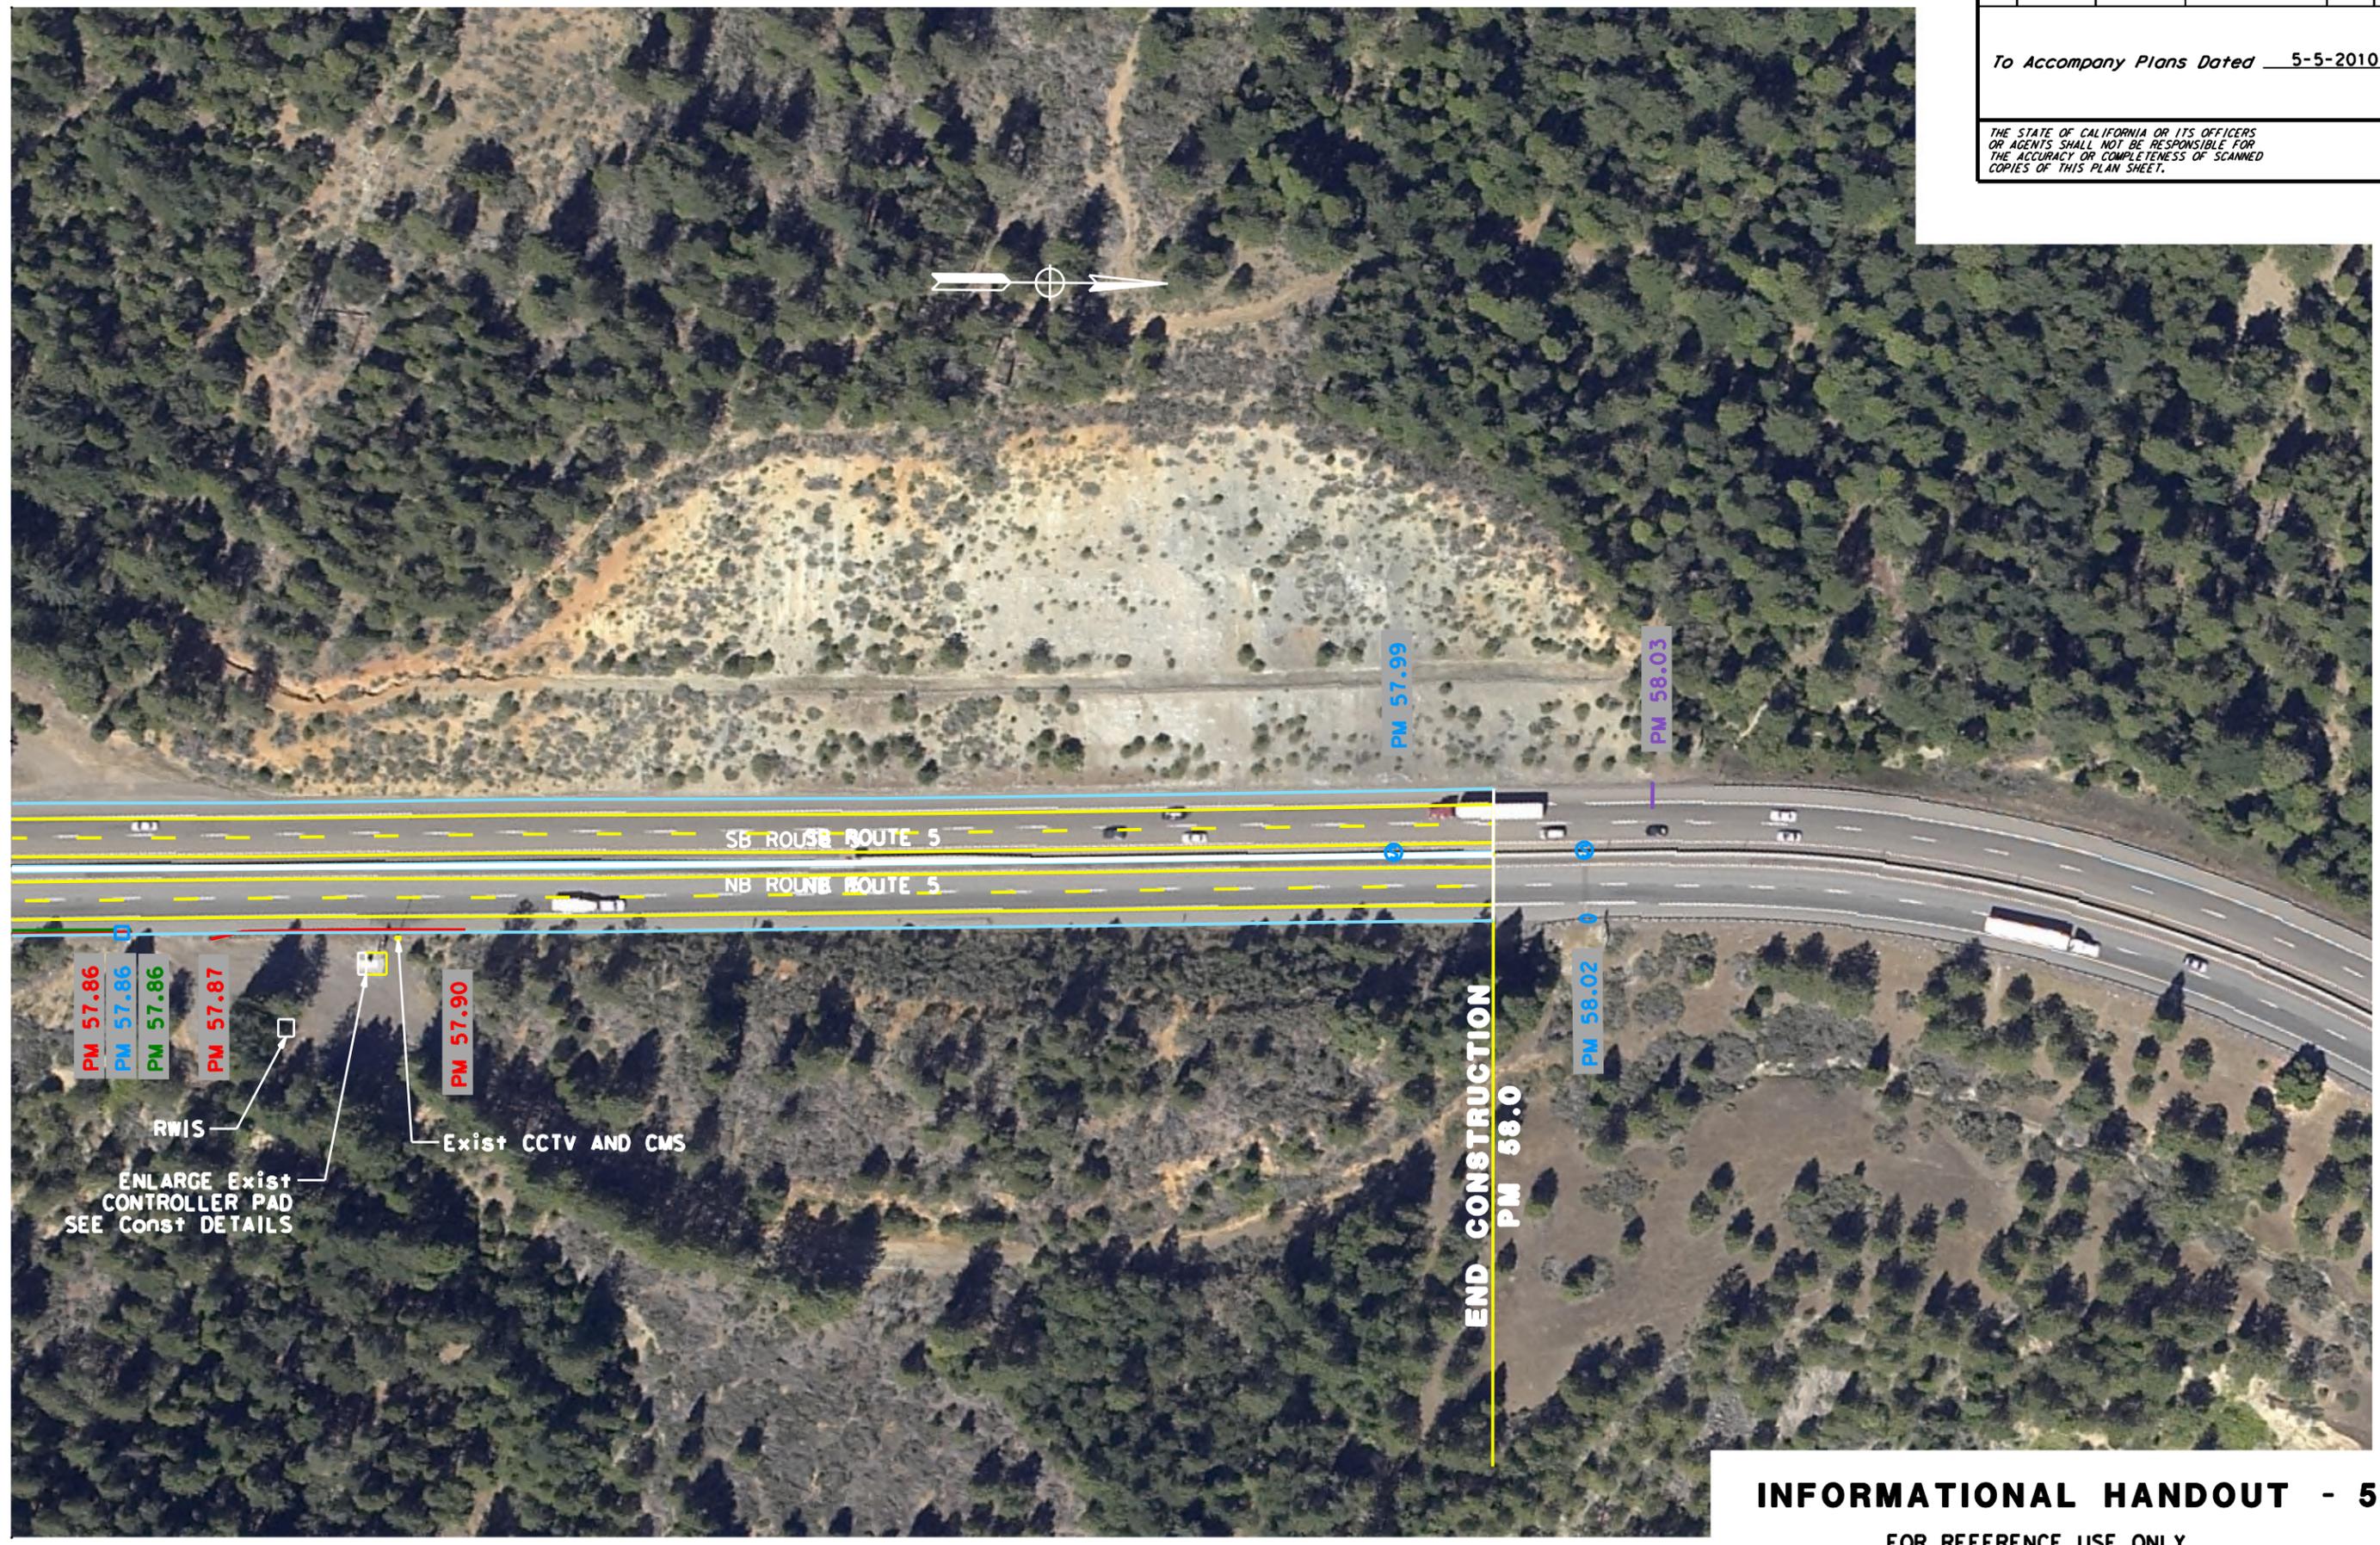

**INFORMATIONAL HANDOUT - 52**  
FOR REFERENCE USE ONLY

Copyright 2003 California Department of Transportation



USER NAME => #USER  
DGN FILE => #REQUEST

CU 03 247

EA 2C4501