


STATE OF CALIFORNIA  
DEPARTMENT OF TRANSPORTATION  
PROJECT PLANS FOR CONSTRUCTION ON  
STATE HIGHWAY

IN THE CITY AND COUNTY OF SAN FRANCISCO  
FROM 0.7 MILE TO 0.3 MILE SOUTH  
OF ROUTE 101/1 SEPARATION

TO BE SUPPLEMENTED BY STANDARD PLANS DATED MAY 2006

Dist	COUNTY	ROUTE	POST MILES TOTAL PROJECT	SHEET No.	TOTAL SHEETS
04	SF	101	8.8/9.2		

LOCATION MAP

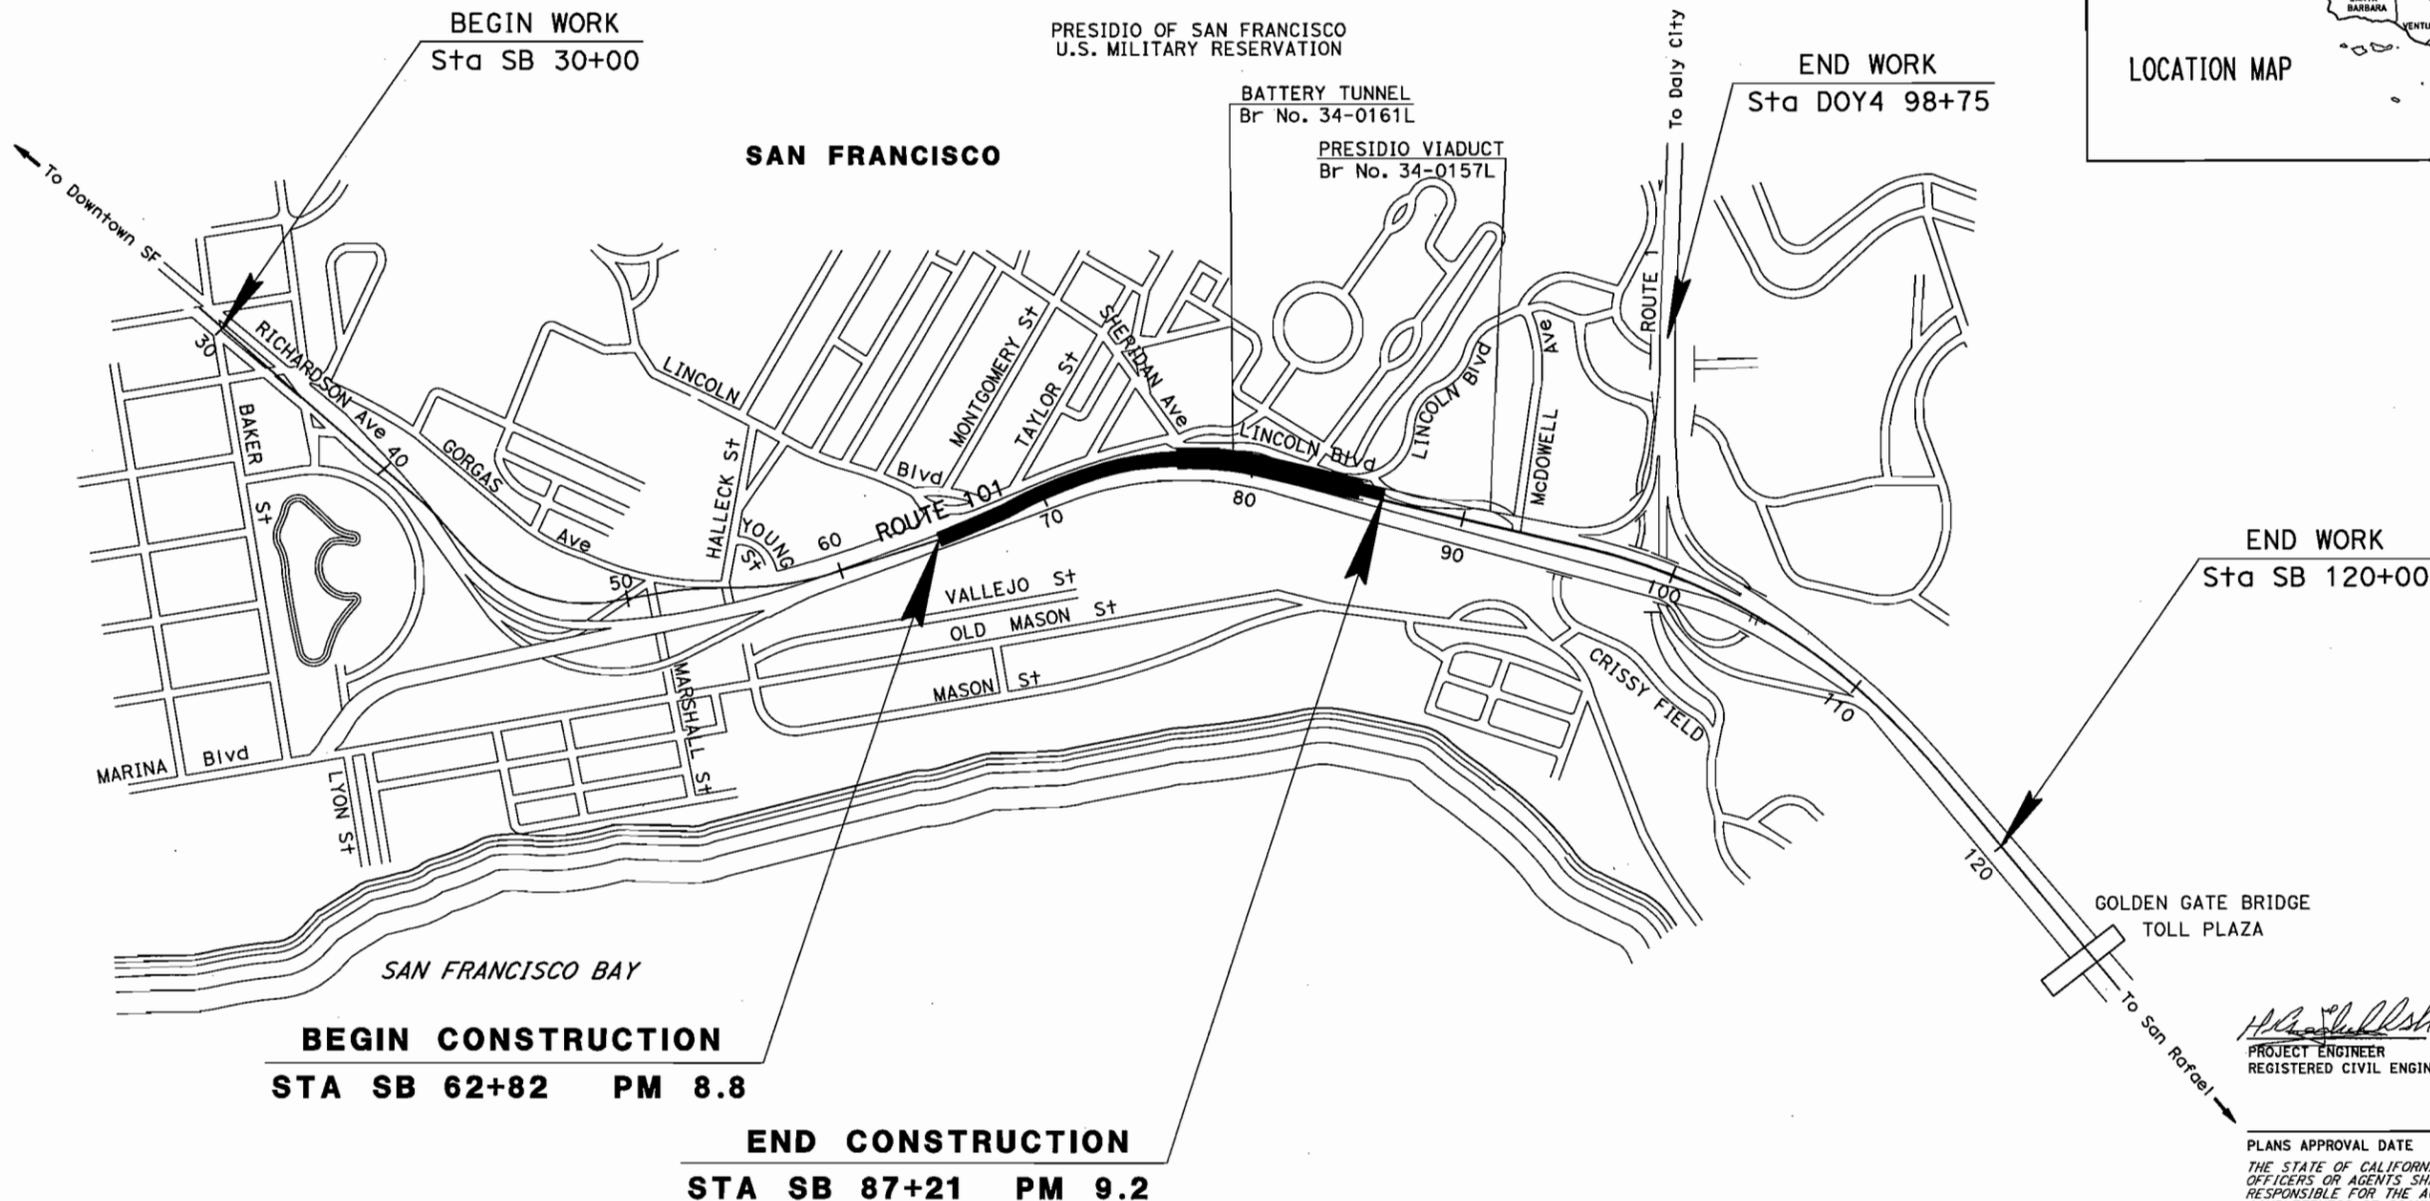

PROJECT MANAGER  
NIDAL TUOAN

DESIGN ENGINEER  
ABOLFAZL EMADZADEH


**BEGIN CONSTRUCTION**  
STA SB 62+82 PM 8.8

**END CONSTRUCTION**  
STA SB 87+21 PM 9.2

NO SCALE

THE CONTRACTOR SHALL POSSESS THE CLASS (OR CLASSES)  
OF LICENSE AS SPECIFIED IN THE "NOTICE TO BIDDERS."

*Hossein Khodabakhsh*  
PROJECT ENGINEER  
REGISTERED CIVIL ENGINEER  
DATE 8-10-09

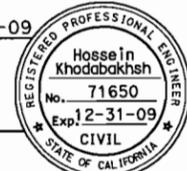

PLANS APPROVAL DATE  
THE STATE OF CALIFORNIA OR ITS  
OFFICERS OR AGENTS SHALL NOT BE  
RESPONSIBLE FOR THE ACCURACY OR  
COMPLETENESS OF SCANNED COPIES OF THIS PLAN SHEET.

CONTRACT No. **04-163744**

CU 04242 EA 163741

