



DIST.	COUNTY	ROUTE	POST MILES TOTAL PROJECT	SHEET NO.	TOTAL SHEETS
04	Alameda	24,260	R5.9/R6.2, R0.0/R0.5, R0.9/R1.9	42	100

REGISTERED ELECTRICAL ENGINEER DATE 02-26-08  
 PLANS APPROVAL DATE 11-24-08

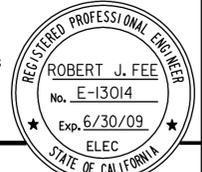

The State of California or its officers or agents shall not be responsible for the accuracy or completeness of electronic copies of this plan sheet.

STV Incorporated 9130 Anaheim Place, Suite 210 Rancho Cucamonga, CA 91730  
 JDL Design, LLC 18582 Beach Blvd, Suite 229 Huntington Beach, CA 92647

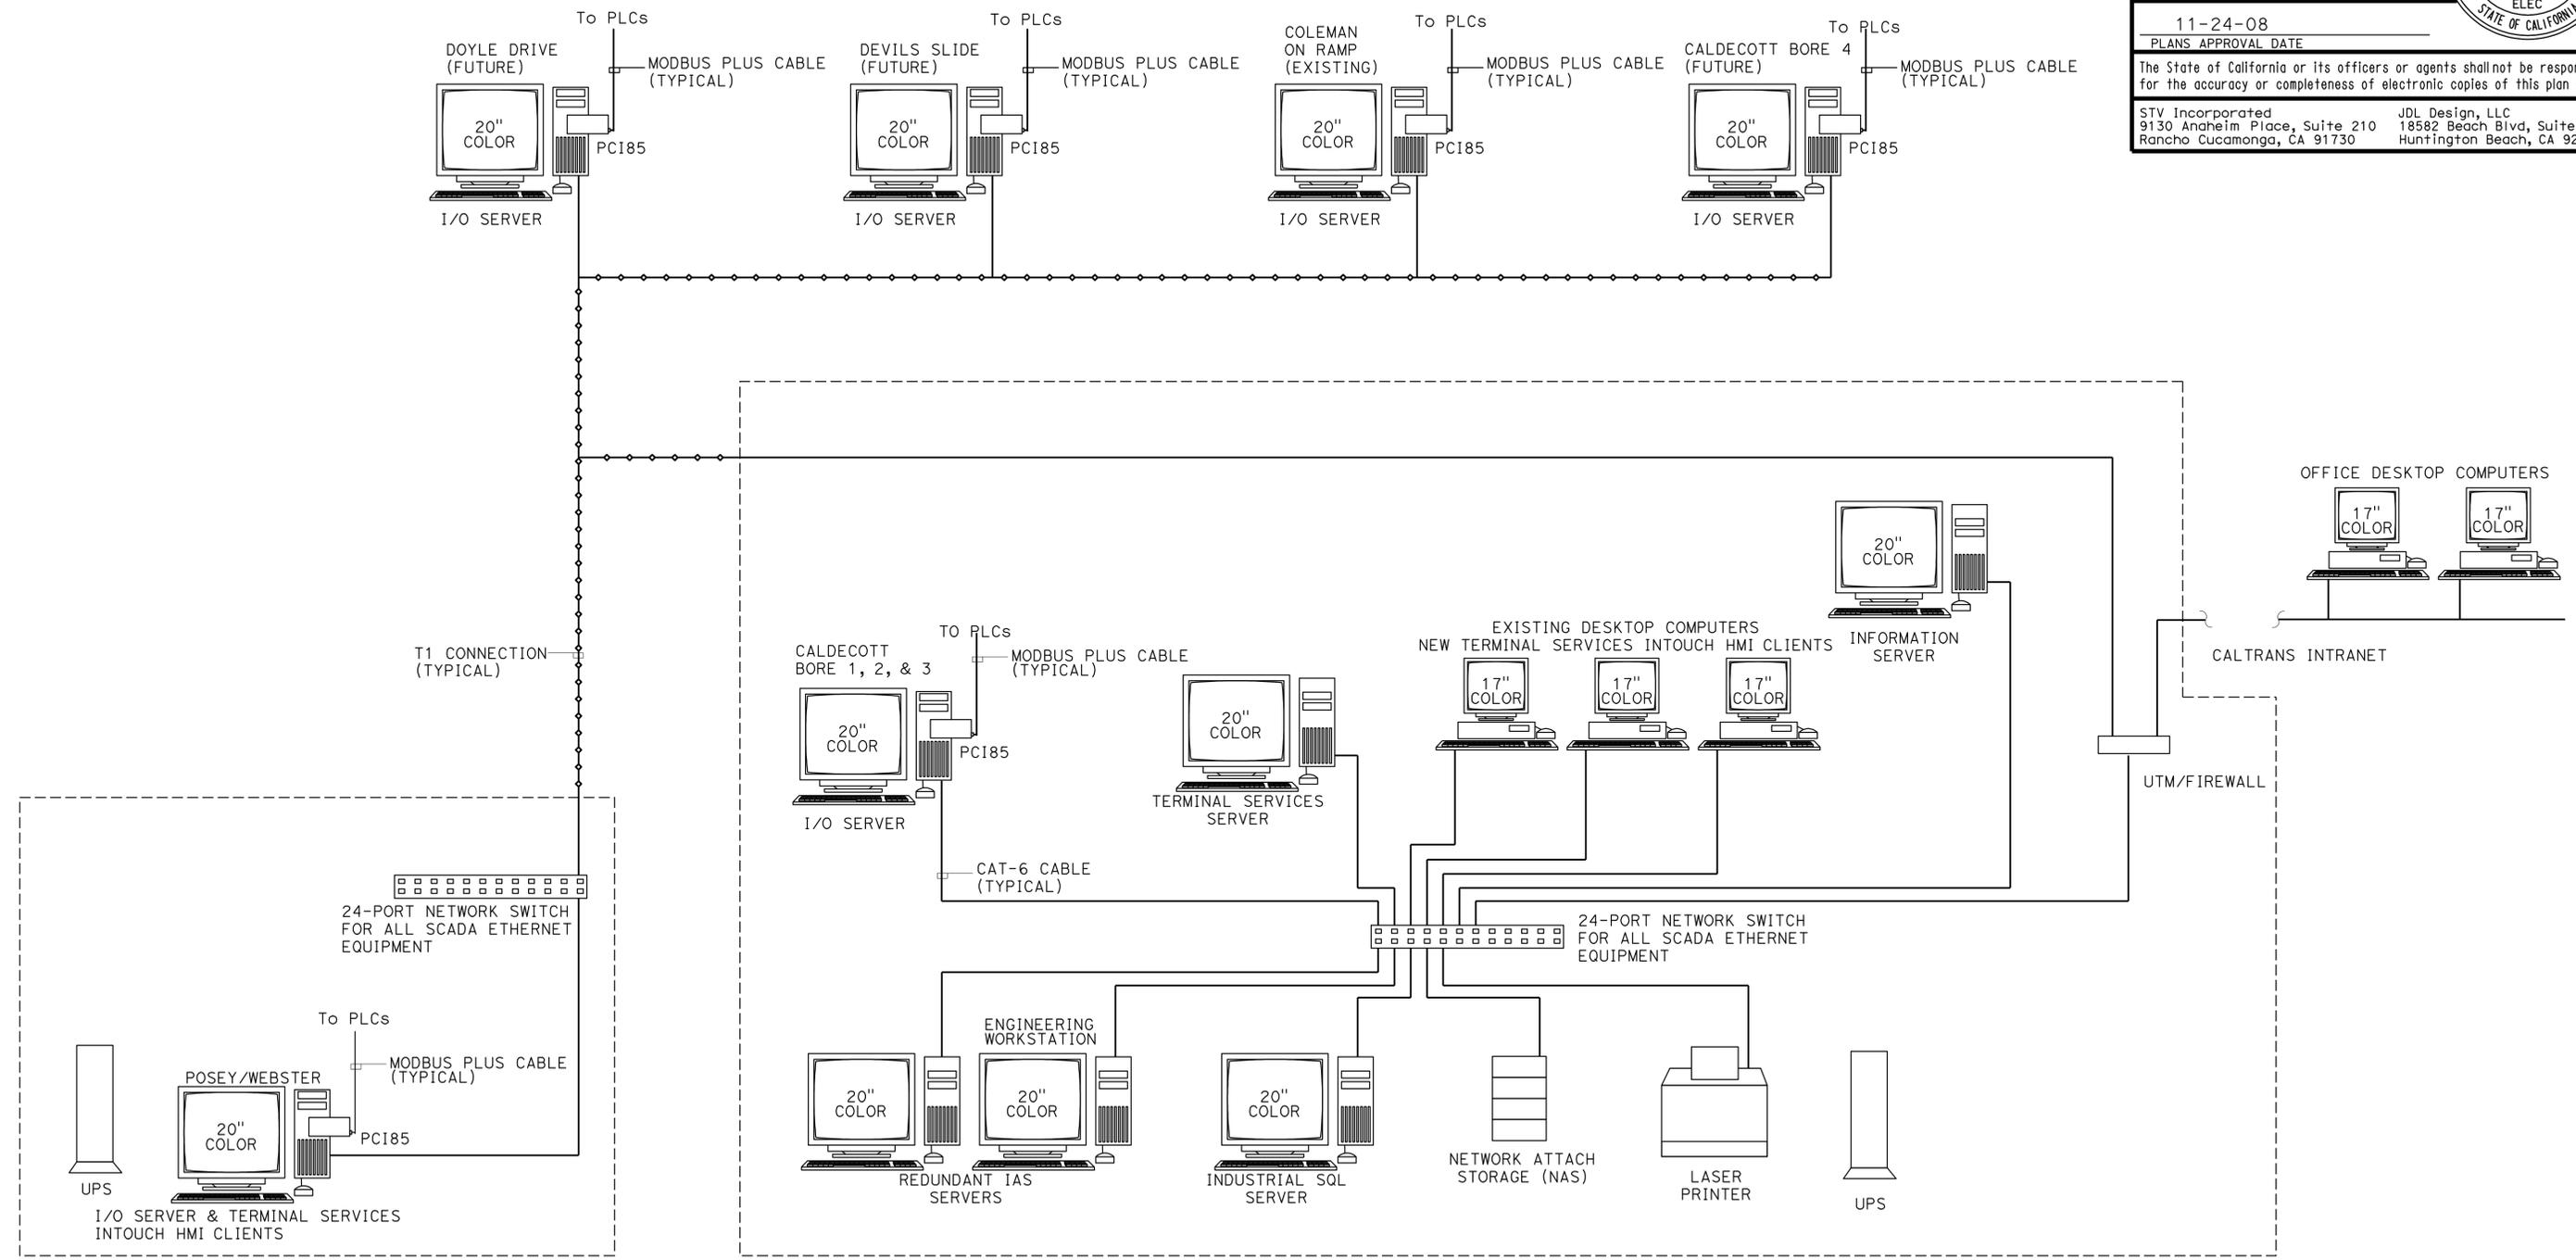

**WEBSTER ST/POSEY TUBES CONTROL CENTER**

**CALDECOTT CONTROL CENTER**

DESIGN BY <i>G. RUSSELL</i> CHECKED <i>D. LE</i>	DETAILS BY <i>D. LE</i> CHECKED <i>S. LO</i>	QUANTITIES BY CHECKED	PREPARED FOR THE <b>STATE OF CALIFORNIA</b> DEPARTMENT OF TRANSPORTATION	DIVISION OF ENGINEERING SERVICES ELECTRICAL-MECHANICAL-WATER AND WASTEWATER DESIGN	BRIDGE NO. VARIES	<b>SCADA SYSTEM UPGRADE: POSEY/WEBSTER STREET TUBES AND CALDECOTT TUNNEL</b>	SHEET	
					POST MILE VARIES		SCADA HMI SYSTEM ARCHITECTURE	OF
					DISREGARD PRINTS BEARING EARLIER REVISION DATES			REVISION DATES (PRELIMINARY STAGE ONLY)

ORIGINAL SCALE IN INCHES FOR REDUCED PLANS: 0 1 2 3  
 CU 04220 EA 1A4604  
 DOES SD Imperial Rev. 1/07  
 ee4-0.dgn