


Dist	COUNTY	ROUTE	POST MILES TOTAL PROJECT	SHEET No.	TOTAL SHEETS
04	CC	680	R10.5/R11.0	2	25
Hooshmand Nikouji-Ghamsari REGISTERED CIVIL ENGINEER			6/29/15	DATE	
Hooshmand Nikouji-Ghamsari No. 42698 Exp. 3-31-16 CIVIL			6-29-15	PLANS APPROVAL DATE	
<small>THE STATE OF CALIFORNIA OR ITS OFFICERS OR AGENTS SHALL NOT BE RESPONSIBLE FOR THE ACCURACY OR COMPLETENESS OF SCANNED COPIES OF THIS PLAN SHEET.</small>					

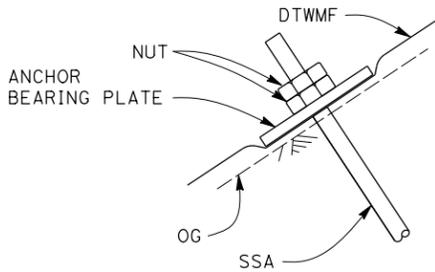


ADTWMS DETAIL

NOTES:

1. EXACT LIMITS OF EXCAVATION WILL BE DETERMINED BY THE ENGINEER.
2. EXACT LOCATIONS AND TYPES OF SACKED CONCRETE SLOPE PROTECTION ARE SHOWN ON LAYOUT SHEETS.

ABBREVIATIONS:

- ADTWMS ANCHORED DOUBLE TWISTED WIRE MESH SYSTEM & AND
 CT CALTRANS
 DTWMF DOUBLE TWISTED WIRE MESH FABRIC
 SSA SOIL SCREW ANCHOR
 TRSF TEMPORARY REINFORCED SILT FENCE

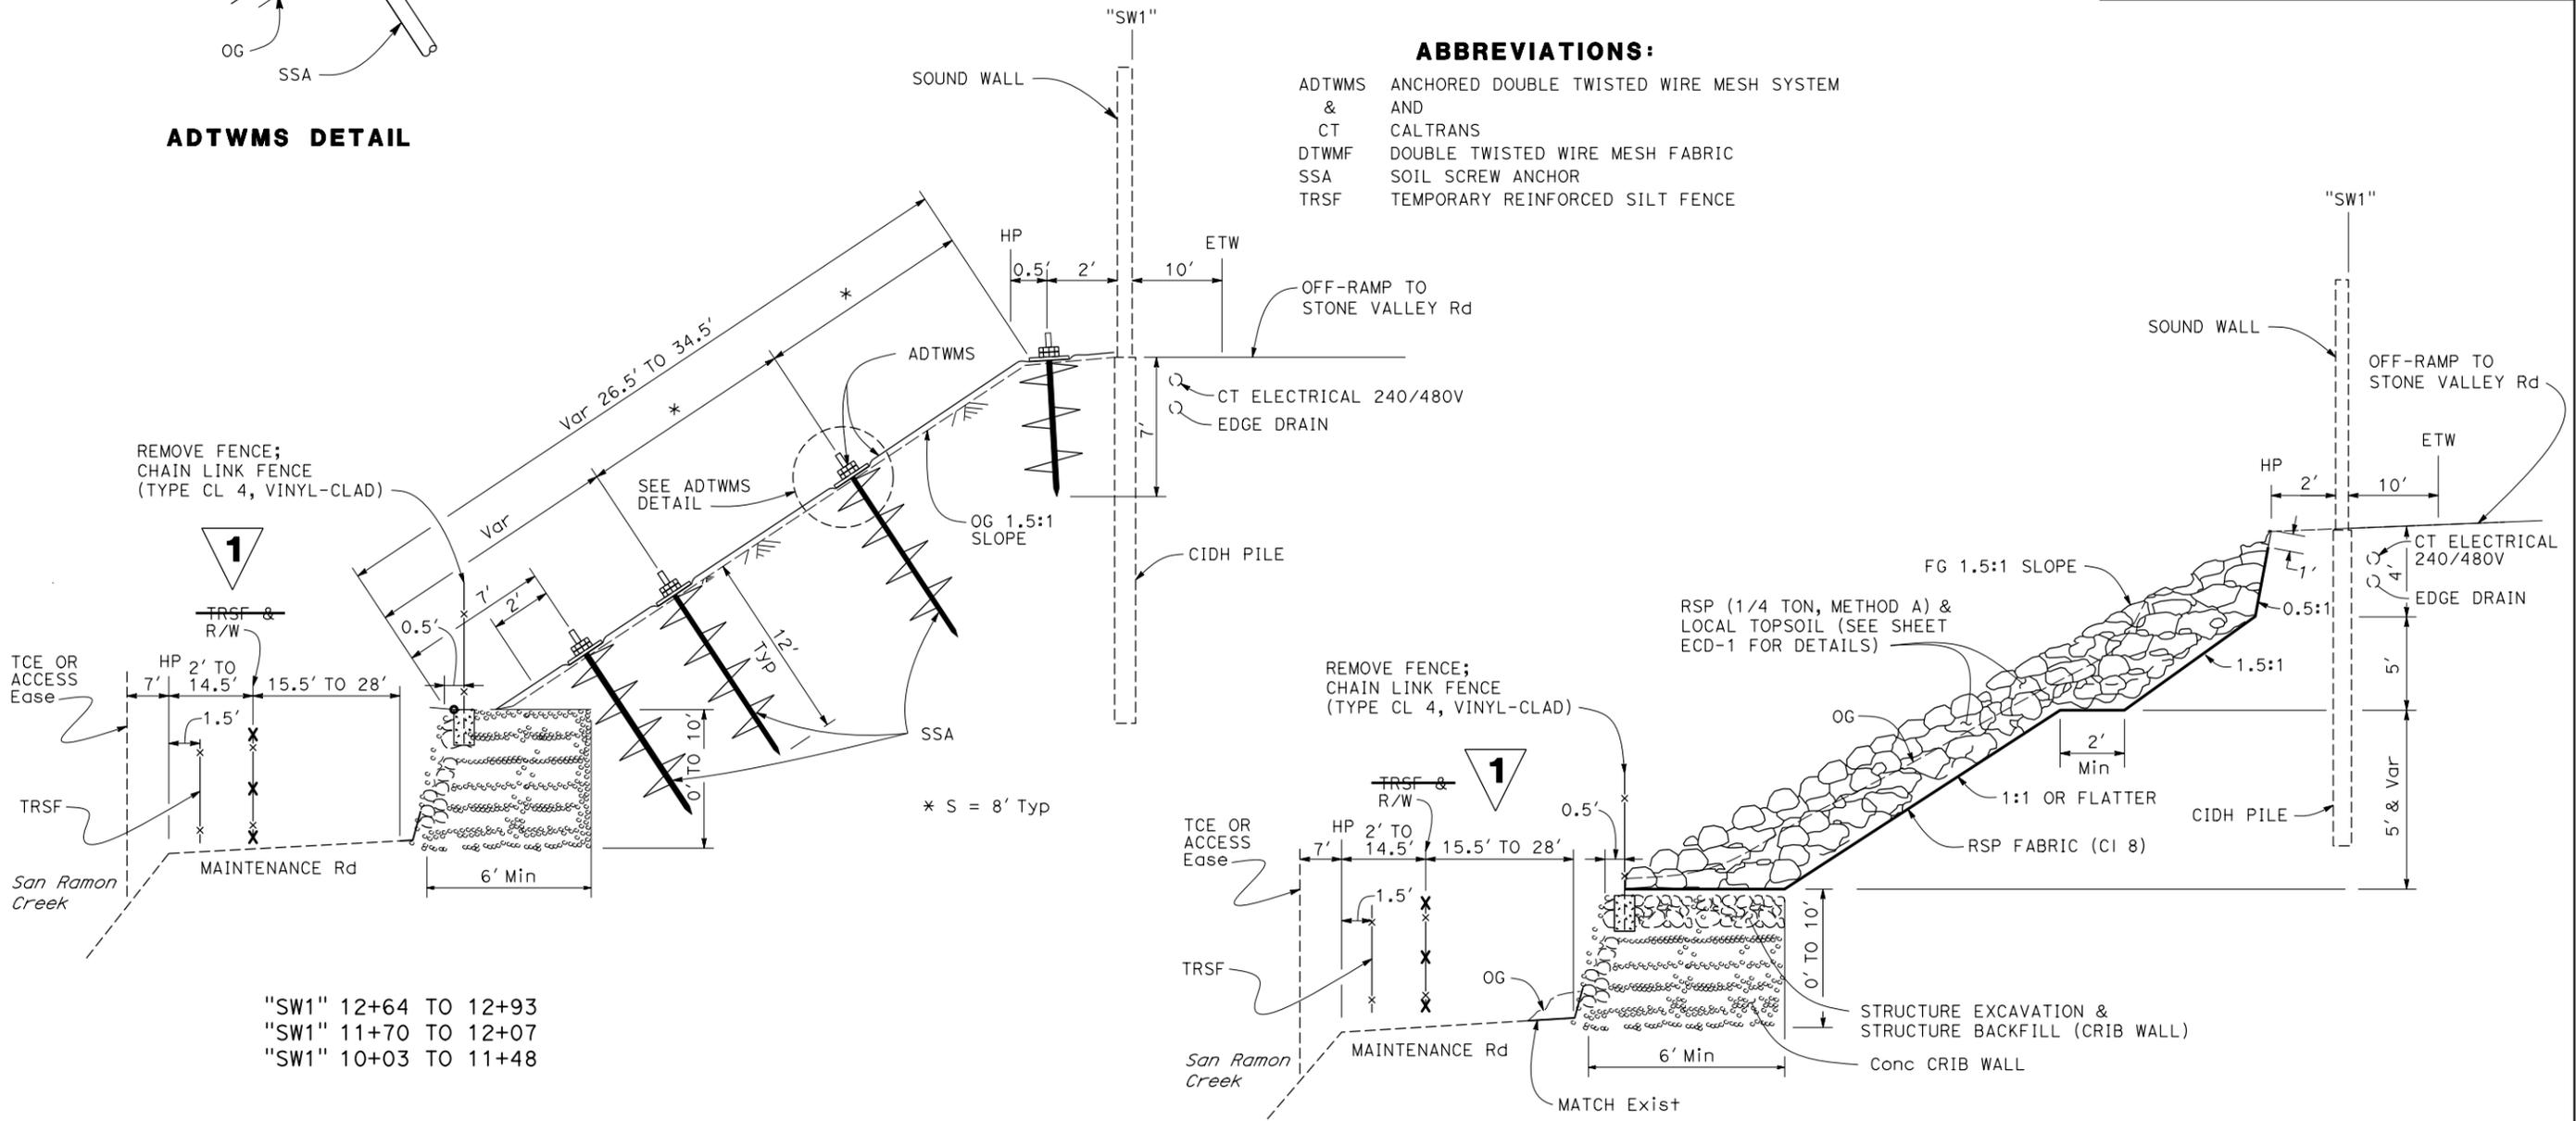

"SW1" 12+64 TO 12+93
 "SW1" 11+70 TO 12+07
 "SW1" 10+03 TO 11+48

"SW1" 12+93 TO 14+17
 "SW1" 12+07 TO 12+64

ROUTE 680

1 REPLACED PER ADDENDUM No. 1 DATED NOVEMBER 10, 2015

TYPICAL CROSS SECTIONS
 NO SCALE

X-1

STATE OF CALIFORNIA - DEPARTMENT OF TRANSPORTATION
Caltrans
 DESIGN

FUNCTIONAL SUPERVISOR: KENDALL KITAMURA
 CALCULATED/DESIGNED BY: HOOSHMAND NIKOUJI-GHAMSARI
 CHECKED BY: DAVID CHAN
 REVISOR: HN
 DATE REVISED: 6/12/15

USERNAME => s131974
 DGN FILE => 0412000606ca001.dgn

RELATIVE BORDER SCALE IS IN INCHES
 0 1 2 3

UNIT 0736


PROJECT NUMBER & PHASE

04120006061

DATE PLOTTED => 09-NOV-2015
 TIME PLOTTED => 13:10
 LAST REVISION 06-24-15

Dist	COUNTY	ROUTE	POST MILES TOTAL PROJECT	SHEET No.	TOTAL SHEETS
04	CC	680	R10.5/R11.0	3	25
Hooshmand Nikouji-Ghamsari REGISTERED CIVIL ENGINEER DATE 6/29/15			Hooshmand Nikouji-Ghamsari No. 42698 Exp. 3-31-16 CIVIL STATE OF CALIFORNIA		
6-29-15 PLANS APPROVAL DATE			THE STATE OF CALIFORNIA OR ITS OFFICERS OR AGENTS SHALL NOT BE RESPONSIBLE FOR THE ACCURACY OR COMPLETENESS OF SCANNED COPIES OF THIS PLAN SHEET.		

STATE OF CALIFORNIA - DEPARTMENT OF TRANSPORTATION
Caltrans
DESIGN
 FUNCTIONAL SUPERVISOR: KENDALL KITAMURA
 HOOSHMAND NIKOUJI-GHAMSARI
 DAVID CHAN
 REVISOR: HN
 DATE: 6/24/15

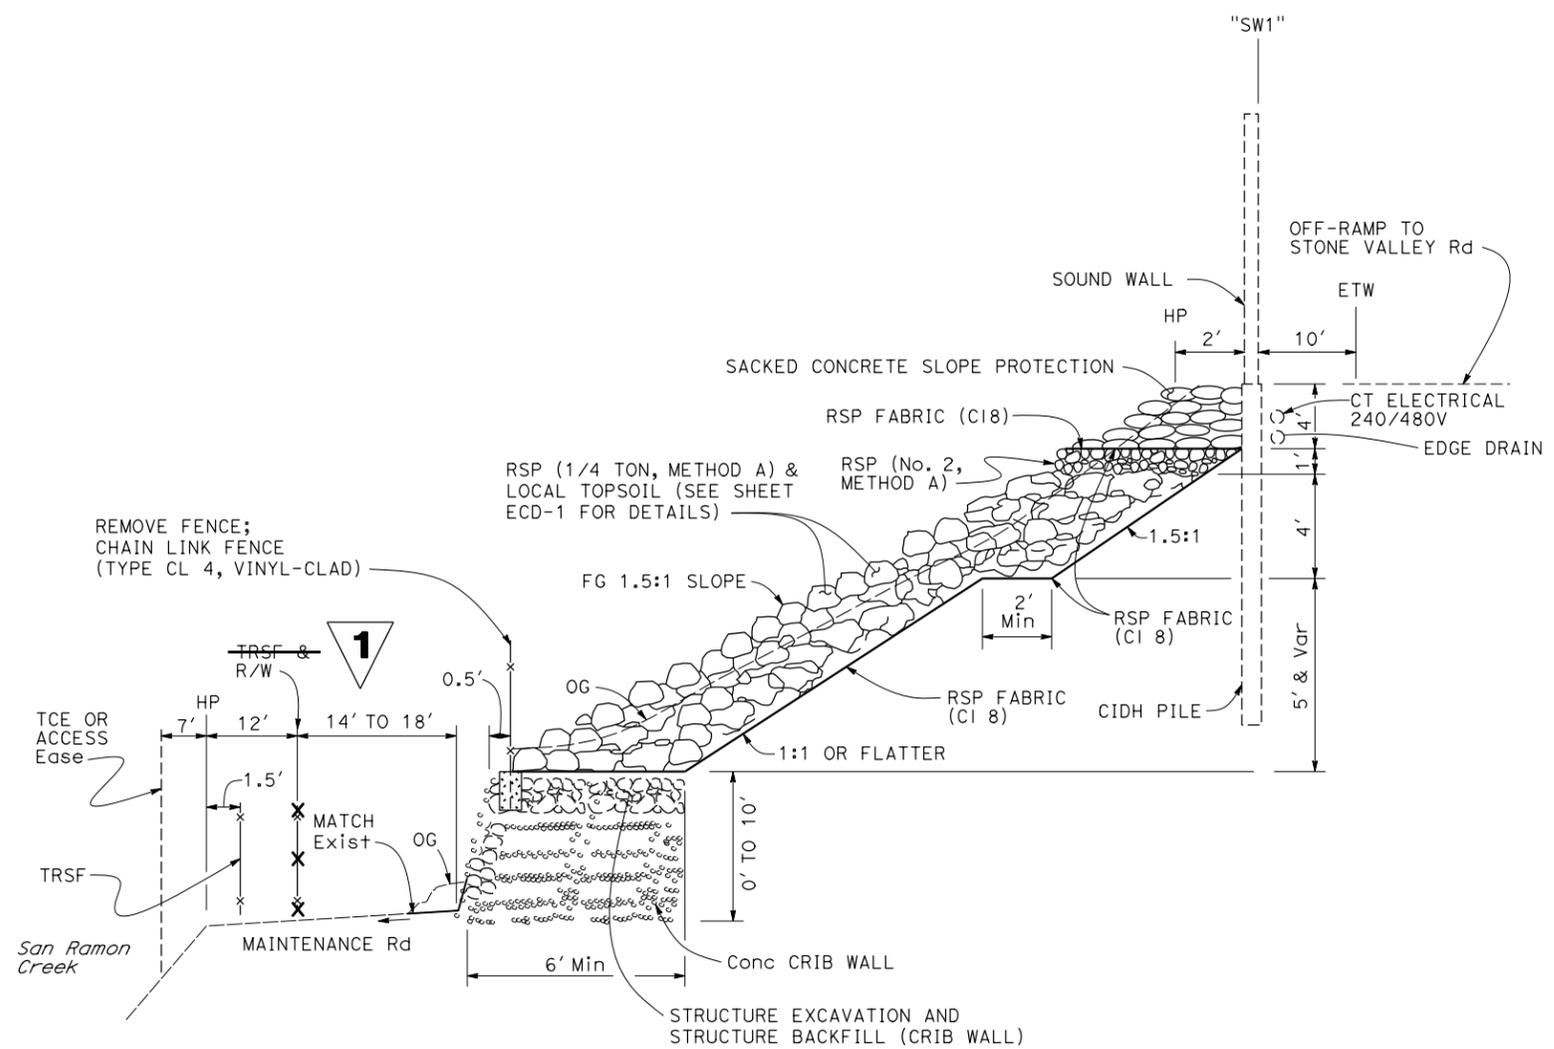

"SW1" 14+17 TO 15+28

ROUTE 680

1 REPLACED PER ADDENDUM No. 1 DATED NOVEMBER 10, 2015

TYPICAL CROSS SECTIONS
NO SCALE


FOR NOTES AND ABBREVIATIONS, SEE SHEET X-1

X-2

DATE PLOTTED => 09-NOV-2015
 TIME PLOTTED => 13:10
 LAST REVISION 06-24-15

Dist	COUNTY	ROUTE	POST MILES TOTAL PROJECT	SHEET No.	TOTAL SHEETS
04	CC	680	R10.5/R11.0	4	25
Hooshmand Nikouj-Ghamsari REGISTERED CIVIL ENGINEER			6/29/15	DATE	
Hooshmand Nikouj-G No. 42698 Exp. 3-31-16 CIVIL			6-29-15	PLANS APPROVAL DATE	
<small>THE STATE OF CALIFORNIA OR ITS OFFICERS OR AGENTS SHALL NOT BE RESPONSIBLE FOR THE ACCURACY OR COMPLETENESS OF SCANNED COPIES OF THIS PLAN SHEET.</small>					

STATE OF CALIFORNIA - DEPARTMENT OF TRANSPORTATION
Caltrans
DESIGN
 FUNCTIONAL SUPERVISOR: KENDALL KITAMURA
 CHECKED BY: DAVID CHAN
 REVISOR: HOOSHMAND NIKOUJ-GHAMSARI
 DATE REVISOR: 6/12/15
 HANDED BY: HN

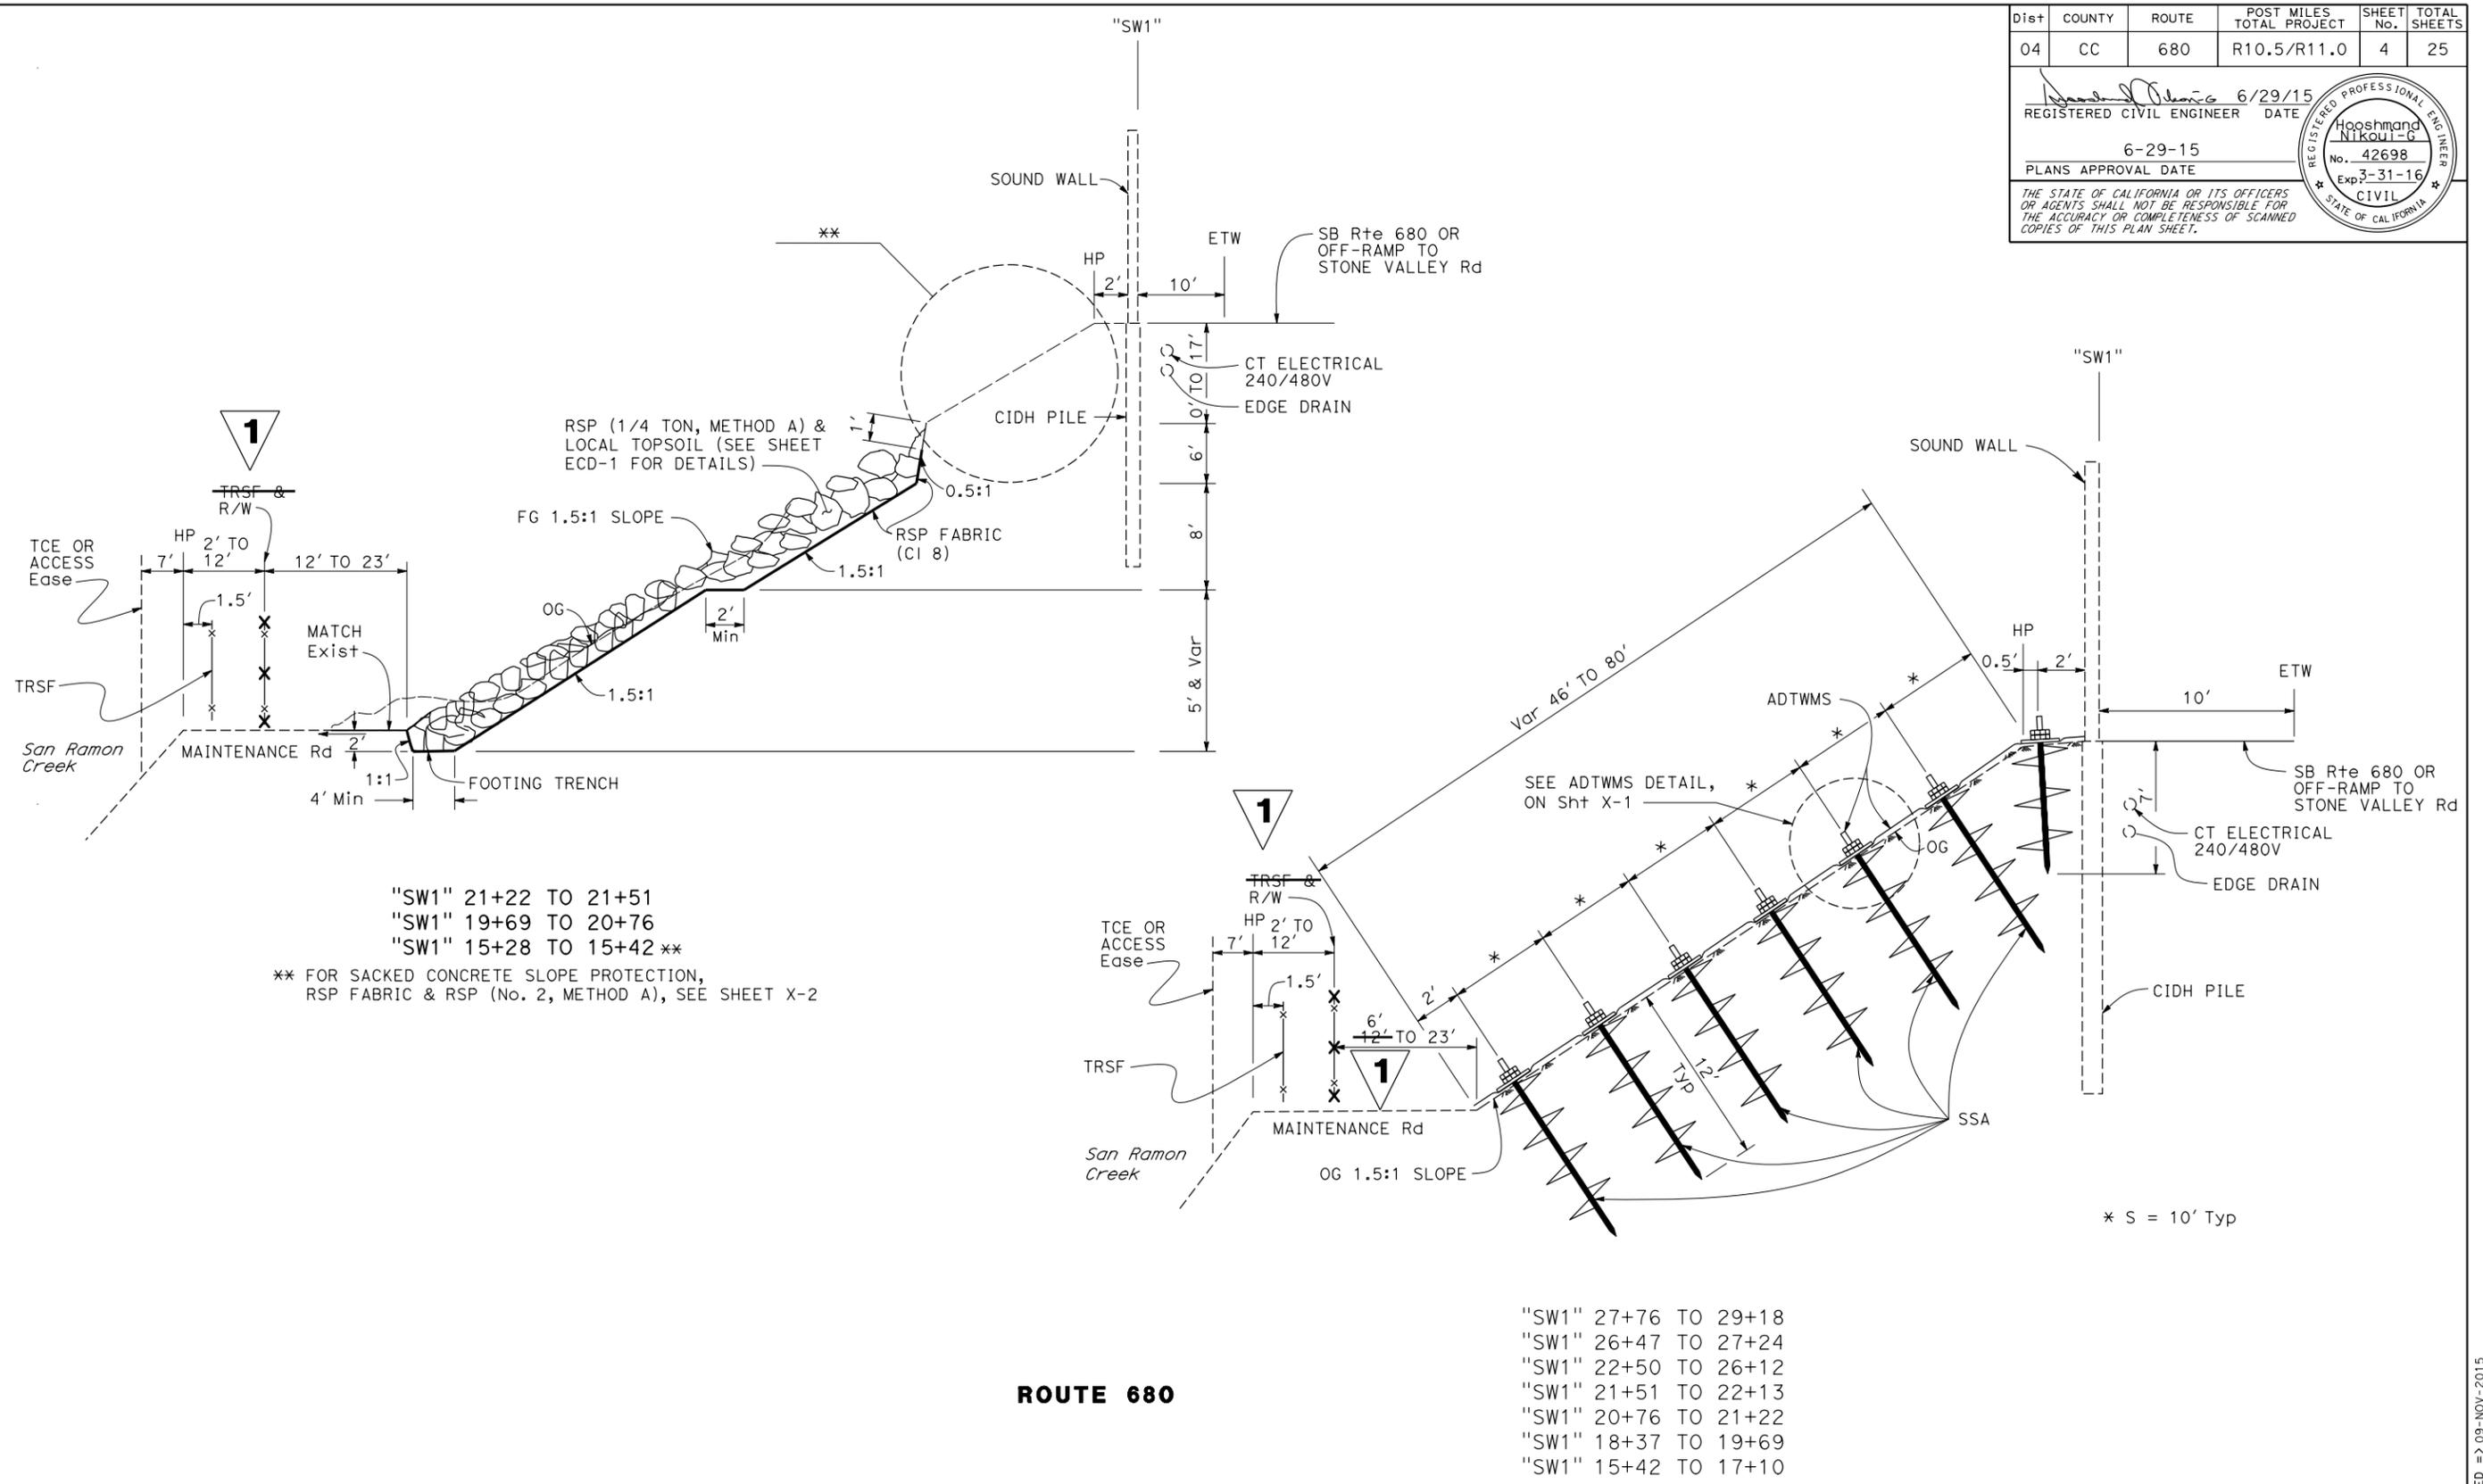

1 REPLACED PER ADDENDUM No. 1 DATED NOVEMBER 10, 2015

TYPICAL CROSS SECTIONS
 NO SCALE



FOR NOTES AND ABBREVIATIONS, SEE SHEET X-1

X-3

DATE PLOTTED => 09-NOV-2015
 TIME PLOTTED => 13:10
 LAST REVISION 06-24-15

Dist	COUNTY	ROUTE	POST MILES TOTAL PROJECT	SHEET No.	TOTAL SHEETS
04	CC	680	R10.5/R11.0	5	25
Hooshmand Nikouji-Ghamsari REGISTERED CIVIL ENGINEER DATE 6/29/15			Hooshmand Nikouji-G No. 42698 Exp. 3-31-16 CIVIL STATE OF CALIFORNIA		
PLANS APPROVAL DATE 6-29-15					
<small>THE STATE OF CALIFORNIA OR ITS OFFICERS OR AGENTS SHALL NOT BE RESPONSIBLE FOR THE ACCURACY OR COMPLETENESS OF SCANNED COPIES OF THIS PLAN SHEET.</small>					

STATE OF CALIFORNIA - DEPARTMENT OF TRANSPORTATION
Caltrans
 DESIGN
 FUNCTIONAL SUPERVISOR: KENDALL KITAMURA
 REVISIONS: 6/12/15

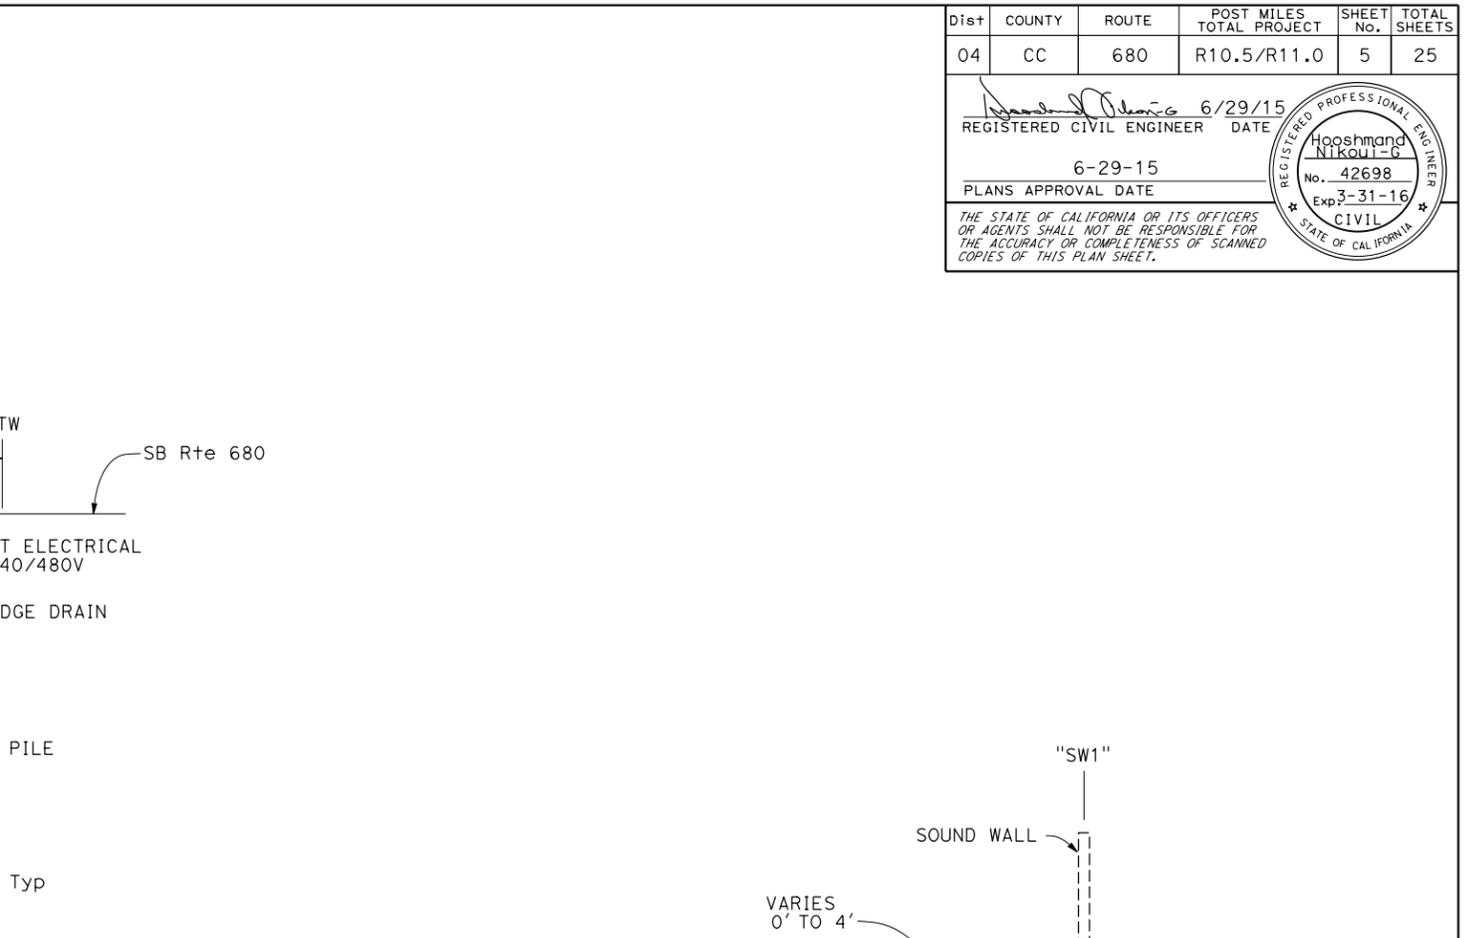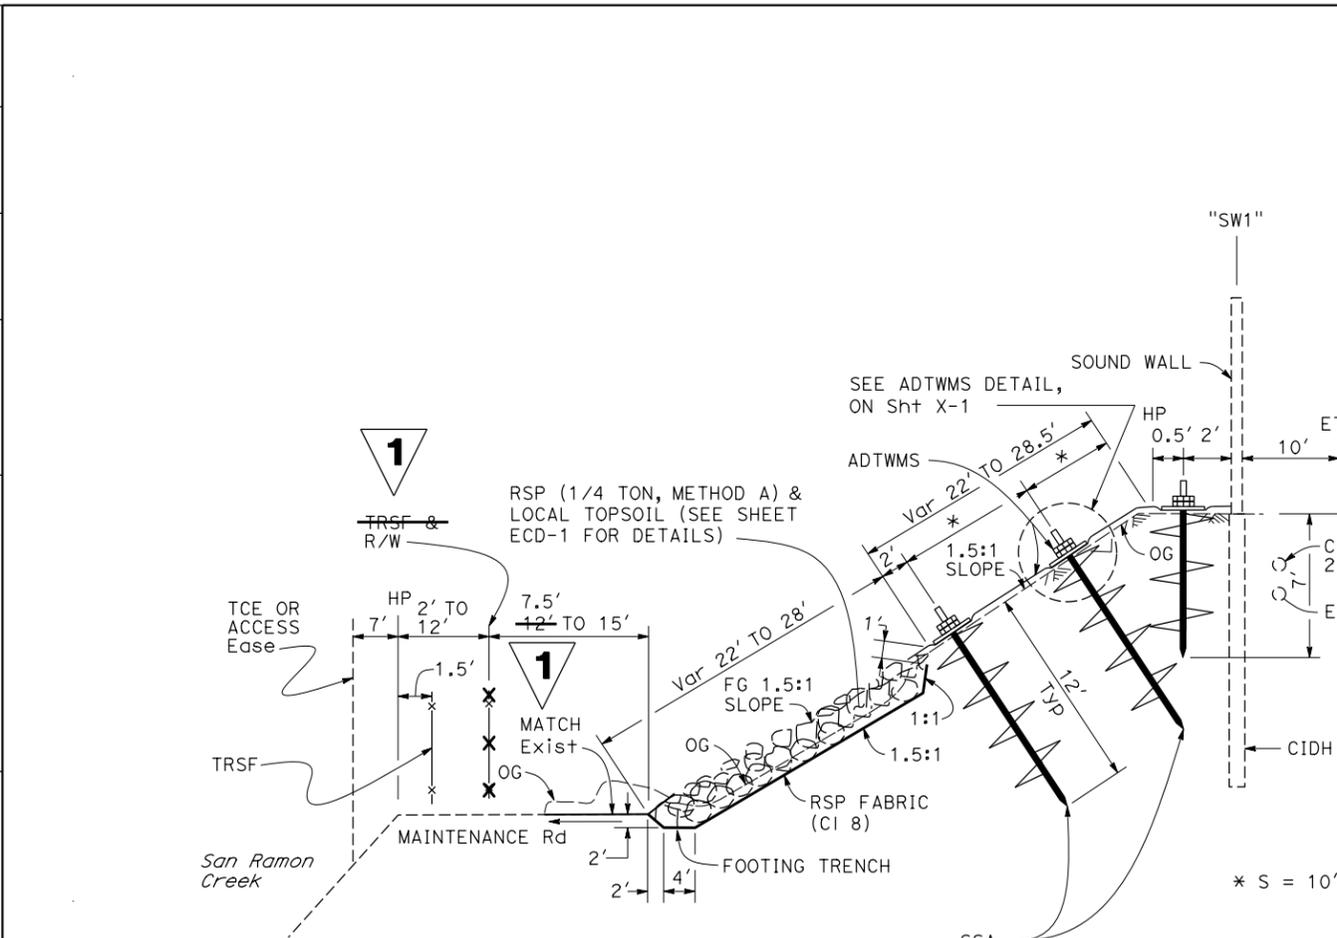

ROUTE 680

1 REPLACED PER ADDENDUM No. 1 DATED NOVEMBER 10, 2015

TYPICAL CROSS SECTIONS
 NO SCALE

FOR NOTES AND ABBREVIATIONS, SEE SHEET X-1

X-4

DATE PLOTTED => 09-NOV-2015 TIME PLOTTED => 13:11

STATE OF CALIFORNIA - DEPARTMENT OF TRANSPORTATION
Caltrans
 DESIGN
 FUNCTIONAL SUPERVISOR: KENDALL KITAMURA
 CHECKED BY: HOOSHMAND NIKOUI-GHAMSARI
 REVISIONS:
 DC 6/12/15
 REVISED BY: DAVID CHAN
 DATE REVISED: 6/12/15

NOTES:

- FOR ACCURATE RIGHT OF WAY DATA, CONTACT RIGHT OF WAY ENGINEERING AT THE DISTRICT OFFICE.
- RESTORE MAINTENANCE ROAD TO PRE-CONSTRUCTION GRADE AND CONDITION.

LEGEND:

-  ROCK SLOPE PROTECTION
-  ANCHORED DOUBLE TWISTED WIRE MESH SYSTEM
-  TREE TO REMAIN
-  TRSF--xx--xx--xx
-  -x-x-
-  SACKED CONCRETE SLOPE PROTECTION
-  SHRUB TO REMAIN
-  TREE OR SHRUB TO BE REMOVED

ABBREVIATION:

CT CALTRANS

1


Dist	COUNTY	ROUTE	POST MILES TOTAL PROJECT	SHEET No.	TOTAL SHEETS
04	CC	680	R10.5/R11.0	6	25

David C. Chan 10/06/15
 REGISTERED CIVIL ENGINEER DATE

6-29-15
 PLANS APPROVAL DATE

THE STATE OF CALIFORNIA OR ITS OFFICERS OR AGENTS SHALL NOT BE RESPONSIBLE FOR THE ACCURACY OR COMPLETENESS OF SCANNED COPIES OF THIS PLAN SHEET.

REGISTERED PROFESSIONAL ENGINEER
 David C. Chan
 No. 62206
 Exp. 9-30-17
 CIVIL
 STATE OF CALIFORNIA

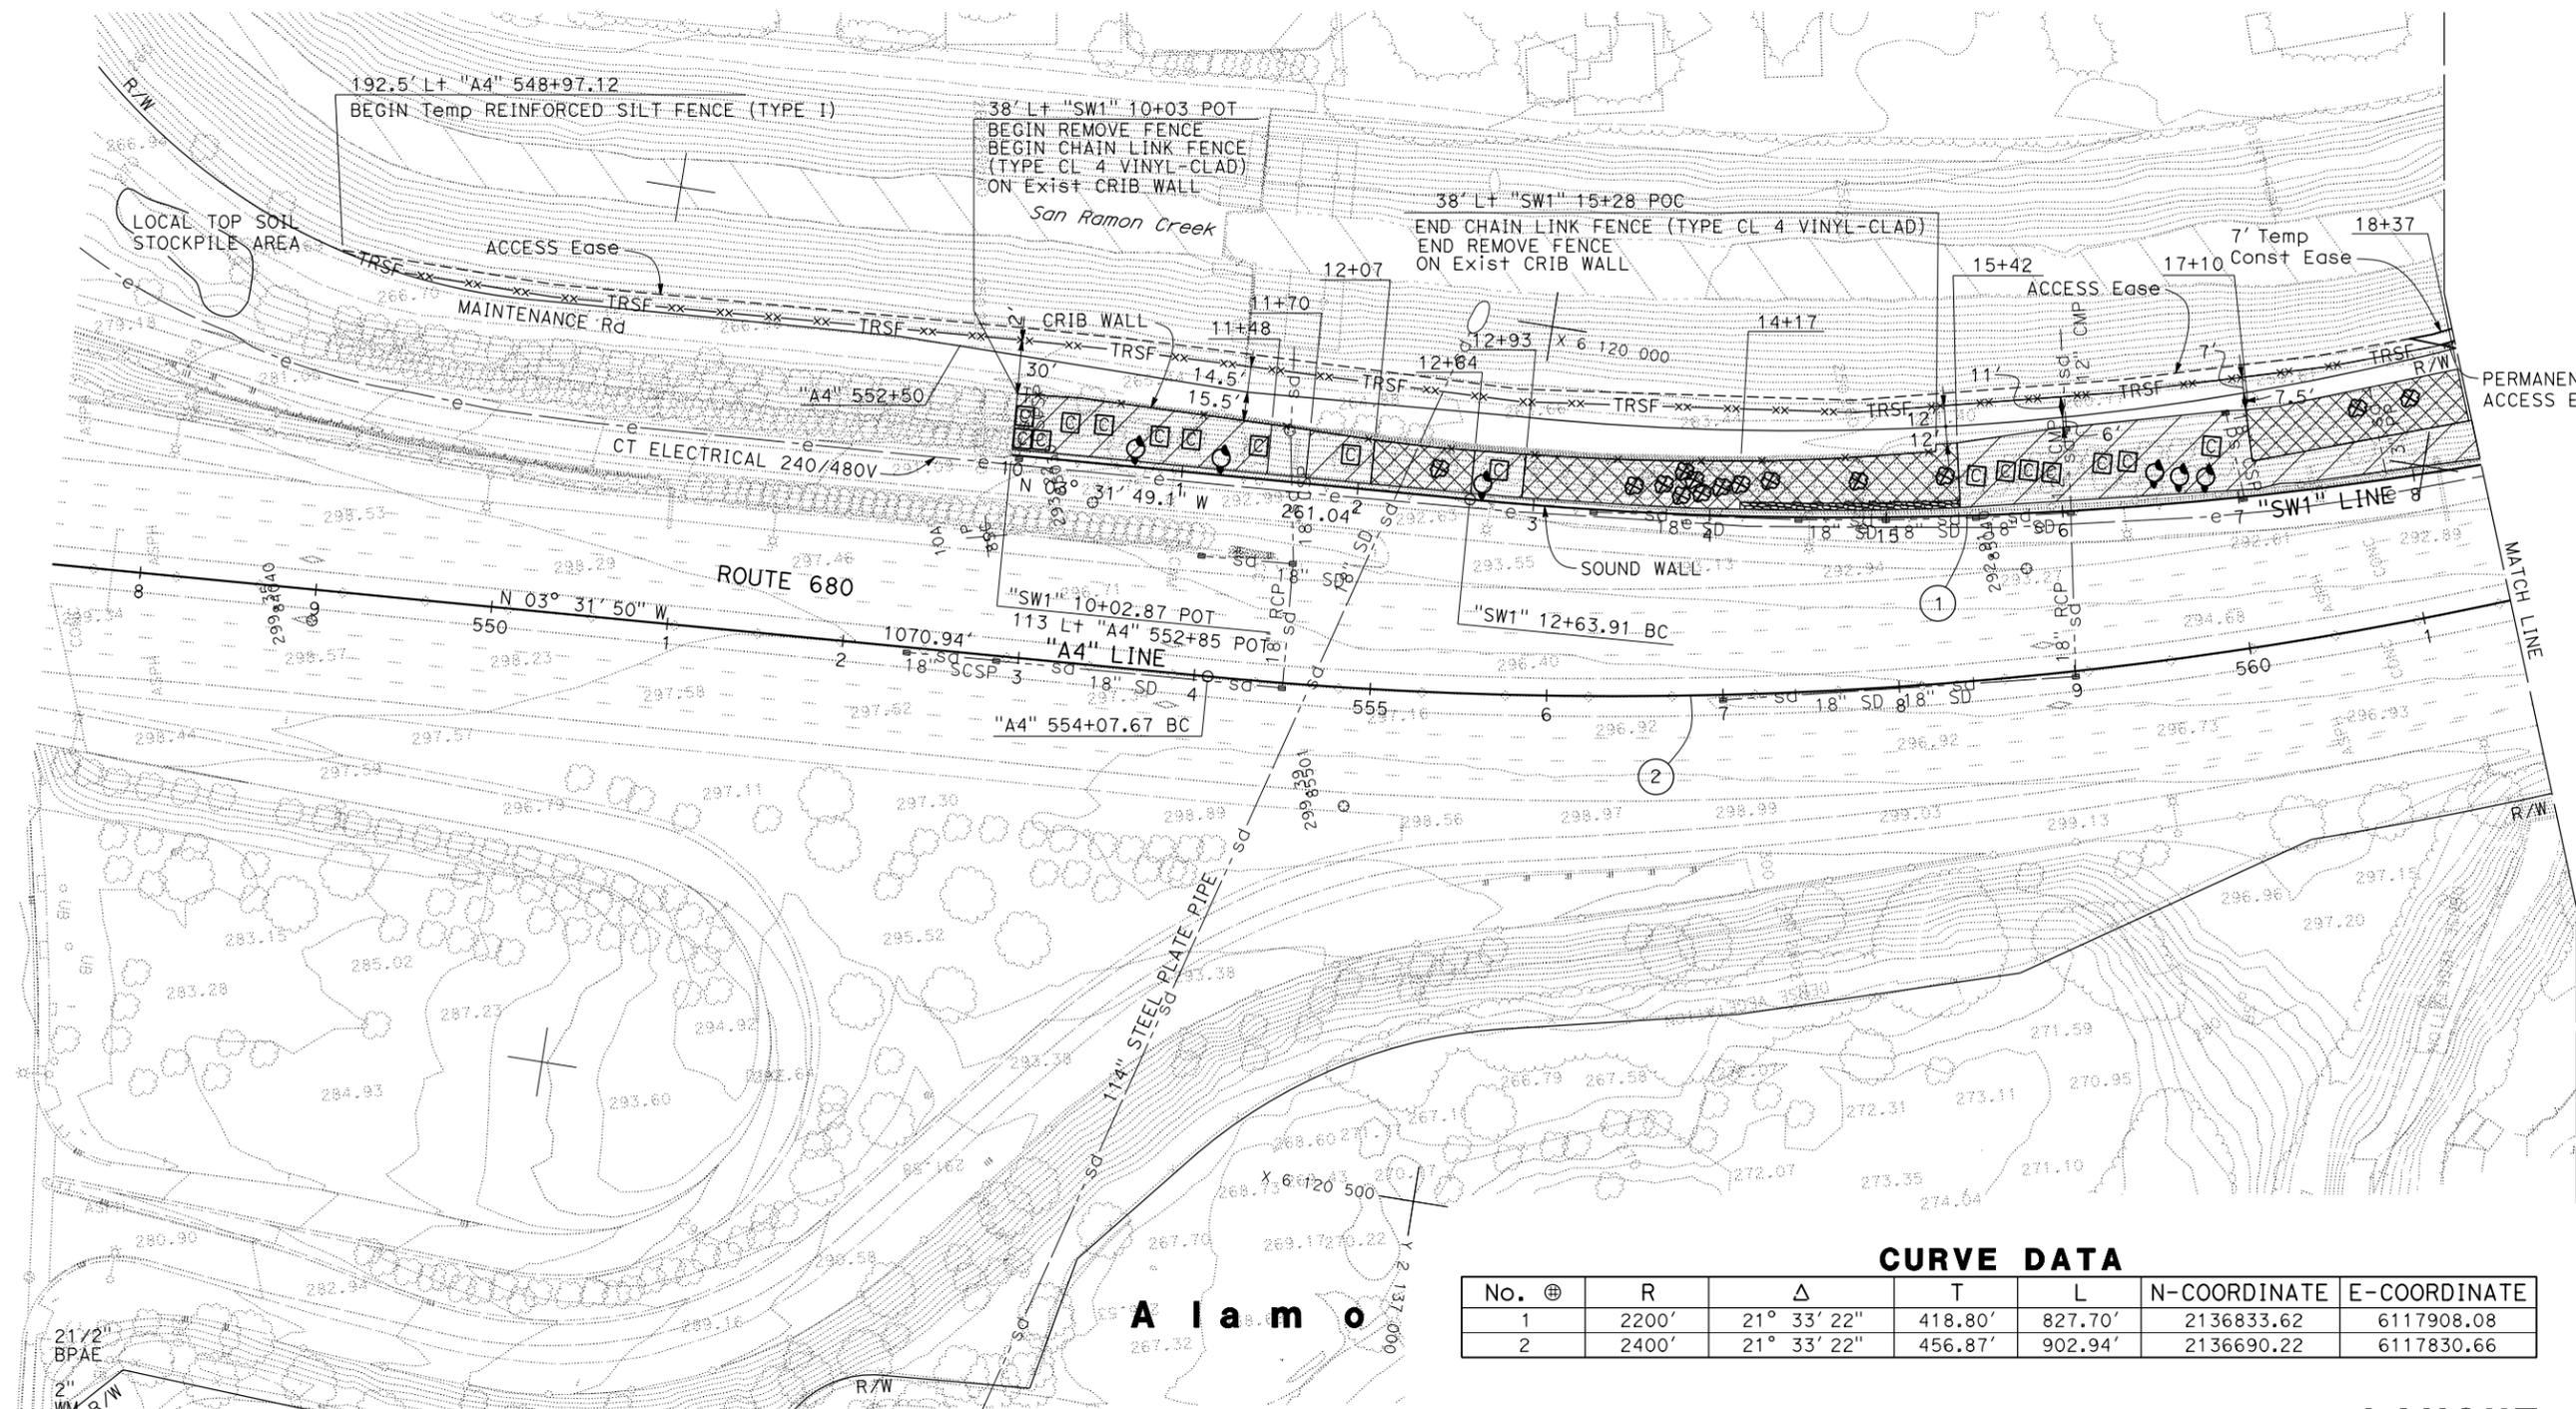

CURVE DATA

No.	⊕	R	Δ	T	L	N-COORDINATE	E-COORDINATE
1		2200'	21° 33' 22"	418.80'	827.70'	2136833.62	6117908.08
2		2400'	21° 33' 22"	456.87'	902.94'	2136690.22	6117830.66



1 REPLACED PER ADDENDUM No. 1 DATED NOVEMBER 10, 2015

LAYOUT
 SCALE: 1" = 50'

L-1

DATE PLOTTED => 09-NOV-2015 TIME PLOTTED => 13:11

NOTE:
FOR ACCURATE RIGHT OF WAY DATA, CONTACT
RIGHT OF WAY ENGINEERING AT THE DISTRICT OFFICE.

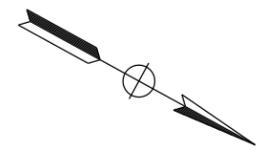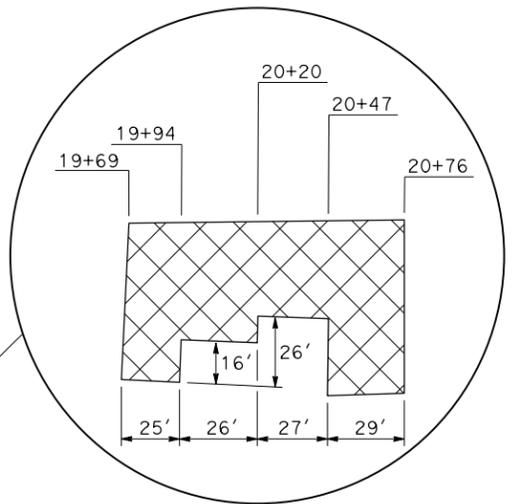


159'
152' Lt "A3" 573+00
END Temp REINFORCED SILT FENCE (TYPE I)

1

Dist	COUNTY	ROUTE	POST MILES TOTAL PROJECT	SHEET No.	TOTAL SHEETS
04	CC	680	R10.5/R11.0	7	25
David C. Chan			10/06/15		
REGISTERED CIVIL ENGINEER			DATE		
6-29-15			PLANS APPROVAL DATE		
THE STATE OF CALIFORNIA OR ITS OFFICERS OR AGENTS SHALL NOT BE RESPONSIBLE FOR THE ACCURACY OR COMPLETENESS OF SCANNED COPIES OF THIS PLAN SHEET.					
REGISTERED PROFESSIONAL ENGINEER David C. Chan No. 62206 Exp. 9-30-17 CIVIL STATE OF CALIFORNIA					

STATE OF CALIFORNIA - DEPARTMENT OF TRANSPORTATION
Caltrans
 DESIGN

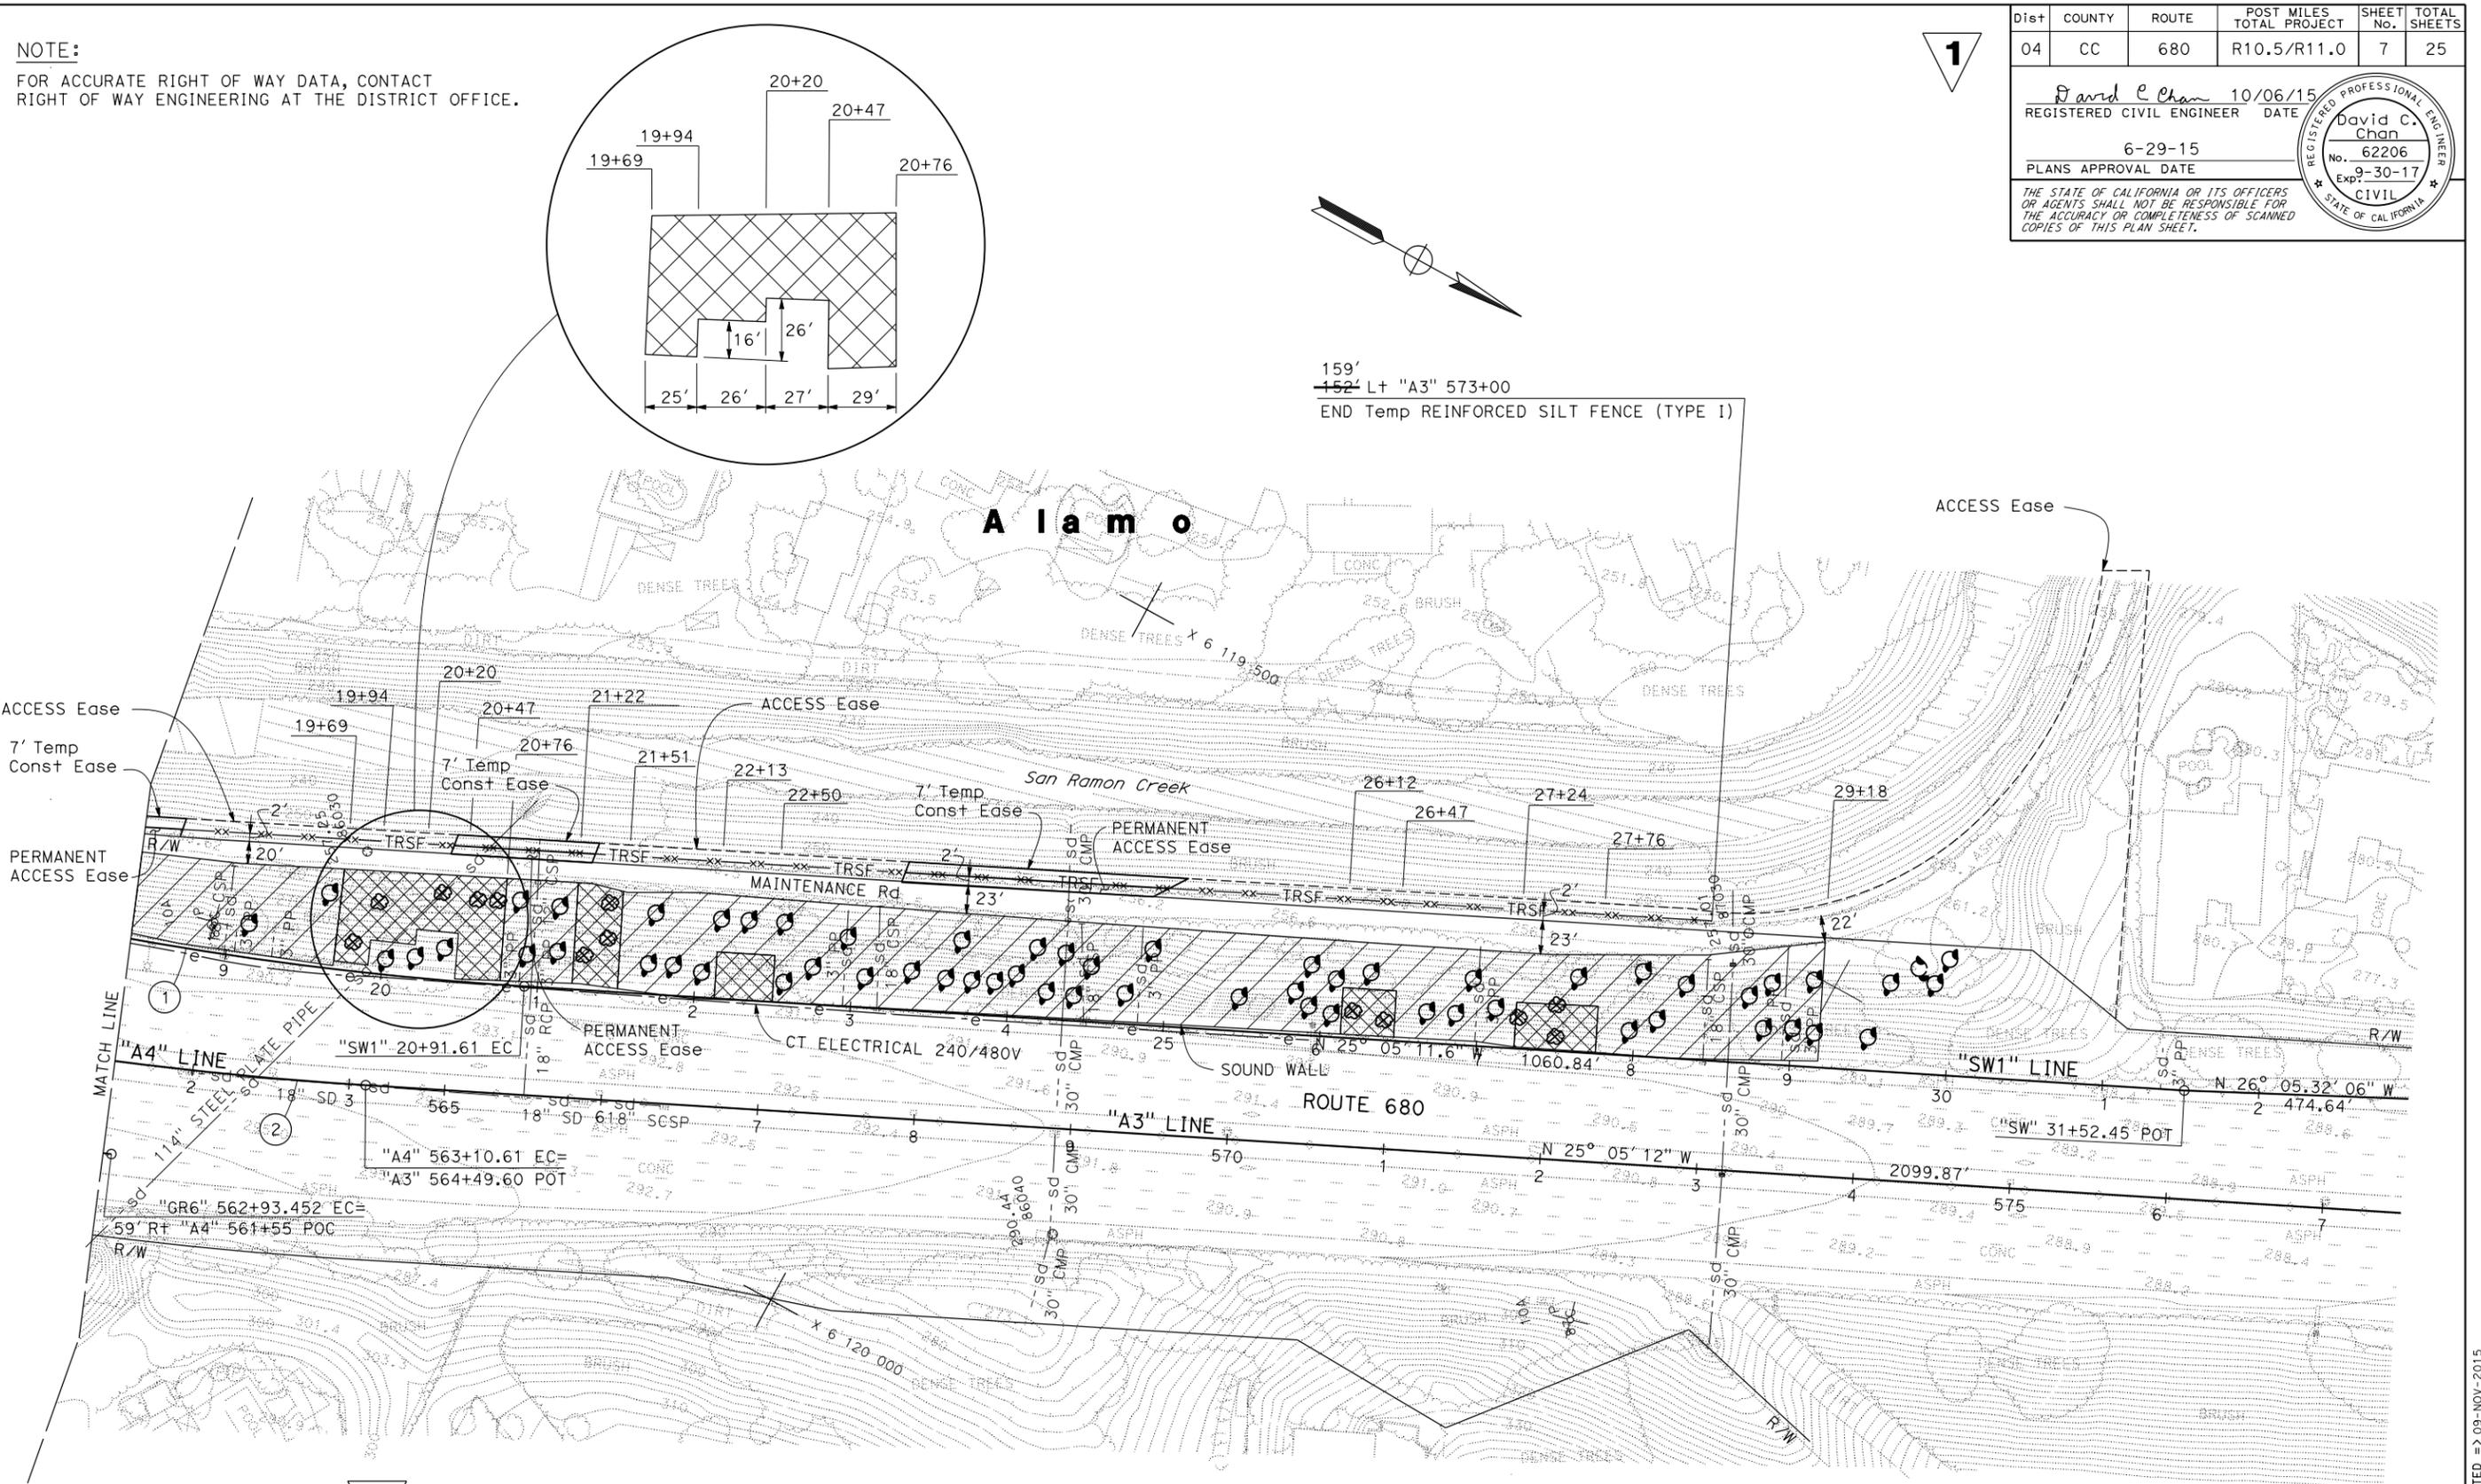

1 REPLACED PER ADDENDUM No. 1 DATED NOVEMBER 10, 2015
CURVE DATA

No.	⊕	R	Δ	T	L	N-COORDINATE	E-COORDINATE
1		2200'	21° 33' 22"	418.80'	827.70'	2136833.62	6117908.08
2		2400'	21° 33' 22"	456.87'	902.94'	2136690.22	6117830.66

FOR ABBREVIATIONS
AND LEGEND, SEE SHEET L-1

LAYOUT
SCALE: 1" = 50'

L-2

DATE PLOTTED => 09-NOV-2015
 TIME PLOTTED => 13:11
 LAST REVISION