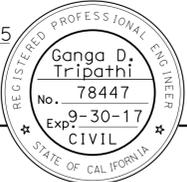



STATE OF CALIFORNIA - DEPARTMENT OF TRANSPORTATION  
**Caltrans** WATER QUALITY  
 SENIOR WATER POLLUTION CONTROL KAMRAN NAKHJURI  
 CALCULATED/DESIGNED BY CHECKED BY  
 GANGA TRIPATHI KAMRAN NAKHJURI  
 REVISED BY DATE REVISED  
 KN 10-26-15

**NOTE:**  
 FOR ACCURATE RIGHT OF WAY DATA, CONTACT  
 RIGHT OF WAY ENGINEERING AT THE DISTRICT OFFICE.

**NOTE:**  
 1. TEMPORARY BMP LOCATIONS ARE BASED ON DISTURBED SOIL  
 AREAS AND THE STORM WATER FLOW PATTERNS IDENTIFIED  
 DURING THE DESIGN PHASE. CONTRACTOR IS RESPONSIBLE  
 TO DEVELOP A SWPPP THAT STABILIZES ALL AFFECTED AREAS  
 INCLUDING ADDITIONAL DISTURBED AREAS AS A RESULT OF  
 CONTRACTOR'S MEANS (AND METHODS AND COMPLIES WITH PERMITS,  
 LICENSES, AGREEMENTS) AND CERTIFICATIONS (PLACS).  
 WATER POLLUTION CONTROL PROGRAM

**LEGEND:**  
 TEMPORARY COVER  
 TEMPORARY HYDRAULIC MULCH (BONDED FIBER MATRIX)

Dist	COUNTY	ROUTE	POST MILES TOTAL PROJECT	SHEET No.	TOTAL SHEETS
04	Soi	680	R7.7/R7.8	4	26
			10/26/15		
REGISTERED CIVIL ENGINEER			DATE		
			10-26-15		
			PLANS APPROVAL DATE		
					
<small>THE STATE OF CALIFORNIA OR ITS OFFICERS OR AGENTS SHALL NOT BE RESPONSIBLE FOR THE ACCURACY OR COMPLETENESS OF SCANNED COPIES OF THIS PLAN SHEET.</small>					

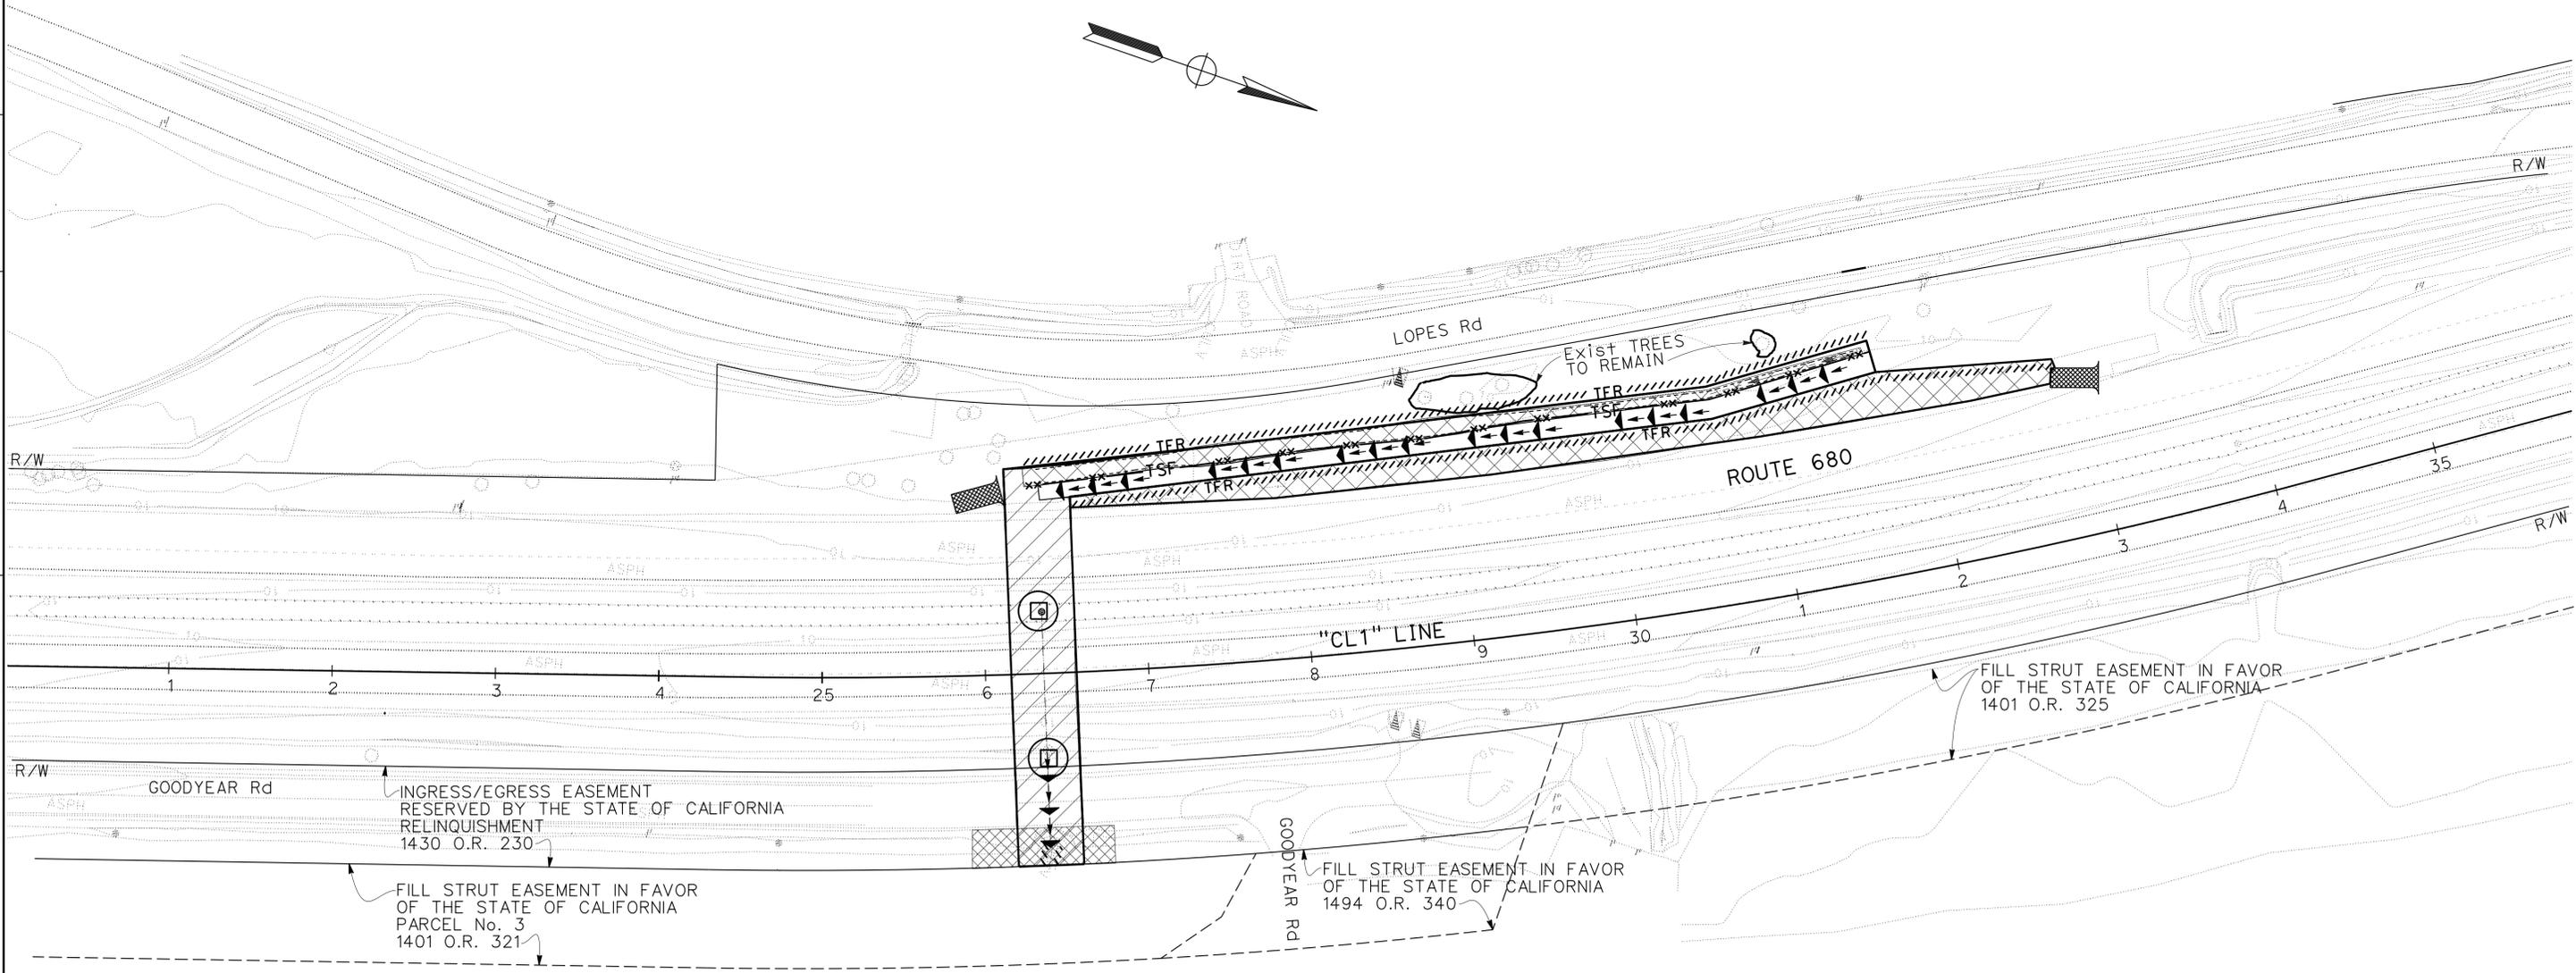

**1** REPLACED PER ADDENDUM No. 1 AUGUST 26, 2016 **TEMPORARY WATER POLLUTION CONTROL PLAN**  
 NO SCALE

APPROVED FOR TEMPORARY WATER POLLUTION CONTROL WORK ONLY

LAST REVISION DATE PLOTTED => 25-AUG-2016  
 10-21-15 TIME PLOTTED => 13:47