



FOR EARTHWORK DEVELOPMENT ONLY

All Dimensions are US Survey Feet

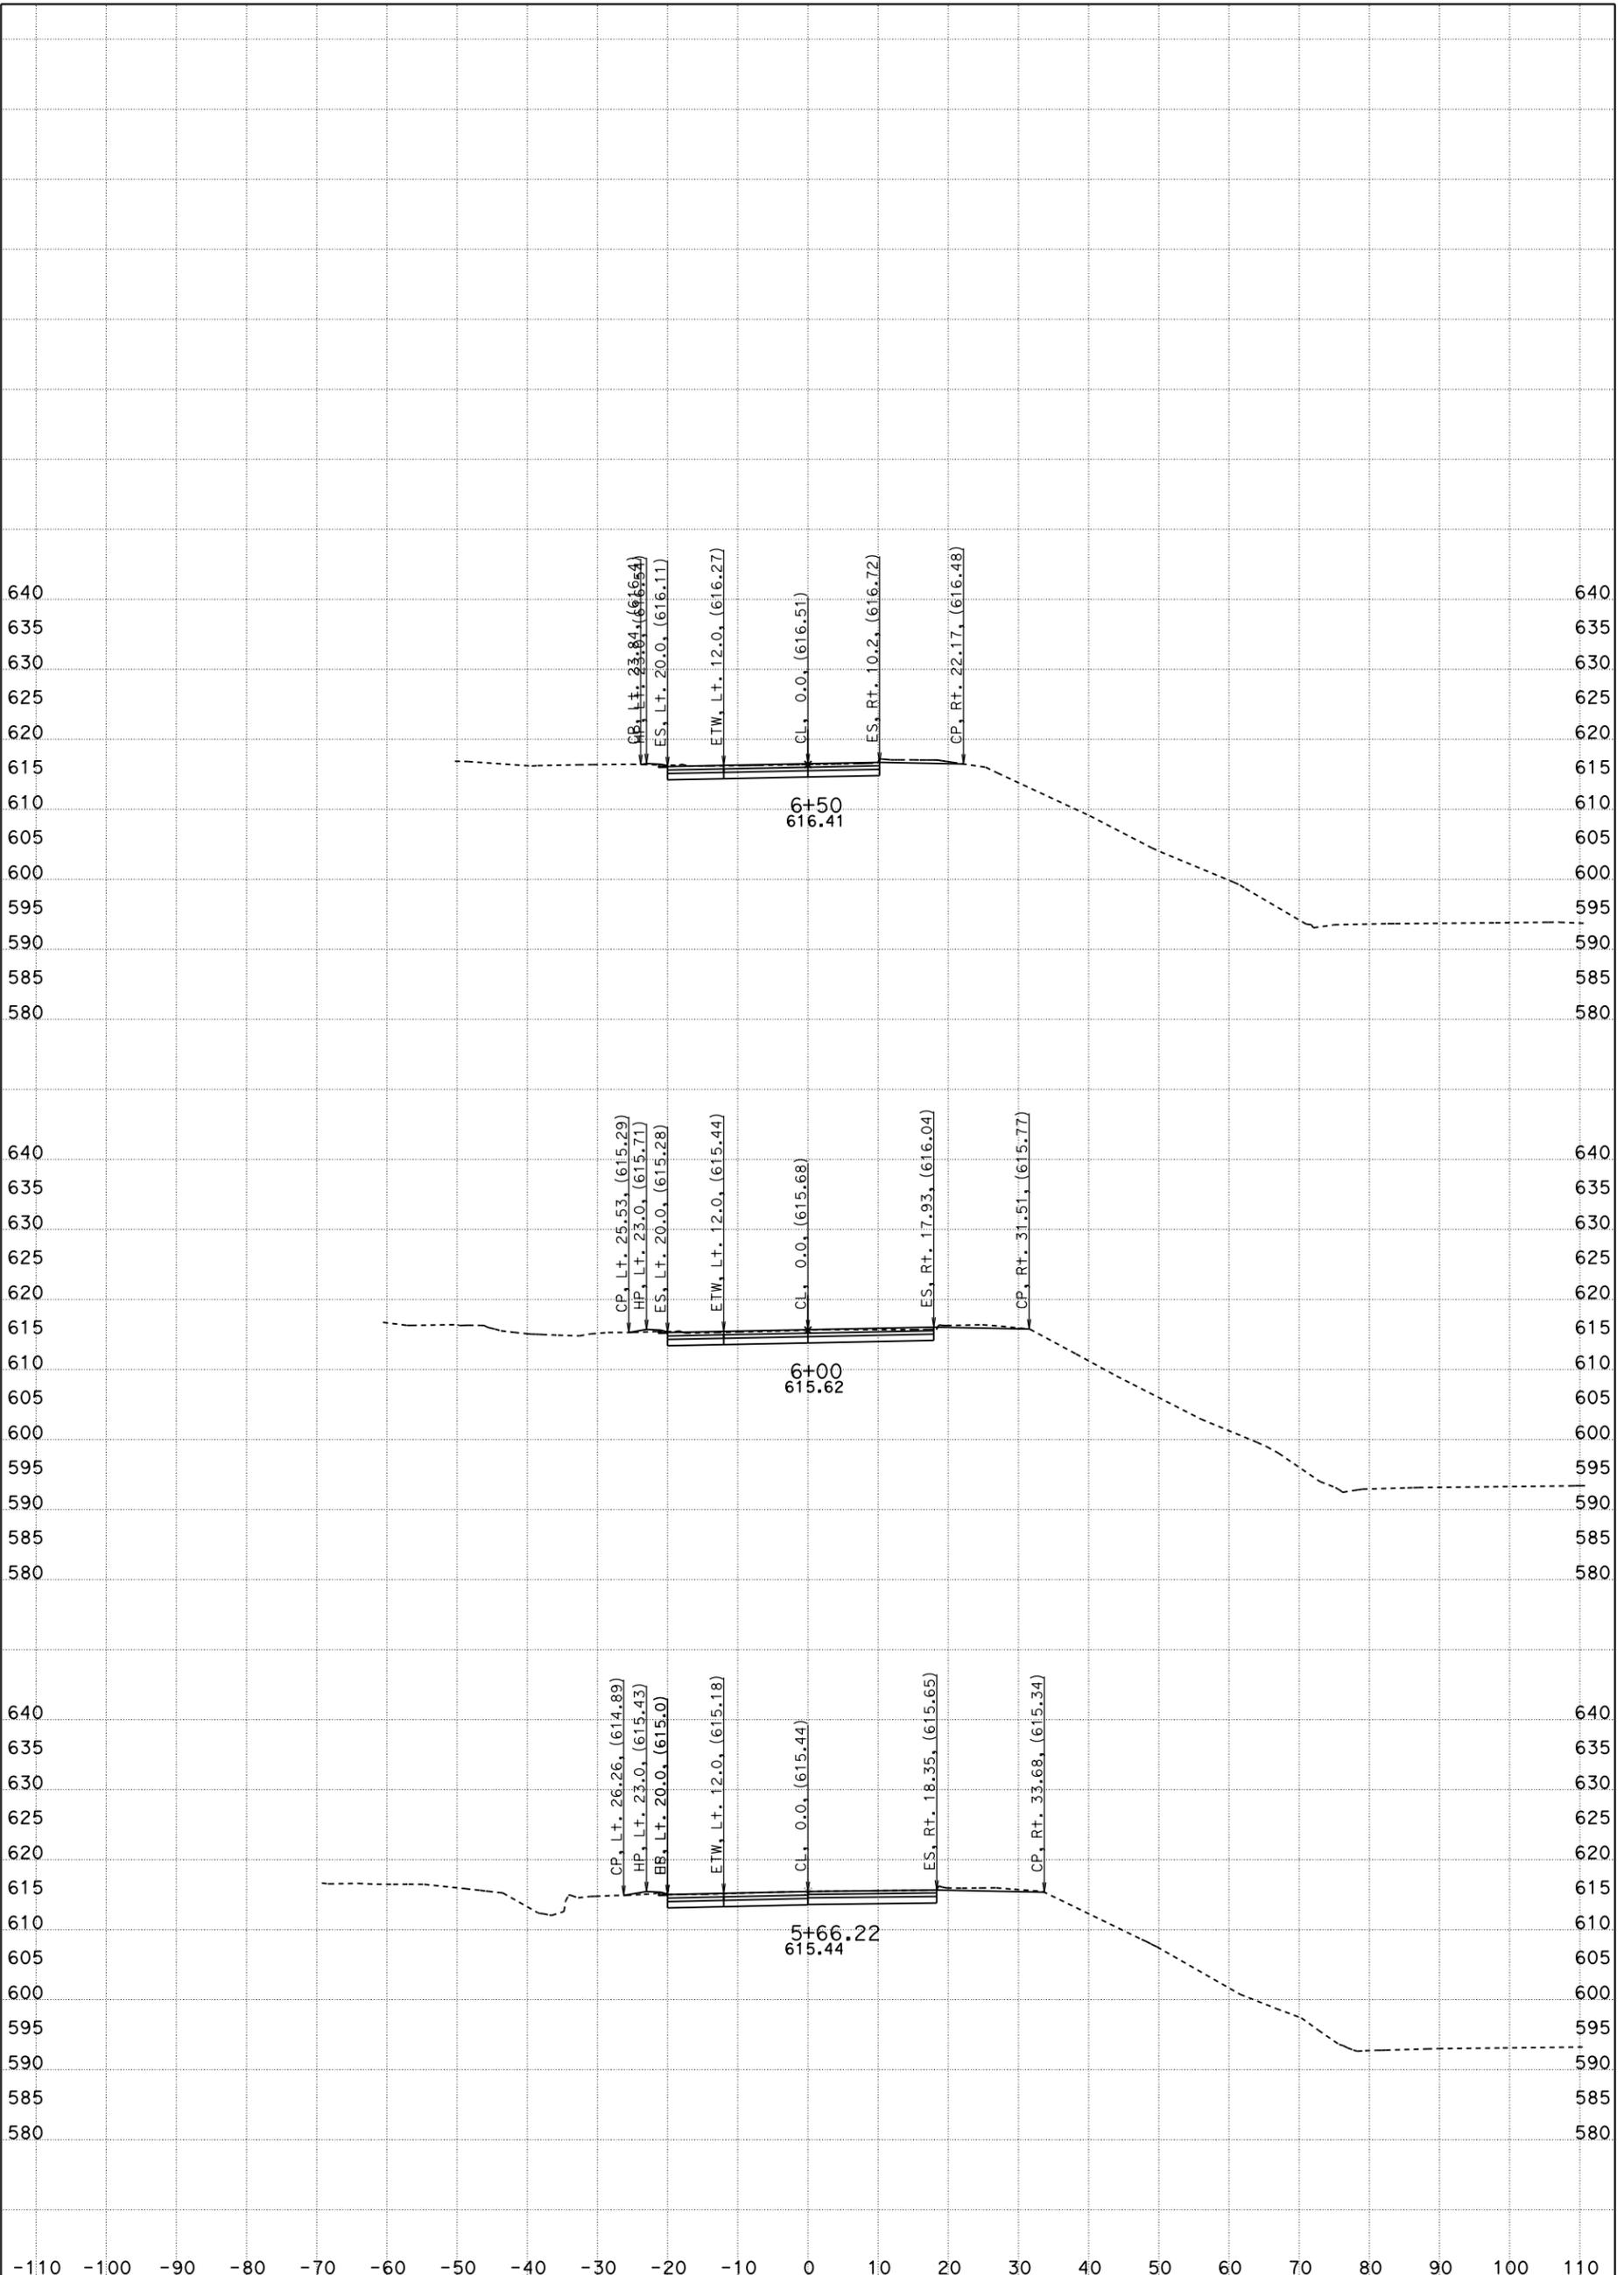


FOR EARTHWORK DEVELOPMENT ONLY

All Dimensions are US Survey Feet

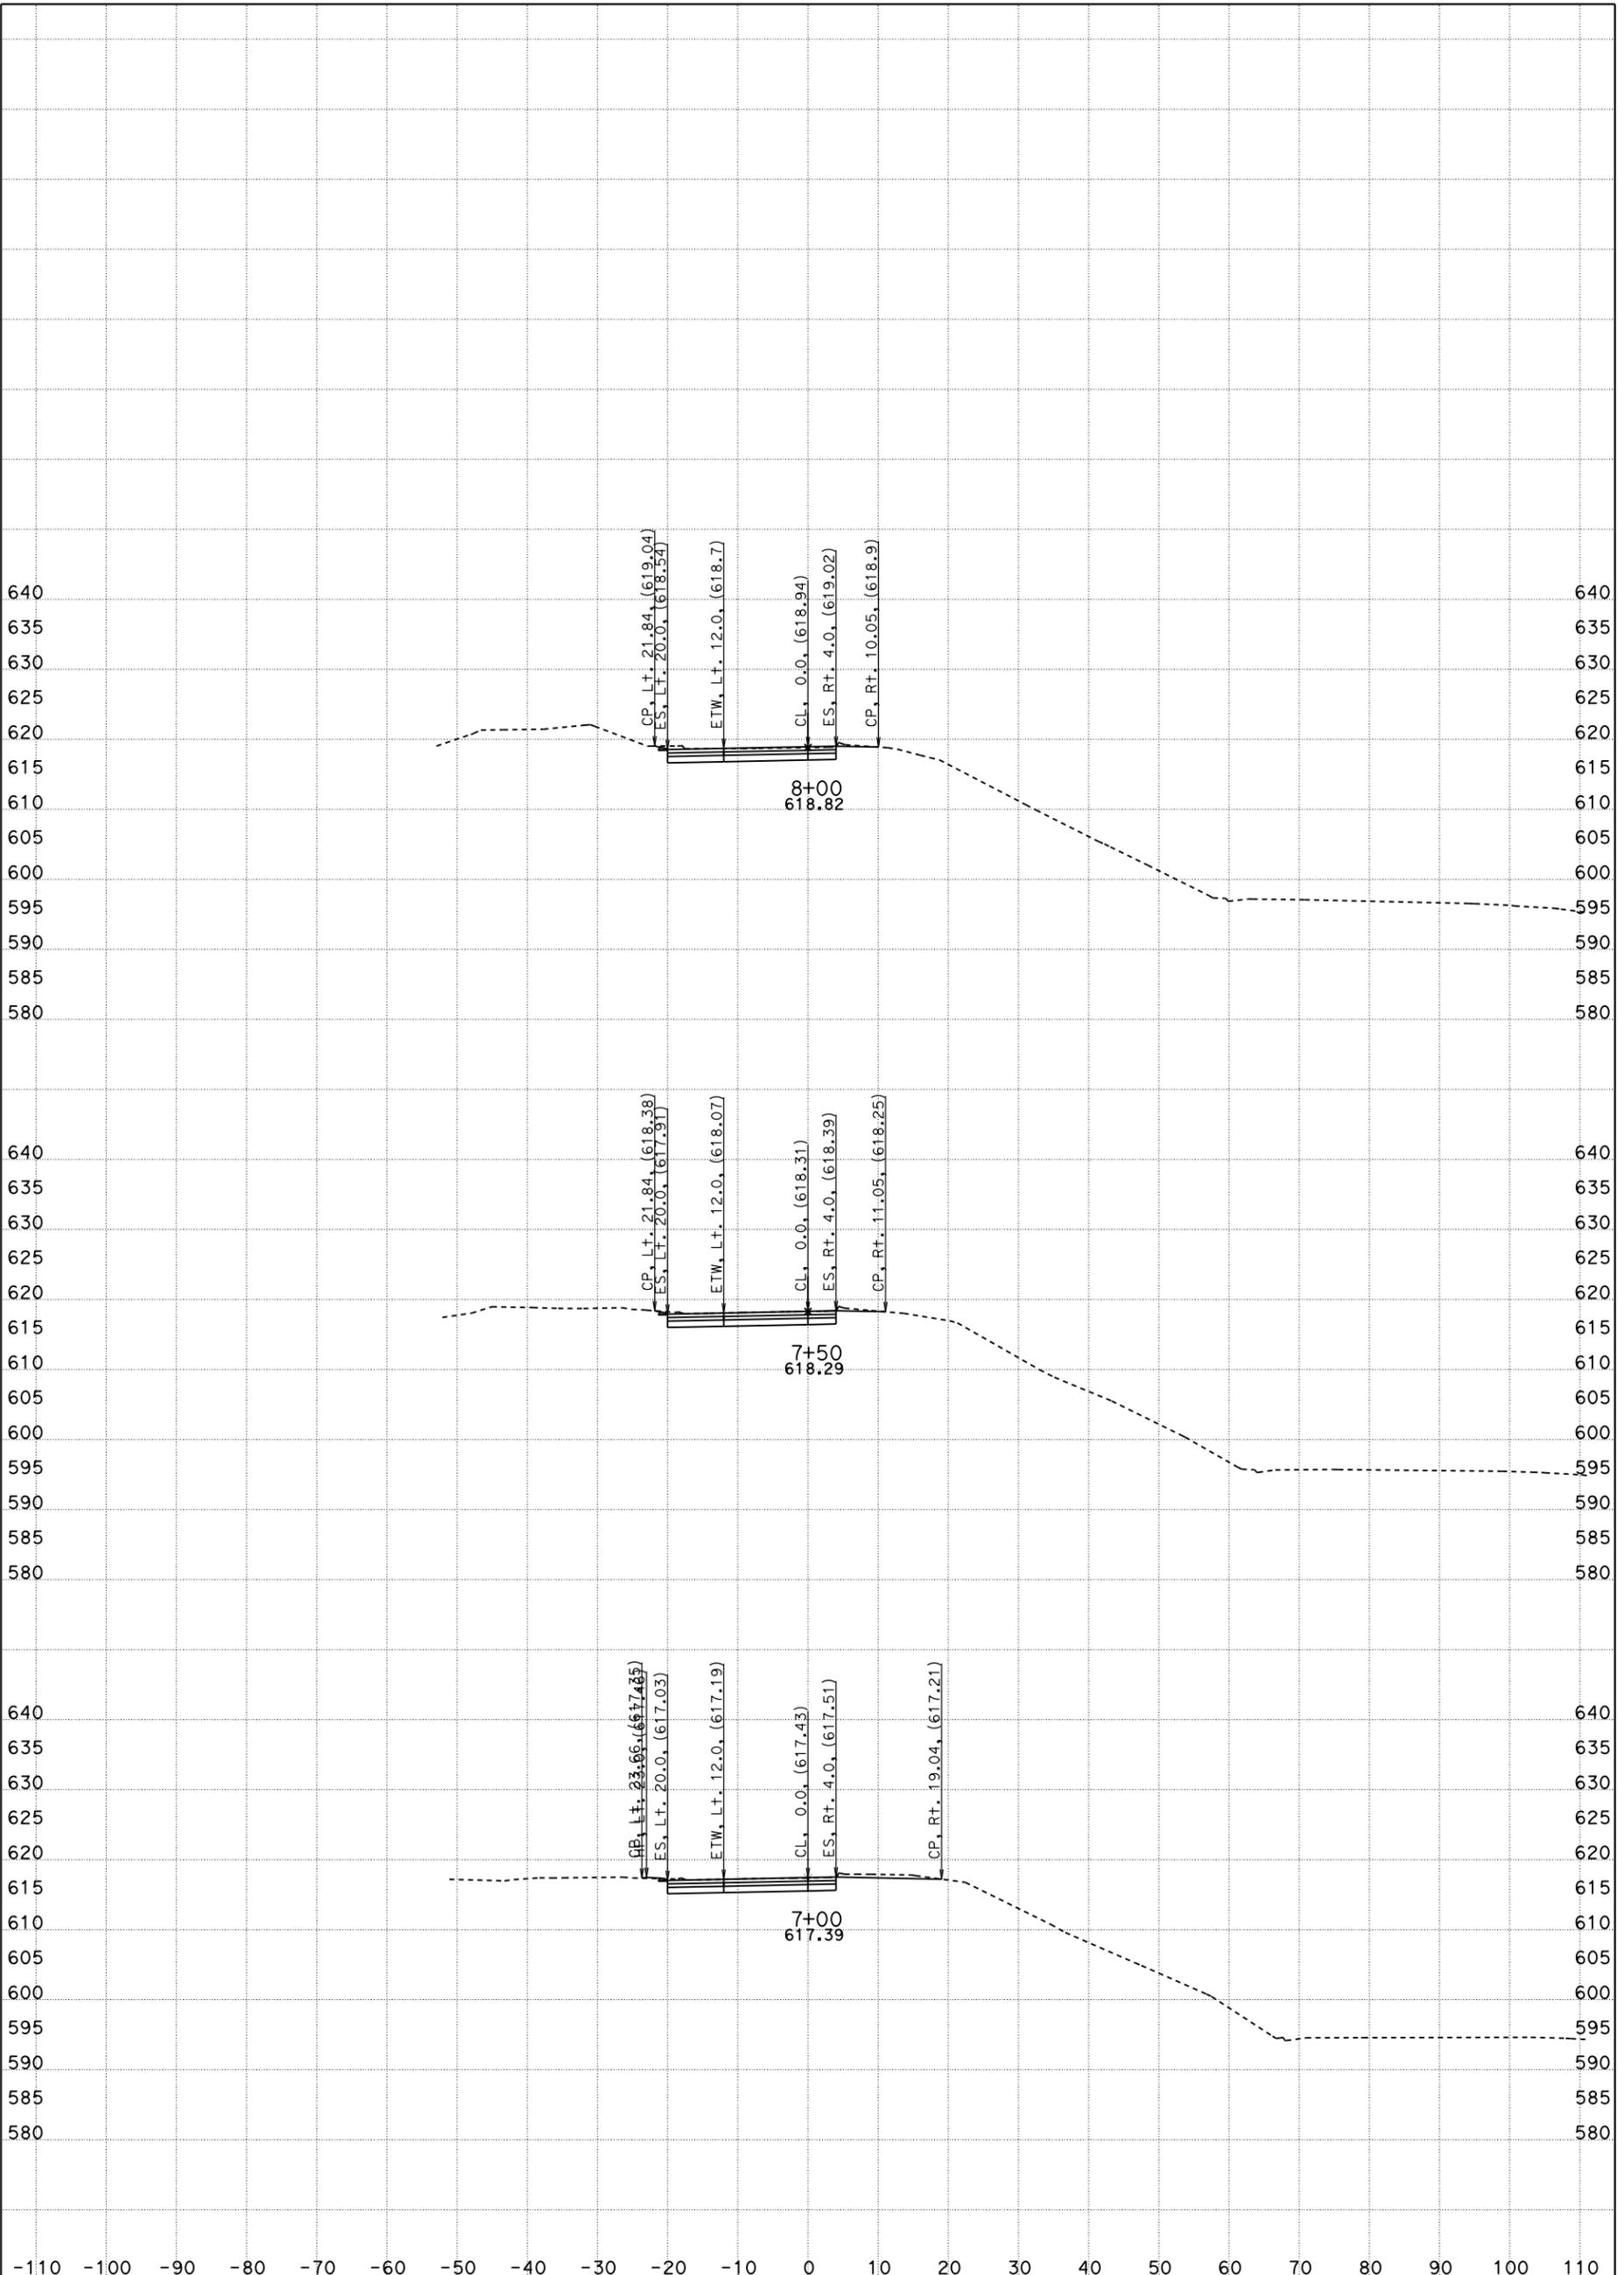


FOR EARTHWORK DEVELOPMENT ONLY

All Dimensions are US Survey Feet

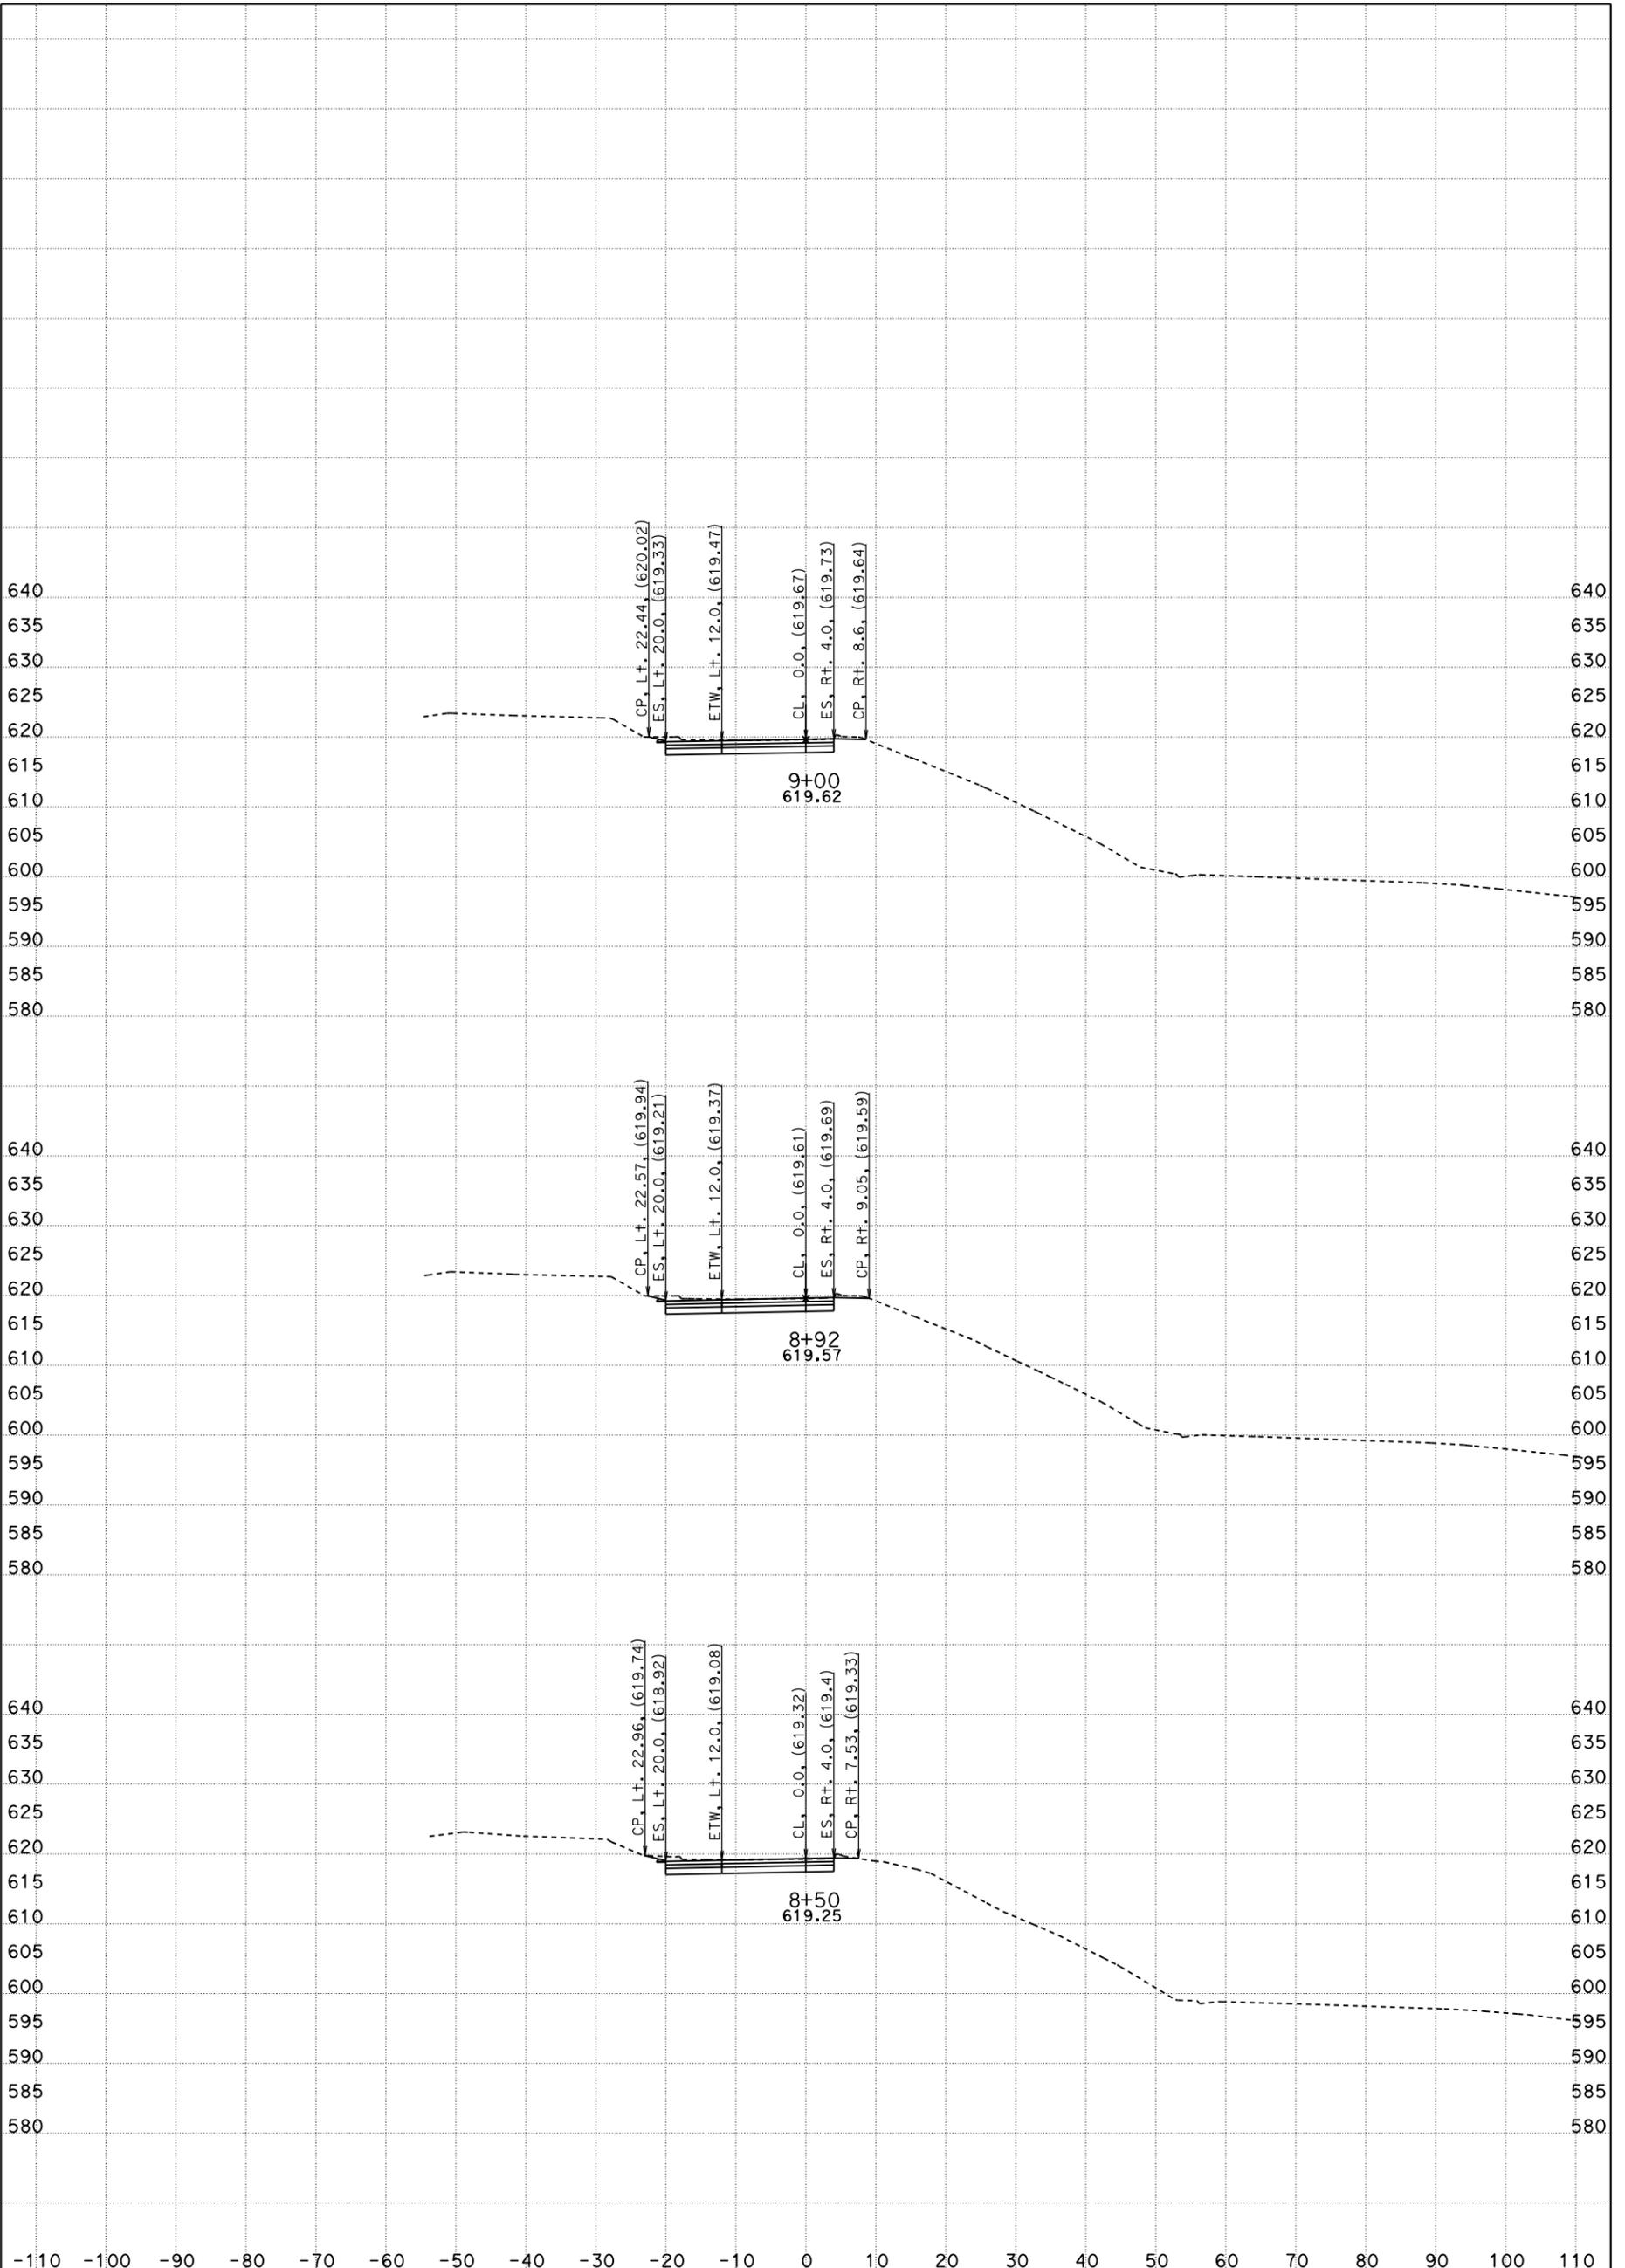


FOR EARTHWORK DEVELOPMENT ONLY

All Dimensions are US Survey Feet

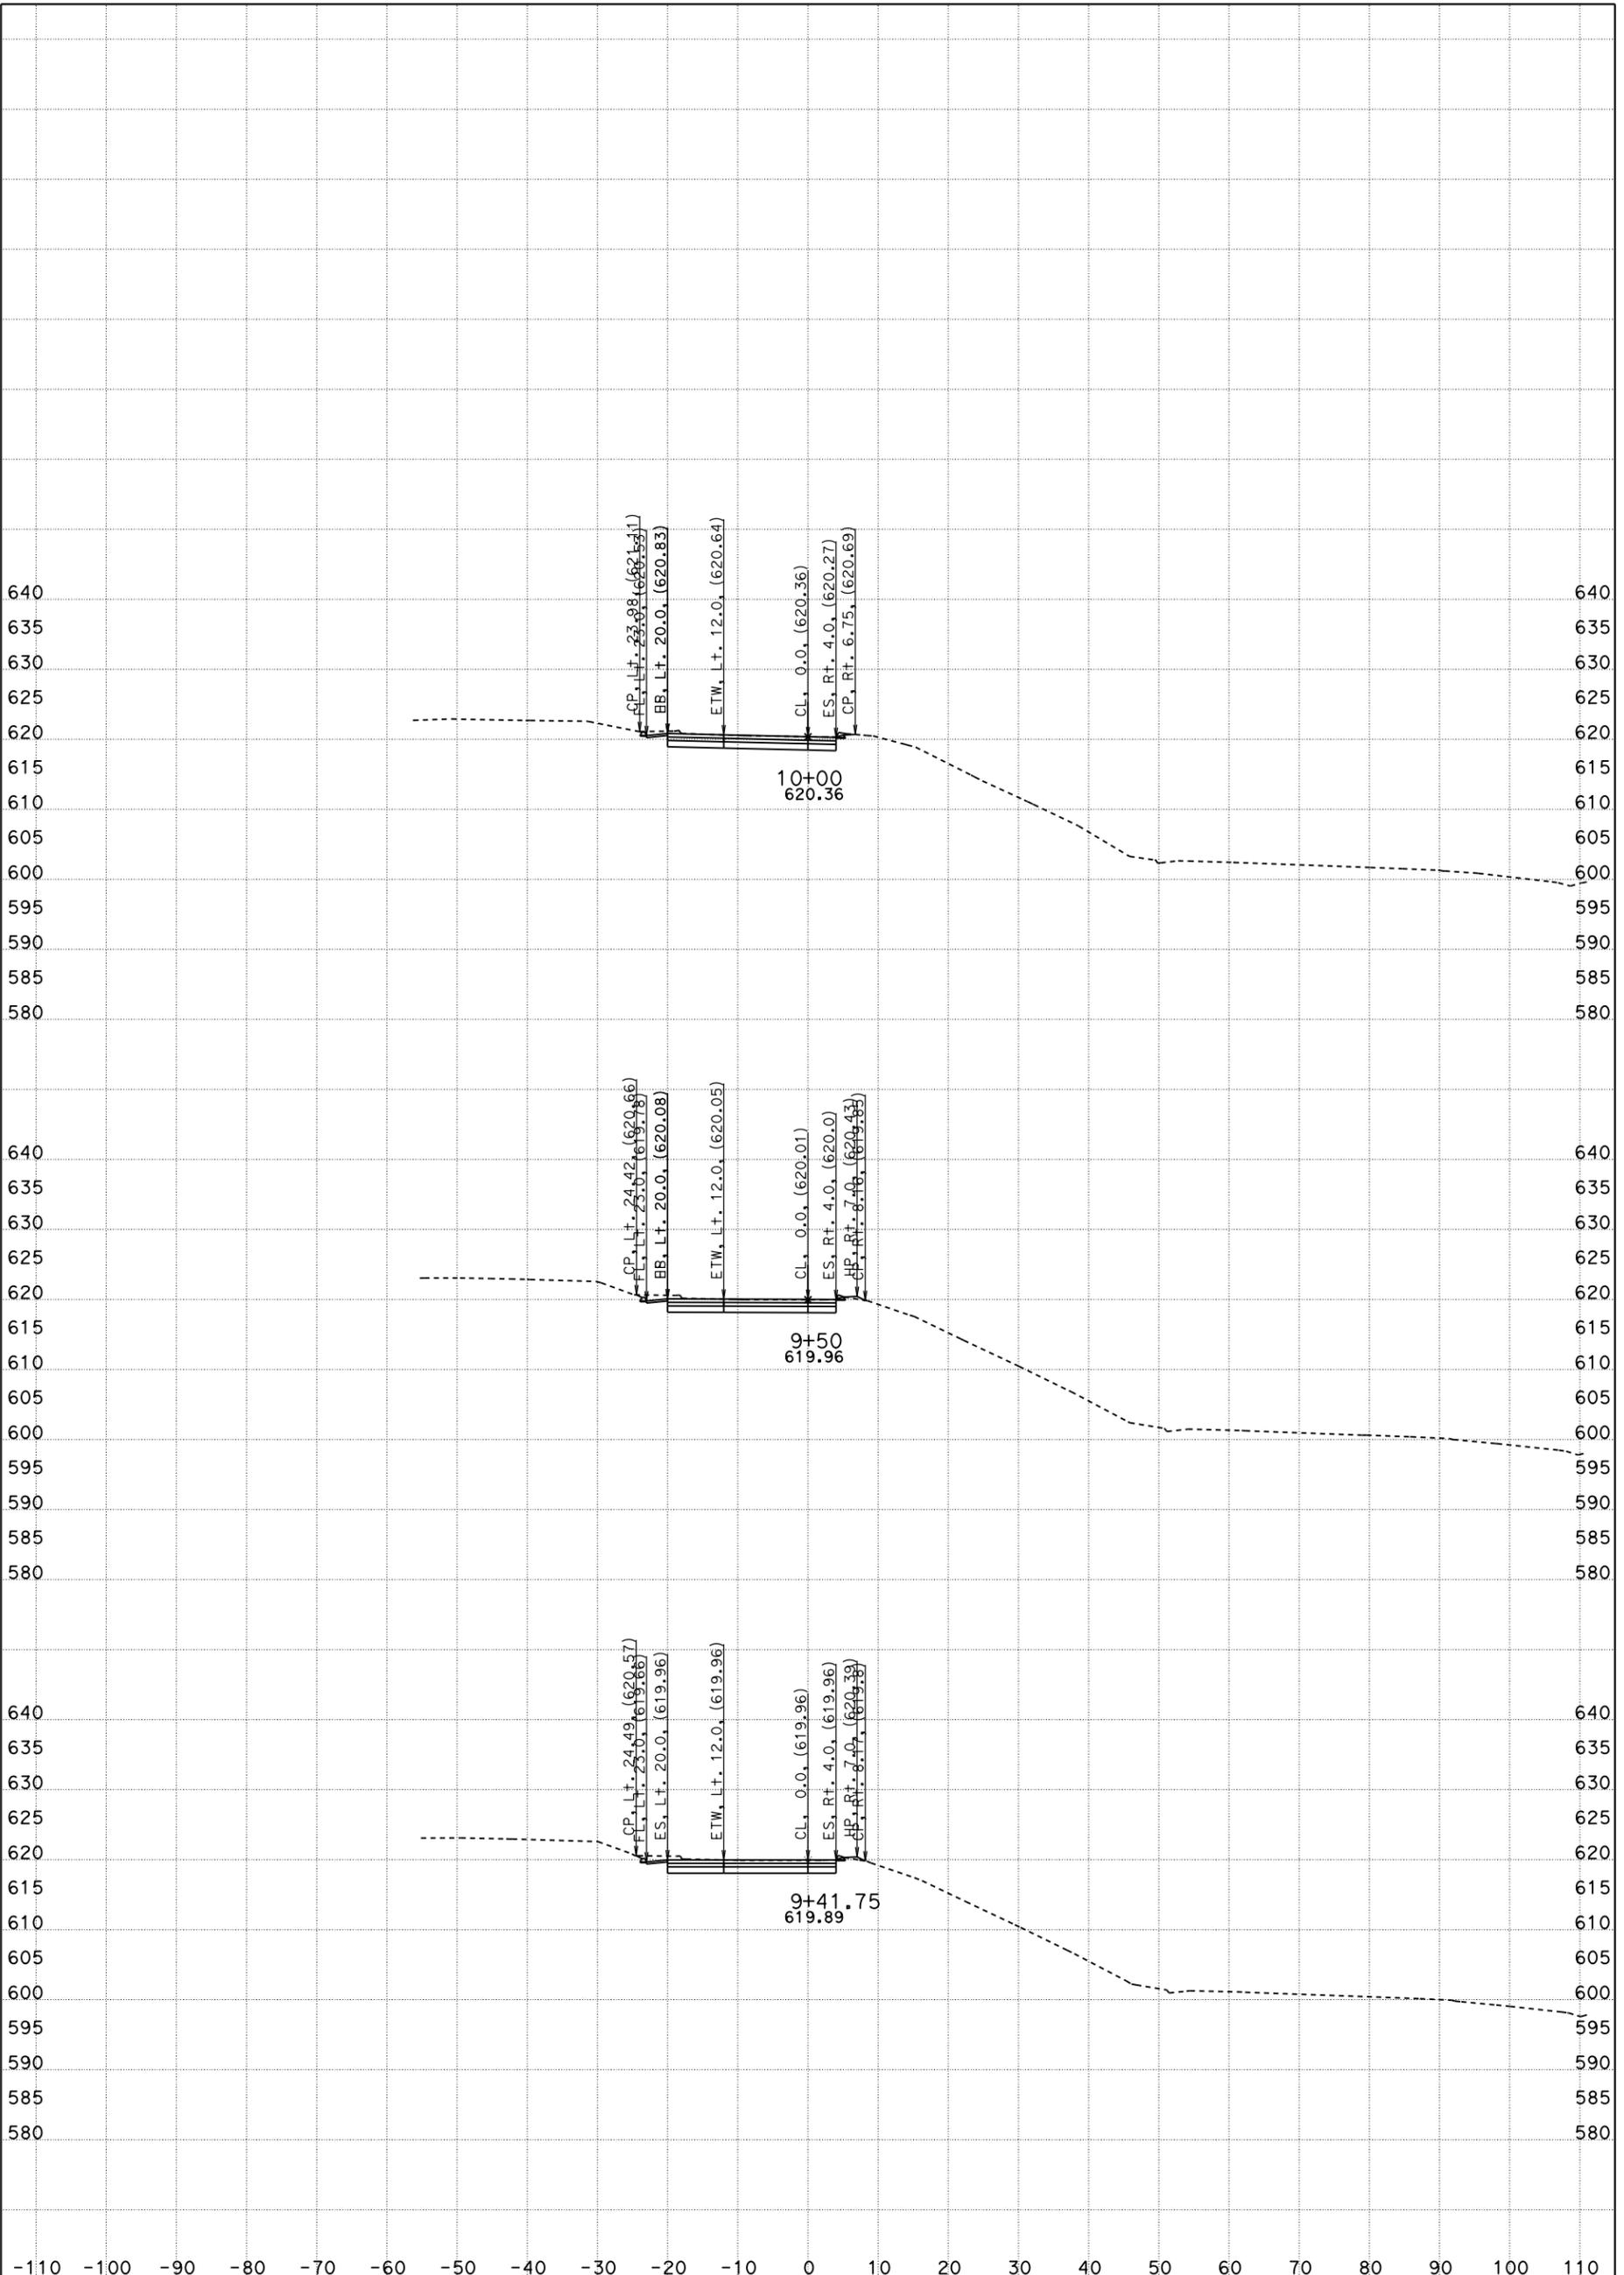


FOR EARTHWORK DEVELOPMENT ONLY

All Dimensions are US Survey Feet

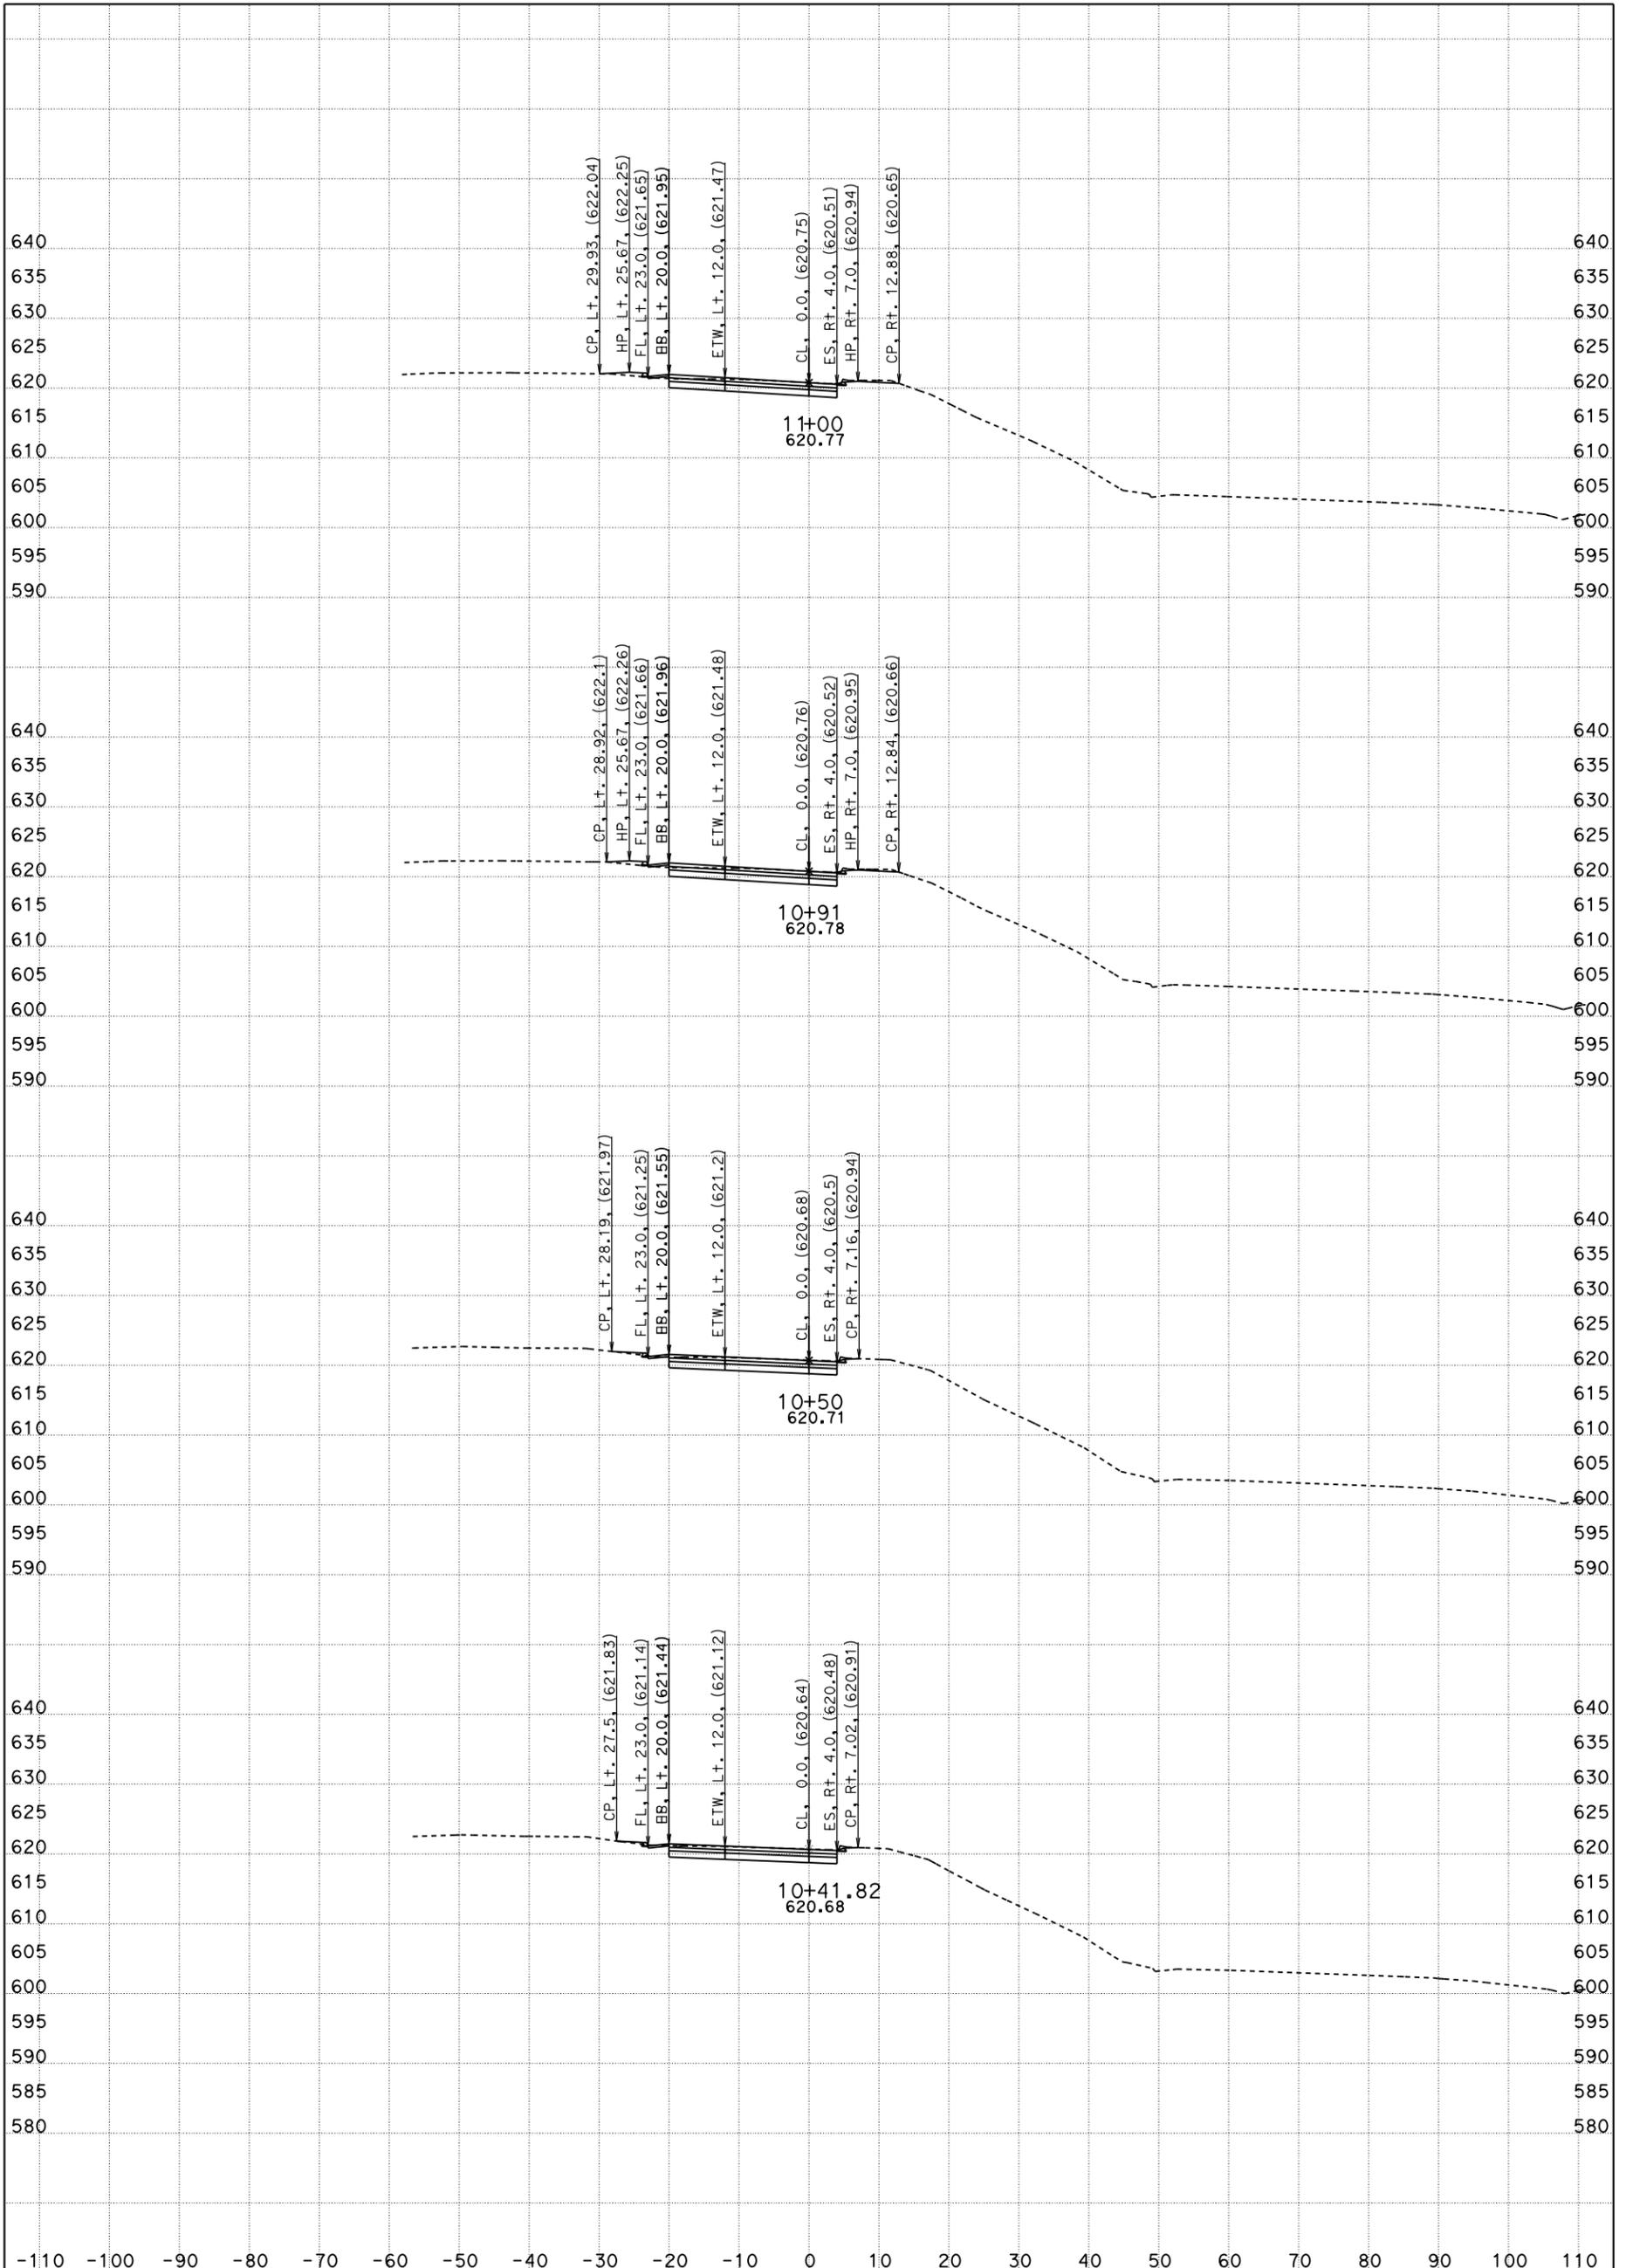

FOR EARTHWORK DEVELOPMENT ONLY

All Dimensions are US Survey Feet

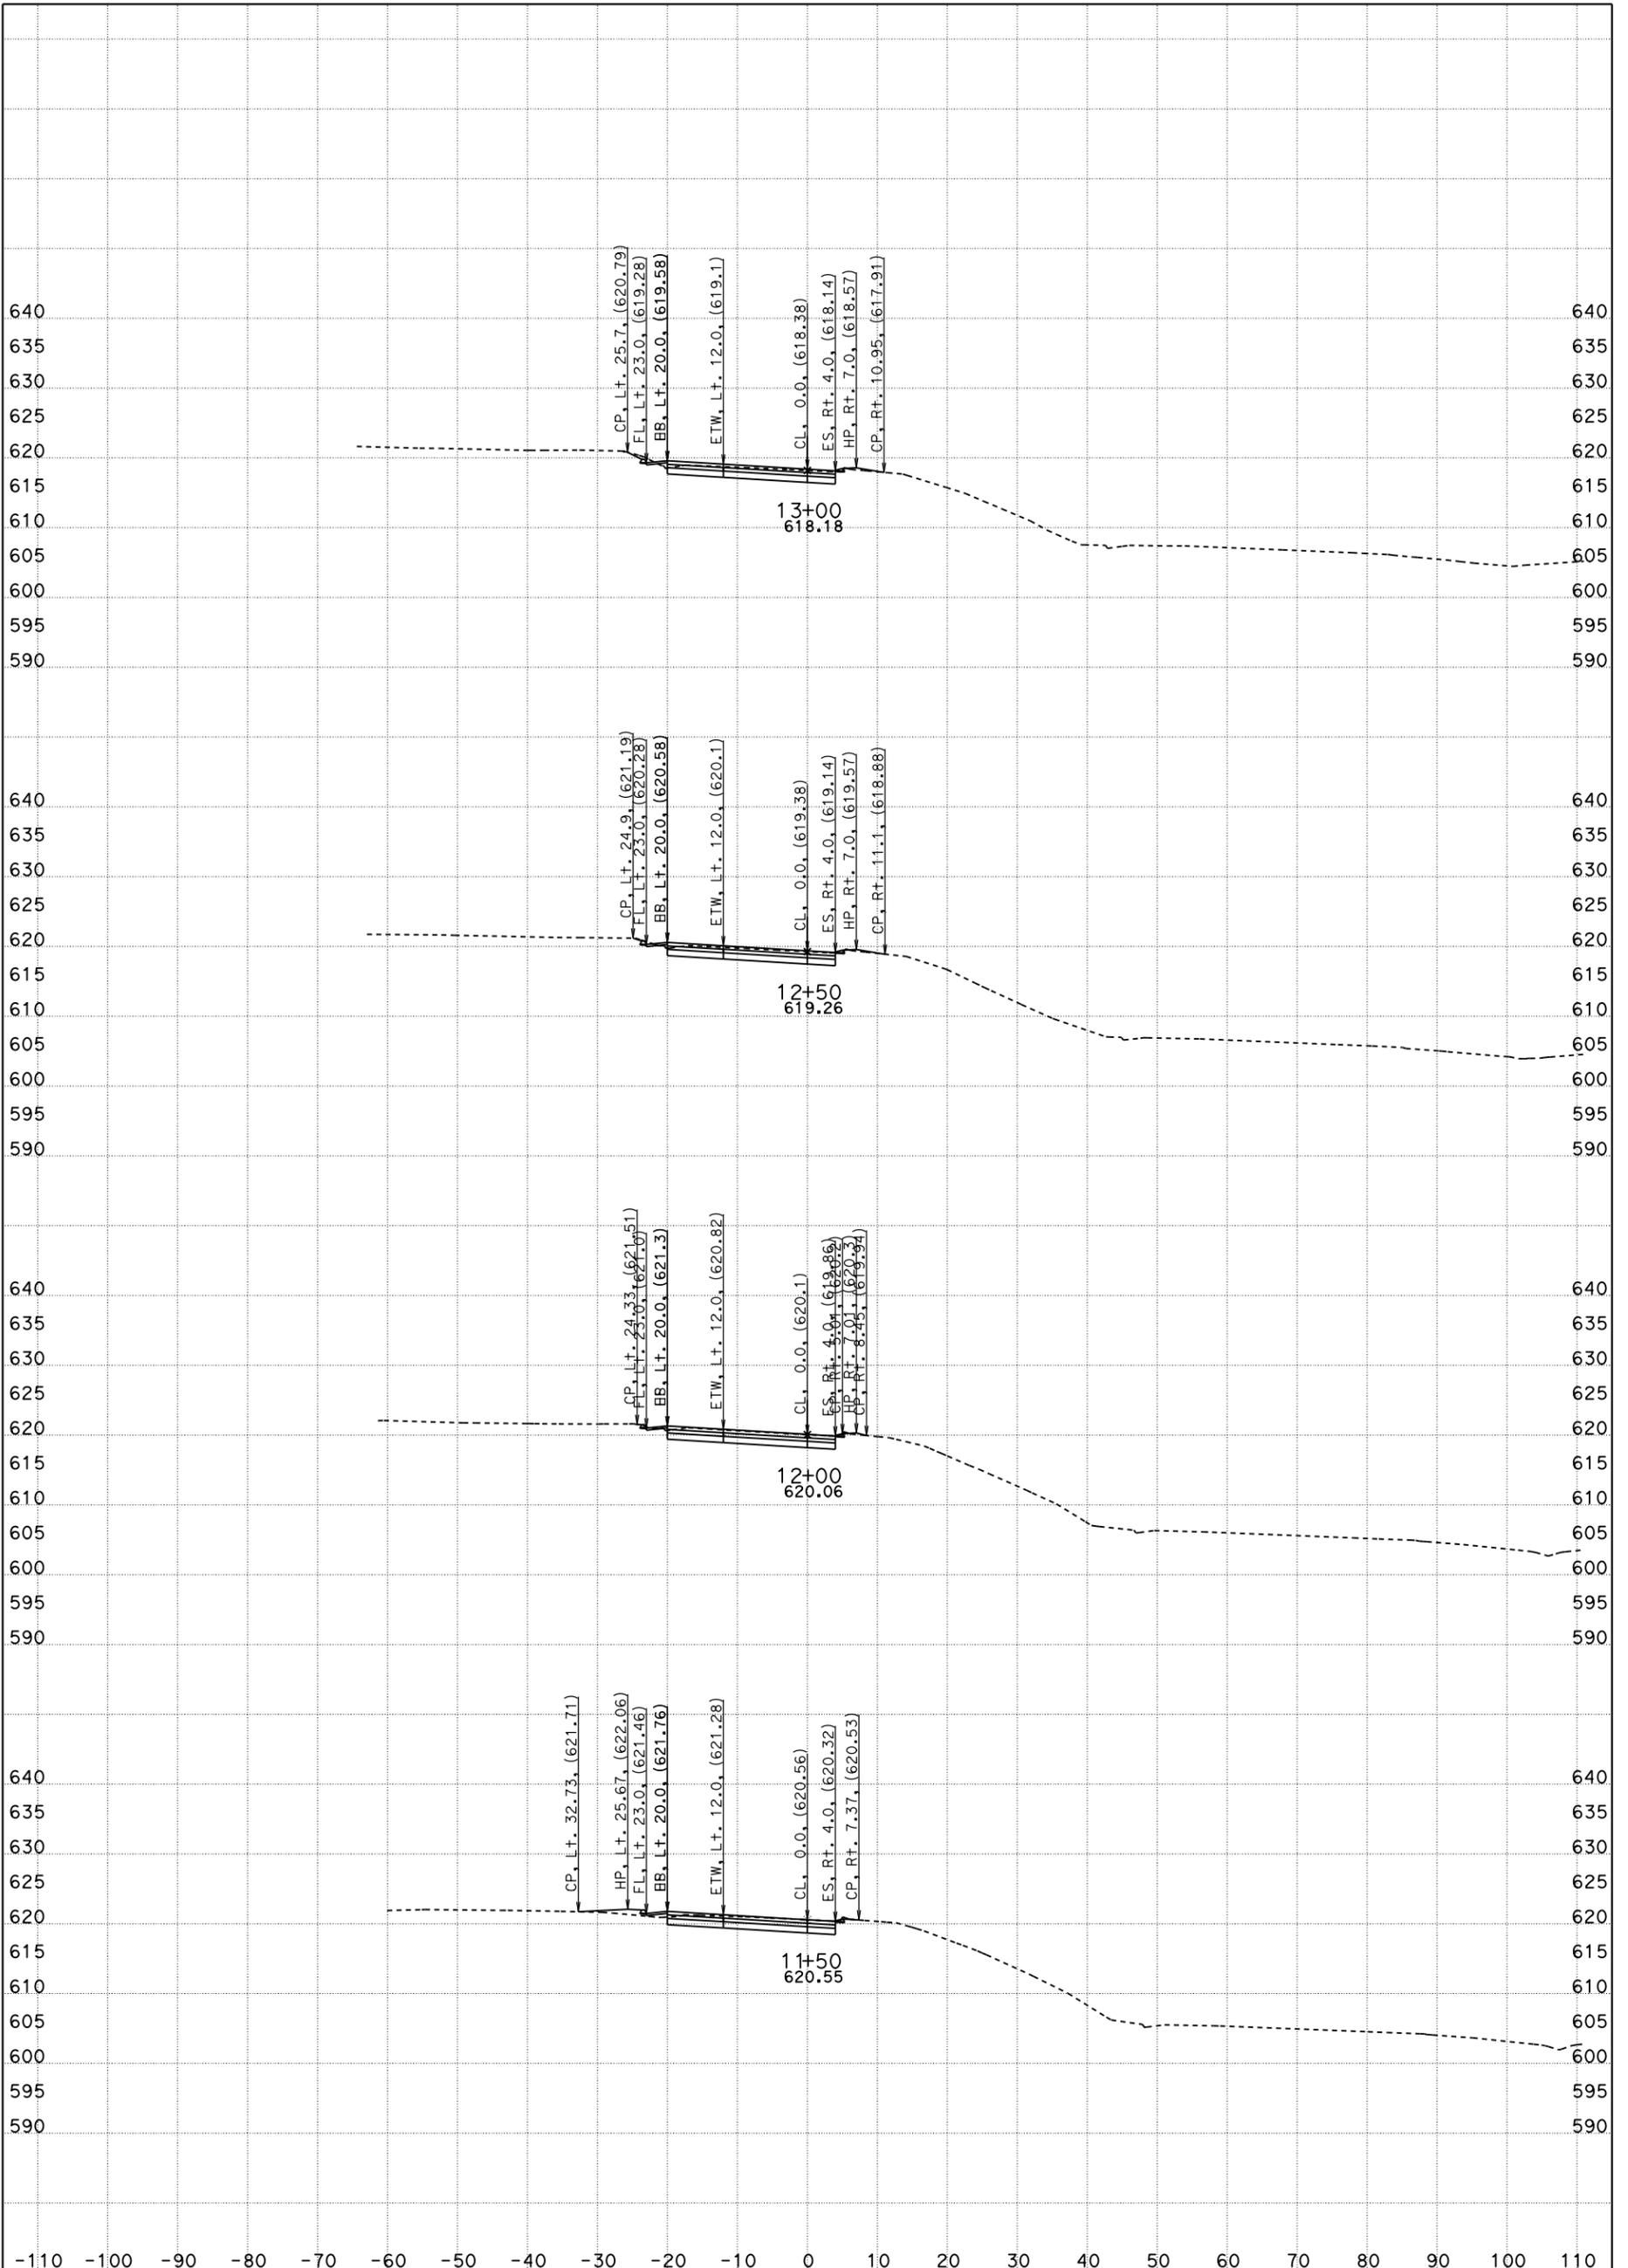


CONTRACT: 05-0G0404 PROJECT ID: 05000200201
 DIST/CO/RTE/PM: Dist 05/San Luis Obispo & Monterey Co/Rte 101/PM 63.2-R69.3 & R0.0-R1.9
 DATE: 4/25/2016

"R15" CROSS SECTIONS
 SCALE: 1" = 10' Horiz.
 1" = 10' Vert.


FOR EARTHWORK DEVELOPMENT ONLY

All Dimensions are US Survey Feet

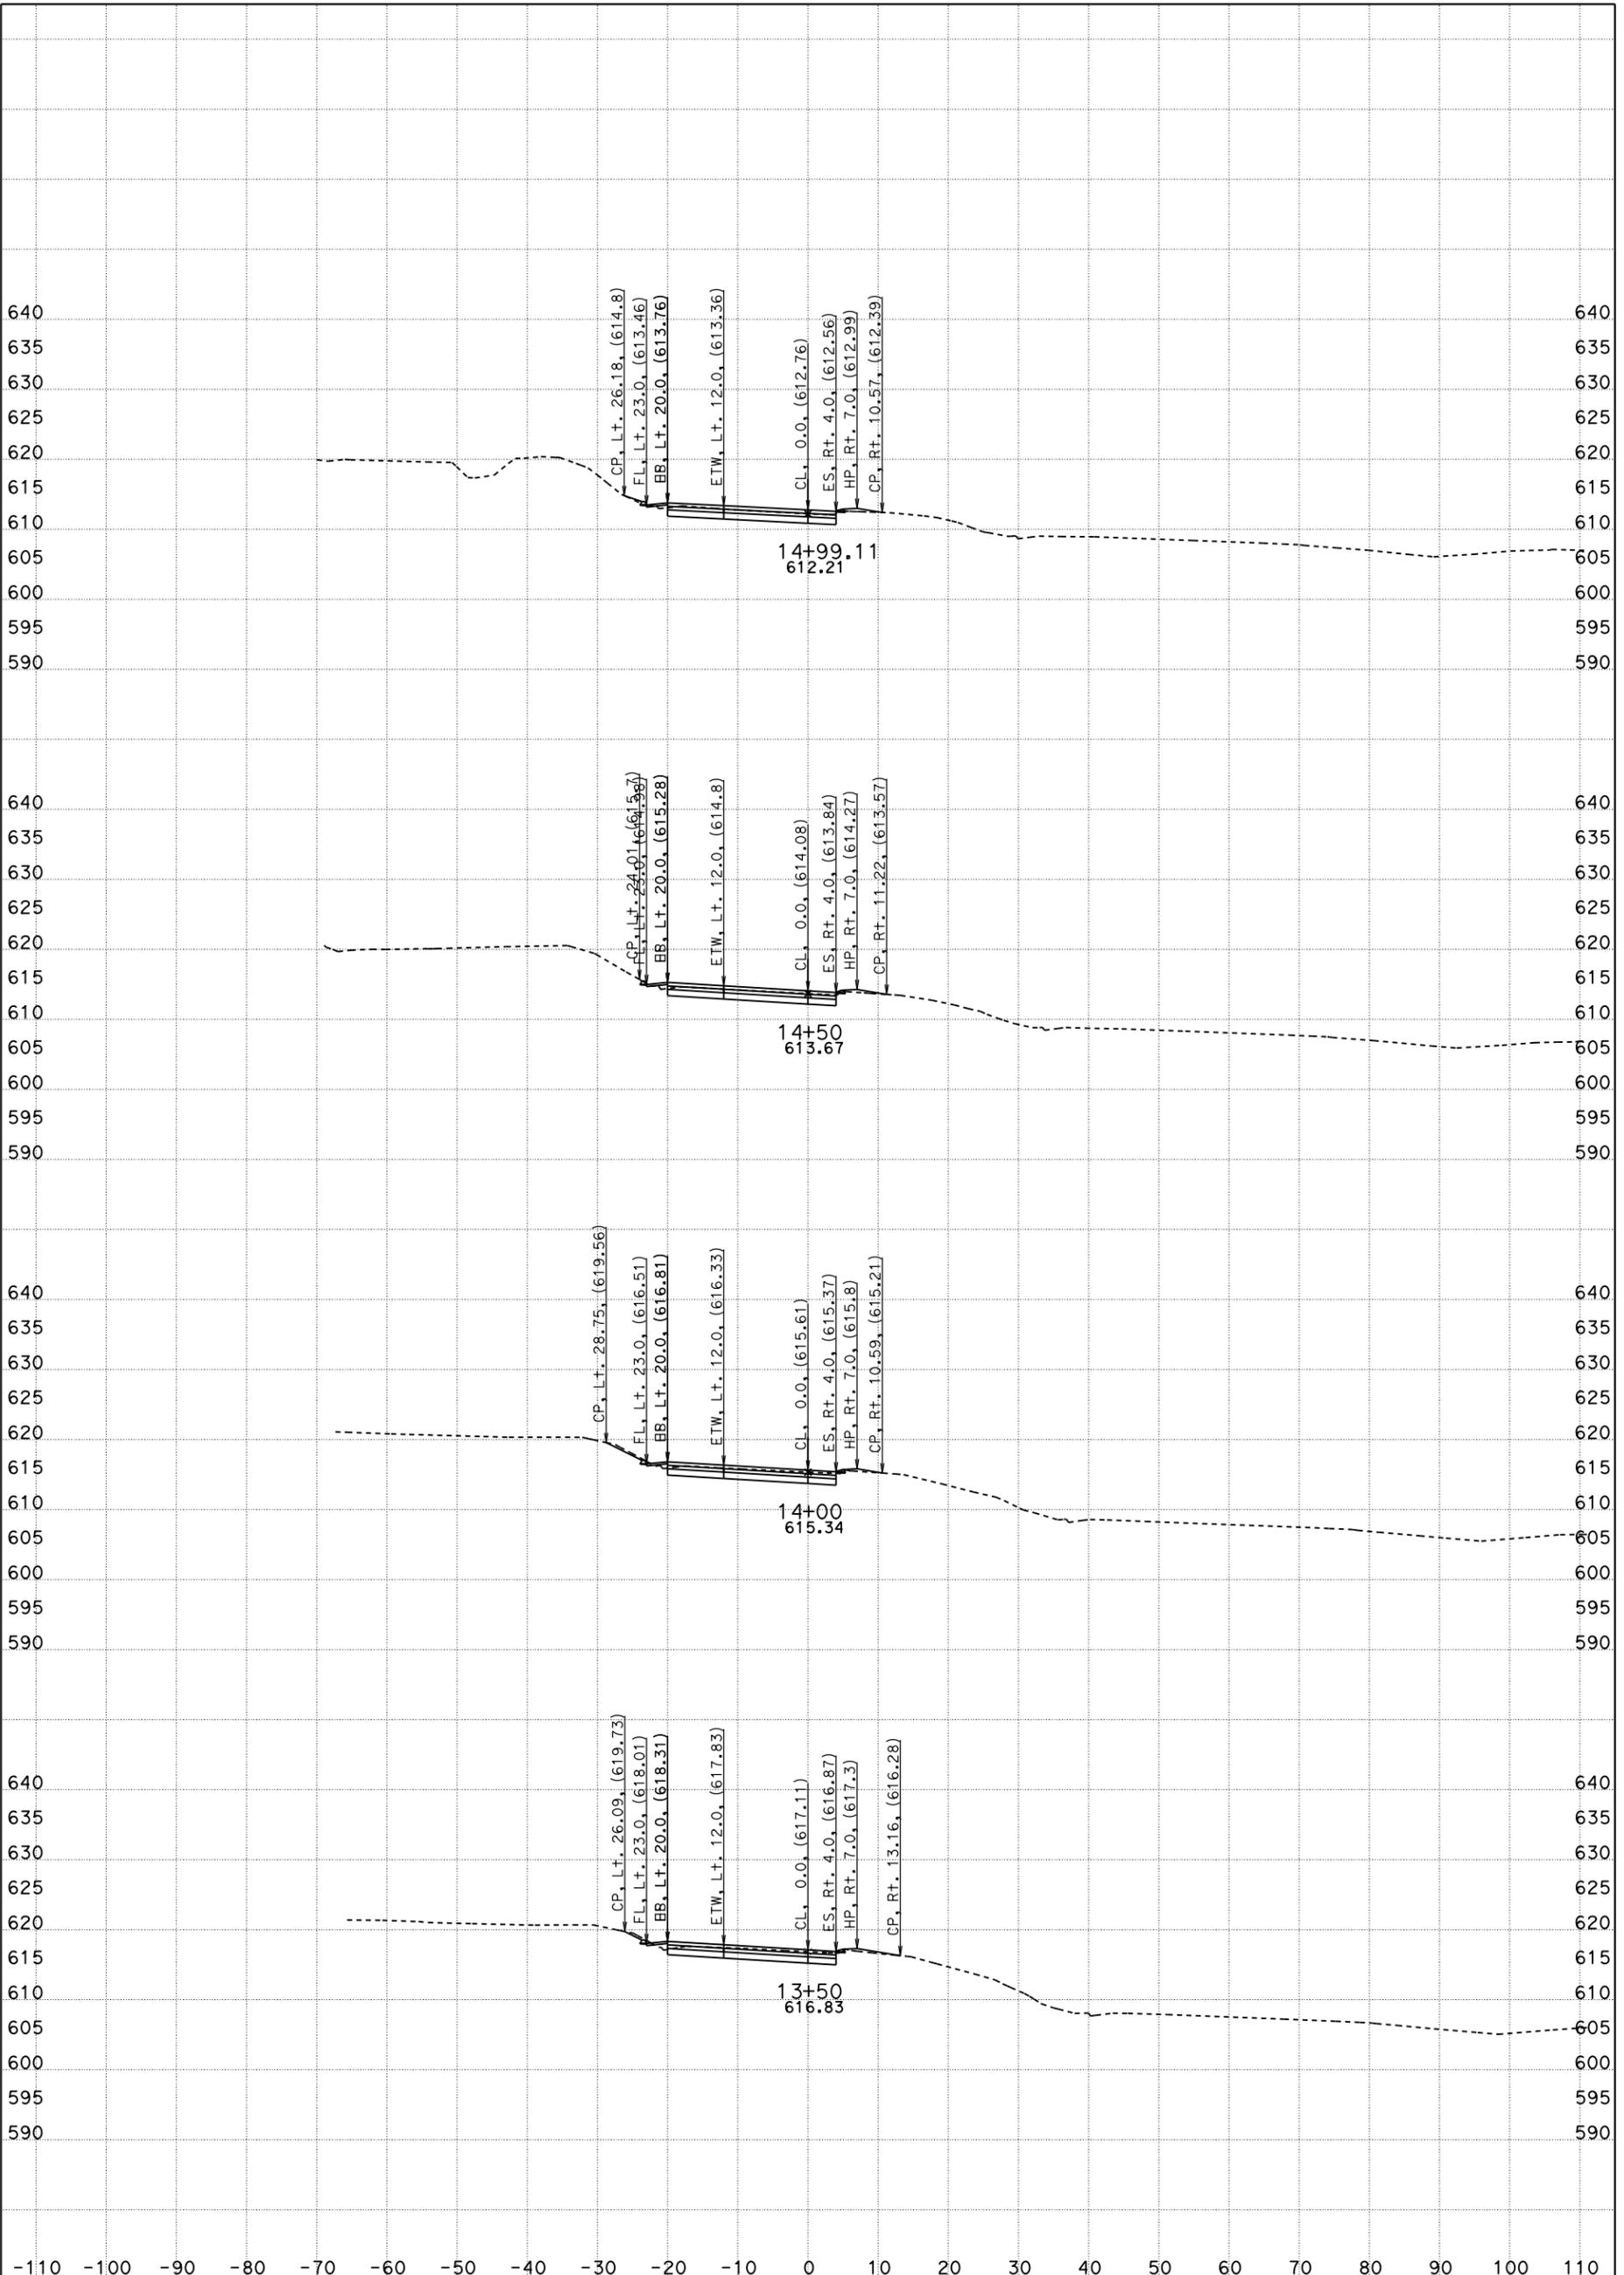


FOR EARTHWORK DEVELOPMENT ONLY

All Dimensions are US Survey Feet

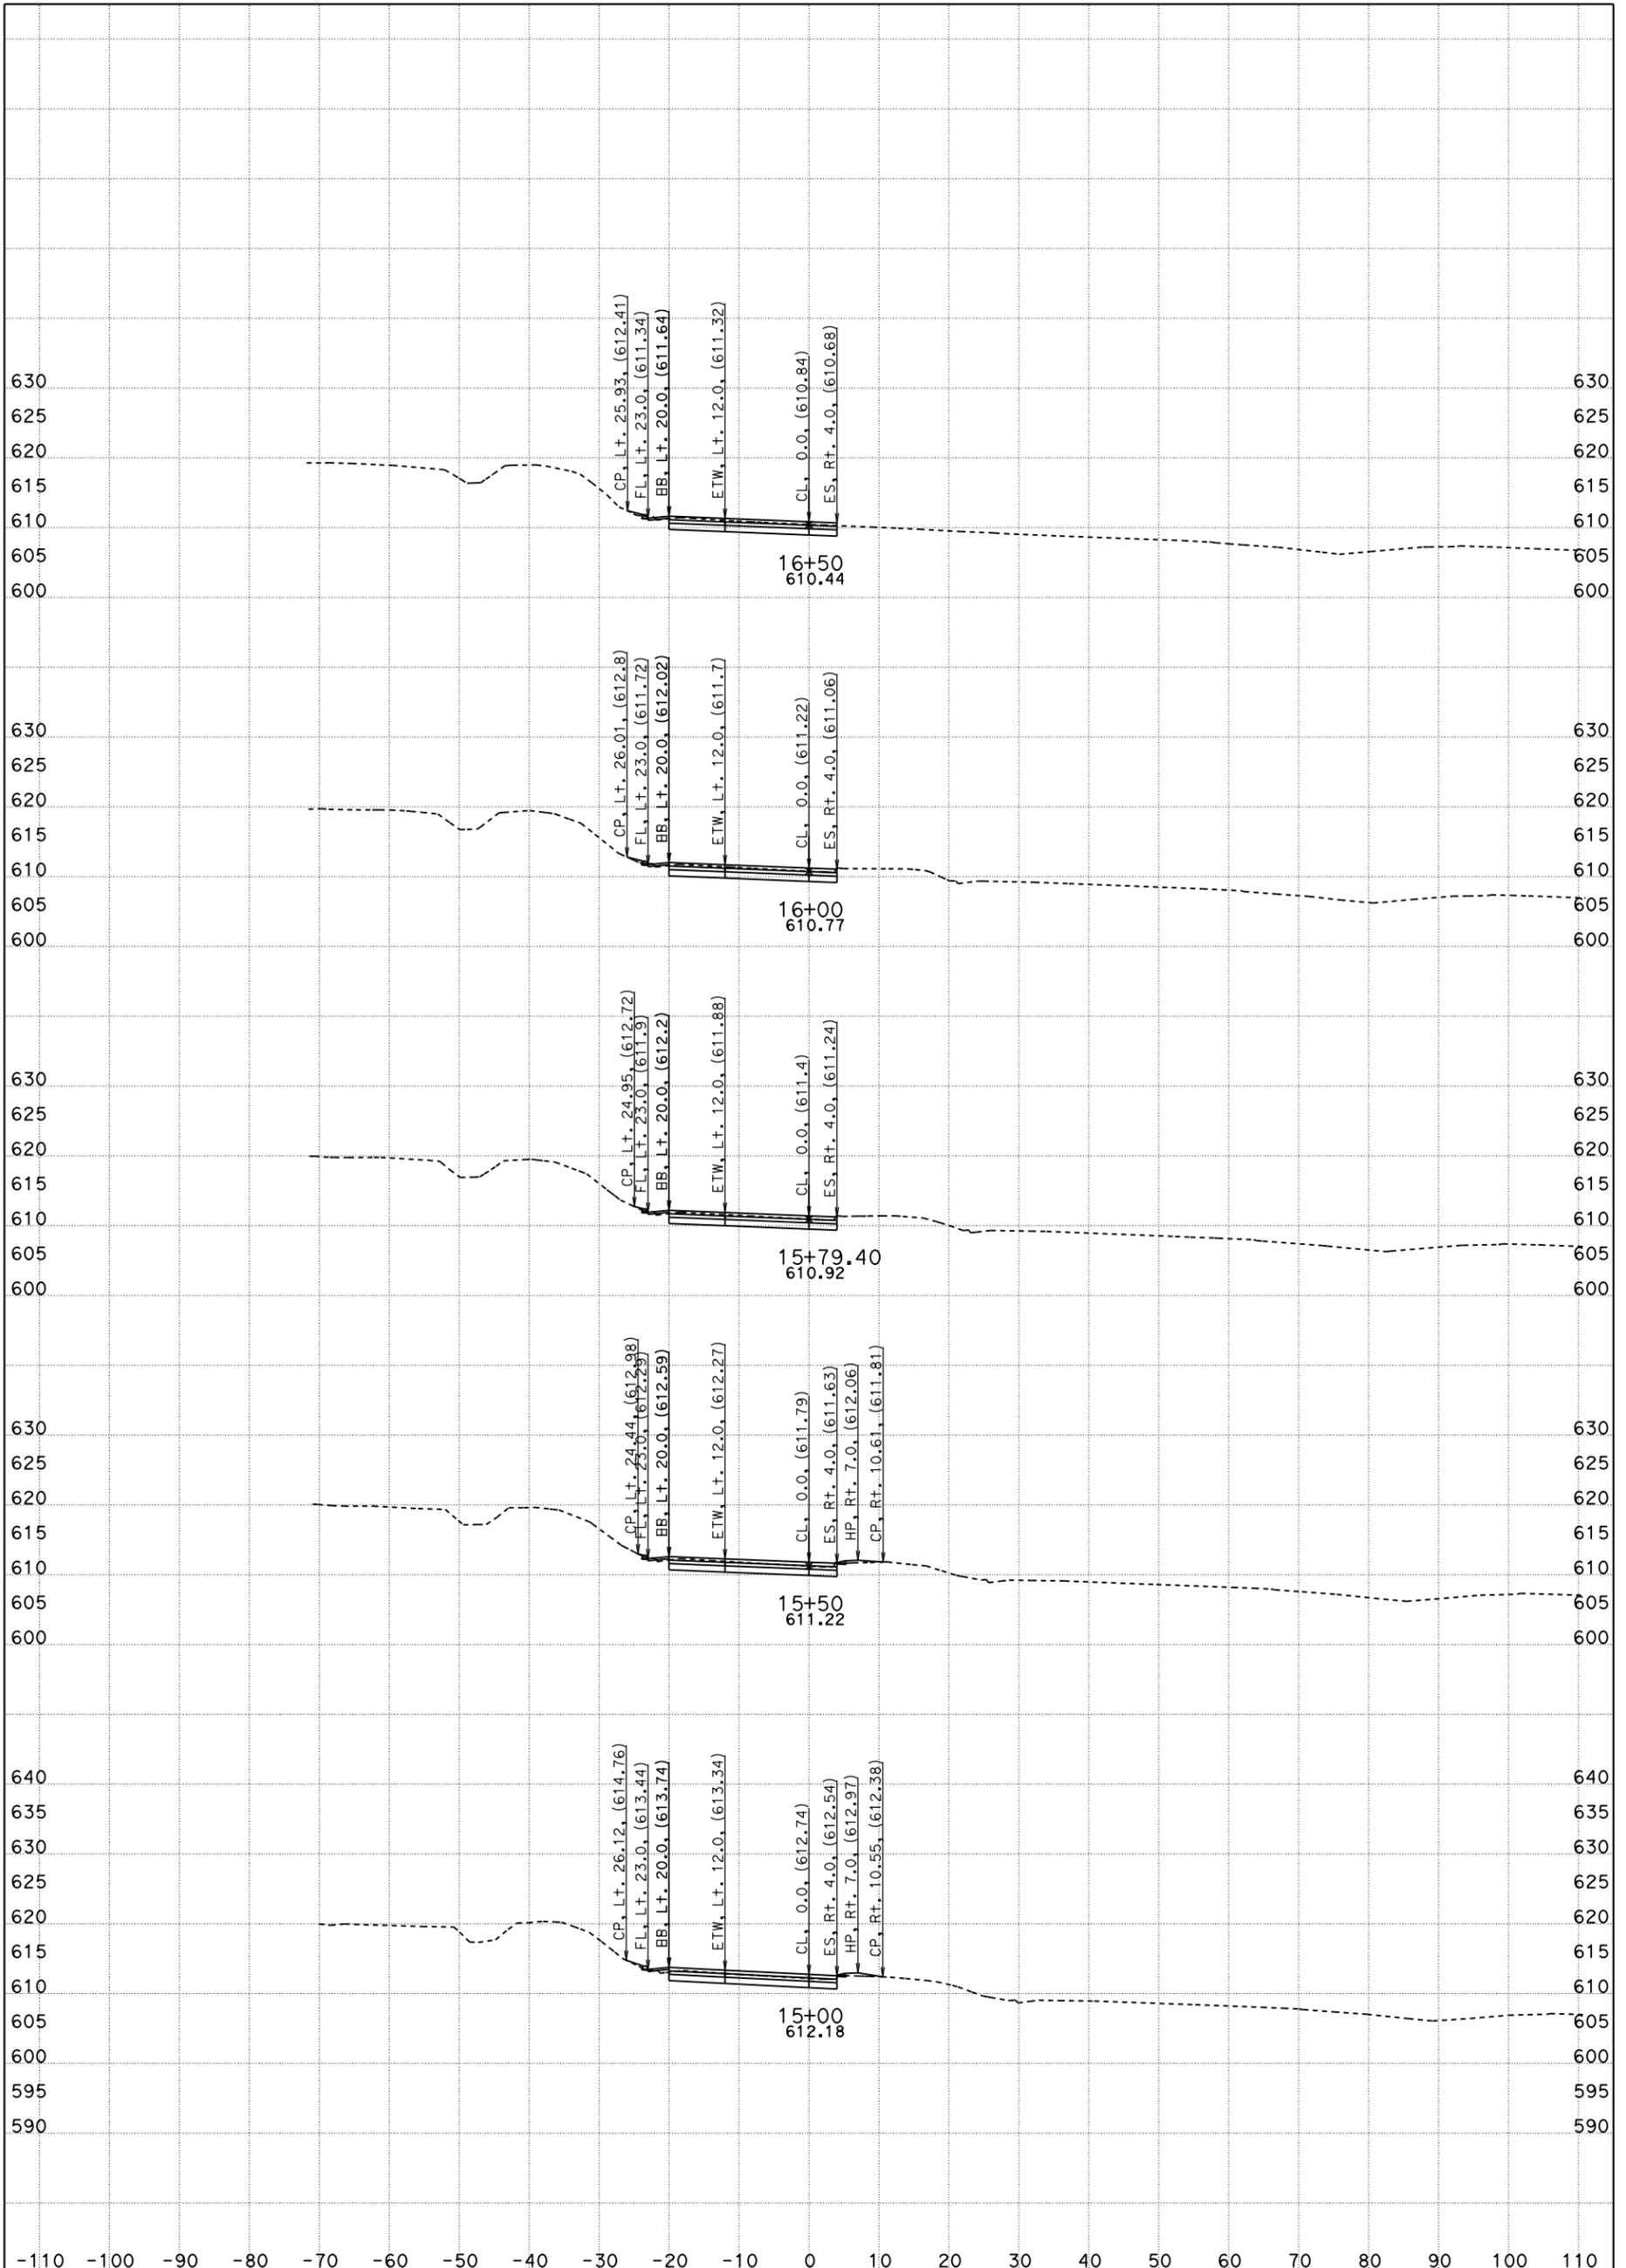

FOR EARTHWORK DEVELOPMENT ONLY

All Dimensions are US Survey Feet

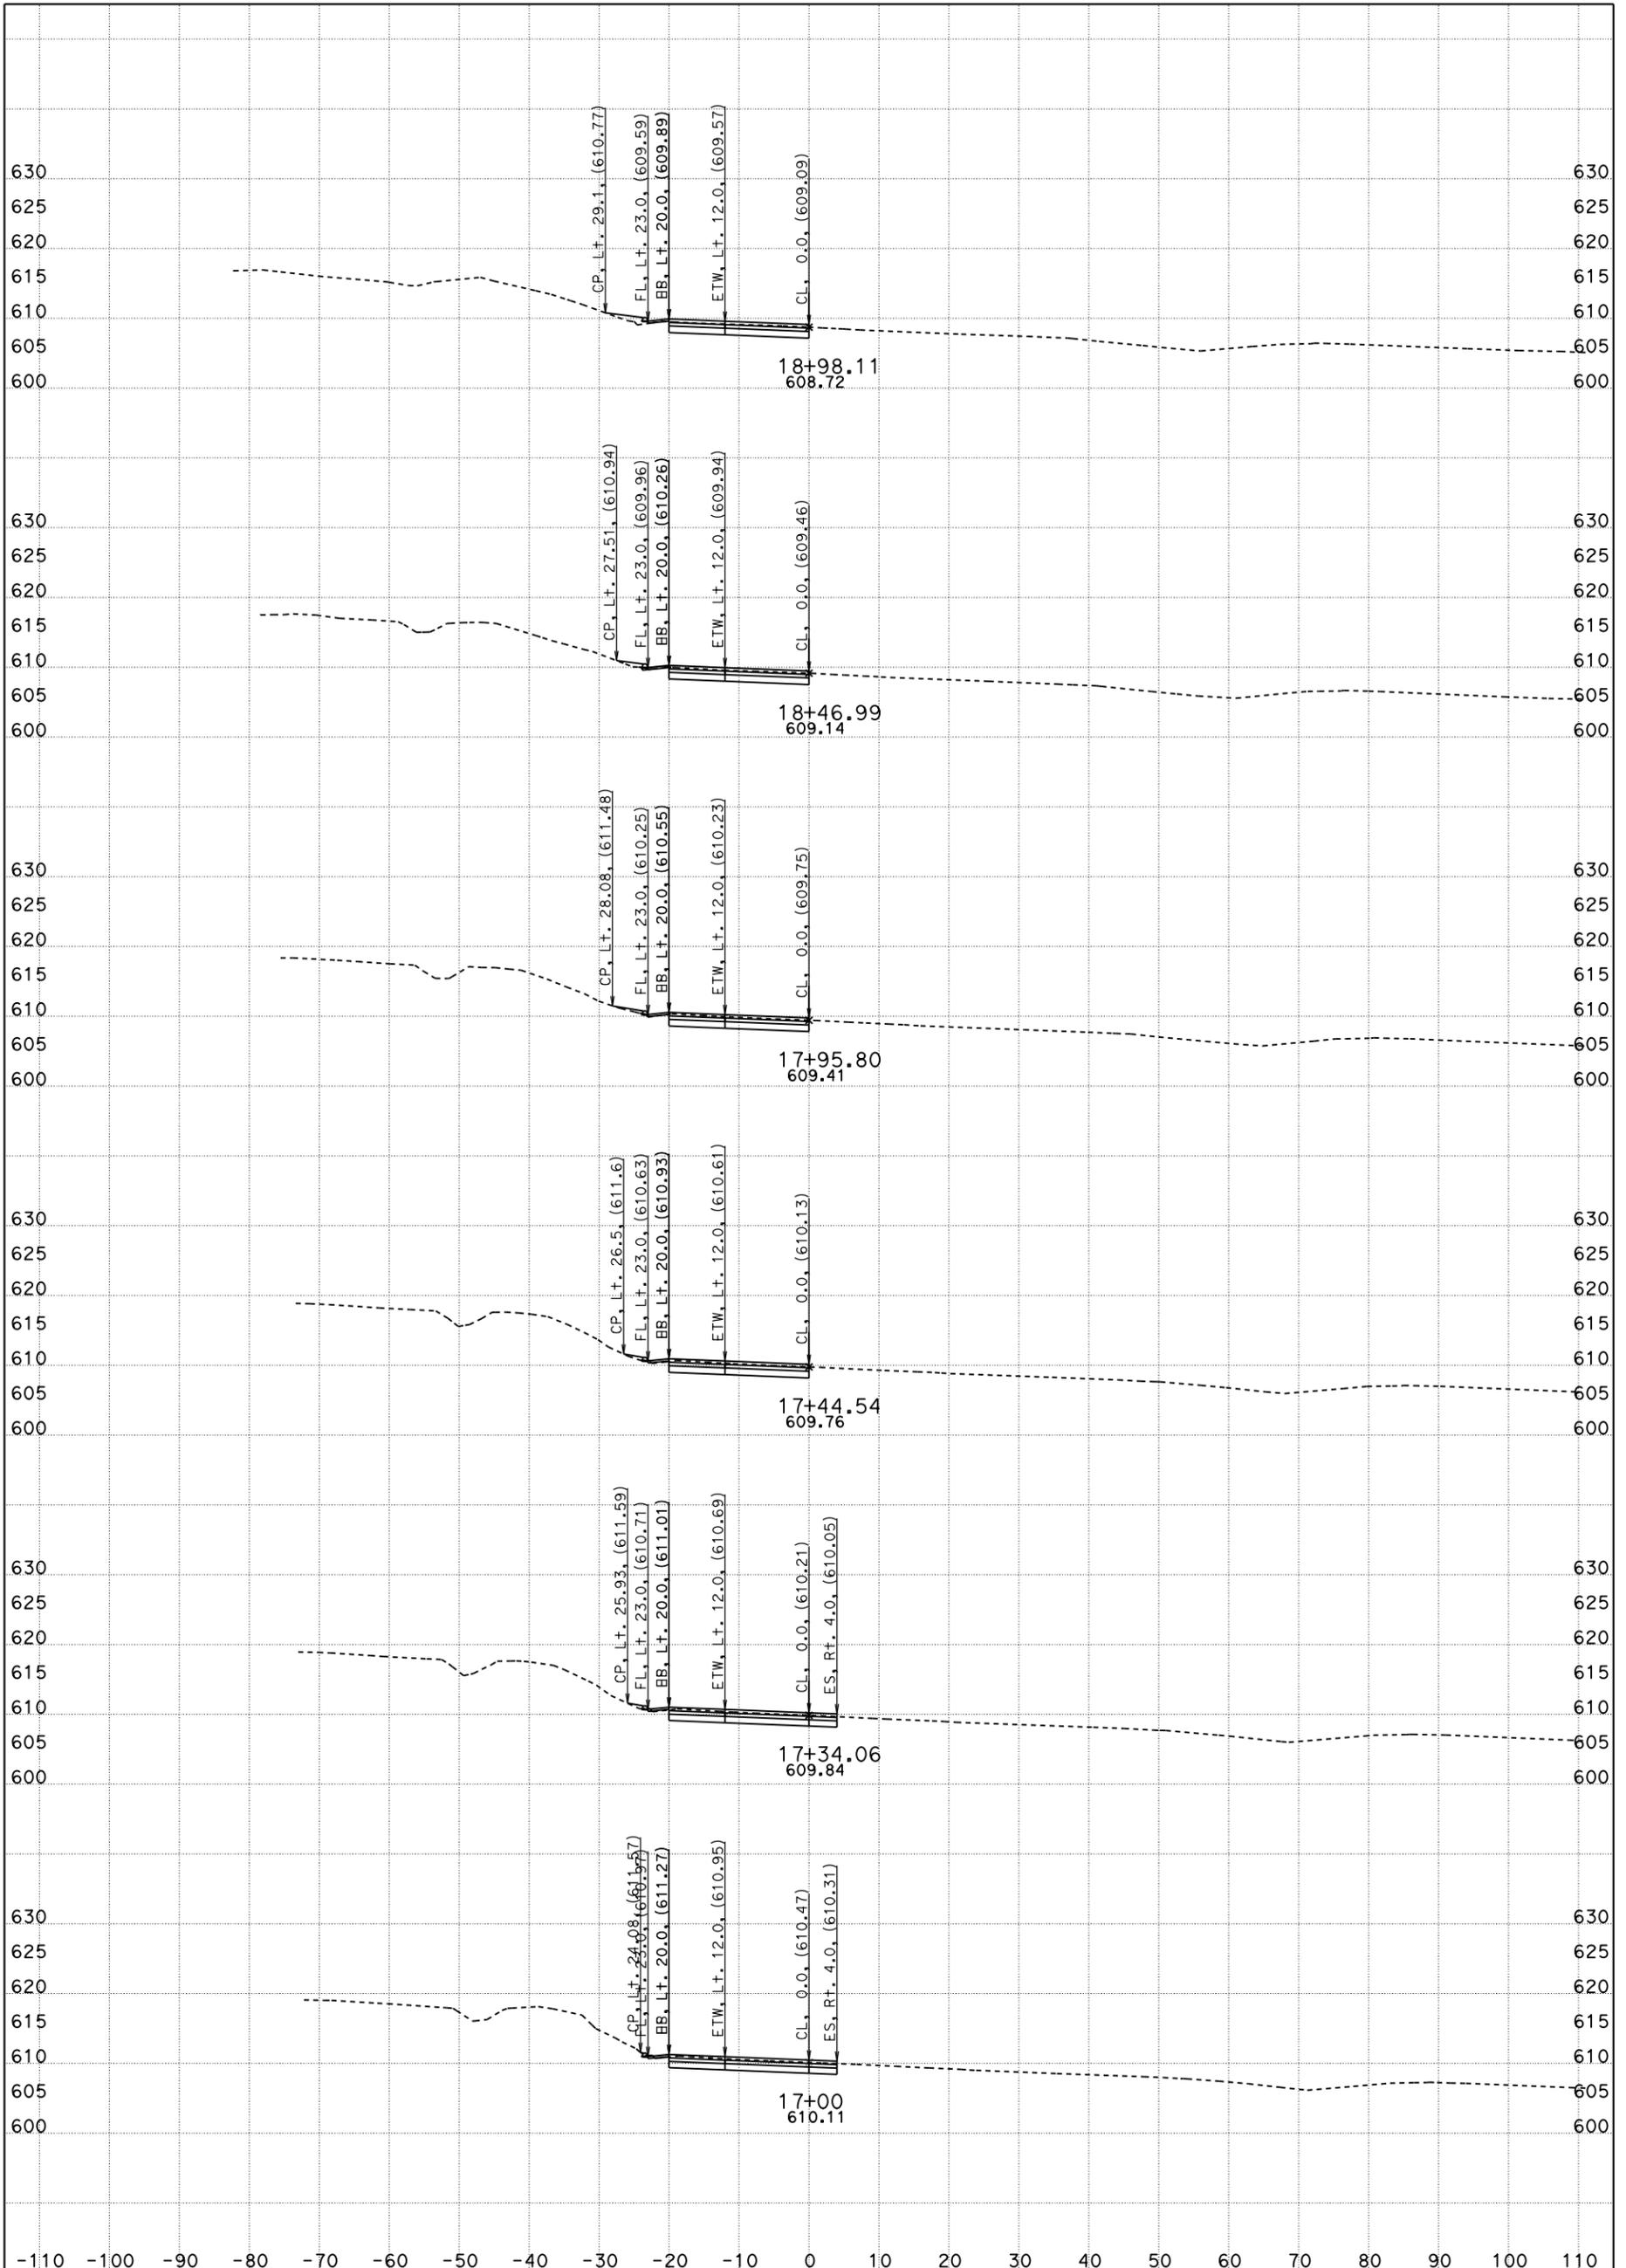

FOR EARTHWORK DEVELOPMENT ONLY

All Dimensions are US Survey Feet

