

# **INFORMATION HANDOUT**

**For Contract No. 05-1C8704**

**At 05-SBt-156-0.0/3.0**

**Identified by**

**Project ID 0513000005**

6. Cellular Confinement Retaining Wall as-built drawing and photos


**ADDED PER ADDENDUM No. 1 DATED OCTOBER 21, 2016**

NOTE: SEE LAYOUTS FOR OTHER ROADWAY INFORMATION NOT SHOWN.



DIST	COUNTY	ROUTE	KILOMETER TOTAL PROJECT	POST PROJECT	SHEET NO	TOTAL SHEETS
05	SB+	156	4.2/R28.6		10	15


Daniel L. Appelbaum 12-28-04  
 REGISTERED CIVIL ENGINEER  
 January 3, 2005  
 PLANS APPROVAL DATE  
 The State of California or its officers or agents shall not be responsible for the accuracy or completeness of electronic copies of this plan sheet.  
 To get to the Caltrans web site, go to: <http://www.dot.ca.gov>

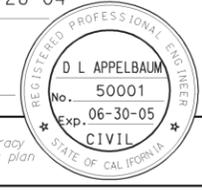


DATE	REVISED BY	DATE	REVISID
10-04			

CALCULATED/DESIGNED BY  
 CHECKED BY  
 DLA  
 ENGINEER


STATE OF CALIFORNIA - DEPARTMENT OF TRANSPORTATION  
**Caltrans** GEOTECHNICAL DESIGN  
**DANIEL L. APPELBAUM**

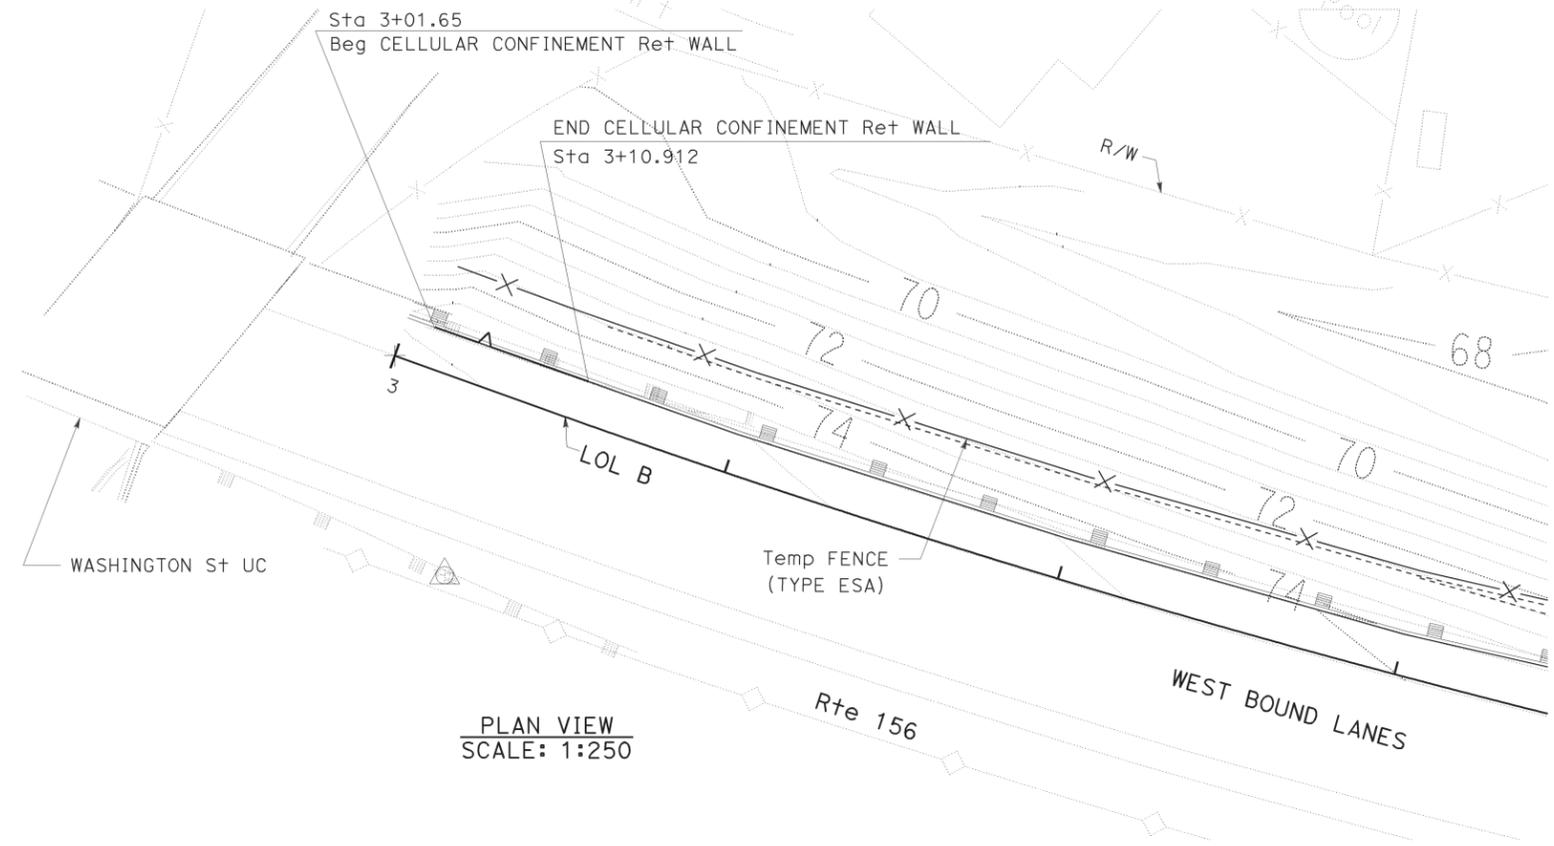

PLAN VIEW  
SCALE: 1:250

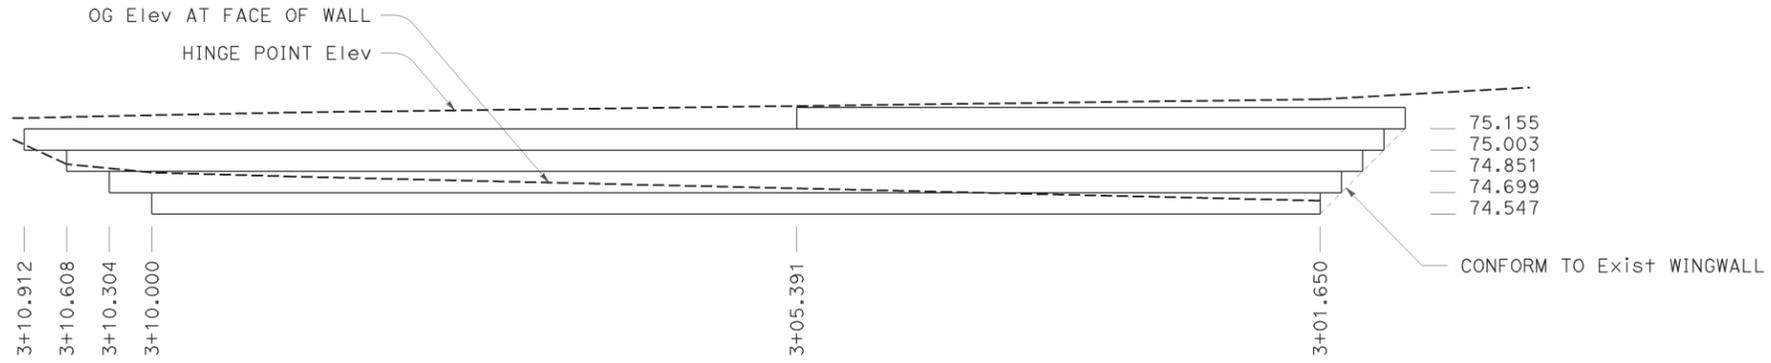

MIRRORED FRONT FACE  
ELEVATION VIEW  
SCALE: 1:10

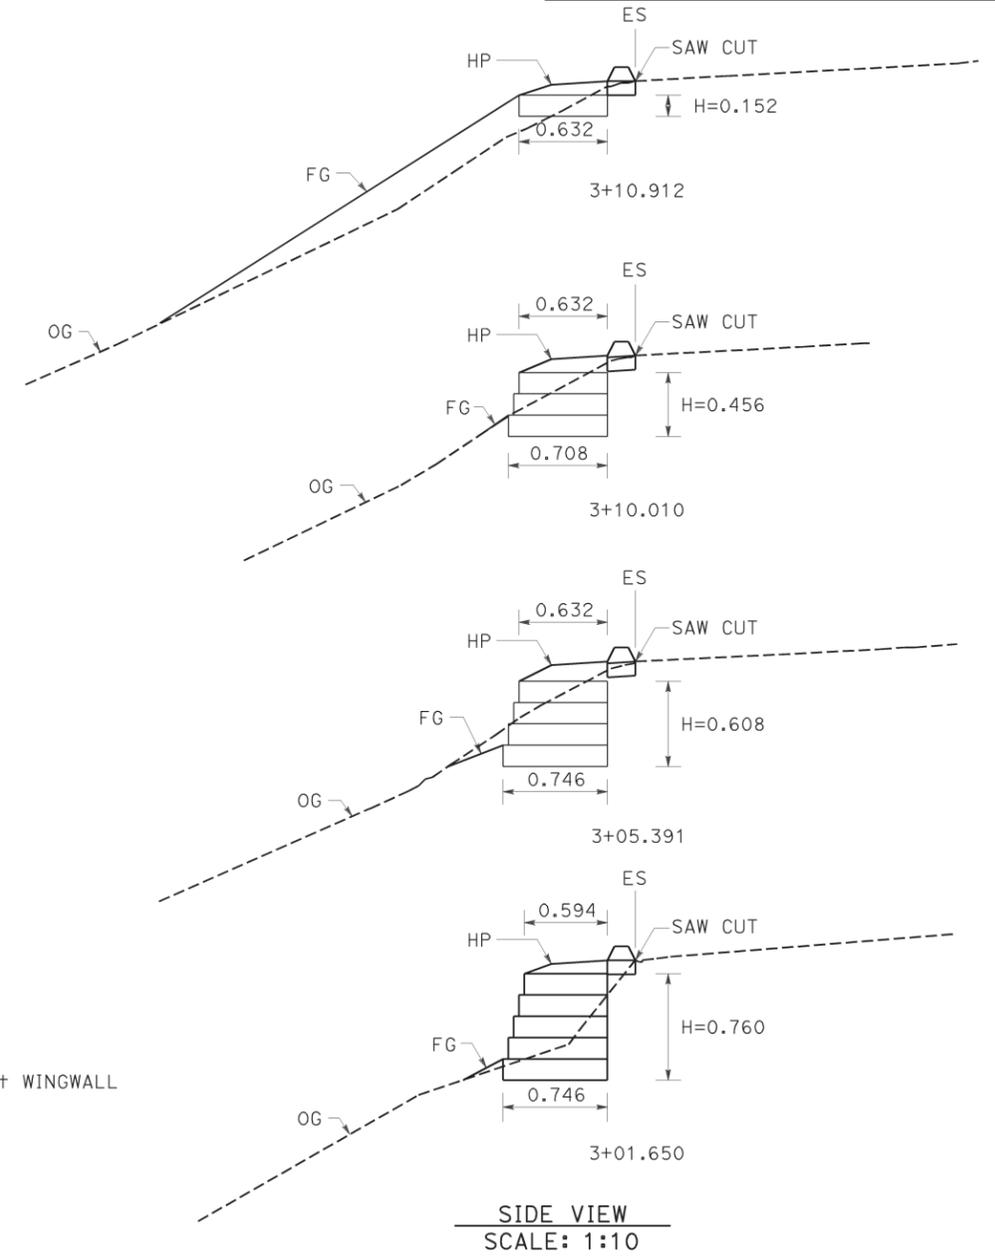

SIDE VIEW  
SCALE: 1:10

LOCATION 1 (WEST BOUND)  
**CELLULAR CONFINEMENT RETAINING WALL**  
 STA 3+01.650 TO 3+10.912

**AS BUILT**  
 (NO CORRECTIONS ON THIS SHEET)  
 CONTRACT No. 05-OK2504  
 C.C.A. DATE 10-11-2005  
 R.E. NAME Patrick Dussell

ALL DIMENSIONS ARE IN METERS UNLESS OTHERWISE SHOWN  
**CONSTRUCTION DETAILS**  
**C-3**

FOR REDUCED PLANS ORIGINAL SCALE IS IN MILLIMETERS



USERNAME => s100205  
 DGN FILE => 50k250ga003.dgn

CU 05323

EA 0K2501

LAST REVISION: 01-12-05  
 DATE PLOTTED => 06-FEB-2008  
 TIME PLOTTED => 11:10





