

# **INFORMATION HANDOUT**

**For Contract No. 05-1F5704**

**At 05-Mon-68-0.0/1.1**

**Identified by**

**Project ID 0514000012**

## **ENCROACHMENT PERMITS**

City Of Pacific Grove Department of Public Works

## **MATERIALS INFORMATION**

Water Source Information



CITY OF PACIFIC GROVE  
FOR INSPECTIONS CALL: 646-3890

Check which applies:

- Application to build, change or break sidewalk or curb, or install driveways - \$137.00/\$208.00
- Application for a street opening permit - \$ 208.00
- Application for a temporary encroachment permit - \$ 208.00
- Application for a permanent encroachment permit - \$ 208.00/\$3.00 per square foot

Property Address: 12345 SUNSET DR PG      Permit #: GDR15-0037  
Parcel:      Application Date: 07/06/2015

Applicant: CALTRANS: MARK CRESSWELL      Phone #: 805.549.3600  
Mailing Address: 50 HIGUERA ST, SAN LUIS OBISPO, CA, 93401

Owner:      Phone #:  
Mailing Address:

Contractor:      Phone #:  
Mailing Address:      License #:

Description of Work: CAL TRANS: GRIND & OVERLAY (THIN) HWY 68  
*Reconstruct Curb Ramps*

Type of Permit

<input type="checkbox"/> Traffic Control Required Y/N  <input type="checkbox"/> Required: 1. <b>Insurance:</b> Permit holder shall furnish a Certificate of Insurance showing there is in force the following valid policy showing the Permit Holder as the named insured and showing: (1) Commercial General Liability - a minimum \$1,000,000 combined single limit per occurrence for bodily injury and property damage including products and completed operations; and (2) Workers' Compensation and Employers' Liability: limit of not less than \$1,000,000 per accident as required by the Labor Code of the State of California. Permit holder hereby waives any rights of subrogation against the City respecting worker's compensation.  2. <b>Endorsements:</b> Commercial General Liability Certificate must be accompanied by the following endorsements: (1) the City of Pacific Grove, its officials, officers, directors, employees, agents, and	<b>Sidewalk:</b> <input checked="" type="checkbox"/> Replaced Y/N <input type="checkbox"/> Built Y/N  <b>Driveway:</b> <input type="checkbox"/> Residential Y/N <input type="checkbox"/> Commercial Y/N <input type="checkbox"/> Estimated Lineal Feet _____  <b>Curb and gutter:</b> <input type="checkbox"/> Replaced Y/N <input type="checkbox"/> Built Y/N  <b>Endorsements (continued):</b> volunteers (hereinafter "City Covered Parties") are named as additional insureds; (2) Notice of Cancellation or changes of coverage shall be given to the City. The insurance is primary insurance with respect to the City Covered Parties. Any other insurance the City may have shall be considered excess insurance only. Permit holder's insurance shall also include a separation of insured's provision so that Permit Holder's insurance shall apply separately to each insured against whom liability is asserted.	<b>Temporary Encroachment Permit into City Right of Way?</b>  <input type="checkbox"/> Y/N? Will a storage container, pod, or trash dumpster be placed into City Right of Way? <input type="checkbox"/> Y/N?  <b>Permanent Encroachment Permit into City Right of Way?</b>  <input type="checkbox"/> Y/N? <input type="checkbox"/> Purpose? (Any permanent structures, elements into/onto City ROW)  <hr/> <input type="checkbox"/> Encroachment Permit is approved. <input type="checkbox"/> Encroachment Permit is approved with Special Conditions of Approval which are a part of the Encroachment Permit.
--	--	--

<b>FOR ALL ACTIONS:</b> <input checked="" type="checkbox"/> Blocking sidewalk? Y/N? <input checked="" type="checkbox"/> Travel lane? Y/N? <input type="checkbox"/> Parking lane? Y/N? <input checked="" type="checkbox"/> Diverting traffic? Y/N?	<input type="checkbox"/> Any trees nearby Y/N? <input type="checkbox"/> Digging in the street? Y/N <input type="checkbox"/> Trenching 5' or deeper? If yes, a CalOSHA "T-1" Permit is required!
---	---

<b>Attachments:</b> <input checked="" type="checkbox"/> General Conditions <input checked="" type="checkbox"/> Travel control plan <input type="checkbox"/> Plans and/or details	<input type="checkbox"/> Sidewalk / driveway details <input type="checkbox"/> Other <input checked="" type="checkbox"/> Additional conditions <i>See Attached</i>
---	---

Permit Issue Date: 7/22/15

No: CDLIS-0037

**City of Pacific Grove  
Encroachment Permit Conditions**

As conditions for the granting of an encroachment permit from the City of Pacific Grove, I hereby agree to the following conditions:

General Conditions

1. **Inspection Notice:** Prior to any construction activity Permittee shall contact the City Public Works Inspector for a field inspection of the work to be done within the public right-of-way. A twenty-four (24) hour notice shall be given to the City Public Works Inspector prior to any work activity (831)-646-3890).
2. **Indemnification and Hold Harmless:** Permittee accepts the use of any property on an as-is basis and hereby agrees to release, hold harmless, indemnify, and defend the City Covered Parties from and against any and all loss, liability, expense, claim, costs, proceedings, suits, demands, and damages (collectively "proceedings"), of every kind and nature, directly or indirectly, including without limitation, for injury or death to anyone or for any personal or real property damage, resulting from or related to any usage, operation, or activity related to this permit. In the event that Permit holder is required to defend the City in connection with such proceeding, City shall have and retain the right to approve: (1) the counsel to so defend City; (2) all significant decisions concerning the manner in which the defense is conducted; and (3) any and all settlements, which approval shall not be unreasonably withheld. This indemnification shall apply in all cases regardless of whether there is any negligence or wrongdoing on the part of City, unless prohibited by law. Permit holder also agrees that permit holder, its successors, heirs, spouses, guardians, legal representative, and assigns will not make a claim against, or sue, the City Covered Parties for injury, death, or property damage arising from usage, operation or activity related to this permit. This indemnification provision survives termination of the permit. If any part or provision of this indemnification is stricken or deemed unenforceable, such part shall be deemed severable and the remainder shall be enforceable.
3. **Security:** Permit holder shall be exclusively responsible for the security of its property and any use thereof.
4. **Maintenance:** Permit holder shall at all times maintain the public property covered by this permit and any structures, objects, or landscaping placed by permittee thereon in a safe, neat and attractive manner.
5. **Revocability:** This permit shall be revocable at any time without cause unless otherwise specified. The City shall give written notice of such revocation and a reasonable time to remove the encroachment. Permittee agrees to remove the encroachment after said notice and to restore the public property to a safe condition and/or at City's discretion to the original condition of the public property. If permittee fails to do so, the City may do said work, either with its own employees or by private contract and the permittee shall be liable for said costs.
6. **Standards:** The work will be done in conformance with all City and State laws pertaining to safety, standards of work, inspection, etc. Permittee will perform repairs to City standards and must be a licensed contractor.
7. **Traffic:** Detours or other impediments to a normal flow of traffic shall have prior approval of the Traffic Division. Applicant shall provide a traffic control plan acceptable to the City Traffic Engineer (831-646-3891).
8. **Transferability:** This permit is for the benefit of the adjacent property (other than temporary encroachments) and may be transferred to the successor of the permittee without consent of the City, provided, however, that no transfer of this permit shall become effective until the transferee executes an agreement with the City the he/she has read and accepts the terms and conditions of this permit. It shall be the duty of the permittee to notify his/her successor of this permit and the terms and conditions herein.
9. **Signs:** There shall be no signs or other forms of advertising within the area covered by this permit unless specifically authorized.
10. Permittee must comply with all the provisions of the City of Pacific Grove Municipal Code.
11. Encroachment Permit actions by the City Manager or his/her designee may be appealed to the City Council by filing an appeal with the City Clerk within fifteen (15) days of the date of notice to the applicant.

This permit must be available to a City representative for inspection at all times. It will expire and become void 180 days after the date of issuance. Do not cover or conceal any construction until the work is inspected. All inspection requests are required to be made a minimum of 24 hours in advance.

✓ MC Permittee \_\_\_\_\_ Contractor \_\_\_\_\_ Agent for \_\_\_\_\_ Permittee \_\_\_\_\_ Contractor  
MC Other Caltrans Construction Resident Engineer (TBD)  
Association

✓ Date: 7-21-2015

Signature of Permittee or Authorized Agent

✓ [Signature]

Print Name of Permittee or Authorized Agent

✓ Mark Cresswell

City of Pacific Grove Approval

[Signature]

Inspections:

Date	Inspector	Correction Date	Inspection Type/Comments
_____	_____	_____	_____
_____	_____	_____	_____

Permit # GDR15-0037

Address Sunset Dr.




City of Pacific Grove  
Building Department

*Additional Requirements Prior to Starting Work:*

- Obtain an approved traffic control plan
- All traffic and/or pedestrian control must follow the 2014 California Edition of the Manual for Uniform Traffic Control Devices (CA MUTCD)
- Provide pedestrian warning signs at intersections: "Sidewalk Closed Use Other Side" /or
- Provide pedestrian warning signs at intersections: "Sidewalk Work Ahead". Note that a 3' clearance for accessibility at sidewalk is to be maintained at all times
- Contact MST (831.899.5299) if bus stop or routes are disrupted
- Contact Com Center (831.646.3914) at the start and end of each day
- Schedule inspection (831.646.3890) 24-hours prior to start of work

\_\_\_\_\_  
 \_\_\_\_\_  
Please note normal inspection hours: 7:00AM – 4:00PM, Monday - Friday  
(Additional fees may apply if inspection is requested outside of normal inspection hours)

*If the above requirements have not been met or you begin construction prior to obtaining all approvals you may be subject to a citation and/or additional fees.*

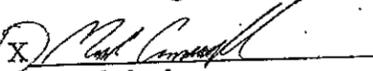X   
Acknowledged

X 7-21-2015  
Date

STATE OF CALIFORNIA  
 DEPARTMENT OF TRANSPORTATION  
 PROJECT PLANS FOR CONSTRUCTION ON  
 STATE HIGHWAY


IN MONTEREY COUNTY IN PACIFIC GROVE  
 FROM SINEX AVENUE TO FOREST AVENUE

TO BE SUPPLEMENTED BY STANDARD PLANS DATED 2010  
**PACIFIC GROVE  
 GRIND & OVERLAY**

Monterey Bay

Dist	COUNTY	ROUTE	POST MILES TOTAL PROJECT	SHEET No.	TOTAL SHEETS
05	Mon	68	0.0/1.1		

LOCATION MAP

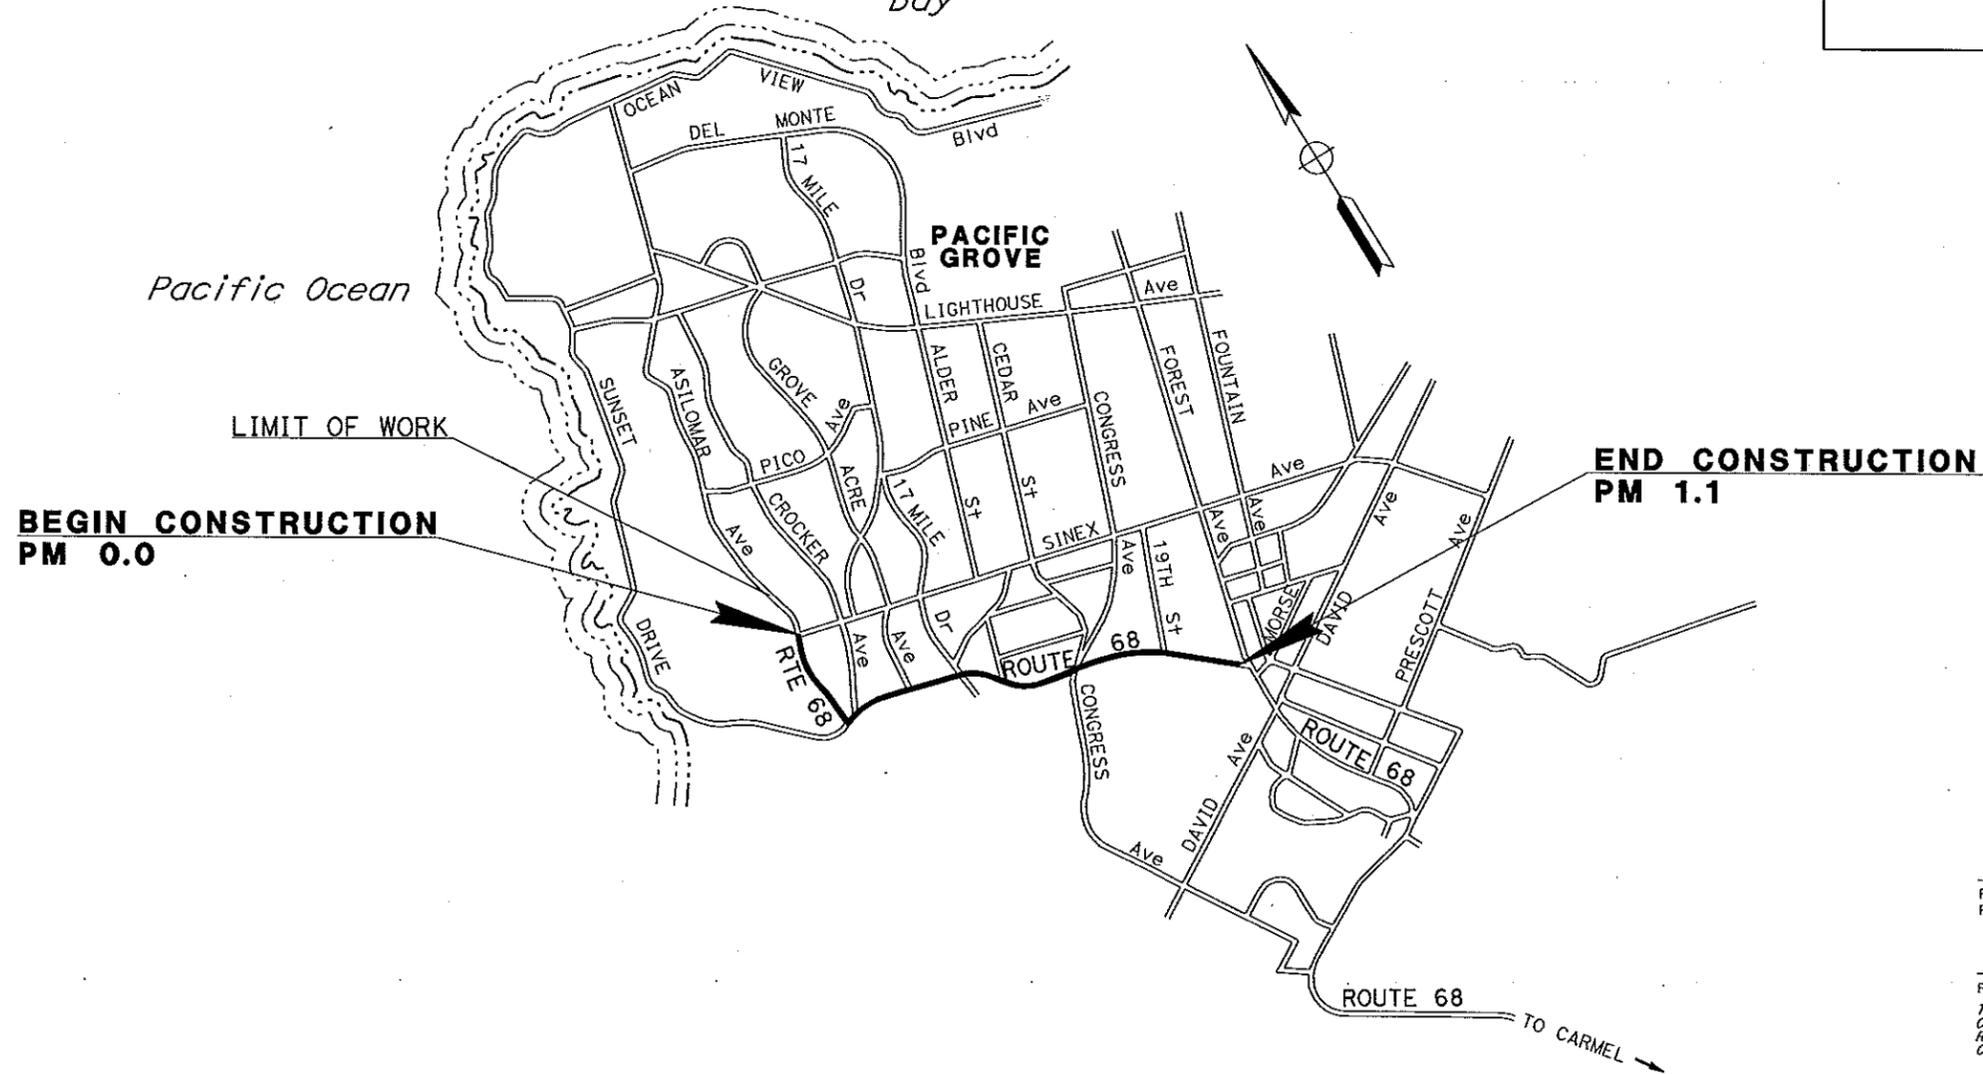

PROJECT MANAGER  
 KELLY McCLAIN

DESIGN ENGINEER  
 MARK CRESSWELL

PROJECT ENGINEER DATE  
 REGISTERED CIVIL ENGINEER



PLANS APPROVAL DATE  
 THE STATE OF CALIFORNIA OR ITS  
 OFFICERS OR AGENTS SHALL NOT BE  
 RESPONSIBLE FOR THE ACCURACY OR  
 COMPLETENESS OF SCANNED COPIES OF THIS PLAN SHEET.

CONTRACT No. **05-1F5704**  
 PROJECT ID **051400012**

THE CONTRACTOR SHALL POSSESS THE CLASS (OR CLASSES)  
 OF LICENSE AS SPECIFIED IN THE "NOTICE TO BIDDERS."

DATE PLOTTED 07-11-2014

STATE OF CALIFORNIA - DEPARTMENT OF TRANSPORTATION  
**Et-Caltrans** MAINTENANCE DESIGN  
 FUNCTIONAL SUPERVISOR  
 KELLY J. McCLAIN  
 CALCULATED-DESIGNED BY  
 CHECKED BY  
 MARK CRESSWELL  
 KELLY J. McCLAIN  
 REVISOR BY  
 DATE REVISOR  
 MARK CRESSWELL  
 KELLY J. McCLAIN

DIST	COUNTY	ROUTE	POST MILES TOTAL PROJECT	SHEET No.	TOTAL SHEETS
05	Mon	68	0.0/1.1		

- NOTES:**
1. DIMENSIONS OF THE PAVEMENT STRUCTURES (STRUCTURAL SECTIONS) ARE SUBJECT TO TOLERANCES SPECIFIED IN THE STANDARD SPECIFICATIONS.
  2. HMA AND TACK COAT SHALL NOT BE PLACED ON PCC STRUCTURES OR SURFACES.
  3. ASPHALTIC EMULSION (FOG SEAL COAT) SHALL BE PLACED ON EXISTING AC DIKE TO REMAIN IN PLACE AND OVERSIDE DRAINS AND DOWNDRAIN ENTRANCES.
  4. FOR ACCURATE RIGHT OF WAY AND ACCESS DATA, CONTACT RIGHT OF WAY ENGINEERING AT THE DISTRICT OFFICE.
  5. SHOULDER BACKING TO BE PLACED AT LOCATIONS SHOWN ON LAYOUTS AND AS DIRECTED BY ENGINEER.
  6. ASPHALTIC EMULSION (FOG SEAL COAT) UNPAINTED AC DIKE ONLY.
  7. TREE AND VEGETATION TRIMMING REQUIRED FOR FULL PAVEMENT ACCESS.

**TYPICAL PAVEMENT STRUCTURE SECTIONS**





- 1 0.10' COLD PLANE AC Pvmf  
0.10' HMA (TYPE A)
- 2 0.20' COLD PLANE AC Pvmf  
0.10' HMA (TYPE A)
- 3 Exist  
0.40' AC
- 4 Exist  
0.50' AC  
0.50' BASE
- 5 Exist  
0.10' OGAC  
0.73' AC  
0.90' BASE

REGISTERED CIVIL ENGINEER DATE \_\_\_\_\_

PLANS APPROVAL DATE \_\_\_\_\_

THE STATE OF CALIFORNIA OR ITS OFFICERS OR AGENTS SHALL NOT BE RESPONSIBLE FOR THE ACCURACY OR COMPLETENESS OF SCANNED COPIES OF THIS PLAN SHEET.

**PAVEMENT CLIMATE REGION**  
SOUTH COAST

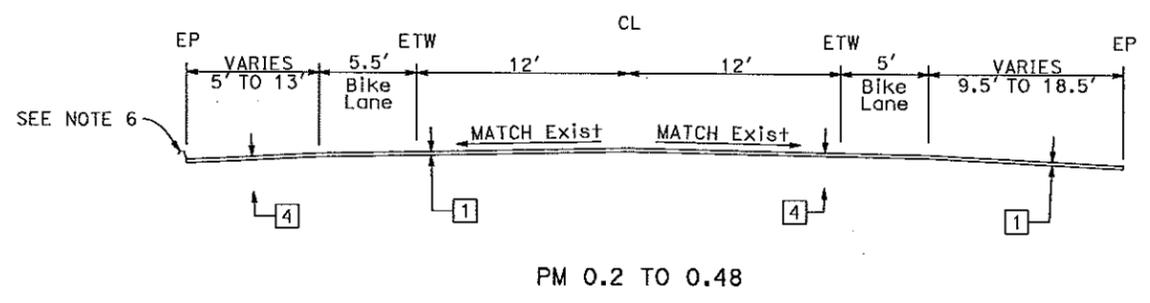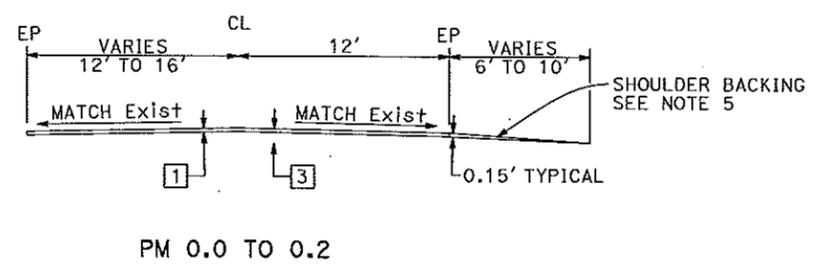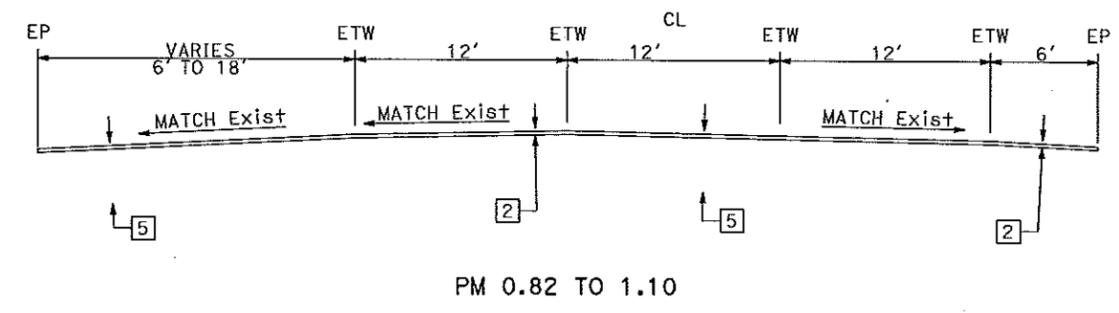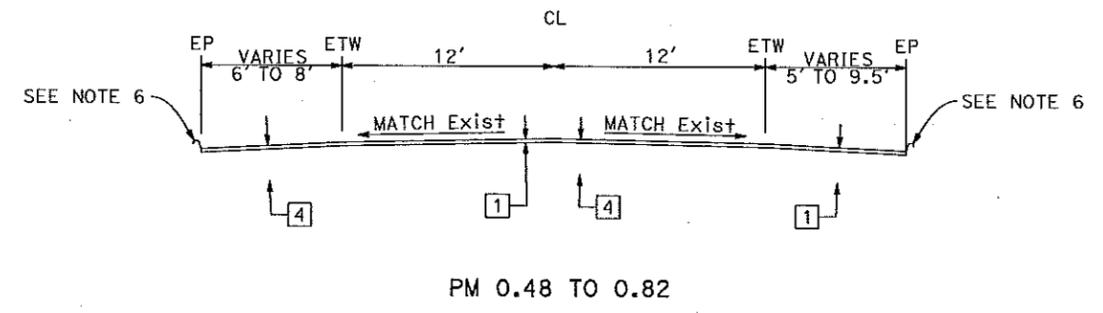


**ROUTE 68**

**TYPICAL CROSS SECTIONS**  
NO SCALE X-1

EXISTING UTILITY FACILITIES HAVE NOT BEEN PLOTTED ON THESE PLANS

LAST REVISION DATE PLOTTED 11/14/2015

STATE OF CALIFORNIA - DEPARTMENT OF TRANSPORTATION  
**Caltrans** MAINTENANCE DESIGN

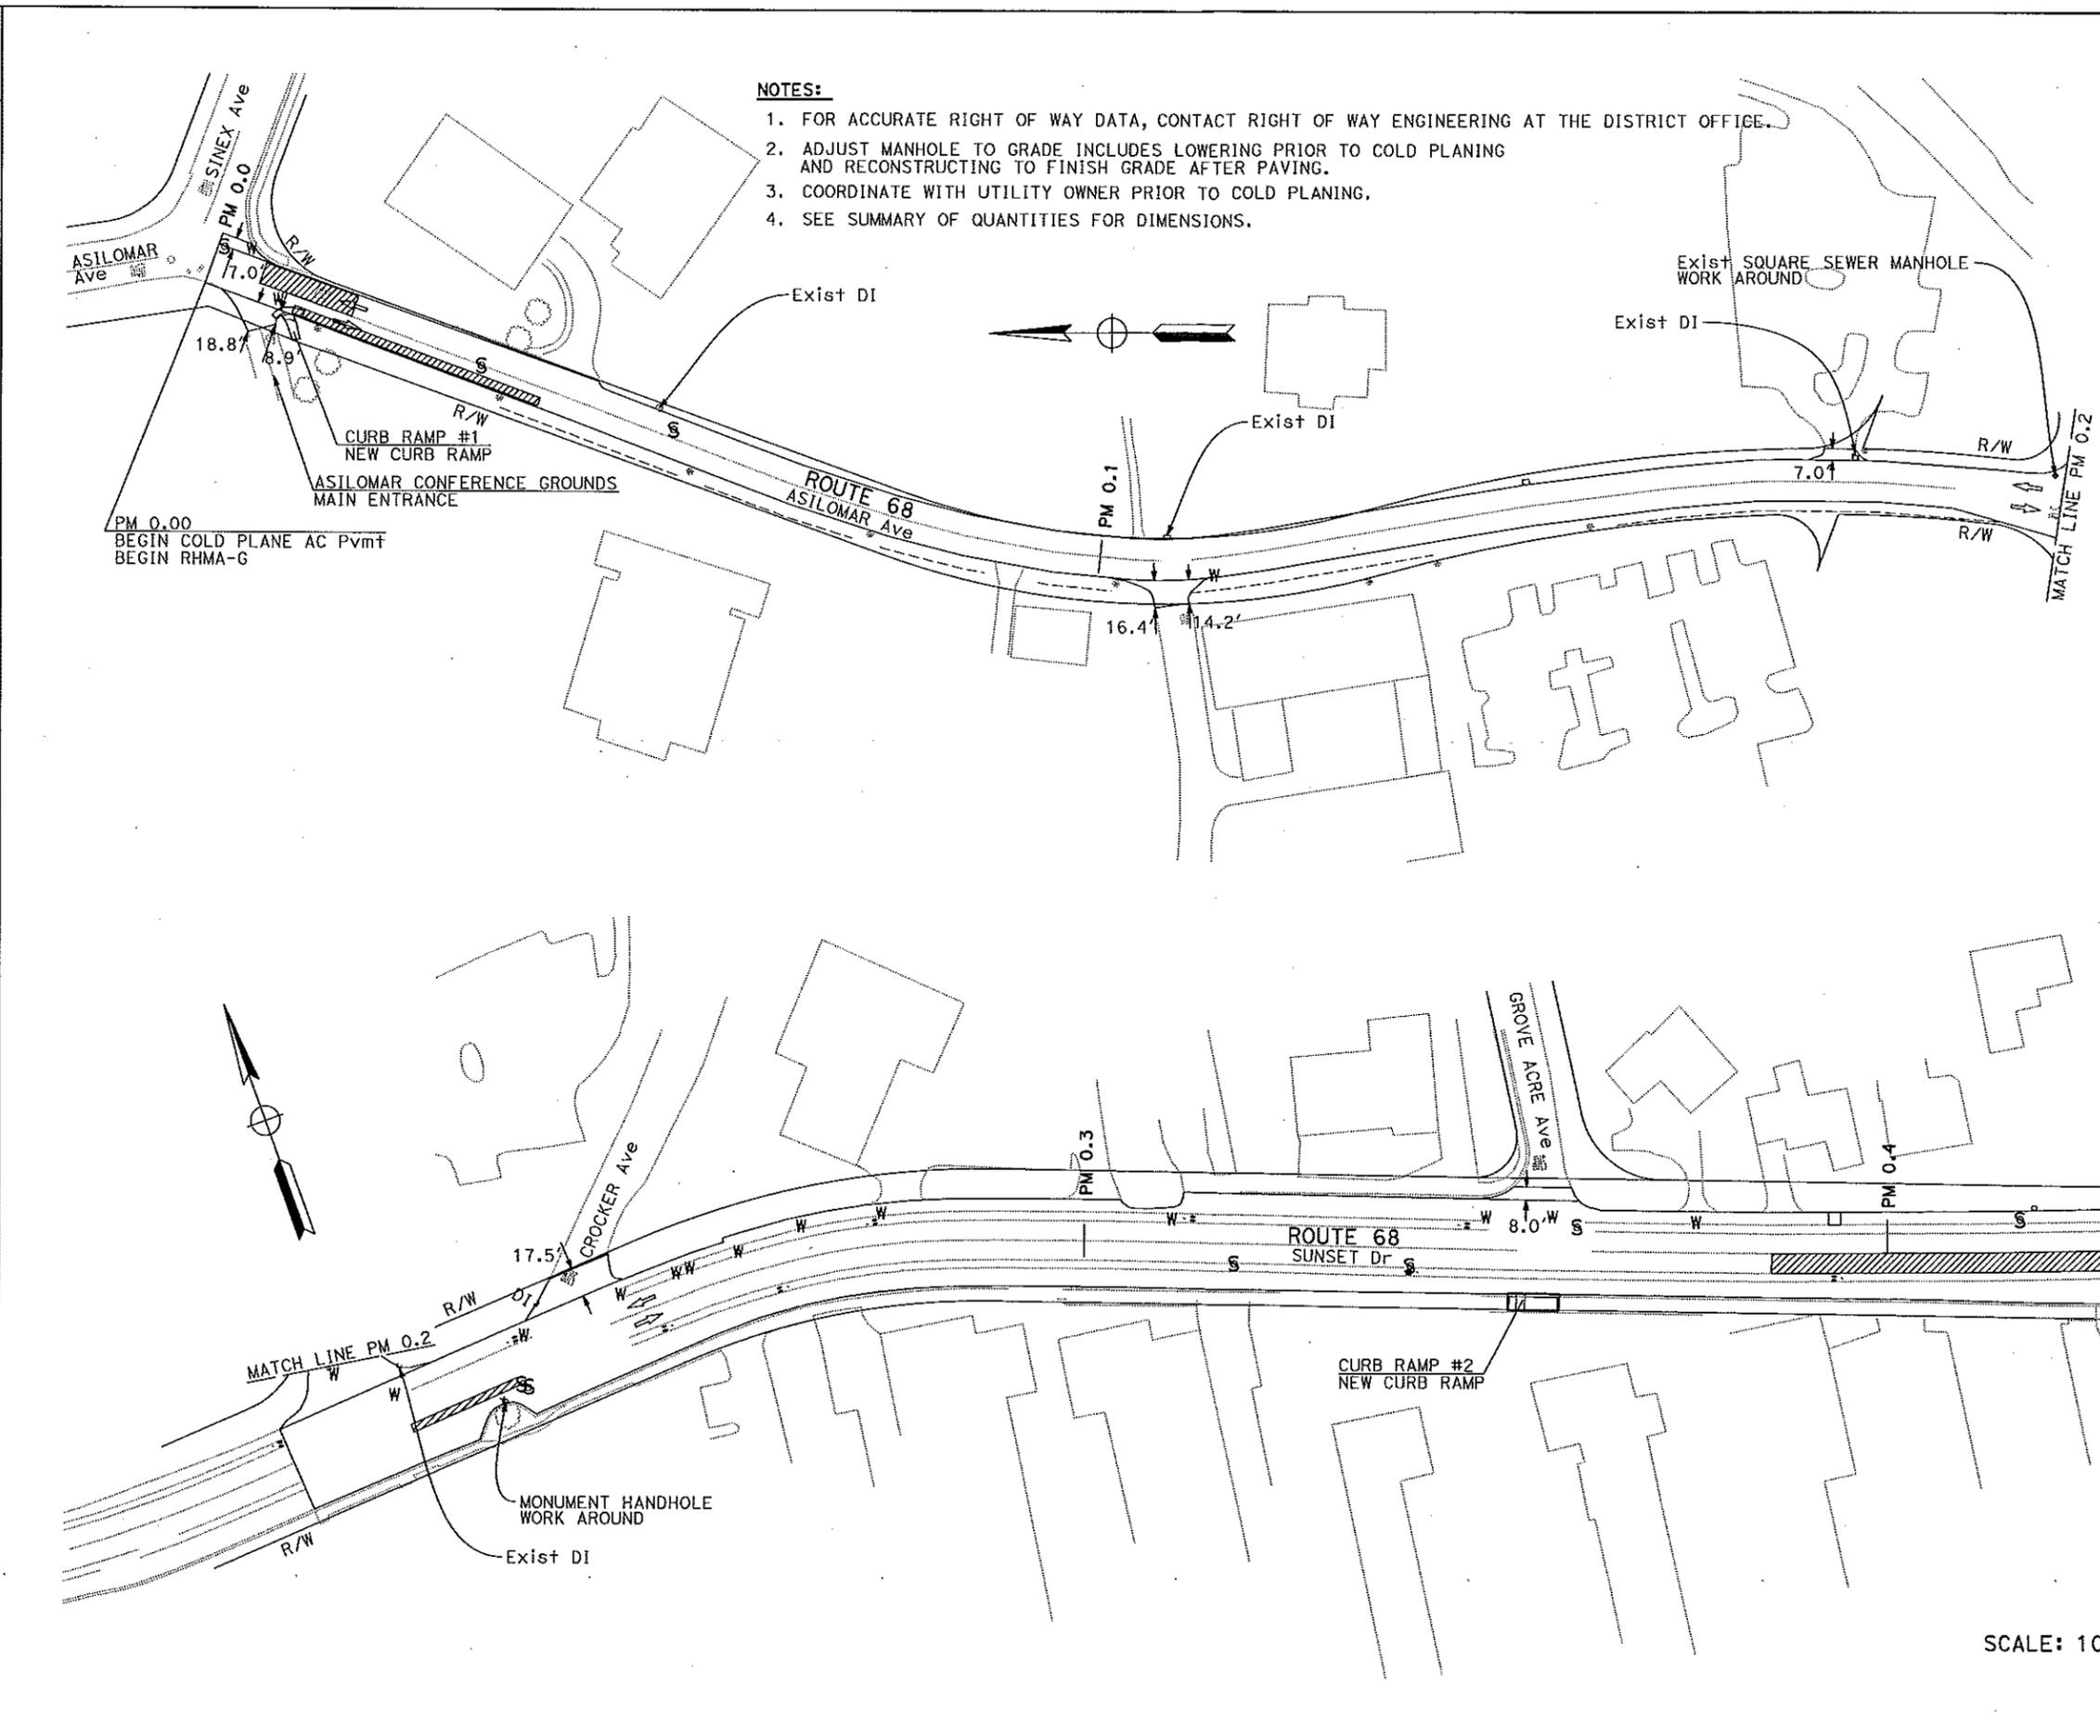

- NOTES:**
1. FOR ACCURATE RIGHT OF WAY DATA, CONTACT RIGHT OF WAY ENGINEERING AT THE DISTRICT OFFICE.
  2. ADJUST MANHOLE TO GRADE INCLUDES LOWERING PRIOR TO COLD PLANING AND RECONSTRUCTING TO FINISH GRADE AFTER PAVING.
  3. COORDINATE WITH UTILITY OWNER PRIOR TO COLD PLANING.
  4. SEE SUMMARY OF QUANTITIES FOR DIMENSIONS.

DIST	COUNTY	ROUTE	POST MILES TOTAL PROJECT	SHEET No.	TOTAL SHEETS
05	Mon	68	0.0/1.1		

REGISTERED CIVIL ENGINEER DATE \_\_\_\_\_  
 MARK CRESSWELL  
 No. 63117  
 Exp. 6/30/16  
 CIVIL  
 STATE OF CALIFORNIA


PLANS APPROVAL DATE \_\_\_\_\_  
 THE STATE OF CALIFORNIA OR ITS OFFICERS OR AGENTS SHALL NOT BE RESPONSIBLE FOR THE ACCURACY OR COMPLETENESS OF SCANNED COPIES OF THIS PLAN SHEET.

- LEGEND:**
- S ADJUST MANHOLE TO GRADE SANITARY SEWER. SEE NOTE 2
  - W WATER HANDHOLE TO BE ADJUSTED TO GRADE BY OTHERS. SEE NOTE 3
  - 6 GAS HANDHOLE TO BE ADJUSTED TO GRADE BY OTHERS. SEE NOTE 3
  - REPAIR FAILED AREAS SEE NOTE 4
  - COLD PLANE AC PAVEMENT AND RHMA-G LIMIT
  - SHOULDER BACKING LIMITS SEE NOTE 4

SCALE: 100'=1"

**LAYOUT L-1**

FUNCTIONAL SUPERVISOR KELLY J. McCLAIN	CHECKED BY KELLY J. McCLAIN	DESIGNED BY MARK CRESSWELL	REVISOR KELLY J. McCLAIN
			DATE REVISOR DATE REVISOR

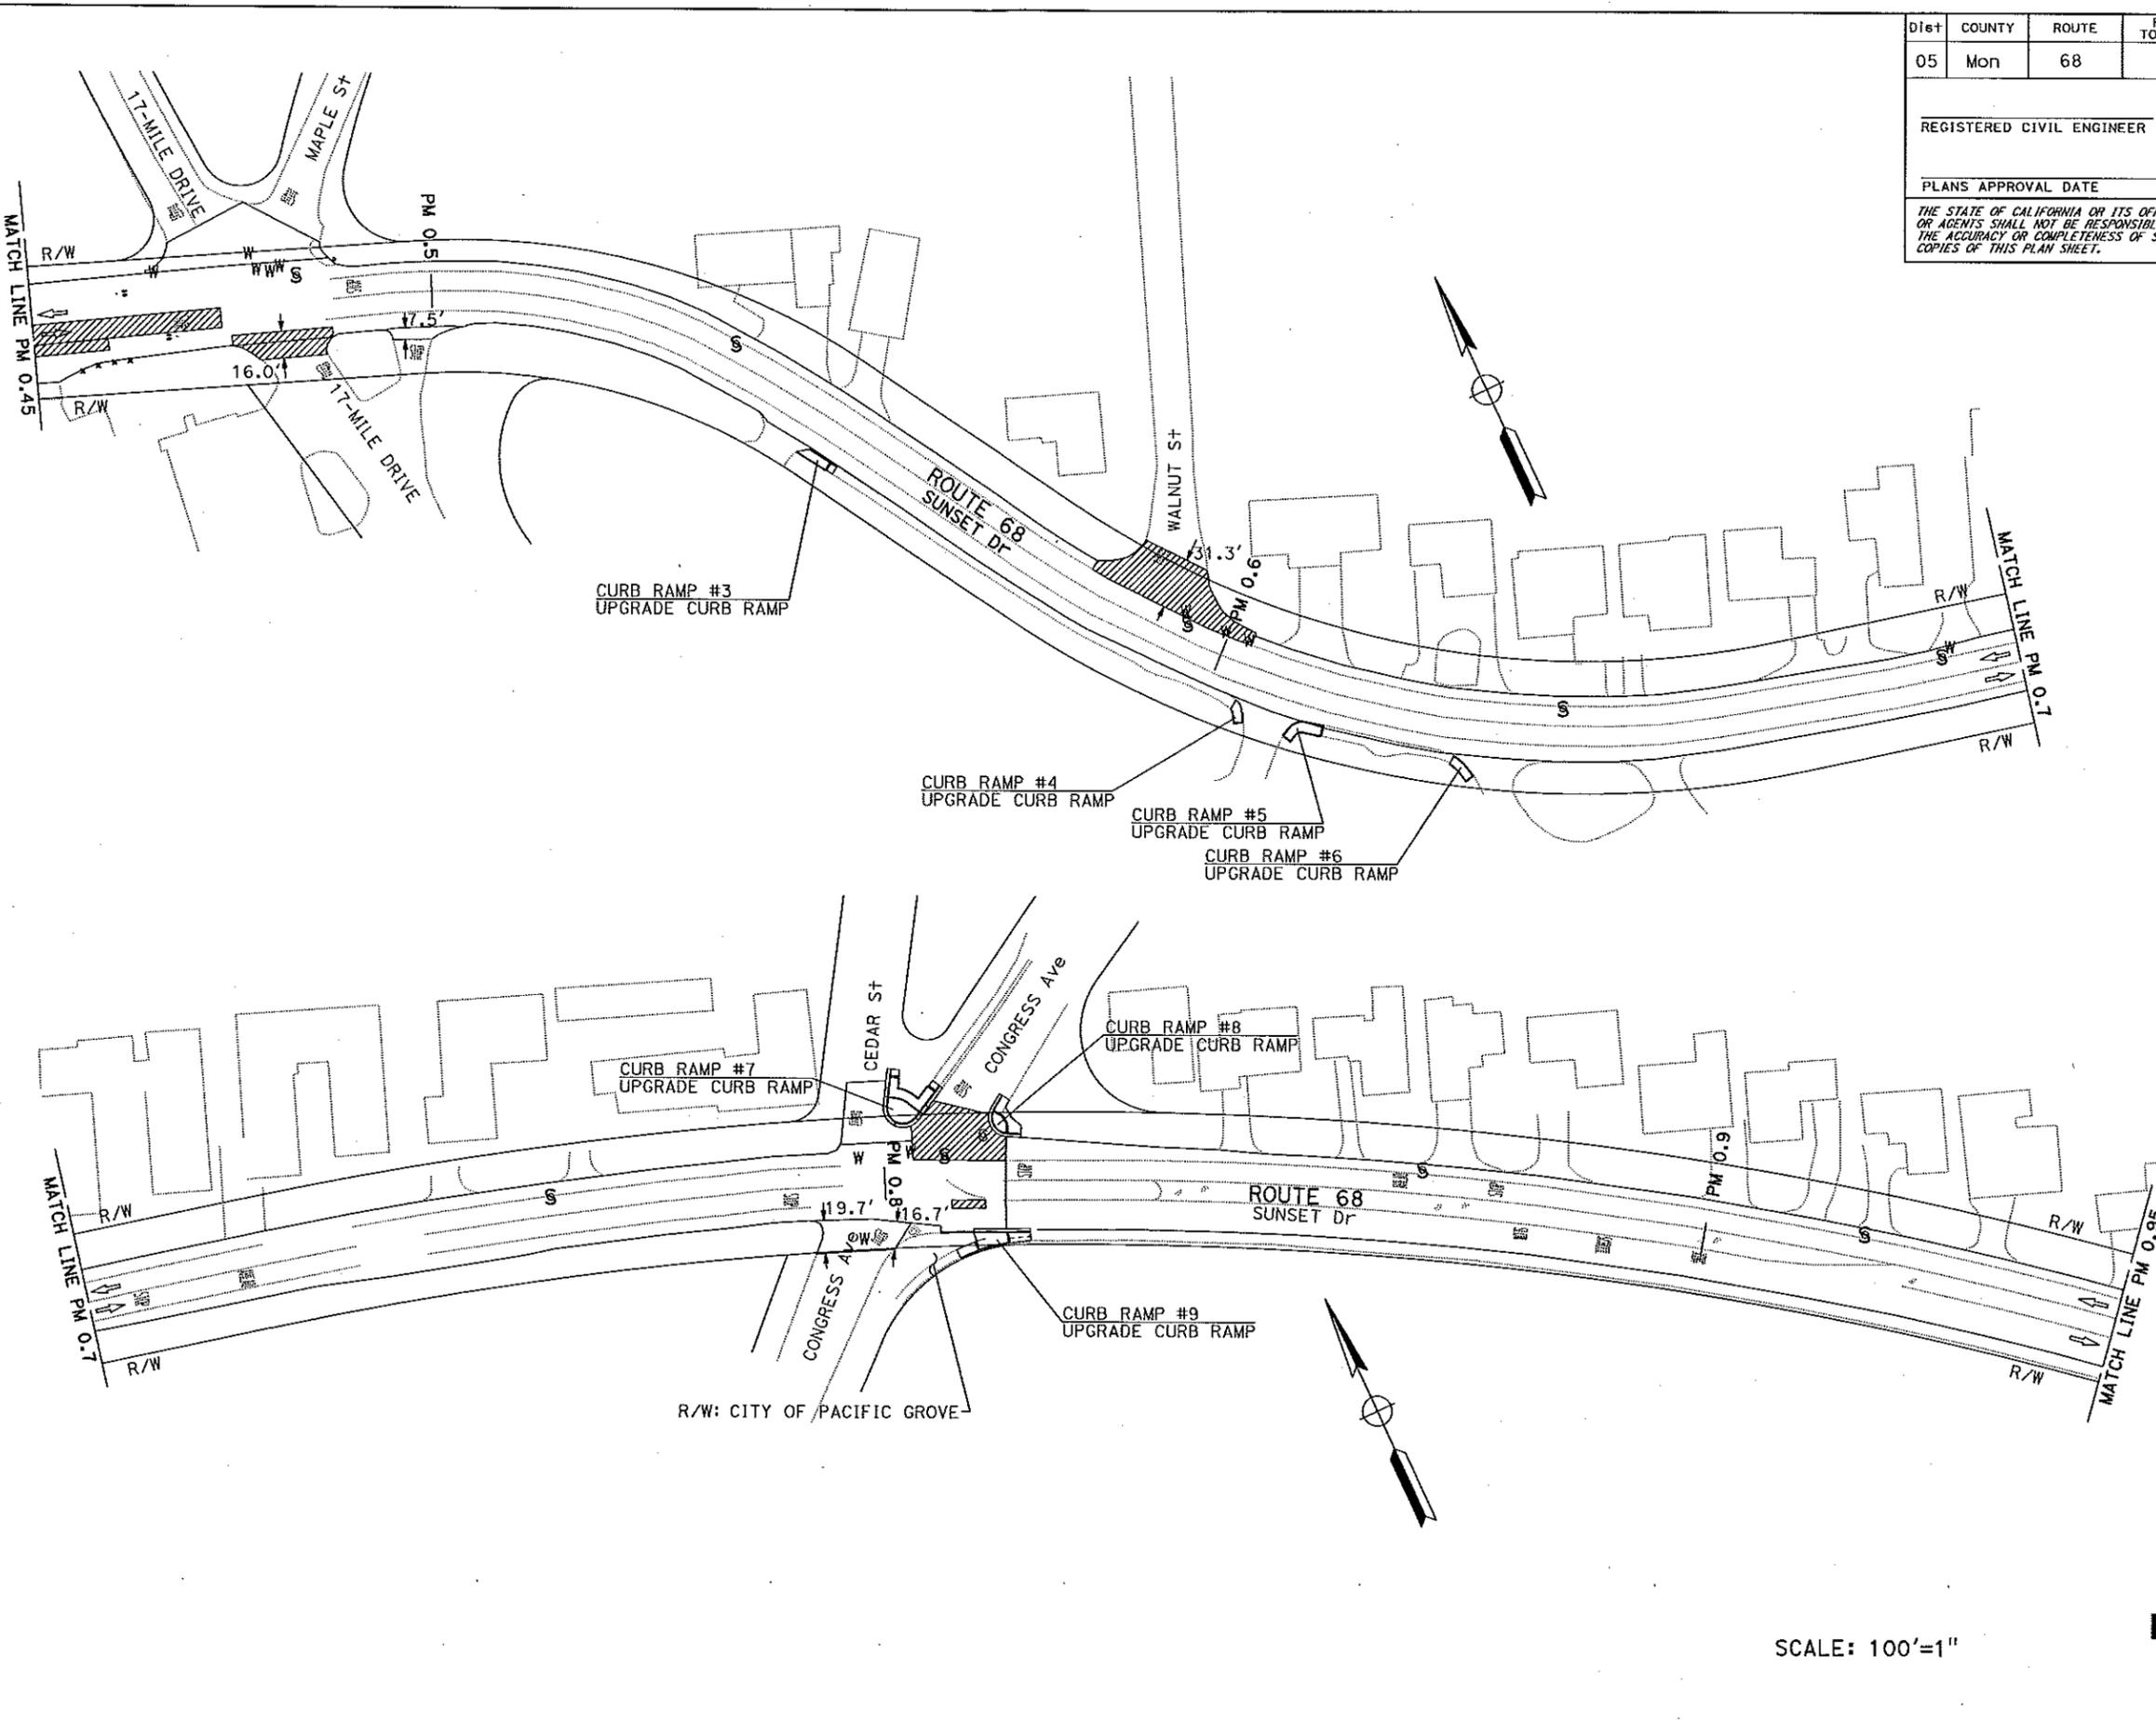

DIST	COUNTY	ROUTE	POST MILES TOTAL PROJECT	SHEET No.	TOTAL SHEETS
05	Mon	68	0.0/1.1		

REGISTERED CIVIL ENGINEER DATE \_\_\_\_\_

PLANS APPROVAL DATE \_\_\_\_\_

THE STATE OF CALIFORNIA OR ITS OFFICERS OR AGENTS SHALL NOT BE RESPONSIBLE FOR THE ACCURACY OR COMPLETENESS OF SCANNED COPIES OF THIS PLAN SHEET.

REGISTERED PROFESSIONAL ENGINEER  
 MARK CRESSWELL  
 No. 63117  
 Exp. 6/30/16  
 CIVIL  
 STATE OF CALIFORNIA

SCALE: 100'=1"

**LAYOUT  
L-2**


STATE OF CALIFORNIA - DEPARTMENT OF TRANSPORTATION  
**St. Caltrans** MAINTENANCE DESIGN

FUNCTIONAL SUPERVISOR  
 KELLY J. McCLAIN

CALCULATED-DESIGNED BY  
 CHECKED BY

MARK CRESSWELL  
 KELLY J. McCLAIN

REVISED BY  
 DATE REVISED

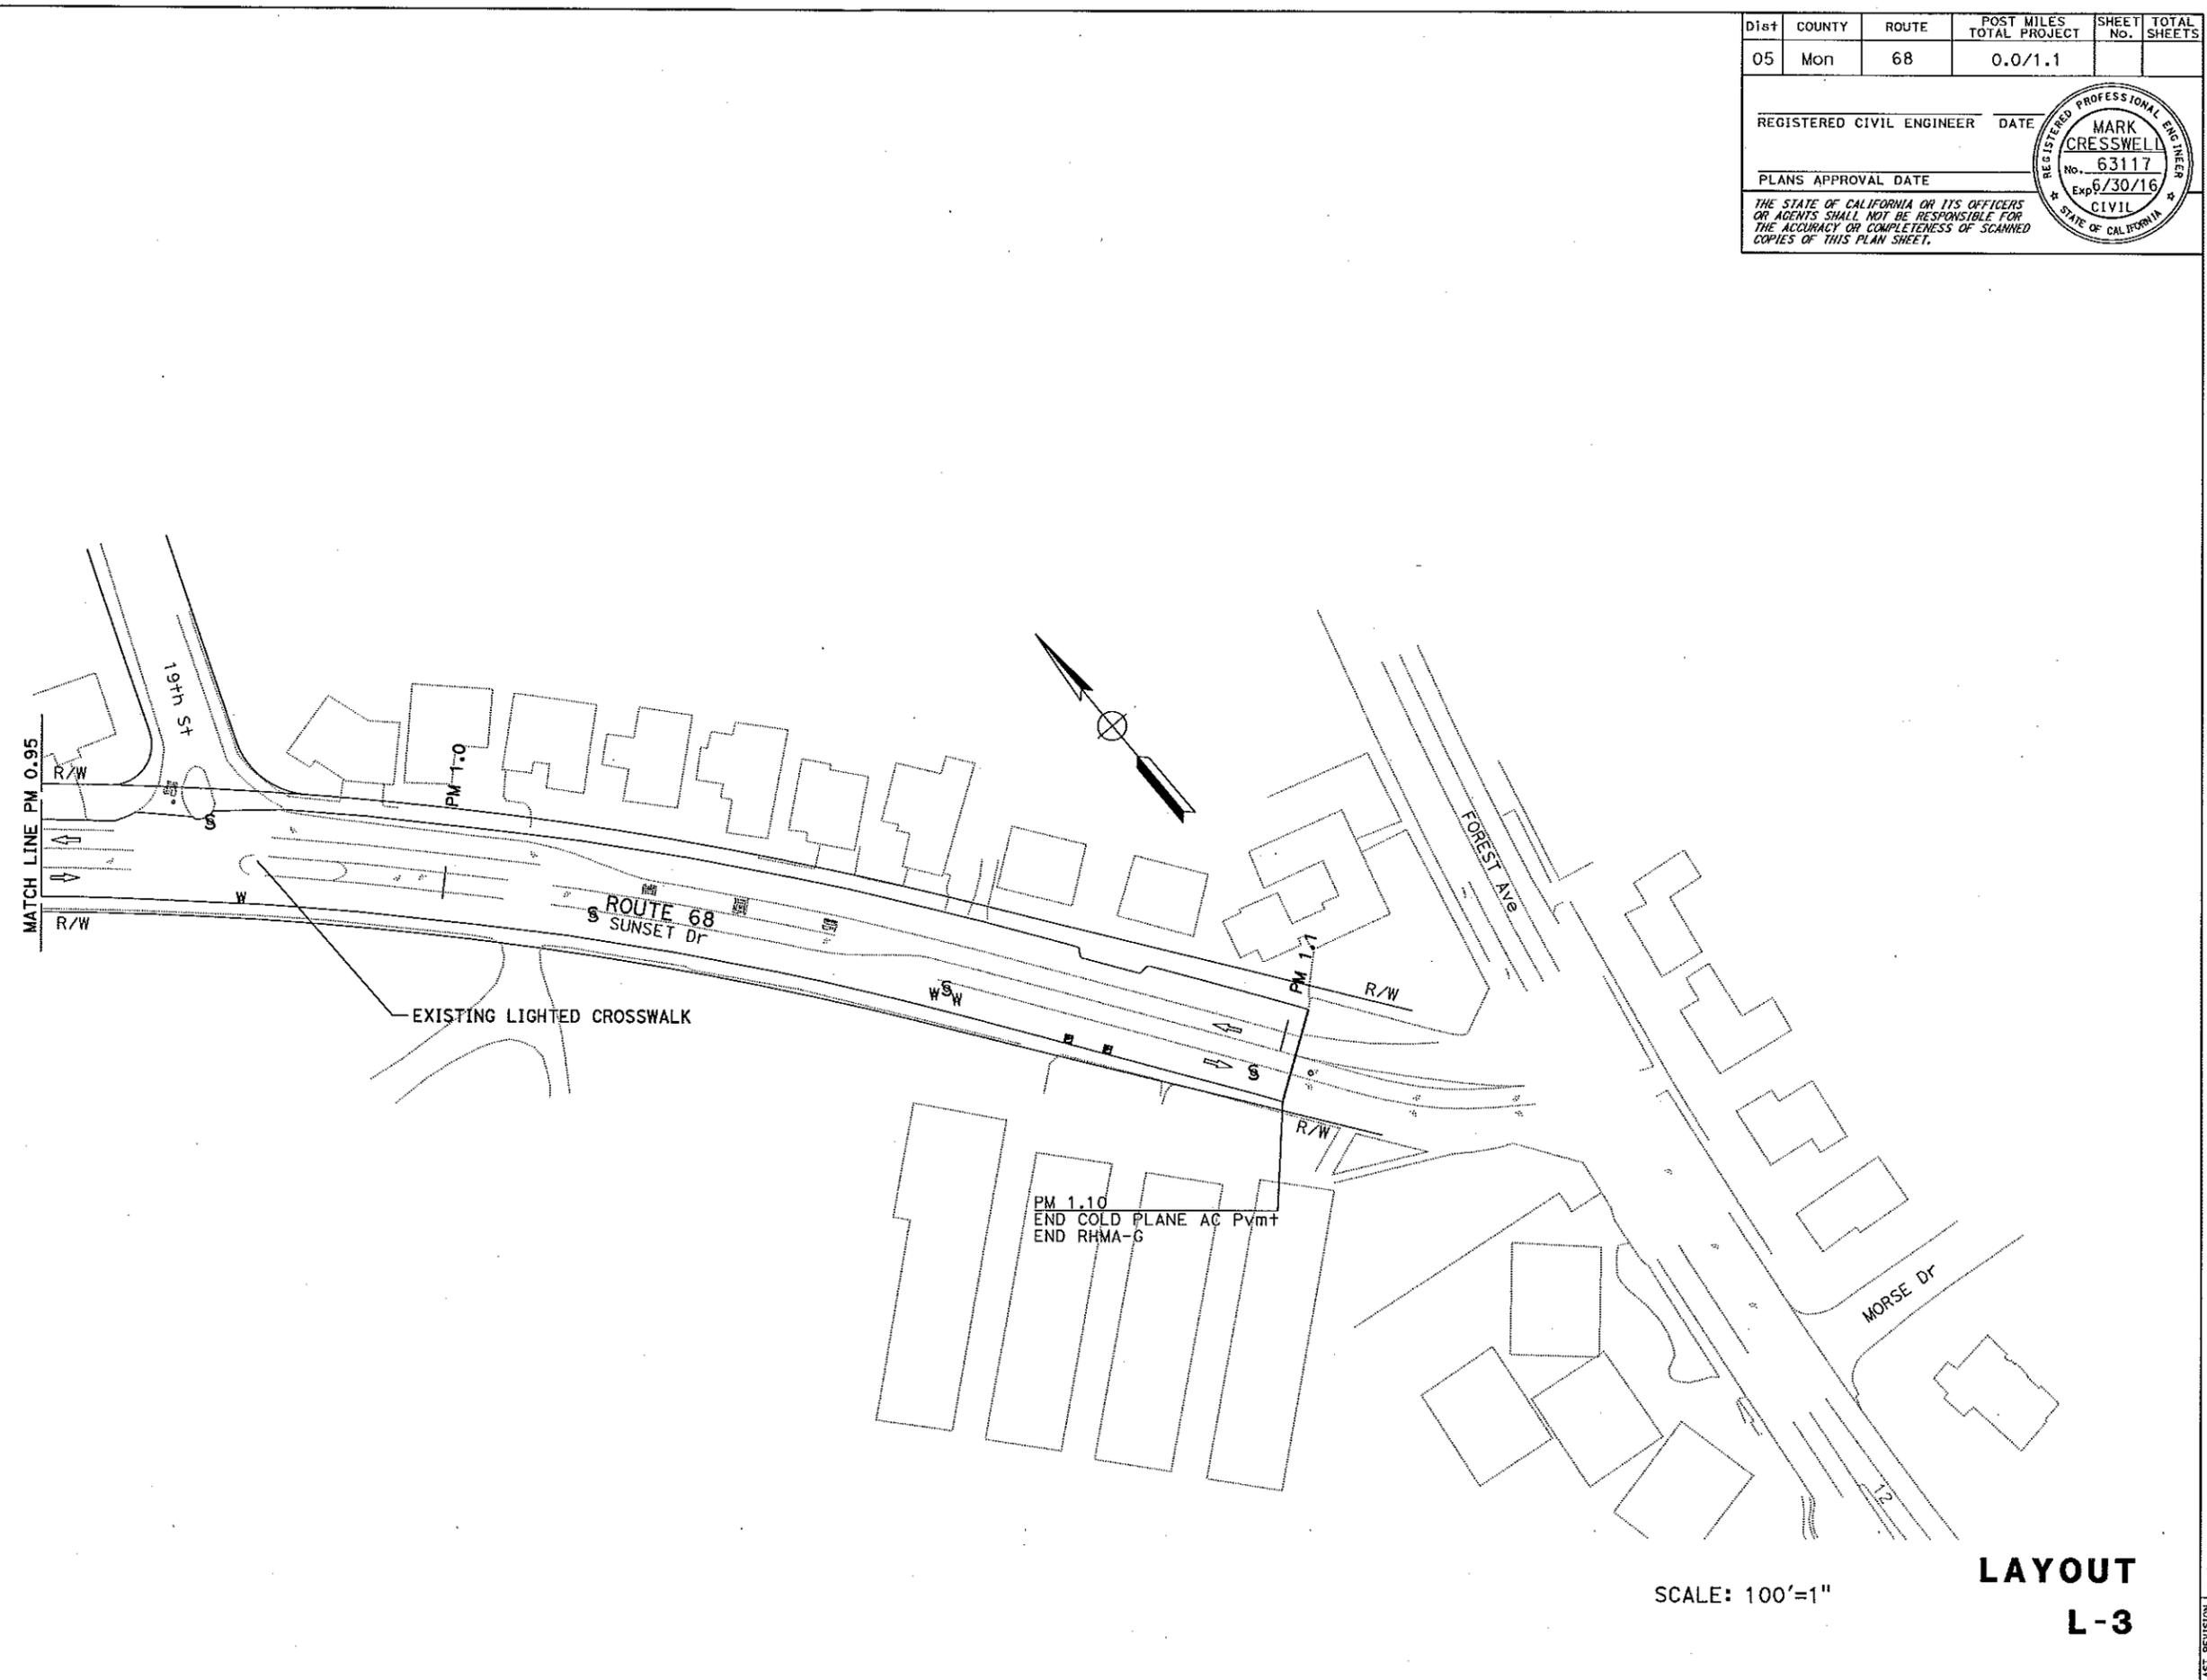


Dist	COUNTY	ROUTE	POST MILES TOTAL PROJECT	SHEET No.	TOTAL SHEETS
05	Mon	68	0.0/1.1		

REGISTERED CIVIL ENGINEER DATE \_\_\_\_\_

PLANS APPROVAL DATE \_\_\_\_\_

THE STATE OF CALIFORNIA OR ITS OFFICERS OR AGENTS SHALL NOT BE RESPONSIBLE FOR THE ACCURACY OR COMPLETENESS OF SCANNED COPIES OF THIS PLAN SHEET.

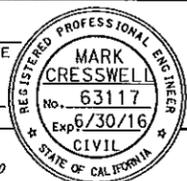

SCALE: 100'=1"

**LAYOUT  
L-3**

LAST REVISION DATE PLOTTED -> 04-11-2015

DIST	COUNTY	ROUTE	POST MILES TOTAL PROJECT	SHEET No.	TOTAL SHEETS
05	Mon	68	0.0/1.1		


  

REGISTERED CIVIL ENGINEER	DATE
MARK CRESSWELL	
No. 63117	
Exp. 6/30/16	
CIVIL	

PLANS APPROVAL DATE

THE STATE OF CALIFORNIA OR ITS OFFICERS OR AGENTS SHALL NOT BE RESPONSIBLE FOR THE ACCURACY OR COMPLETENESS OF SCANNED COPIES OF THIS PLAN SHEET.

**NOTE:**  
SEE CONSTRUCTION DETAILS SHEET C-8 FOR RAMP 7 CENTERLINE SECTION AND SECTION A-A

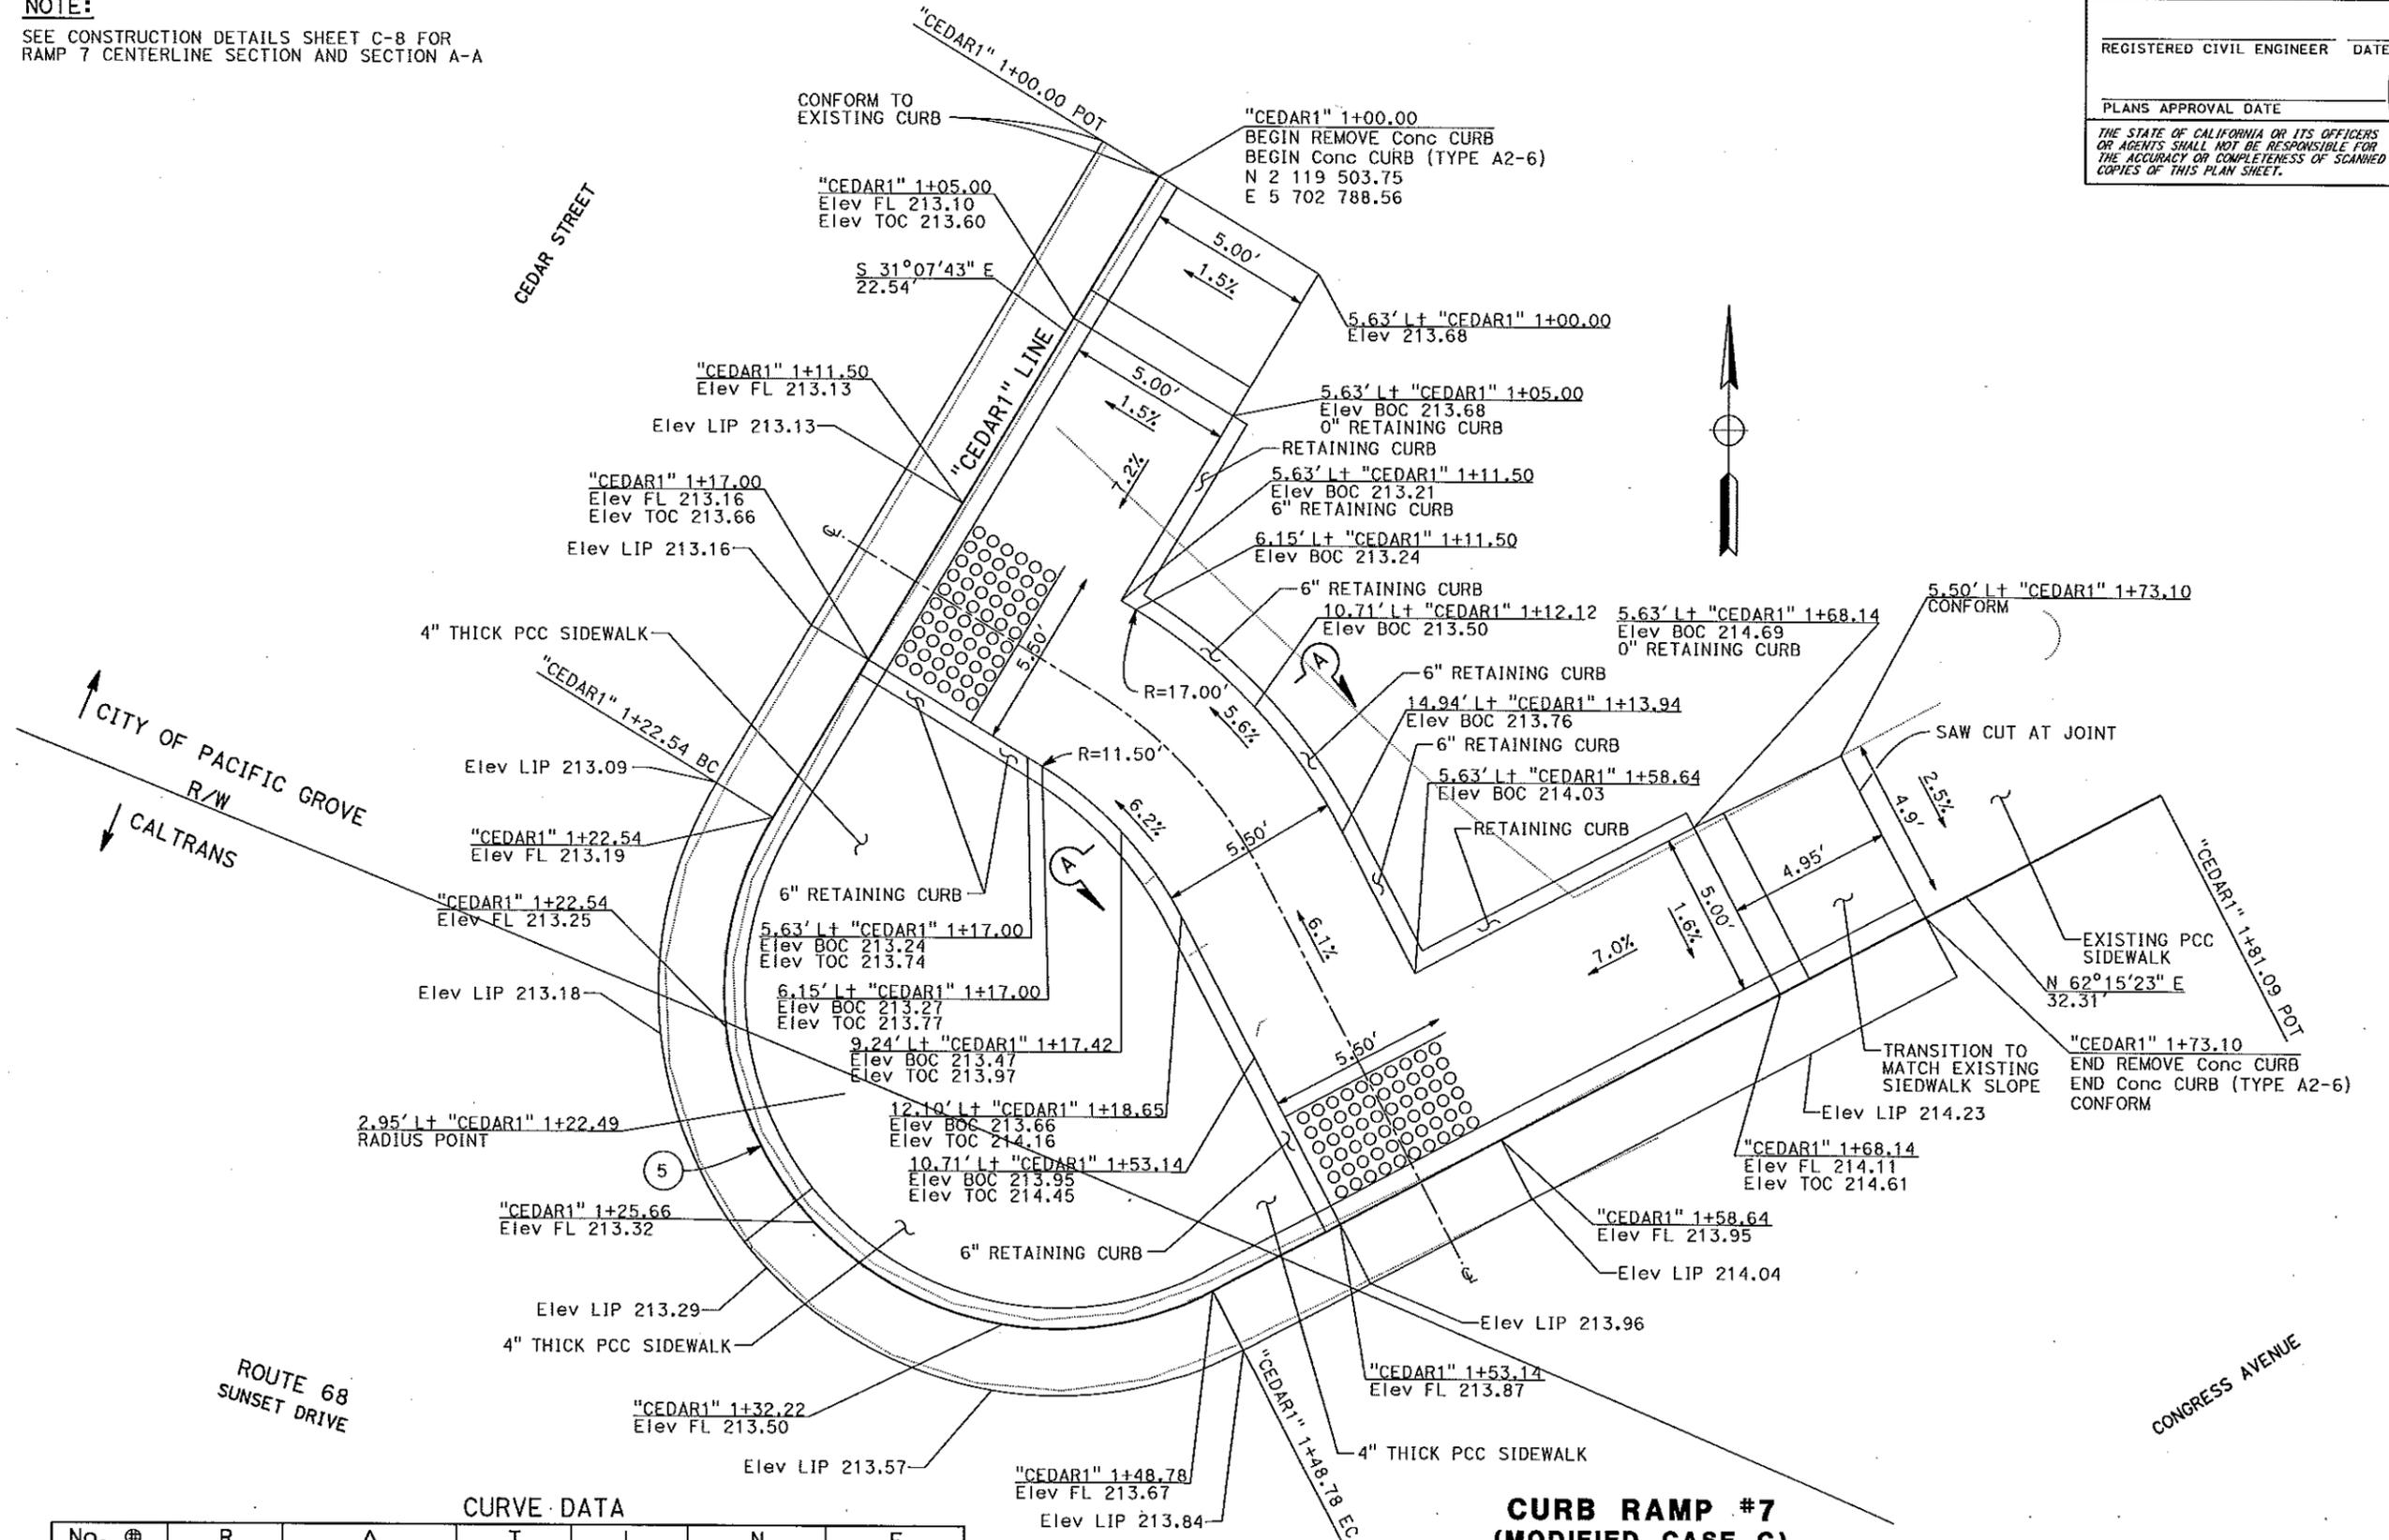

**CURVE DATA**

No.	⊕	R	Δ	T	L	N	E
5		10.10'	148°52'20"	36.26'	26.24'	2119479.24	5702785.55

**CURB RAMP #7  
(MODIFIED CASE C)**

**CONSTRUCTION DETAILS  
C-7**

STATE OF CALIFORNIA - DEPARTMENT OF TRANSPORTATION  
**Caltrans** MAINTENANCE DESIGN  
 FUNCTIONAL SUPERVISOR: KELLY J. McCLAIN  
 CALCULATED/DESIGNED BY: MARK CRESSWELL  
 CHECKED BY: KELLY J. McCLAIN  
 REVISOR: MARK CRESSWELL  
 DATE REVISOR: KELLY J. McCLAIN

LAST REVISION: DATE PLOTTED: 11/03/16 UNL-2015

Dist	COUNTY	ROUTE	POST MILES TOTAL PROJECT	SHEET No.	TOTAL SHEETS
05	Mon	68	0.0/1.1		



  

REGISTERED CIVIL ENGINEER	DATE
MARK CRESSWELL	
No. 63117	
Exp. 6/30/16	
CIVIL	

PLANS APPROVAL DATE

THE STATE OF CALIFORNIA OR ITS OFFICERS OR AGENTS SHALL NOT BE RESPONSIBLE FOR THE ACCURACY OR COMPLETENESS OF SCANNED COPIES OF THIS PLAN SHEET.

No.	⊕	R	Δ	T	L
6		10.00'	117°52'44"	16.60'	20.57'

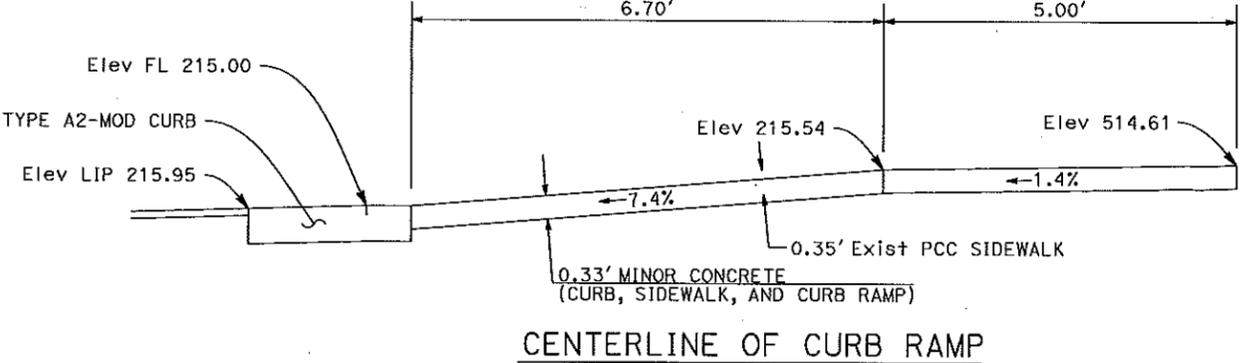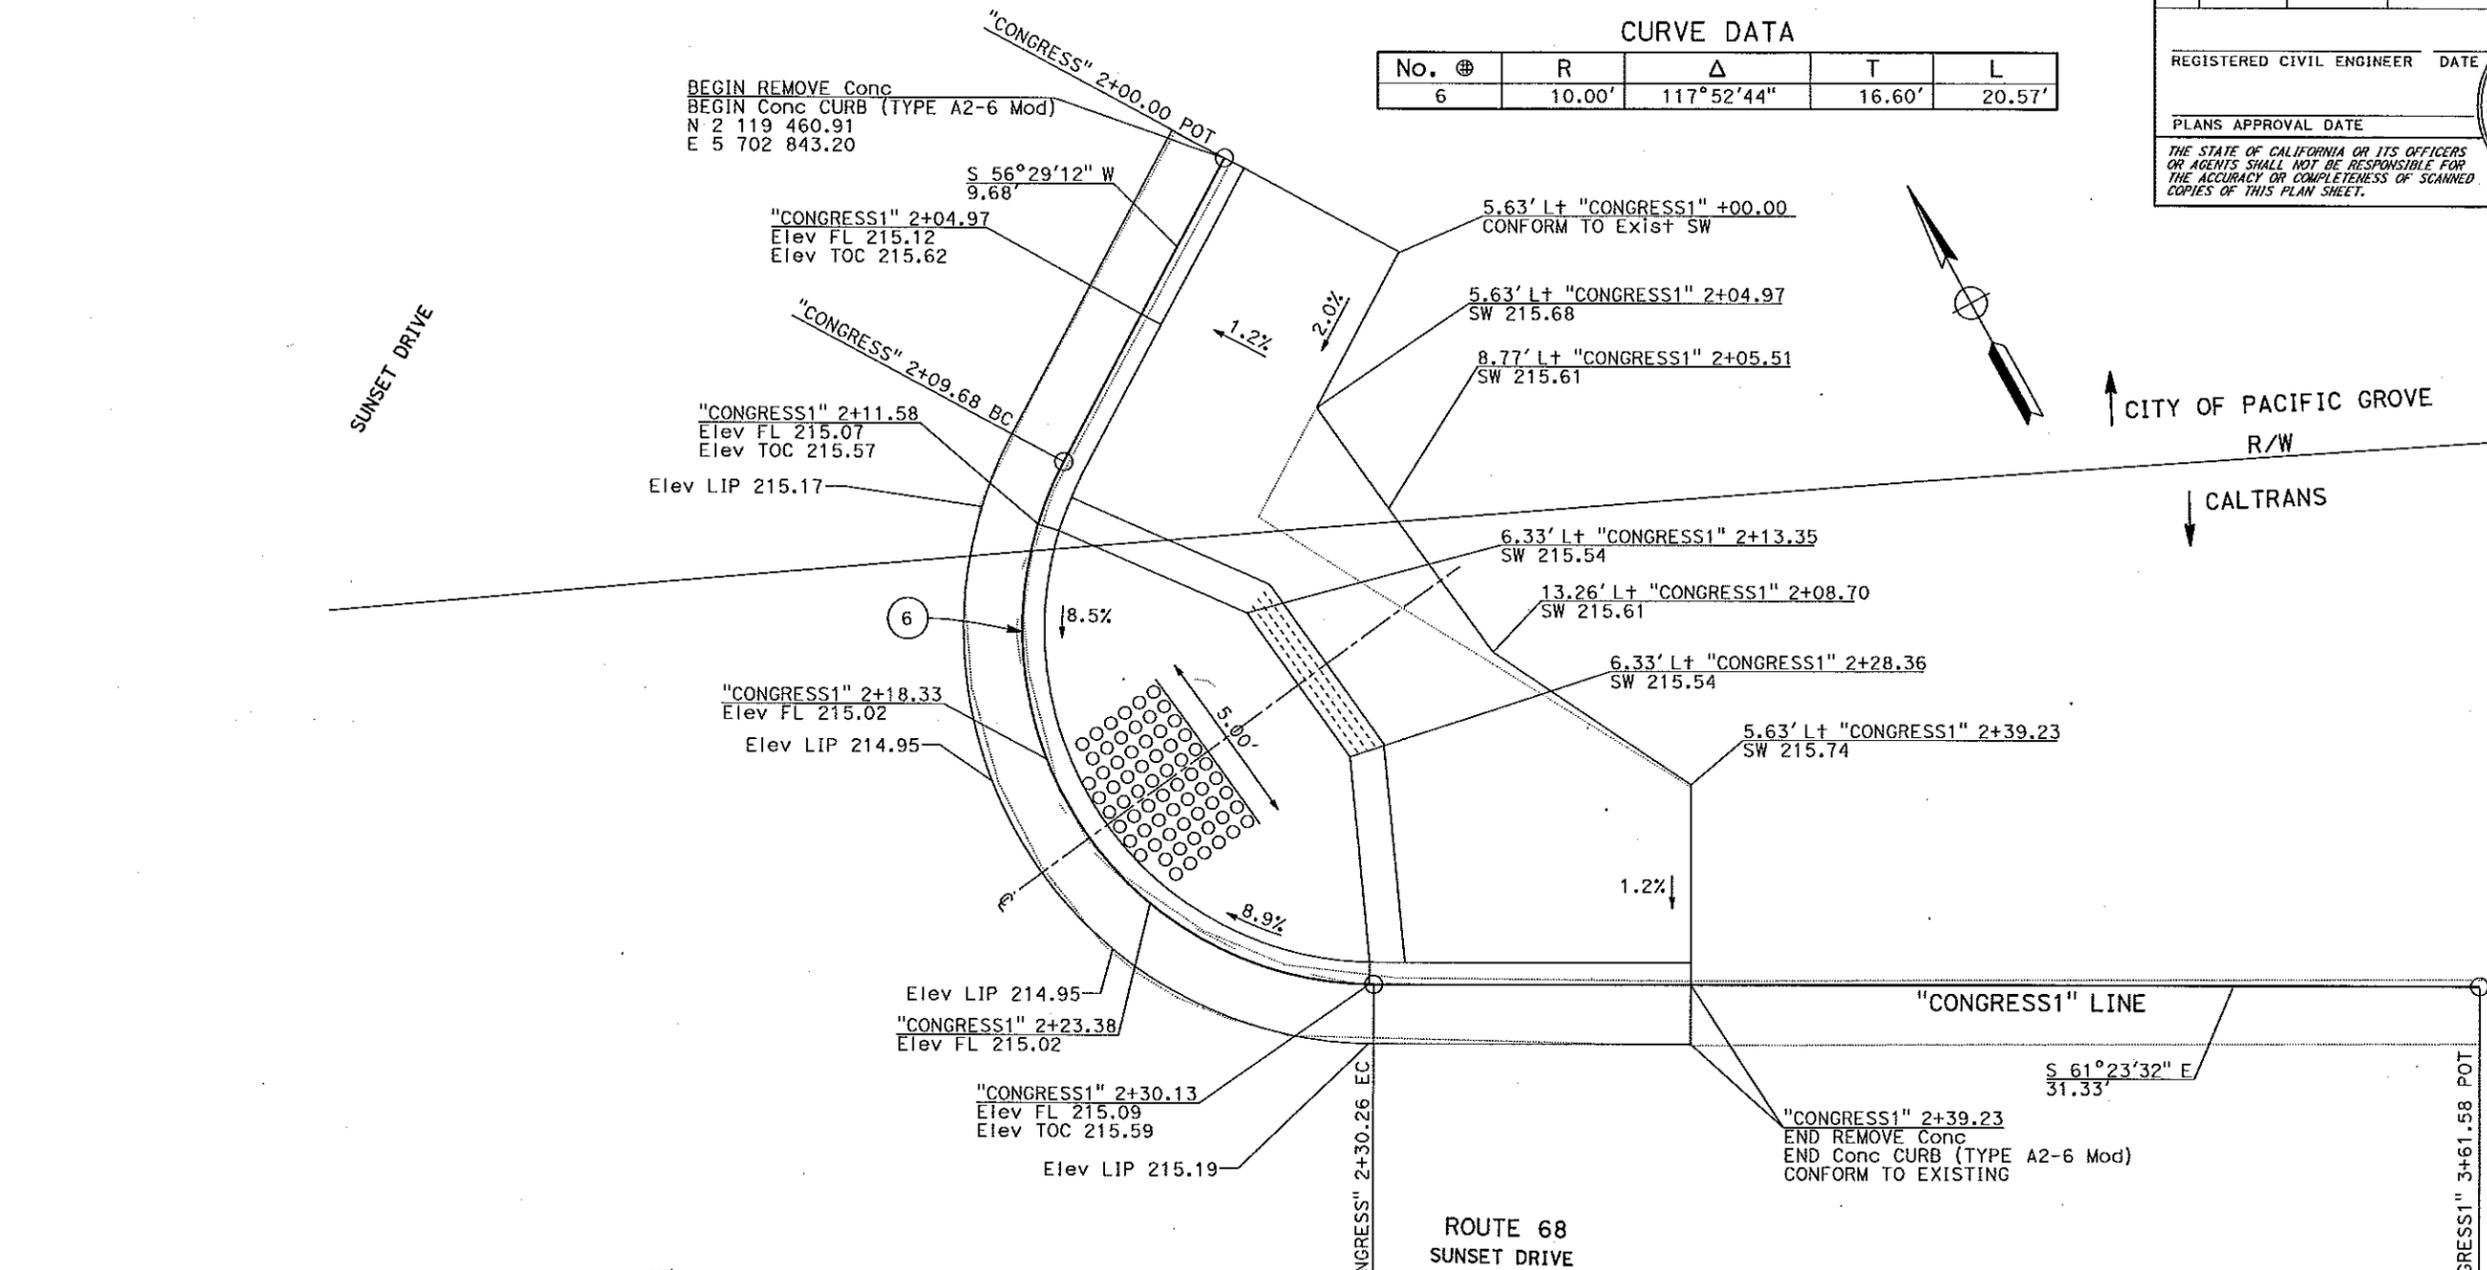

**CONSTRUCTION DETAILS**  
**C-9**

STATE OF CALIFORNIA - DEPARTMENT OF TRANSPORTATION  
**Caltrans** MAINTENANCE DESIGN

REVISOR: MARK CRESSWELL, KELLY J. McCLAIN  
DESIGNER: MARK CRESSWELL, KELLY J. McCLAIN  
FUNCTIONAL SUPERVISOR: KELLY J. McCLAIN

LAST REVISION DATE PLOTTED -> 07-11-2015

Dist	COUNTY	ROUTE	POST MILES TOTAL PROJECT	SHEET TOTAL SHEETS
05	Mon	68	0.0/1.1	

REGISTERED CIVIL ENGINEER	DATE
MARK CRESSWELL	
No. 63117	
Exp. 6/30/16	
CIVIL	
STATE OF CALIFORNIA	

PLANS APPROVAL DATE

THE STATE OF CALIFORNIA OR ITS OFFICERS OR AGENTS SHALL NOT BE RESPONSIBLE FOR THE ACCURACY OR COMPLETENESS OF SCANNED COPIES OF THIS PLAN SHEET.

STATE OF CALIFORNIA - DEPARTMENT OF TRANSPORTATION

**Caltrans** MAINTENANCE DESIGN


FUNCTIONAL SUPERVISOR: KELLY J. McCLAIN

CHECKED BY: KELLY J. McCLAIN


DESIGNED BY: MARK CRESSWELL

REVISOR: KELLY J. McCLAIN


DATE REVISION: 03-10-2015

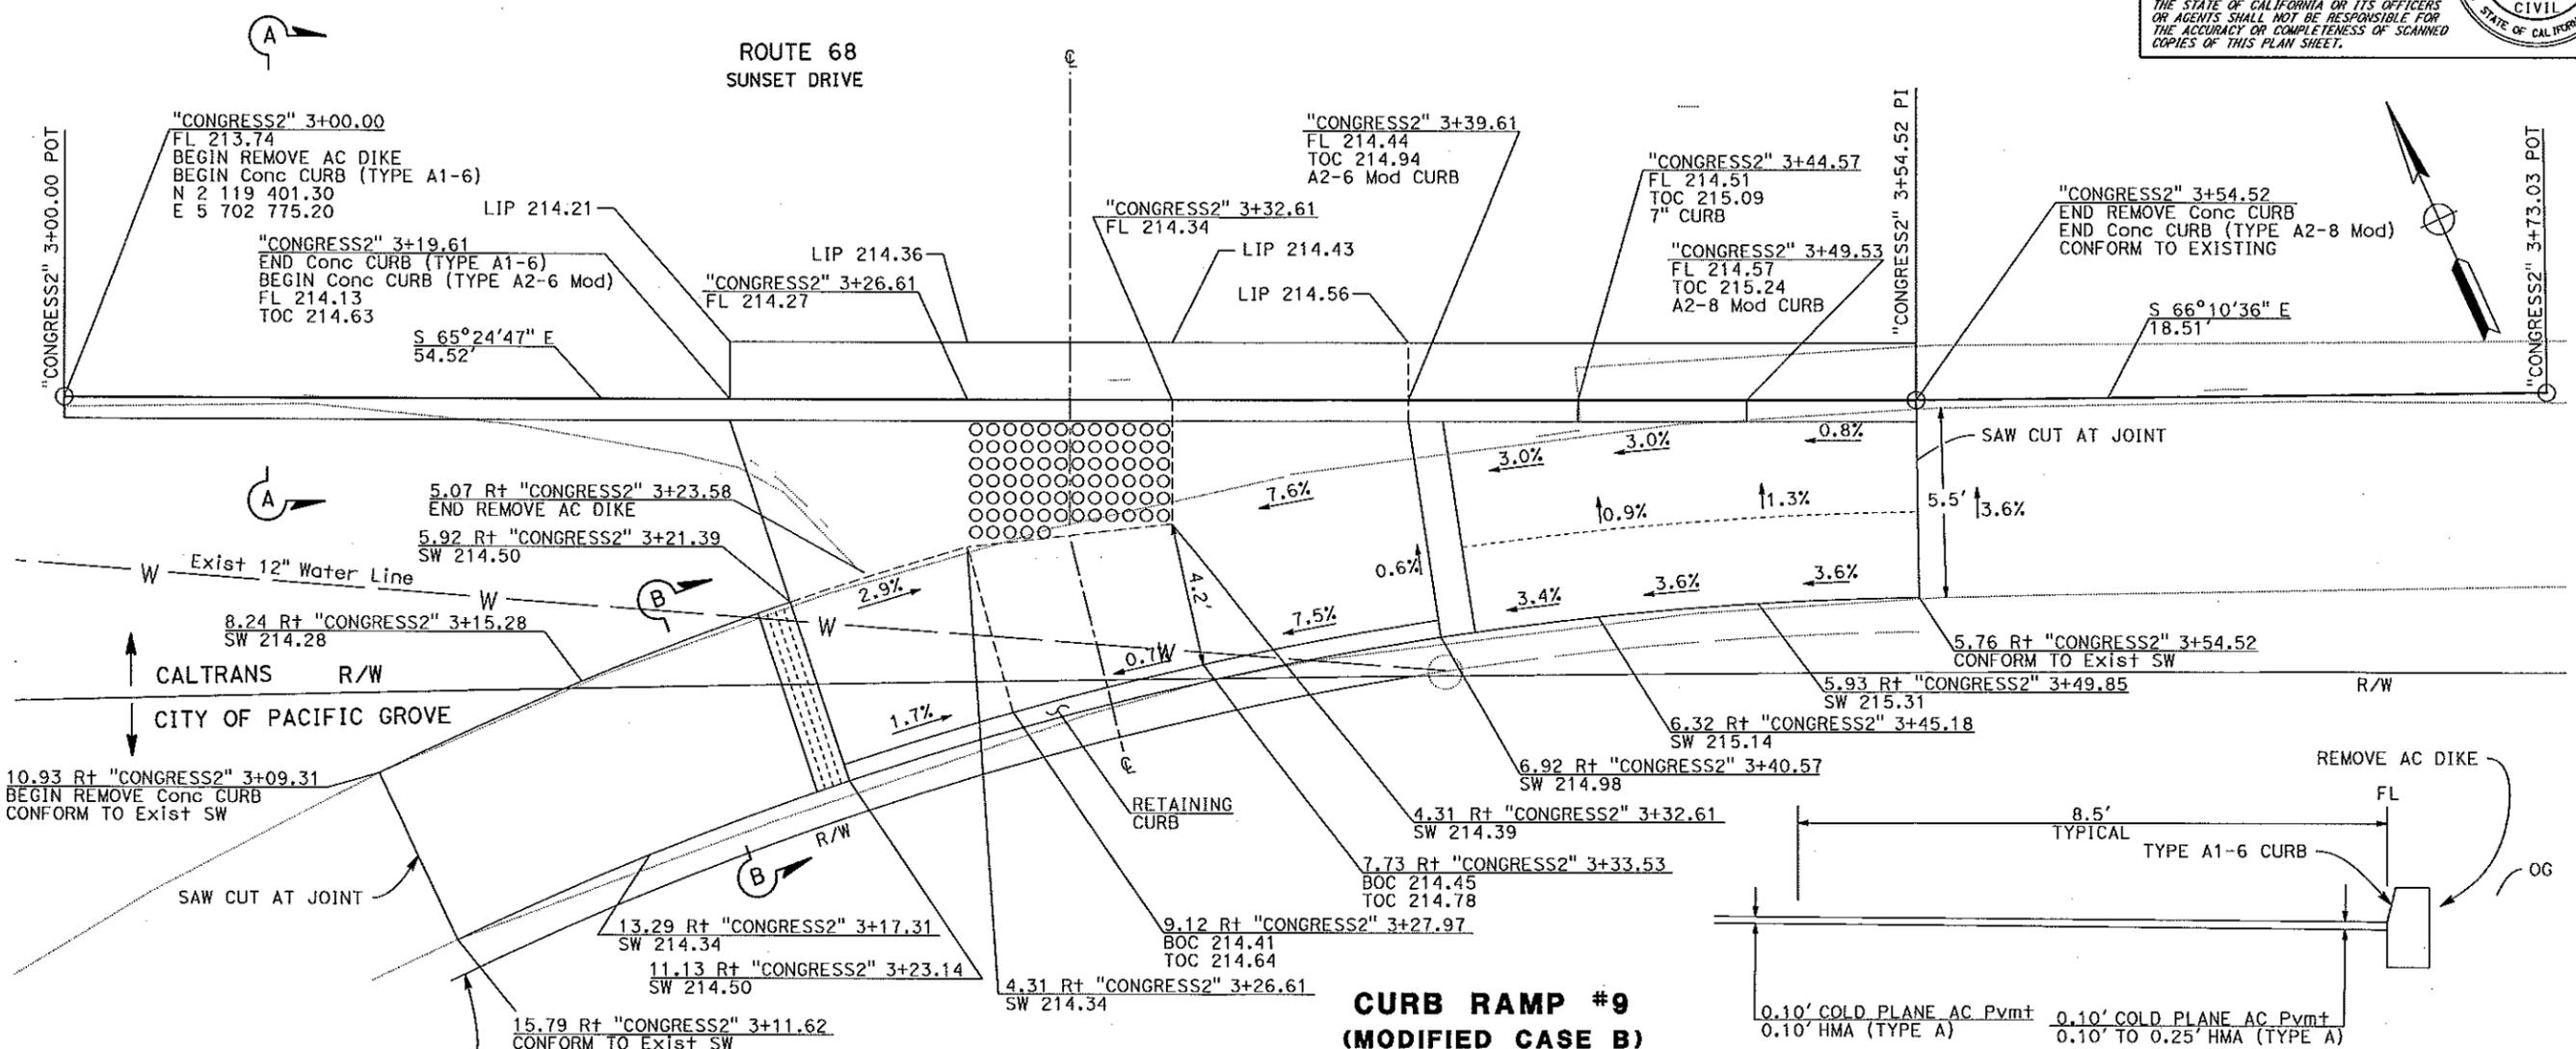


**CURB RAMP #9  
(MODIFIED CASE B)**

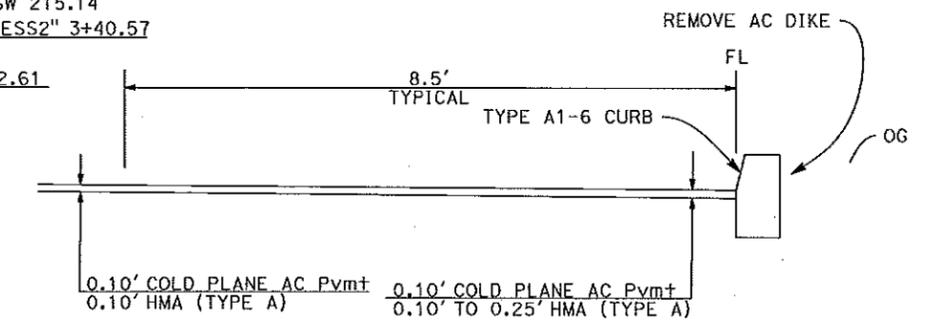

**SECTION A-A**

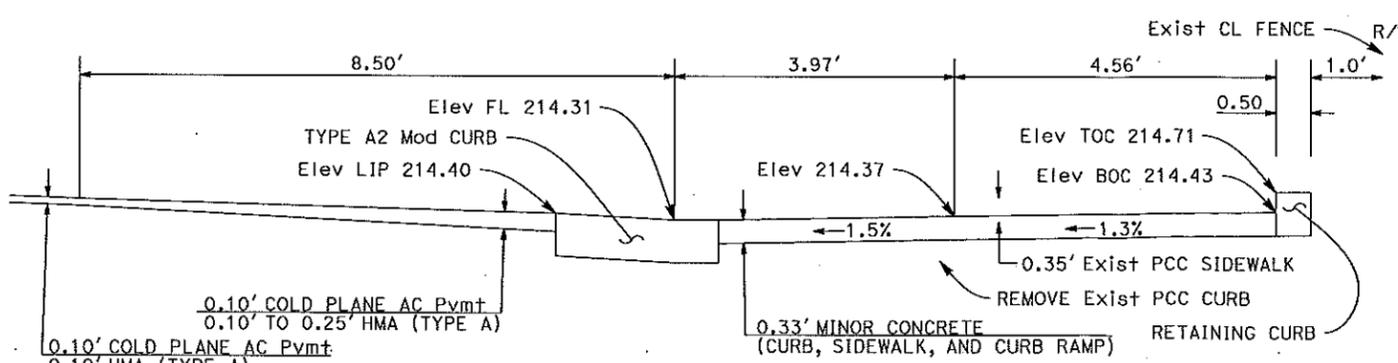

**CENTERLINE OF CURB RAMP**

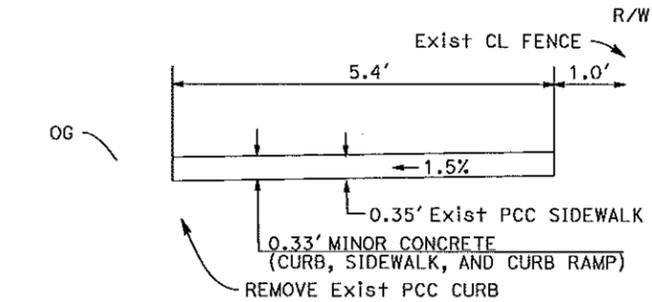

**SECTION B-B**

**CONSTRUCTION DETAILS  
C-10**

Dist	COUNTY	ROUTE	POST MILES TOTAL PROJECT	SHEET No.	TOTAL SHEETS
05	Mon	68	0.0/1.1		

REGISTERED CIVIL ENGINEER DATE \_\_\_\_\_


PLANS APPROVAL DATE \_\_\_\_\_

THE STATE OF CALIFORNIA OR ITS OFFICERS OR AGENTS SHALL NOT BE RESPONSIBLE FOR THE ACCURACY OR COMPLETENESS OF SCANNED COPIES OF THIS PLAN SHEET.

### STATIONARY MOUNTED CONSTRUCTION AREA SIGNS

SIGN No. (X)	SIGN CODE		PANEL SIZE	SIGN MESSAGE	NUMBER OF POSTS AND SIZE	NUMBER OF SIGNS
	FEDERAL	CALIFORNIA				
A	W20-1		36" x 36"	ROAD WORK AHEAD	1 - 4" x 6"	14
B	G20-2		36" x 18"	END ROAD WORK	1 - 4" x 4"	3

**NOTE:** LOCATION OF CONSTRUCTION AREA SIGNS ARE APPROXIMATE. EXACT LOCATIONS TO BE DETERMINED BY THE ENGINEER.

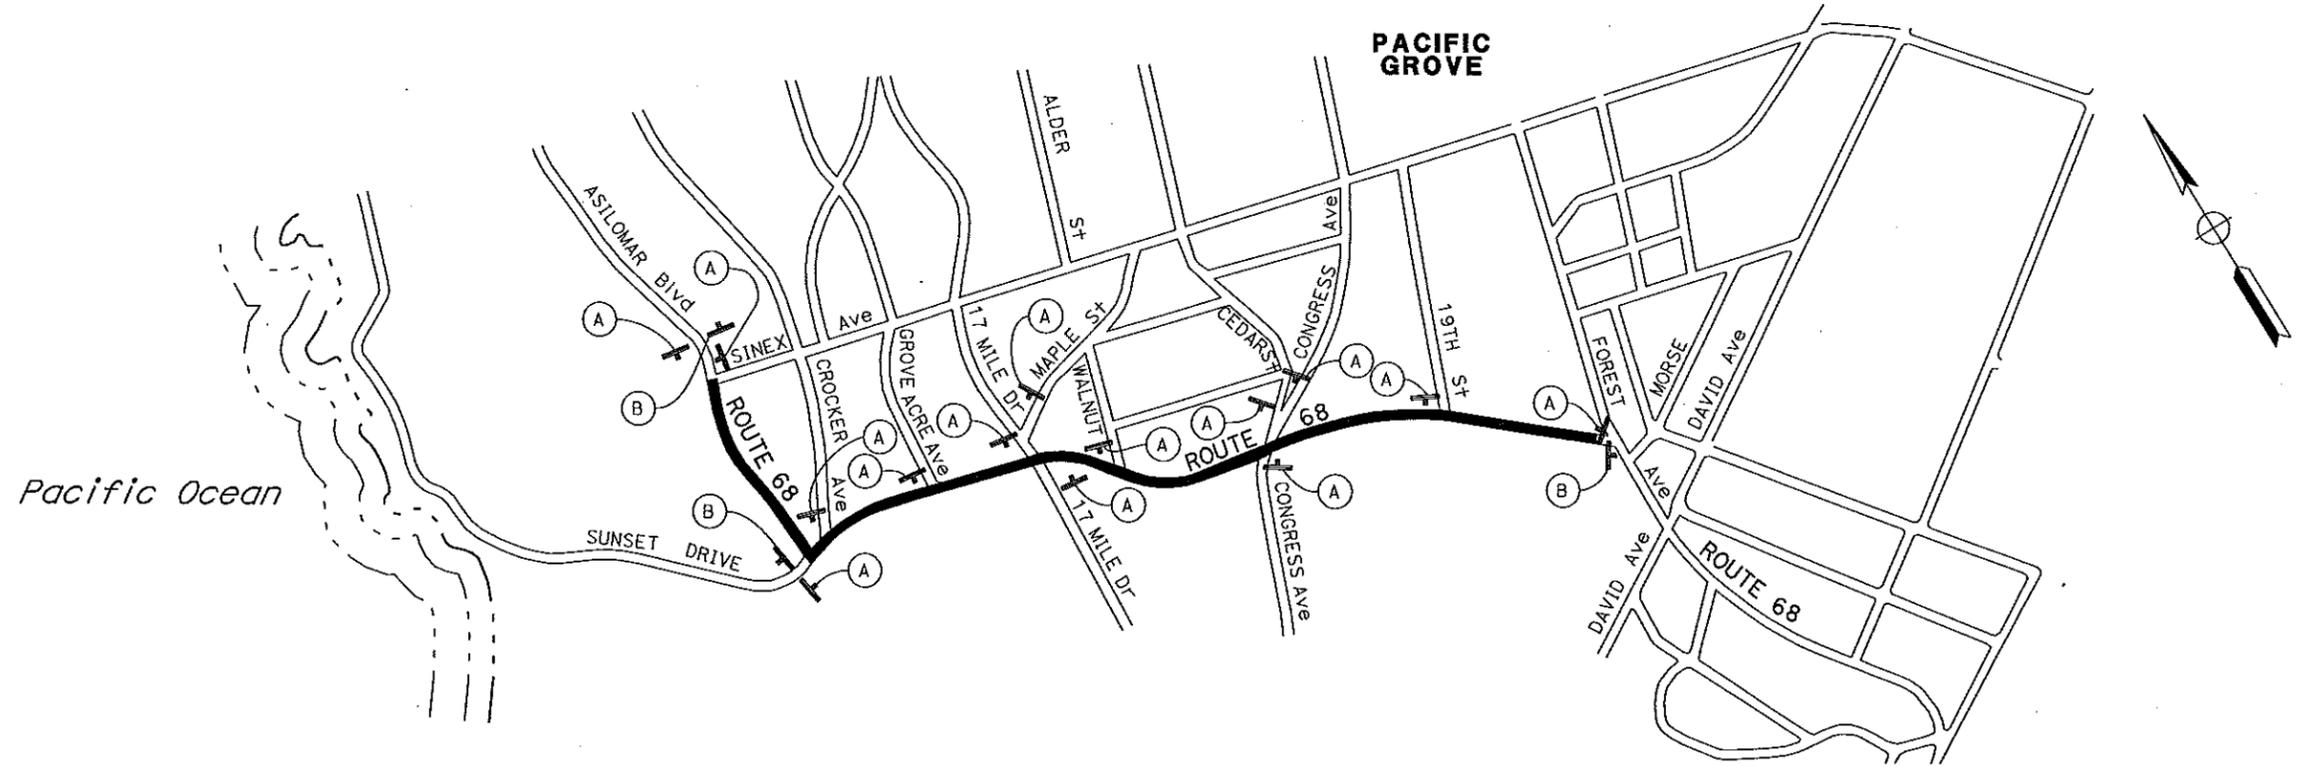

**CONSTRUCTION AREA SIGNS**  
NO SCALE  
**CS-1**

STATE OF CALIFORNIA - DEPARTMENT OF TRANSPORTATION  
**Caltrans** MAINTENANCE DESIGN

FUNCTIONAL SUPERVISOR  
KELLY J. McCLAIN

CALCULATED-DESIGNED BY  
CHECKED BY

MARK CRESSWELL  
KELLY J. McCLAIN

REVISED BY  
DATE REVISED

LAST REVISION DATE PLOTTED 11/11/2015

Dist	COUNTY	ROUTE	POST MILES TOTAL PROJECT	SHEET No.	TOTAL SHEETS
05	Mon	68	0.0/1.1		


REGISTERED CIVIL ENGINEER DATE \_\_\_\_\_

PLANS APPROVAL DATE \_\_\_\_\_



THE STATE OF CALIFORNIA OR ITS OFFICERS OR AGENTS SHALL NOT BE RESPONSIBLE FOR THE ACCURACY OR COMPLETENESS OF SCANNED COPIES OF THIS PLAN SHEET.

**NOTES:**

- LOCATIONS OF CONSTRUCTION AREA SIGNS SHOWN ARE APPROXIMATE. EXACT LOCATIONS WILL BE DETERMINED BY THE ENGINEER.
- SEE STANDARD PLANS FOR ADDITIONAL CONSTRUCTION AREA SIGNS.
- DURING THE SUNSET DR CLOSURE, THE PCMS MESSAGE AT **C** SHOULD READ...

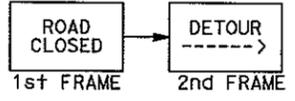


THE PCMS MESSAGE AT **D** SHOULD READ...

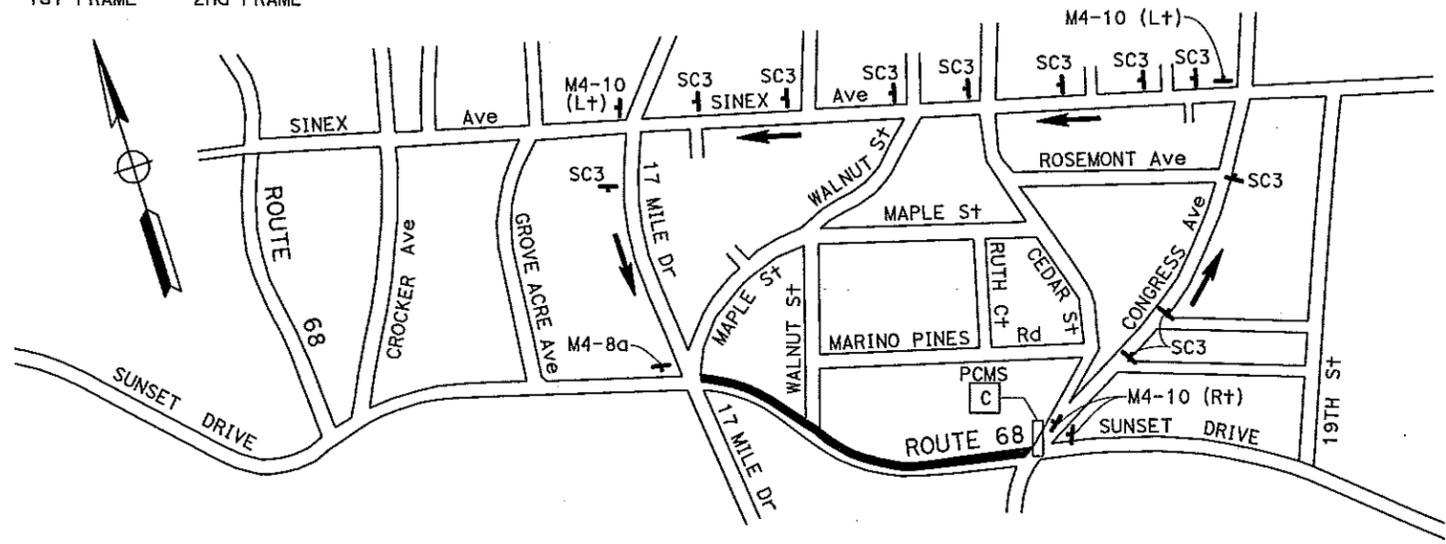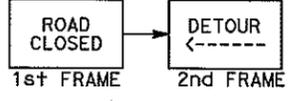

**SUNSET DRIVE WESTBOUND CLOSURE**

**CONSTRUCTION AREA SIGNS (PORTABLE)  
SUNSET DRIVE WESTBOUND CLOSURE**

SIGN CODE	SIGN MESSAGE	QUANTITY
SC3	DETOUR (UP ARROW)	11
M4-10 (Lt)	DETOUR (LEFT ARROW)	2
M4-10 (Rt)	DETOUR (RIGHT ARROW)	2
M4-8a	END DETOUR	1
PCMS <b>C</b>	(SEE NOTES)	1

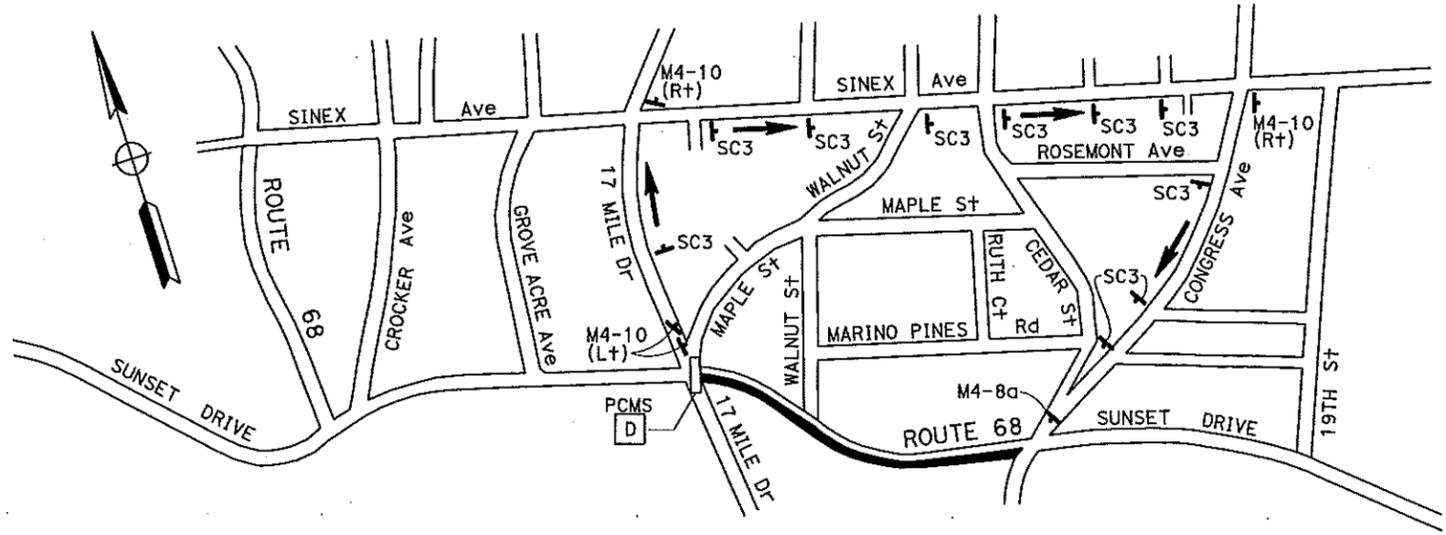

**SUNSET DRIVE EASTBOUND CLOSURE**

**CONSTRUCTION AREA SIGNS (PORTABLE)  
SUNSET DRIVE EASTBOUND CLOSURE**

SIGN CODE	SIGN MESSAGE	QUANTITY
SC3	DETOUR (UP ARROW)	10
M4-10 (Lt)	DETOUR (LEFT ARROW)	2
M4-10 (Rt)	DETOUR (RIGHT ARROW)	2
M4-8a	END DETOUR	1
PCMS <b>D</b>	(SEE NOTES)	1

NO SCALE

**DETOUR PLAN  
DE-1**

STATE OF CALIFORNIA - DEPARTMENT OF TRANSPORTATION  
**Caltrans** MAINTENANCE DESIGN  
 FUNCTIONAL SUPERVISOR: KELLY J. MCCLAIN  
 CHECKED BY: KELLY J. MCCLAIN  
 CALCULATED-DESIGNED BY: MARK CRESSWELL  
 REVISOR: MARK CRESSWELL  
 DATE REVISED:

DIST	COUNTY	ROUTE	POST MILES TOTAL PROJECT	SHEET No.	TOTAL SHEETS
05	Mon	68	0.0/1.1		


REGISTERED CIVIL ENGINEER	DATE
MARK CRESSWELL	
No. 63117	
Exp. 6/30/16	
CIVIL	
STATE OF CALIFORNIA	

PLANS APPROVAL DATE \_\_\_\_\_


THE STATE OF CALIFORNIA OR ITS OFFICERS OR AGENTS SHALL NOT BE RESPONSIBLE FOR THE ACCURACY OR COMPLETENESS OF SCANNED COPIES OF THIS PLAN SHEET.

**NOTES:**

1. LOCATIONS OF CONSTRUCTION AREA SIGNS SHOWN ARE APPROXIMATE. EXACT LOCATIONS WILL BE DETERMINED BY THE ENGINEER.
2. SEE STANDARD PLANS FOR ADDITIONAL CONSTRUCTION AREA SIGNS.
3. DURING THE ASILOMAR Blvd CLOSURE, THE PCMS MESSAGE AT [A] SHOULD READ...

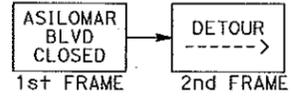


THE PCMS MESSAGE AT [B] SHOULD READ...

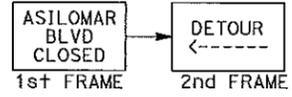

**CONSTRUCTION AREA SIGNS (PORTABLE)**

SIGN CODE	SIGN MESSAGE	QUANTITY
SC3	DETOUR (UP ARROW)	2
M4-10 (L+)	DETOUR (LEFT ARROW)	2
M4-10 (R+)	DETOUR (RIGHT ARROW)	1
M4-8a	END DETOUR	1
PCMS [A], [B]	(SEE NOTES)	2

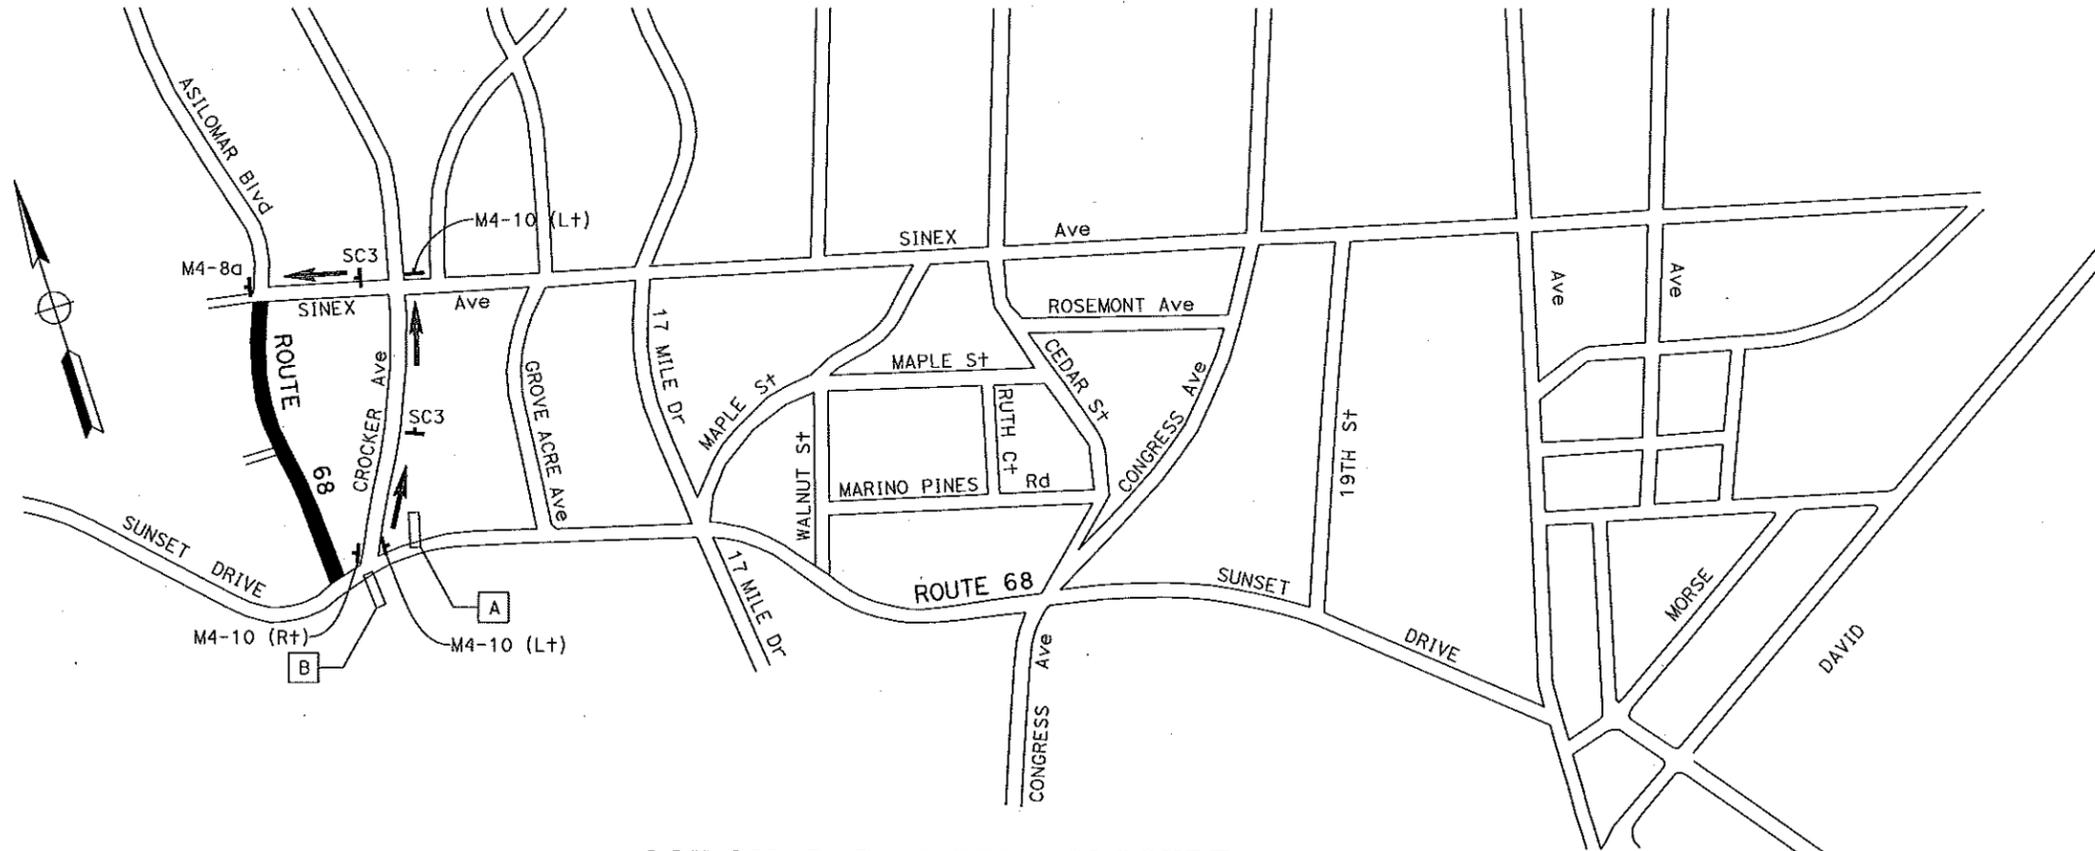


**ASILOMAR Blvd FULL CLOSURE**

NO SCALE

**DETOUR PLAN  
DE-2**

STATE OF CALIFORNIA - DEPARTMENT OF TRANSPORTATION  
**Caltrans** MAINTENANCE DESIGN  
 FUNCTIONAL SUPERVISOR: KELLY J. McCLAIN  
 CALCULATED-DESIGNED BY: CHECKED BY:  
 MARK CRESSWELL  
 KELLY J. McCLAIN  
 REVISED BY: DATE REVISED:

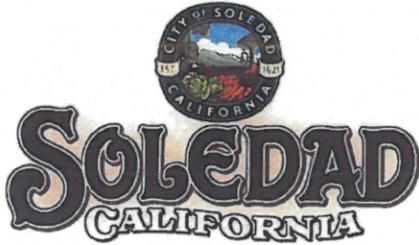

April 21, 2015

Mr. Mark Cresswell, P.E., Caltrans  
50 Higuera Street  
San Luis Obispo, Ca 93401

**RE: CONSTRUCTION WATER-**

Dear Mr. Cresswell,

Pursuant to my letter to Charles Trenbeth, P.E., dated 04/16/2015, I foresee, at this time, that I will have more than 70,00 gallons of Title 22 Reclaimed Water available for your construction project (EA# 05-1F5701, Hwy MON-68, Post Miles 0.0 to 1.1), that is due to start in the spring of 2016. It is always possible that severe drought conditions one year from now may affect this tentative water allocation.

If you have any questions, please contact me by telephone at (831) 223-5190 or by email at [Ed.Waggoner@cityofsoledad.com](mailto:Ed.Waggoner@cityofsoledad.com).

Sincerely,

**Ed Waggoner,**  
**Water Resources Manager**  
**City of Soledad WRF**  
**34520 Morisoli Road**  
**Soledad Ca. 93960**

**ph 831-223-5190**  
**fax 831-223-5192**