

INFORMATION HANDOUT

For Contract No. 07-3W0601


At LA-101,118.170.405 Various Locations

Identified By


Project ID 0715000039

FIBER OPTIC SYSTEM AS-BUILT DRAWINGS

Rte 405, Rte 170, and, Rte 101

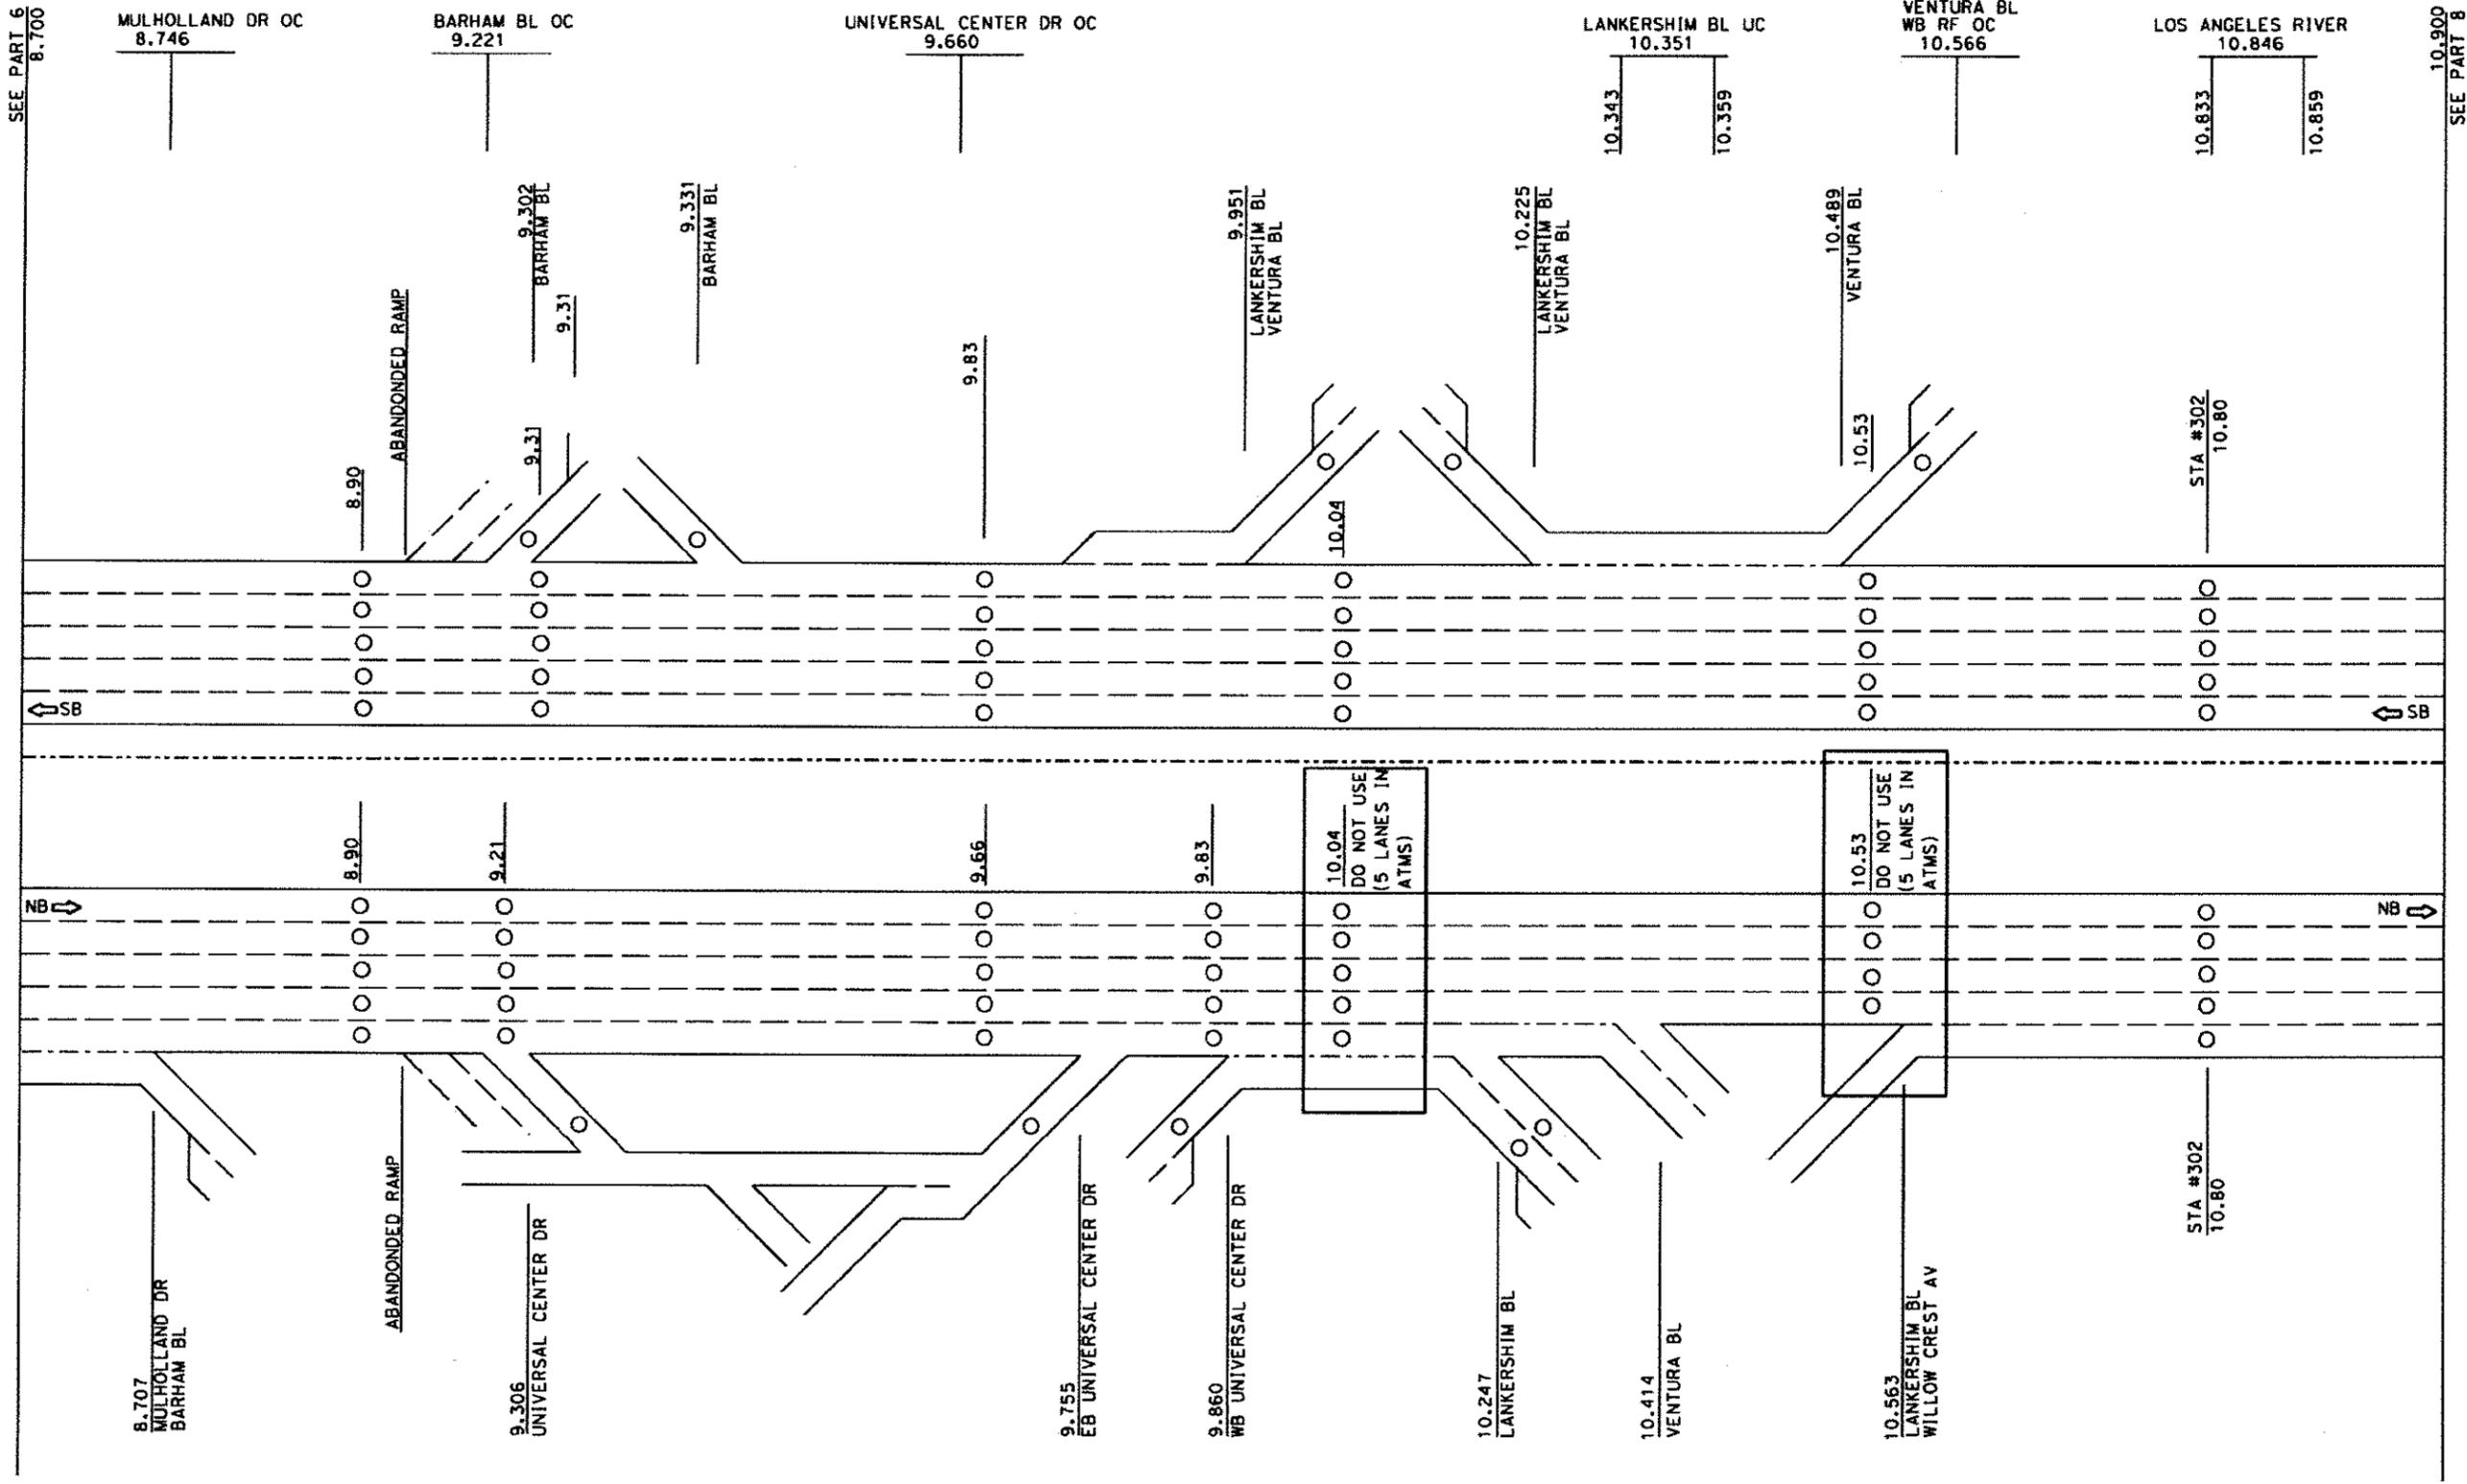

NO SCALE

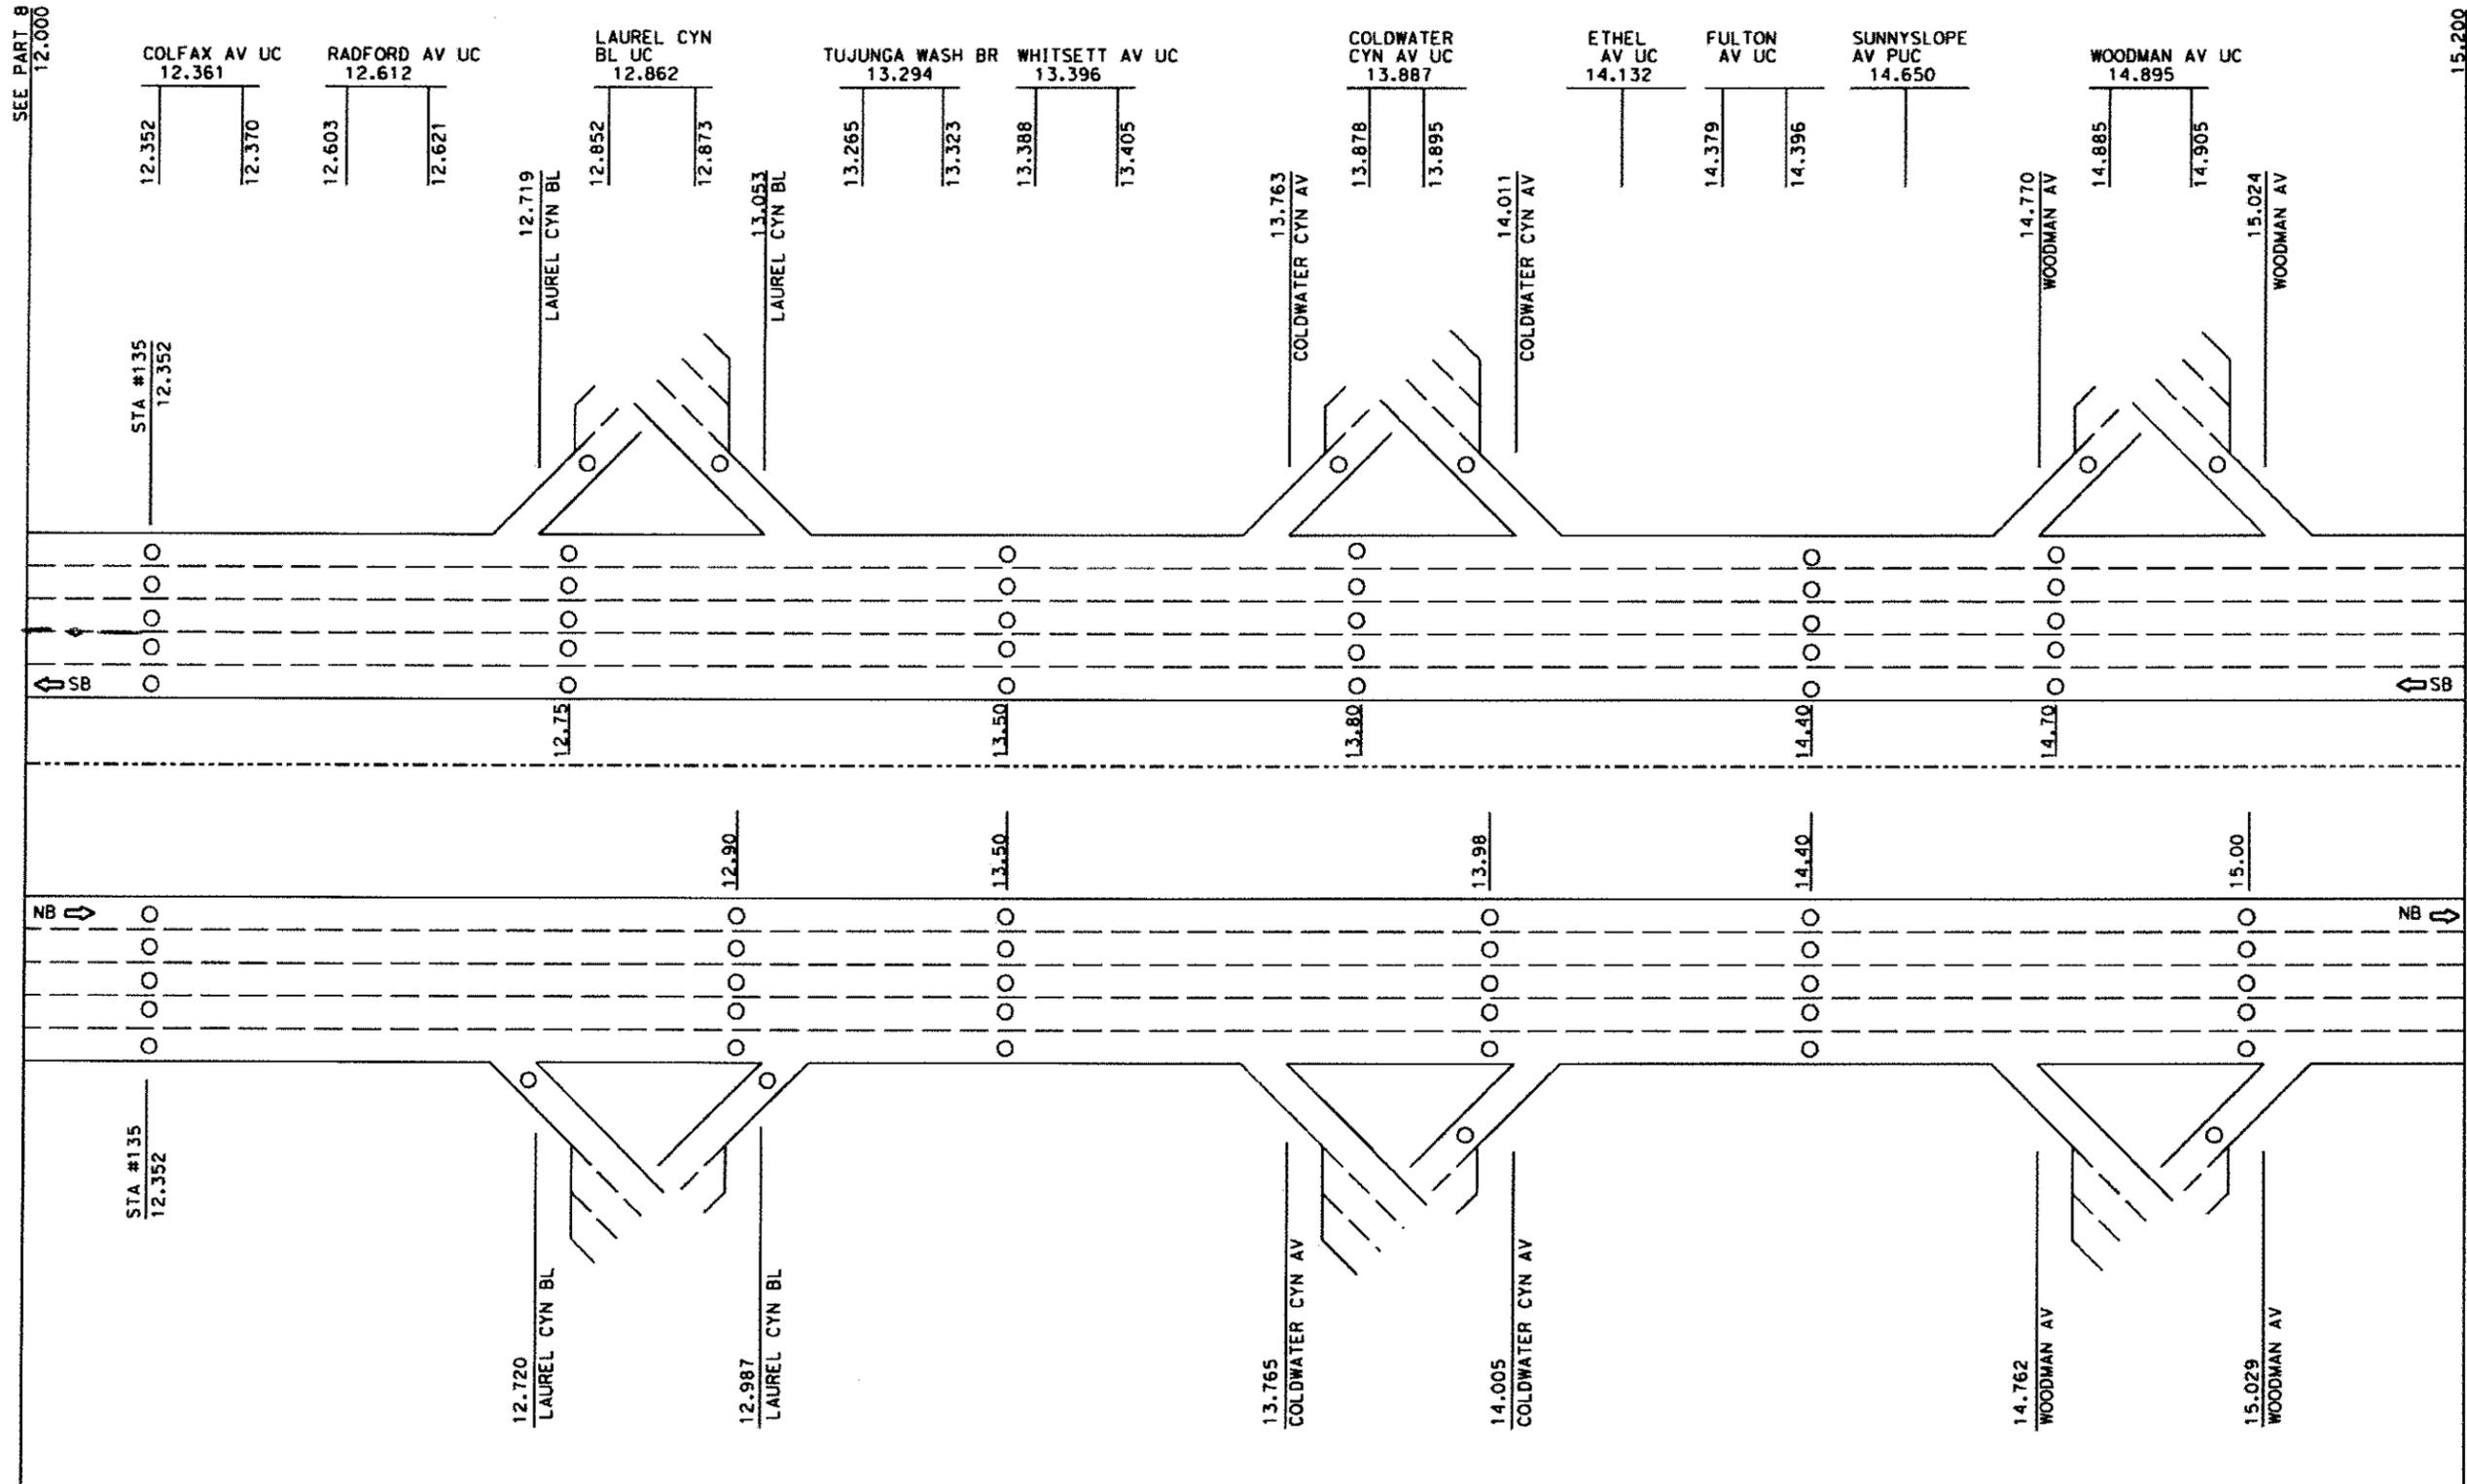

SEE PART 8
 12.000

15.200
 SEE PART 10

NO SCALE

09-01-10
 PLANS DATE

ROUTE 170 (PART 1)
PM R14.500-R17.570

COLFAX AVE UC
R15.929

LAUREL CANYON BLVD UC
R16.793

500

101/170 SEP
R14.598

RIVERSIDE DR-
TUJUNGA AVE UC
R14.825

MAGNOLIA BLVD UC
R15.383

CHANDLER BLVD OH
R15.654

BURBANK BLVD UC
R16.013

OXNARD ST UC
R16.643

VICTORY BLVD UC
R17.264

10.686 BK
=R14.500 AHD

NOT IN ATIS

R14.746
EB RTE 134

R14.781

R14.869

R14.972
RIVERSIDE DR

R15.26

R15.367

R15.399

R15.626

R15.682

R15.988

R16.038

R16.626

R16.660

R17.248

R17.280

R14.746
EB RTE 134

R14.972
RIVERSIDE DR

R15.262
MAGNOLIA BLVD

R15.580
MAGNOLIA BLVD

R15.902
BURBANK BLVD

R15.96

R16.172
BURBANK BLVD

R16.520
OXNARD ST

R16.60

R16.924
OXNARD ST

R17.134
VICTORY BLVD-EB

R17.16

R17.306
VICTORY BLVD-WB

R17.30

R17.570
VICTORY BLVD

R17.570
SEE PART 2

SB

SB

NB

NB

WB 134

NOT IN ATIS
VINELAND AVE
ON-RAMP

R15.032
TUJUNGA AVE

R15.263
MAGNOLIA BLVD

R15.504
MAGNOLIA BLVD

R15.789
BURBANK BLVD

R16.139
BURBANK BLVD

R16.429
OXNARD ST

R16.614
OXNARD ST

R16.949
VICTORY BLVD

R17.191
VICTORY BLVD-EB

R17.418
VICTORY BLVD-WB

NO SCALE

R15.96

R16.60

R17.16

09-01-10
PLANS DATE

SEE PART 14
46.60


CHATWORTH ST UC
46.753

SAN FERNANDO
MISSION BLVD UC
47.253

RINALDI ST UC
47.771

TRUCK LANE SEP
48.510

5/405 SEP
END LA 405
48.643

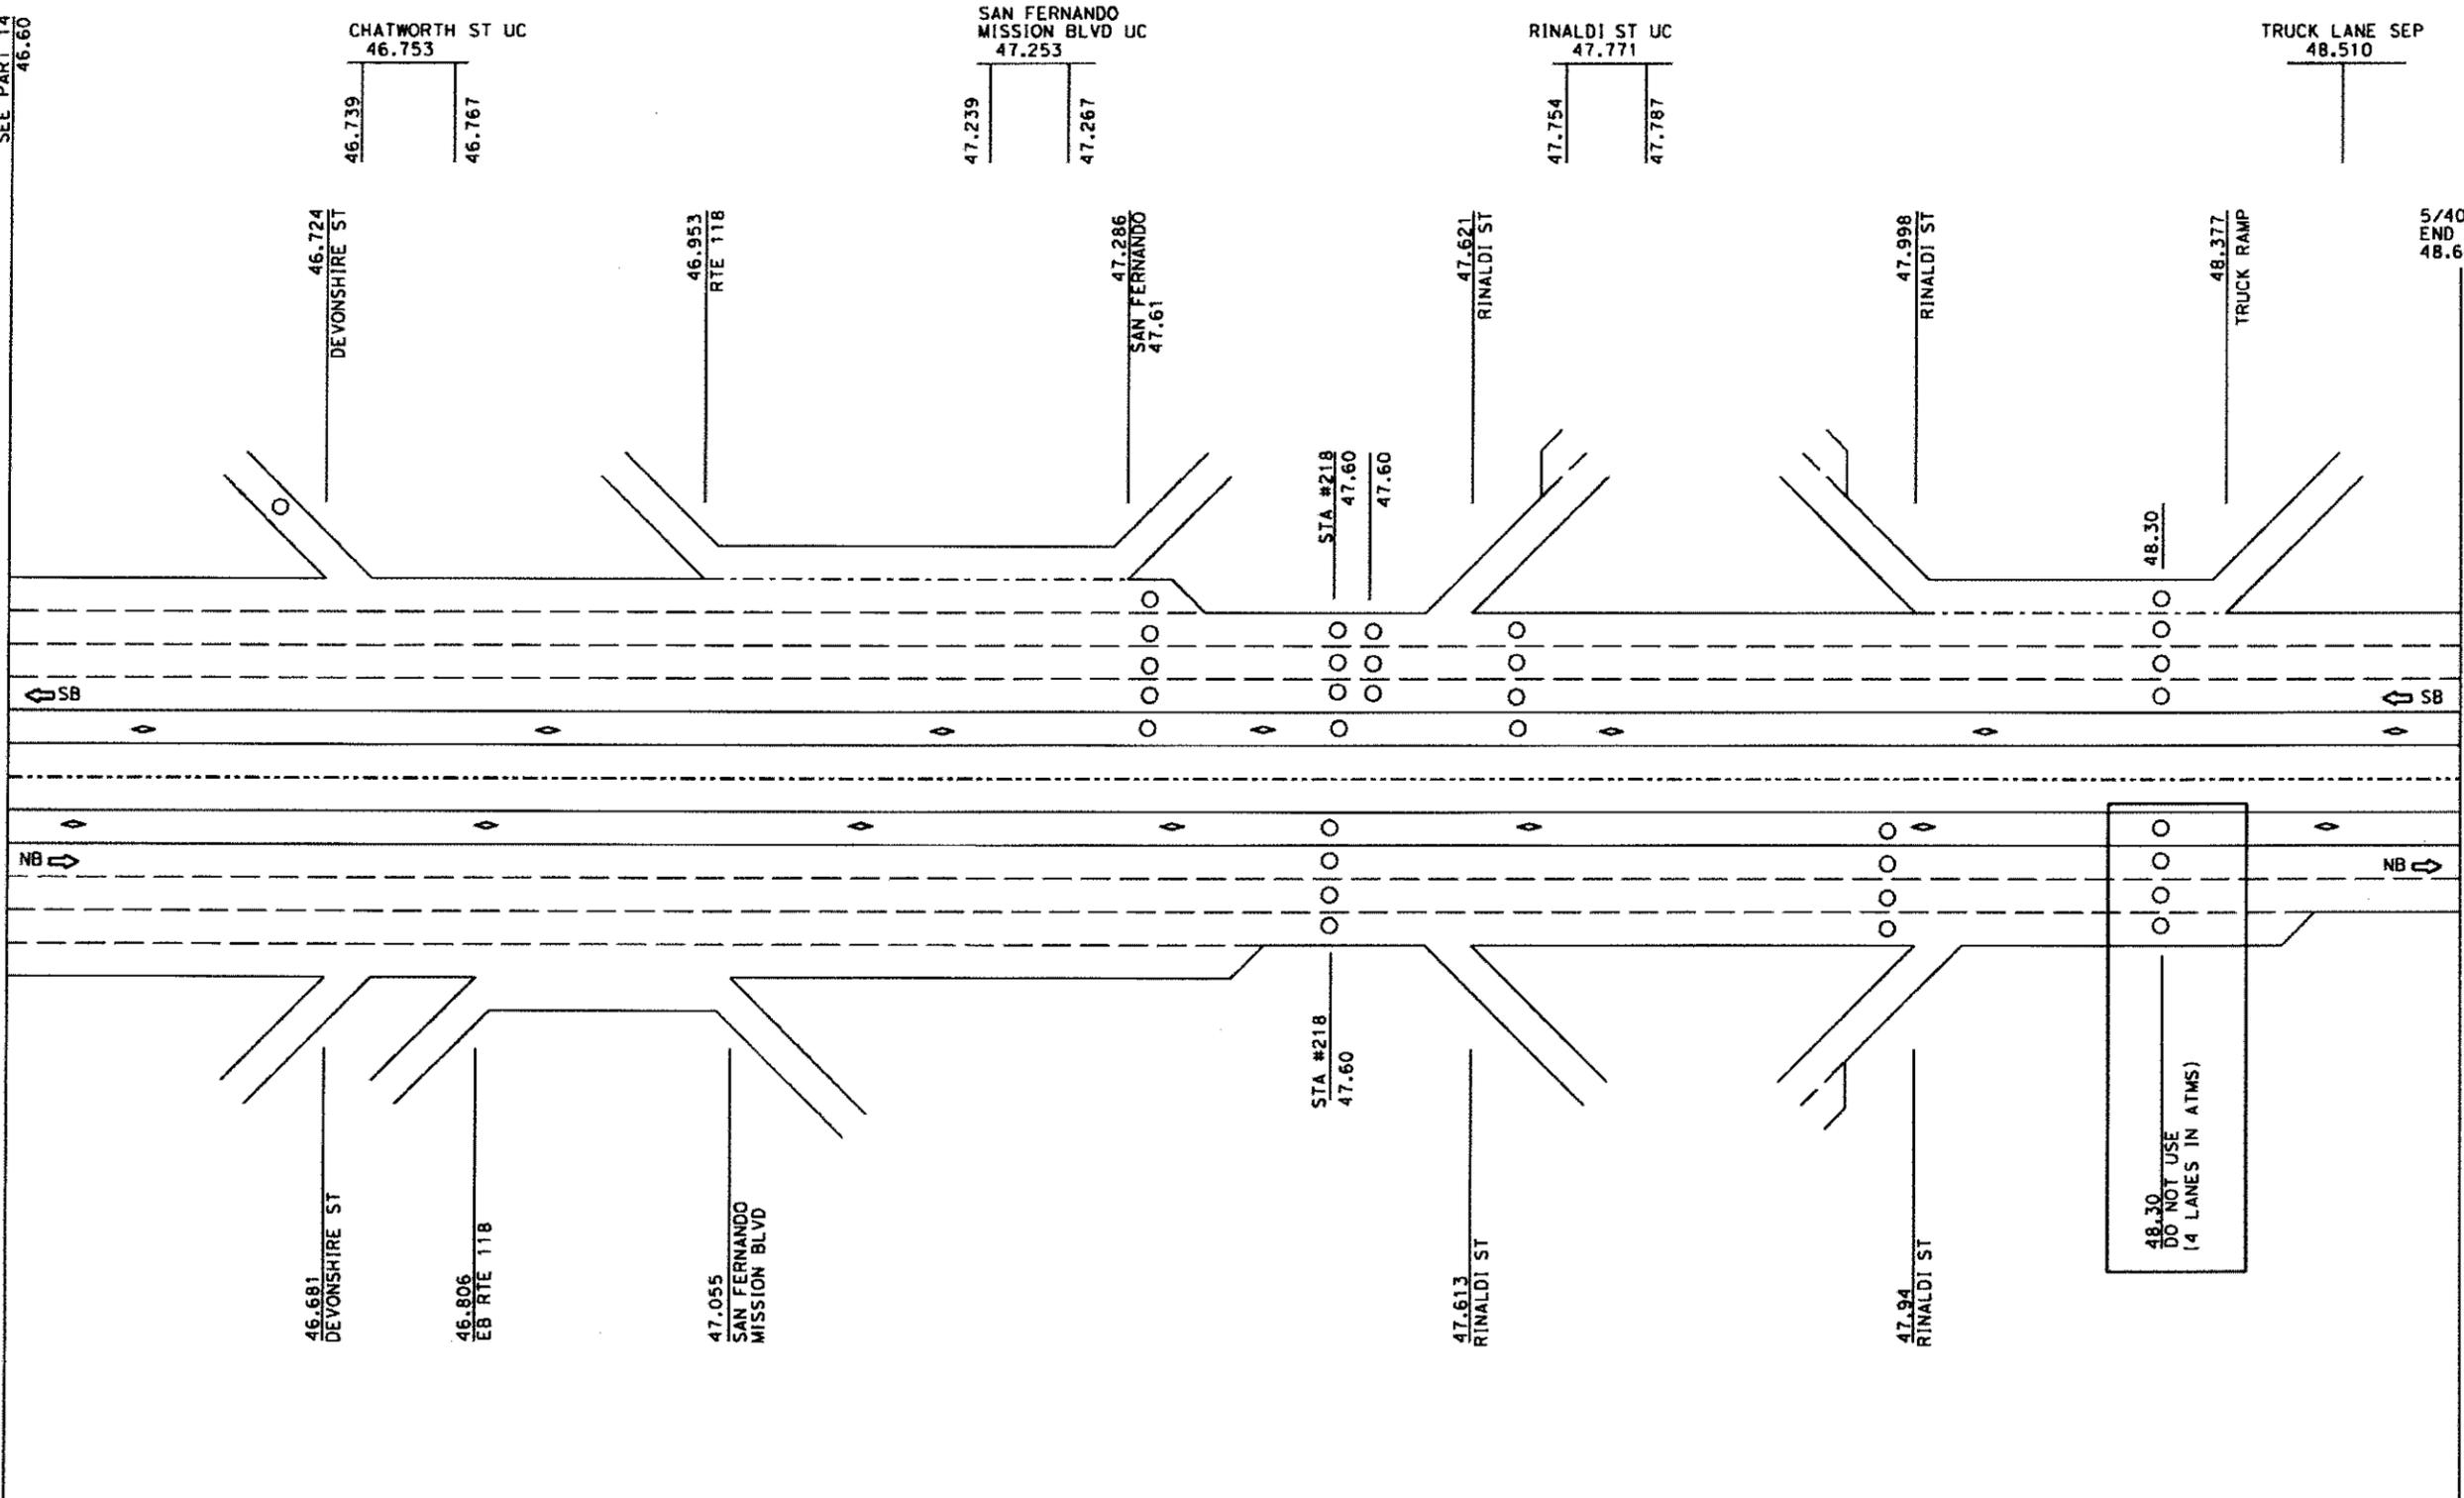

NO SCALE

48.30
DO NOT USE
(4 LANES IN ATMS)

09-01-10
PLANS DATE