


DIST	COUNTY	ROUTE	POST MILES TOTAL PROJECT	SHEET No.	TOTAL SHEETS
08	SBd	58	R22.2/R31.1	575	900

W E Wasser 1-10-14
 REGISTERED CIVIL ENGINEER DATE

5-5-14
 PLANS APPROVAL DATE

THE STATE OF CALIFORNIA OR ITS OFFICERS OR AGENTS SHALL NOT BE RESPONSIBLE FOR THE ACCURACY OR COMPLETENESS OF SCANNED COPIES OF THIS PLAN SHEET.

REGISTERED PROFESSIONAL ENGINEER
W. E. WASSER
 No. C37378
 Exp. 6-30-14
 CIVIL
 STATE OF CALIFORNIA

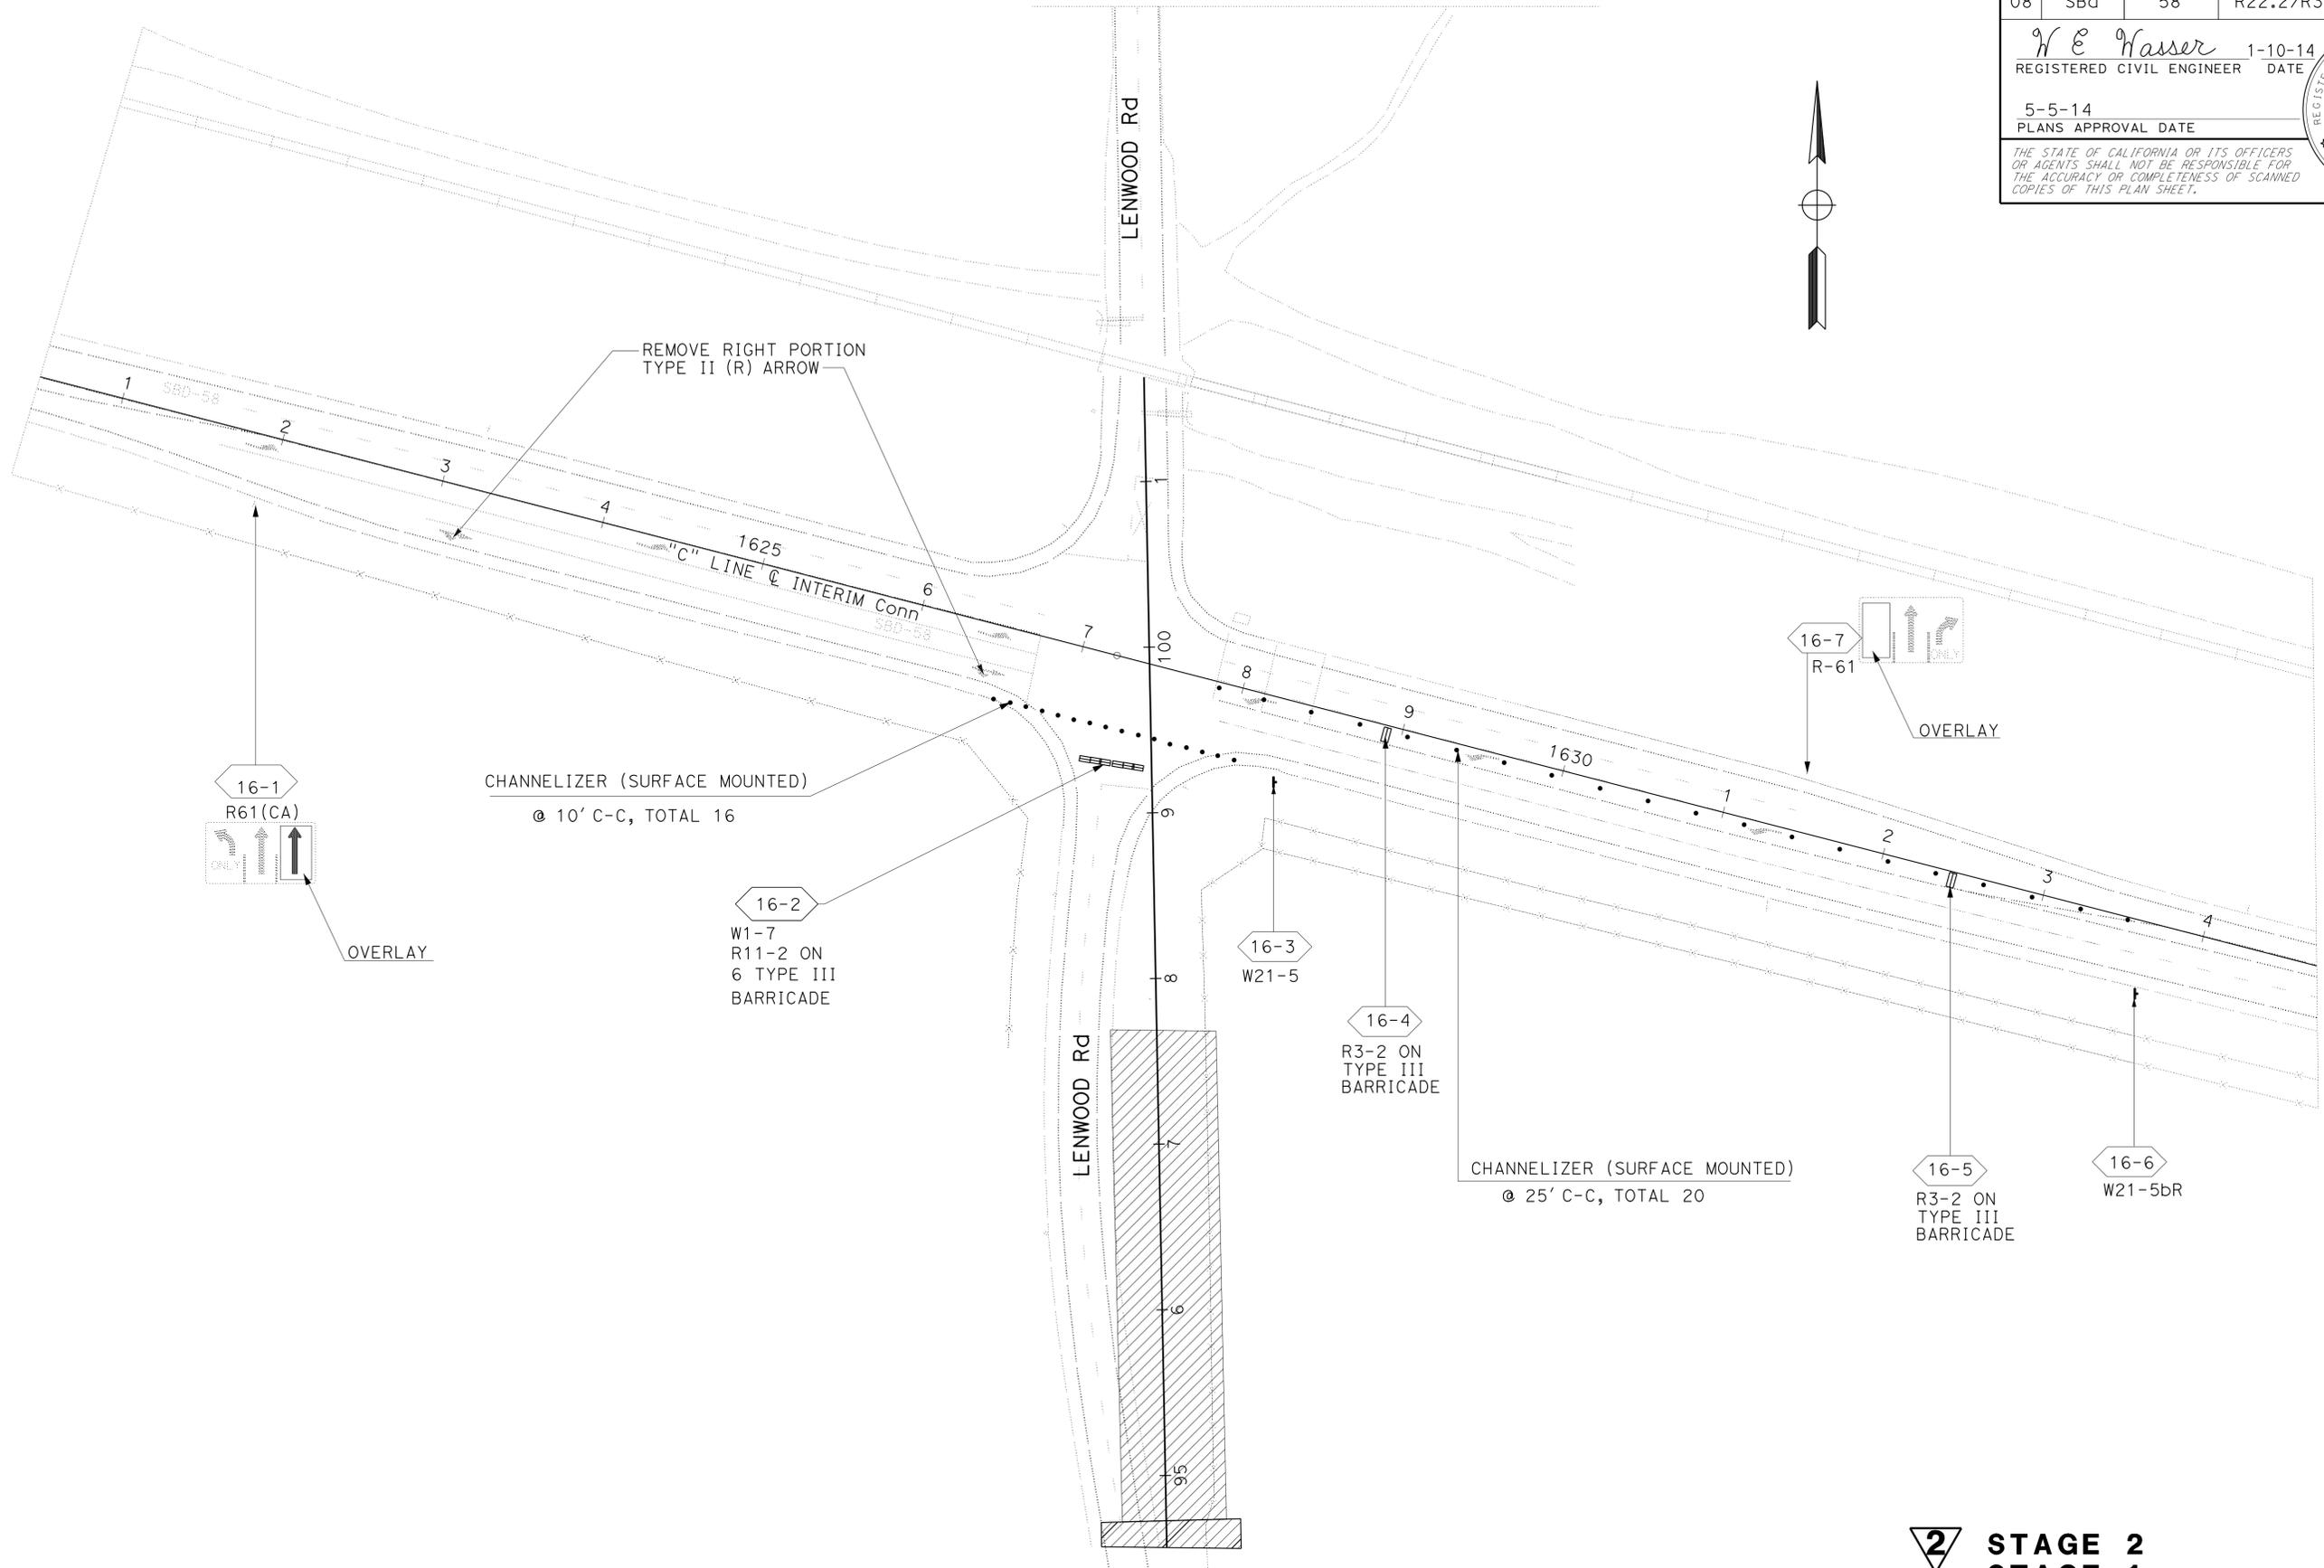

STATE OF CALIFORNIA - DEPARTMENT OF TRANSPORTATION	FUNCTIONAL SUPERVISOR	CALCULATED/DESIGNED BY	DEAN TO	REVISED BY
Caltrans TRAFFIC DESIGN	W. E. WASSER	CHECKED BY	W. E. WASSER	DATE REVISED

2 REPLACED PER ADDENDUM No. 2 DATED OCTOBER 20, 2014

2 STAGE 2
~~STAGE 1~~
TRAFFIC HANDLING PLAN
 SCALE: 1" = 50'
TH-16