

Dist	COUNTY	ROUTE	POST MILES TOTAL PROJECT	SHEET No.	TOTAL SHEETS
08	SBd	40	R77.4	2	12

<i>Vanitas</i>	12-29-08
REGISTERED CIVIL ENGINEER	DATE
1-5-09	
PLANS APPROVAL DATE	

REGISTERED PROFESSIONAL ENGINEER	HAO VAN HO
No. 64720	
Exp. 6-30-09	
CIVIL	


THE STATE OF CALIFORNIA OR ITS OFFICERS OR AGENTS SHALL NOT BE RESPONSIBLE FOR THE ACCURACY OR COMPLETENESS OF SCANNED COPIES OF THIS PLAN SHEET.

**LEGEND:**


- HMA-A HOT MIX ASPHALT (TYPE A)
- 0.12' COLD PLANE ASPHALT CONCRETE PAVEMENT  
0.20' HMA-A
- 1.0" POLYESTER CONCRETE
- SHOULDER RUMBLE STRIP (GROUND-IN)

**NOTES:**

1. DIMENSIONS OF THE STRUCTURAL SECTIONS ARE SUBJECT TO THE TOLERANCE SPECIFIED IN THE STANDARD SPECIFICATIONS.
2. SUPERELEVATION AS SHOWN OR AS DIRECTED BY THE ENGINEER.
3. TEMPORARY SILT FENCE SHALL BE CONSTRUCTED IN THE MEDIAN ADJACENT TO THE APPROACH AND DEPARTURE SLABS FOR THE WILLOW SPRINGS WASH BRIDGE (BRIDGE No. 54-0853L) PER STANDARD PLAN T51.

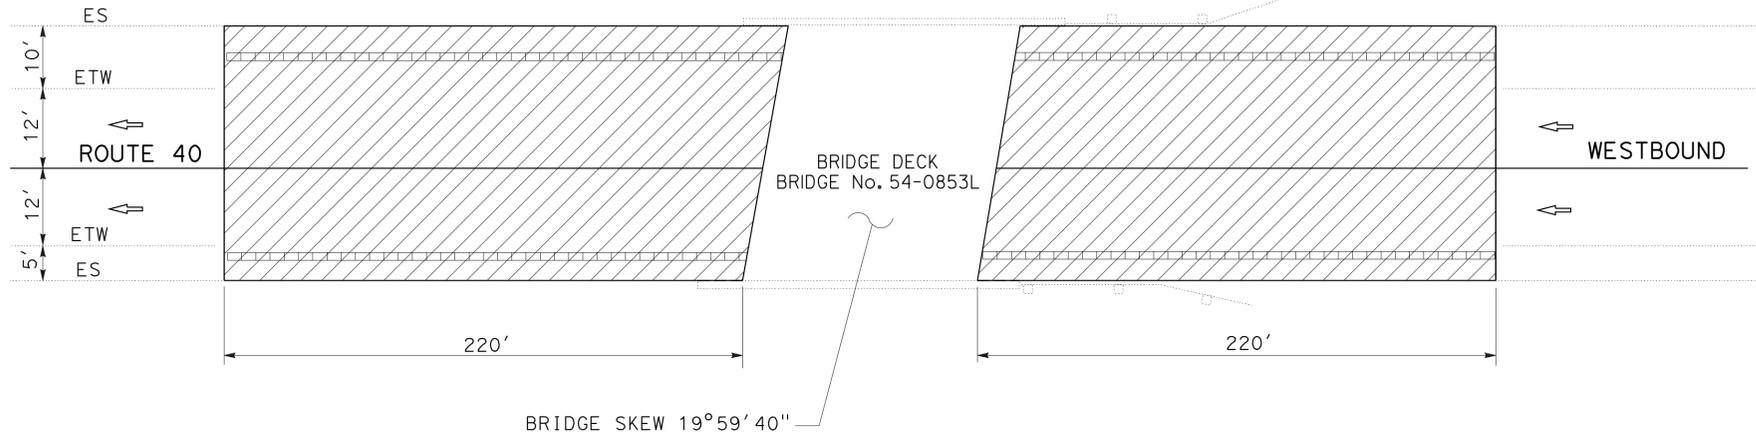

**PLAN**  
STRUCTURE APPROACHES

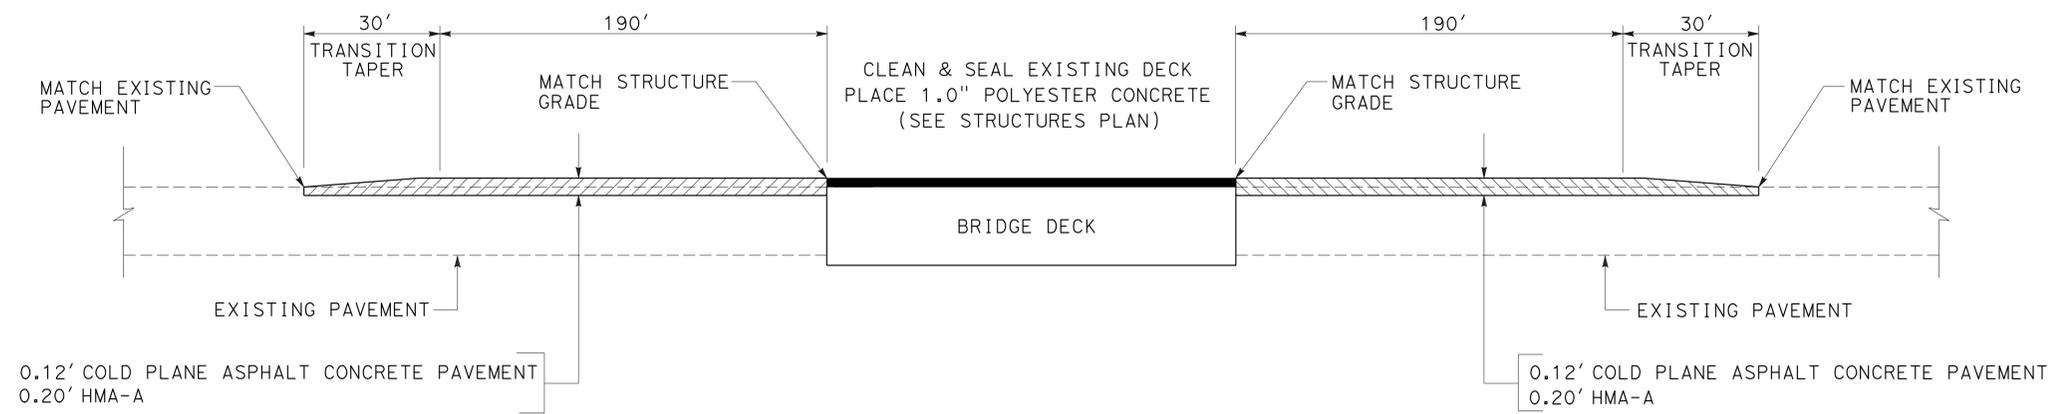

**STRUCTURE APPROACHES FOR WILLOW SPRINGS WASH BRIDGE (Br No. 54-0853L)**

**CONSTRUCTION DETAILS**  
NO SCALE  
**C-1**

STATE OF CALIFORNIA - DEPARTMENT OF TRANSPORTATION  
**Caltrans** MAINTENANCE DESIGN  
 FUNCTIONAL SUPERVISOR: KUANG H. CHEN  
 CALCULATED/DESIGNED BY: PHILLIP PHAN  
 CHECKED BY: MARC TALAVERA  
 REVISIONS: PHILLIP PHAN, MARC TALAVERA  
 BORDER LAST REVISED 4/11/2008

RELATIVE BORDER SCALE 1" = 30' IN INCHES

USERNAME => frrmikes1  
 DGN FILE => 80e430ga001.dgn  
 CU 08608  
 EA 0E4301  
 LAST REVISION: DATE PLOTTED => 08-JAN-2009  
 TIME PLOTTED => 06:17