


DIST	COUNTY	ROUTE	POST MILES TOTAL PROJECT	SHEET NO.	TOTAL SHEETS

Randell D. Hiatt
REGISTERED CIVIL ENGINEER


October 30, 2015
PLANS APPROVAL DATE

STATE OF CALIFORNIA PROFESSIONAL ENGINEERS
No. C50200
Exp. 6-30-17
CIVIL
STATE OF CALIFORNIA

THE STATE OF CALIFORNIA OR ITS OFFICERS OR AGENTS SHALL NOT BE RESPONSIBLE FOR THE ACCURACY OR COMPLETENESS OF SCANNED COPIES OF THIS PLAN SHEET.

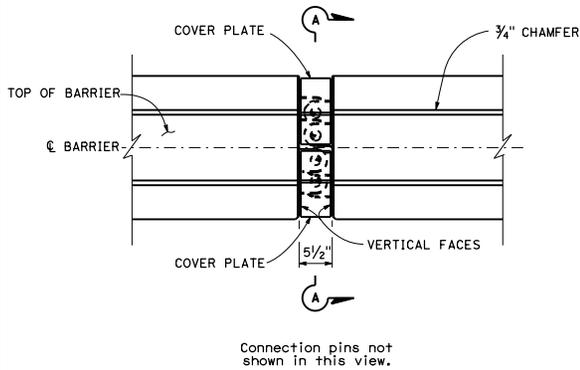


TOP VIEW
VERTICAL CONCRETE FACE JOINTS

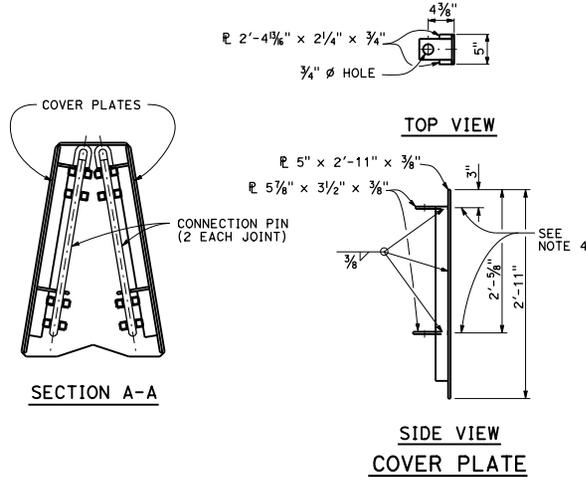

SIDE VIEW
COVER PLATE


NOTES:

- "R" Panels are to be placed at a maximum of 10 panel segment intervals and at connections to permanent concrete barrier. "R" panels provide for quick and easy placement and removal by lateral movement of panel (NO Notched Ends). "N" Panels have concrete notches at each end of the panel. "T" panels have a concrete notch at one end of the panel and a vertical face at the other end of the panel. Notched end connections plus overlapping connection plates require longitudinal movement of the panels during placement or removal. If portable concrete barrier (Type 60K) is to be removed after installation, "R" panels are to be removed first to facilitate removal of the remaining panels.
- Reinforcement and dimensioning details for "R" and "T" Panels are similar to the "N" Panel details shown on Standard Plan A63A.
- Modify end of permanent concrete barrier with the installation of connection plates for connection pins and cover plates. Remove 2' of existing Type 60 permanent concrete barrier to install connection plates for "R" Panel connection. Where the connection to existing barrier requires a height transition, remove existing barrier to end of the height transition.
- Dimension to bottom of the 5 5/8" x 3 1/2" x 3/8" plate.
- For additional details of connection plate configurations, see Sections C-C and D-D of Standard Plan A63A.

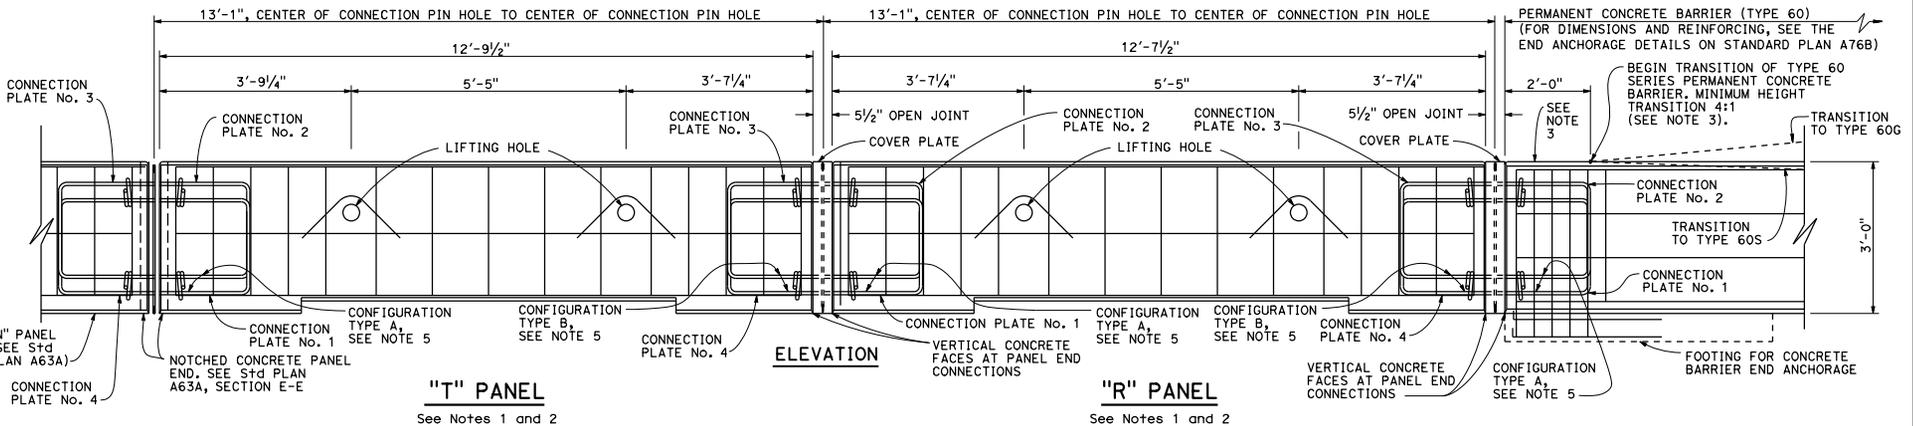

"T" PANEL
See Notes 1 and 2

"R" PANEL
See Notes 1 and 2

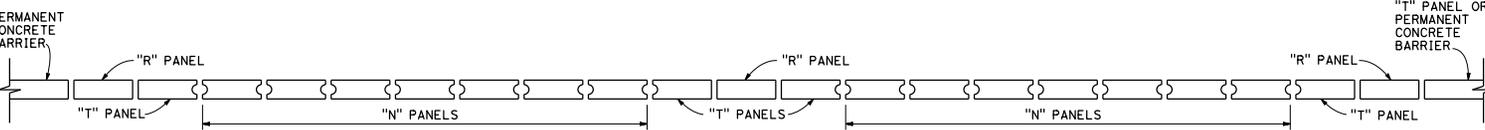

TYPICAL PORTABLE CONCRETE BARRIER (TYPE 60K) LAYOUT
See Note 1

STATE OF CALIFORNIA
DEPARTMENT OF TRANSPORTATION

**PORTABLE
CONCRETE
BARRIER
(TYPE 60K)**

NO SCALE

A63B

2015 STANDARD PLAN A63B