


Dist	COUNTY	ROUTE	POST MILES TOTAL PROJECT	SHEET NO.	TOTAL SHEETS
<b>Randell D. Hiatt</b> REGISTERED CIVIL ENGINEER					
October 30, 2015 PLANS APPROVAL DATE					
THE STATE OF CALIFORNIA OR ITS OFFICERS OR AGENTS SHALL NOT BE RESPONSIBLE FOR THE ACCURACY OR COMPLETENESS OF SCANNED COPIES OF THIS PLAN SHEET.					

REGISTERED PROFESSIONAL ENGINEER  
 Randell D. Hiatt  
 No. C50200  
 Exp. 6-30-17  
 CIVIL  
 STATE OF CALIFORNIA

**NOTES:**

1. Line post, blocks and hardware to be used are shown on Standard Plans A78A, A78B, A78C1 and A78C2.
2. Post spacing to be 6'-3" center to center, except as otherwise noted.
3. Except as noted, line posts are 6" x 8" x 6'-0" wood with 6" x 8" x 1'-10" wood blocks, (W6 x 8.5 or W6 x 9) steel posts, 6'-8" in length, with 6" x 8" x 1'-10" notched wood blocks or notched recycled plastic blocks may be used for 6" x 8" x 6'-0" wood posts with 6" x 8" x 1'-10" wood blocks where applicable and when specified.
4. For Transition Railing (Type DTB) details, see Standard Plan A78K.
5. The 15:1 or flatter flare is measured off of the edge of traveled way.

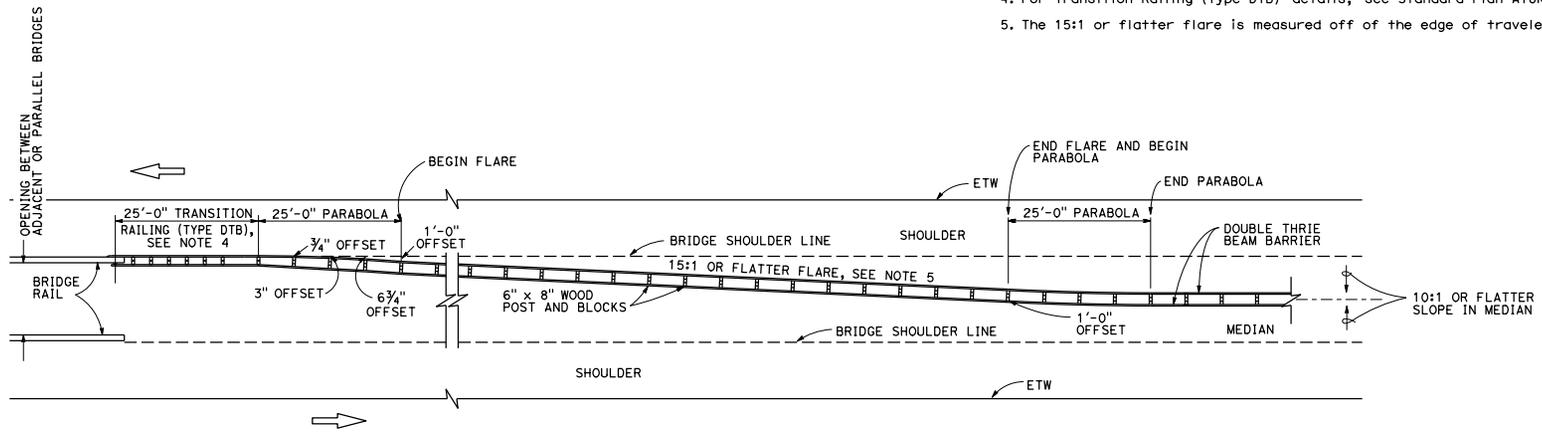

**TYPE 25A CONNECTION LAYOUT**

STATE OF CALIFORNIA  
 DEPARTMENT OF TRANSPORTATION  
**THRIE BEAM BARRIER  
 TYPICAL LAYOUT  
 FOR CONNECTION TO  
 BRIDGE RAILING**

NO SCALE

**A78H**