




Dist	COUNTY	ROUTE	POST MILES TOTAL PROJECT	SHEET NO.	TOTAL SHEETS
<i>William K. Farnbach</i> REGISTERED CIVIL ENGINEER					
October 30, 2015 PLANS APPROVAL DATE					
THE STATE OF CALIFORNIA OR ITS OFFICERS OR AGENTS SHALL NOT BE RESPONSIBLE FOR THE ACCURACY OR COMPLETENESS OF SCANNED COPIES OF THIS PLAN SHEET.					

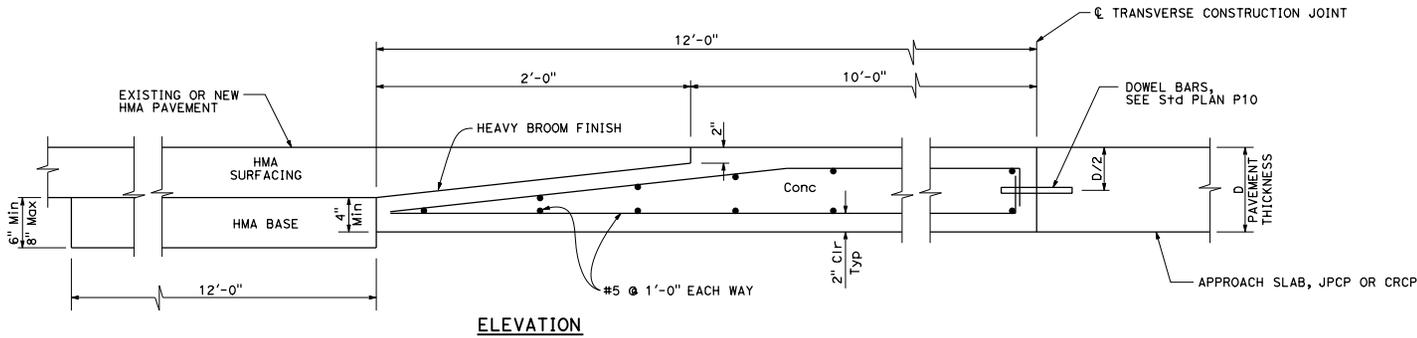


ELEVATION
CONCRETE PAVEMENT
TRANSITION PANEL

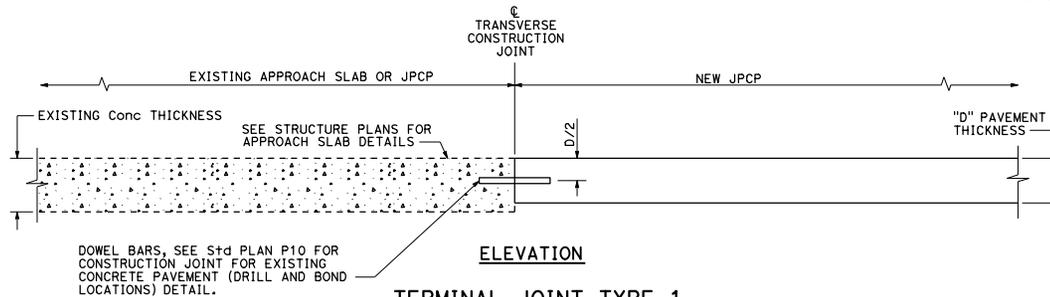

ELEVATION
TERMINAL JOINT TYPE 1
 For Exist JPCP or Approach Slab

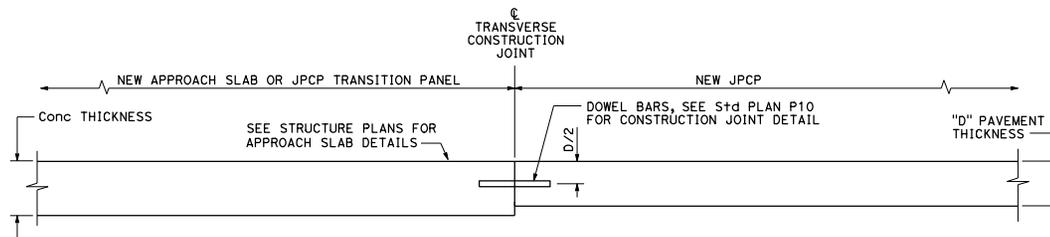

ELEVATION
TERMINAL JOINT TYPE 2
 For JPCP Transition Panel or Approach Slab

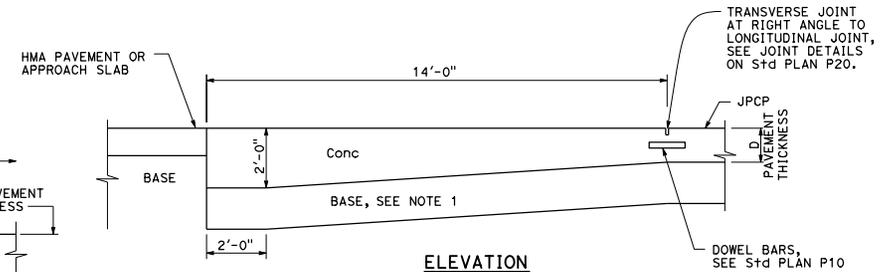

ELEVATION
PAVEMENT END ANCHOR
 For HMA Pvmt or Approach Slab

NOTE:

1. Maintain same base thickness as JPCP.

STATE OF CALIFORNIA
 DEPARTMENT OF TRANSPORTATION
**CONCRETE PAVEMENT-
 END PANEL
 PAVEMENT TRANSITIONS**

NO SCALE

P30

2015 STANDARD PLAN P30

150