

DIST	COUNTY	ROUTE	POST MILES TOTAL PROJECT	SHEET NO.	TOTAL SHEETS


William K. Farnbach
REGISTERED CIVIL ENGINEER

October 30, 2015
PLANS APPROVAL DATE

NO. C49042
Exp. 9-30-16
CIVIL
STATE OF CALIFORNIA

REGISTERED PROFESSIONAL ENGINEER

THE STATE OF CALIFORNIA OR ITS OFFICERS OR AGENTS SHALL NOT BE RESPONSIBLE FOR THE ACCURACY OR COMPLETENESS OF SCANNED COPIES OF THIS PLAN SHEET.

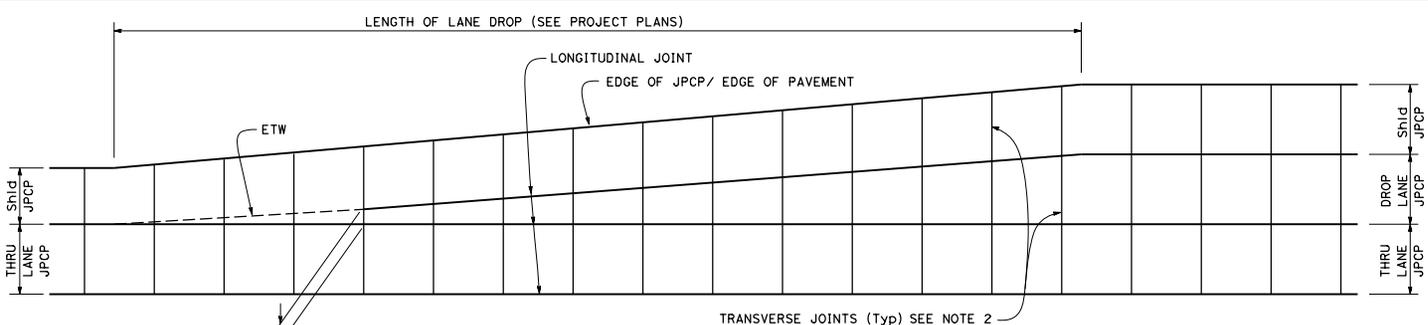


**TYPE I
JOINED PLAIN CONCRETE PAVEMENT
WITH CONCRETE SHOULDER**

(See Std Plan P1 for joint spacing and other details not shown)


NOTES:

1. Location of transverse joint to match transverse joint of adjacent lane.
2. Place transverse joint of lane and shoulder perpendicular to longitudinal joint of thru lane.

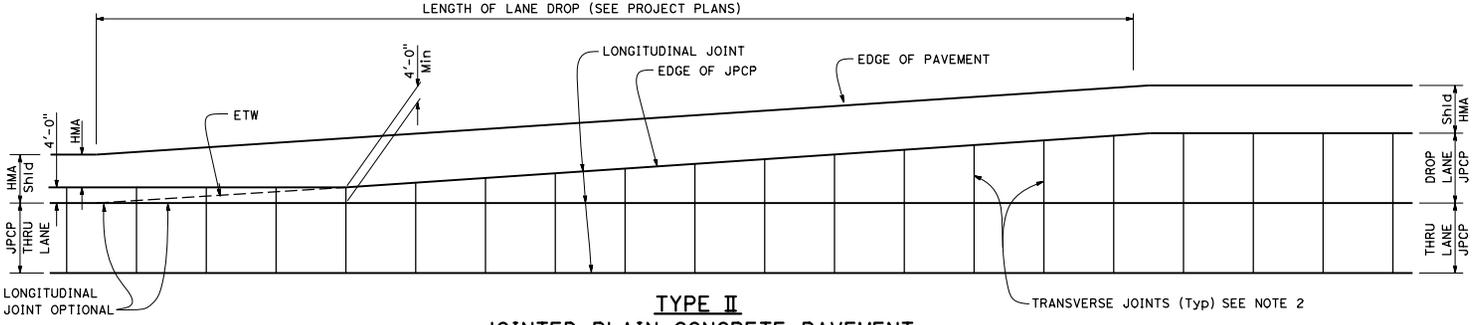

**TYPE II
JOINED PLAIN CONCRETE PAVEMENT
WITH ASPHALT SHOULDER**

(See Std Plan P2 for joint spacing and other details not shown)

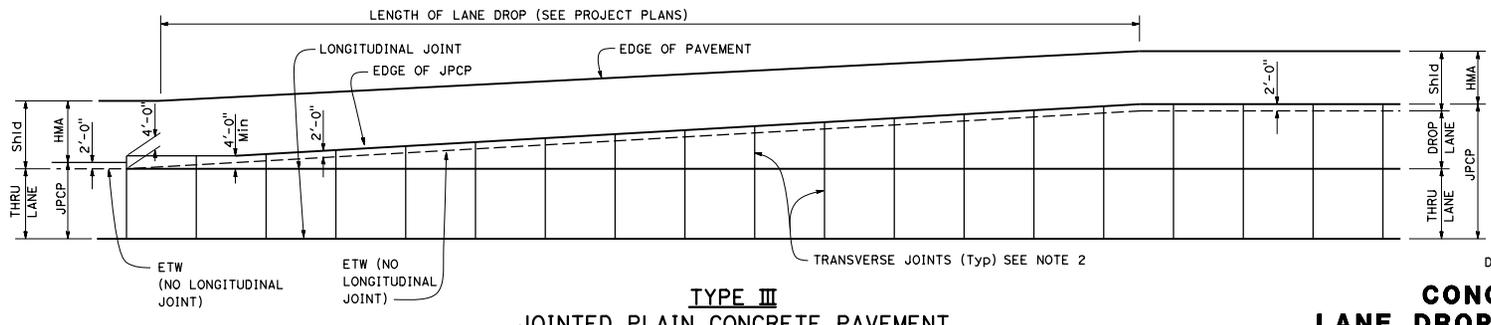

**TYPE III
JOINED PLAIN CONCRETE PAVEMENT
WITH WIDENED SLAB AND ASPHALT SHOULDER**

(See Std Plan P2 for joint spacing and other details not shown)

STATE OF CALIFORNIA
DEPARTMENT OF TRANSPORTATION

**CONCRETE PAVEMENT-
LANE DROP PAVING DETAILS No. 1**

NO SCALE

P33