



DIST	COUNTY	ROUTE	POST MILES TOTAL PROJECT	SHEET TOTAL SHEETS

Jeffrey B. Woody
 REGISTERED CIVIL ENGINEER
 No. C41260
 Exp. 3-31-17
 CIVIL
 STATE OF CALIFORNIA


October 30, 2015
 PLANS APPROVAL DATE
 THE STATE OF CALIFORNIA OR ITS OFFICERS OR AGENTS SHALL NOT BE RESPONSIBLE FOR THE ACCURACY OR COMPLETENESS OF SCANNED COPIES OF THIS PLAN SHEET.

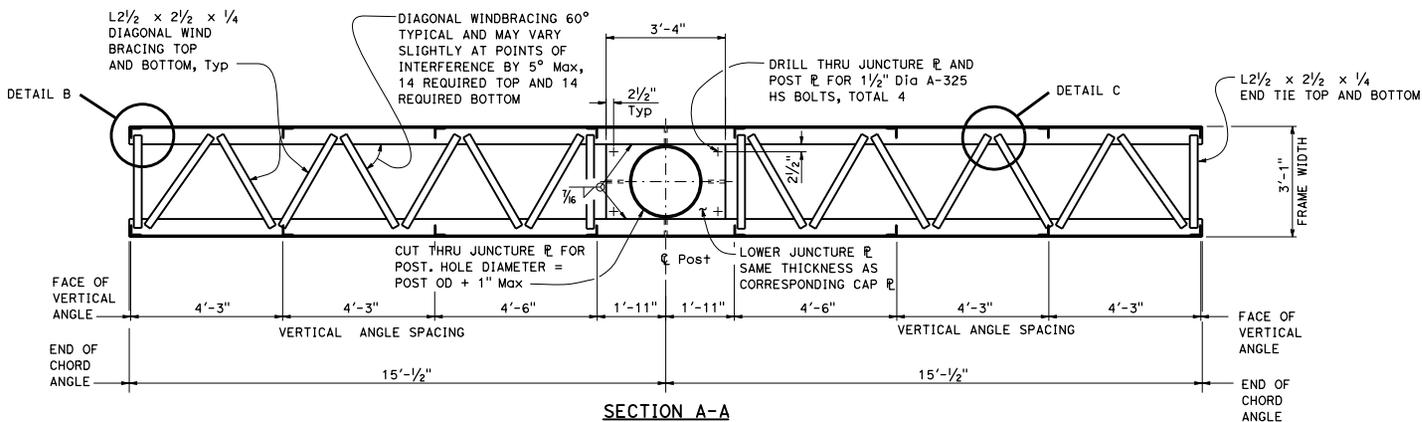


SECTION A-A
LOWER JUNCTURE CONNECTION
 See Standard Plan S106

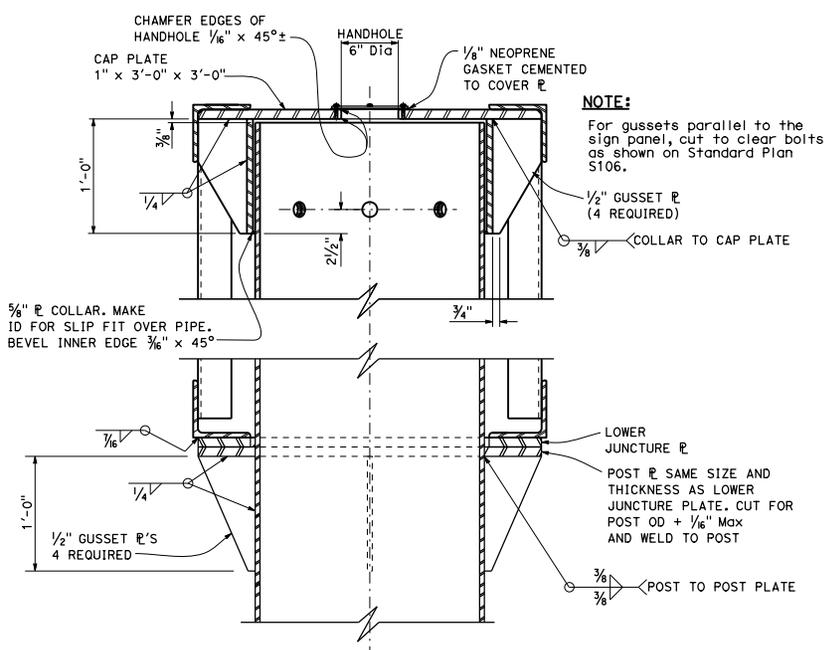

SECTION B-B
 See Standard Plan S106

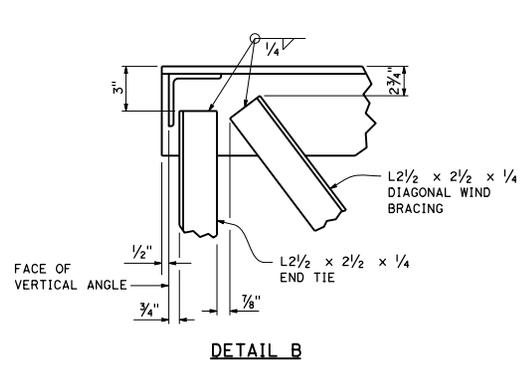

DETAIL B

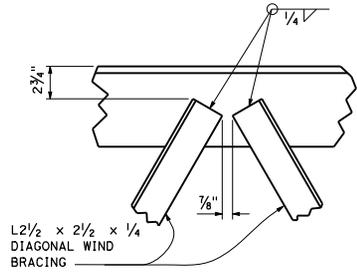

DETAIL C

NOTES:

1. In all cases, truss shall be supported at lower juncture connection.
2. Post to truss connections shall be fitted in shop.

STATE OF CALIFORNIA
 DEPARTMENT OF TRANSPORTATION
OVERHEAD SIGN-TRUSS
SINGLE POST TYPE
FRAME JUNCTURE DETAILS
BALANCED BUTTERFLY
CHANGEABLE MESSAGE SIGNS
MODEL 500

NO SCALE

S108