

DIST	COUNTY	ROUTE	POST MILES TOTAL PROJECT	SHEET No.	TOTAL SHEETS
X	X	X	X	X	X


  

REGISTERED CIVIL ENGINEER	DATE
PLANS APPROVAL DATE	


  

REGISTERED PROFESSIONAL ENGINEER
No. X
Exp. X
CIVIL
STATE OF CALIFORNIA


*The State of California or its officers or agents shall not be responsible for the accuracy or completeness of electronic copies of this plan sheet.*

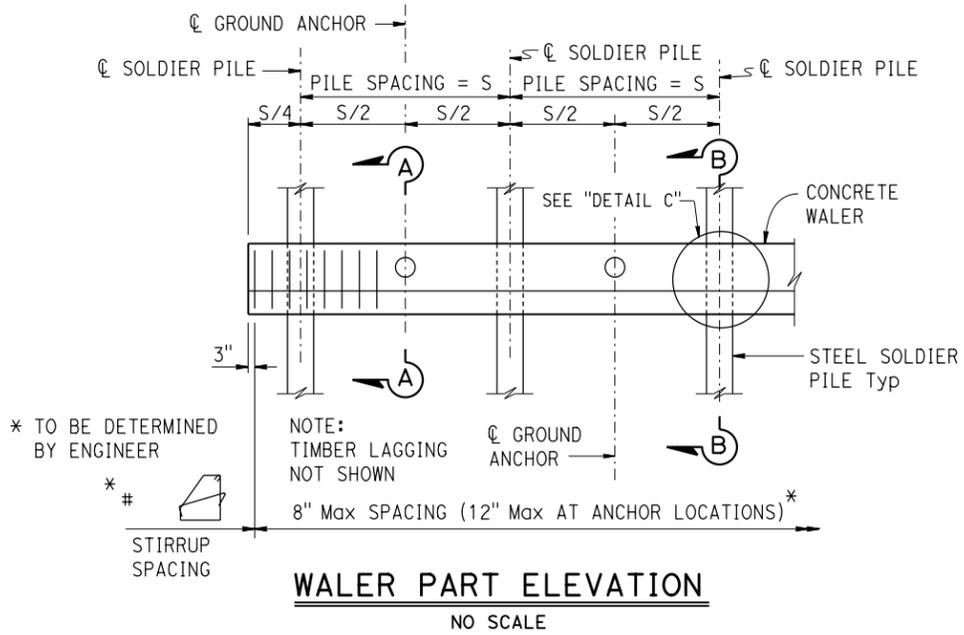


**WALER PART ELEVATION**  
NO SCALE

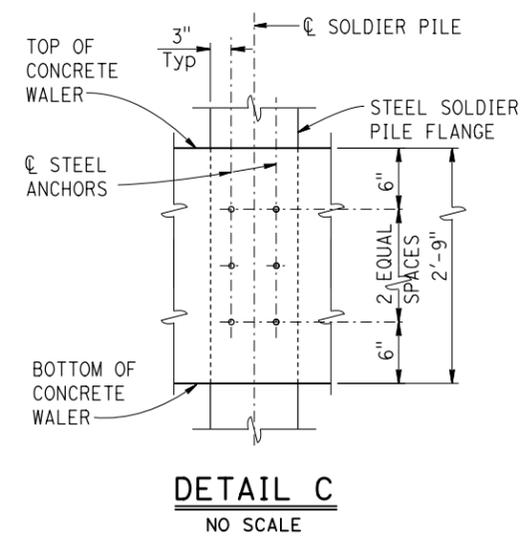


**DETAIL C**  
NO SCALE

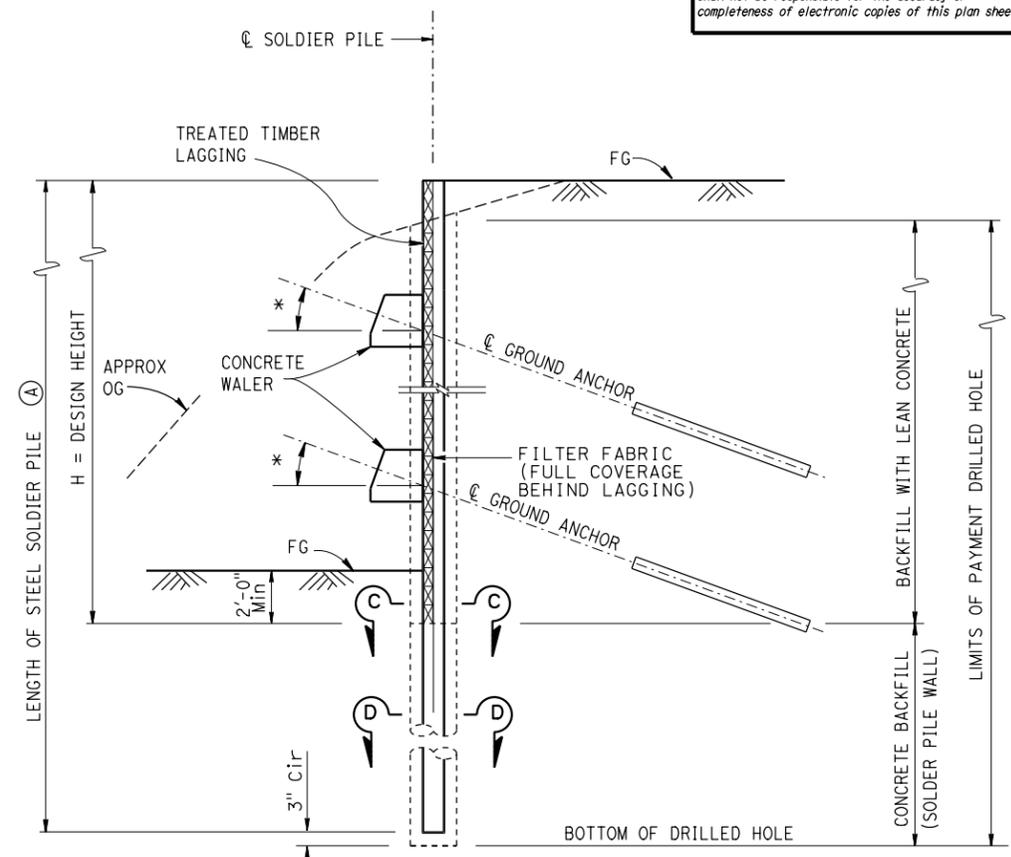

**TYPICAL SECTION**  
NO SCALE

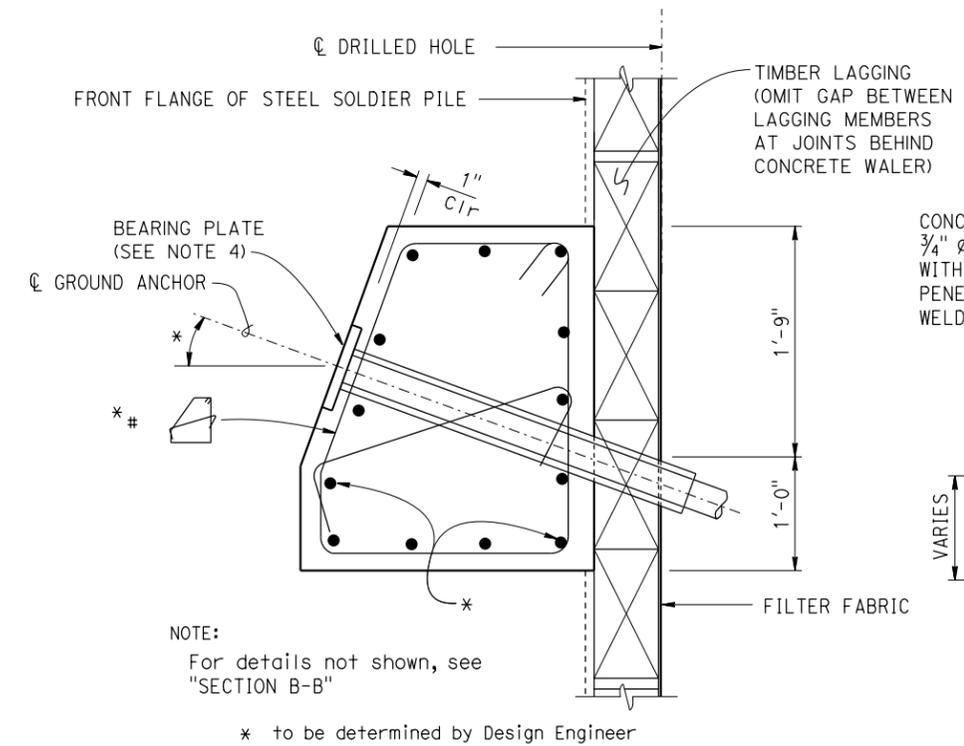

**SECTION A-A**  
1/2" = 1'-0"

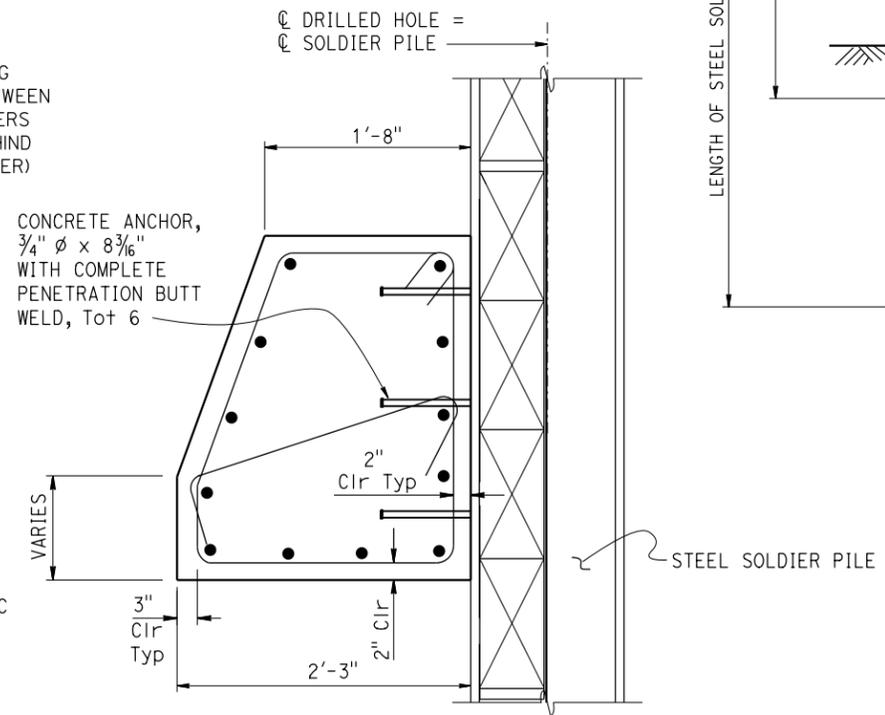

**SECTION B-B**  
1/2" = 1'-0"

- NOTES:
1. For bottom of concrete waler elevation, see "PROJECT PLANS".
  2. Concrete walers may be poured to face of lagging.
  3. For "SECTION C-C" and "SECTION D-D", see "SOLDIER PILE WALL WITH WALERS" "DETAILS No. 2" sheet.
  4. Bearing plates may be recessed or on face of concrete waler.
- (A) Clean and paint Steel Soldier Pile from top of pile to 5 feet Min below bottom of lagging.