


APPENDIX A
Water Pollution Control Plan

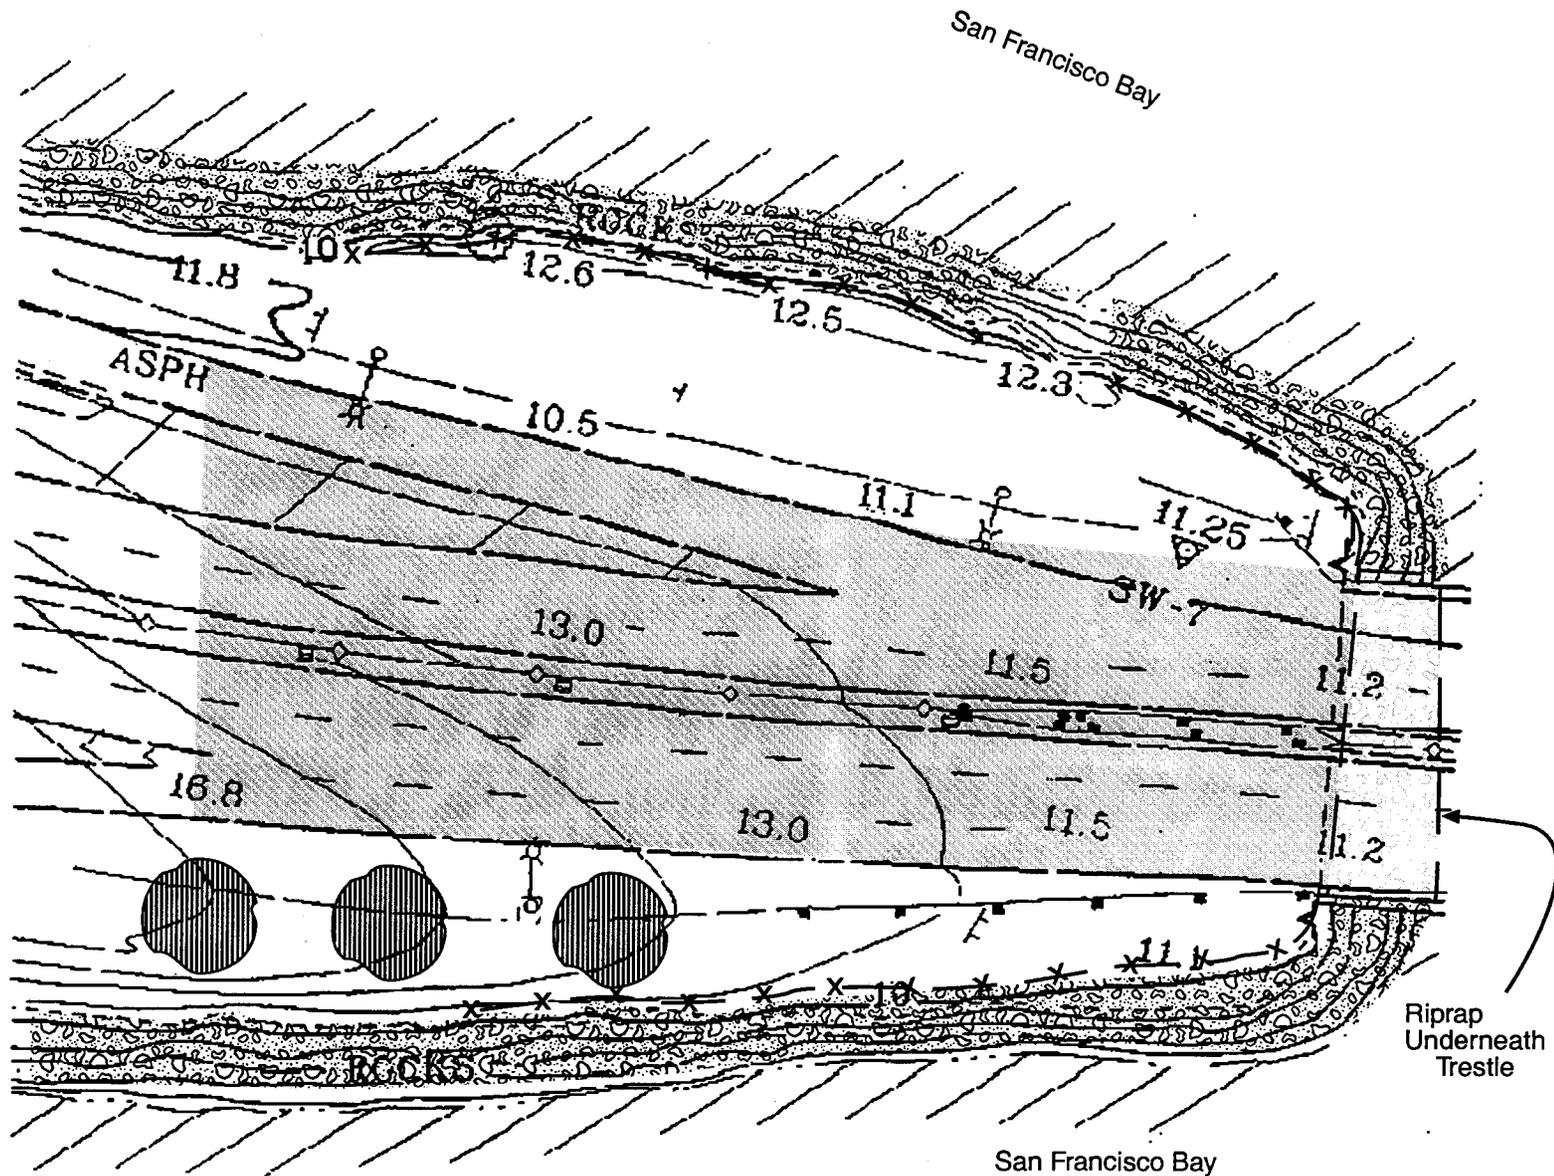



 Not to Scale

LEGEND

-  Existing Stabilized Slope (Riprap)
-  Temporary Silt Fence (see WPCD-5)
-  Existing Vegetation to Remain (Trees)

Excavation

WPCP-1
WATER POLLUTION CONTROL PLAN
Concrete Trestle Structure

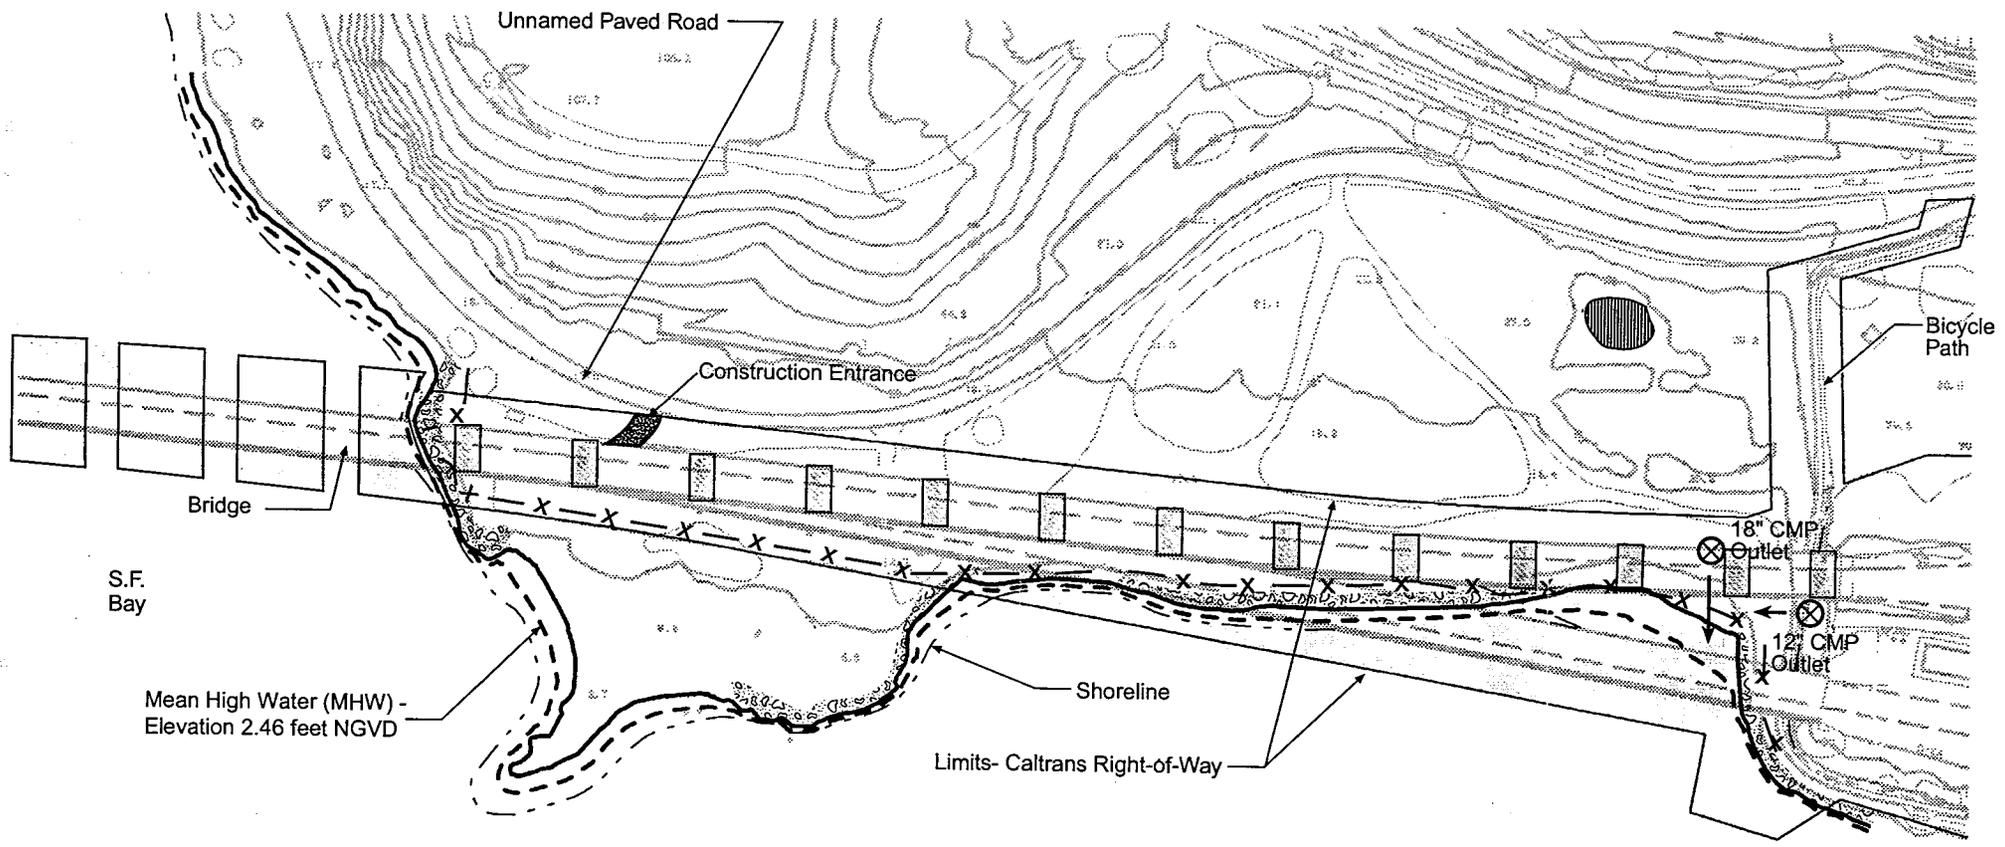

LEGEND

-  Work Platforms During Construction
-  Excavation

-  Existing Stabilized Slope (Riprap, Shotcrete, Asphalt)
-  Construction Entrance (see WPCD-1)

-  Environmentally Sensitive Area (ESA)
-  Temporary Silt Fence (see WPCD-5)


-  Drainage Outlet
-  Direction of Flow

**WPCP-2
WATER POLLUTION CONTROL PLAN
East Approach Structure**

STATE OF CALIFORNIA - DEPARTMENT OF TRANSPORTATION
Caltrans
 PROJECT ENGINEER
 CALCULATED/DESIGNED BY
 CHECKED BY
 DATE REVISIONS BY
 DATE REVISIONS

Vehicle Fueling

Vehicle Washing

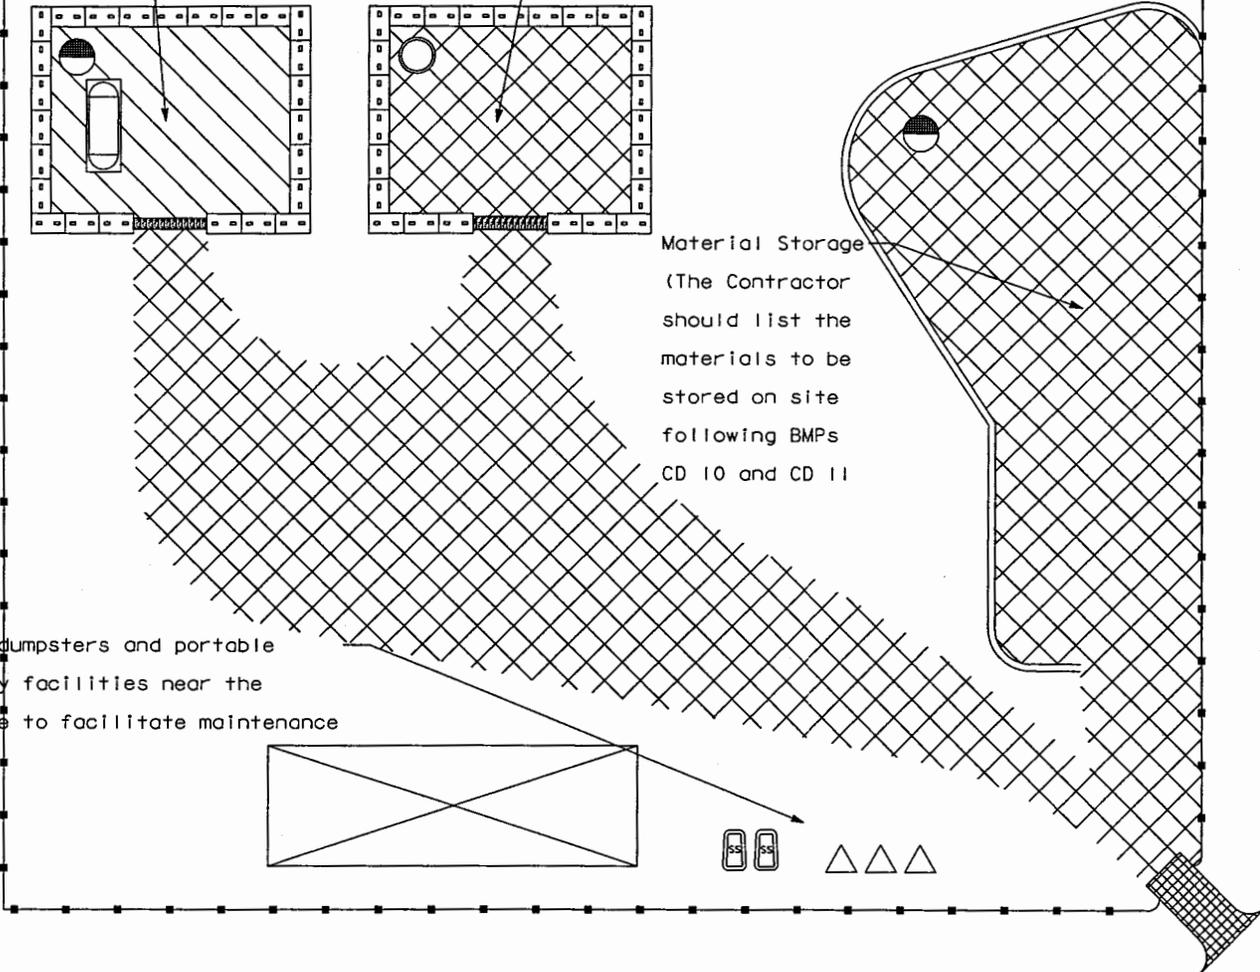

Material Storage
 (The Contractor should list the materials to be stored on site following BMPs CD 10 and CD 11)

Locate dumpsters and portable sanitary facilities near the entrance to facilitate maintenance access

CONTRACTOR'S YARD (Sample)
 (Plan)



DIST	COUNTY	ROUTE	KILOMETER TOTAL PROJECT	POST PROJECT No	SHEET No	TOTAL SHEETS

REGISTERED CIVIL ENGINEER

PLANS APPROVAL DATE

The State of California or its officers or agents shall not be responsible for the accuracy or completeness of electronic copies of this plan sheet.


LEGEND:

- Contractor's Trailer
- Portable Sanitary Facility (constructed to resist tipping)
- Dumpster
- Straw Burl Barrier or Gravel Bag Barrier (for containment berm)
- Absorbent Material (for spills/leaks)
- Sump
- Silt Fence (around entire perimeter)
- Stabilized Construction Entrance
- Stabilized Construction Roadway
- Berm
- Concrete Pad (or other impervious material)
- Fueling Tank with Secondary Containment

It is best to keep the yard as far away from ESAs as possible

**WPCP-3
 WATER POLLUTION CONTROL PLANS
 CONSTRUCTION PLANS**

FOR REDUCED PLANS ORIGINAL SCALE IS IN MILLIMETERS

 

USERNAME -> CH2M HILL
 DGN FILE -> N:\V\B\B1\geocaltrans\wpcp3_detail\contractord.yard.dgn

CU 00000

EA 000000

DATE PLOTTED -> 15-JUN-1999
 TIME PLOTTED -> 13:45
 00-00-00




DIST	COUNTY	ROUTE	KILOMETER POST TOTAL PROJECT	SHEET NO	TOTAL SHEETS

REGISTERED CIVIL ENGINEER

PLANS APPROVAL DATE

The State of California or its officers or agents shall not be responsible for the accuracy or completeness of electronic copies of this plan sheet.

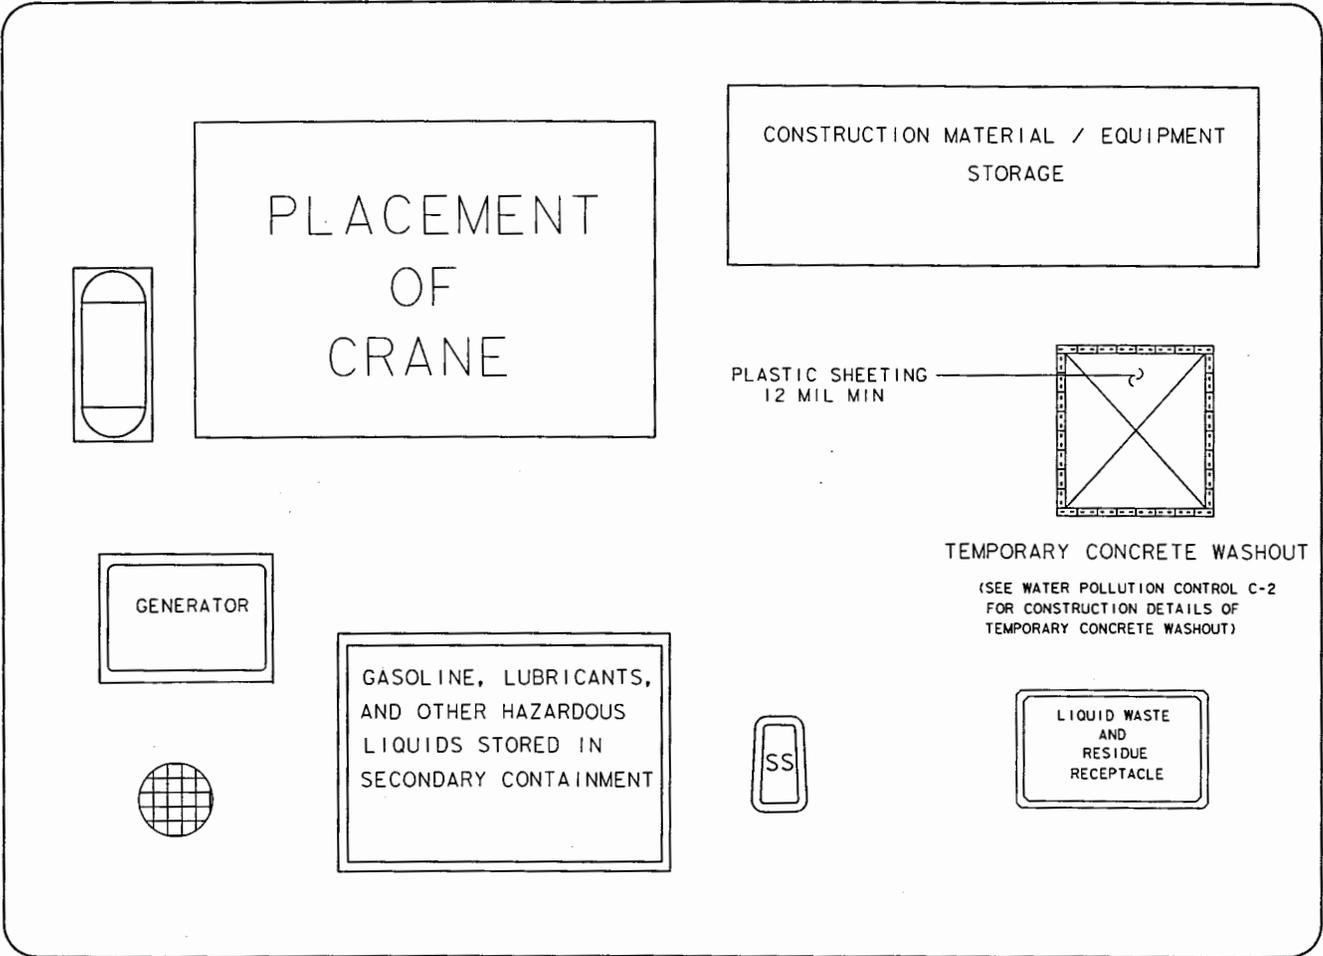

- LEGEND:**
- FUELING TANK WITH SECONDARY CONTAINMENT
 - ABSORBENT MATERIAL (for spills and leaks)
 - PORTABLE SANITARY FACILITY (constructed to resist tipping)

SAMPLE PLAN OF CONSTRUCTION STAGING AREA OF THE BARGE

**WPCP-4
 WATER POLLUTION CONTROL
 CONSTRUCTION PLANS**

FOR REDUCED PLANS ORIGINAL SCALE IS IN MILLIMETERS

USERNAME -> CH2W.H111
 DGN FILE -> h:\var_brl\log\caltrans_swpp_detail\sborge.dgn

CU 00000

EA 000000

DATE PLOTTED -> 25-JUN-1999
 TIME PLOTTED -> 13:43